



Plan
Scale 1:2500

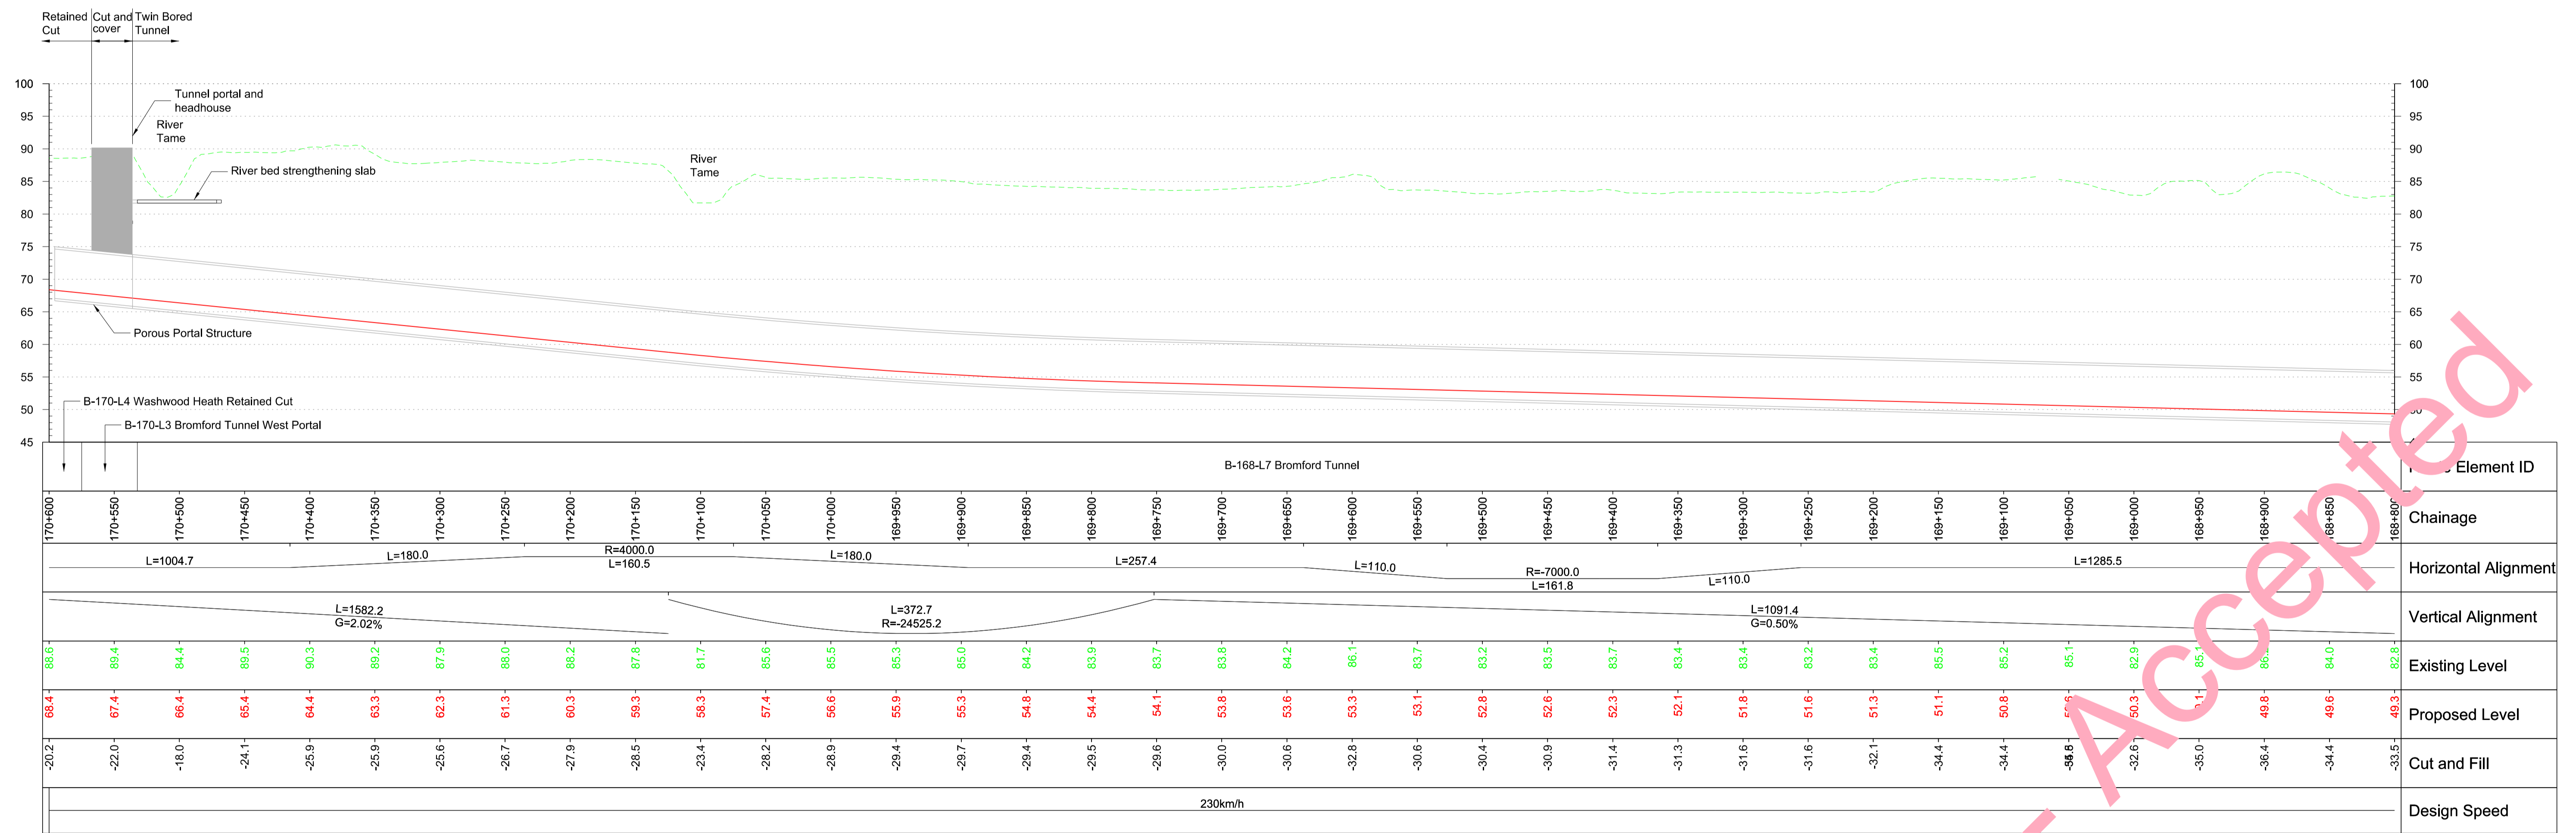

Profile
Scale H 1:2500 V 1:500

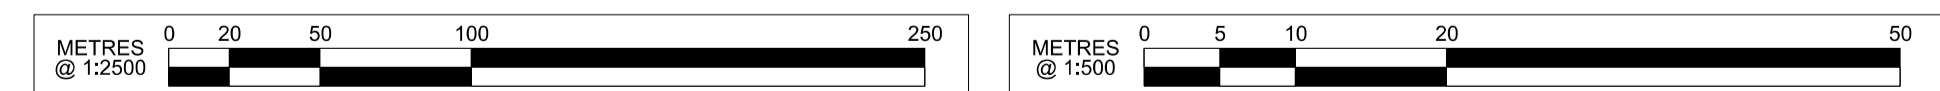

P02	Final Preliminary Design Fit for Acceptance	GLW 06/05/16	SG 06/05/16	PC 06/05/16
P01	Baseline AP4 copied and renumbered for FPD	GLW 12/11/15	PW 12/11/15	CML 12/11/15
Rev	Description	Drawn	Checked	Con App
				HS2 App

HS2 accepts no responsibility for any circumstances which arise from the reproduction of this document after alteration, amendment or abbreviation or if it is issued in part or issued incompletely in any way.

© Crown Copyright and database right 2015. All rights reserved. Ordnance Survey Licence number 100049190

© Crown Copyright material is reproduced with the permission of Land Registry under delegated authority from the Controller of HMSO.

This material was last updated on 2015 and may not be copied, distributed, sold or published without the formal permission of Land Registry. Only an official copy of a title plan or register obtained from the Land Registry may be used for legal or other official purposes.

Scale with caution as distortion can occur.

Legends/Notes:

- Depot, station, headhouse or portal building
- Tunnel portal
- Electricity substation
- Land drainage area
- Ecological mitigation pond
- Balancing pond
- Replacement floodplain storage
- Woodland habitat creation
- Wetland habitat creation
- Grassland habitat creation
- Landscape mitigation planting (scrub / woodland)
- Grassed areas
- Sustainable placement
- Public realm
- Engineering earthworks
- Landscape earthworks
- Rail alignment formation
- Returned to suitable development use
- County boundary
- Borough / District boundary
- Community forum boundary
- Watercourse diversion
- Existing watercourse
- Ditches - new
- Hedgerow habitat creation
- Main utility works
- Existing public right of way (PRoW)
- New, diverted or realigned PRoW
- Stopped-up PRoW
- Tunnels external extent
- Rail alignment
- HS2 Access road
- Noise fence barrier
- Chainage (e.g. 10+000)

Registered in England
Registration No. 06791686
Registered office:
One Canada Square,
London, E14 5AB

Creator/Organator
Ove Arup & Partners International Ltd

Zone	West Midlands Metropolitan	Project/Contract	Birmingham Metropolitan Area Design		
Design Stage	FINAL PRELIMINARY DESIGN	Discipline/Function	Civil		
Drawing Title	Birmingham Spur	Drawn	GLW	Checked	PW
	Sheet 5 of 8	Date	28/09/2015	Scale	AS SHOWN
	Chainage 168+800 to 170+600	Approved	CML	Size	A1
		Drawing No.	C224-ARP-CV-DPP-040-227300-FPD		Rev.
					P02

Fit for Acceptance