
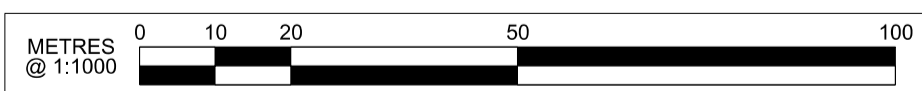


Fit for Acceptance

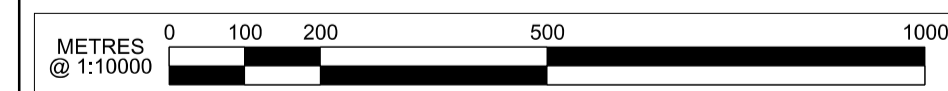

Profile Scale H:1:10,000 V:1:1000 @ A1

P01	CP1++ Issue Draft Initial Preliminary Design	RP 02/09/2016	SAC 02/09/2016	DE 02/09/2016	
Rev	Description	Drawn	Checked	Con App	HS2 App

HS2 accepts no responsibility for any circumstances which arise from the reproduction of this document after alteration, amendment or abbreviation or if it is issued in part or issued incompletely in any way.

© Crown Copyright and database right 2016. All rights reserved. Ordnance Survey Licence number 100049190

© Crown Copyright material is reproduced with the permission of Land Registry under delegated authority from the Controller of HMSO. This material was last updated on 2016 and may not be copied, distributed, sold or published without the formal permission of Land Registry. Only an official copy of a title plan or register obtained from the Land Registry may be used for legal or other official purposes.

Scale with caution as distortion can occur.

Legends/Notes:

- Depot, station, headhouse or portal building
- Electricity substation
- Land drainage area
- Ecological mitigation pond
- Balancing pond
- Tunnel portal
- Replacement floodplain storage
- Woodland habitat creation
- Wetland habitat creation
- Grassland habitat creation
- Landscape mitigation planting (scrub / woodland)
- Grassed areas
- Sustainable placement
- Community Area boundary
- Watercourse diversion
- Existing watercourse
- Ditches - new
- Public realm
- Engineering earthworks
- Landscape earthworks
- Rail alignment formation
- Returned to suitable development use
- County boundary
- Borough / District boundary
- Hedgerow habitat creation
- Main utility works
- Existing public right of way (PRoW)
- New, diverted or realigned PRoW
- Stopped-up PRoW
- Tunnels external extent
- Rail alignment
- HS2 Access road
- Noise fence barrier
- Chainage (e.g. 10+000)

Registered in England
Registration No. 06791686
Registered office:
One Canada Square,
London, E14 5AB

Creator/Originator
Ove Arup & Partners International Ltd

Zone
Route Wide

Design Stage
Hybrid Bill - Draft Initial Preliminary Design

Drawing Title
Main Line
Sheet 7 of 11
Chainage 224+250 to 230+250

Project/Contract P2A Civils Design & Environmental Services		
Discipline/Function Civil		
Drawn CW	Checked SAO	Approved DE
Date 19/08/2016	Scale AS SHOWN	Size A1
Drawing No. C861-ARP-CV-DPP-000-012007		Rev. P01