


Plan

Scale 1:10,000 @ A1

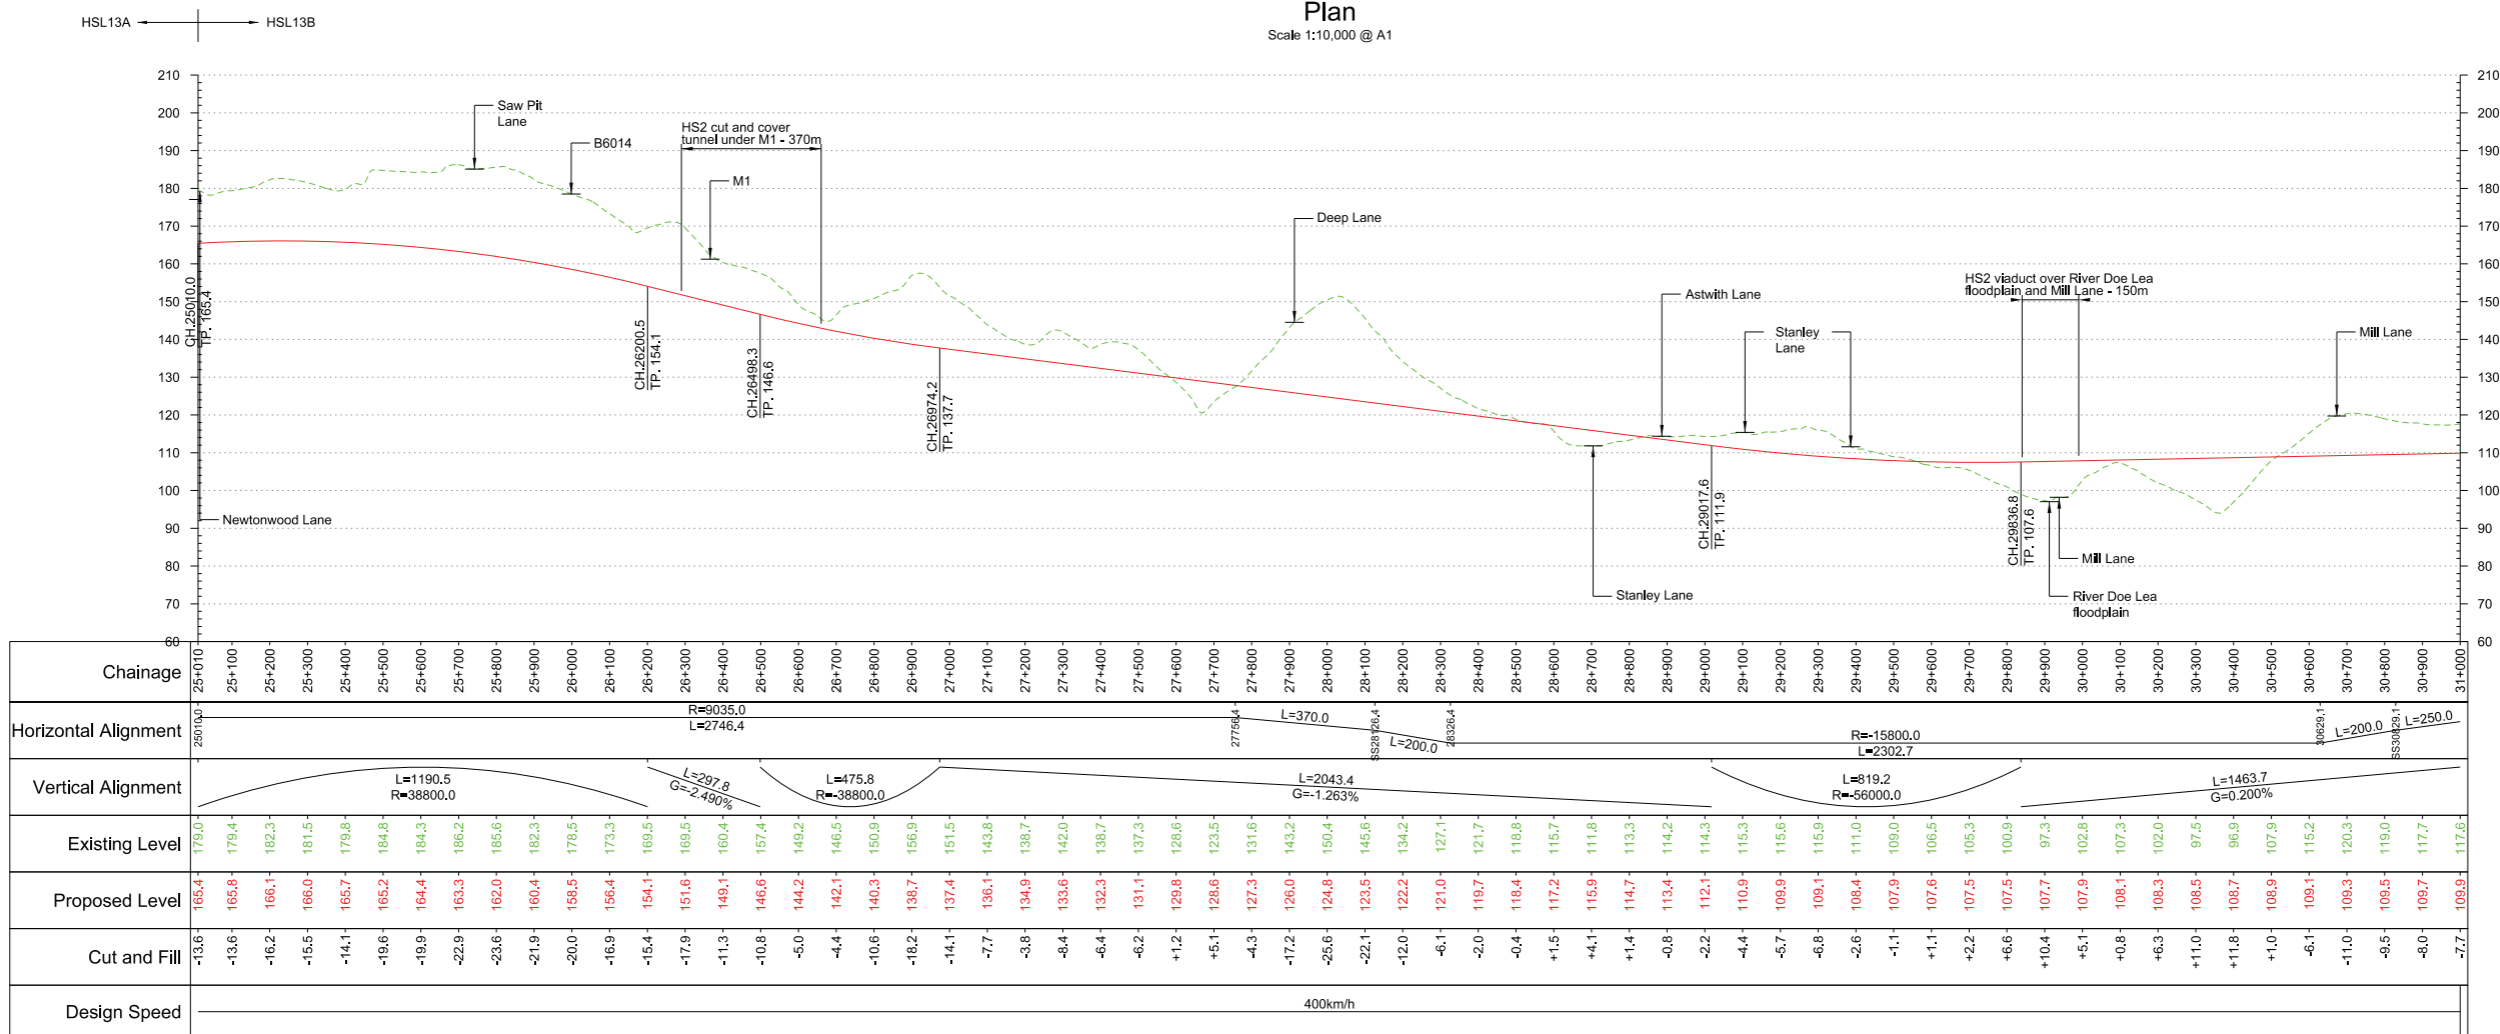

Profile

Scale H:1:10,000 V:1:1000 @ A1

Fit for Acceptance

Rev	Description	Drawn	Checked	Con App	HS2 App
P04	Client's Comments Addressed	JV	AR	MM	
P03	Client's Comments Addressed	JV	AR	MM	
P02	Client's Comments Addressed	RB	AR	MM	
P01	First Issue	JV	AR	MM	

Legends/Notes:

© Crown Copyright and database right 2016. All rights reserved. Ordnance Survey Licence number 100049190

© Crown Copyright material is reproduced with the permission of Land Registry under delegated authority from the Controller of HMSO. This material was last updated on 2016 and may not be copied, distributed, sold or published without the formal permission of Land Registry. Only an official copy of a title plan or register obtained from the Land Registry may be used for legal or other official purposes.

Scale with caution as distortion can occur.

Key Environmental Features Legend

- World Heritage Site
- Ramsar
- Special Areas of Conservation
- Special Protection Areas
- SSSI
- National Nature Reserves
- Area of Outstanding Natural Beauty
- National Park
- Major Development Sites
- Additional Development Sites
- Scheduled Monuments
- Registered Parks and Gardens
- Historical Battlefields
- Active and/or Authorised Landfill
- Historical Landfill
- Flood Zones
- Listed Building Grade I
- Listed Building Grade II*
- Listed Building Grade II

Legend

- Track Centrelines
- Viaduct
- Tunnel
- Existing Railway Connection
- HS2 Connection
- Fully Retained Cutting/Fill
- Major Contour
- Ground Profile
- Track Profile
- Minor Contour
- Node

Engineering Earthworks

- Railway Cutting
- Railway Embankment
- HS2 Depot/Station Operational Boundary

Registered in England
Registration No. 06791666
Registered office:
One Canada Square,
London, E14 5AB

Creator/Originator
Mott MacDonald

Zone	Leeds Leg Central	Project/Contract	West Midlands to Leeds Route
Design Stage	Post-Consultation	Discipline/Function	Railway Track
Drawing Title	HSL13B Preferred Route	Drawn	JV
		Checked	AR
		Approved	MM
		Date	17/06/2016
		Scale	1:10000
		Size	A1
		Drawing No.	C321-MMD-RT-DPP-120-581305
		Rev.	P04