


Oughtonhead Common LNR - Section 38 Application

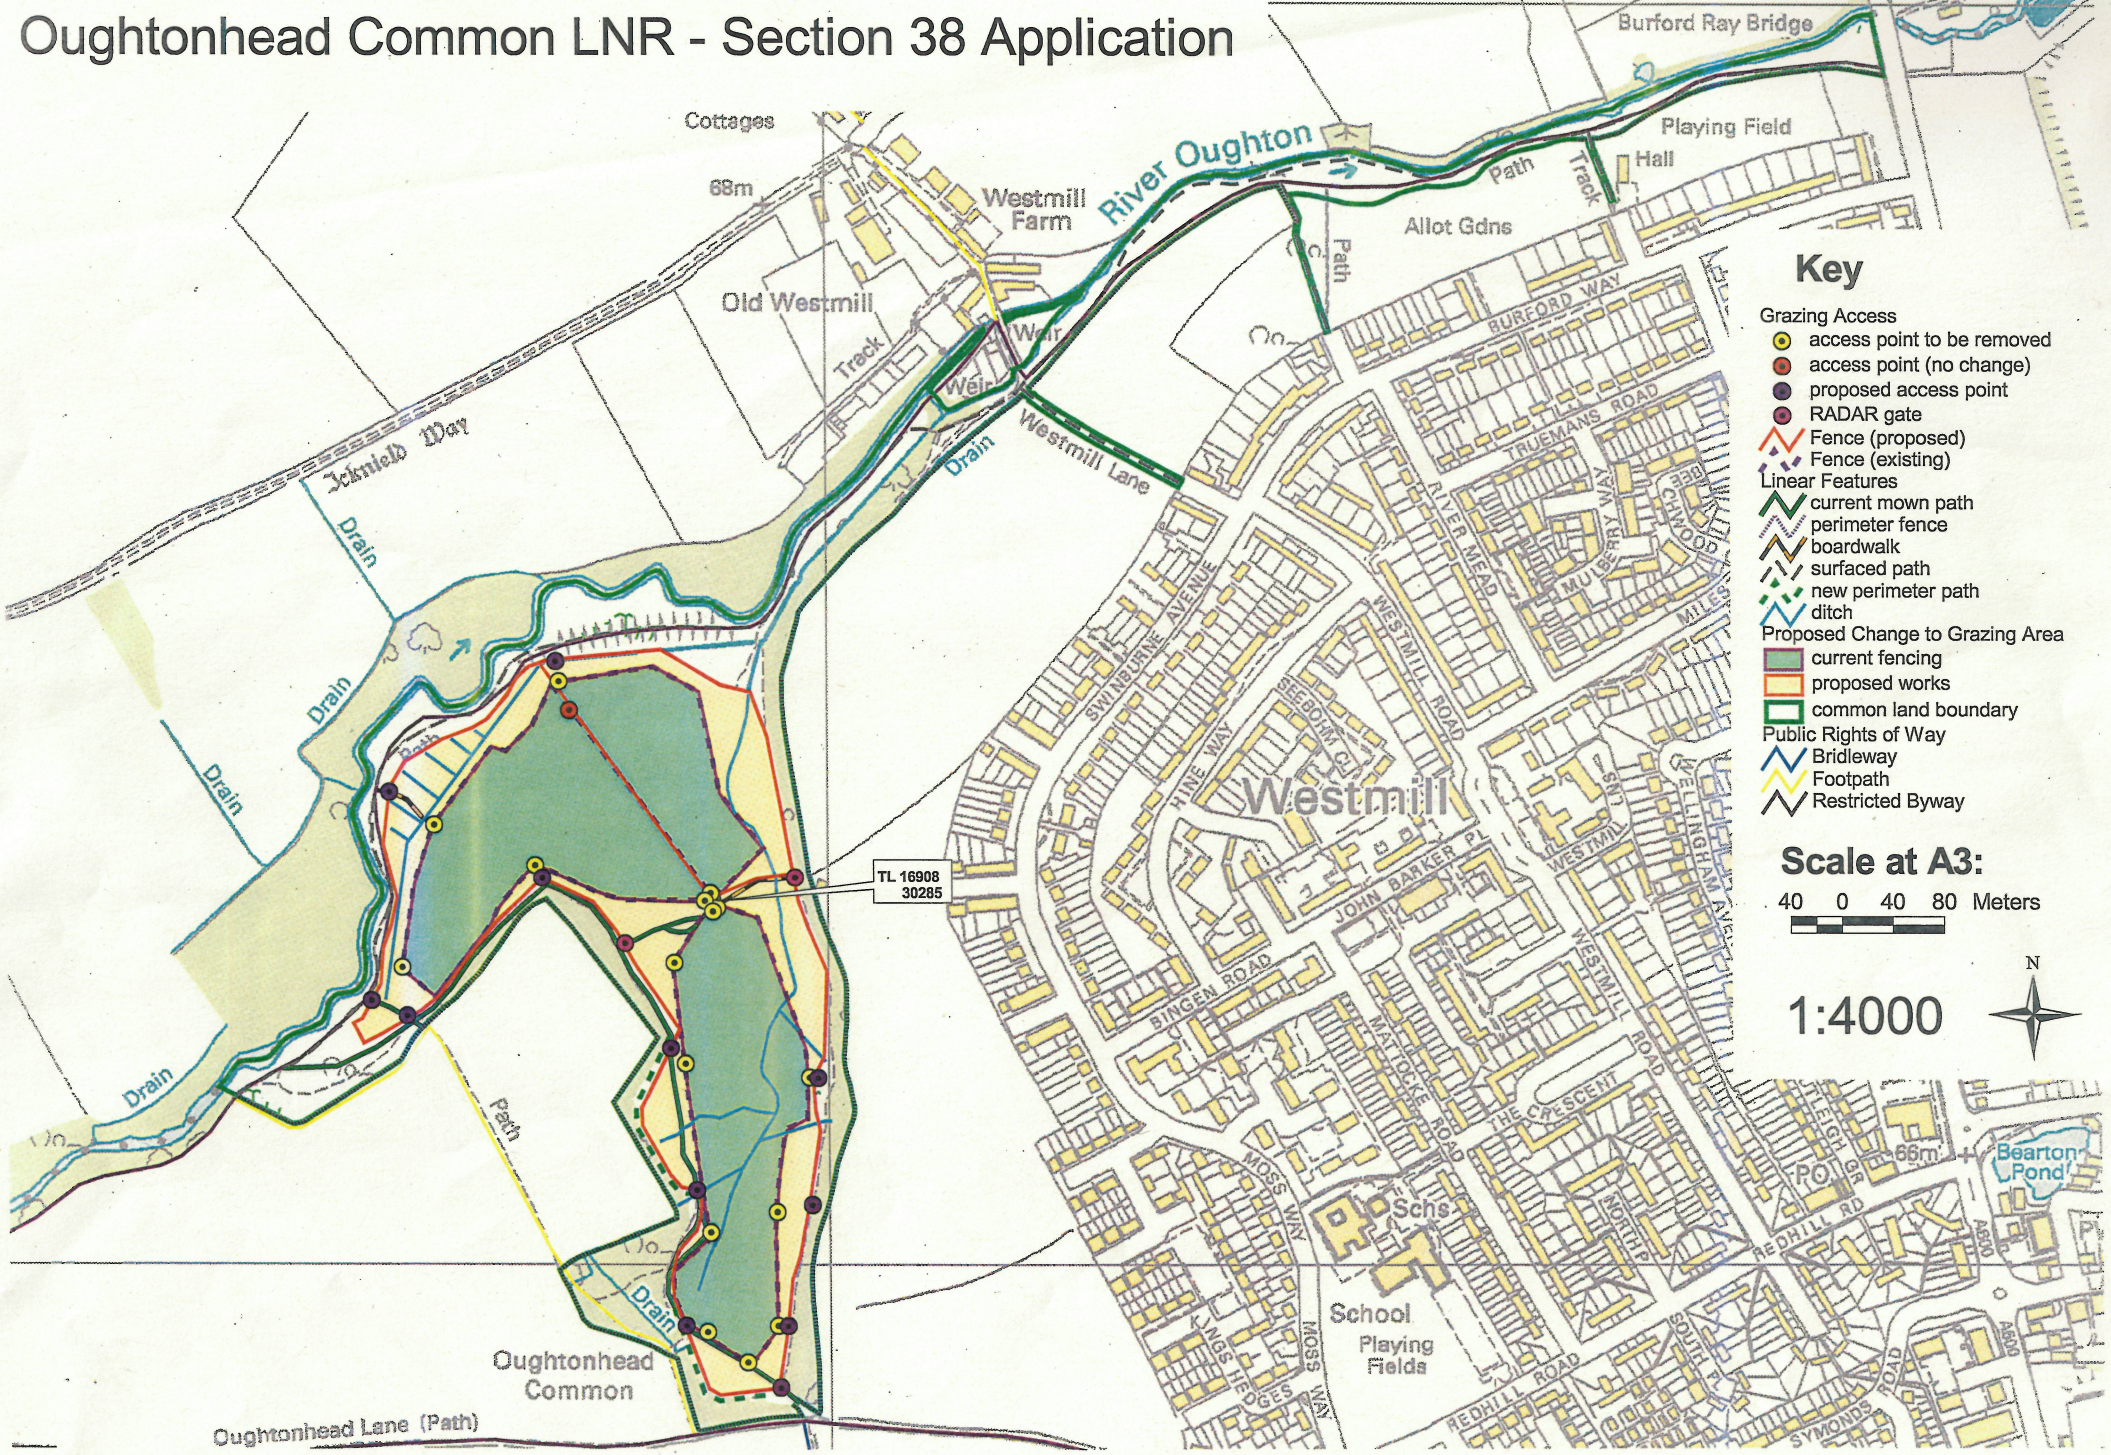


Key

- Grazing Access
 - access point to be removed
 - access point (no change)
 - proposed access point
 - RADAR gate
- Fence (proposed) ▤
- Fence (existing) ▤
- Linear Features
 - ▤ current mown path
 - ▤ perimeter fence
 - ▤ boardwalk
 - ▤ surfaced path
 - ▤ new perimeter path
 - ▤ ditch
- Proposed Change to Grazing Area
 - ▭ current fencing
 - ▭ proposed works
 - ▭ common land boundary
- Public Rights of Way
 - ▤ Bridleway
 - ▤ Footpath
 - ▤ Restricted Byway

Scale at A3:

40 0 40 80 Meters

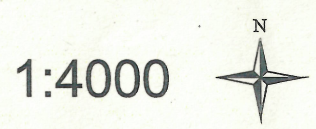

1:4000



TL 16908
30285

Oughtonhead Lane (Path)