


Plan  
Scale 1:5,000 @ A1

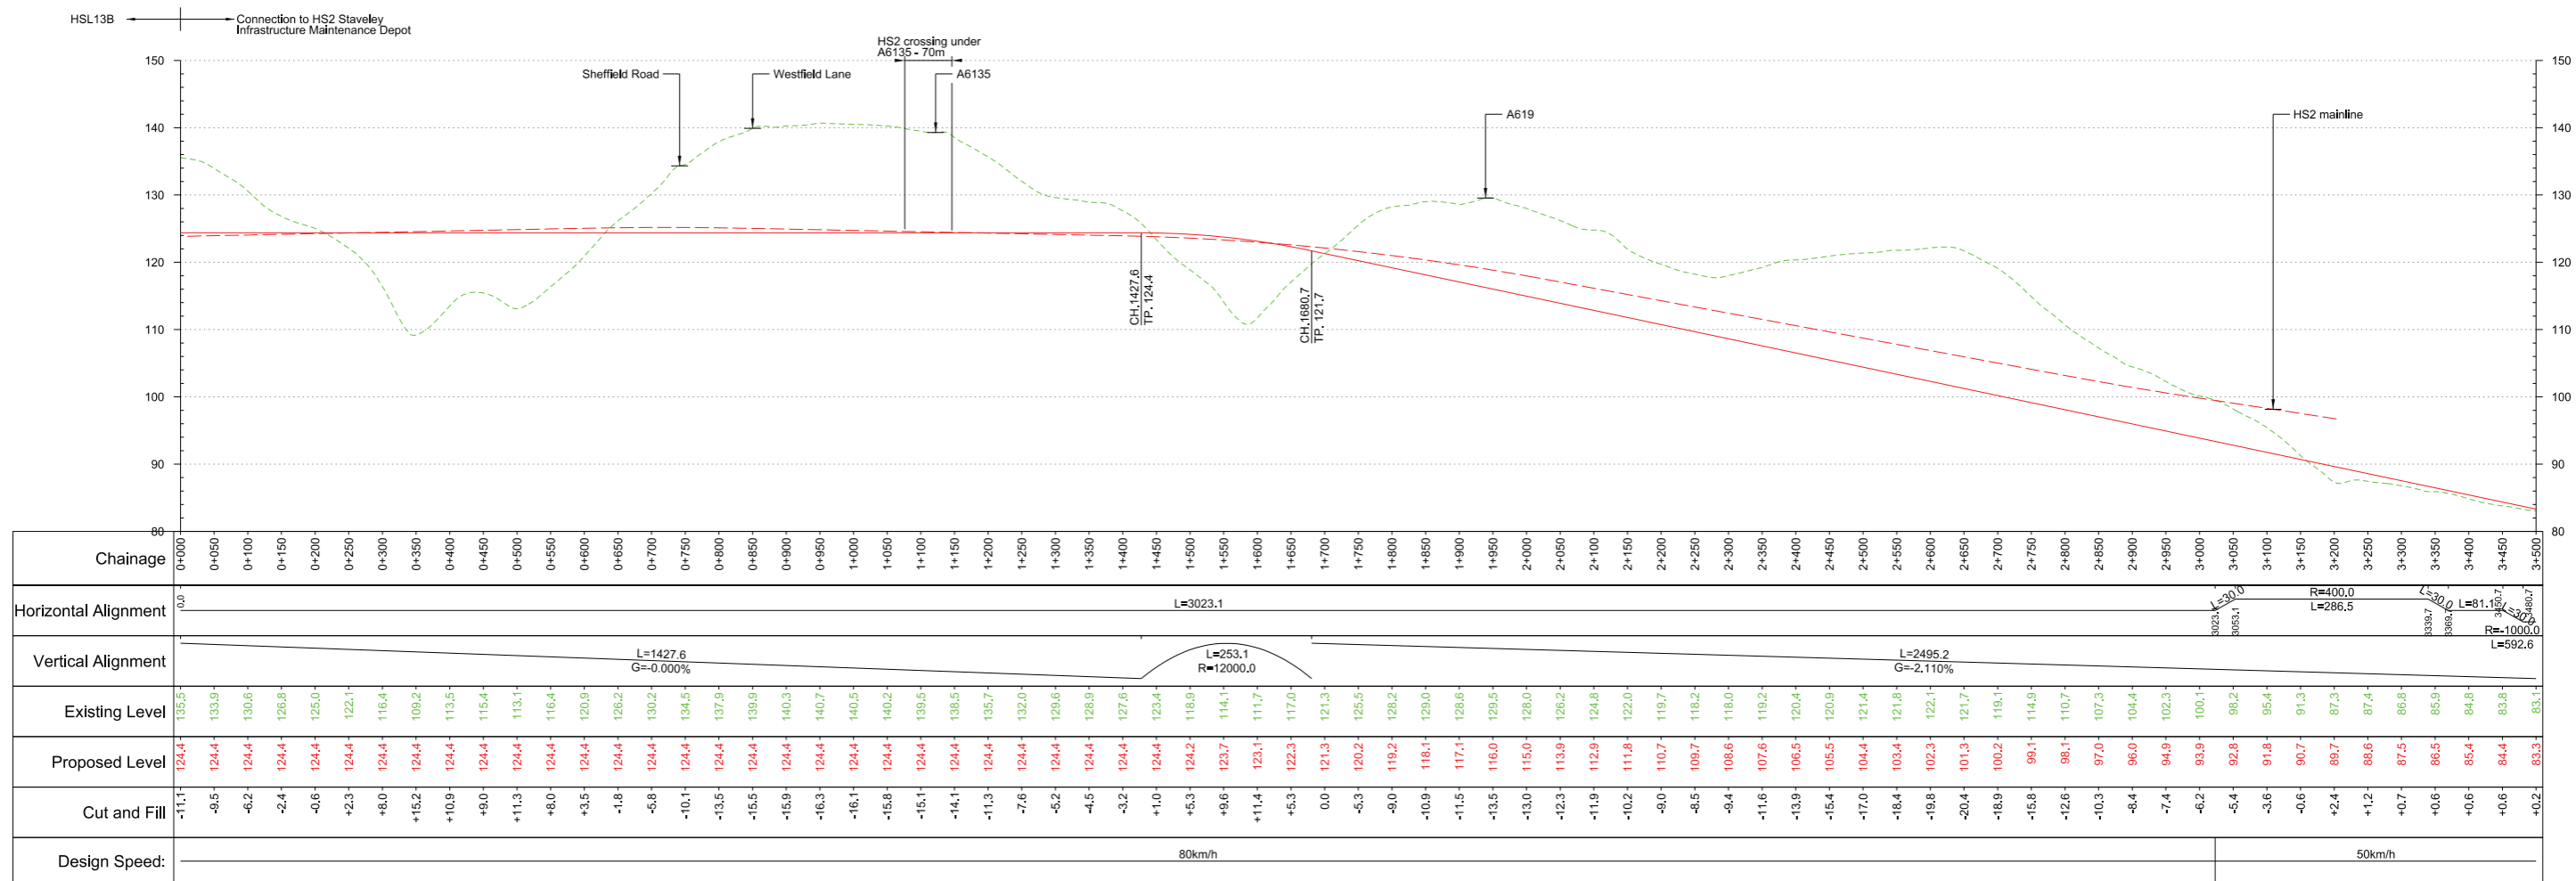

Profile  
Scale H:1:5,000 V:1:500 @ A1

**Fit for Acceptance**

P05	Client's Comments Addressed	JV 14/10/16	AR 14/10/16	MM 14/10/16	<p>HS2 accepts no responsibility for any circumstances which arise from the reproduction of this document after alteration, amendment or abbreviation or if it is issued in part or issued incompletely in any way.</p> <p>© Crown Copyright and database right 2016. All rights reserved. Ordnance Survey Licence number 100049190</p> <p>© Crown Copyright material is reproduced with the permission of Land Registry under delegated authority from the Controller of HMSO. This material was last updated on 2016 and may not be copied, distributed, sold or published without the formal permission of Land Registry. Only an official copy of a title plan or register obtained from the Land Registry may be used for legal or other official purposes.</p> <p>Scale with caution as distortion can occur.</p>	<p><b>Key Environmental Features Legend</b></p> <ul style="list-style-type: none"> <li>World Heritage Site</li> <li>Ramsar</li> <li>Special Areas of Conservation</li> <li>Special Protection Areas</li> <li>SSSI</li> <li>National Nature Reserves</li> <li>Area of Outstanding Natural Beauty</li> <li>National Park</li> <li>Major Development Sites</li> <li>Additional Development Sites</li> </ul>	<p><b>Legend</b></p> <ul style="list-style-type: none"> <li>Track Centrelines</li> <li>Viaduct</li> <li>Tunnel</li> <li>Existing Railway Connection</li> <li>HS2 Connection</li> <li>Fully Retained Cutting/Fill</li> <li>Major Contour</li> <li>Ground Profile</li> <li>Track Profile</li> <li>Minor Contour</li> <li>Node</li> </ul>	<p><b>Engineering Earthworks</b></p> <ul style="list-style-type: none"> <li>Railway Cutting</li> <li>Railway Embankment</li> <li>HS2 Depot/Station Operational Boundary</li> </ul>	<p>Registered in England Registration No. 06791686 Registered office: One Canada Square, London, E14 5AB</p> <p>Creator/Originator <b>Mott MacDonald</b></p>	Zone	Staveley Infrastructure Maintenance Depot	Project/Contract	West Midlands to Leeds Route				
P04	Client's Comments Addressed	JV 18/08/16	AR 18/08/16	MM 18/08/16						Design Stage	Post-Consultation	Discipline/Function	Railway Track				
P03	Client's Comments Addressed	RB 15/07/16	AR 15/07/16	MM 15/07/16						Drawing Title	Staveley Depot Preferred Route	Drawn	JV	Checked	AR	Approved	MM
P02	Client's Comments Addressed	JV 29/06/16	AR 29/06/16	MM 29/06/16						Date	29/06/2016	Scale	1:5000	Size	A1		
P01	First Issue	JV 17/06/16	AR 20/06/16	MM 20/06/16						Drawing No.	C321-MMD-RT-DPP-190-581301	Rev.	P05				
Rev	Description	Drawn	Checked	Con App	HS2 App	Sheet 1 of 3											