



# High Speed Rail (West Midlands - Crewe)

## Plans and Sections

### Volume 2: Sections

**Secretary of State for Transport**  
Department for Transport  
Great Minster House  
33 Horseferry Road  
London SW1P 4DR

**Winckworth Sherwood LLP**  
Minerva House  
5 Montague Close  
London SE1 9BB  
*(Parliamentary Agents)*

**Eversheds Sutherland  
(International) LLP**  
1 Wood Street  
London EC2V 7WS  
*(Parliamentary Agents)*

**High Speed Two (HS2) Ltd.**  
Two Snowhill  
Snow Hill Queensway  
Birmingham  
B4 6GA



# High Speed Rail (West Midlands - Crewe) Plans and Sections Volume 2: Sections


**Secretary of State for Transport**  
Department for Transport  
Great Minster House  
33 Horseferry Road  
London SW1P 4DR

**Winckworth Sherwood LLP**  
Minerva House  
5 Montague Close  
London SE1 9BB  
*(Parliamentary Agents)*


**Eversheds Sutherland  
(International) LLP**  
1 Wood Street  
London EC2V 7WS  
*(Parliamentary Agents)*

**High Speed Two (HS2) Ltd.**  
Two Snowhill  
Snow Hill Queensway  
Birmingham  
B4 6GA

# SCHEME DIAGRAM

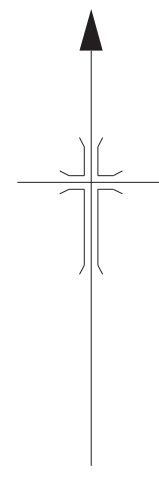

Junction with Work No. 3/48A authorised by the High Speed Rail (London - West Midlands) Act 2017

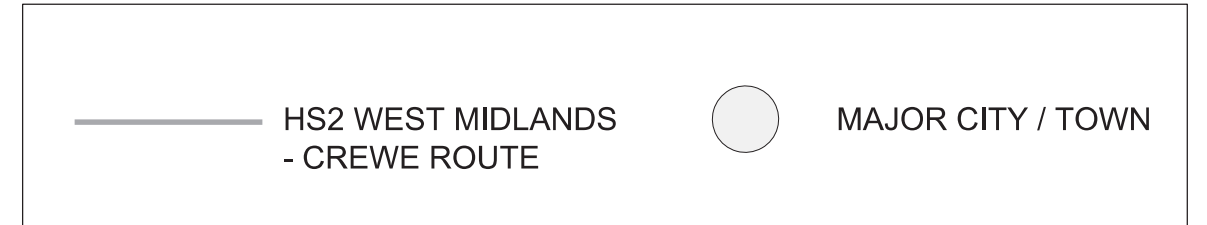







# INDEX OF WORKS





County of Staffordshire - Borough of Newcastle-under-Lyme			County of Cheshire - Borough of Cheshire East		
	Plans	Sections		Plans	Sections
Work No. 81	Railway	1-46, 1-47, 1-48	Work No. 105	Railway	1-58, 1-59, 1-60, 1-61, 1-62
Work No. 88	Diversion of Dog Lane and Bent Lane	1-46, 1-47	Work No. 106	Railway	1-58, 1-59, 1-60
Work No. 88A	Diversion of Meece Brook	1-47	Work No. 107	Railway	1-58, 1-59, 1-60, 1-61, 1-62, 1-64, 1-65
Work No. 89	Access road	1-46	Work No. 108	Diversion of Checkley Lane	1-58
Work No. 90	Diversion of Bent Lane	1-46, 1-47	Work No. 108A	Access road	1-58
Work No. 91	Diversion of the A53 Newcastle Road	1-47, 1-48	Work No. 108B	Access road	1-58
Work No. 91A	Temporary diversion of the A53 Newcastle Road	1-47, 1-48	Work No. 108C	Access road	1-58
Work No. 91B	Access road	1-48	Work No. 109	Diversion of a gas main	1-59
Work No. 92	Road	1-48, 1-49	Work No. 110	Diversion of a gas main	1-59
Work No. 92A	Access road	1-48	Work No. 111	Diversion of Den Lane and Winehill Road	1-59
Work No. 92B	Access road	1-49	Work No. 111A	Access road	1-59
Work No. 93	Railway	1-49, 1-51, 1-53, 1-57	Work No. 112	Railway	1-59, 1-60, 1-61, 1-62
Work No. 94	Temporary bridge over the West Coast Main Line	1-49	Work No. 113	Railway	1-59, 1-60
Work No. 95	Access road	1-51	Work No. 114	Access road	1-59
Work No. 96	Access road	1-51	Work No. 115	Access road	1-59, 1-60
Work No. 97	Diversion of Manor Road	1-51, 1-53	Work No. 116	Access road	1-60
Work No. 97A	Access road	1-51	Work No. 116A	Access road	1-60, 1-61
Work No. 97B	Road	1-51	Work No. 117	Access road	1-60, 1-61
Work No. 98	Access road	1-51	Work No. 117A	Access road	1-61
Work No. 99	Access road	1-51	Work No. 118	Road	1-61, 1-62
Work No. 100	Access road	1-53	Work No. 118A	Access road	1-61
Work No. 101	Diversion of the A525 Bar Hill Road	1-53	Work No. 119	Diversion of a gas main	1-61
Work No. 101A	Access road	1-53	Work No. 120	Footbridge	1-61, 1-62
Work No. 101B	Realignment of the A525 Bar Hill Road	1-53, 1-54	Work No. 121	Railway	1-61, 1-62
Work No. 101C	Realignment of the A525 Bar Hill Road	1-54	Work No. 122	Diversion of Newcastle Road	1-62
Work No. 101D	Realignment of the A525 Bar Hill Road	1-54	Work No. 122A	Road	1-62
Work No. 101E	Realignment of the A525 Bar Hill Road and the A525 Woore Road	1-53	Work No. 122B	Road	1-62
Work No. 102	Bridge	1-53	Work No. 123	Road	1-62
Work No. 103	Road	1-53, 1-57	Work No. 124	Access road	1-62
Work No. 104	Access road	1-57	Work No. 125	Access road	1-62
Work No. 105	Railway	1-58	Work No. 126	Road	1-62
			Work No. 126A	Diversion of Casey Lane	1-62
			Work No. 127	Access road	1-64
			Work No. 128	Railway	1-65
			Work No. 129	Railway improvements	1-67
			Work No. 130	Railway improvements	1-69, 1-70
			Work No. 131	Footbridge	1-70
					2-59, 2-60, 2-61
					2-62
					2-63, 2-64, 2-65
					2-66
					2-66
					2-66
					2-66
					2-67, 2-68
					2-68, 2-69
					2-69
					2-69
					2-70
					2-70
					2-70
					2-71
					2-71
					2-71
					2-71
					2-72
					2-72
					2-72
					2-73
					2-73
					2-73
					2-73
					2-73
					2-73
					2-74
					2-74
					2-74
					2-75
					2-75

## Unitary District of Shropshire

Work No. 101E	Realignment of the A525 Bar Hill Road and the A525 Woore Road	1-55	2-57
Work No. 101F	Realignment of the A525 Newcastle Road and the A525 Woore Road	1-55	2-57
Work No. 101G	Realignment of the A525 Newcastle Road	1-55	2-57
Work No. 101H	Realignment of the A525 Newcastle Road	1-56	2-57





# SECTIONS

FOR PLAN OF WORK SEE SHEET No. 1-02 and 1-05

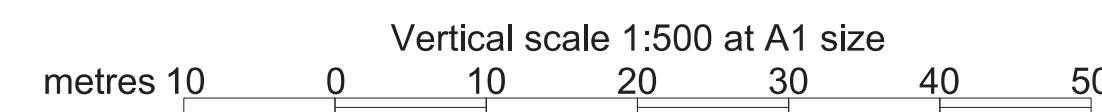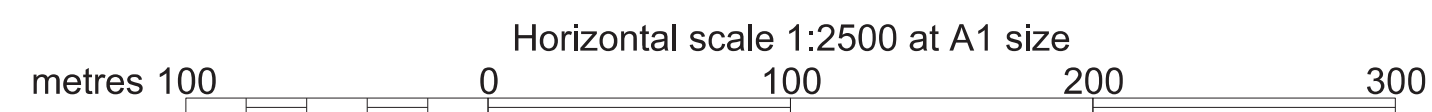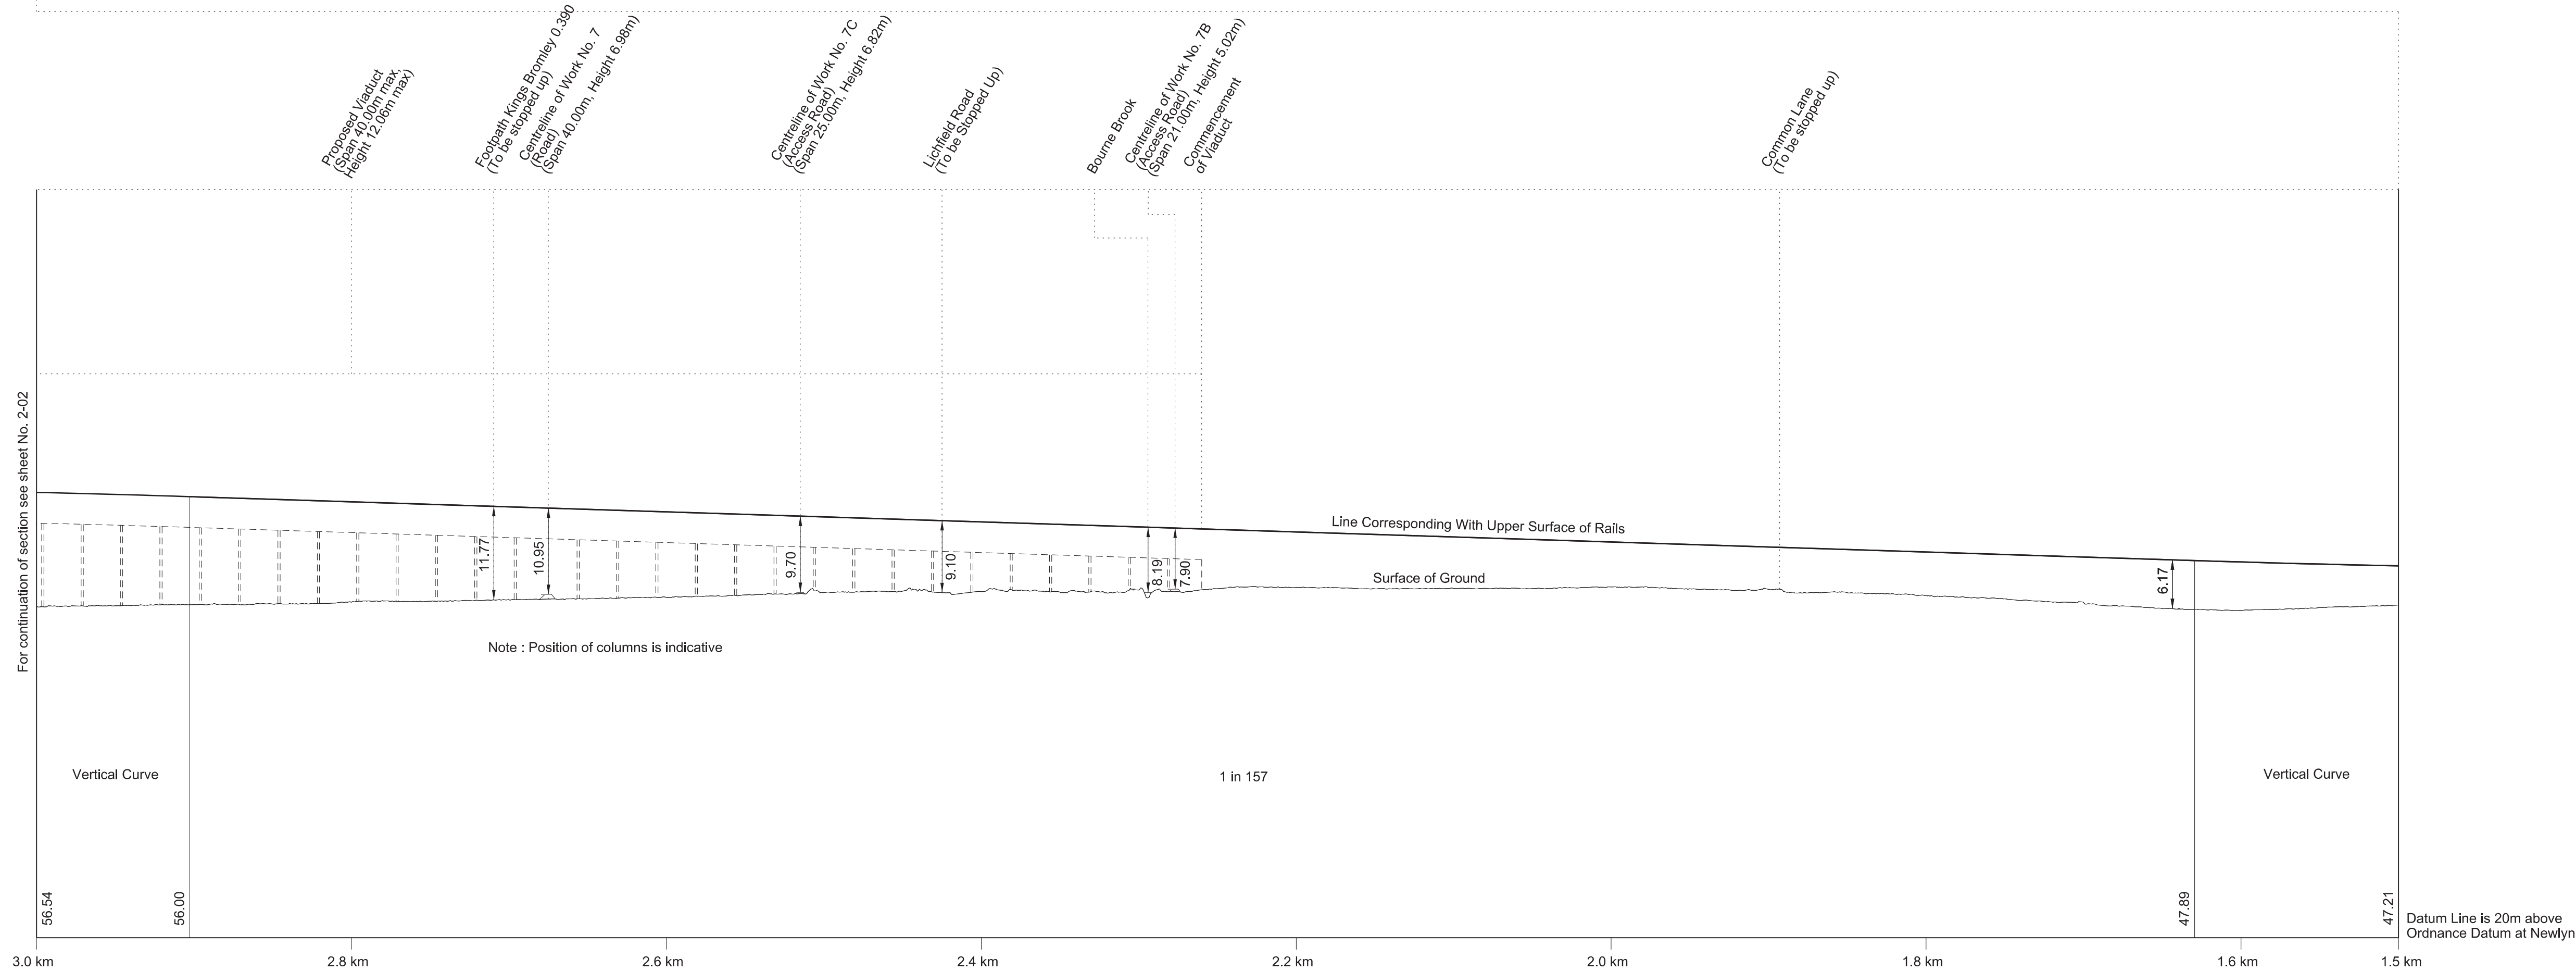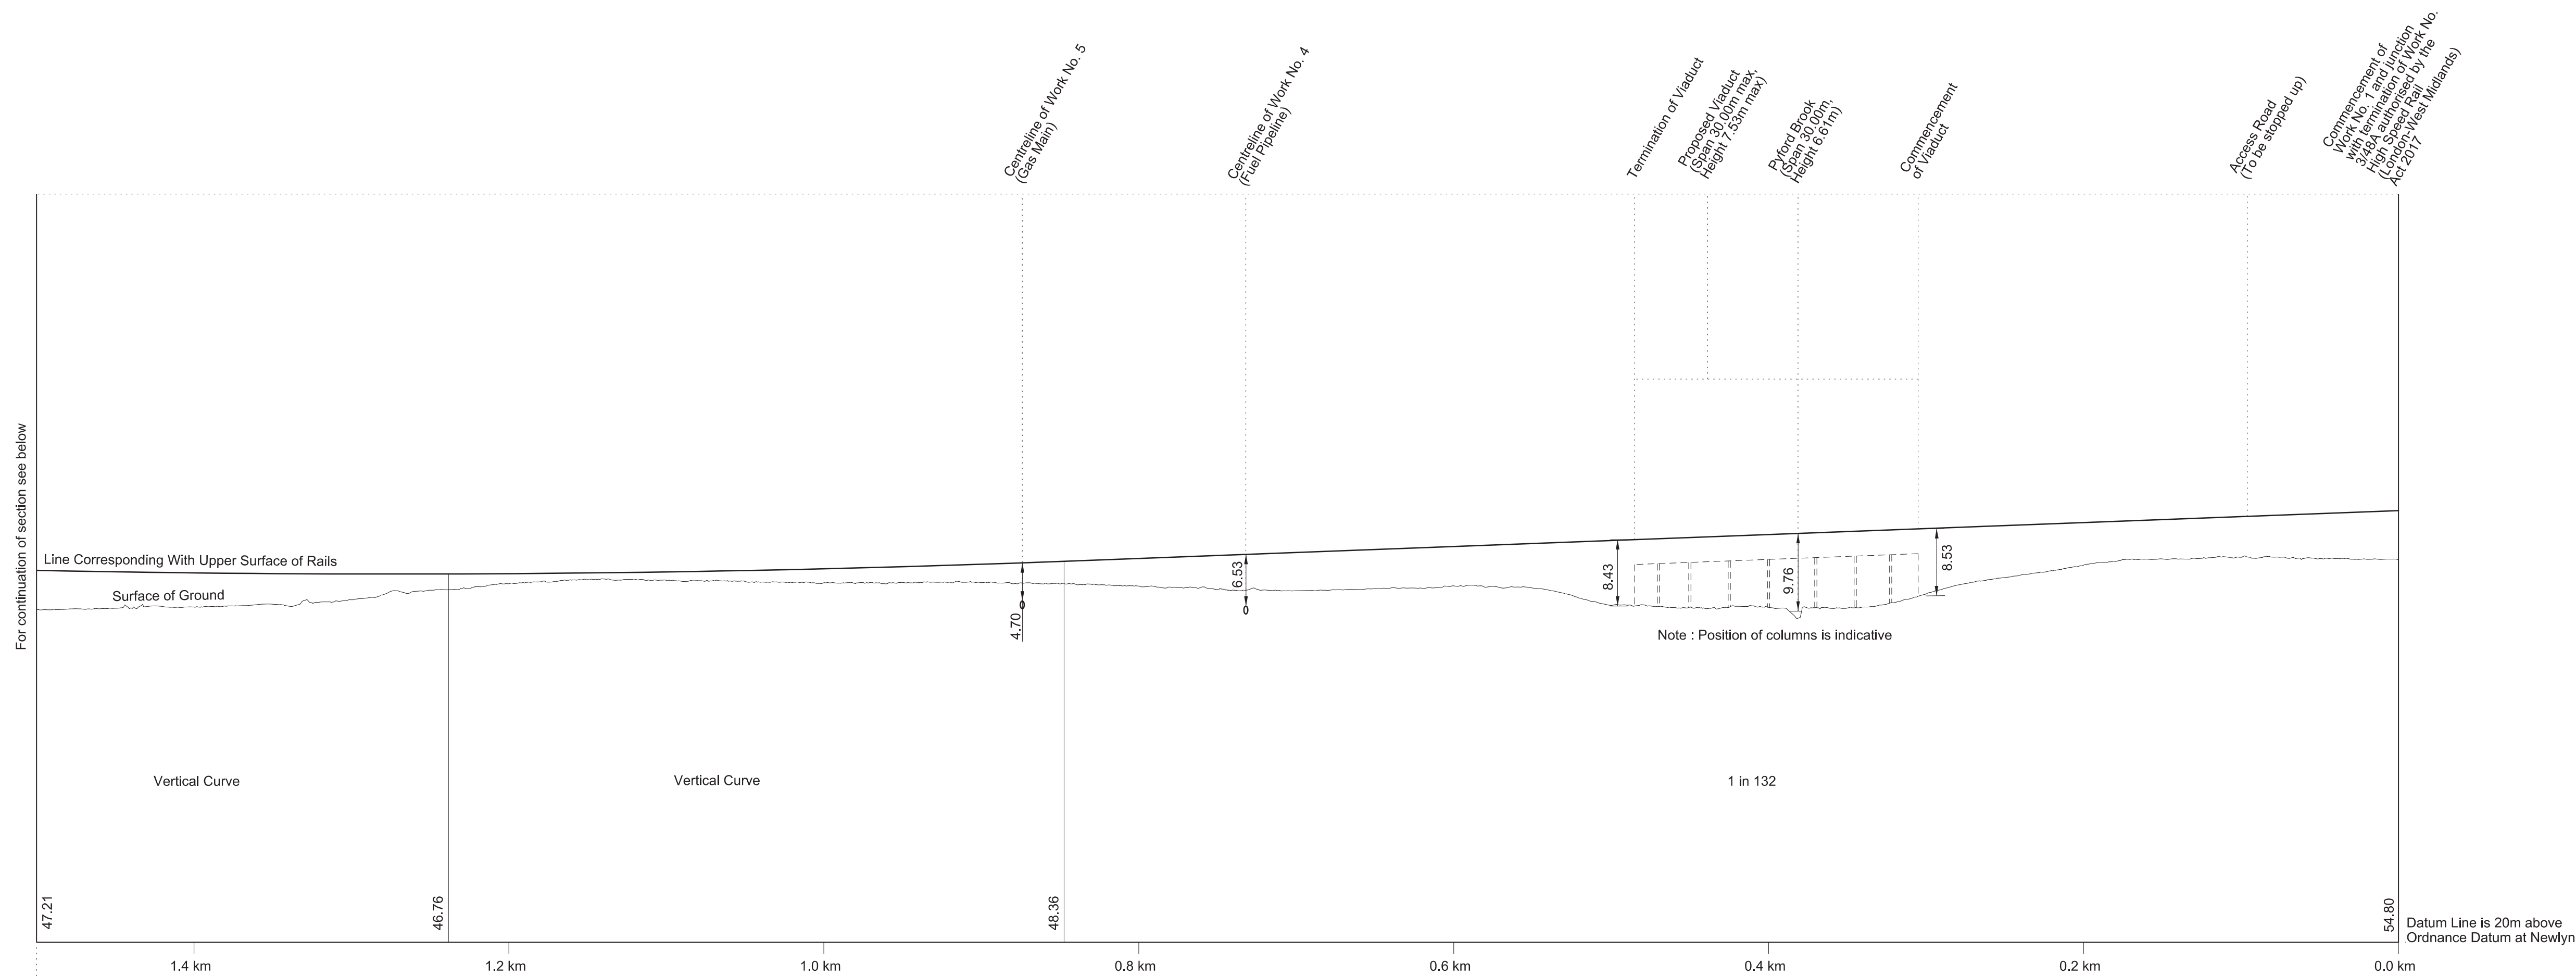

# SECTIONS




FOR PLAN OF WORK SEE SHEET No. 1-10 and 1-11

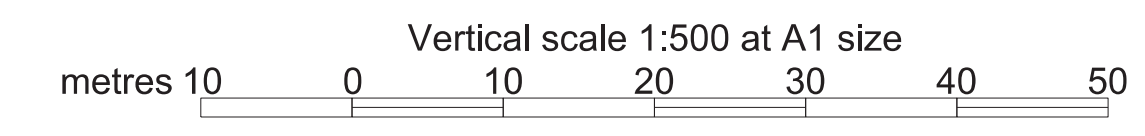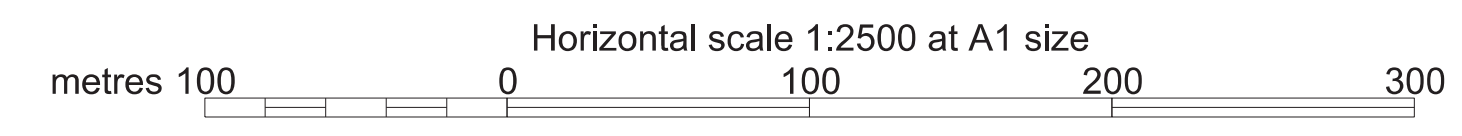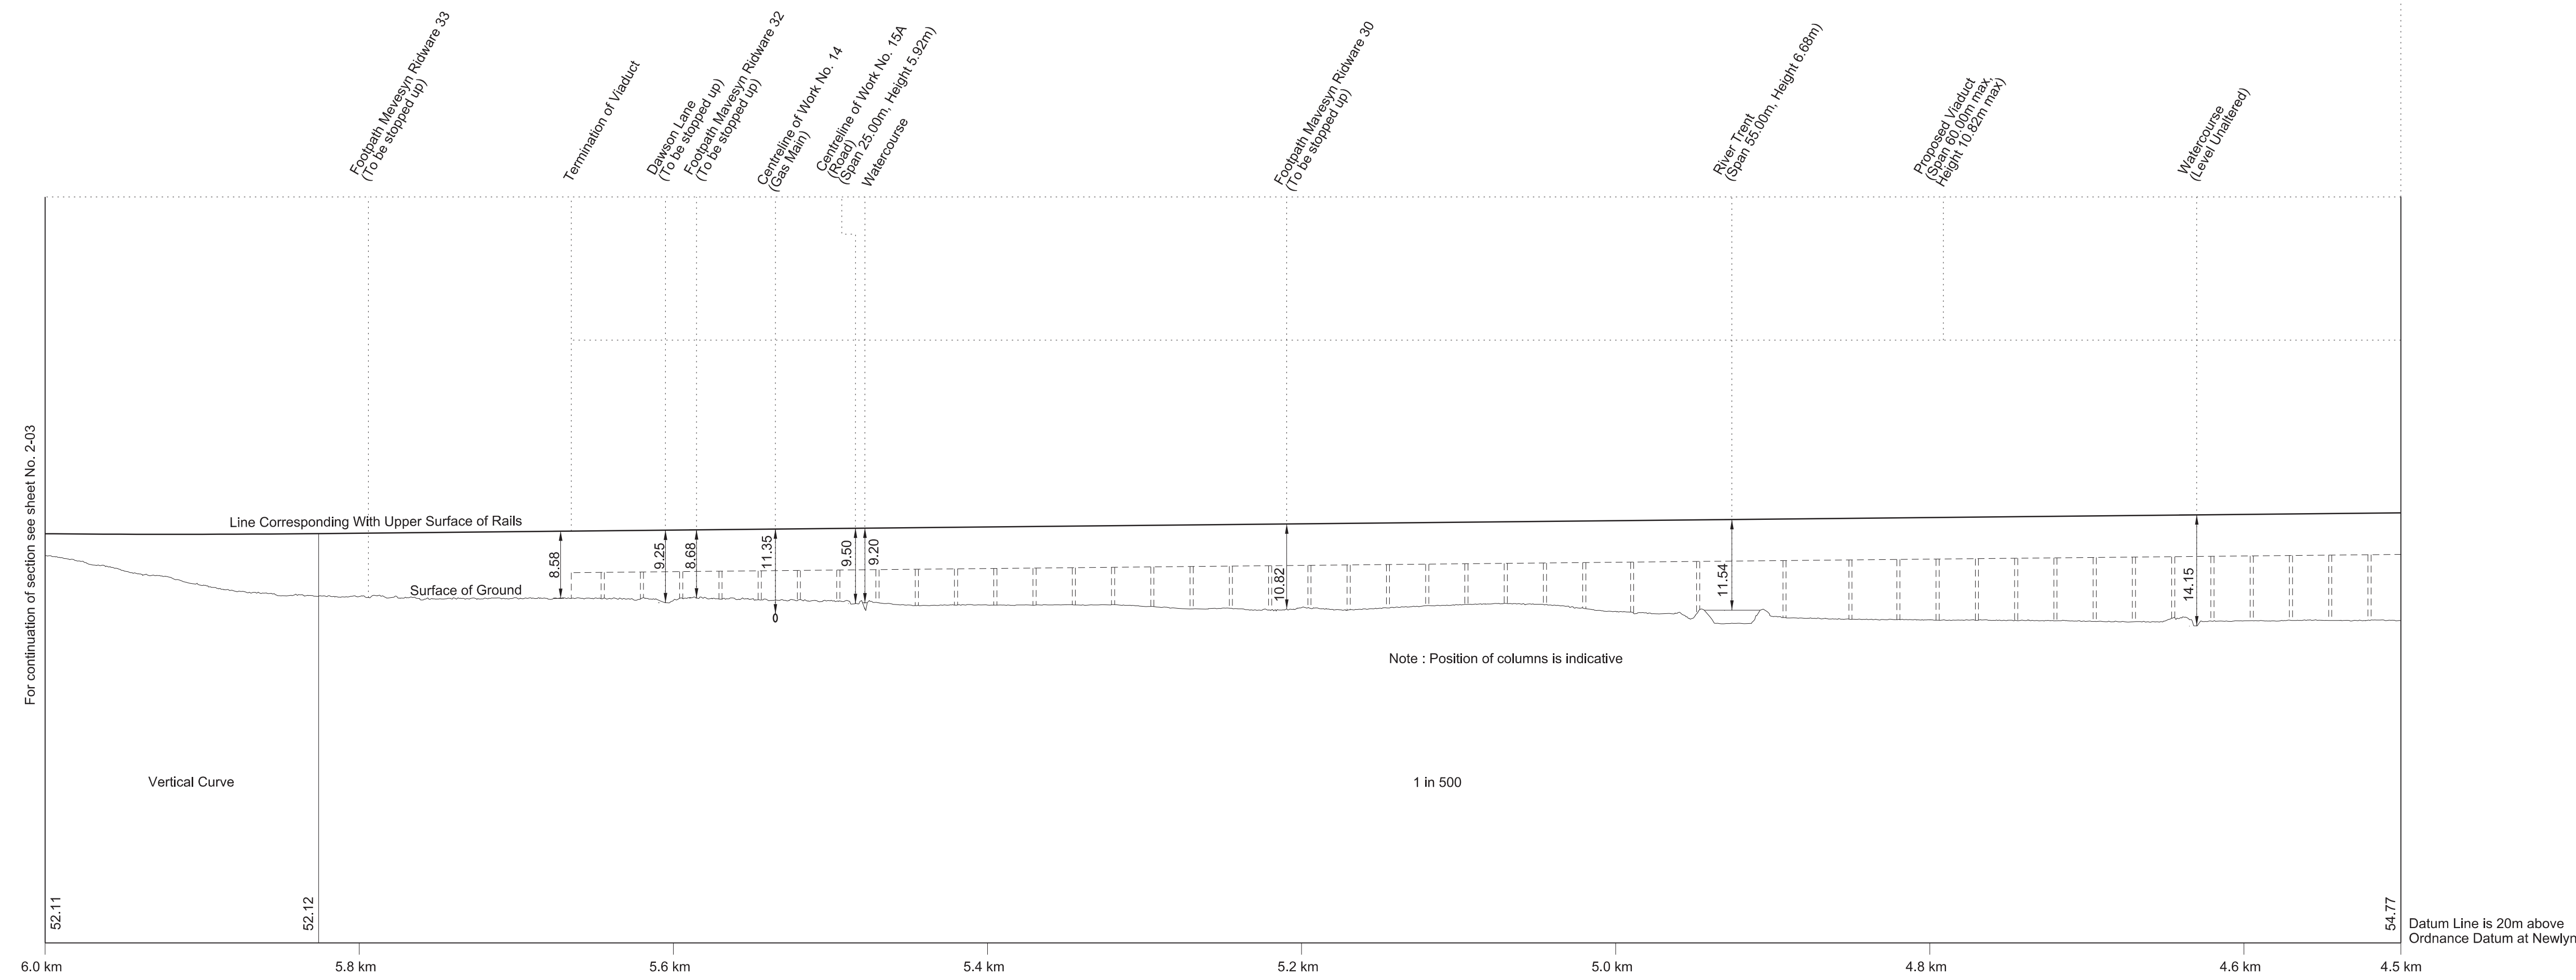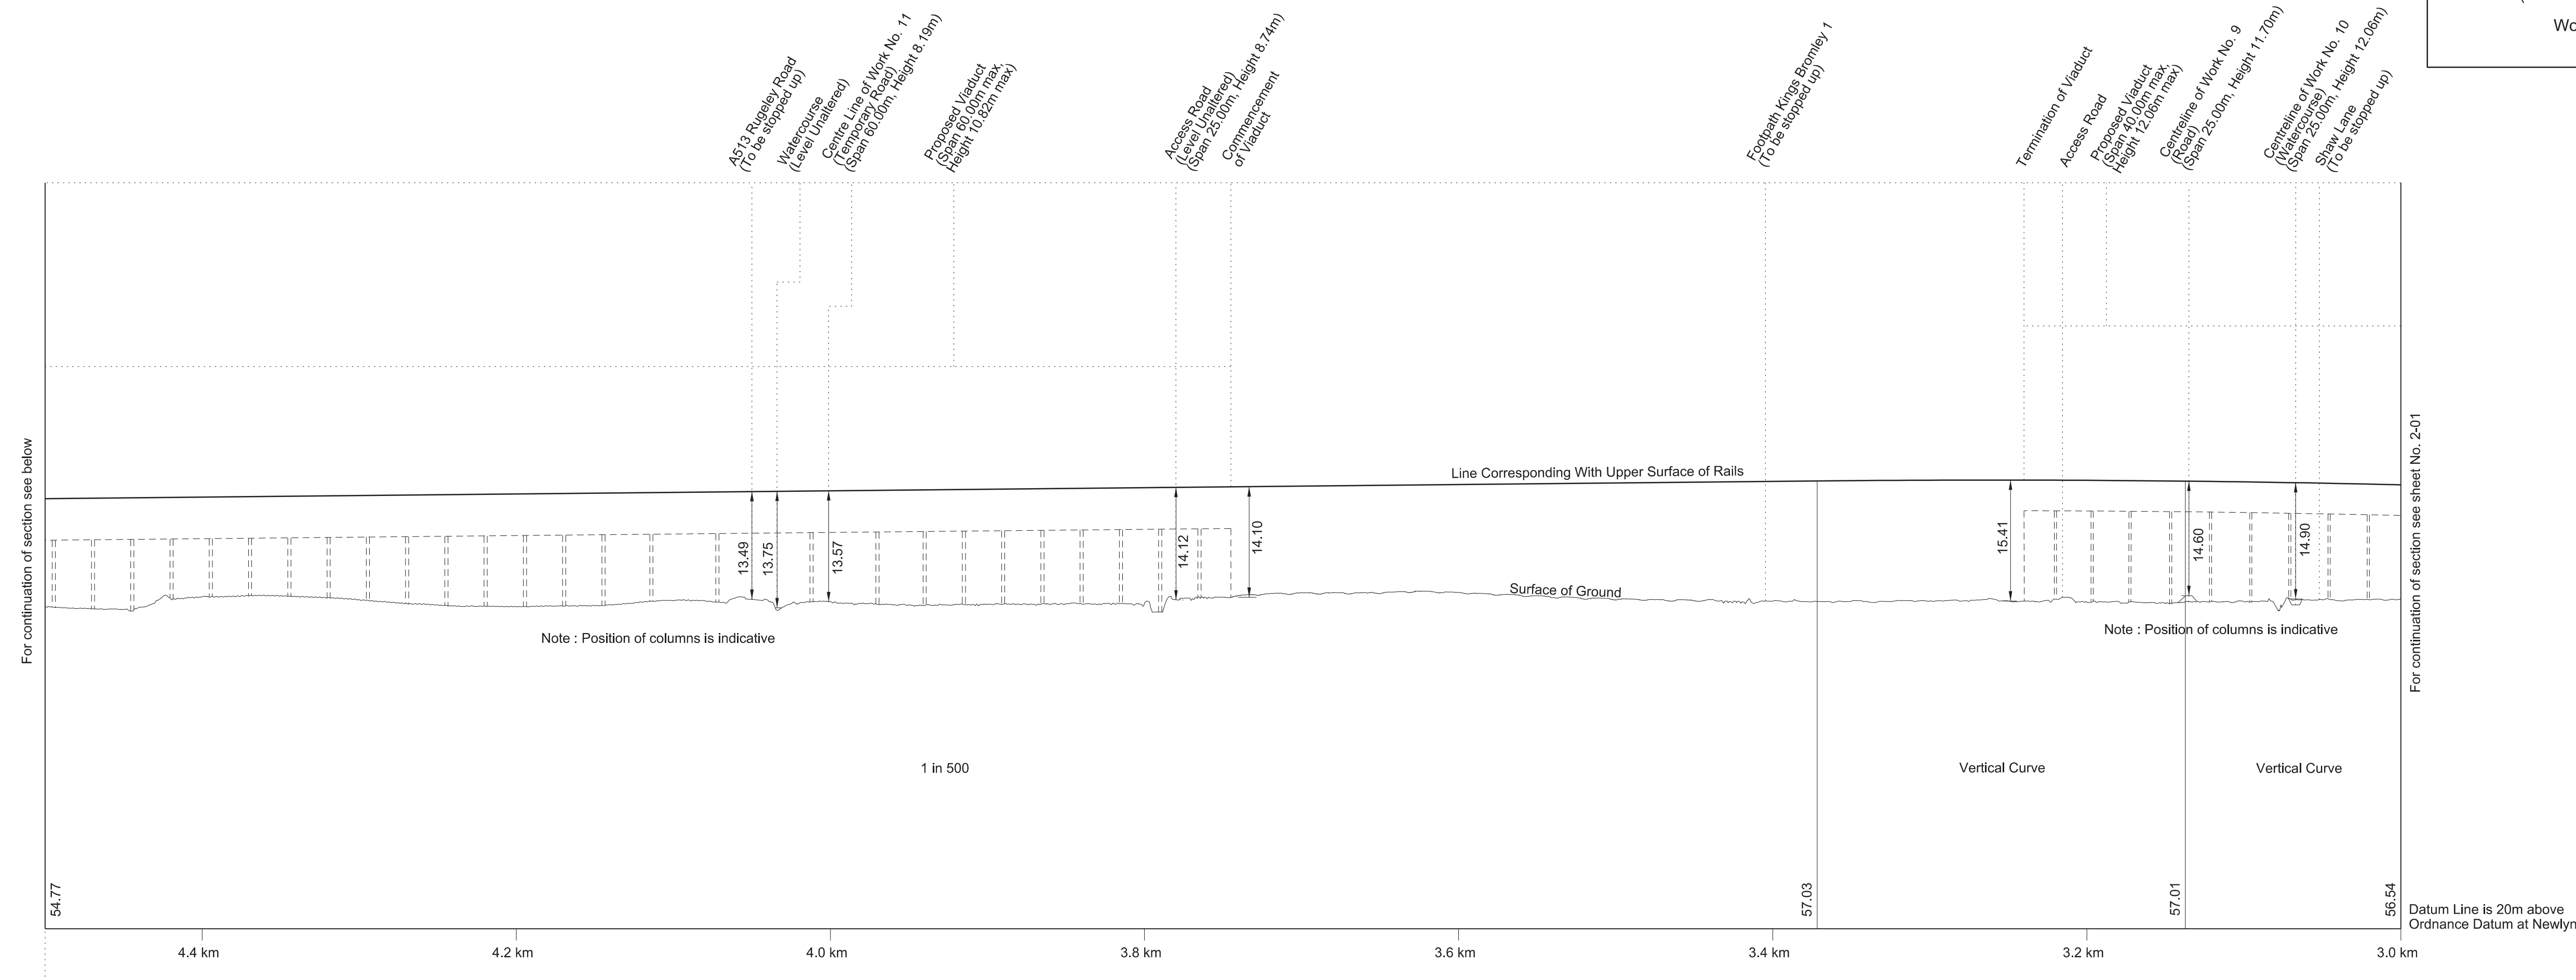



# SECTIONS





FOR PLAN OF WORK SEE SHEET No. 1-13

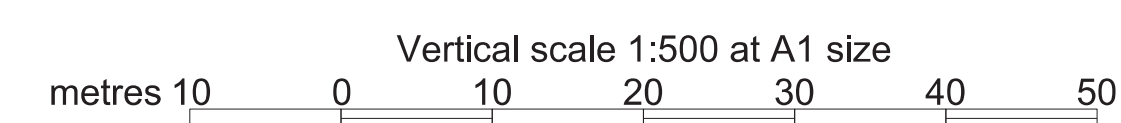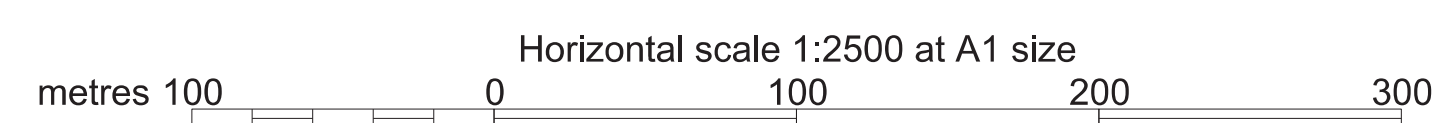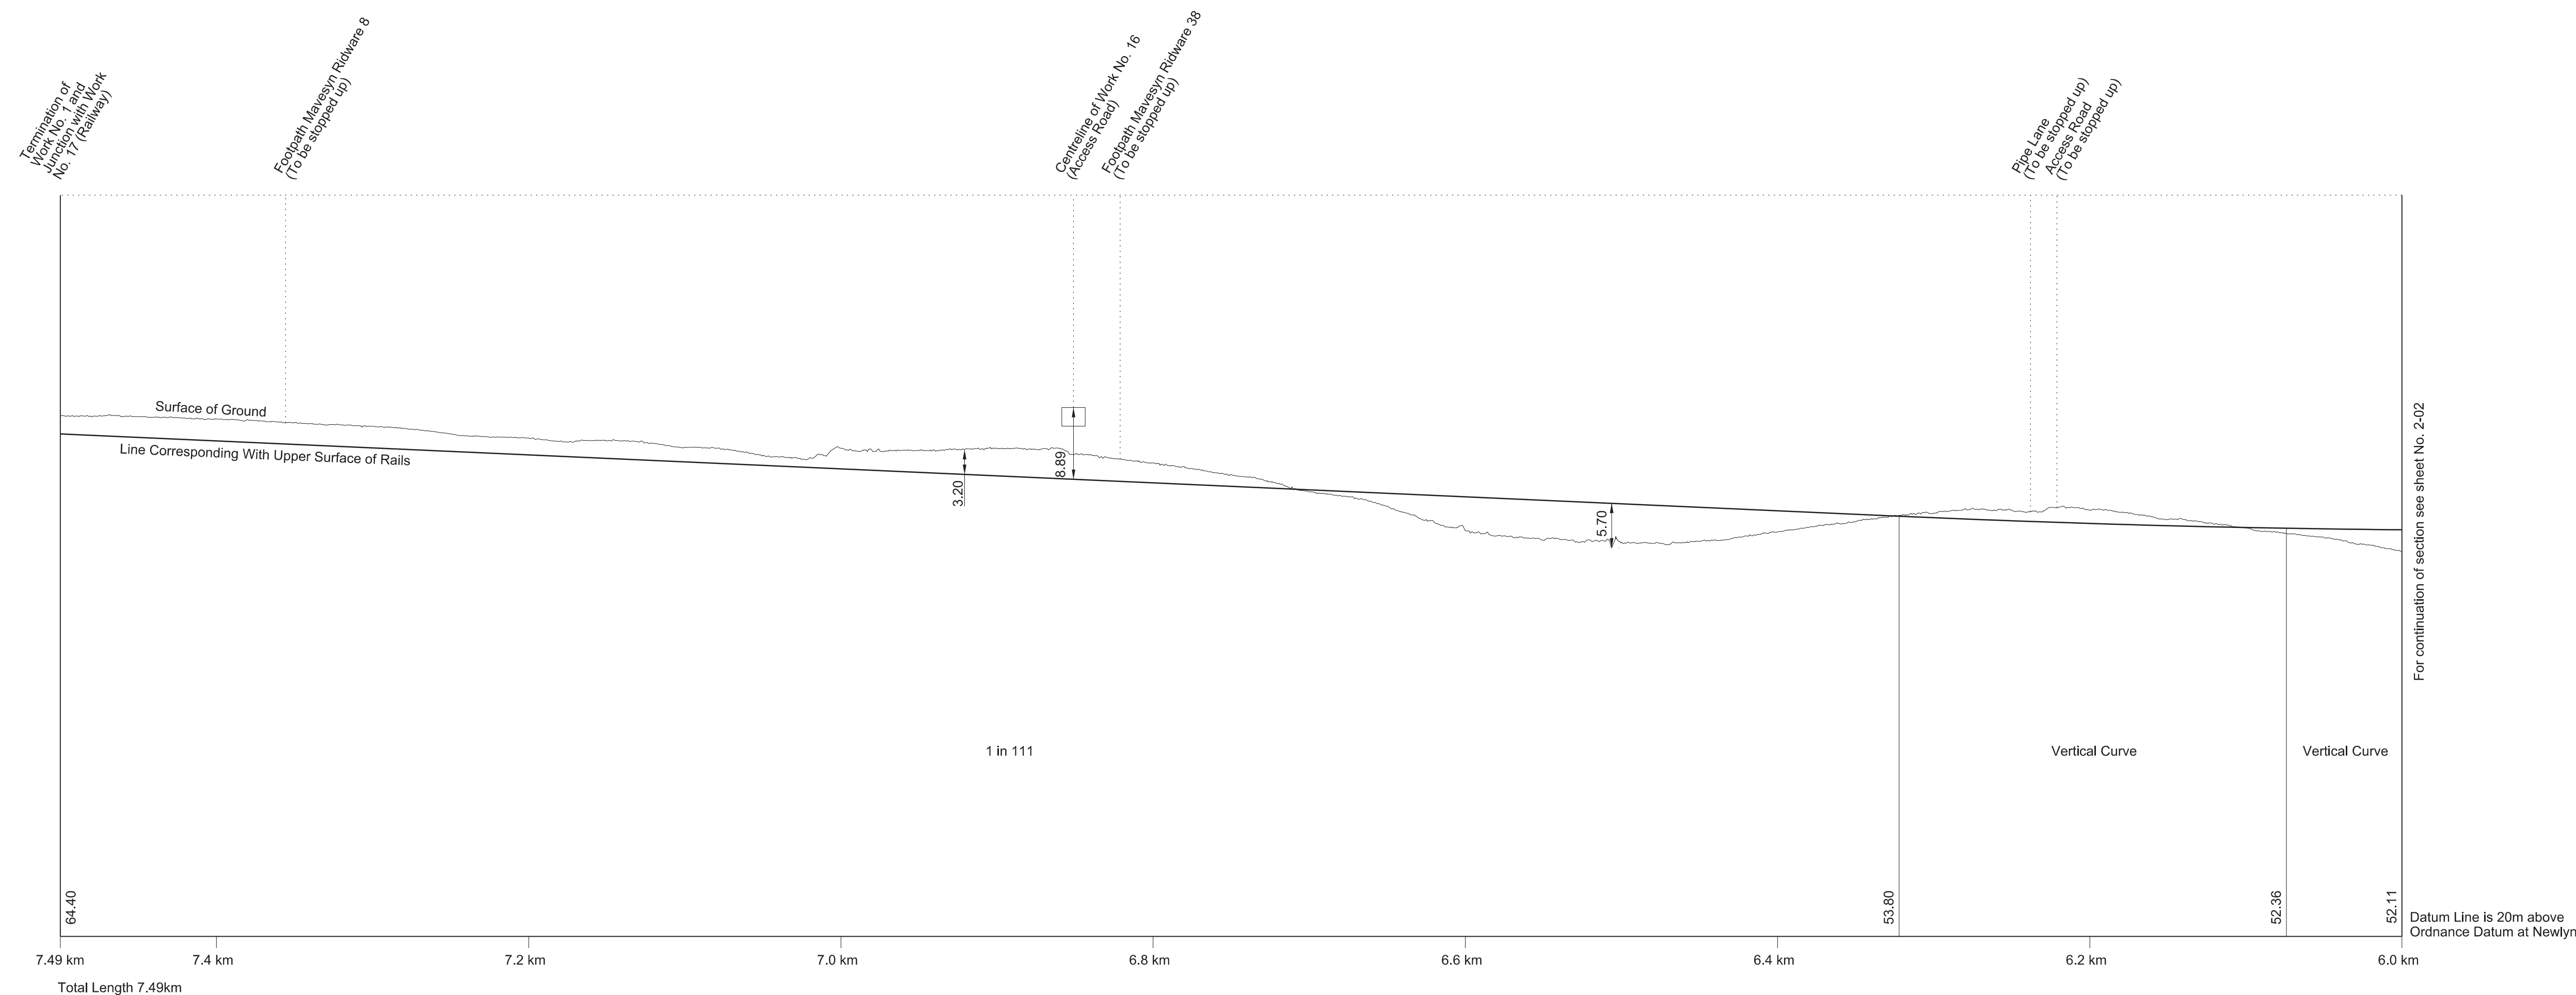

# SECTIONS

## WORK No. 2

FOR PLAN OF WORK SEE SHEETS Nos. 1-01, 1-02, 1-03 and 1-04

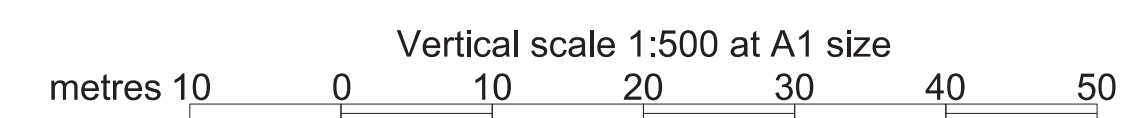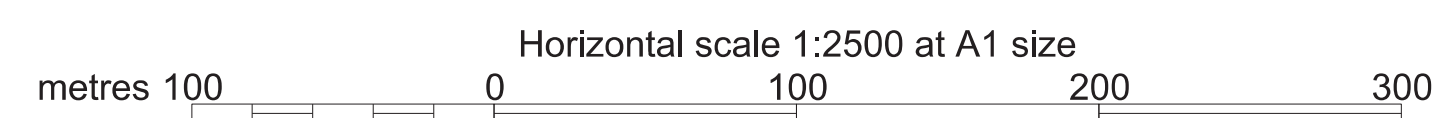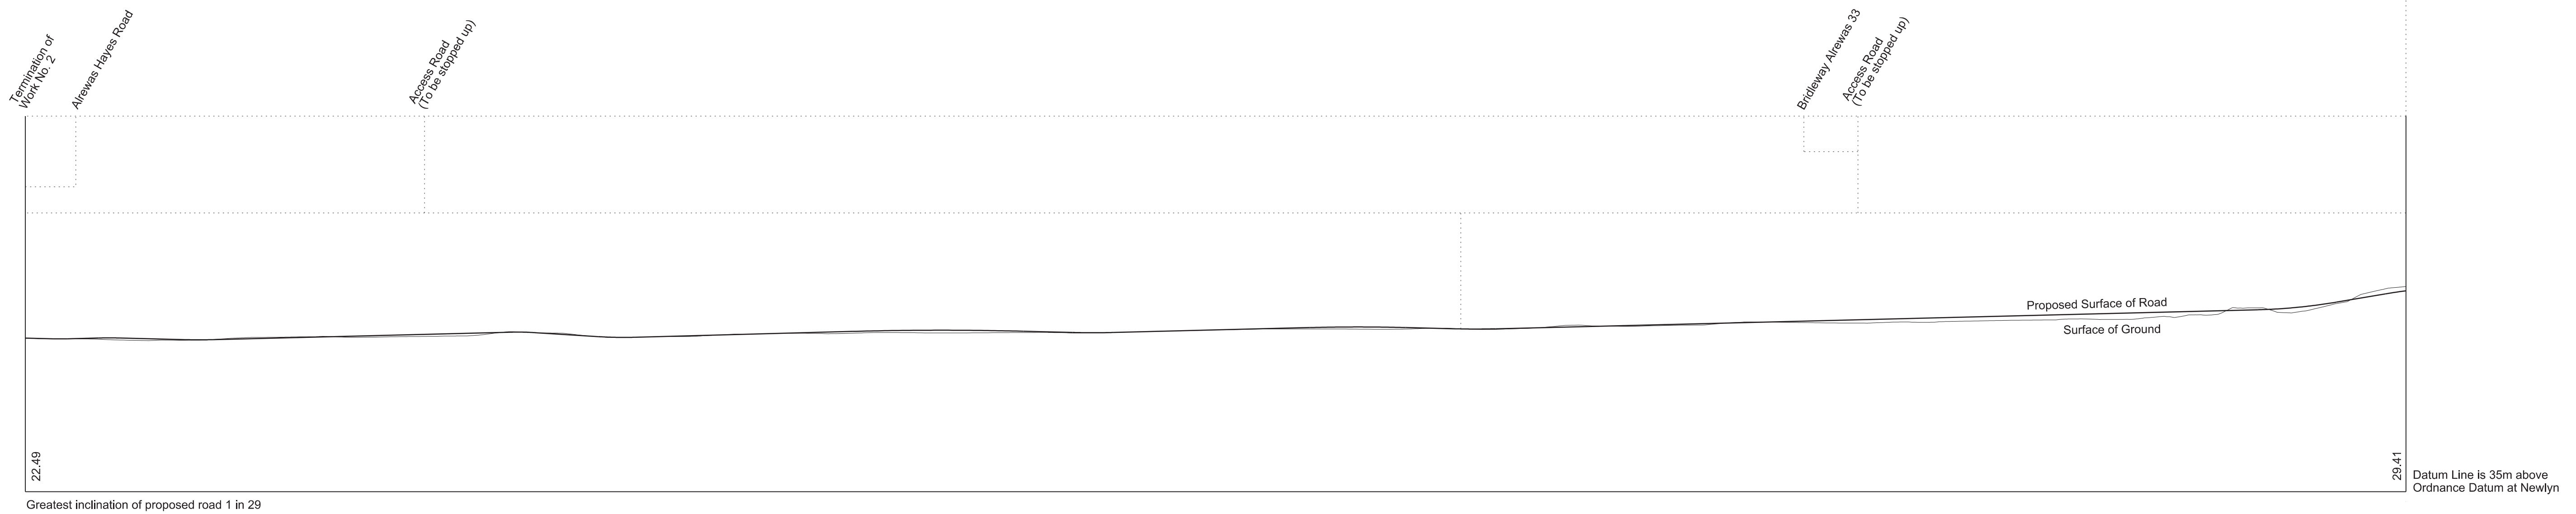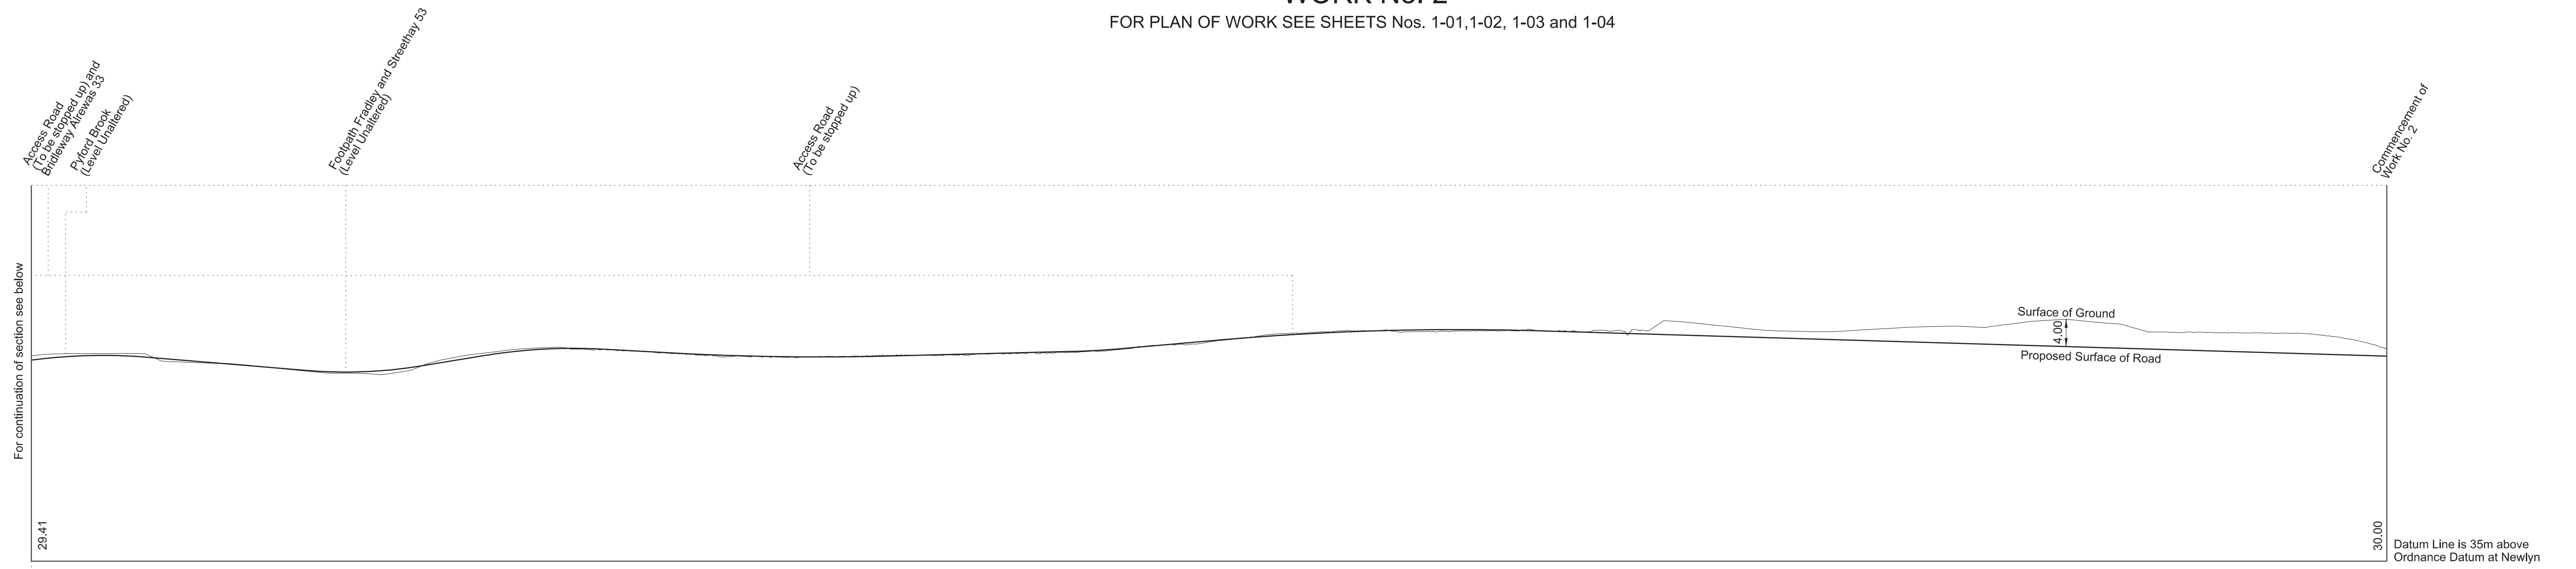


# SECTIONS

## WORK No. 6

FOR PLAN OF WORK SEE SHEET No. 1-02, 1-03 and 1-08



## WORK No. 3

FOR PLAN OF WORK SEE SHEET No. 1-02

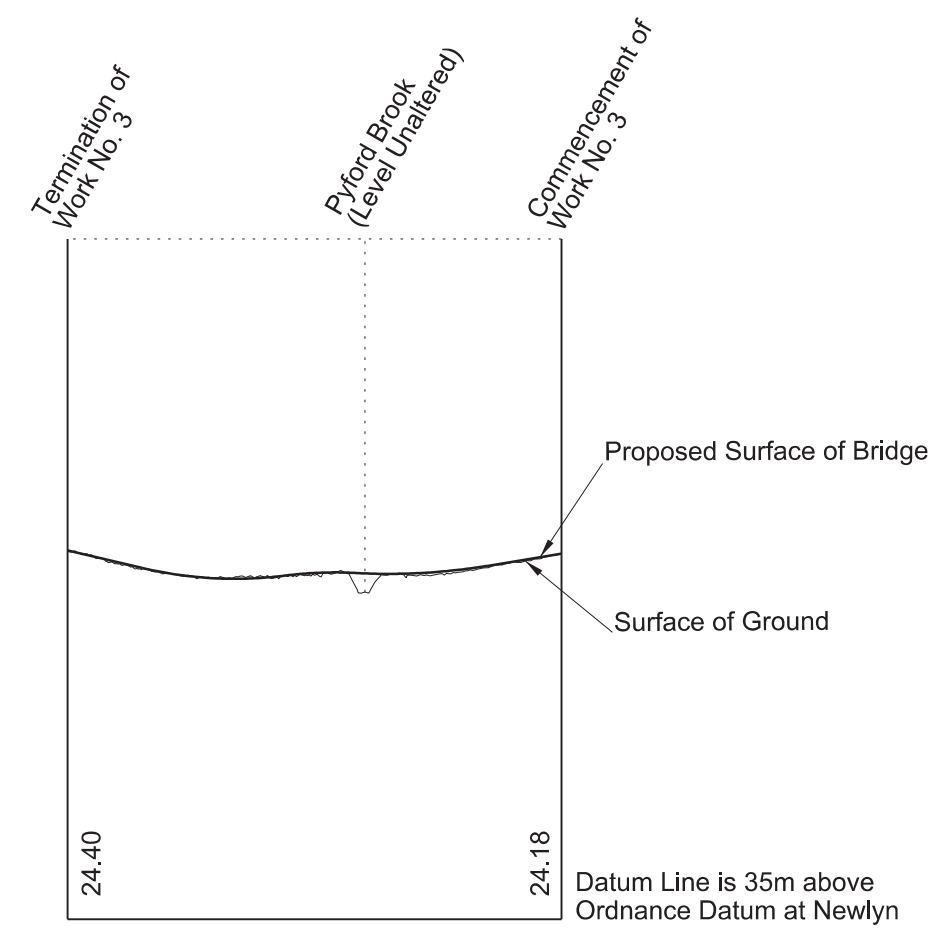

## WORK No. 4

FOR PLAN OF WORK SEE SHEET No. 1-02

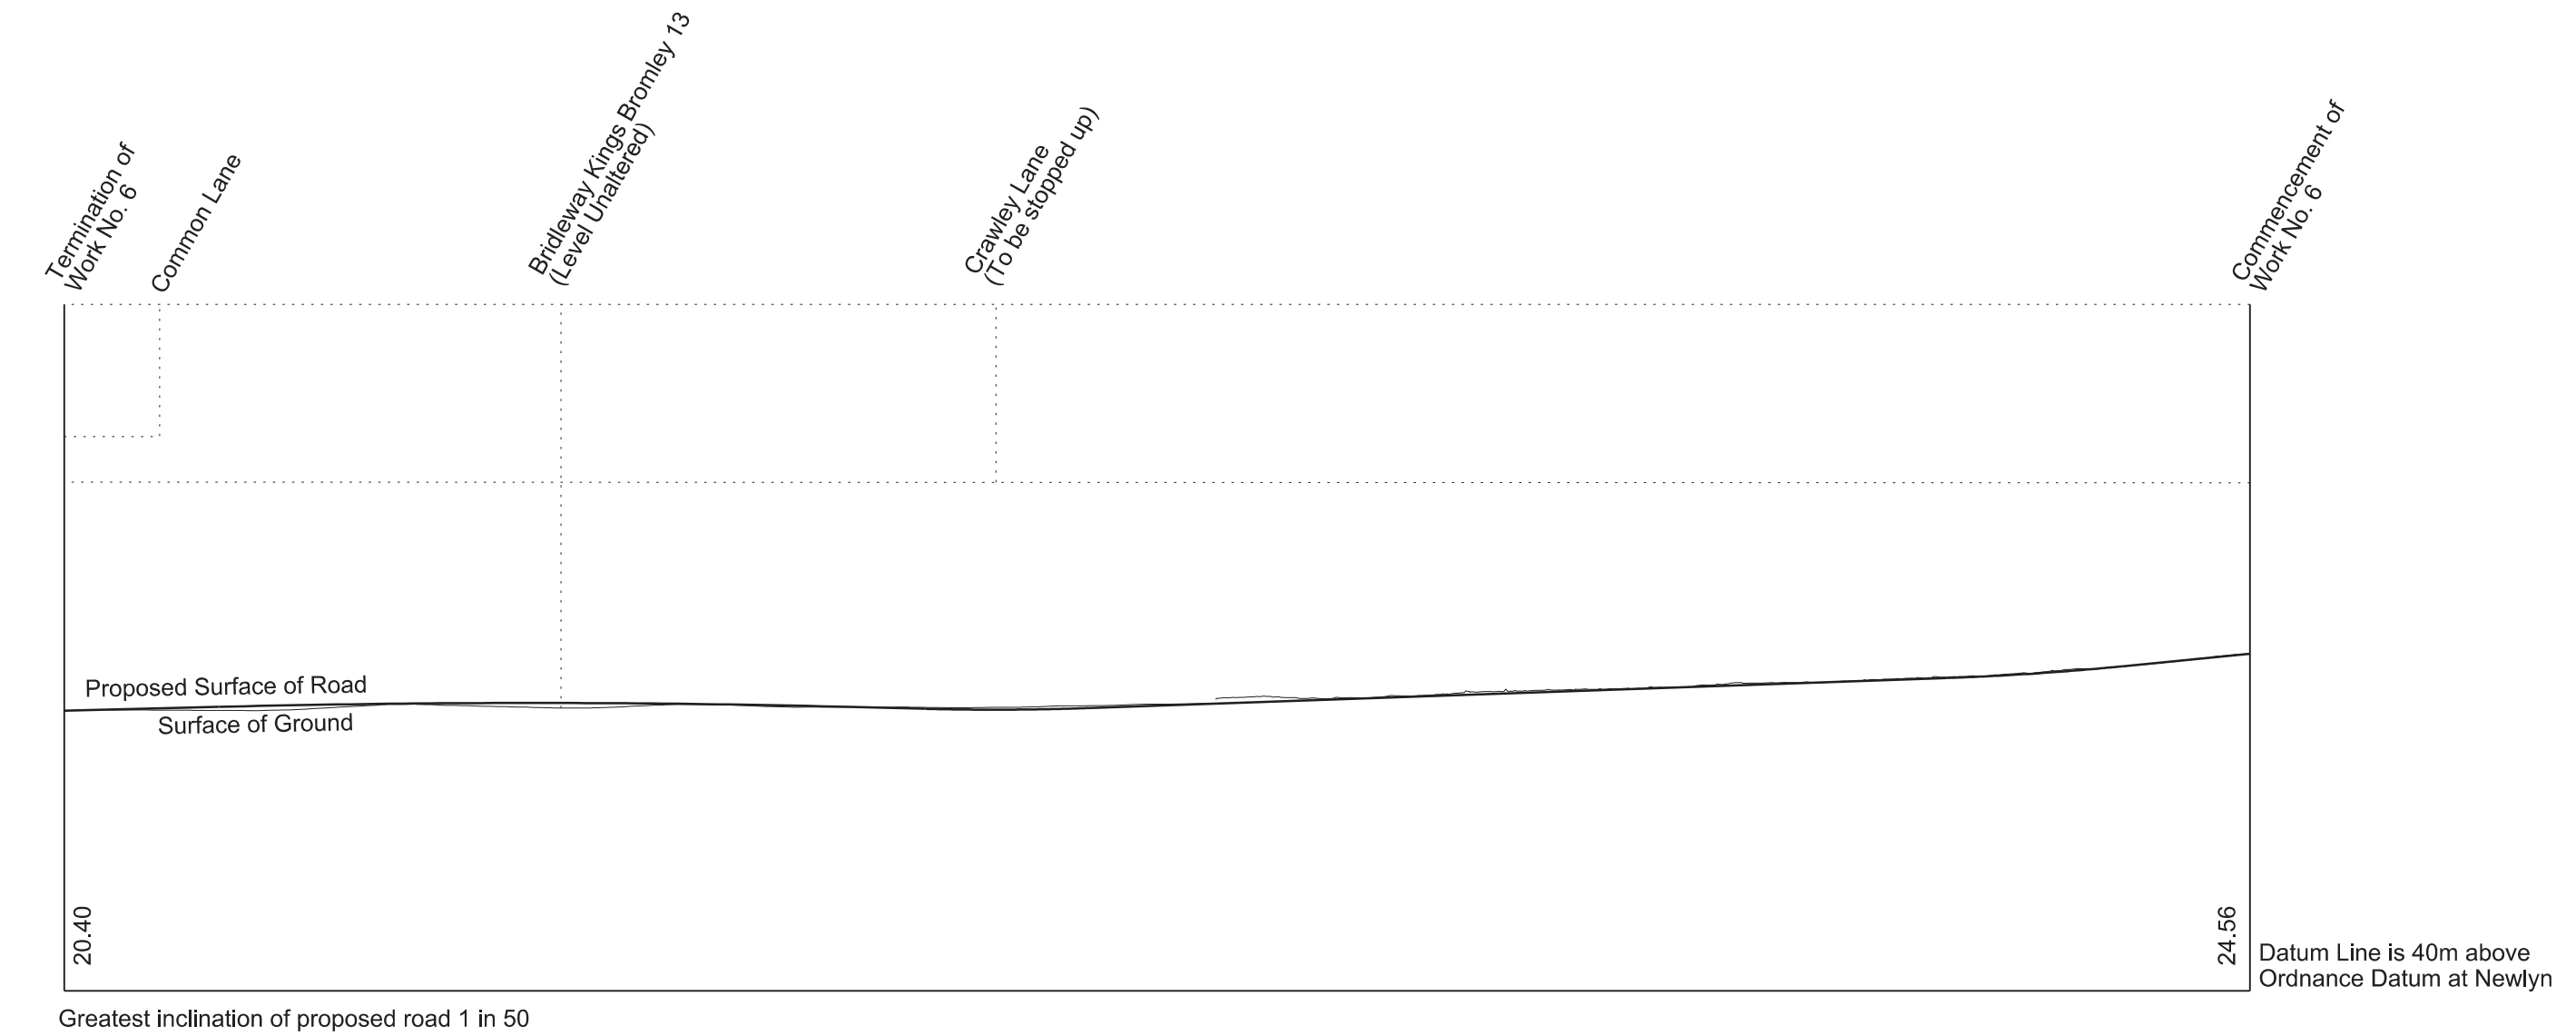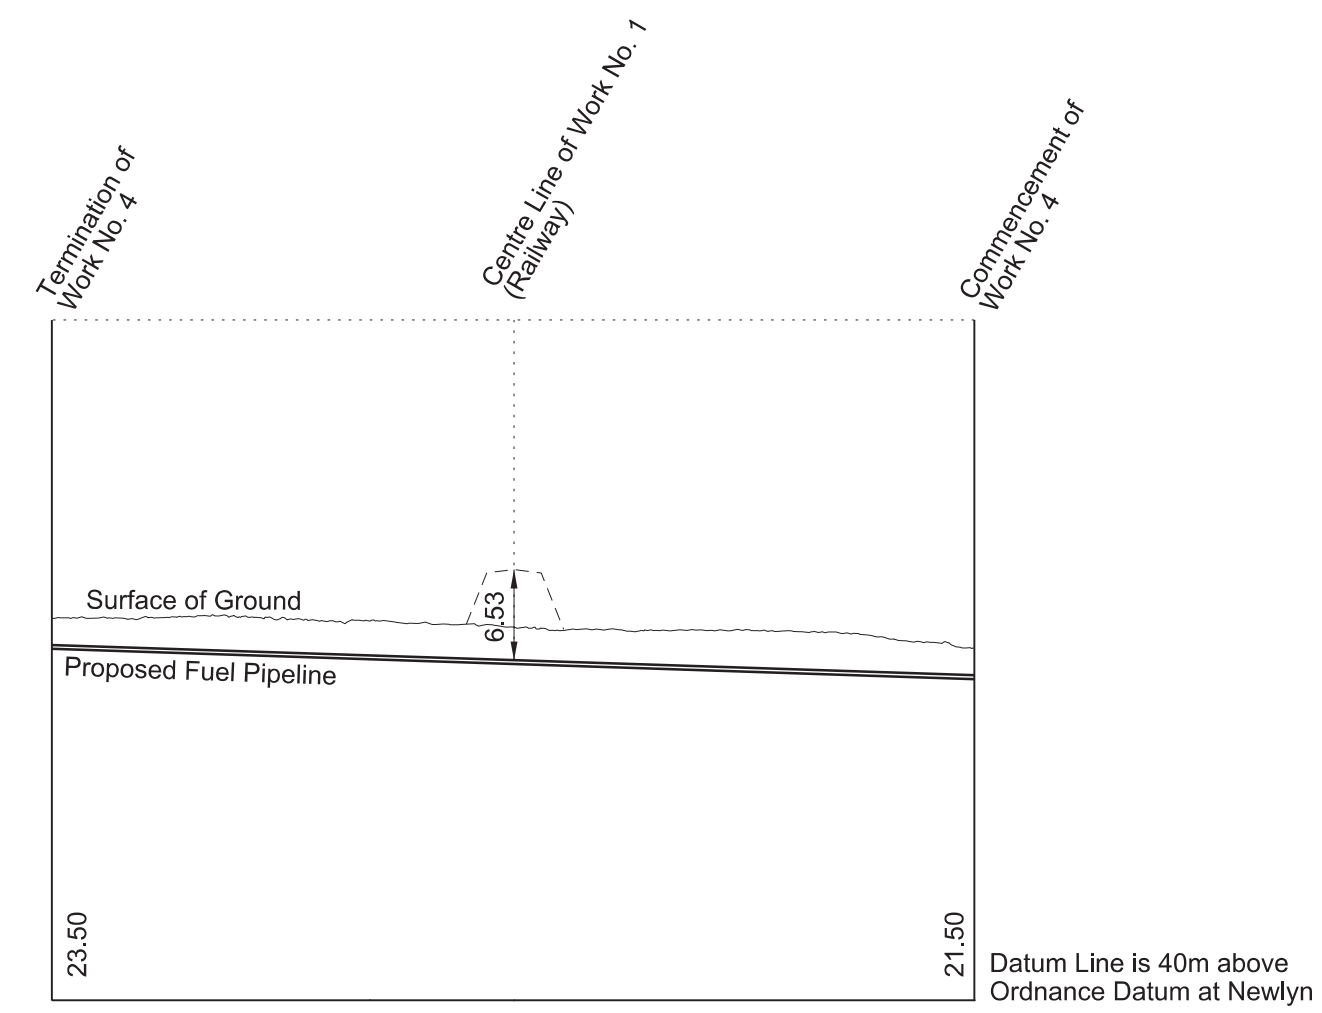




## WORK No. 5

FOR PLAN OF WORK SEE SHEET No. 1-02



## WORK No. 6A

FOR PLAN OF WORK SEE SHEET No. 1-08

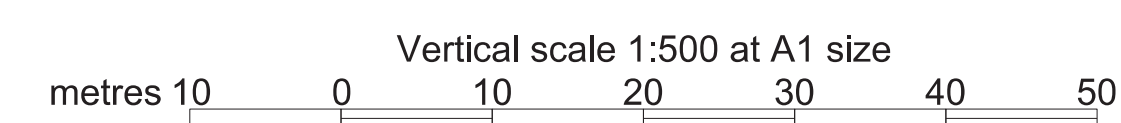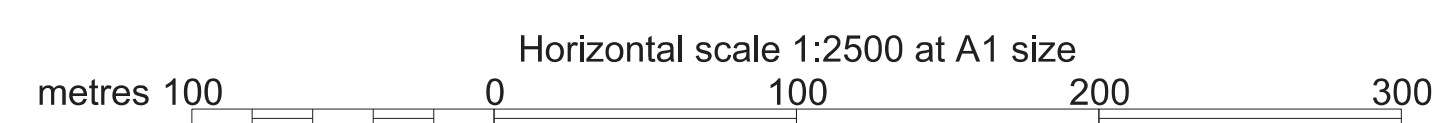
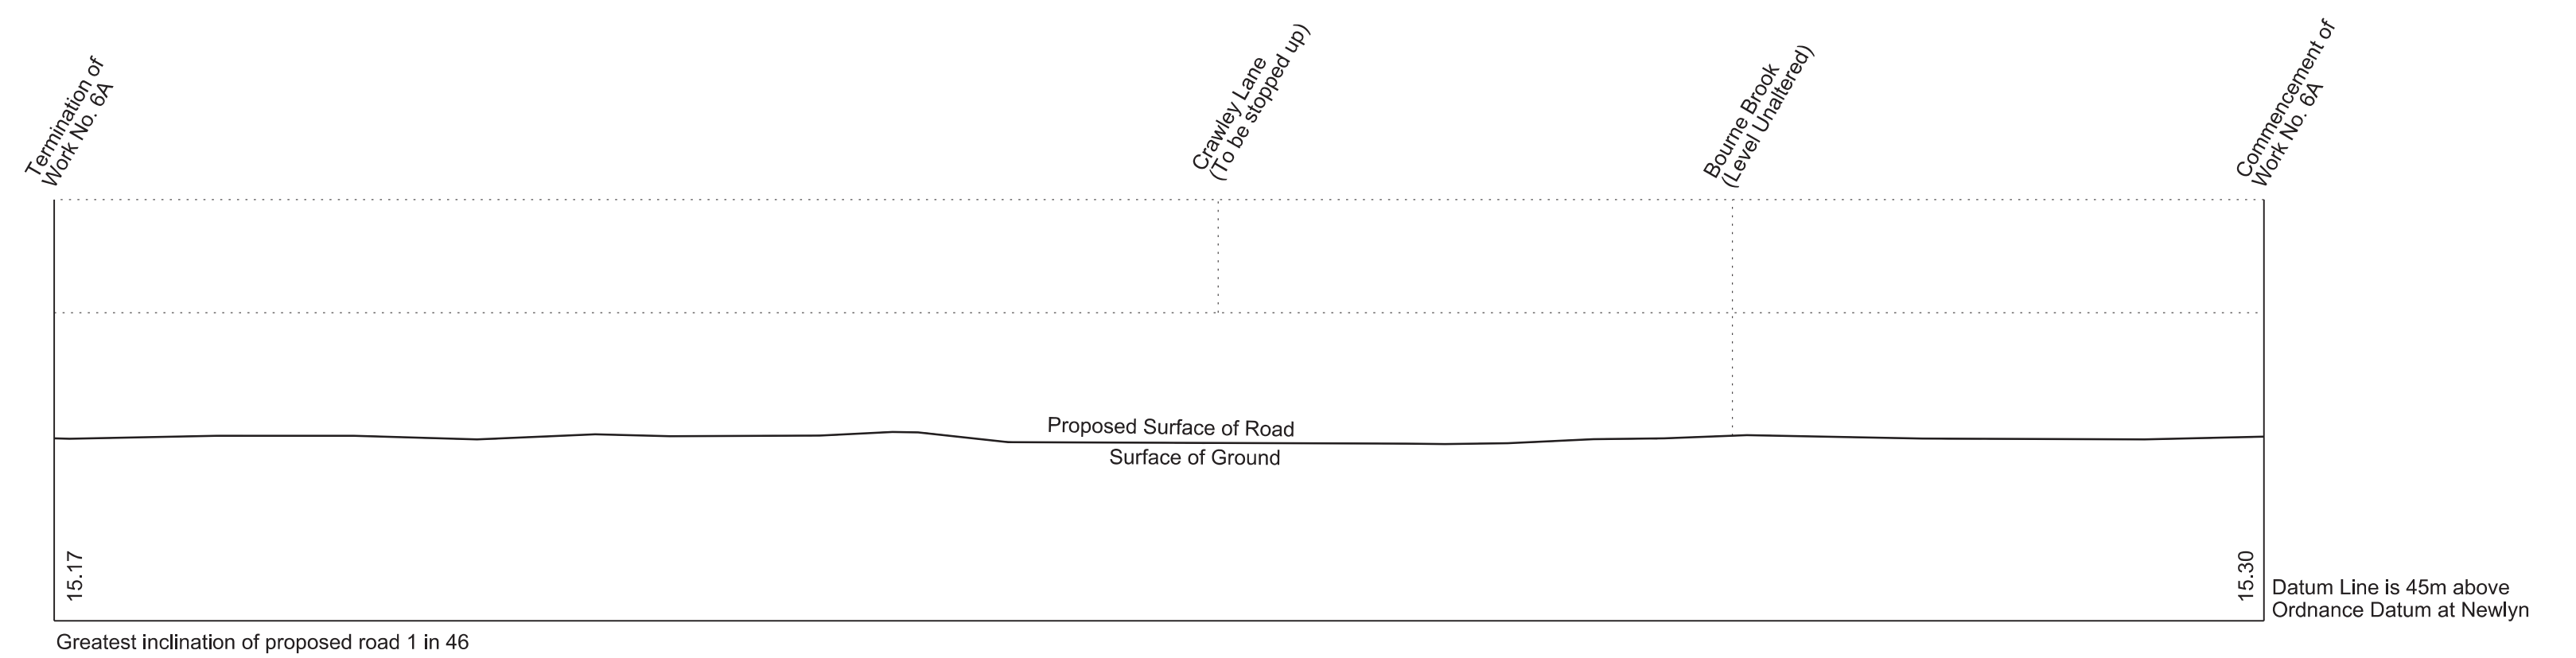





# SECTIONS

## WORK No. 7 FOR PLAN OF WORK SEE SHEET No. 1-05 and 1-06

### WORK No. 6B FOR PLAN OF WORK SEE SHEET No. 1-08

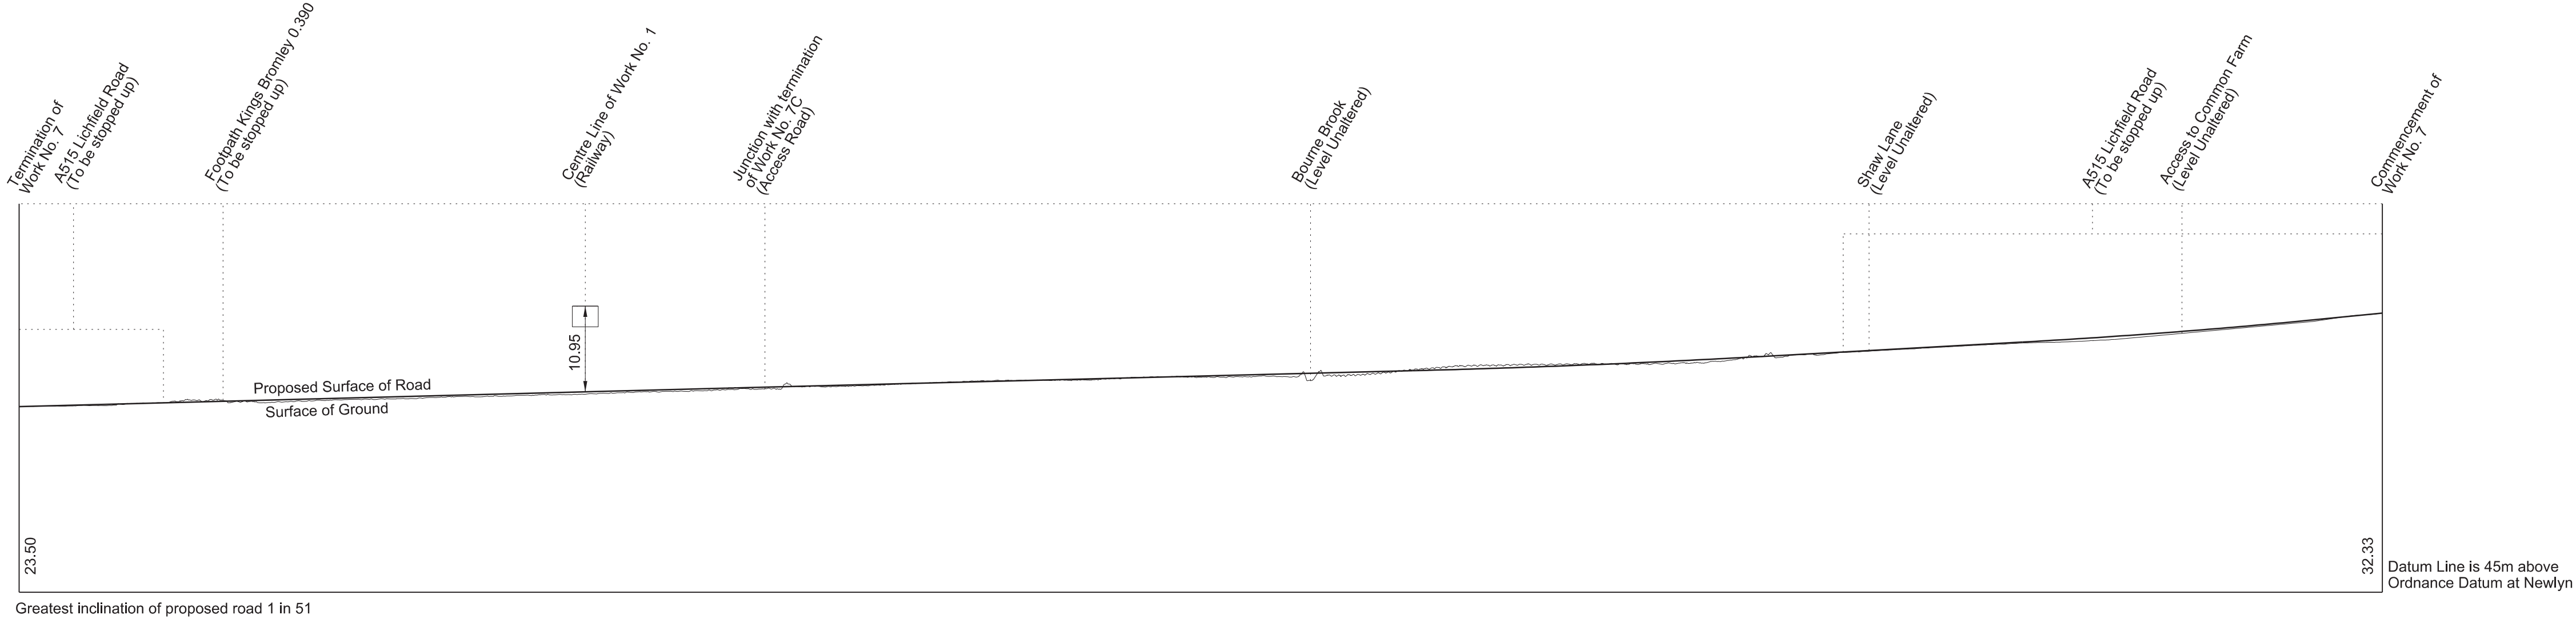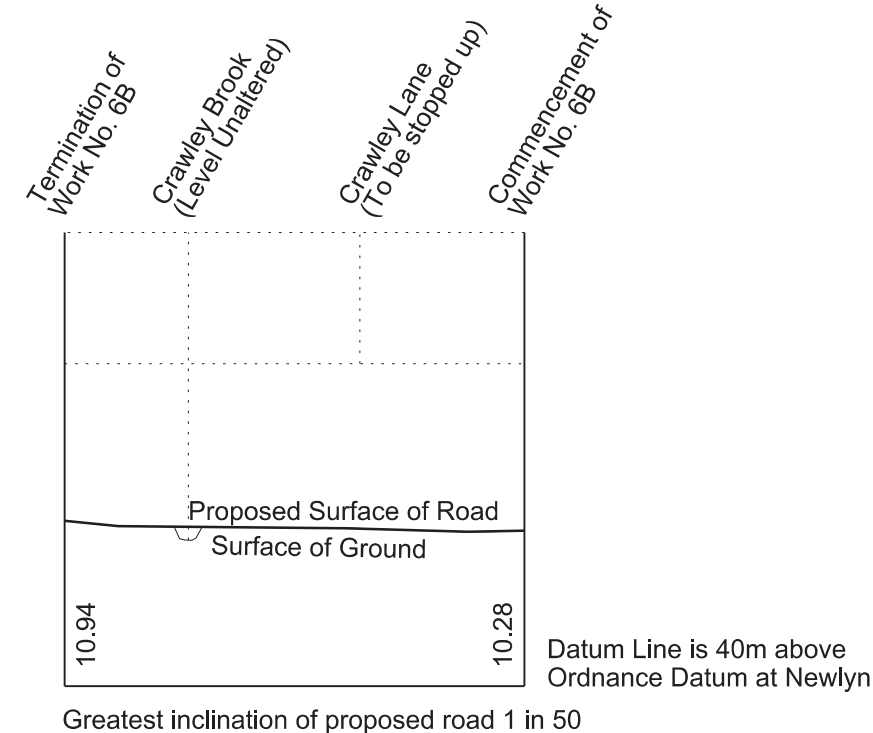




### WORK No. 7A FOR PLAN OF WORK SEE SHEET No. 1-05

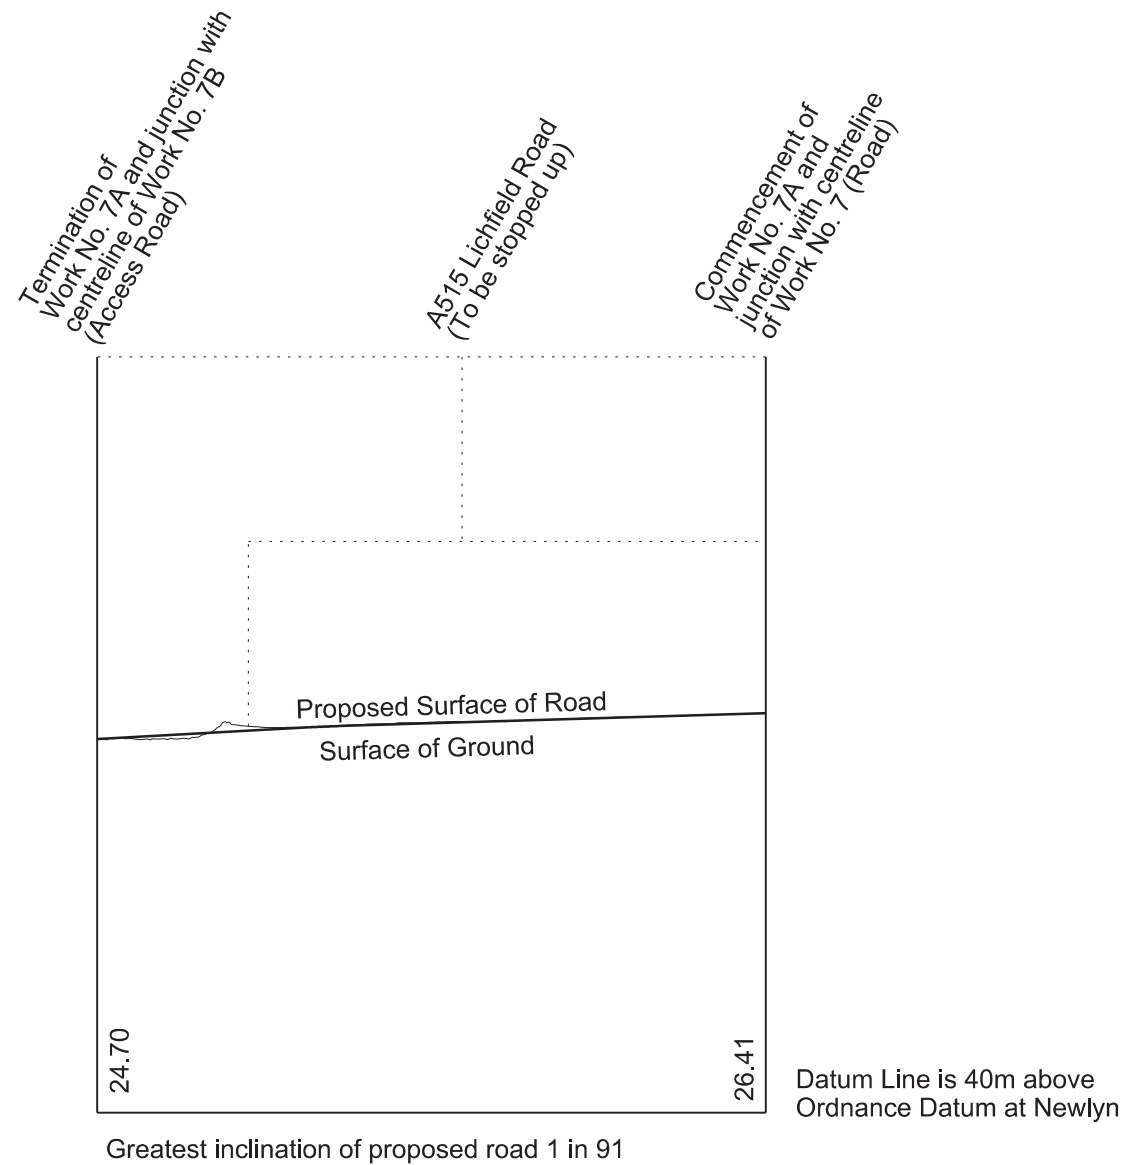

### WORK No. 7B FOR PLAN OF WORK SEE SHEET No. 1-05













### WORK No. 7C FOR PLAN OF WORK SEE SHEET No. 1-05

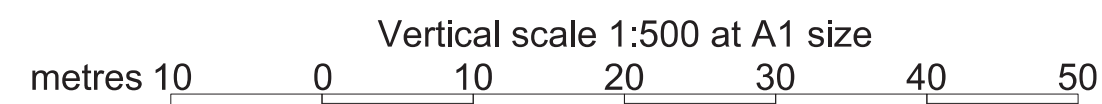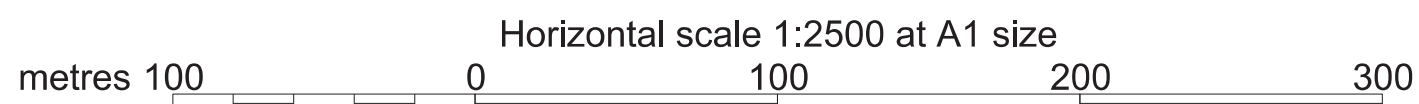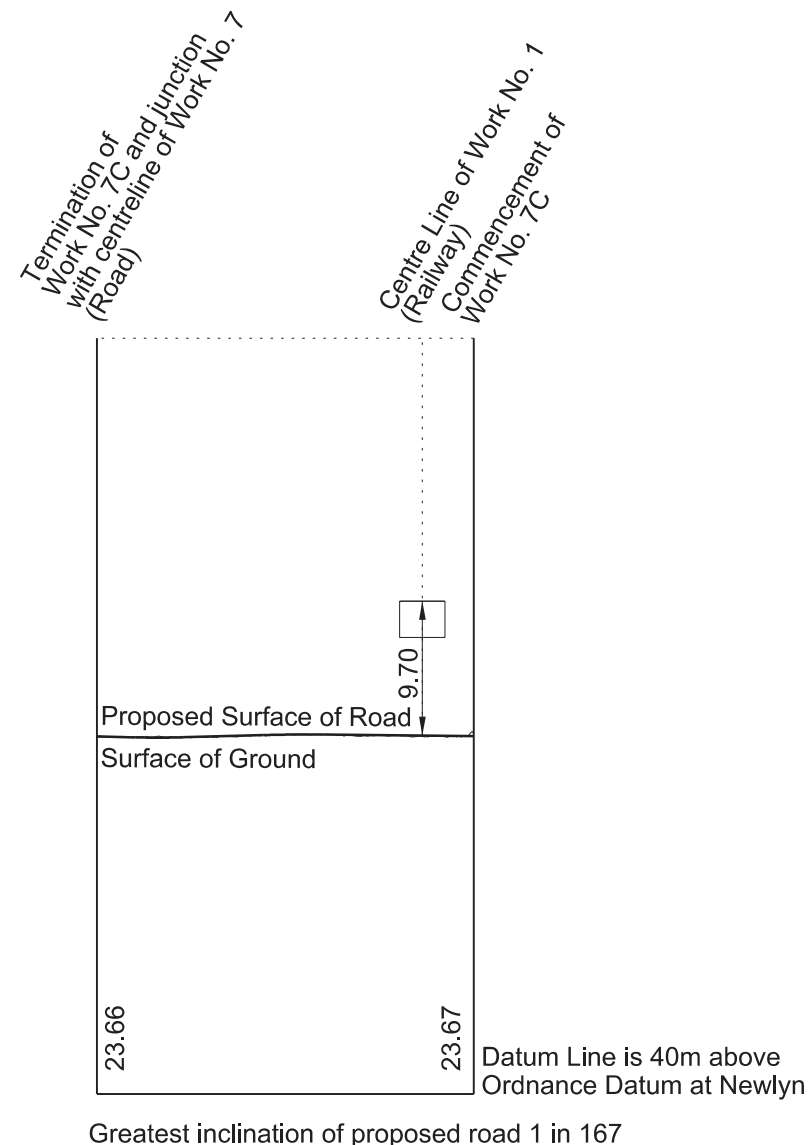


# SECTIONS

SHEET No. 2-07  
 IN PARLIAMENT - SESSION 2017-19  
 HIGH SPEED RAIL  
 (WEST MIDLANDS - CREWE)  
 Works Nos. 8 and 9 (Roads)  
 Work No. 9A (Access Road)  
 Work No. 10 (Watercourse)  
 Work No. 11 (Temporary Road)  
 Works Nos. 12 and 13 (Temporary Bridges)  
 Work No. 14 (Gas Main)

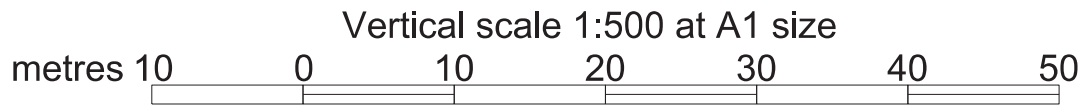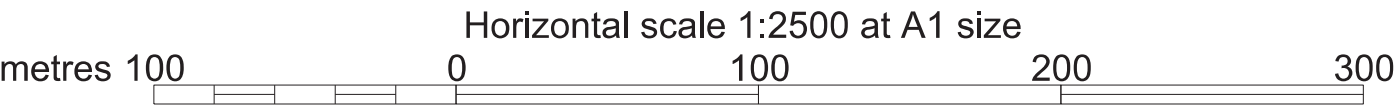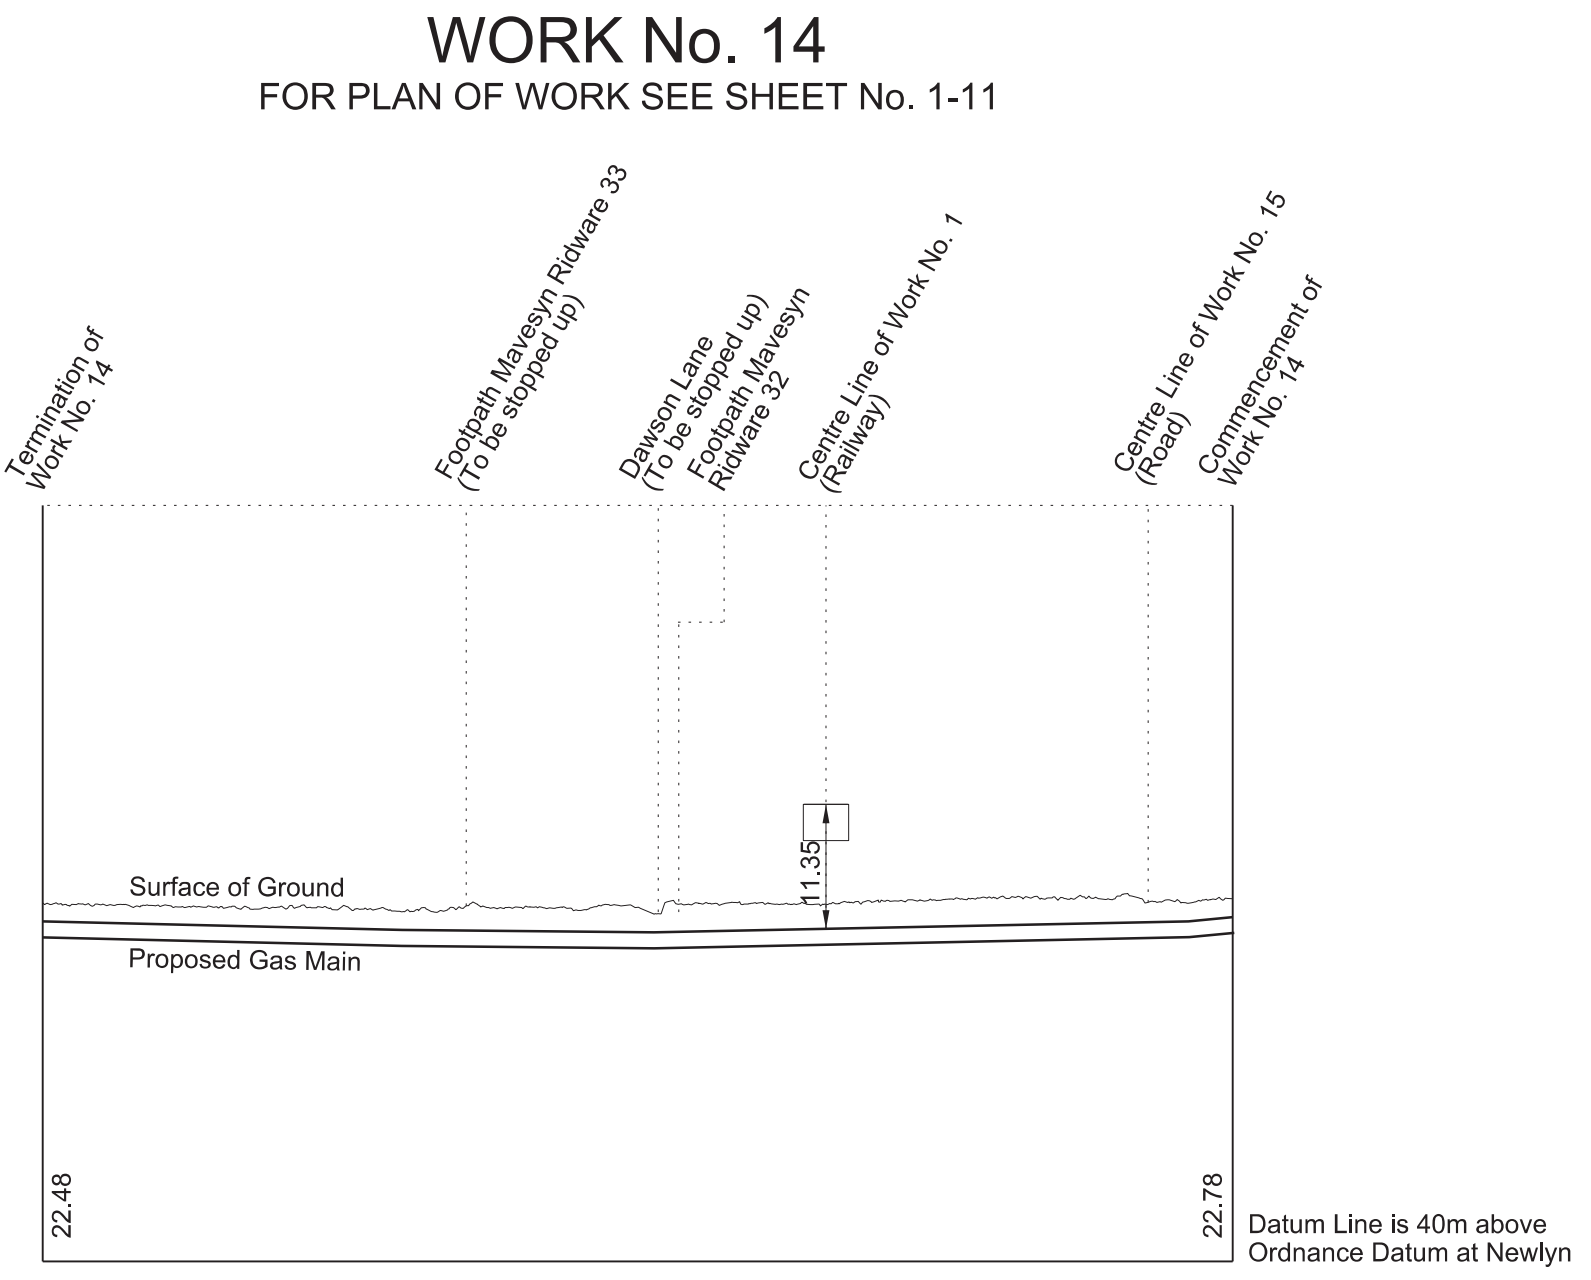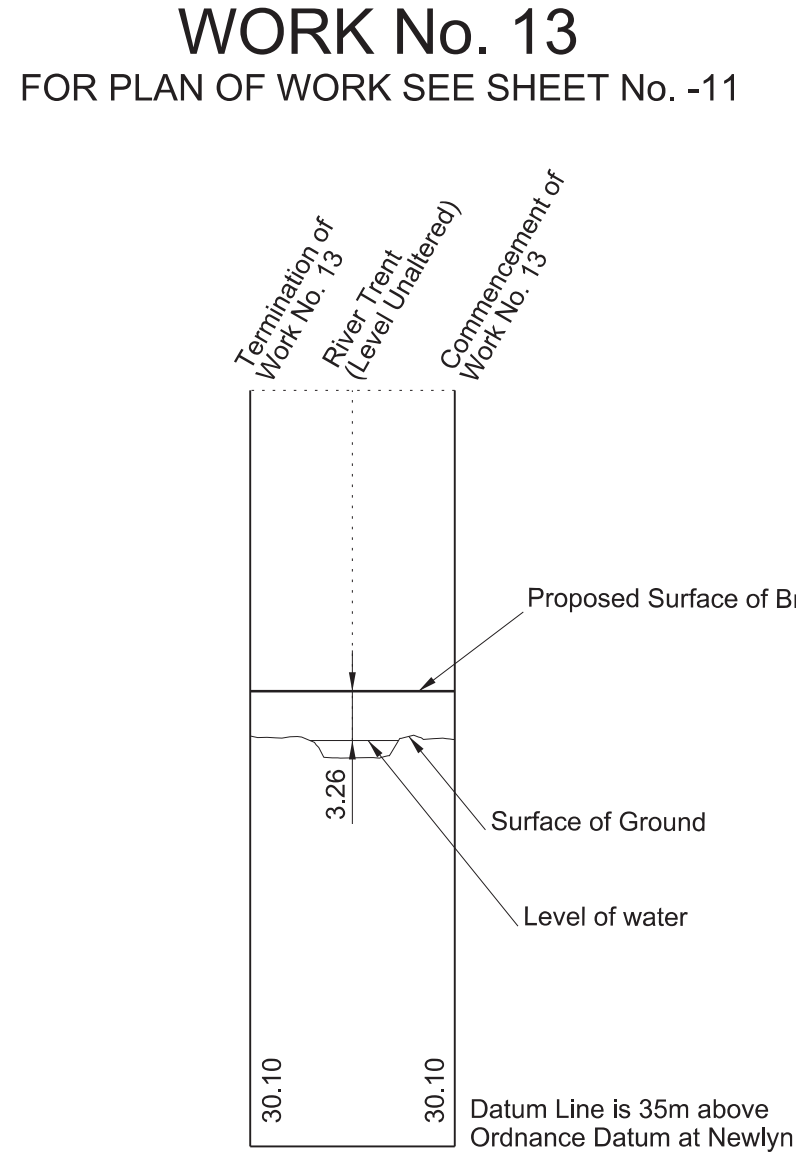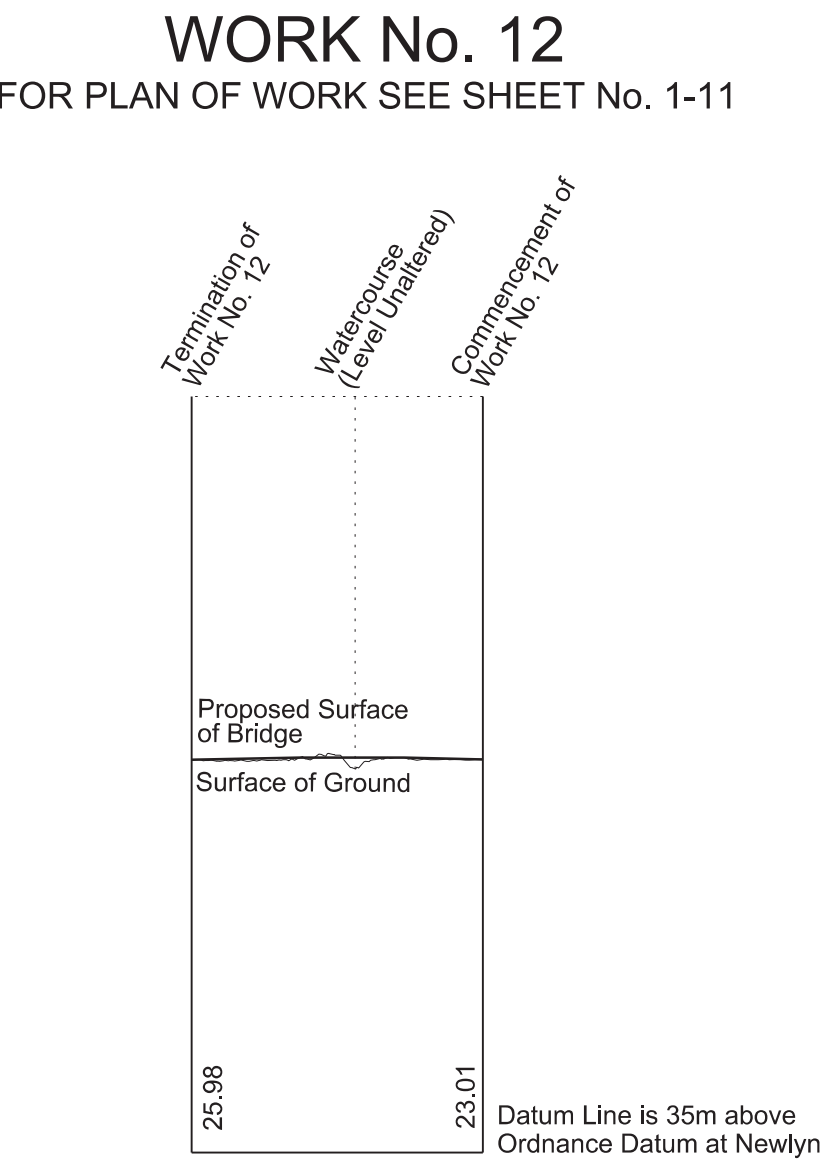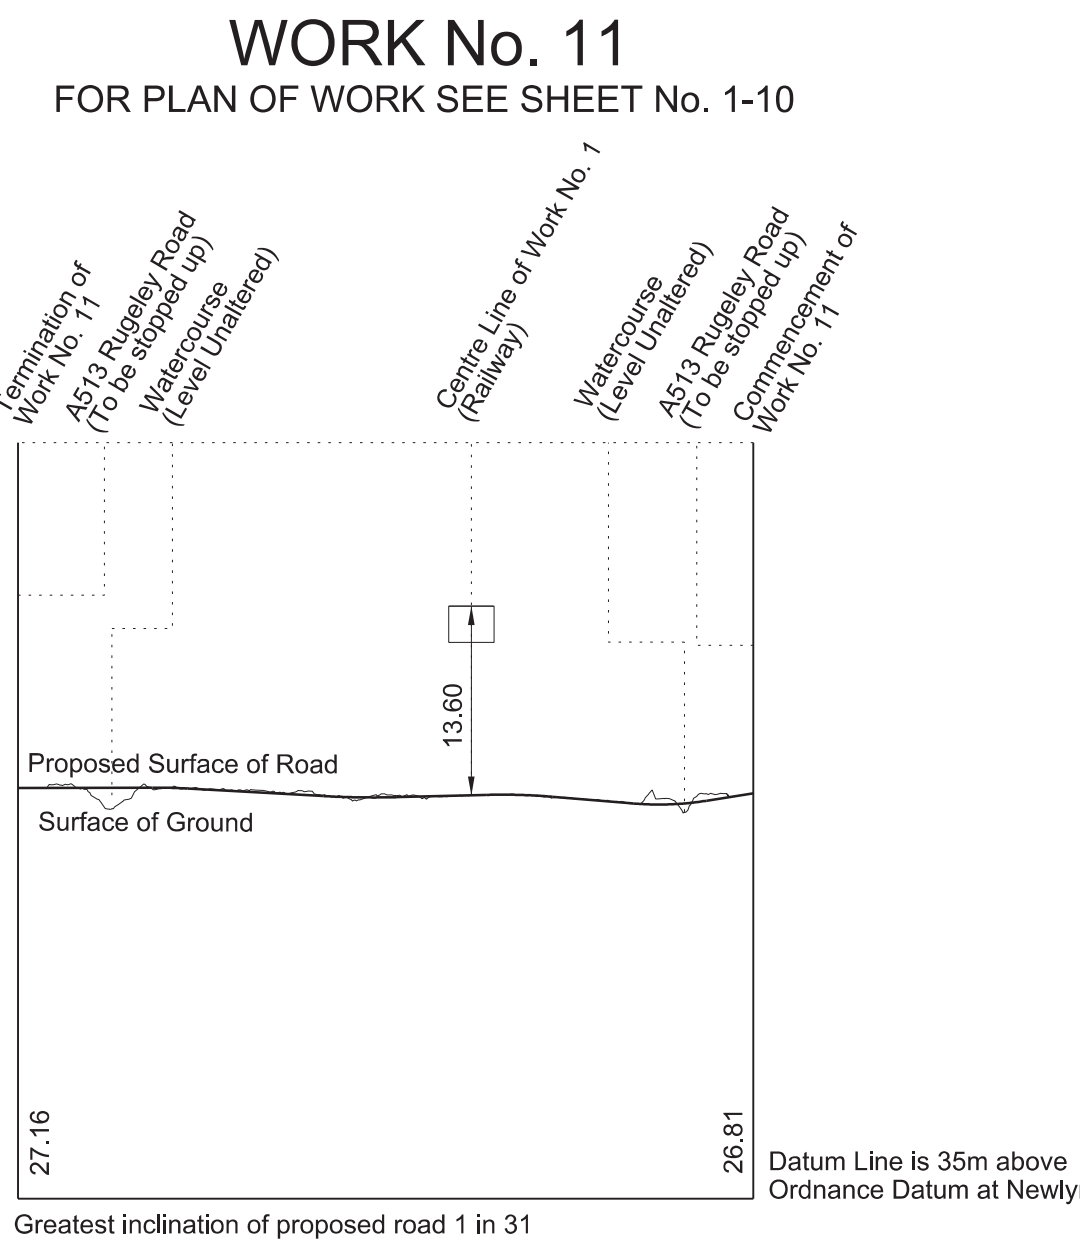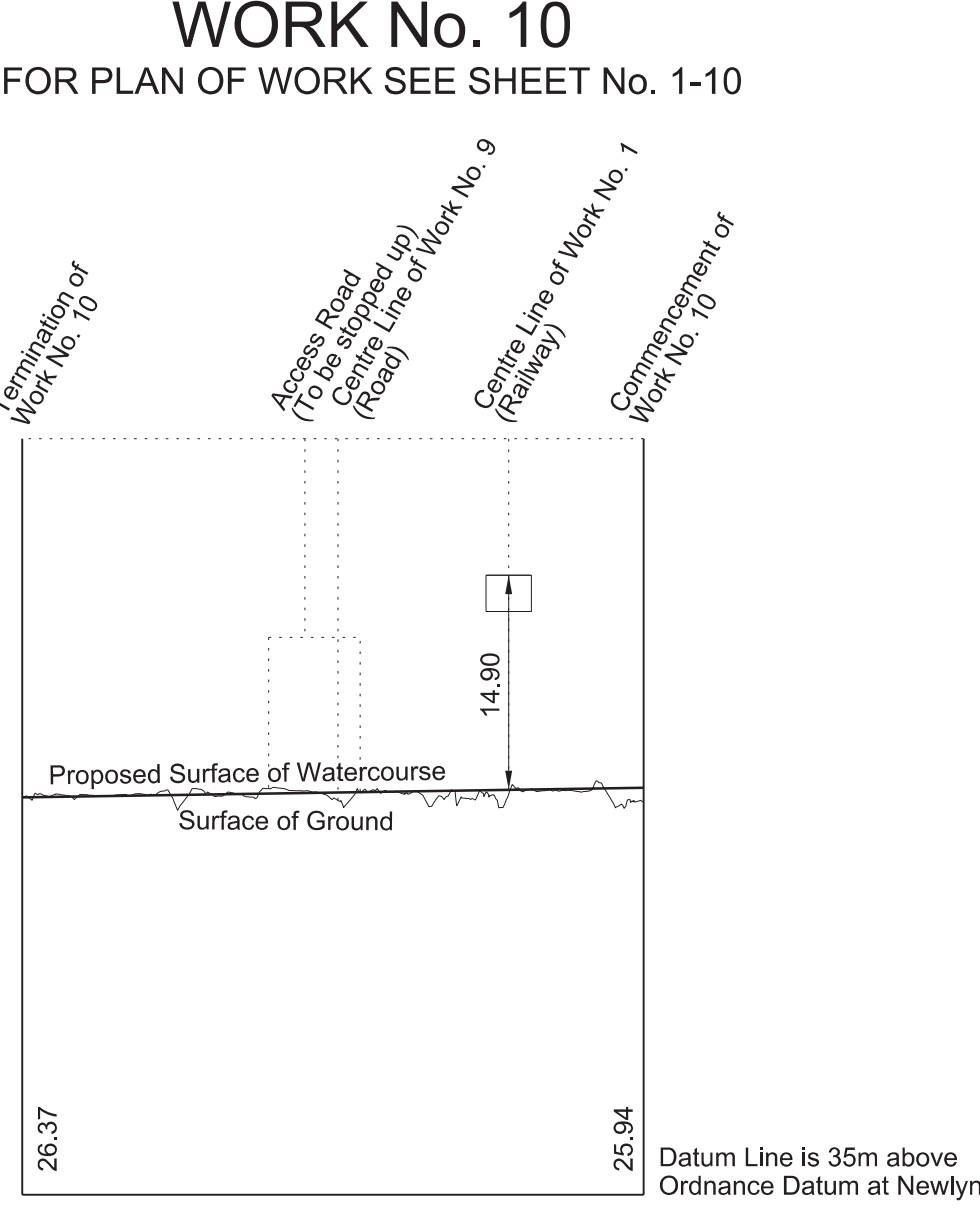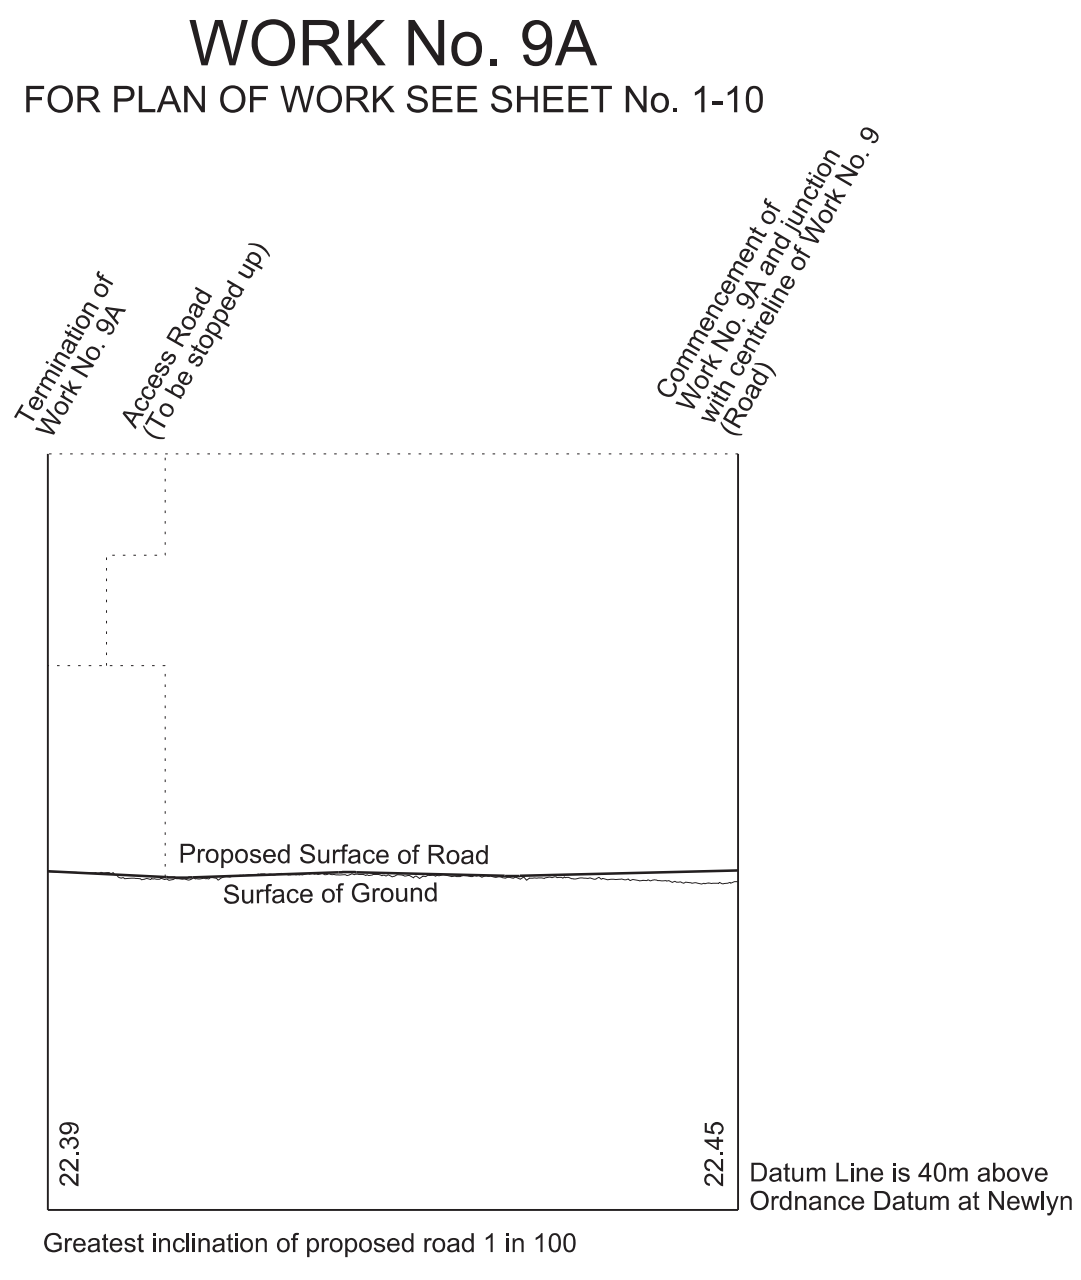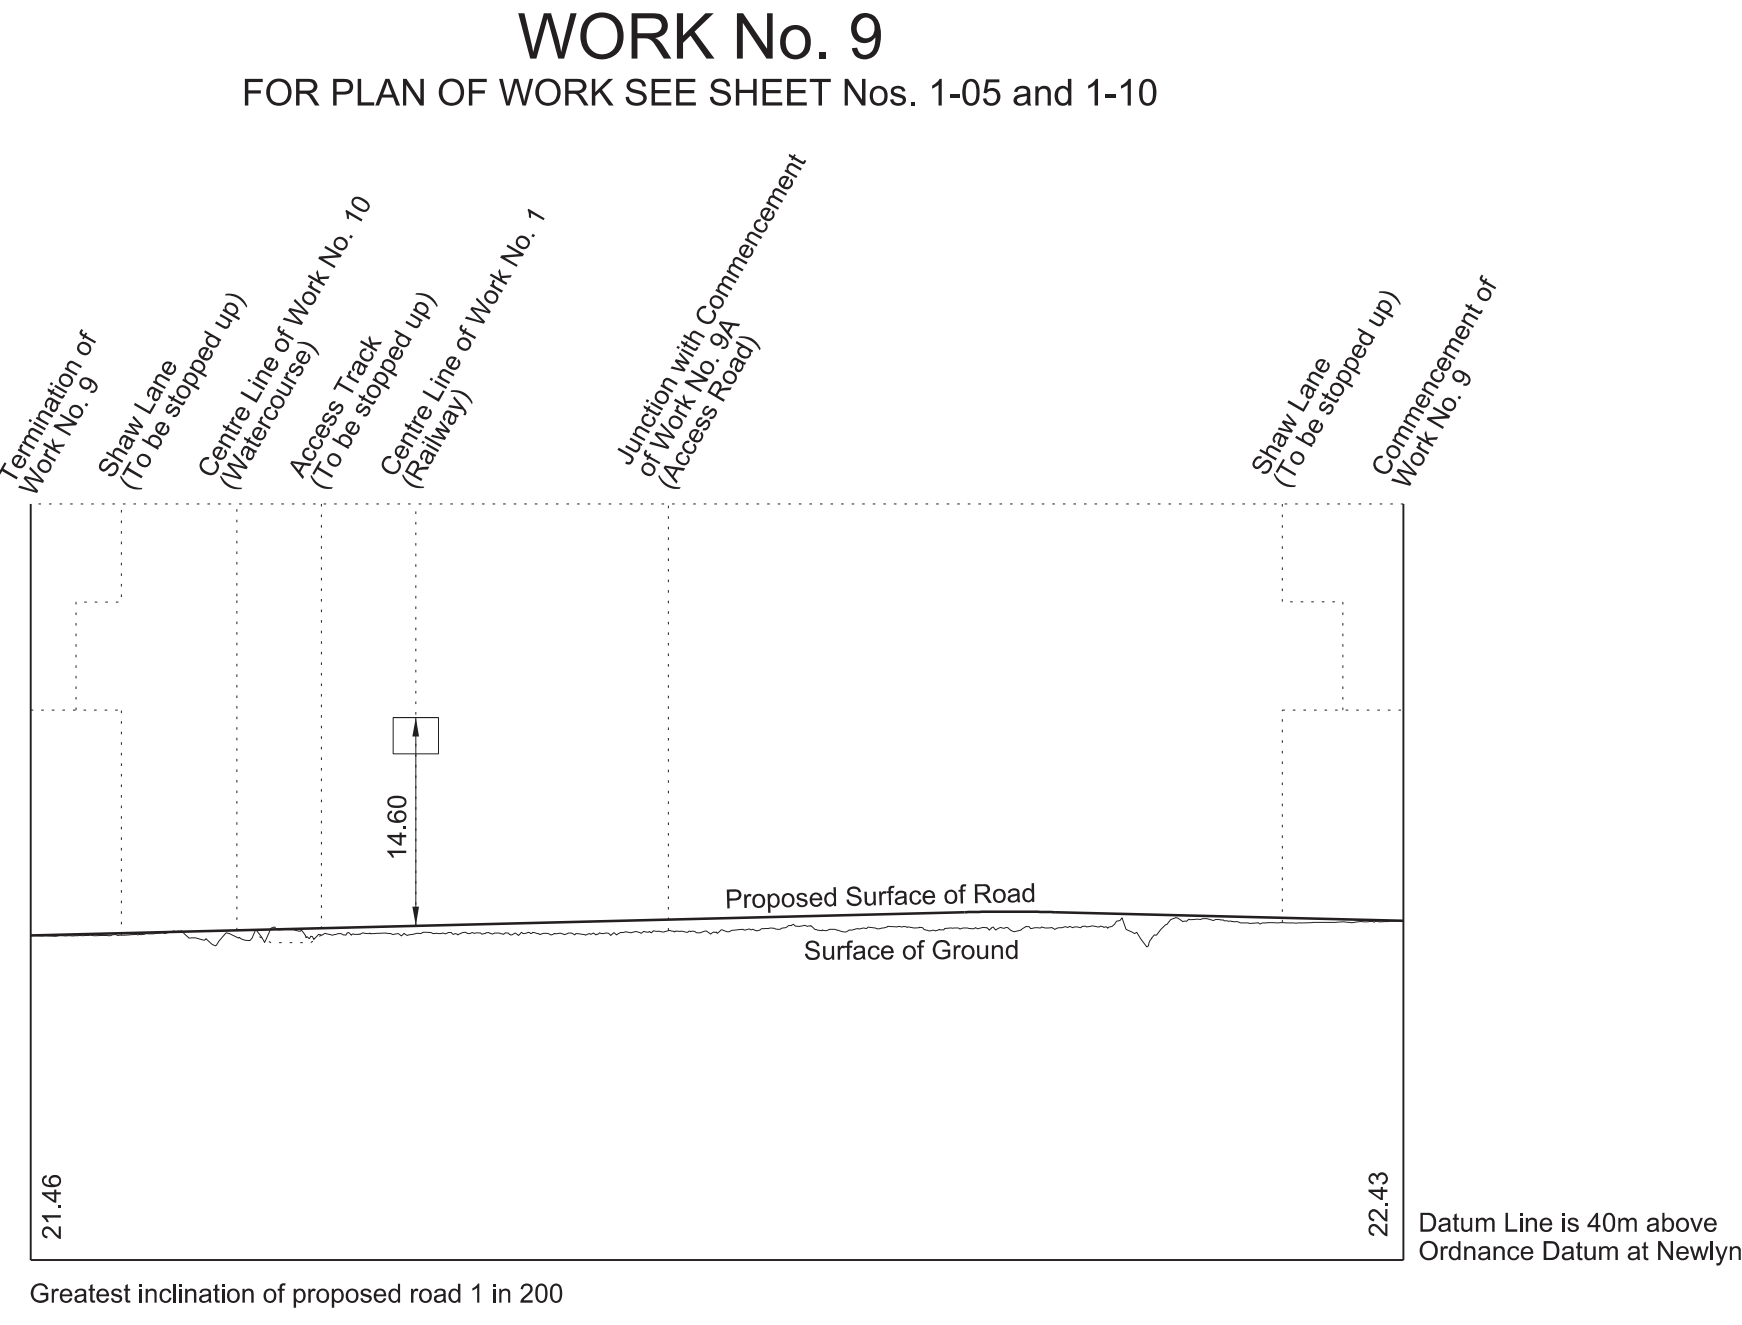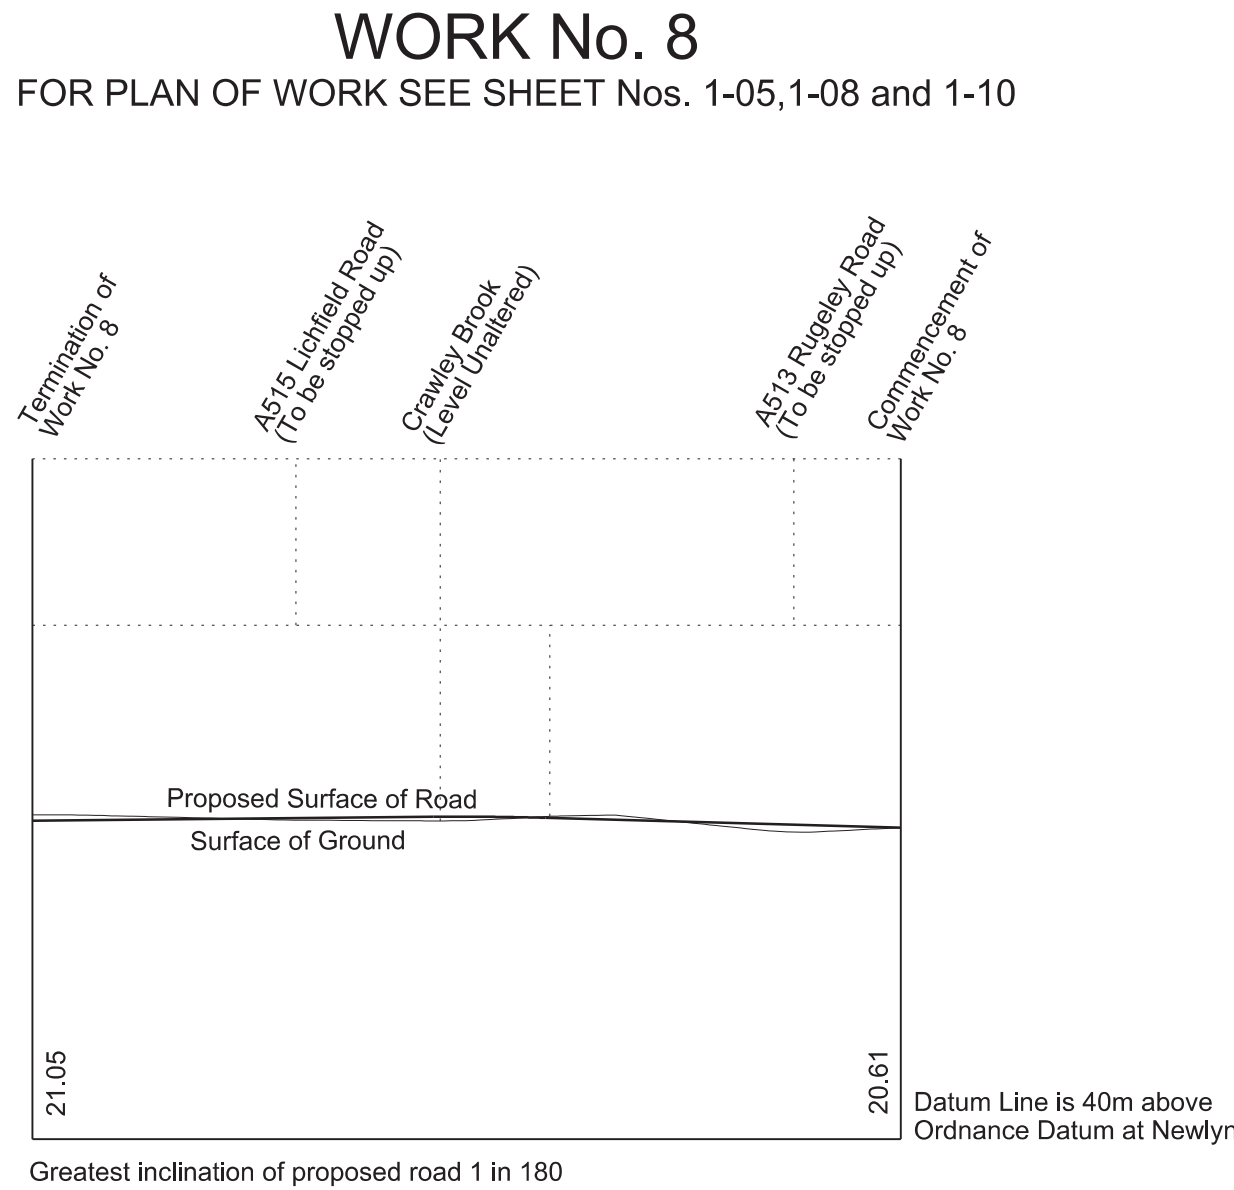


# SECTIONS



## WORK No. 15 FOR PLAN OF WORK SEE SHEET Nos. 1-11 and 1-13

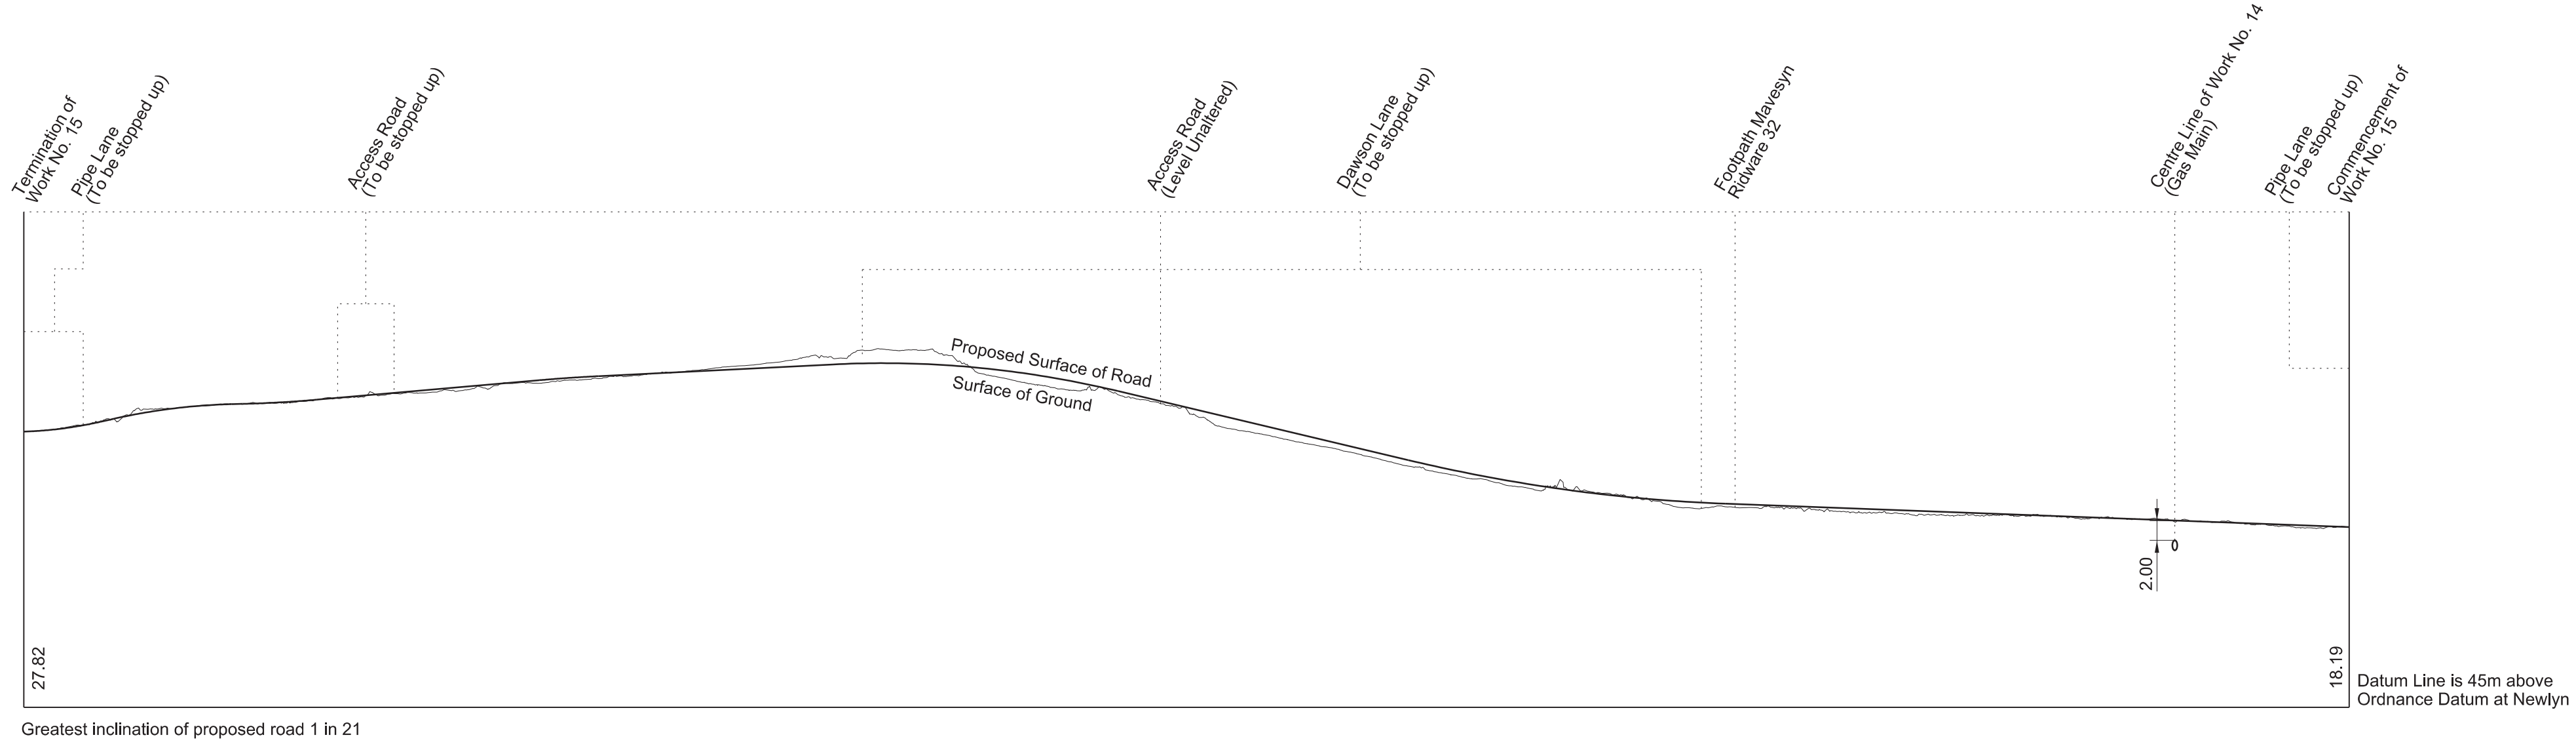

## WORK No. 15A FOR PLAN OF WORK SEE SHEET No. 1-11

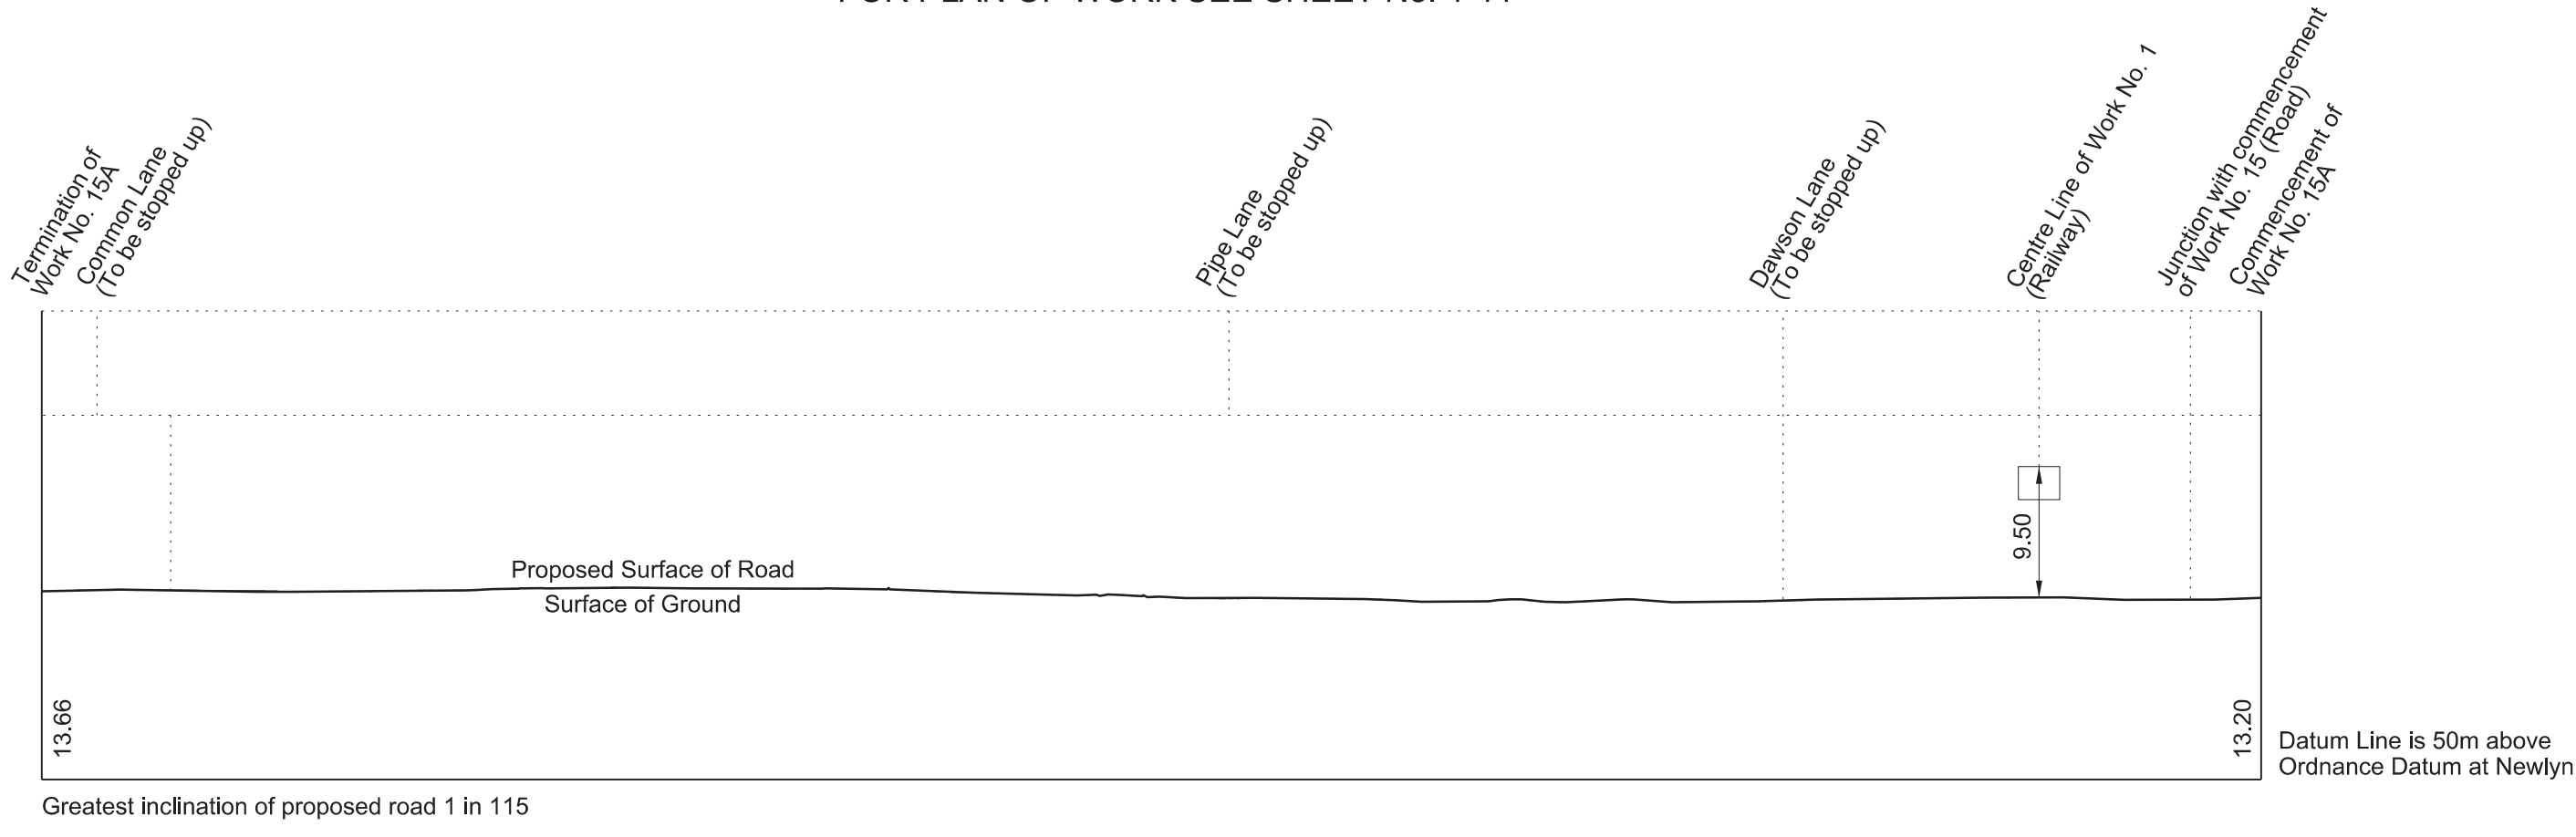


## WORK No. 15B FOR PLAN OF WORK SEE SHEET No. 1-12

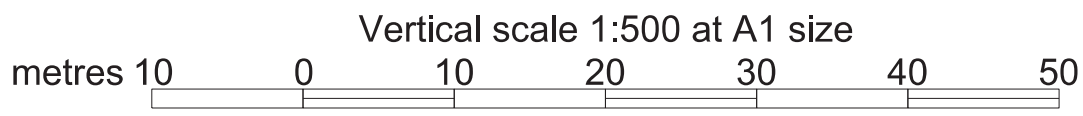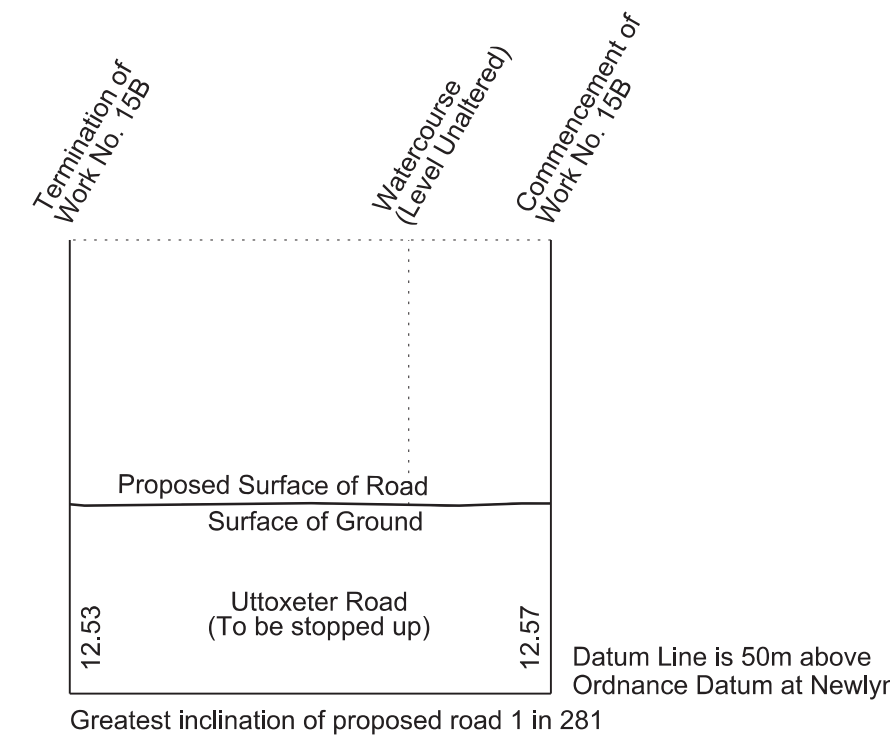






# SECTIONS

## WORK No. 15C FOR PLAN OF WORK SEE SHEET No. 1-12




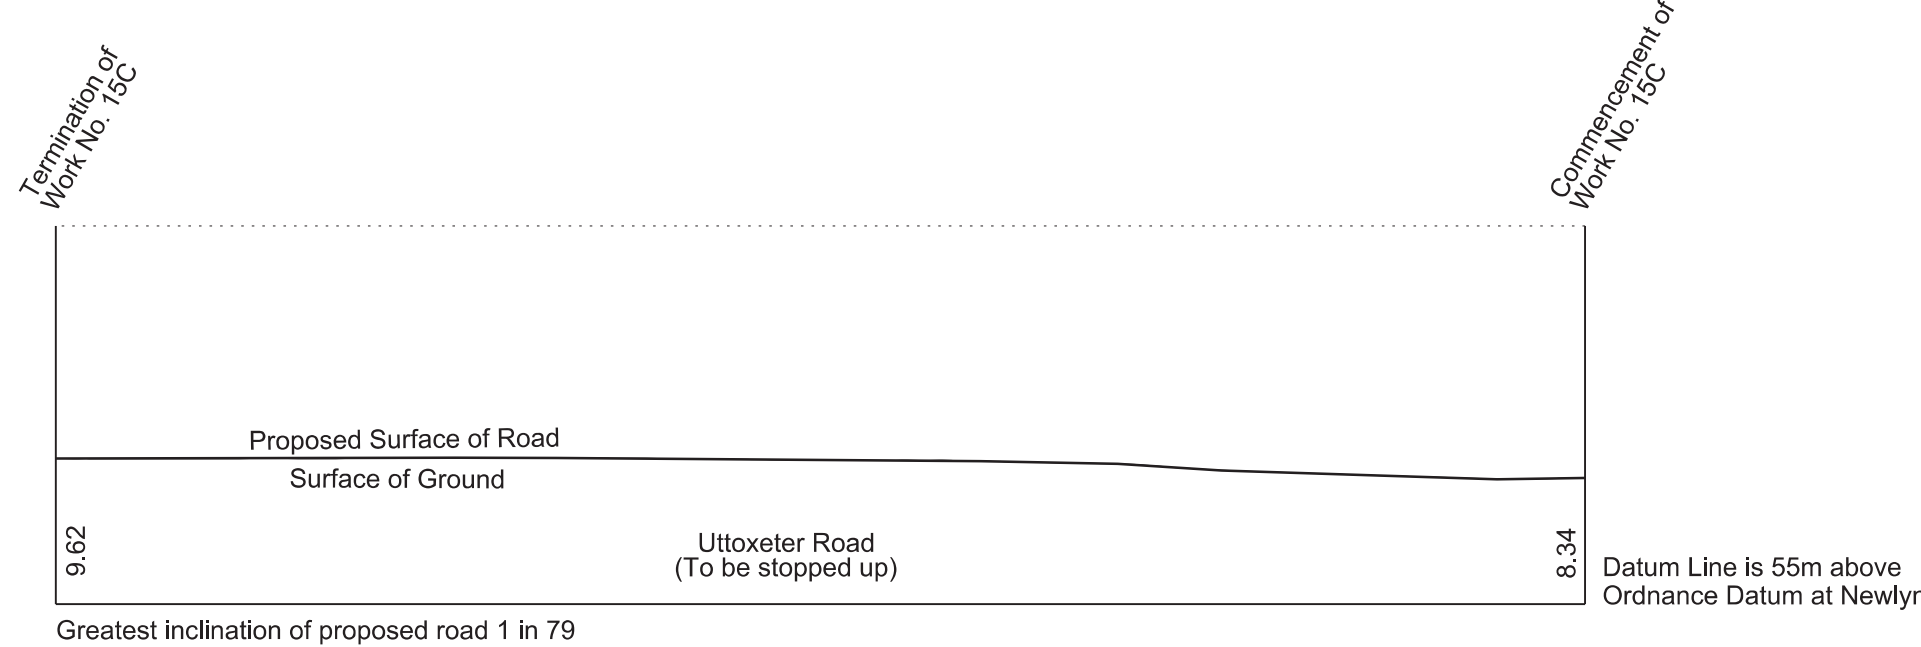


## WORK No. 16 FOR PLAN OF WORK SEE SHEET No. 1-13

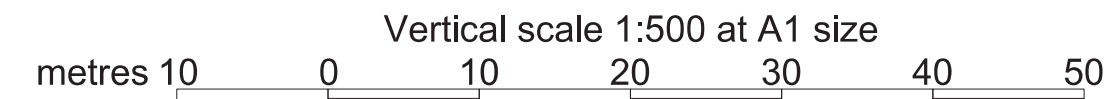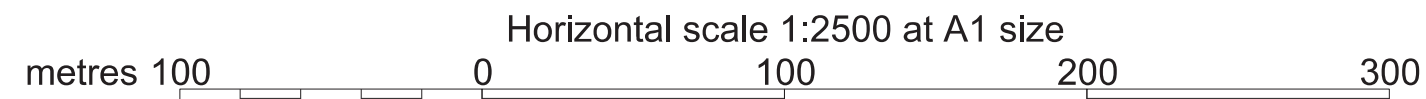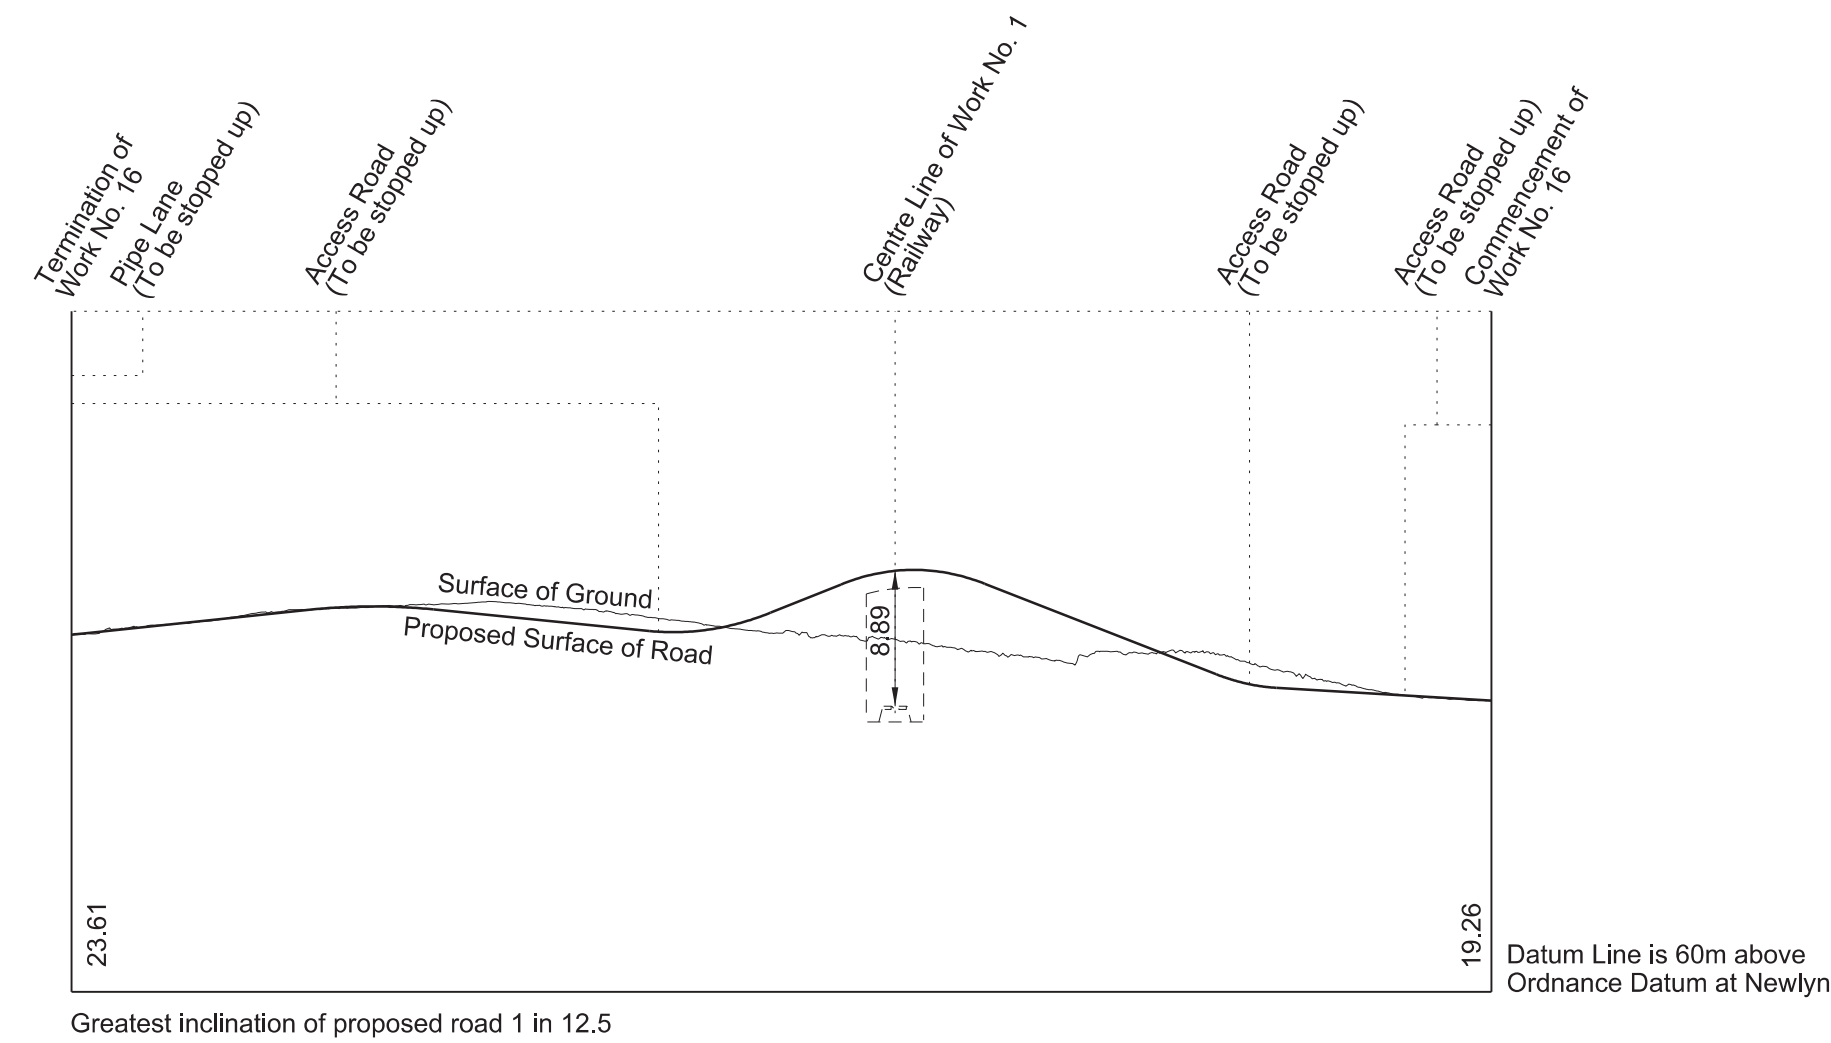





# SECTIONS

FOR PLAN OF WORK SEE SHEET No. 1-14 and 1-15

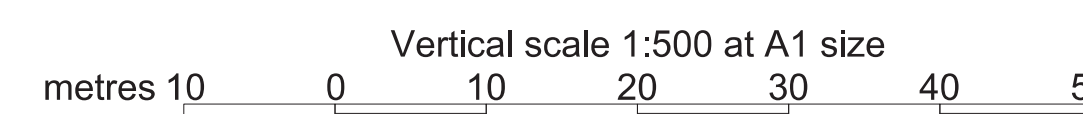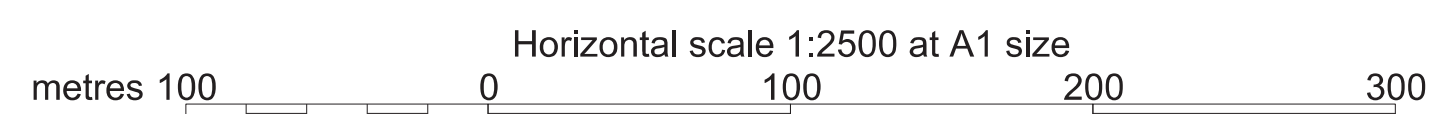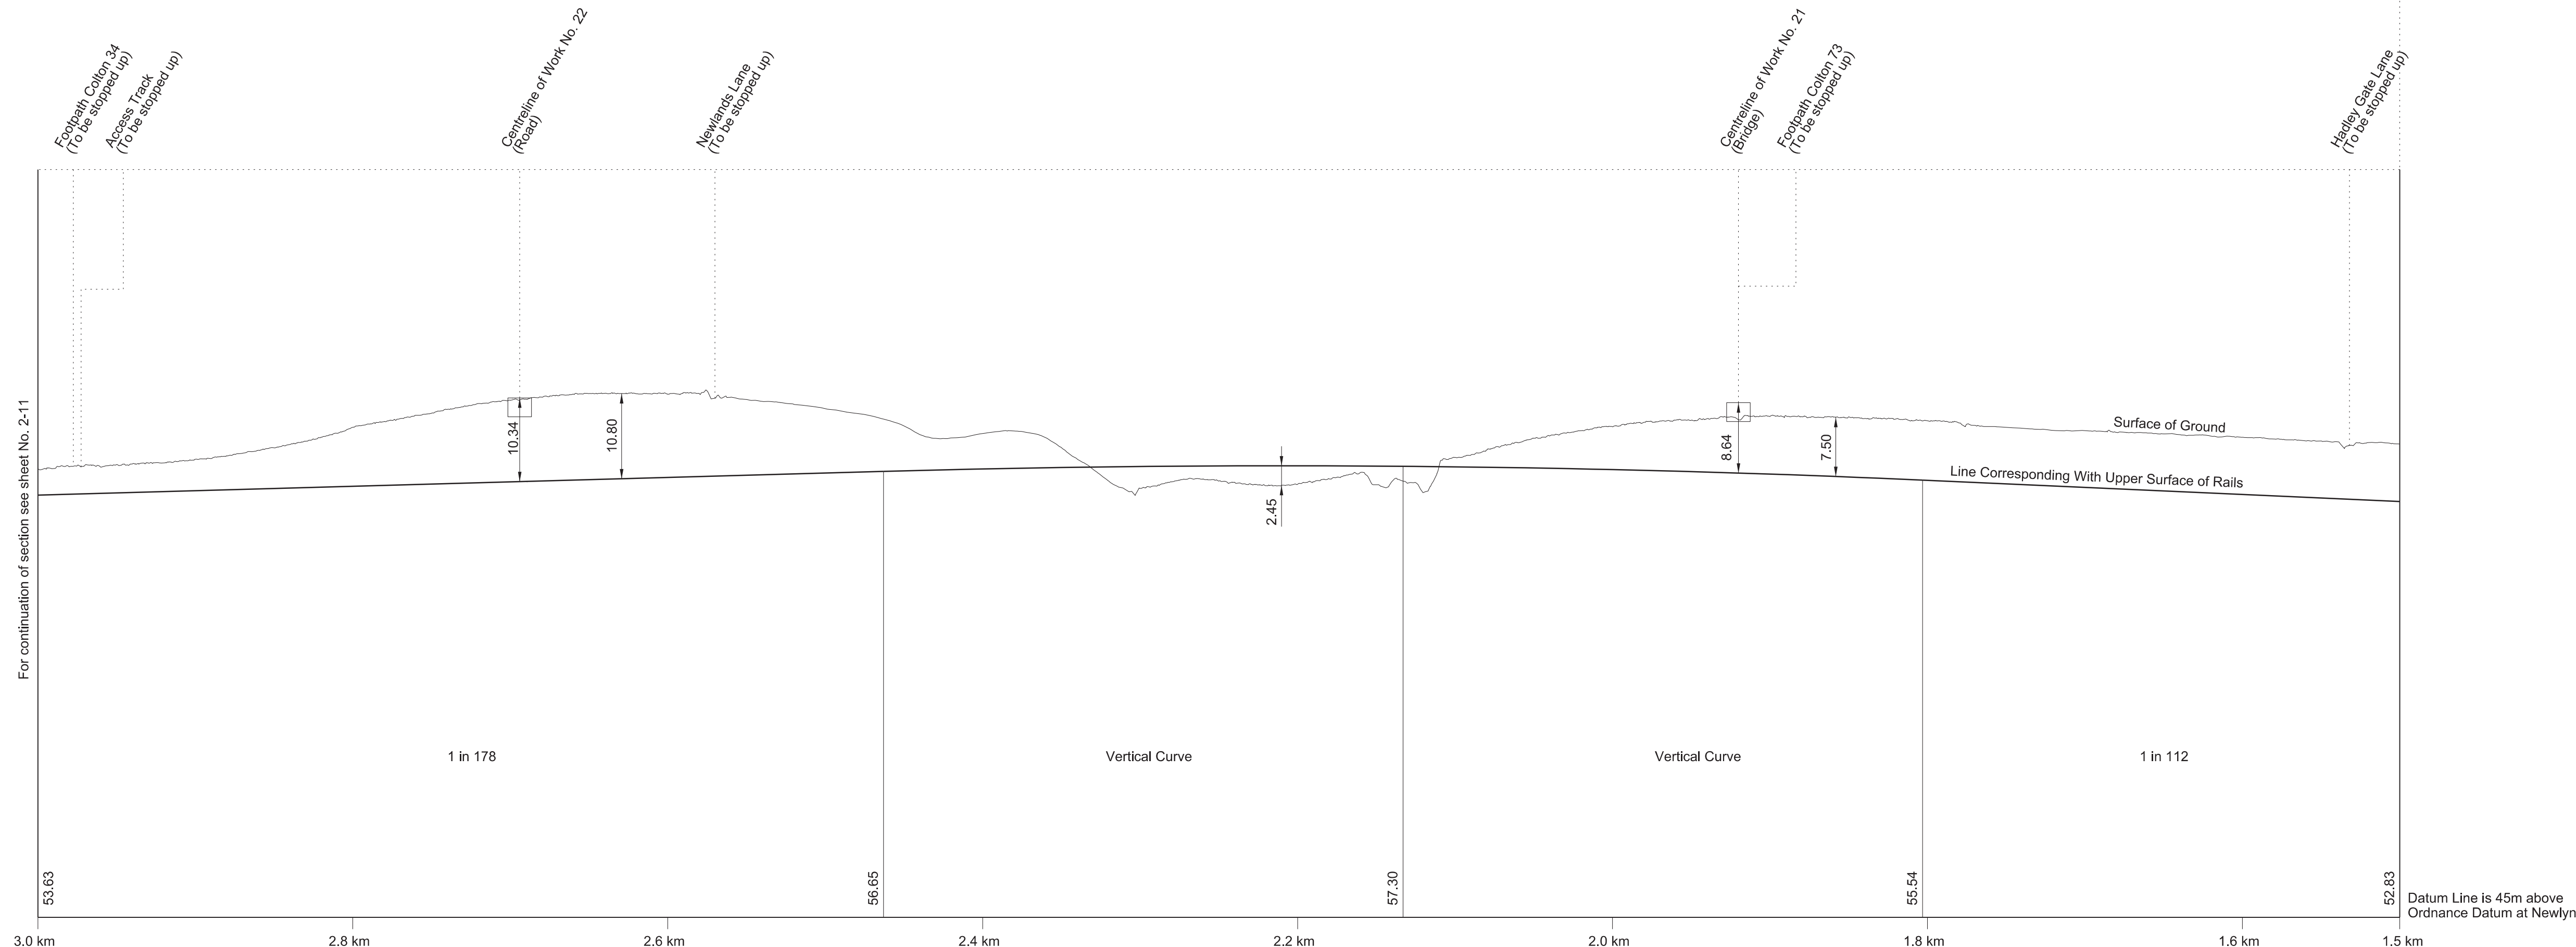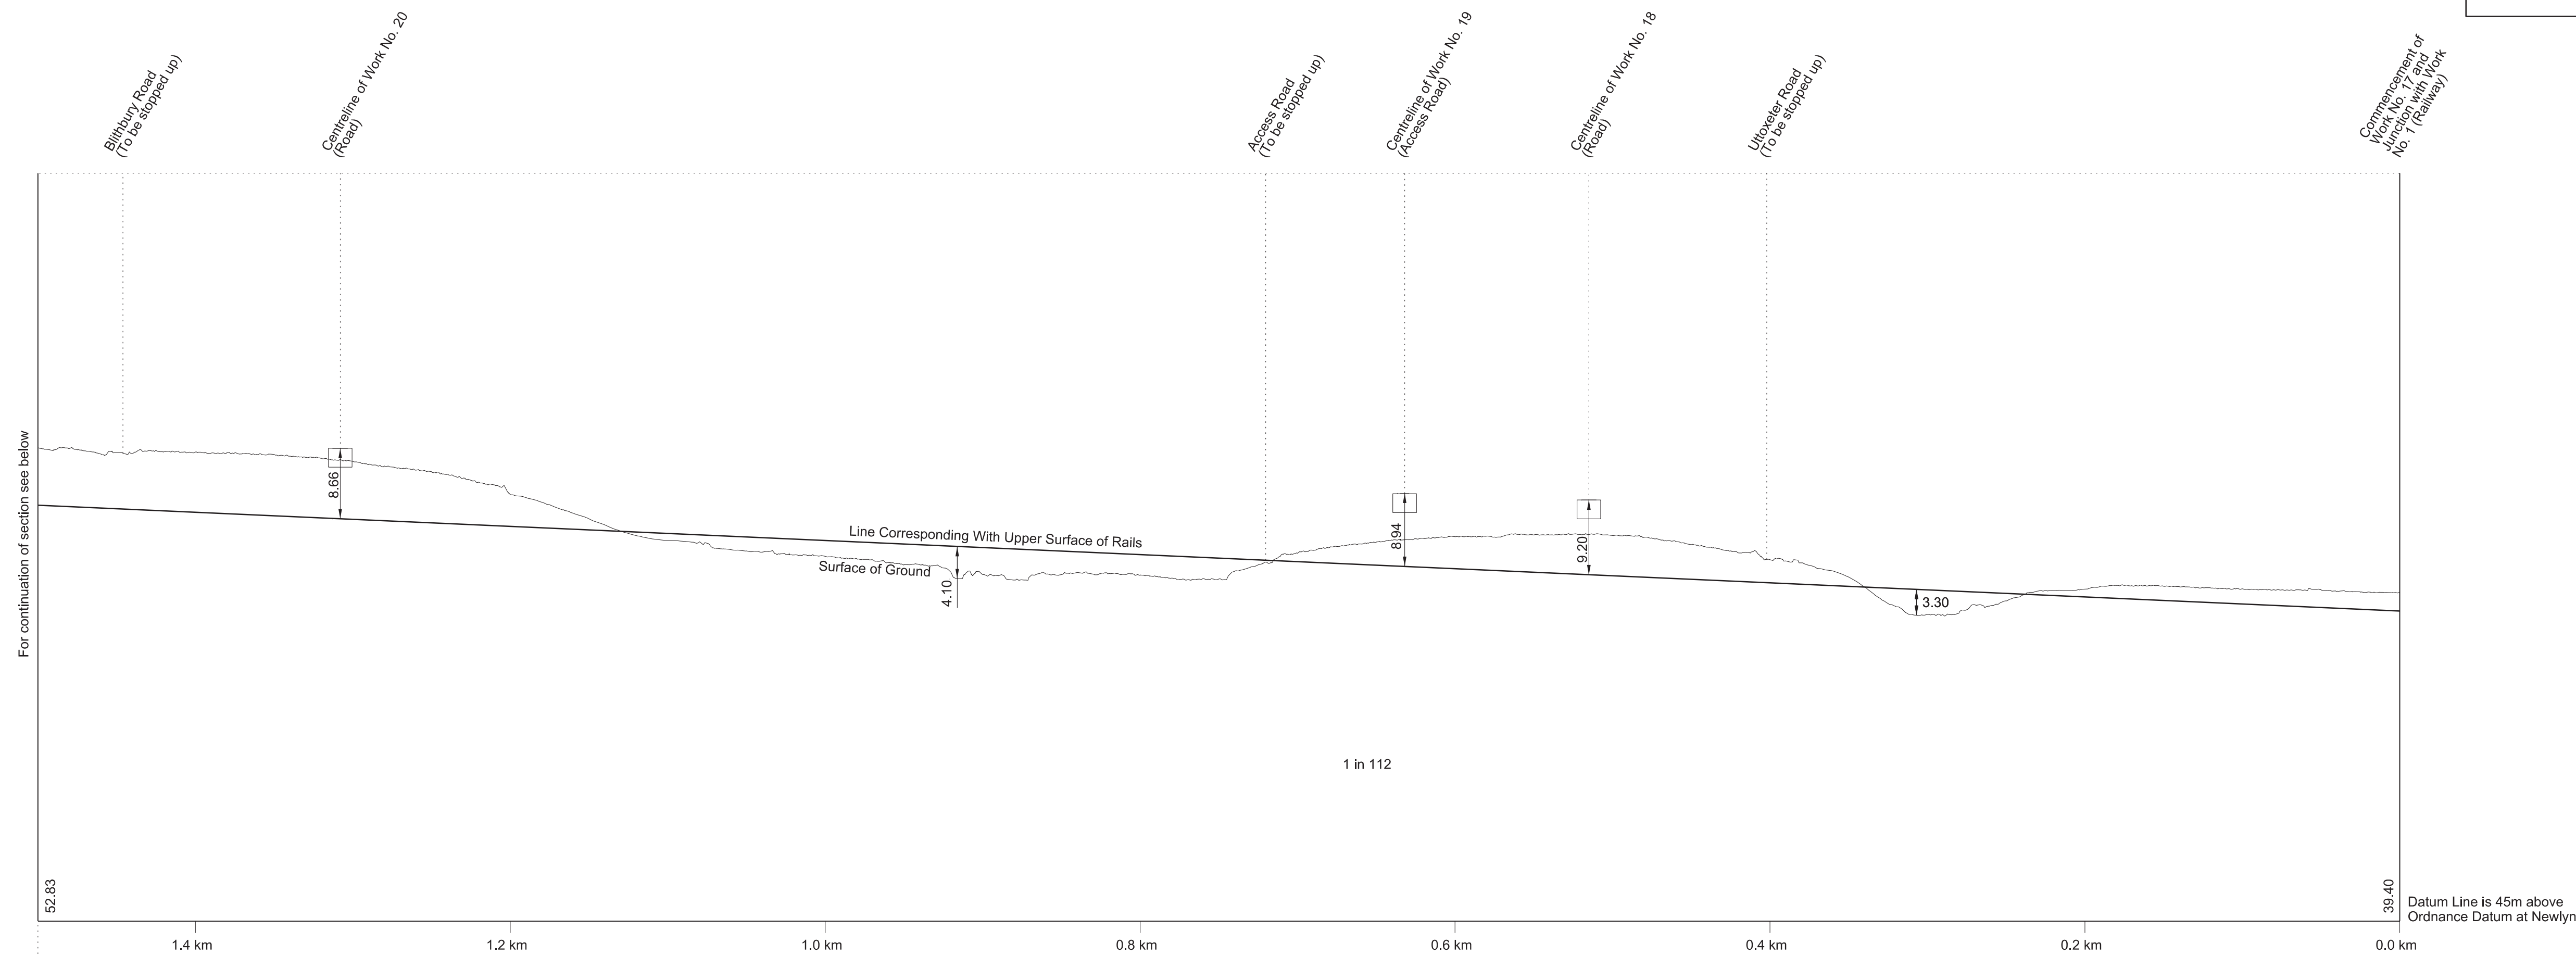

# SECTIONS





FOR PLAN OF WORK SEE SHEET No. 1-19 and 1-20

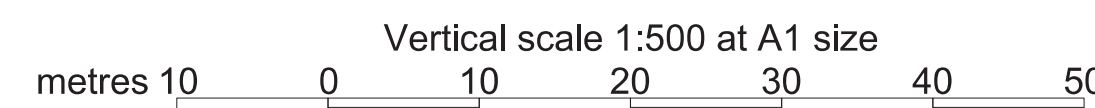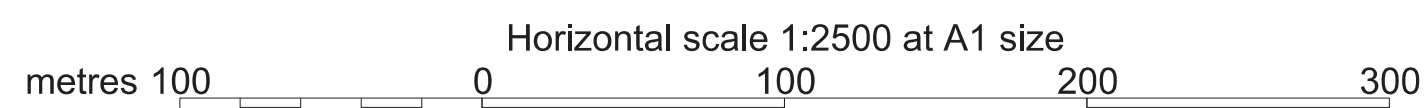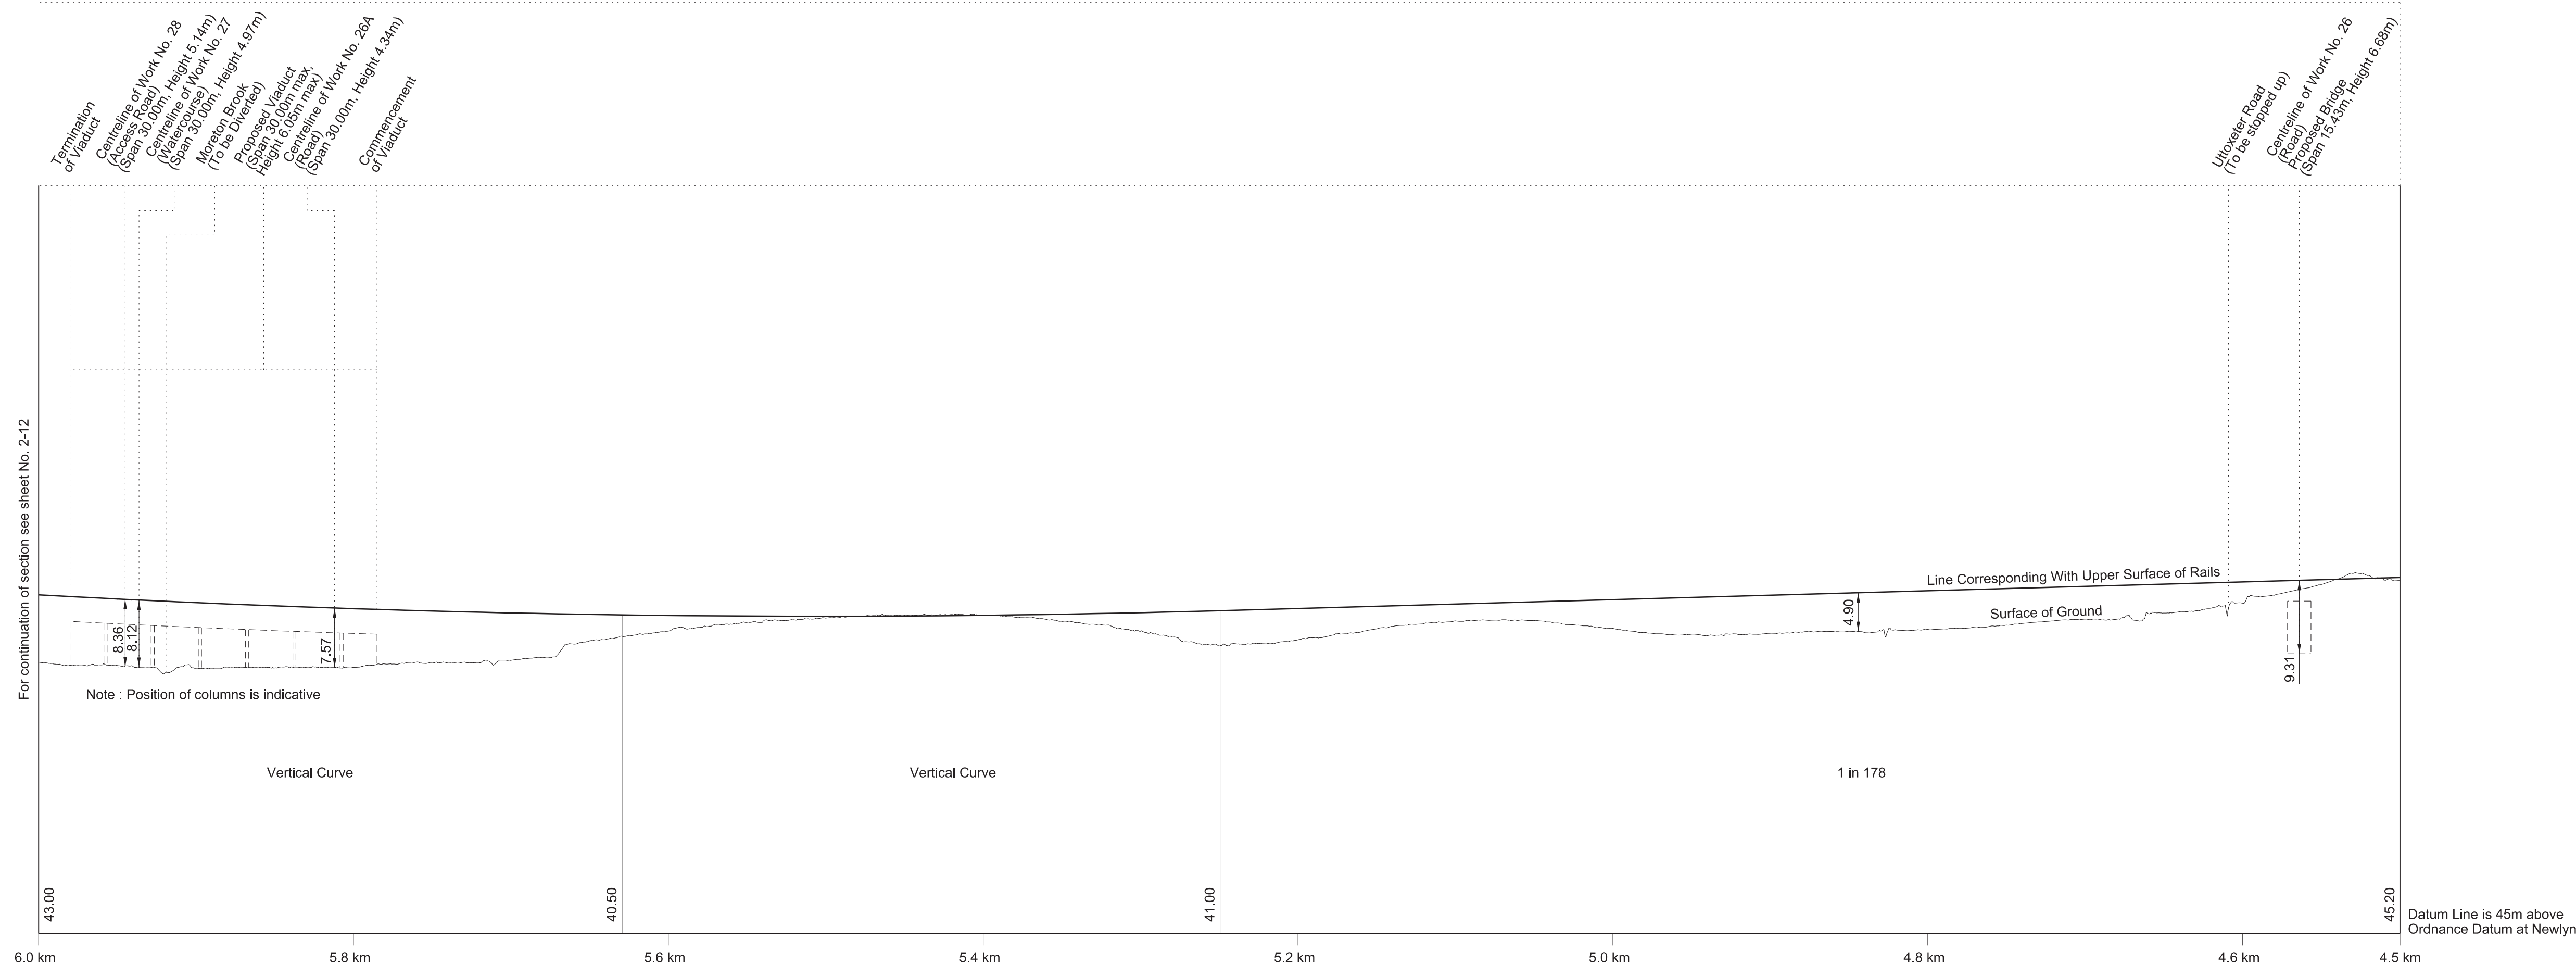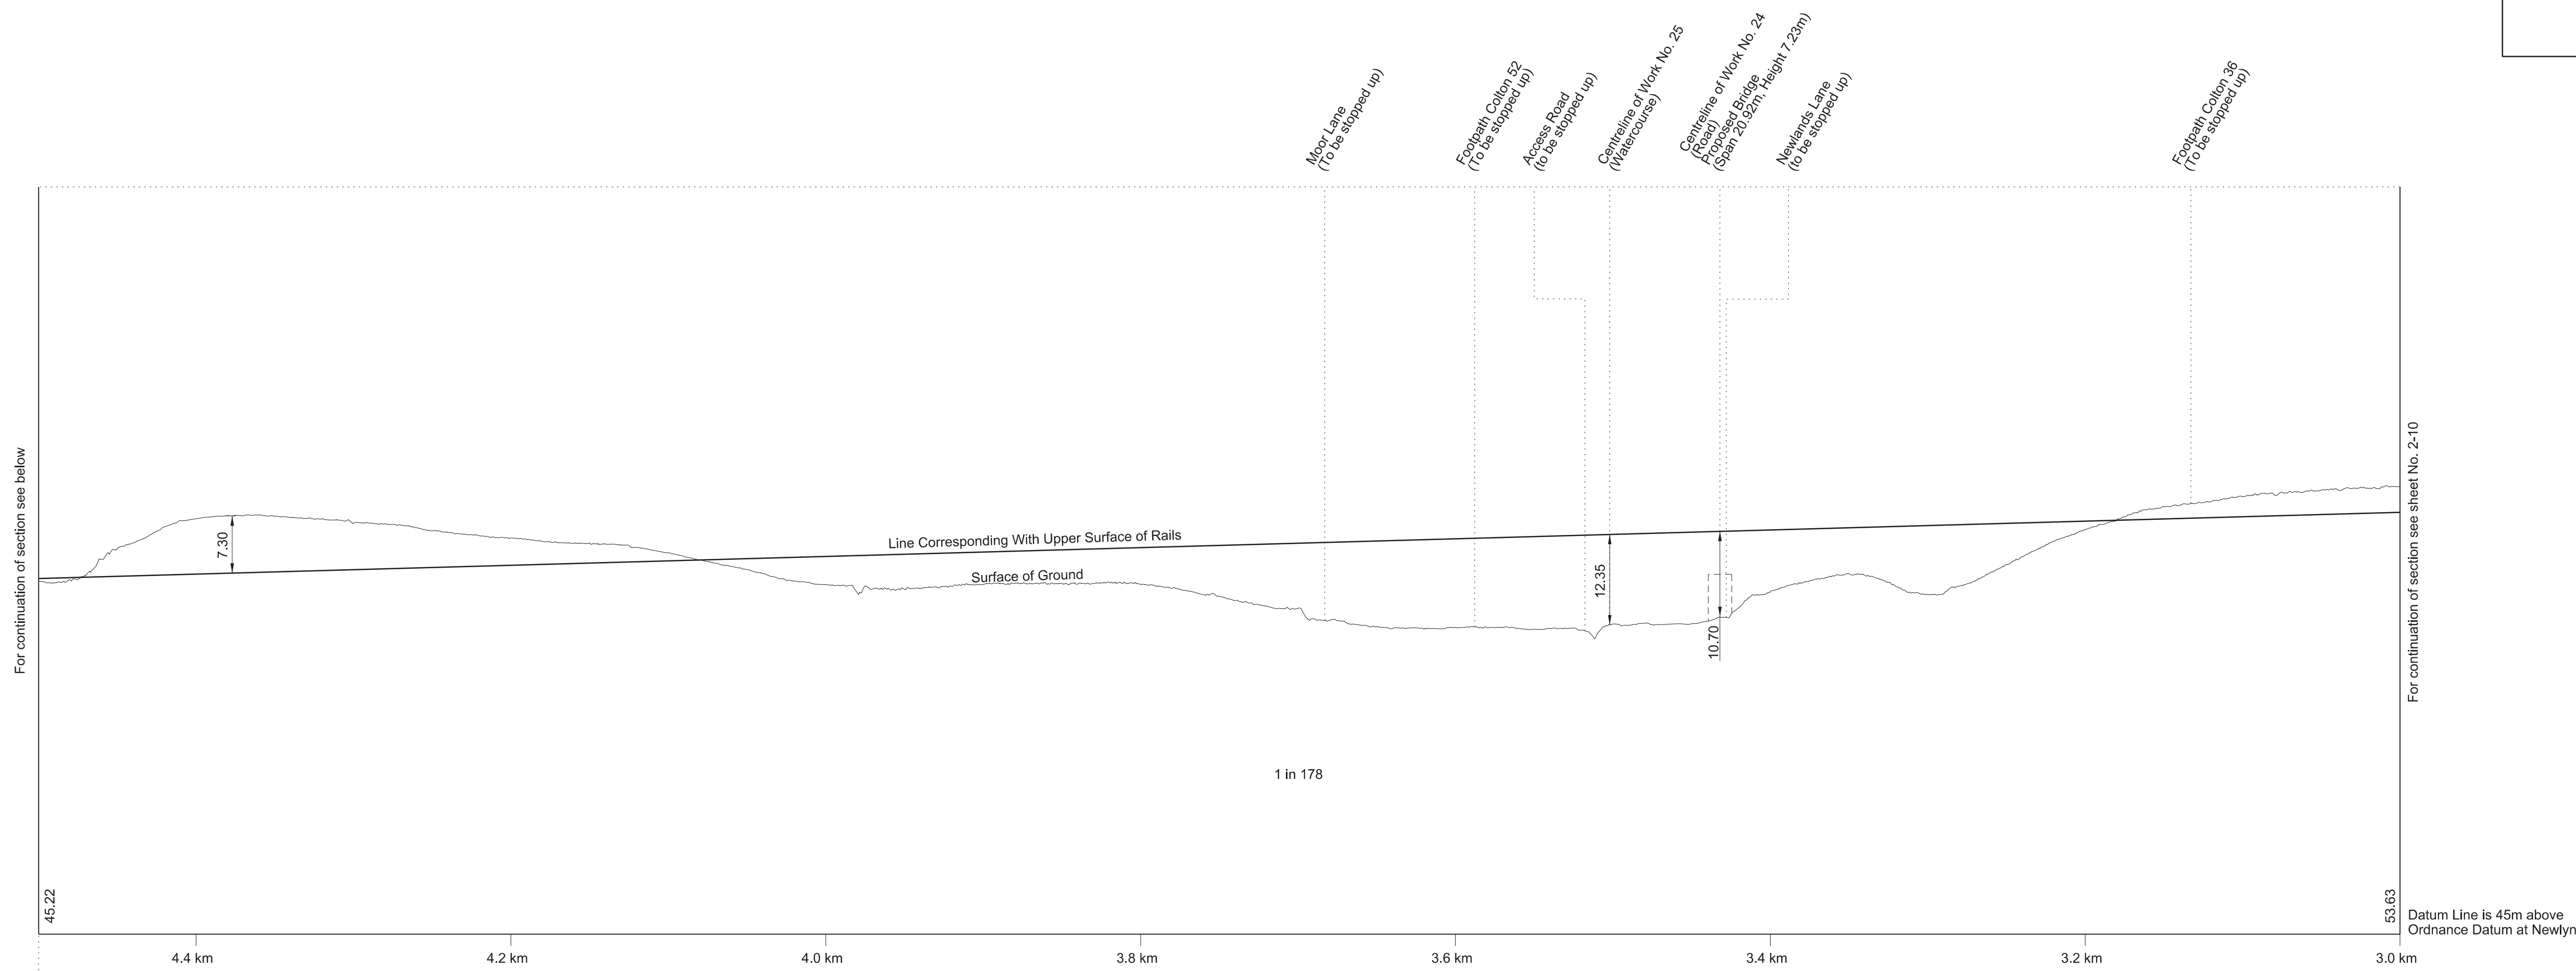







# SECTIONS

FOR PLAN OF WORK SEE SHEET No. 1-21 and 1-23

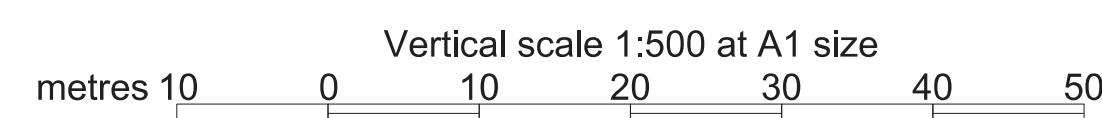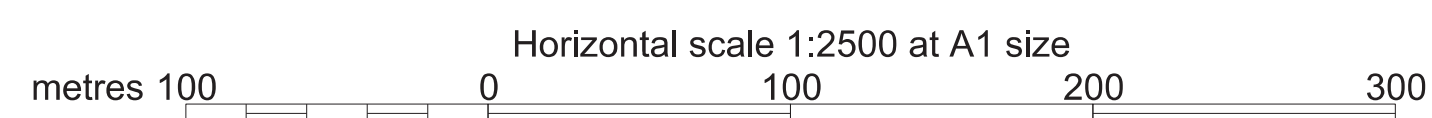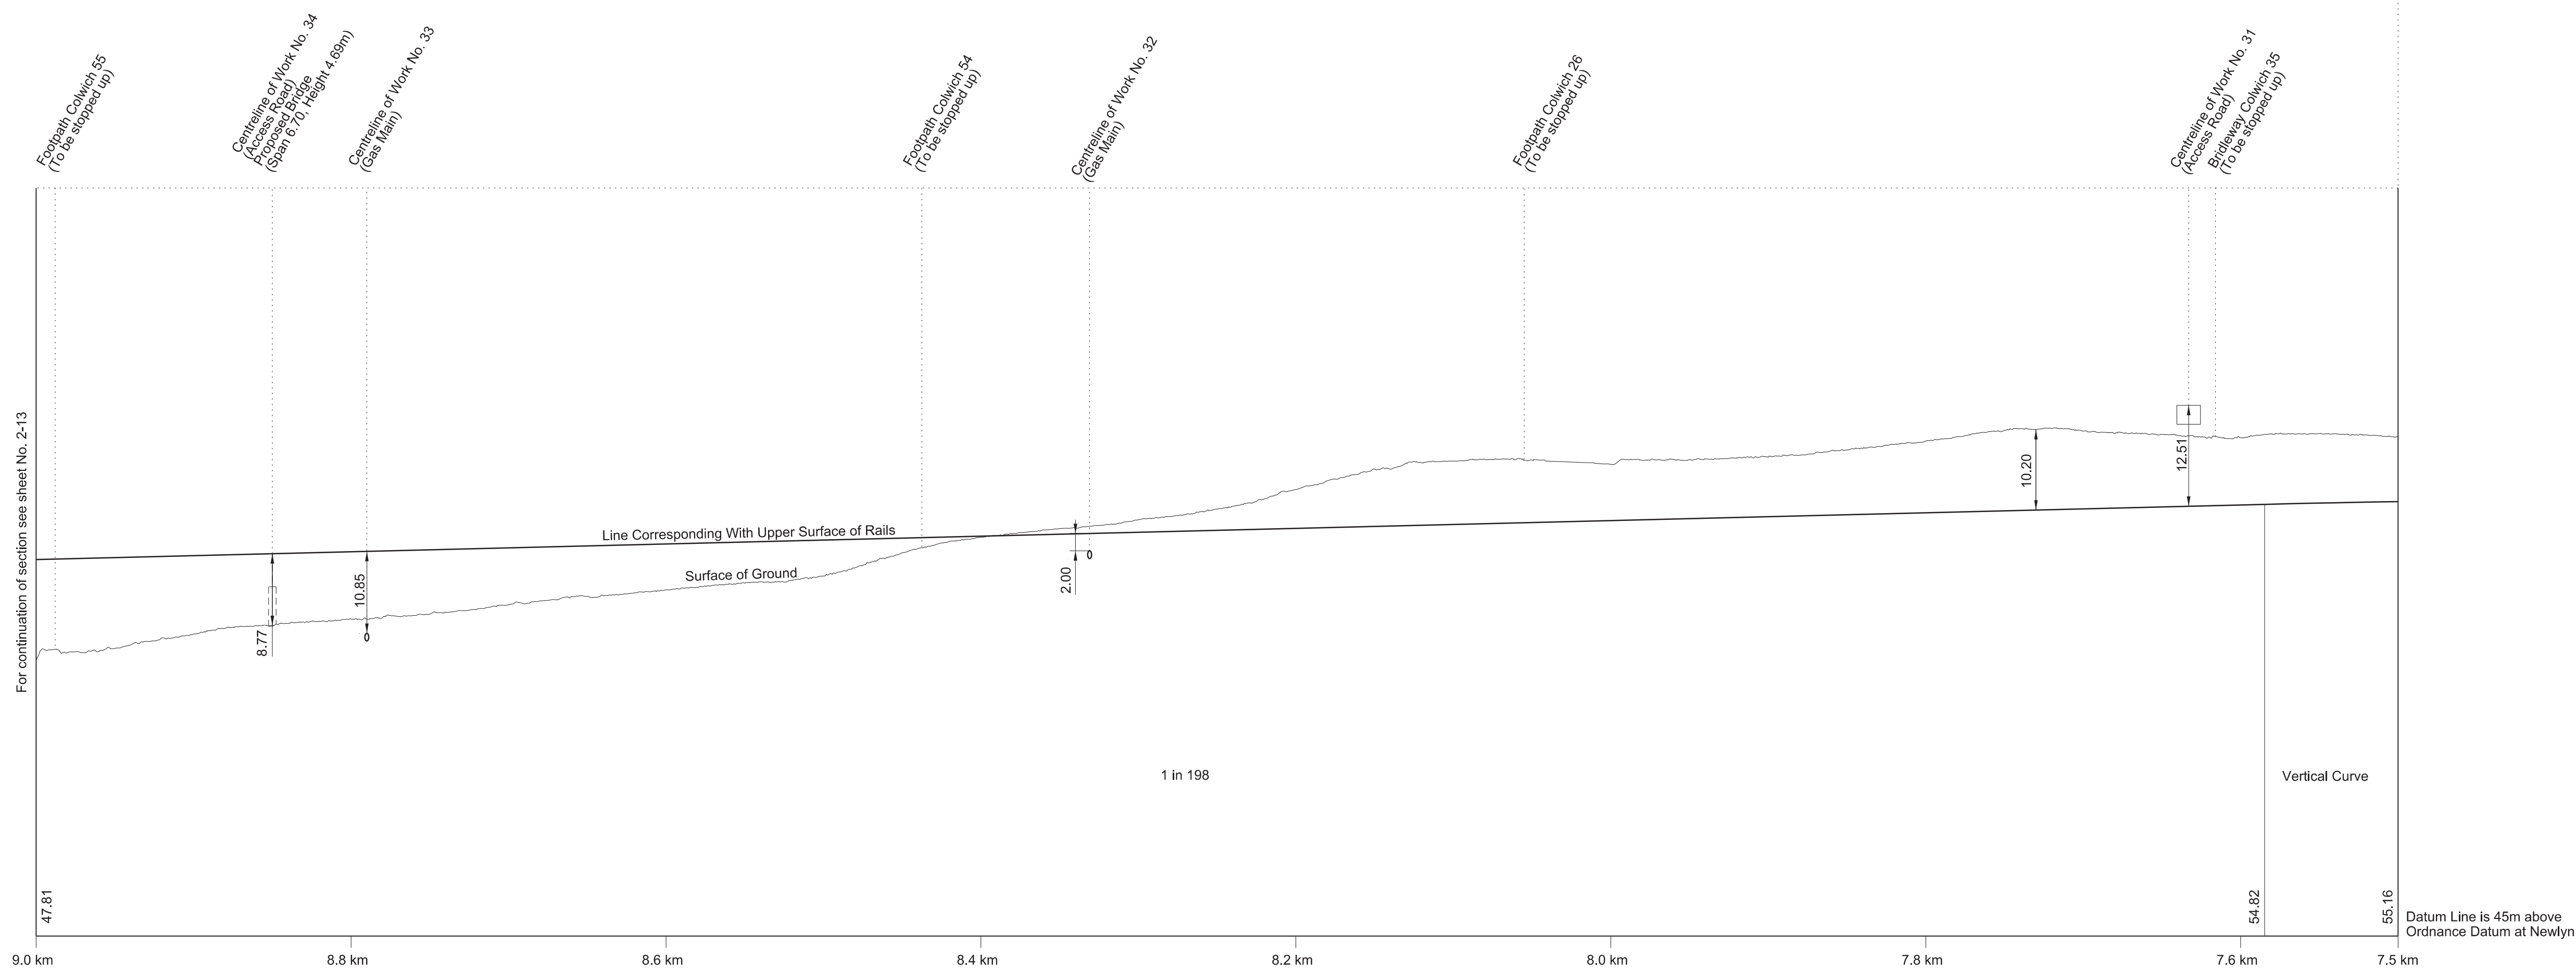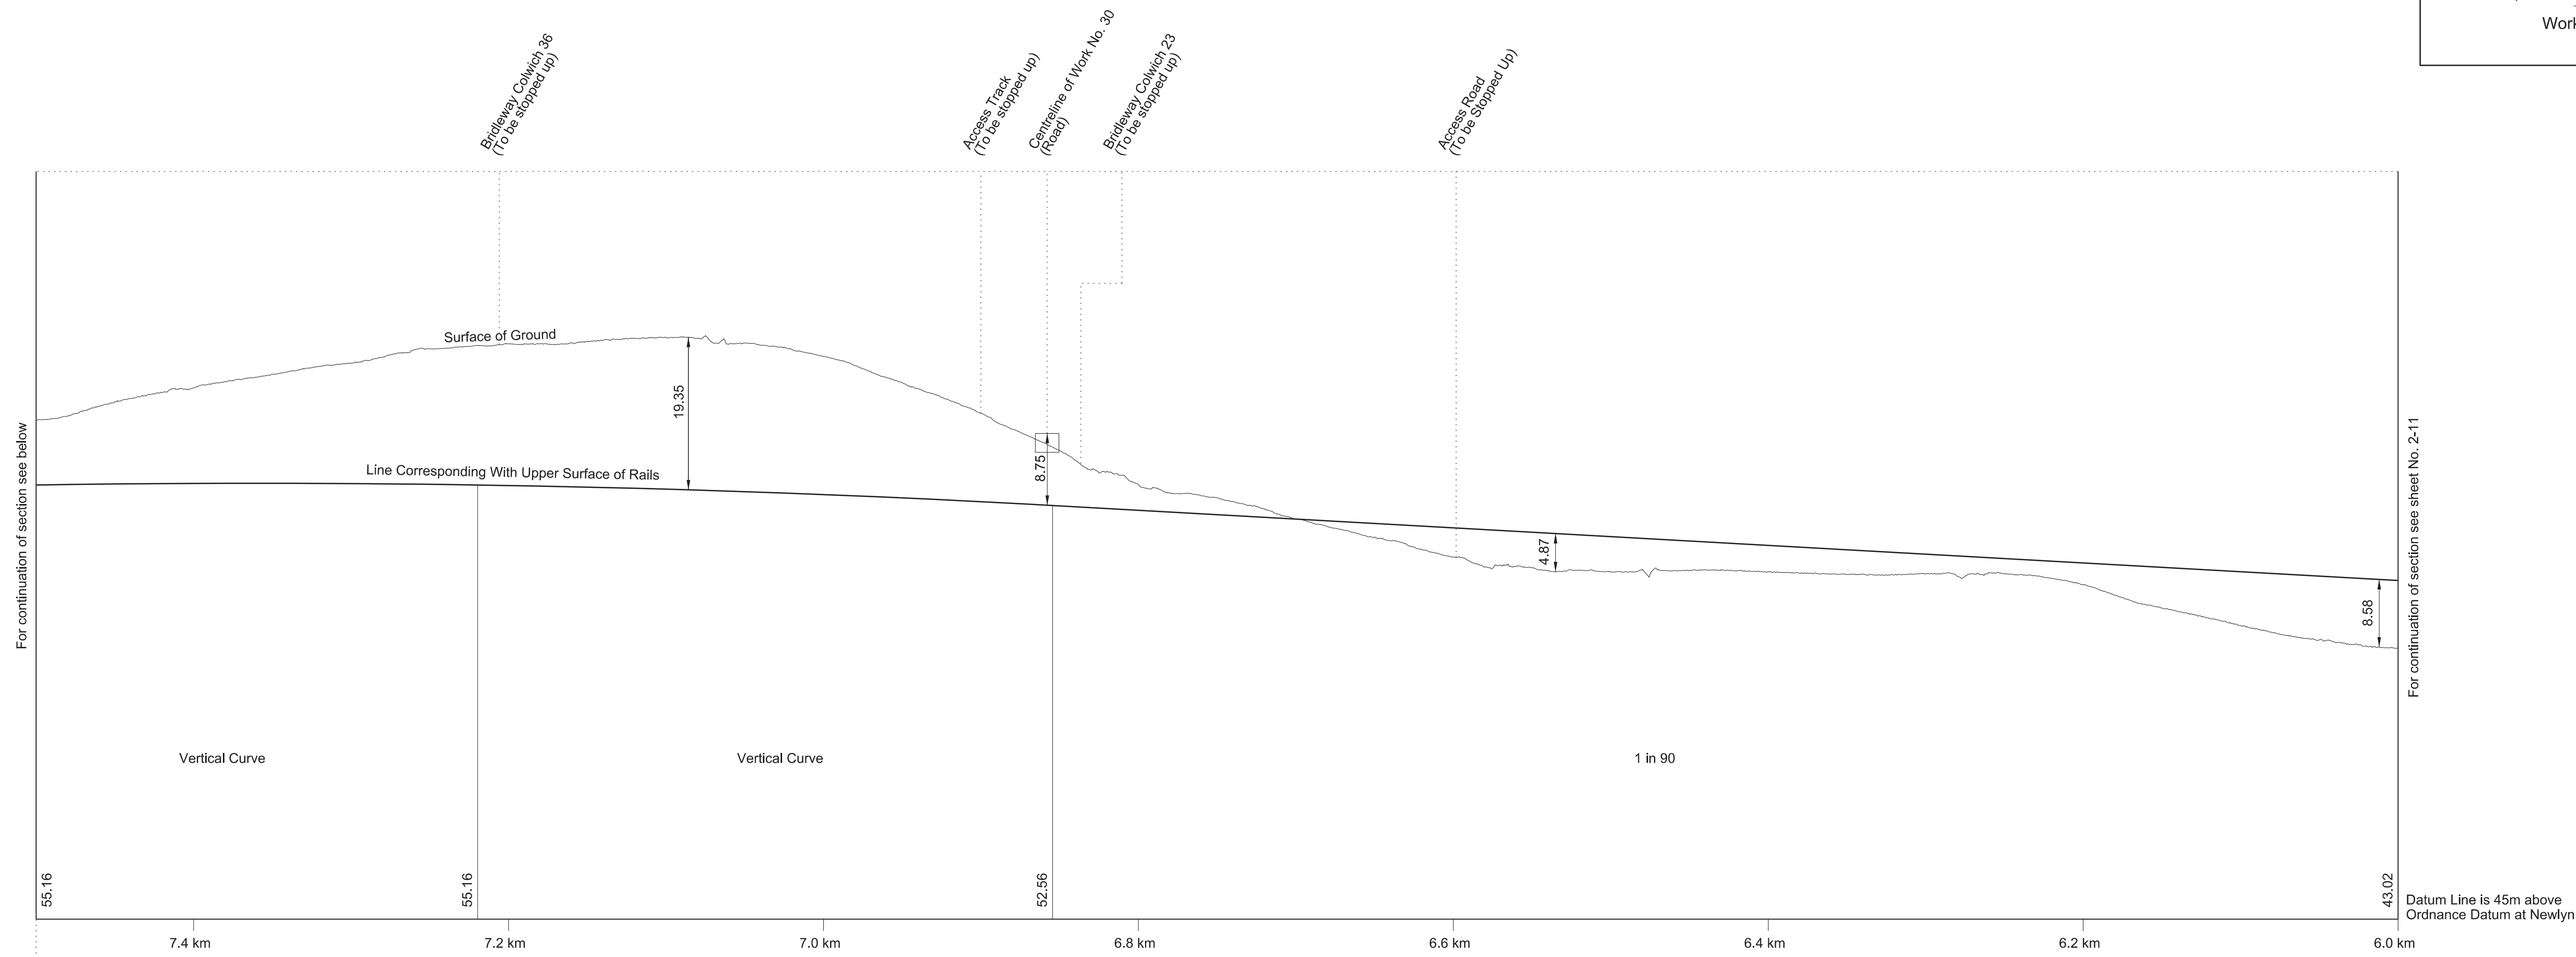


# SECTIONS

FOR PLAN OF WORK SEE SHEET No. 1-24 and 1-26

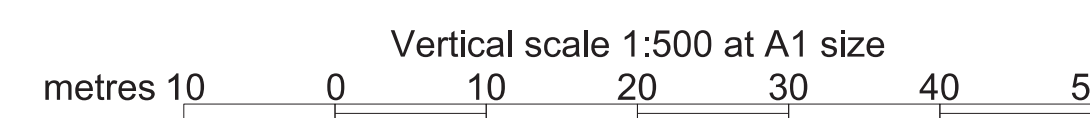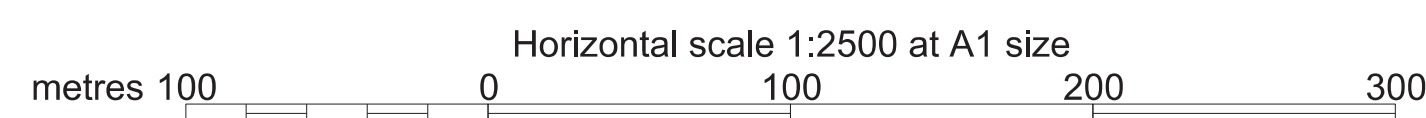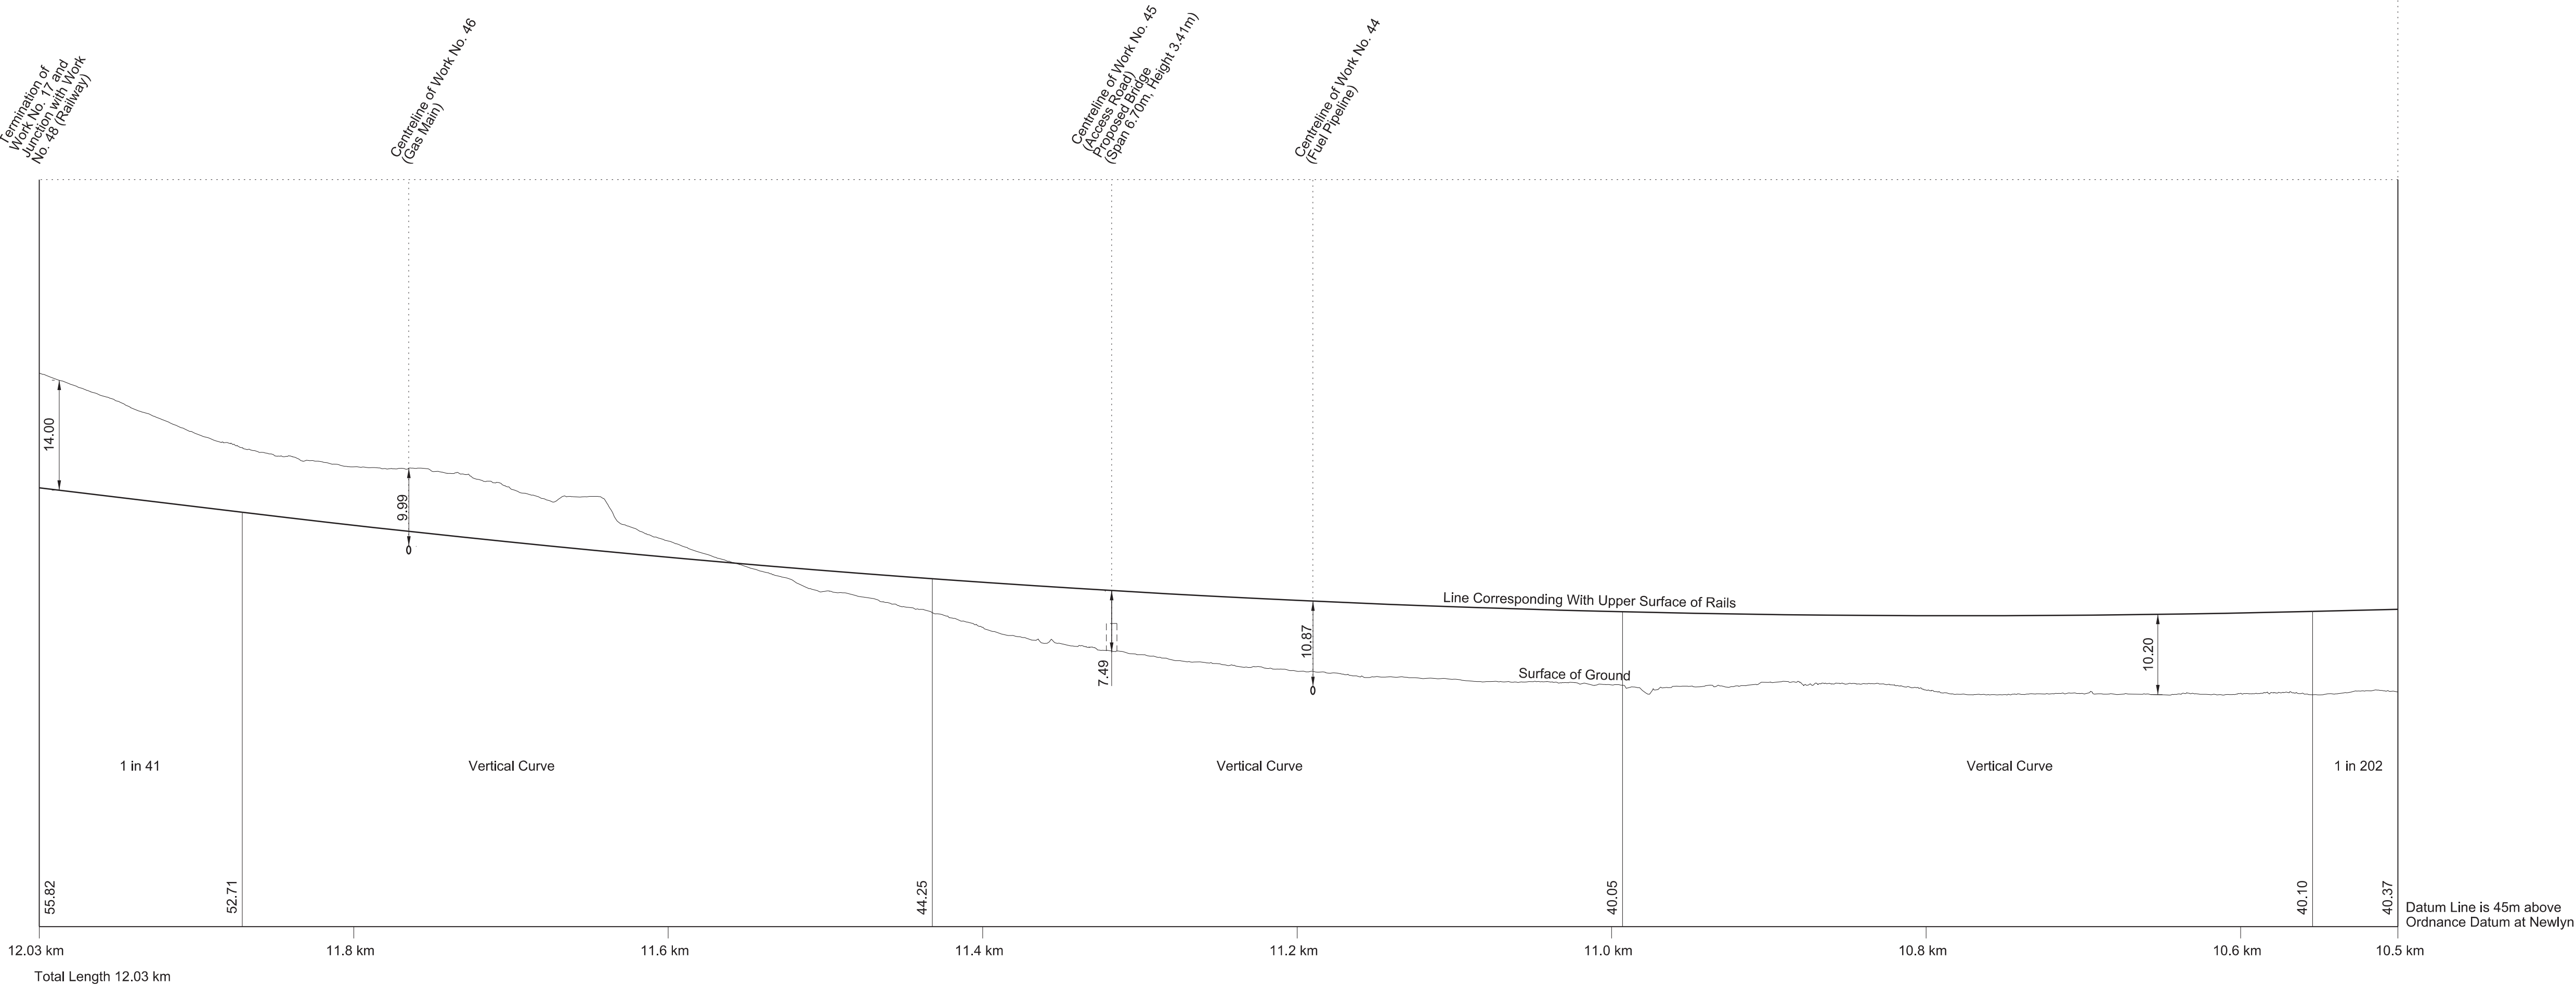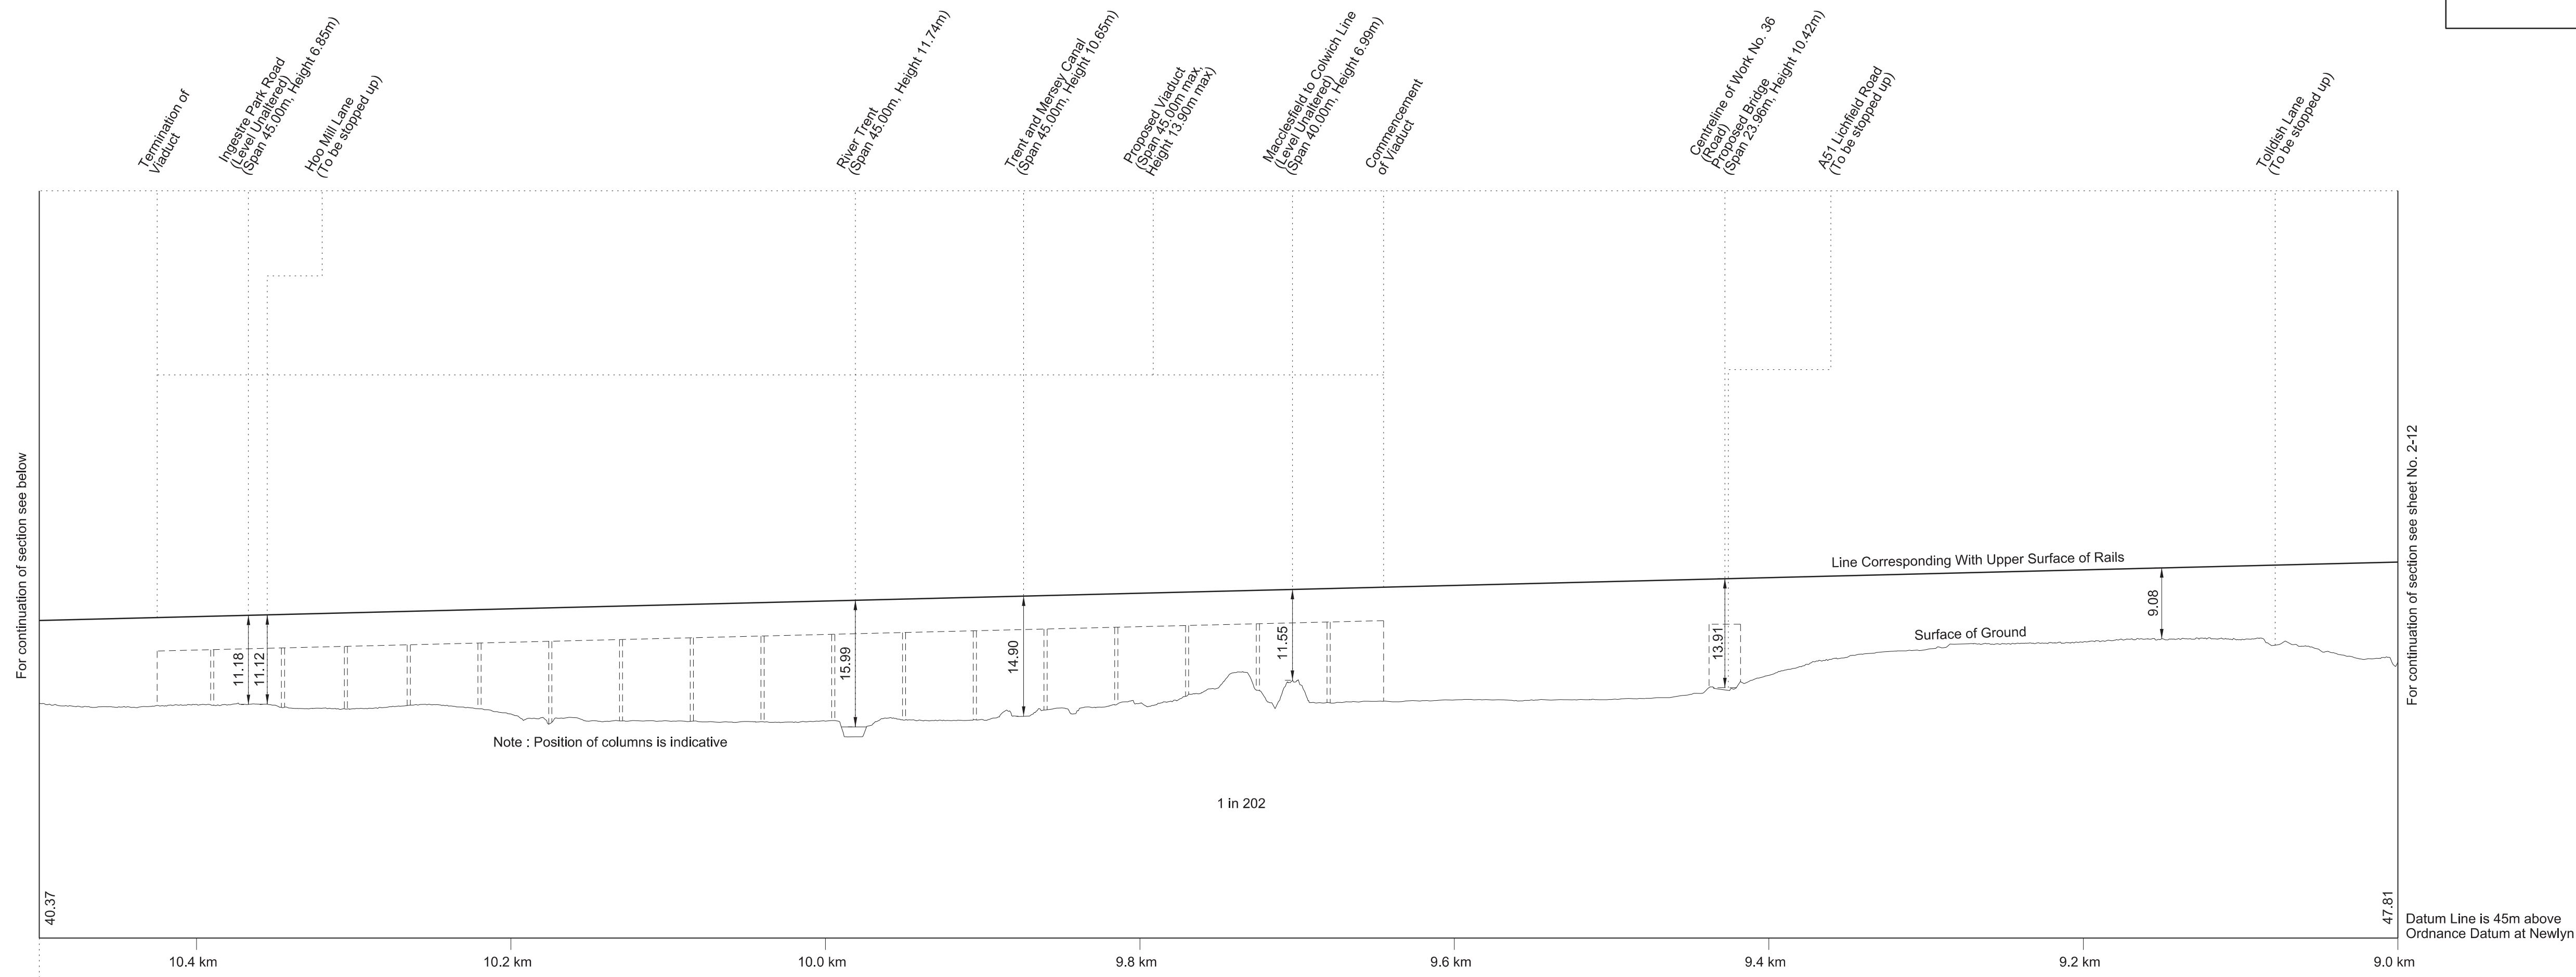


# SECTIONS


**WORK No. 18**  
FOR PLAN OF WORK SEE SHEET No. 1-14

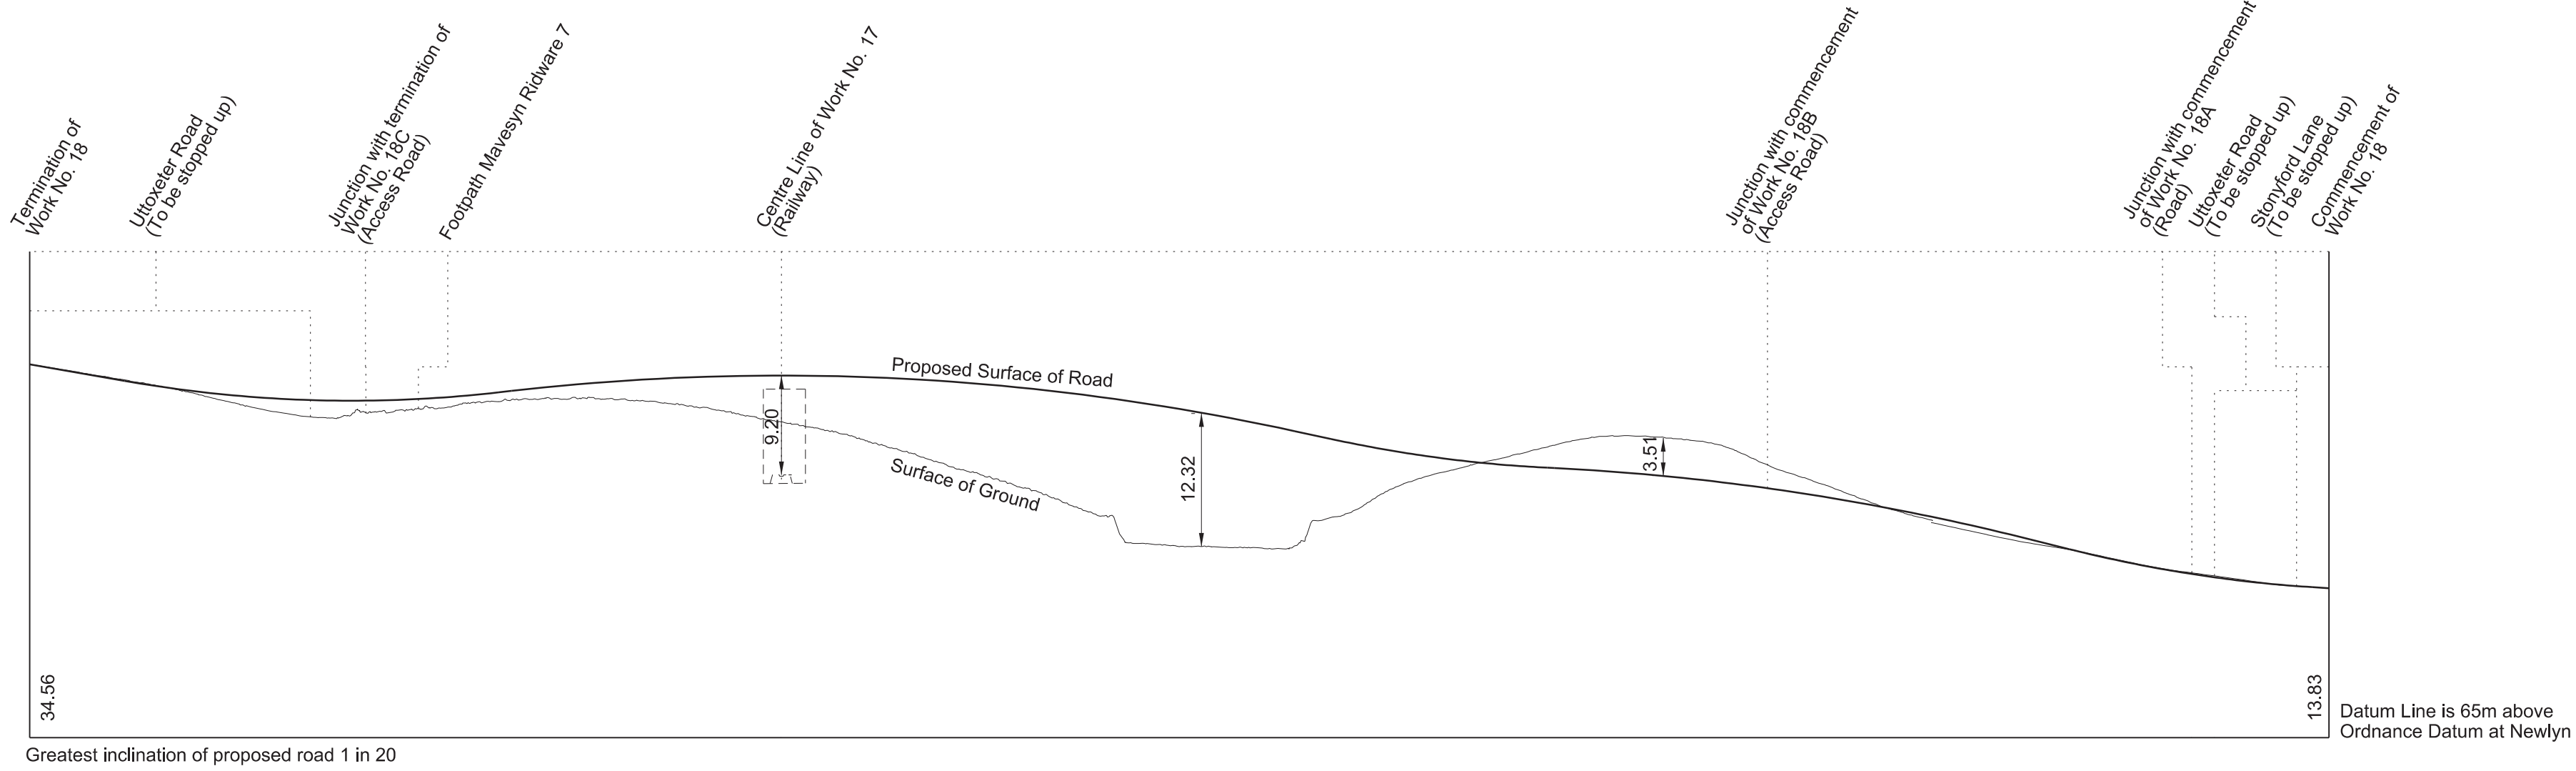


**WORK No. 18A**  
FOR PLAN OF WORK SEE SHEET No. 1-14

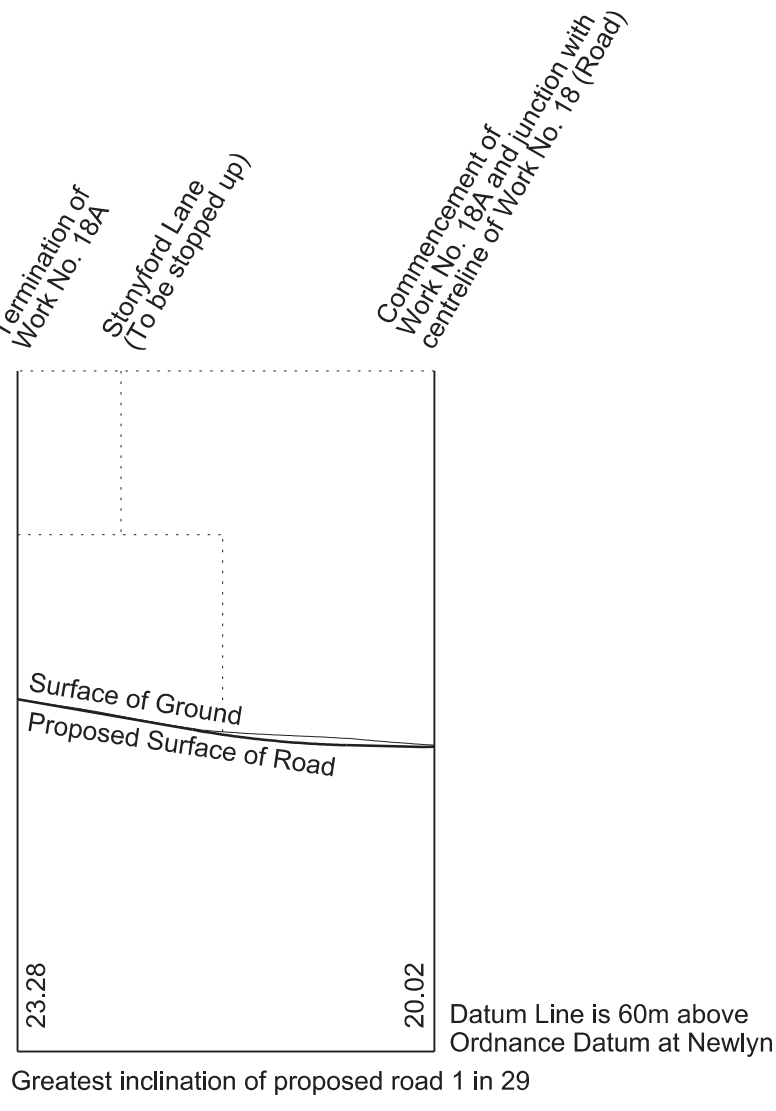



**WORK No. 18B**  
FOR PLAN OF WORK SEE SHEET No. 1-14

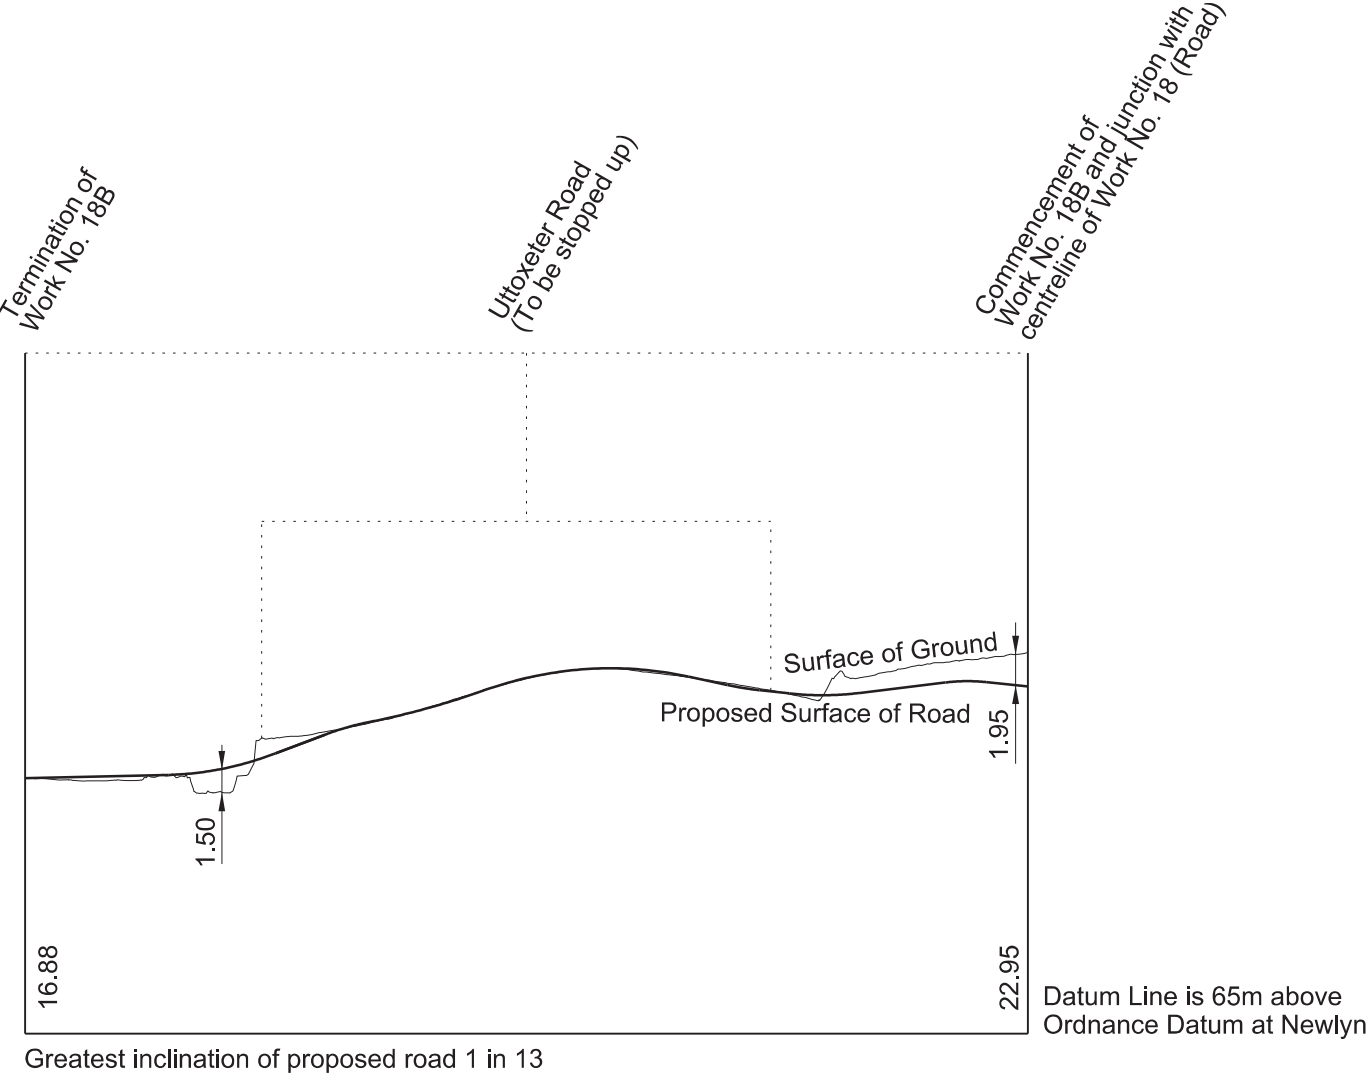

**WORK No. 18C**  
FOR PLAN OF WORK SEE SHEET No. 1-14

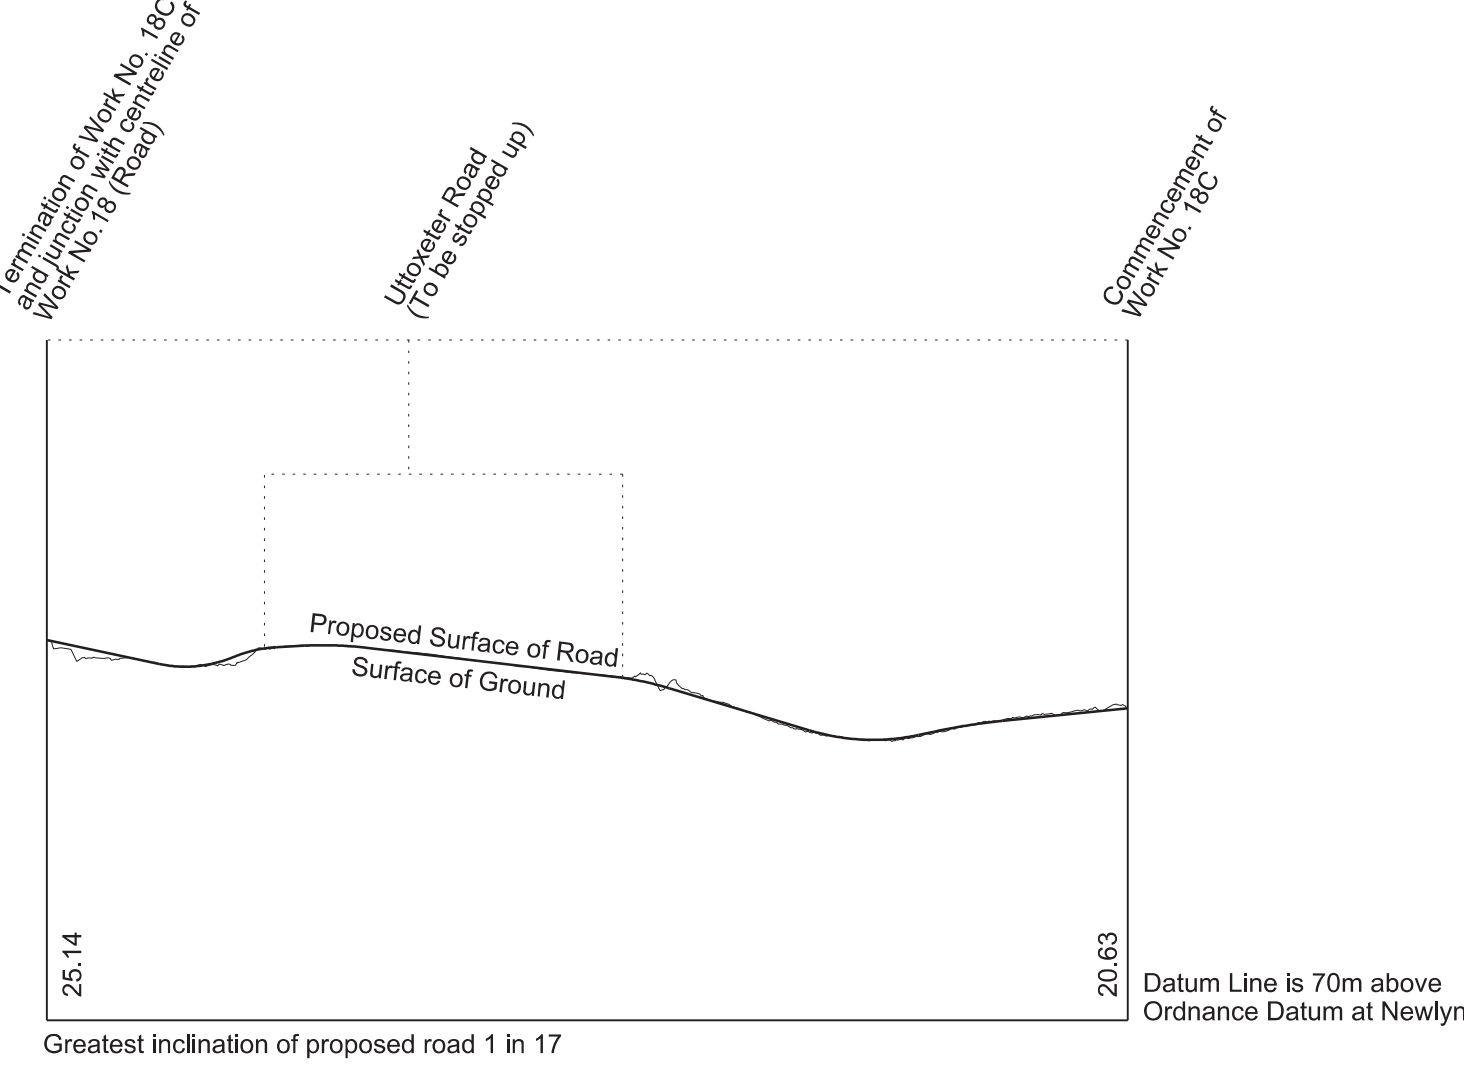


**WORK No. 18D**  
FOR PLAN OF WORK SEE SHEET No. 1-14

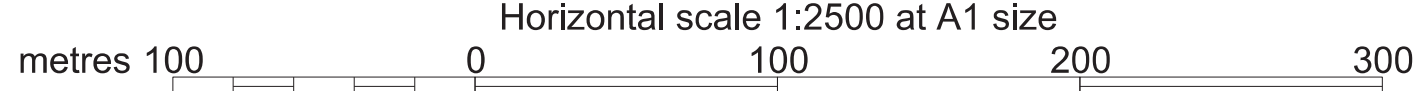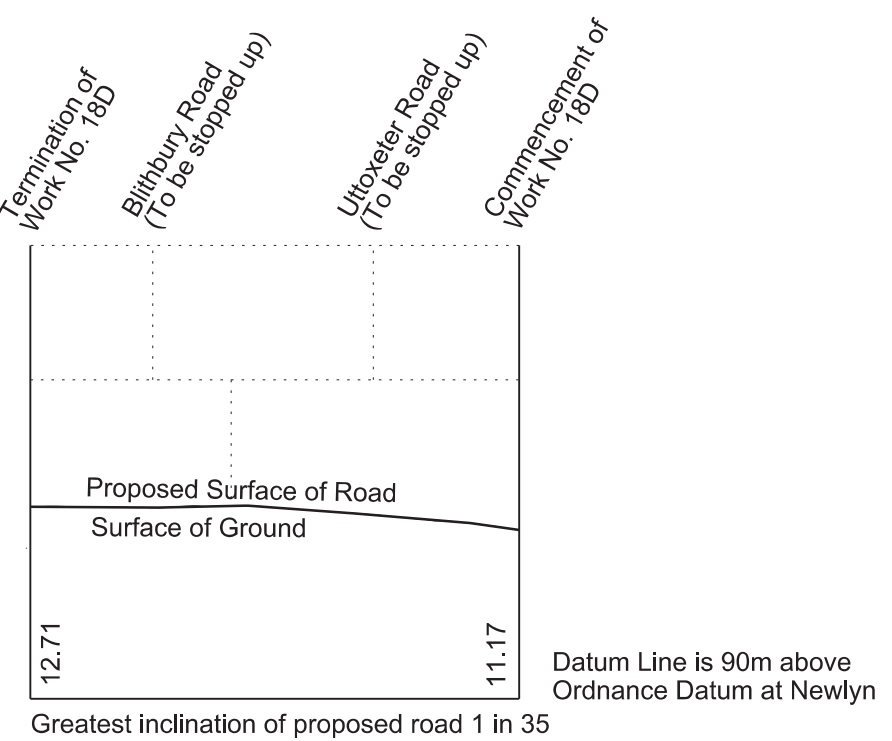

# SECTIONS


**WORK No. 18E**  
 FOR PLAN OF WORK SEE SHEET No. 1-14

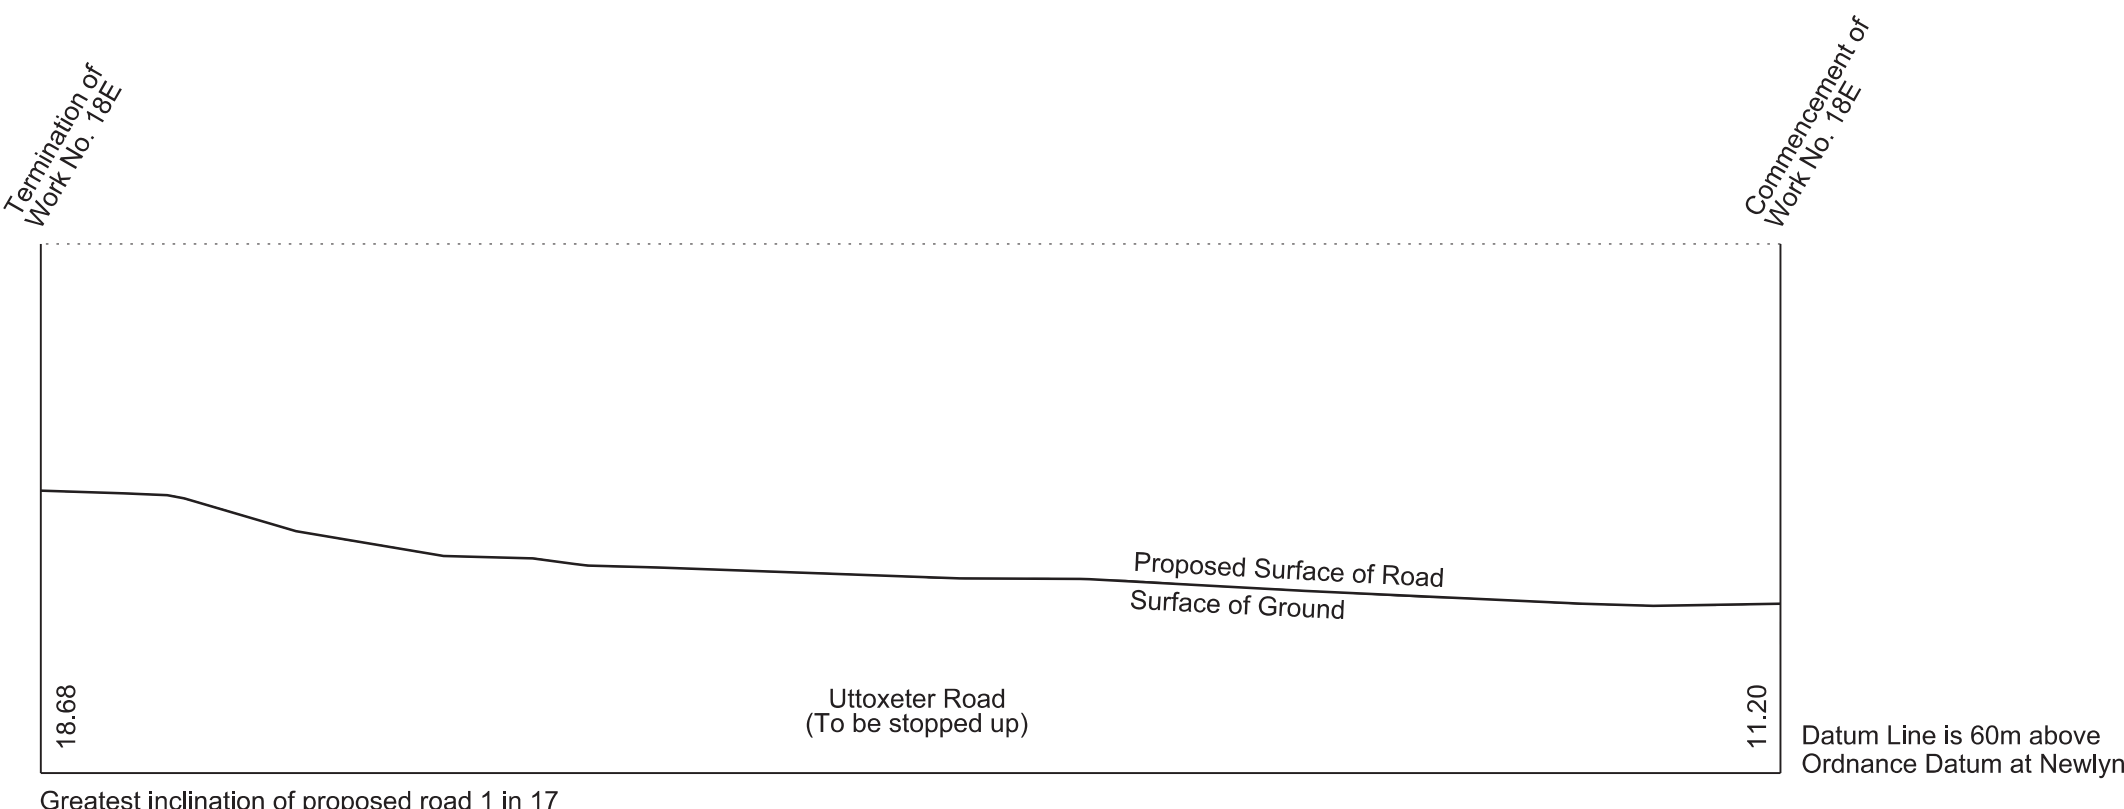




**WORK No. 19**  
 FOR PLAN OF WORK SEE SHEET No. 1-14



**WORK No. 20A**  
 FOR PLAN OF WORK SEE SHEET No. 1-14

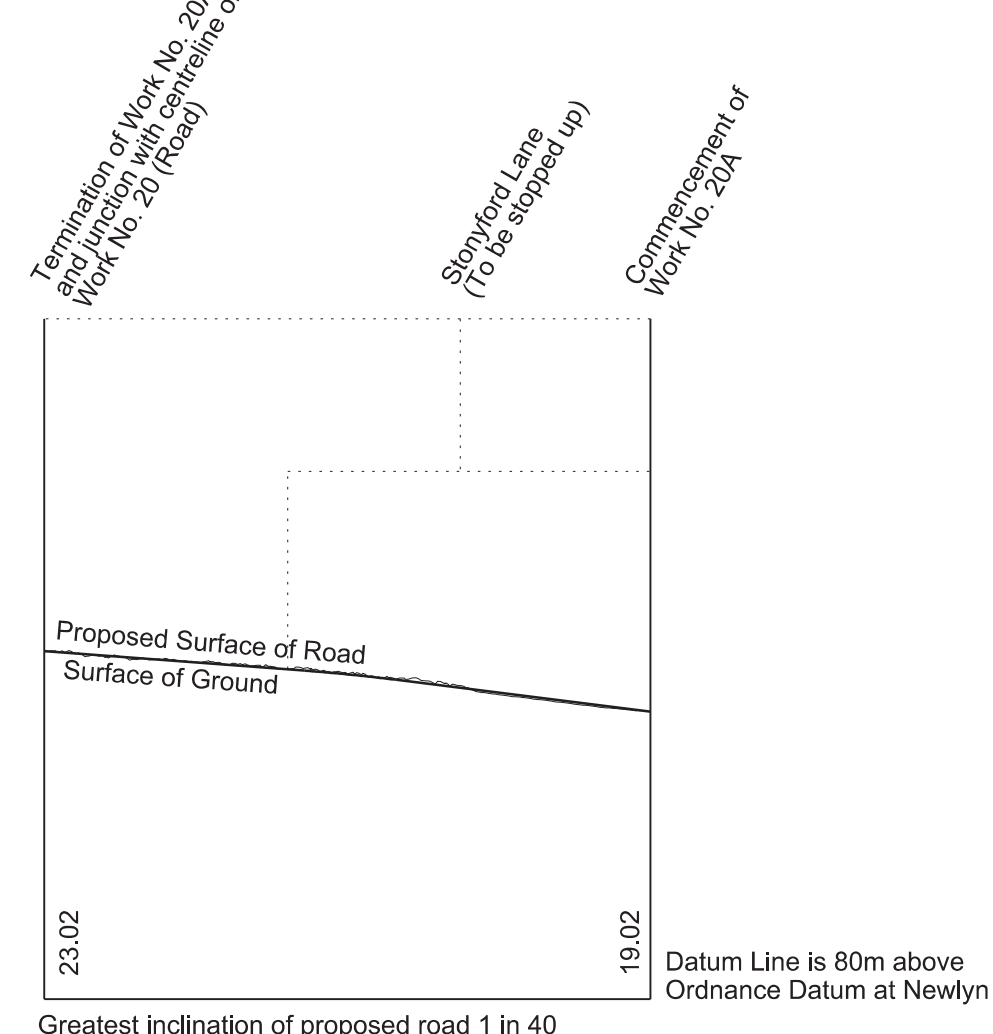


**WORK No. 20**  
 FOR PLAN OF WORK SEE SHEET Nos. 1-14, 1-15 and 1-16

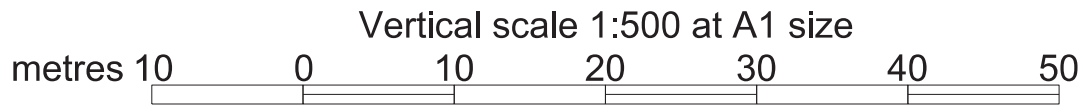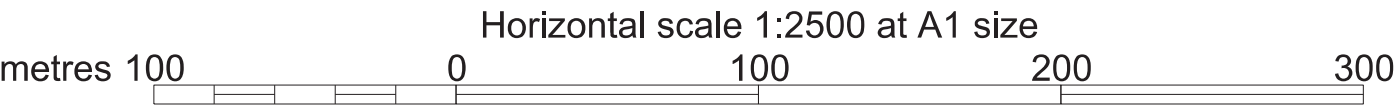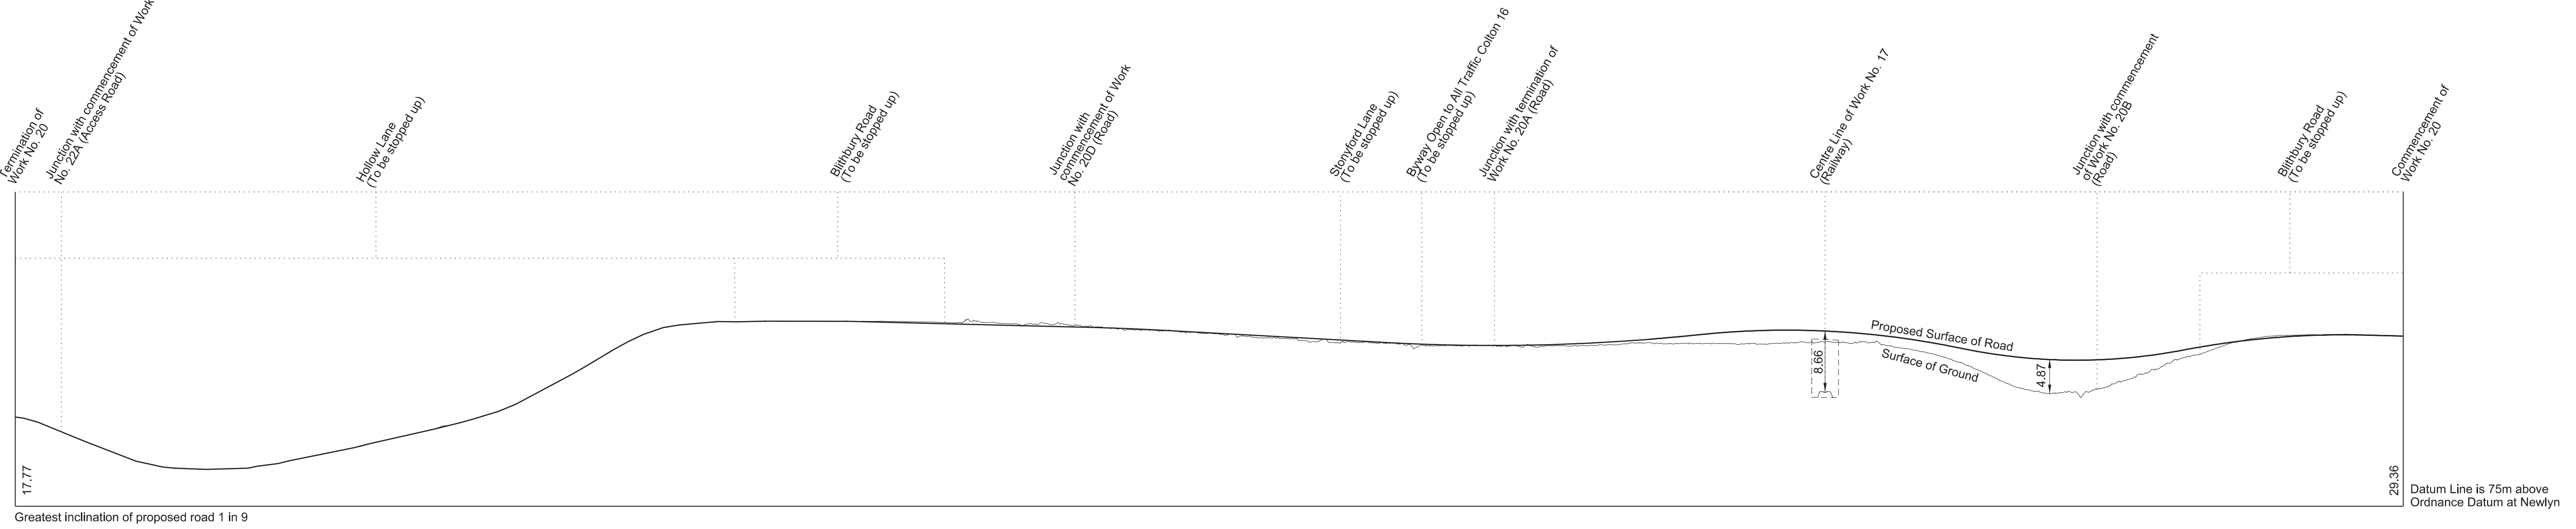




# SECTIONS


**WORK No. 20B**  
 FOR PLAN OF WORK SEE SHEET No. 1-14 and 1-15

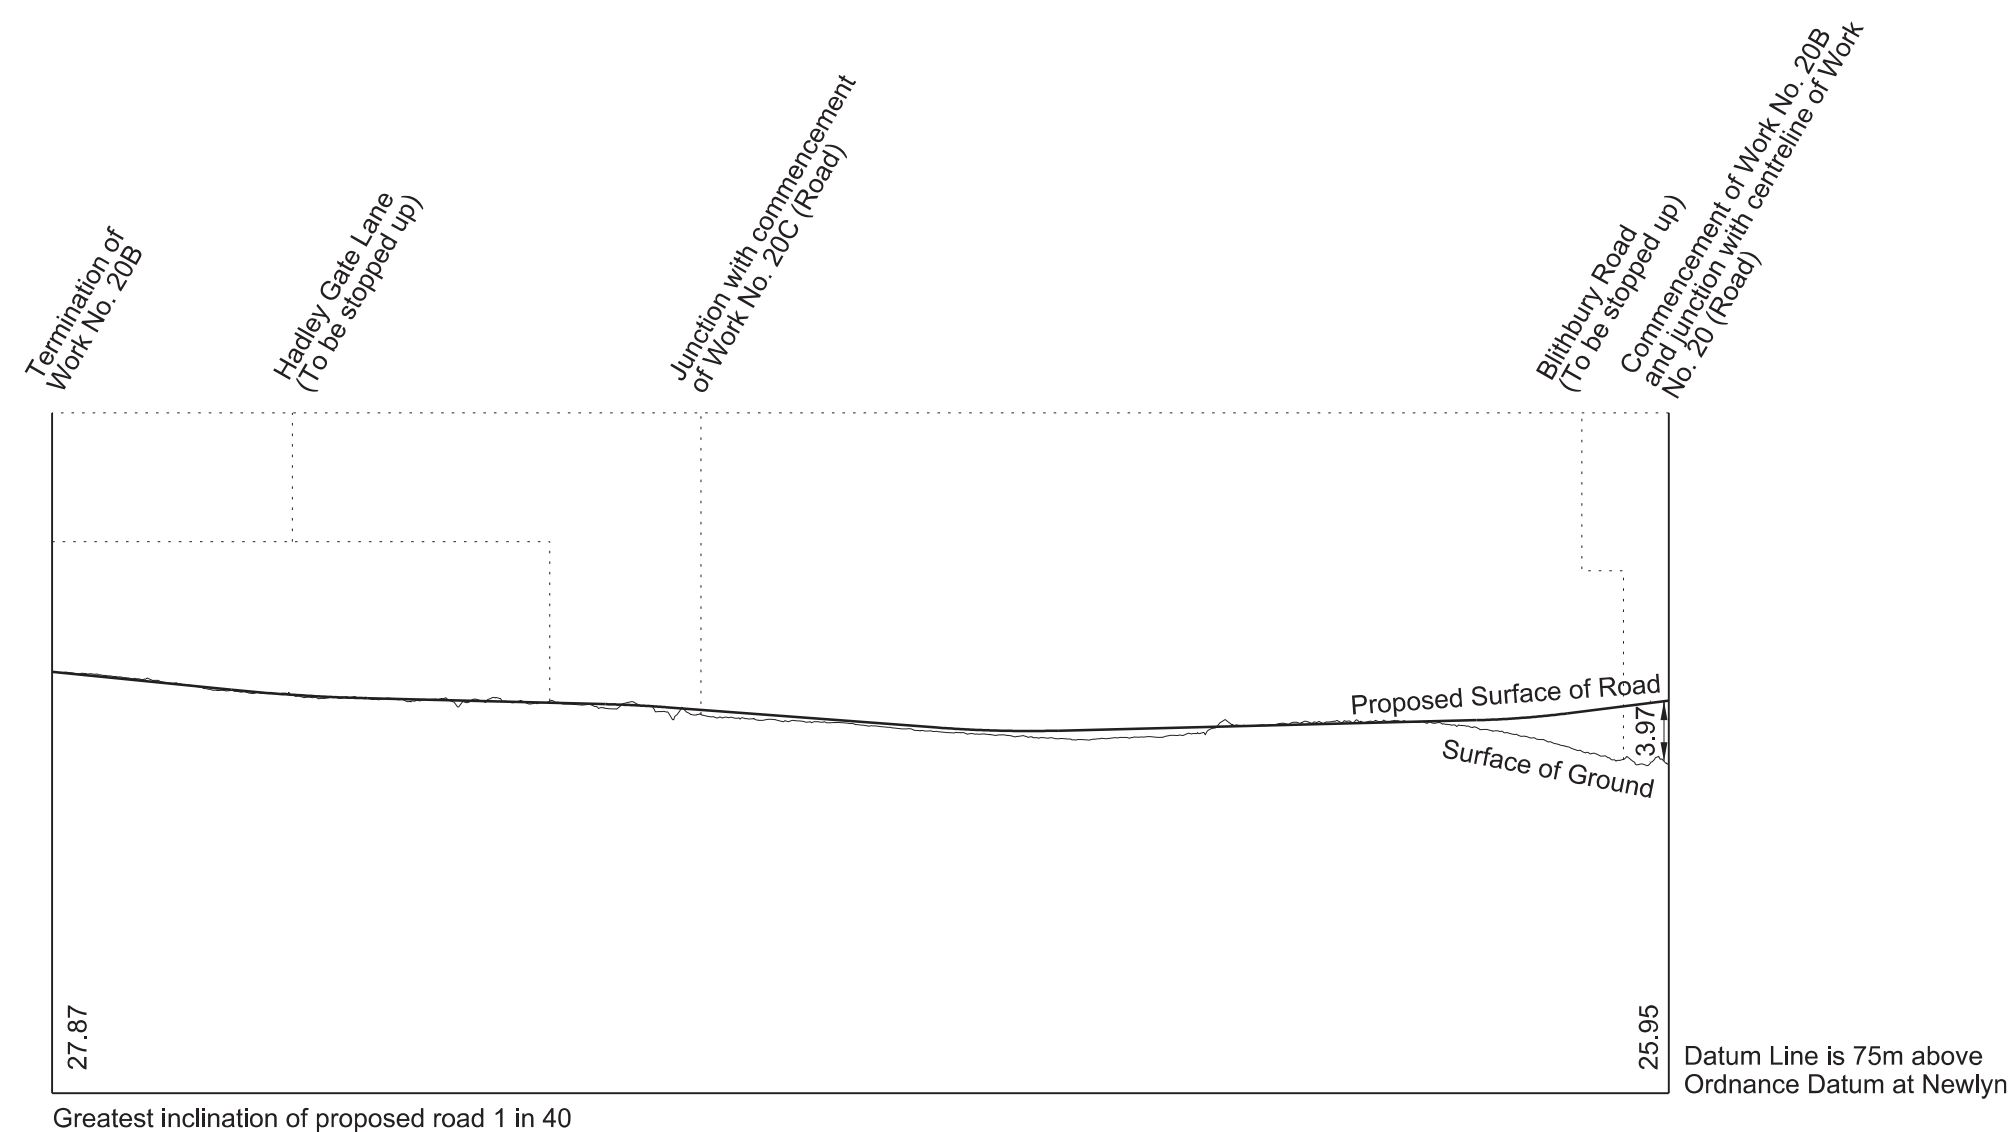


**WORK No. 20C**  
 FOR PLAN OF WORK SEE SHEET No. 1-14

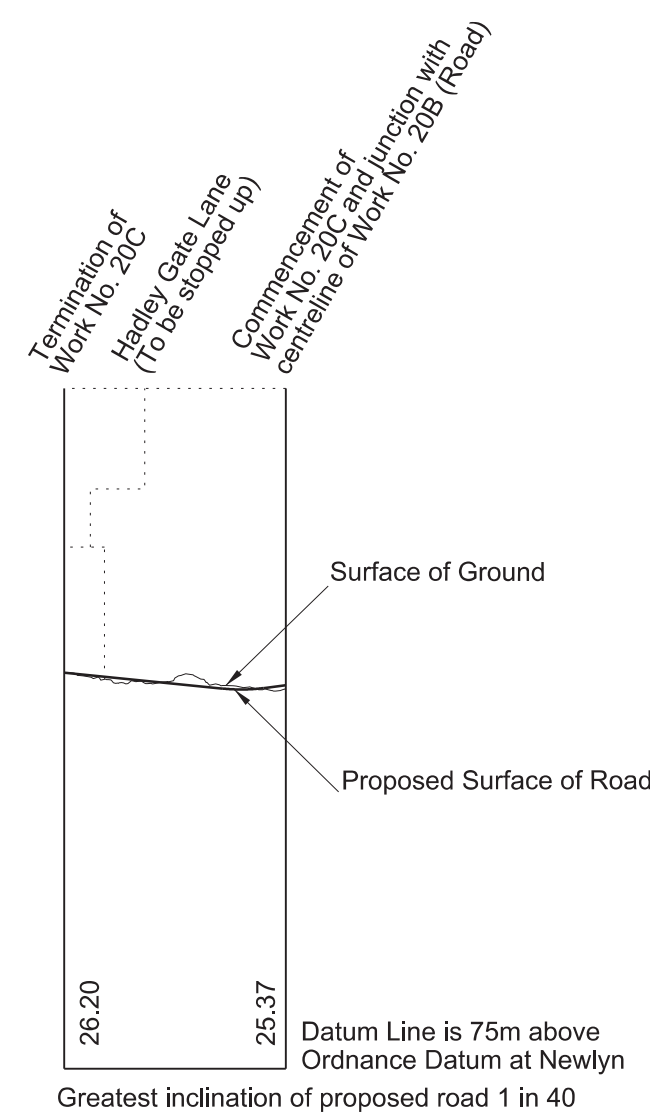




**WORK No. 20D**  
 FOR PLAN OF WORK SEE SHEET No. 1-15

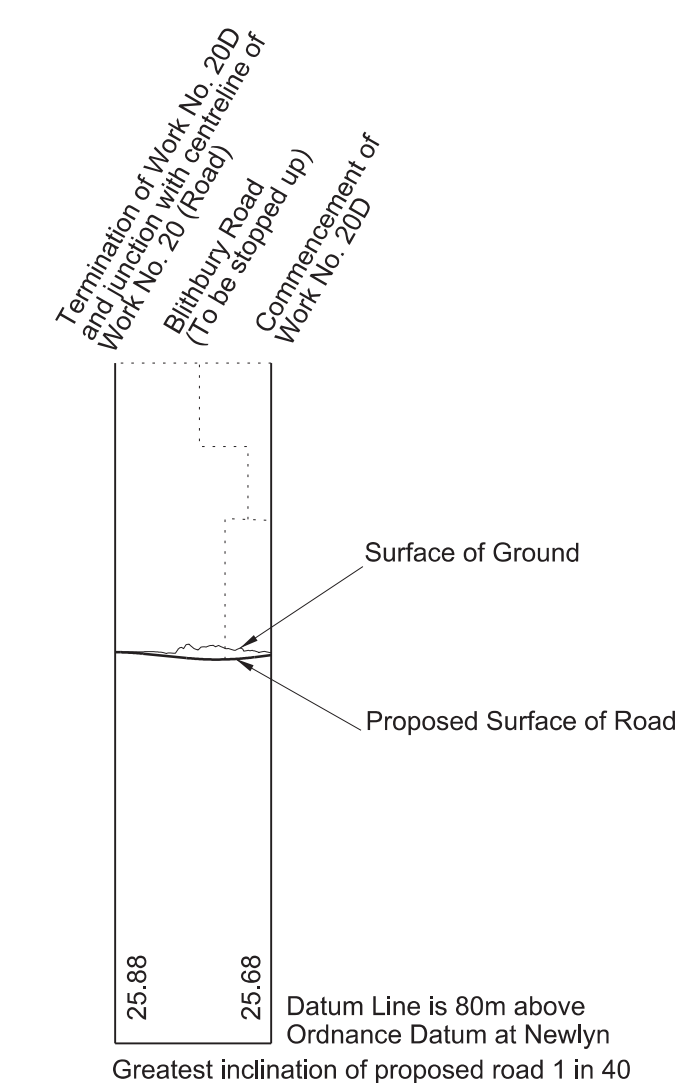

**WORK No. 21**  
 FOR PLAN OF WORK SEE SHEET No. 1-15

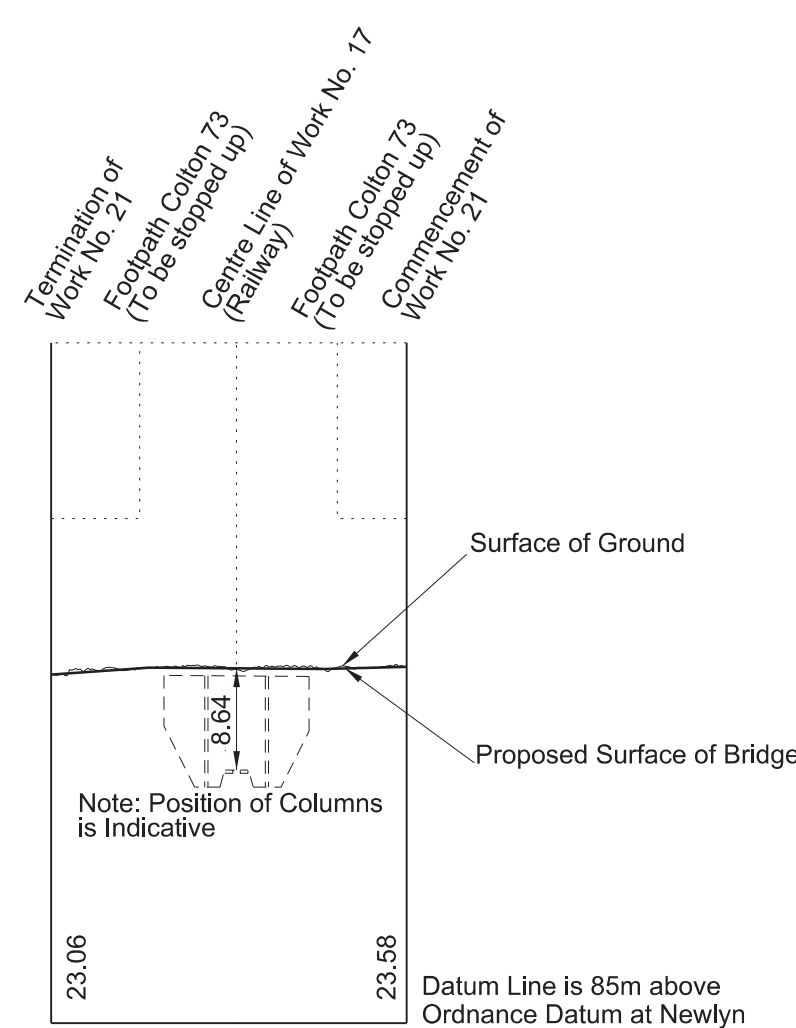


**WORK No. 22**  
 FOR PLAN OF WORK SEE SHEET No. 1-15

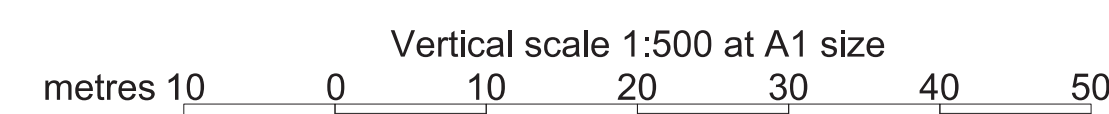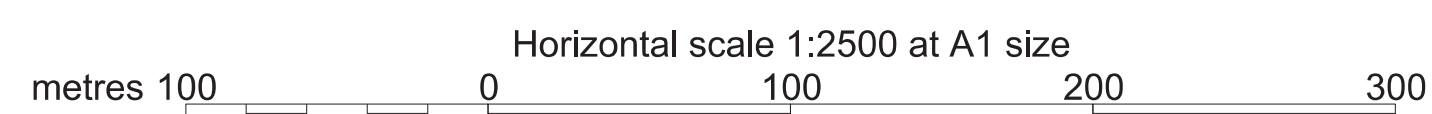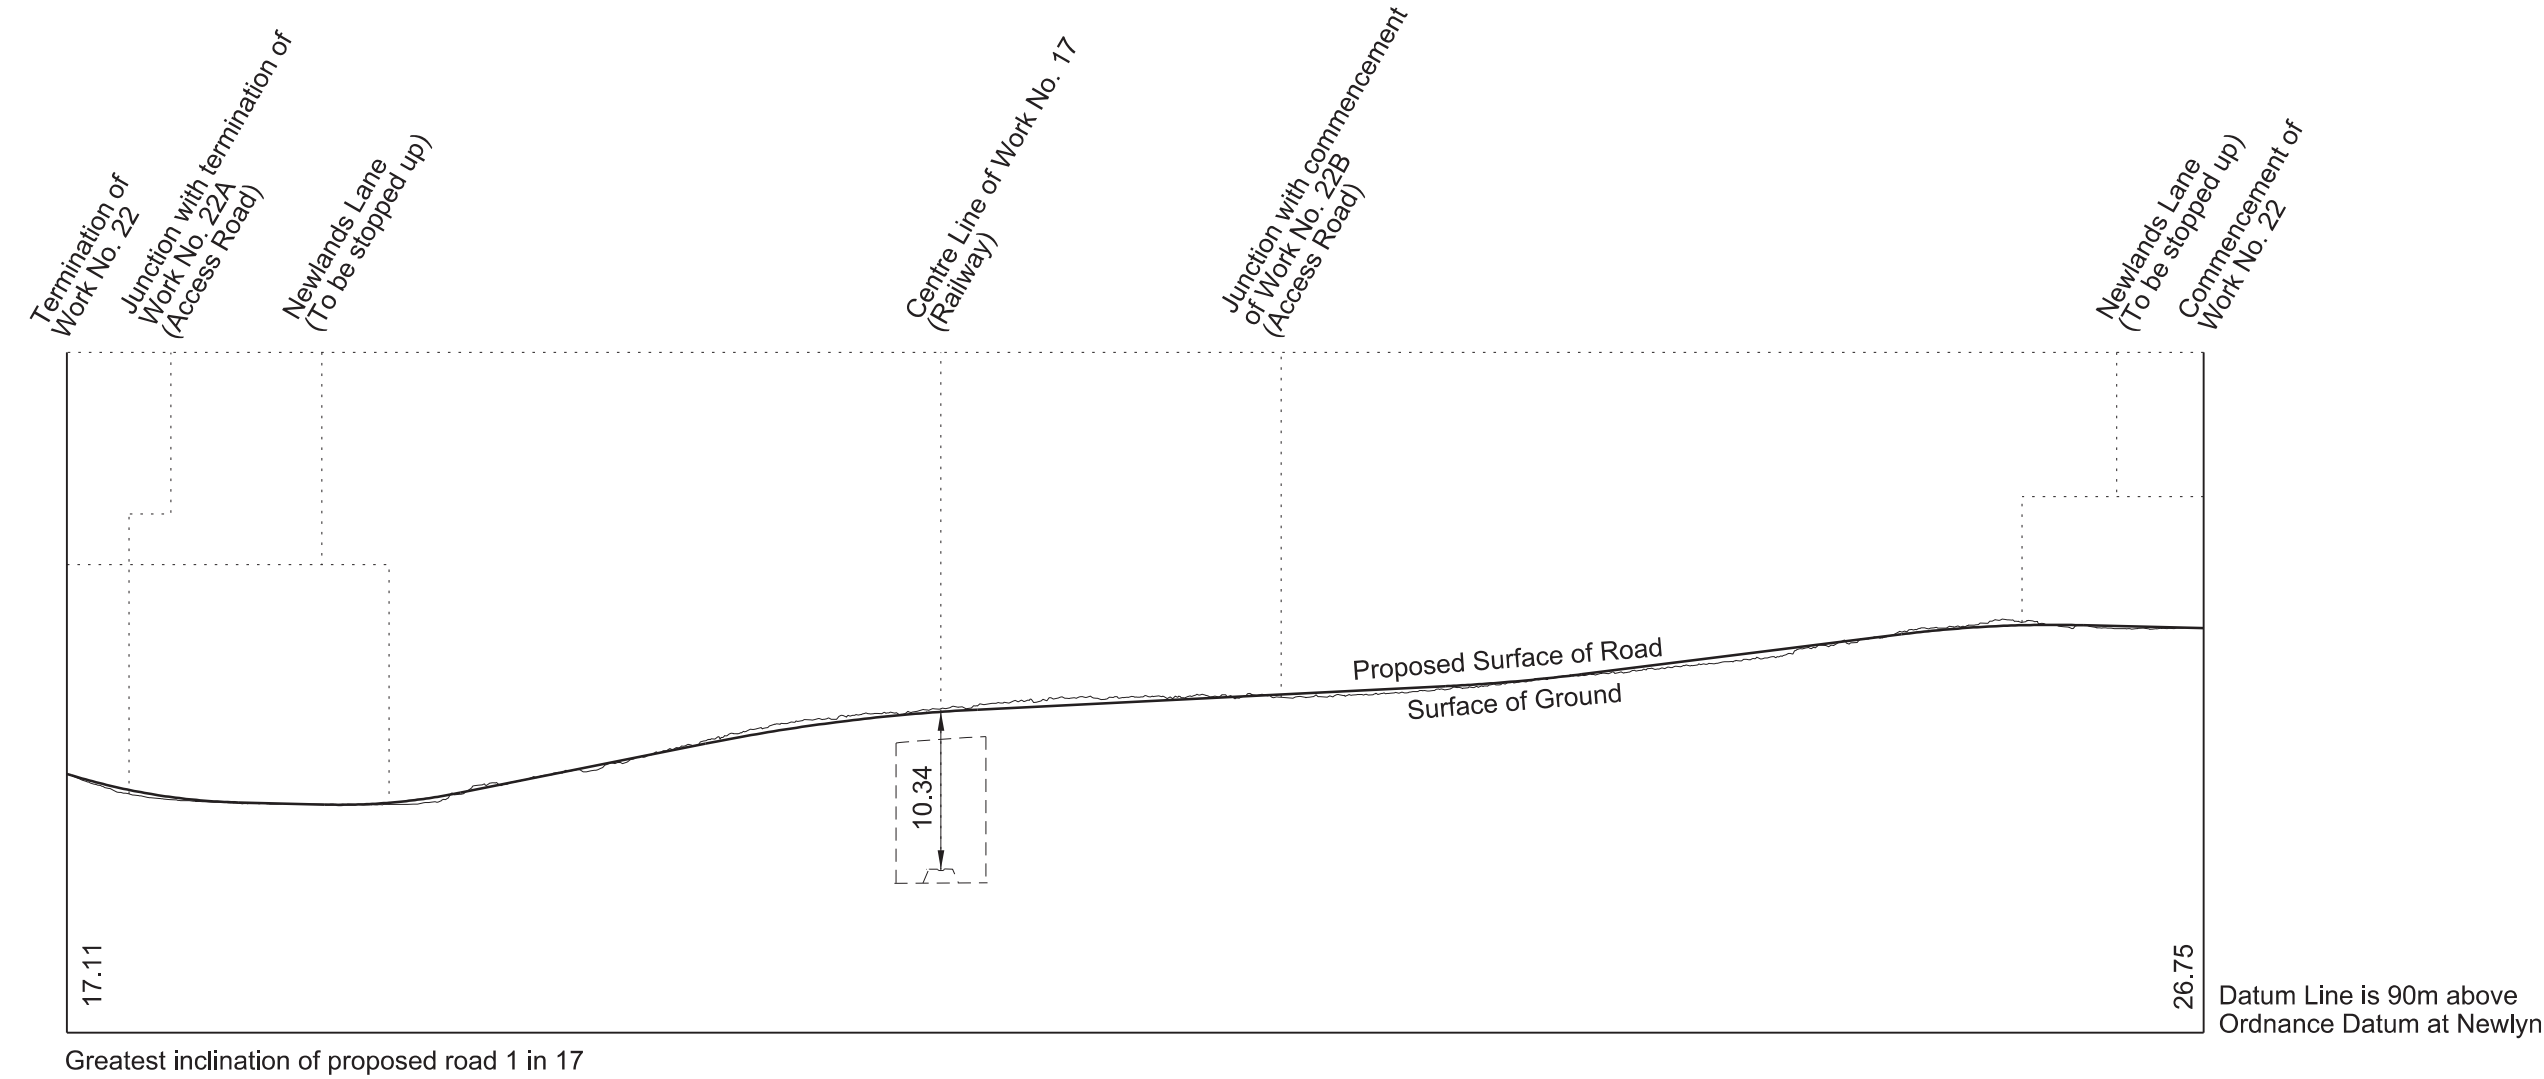


# SECTIONS


**WORK No. 22A**  
FOR PLAN OF WORK SEE SHEET No. 1-15 and 1-16

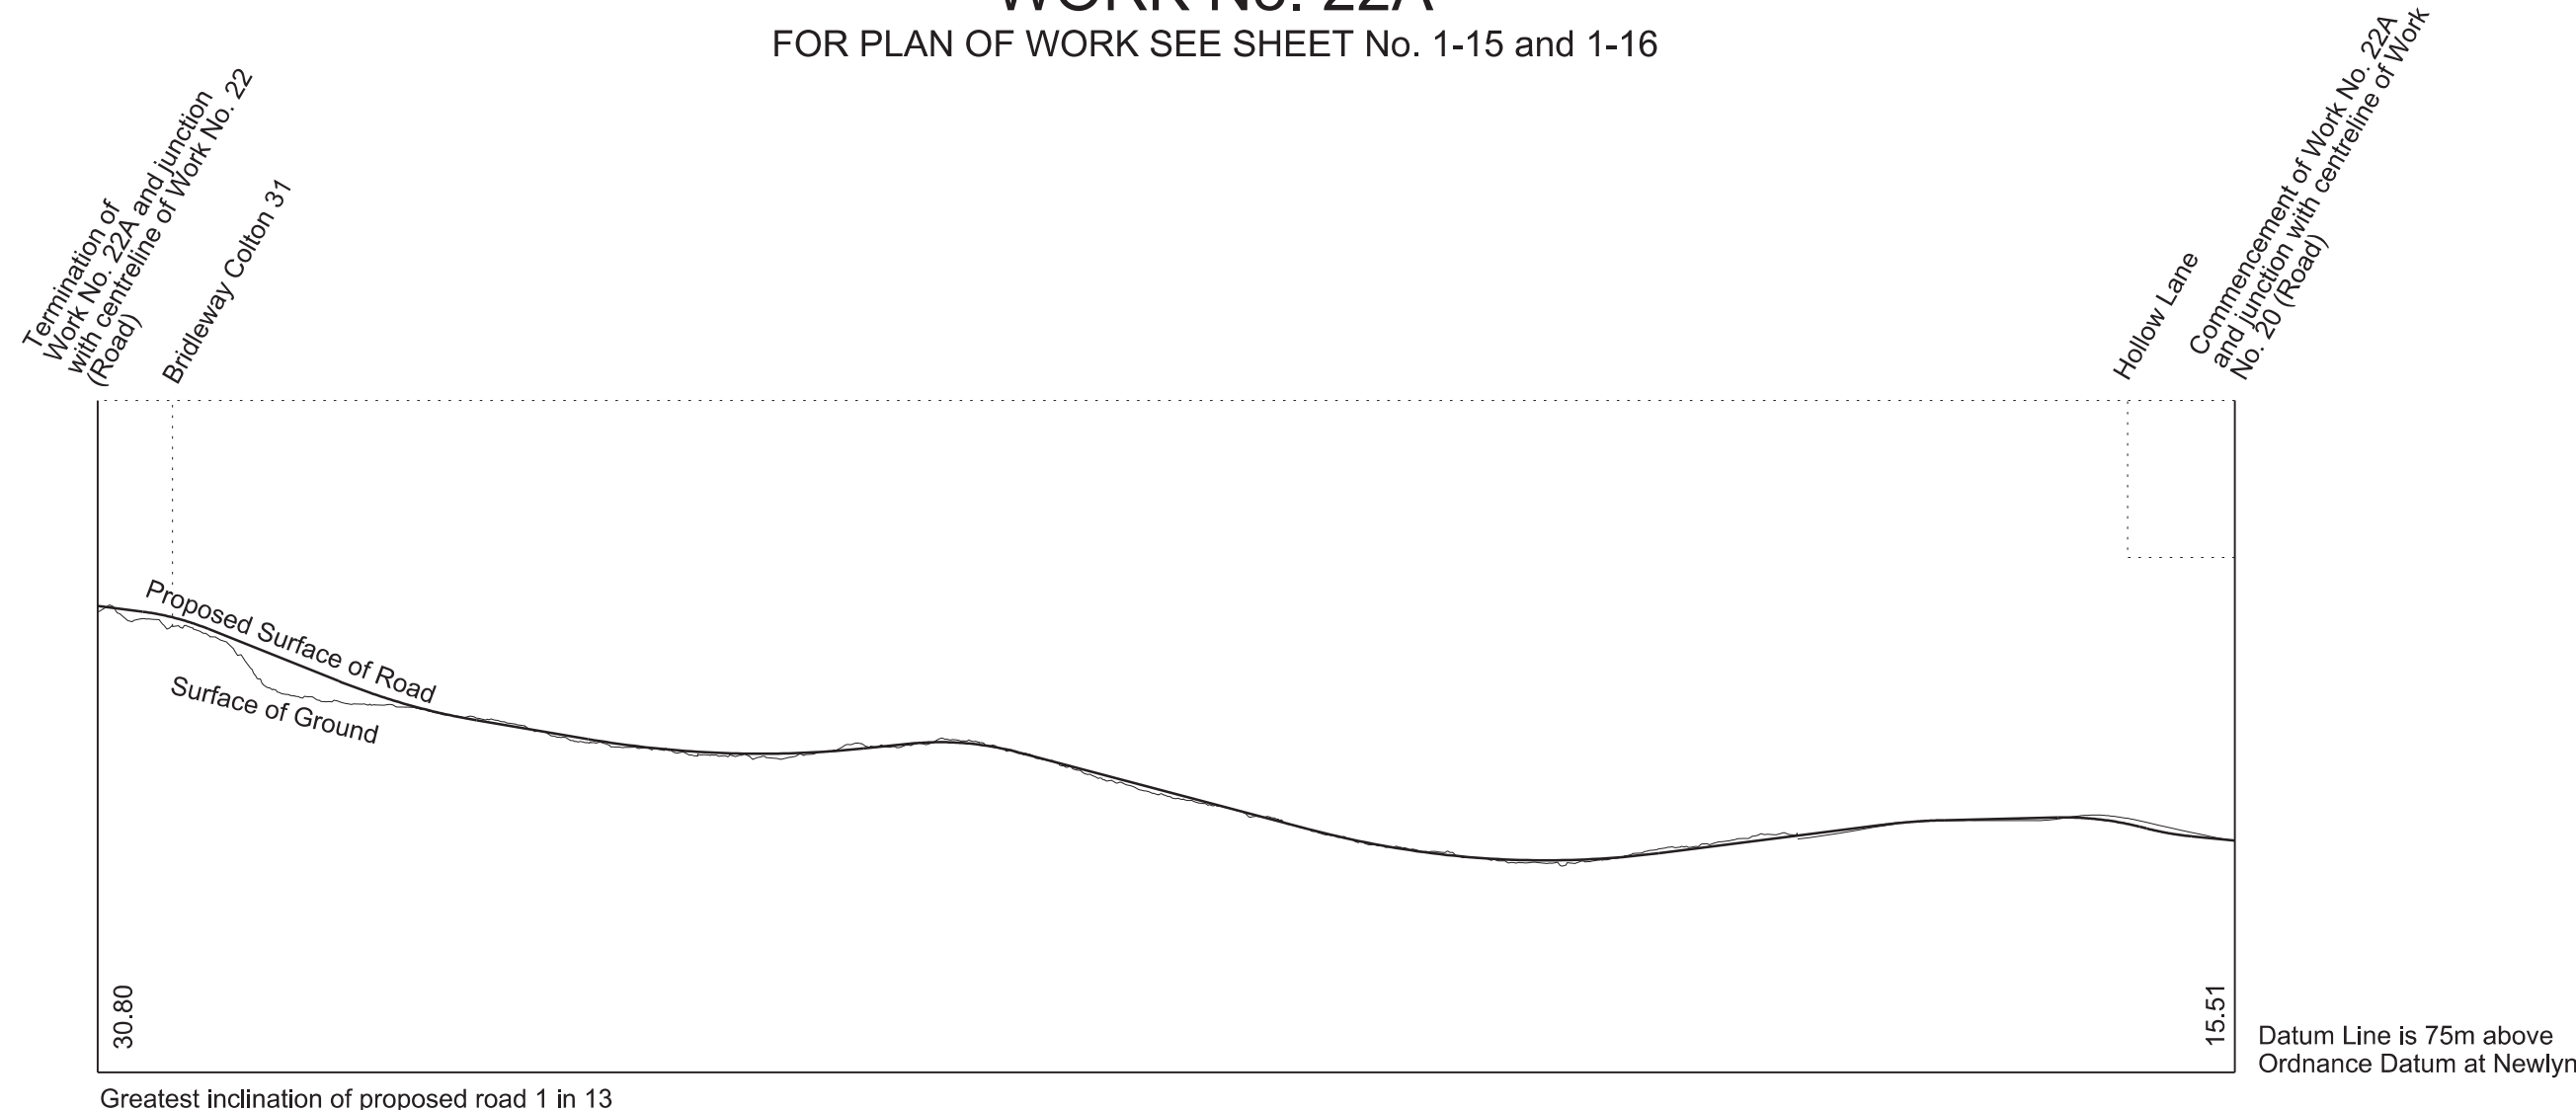




**WORK No. 22B**  
FOR PLAN OF WORK SEE SHEET No. 1-15

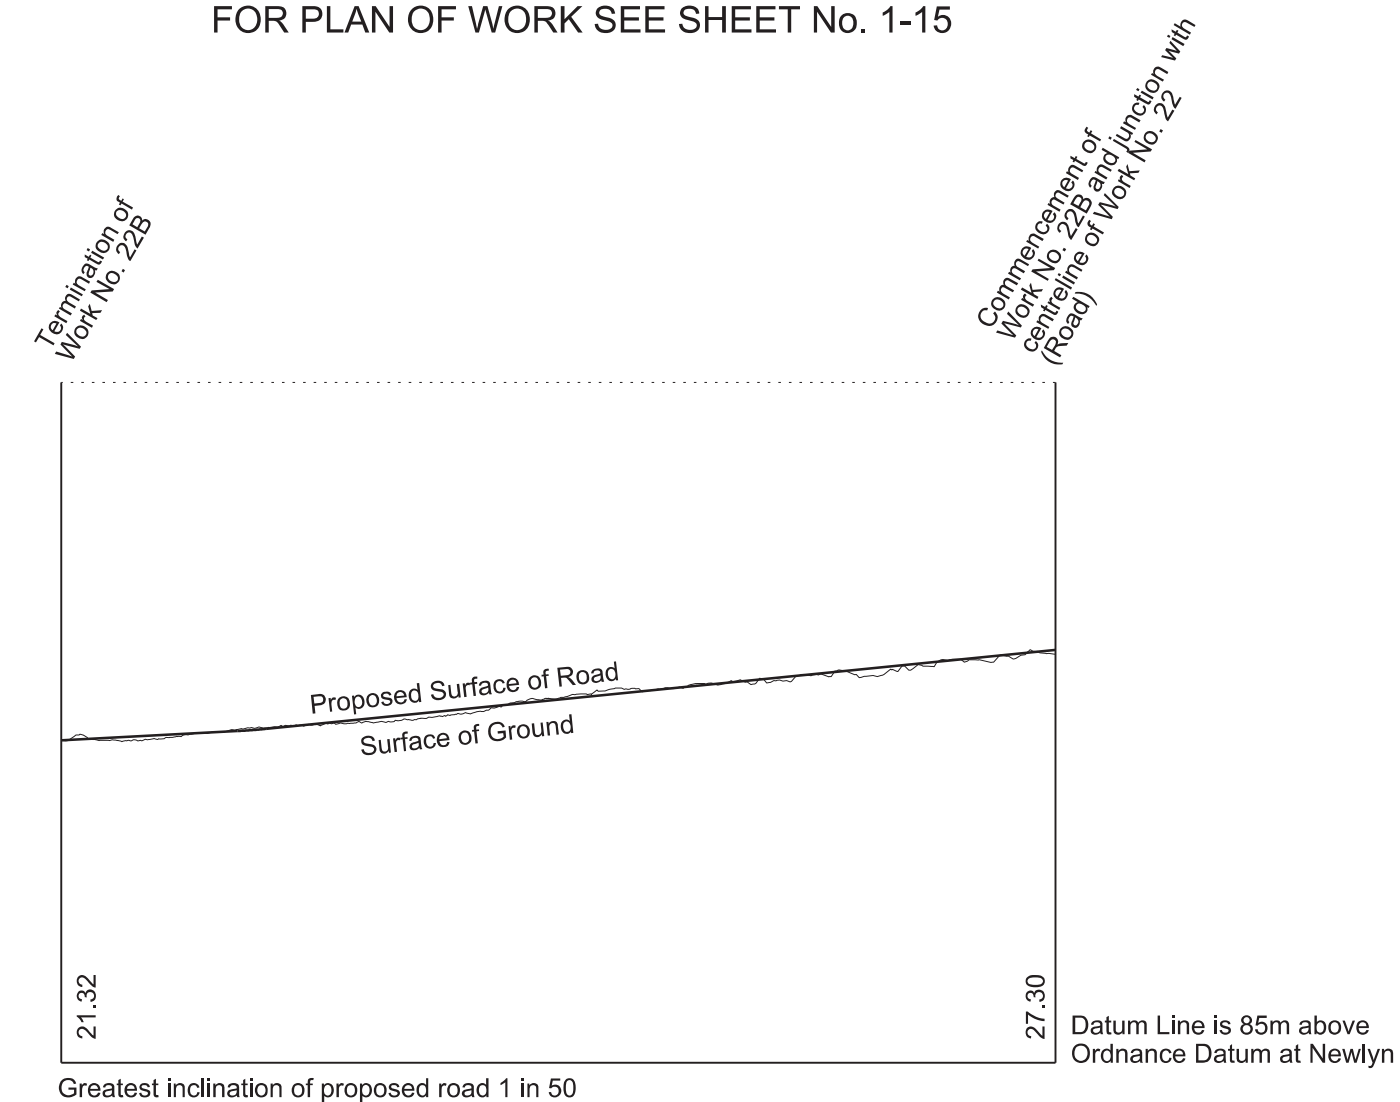

**WORK No. 23**  
FOR PLAN OF WORK SEE SHEET No. 1-17

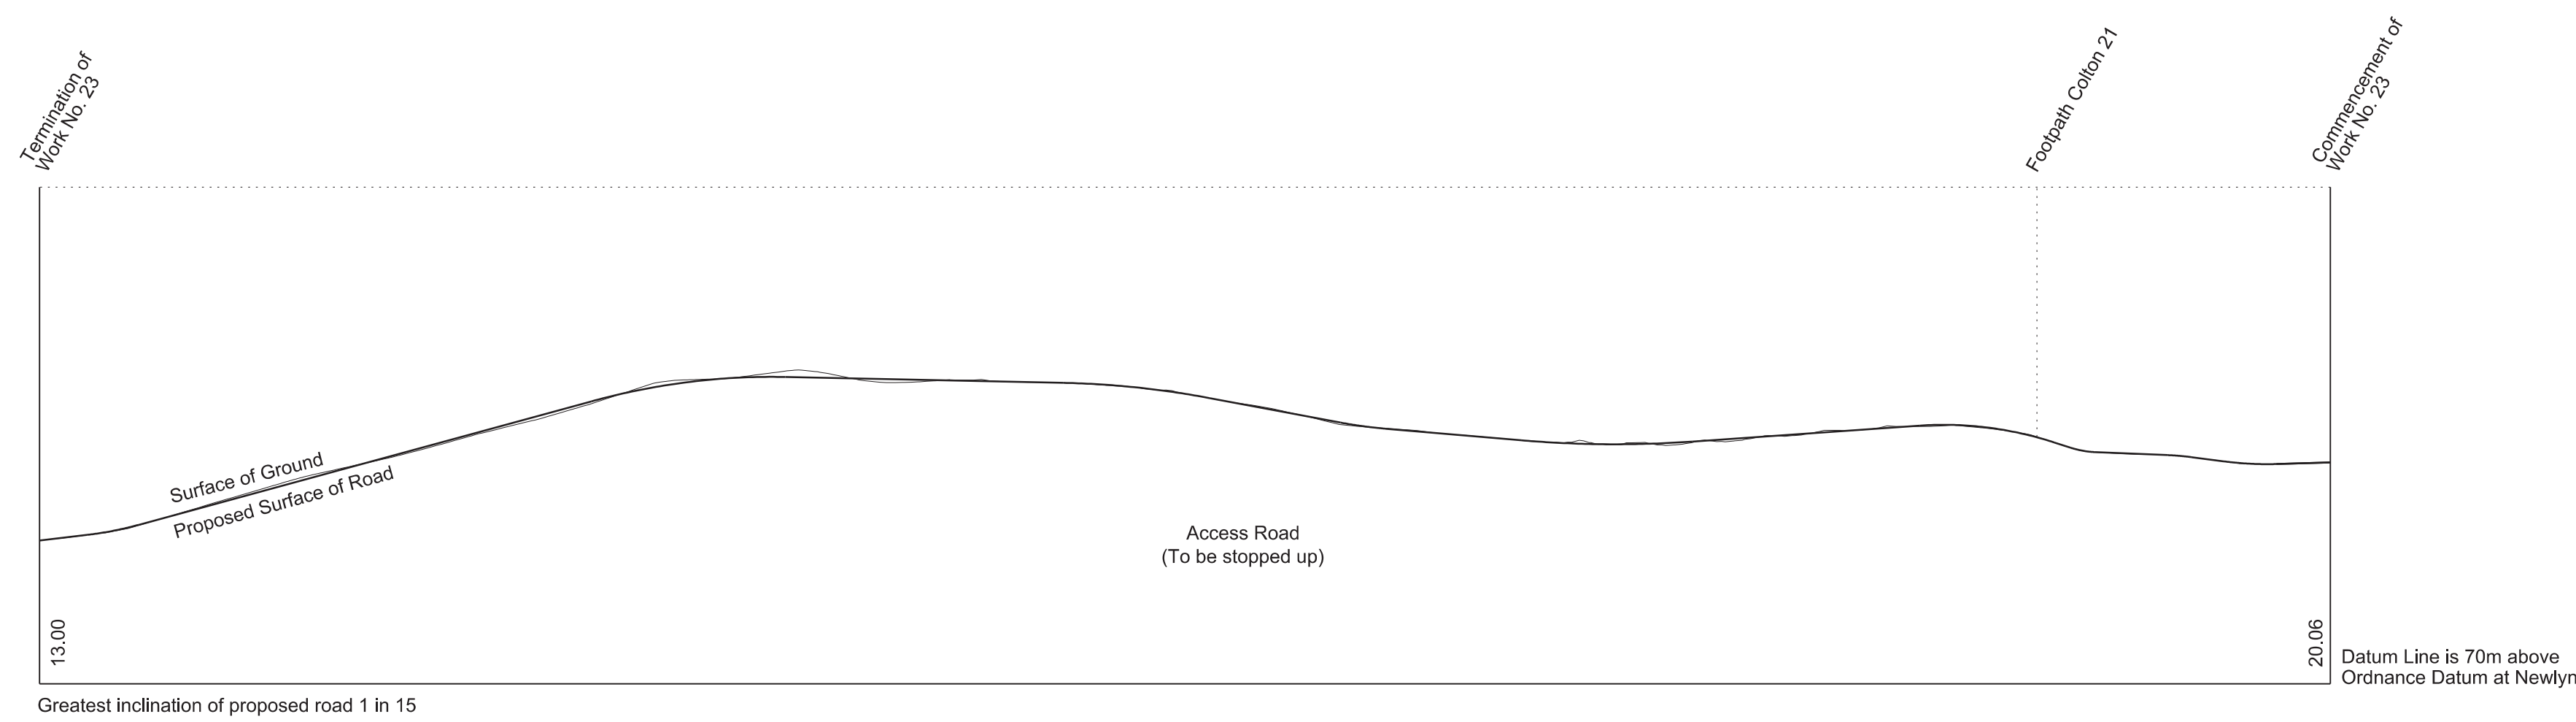


**WORK No. 24**  
FOR PLAN OF WORK SEE SHEET No. 1-19

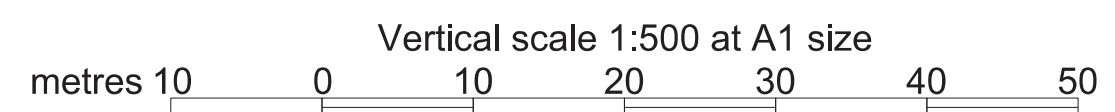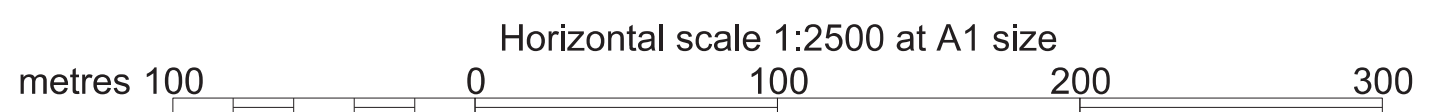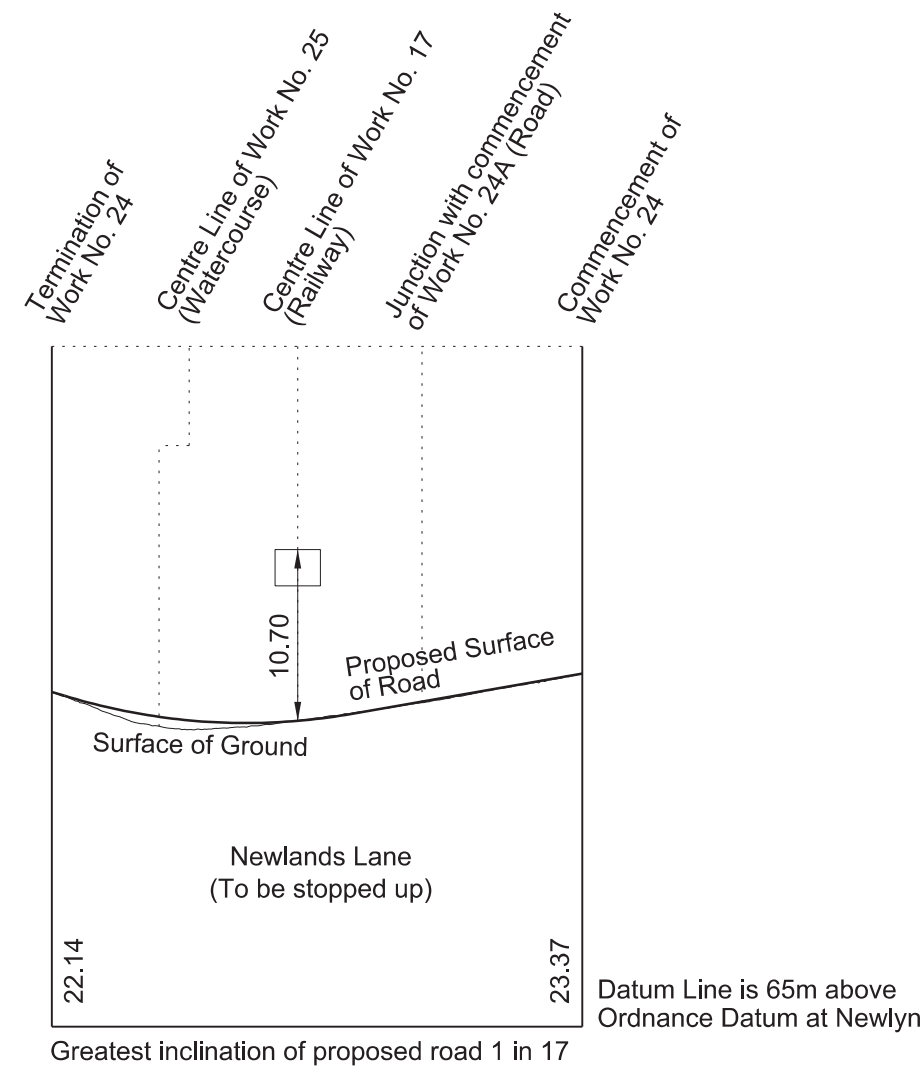


# SECTIONS


**WORK No. 24A**  
 FOR PLAN OF WORK SEE SHEET No. 1-19

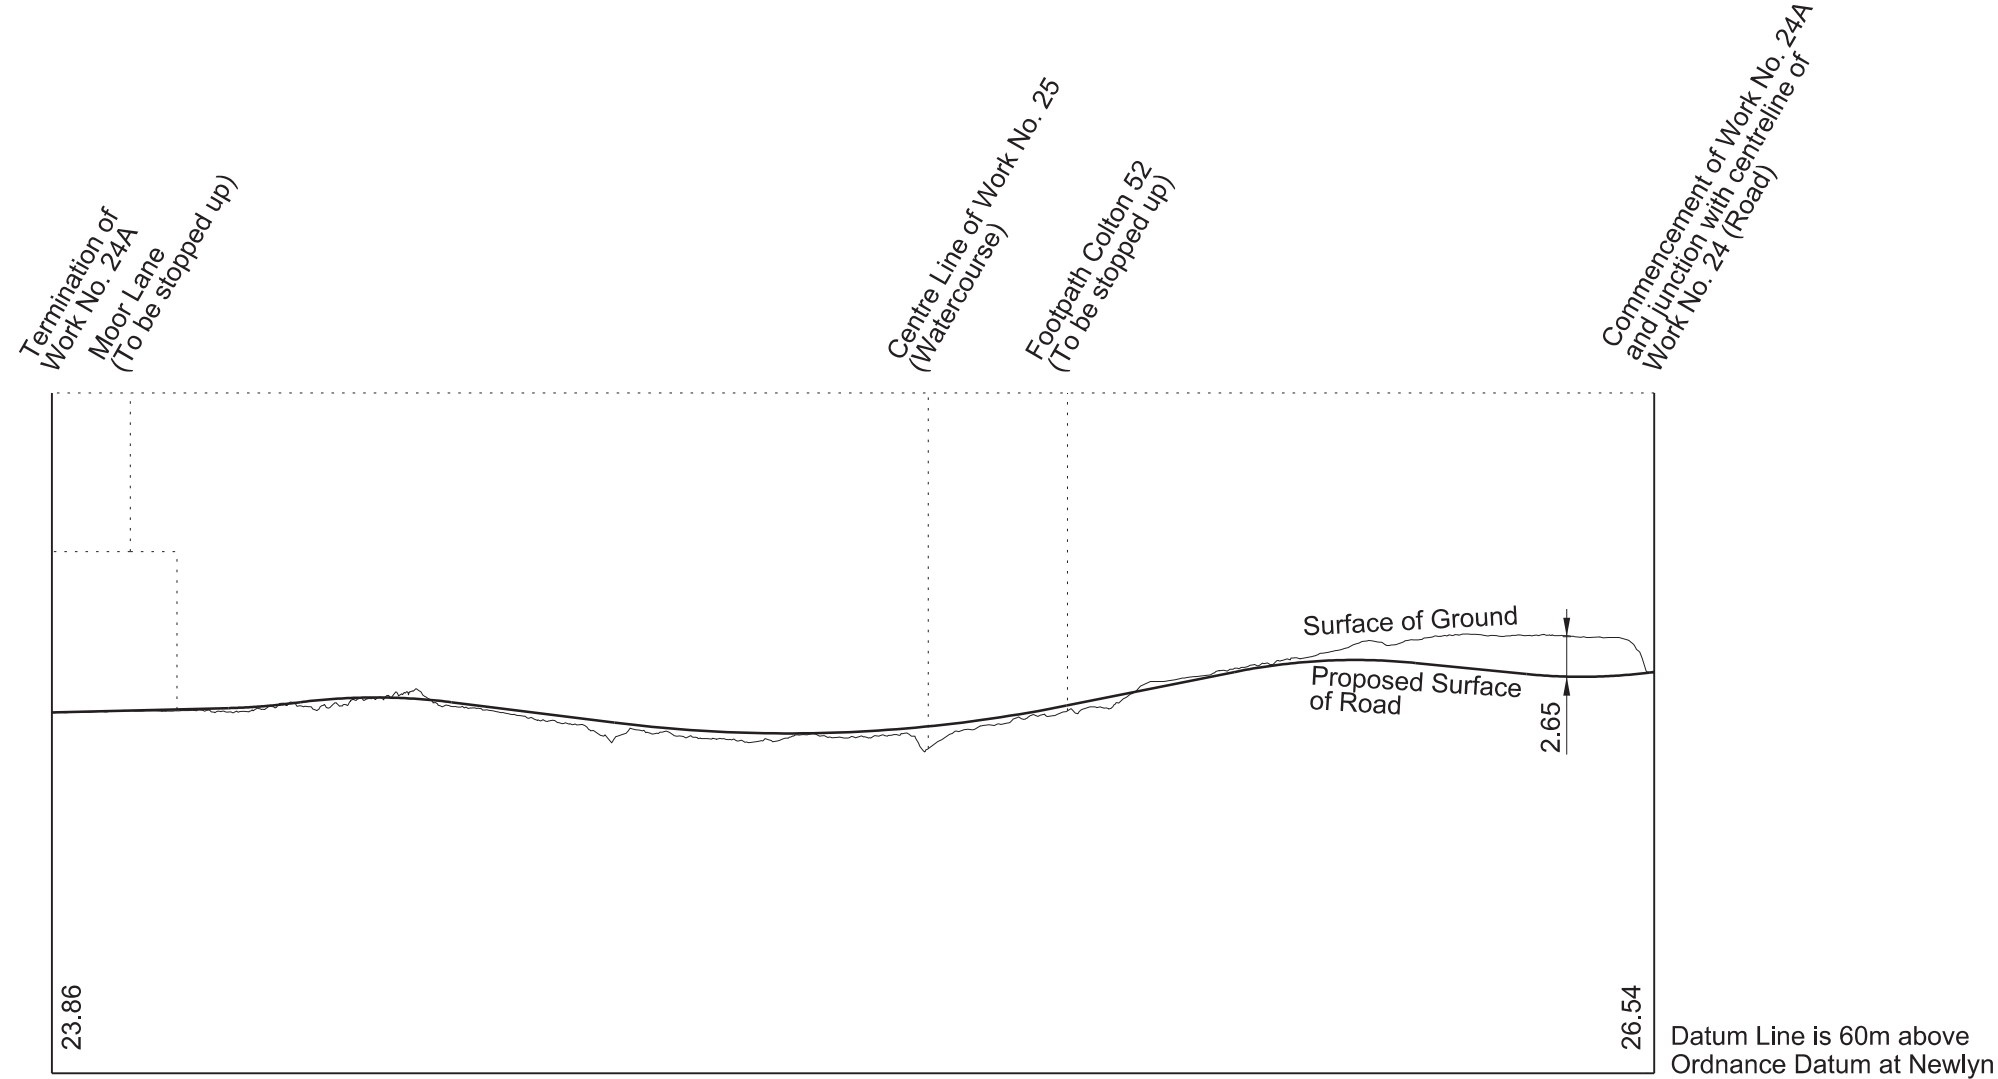




**WORK No. 24B**  
 FOR PLAN OF WORK SEE SHEET No. 1-19

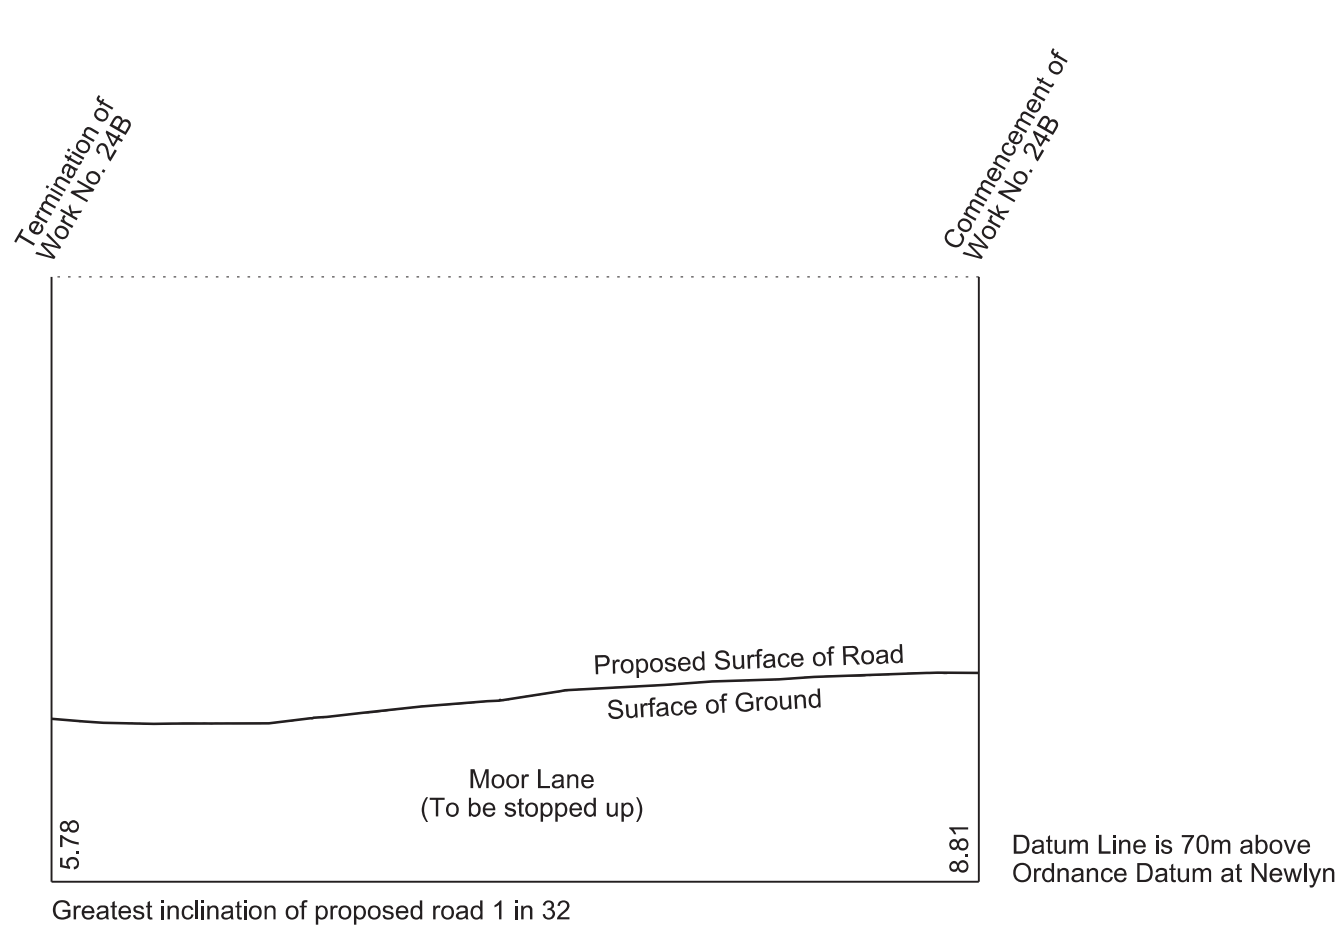

**WORK No. 25**  
 FOR PLAN OF WORK SEE SHEET No. 1-19

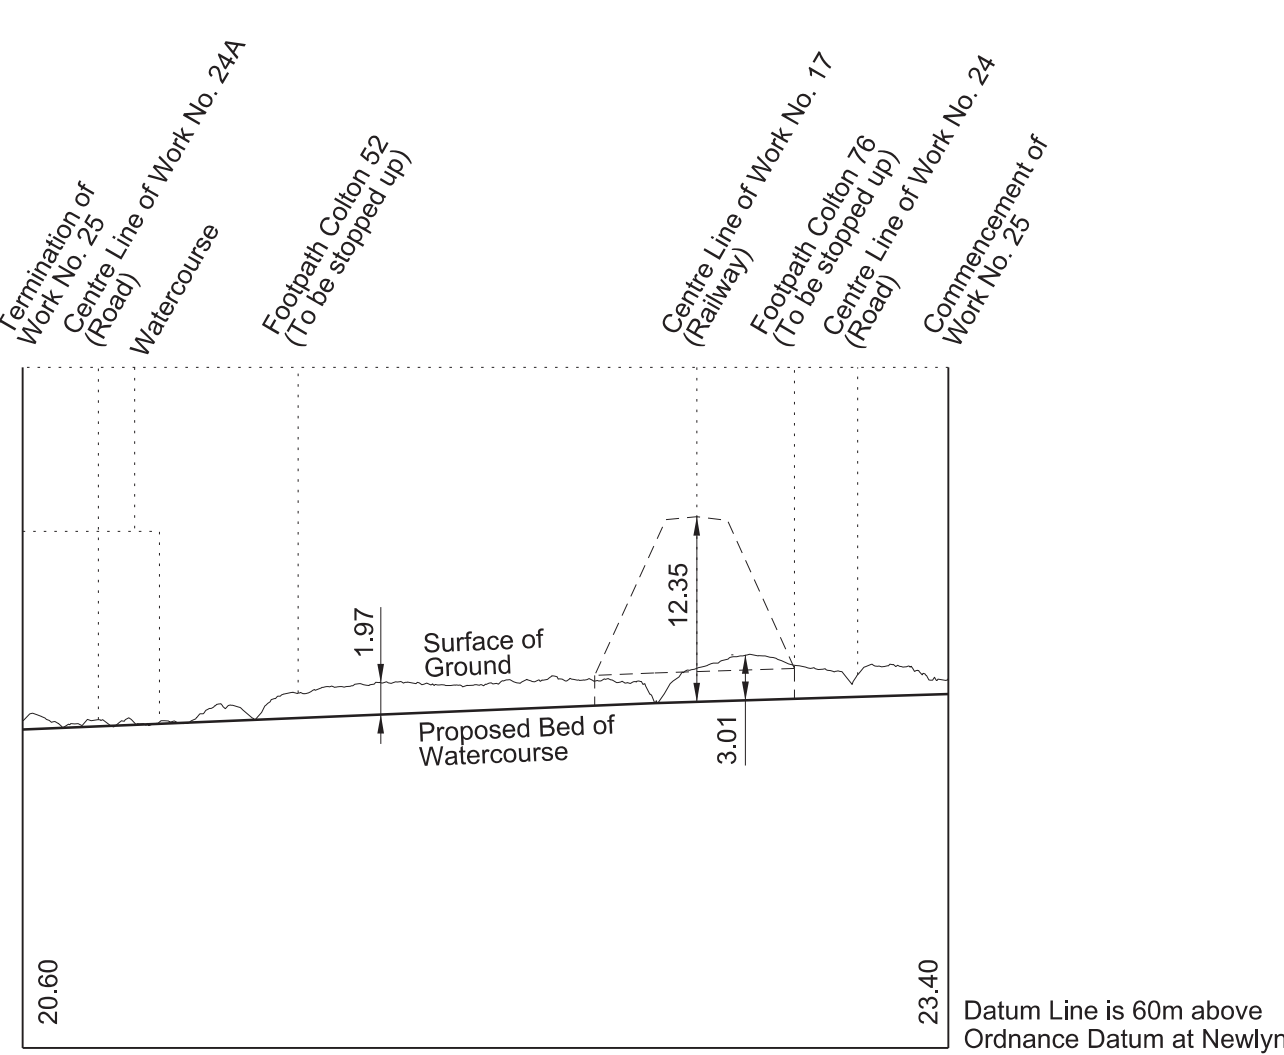


**WORK No. 26**  
 FOR PLAN OF WORK SEE SHEET Nos. 1-19 and 1-20

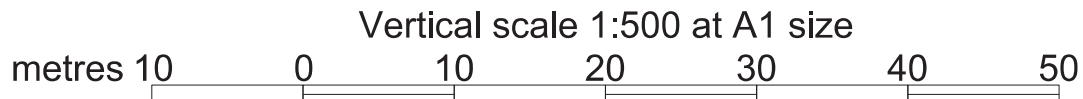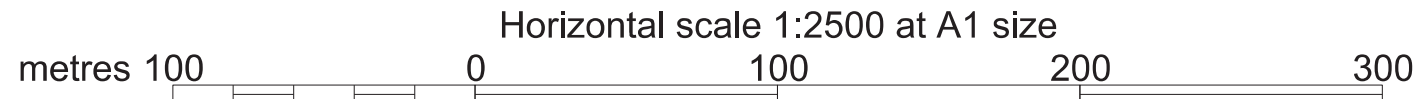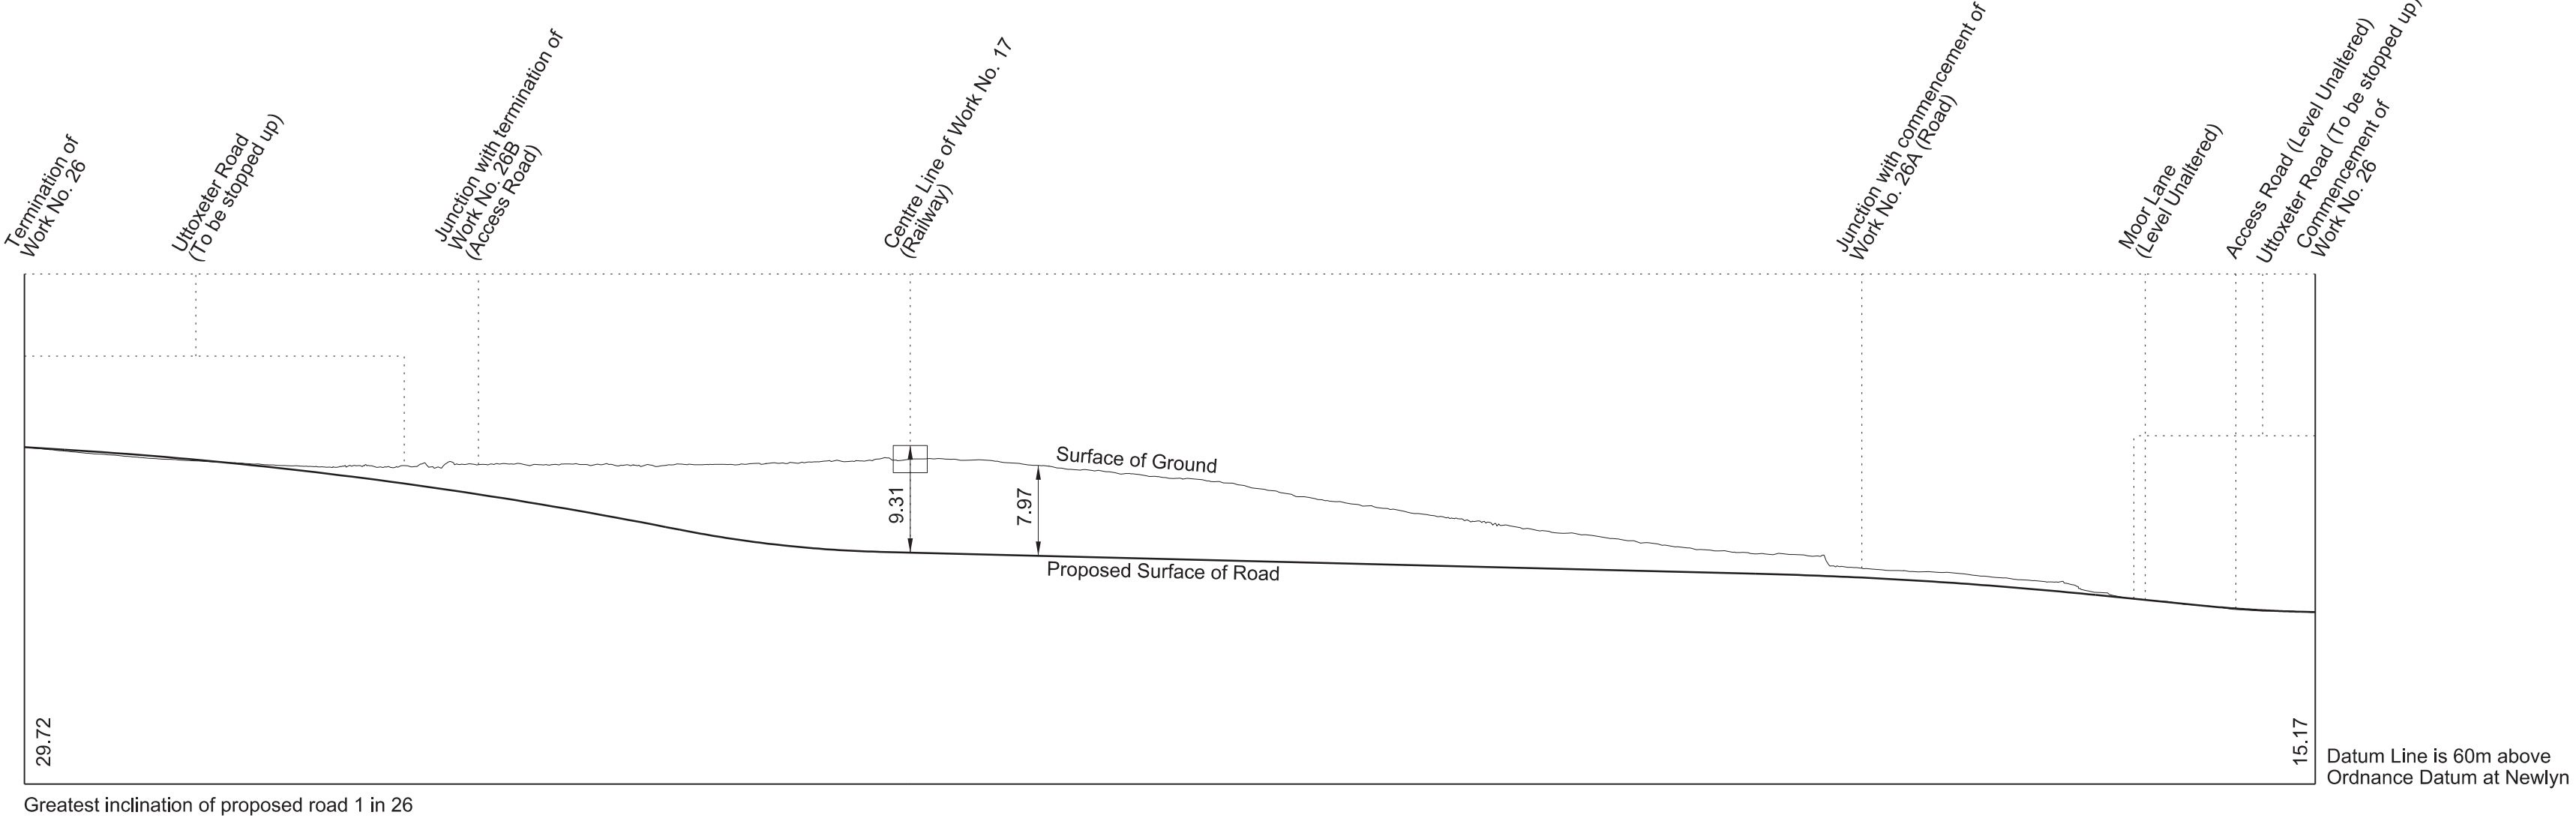


# SECTIONS

SHEET No. 2-19  
 IN PARLIAMENT - SESSION 2017-19  
 HIGH SPEED RAIL  
 (WEST MIDLANDS - CREWE)  
 Work No. 26A (Road)  
 Works Nos. 26B and 28 (Access Roads)  
 Work No. 27 (Watercourse)  
 Work No. 29 (Temporary Bridge)


**WORK No. 26A**  
 FOR PLAN OF WORK SEE SHEET No. 1-19 and 1-20

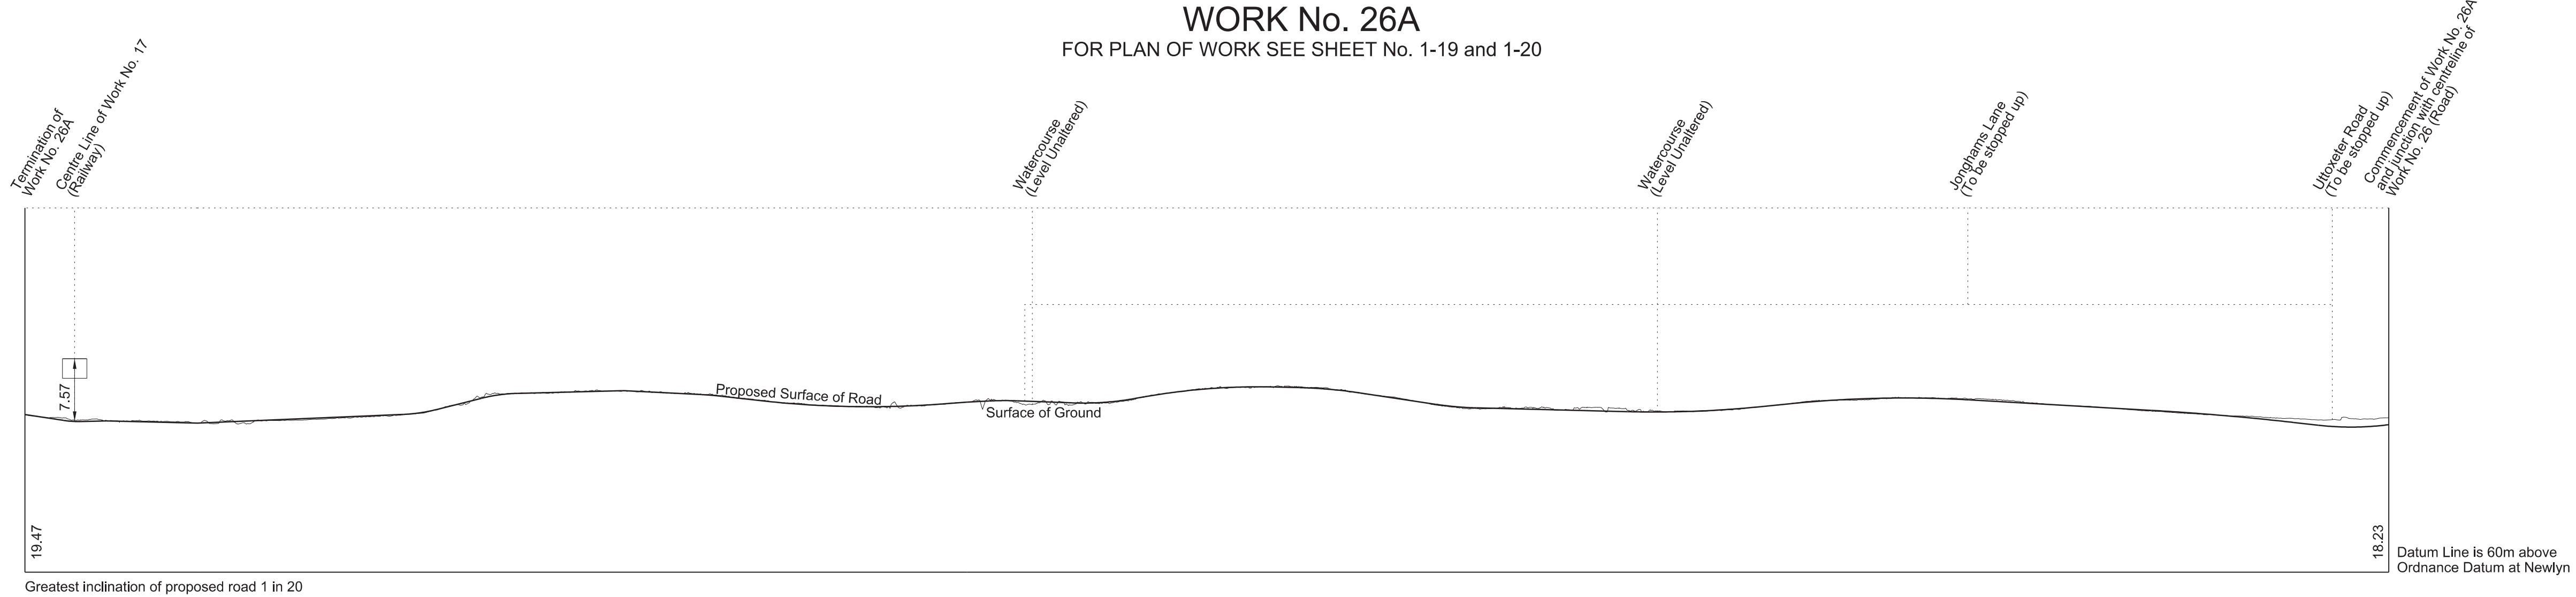


**WORK No. 26B**  
 FOR PLAN OF WORK SEE SHEET No. 1-19 and 1-20

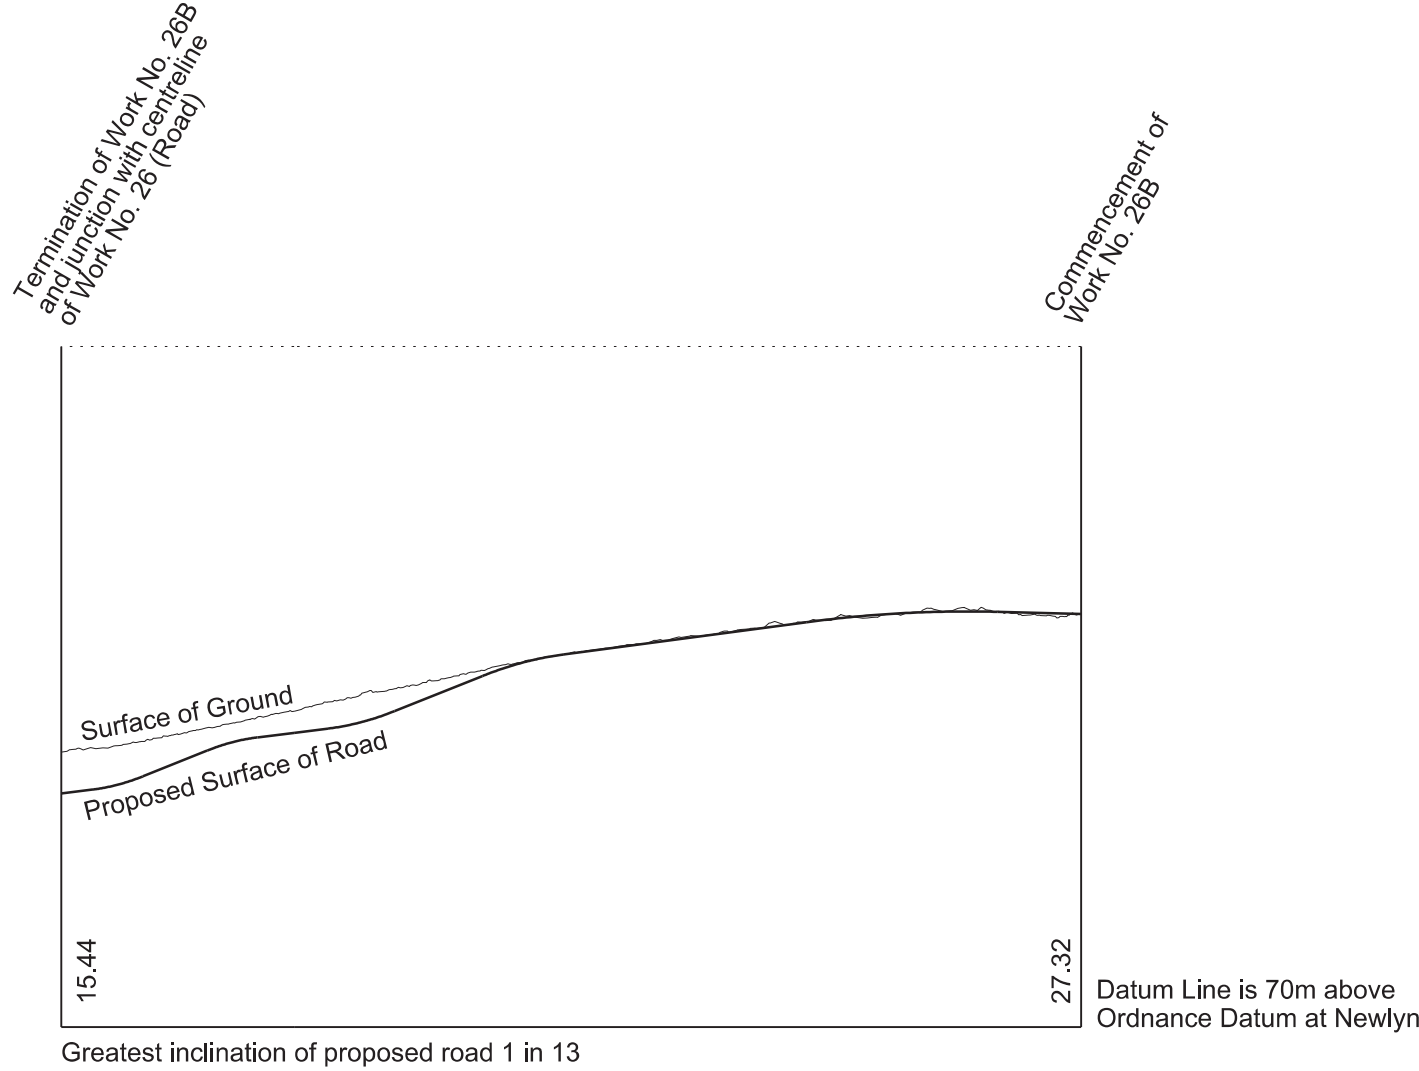


**WORK No. 27**  
 FOR PLAN OF WORK SEE SHEET No. 1-20

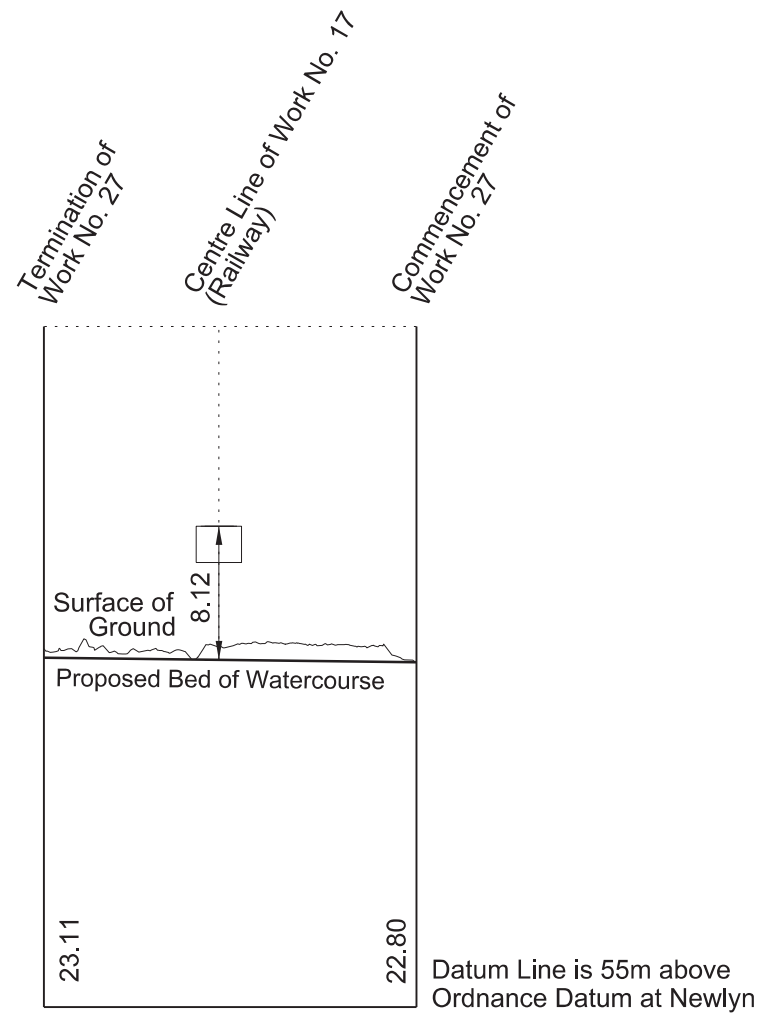

**WORK No. 28**  
 FOR PLAN OF WORK SEE SHEET No. 1-20

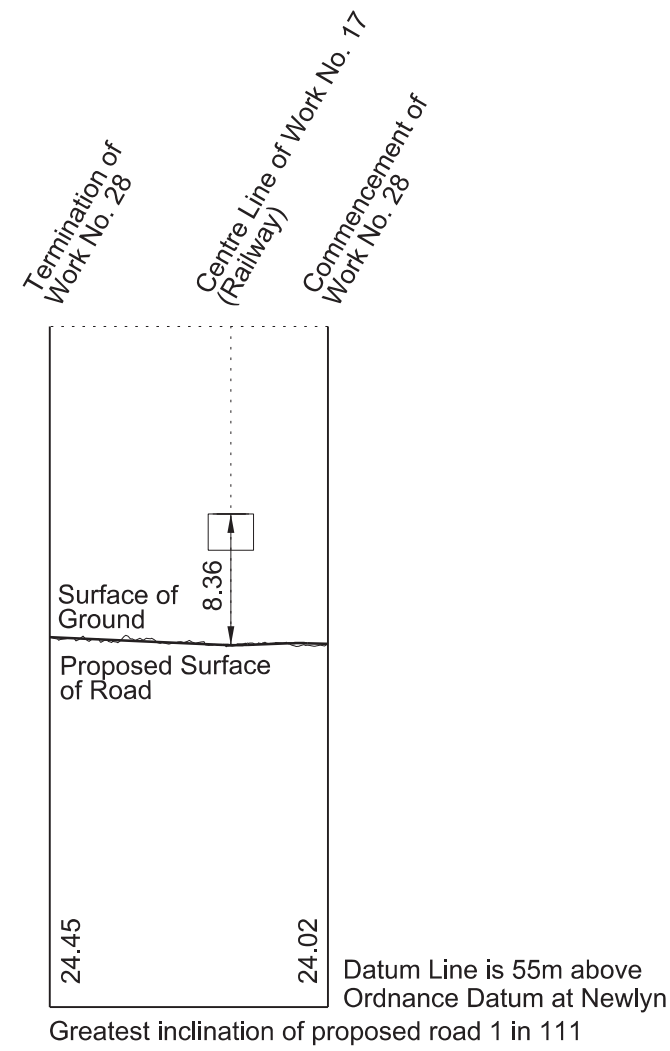

**WORK No. 29**  
 FOR PLAN OF WORK SEE SHEET No. 1-21

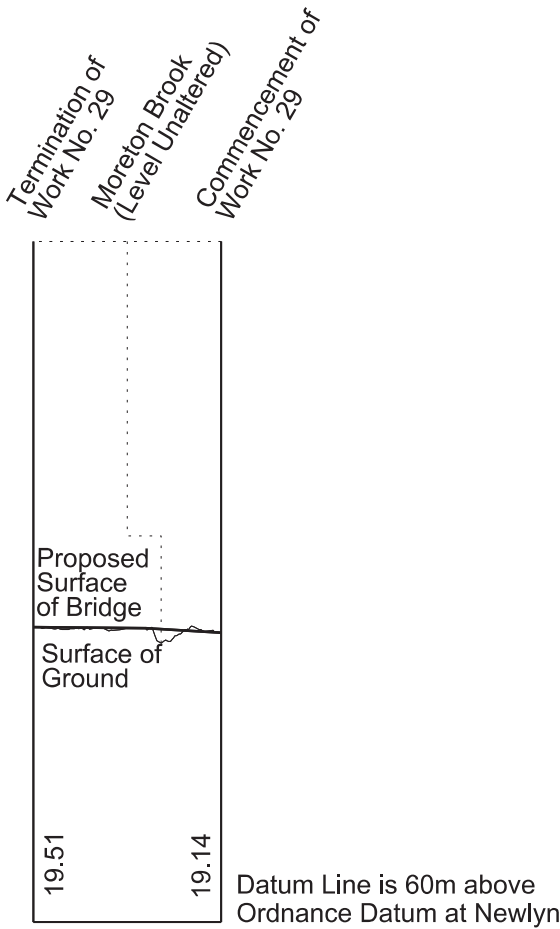

Horizontal scale 1:2500 at A1 size  
 metres 100 0 100 200 300







Vertical scale 1:500 at A1 size  
 metres 10 0 10 20 30 40 50

Drawing No. C861-ARP-HY-DSE-000-120019 RevHB01




# SECTIONS

## WORK No. 30 FOR PLAN OF WORK SEE SHEET No. 1-21 and 1-22

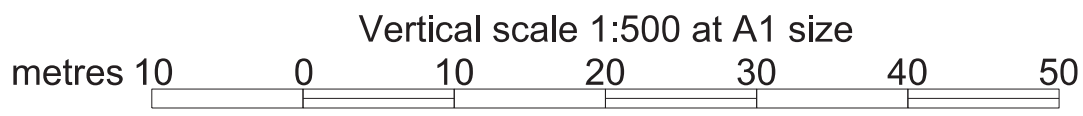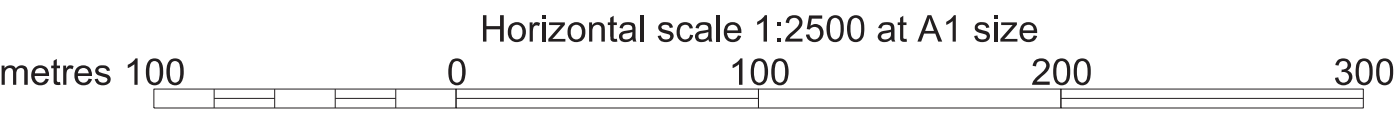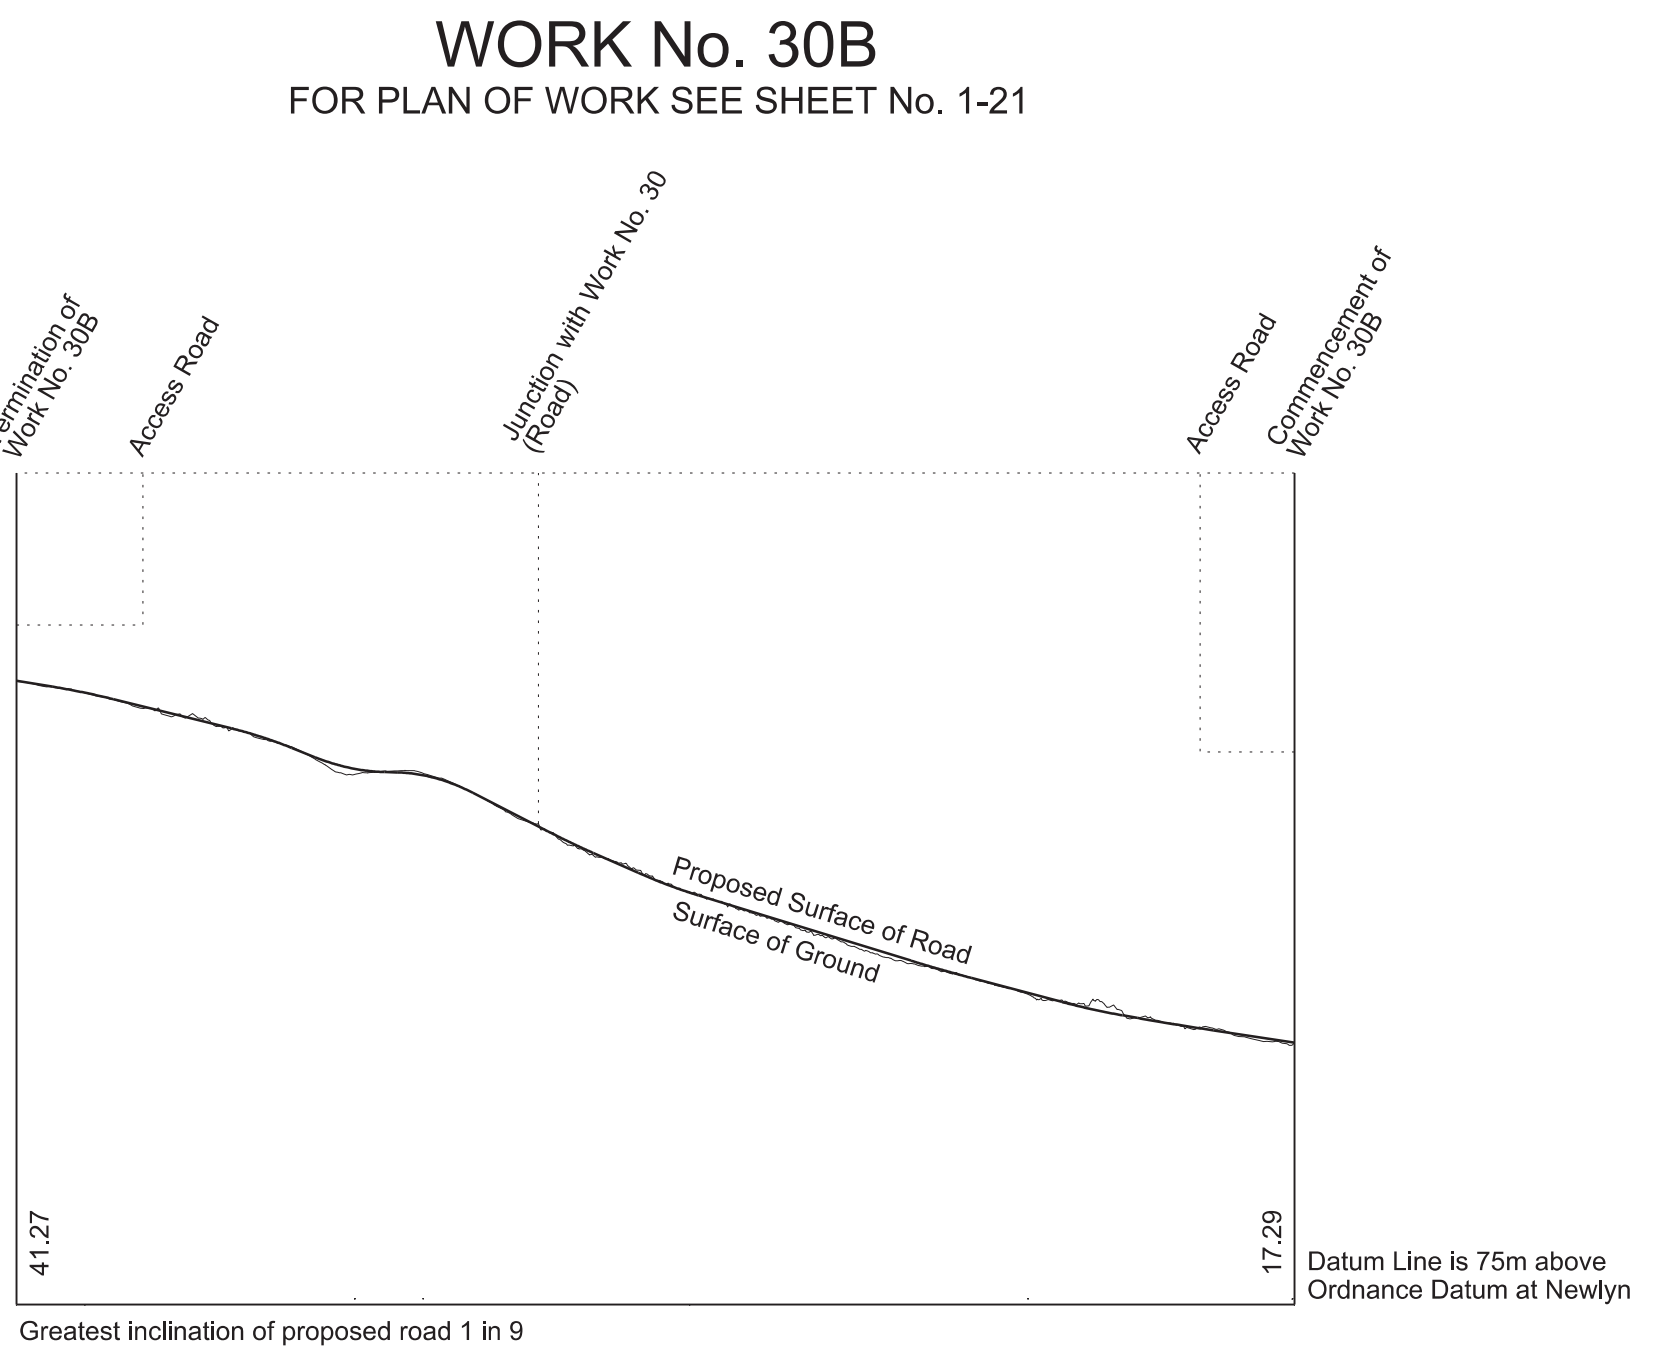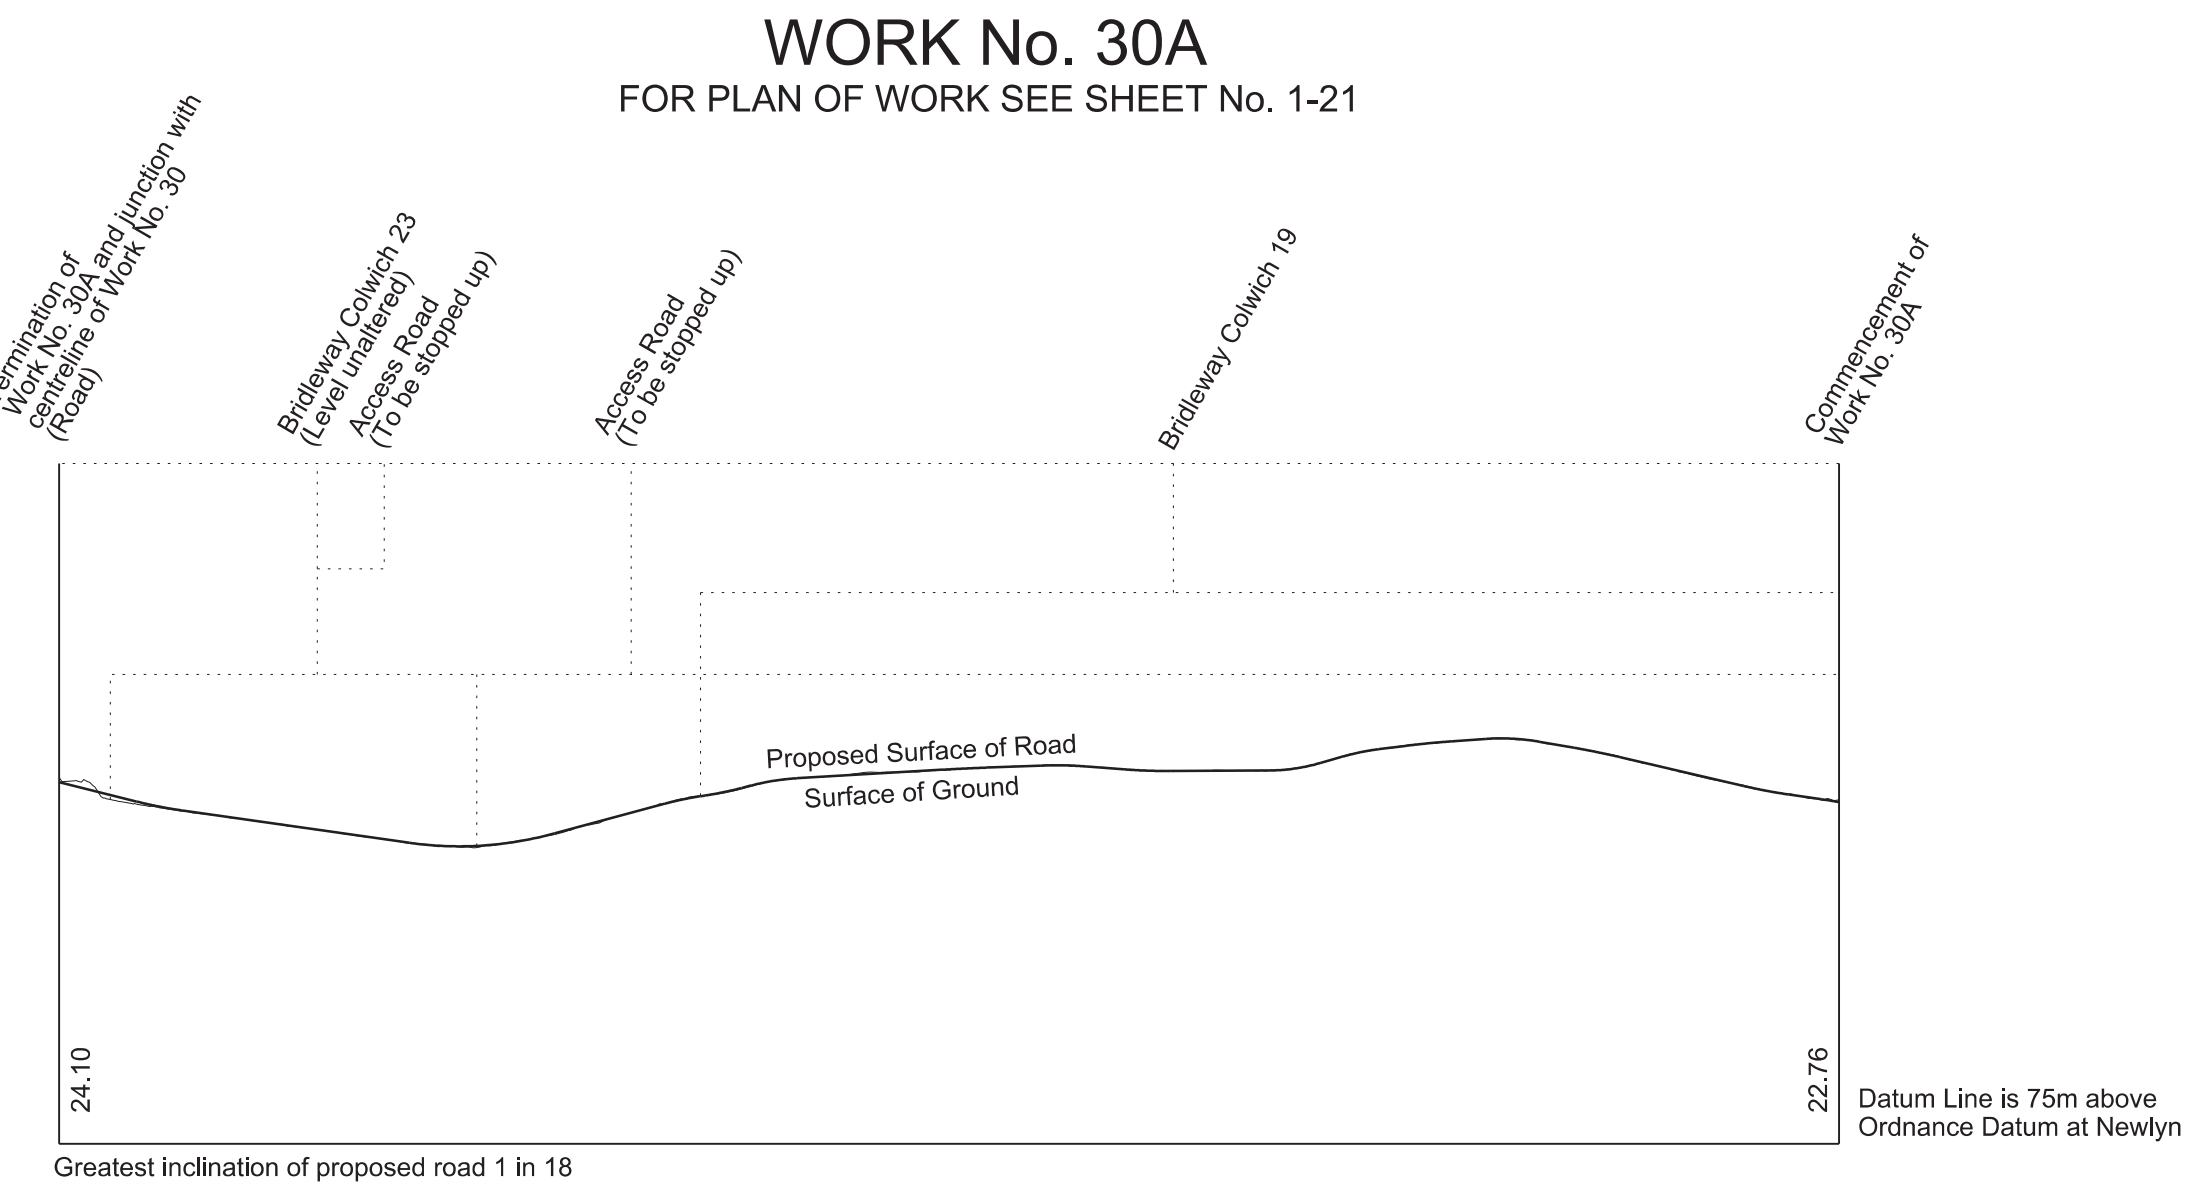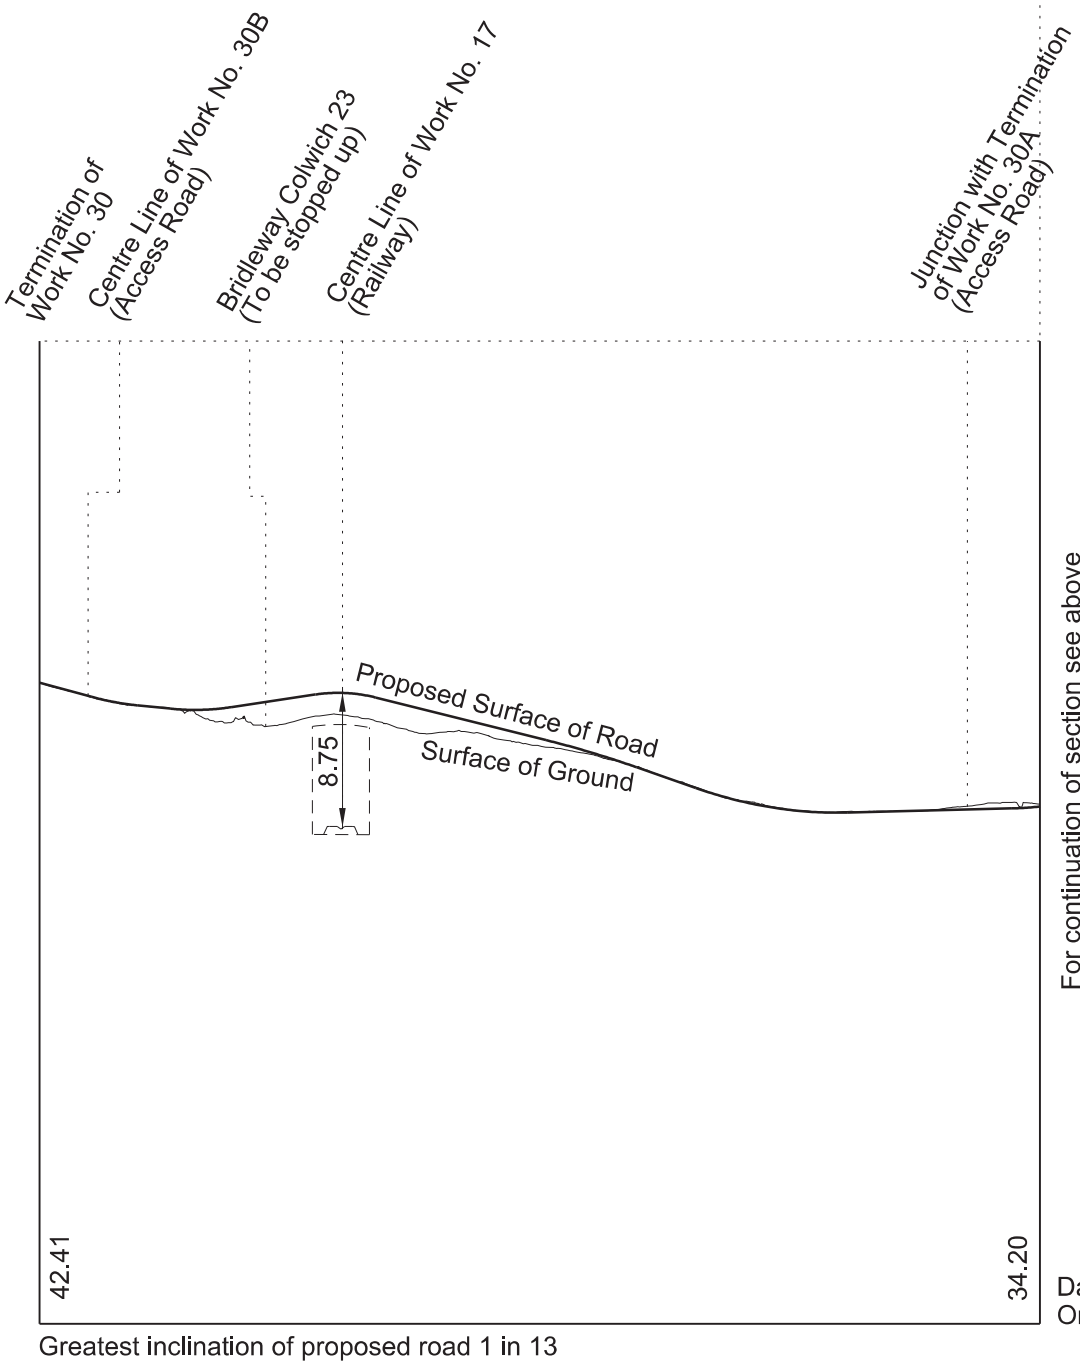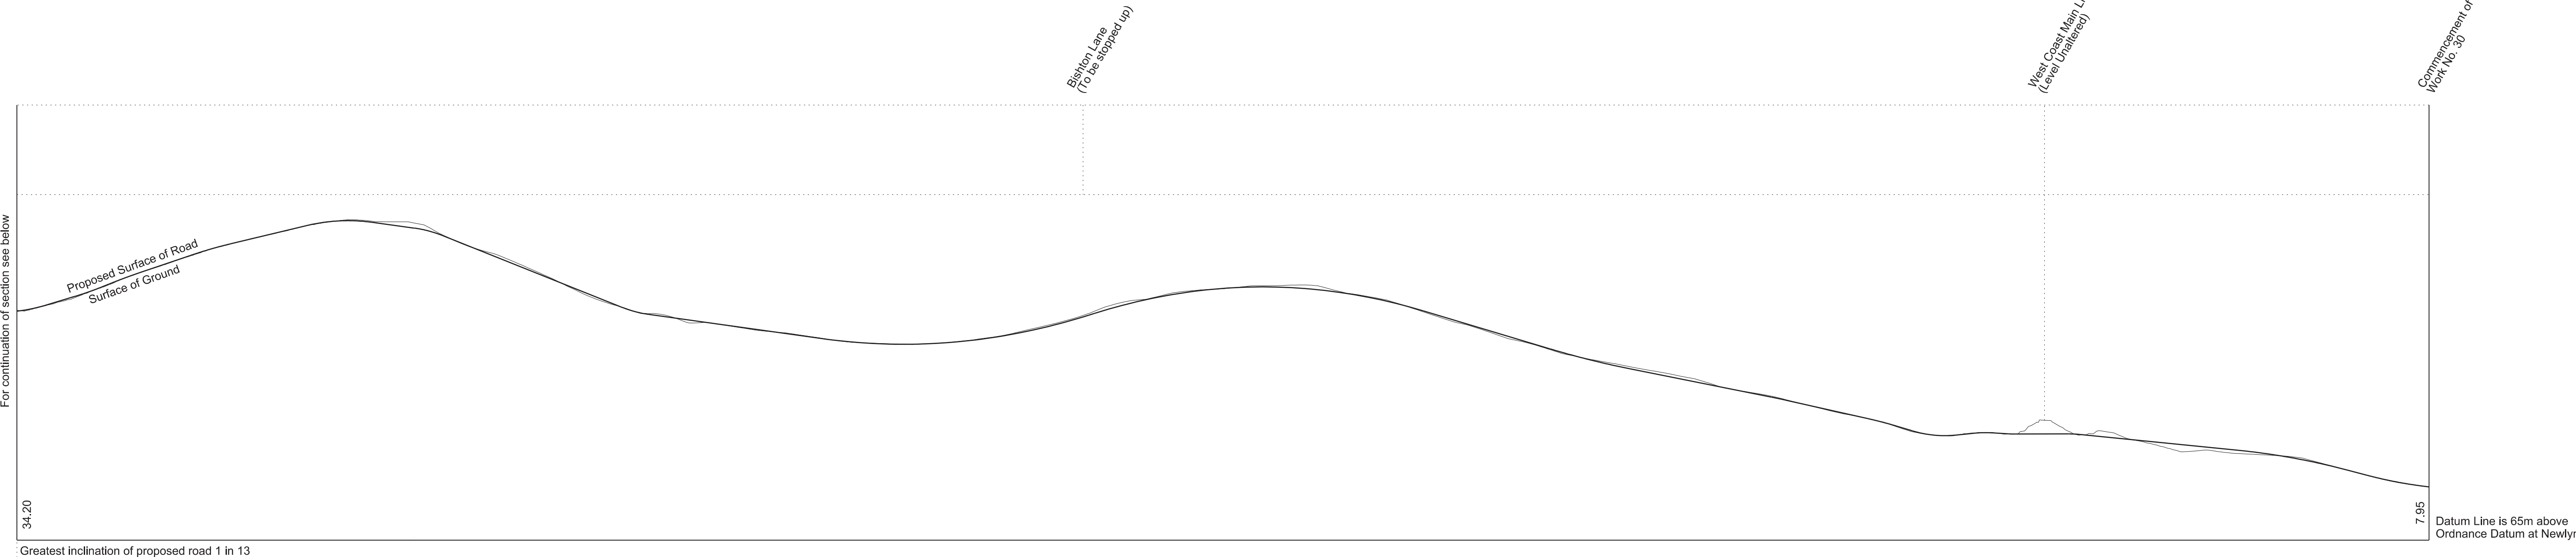


# SECTIONS


**WORK No. 31**  
FOR PLAN OF WORK SEE SHEET No. 1-23

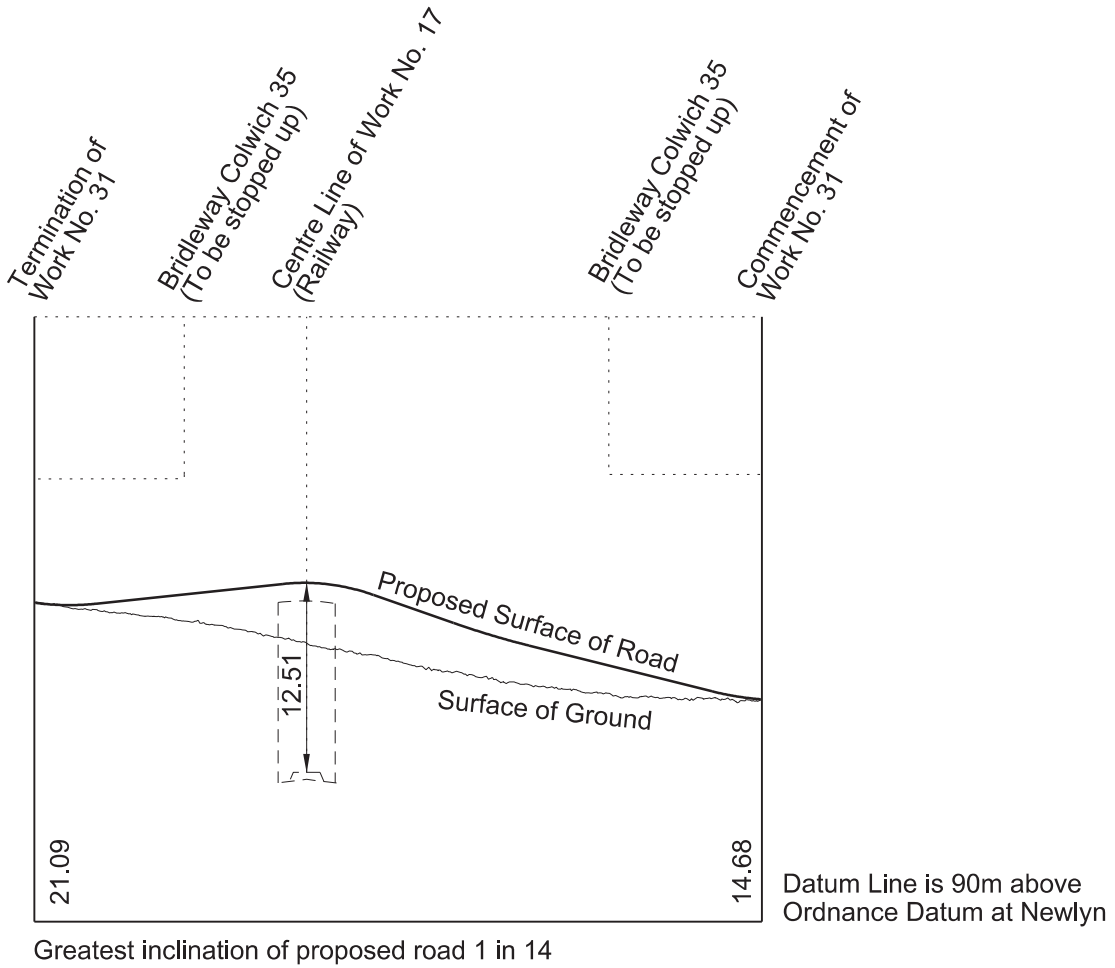


**WORK No. 32**  
FOR PLAN OF WORK SEE SHEET No. 1-23

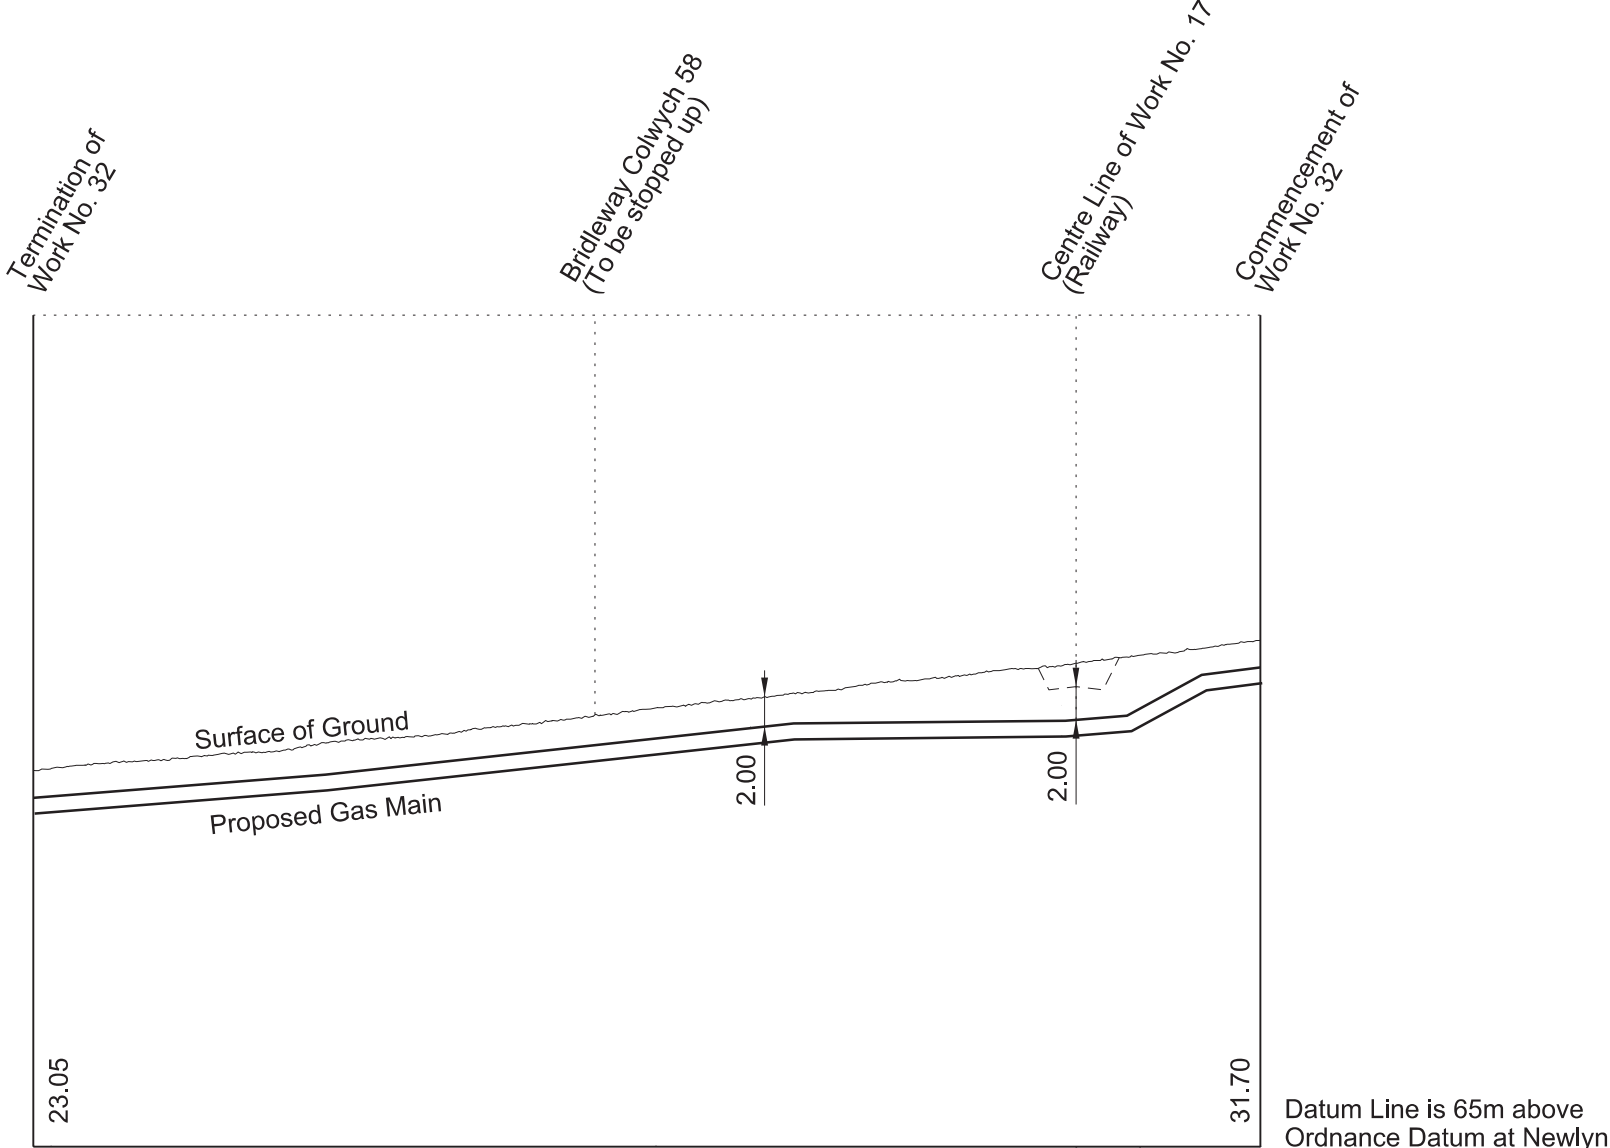




**WORK No. 33**  
FOR PLAN OF WORK SEE SHEET No. 1-23 and 1-24

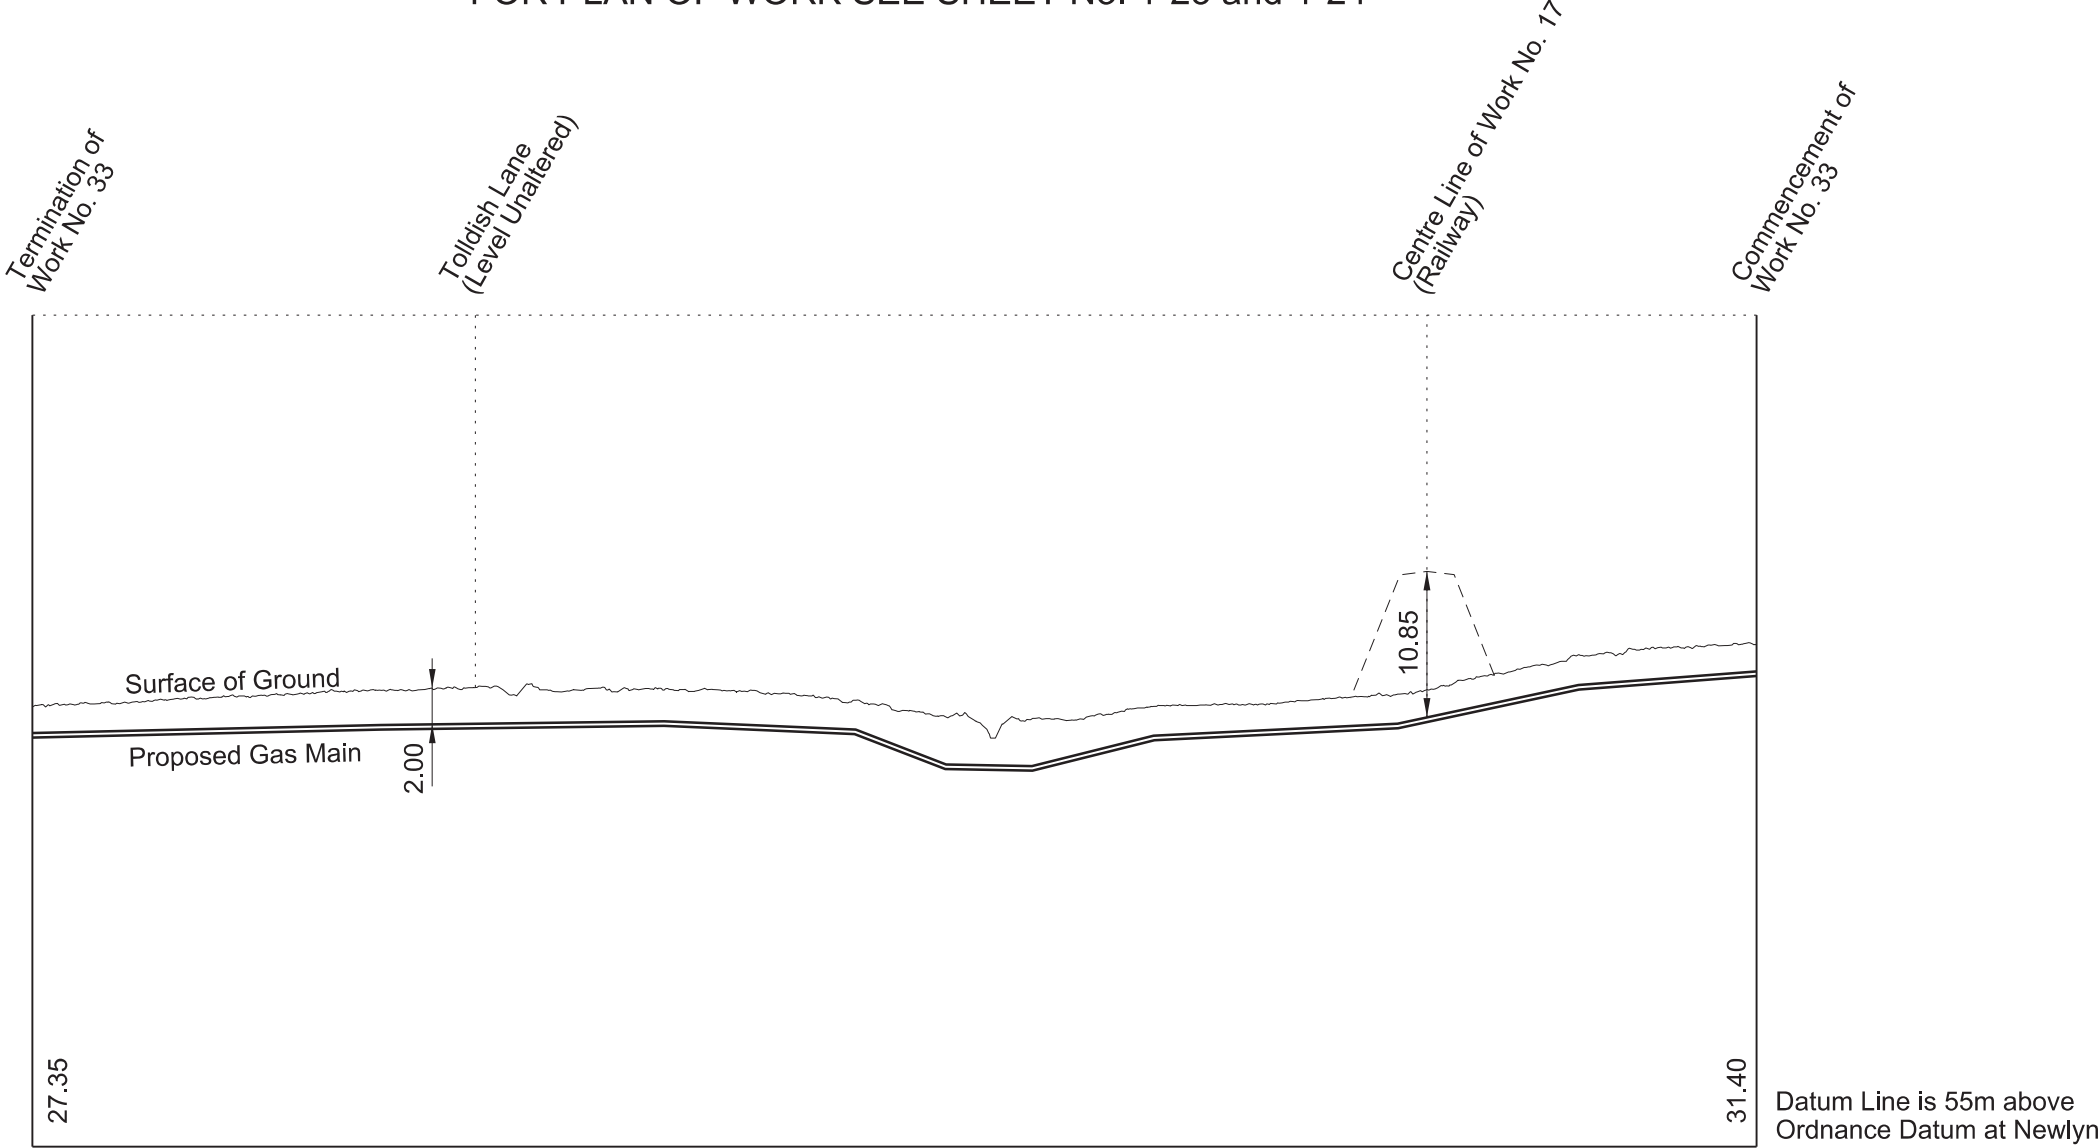



**WORK No. 34**  
FOR PLAN OF WORK SEE SHEET No. 1-23

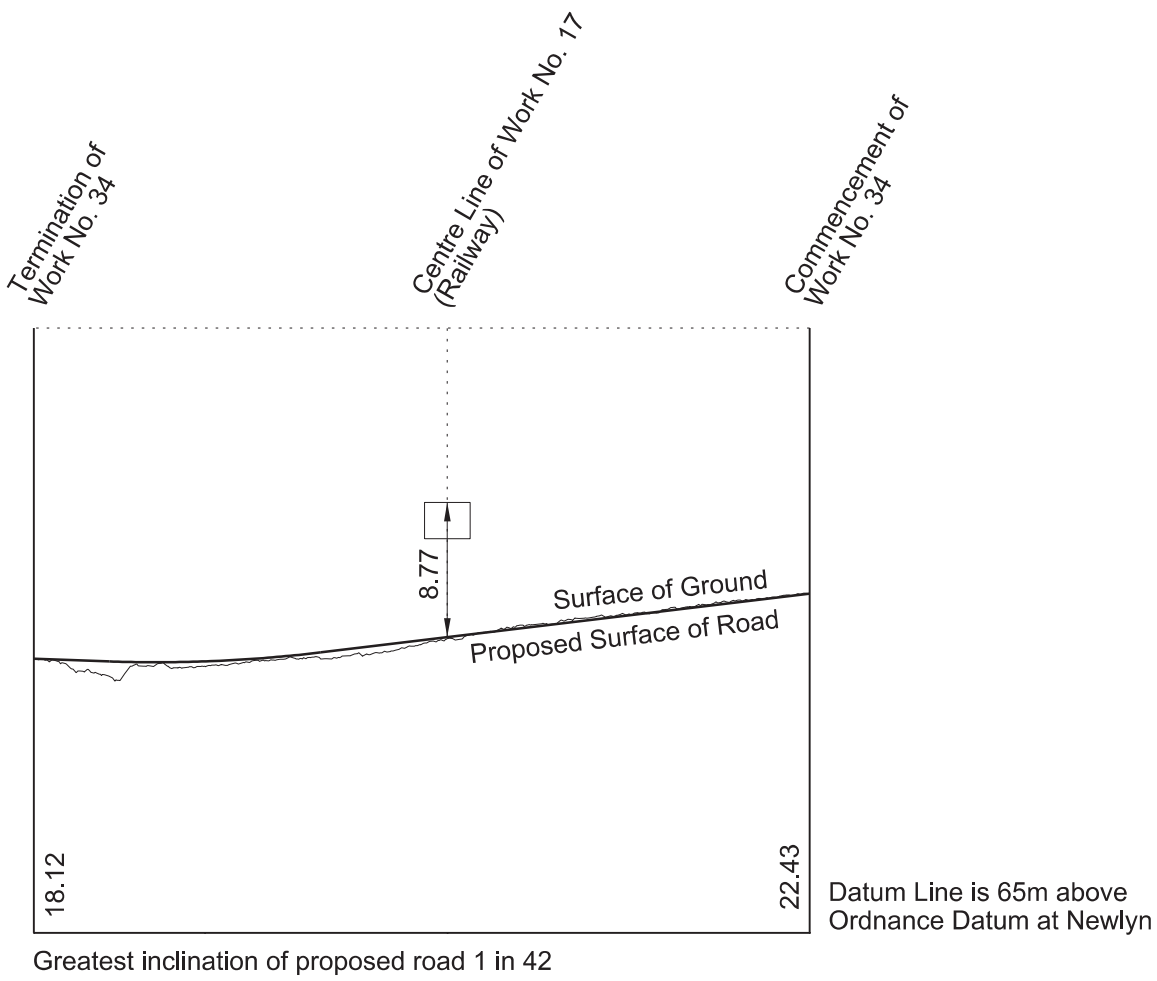

**WORK No. 35**  
FOR PLAN OF WORK SEE SHEET No. 1-23 and 1-24

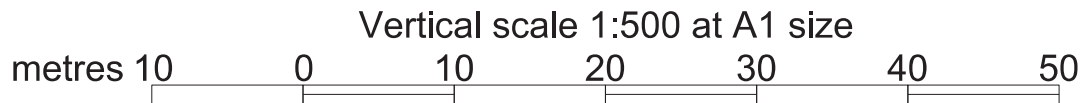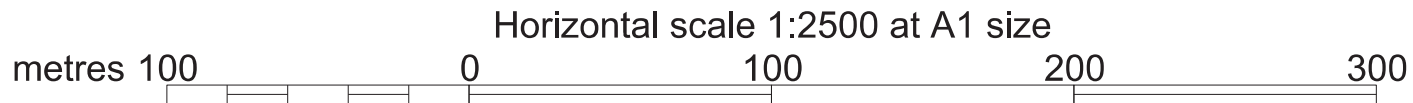
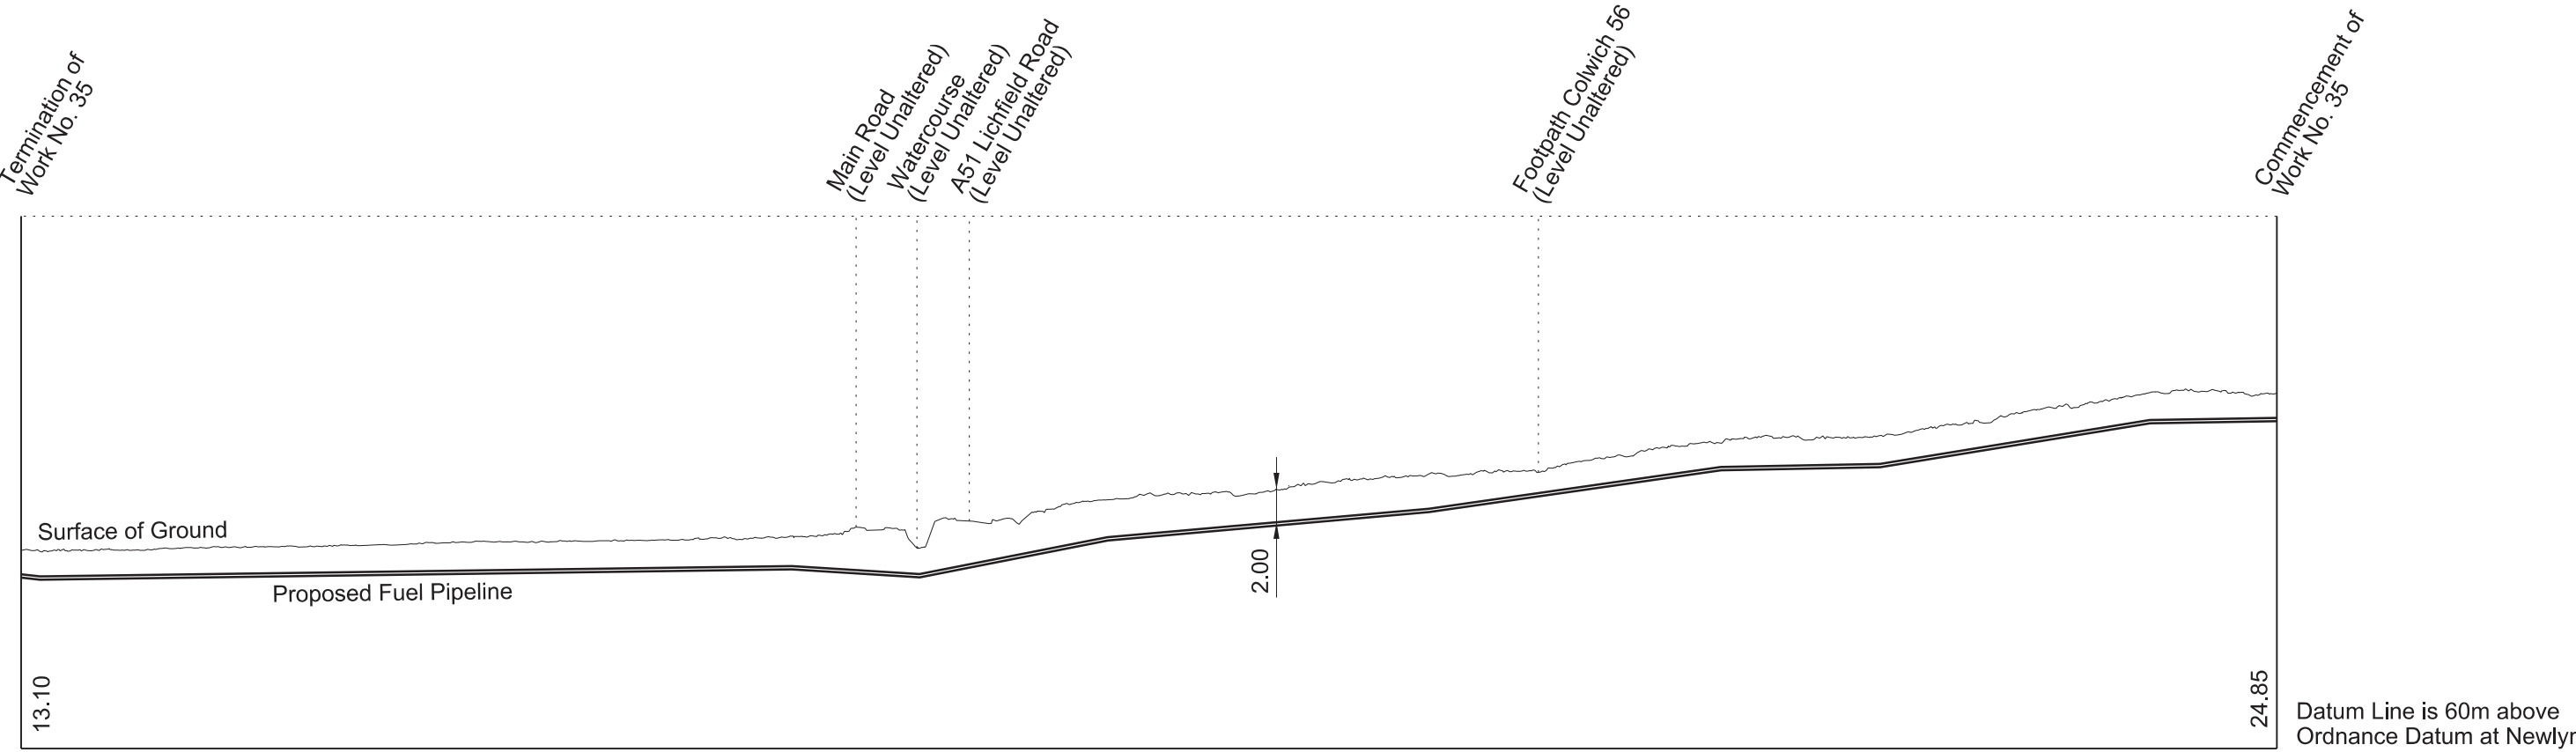


# SECTIONS

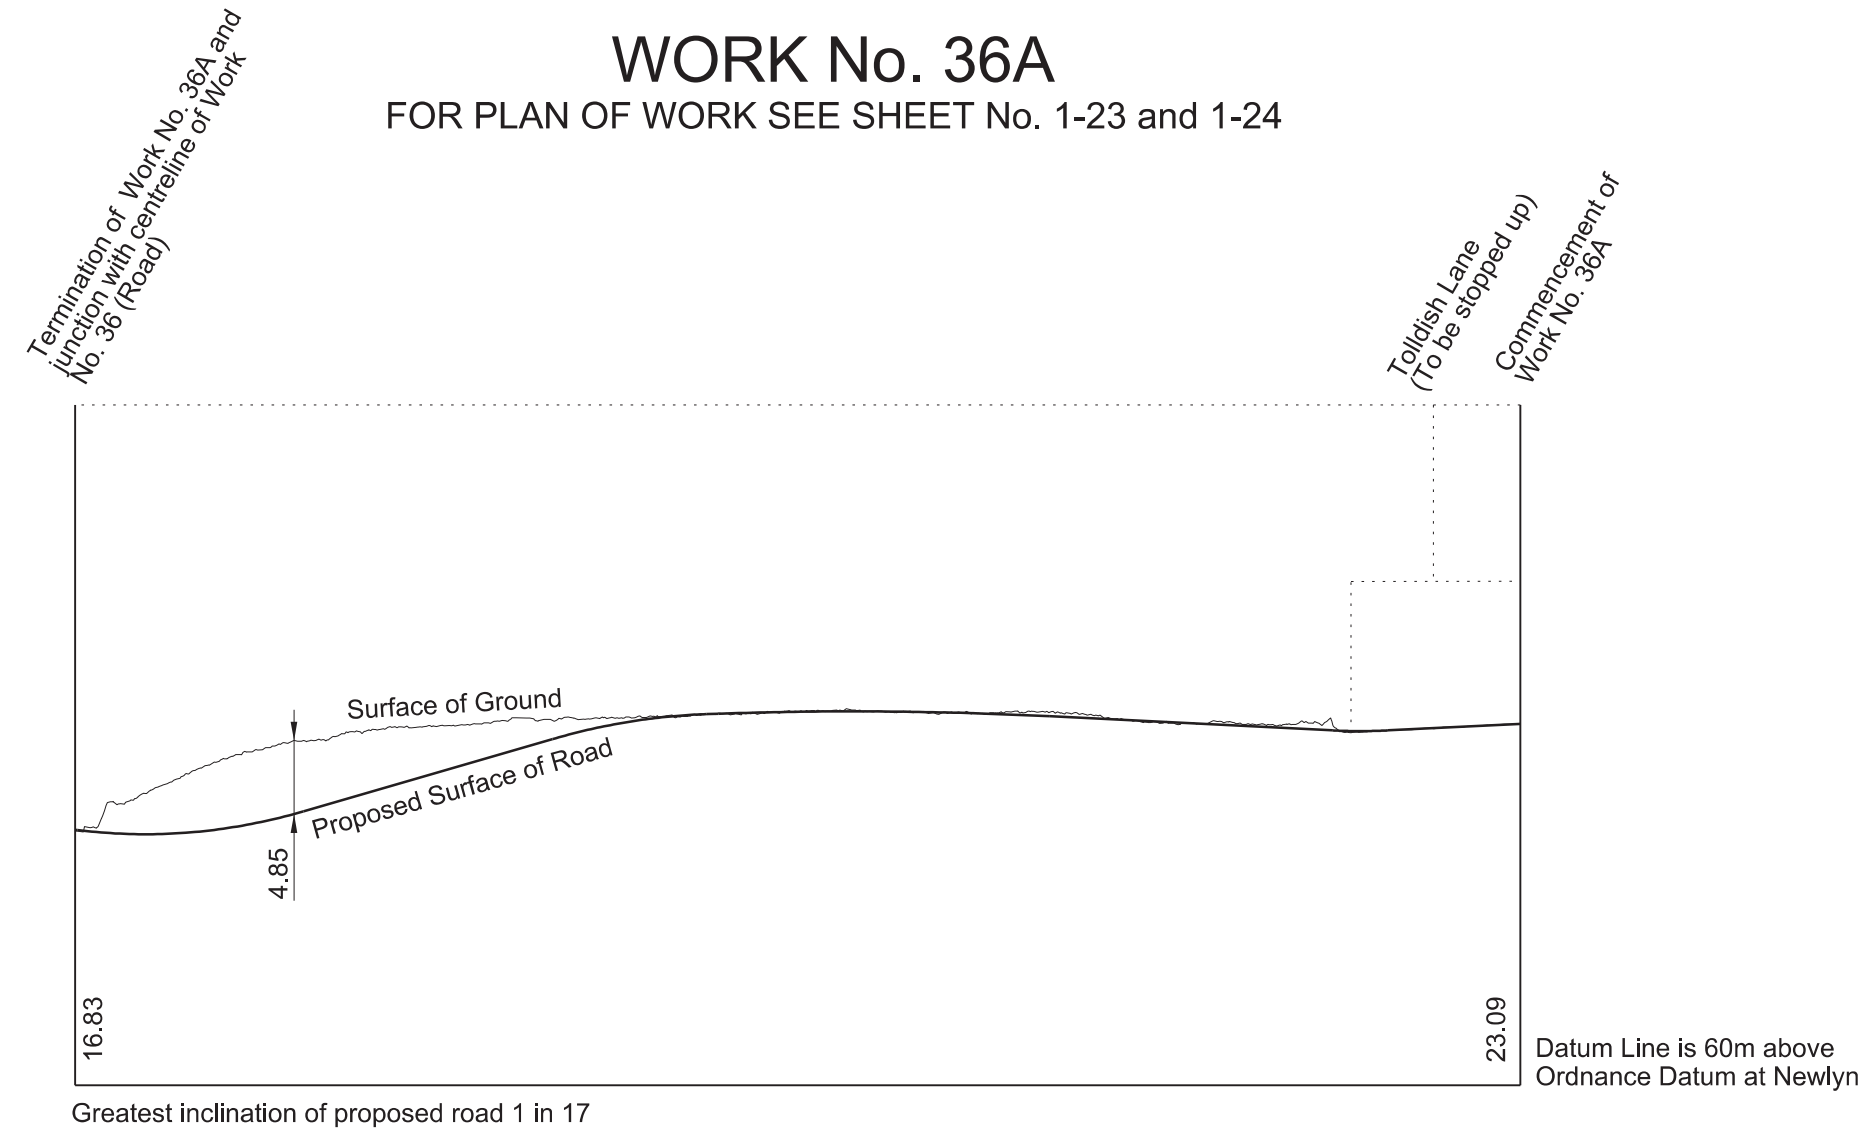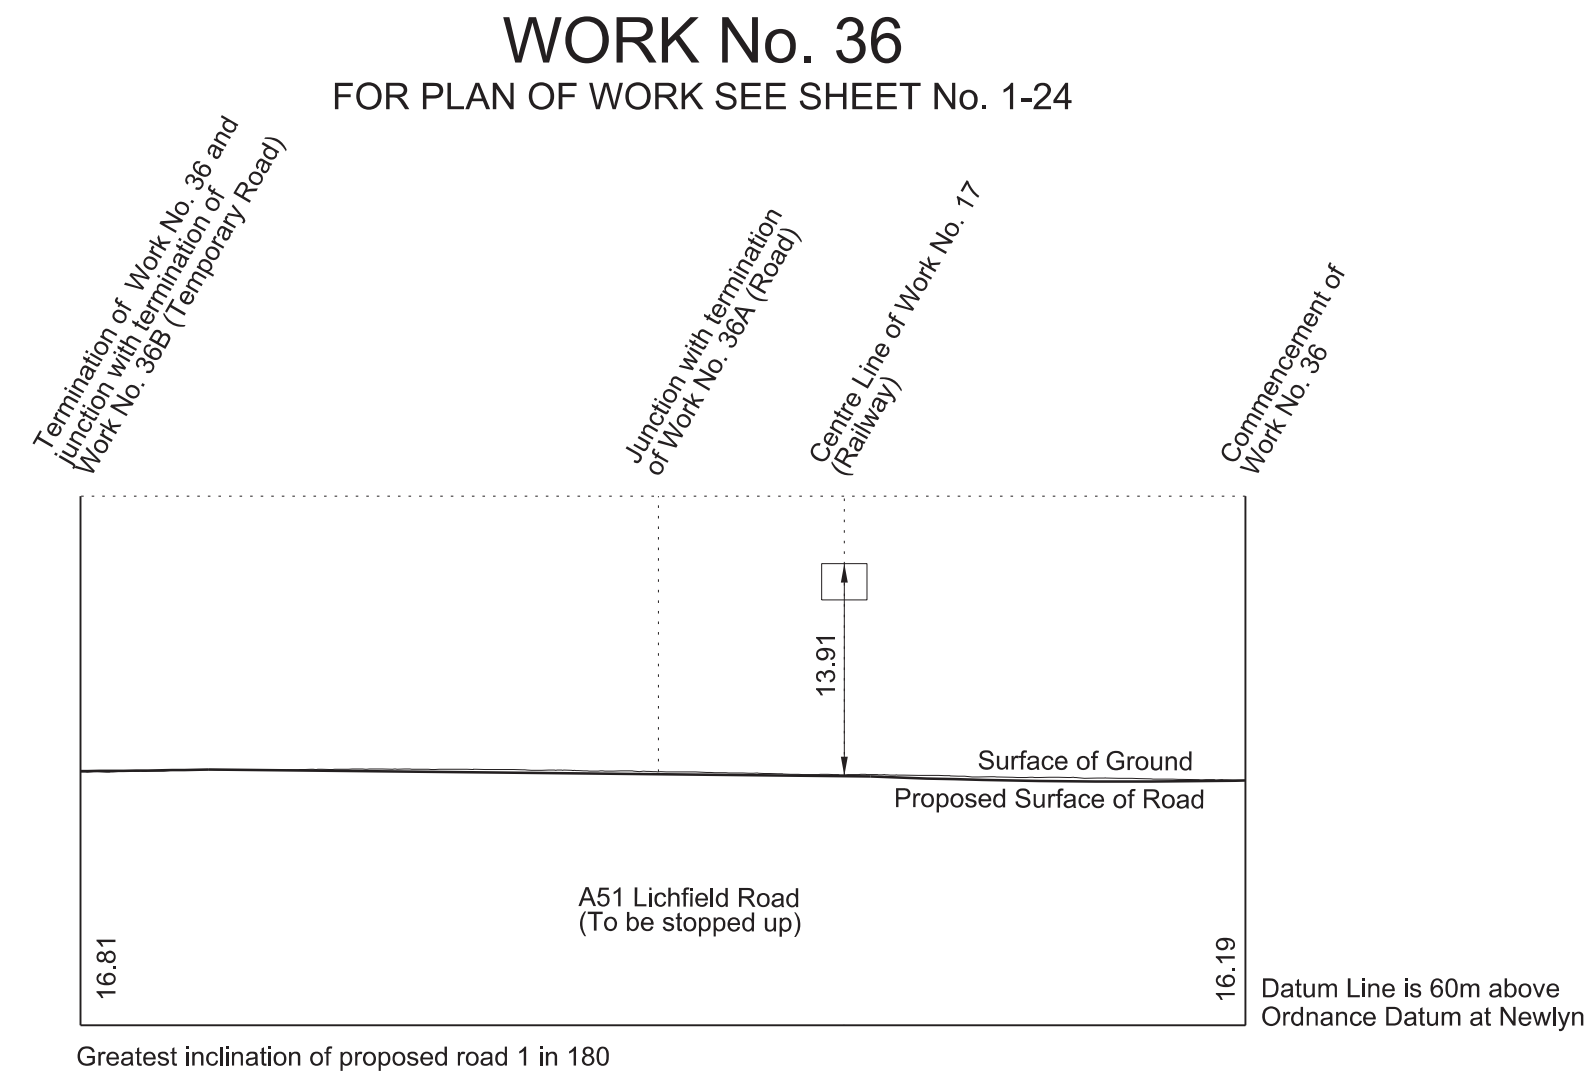


### WORK No. 37

FOR PLAN OF WORK SEE SHEET No. 1-24

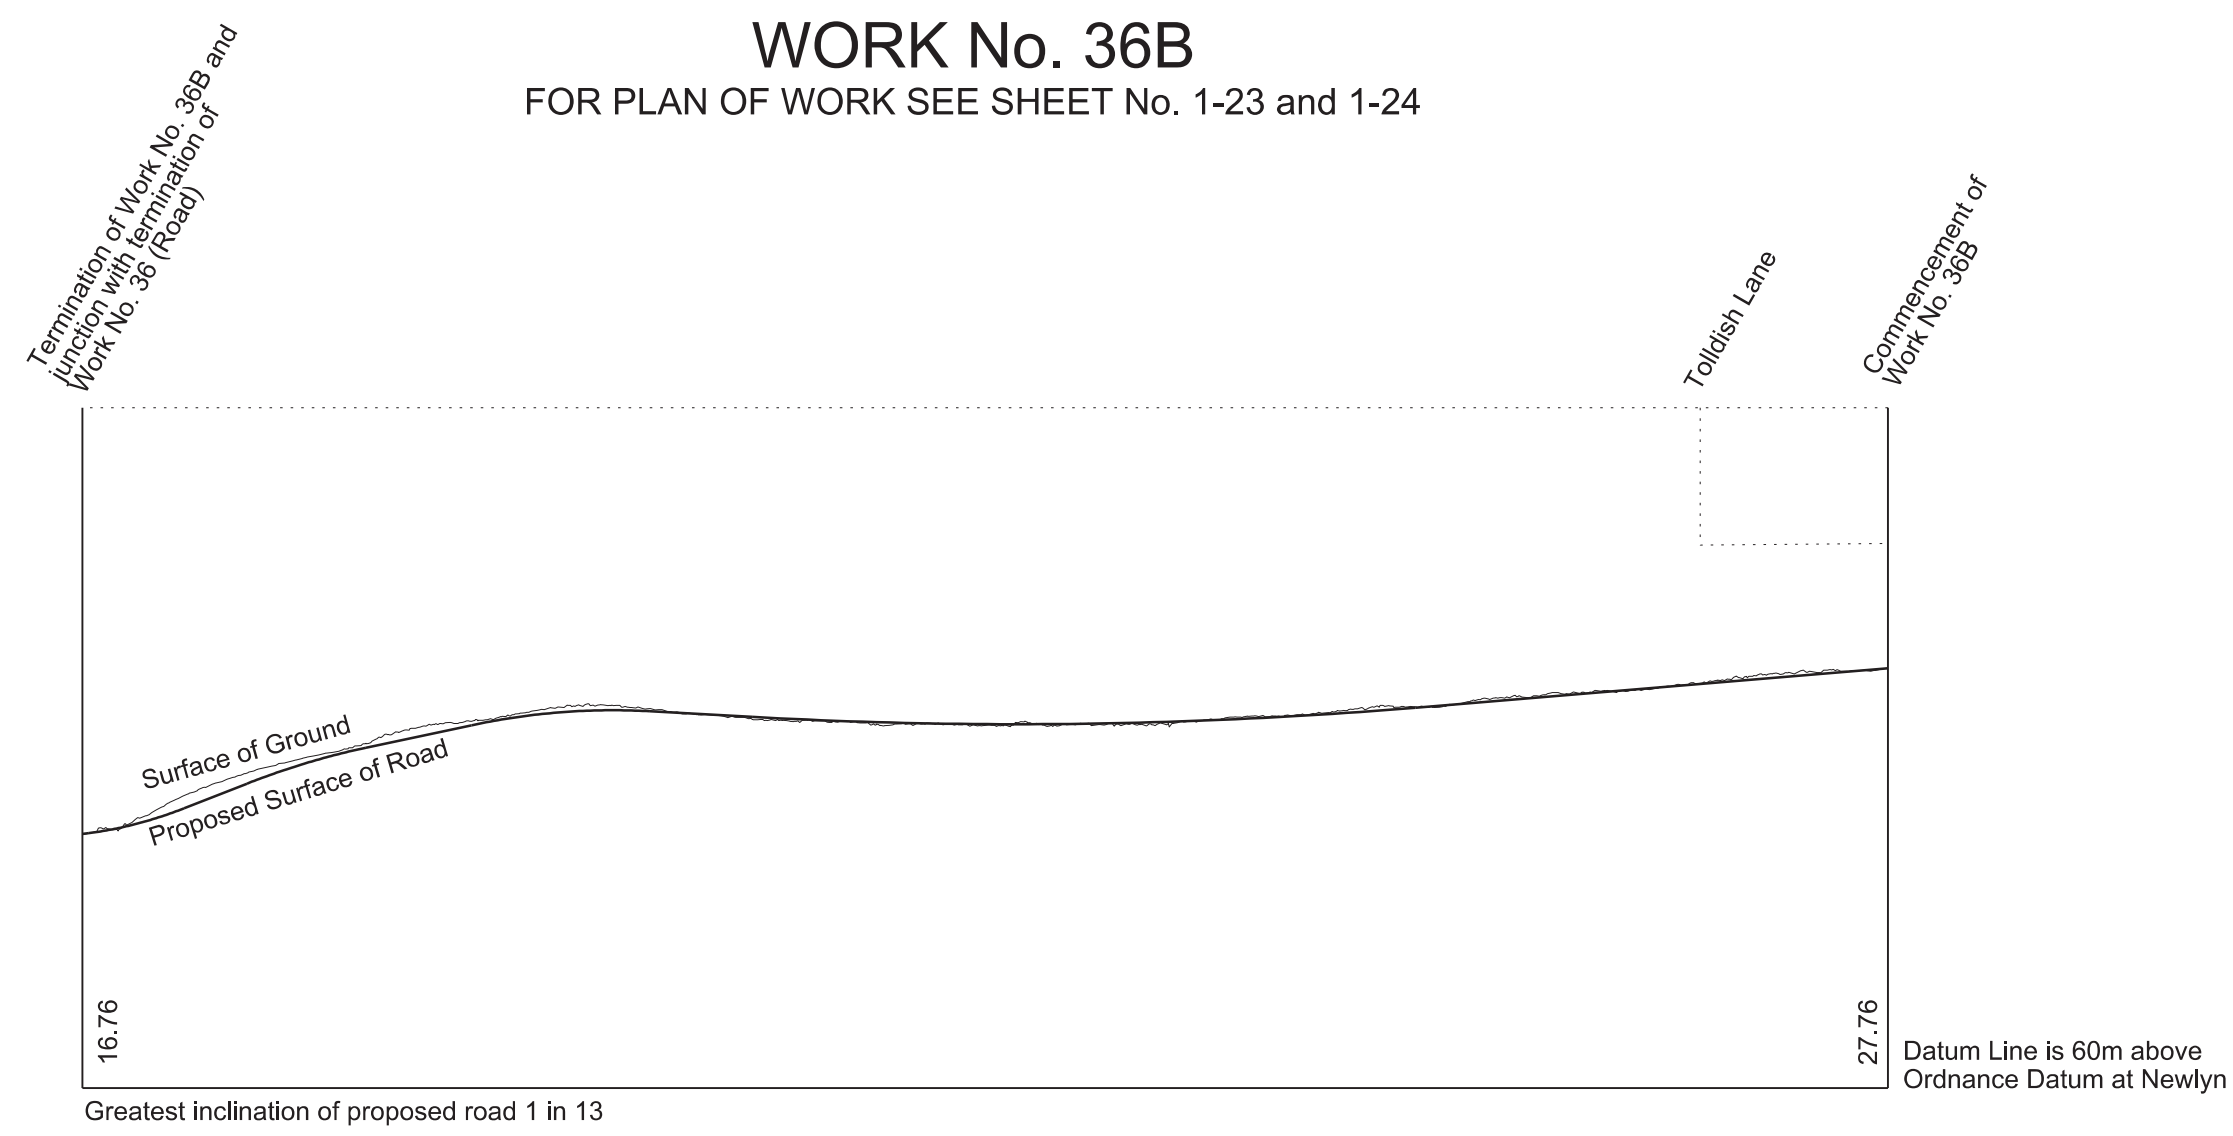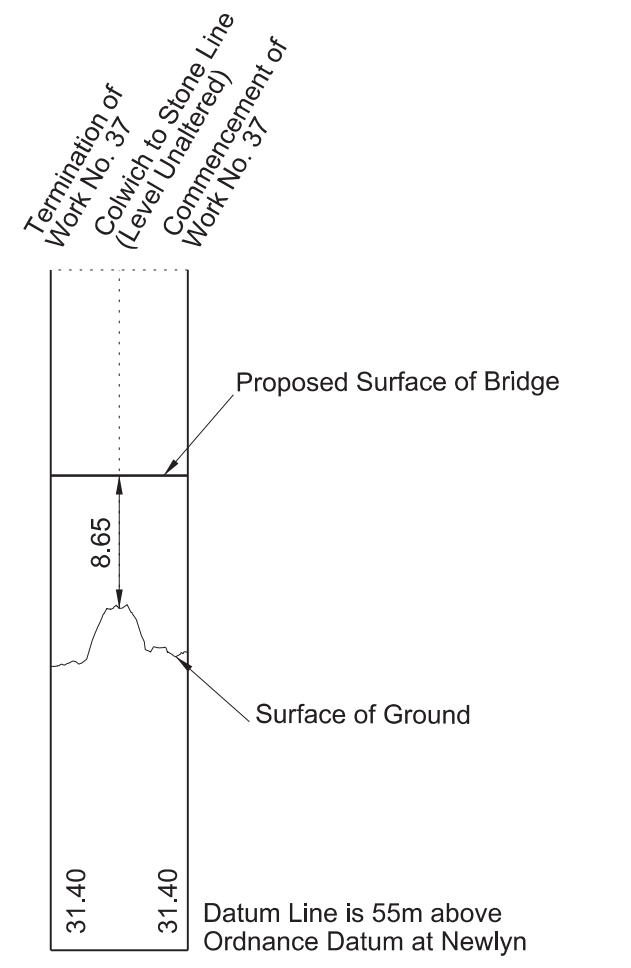


### WORK No. 38

FOR PLAN OF WORK SEE SHEET No. 1-24

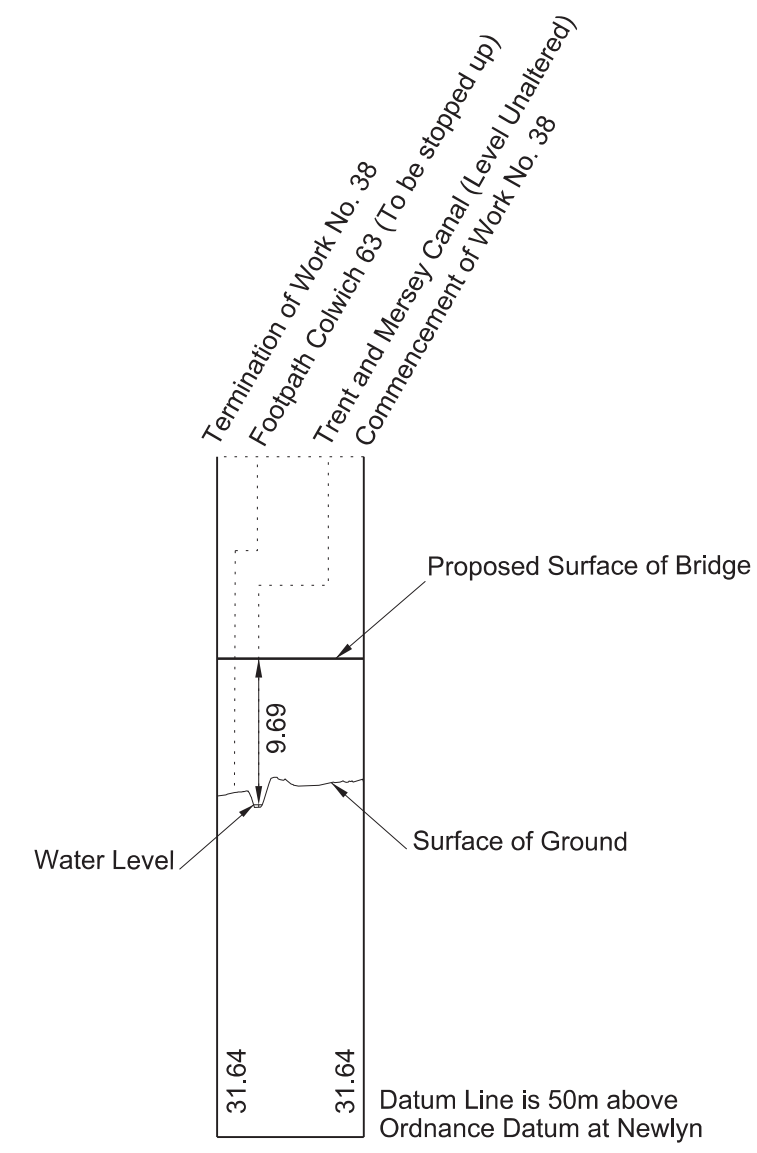




### WORK No. 39

FOR PLAN OF WORK SEE SHEET No. 1-24

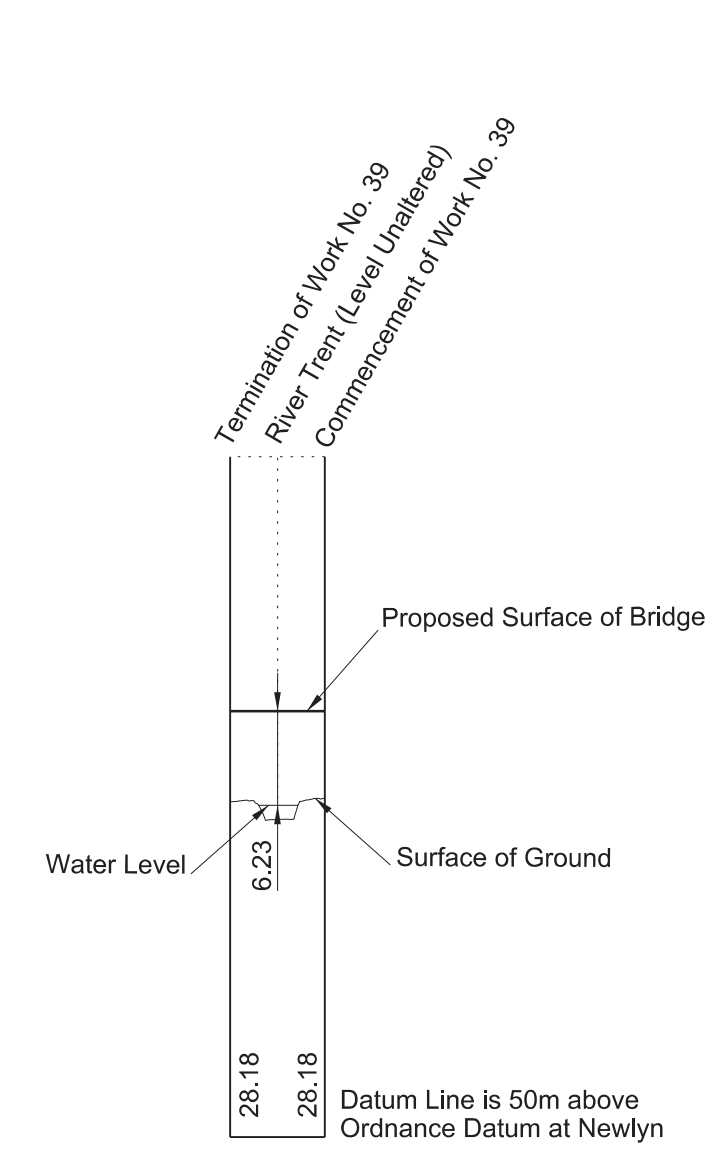


### WORK No. 40

FOR PLAN OF WORK SEE SHEET No. 1-24

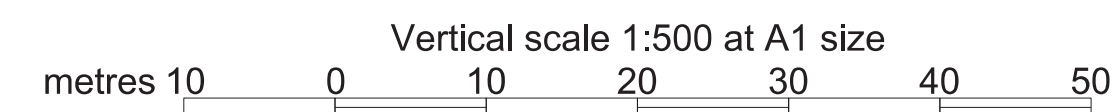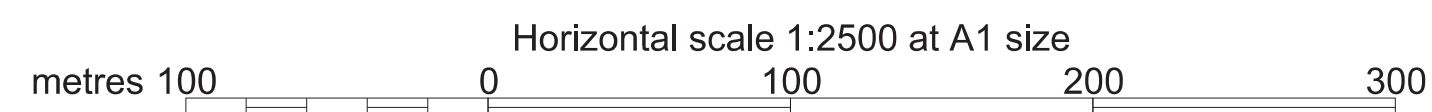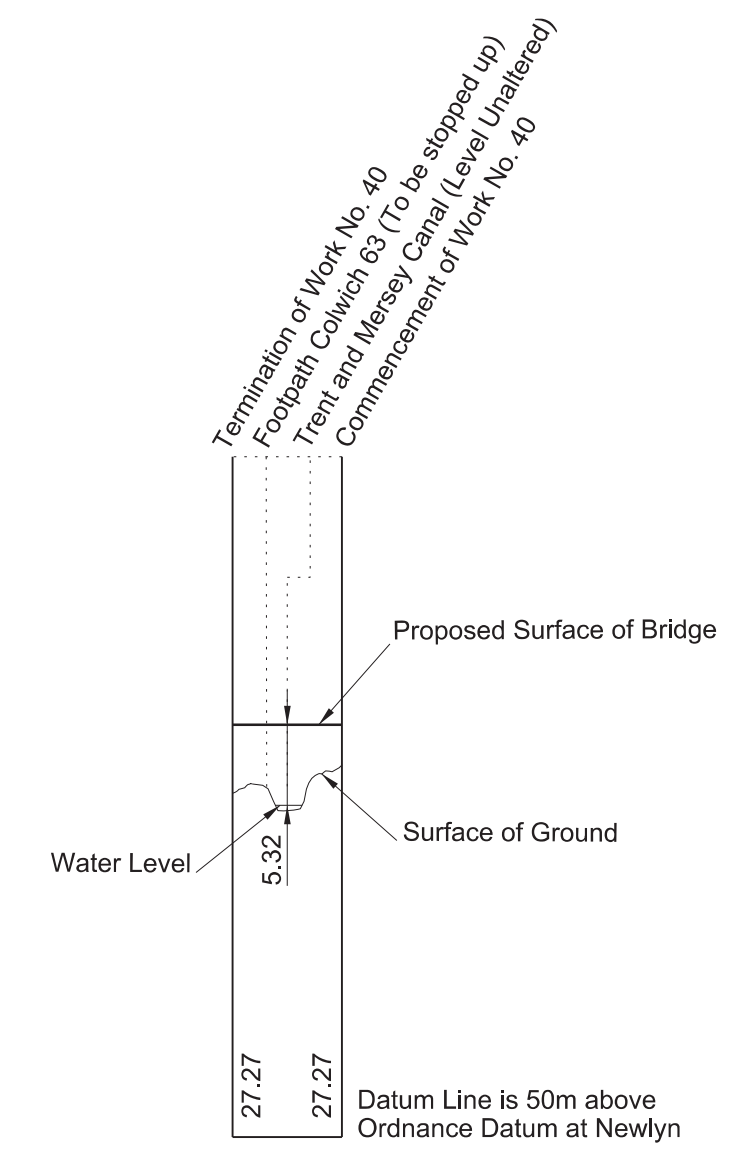


# SECTIONS


**WORK No. 41**  
 FOR PLAN OF WORK SEE SHEET No. 1-24

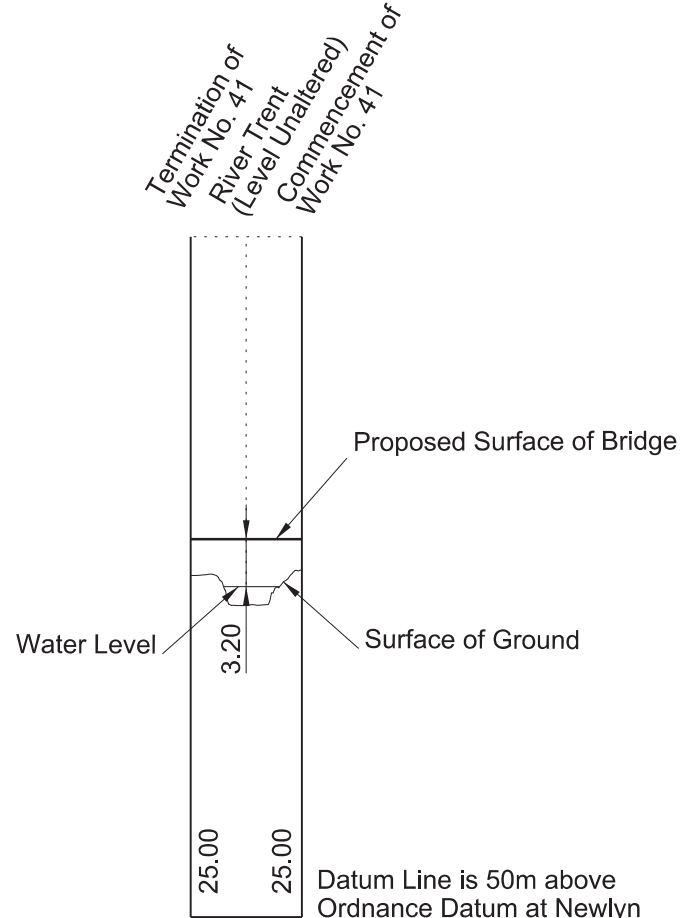


**WORK No. 42**  
 FOR PLAN OF WORK SEE SHEET No. 1-24

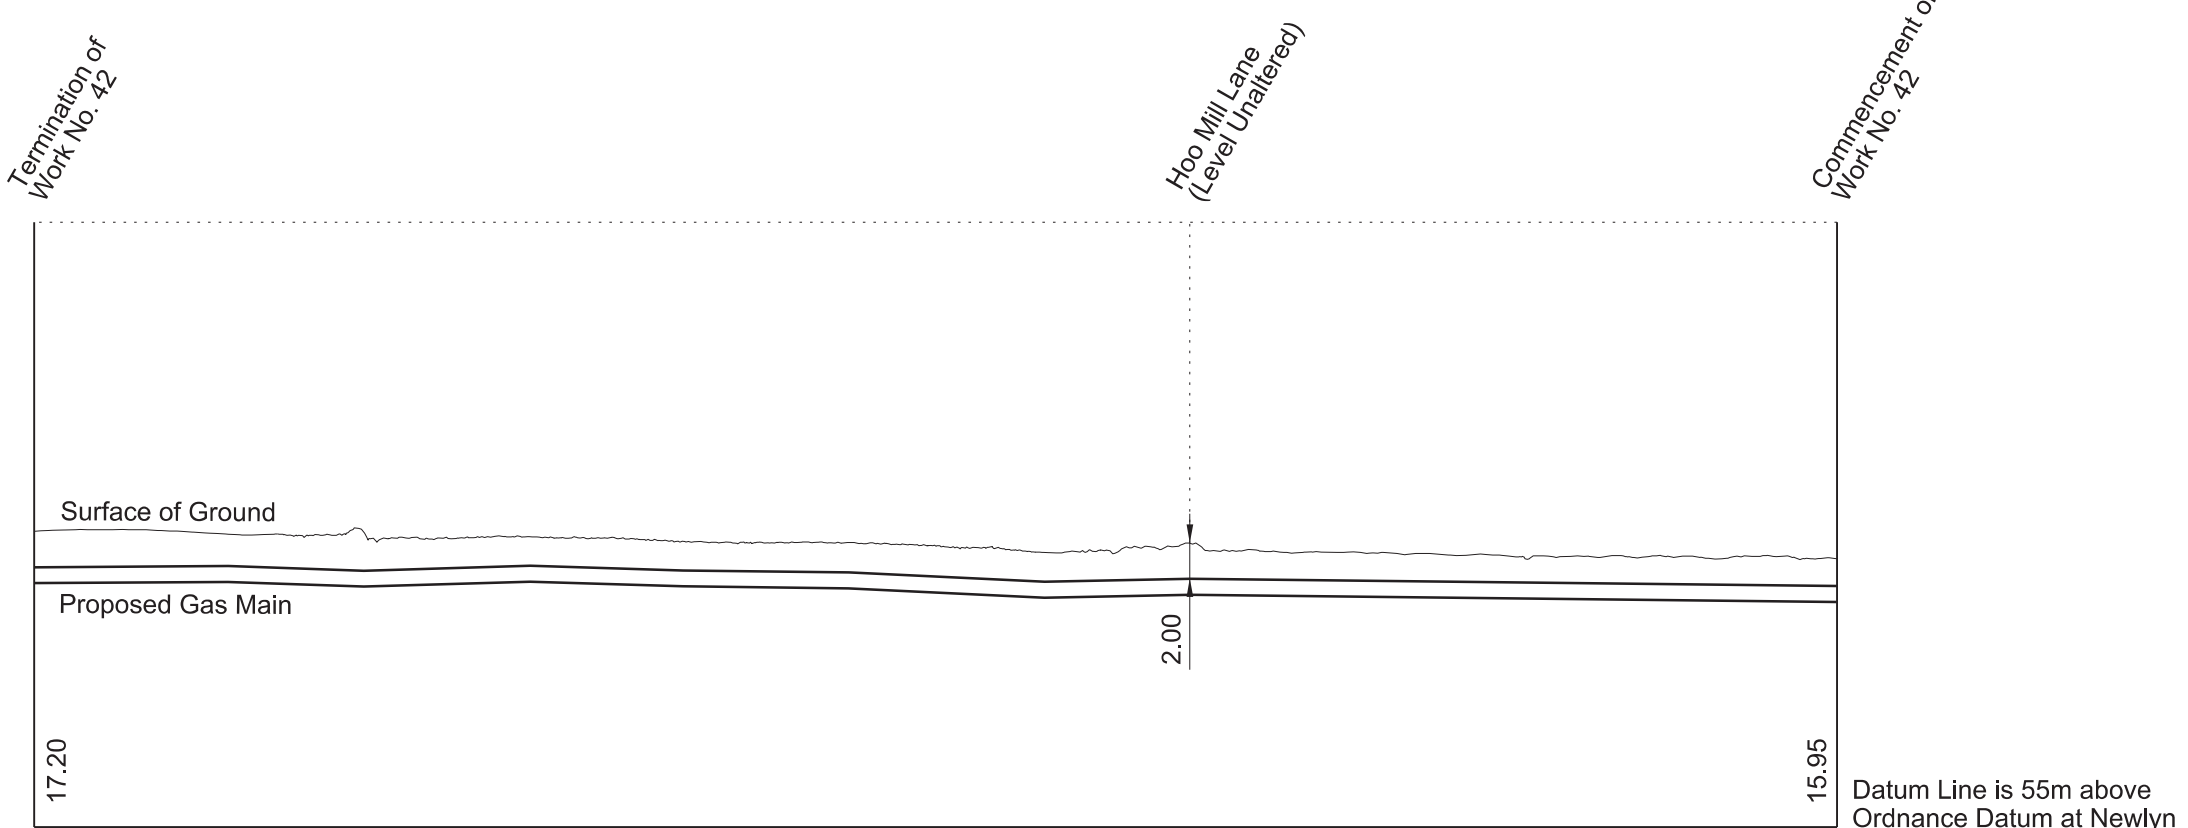



**WORK No. 43**  
 FOR PLAN OF WORK SEE SHEET No. 1-24

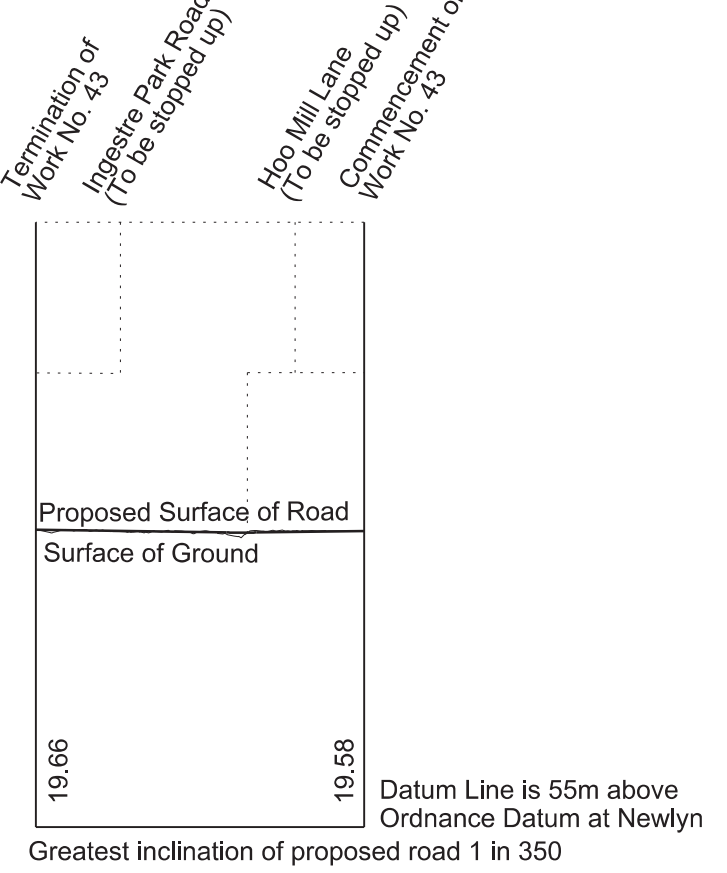

**WORK No. 43A**  
 FOR PLAN OF WORK SEE SHEET No. 1-26 and 1-27

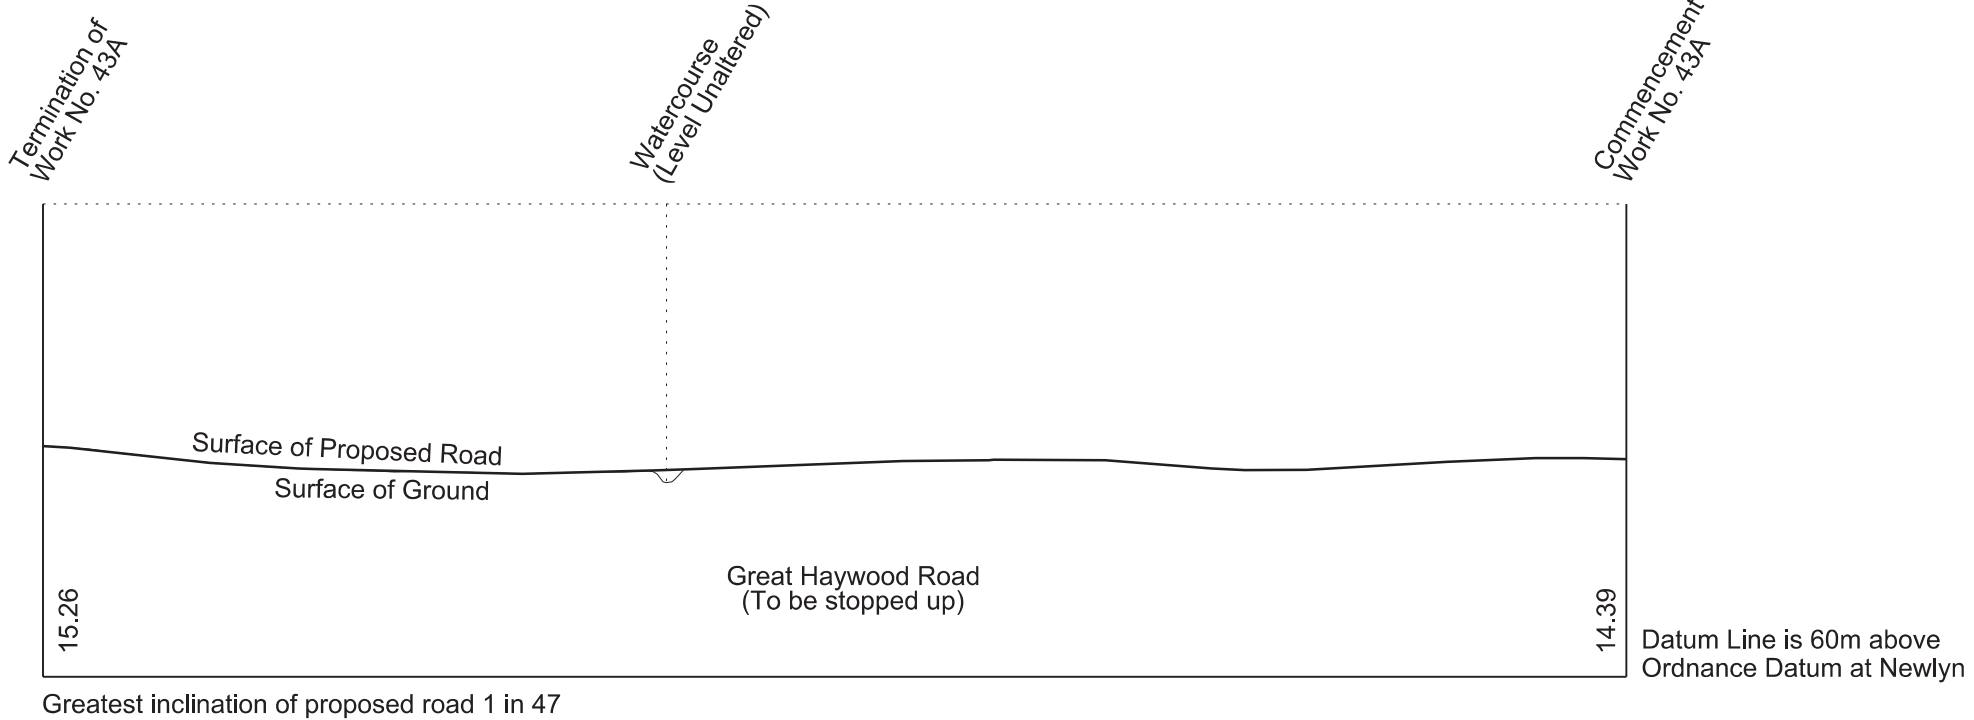


**WORK No. 43B**  
 FOR PLAN OF WORK SEE SHEET No. 1-27

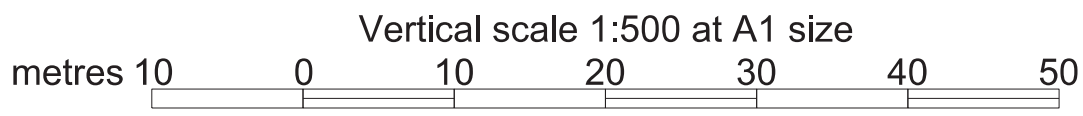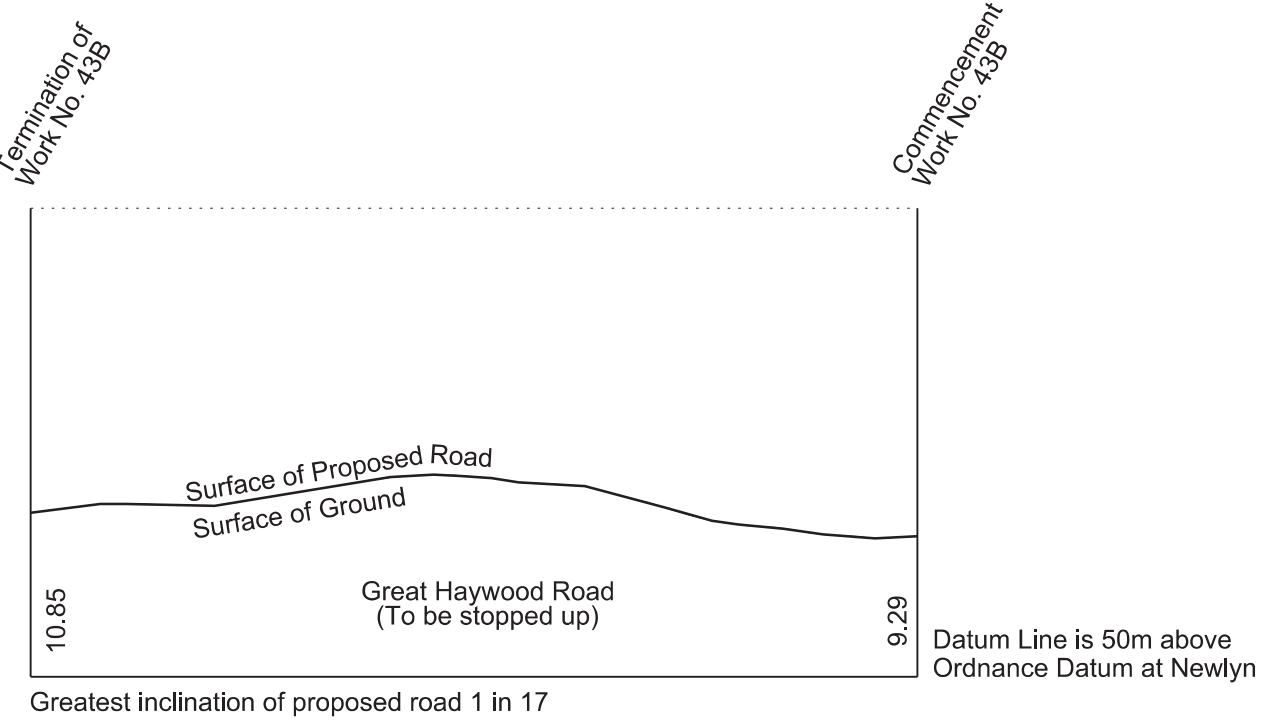




# SECTIONS


**WORK No. 44**  
FOR PLAN OF WORK SEE SHEET No. 1-26 and 1-28

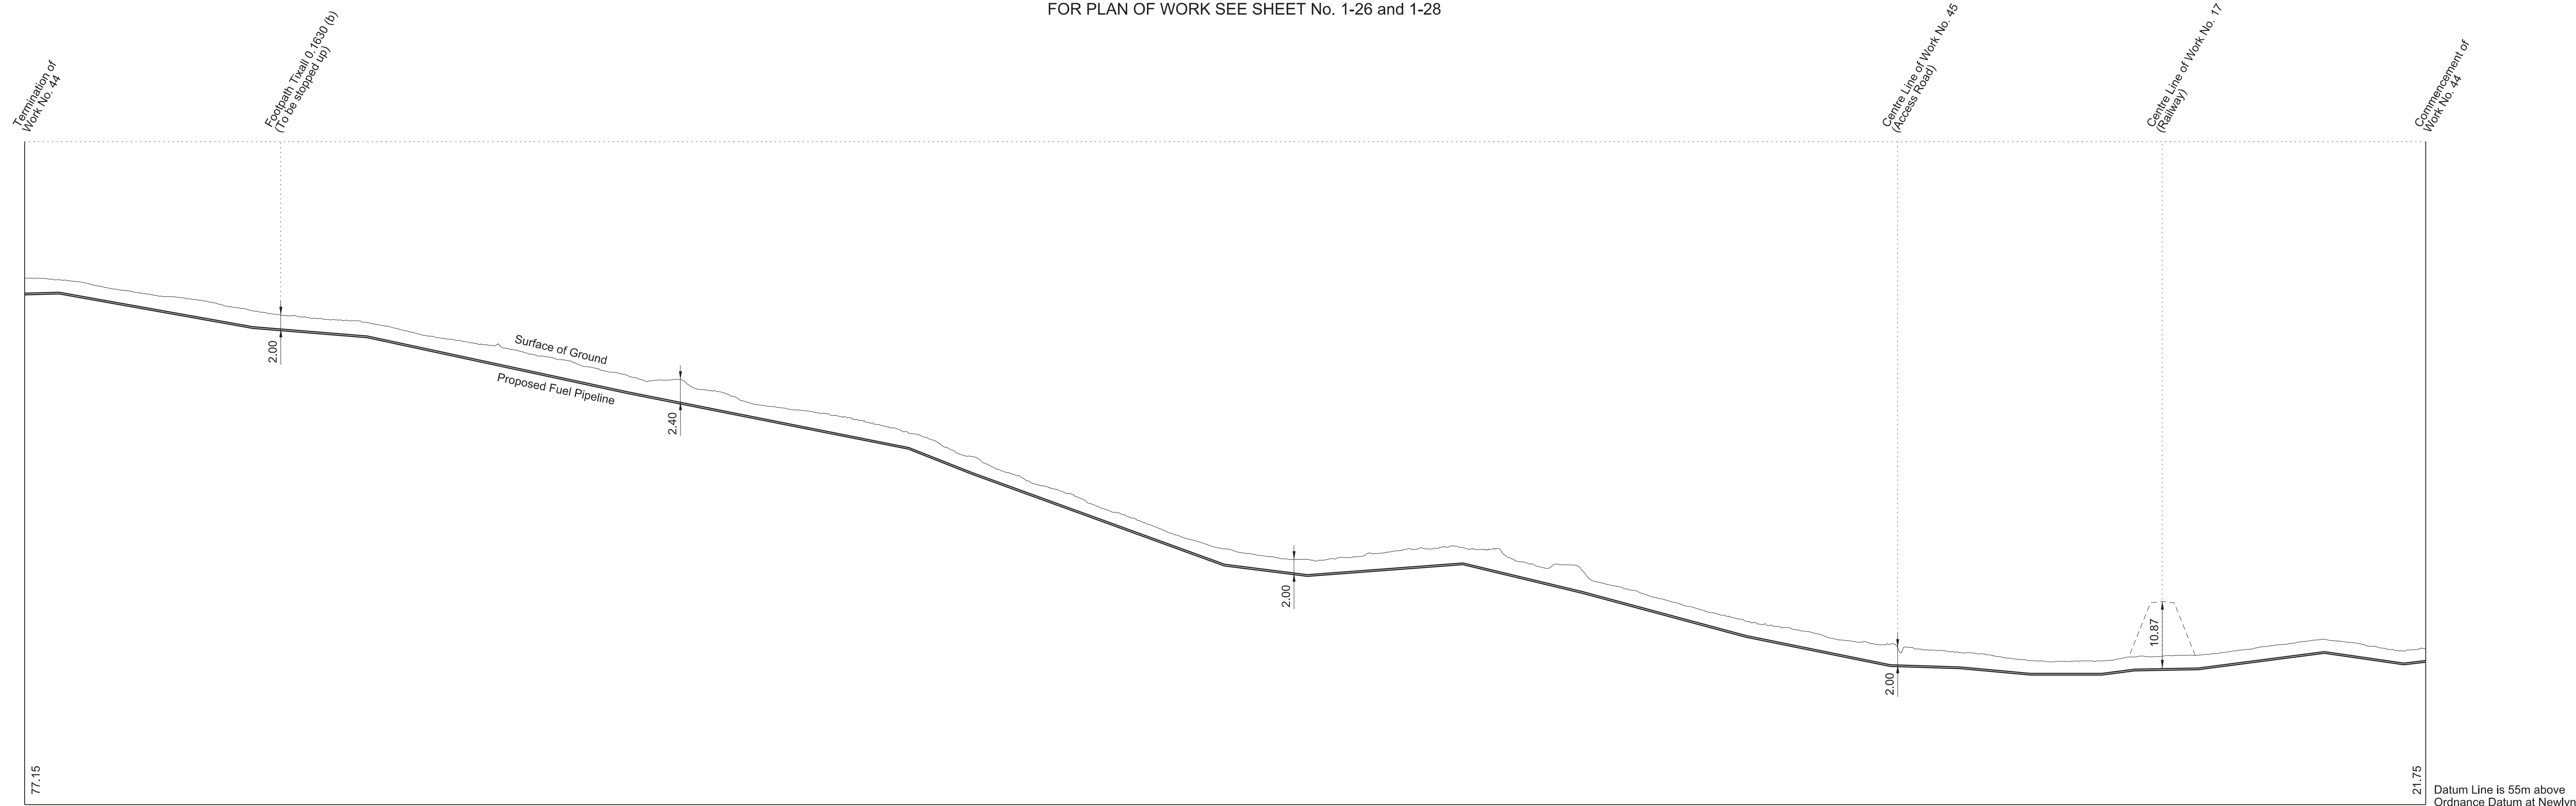




**WORK No. 46**  
FOR PLAN OF WORK SEE SHEET No. 1-26 and 1-28

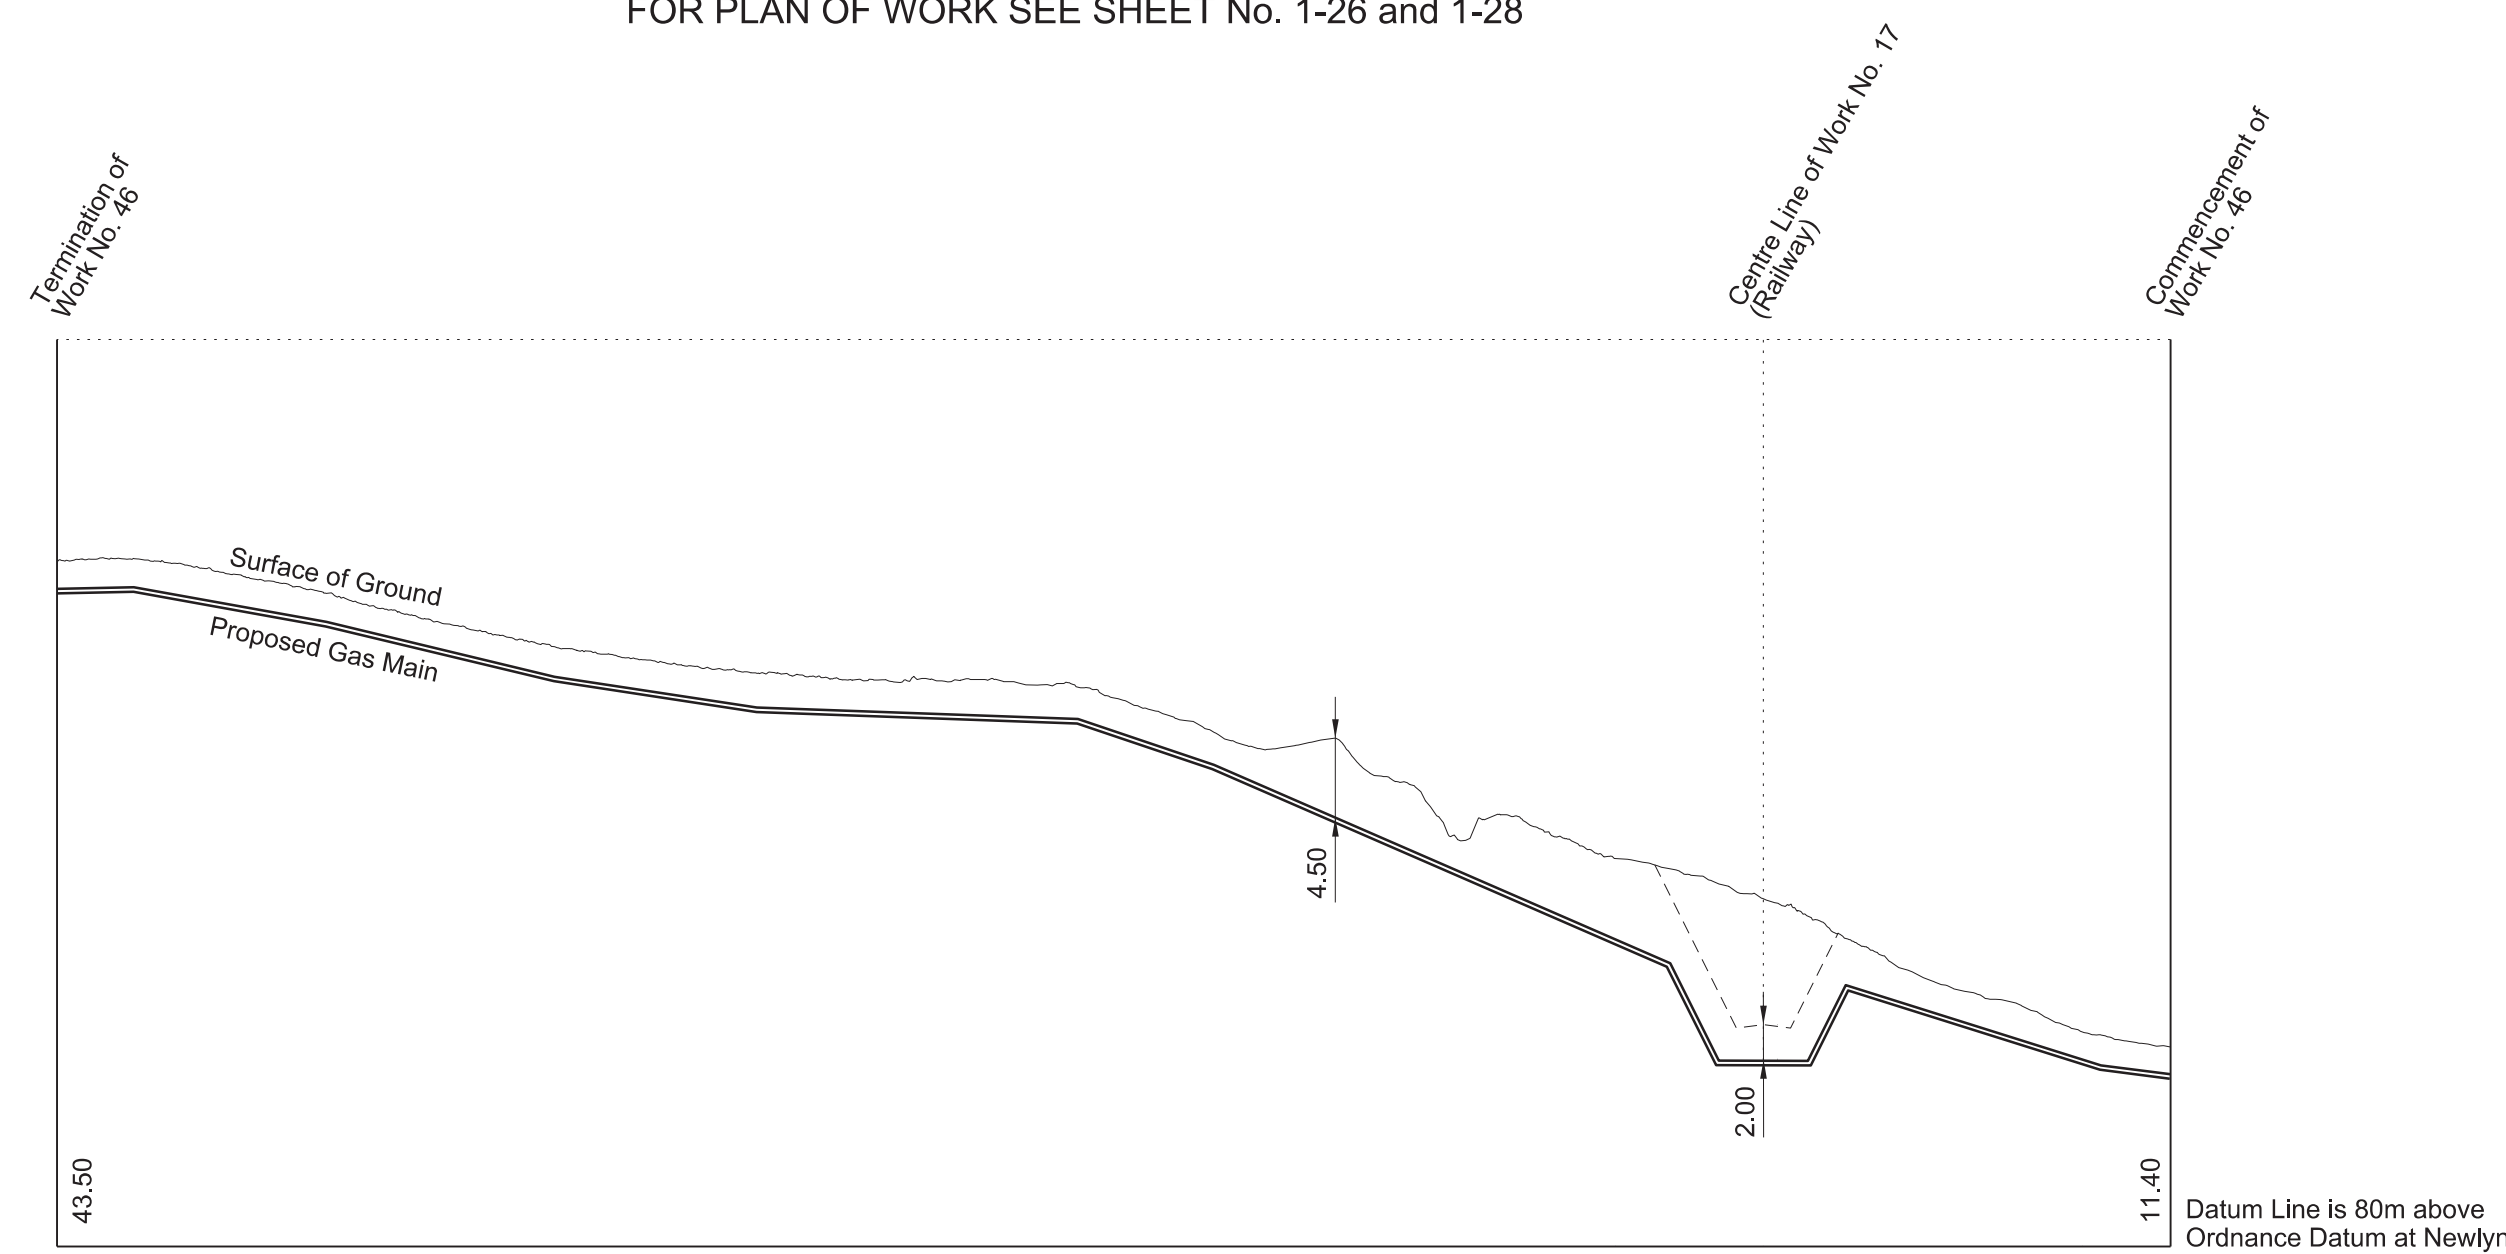

**WORK No. 47**  
FOR PLAN OF WORK SEE SHEET No. 1-26 and 1-28




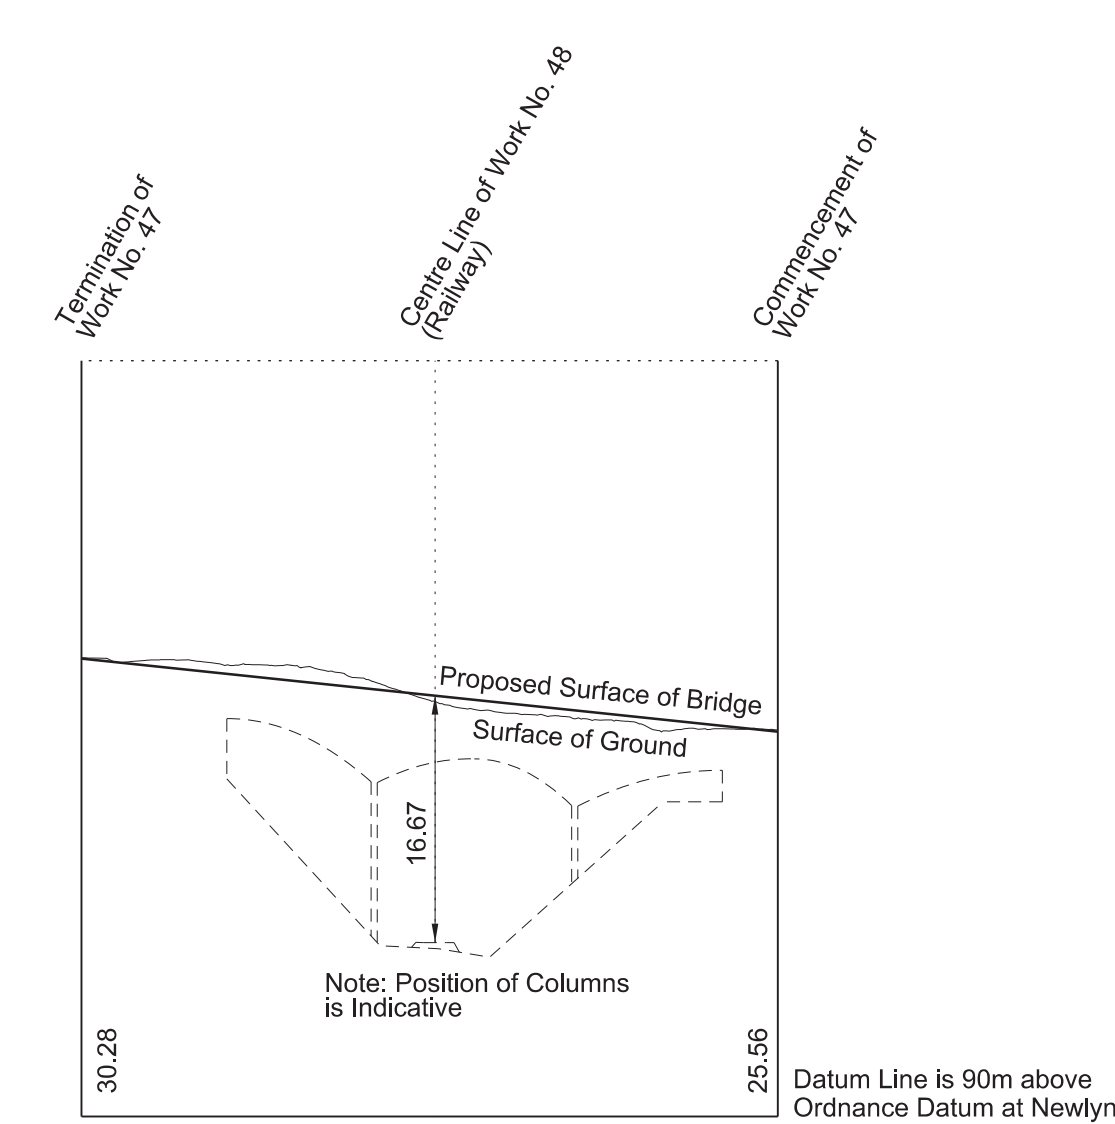


**WORK No. 45**  
FOR PLAN OF WORK SEE SHEET No. 1-26

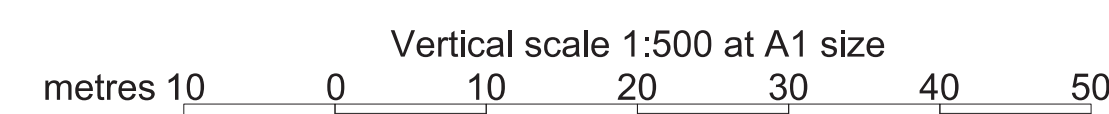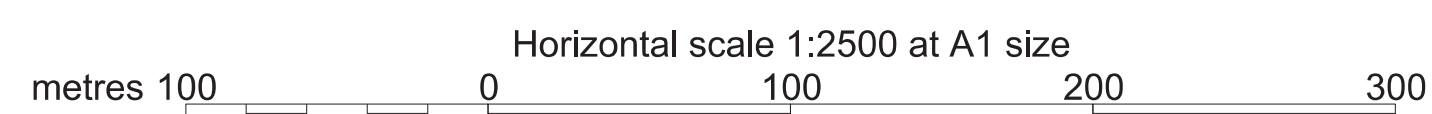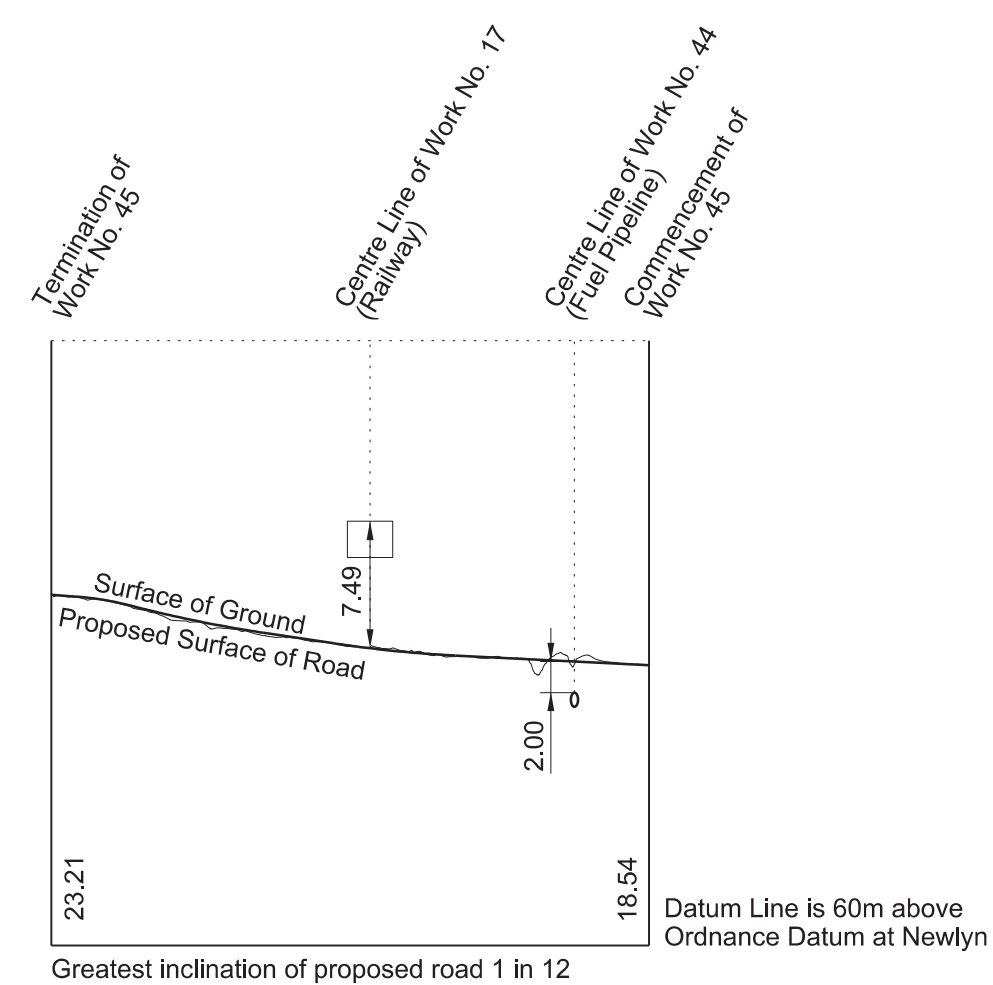





# SECTIONS

FOR PLAN OF WORK SEE SHEET No. 1-28 and 1-30

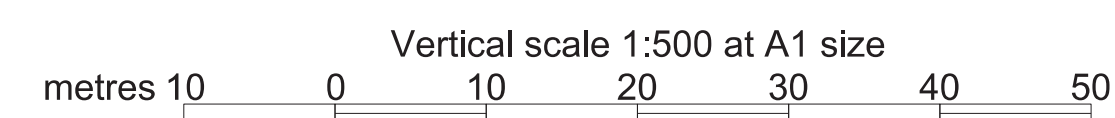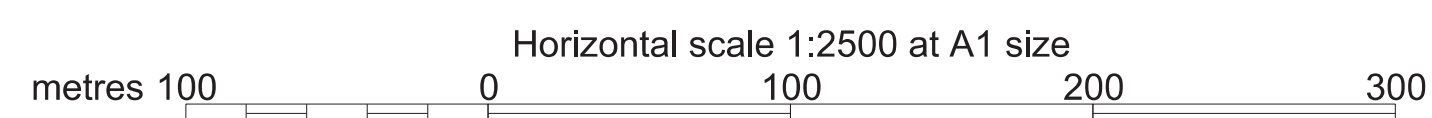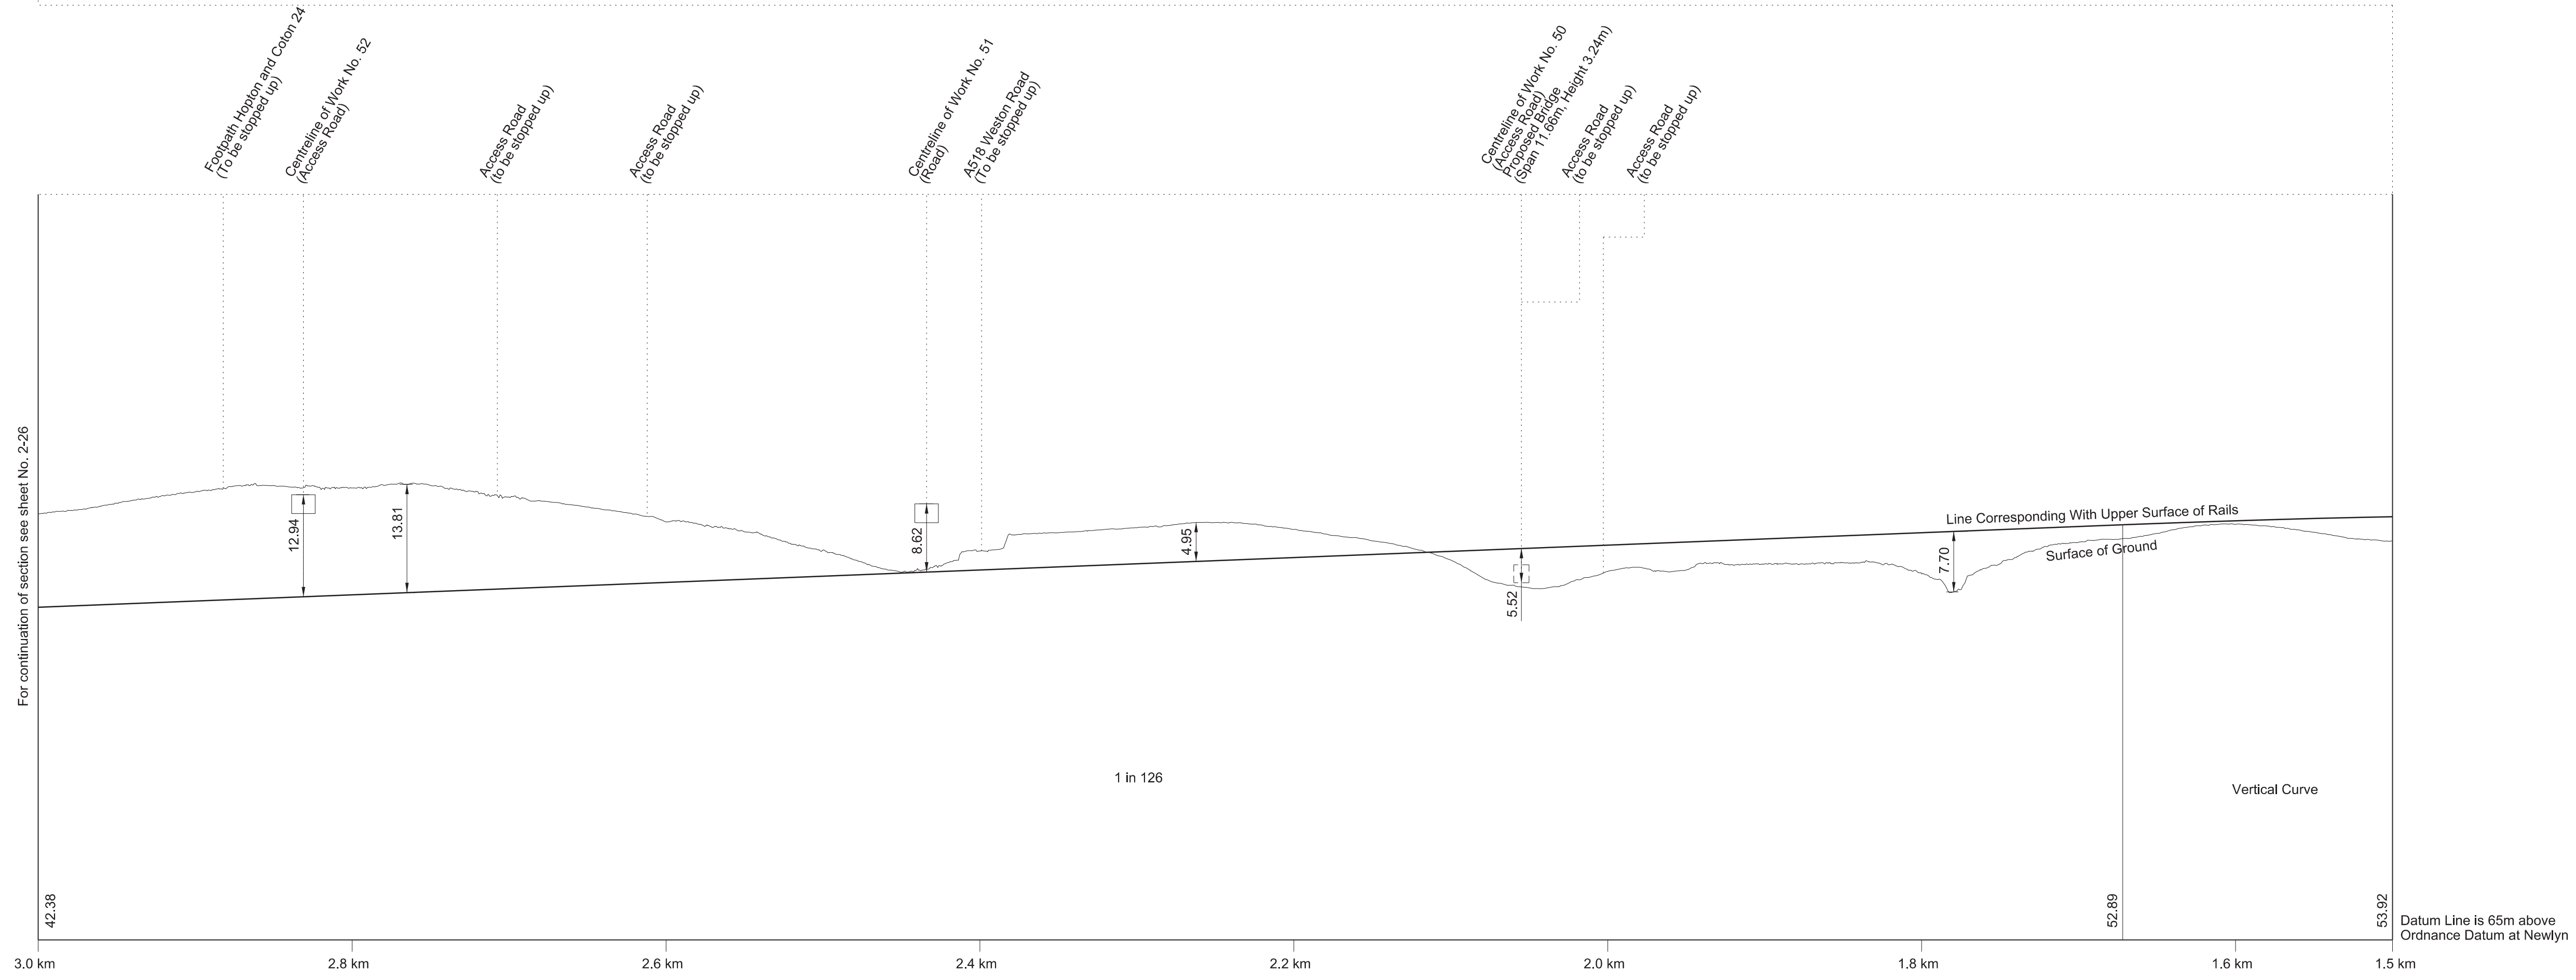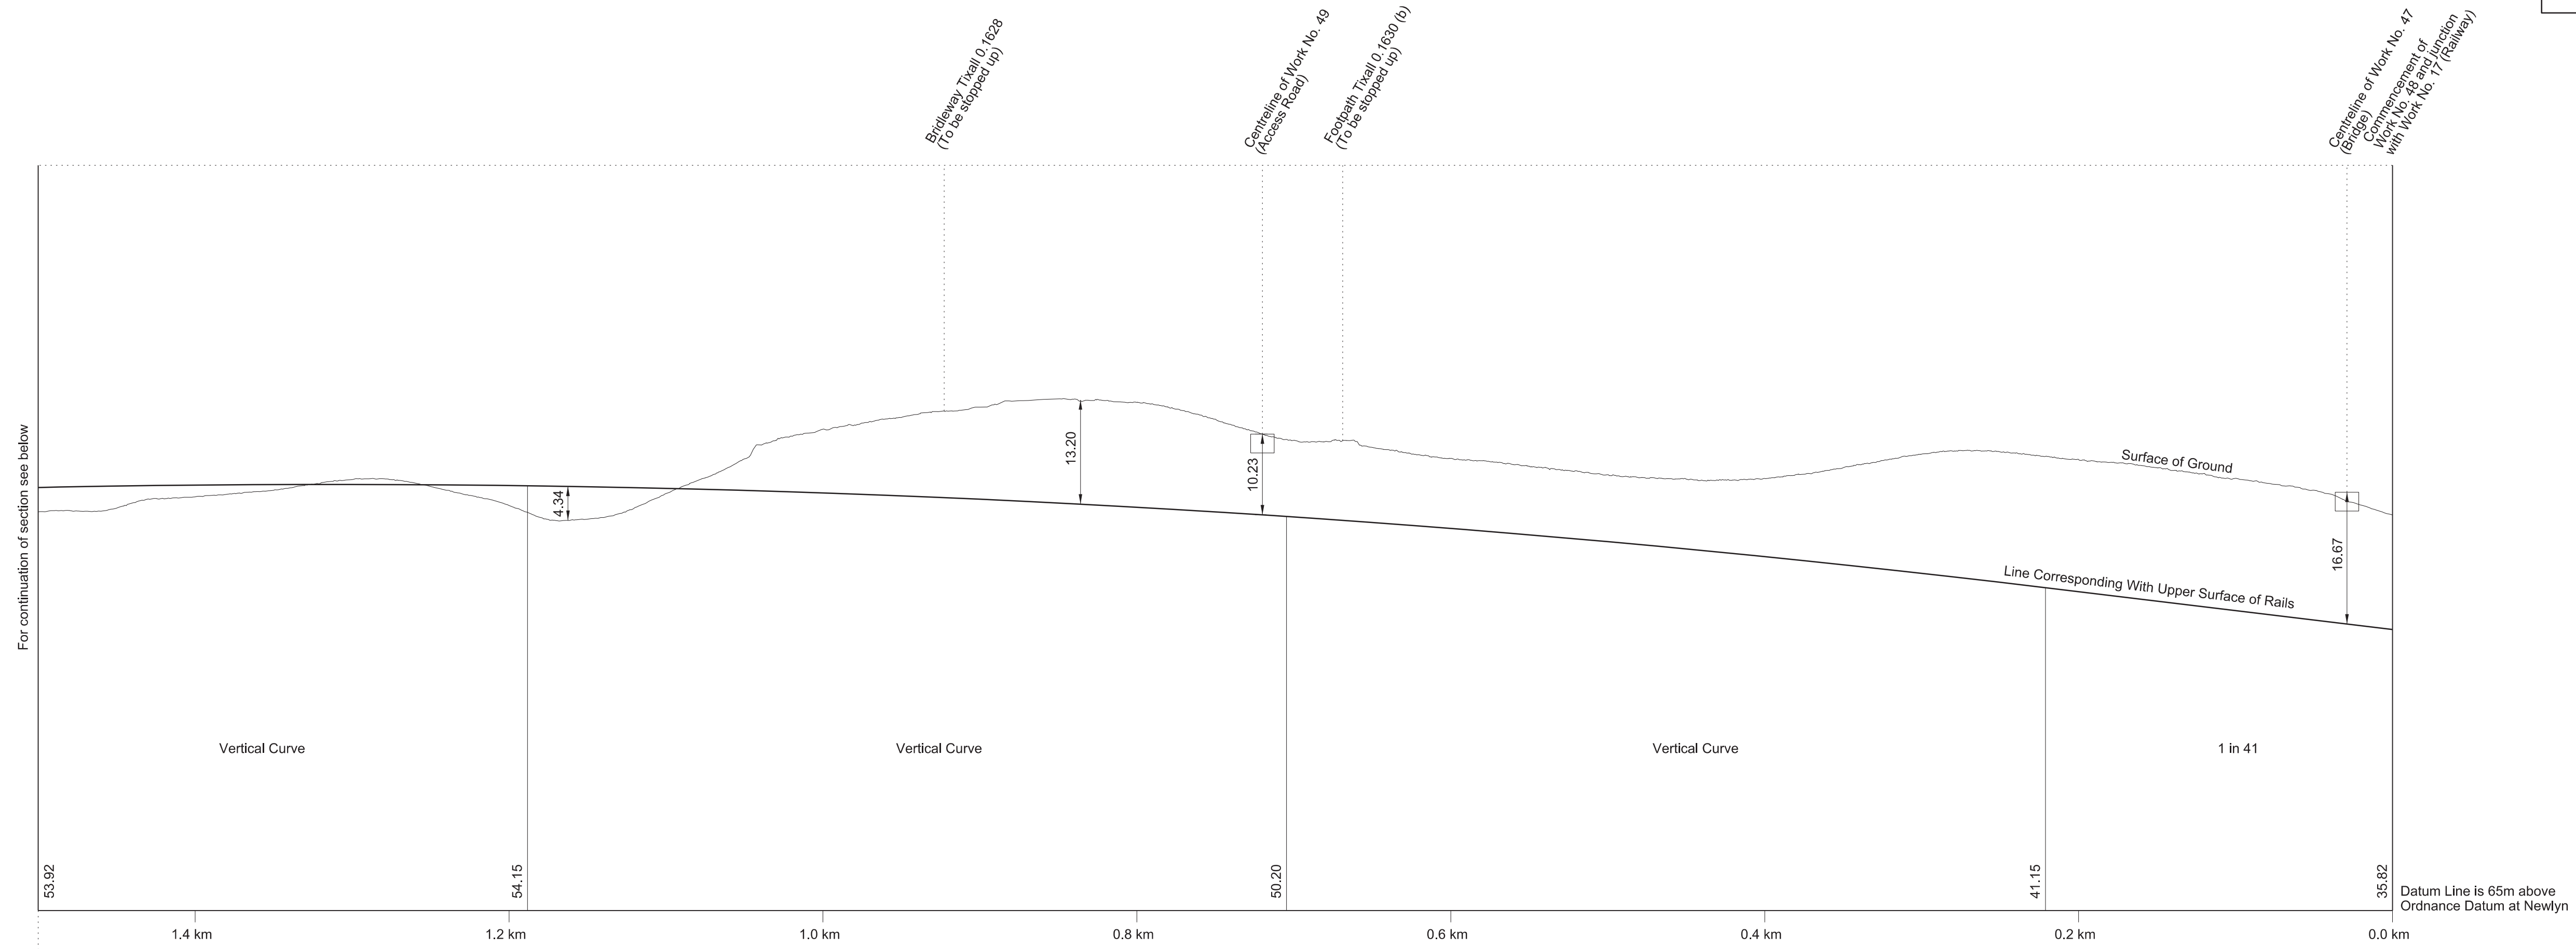





# SECTIONS

FOR PLAN OF WORK SEE SHEET No. 1-31 and 1-32

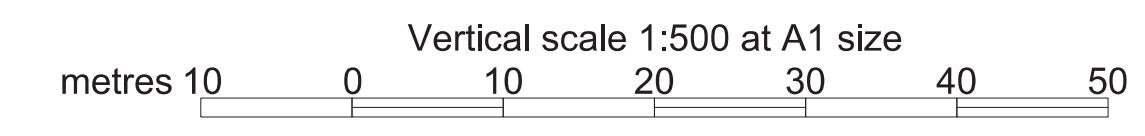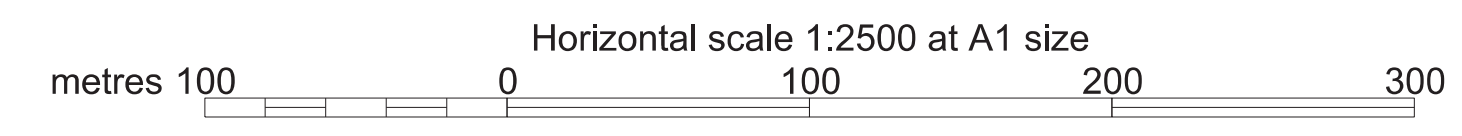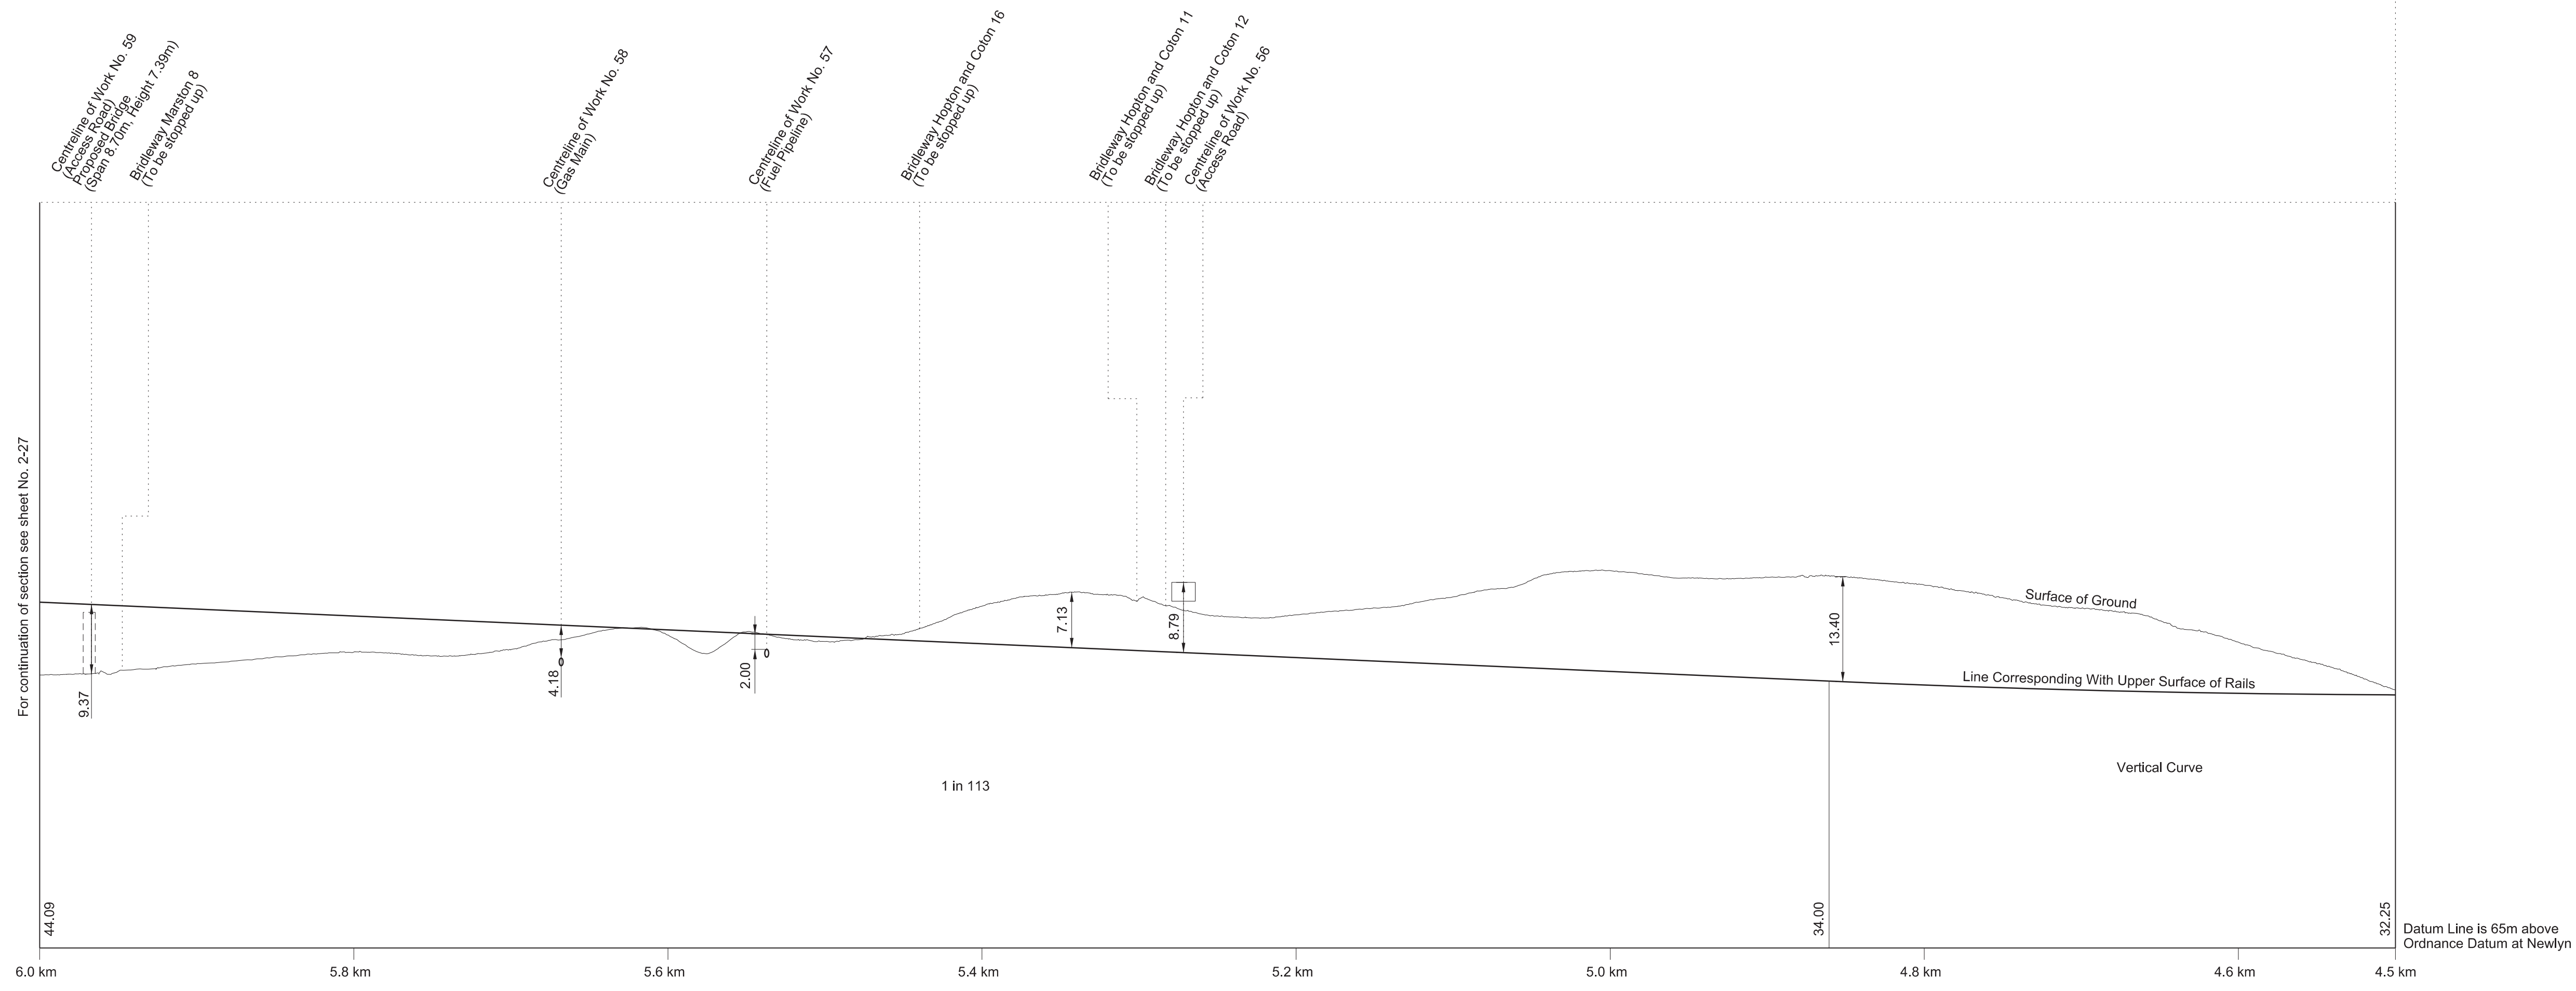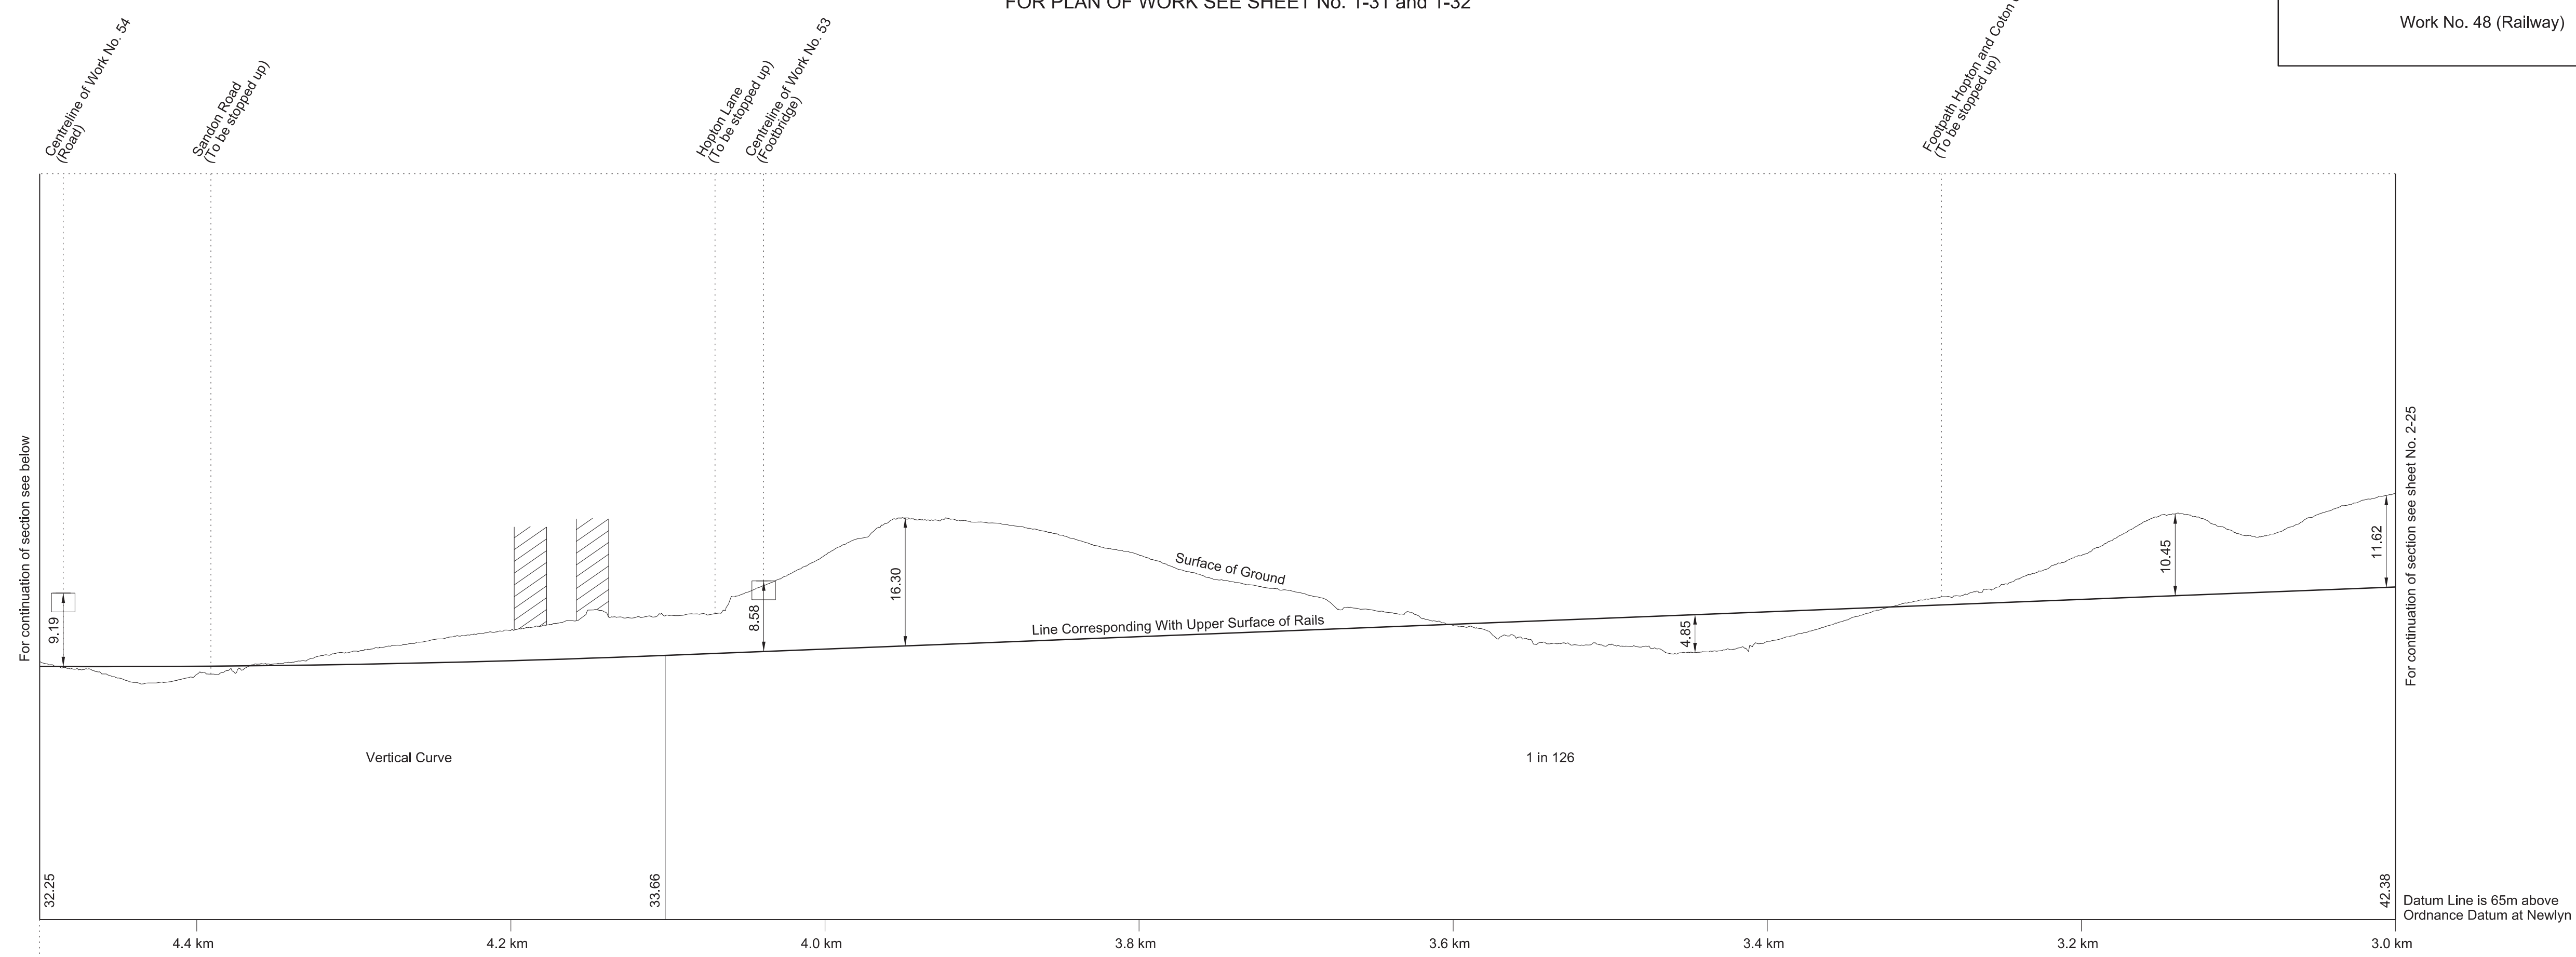

# SECTIONS


FOR PLAN OF WORK SEE SHEET No. 1-33 and 1-34

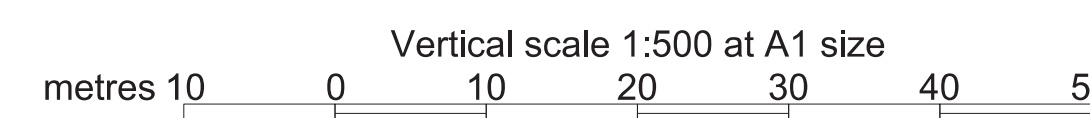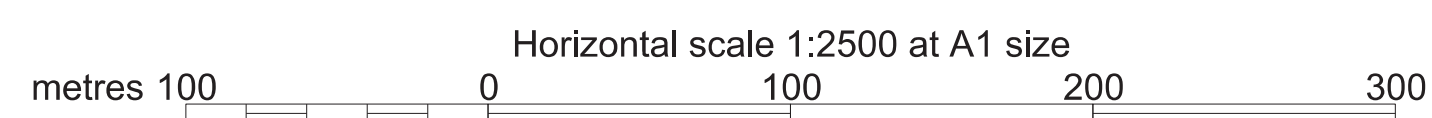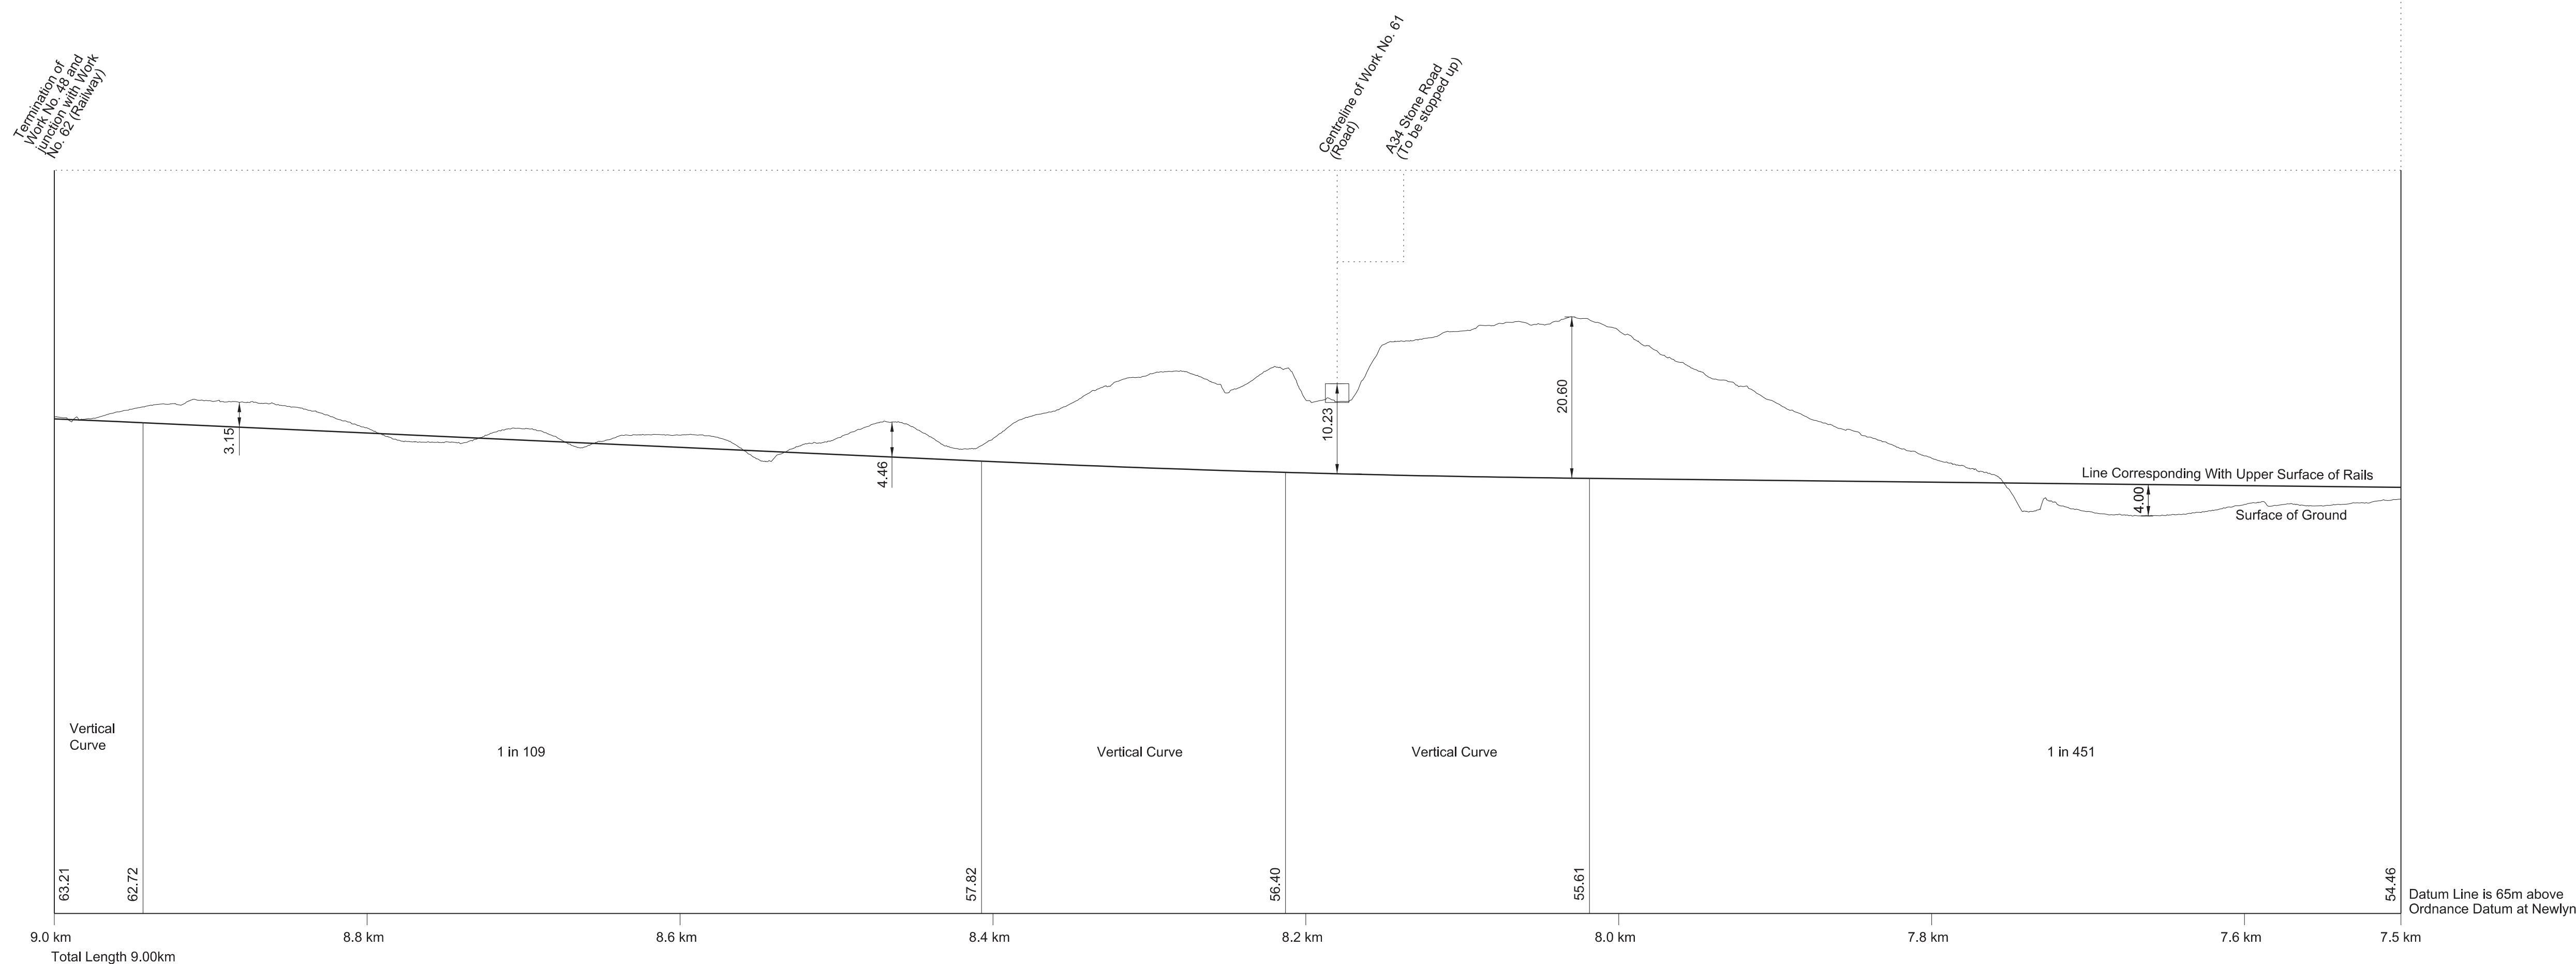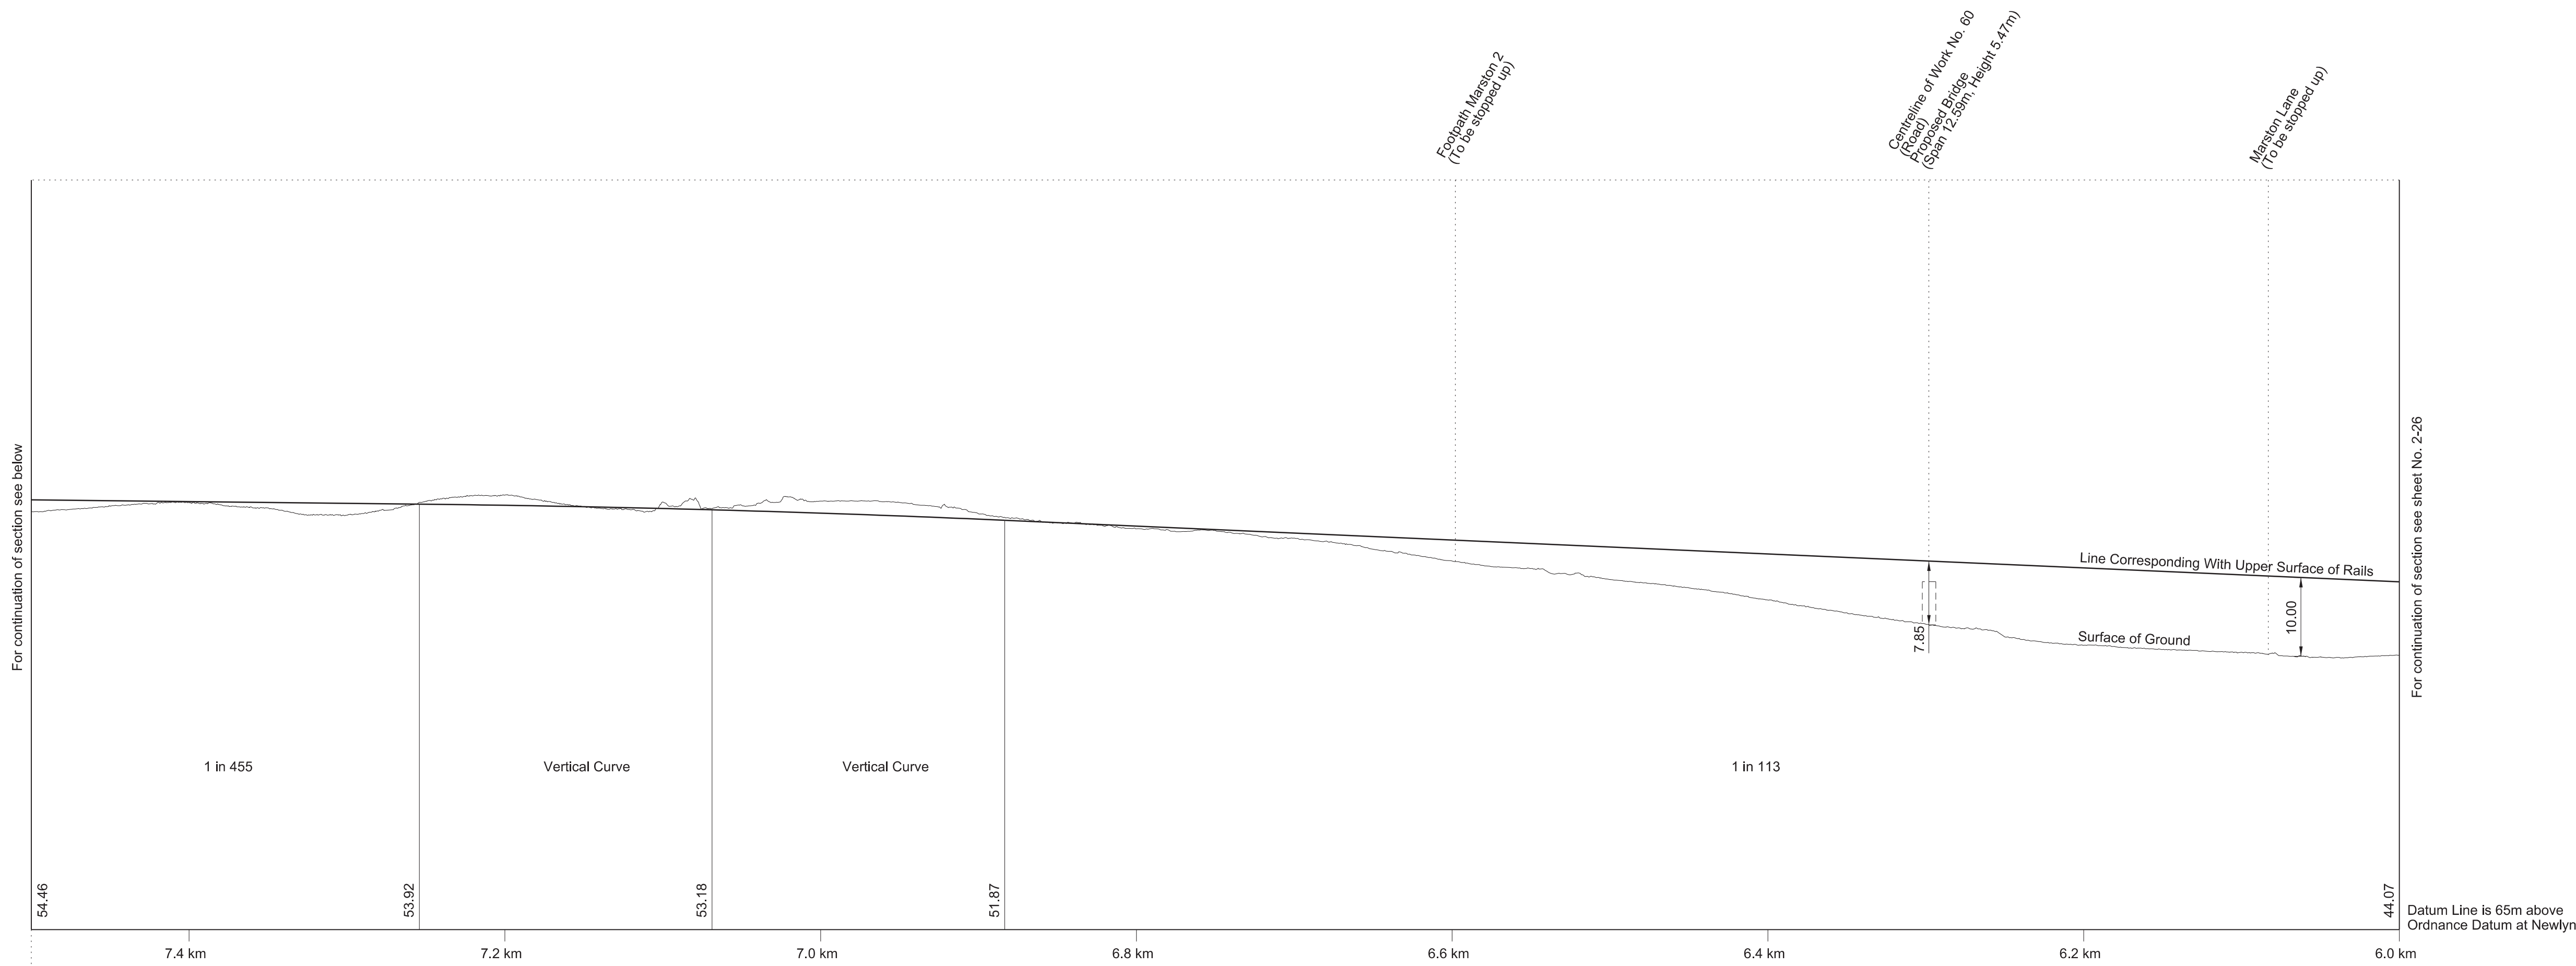




# SECTIONS


**WORK No. 49**  
FOR PLAN OF WORK SEE SHEET No. 1-28

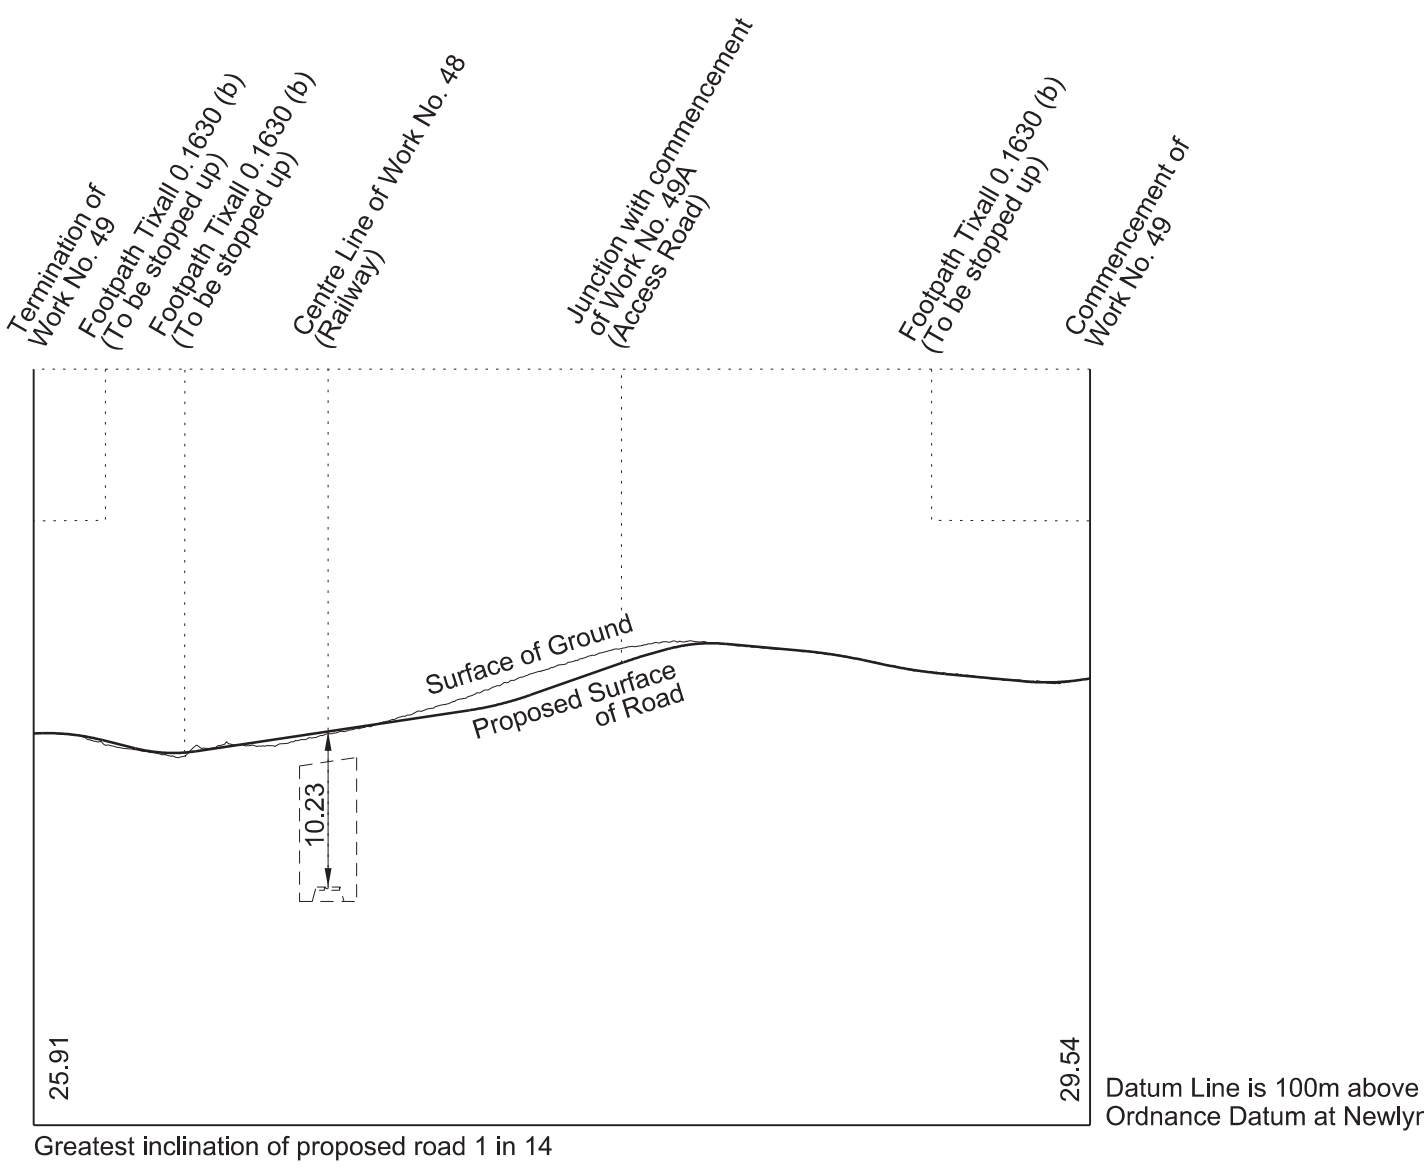


**WORK No. 49A**  
FOR PLAN OF WORK SEE SHEET No. 1-28

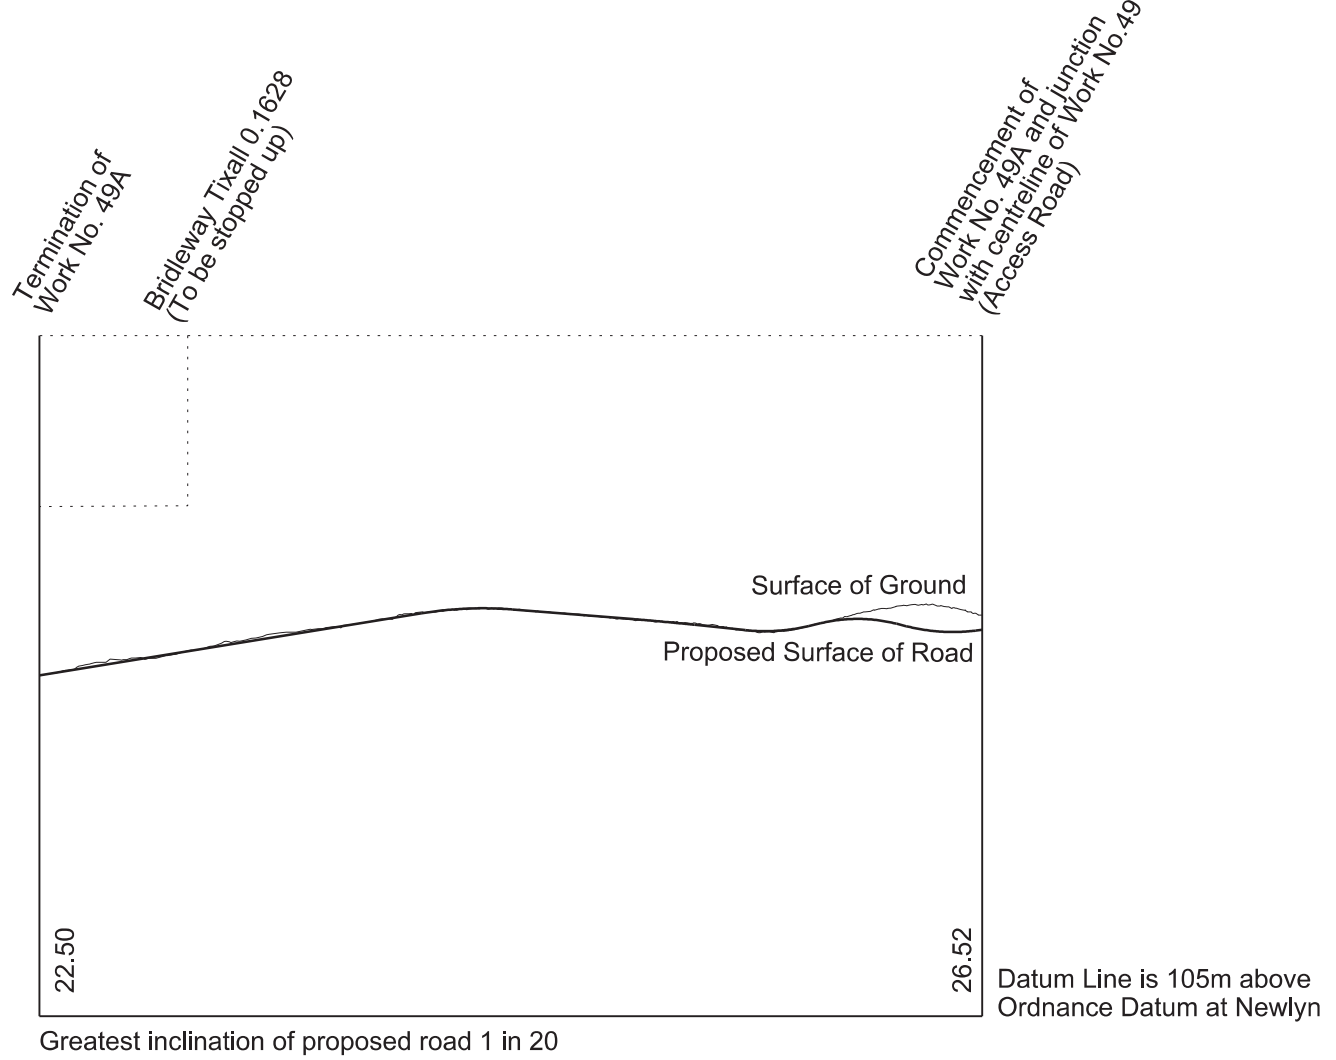


**WORK No. 51A**  
FOR PLAN OF WORK SEE SHEET No. 1-30

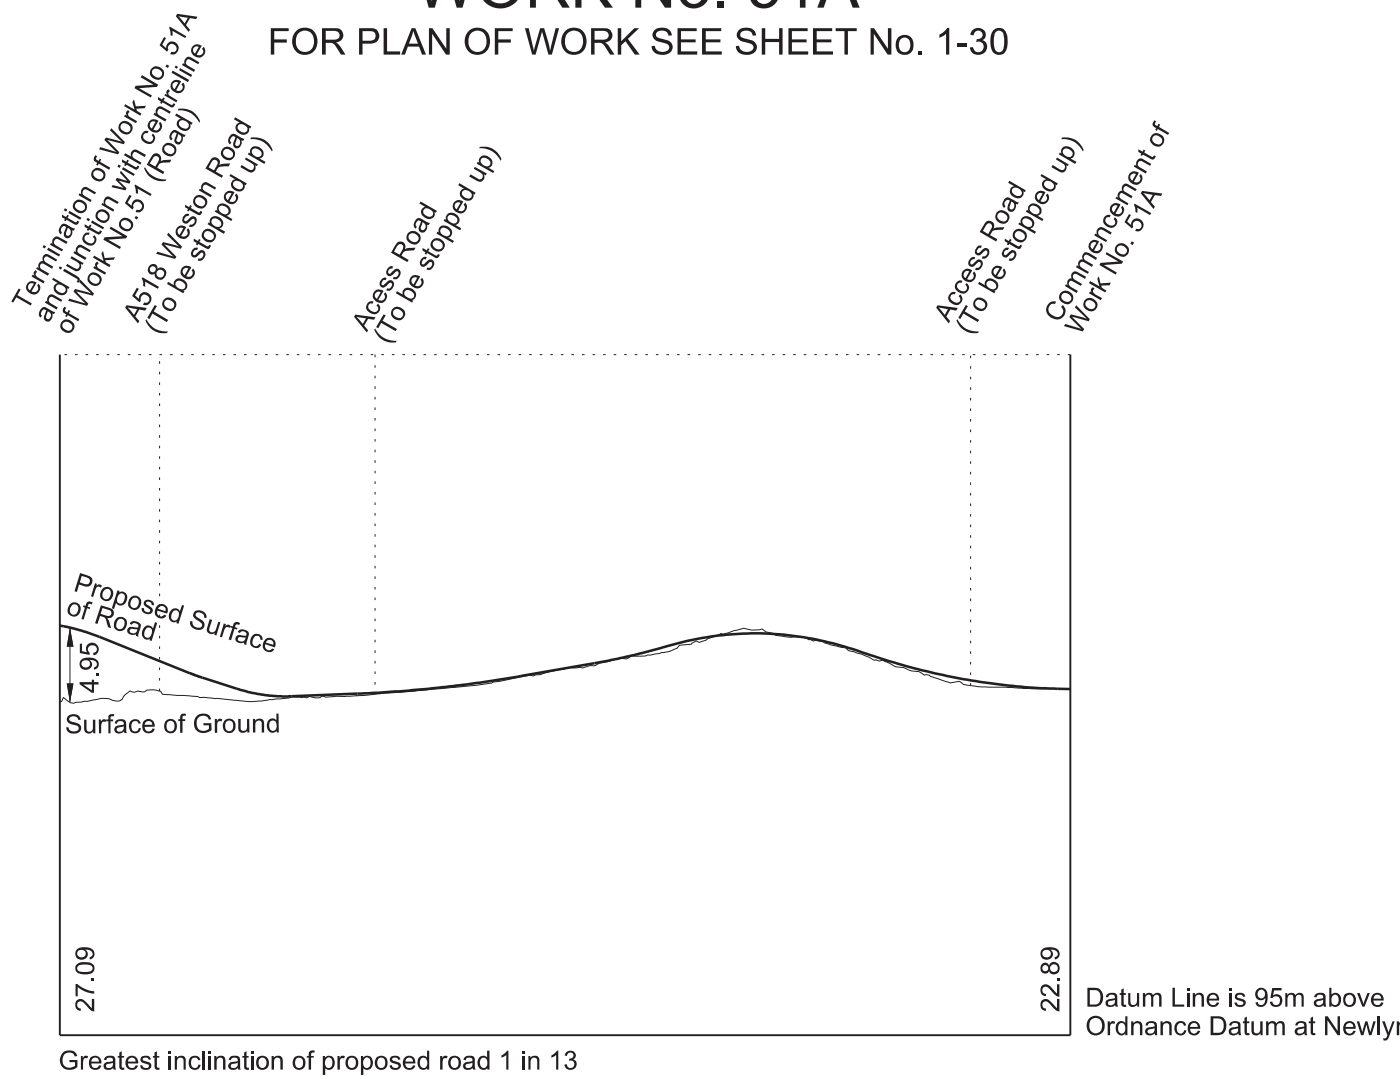



**WORK No. 50**  
FOR PLAN OF WORK SEE SHEET No. 1-30

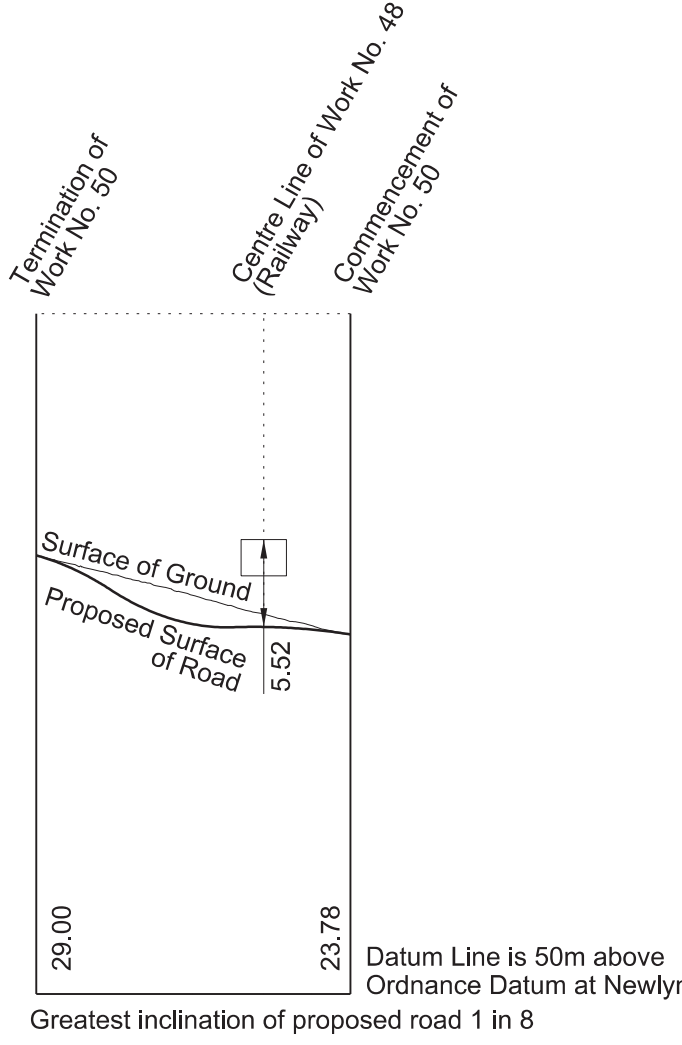

**WORK No. 51**  
FOR PLAN OF WORK SEE SHEET No. 1-30

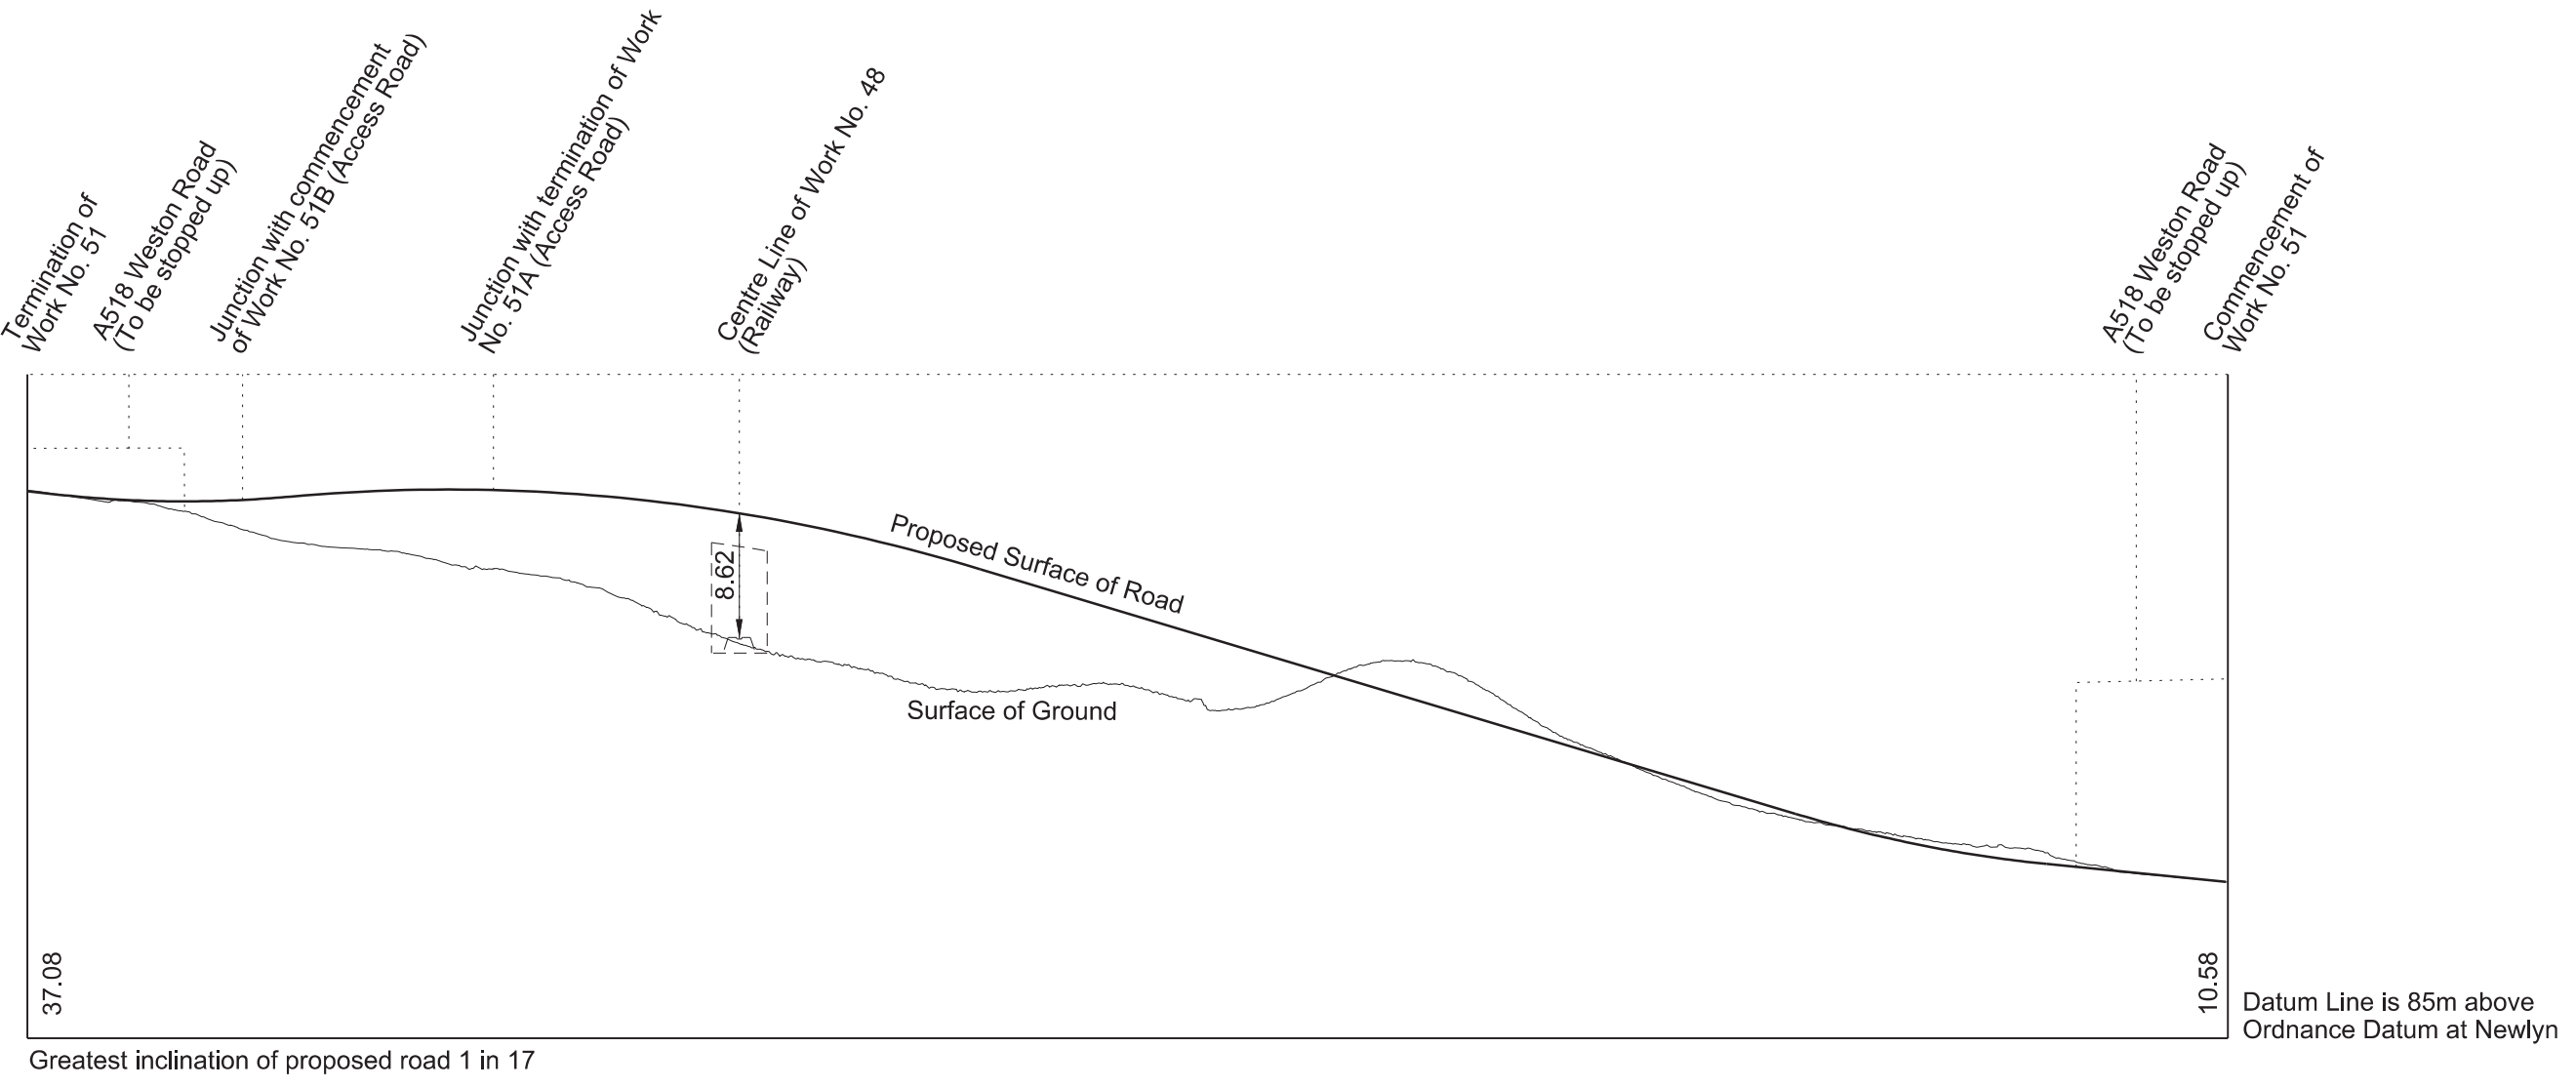


**WORK No. 51B**  
FOR PLAN OF WORK SEE SHEET No. 1-30

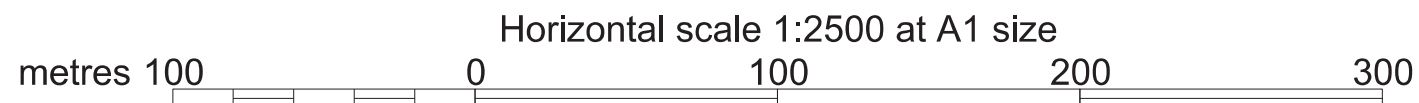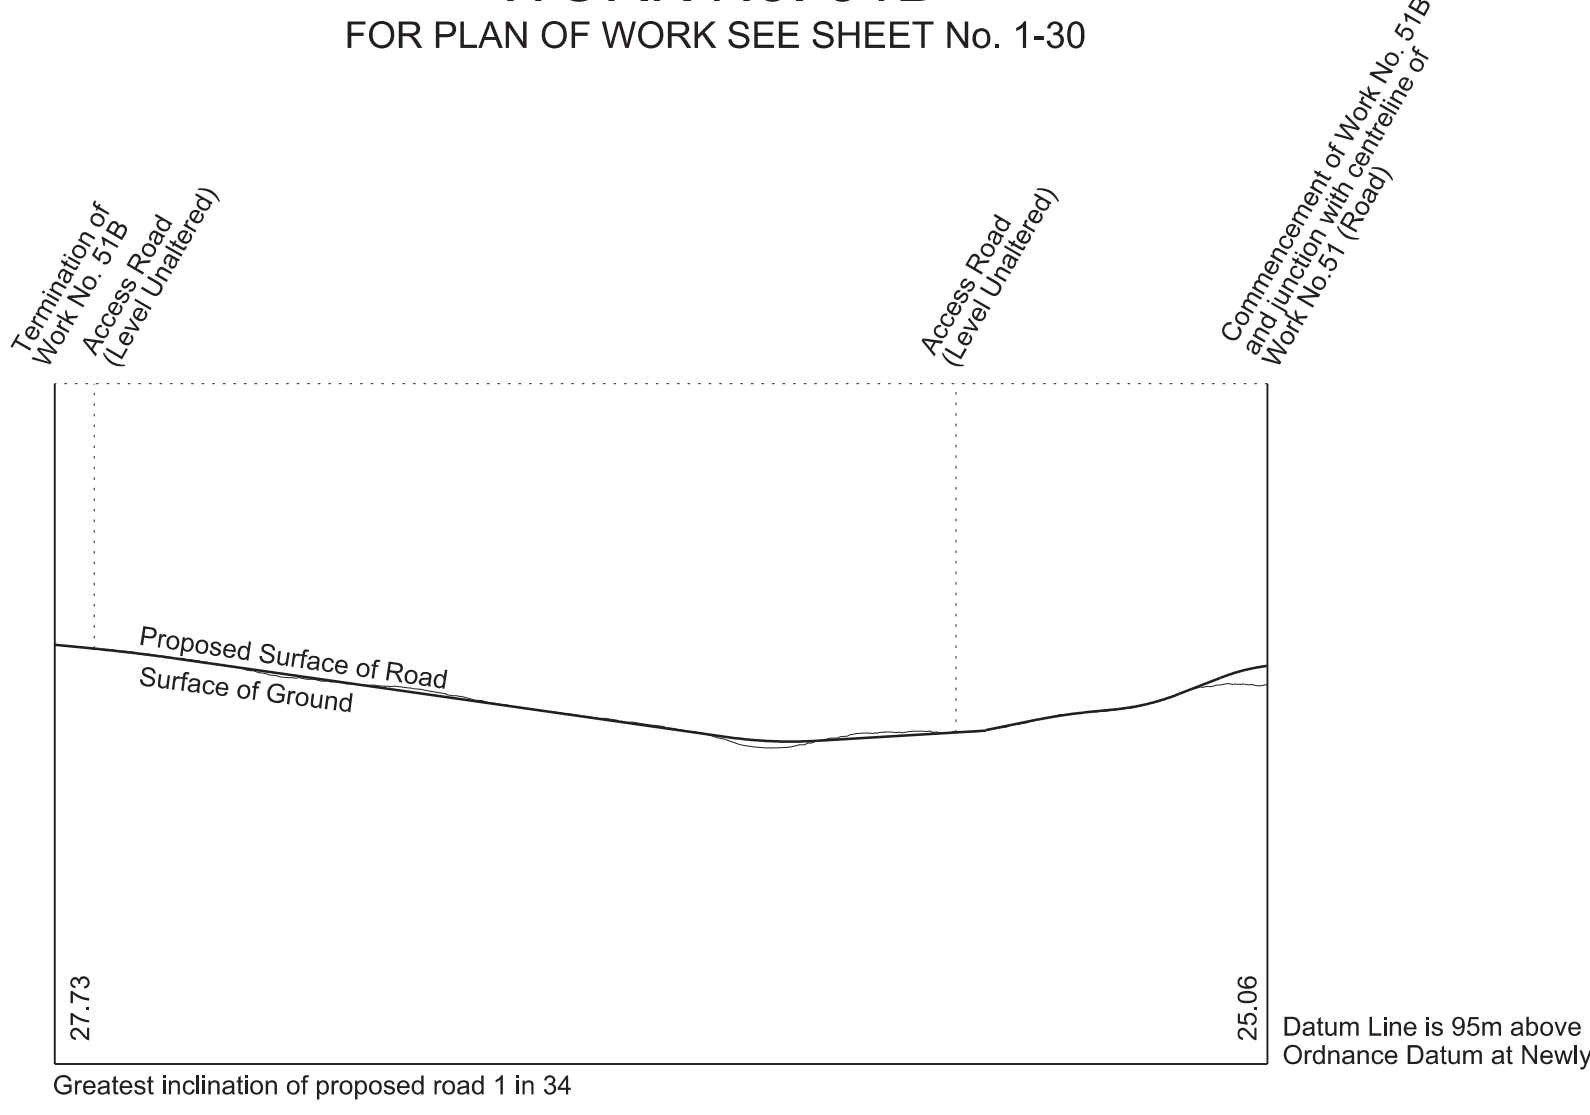


# SECTIONS


**WORK No. 52**  
FOR PLAN OF WORK SEE SHEET No. 1-30

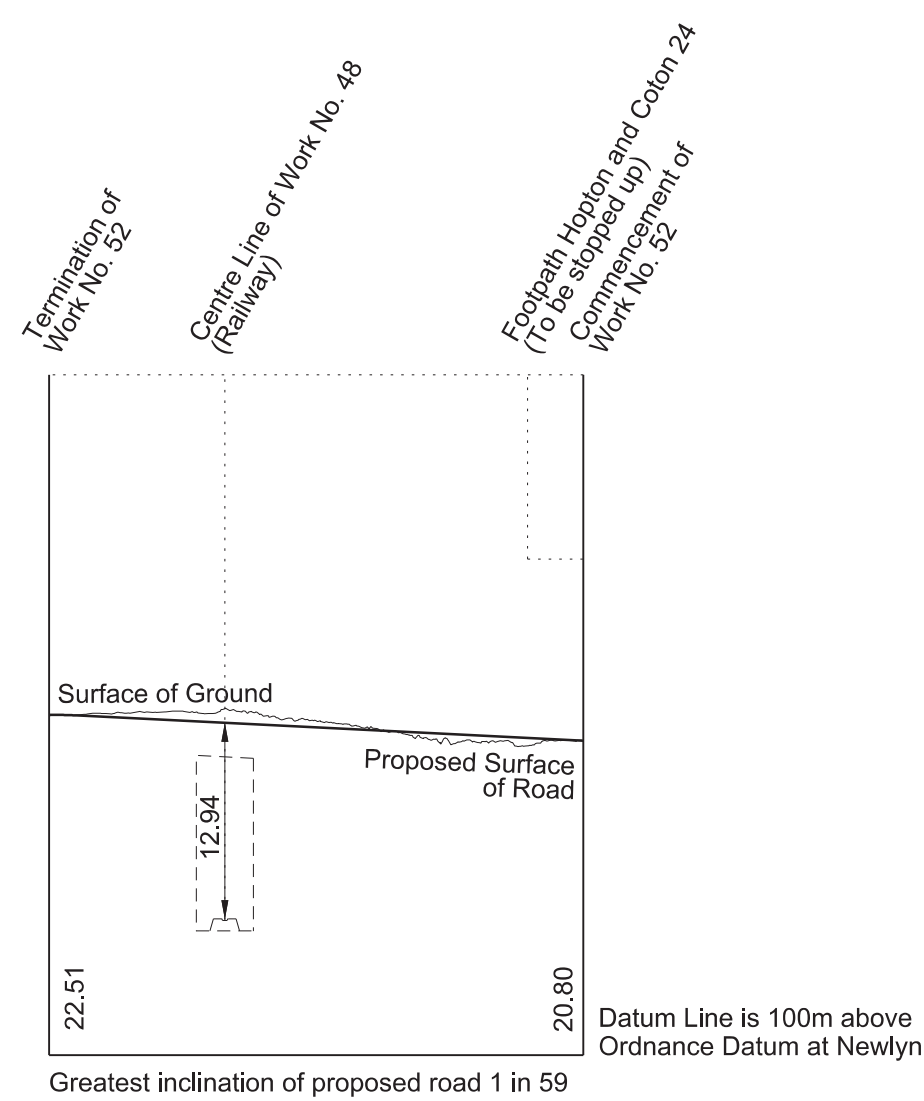


**WORK No. 53**  
FOR PLAN OF WORK SEE SHEET No. 1-31

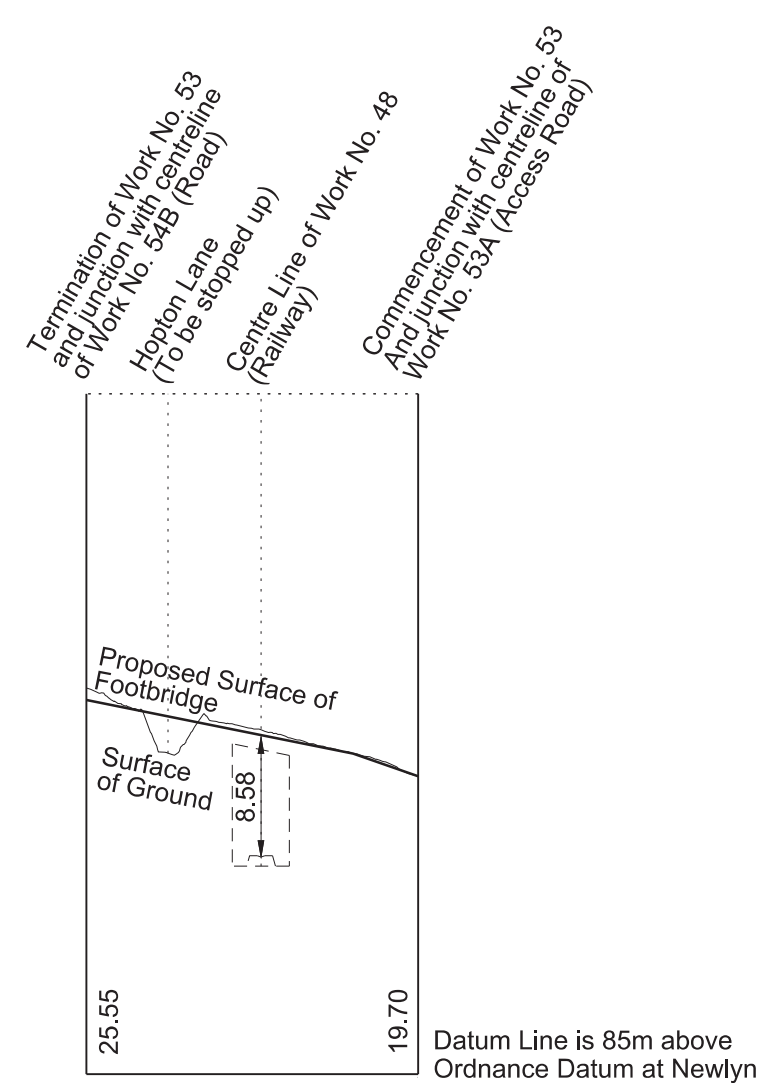


**WORK No. 53A**  
FOR PLAN OF WORK SEE SHEET No. 1-31

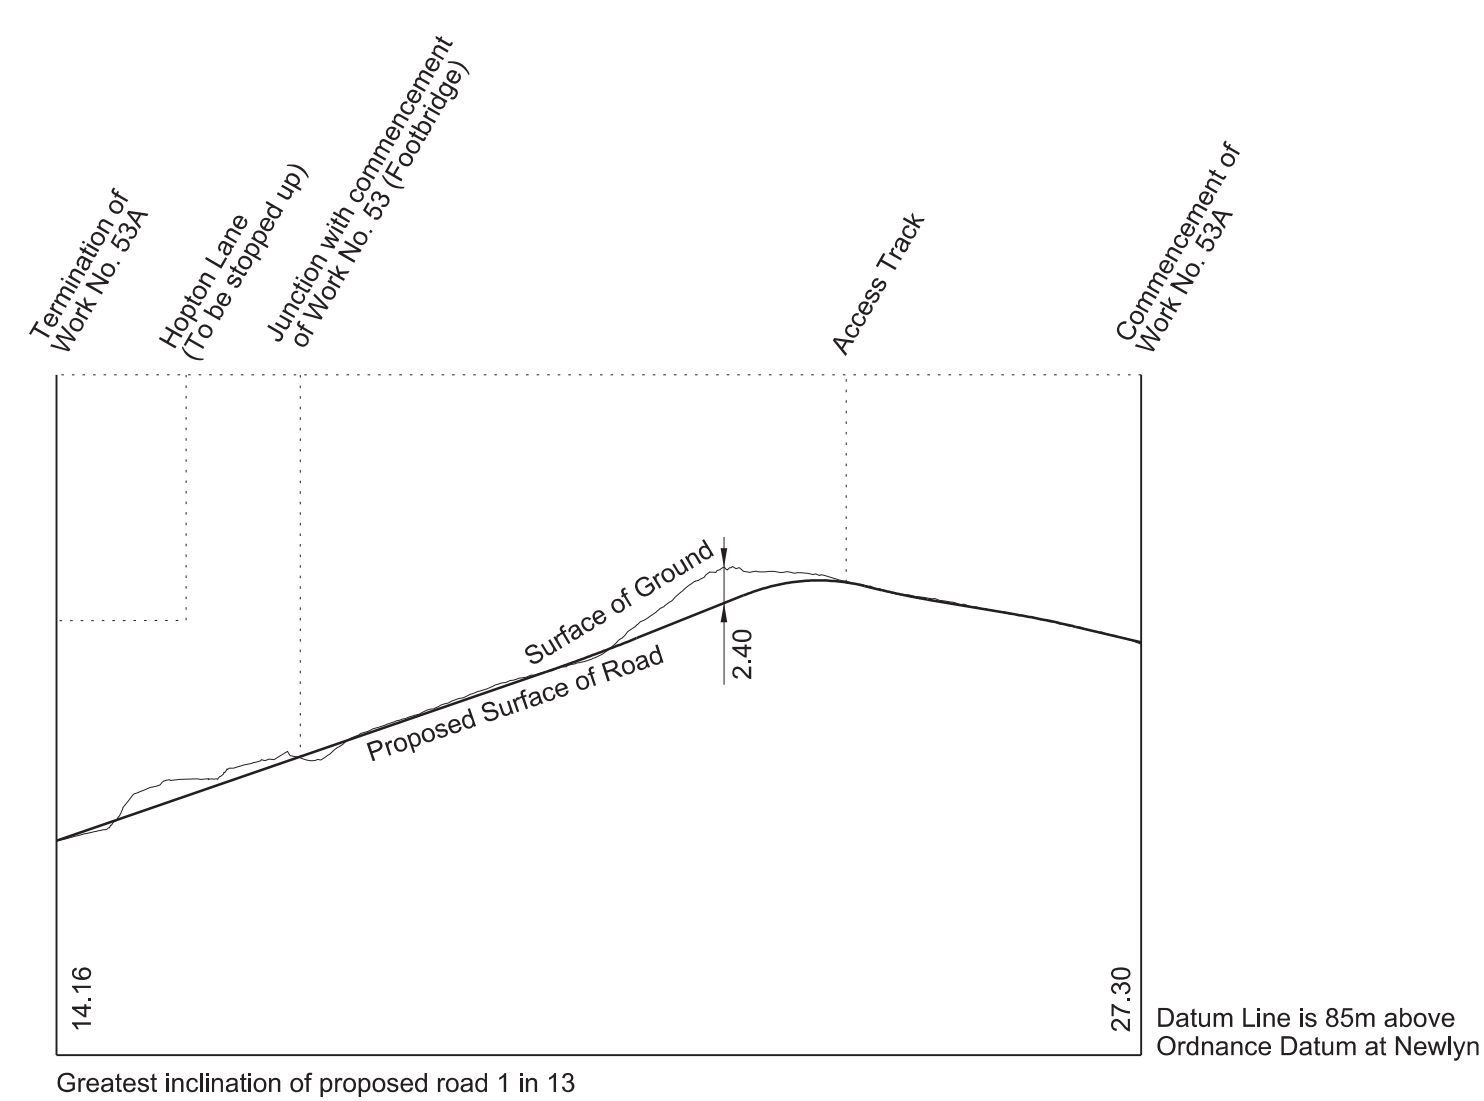




**WORK No. 54A**  
FOR PLAN OF WORK SEE SHEET No. 1-31

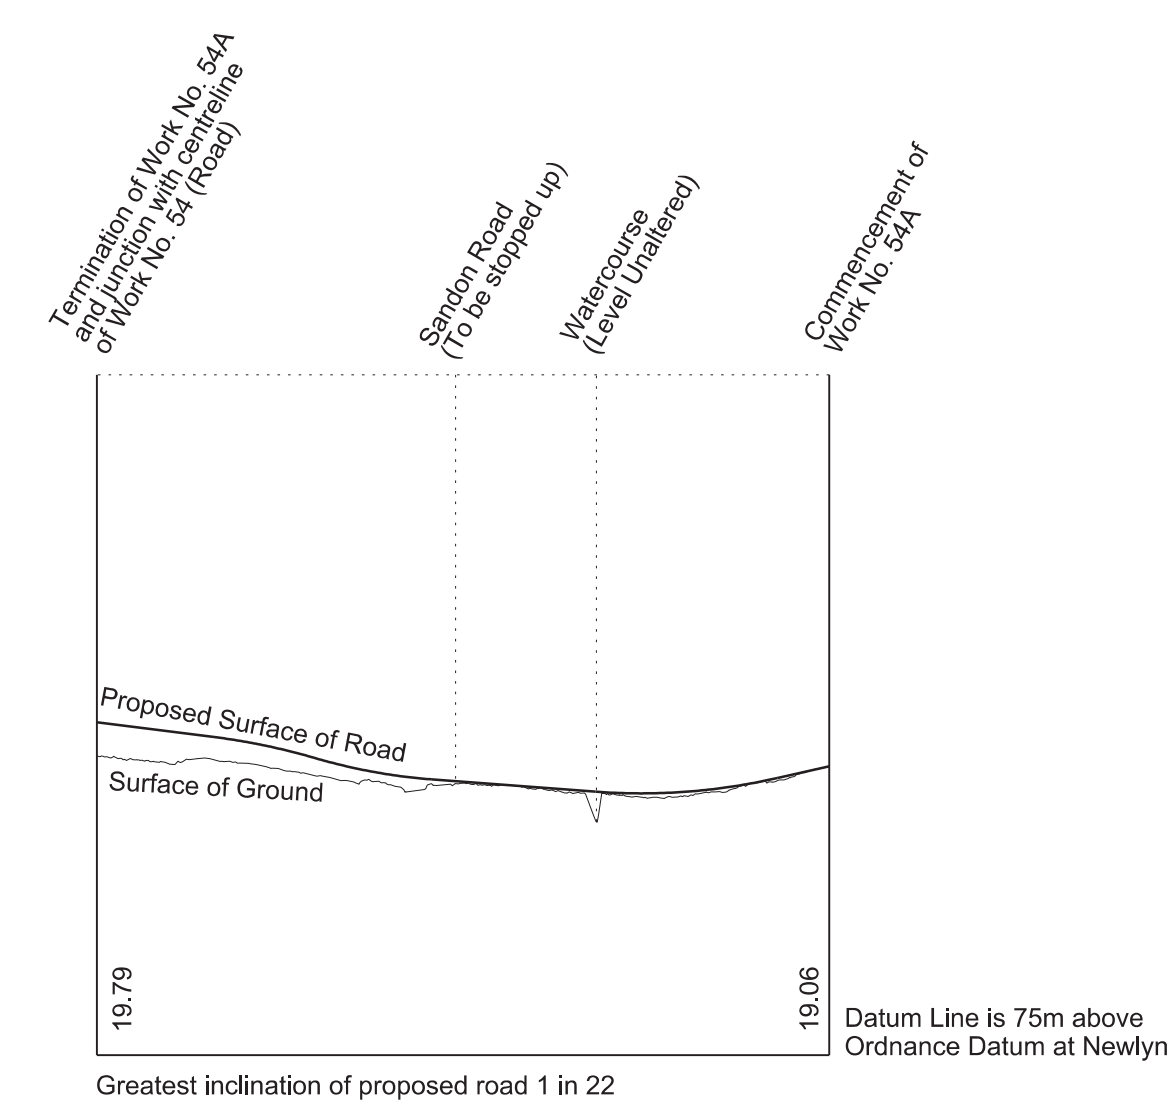

**WORK No. 54**  
FOR PLAN OF WORK SEE SHEET No. 1-31 and 1-32

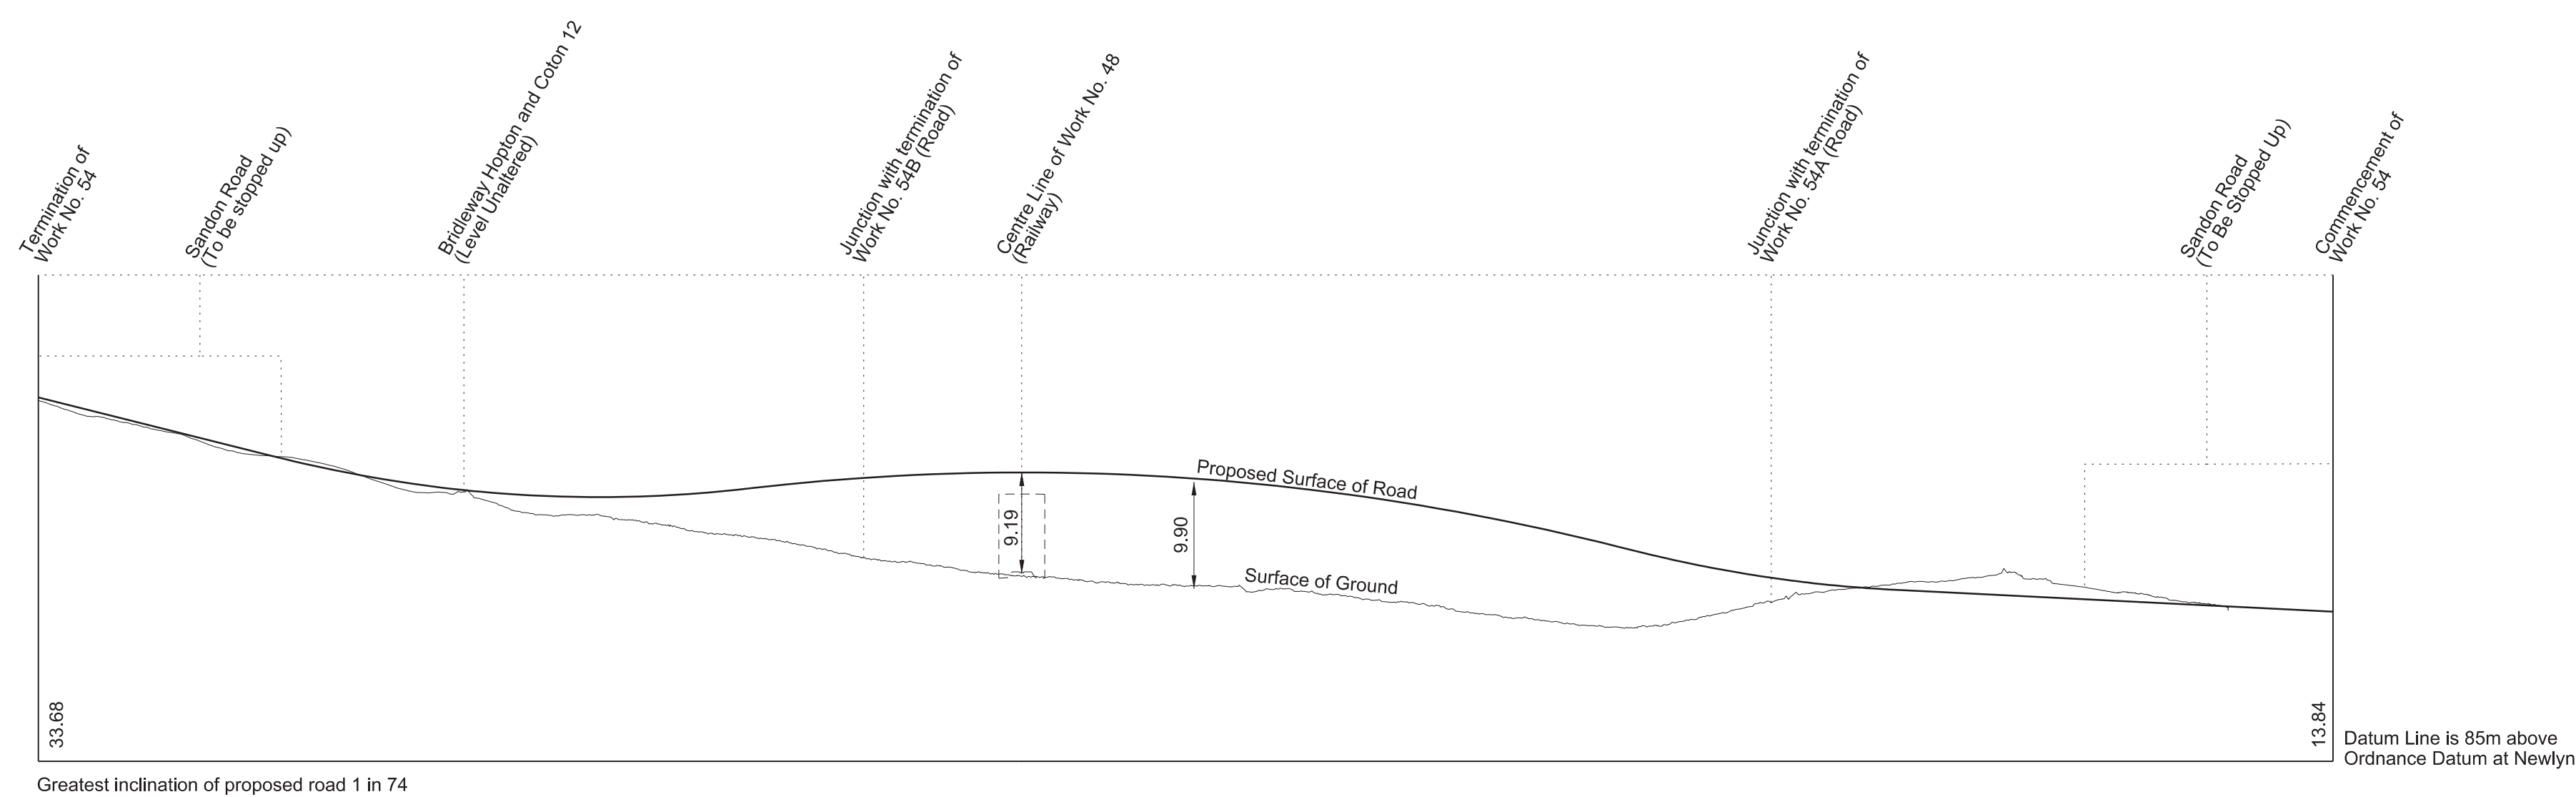


**WORK No. 54B**  
FOR PLAN OF WORK SEE SHEET No. 1-31 and 1-32

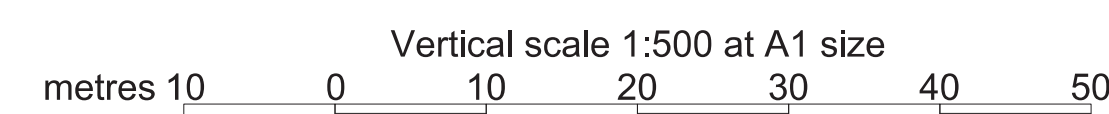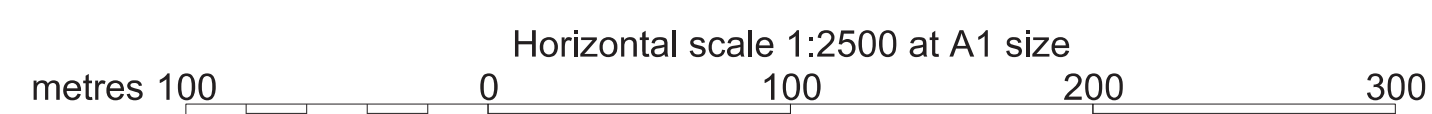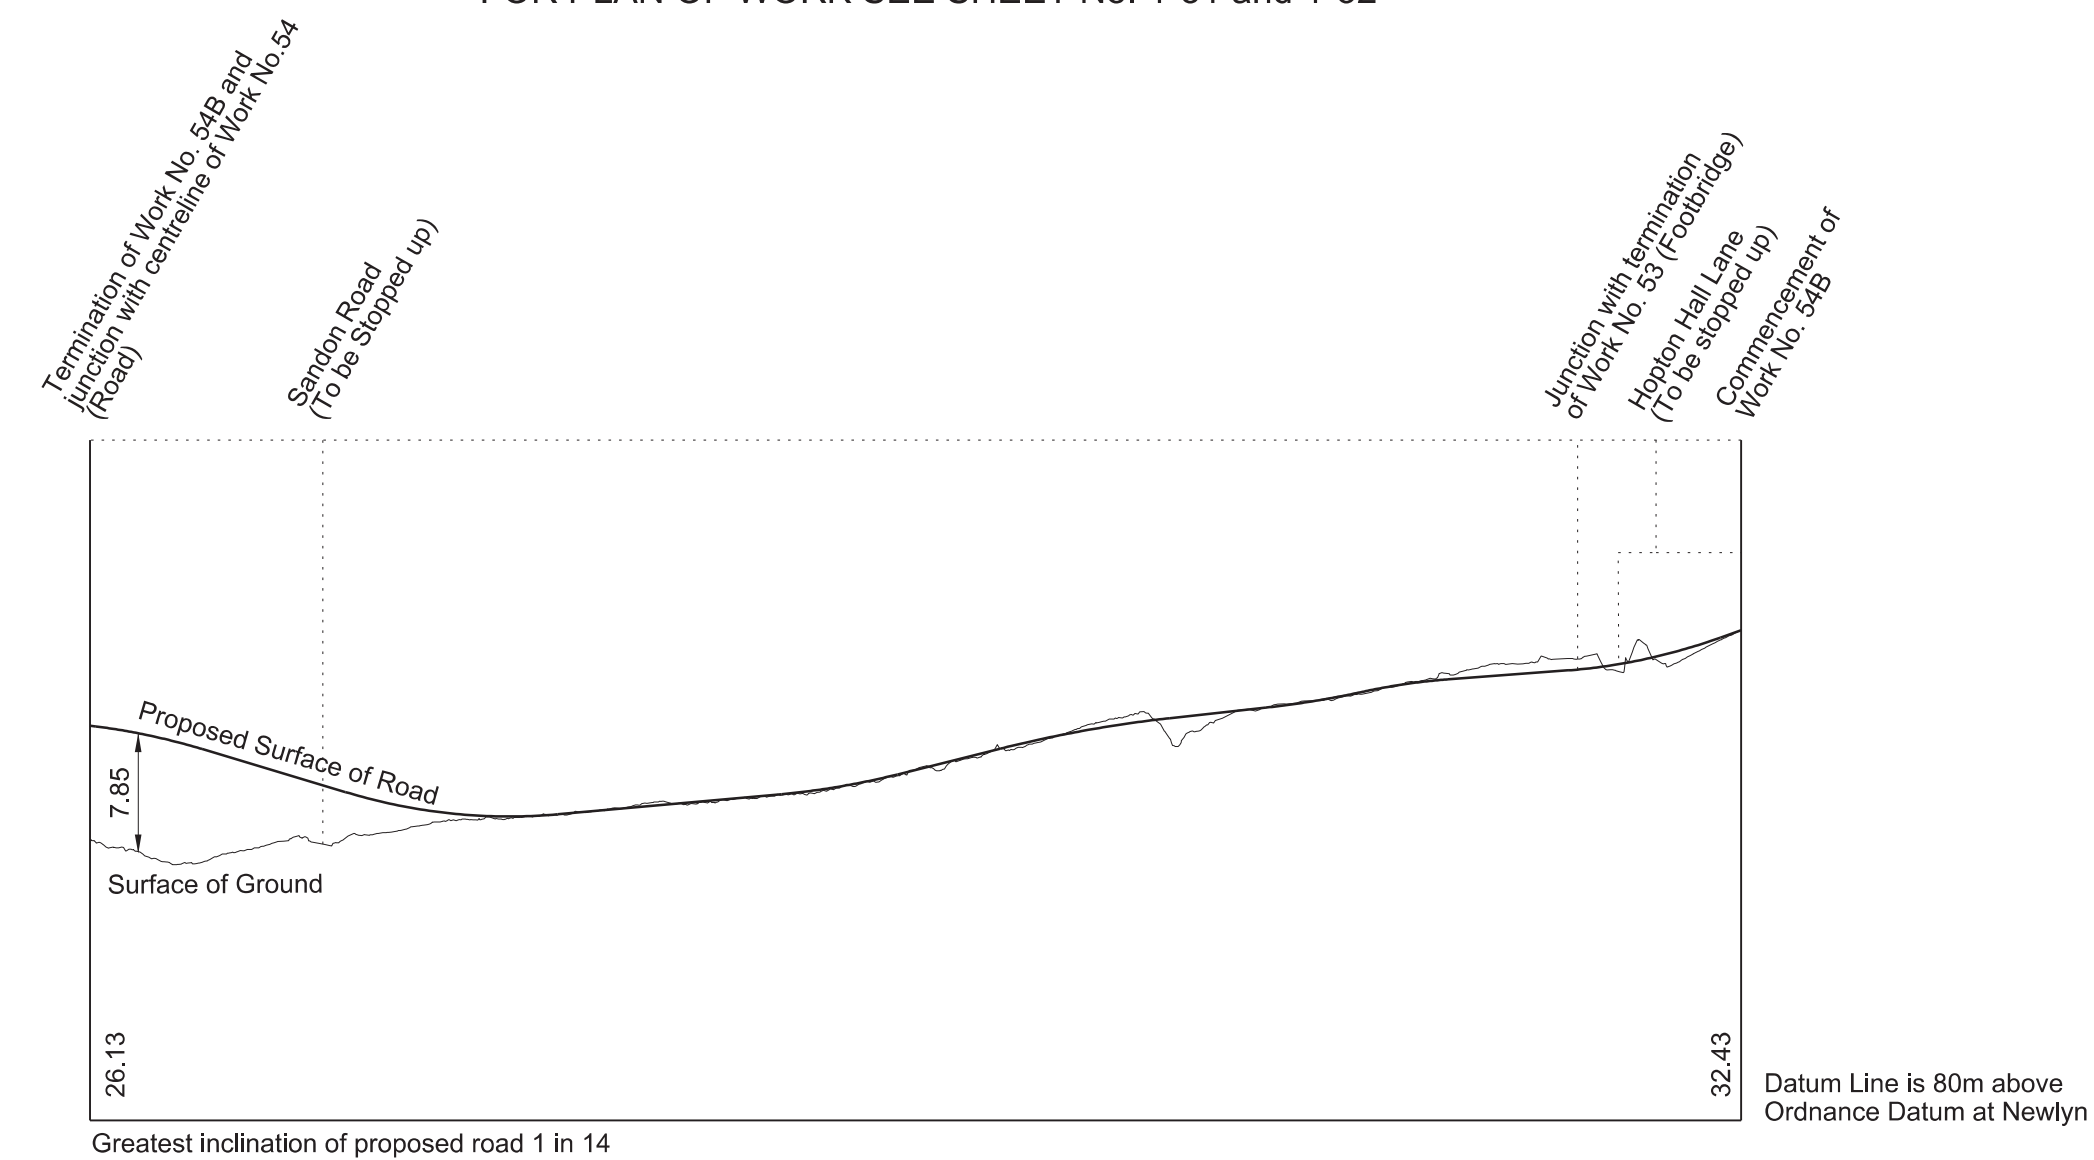


# SECTIONS


**WORK No. 55**  
FOR PLAN OF WORK SEE SHEET No. 1-31

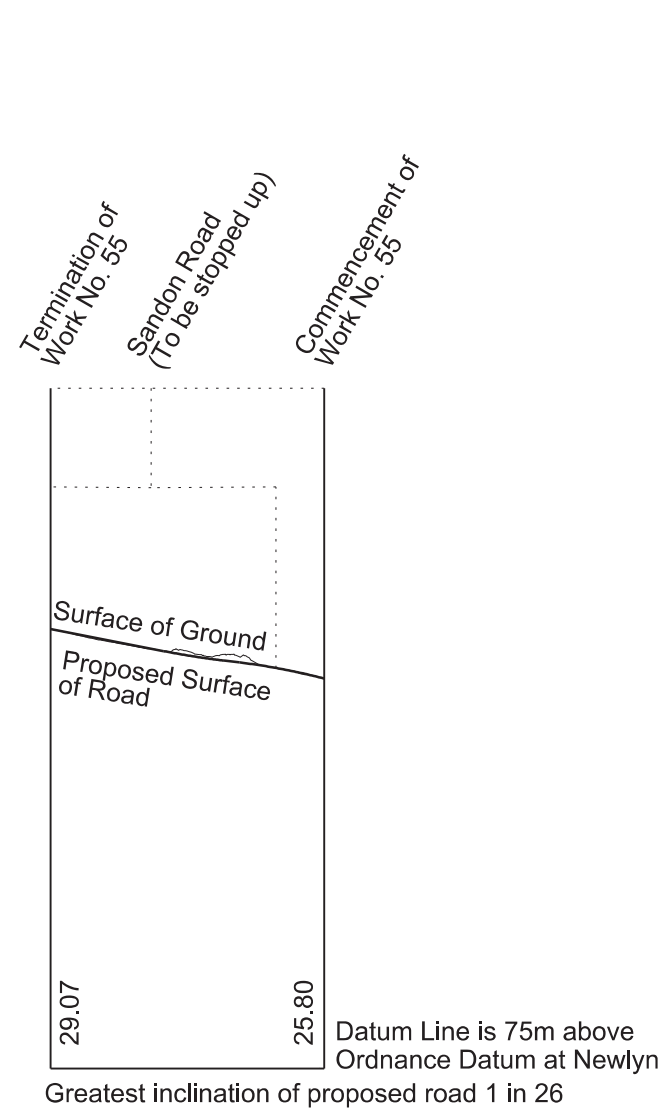


**WORK No. 56**  
FOR PLAN OF WORK SEE SHEET No. 1-32

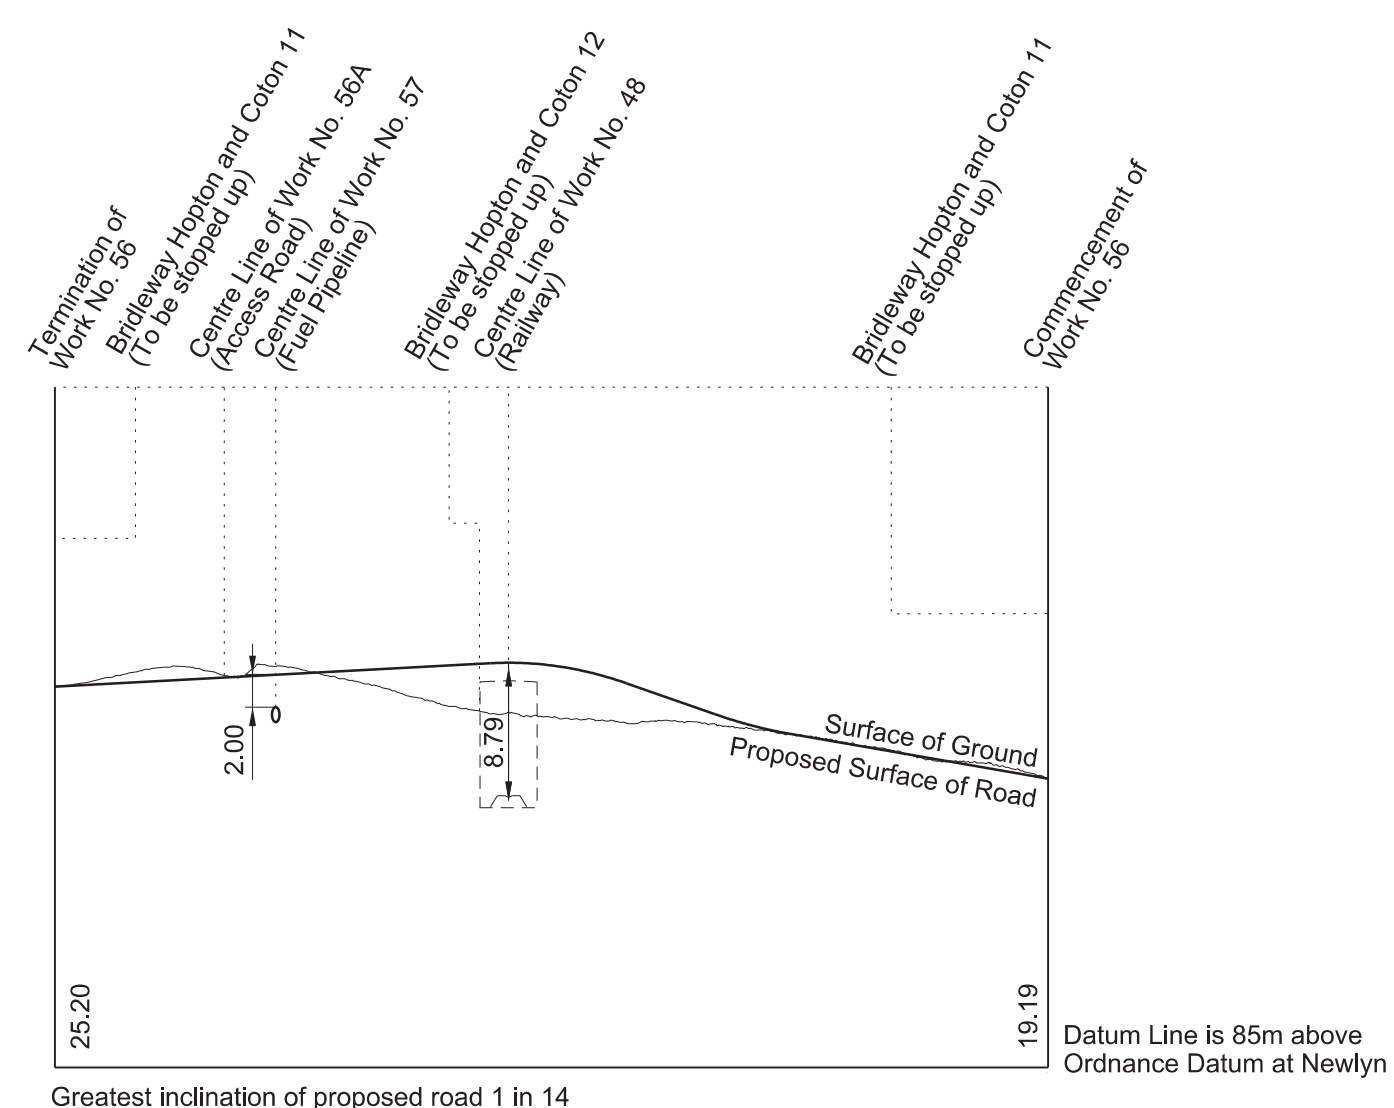


**WORK No. 56A**  
FOR PLAN OF WORK SEE SHEET No. 1-32

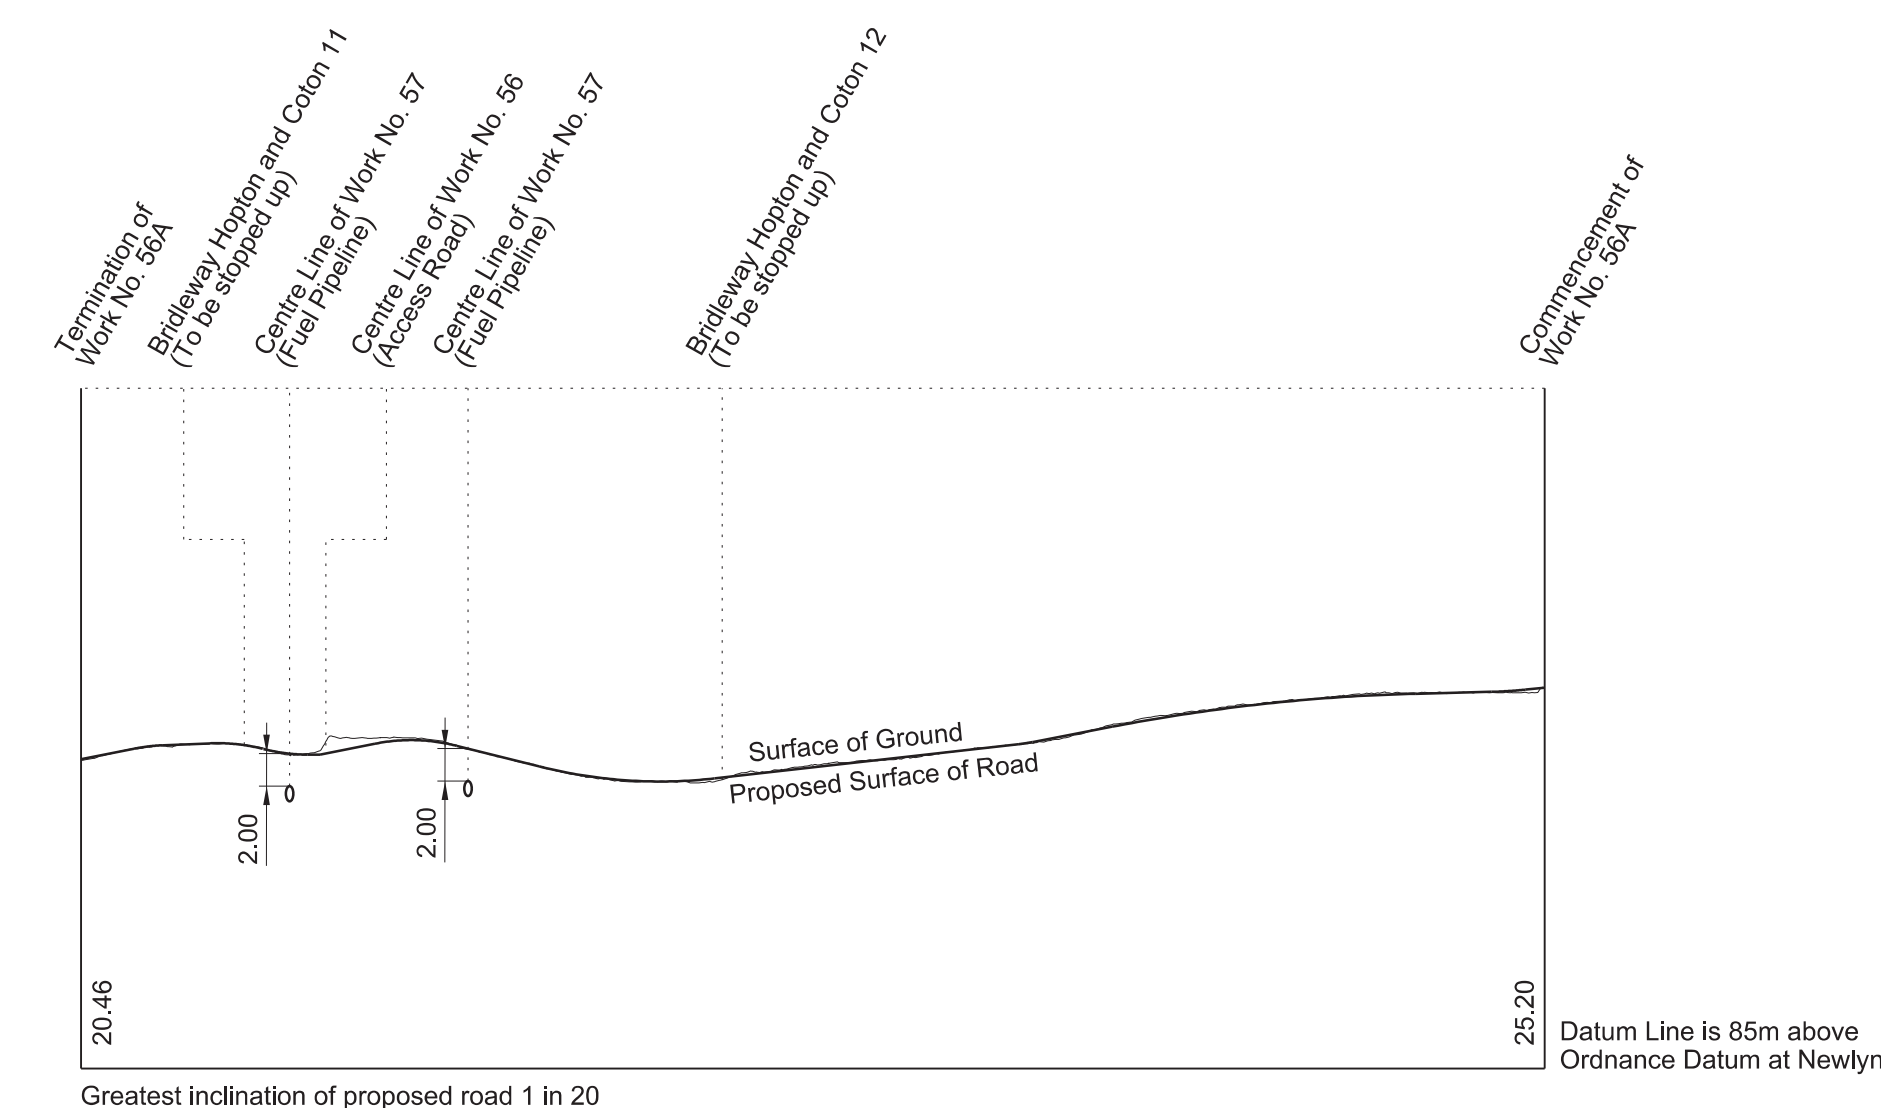




**WORK No. 57**  
FOR PLAN OF WORK SEE SHEET No. 1-32

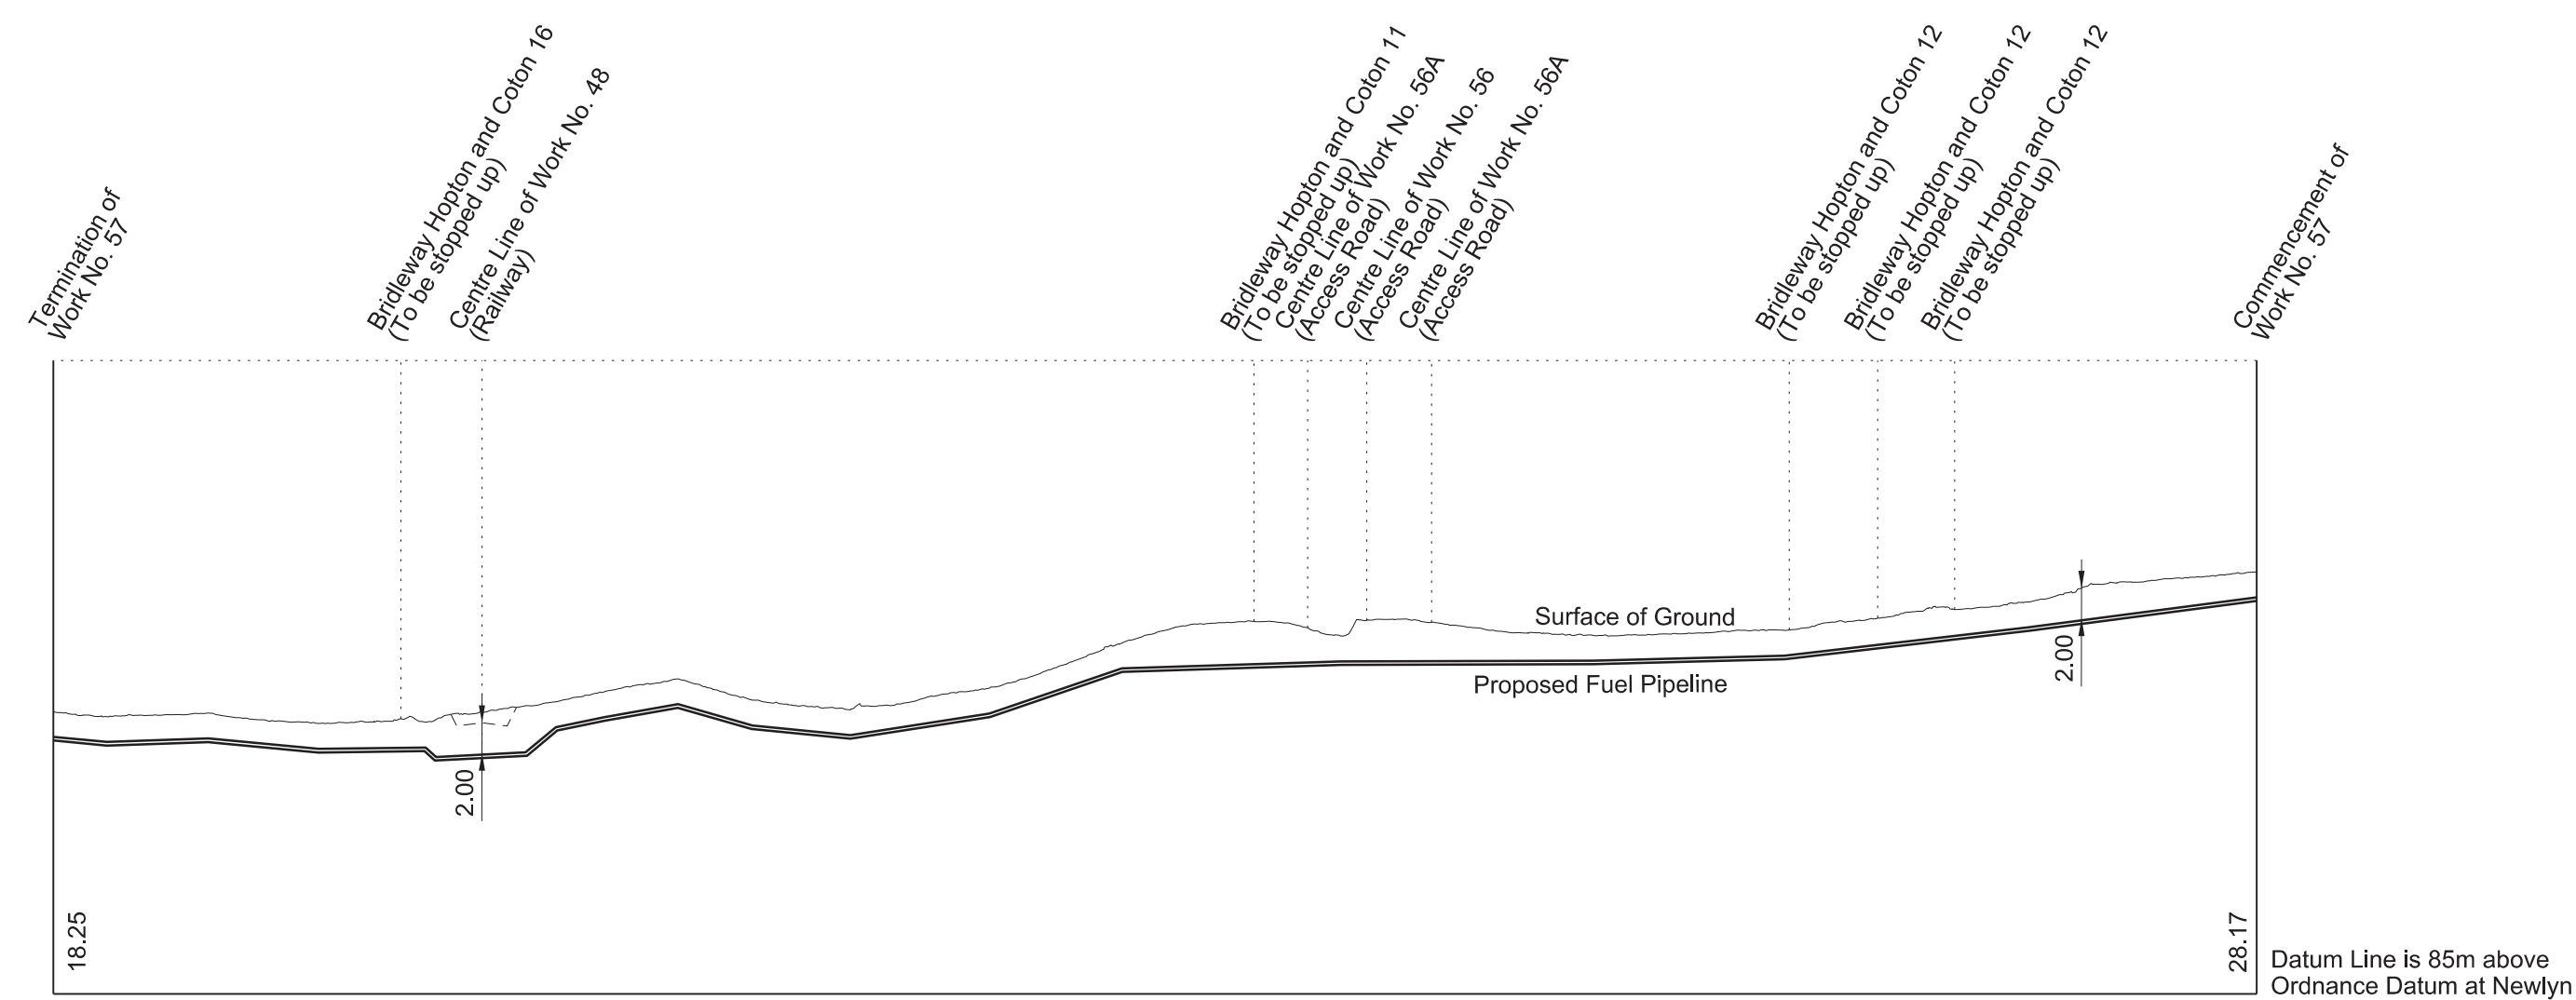

**WORK No. 58**  
FOR PLAN OF WORK SEE SHEET No. 1-32

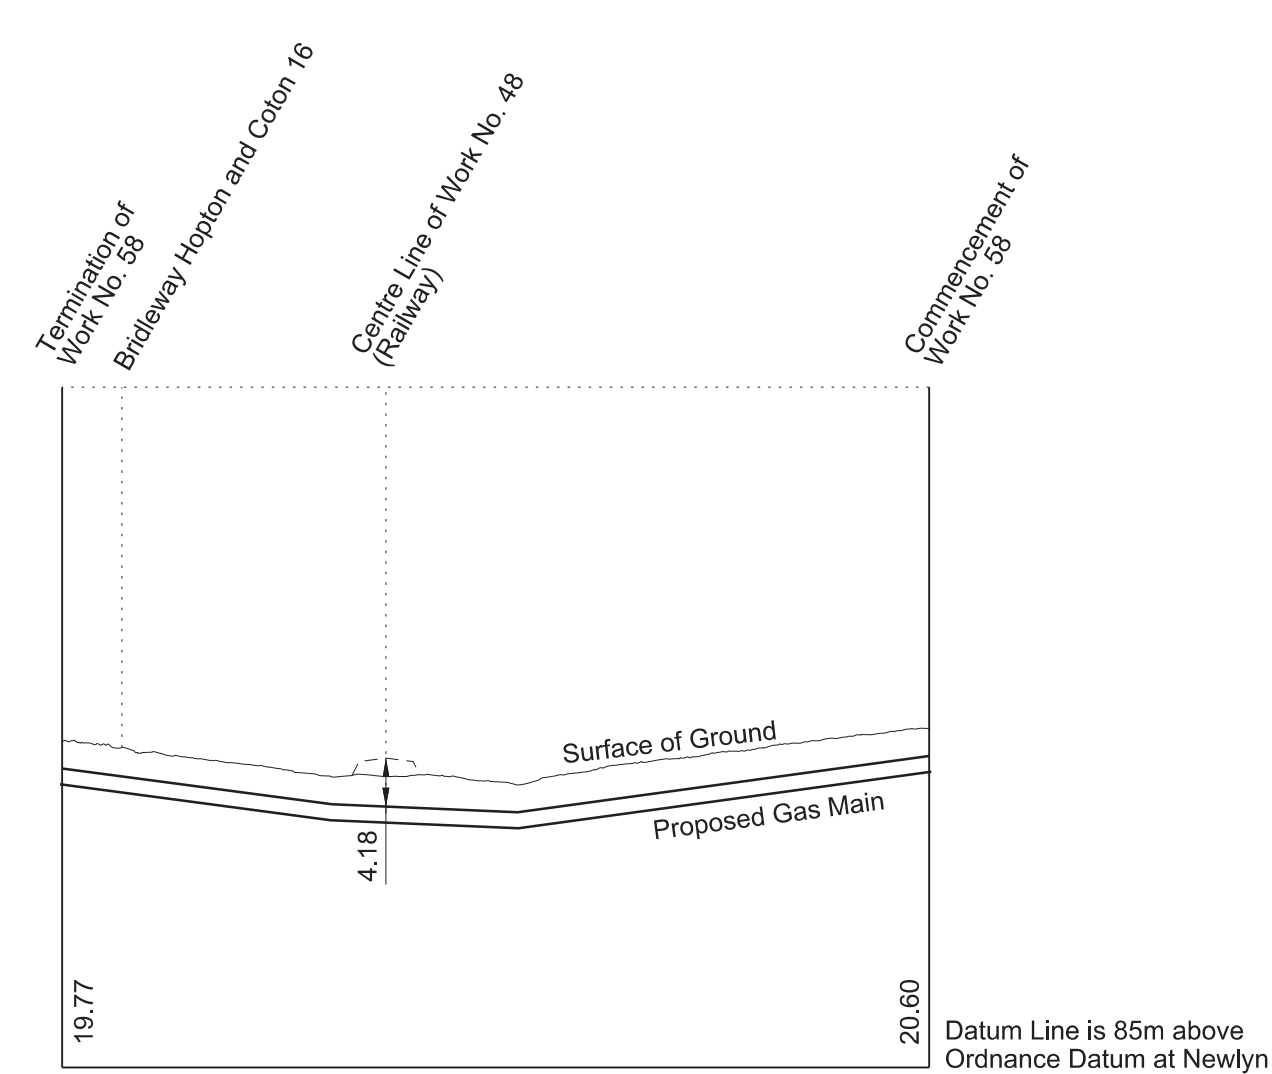

**WORK No. 59**  
FOR PLAN OF WORK SEE SHEET No. 1-32

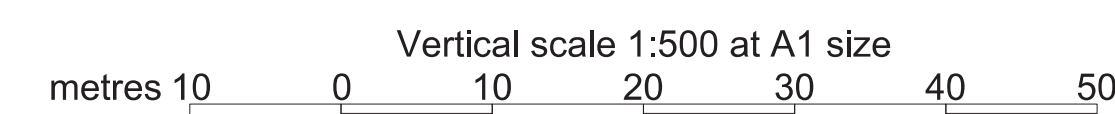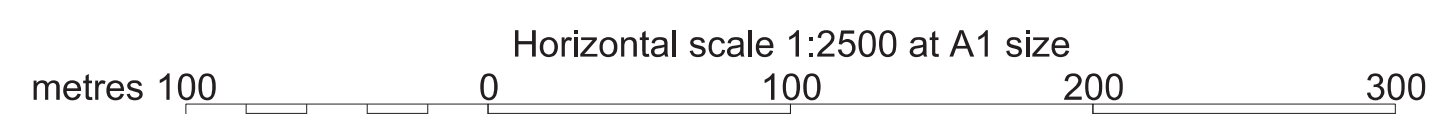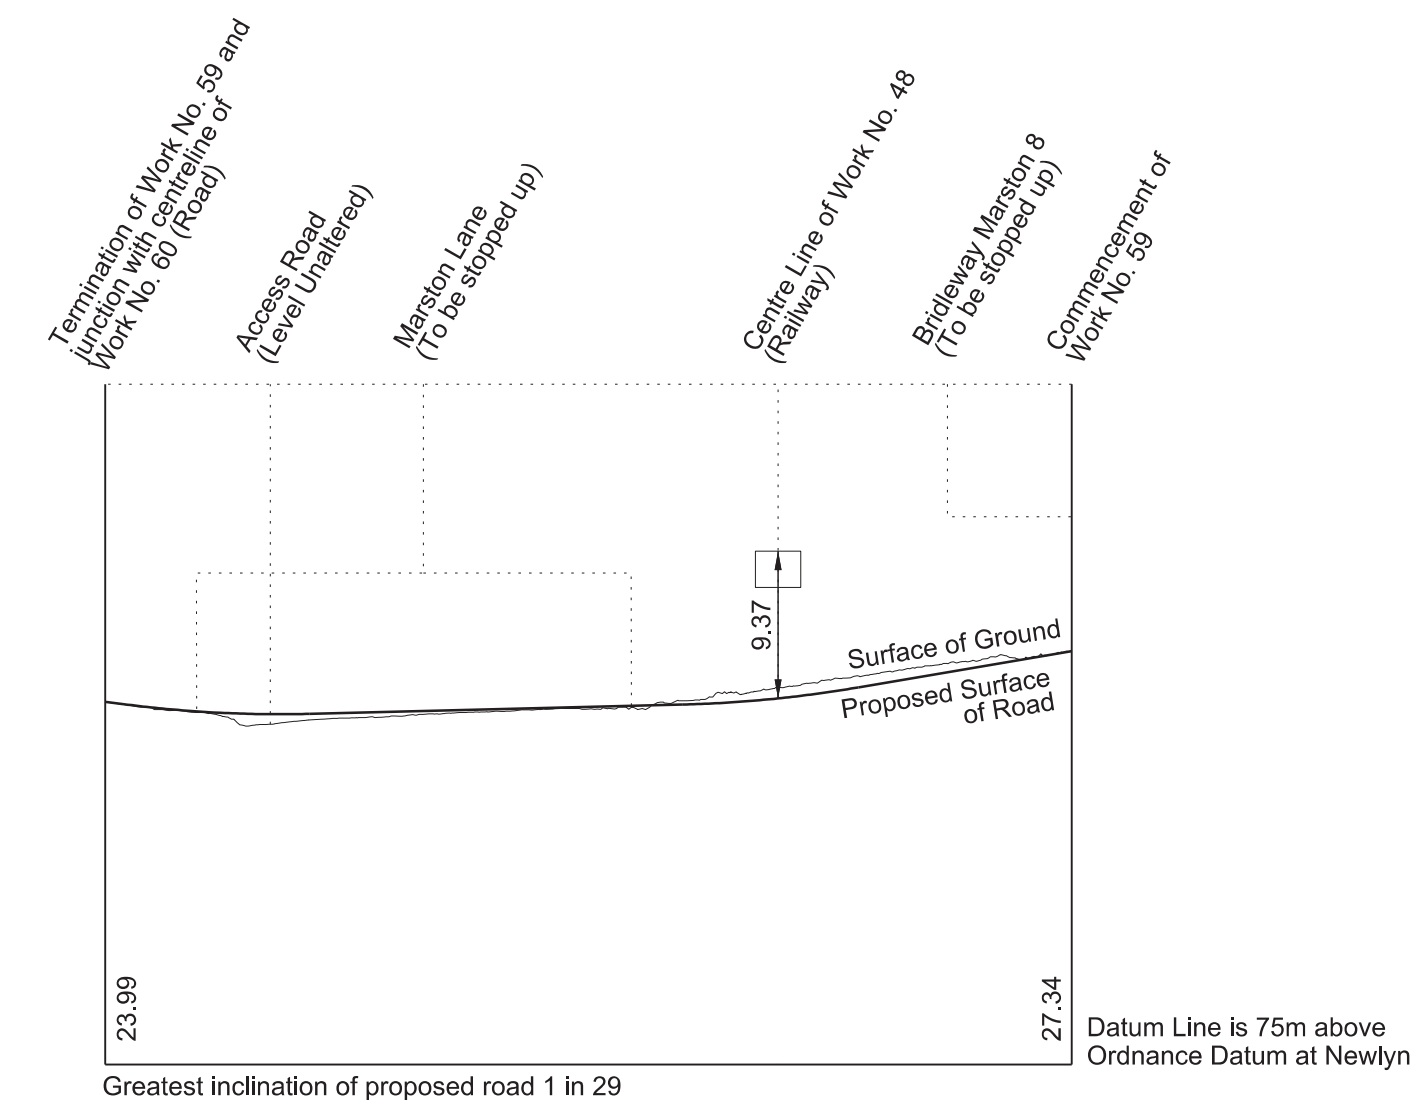




# SECTIONS

### WORK No. 60


FOR PLAN OF WORK SEE SHEET No. 1-32 and 1-33

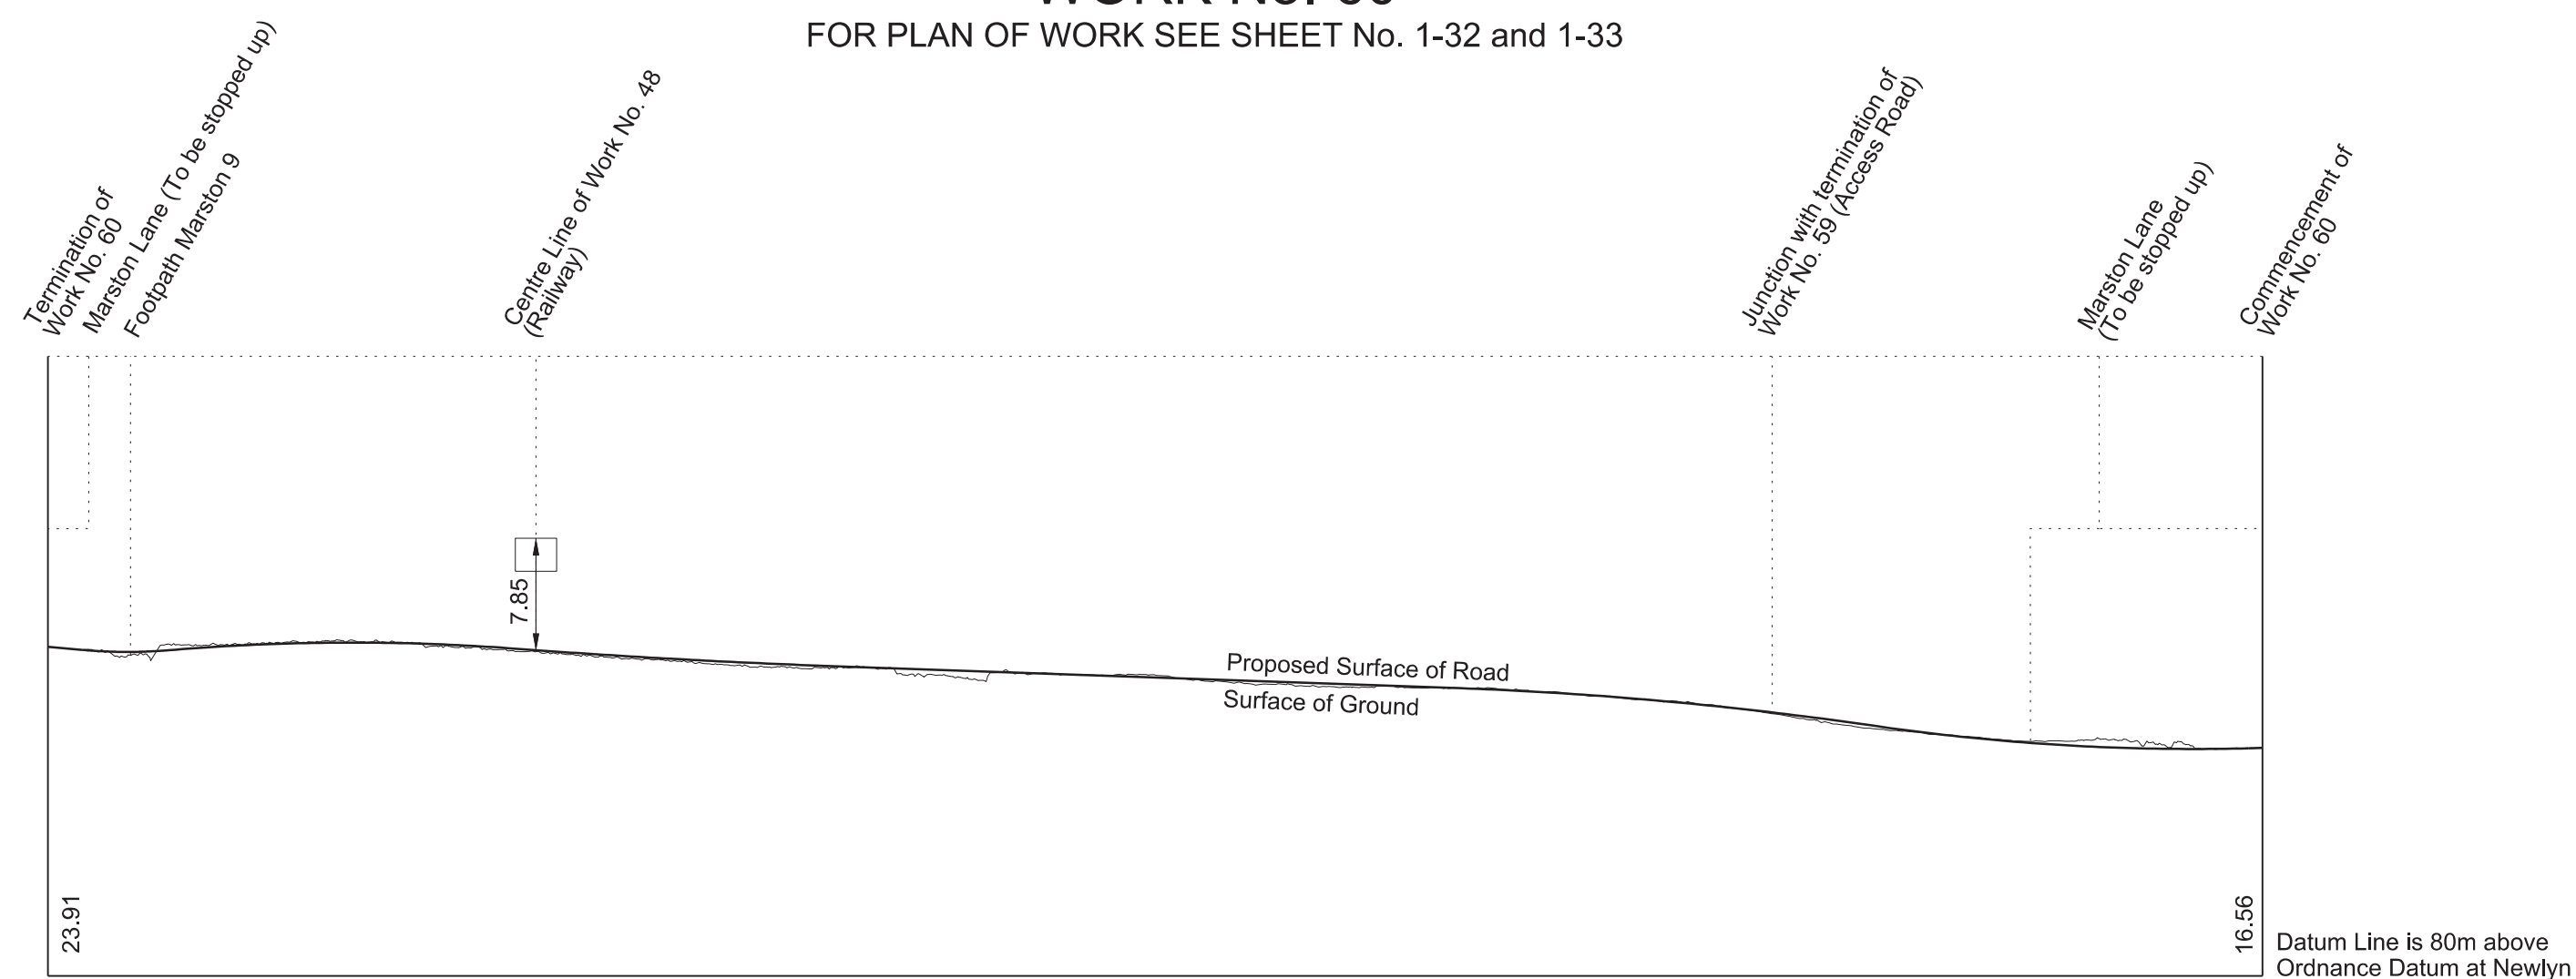

Greatest inclination of proposed road 1 in 56

### WORK No. 60A


FOR PLAN OF WORK SEE SHEET No. 1-33

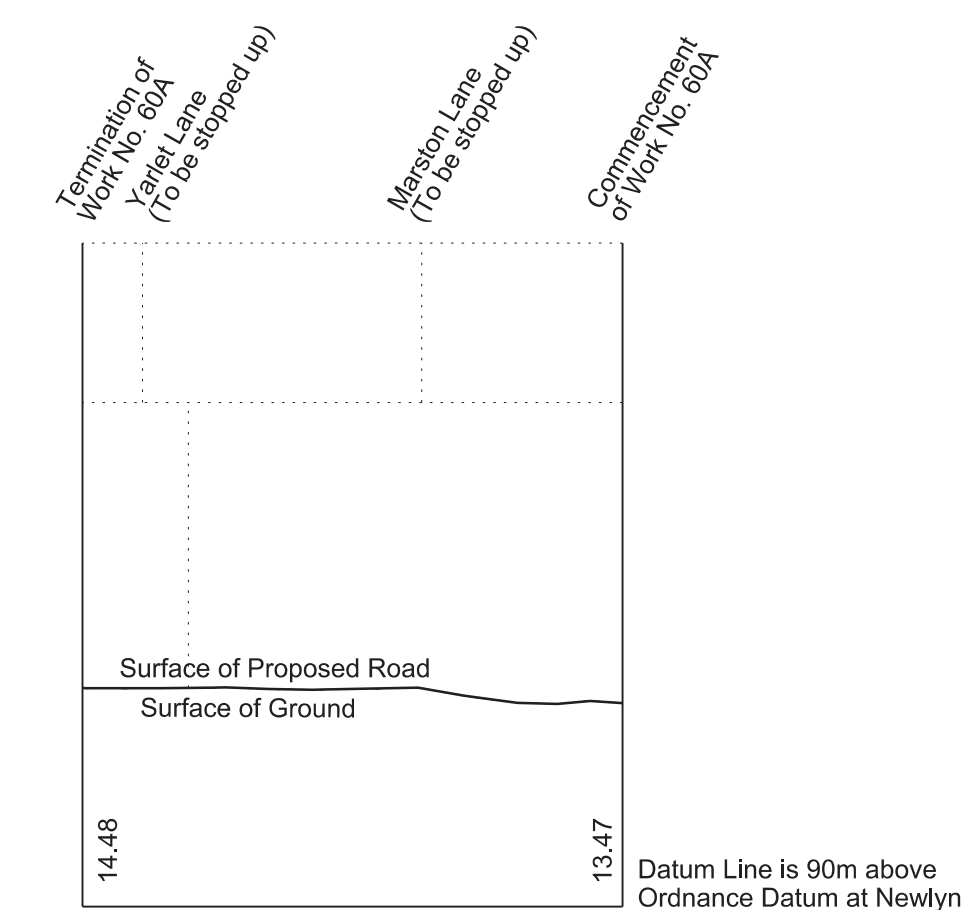

Greatest inclination of proposed road 1 in 28

### WORK No. 60B


FOR PLAN OF WORK SEE SHEET No. 1-33

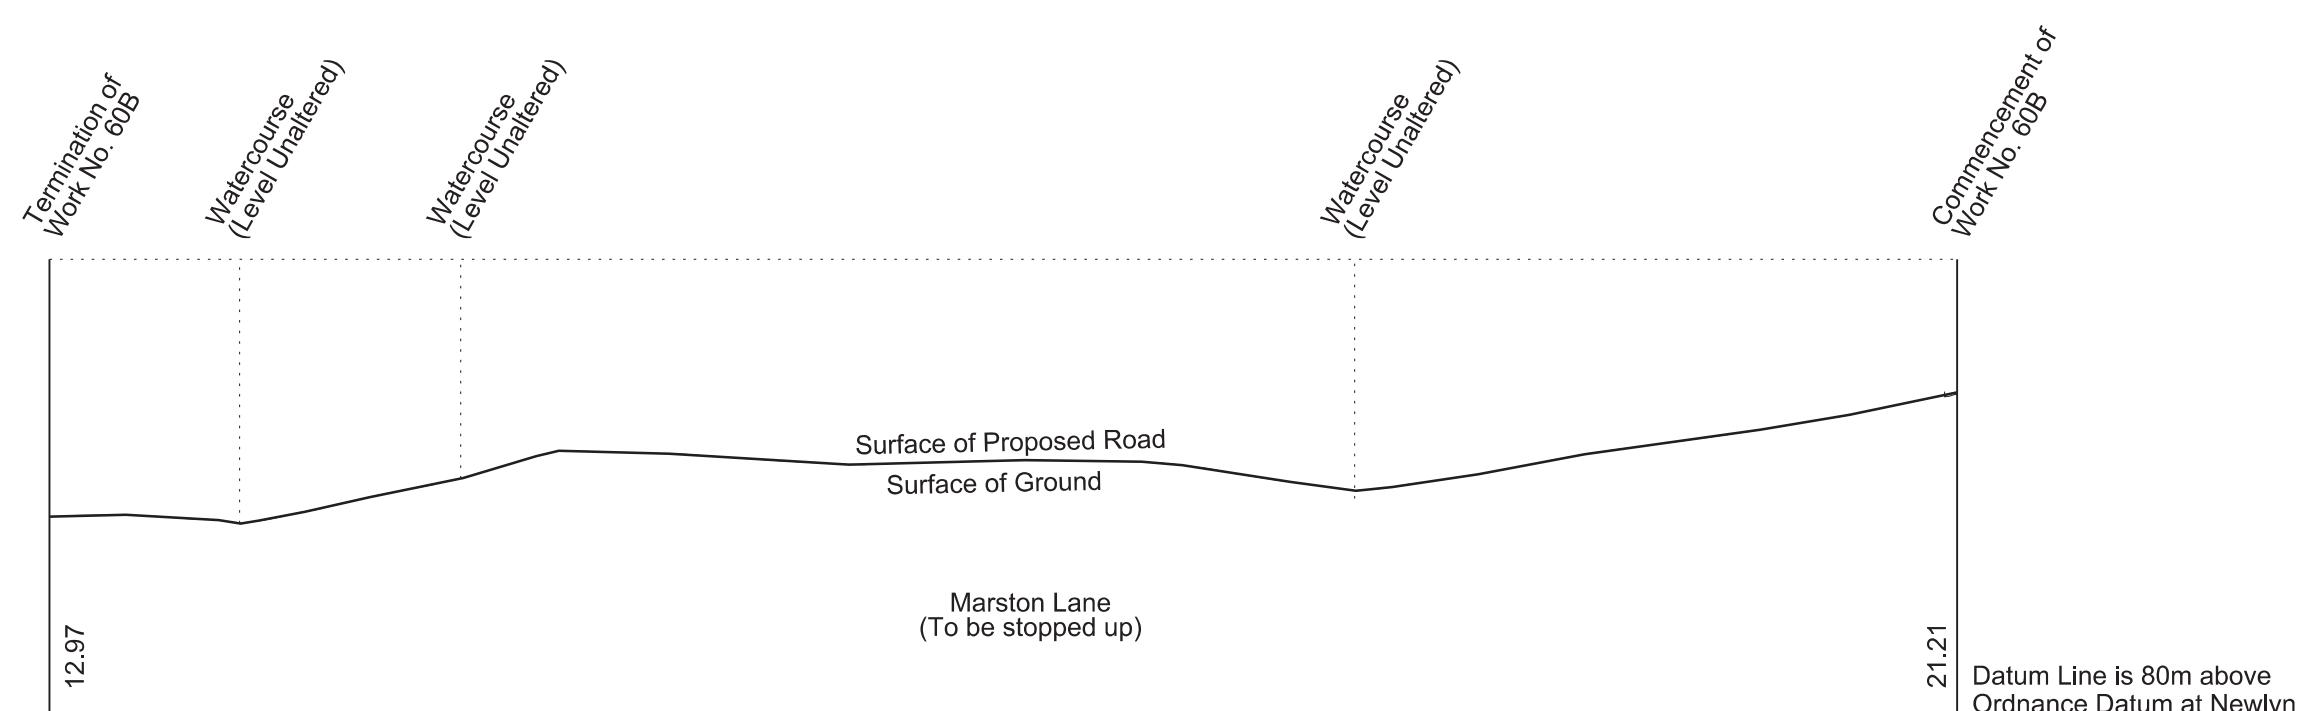



Greatest inclination of proposed road 1 in 17

### WORK No. 61

FOR PLAN OF WORK SEE SHEET No. 1-34

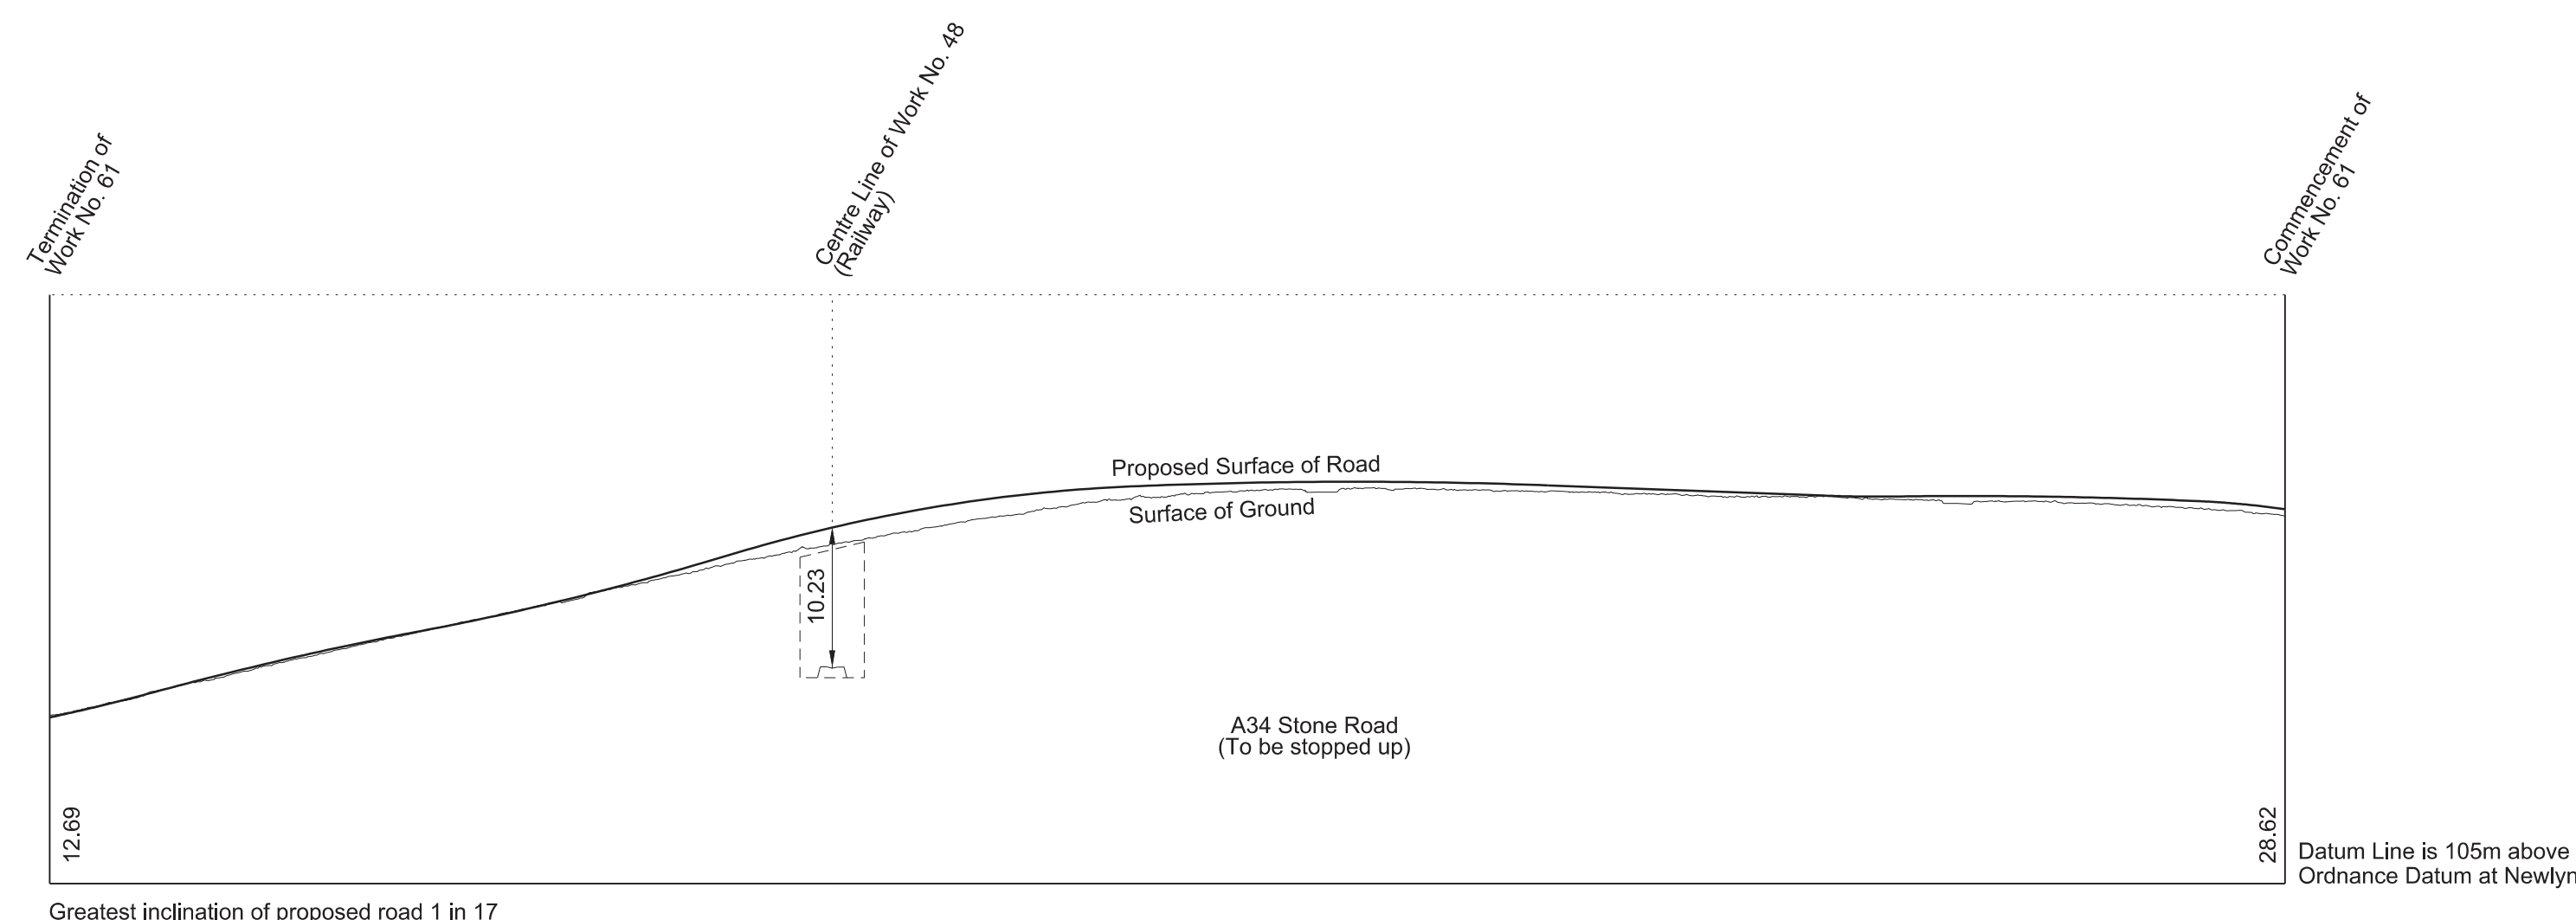




Greatest inclination of proposed road 1 in 17

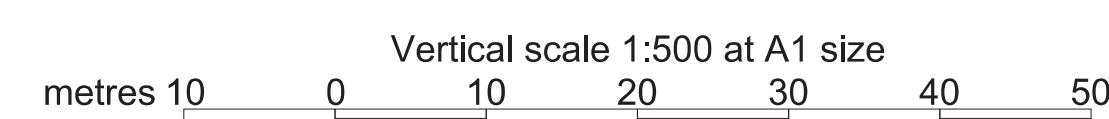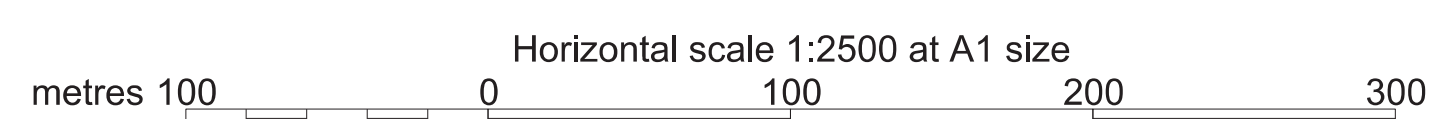







# SECTIONS

## WORK No. 61A FOR PLAN OF WORK SEE SHEET No. 1-34

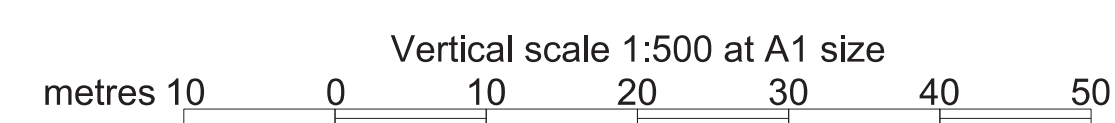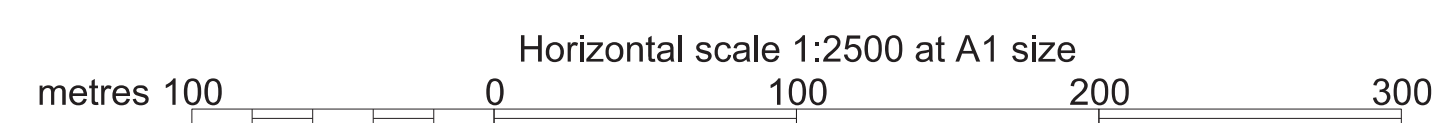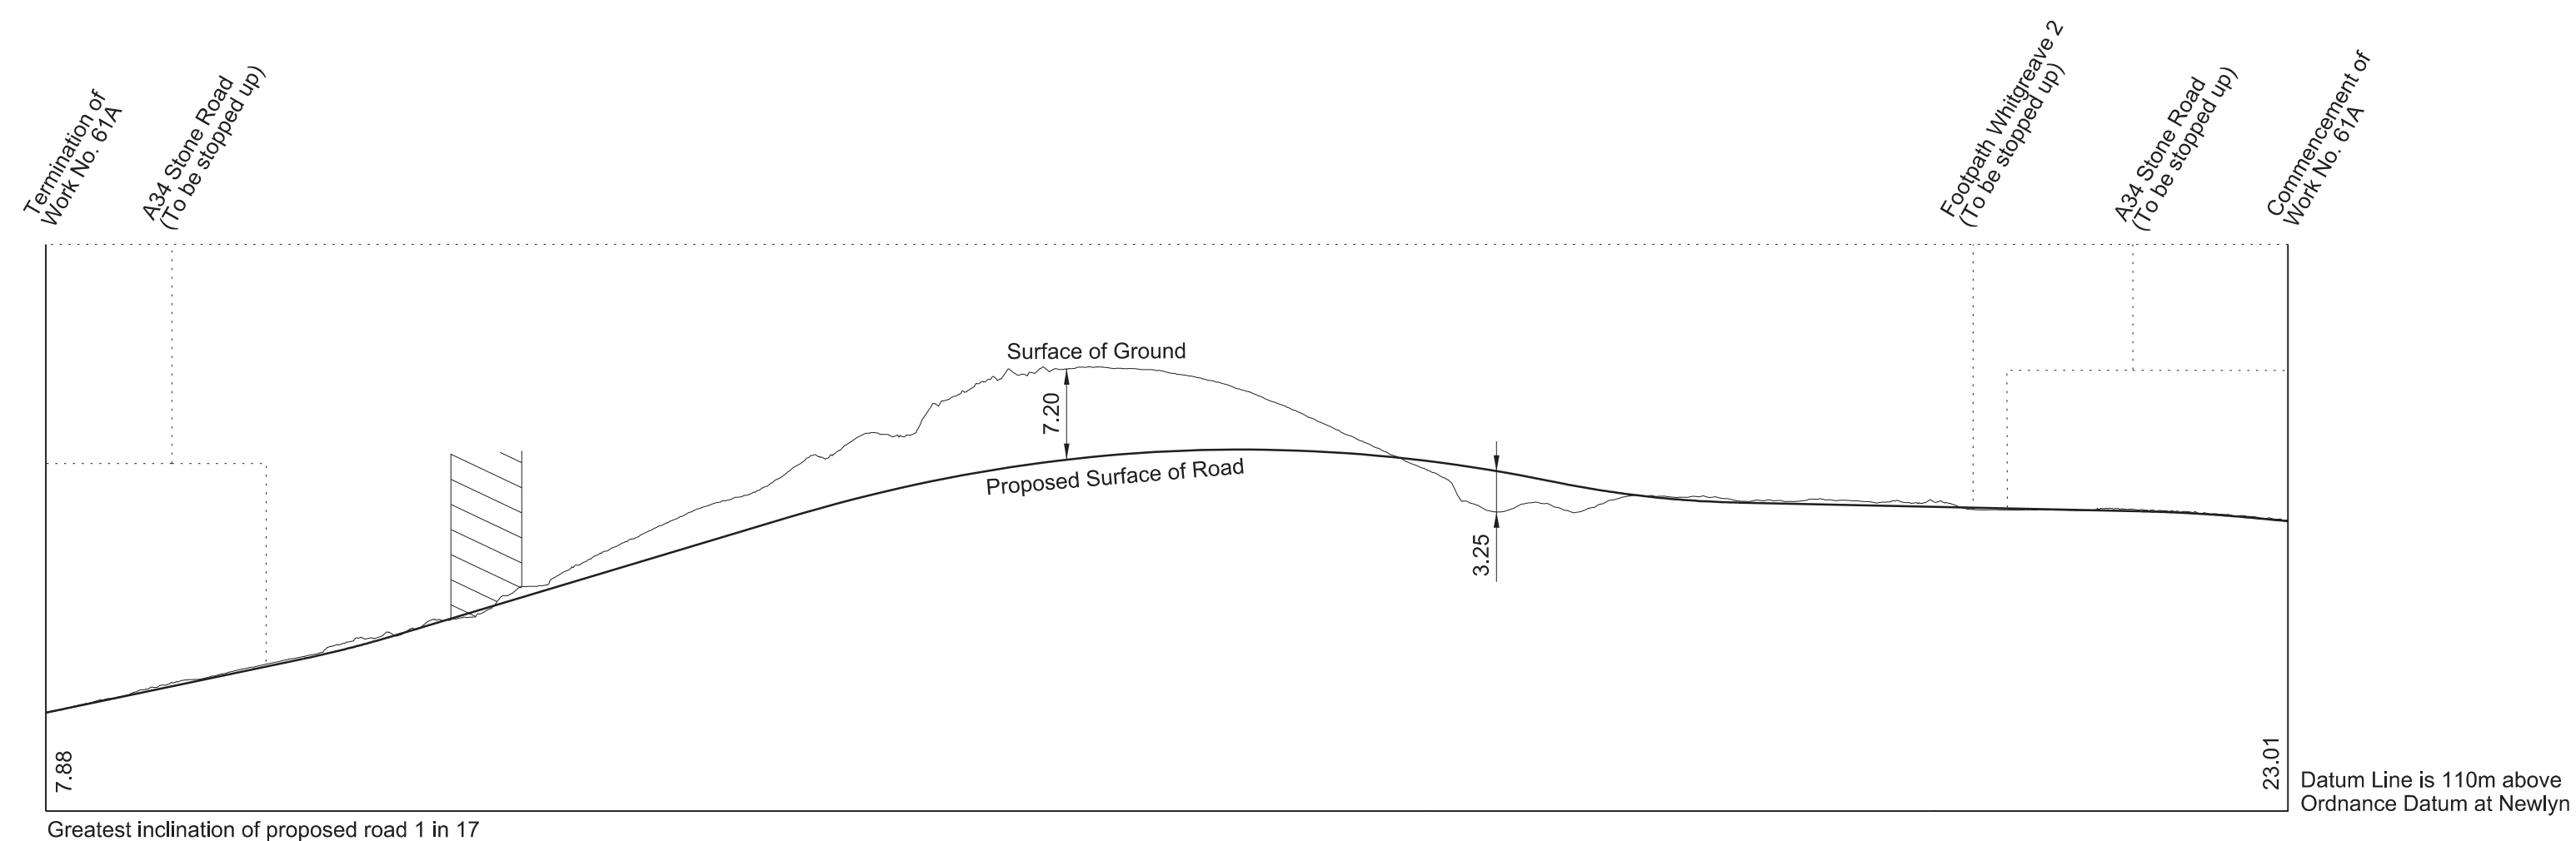





# SECTIONS

FOR PLAN OF WORK SEE SHEET No. 1-35 and 1-36

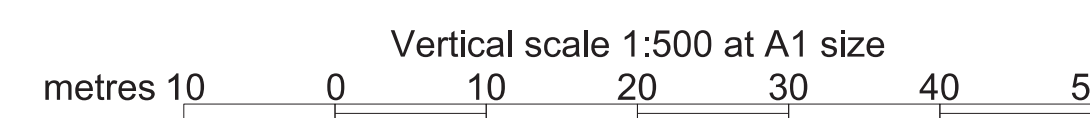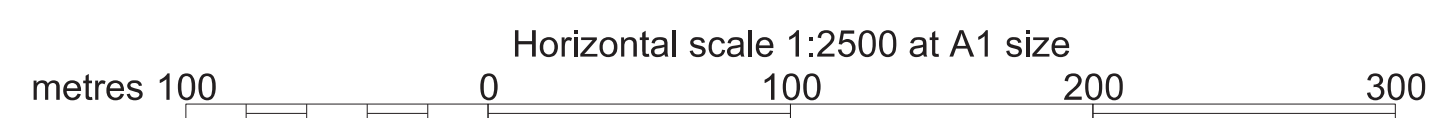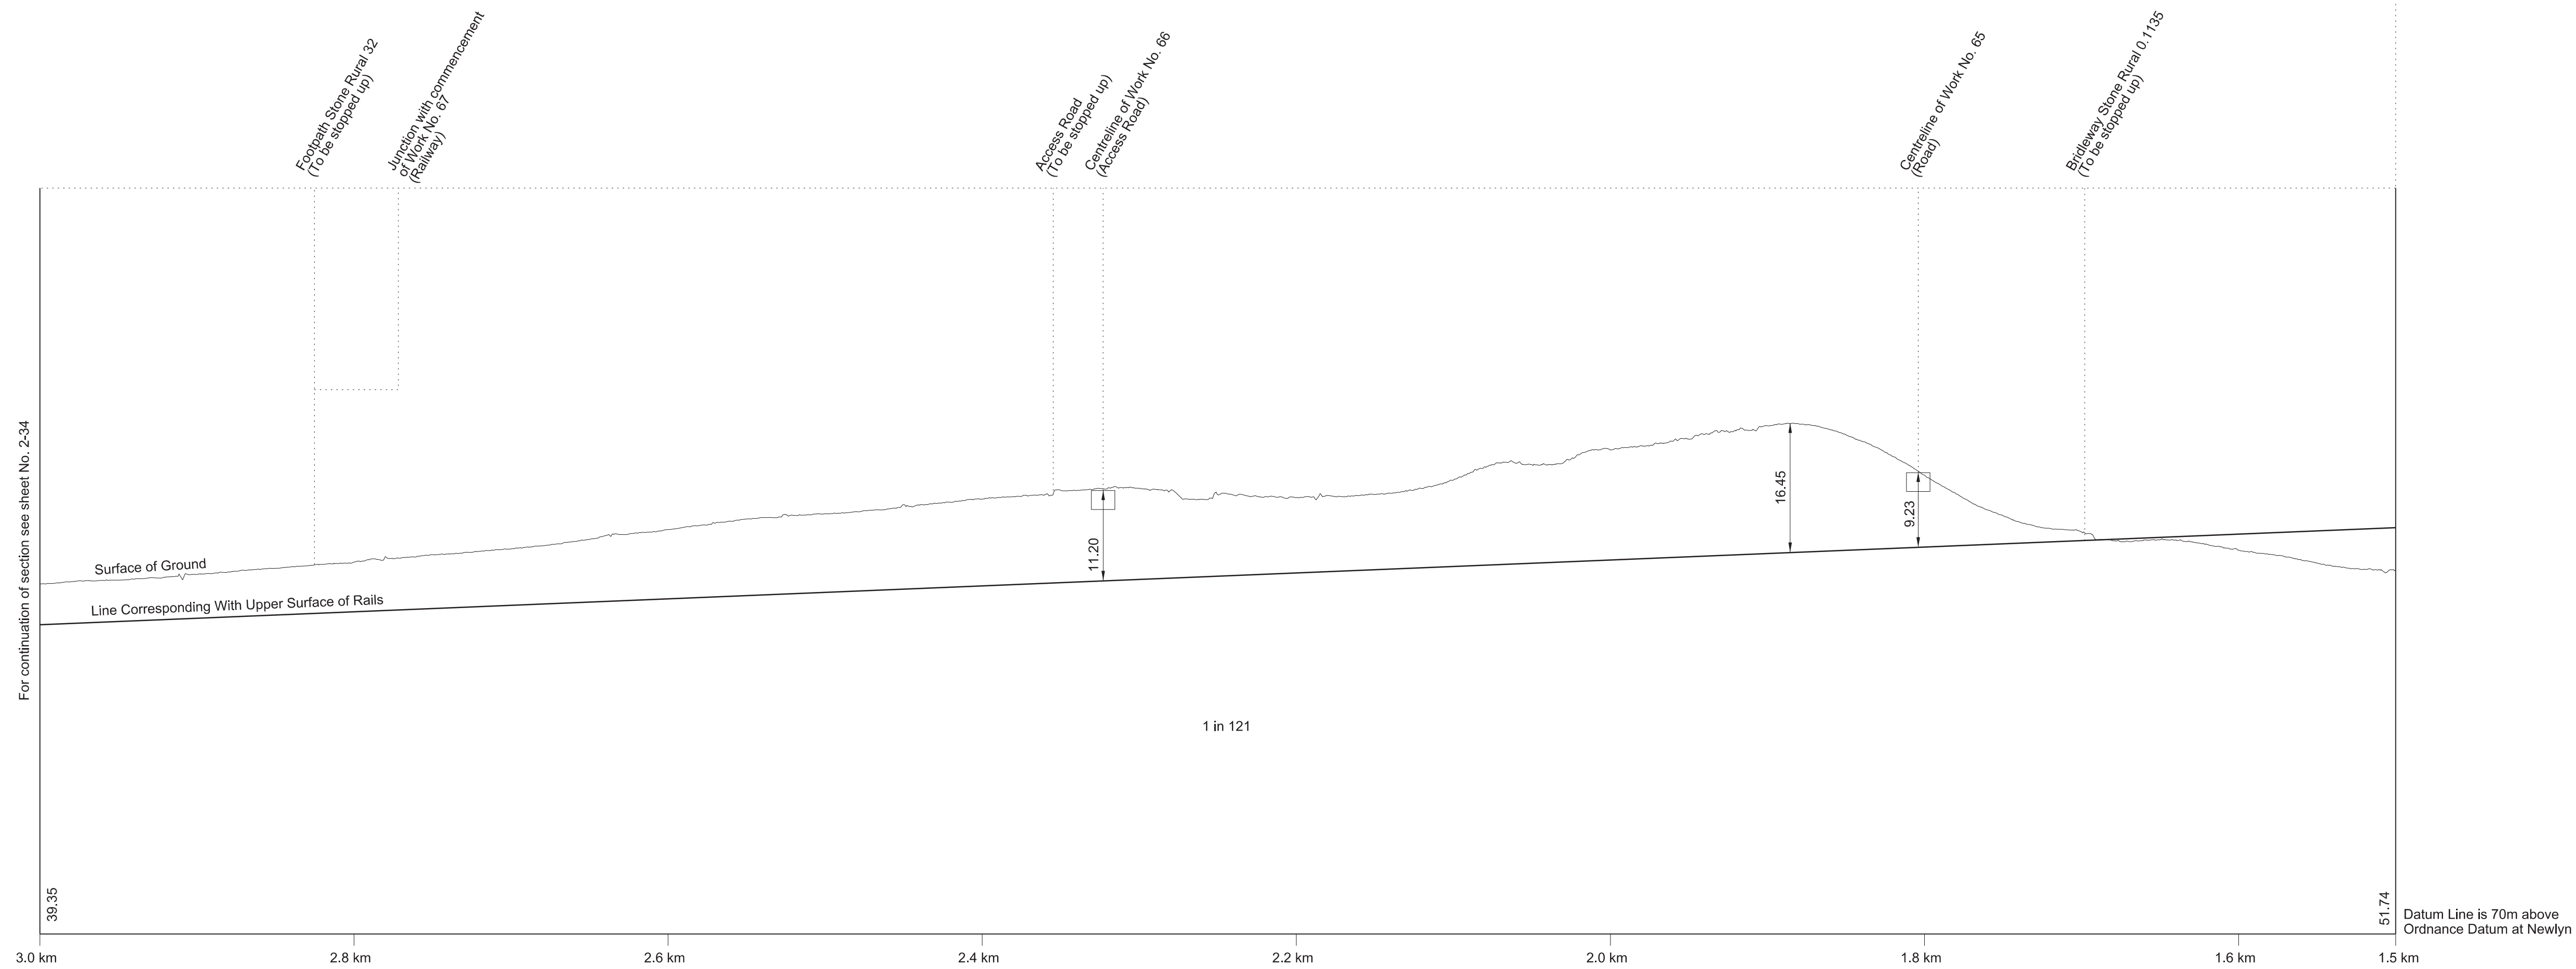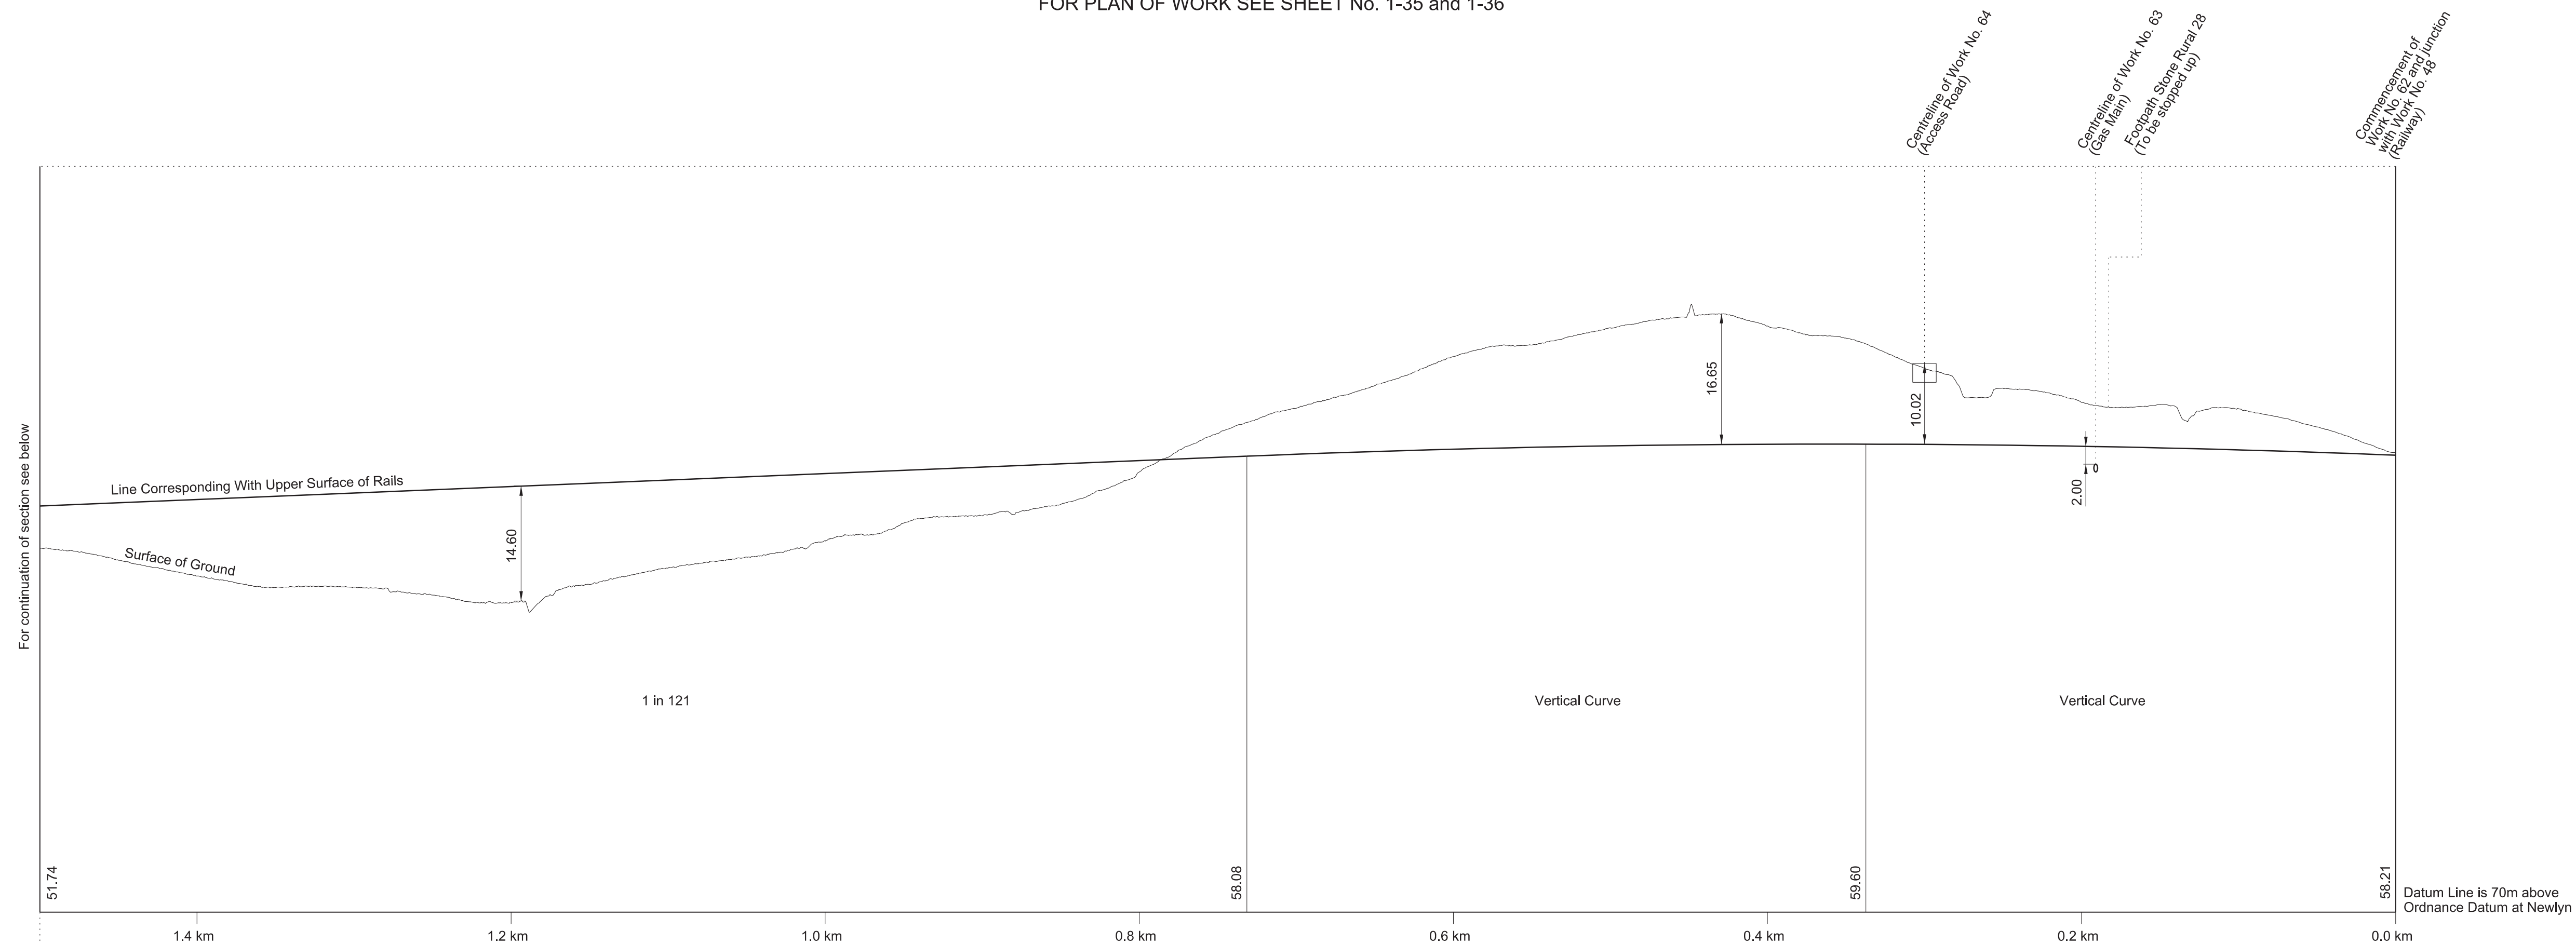


# SECTIONS

FOR PLAN OF WORK SEE SHEET No. 1-37 and 1-39

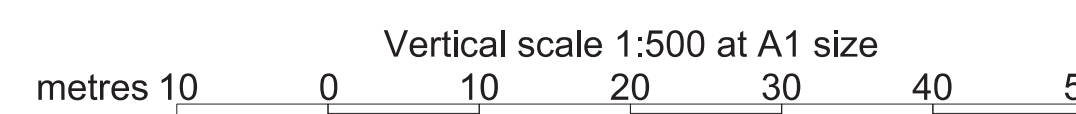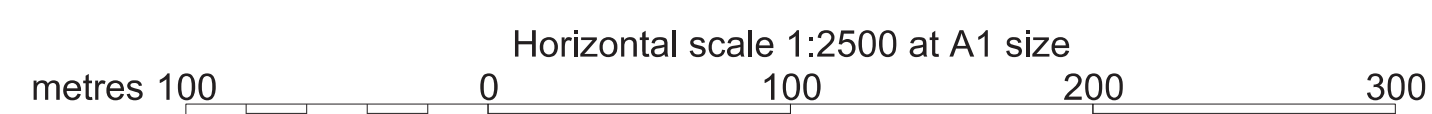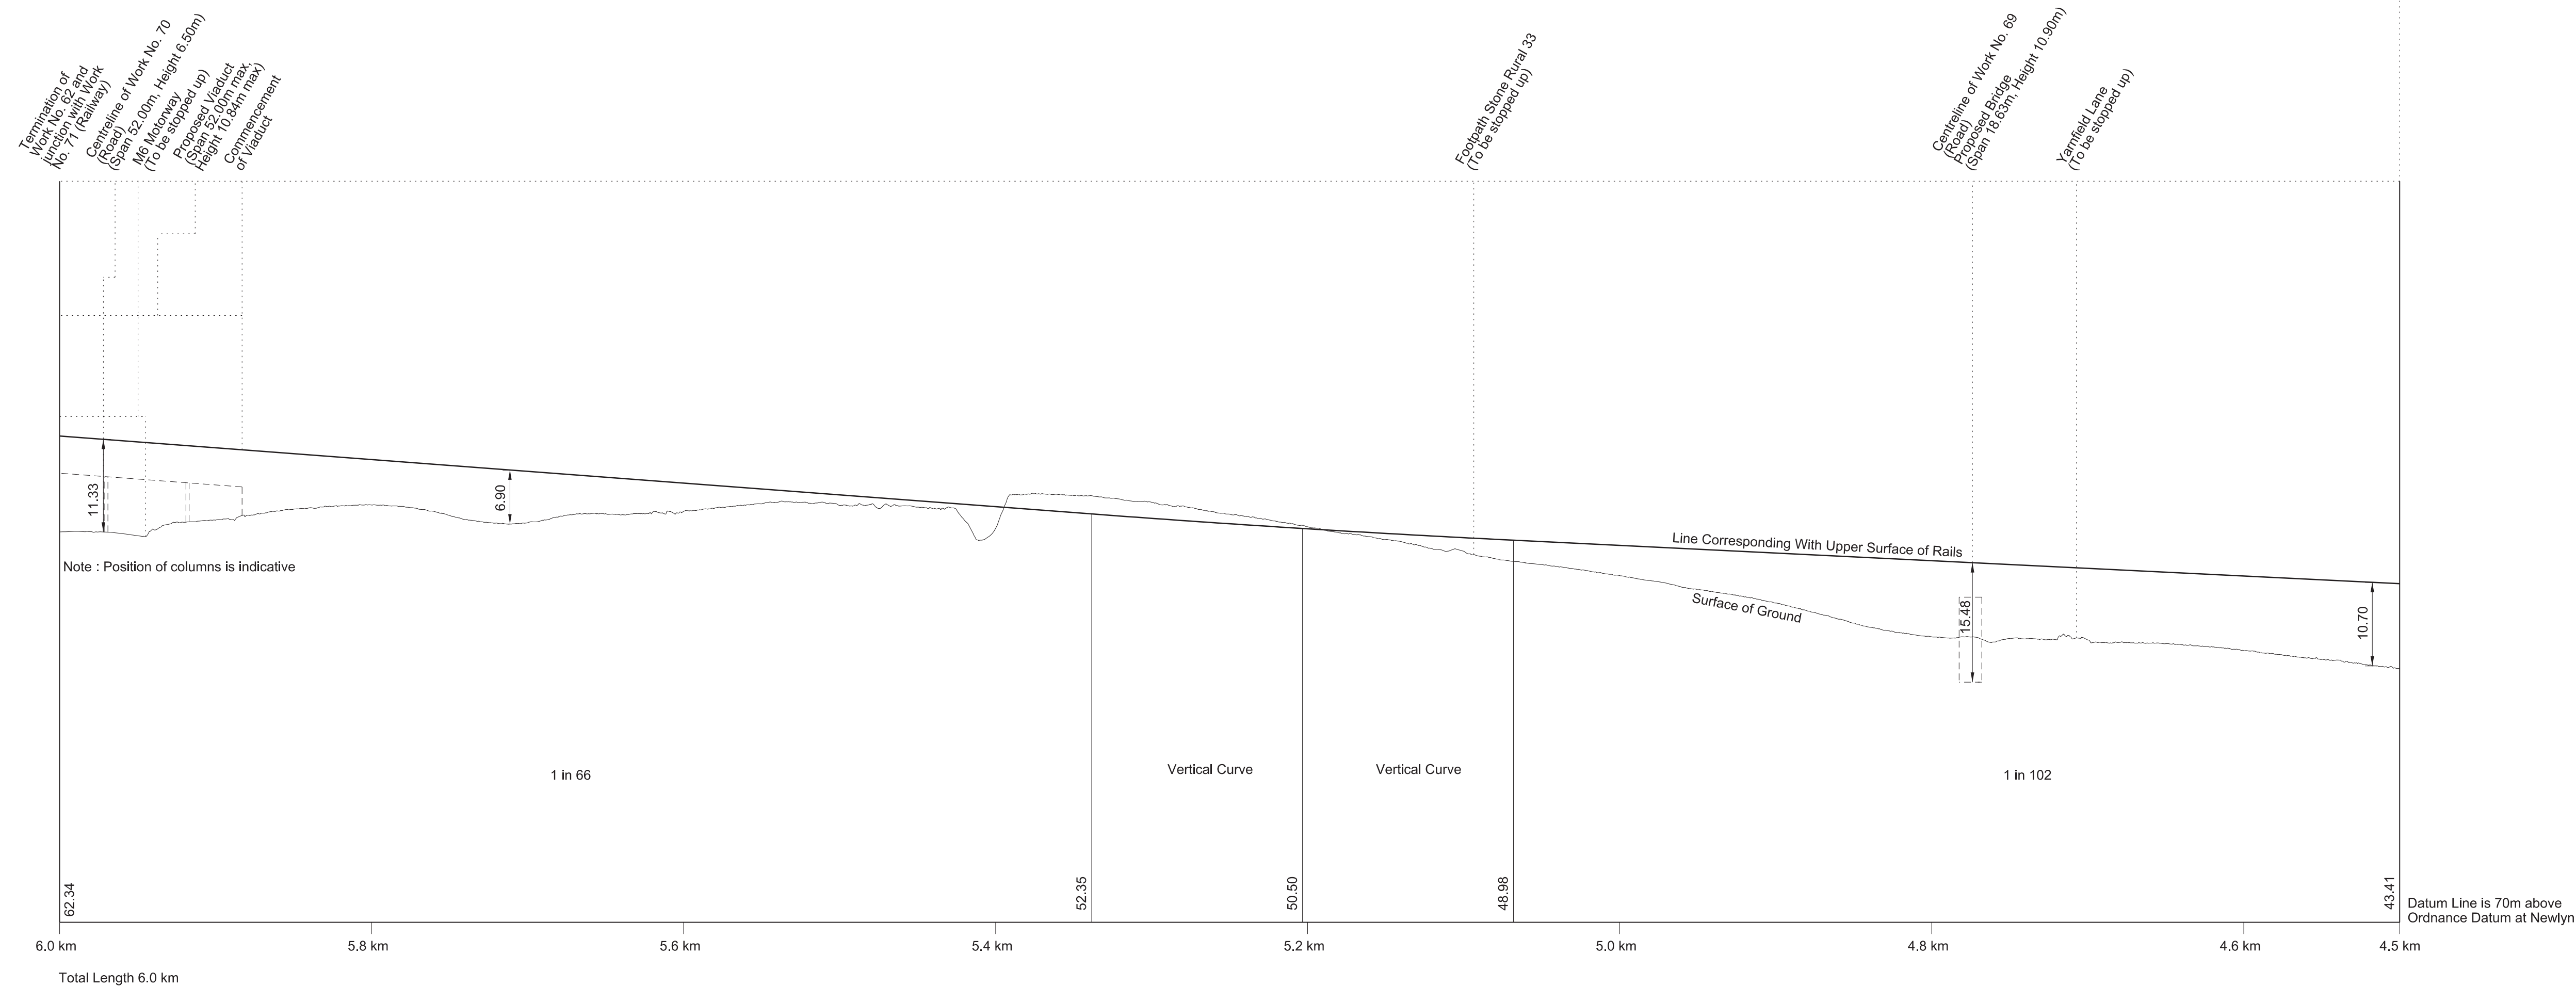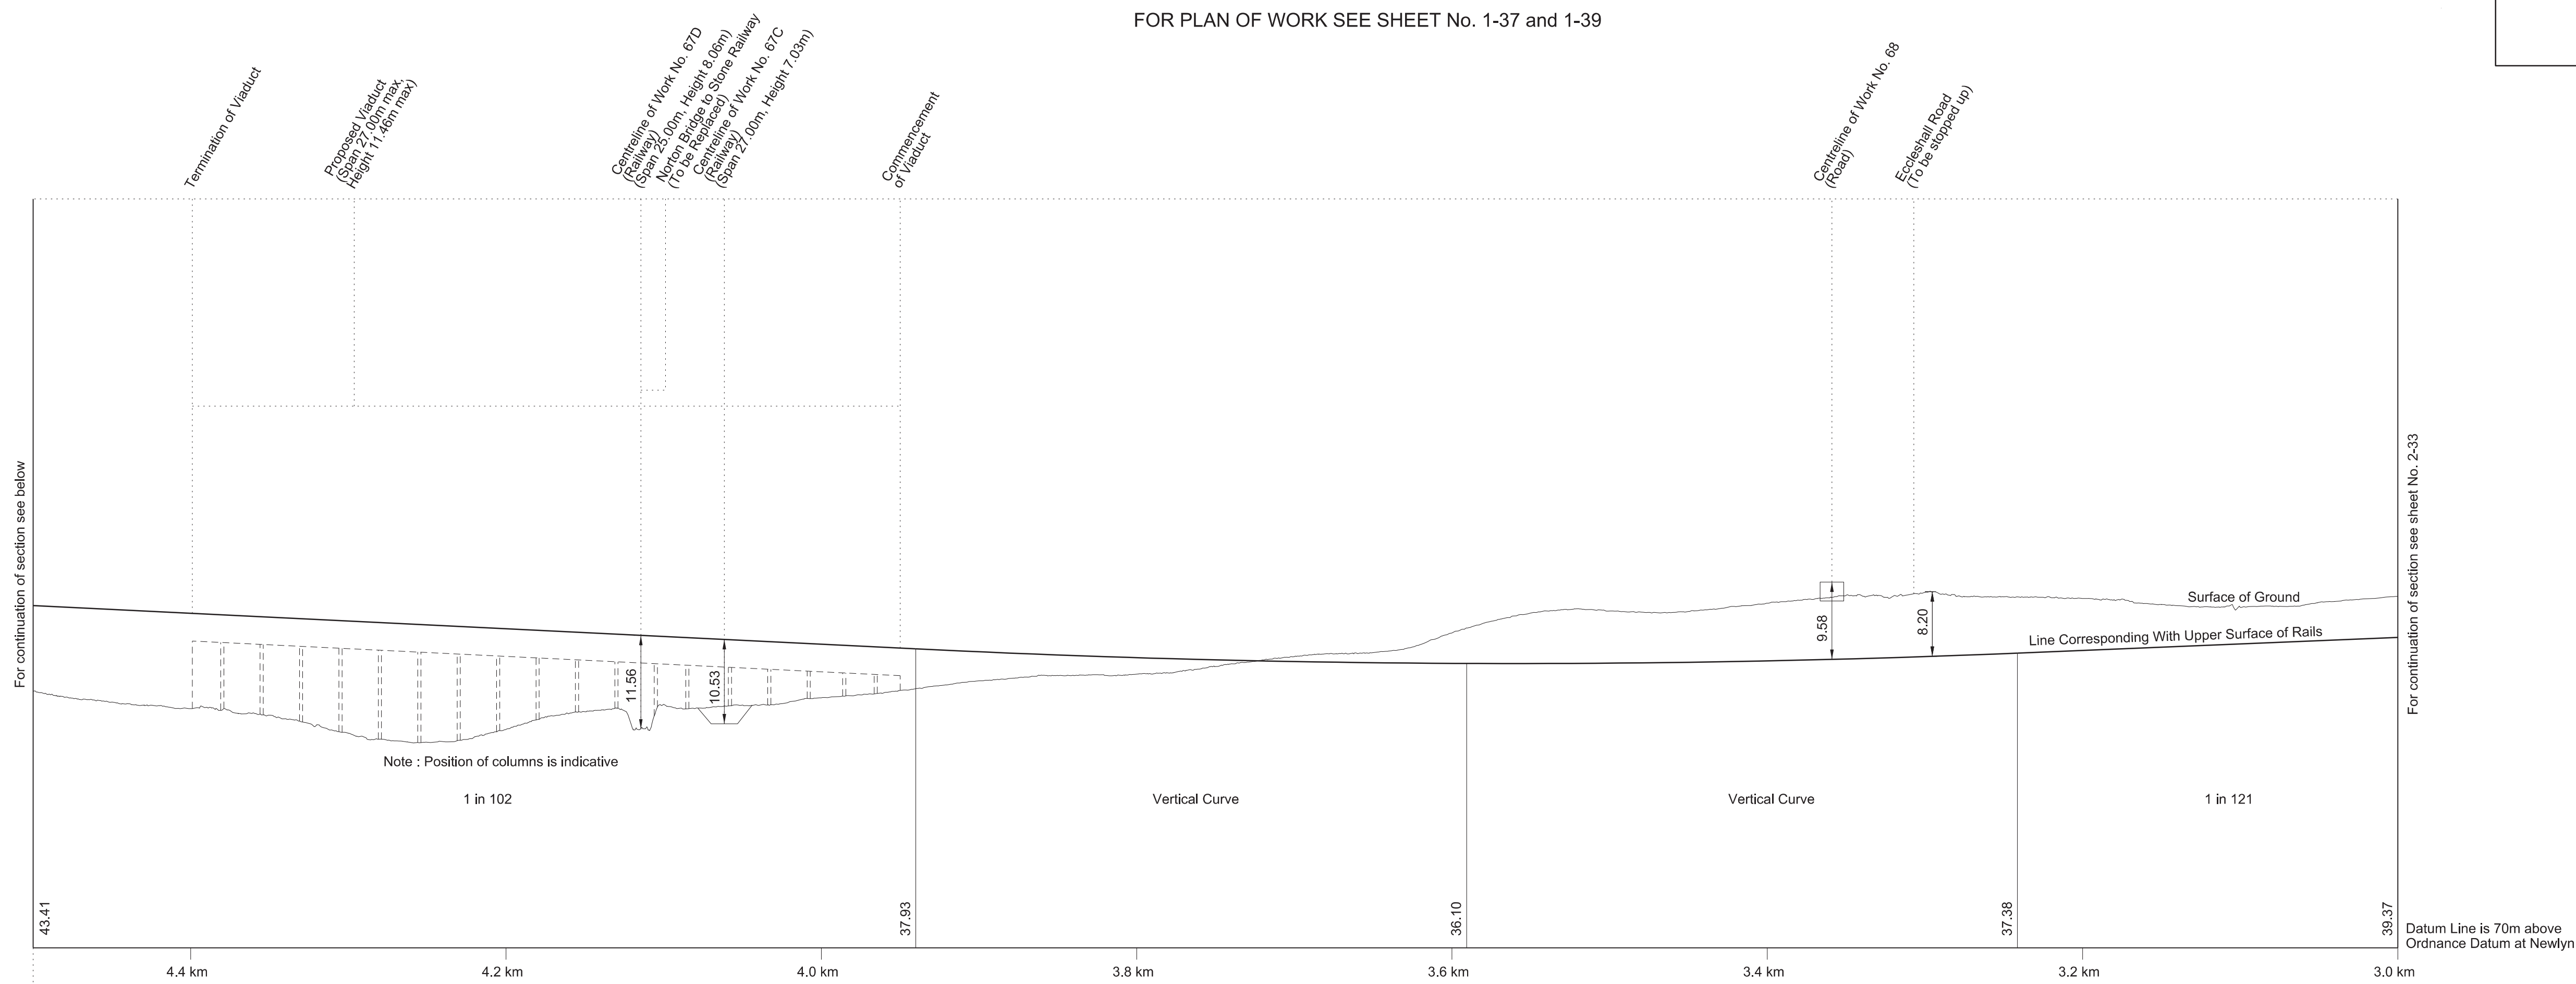


# SECTIONS


**WORK No. 63**  
 FOR PLAN OF WORK SEE SHEET No. 1-35

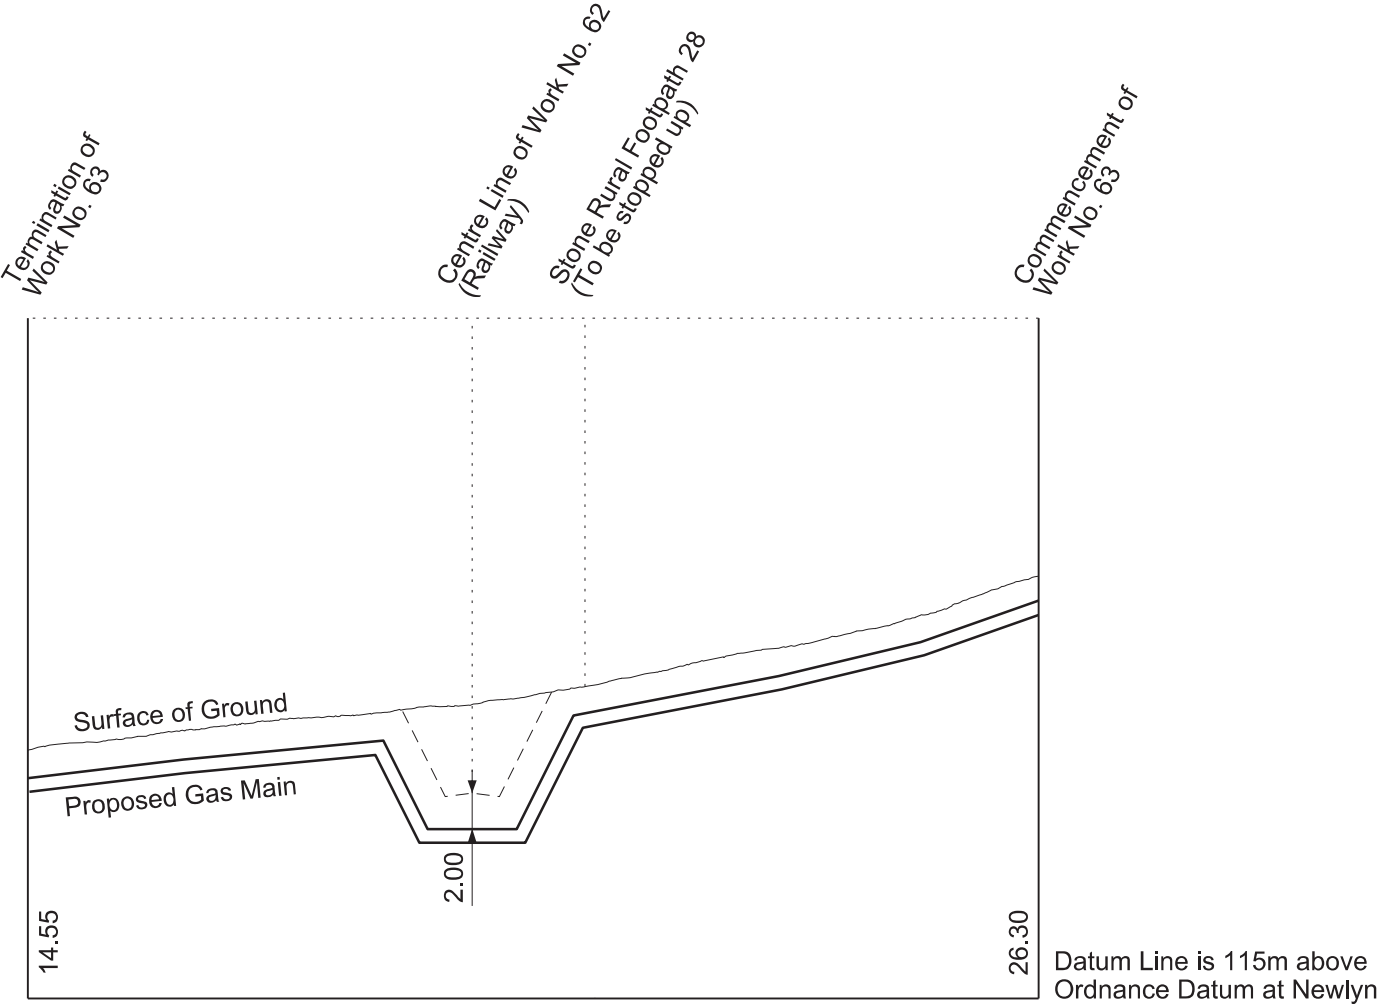




**WORK No. 64**  
 FOR PLAN OF WORK SEE SHEET No. 1-35

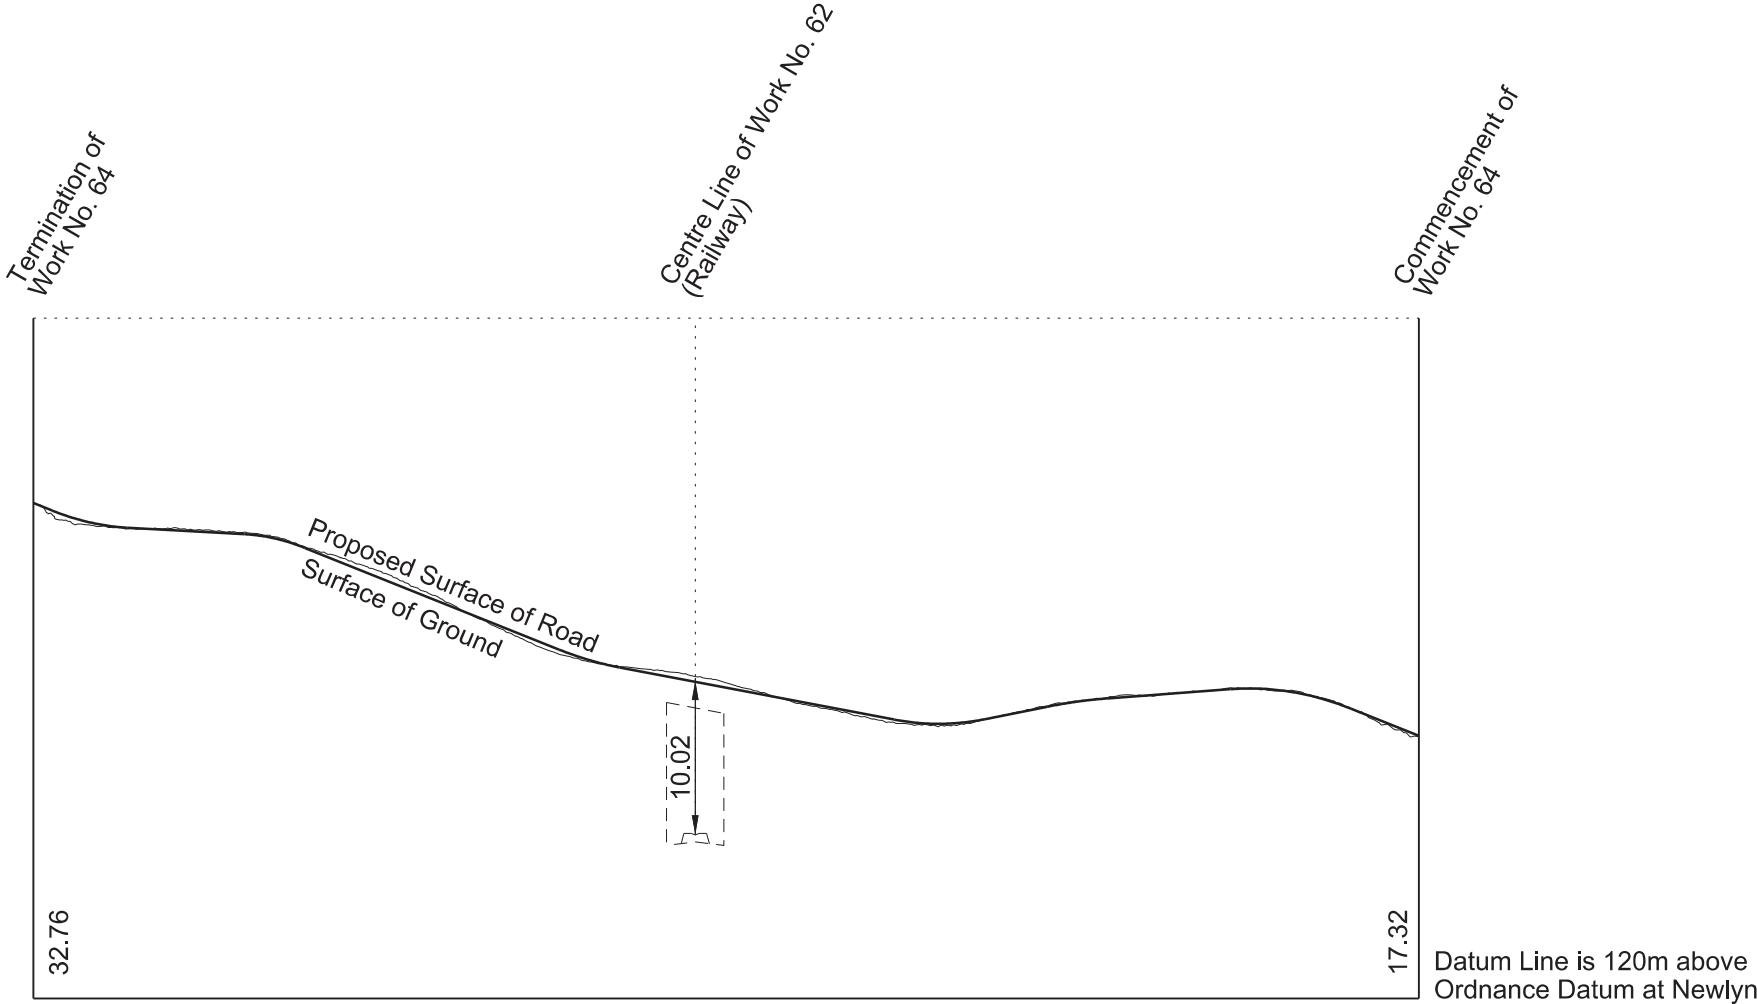

**WORK No. 65**  
 FOR PLAN OF WORK SEE SHEET No. 1-36

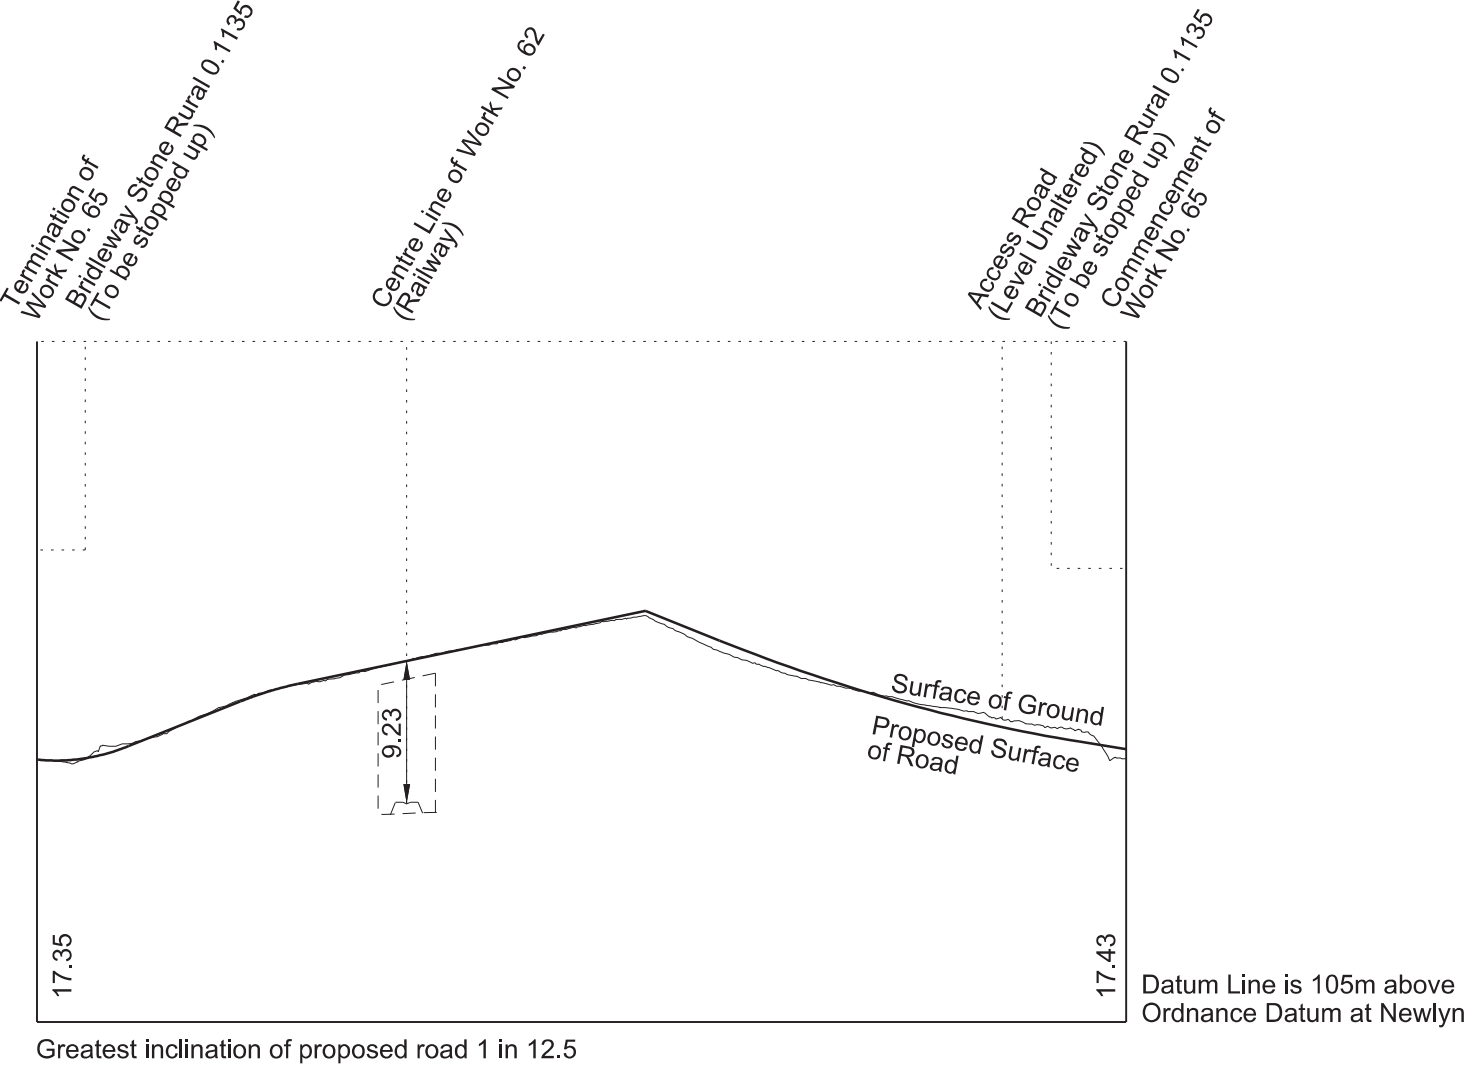





**WORK No. 66**  
 FOR PLAN OF WORK SEE SHEET No. 1-36

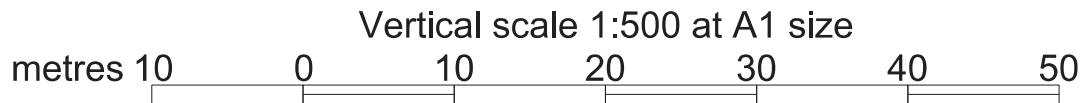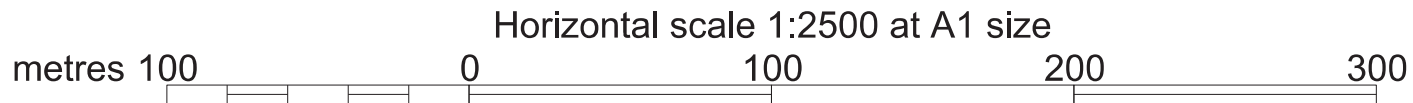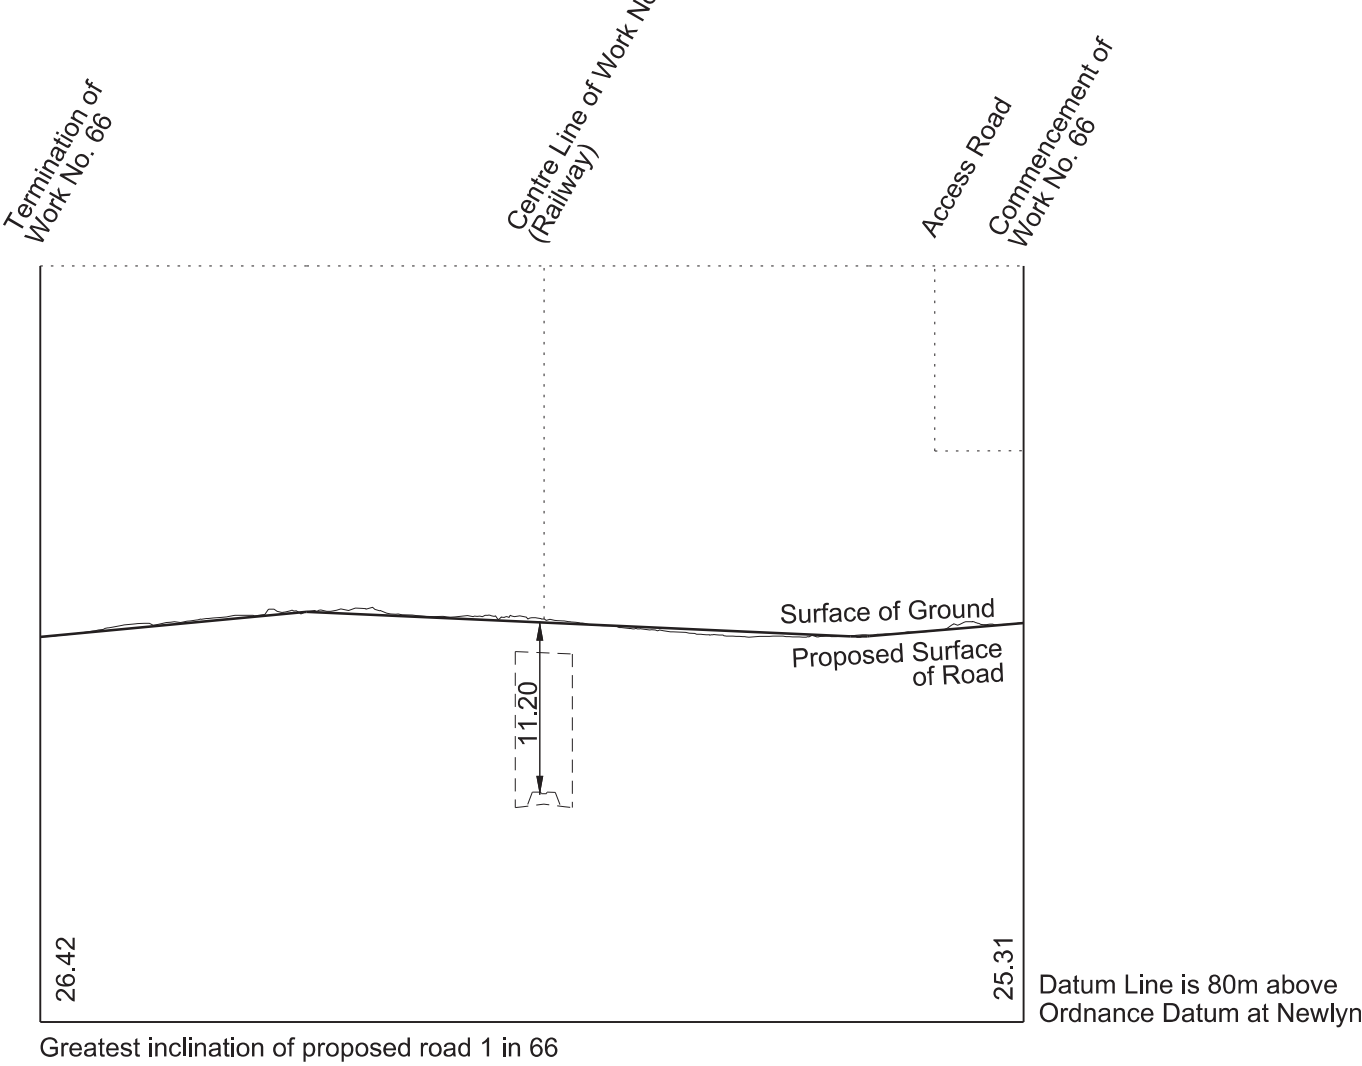



# SECTIONS


## WORK No. 67 FOR PLAN OF WORK SEE SHEET No. 1-36, 1-37 and 1-39

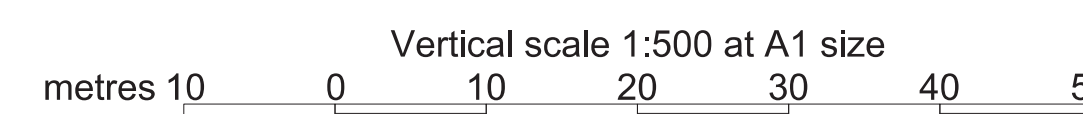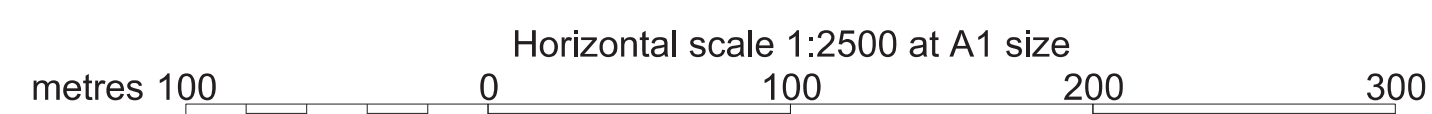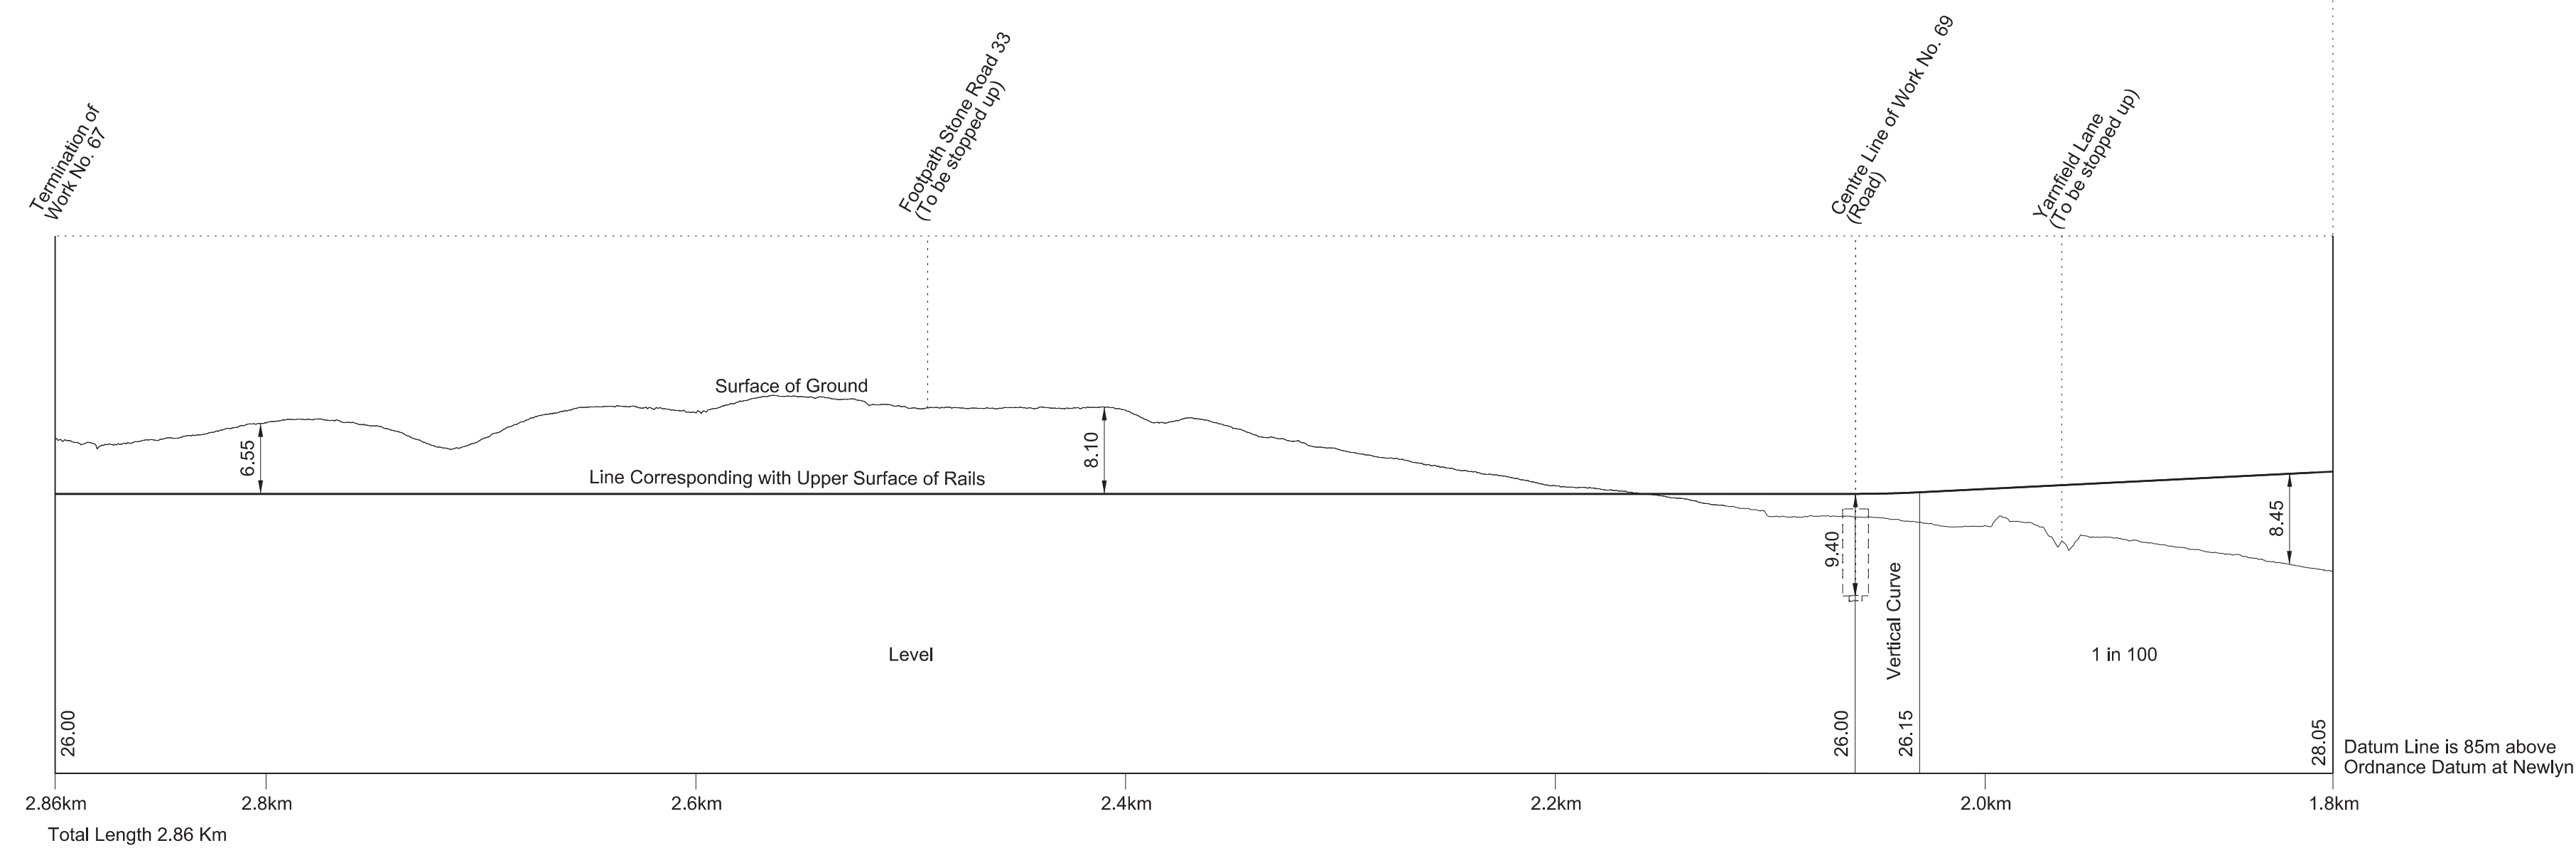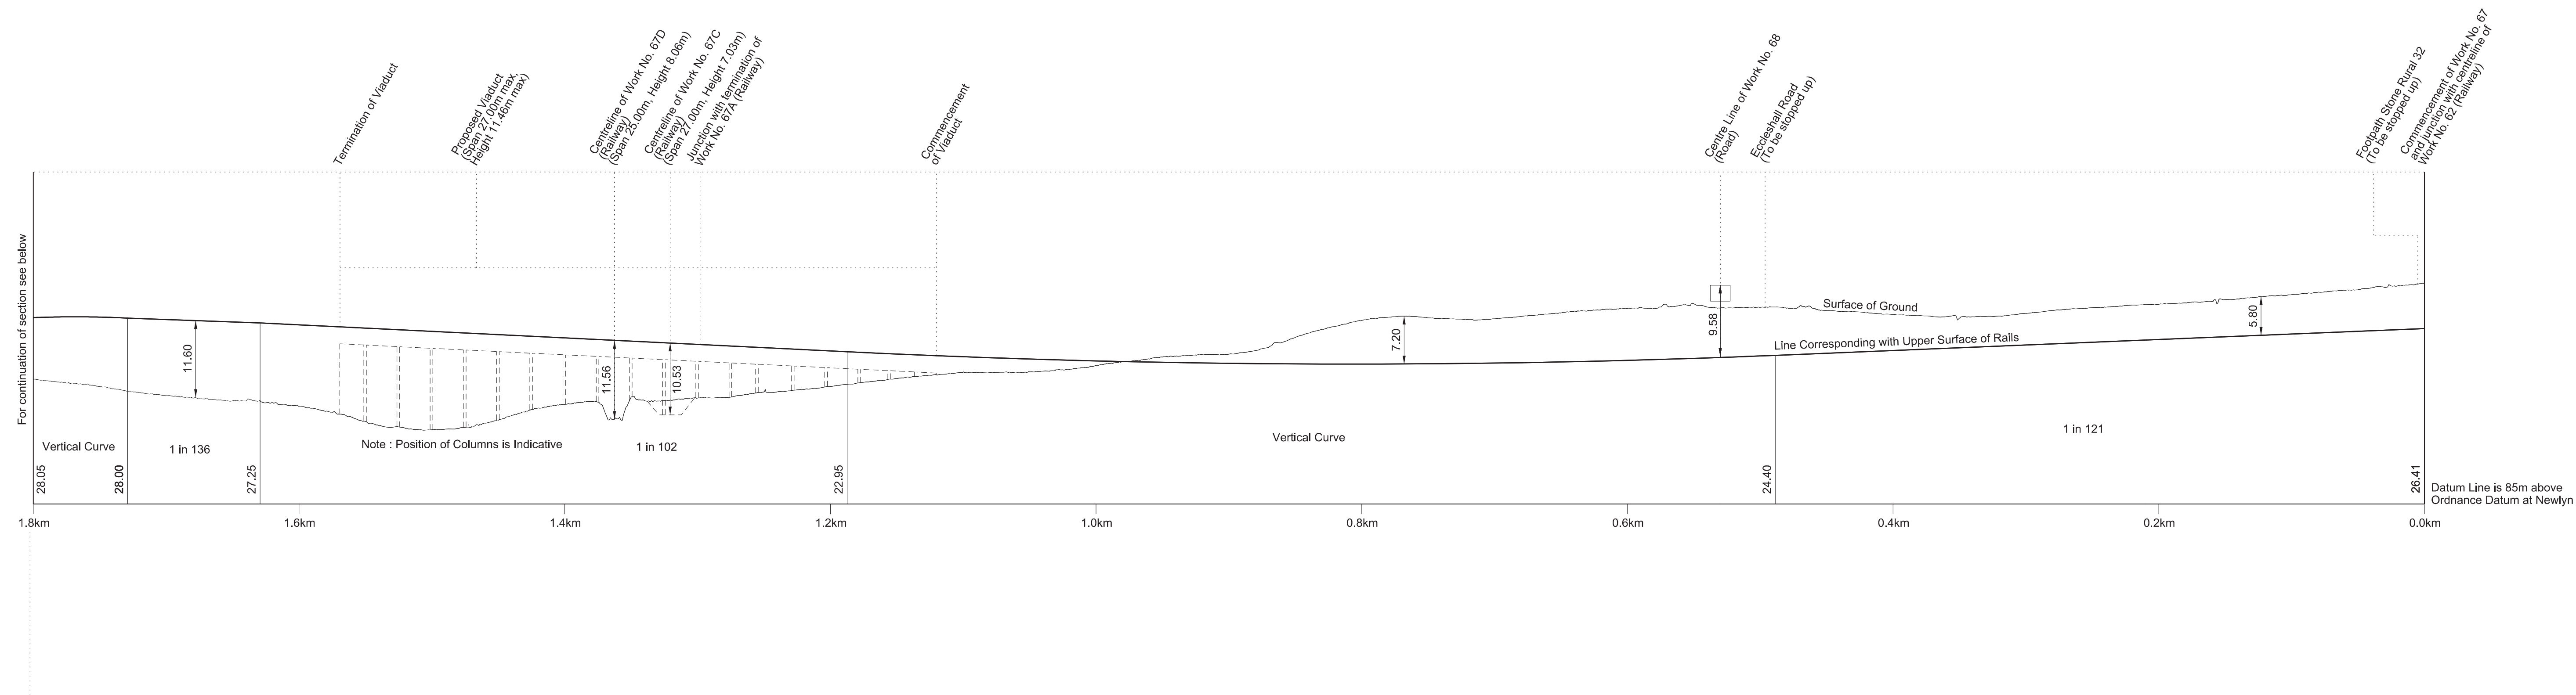

# SECTIONS




## WORK No. 67A

FOR PLAN OF WORK SEE SHEET No. 1-36 and 1-37

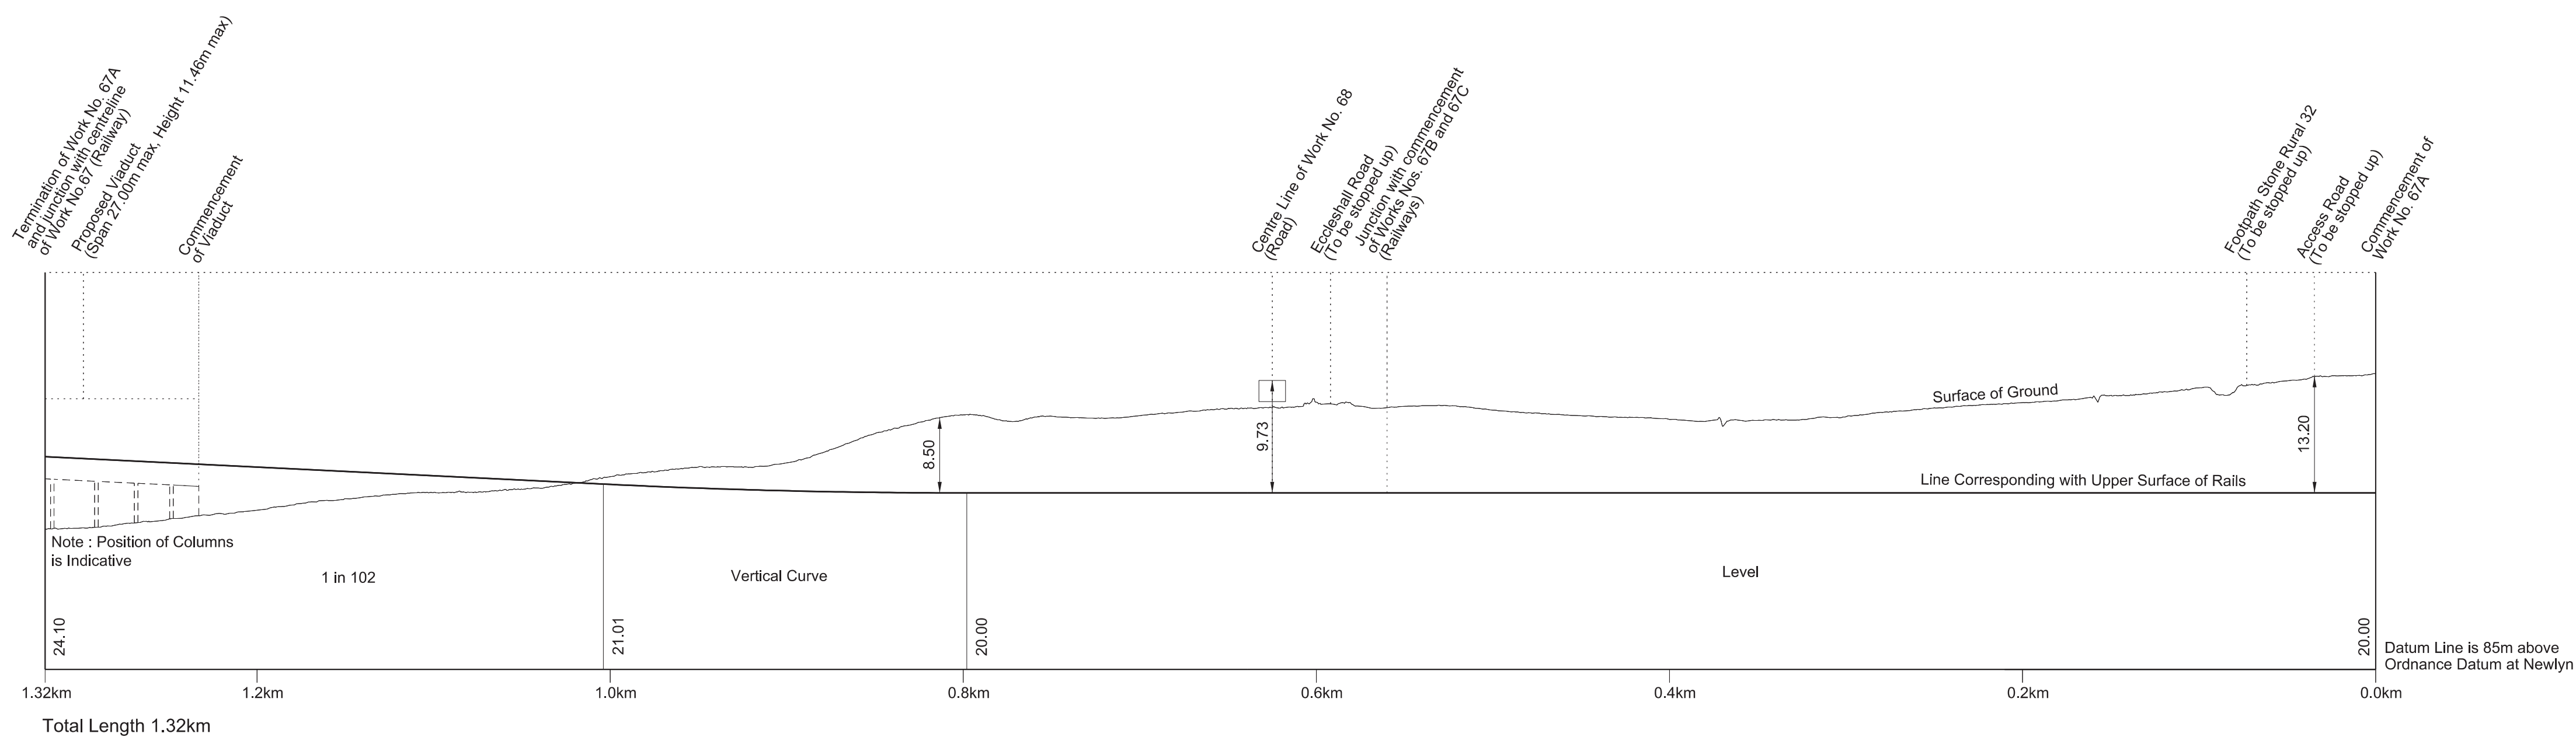


## WORK No. 67B

FOR PLAN OF WORK SEE SHEET No. 1-37 and 1-39

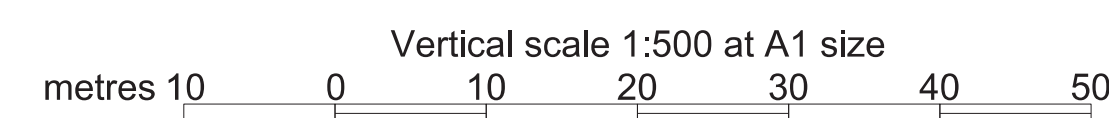
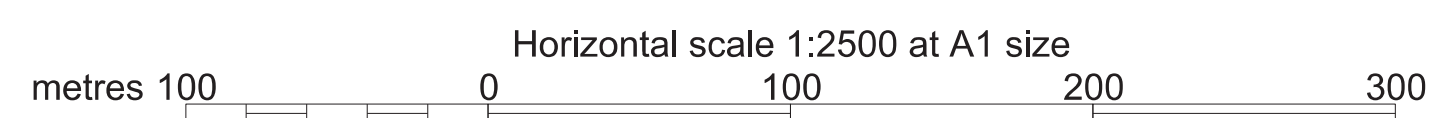
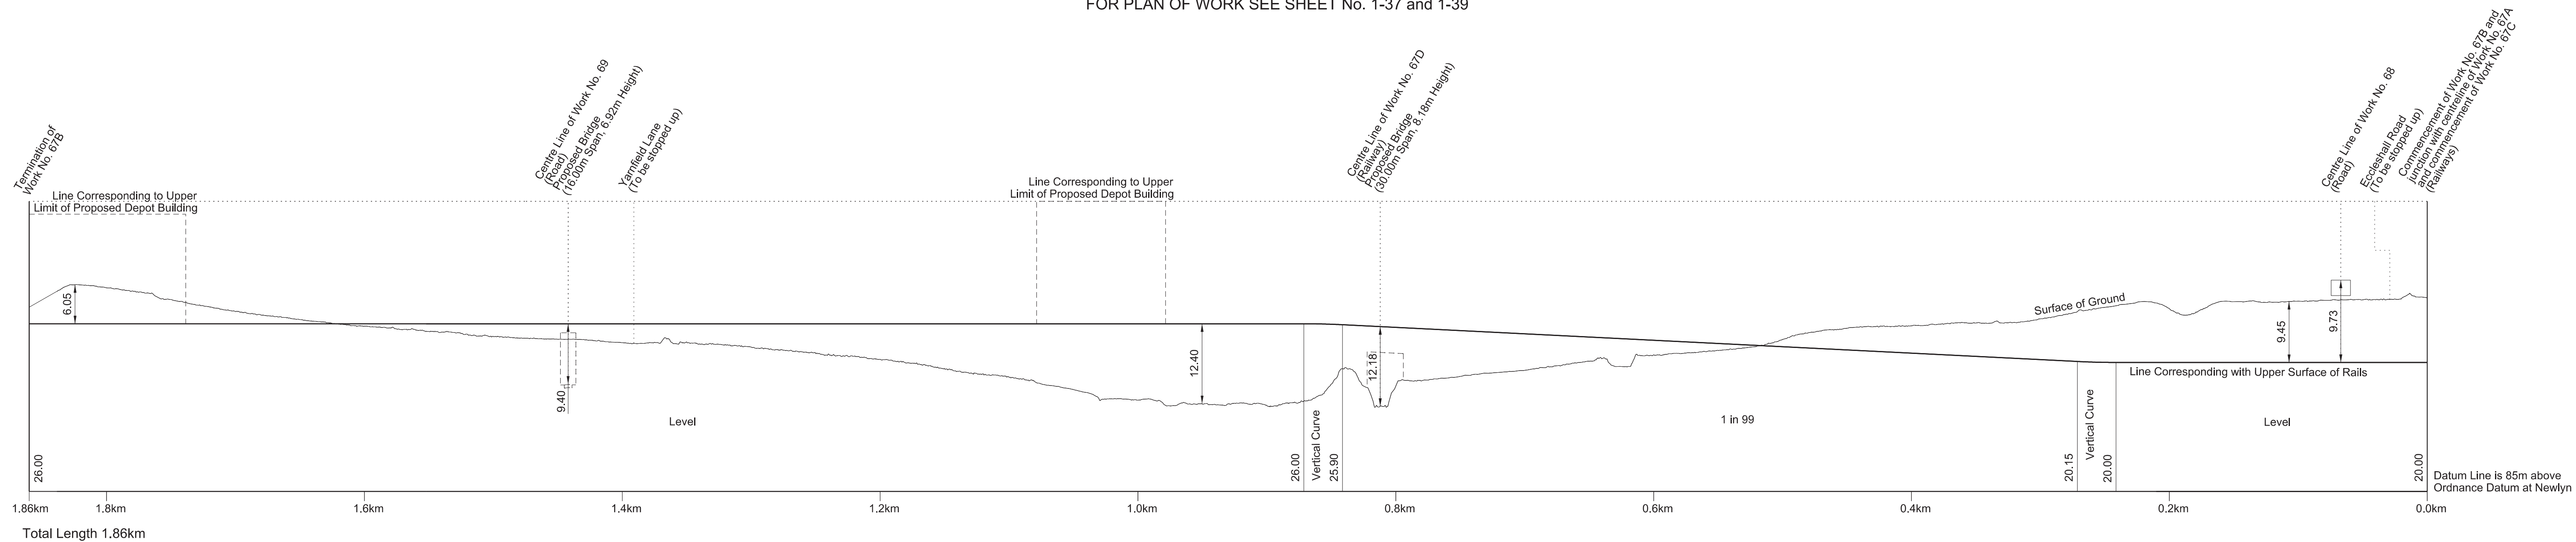


# SECTIONS

## WORK No. 67C FOR PLANS OF WORK SEE SHEET Nos. 1-37 and 1-38

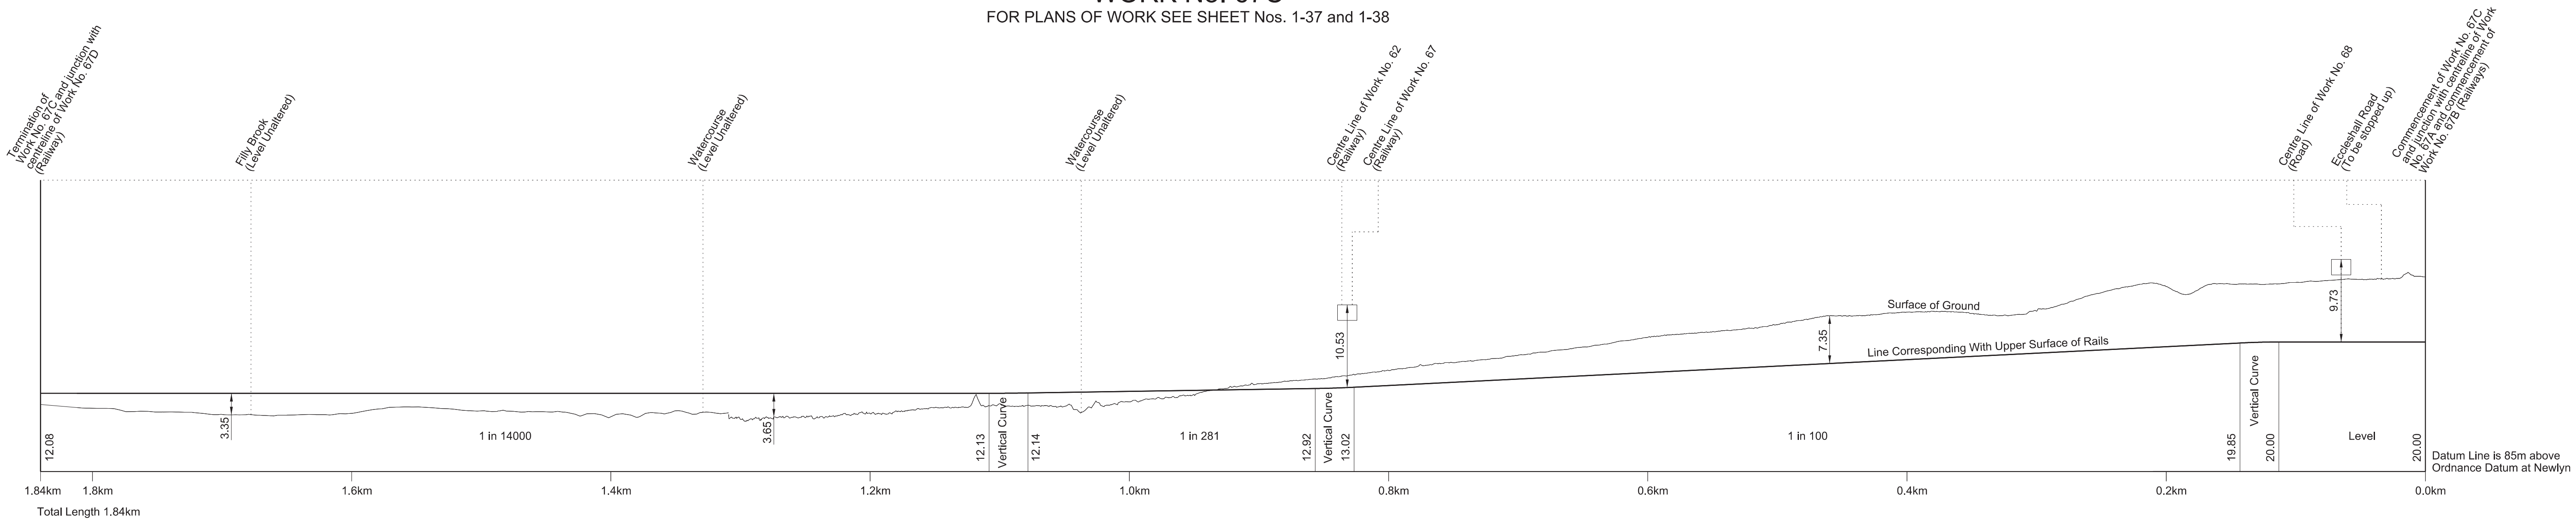


## WORK No. 67D FOR PLANS OF WORK SEE SHEET Nos. 1-37 and 1-38

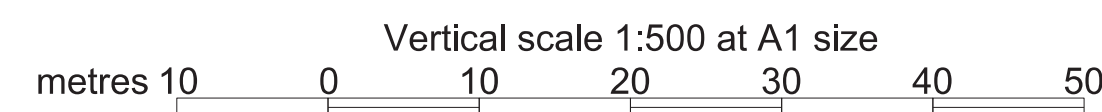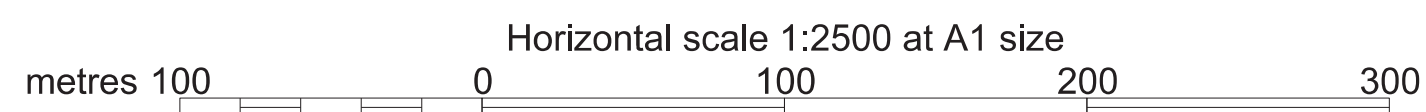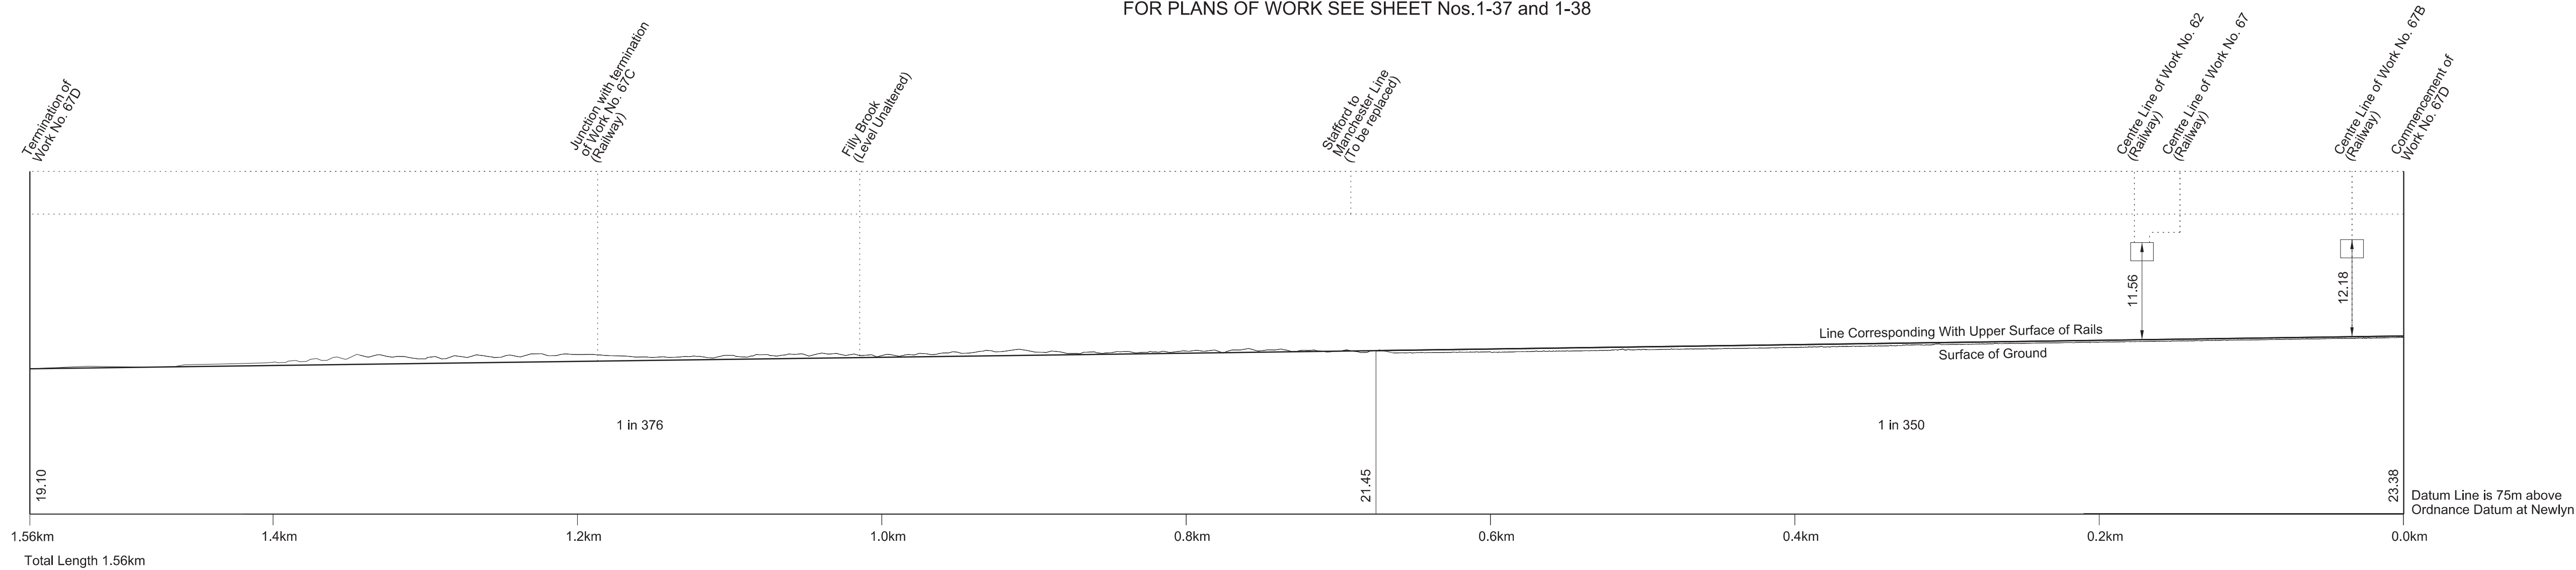


# SECTIONS


**WORK No. 68**  
 FOR PLANS OF WORK SEE SHEET Nos. 1-37 and 1-38

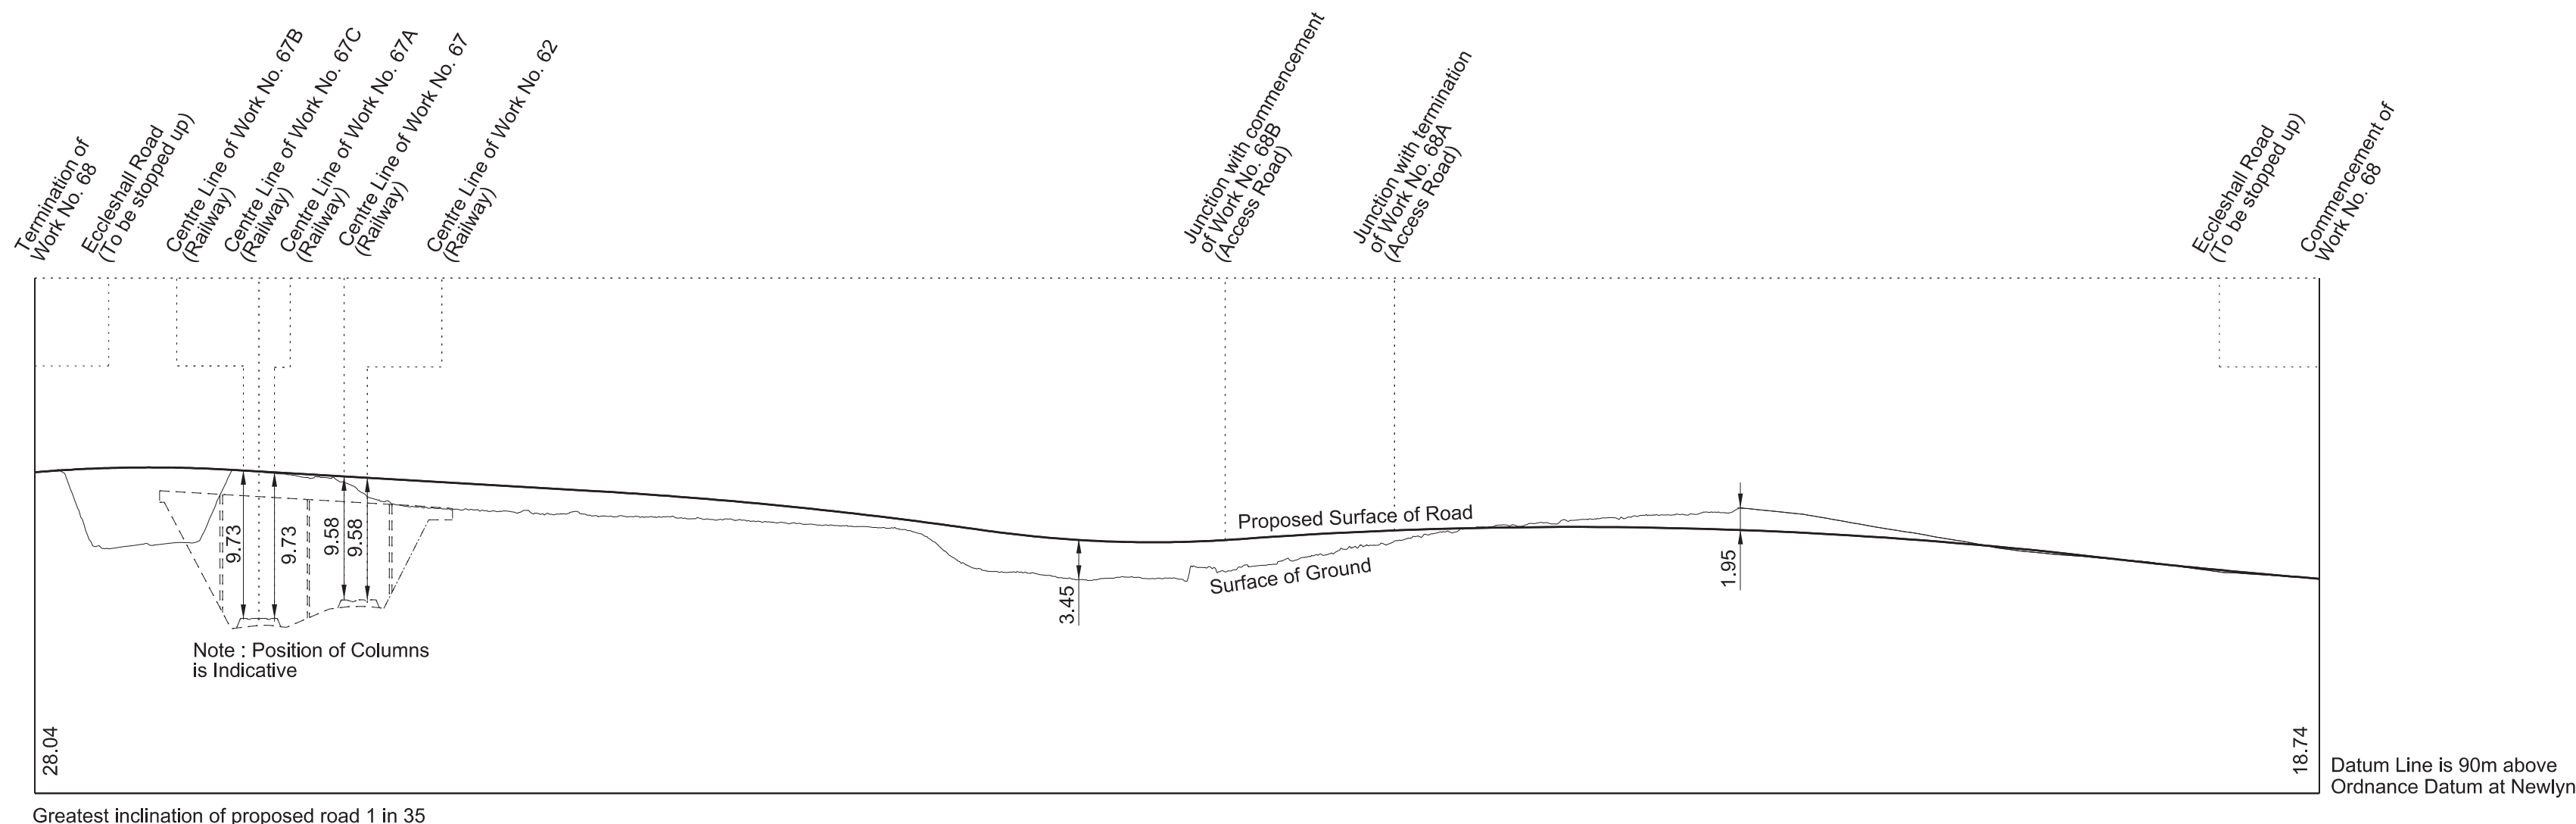




**WORK No. 68A**  
 FOR PLAN OF WORK SEE SHEET No. 1-37

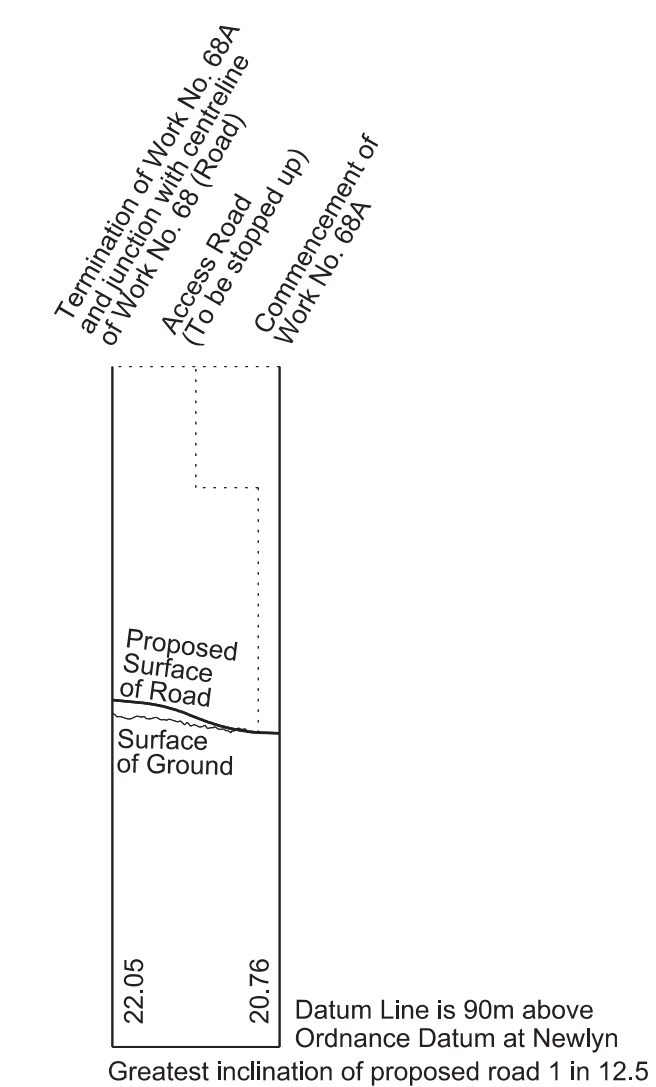

**WORK No. 68B**  
 FOR PLAN OF WORK SEE SHEET No. 1-37

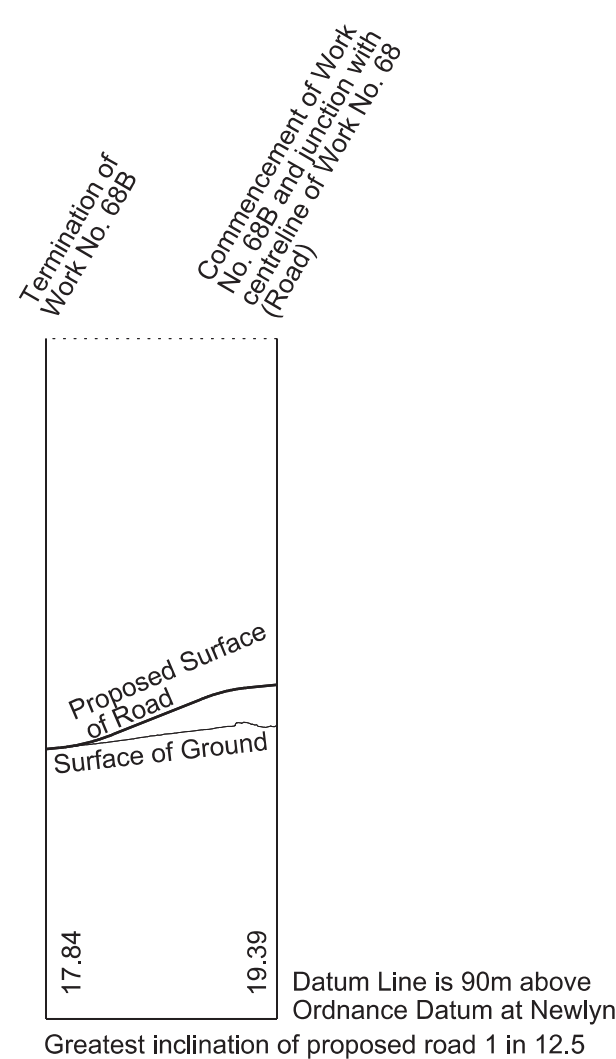


**WORK No. 69**  
 FOR PLANS OF WORK SEE SHEET Nos. 1-39 and 1-40

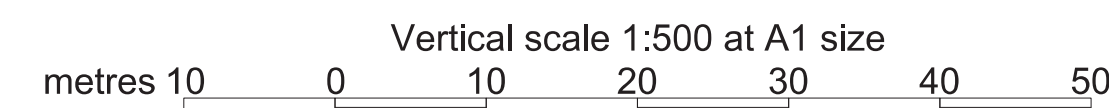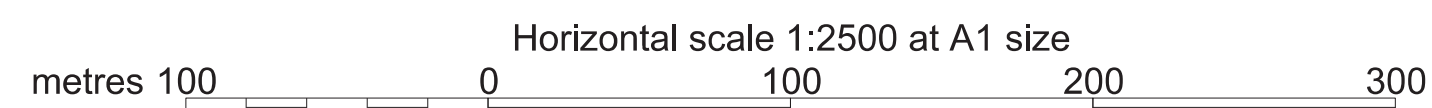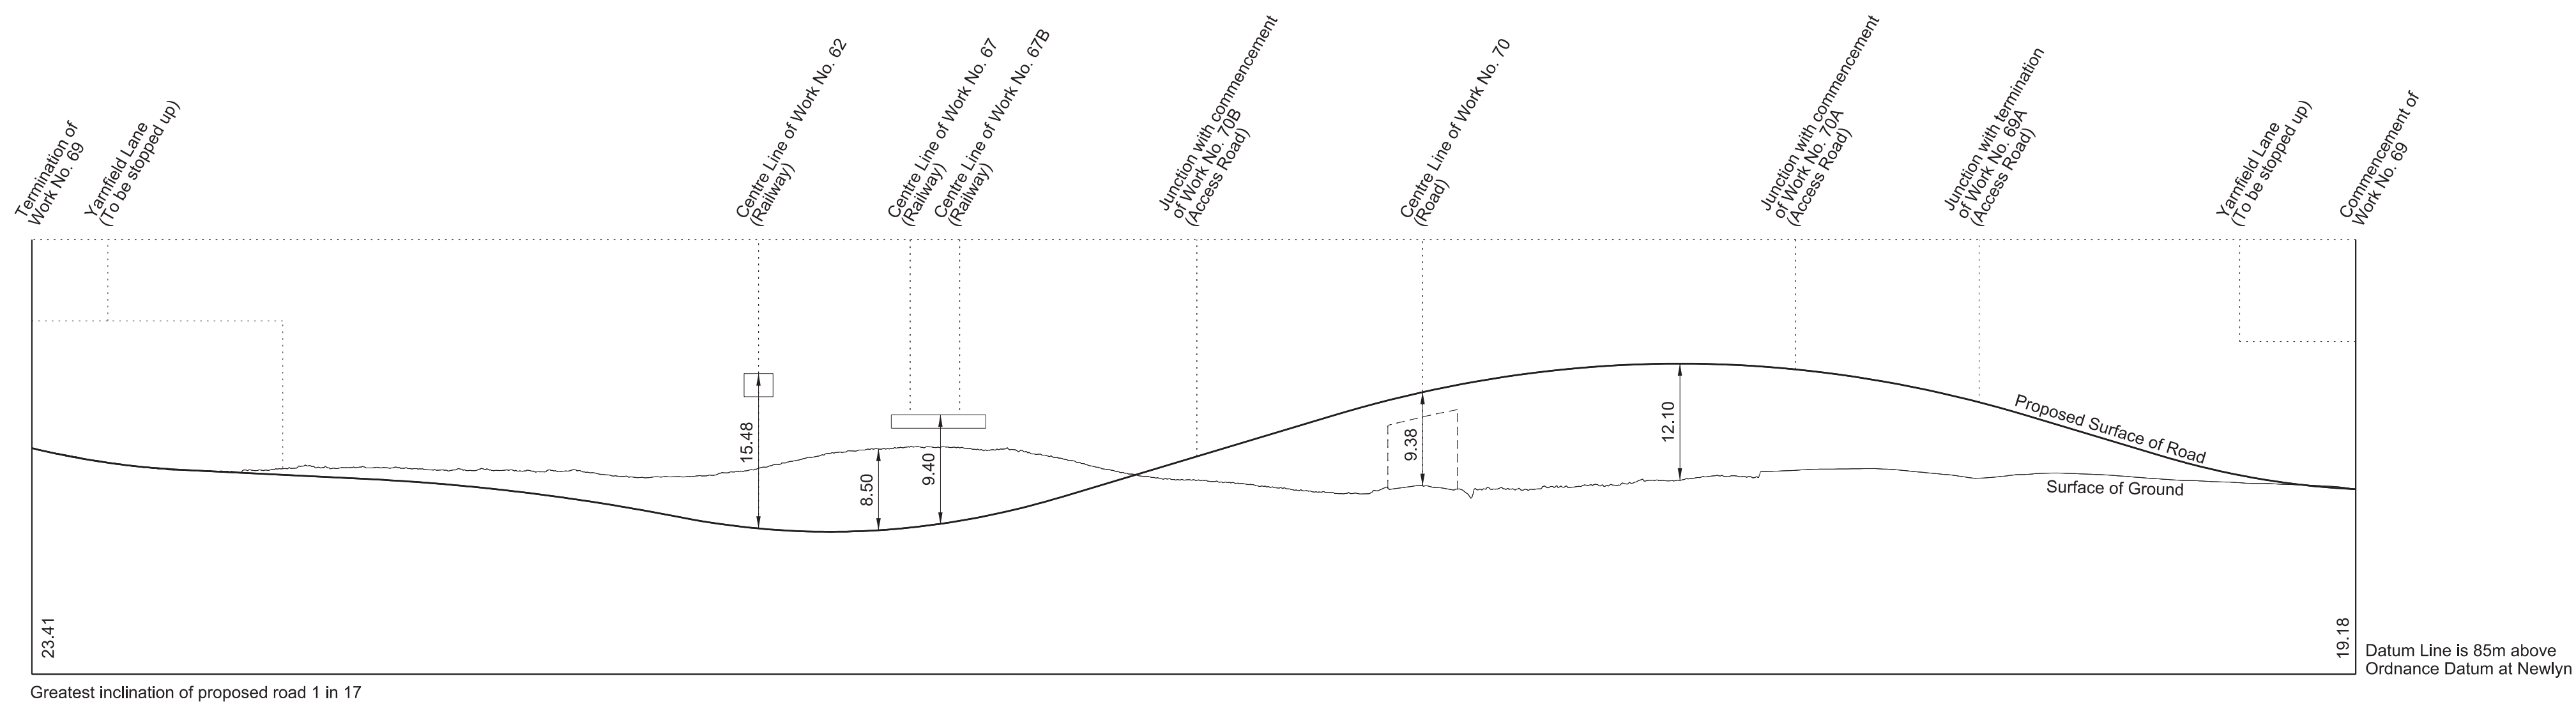




# SECTIONS




**WORK No. 69A**  
FOR PLAN OF WORK SEE SHEET No. 1-40

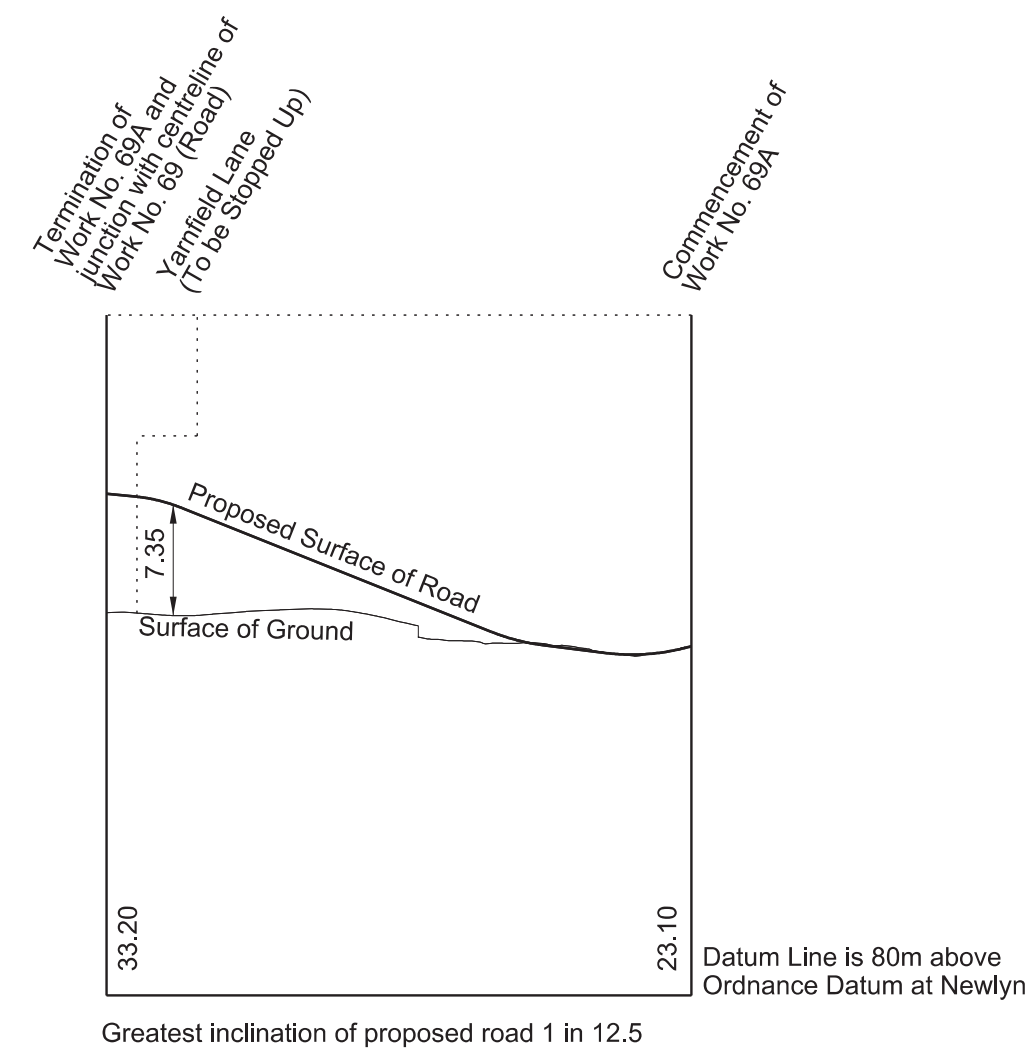

**WORK No. 69B**  
FOR PLAN OF WORK SEE SHEET No. 1-38

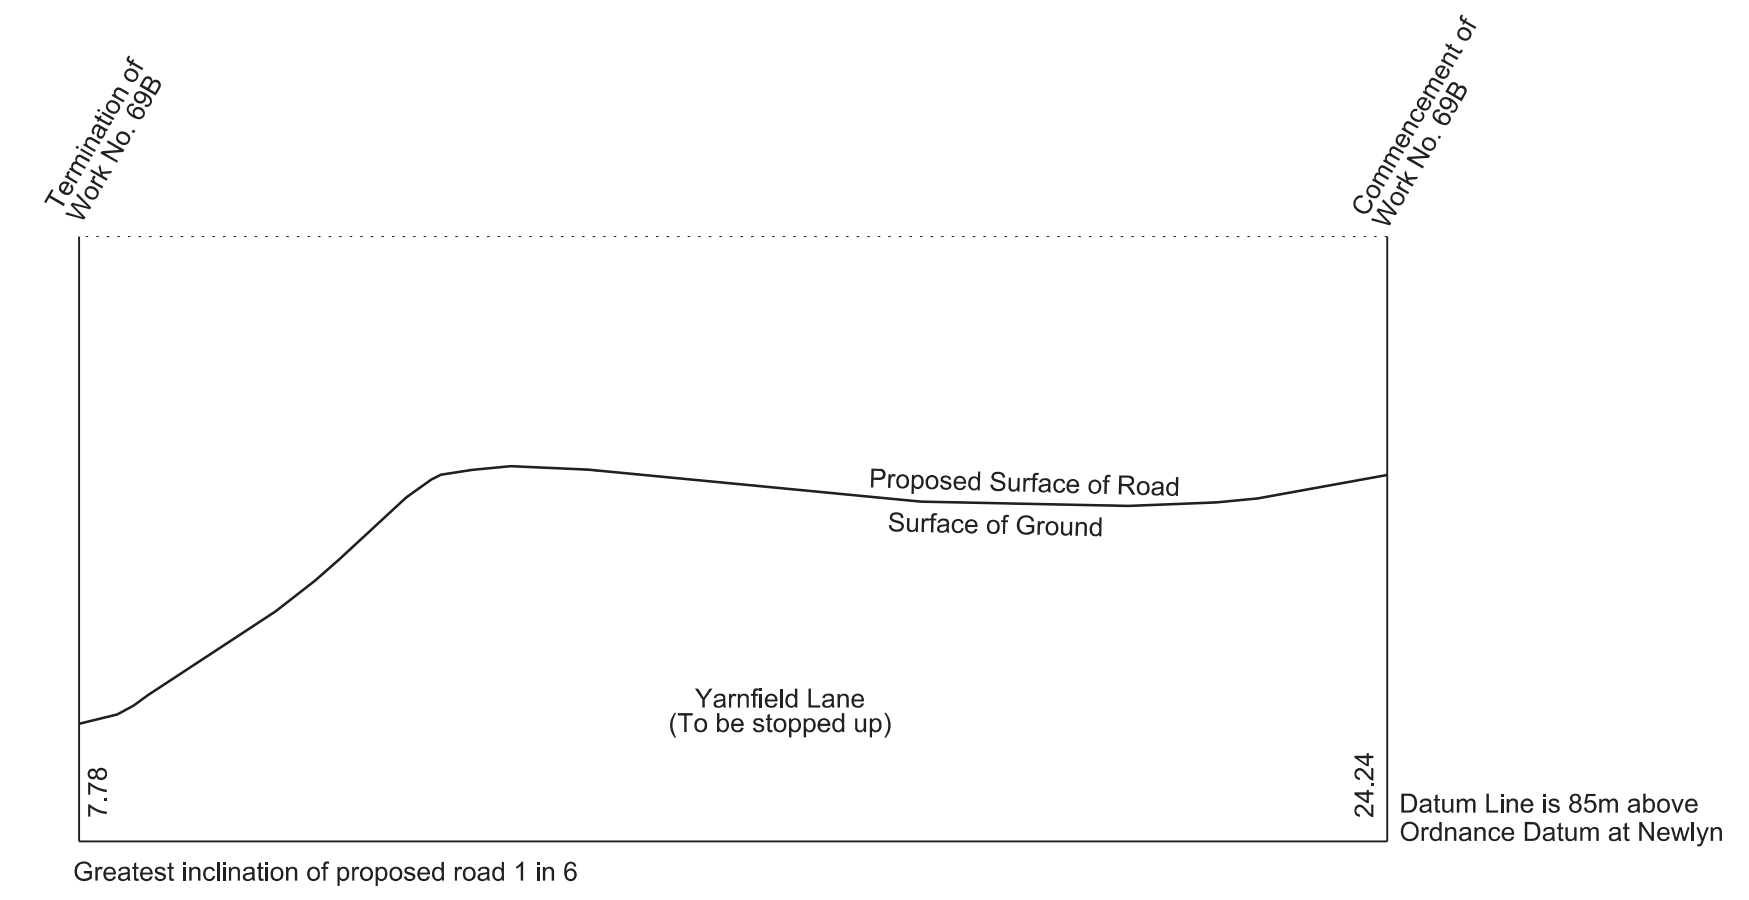


**WORK No. 70**  
FOR PLAN OF WORK SEE SHEET Nos. 1-37, 1-39 and 1-41

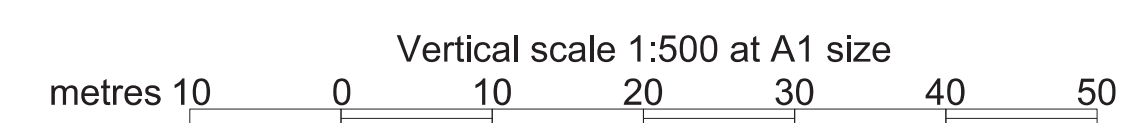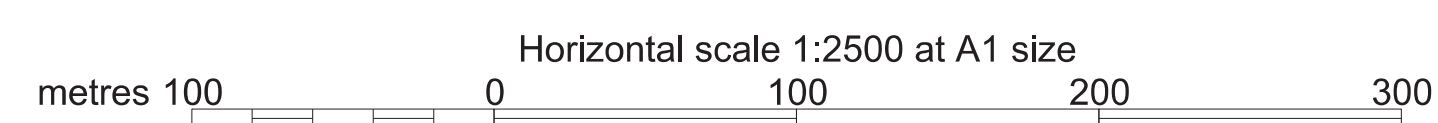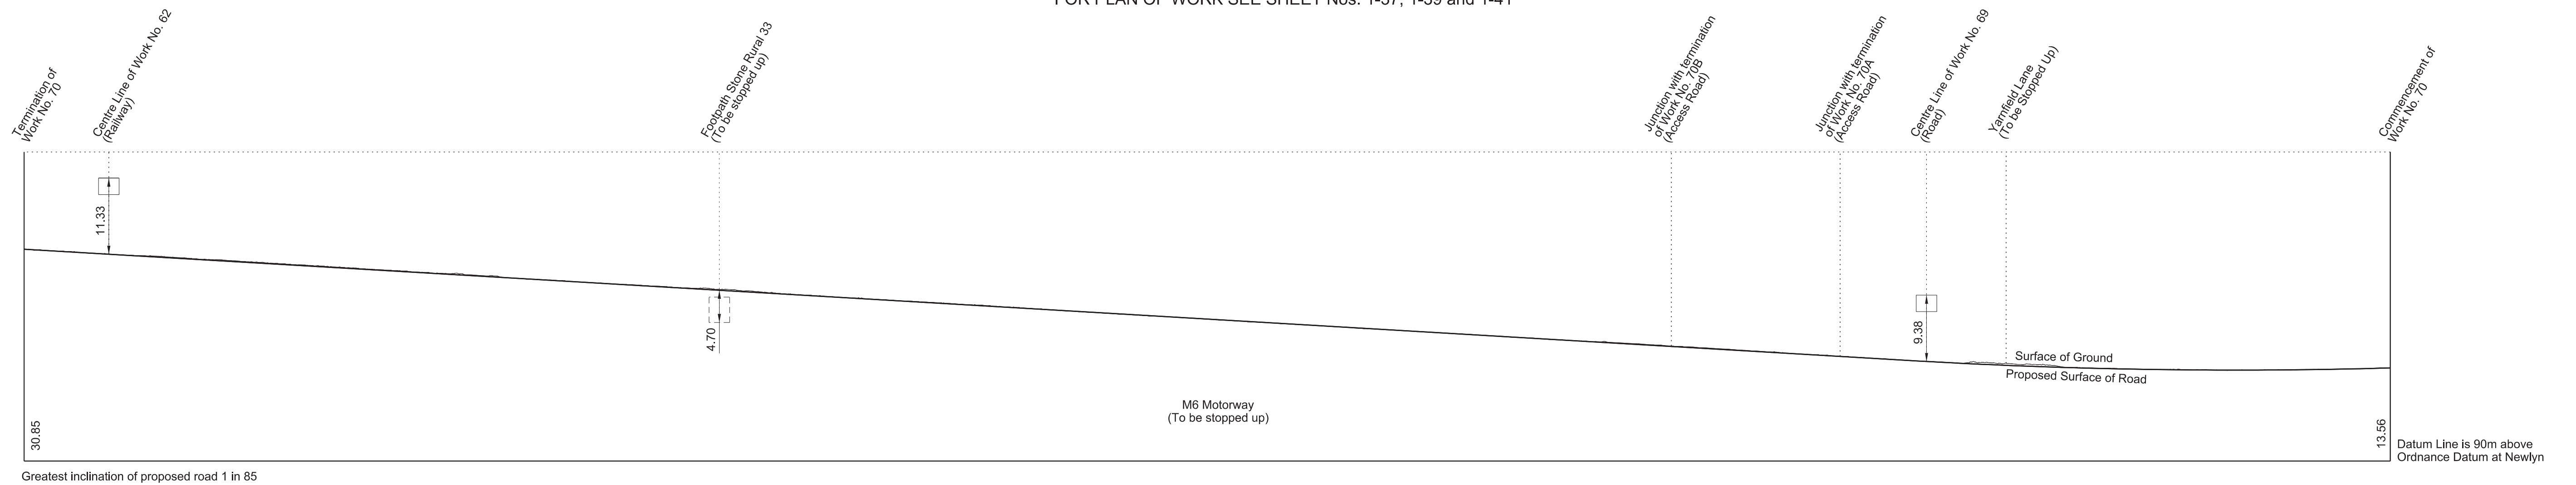


# SECTIONS

**WORK No. 70A**  
 FOR PLANS OF WORK SEE SHEET Nos. 1-39 and 1-40




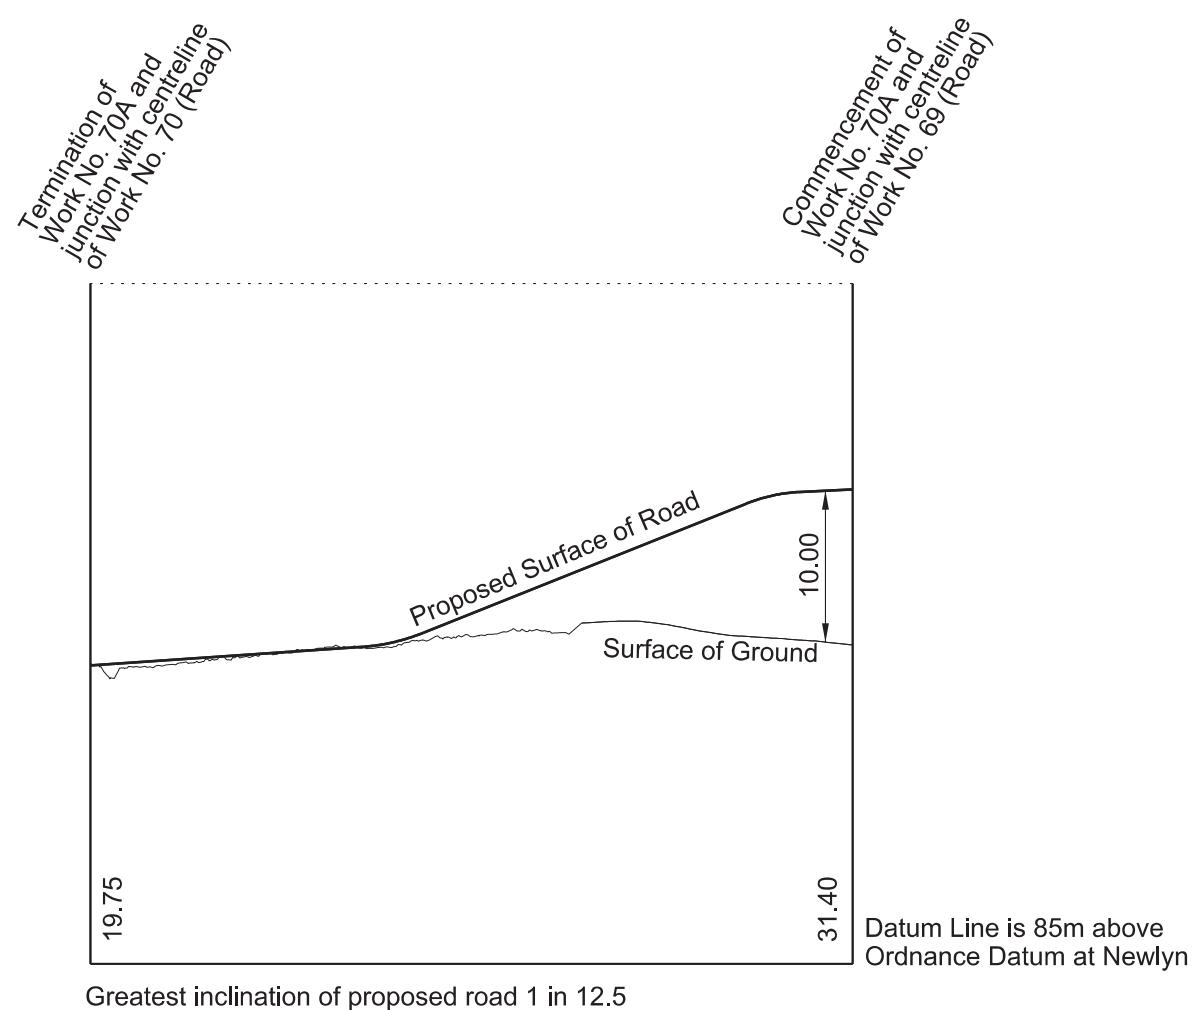


**WORK No. 70B**  
 FOR PLAN OF WORK SEE SHEET No. 1-39

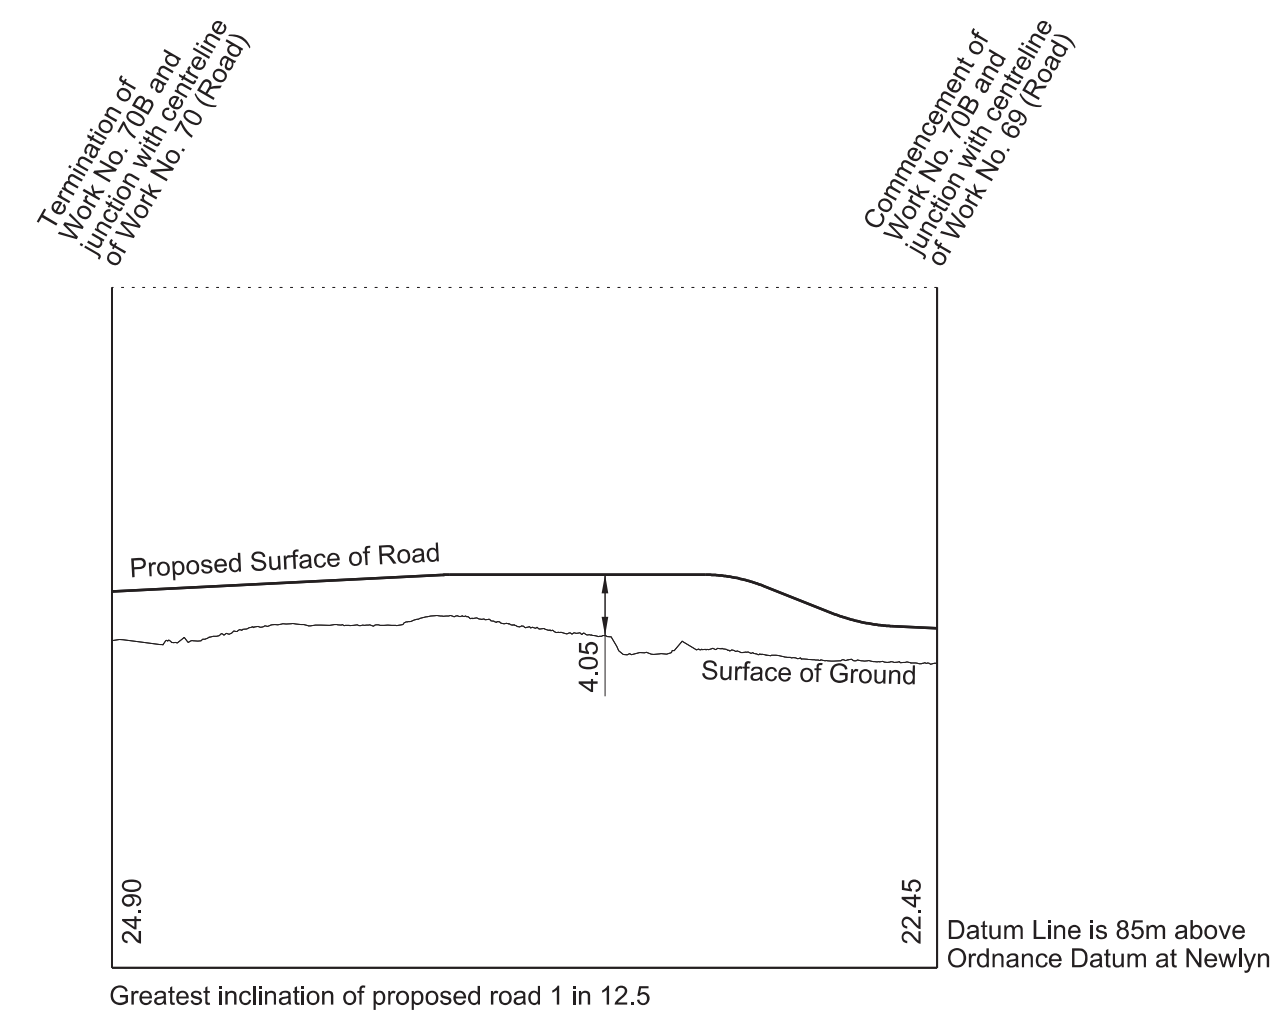




# SECTIONS

FOR PLAN OF WORK SEE SHEET No. 1-41 and 1-43

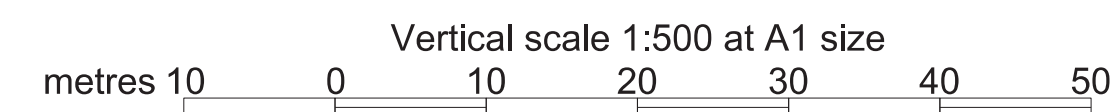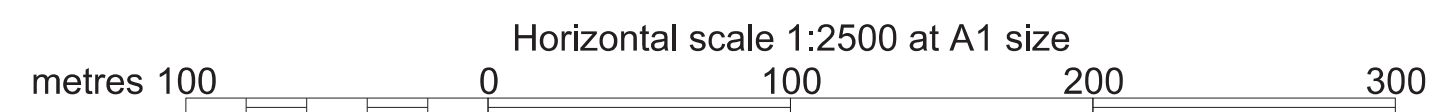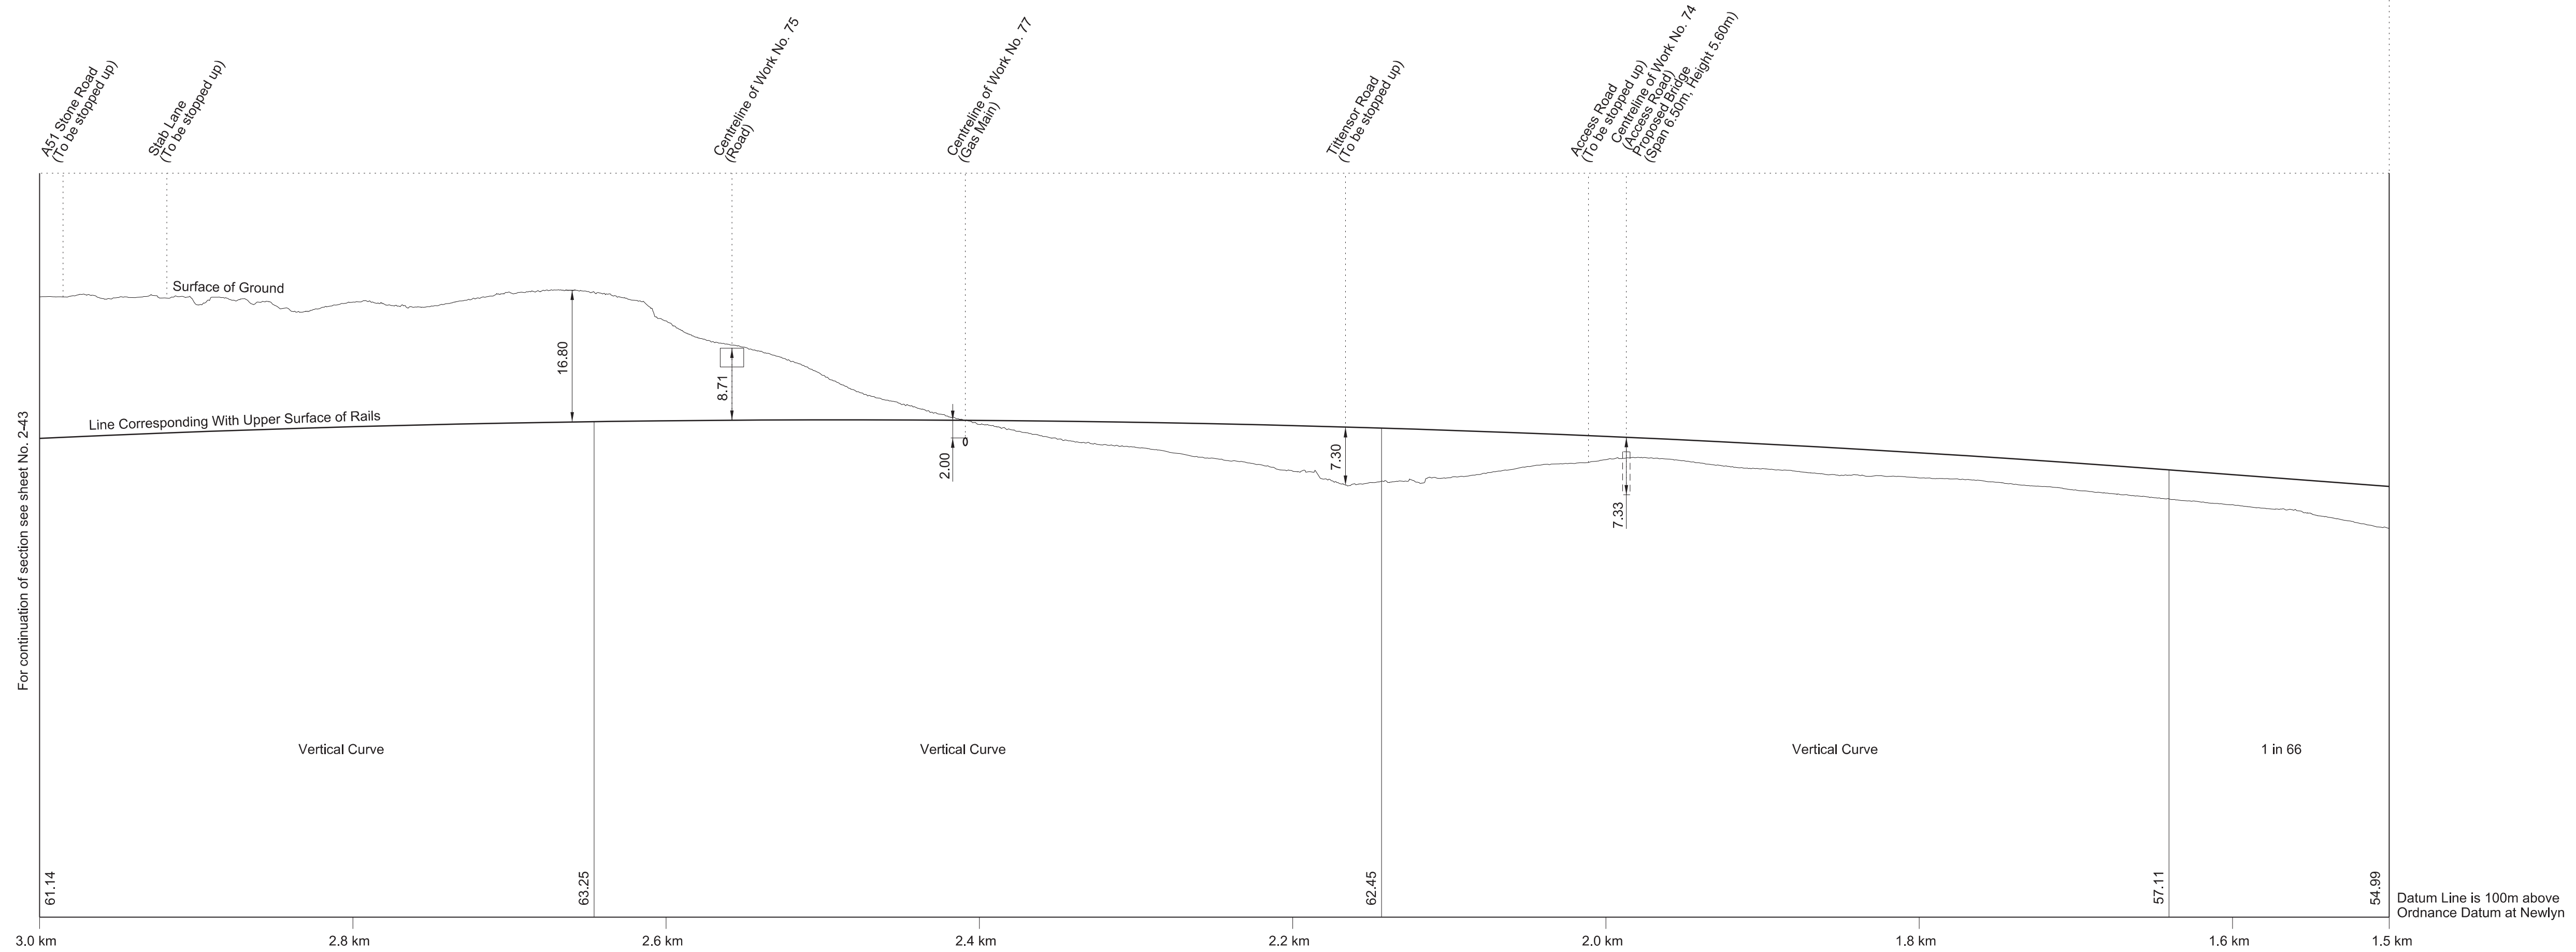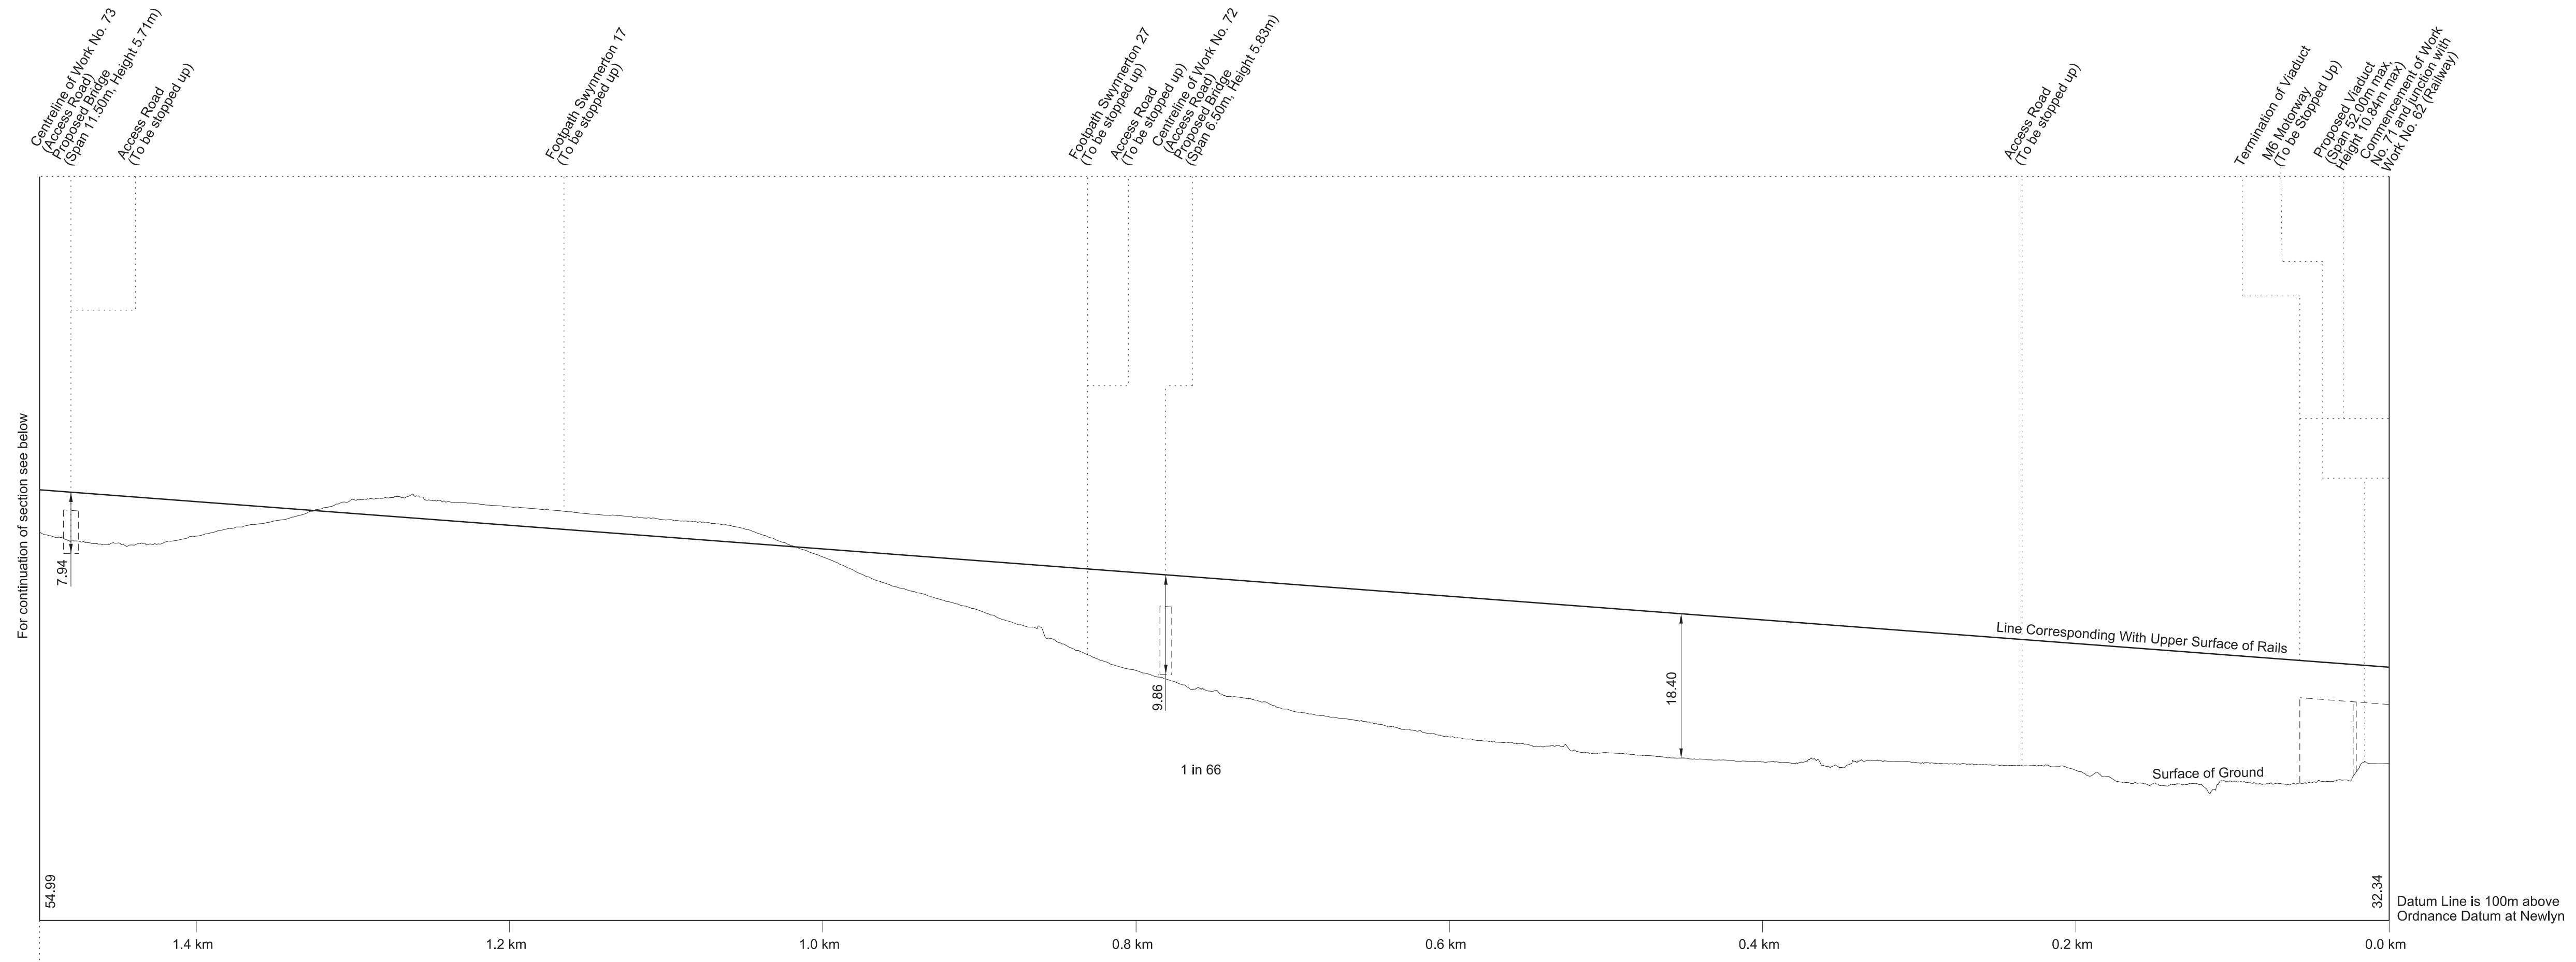

# SECTIONS


FOR PLAN OF WORK SEE SHEET No. 1-44

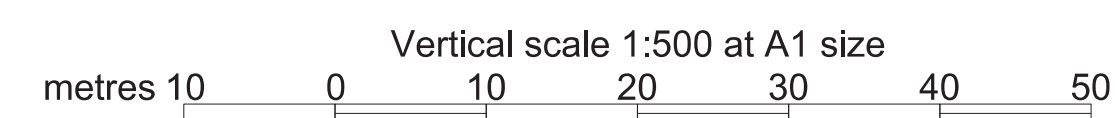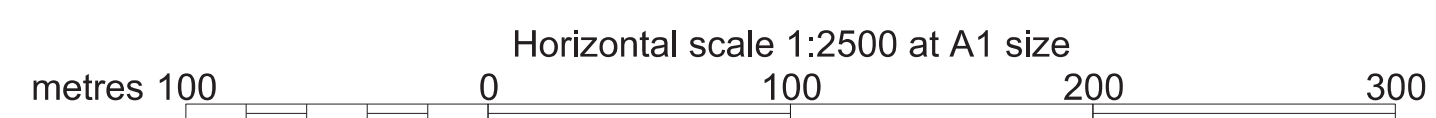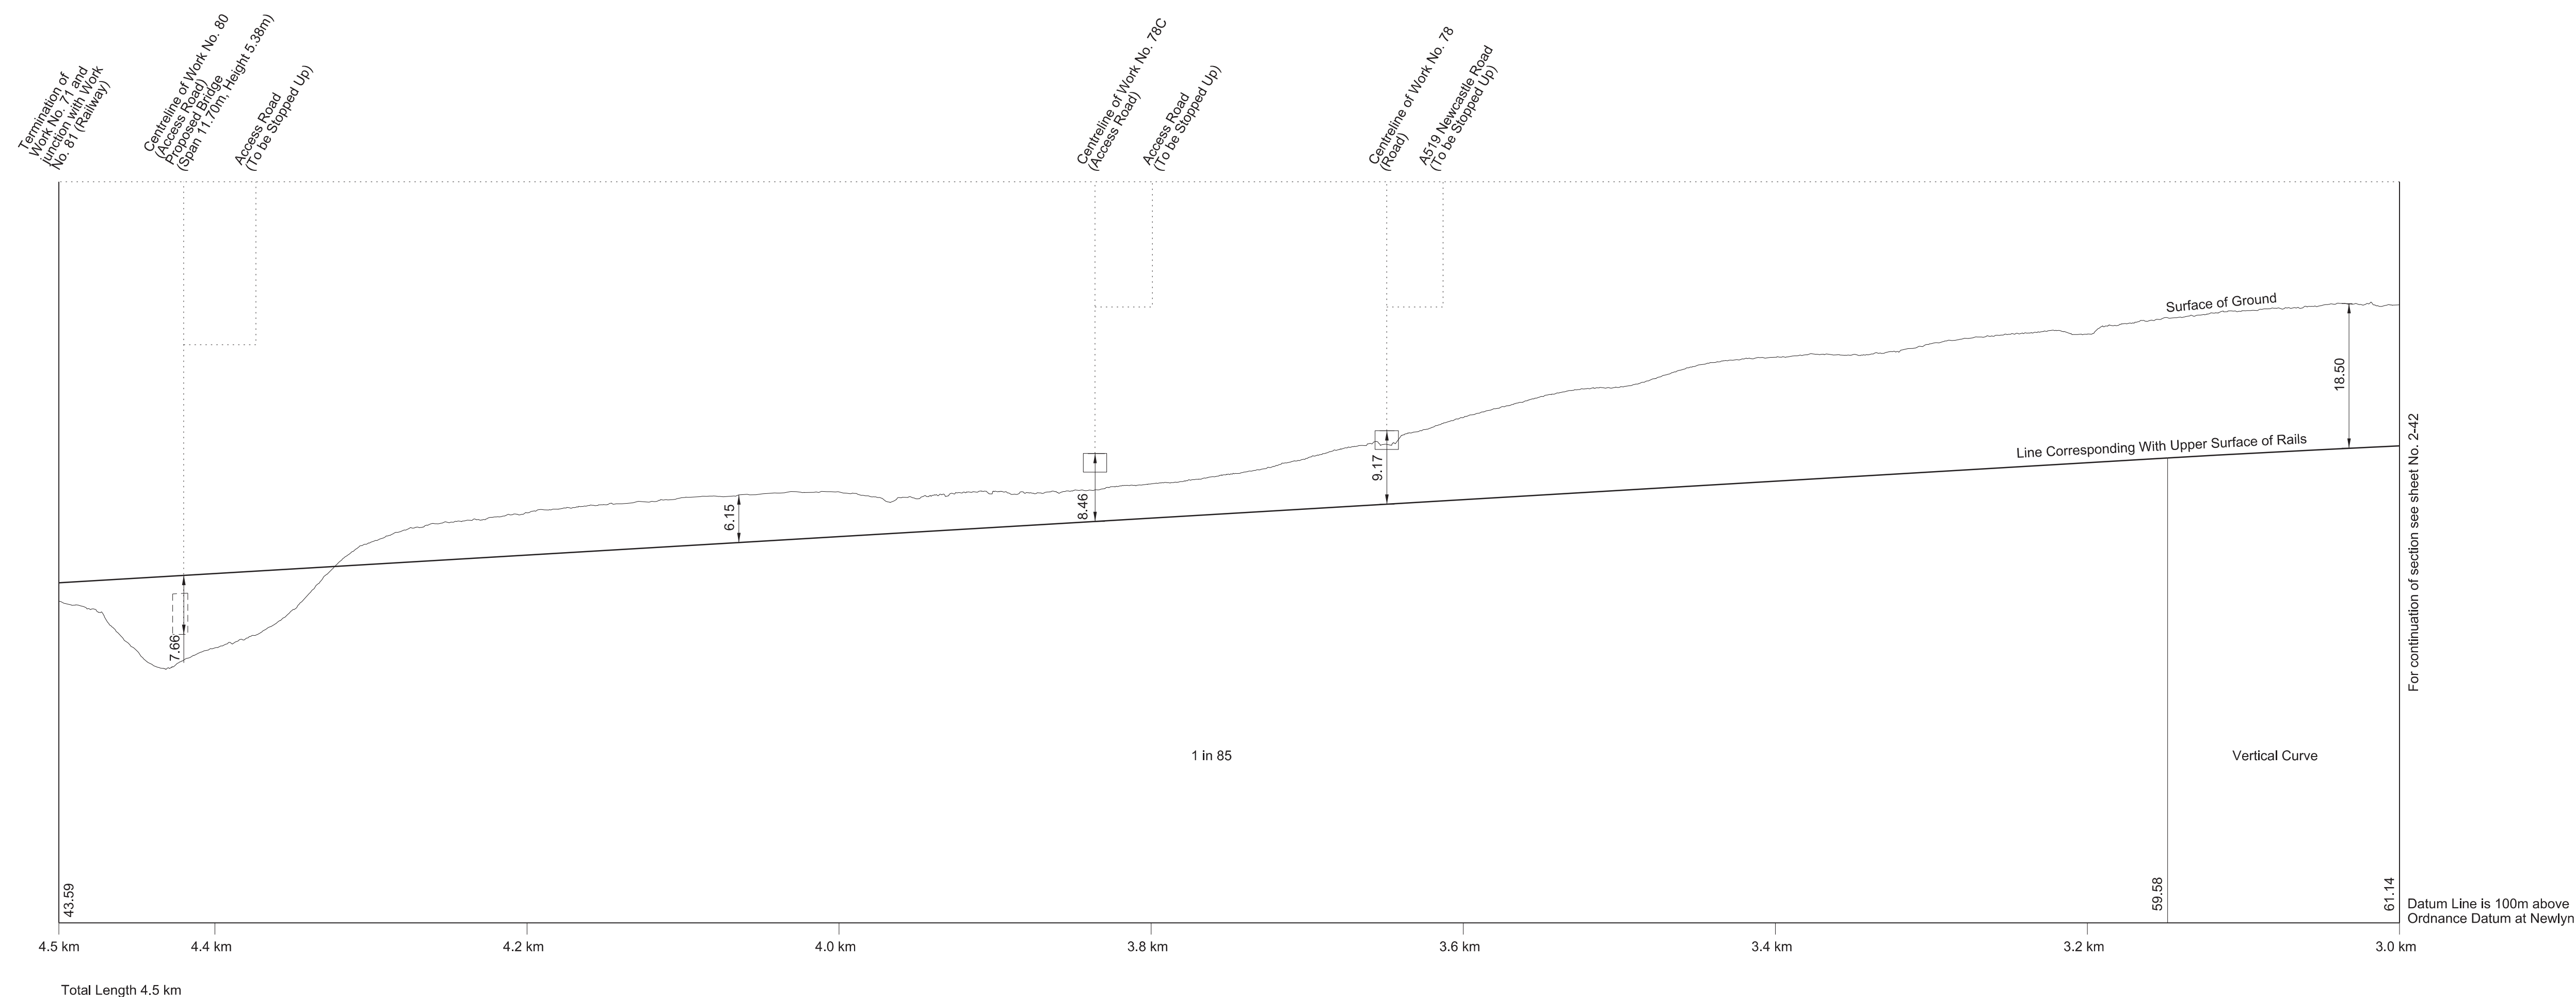




# SECTIONS




**WORK No. 72**  
 FOR PLANS OF WORK SEE SHEET Nos. 1-41 and 1-42

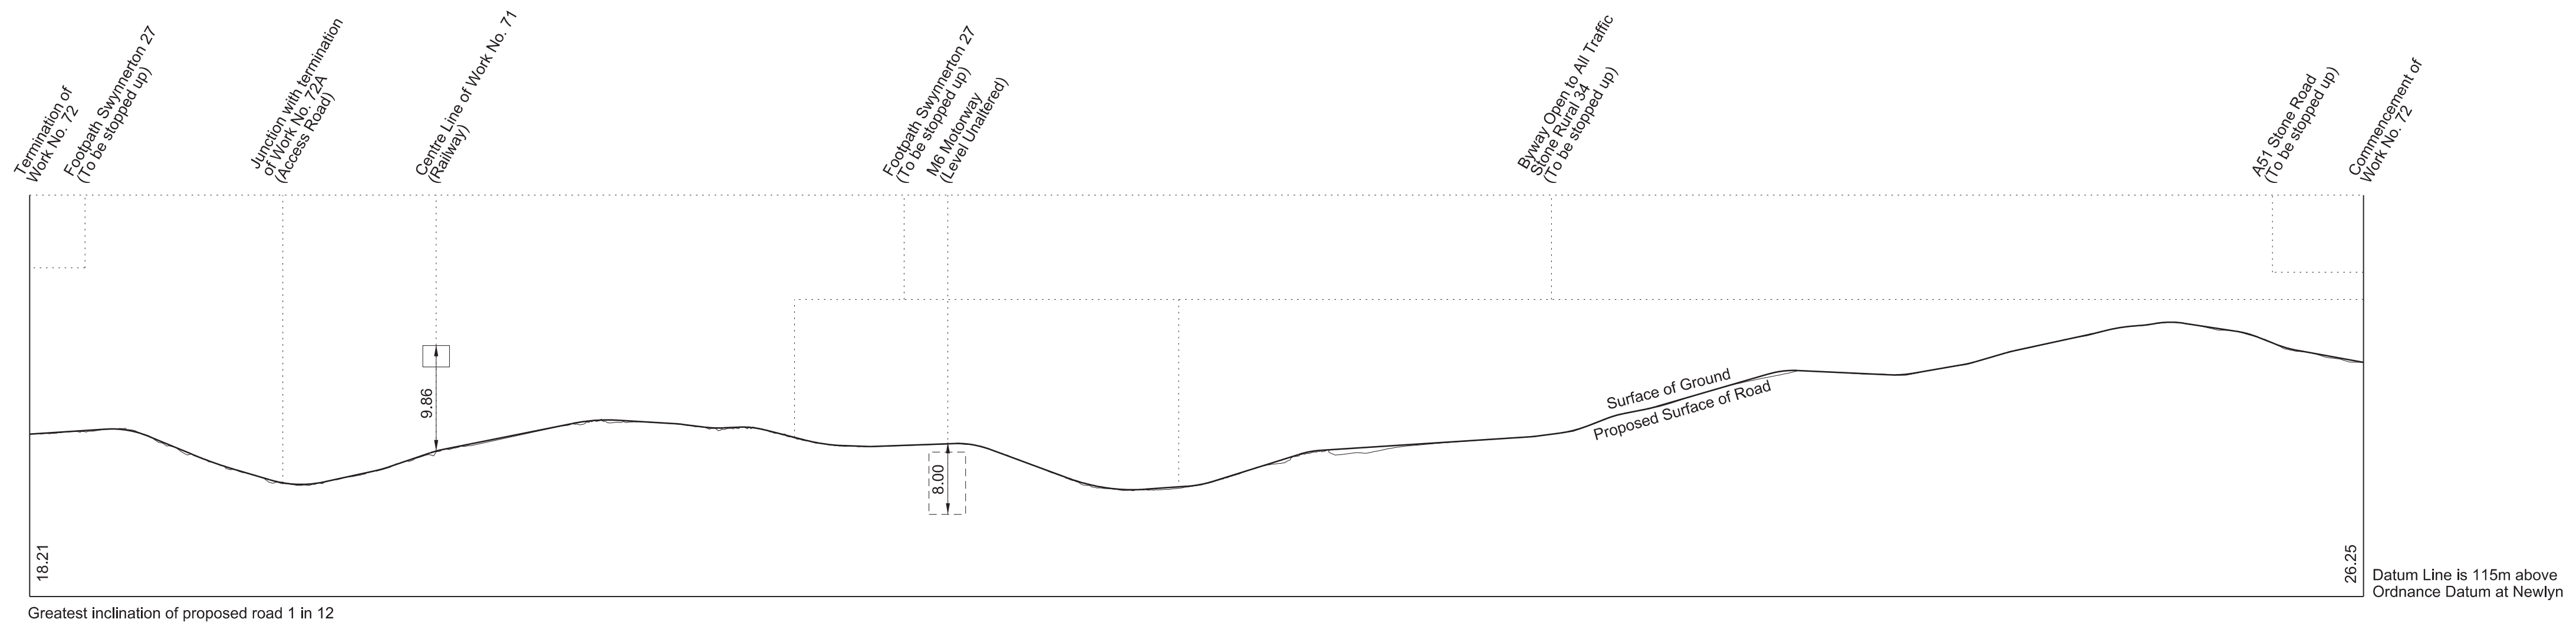

**WORK No. 72A**  
 FOR PLAN OF WORKS SEE SHEET No. 1-41

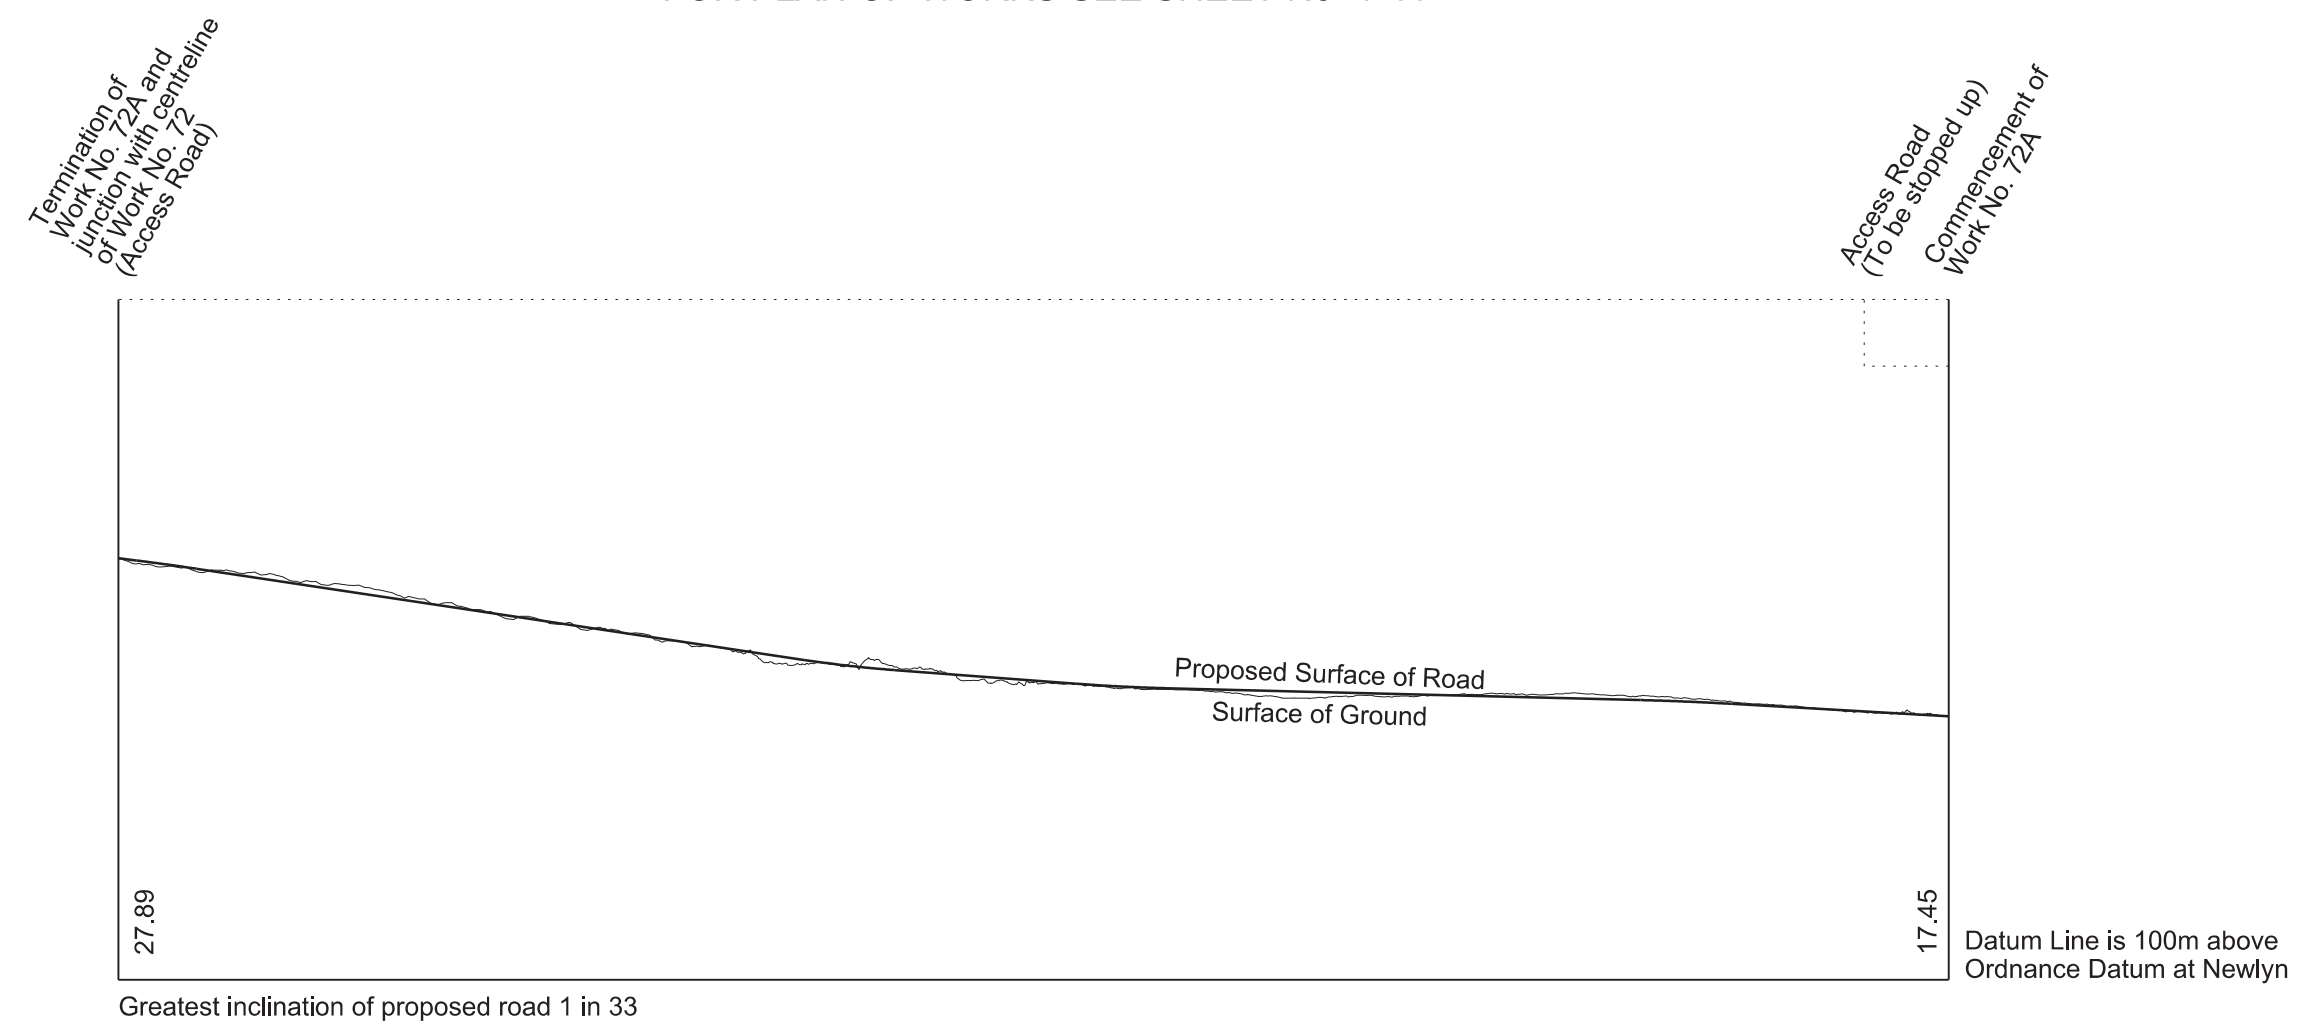


**WORK No. 73**  
 FOR PLANS OF WORK SEE SHEET Nos. 1-41 and 1-43

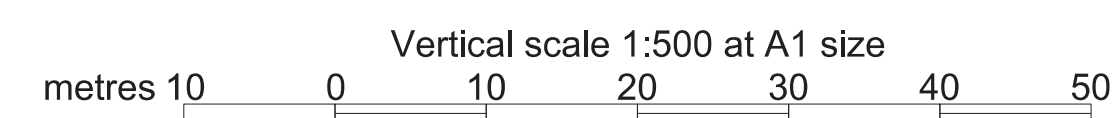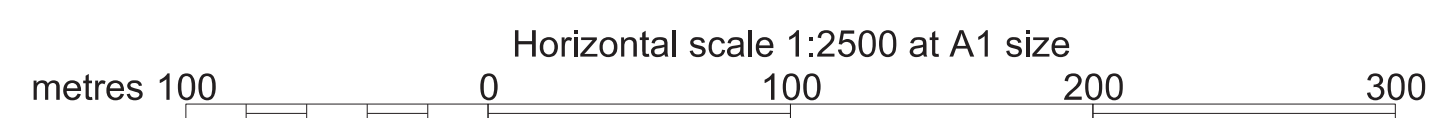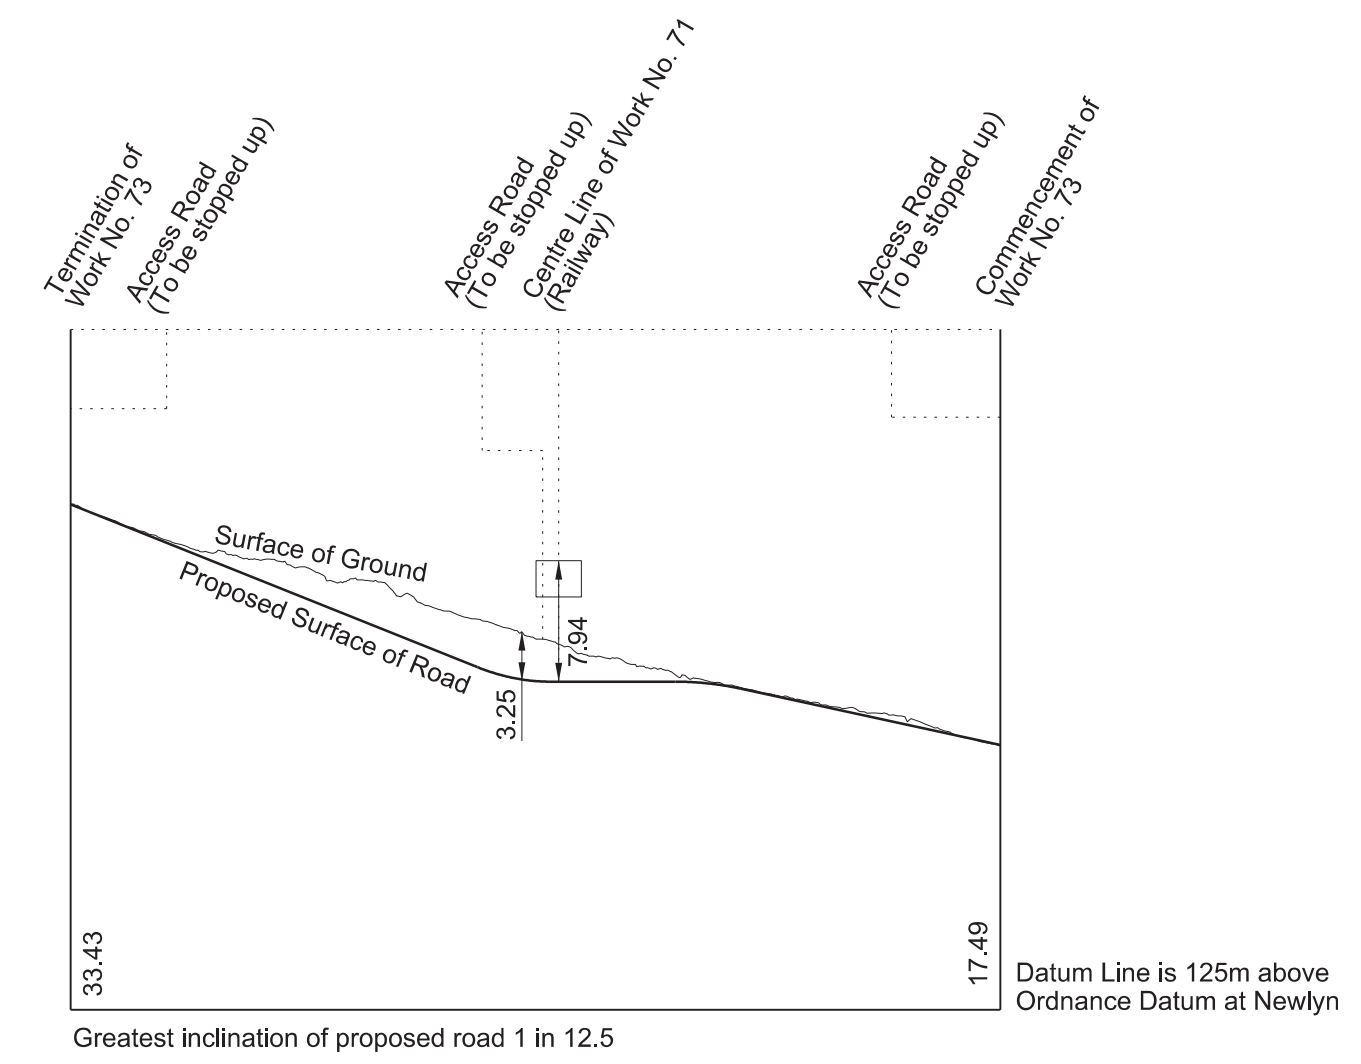


# SECTIONS


**WORK No. 74**  
 FOR PLAN OF WORK SEE SHEET No. 1-43

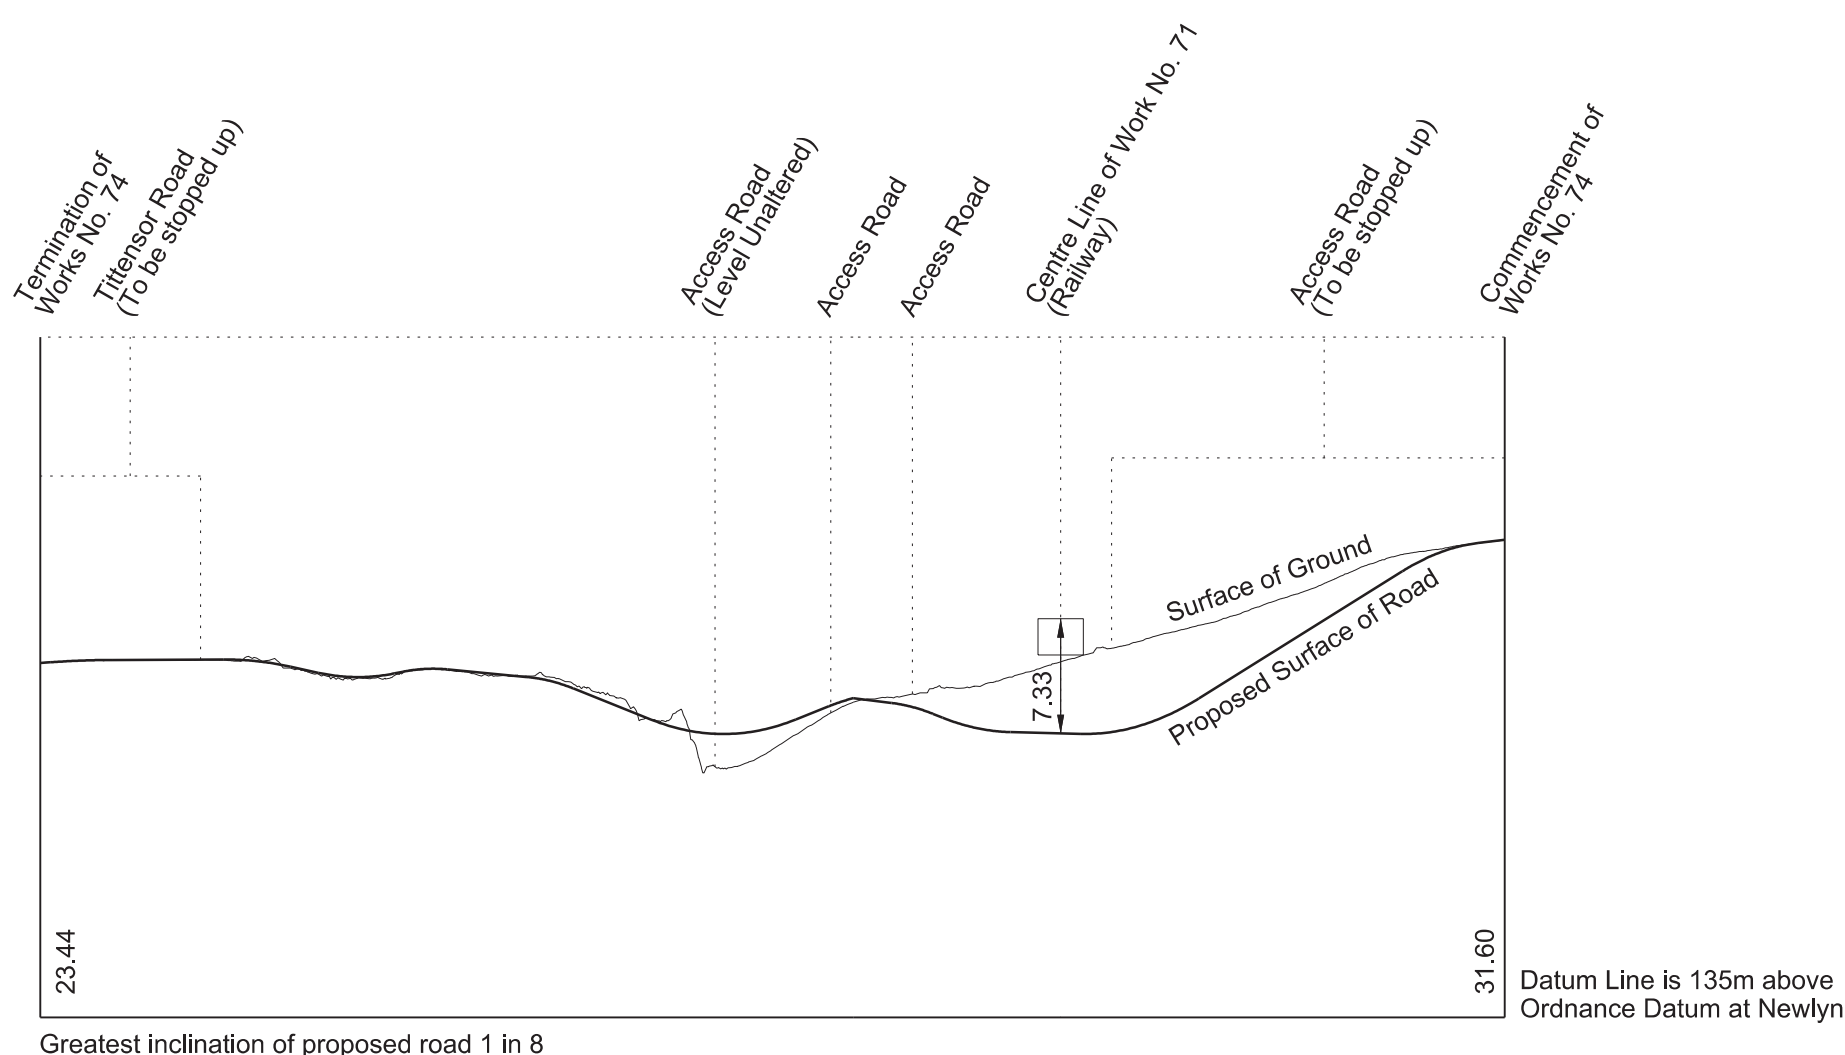


**WORK No. 75**  
 FOR PLAN OF WORK SEE SHEET No. 1-43

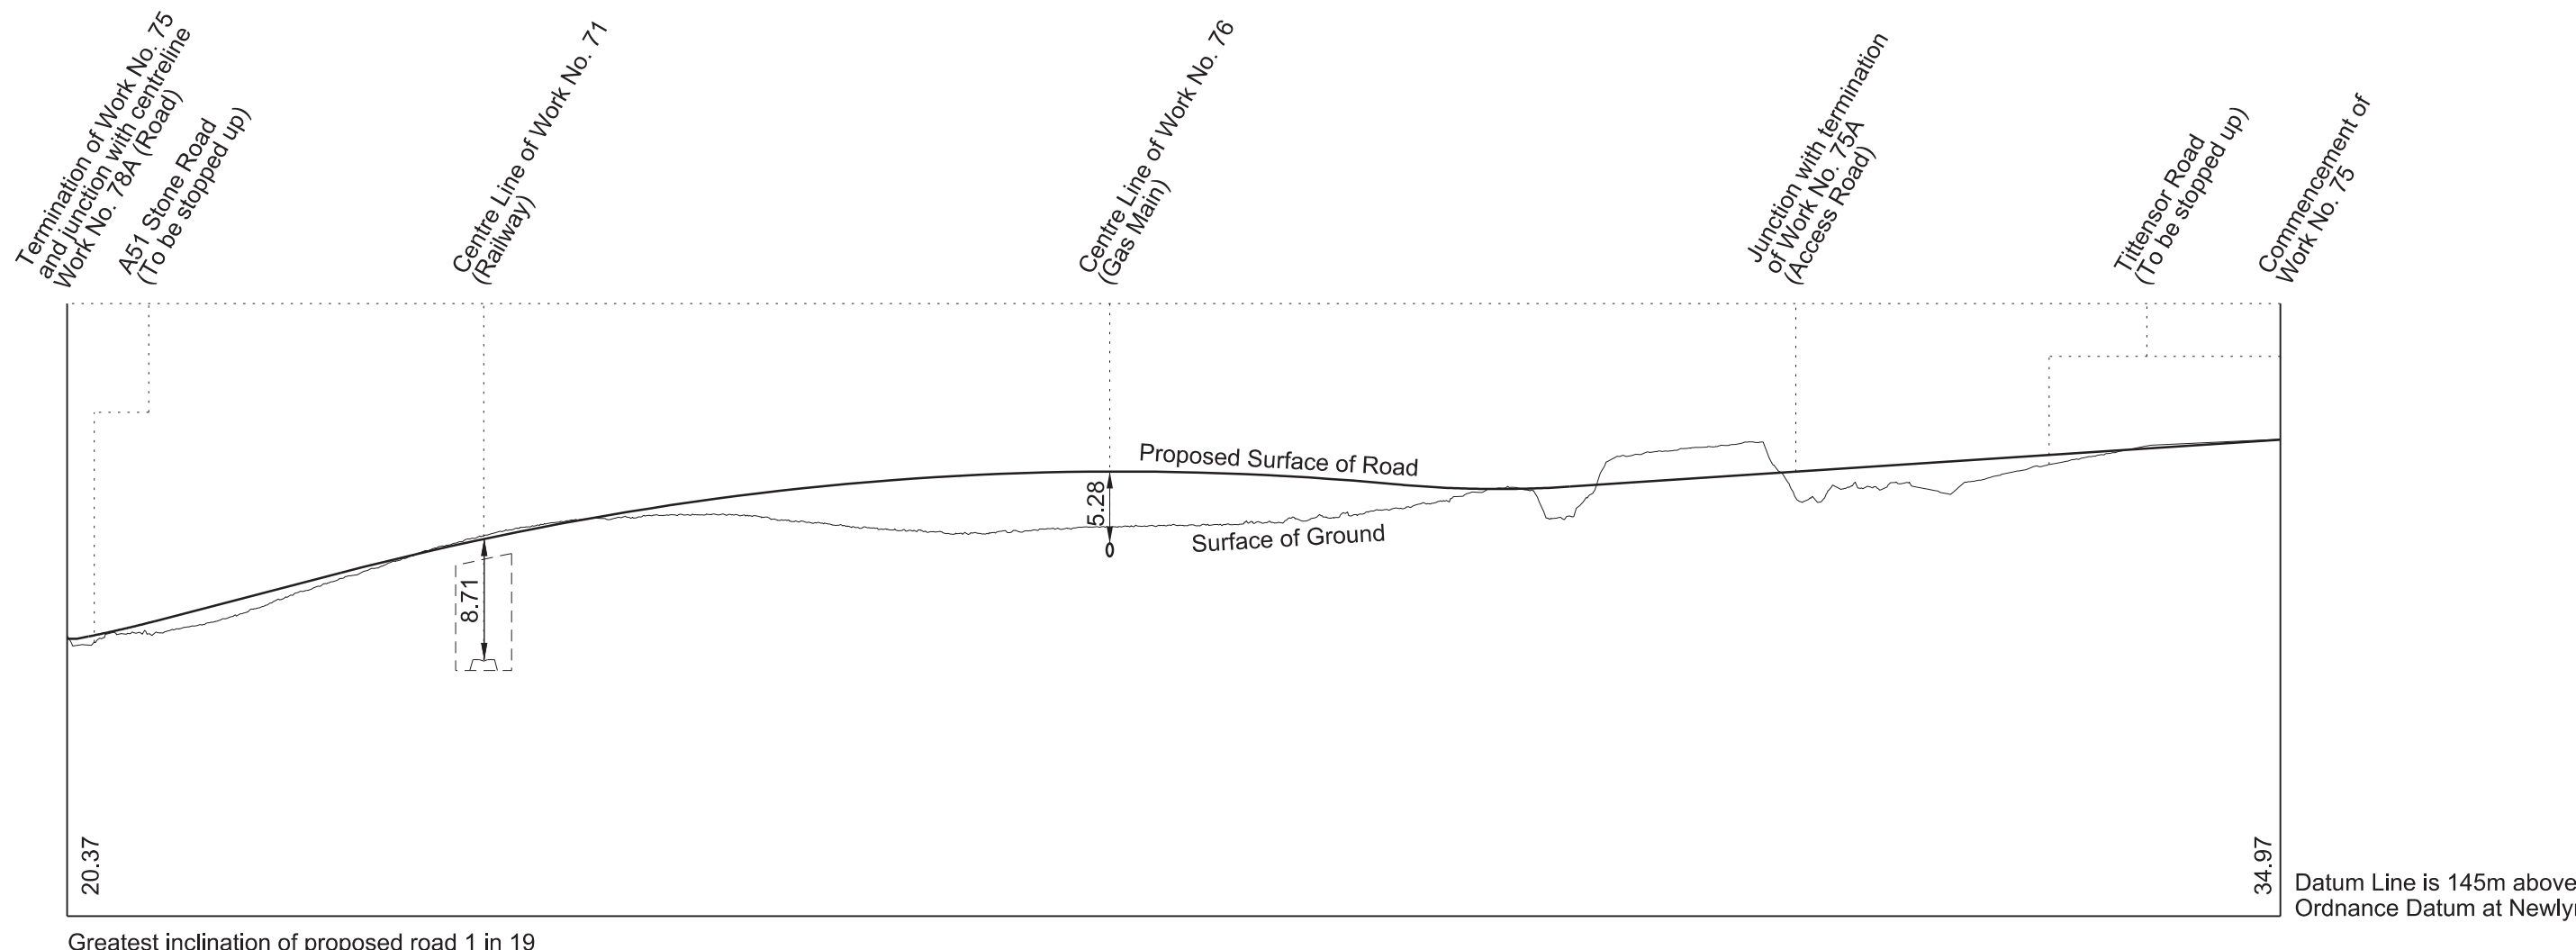


**WORK No. 75A**  
 FOR PLAN OF WORK SEE SHEET No. 1-43

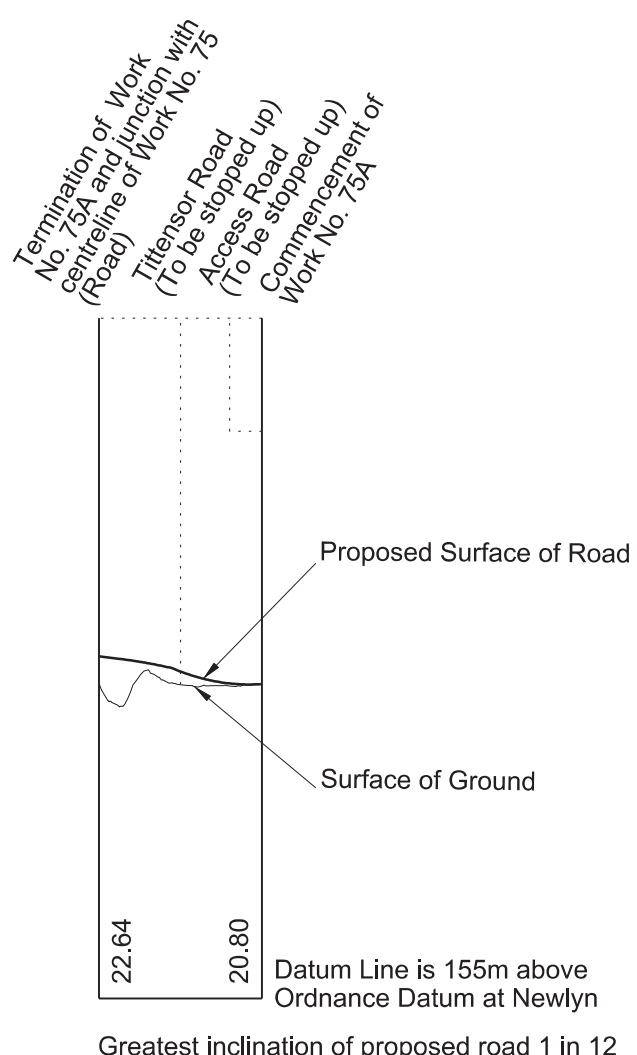




**WORK No. 76**  
 FOR PLAN OF WORK SEE SHEET No. 1-43

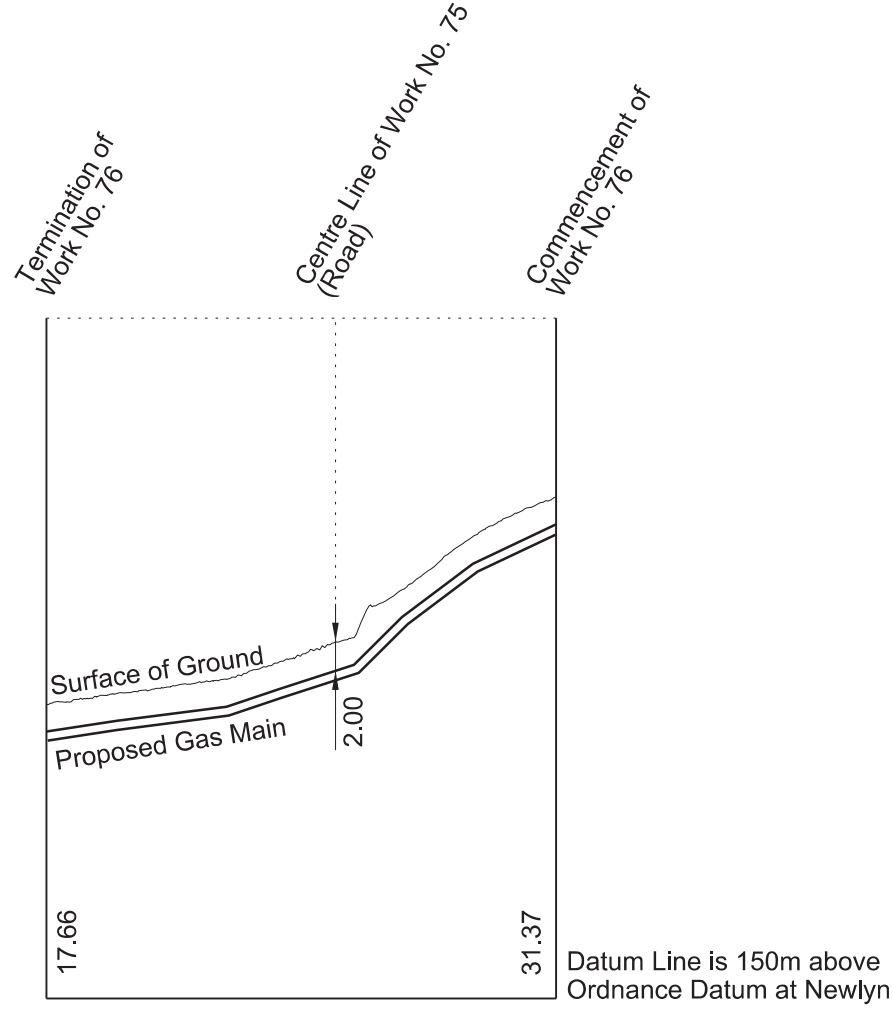

**WORK No. 77**  
 FOR PLAN OF WORK SEE SHEET No. 1-43

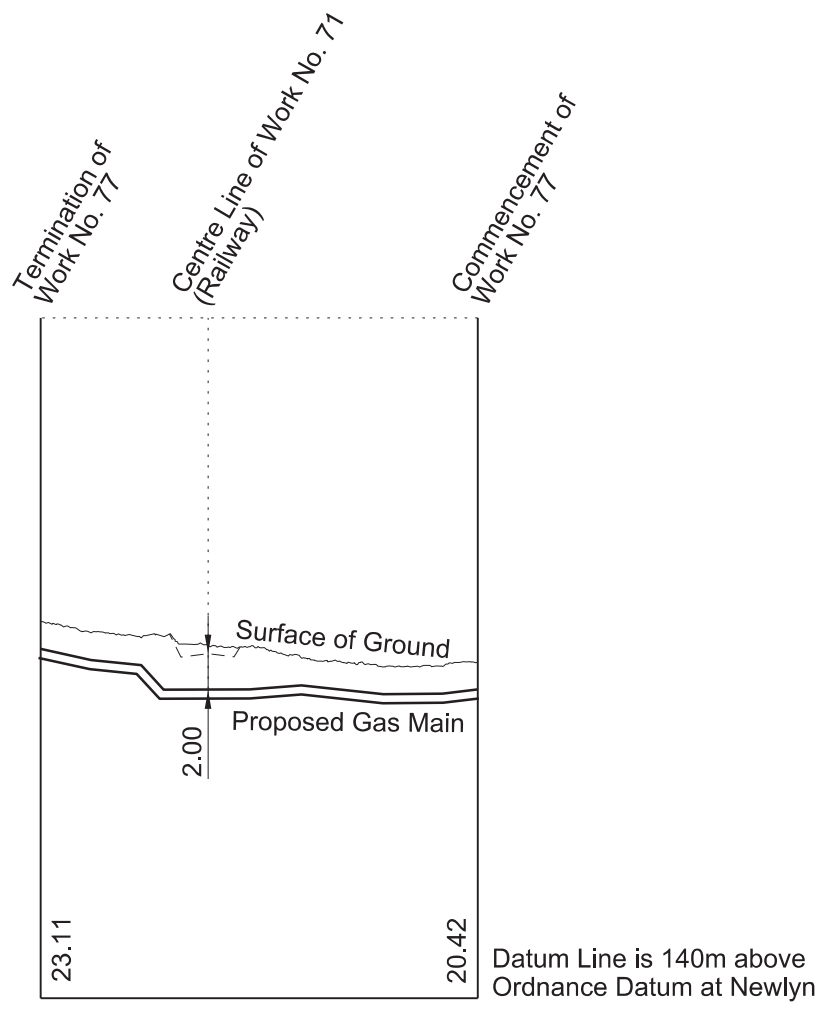


**WORK No. 78**  
 FOR PLAN OF WORK SEE SHEET No. 1-44

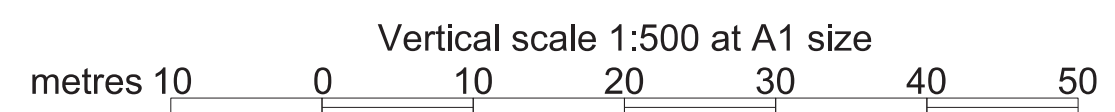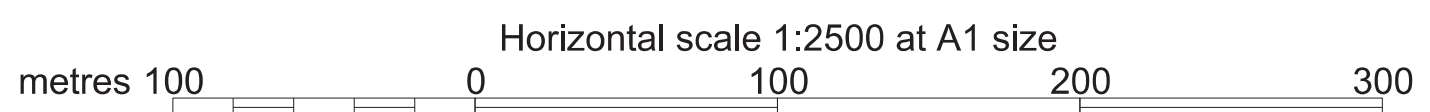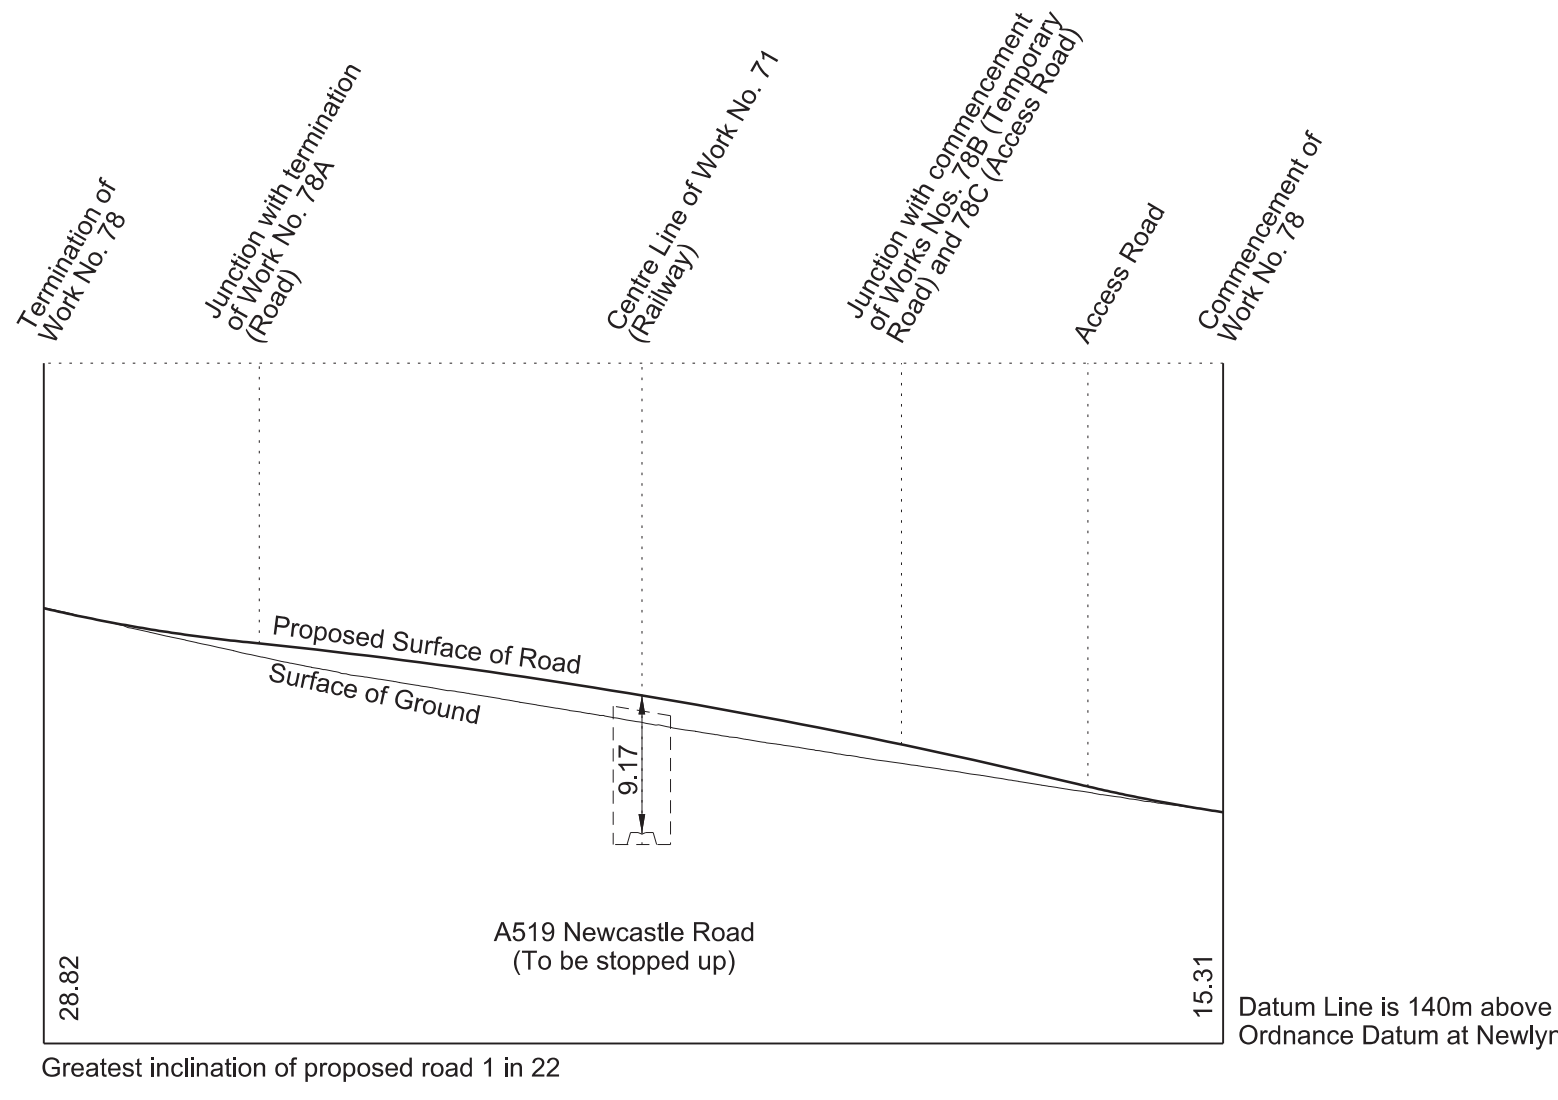


# SECTIONS


## WORK No. 78A FOR PLAN OF WORKS SEE SHEET Nos. 1-43 and 1-44

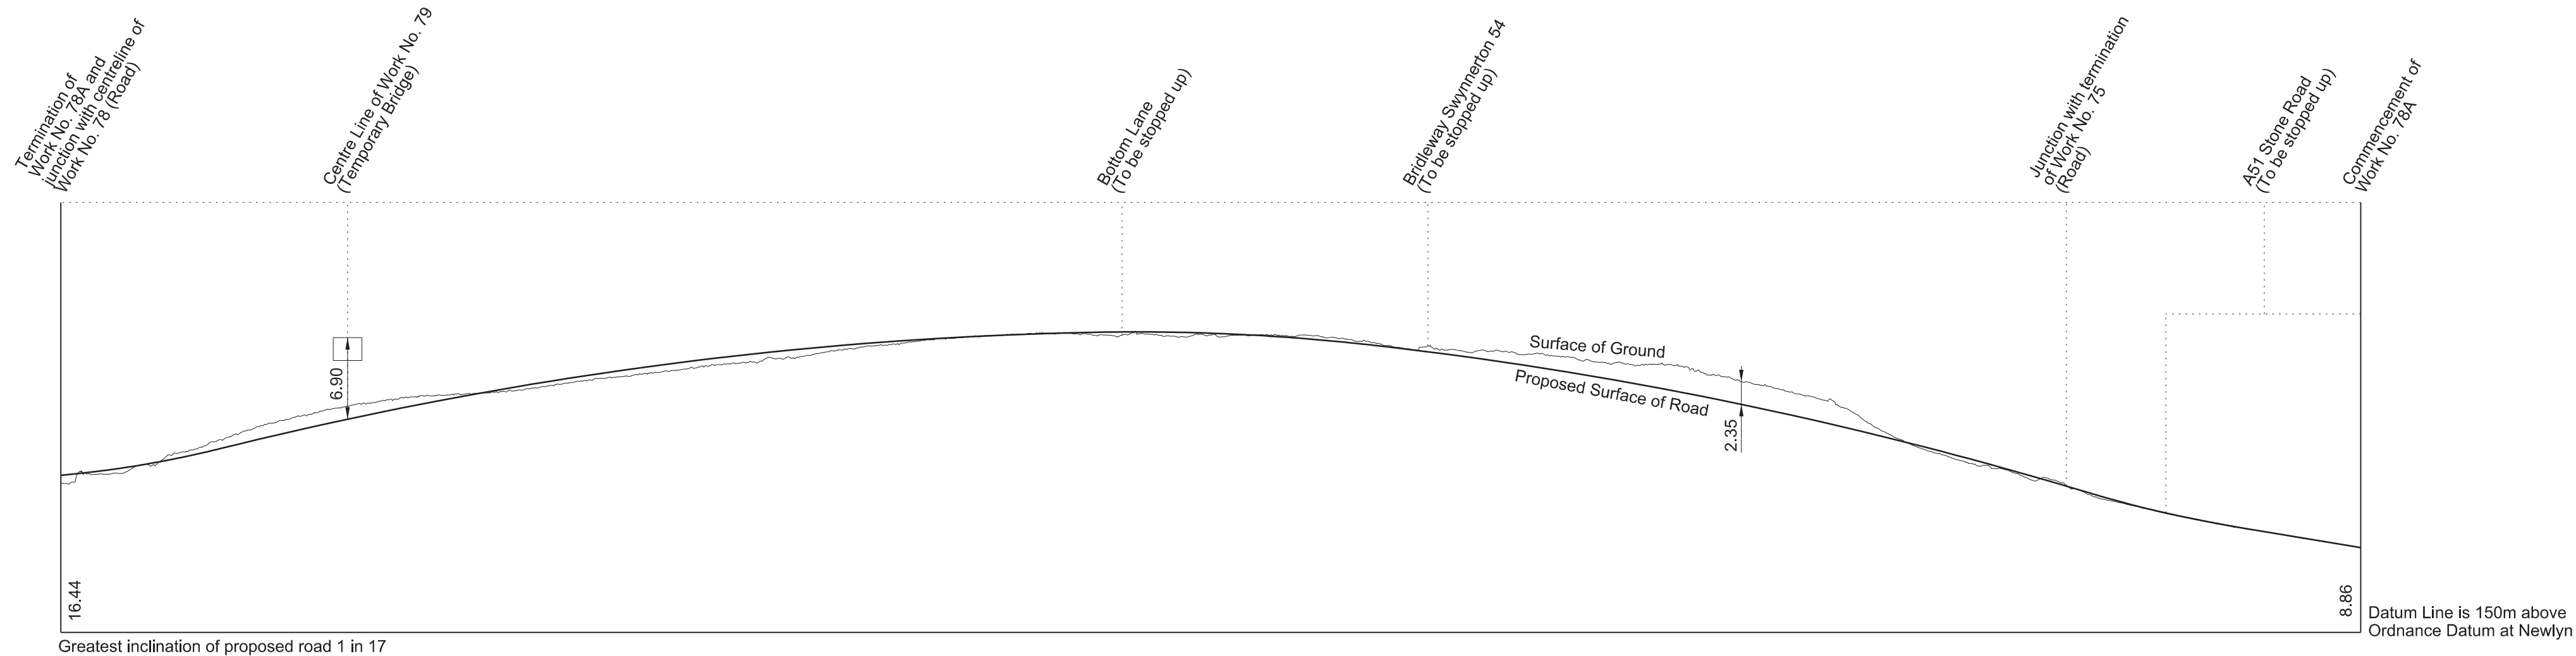


## WORK No. 78B FOR PLAN OF WORK SEE SHEET No. 1-44

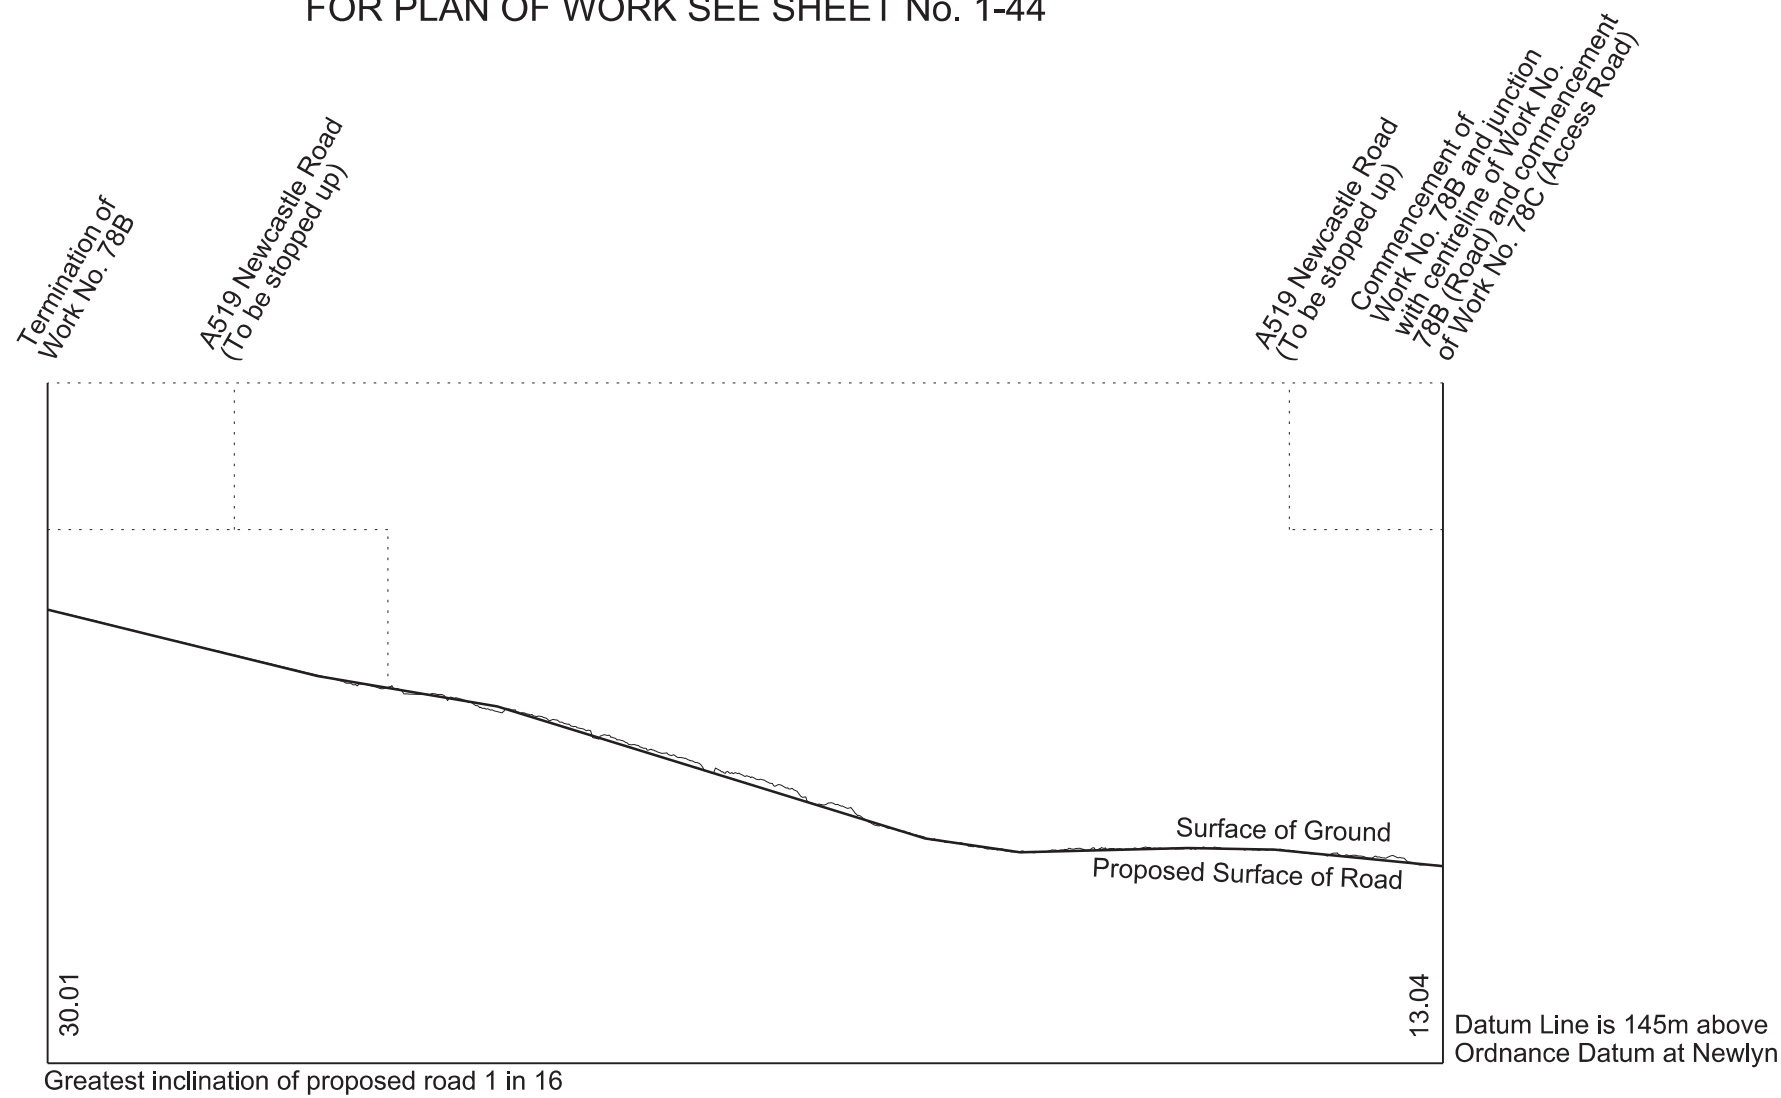




## WORK No. 78C FOR PLAN OF WORK SEE SHEET No. 1-44

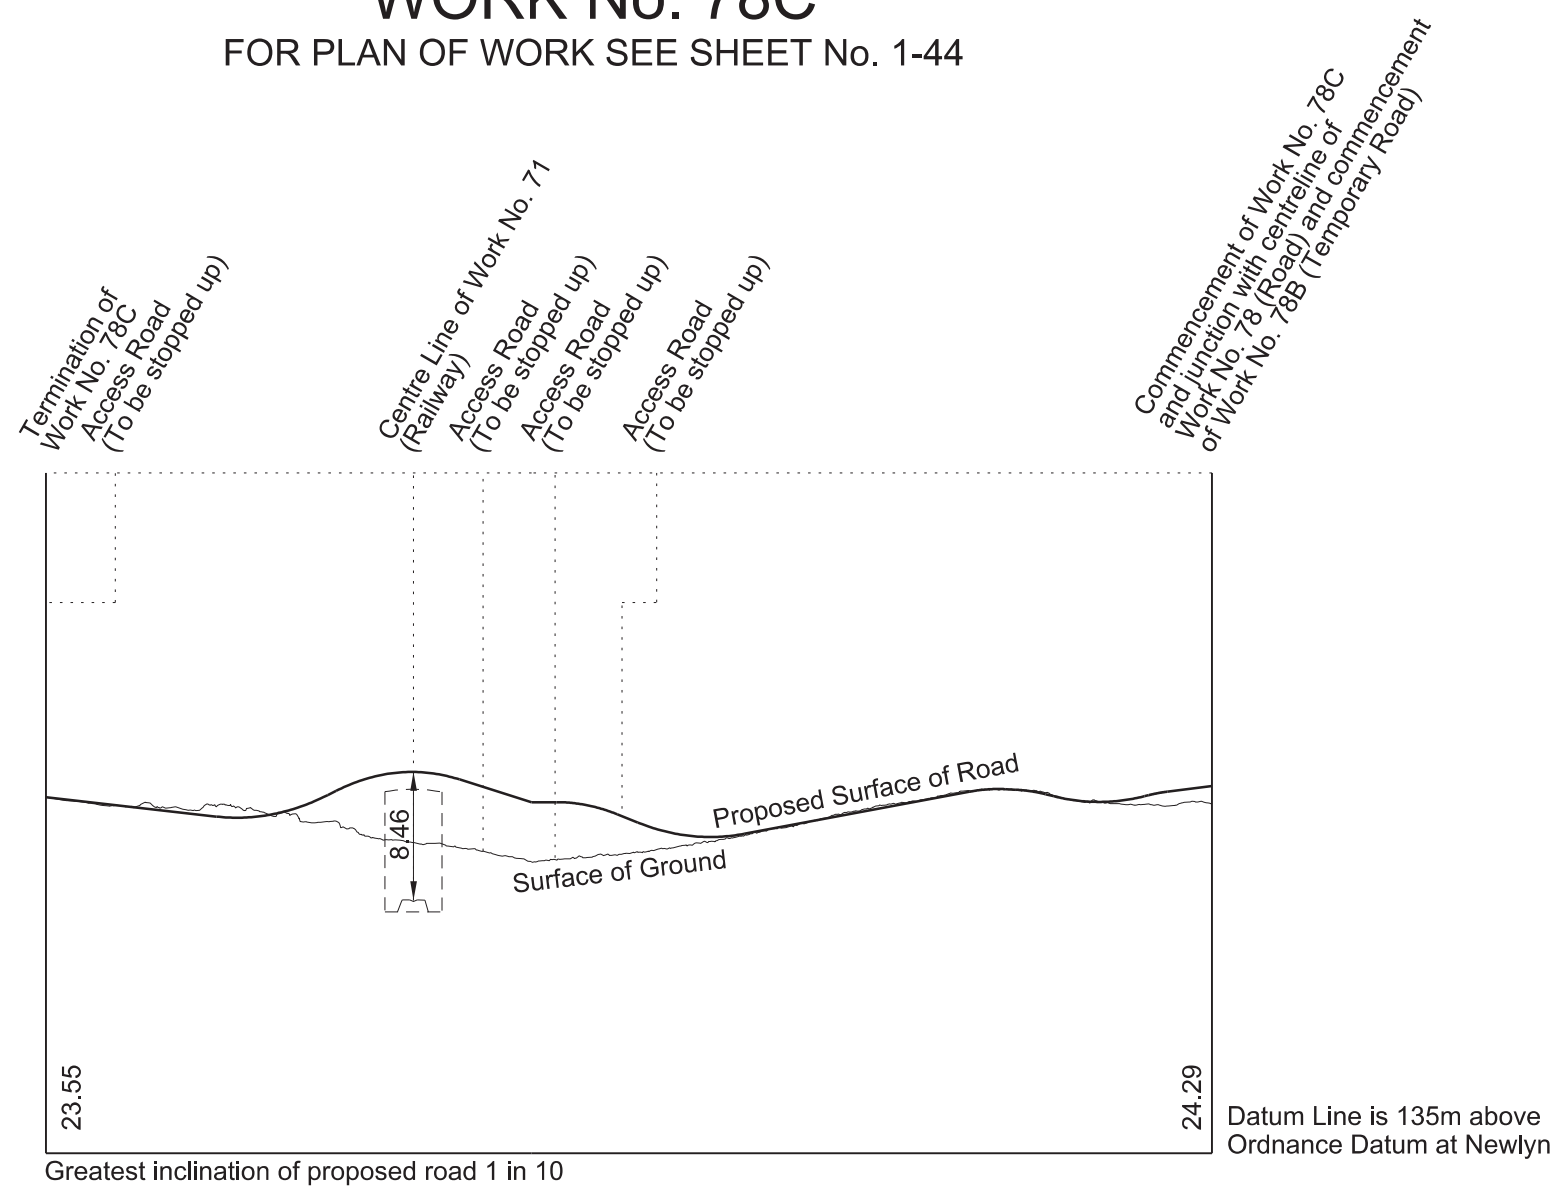

## WORK No. 79 FOR PLAN OF WORK SEE SHEET No. 1-44

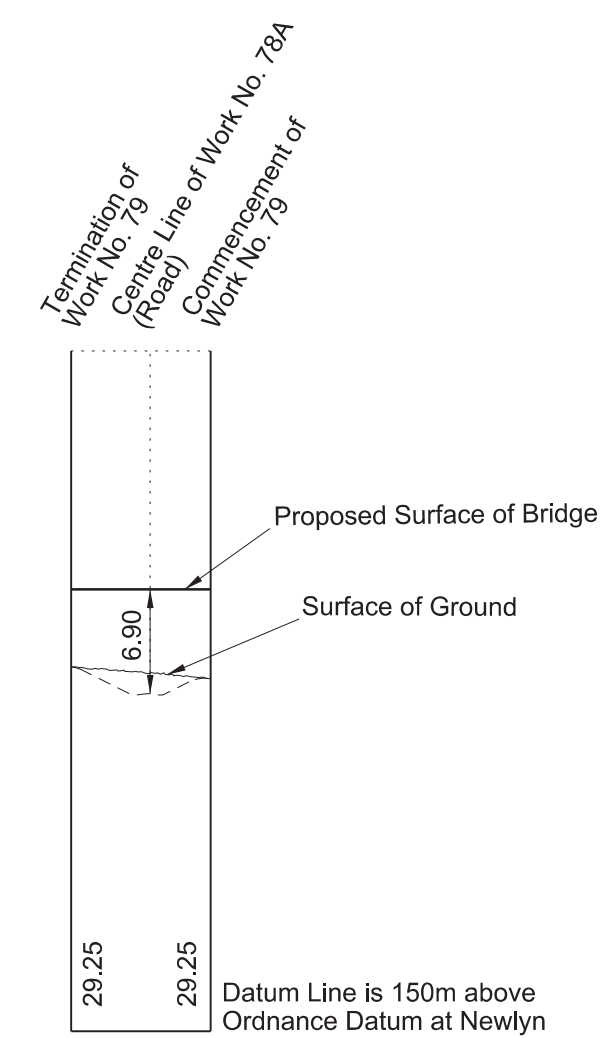





## WORK No. 80 FOR PLAN OF WORK SEE SHEET No. 1-44

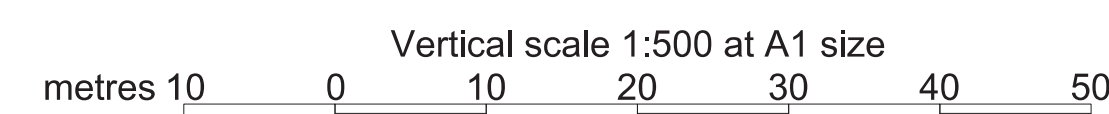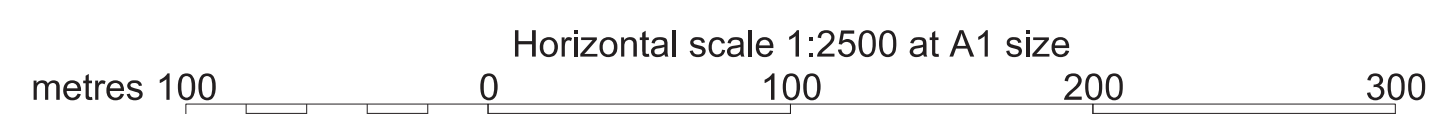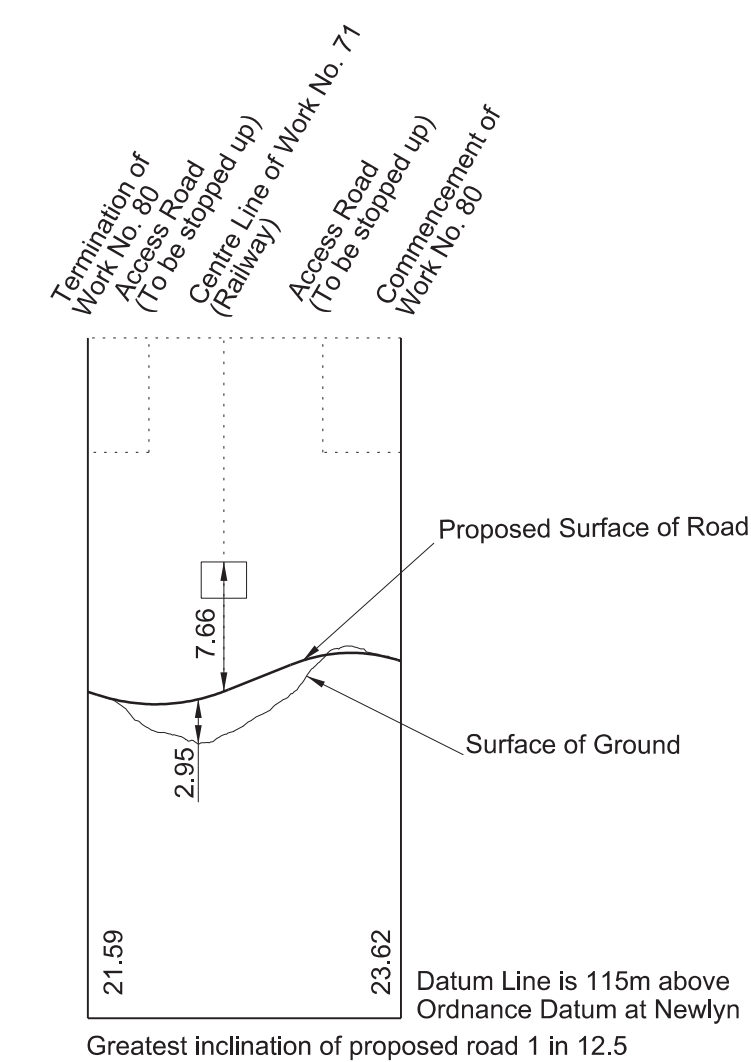



# SECTIONS





FOR PLAN OF WORK SEE SHEET No. 1-45 and 1-46

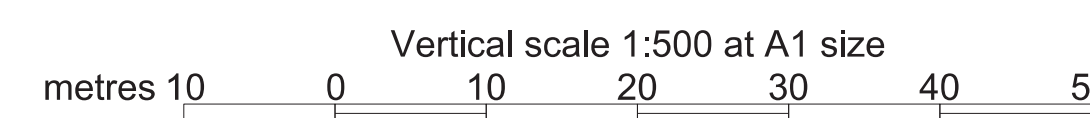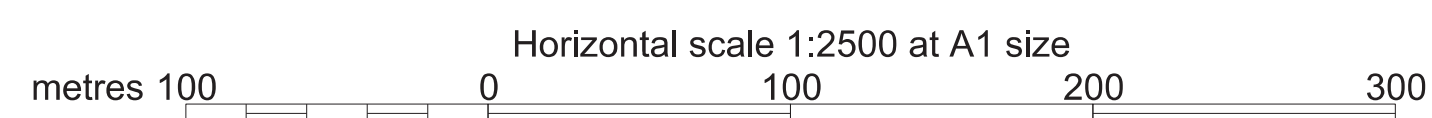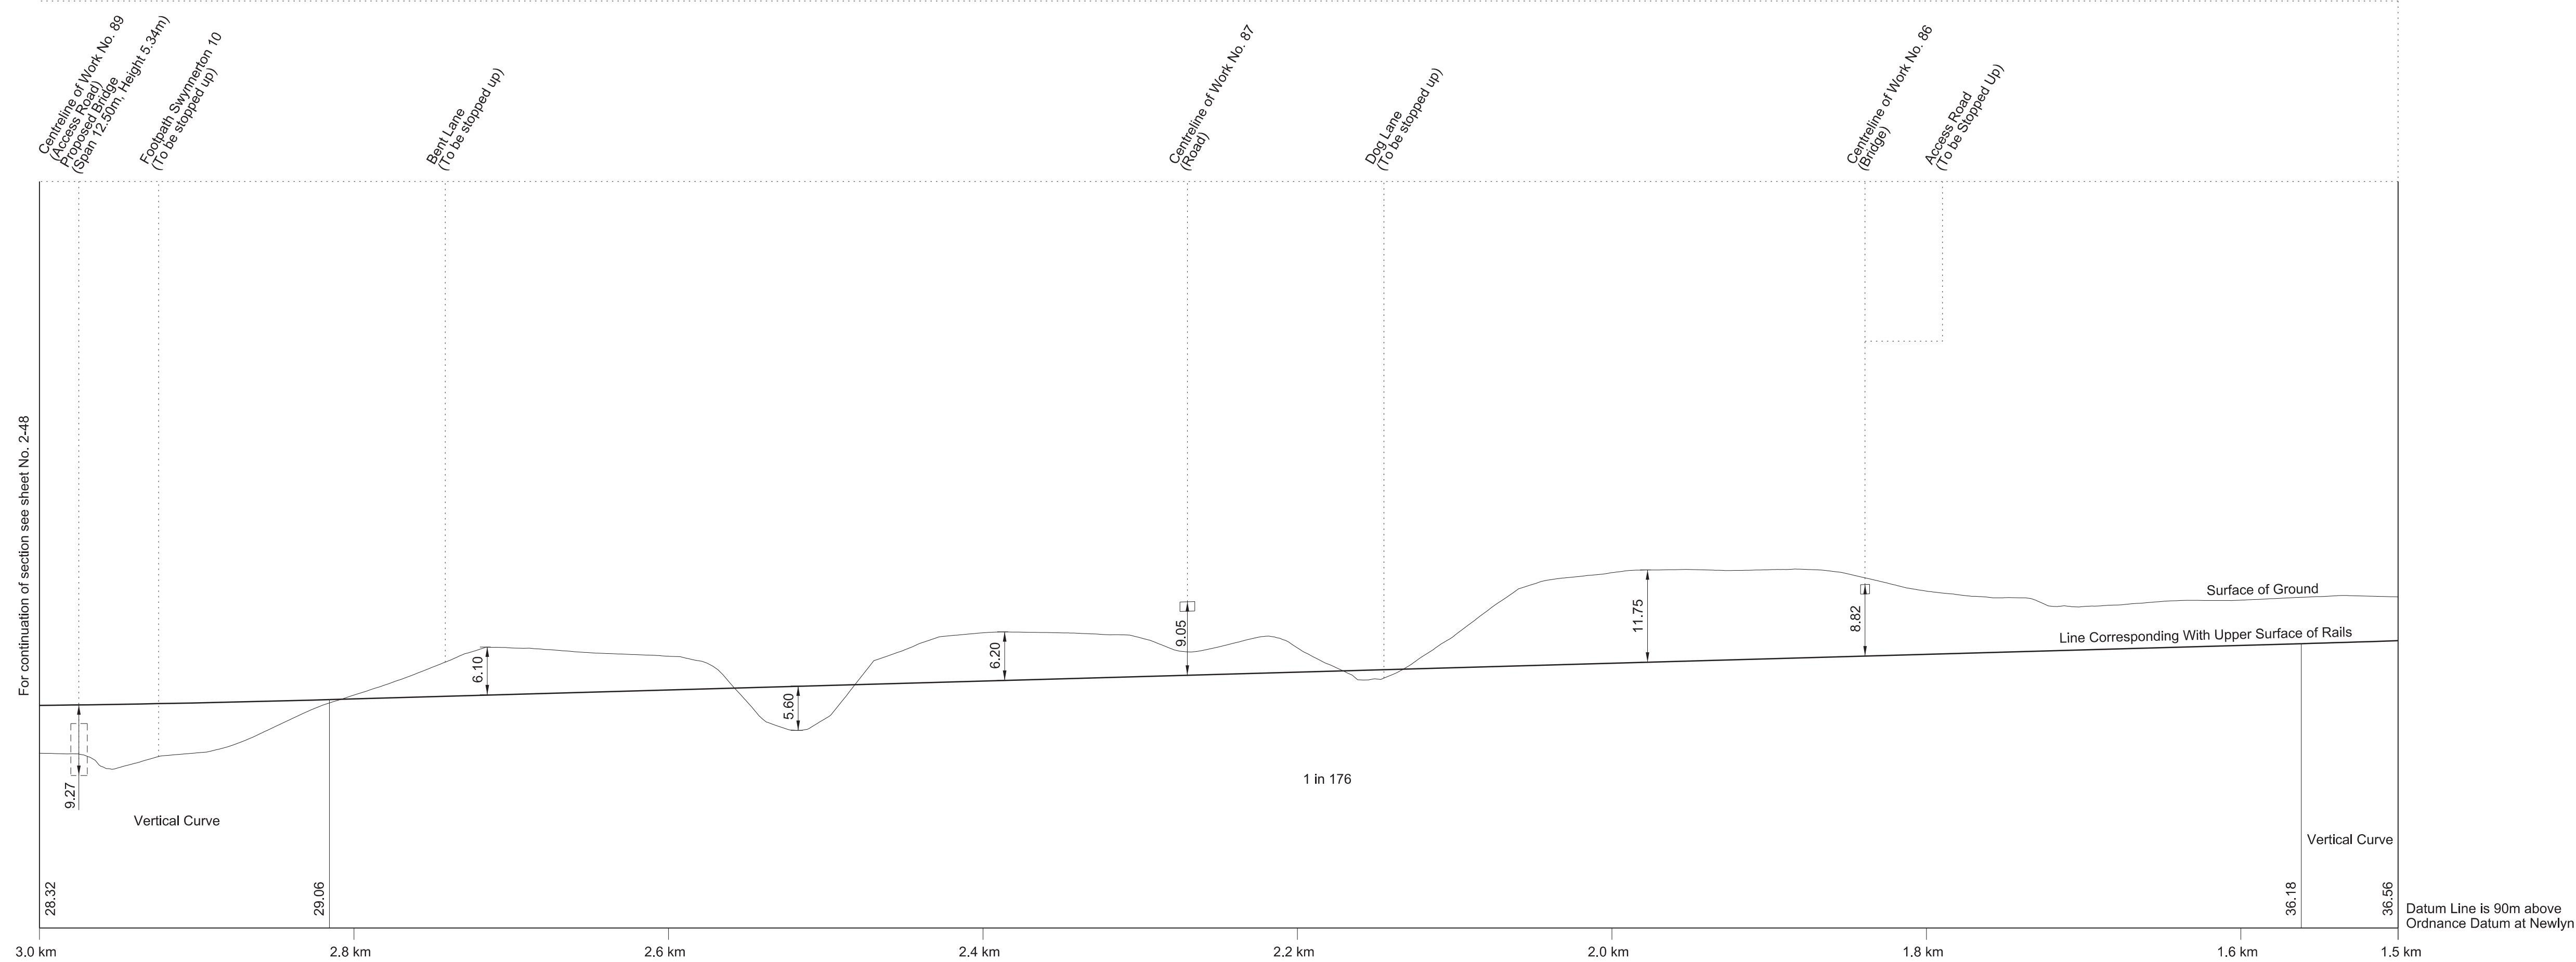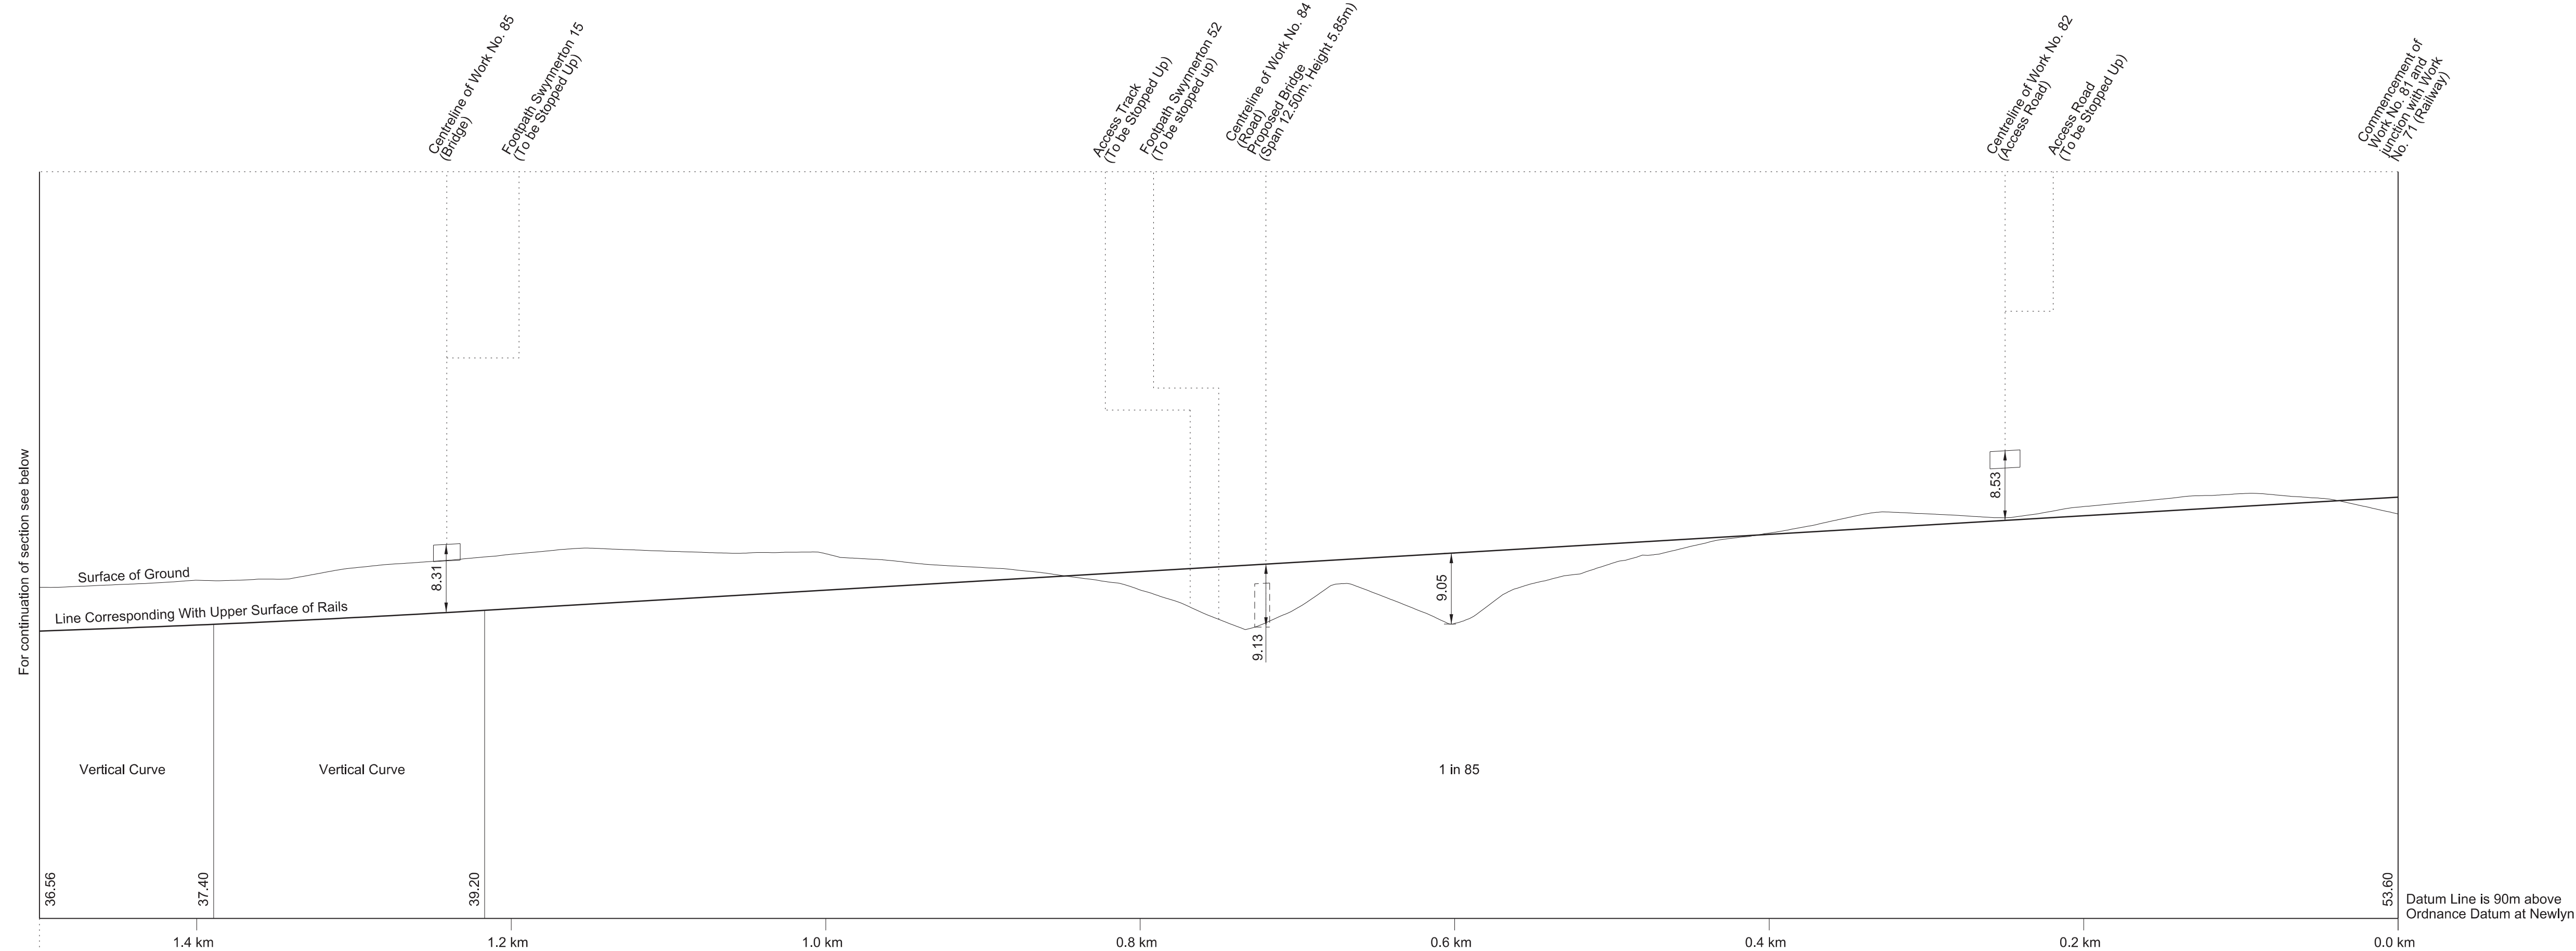




# SECTIONS

FOR PLAN OF WORK SEE SHEET No. 1-47 and 1-48

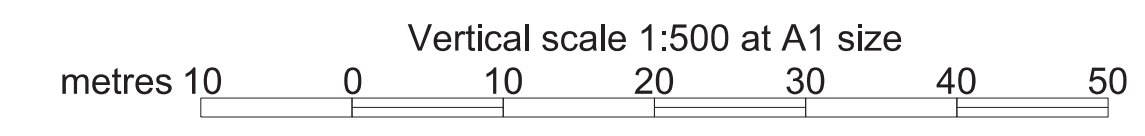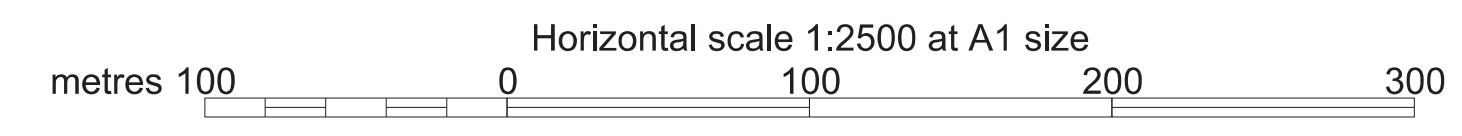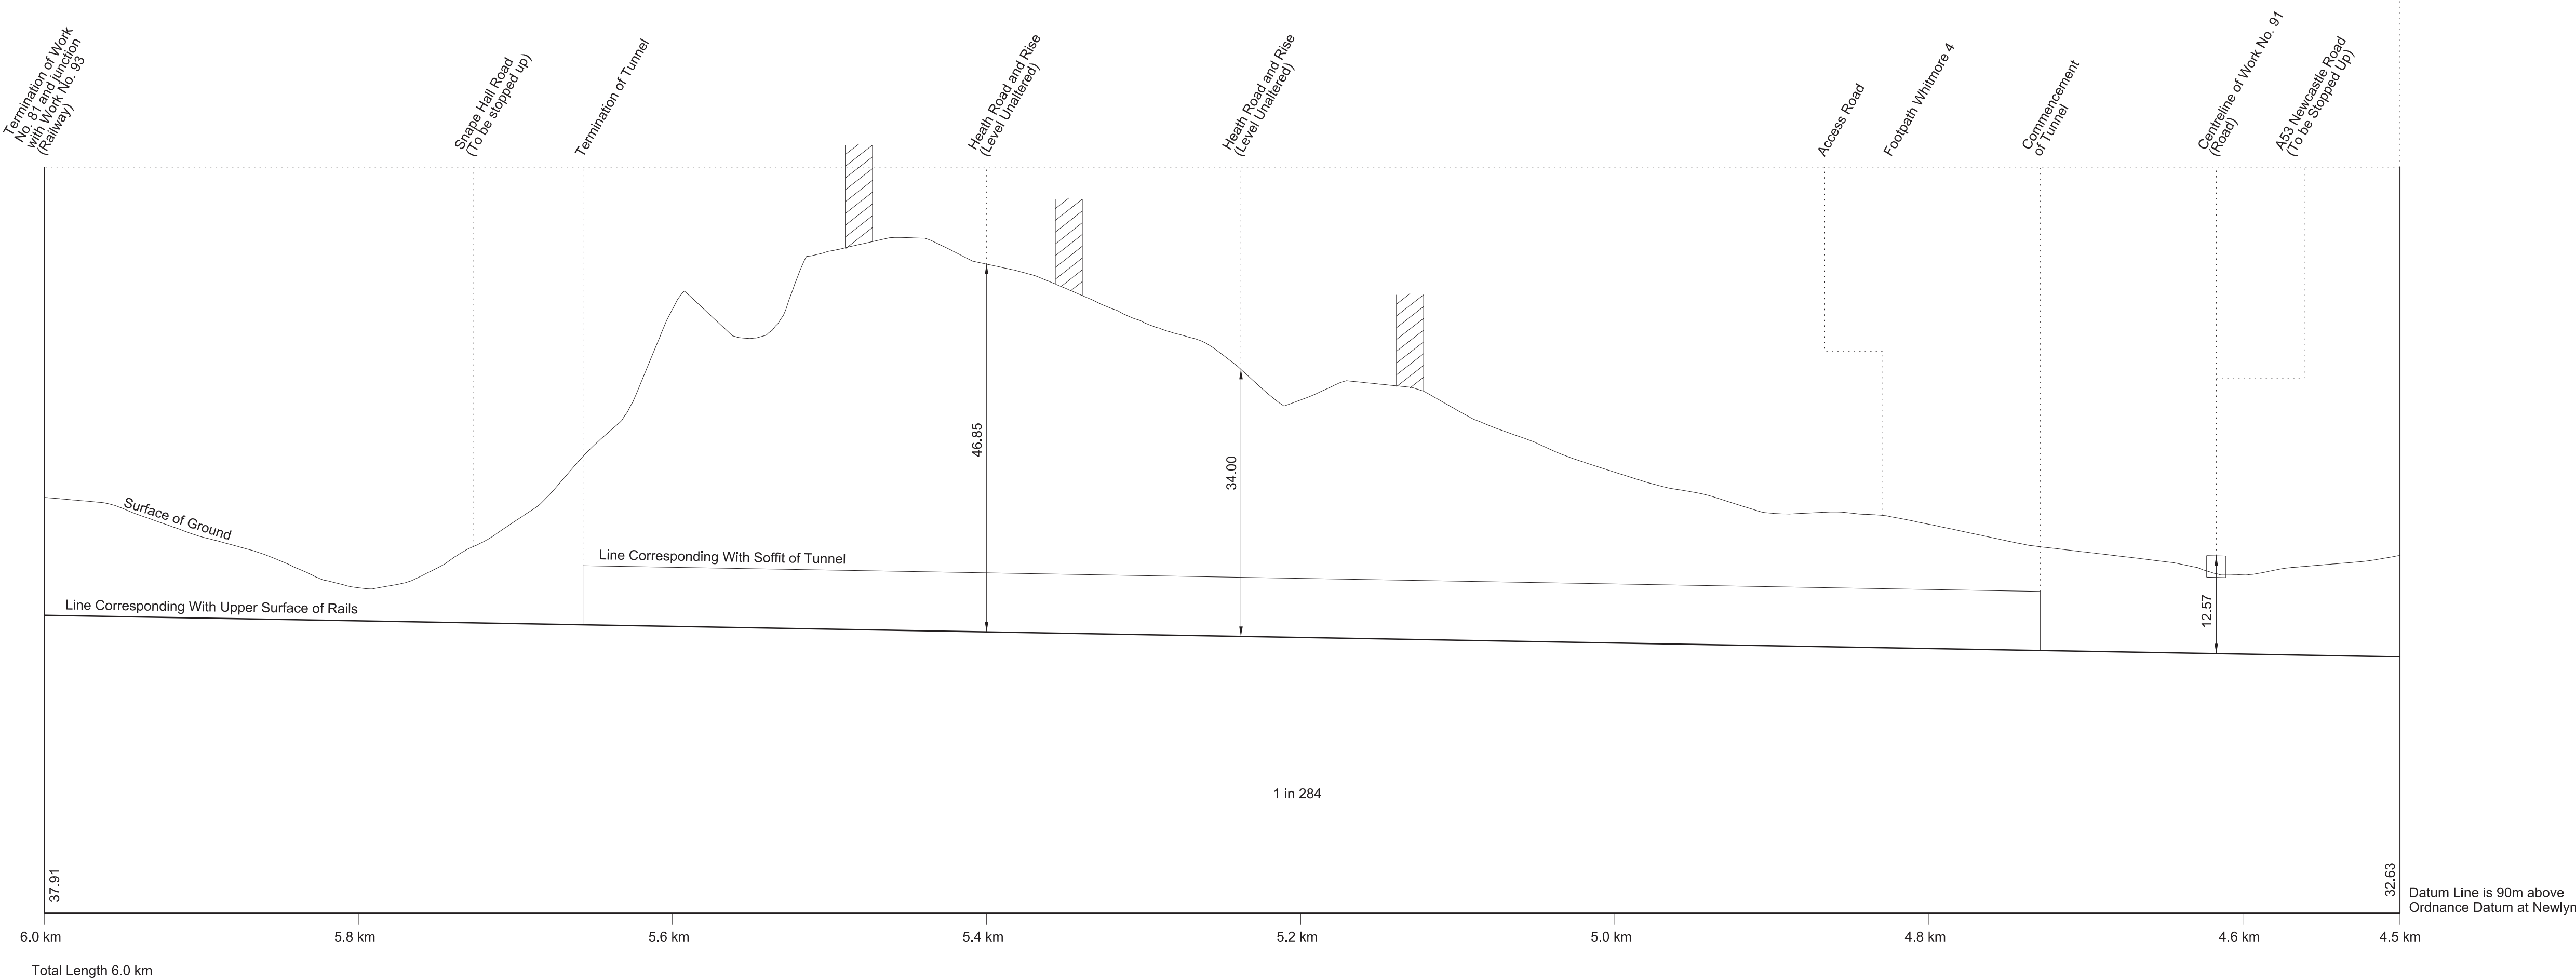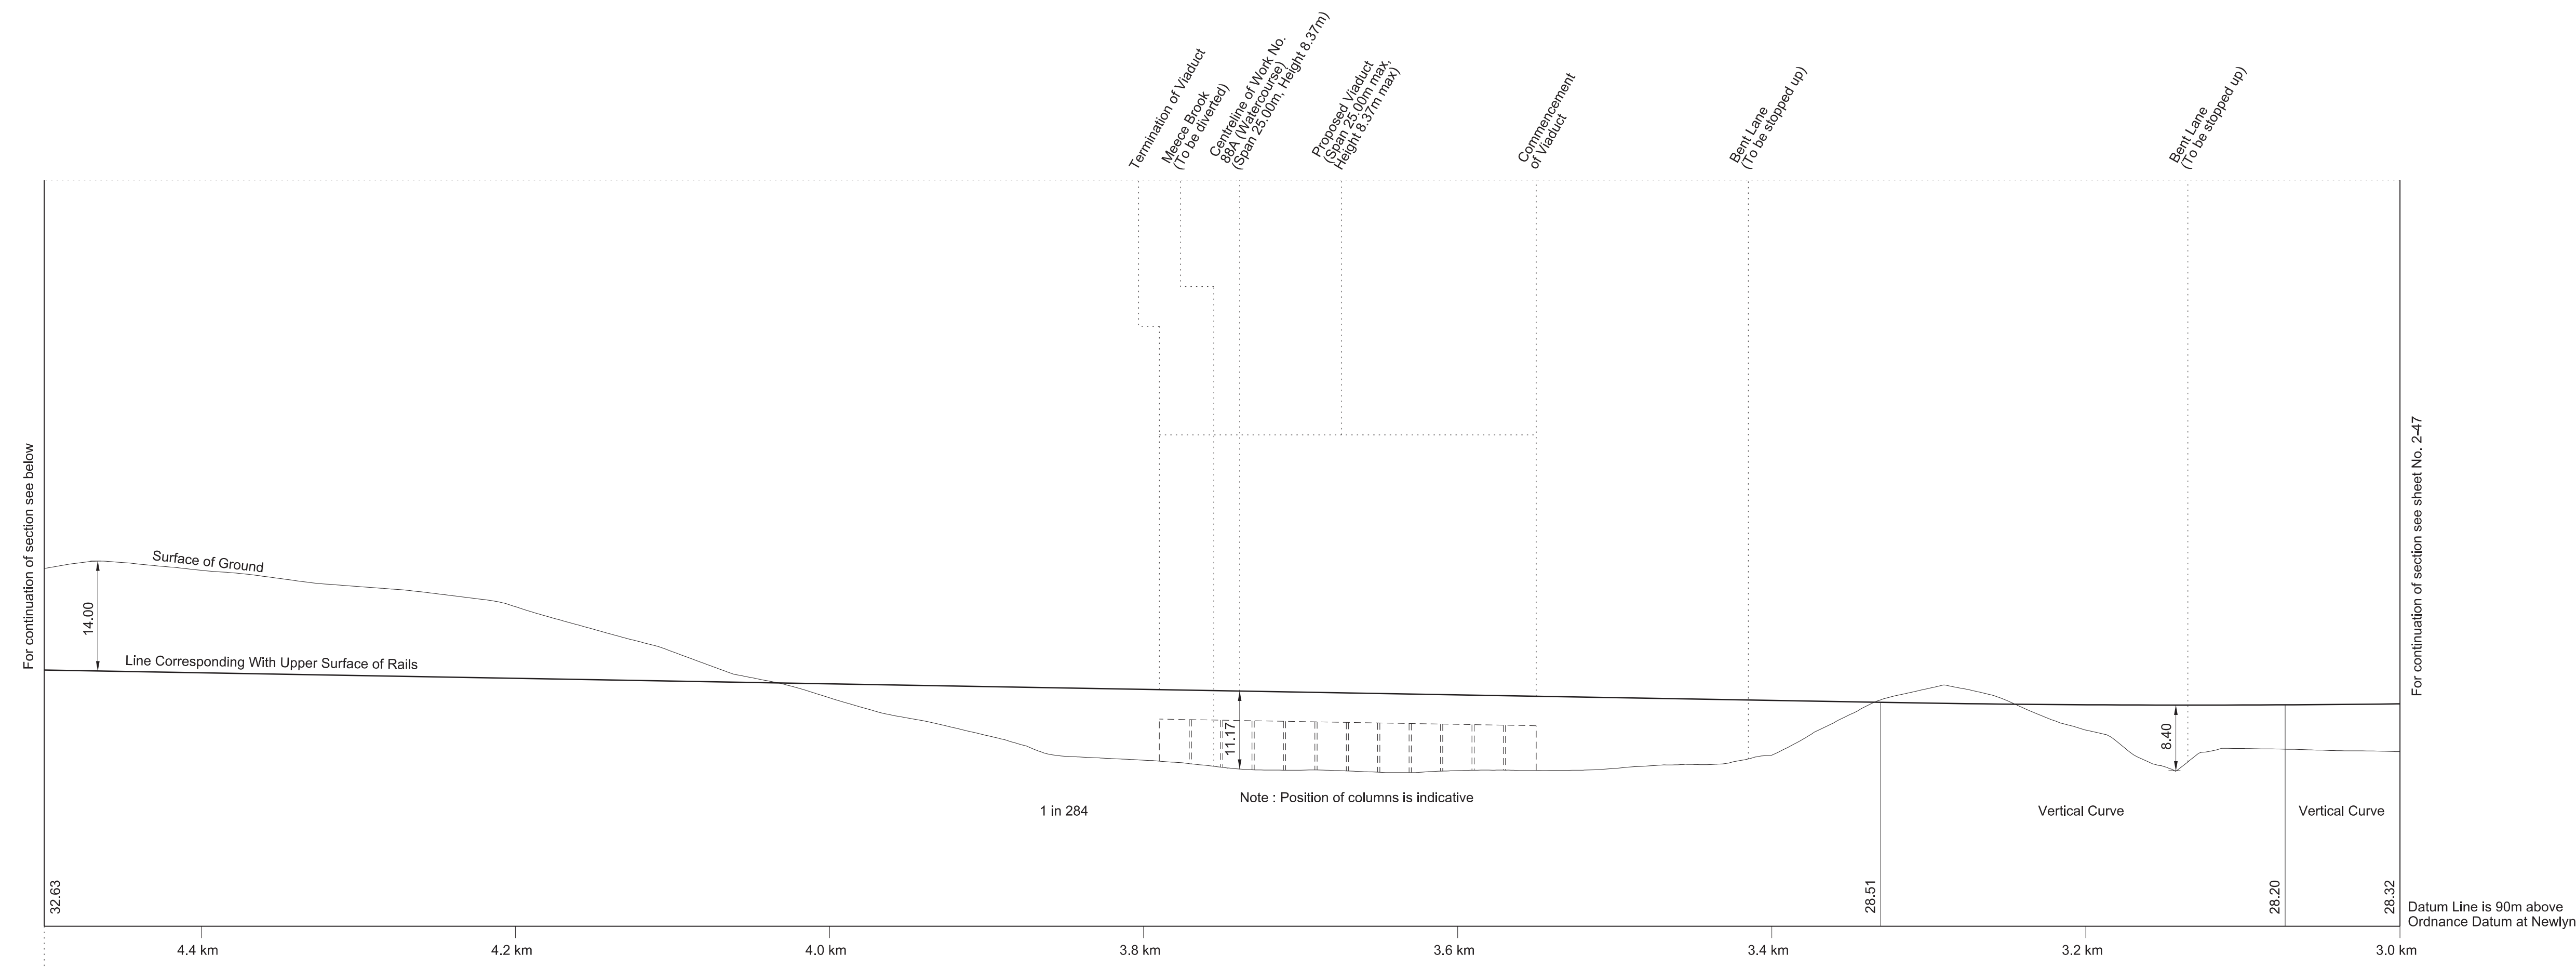


# SECTIONS


**WORK No. 82**  
 FOR PLAN OF WORK SEE SHEET No. 1-45

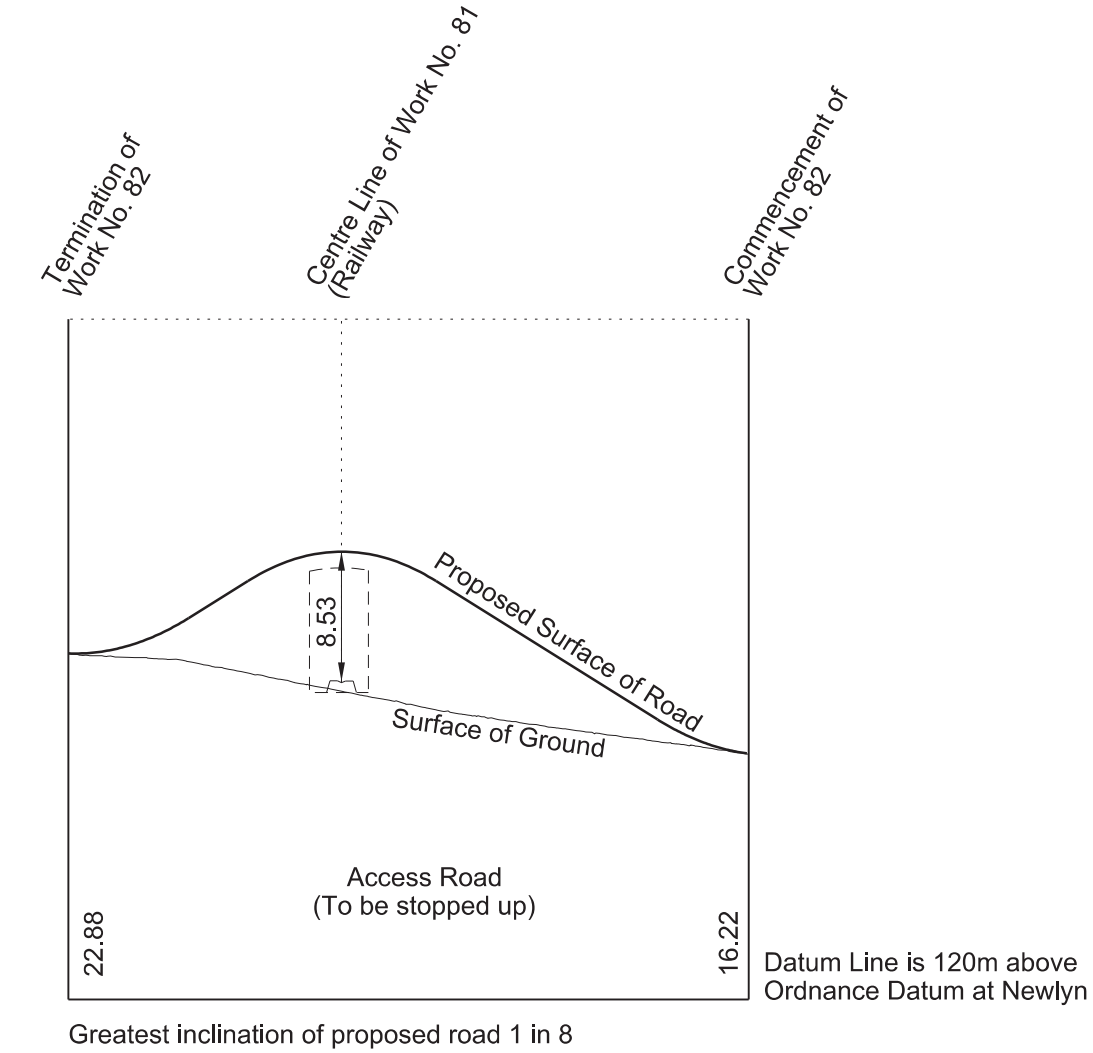


**WORK No. 83**  
 FOR PLAN OF WORK SEE SHEET No. 1-45

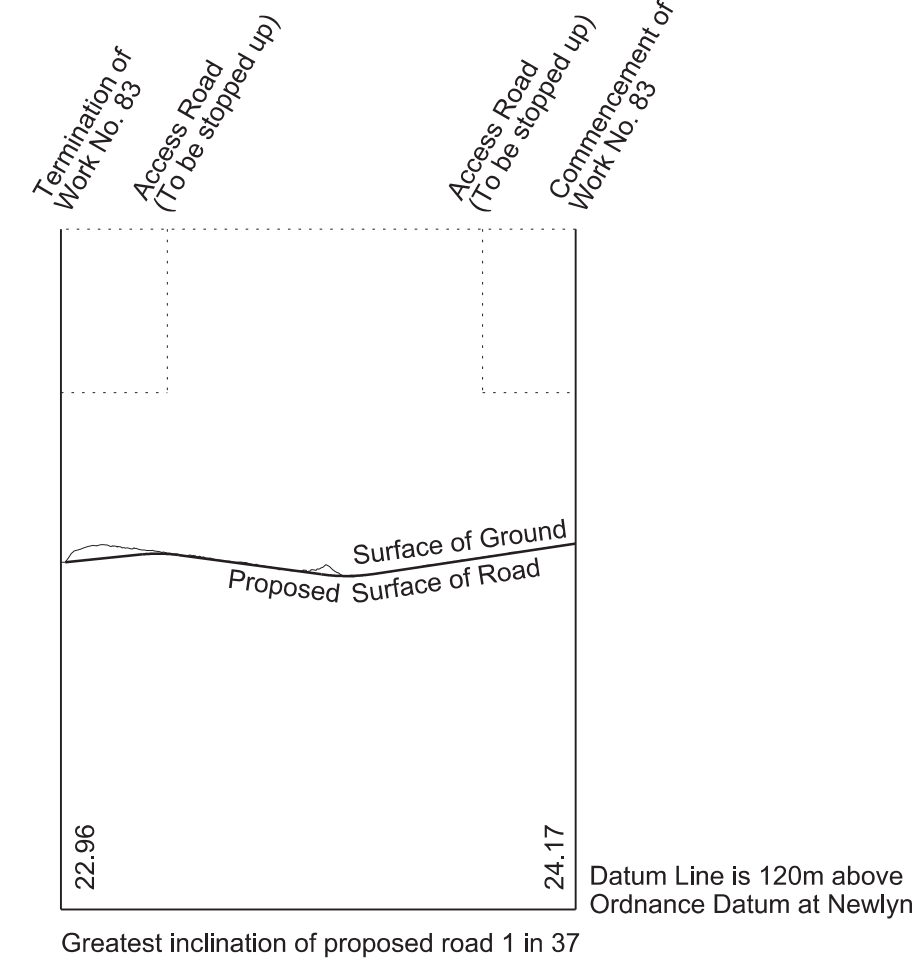




**WORK No. 85**  
 FOR PLAN OF WORK SEE SHEET No. 1-45

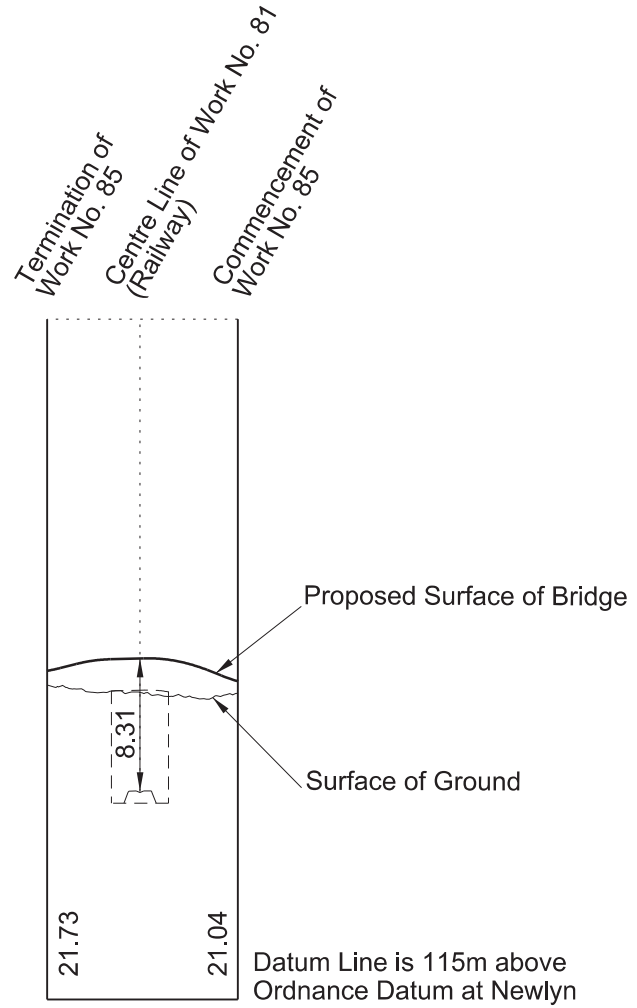

**WORK No. 86**  
 FOR PLAN OF WORK SEE SHEET No. 1-46

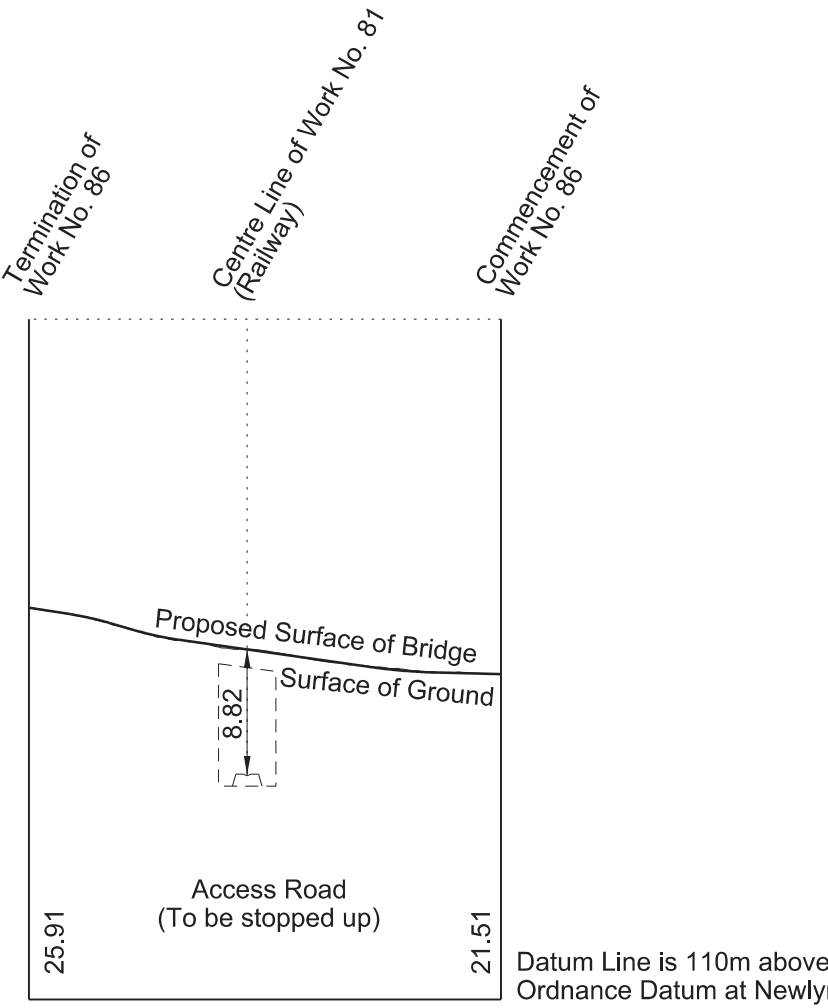


**WORK No. 84**  
 FOR PLAN OF WORK SEE SHEET No. 1-45

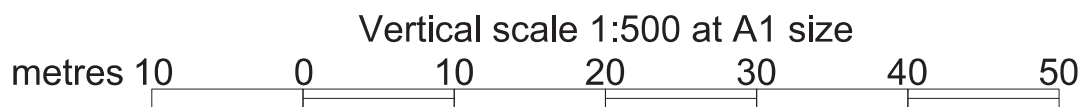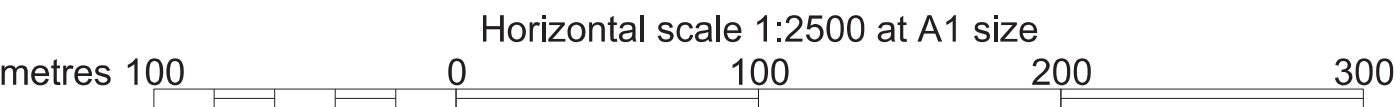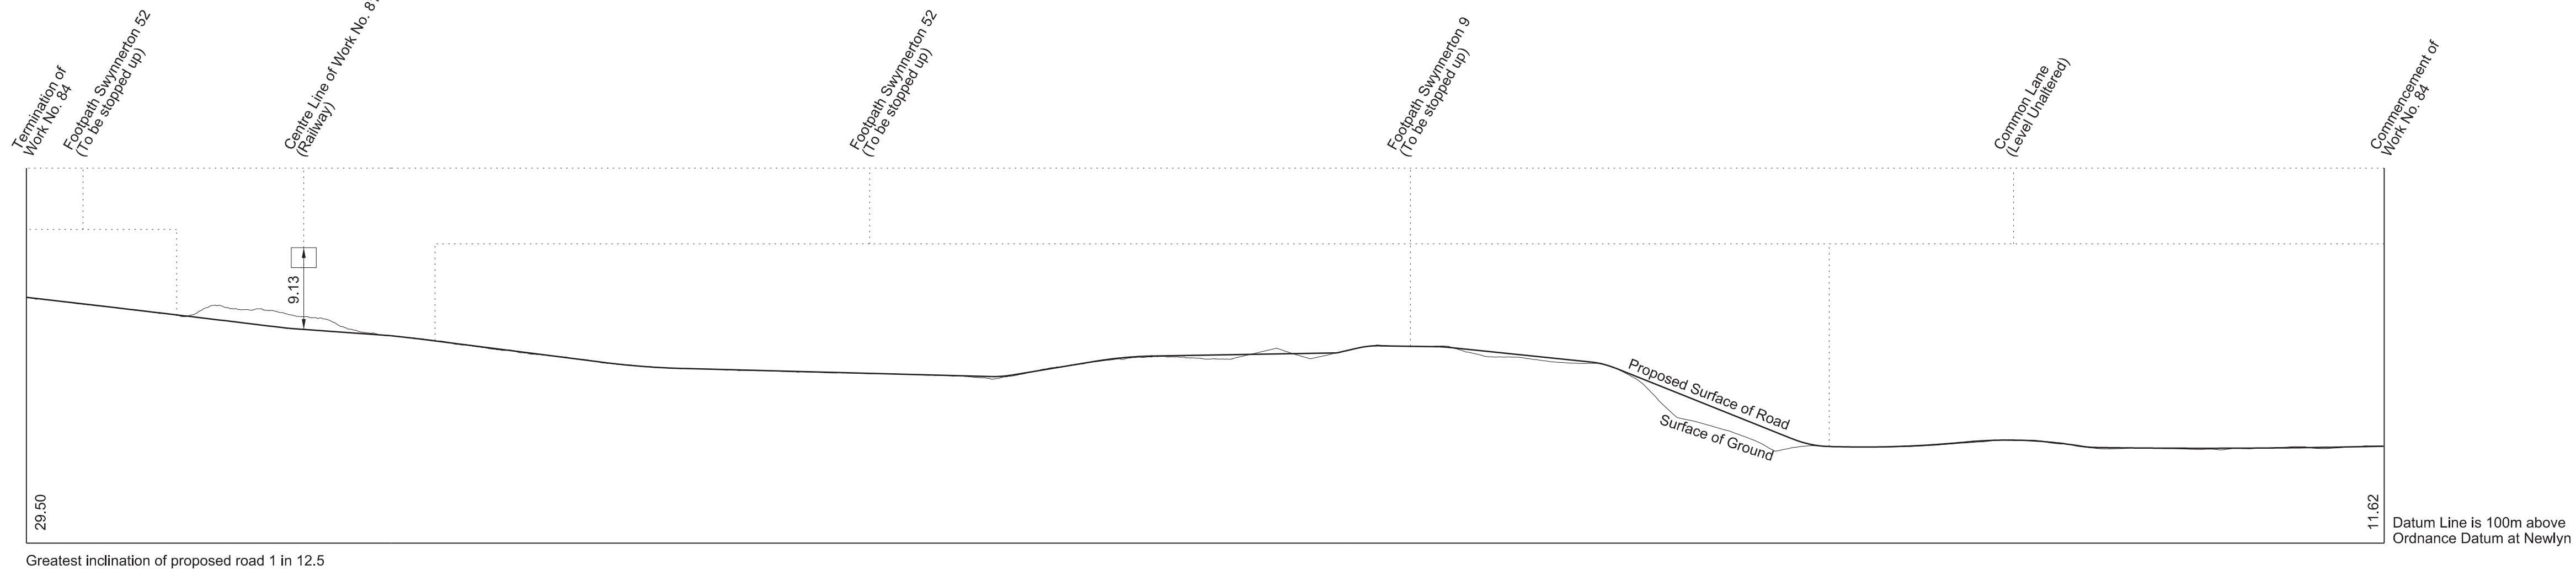


# SECTIONS

## WORK No. 88 FOR PLAN OF WORKS SEE SHEET Nos. 1-46 and 1-47

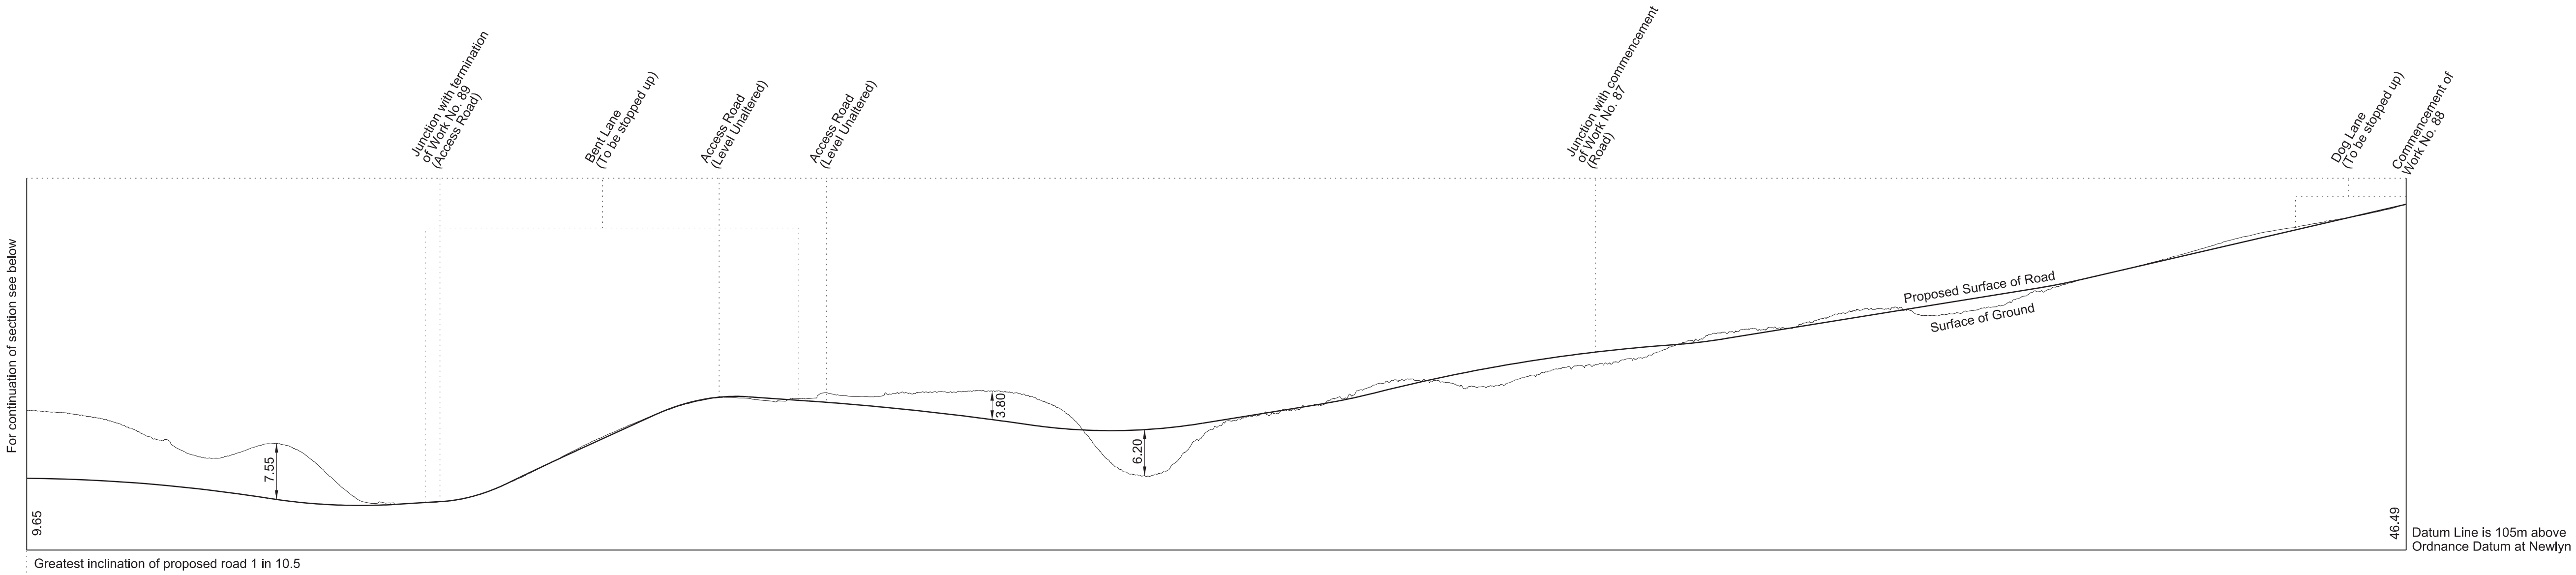


Greatest inclination of proposed road 1 in 10.5

## WORK No. 87 FOR PLAN OF WORK SEE SHEET No. 1-46

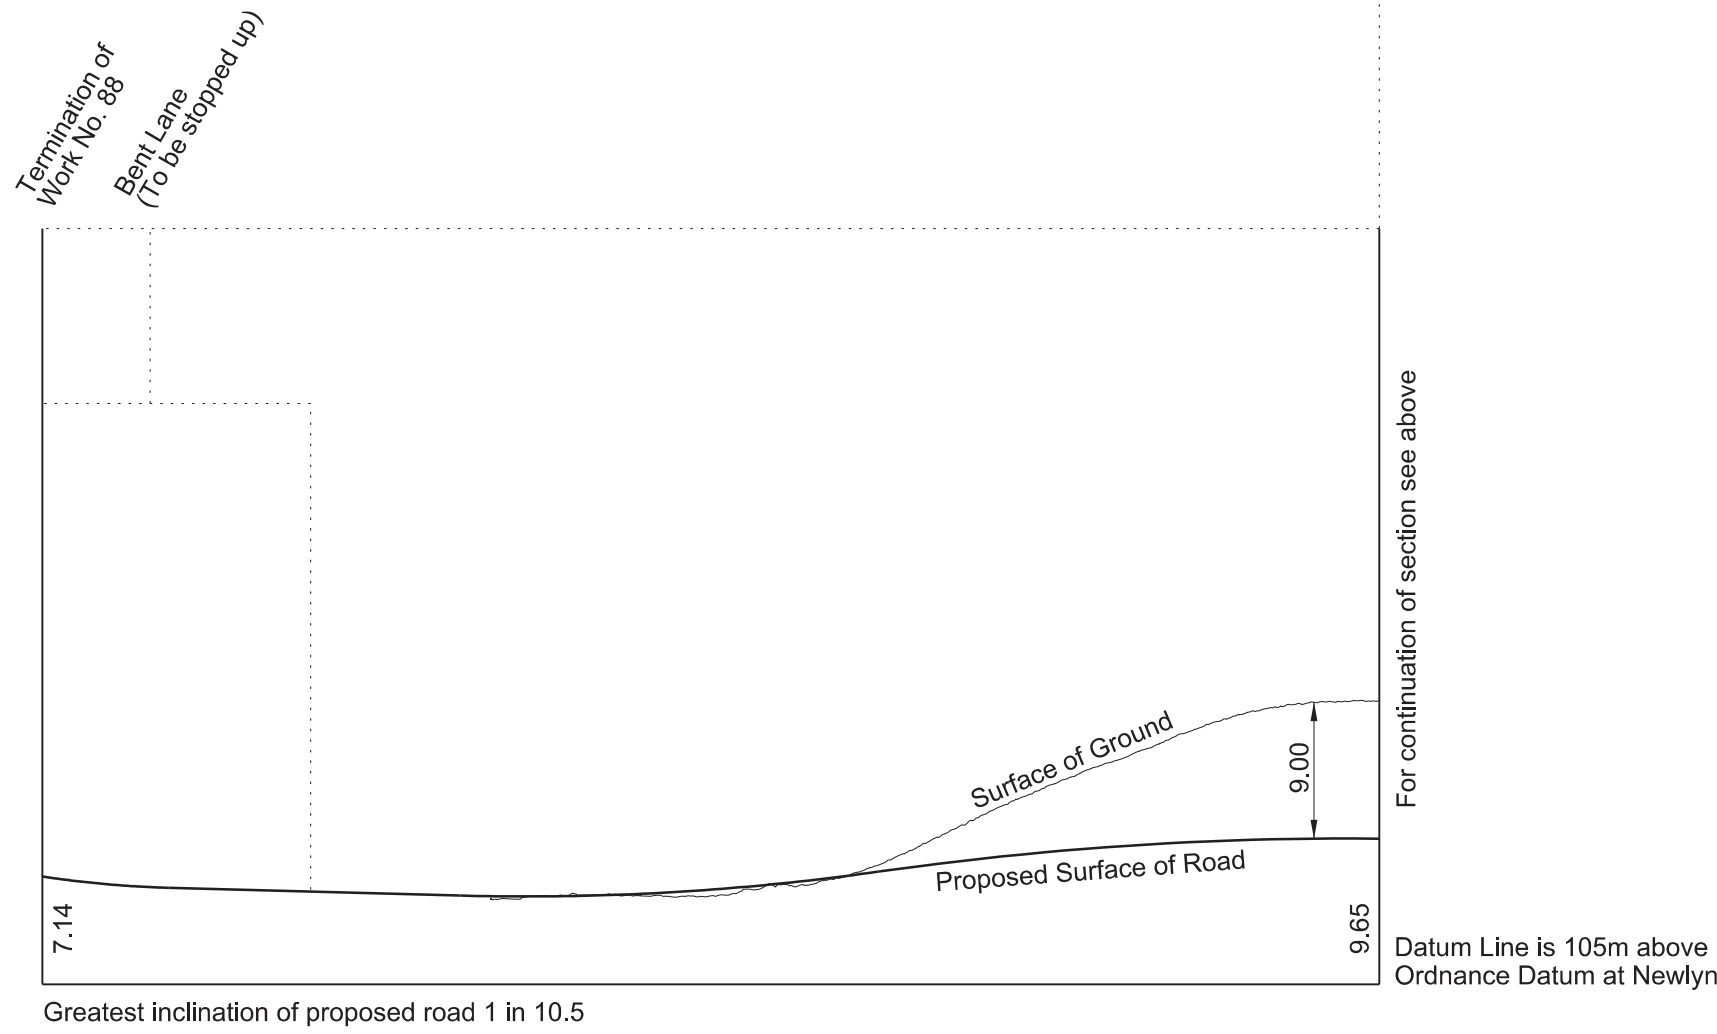


Greatest inclination of proposed road 1 in 10.5


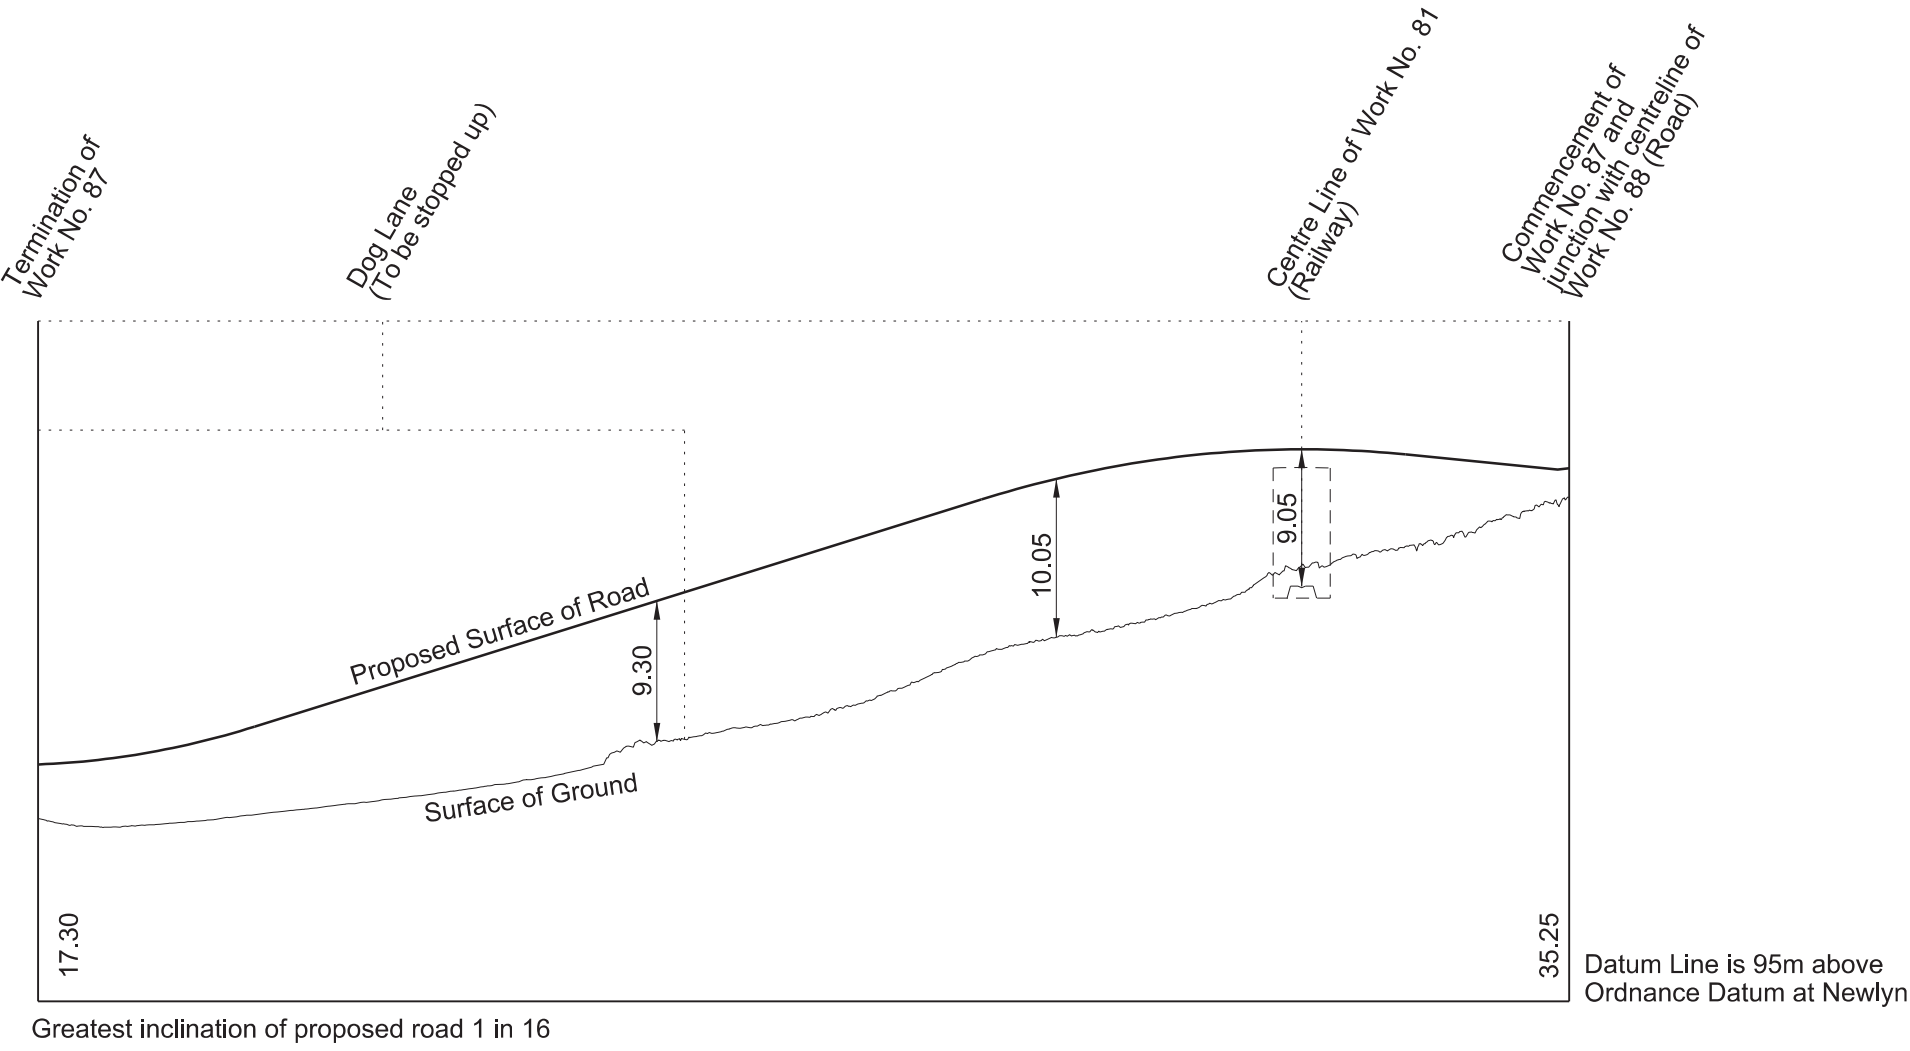


Greatest inclination of proposed road 1 in 16

## WORK No. 88A FOR PLAN OF WORK SEE SHEET No. 1-47

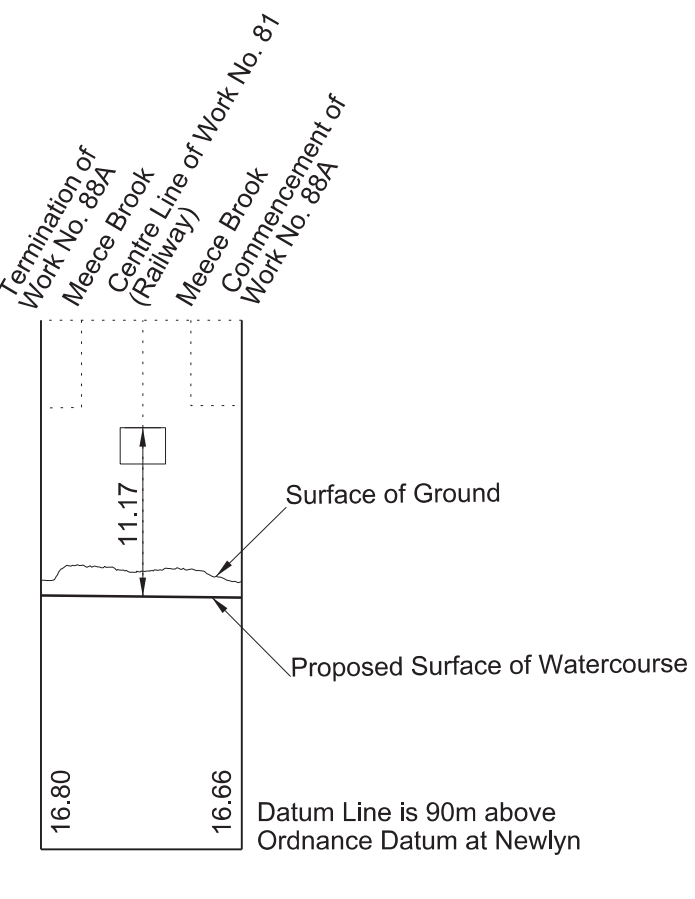


Datum Line is 90m above Ordnance Datum at Newlyn

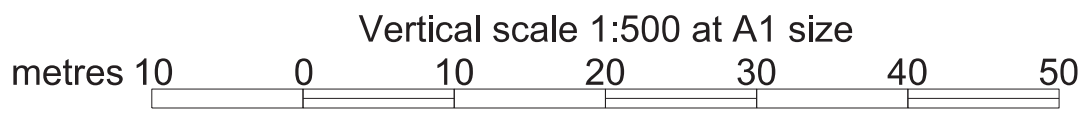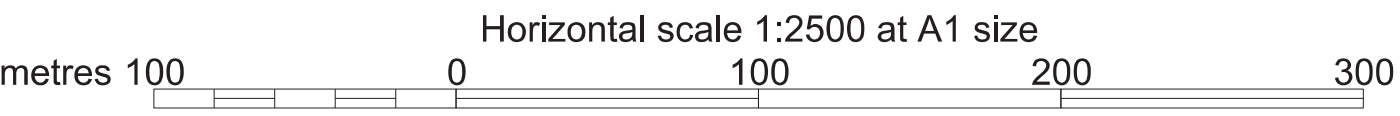

# SECTIONS


IN PARLIAMENT - SESSION 2017-19  
 HIGH SPEED RAIL  
 (WEST MIDLANDS - CREWE)  
 Works Nos. 89 and 91B (Access Roads)  
 Works Nos. 90 and 91 (Roads)  
 Work No. 91A (Temporary Road)

**WORK No. 90**  
 FOR PLAN OF WORKS SEE SHEET Nos. 1-46 and 1-47

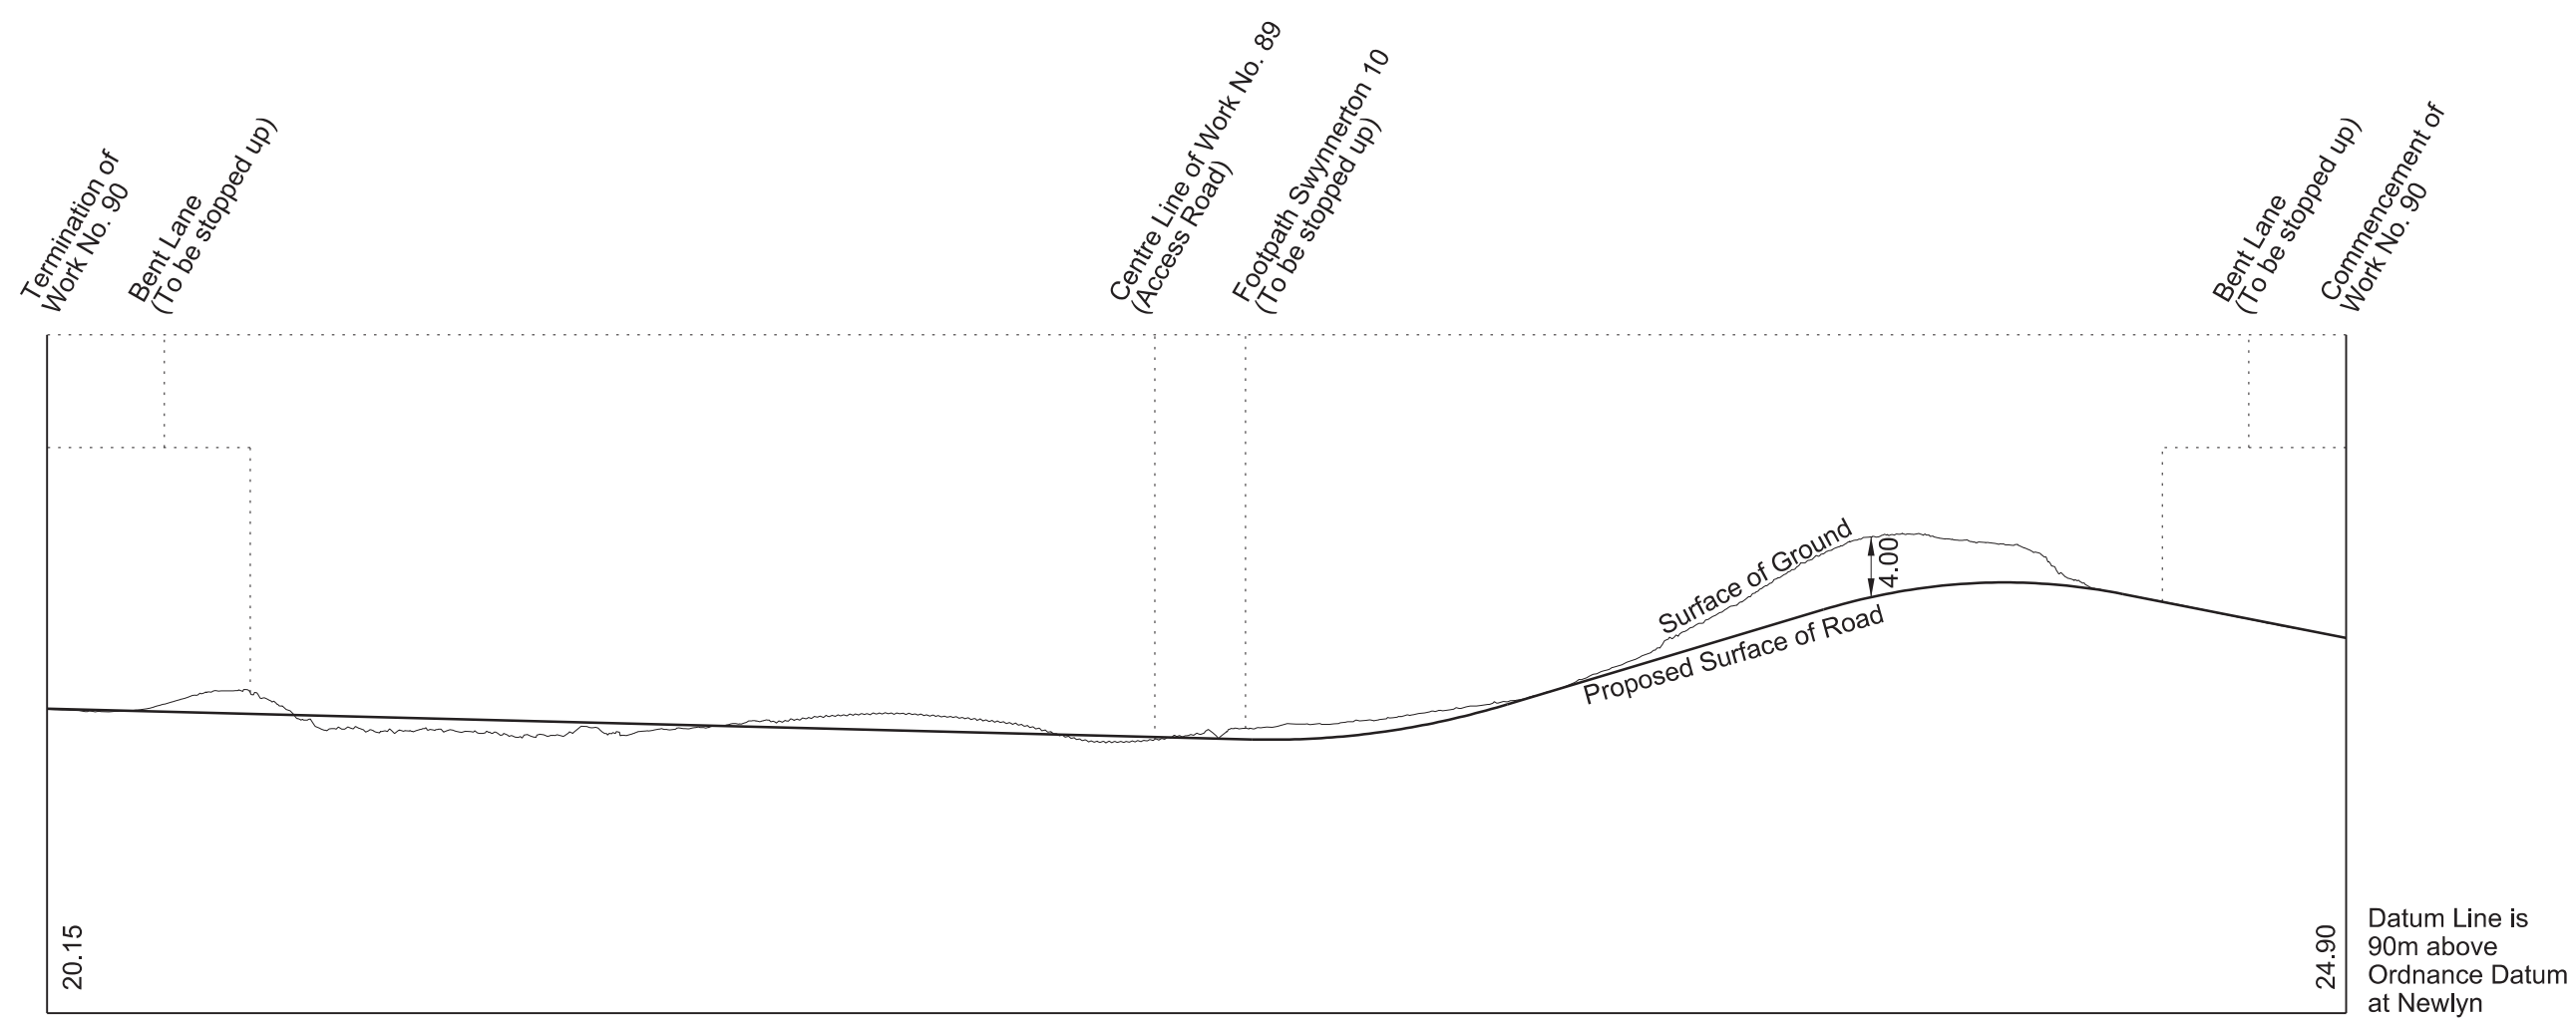


Greatest inclination of proposed road 1 in 17

**WORK No. 91**  
 FOR PLAN OF WORKS SEE SHEET Nos. 1-47 and 1-48

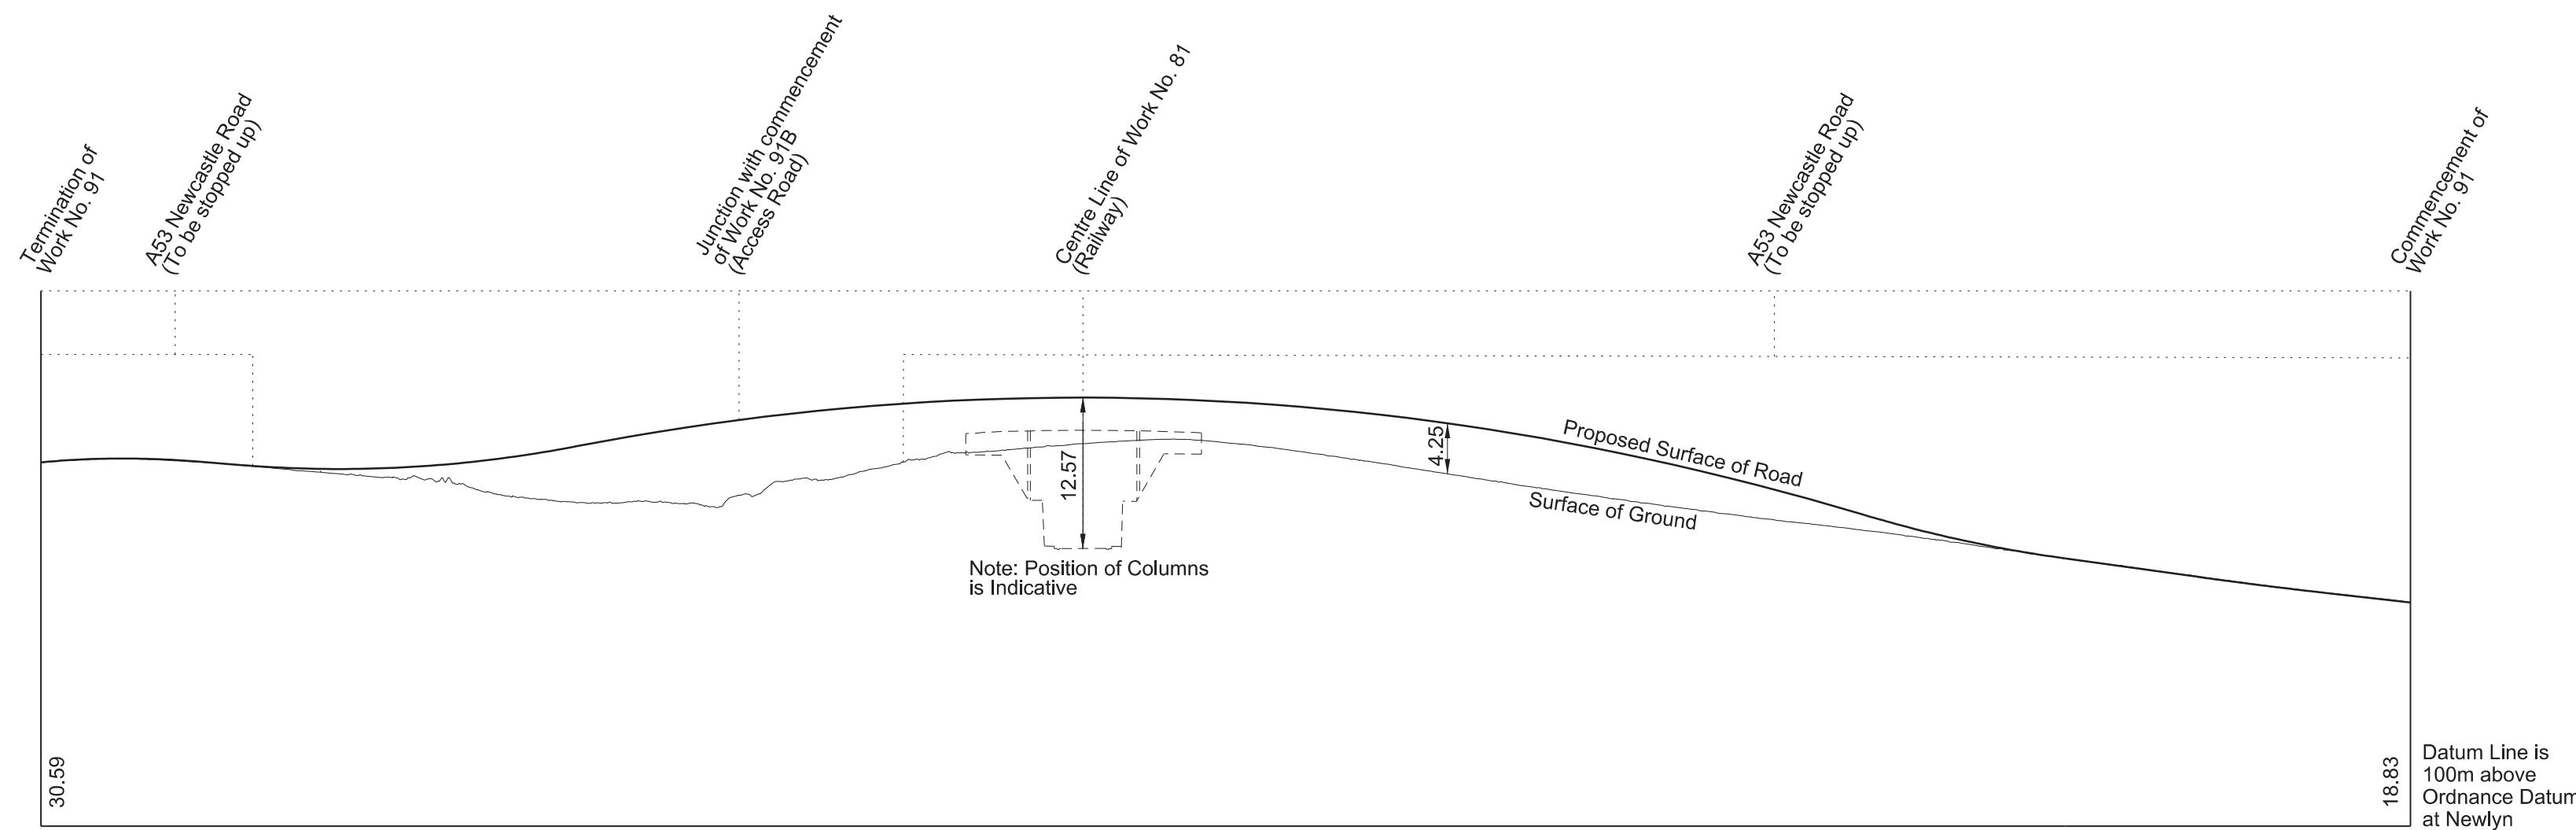


Greatest inclination of proposed road 1 in 35

**WORK No. 89**  
 FOR PLAN OF WORK SEE SHEET No. 1-46

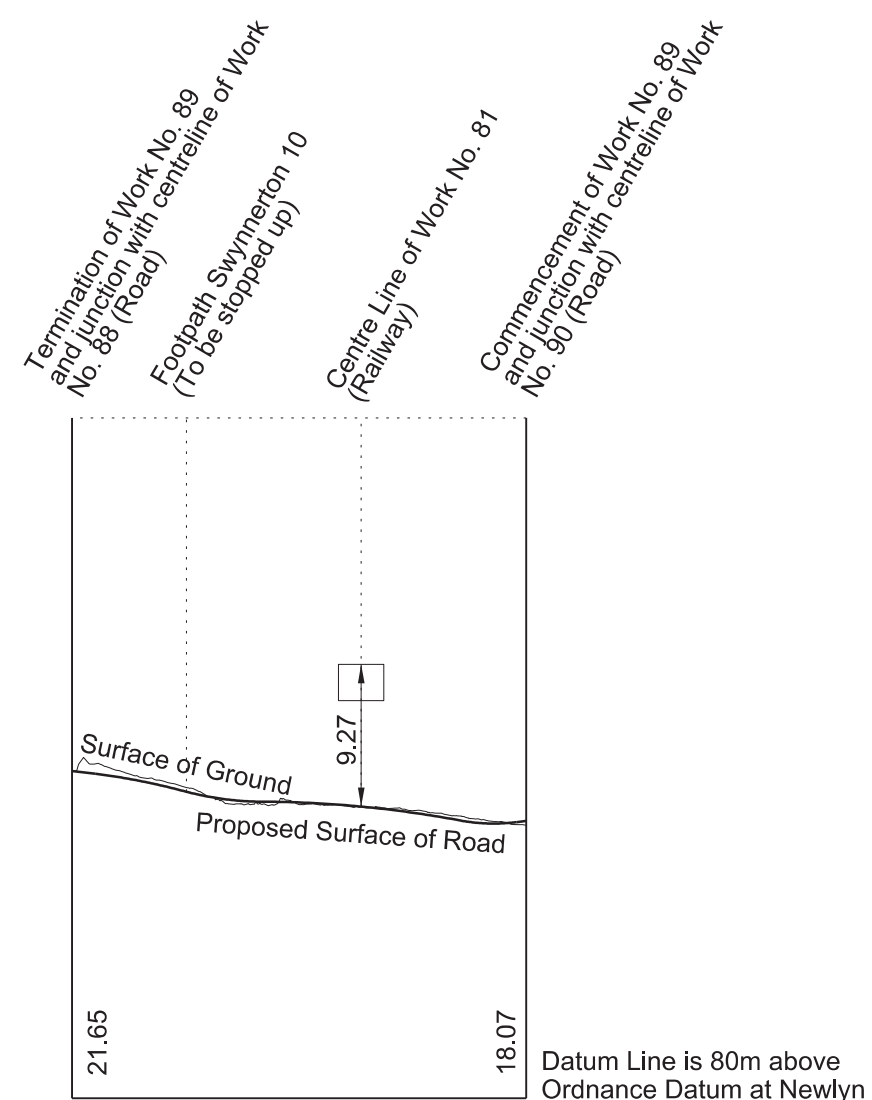


Greatest inclination of proposed road 1 in 20

**WORK No. 91A**  
 FOR PLAN OF WORKS SEE SHEET Nos. 1-47 and 1-48


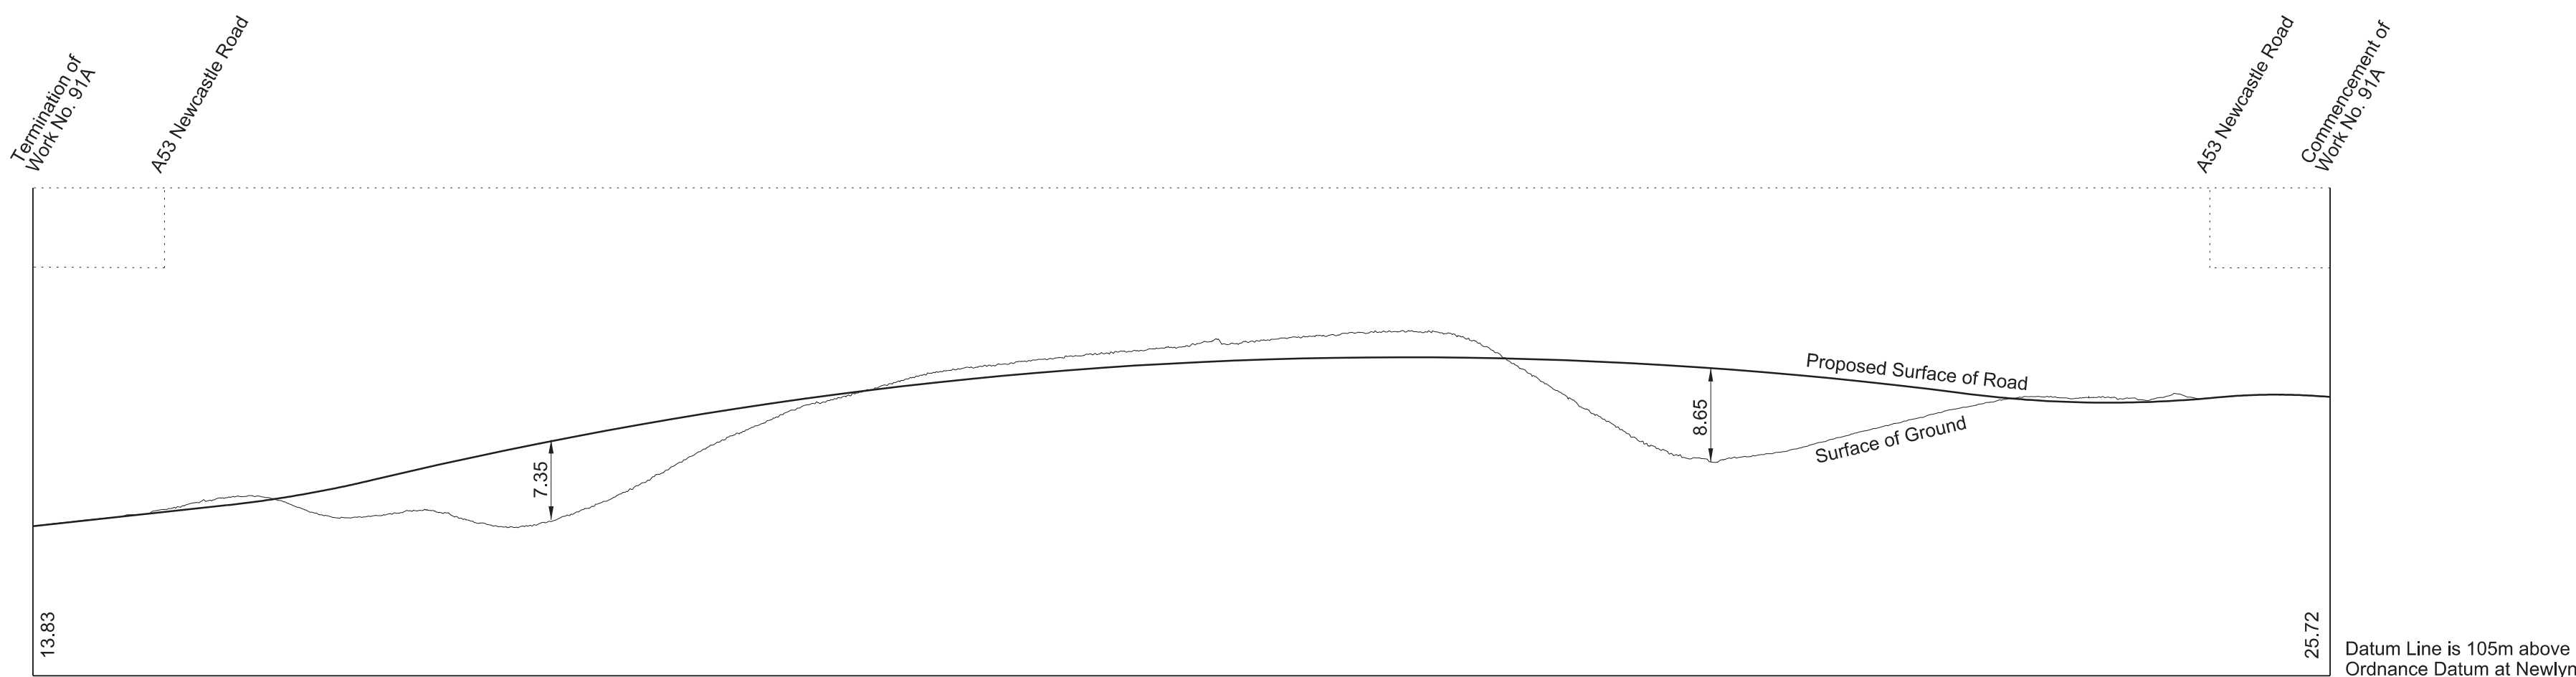


Greatest inclination of proposed road 1 in 17

**WORK No. 91B**  
 FOR PLAN OF WORK SEE SHEET No. 1-48

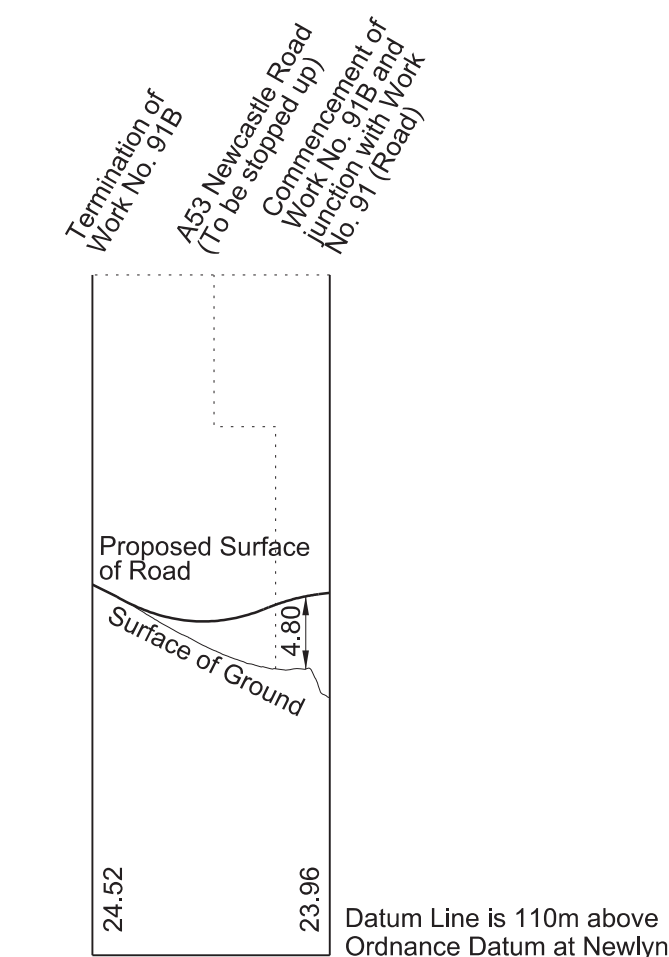


Greatest inclination of proposed road 1 in 9

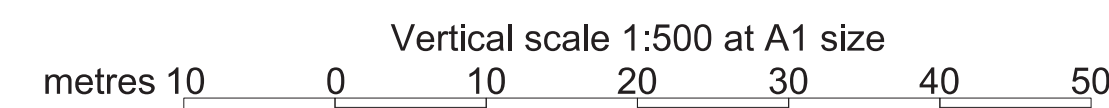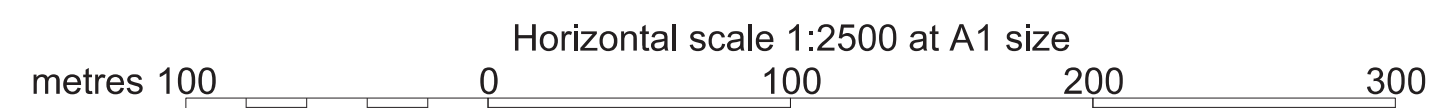




# SECTIONS


## WORK No. 92 FOR PLANS OF WORK SEE SHEET Nos. 1-48 and 1-49

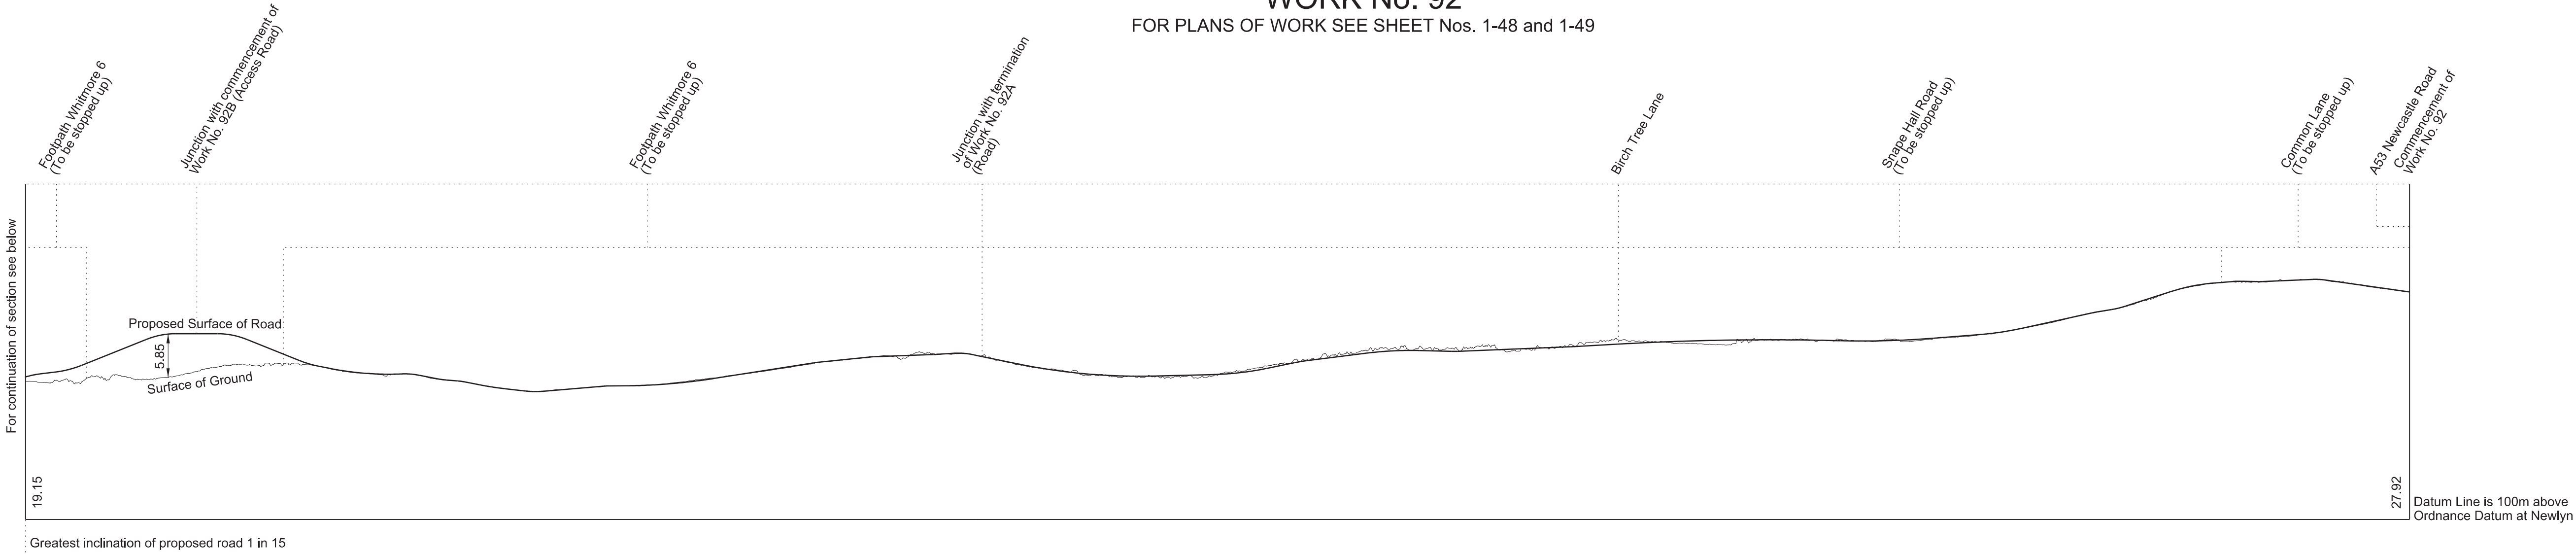




## WORK No. 92 FOR PLANS OF WORK SEE SHEET Nos. 1-48 and 1-49

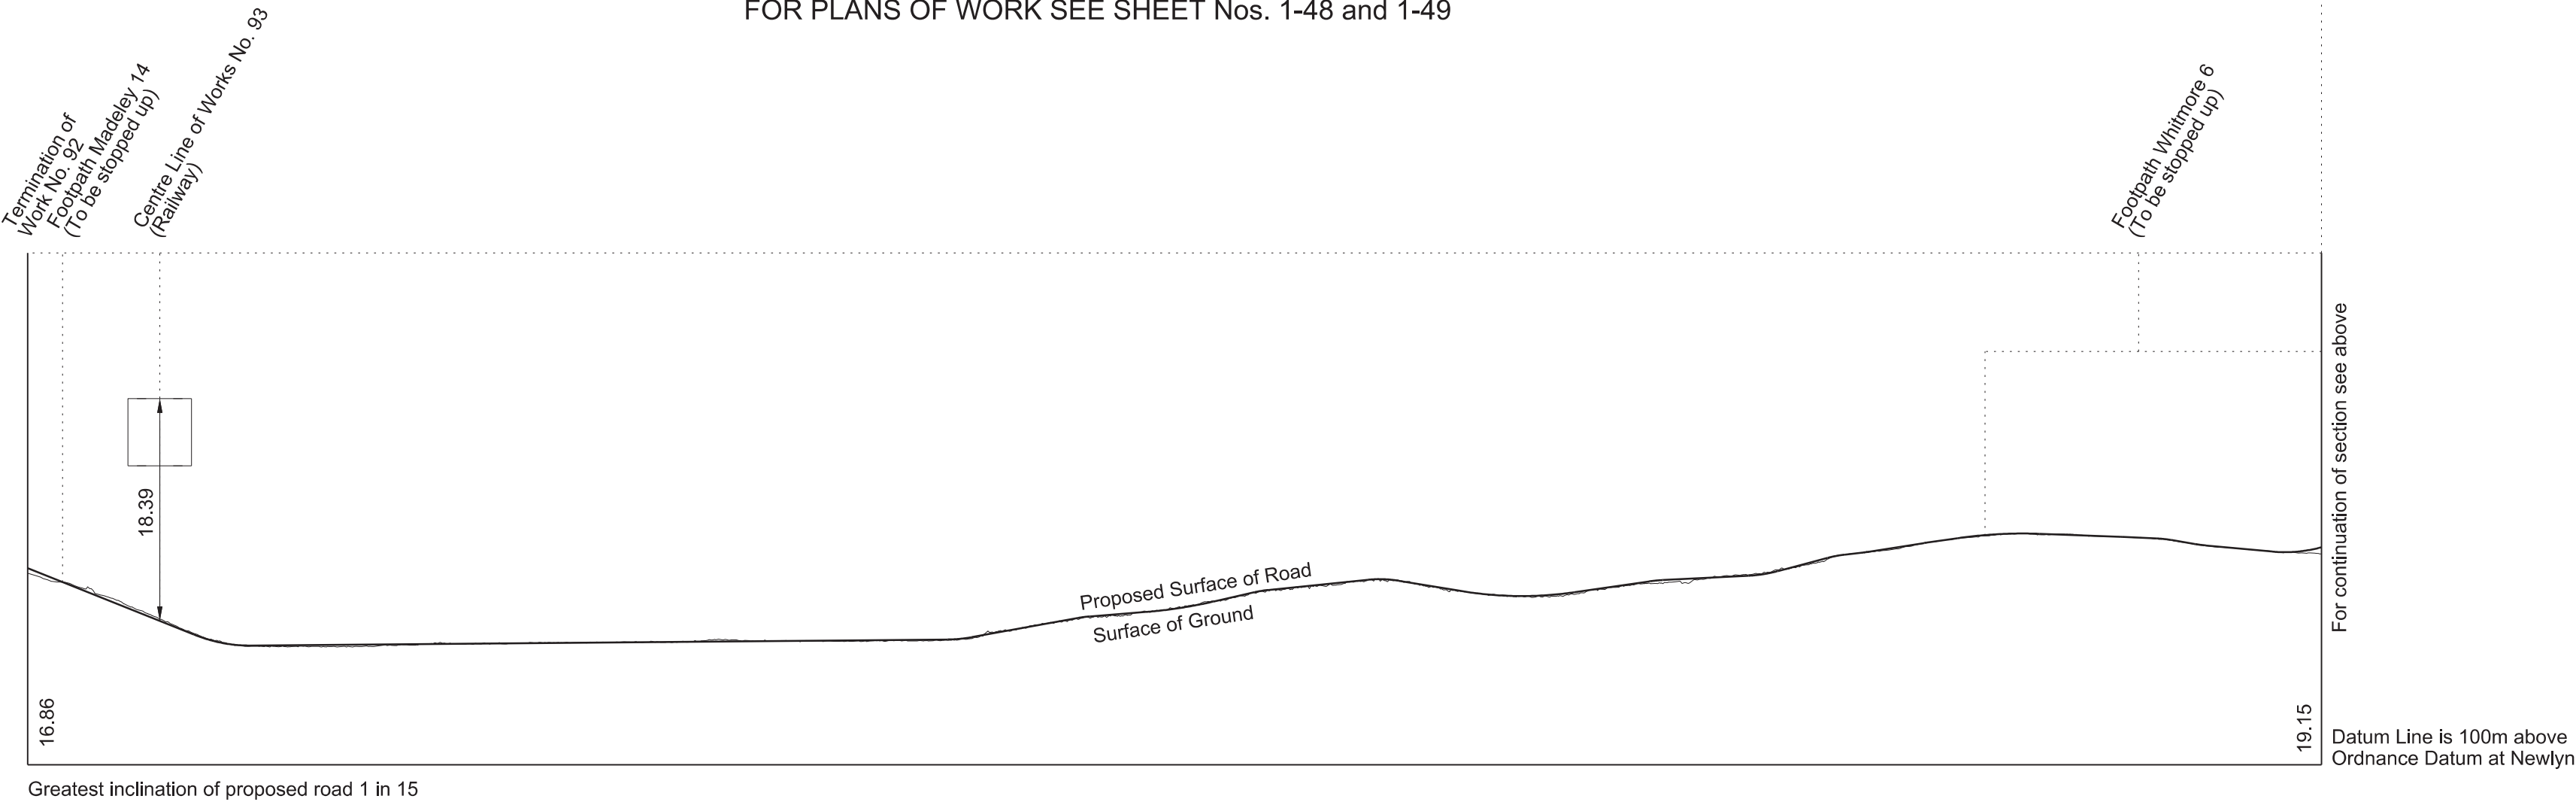

## WORK No. 92A FOR PLAN OF WORK SEE SHEET No. 1-48




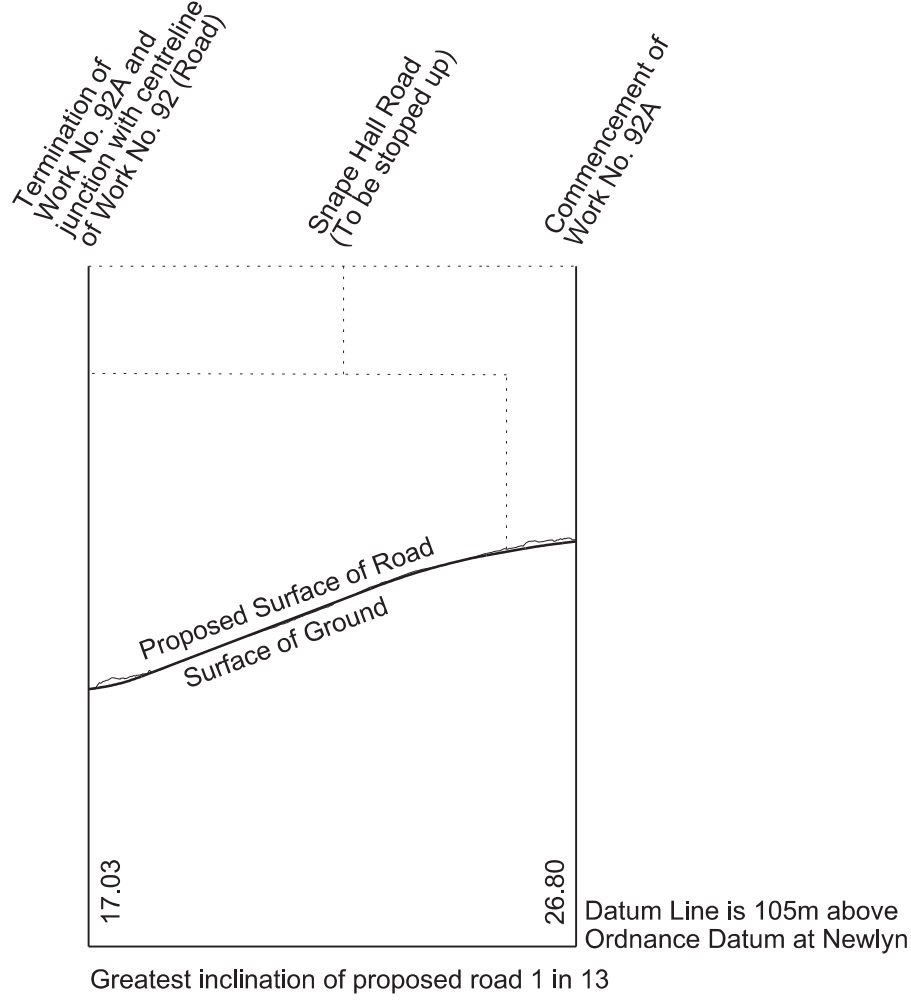


## WORK No. 92B FOR PLAN OF WORK SEE SHEET No. 1-49

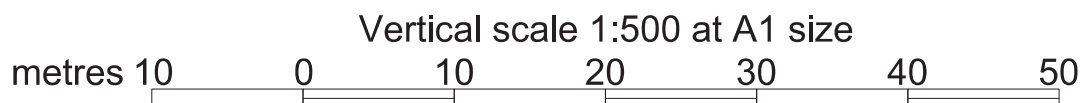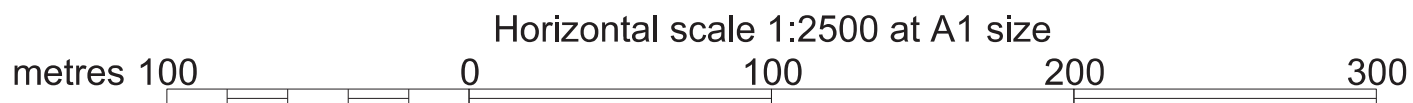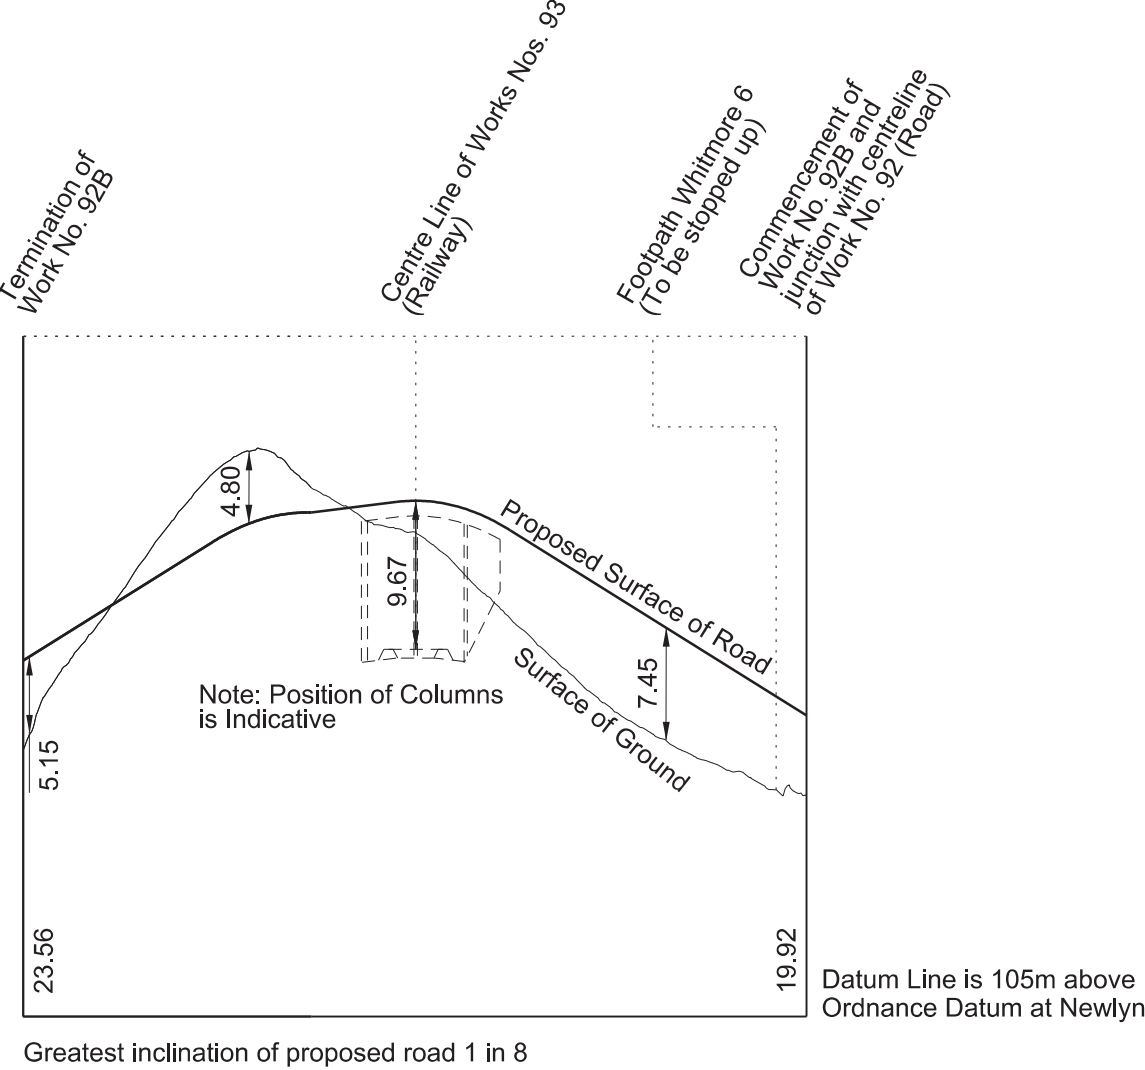





# SECTIONS

FOR PLAN OF WORK SEE SHEET No. 1-49 and 1-51

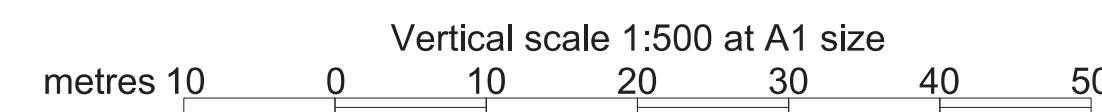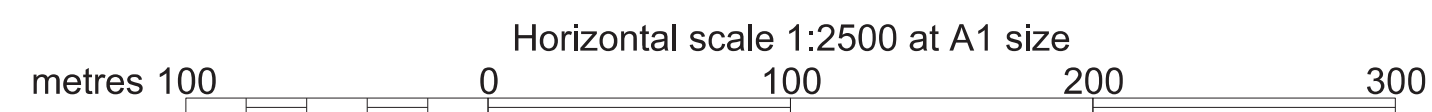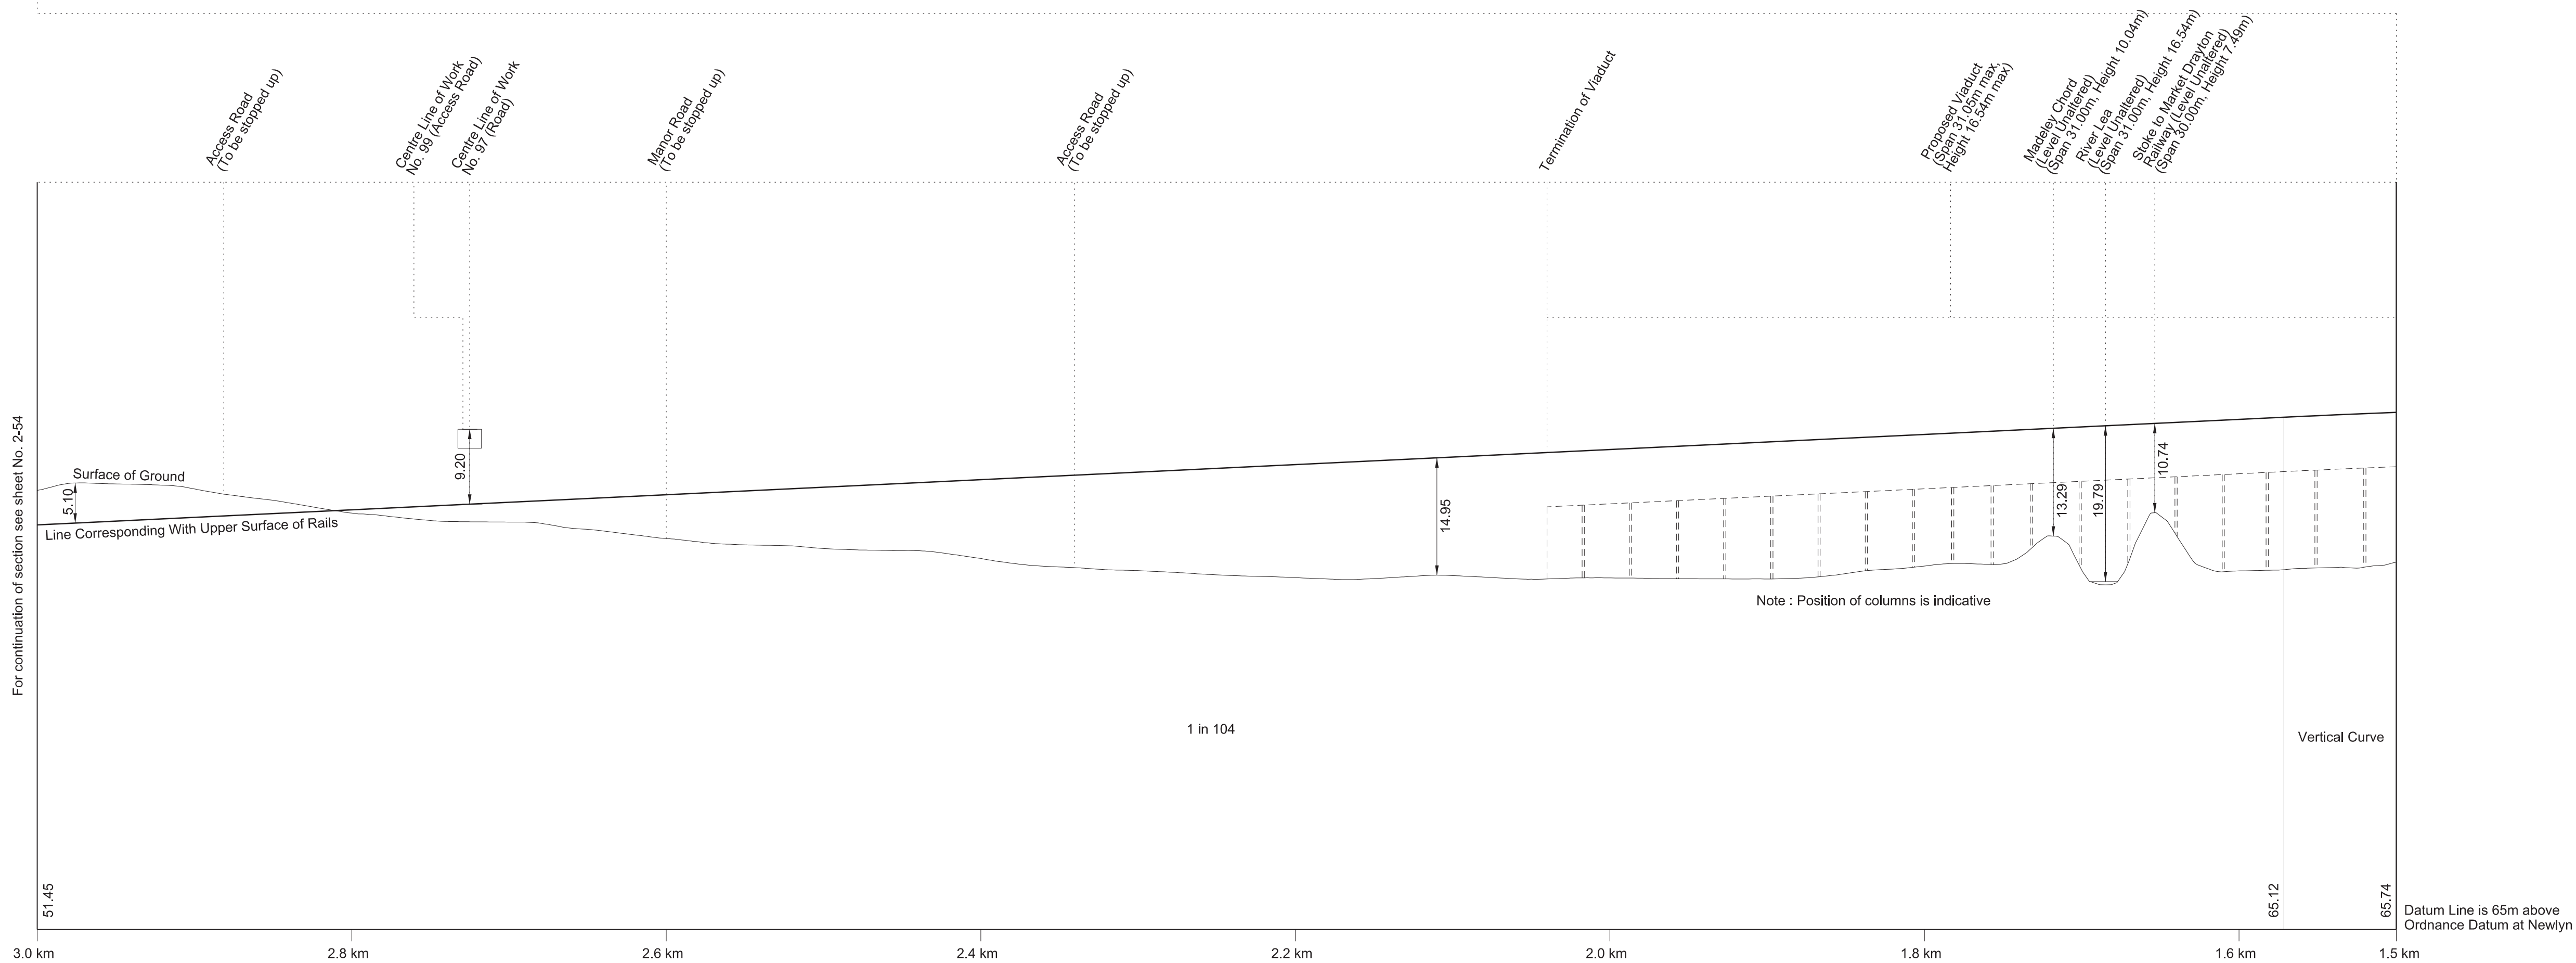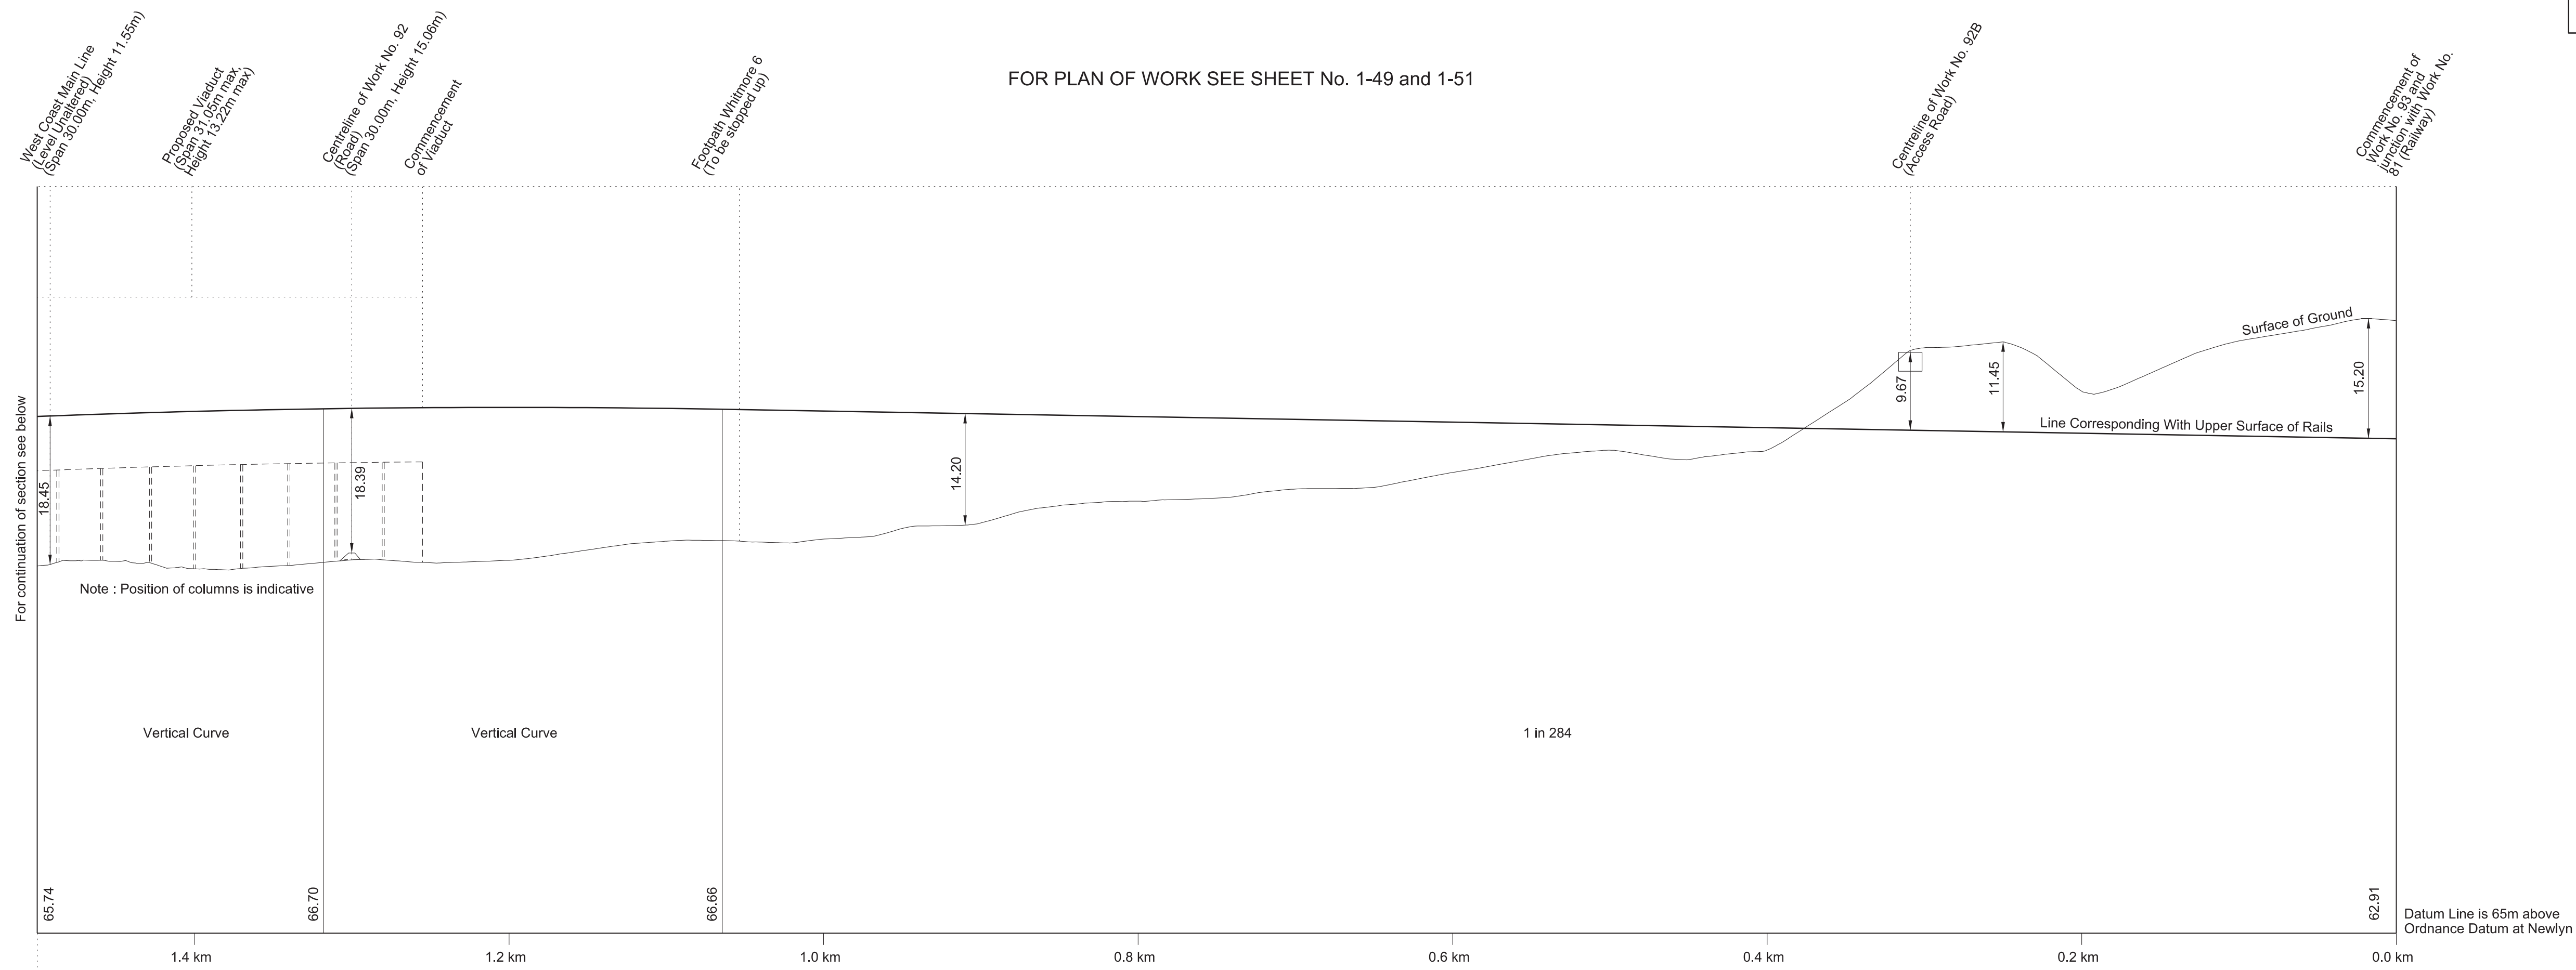


# SECTIONS

FOR PLAN OF WORK SEE SHEET No. 1-53 and 1-57

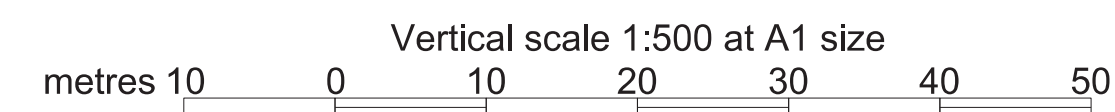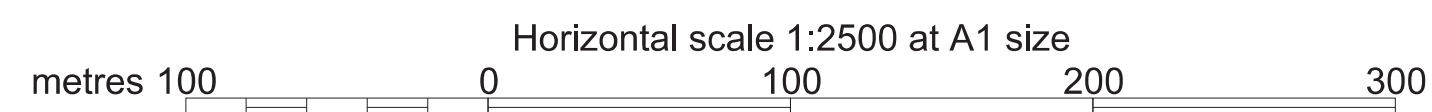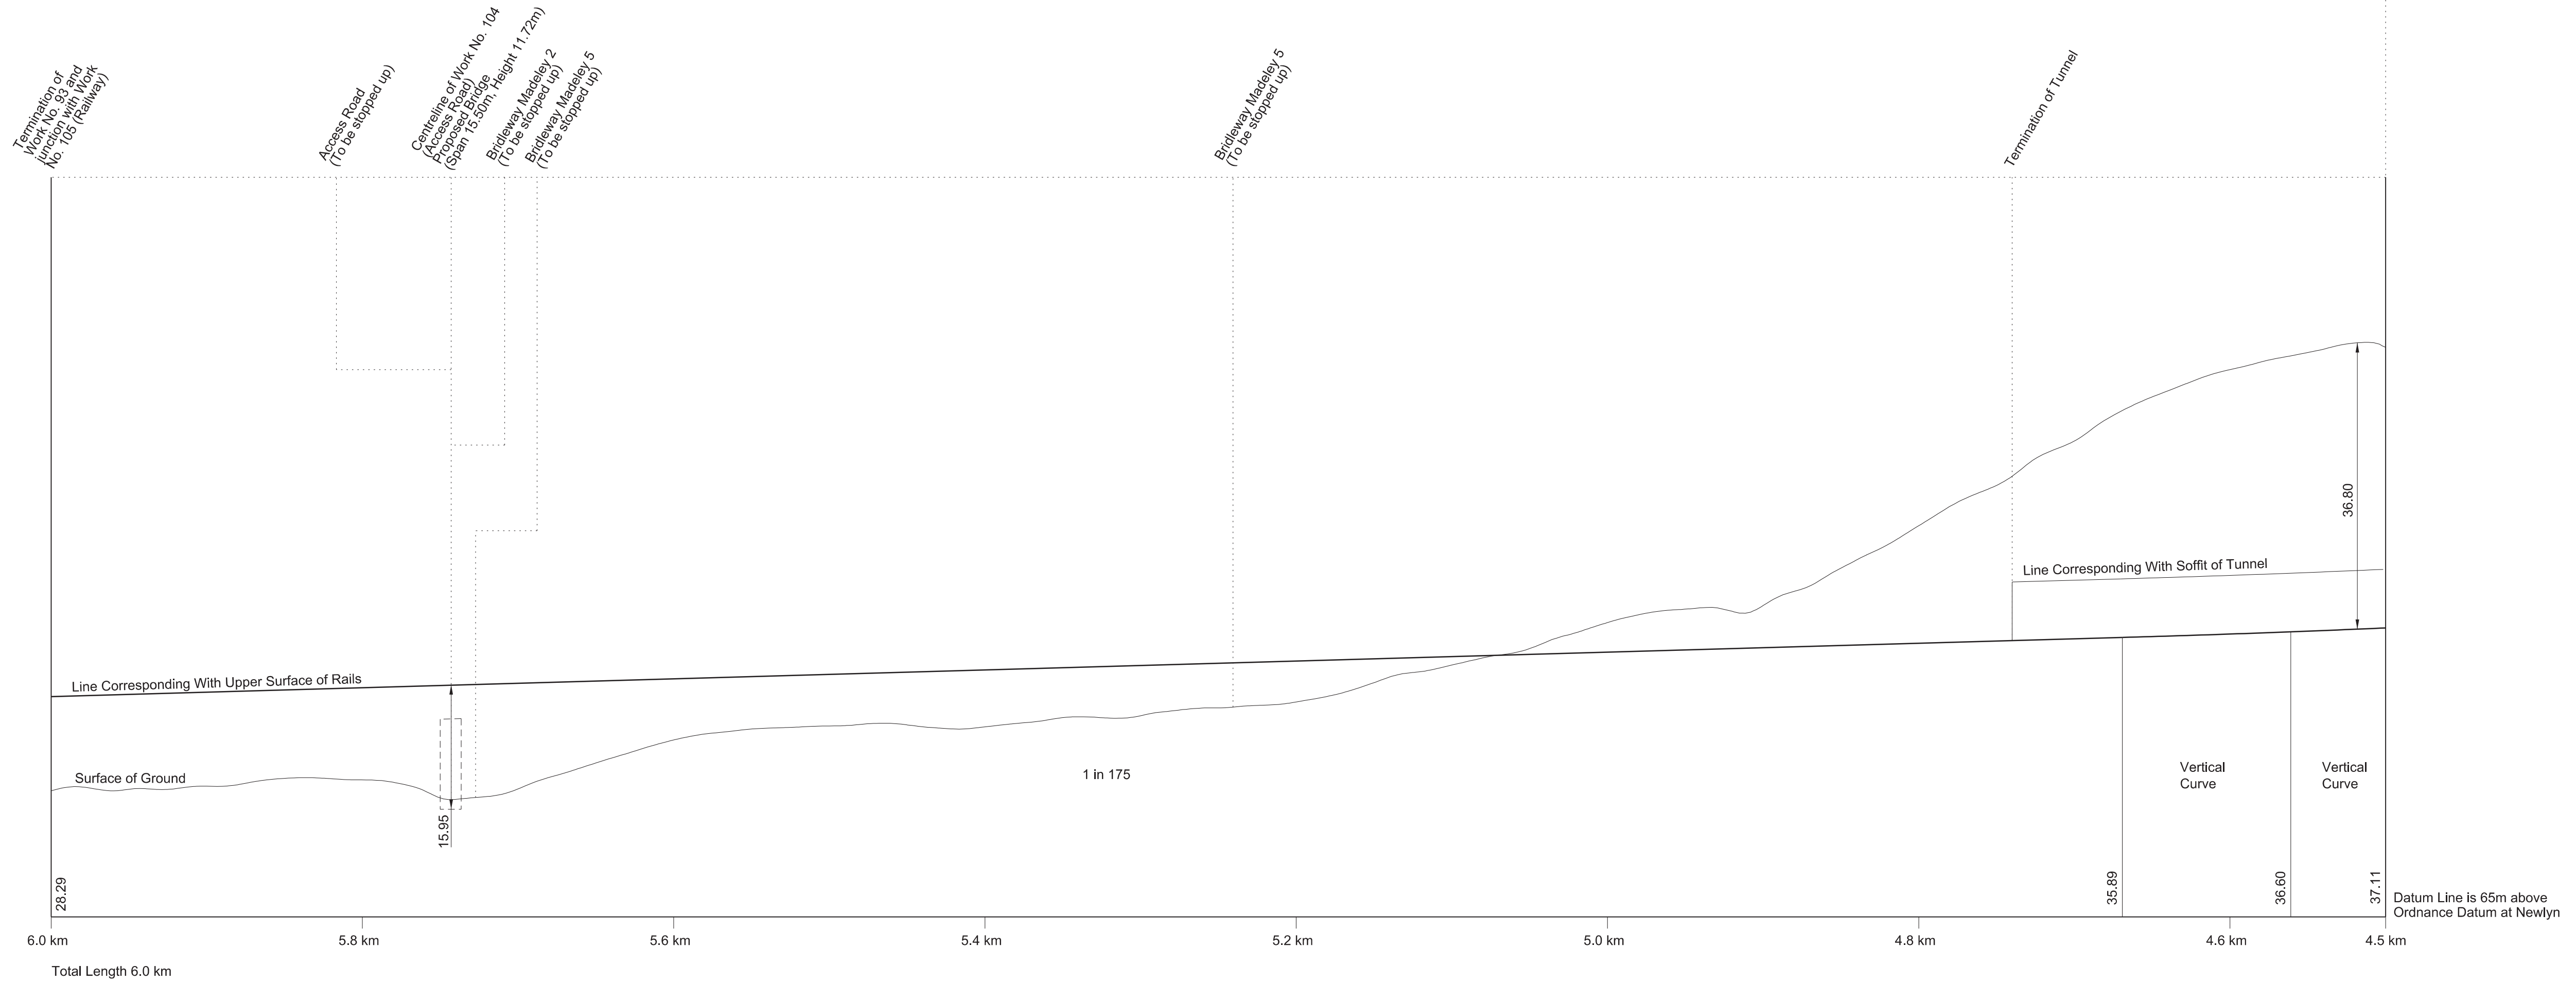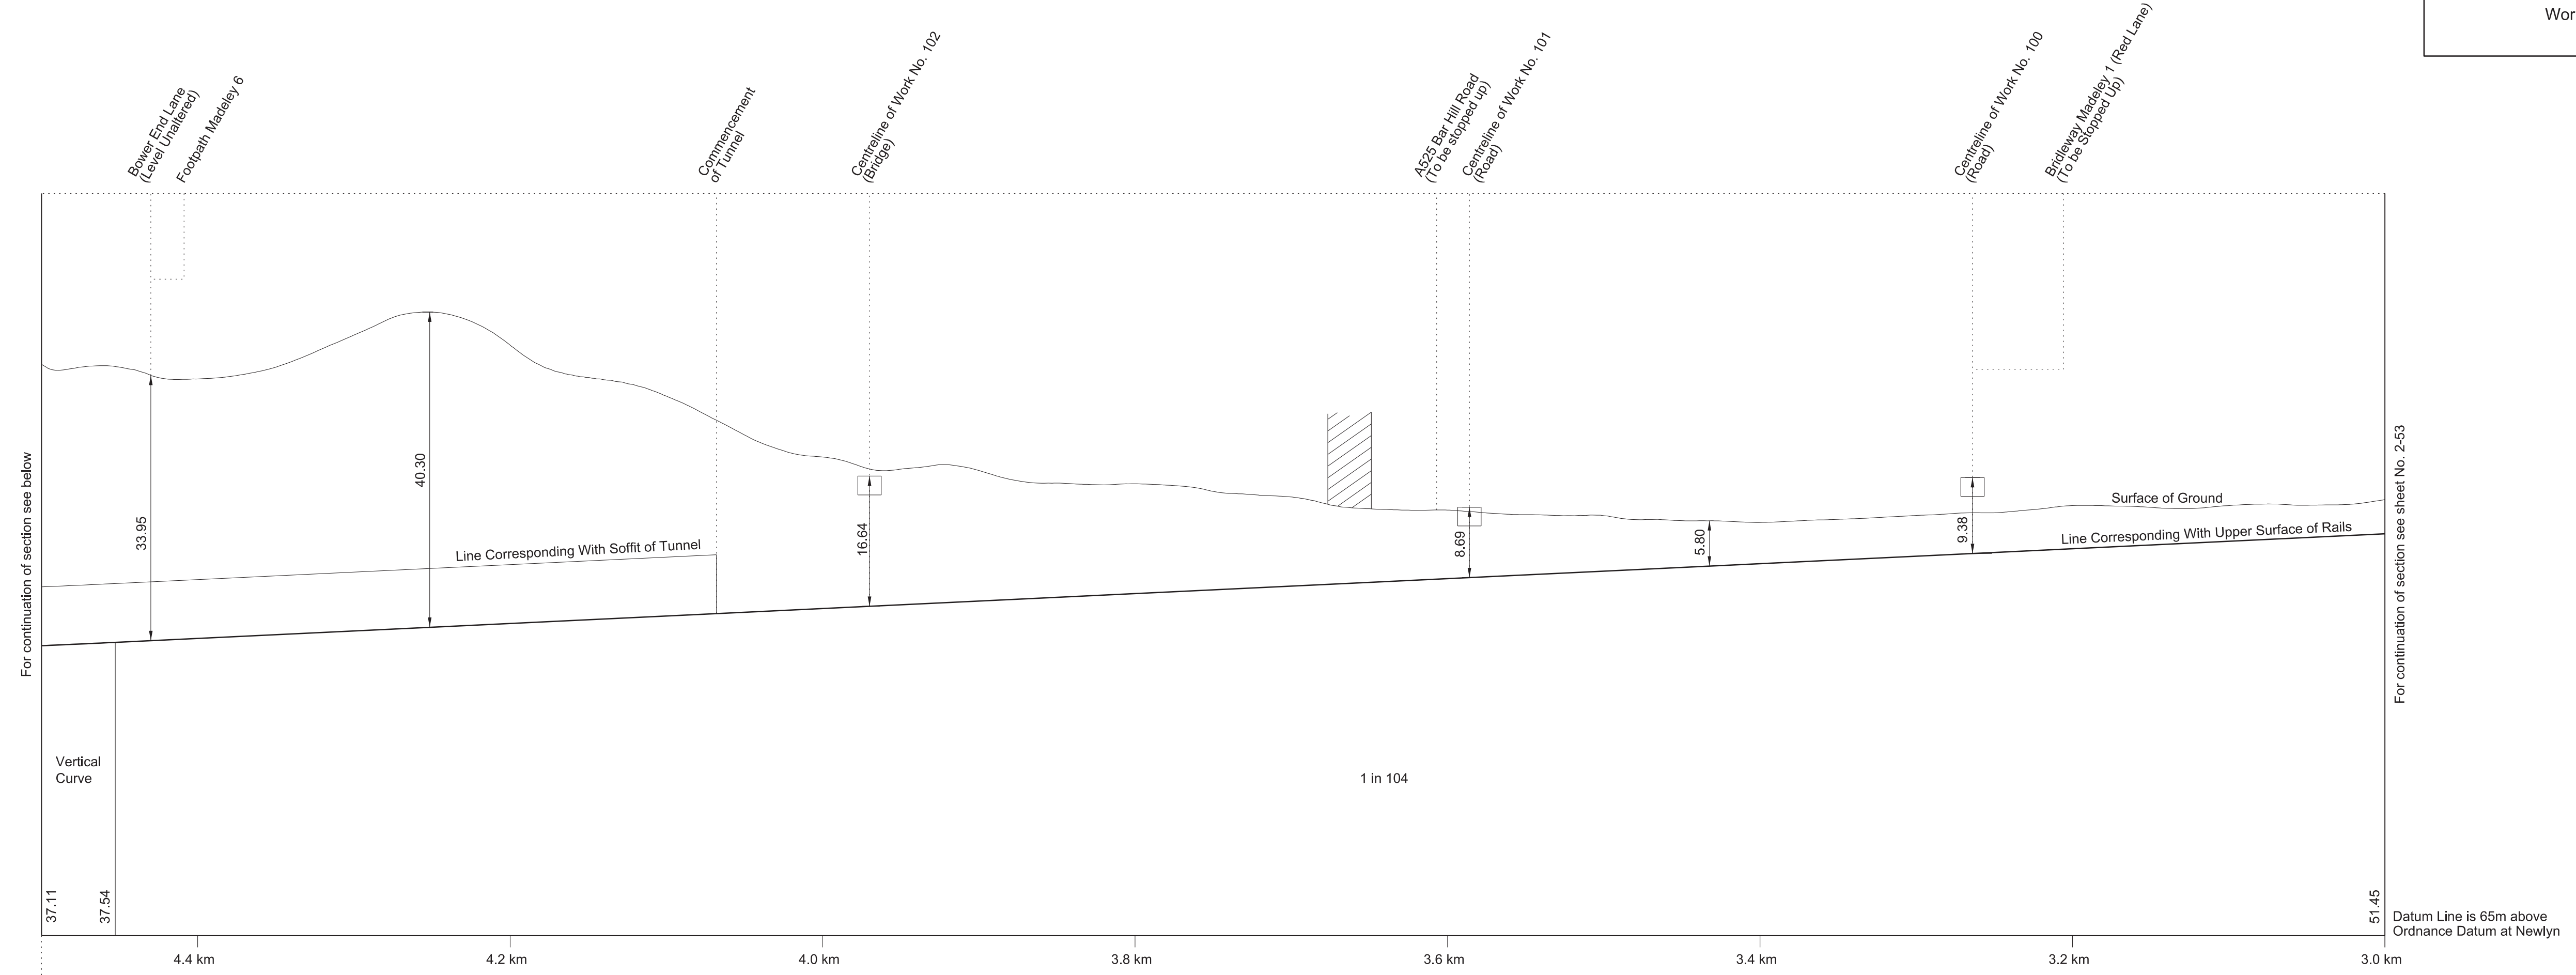


# SECTIONS


**WORK No. 94**  
FOR PLAN OF WORK SEE SHEET No. 1-49

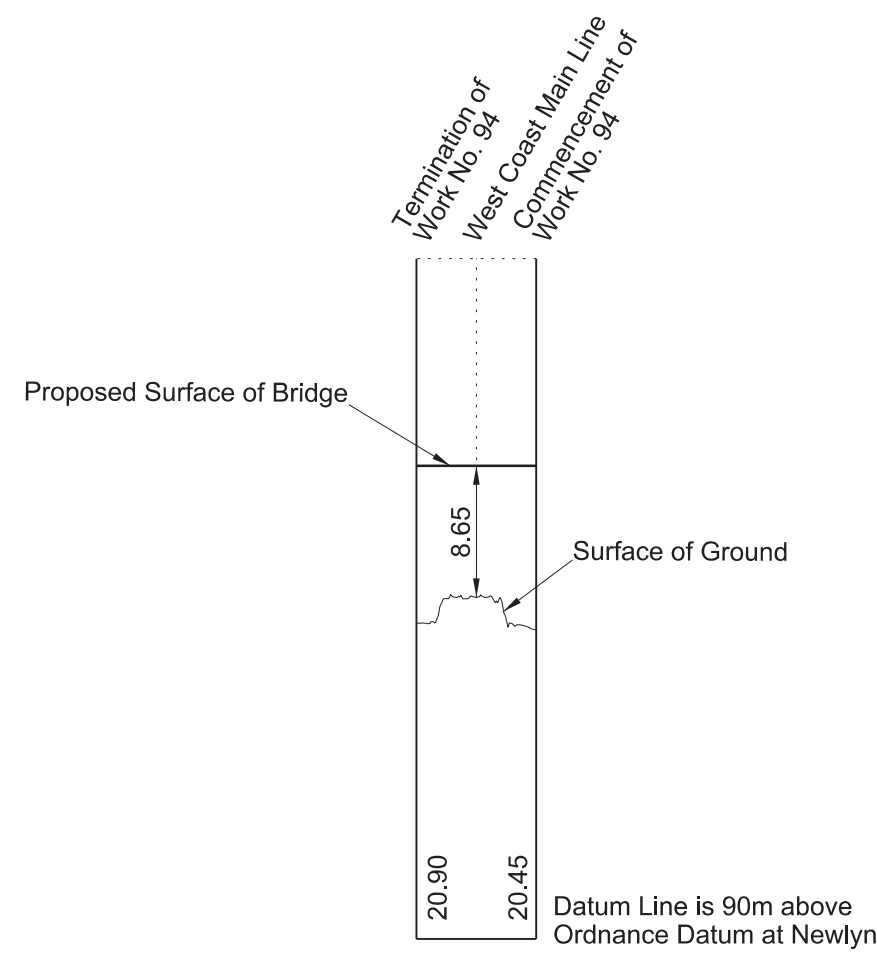


**WORK No. 95**  
FOR PLAN OF WORK SEE SHEET No. 1-51

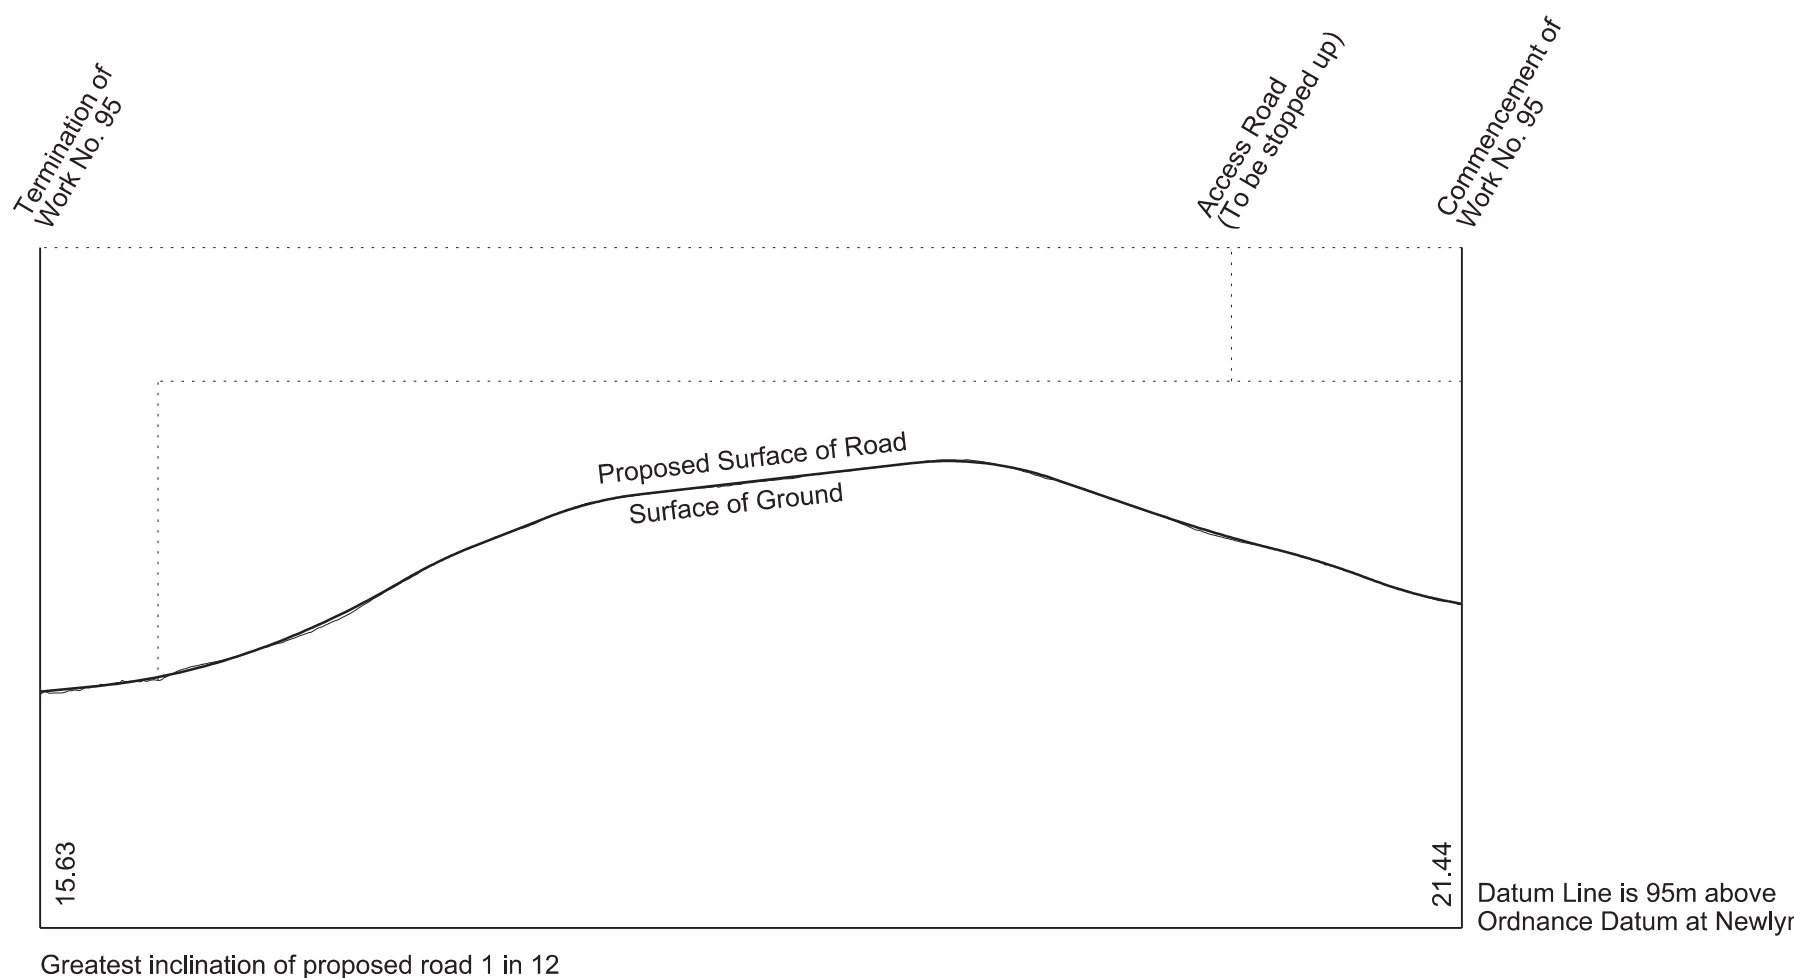


**WORK No. 96**  
FOR PLAN OF WORK SEE SHEET No. 1-51

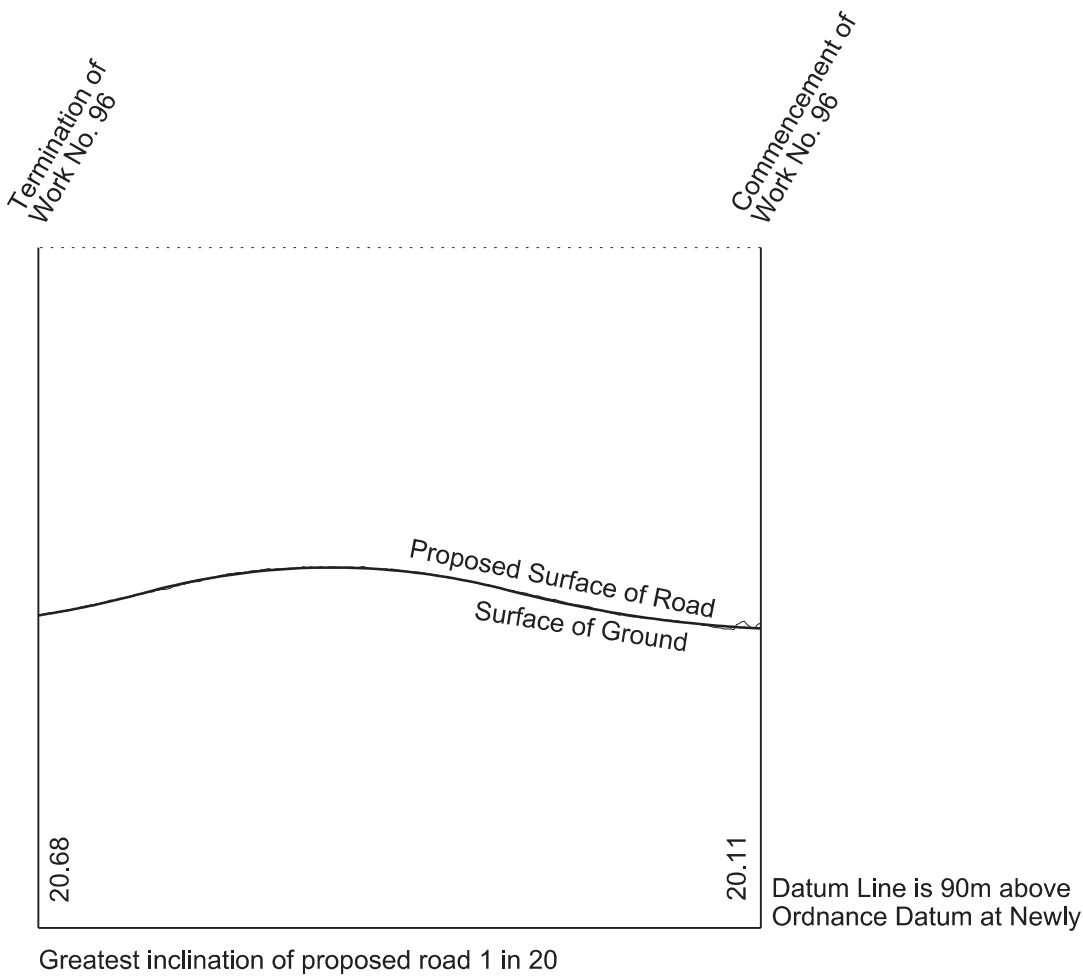


**WORK No. 97A**  
FOR PLAN OF WORK SEE SHEET No. 1-51

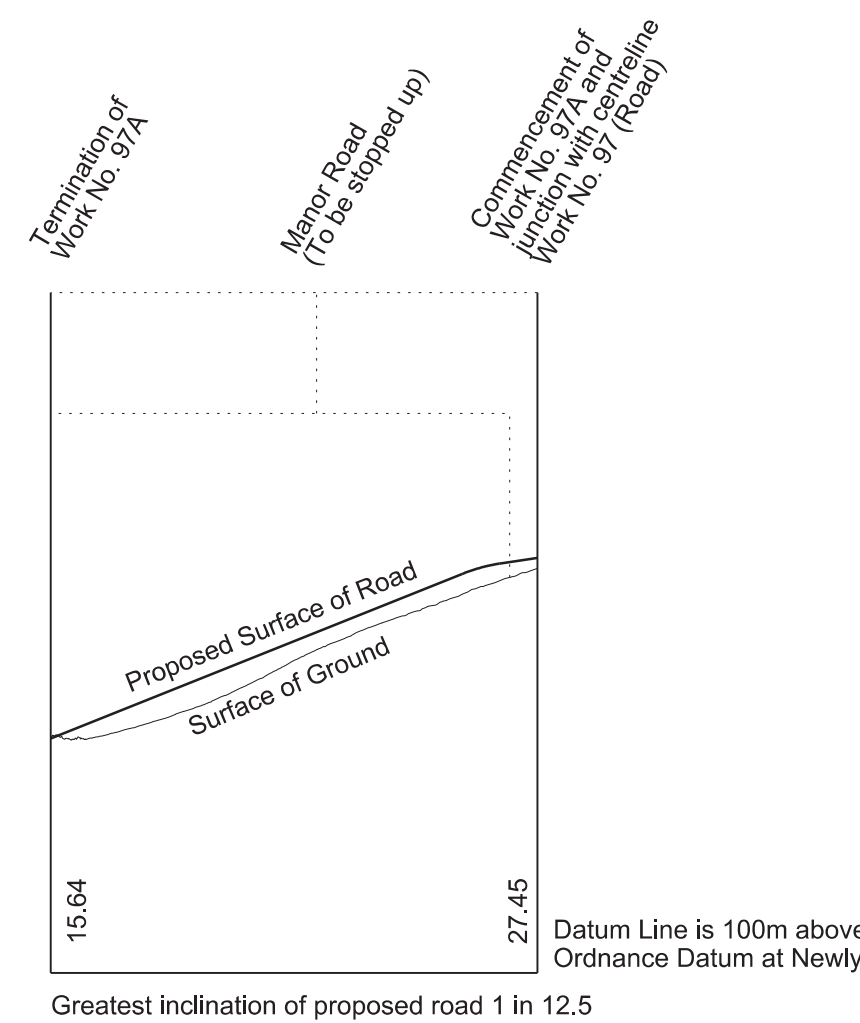




**WORK No. 97**  
FOR PLANS OF WORK SEE SHEET Nos. 1-51 and 1-53

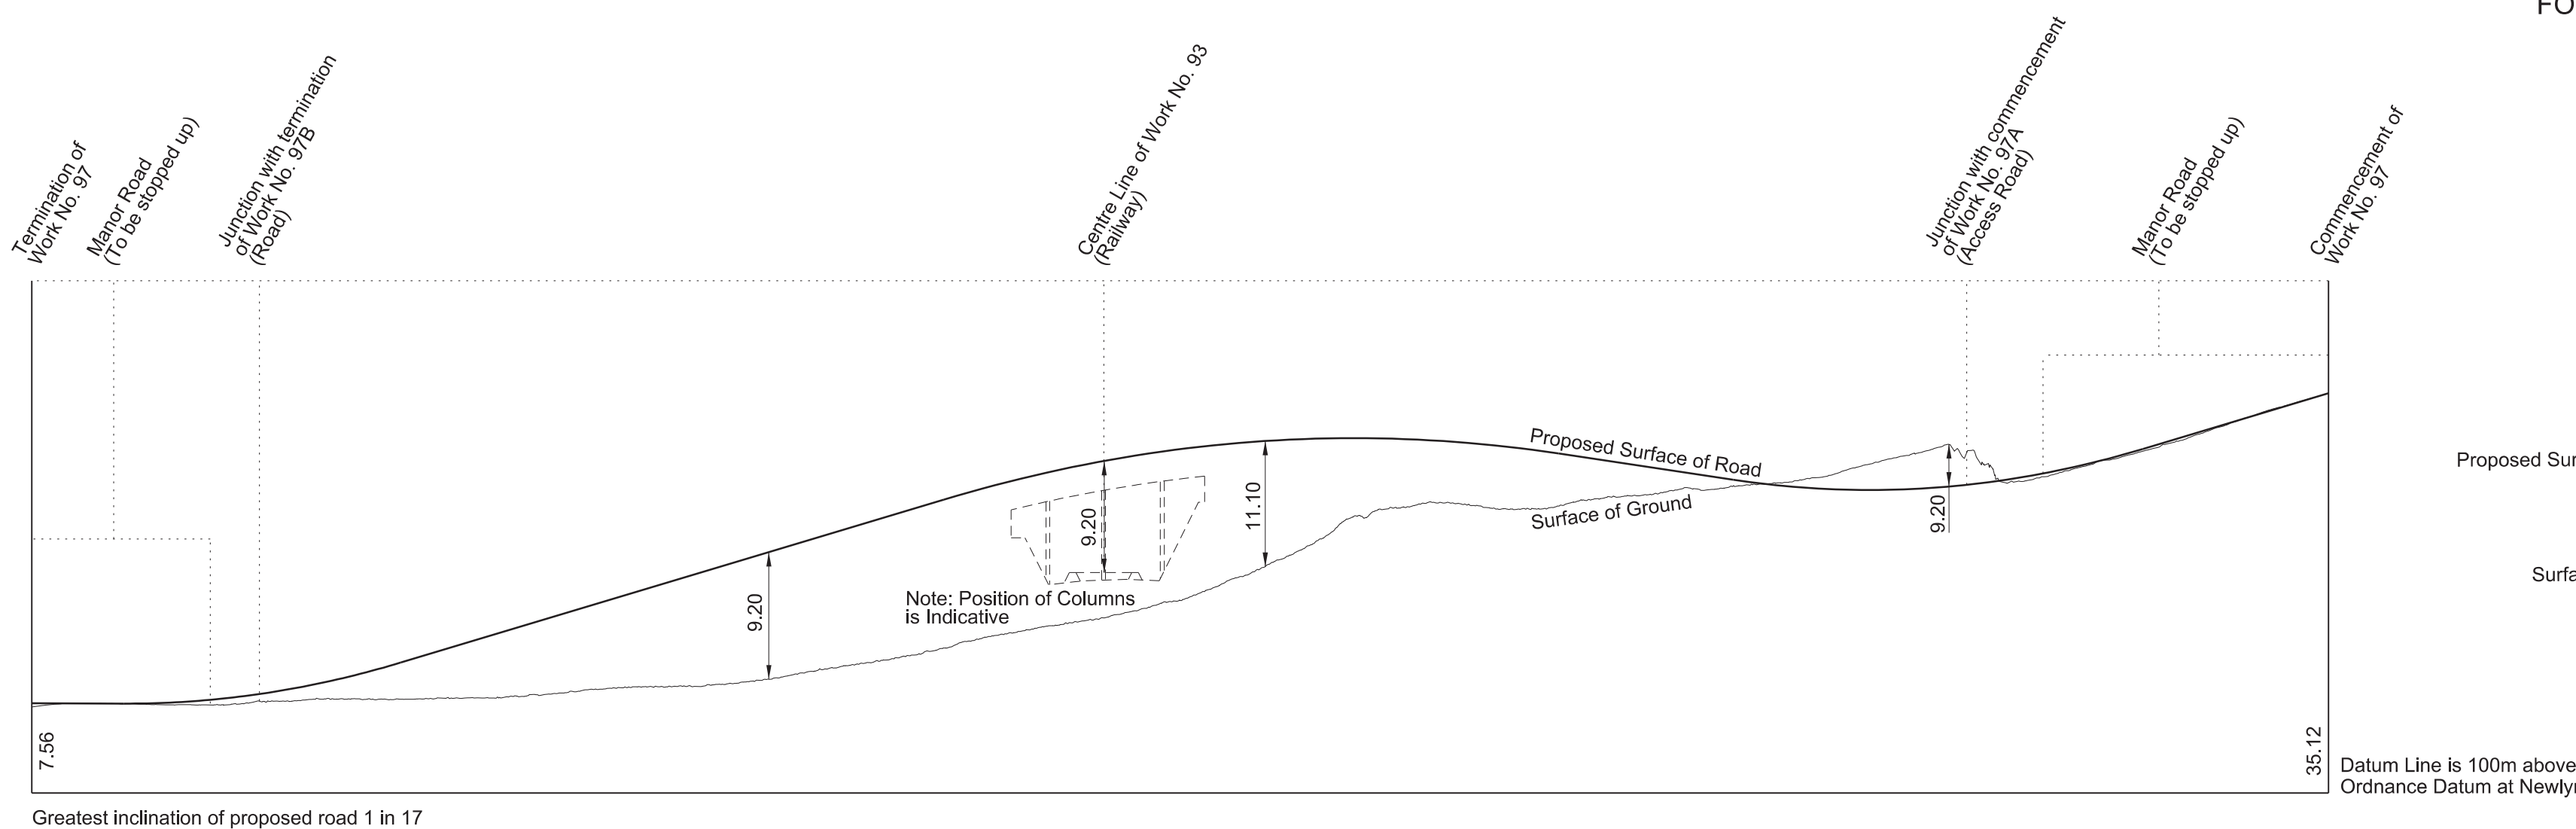

**WORK No. 97B**  
FOR PLAN OF WORK SEE SHEET No. 1-51

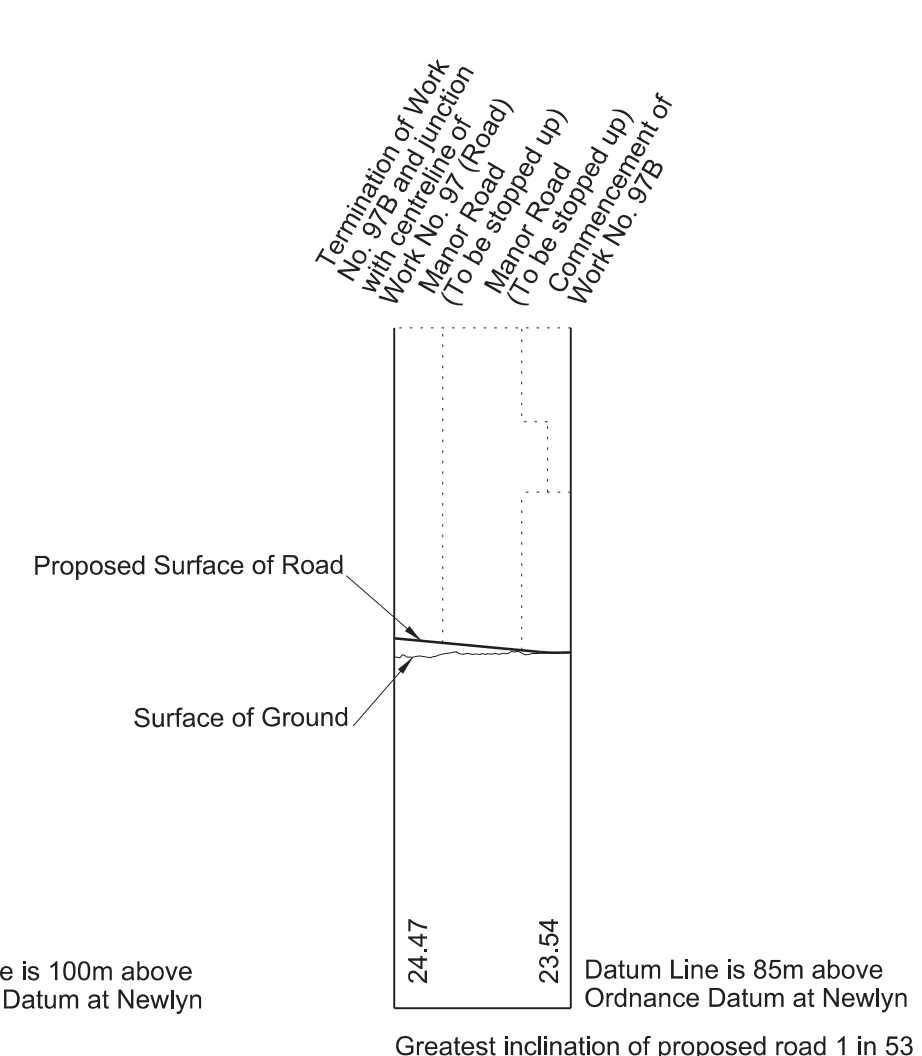

**WORK No. 98**  
FOR PLAN OF WORK SEE SHEET No. 1-51

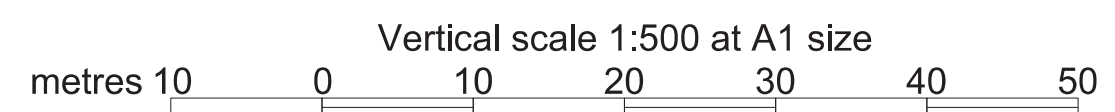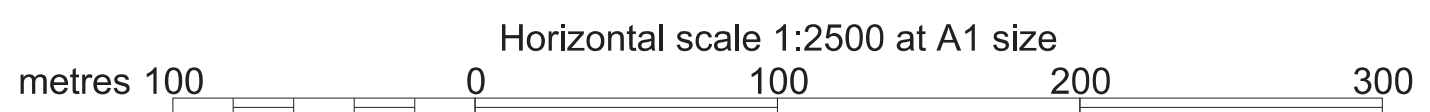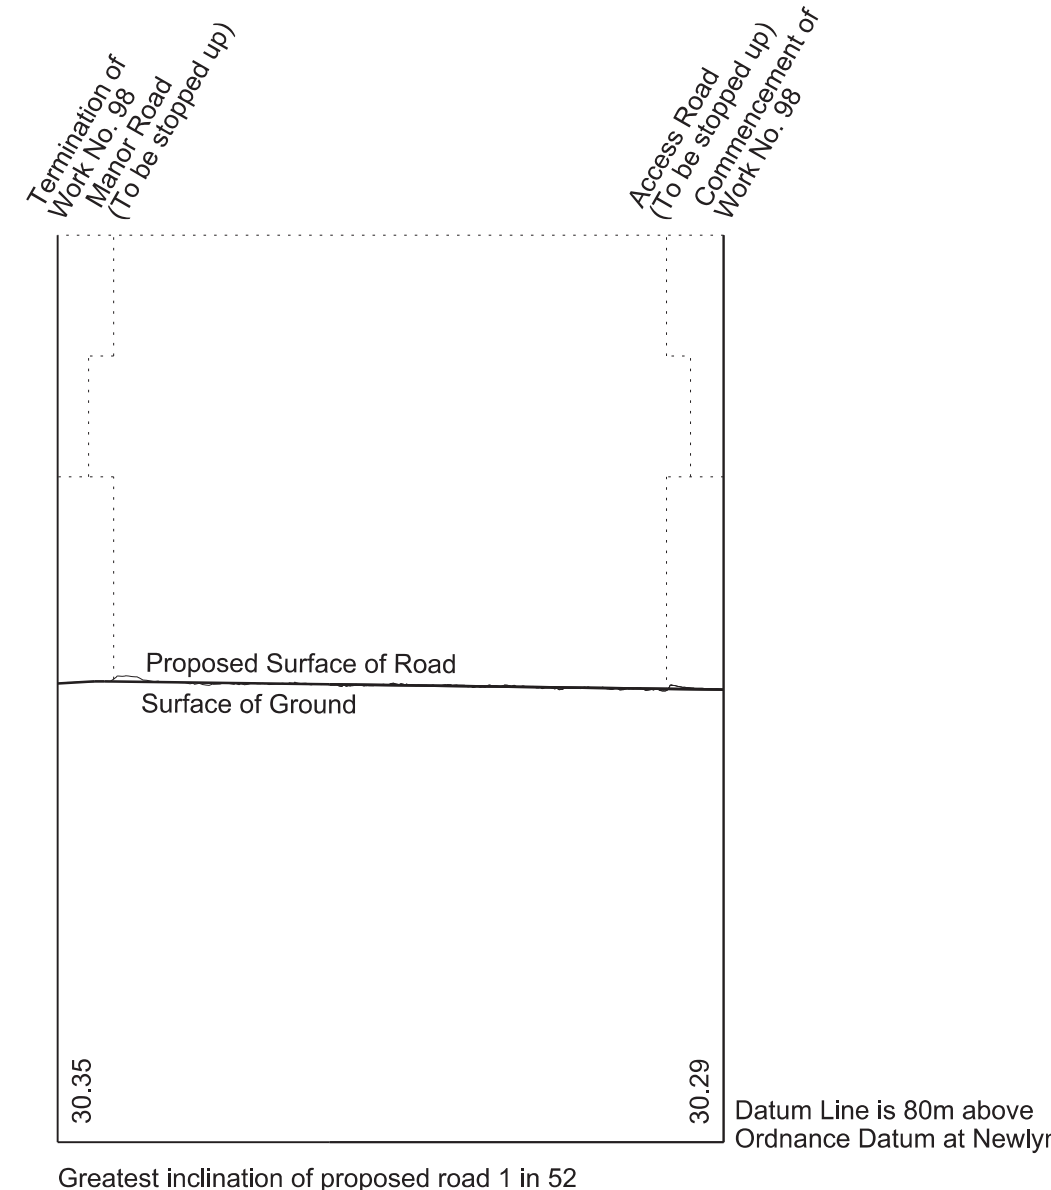






# SECTIONS

**WORK No. 100**  
 FOR PLAN OF WORK SEE SHEET No. 1-53

**WORK No. 101**  
 FOR PLAN OF WORK SEE SHEET No. 1-53





**WORK No. 99**  
 FOR PLAN OF WORK SEE SHEET No. 1-51

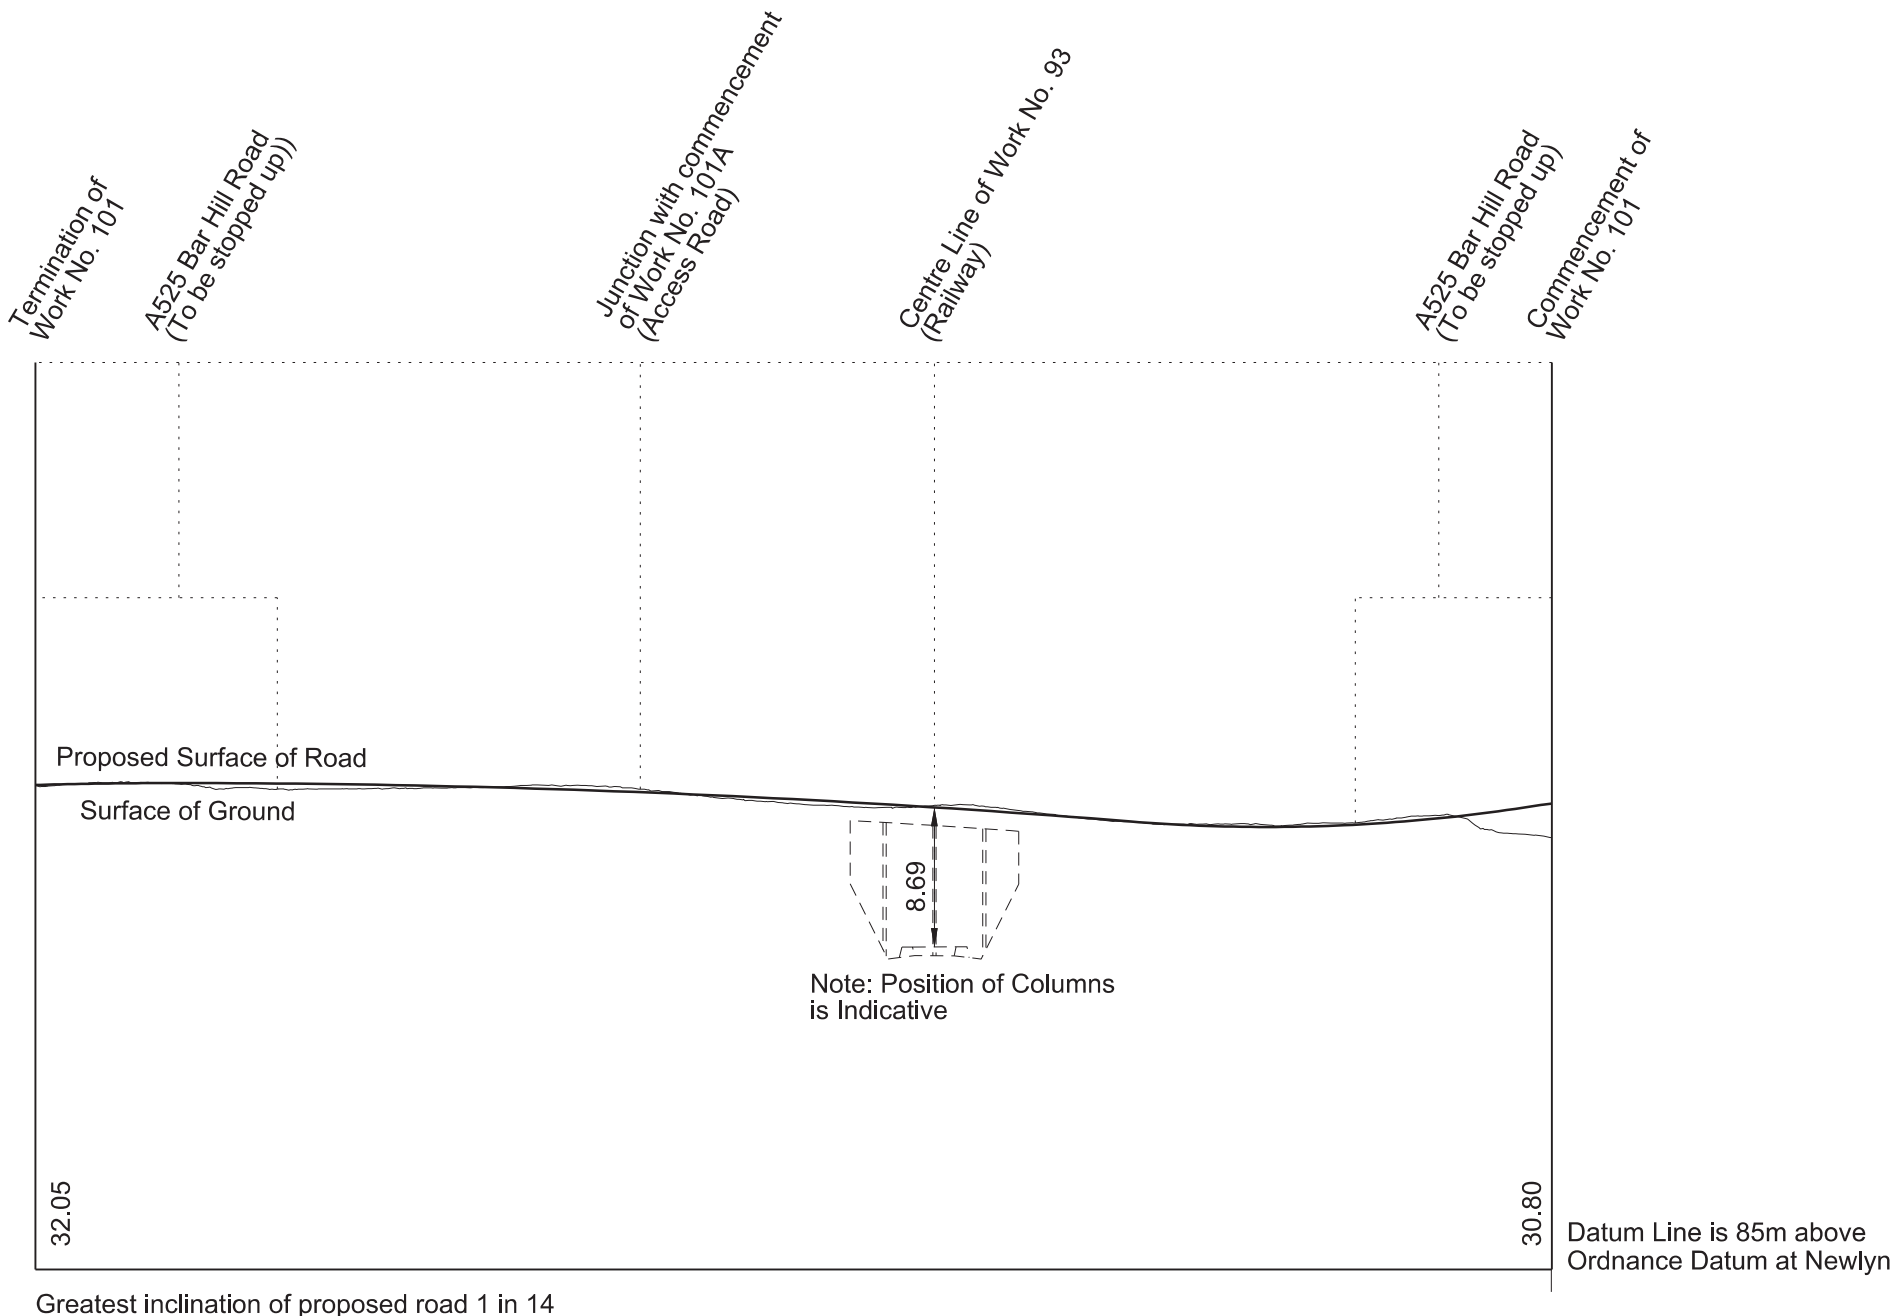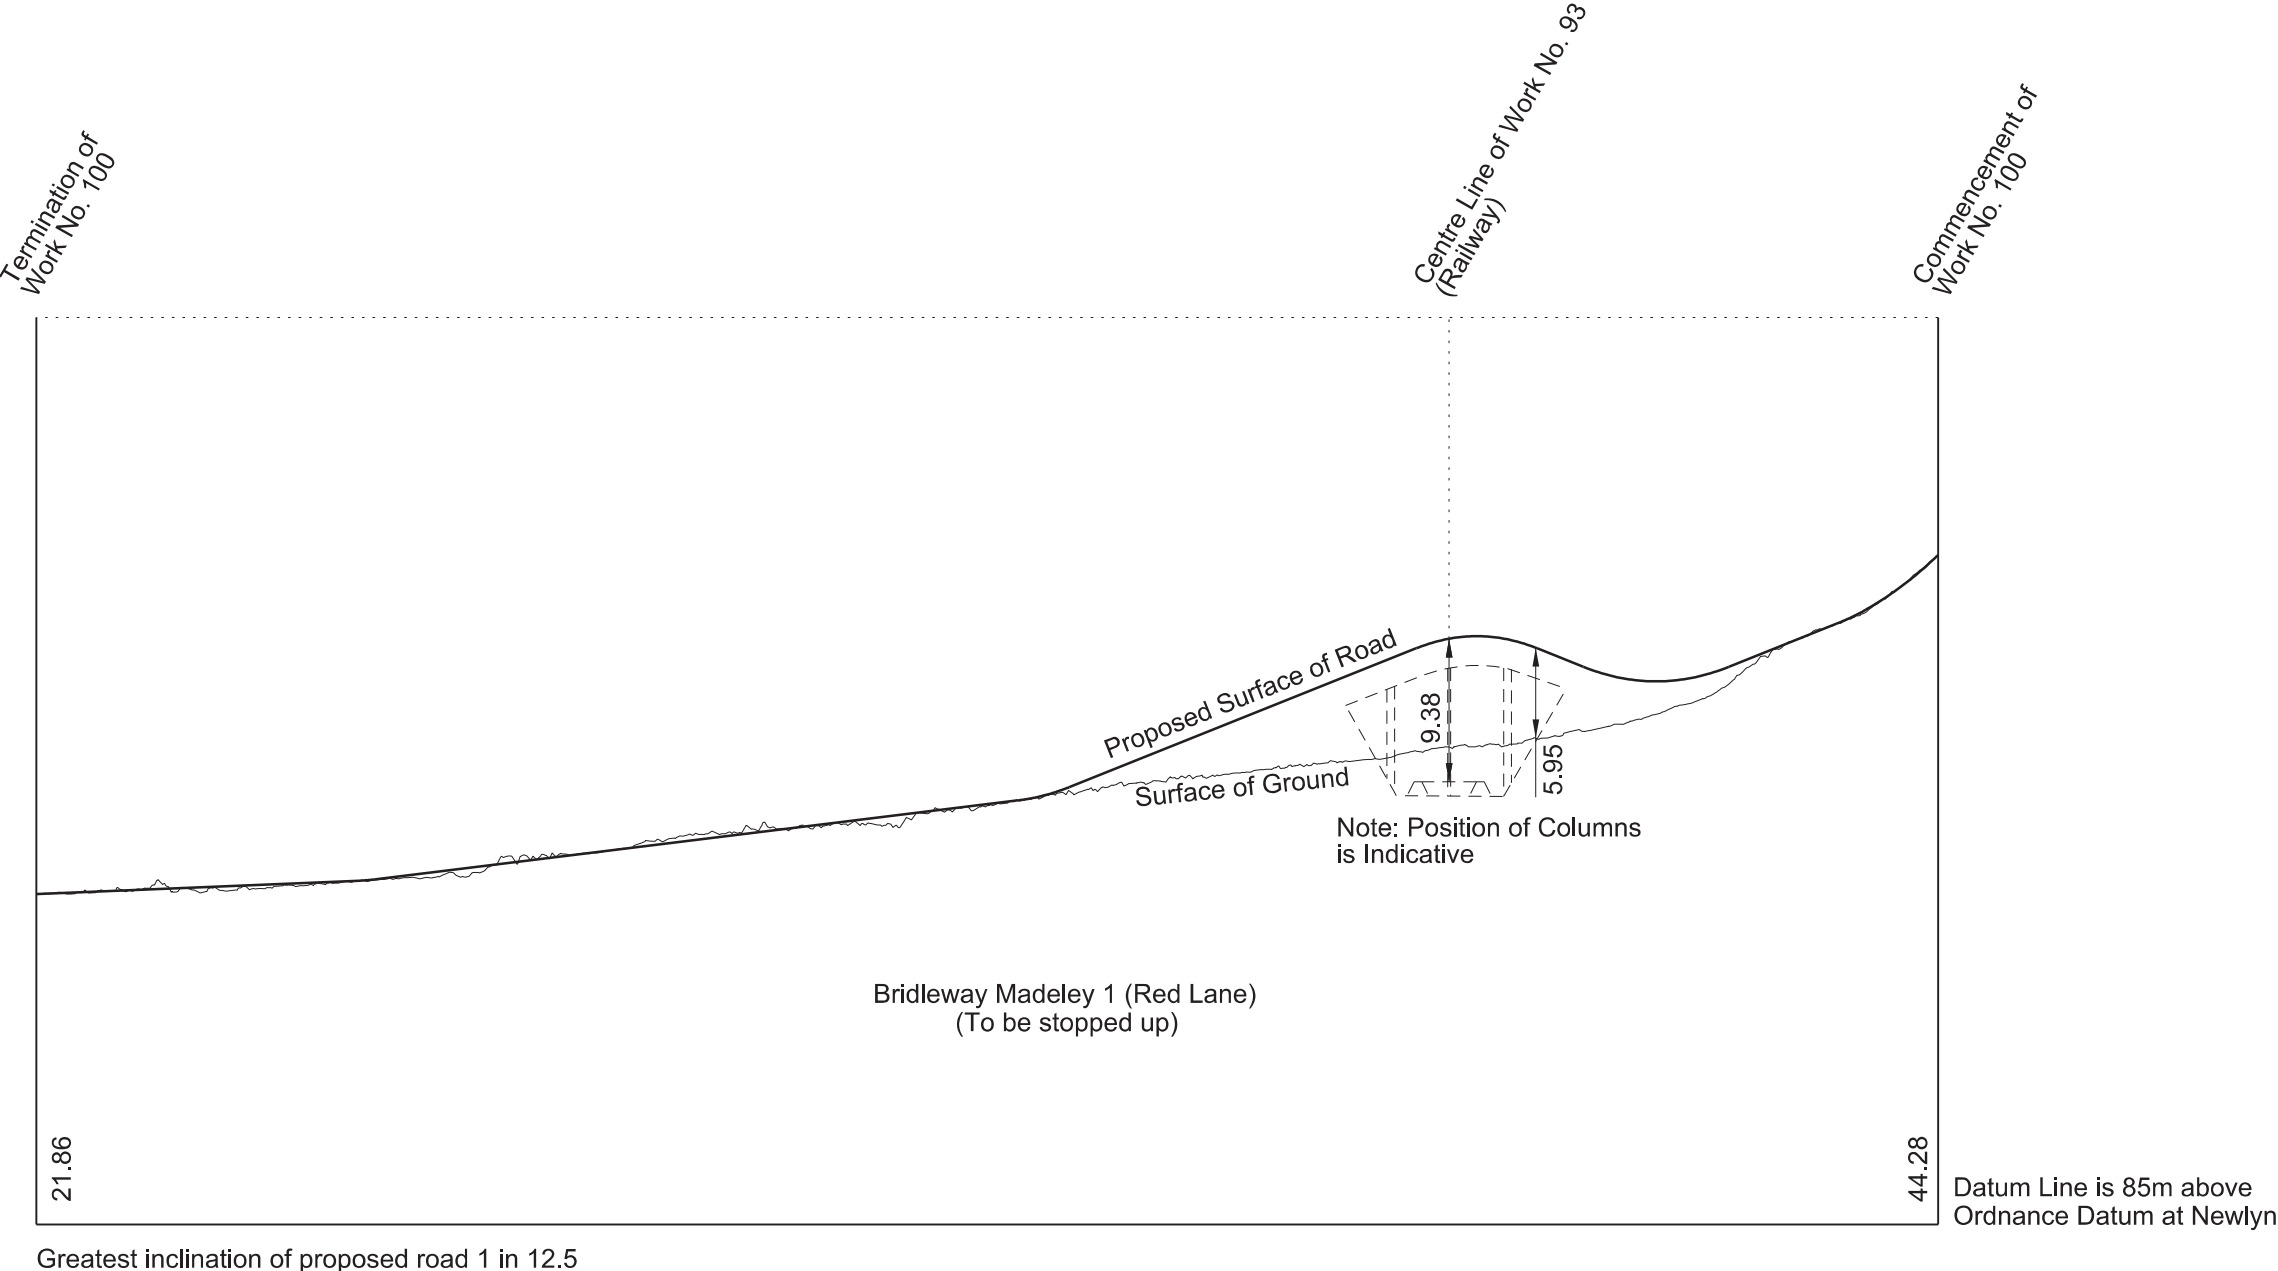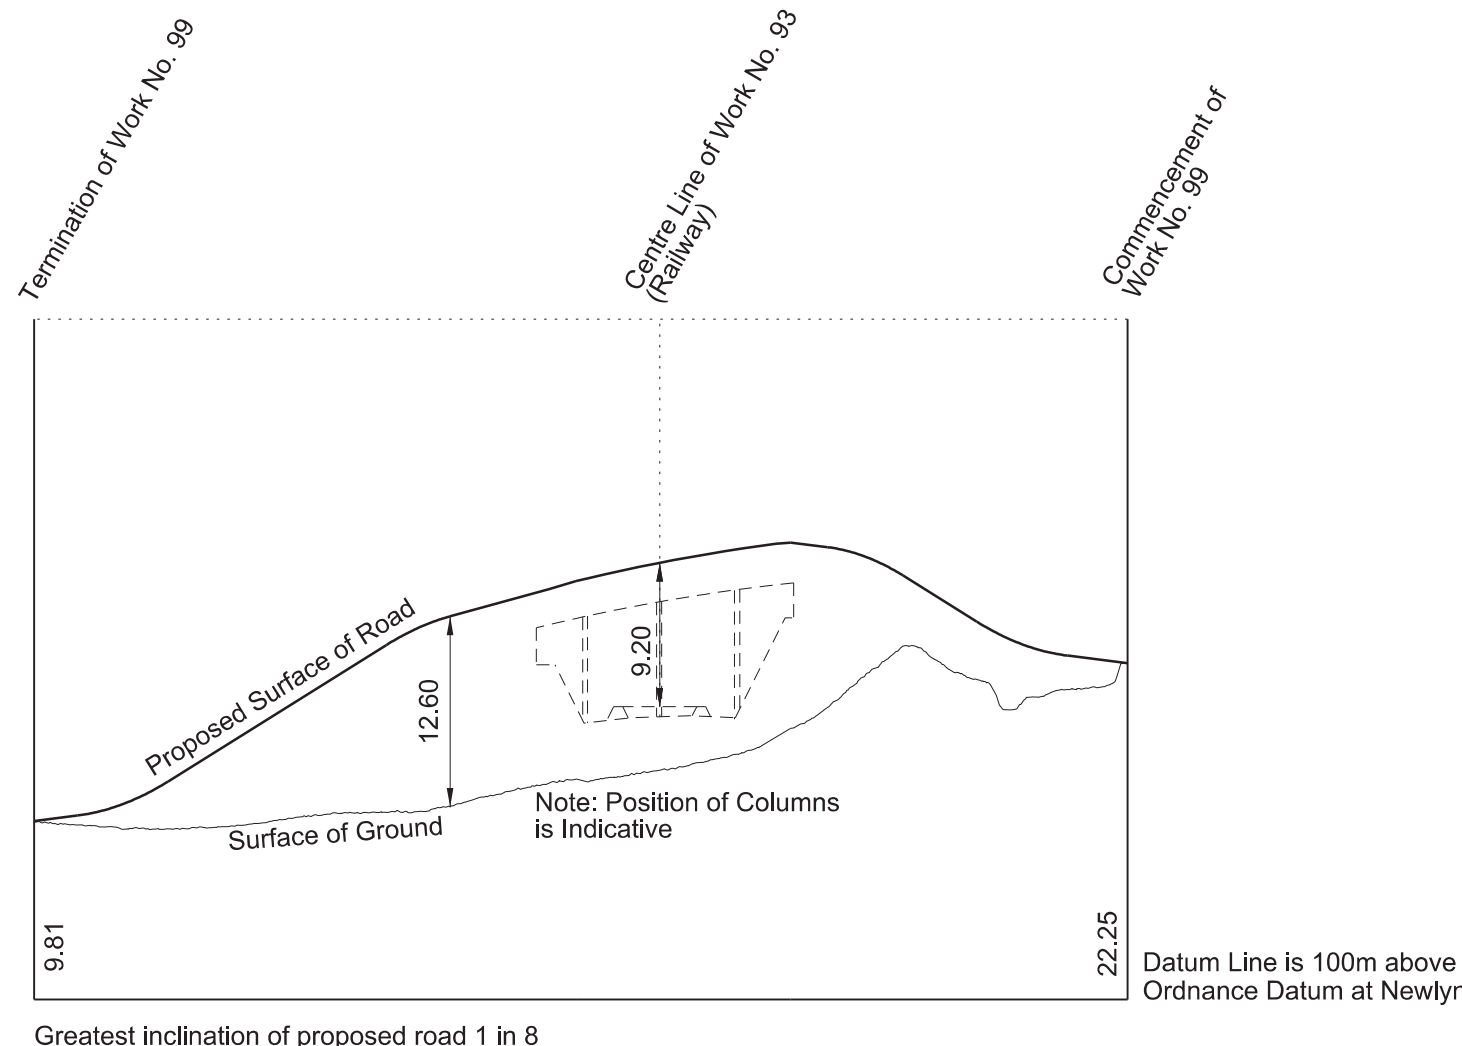

**WORK No. 101A**  
 FOR PLAN OF WORK SEE SHEET No. 1-53


**WORK No. 101B**  
 FOR PLAN OF WORK SEE SHEET Nos. 1-53 and 1-54

**WORK No. 101C**  
 FOR PLAN OF WORK SEE SHEET No. 1-54

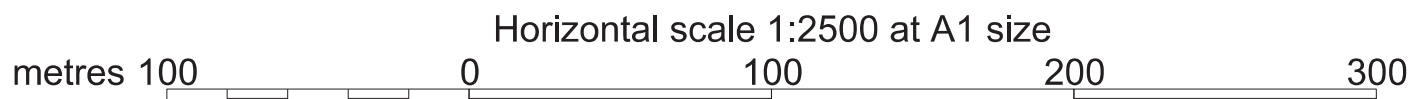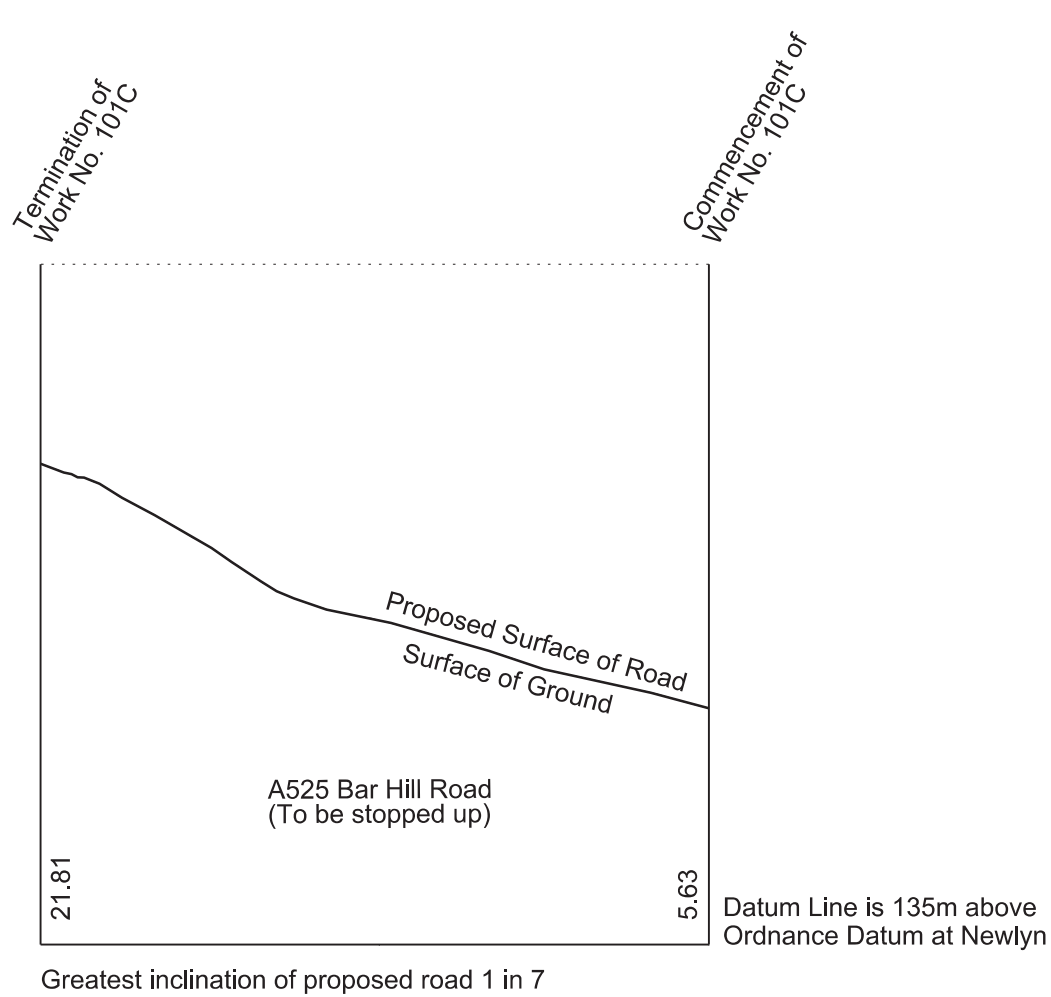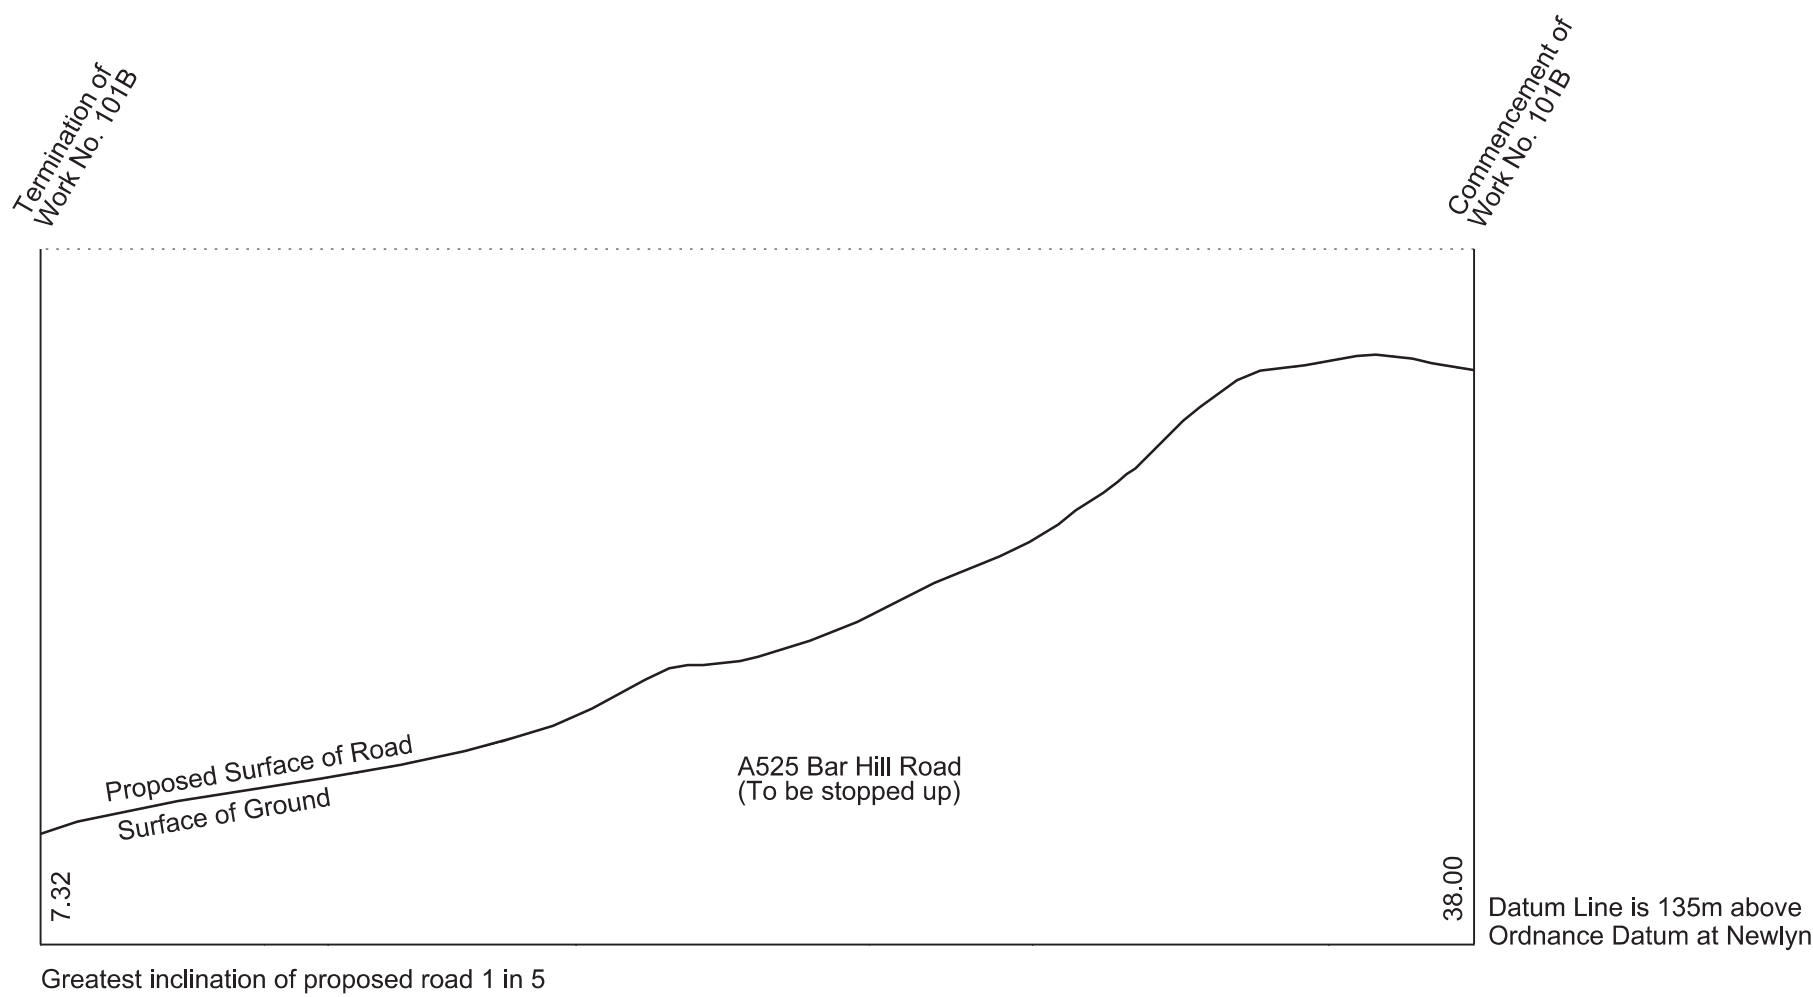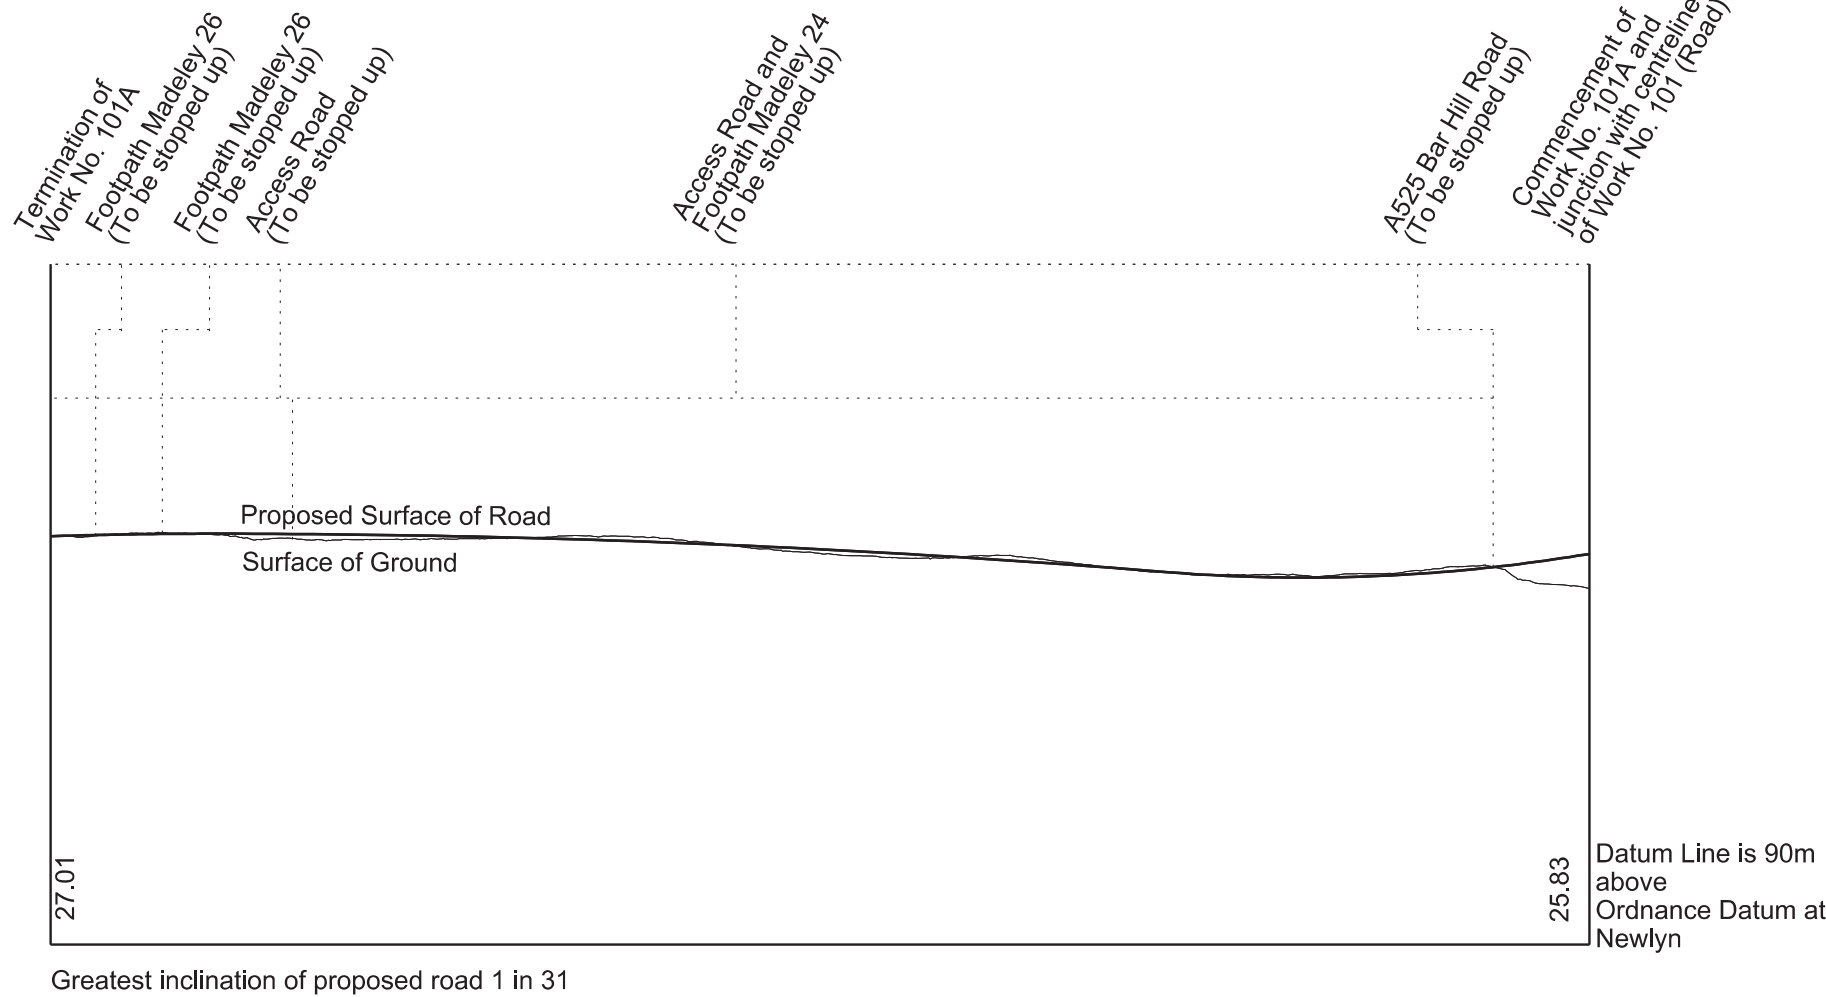


# SECTIONS


**WORK No. 101D**  
 FOR PLAN OF WORK SEE SHEET No. 1-54

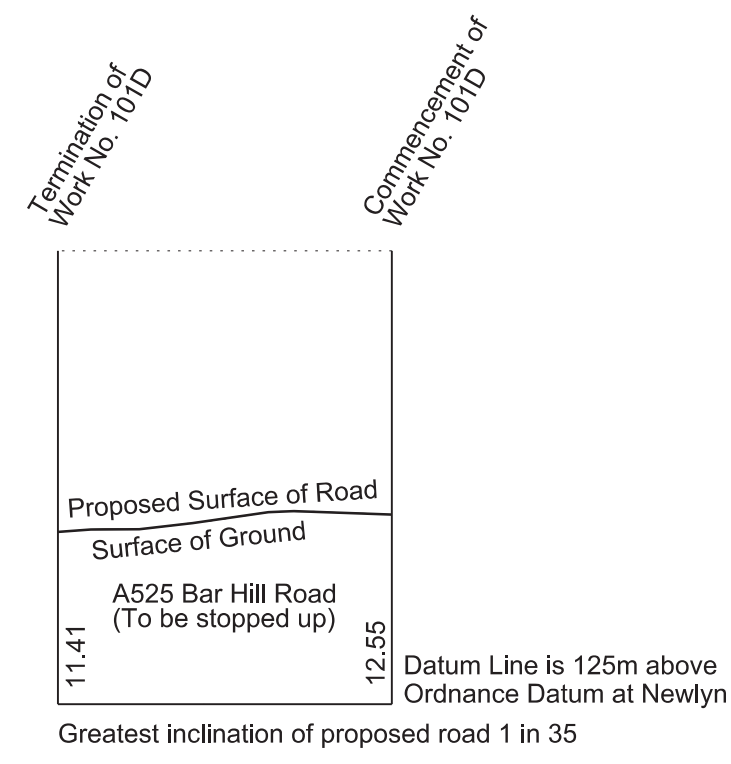


**WORK No. 101E**  
 FOR PLAN OF WORK SEE SHEET No. 1-55

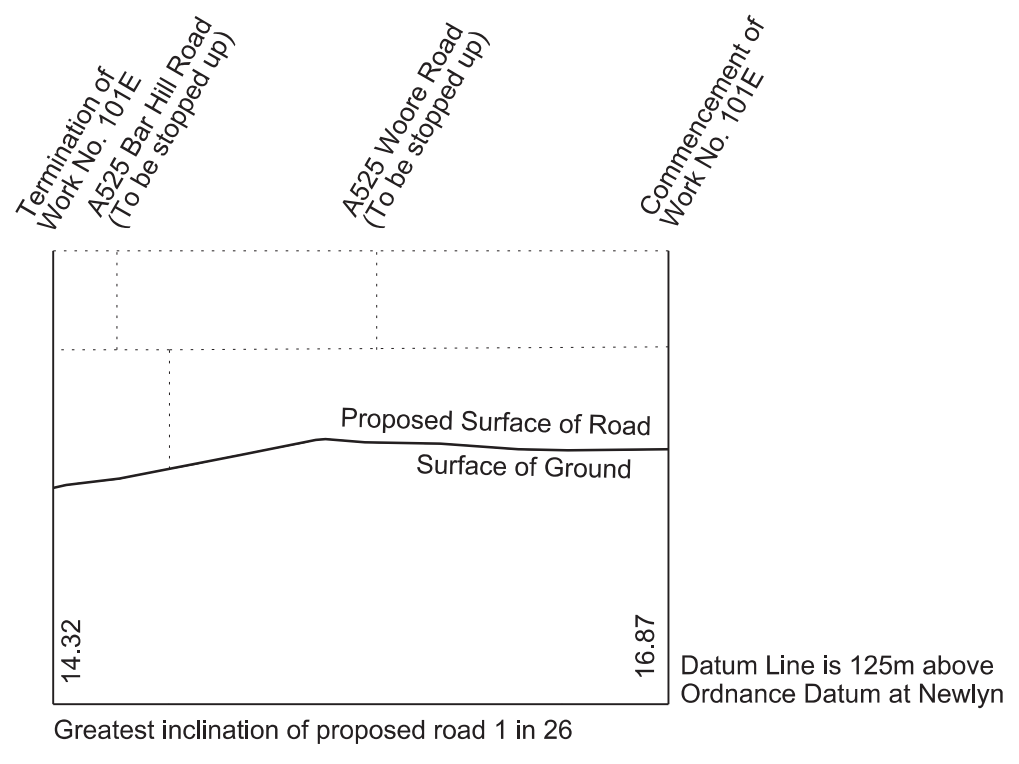




**WORK No. 101F**  
 FOR PLAN OF WORK SEE SHEET No. 1-55

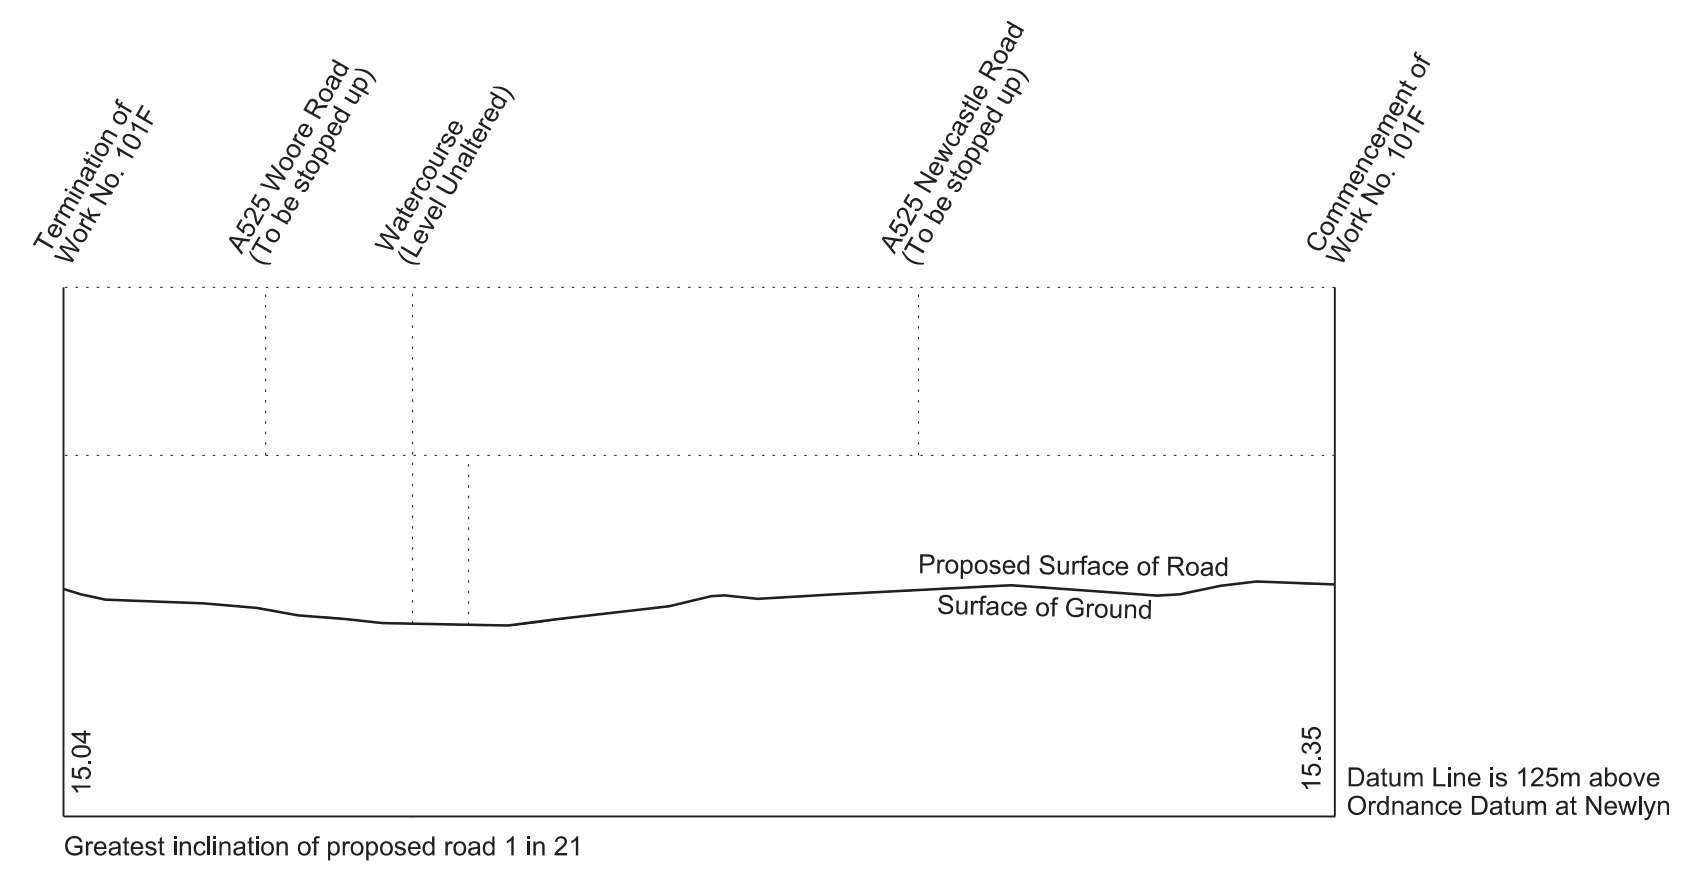

**WORK No. 101G**  
 FOR PLAN OF WORK SEE SHEET No. 1-55

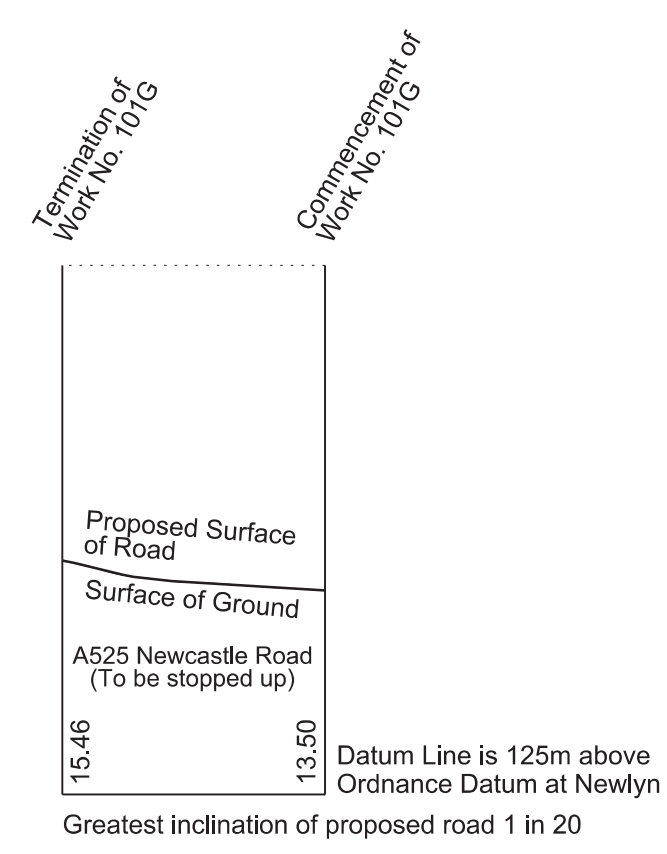


**WORKS No. 101H**  
 FOR PLAN OF WORKS SEE SHEET No. 1-56

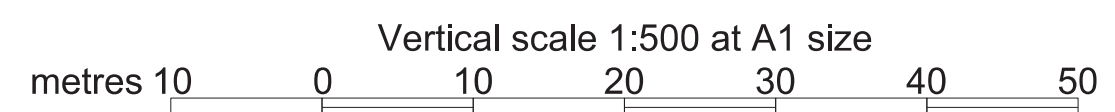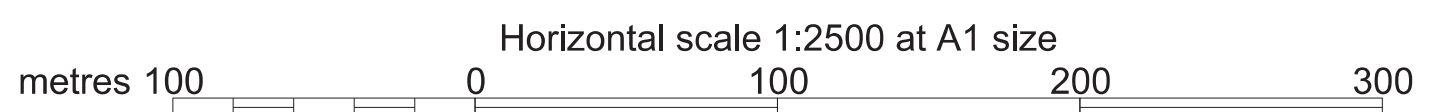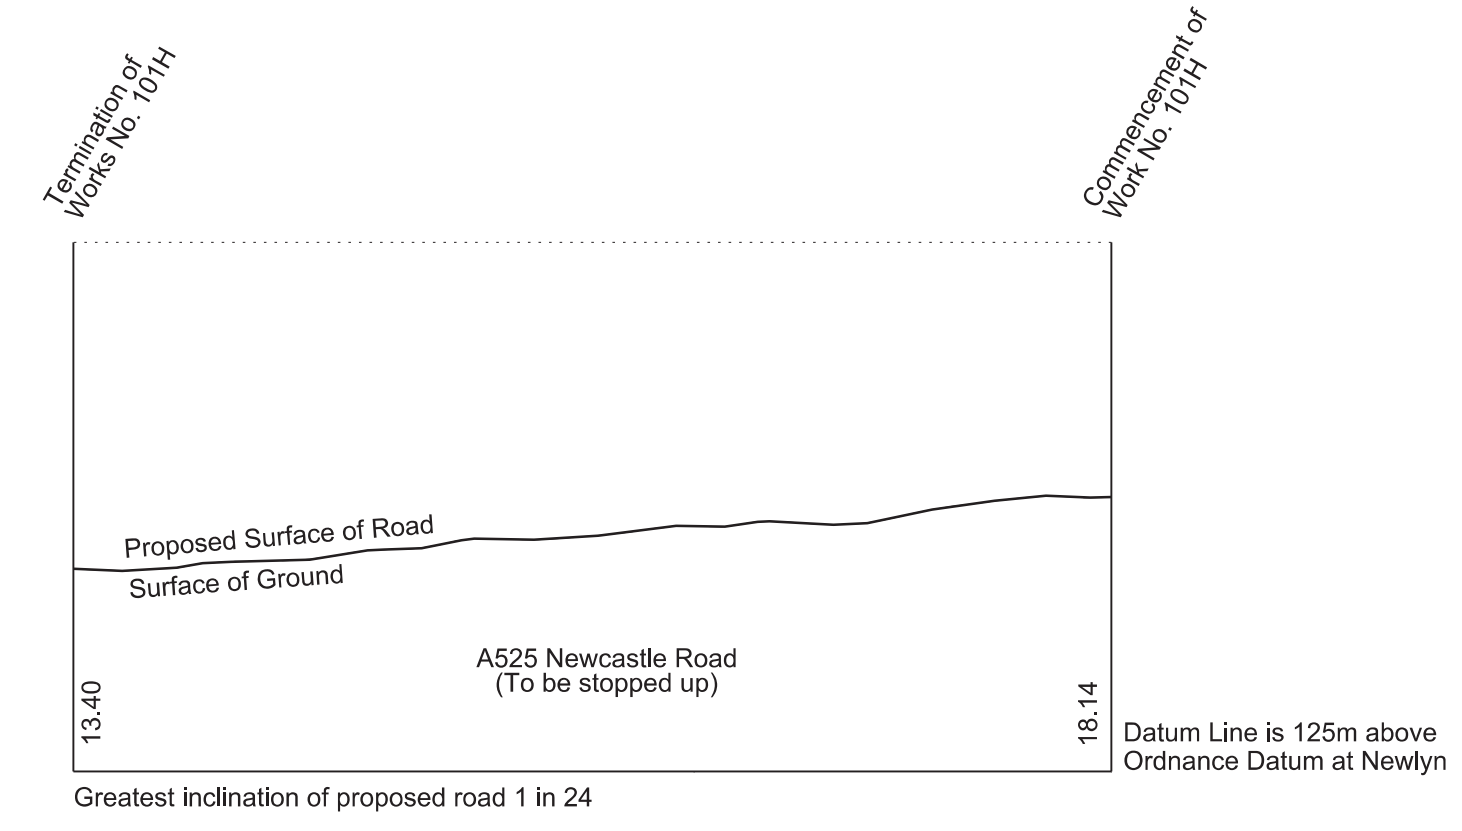


# SECTIONS




## WORK No. 102 FOR PLAN OF WORK SEE SHEET No. 1-53

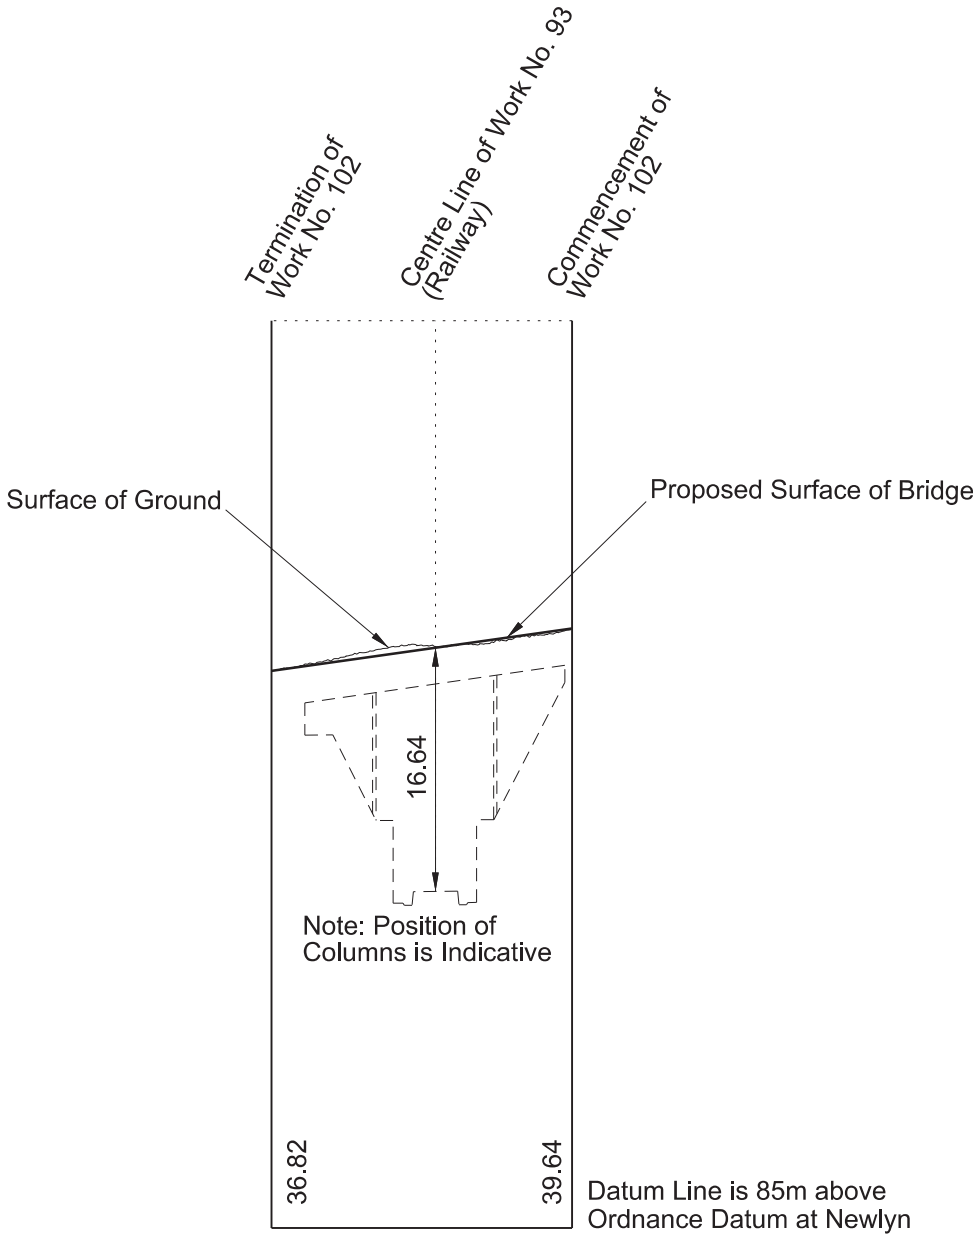

## WORK No. 103 FOR PLAN OF WORK SEE SHEET Nos. 1-53 and 1-57

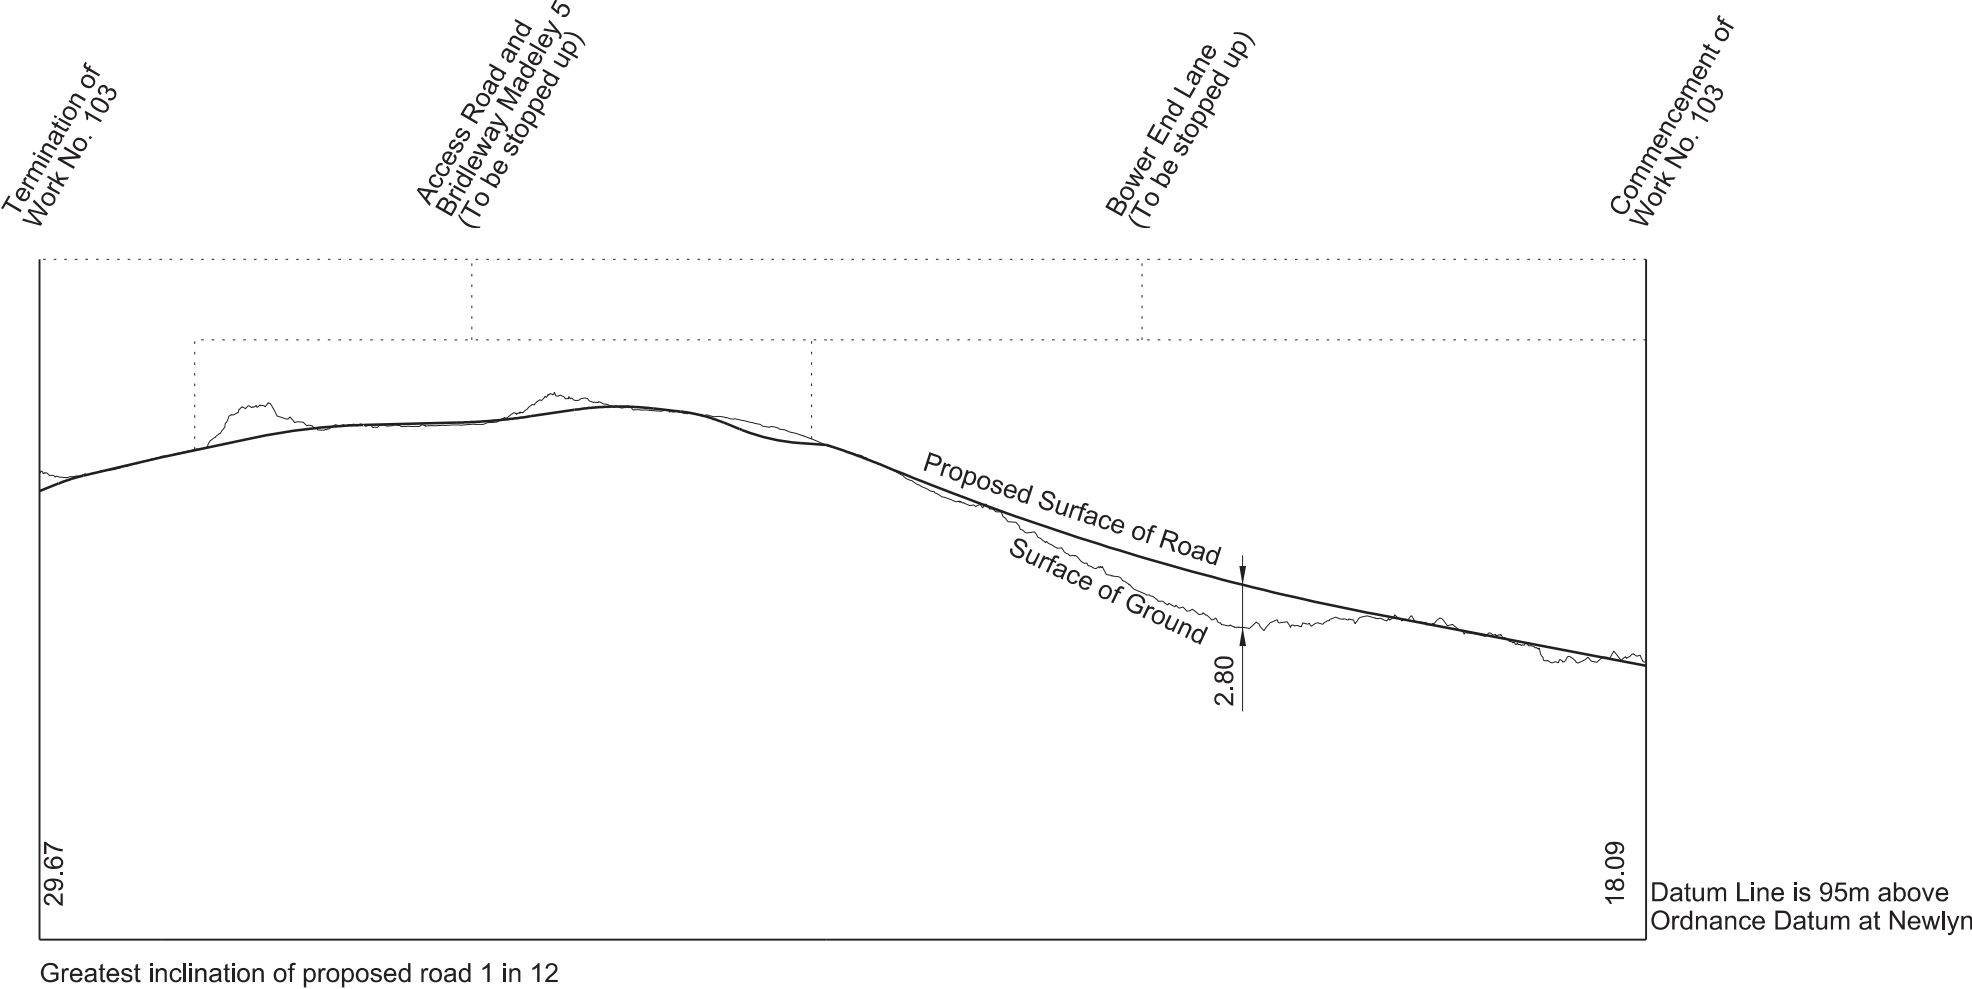





## WORK No. 104 FOR PLAN OF WORK SEE SHEET No. 1-57

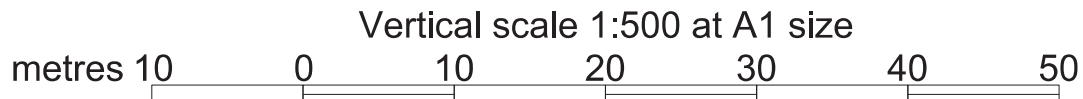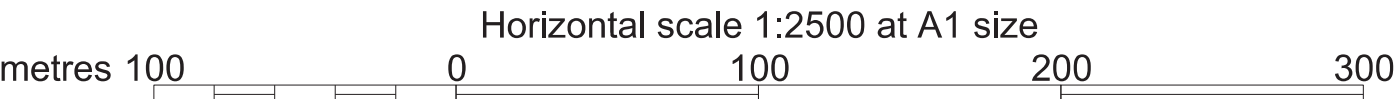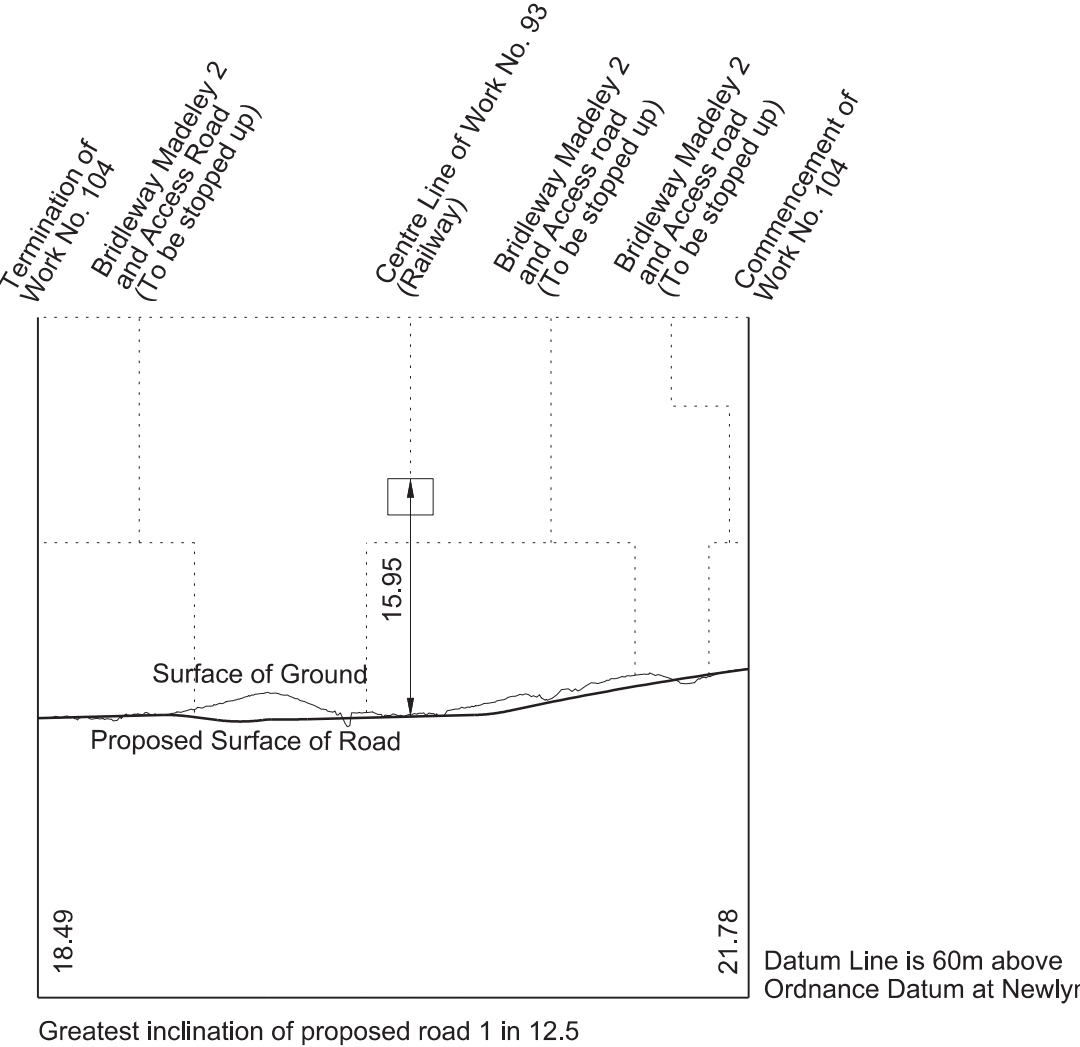

# SECTIONS

FOR PLAN OF WORK SEE SHEET No. 1-58 and 1-59





IN PARLIAMENT - SESSION 2017-19  
HIGH SPEED RAIL  
(WEST MIDLANDS - CREWE)  
Work No. 105 (Railway)

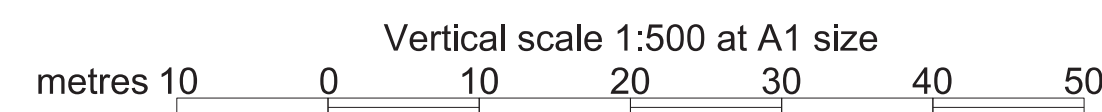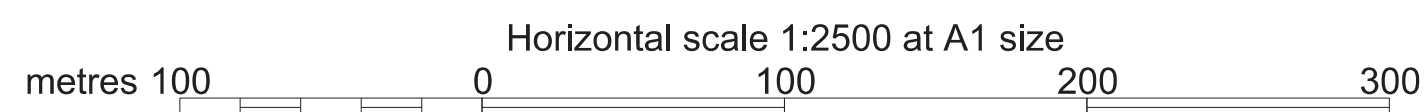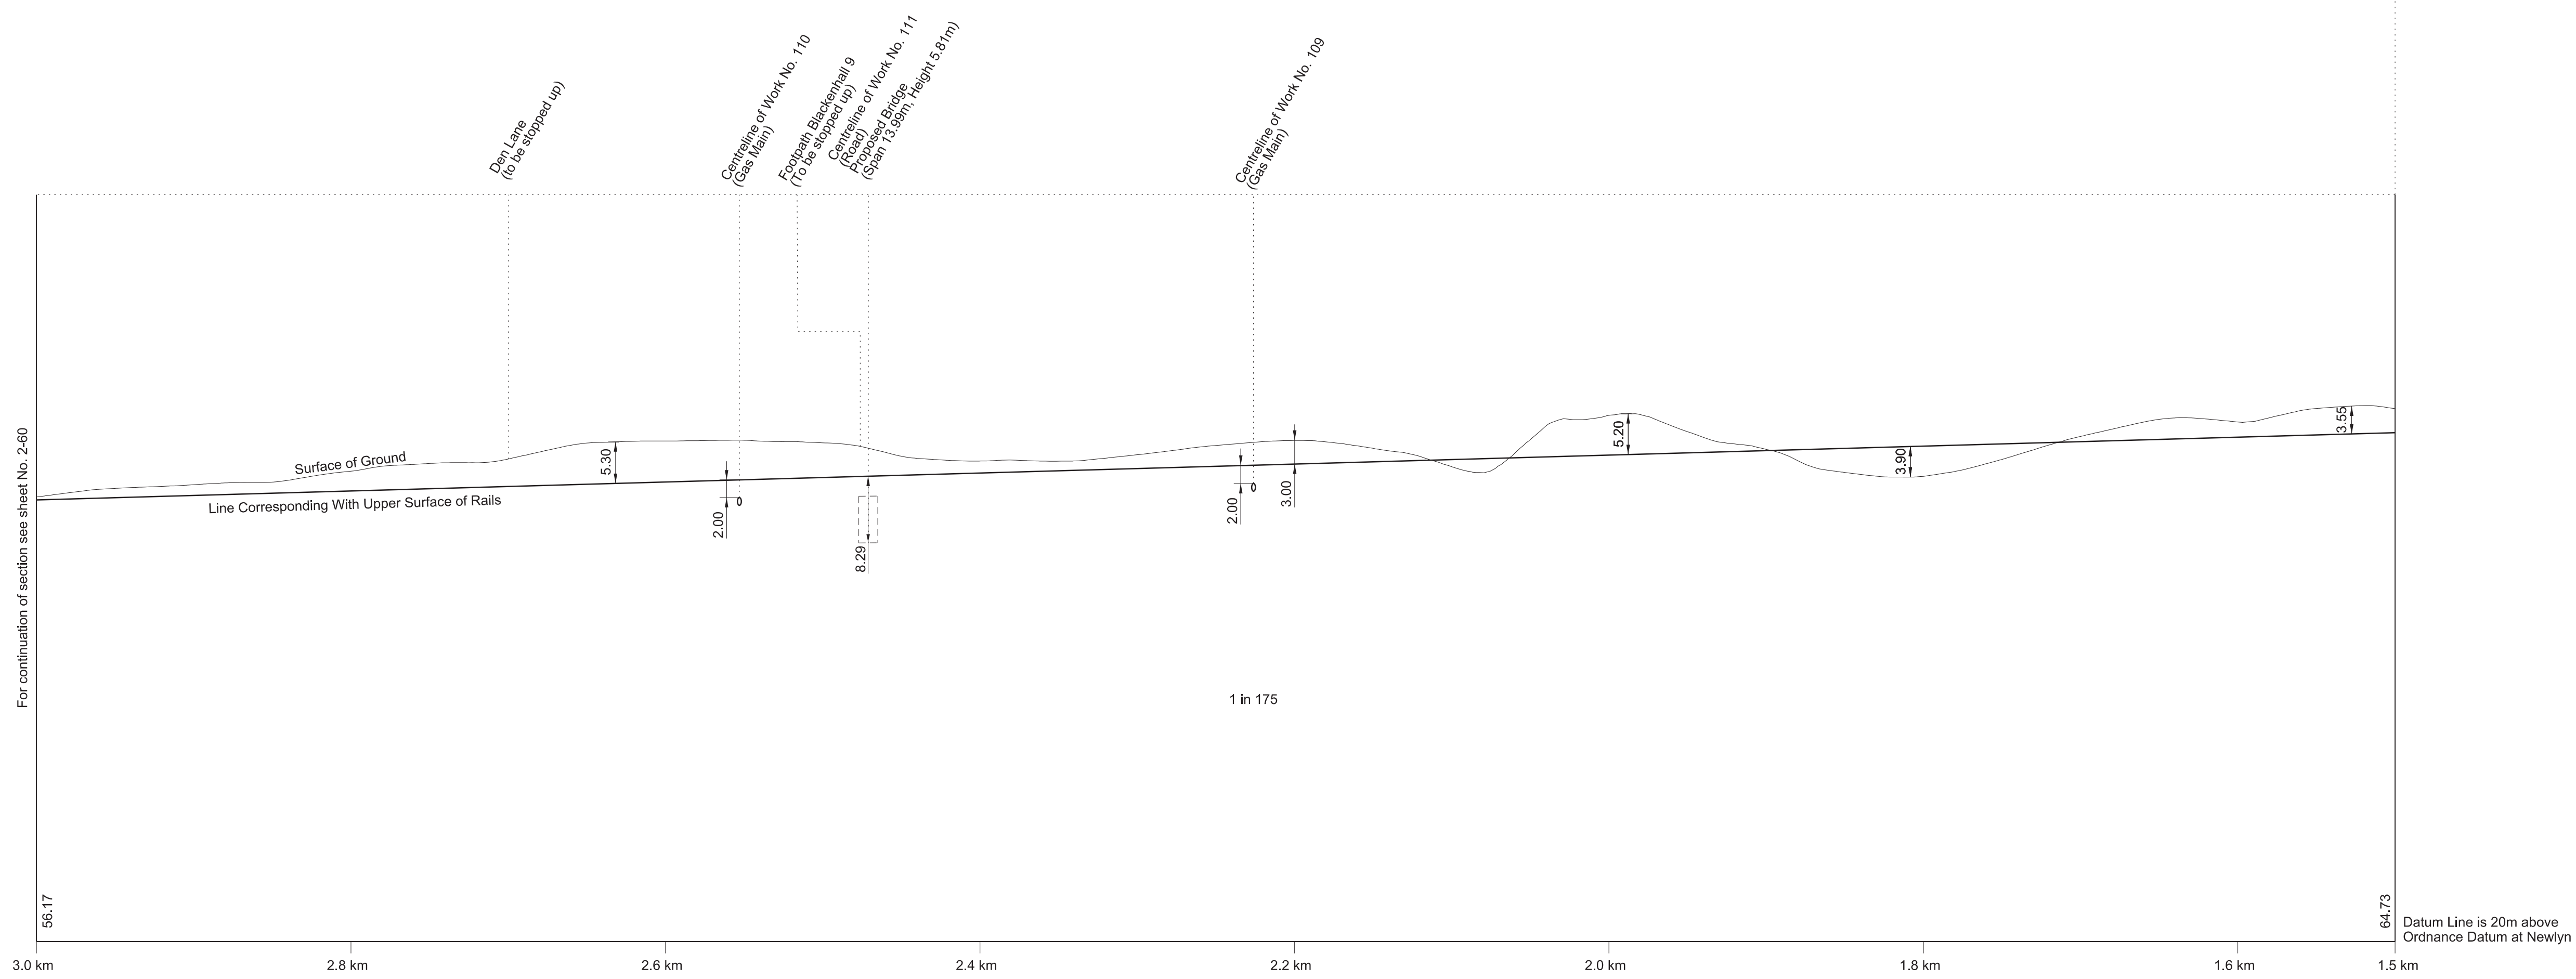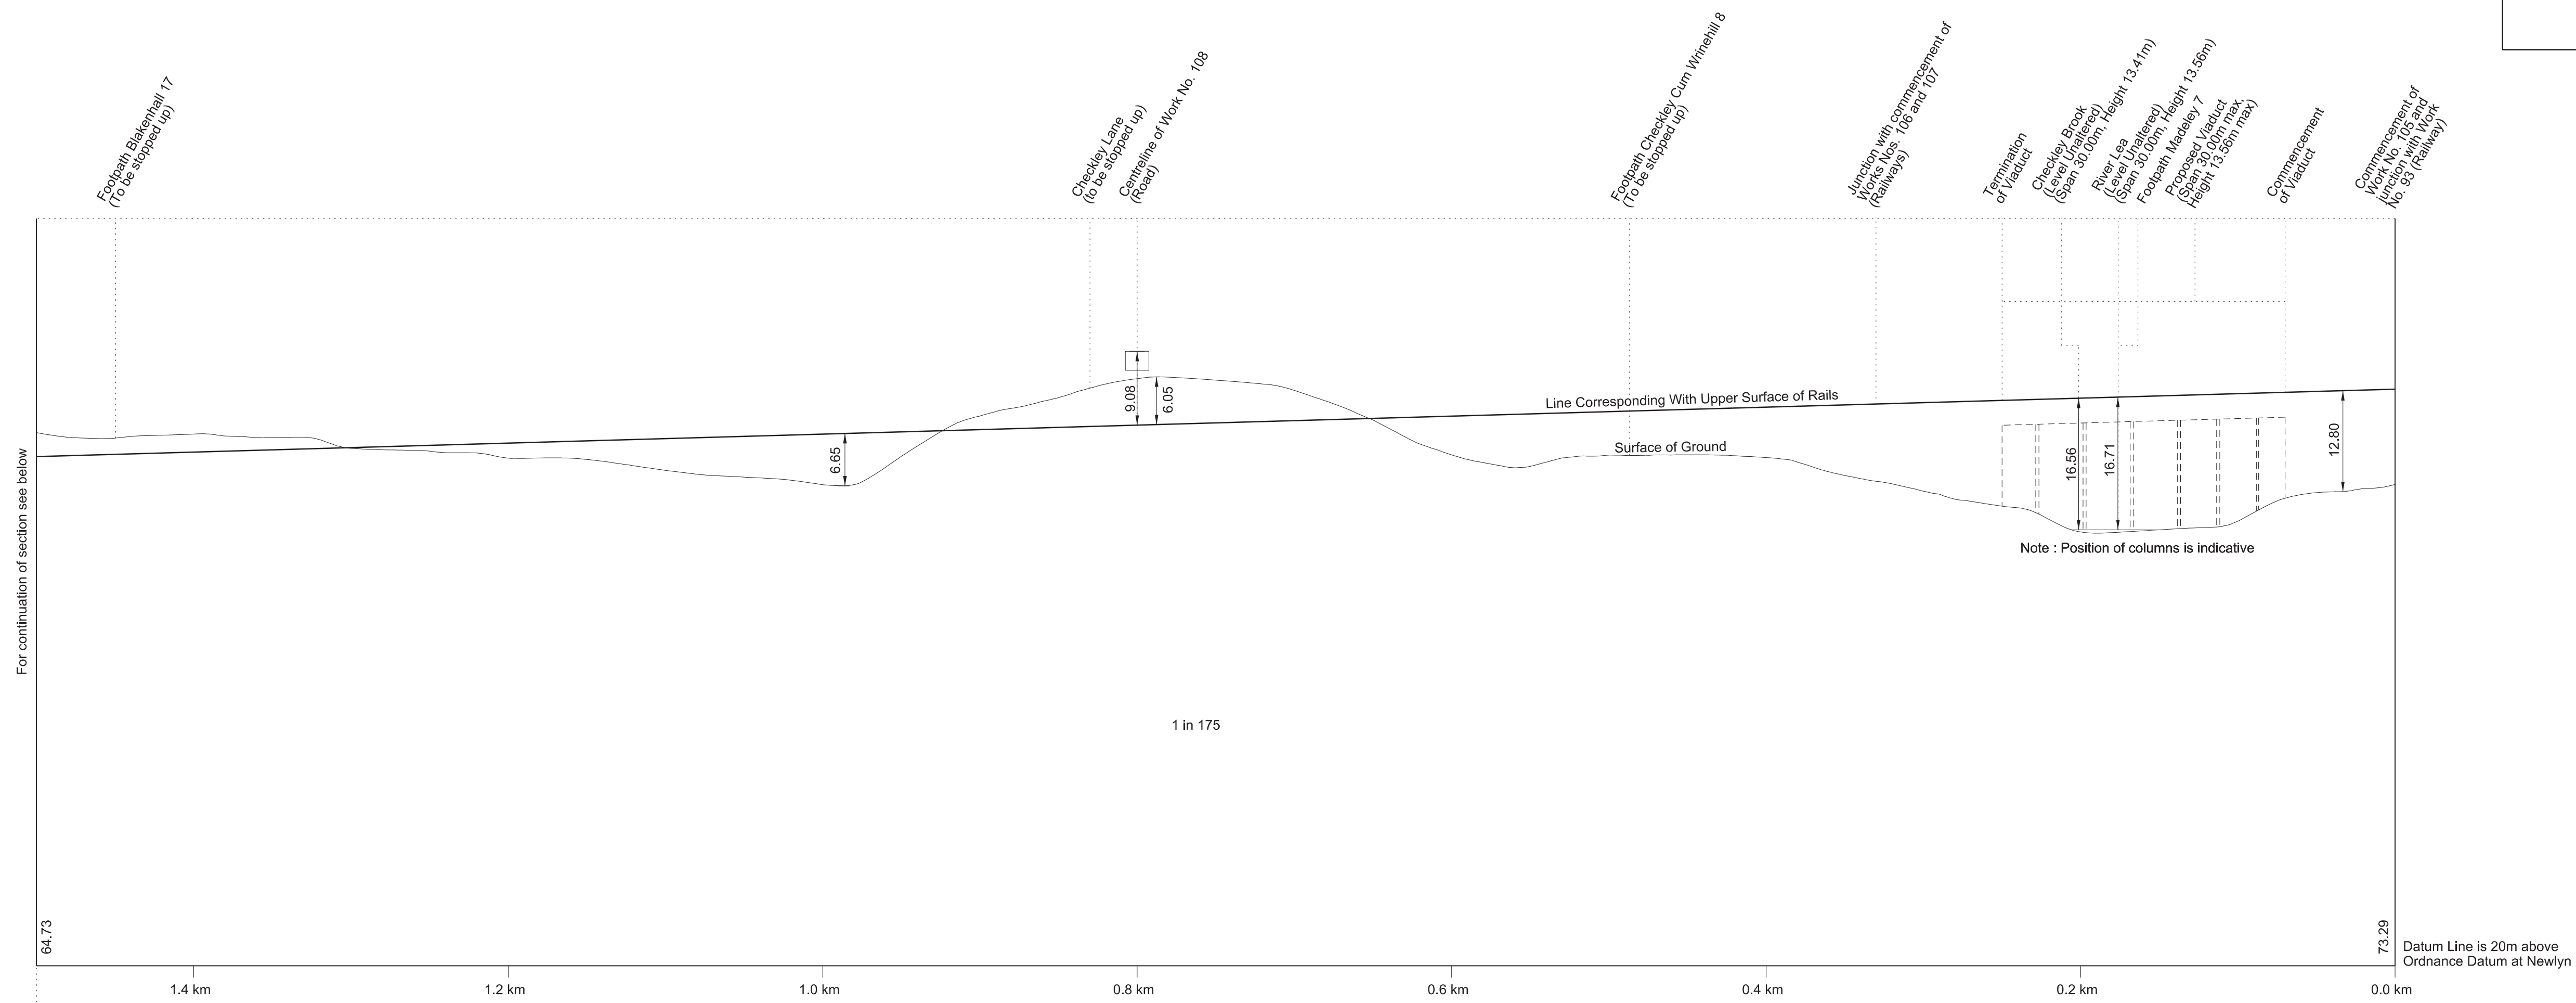






# SECTIONS

FOR PLAN OF WORK SEE SHEET No. 1-60 and 1-61

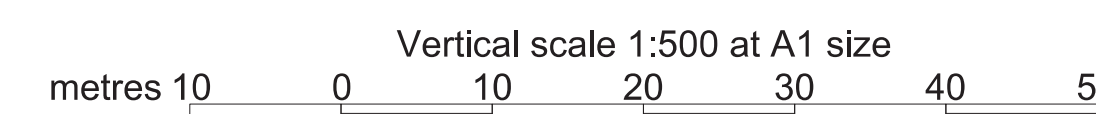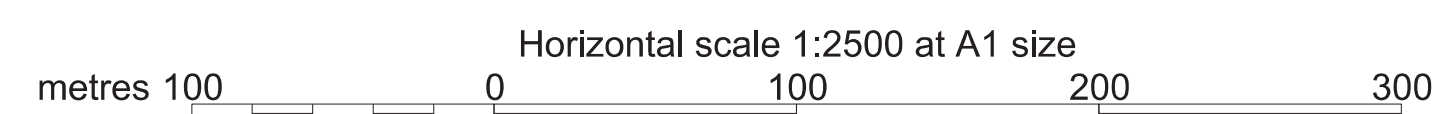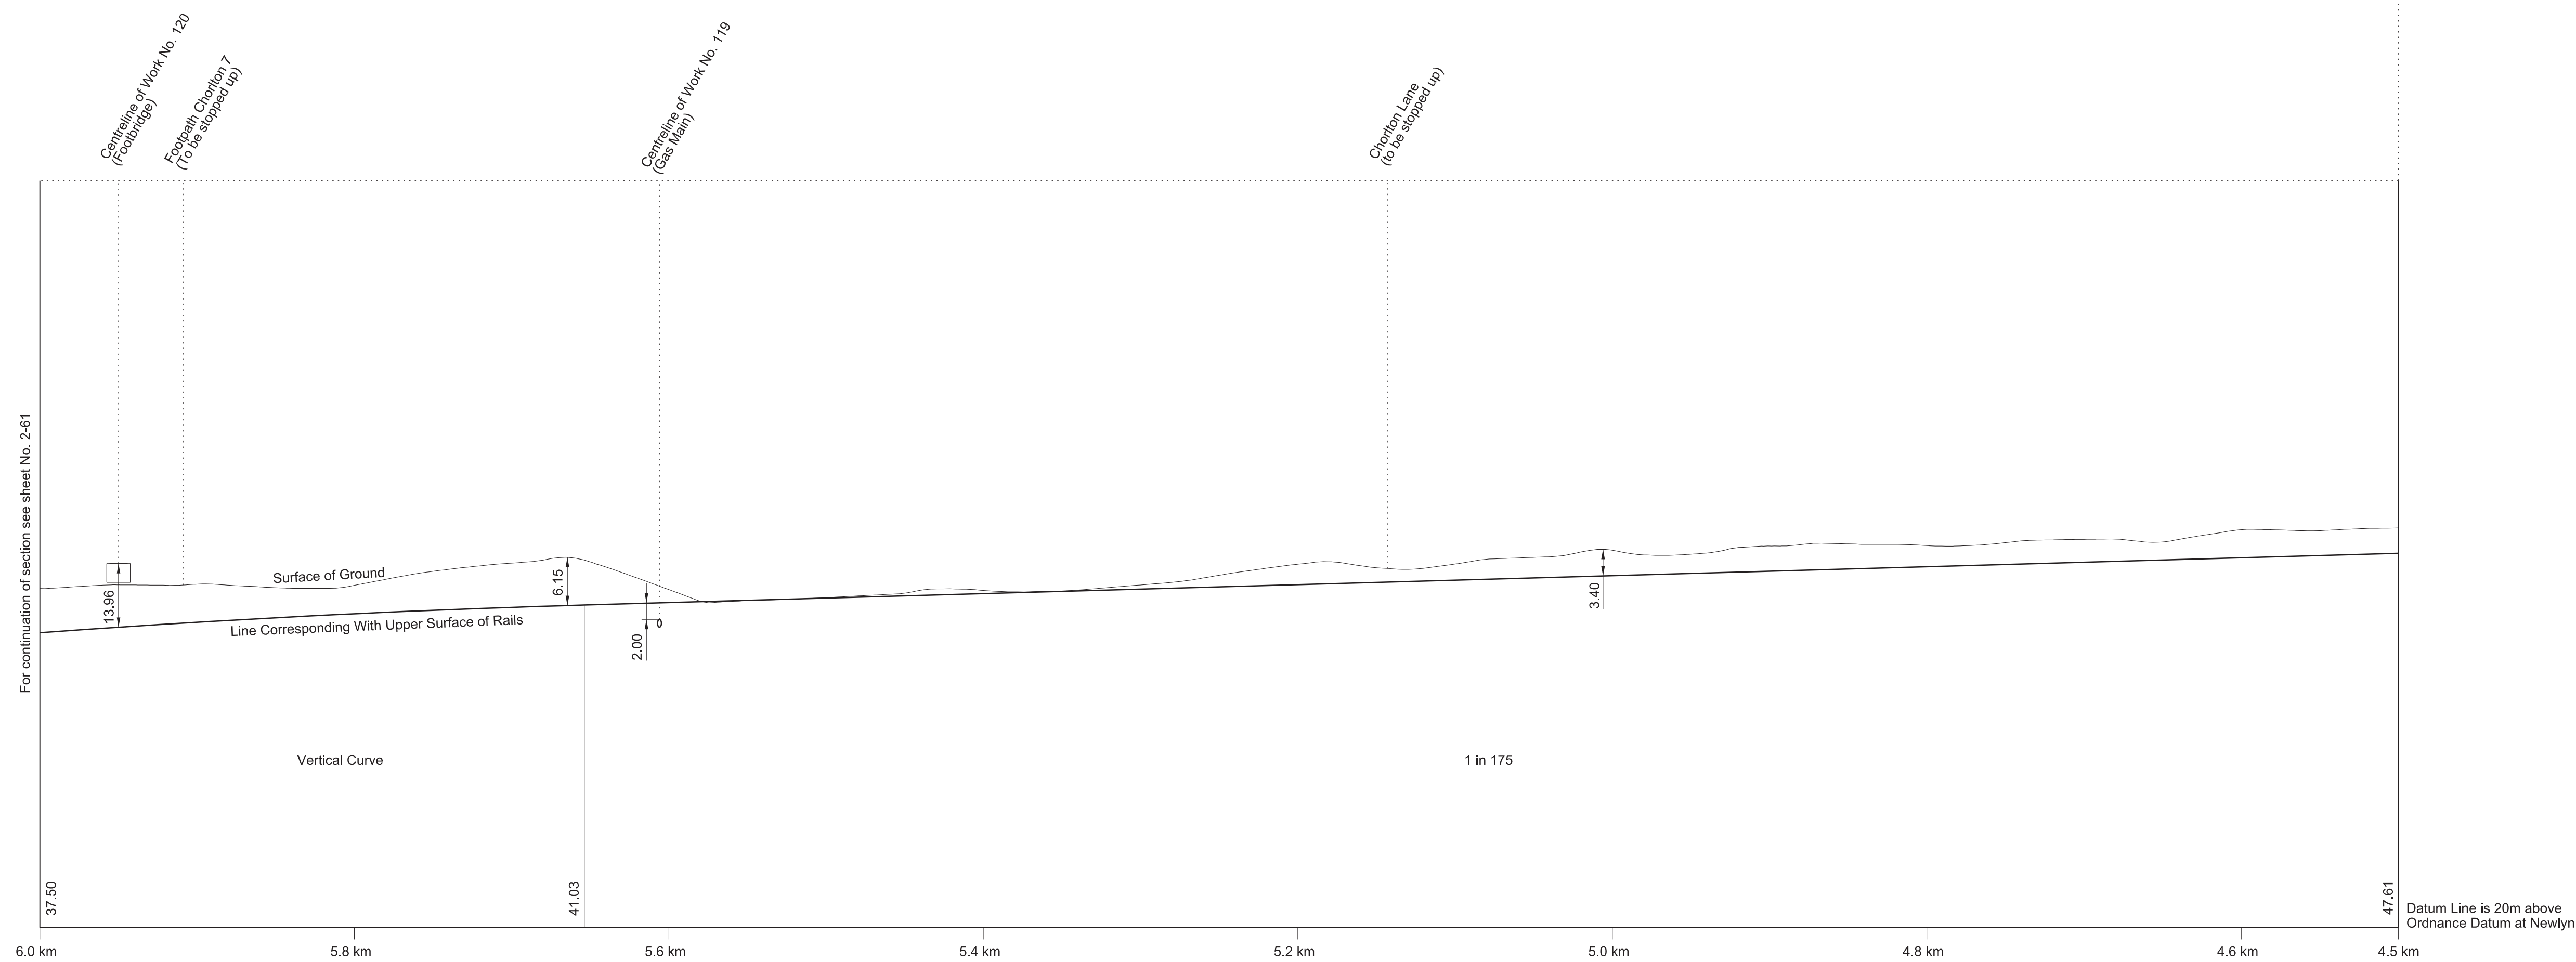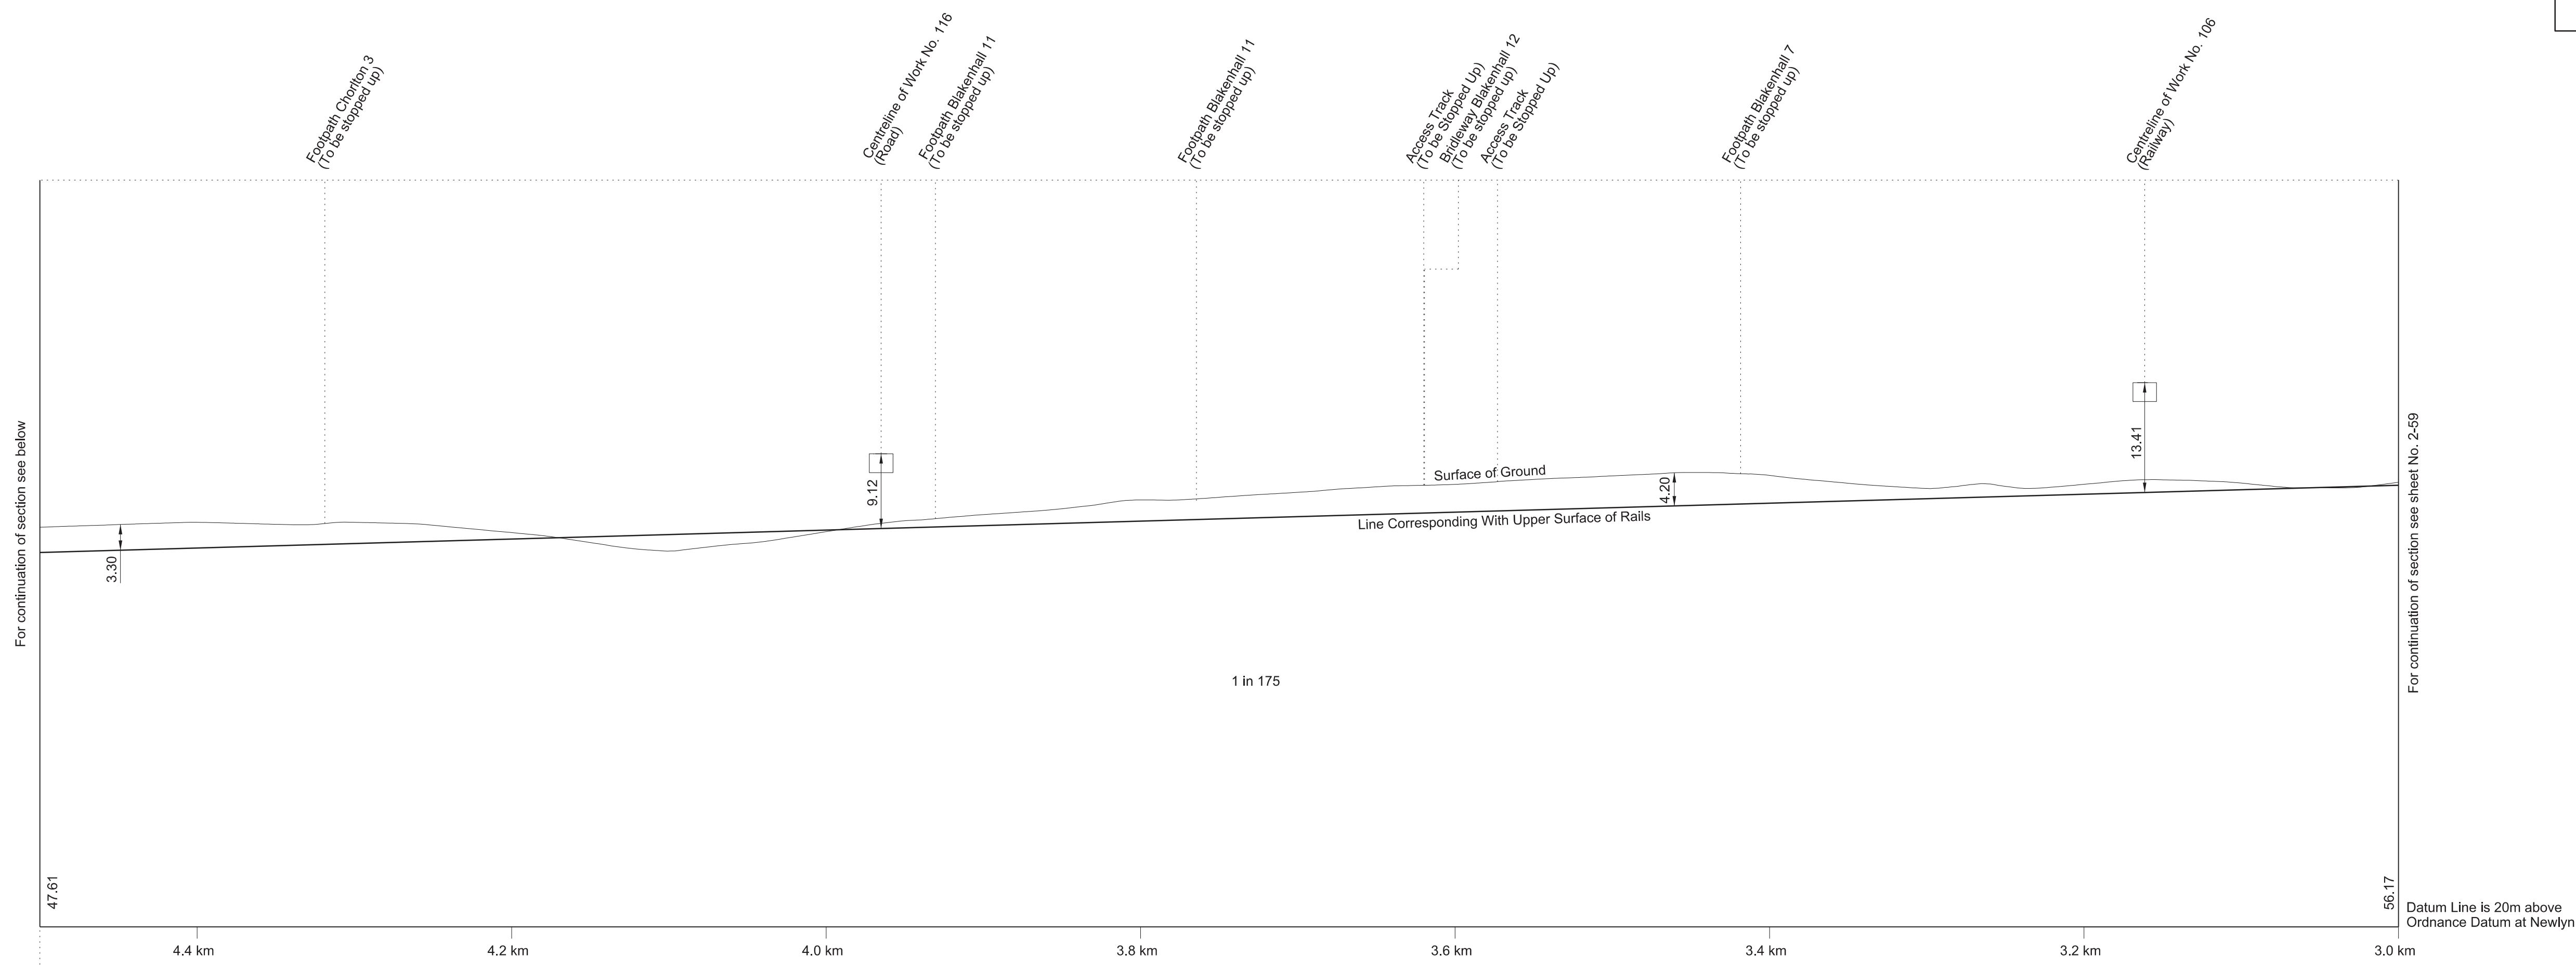

# SECTIONS





FOR PLAN OF WORK SEE SHEET No. 1-62

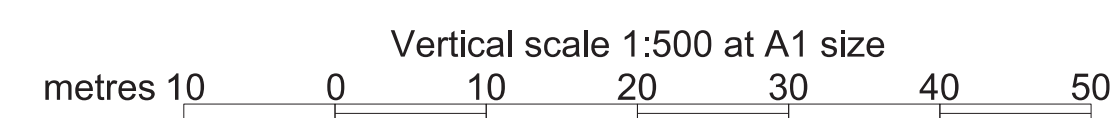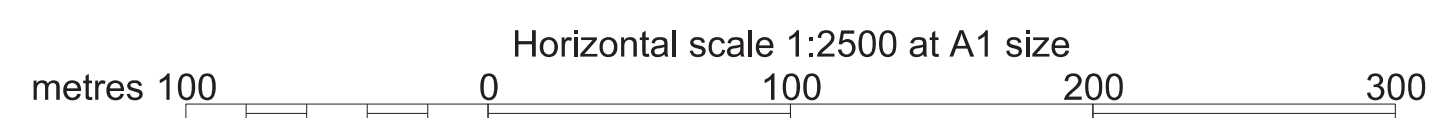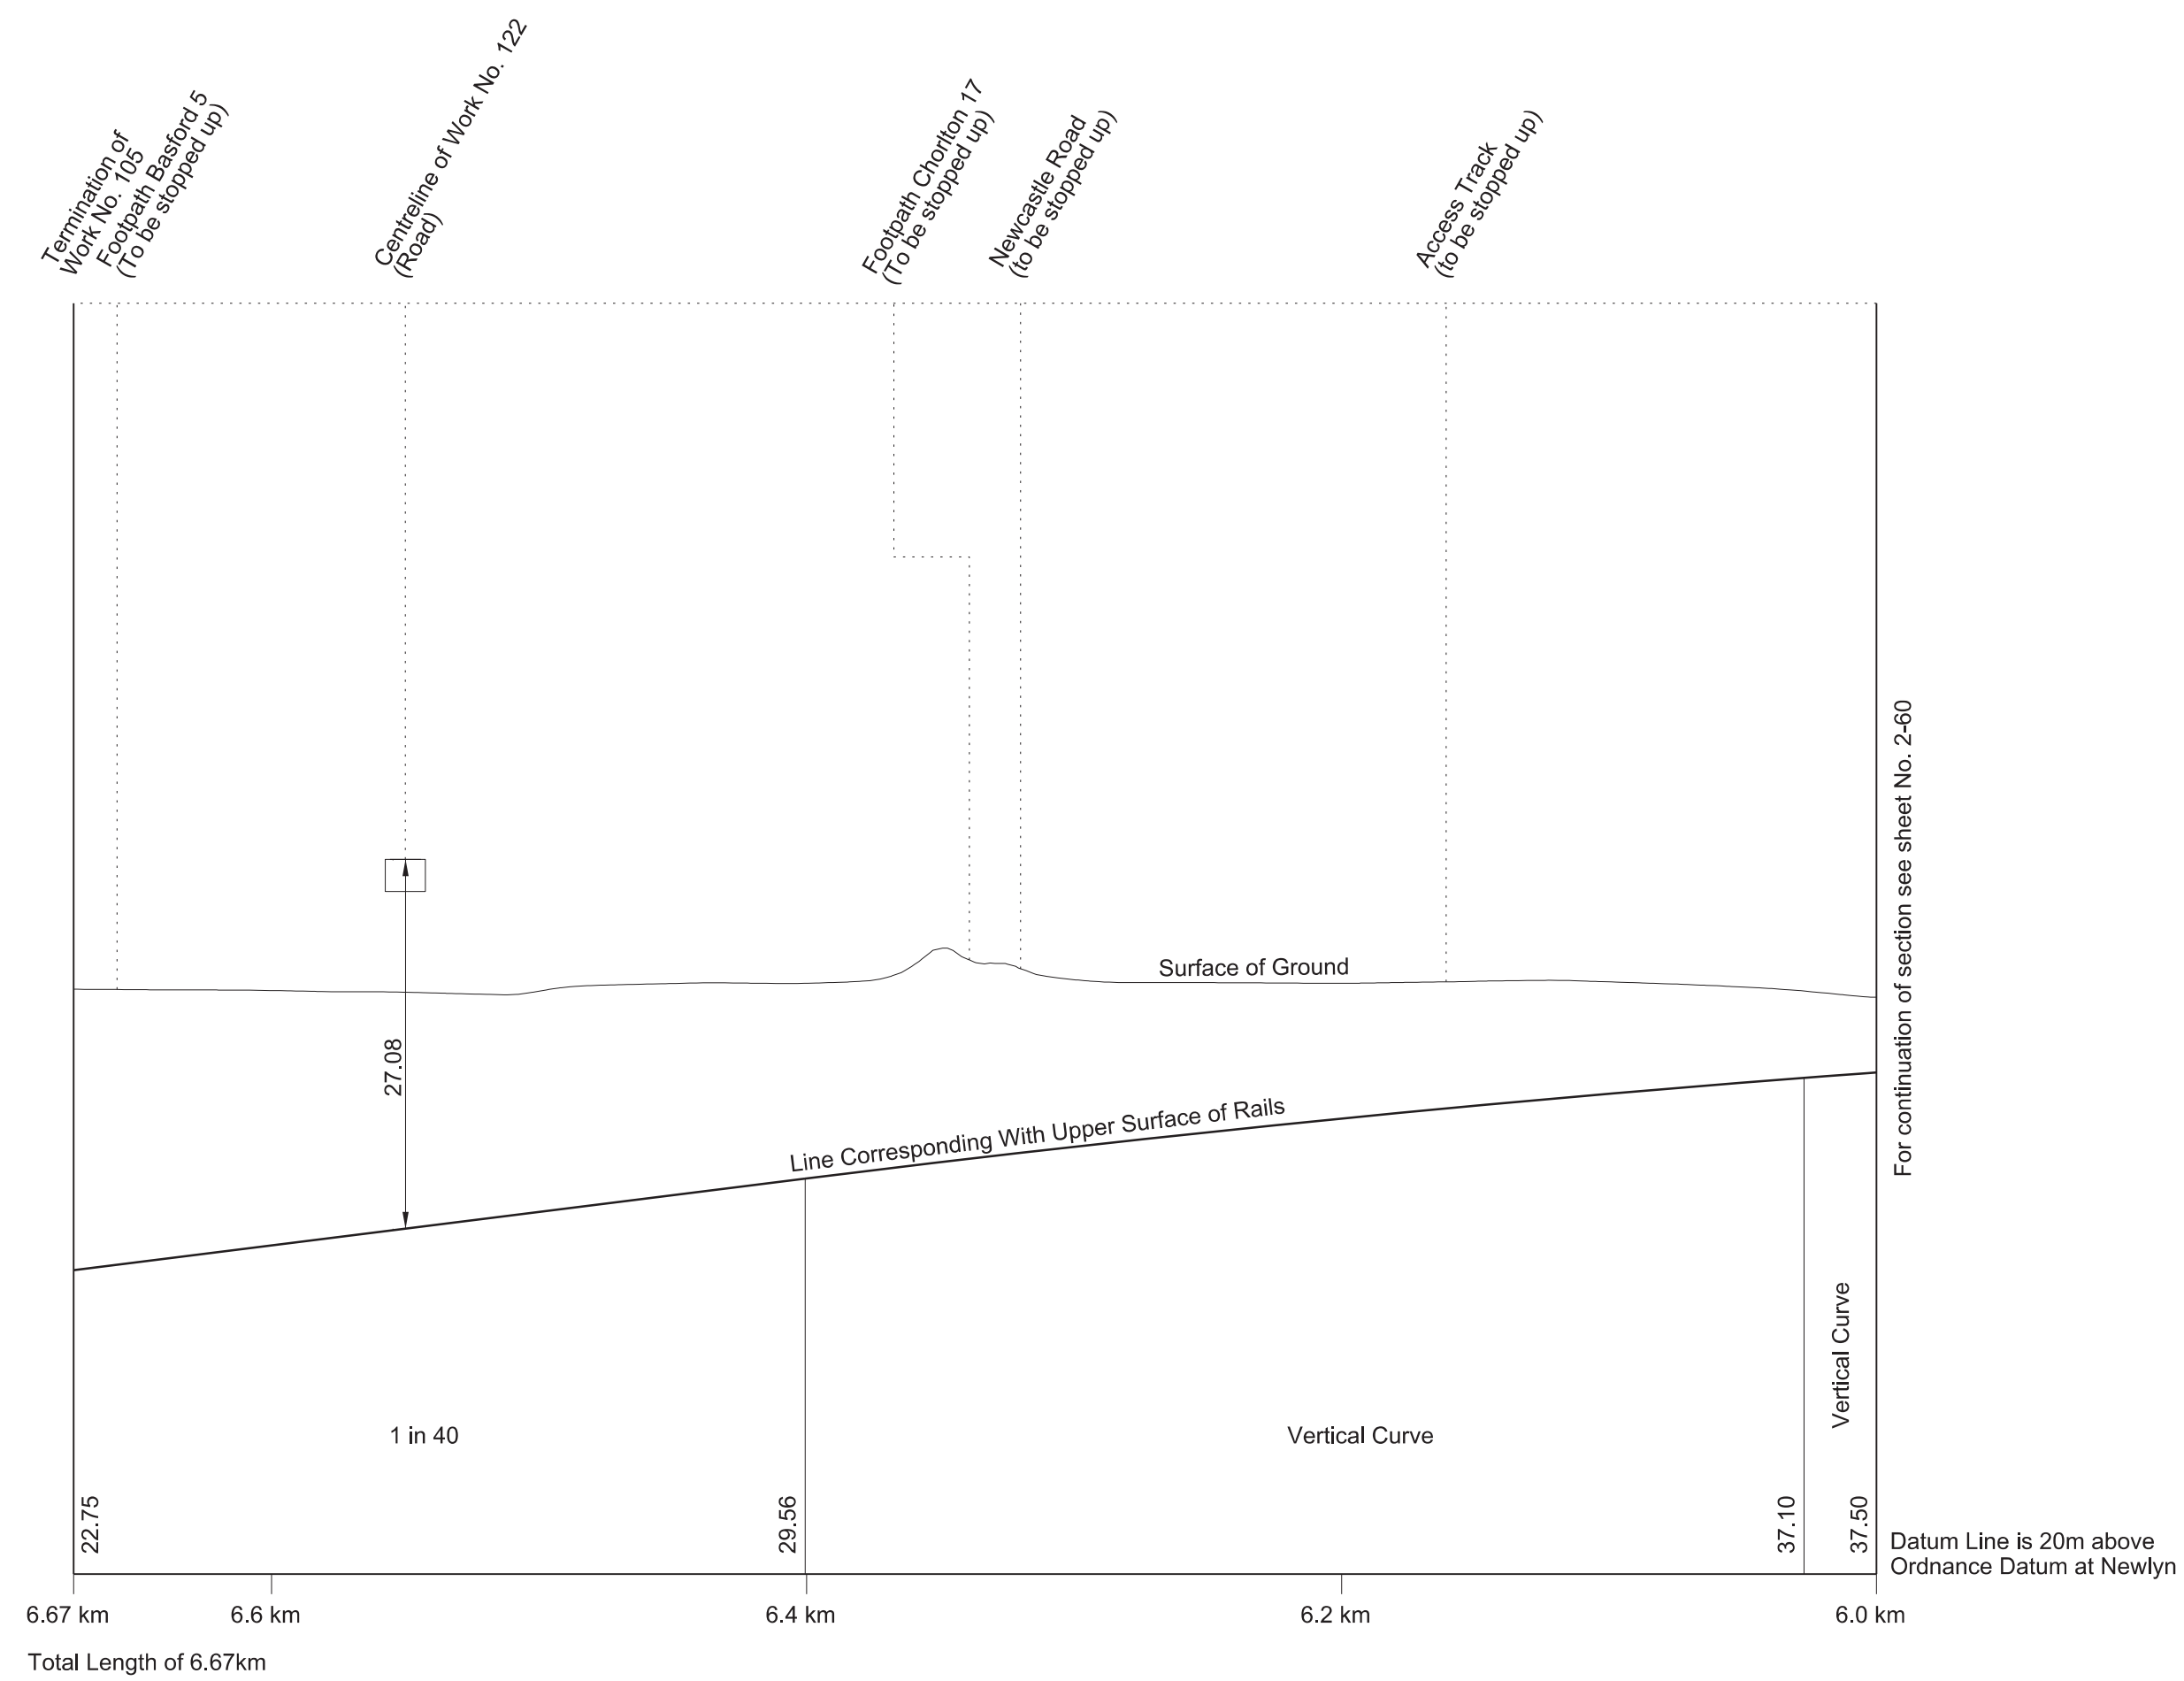

# SECTIONS

WORK No.106  
FOR PLAN OF WORKS SEE SHEET Nos. 1-58, 1-59 and 1-60





SHEET No. 2-62  
IN PARLIAMENT - SESSION 2017-19  
HIGH SPEED RAIL  
(WEST MIDLANDS - CREWE)  
Work No. 106 (Railway)

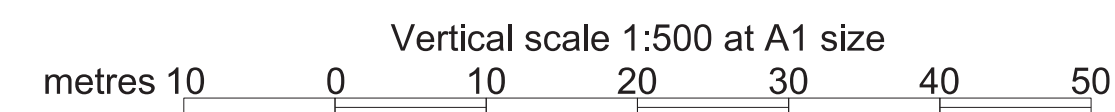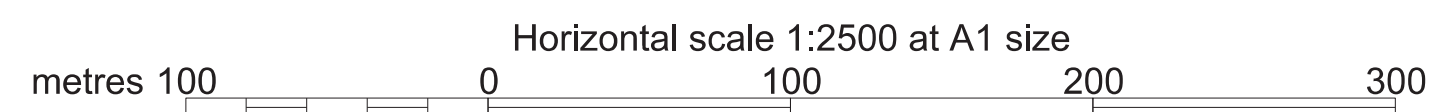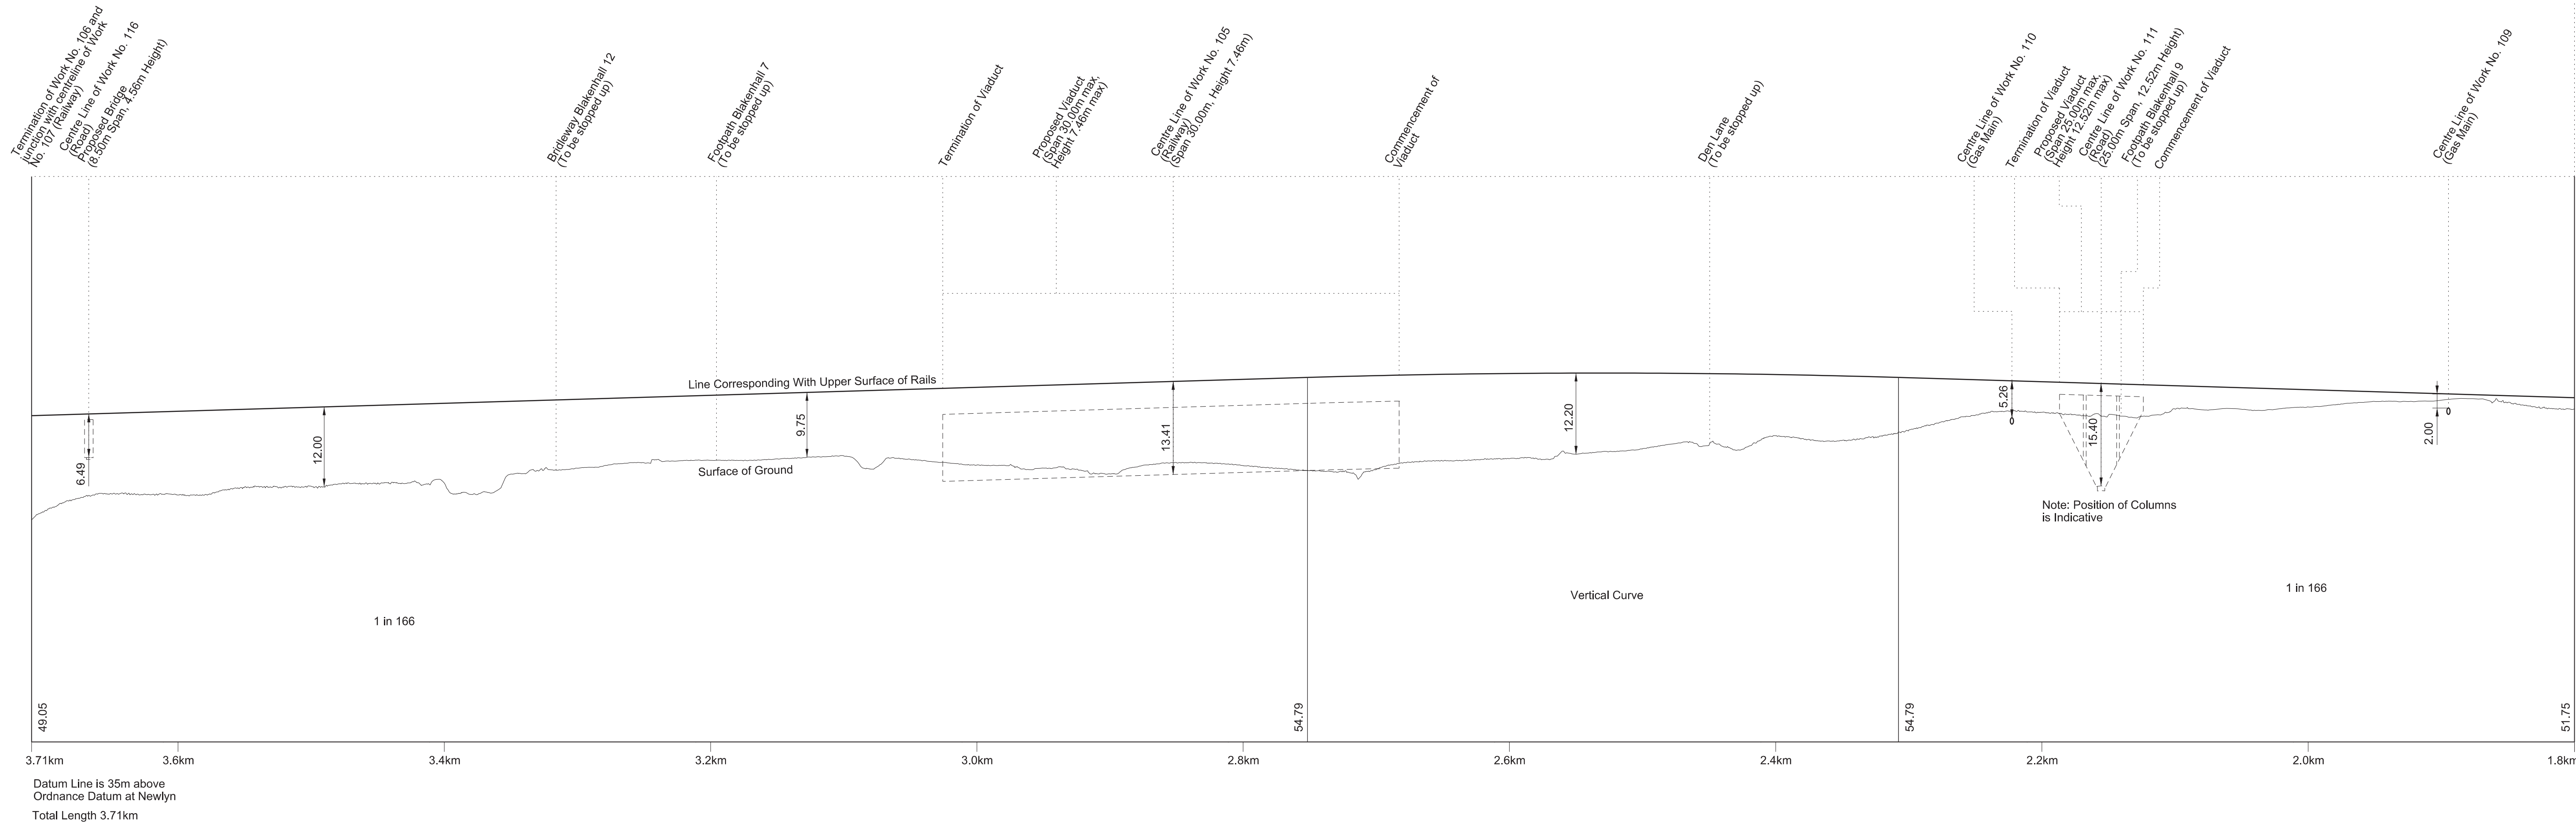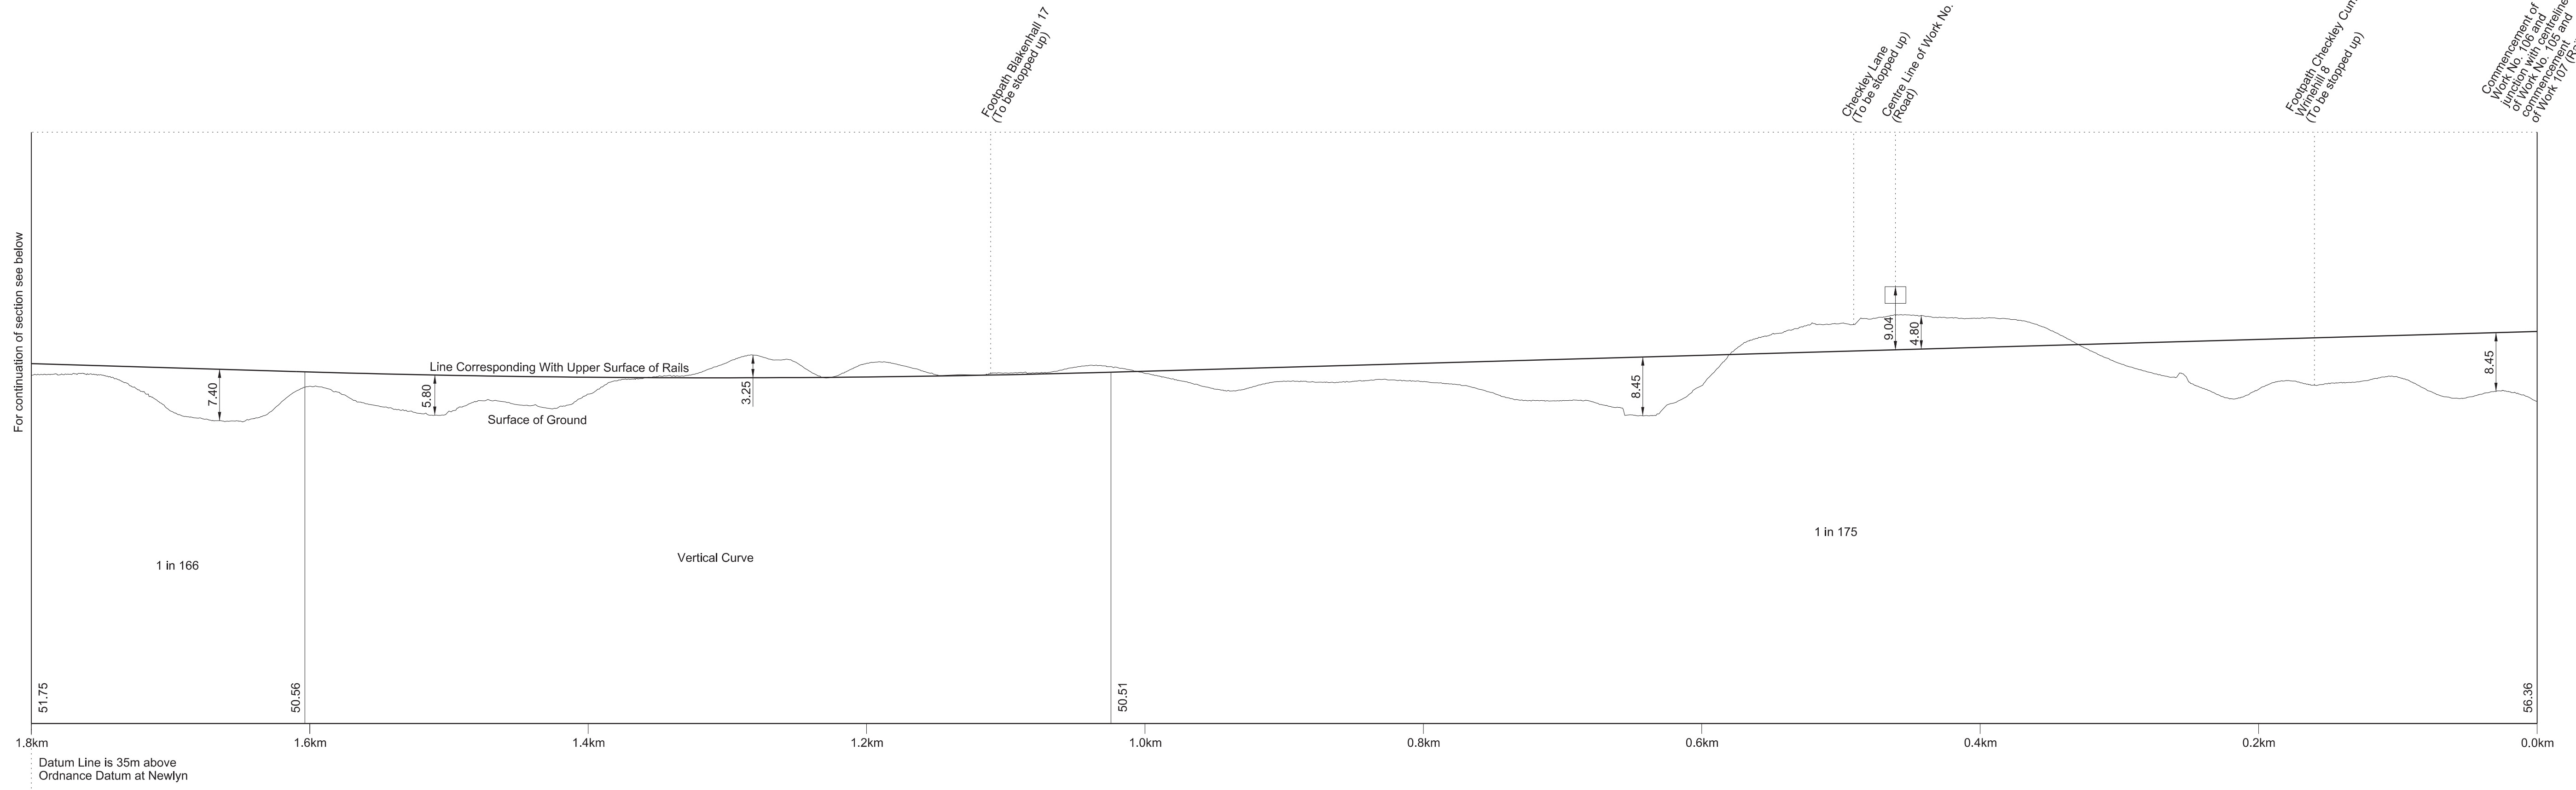

# SECTIONS

## WORK No.107

FOR PLAN OF WORK SEE SHEET Nos. 1-58, 1-59, 1-60, 1-61, 1-62, 1-64 and 1-65

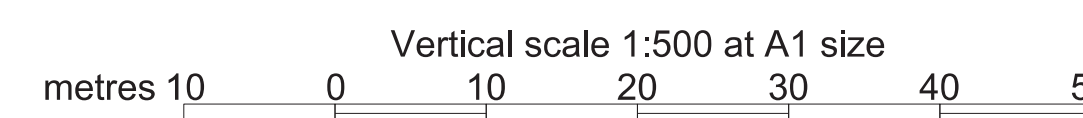
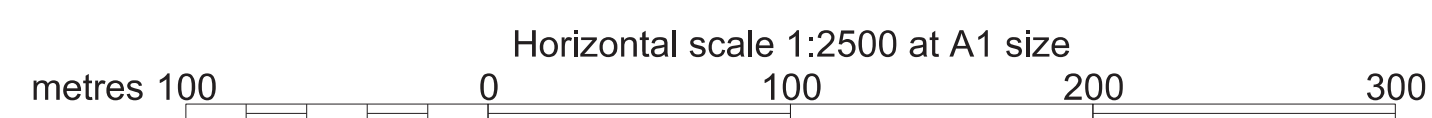
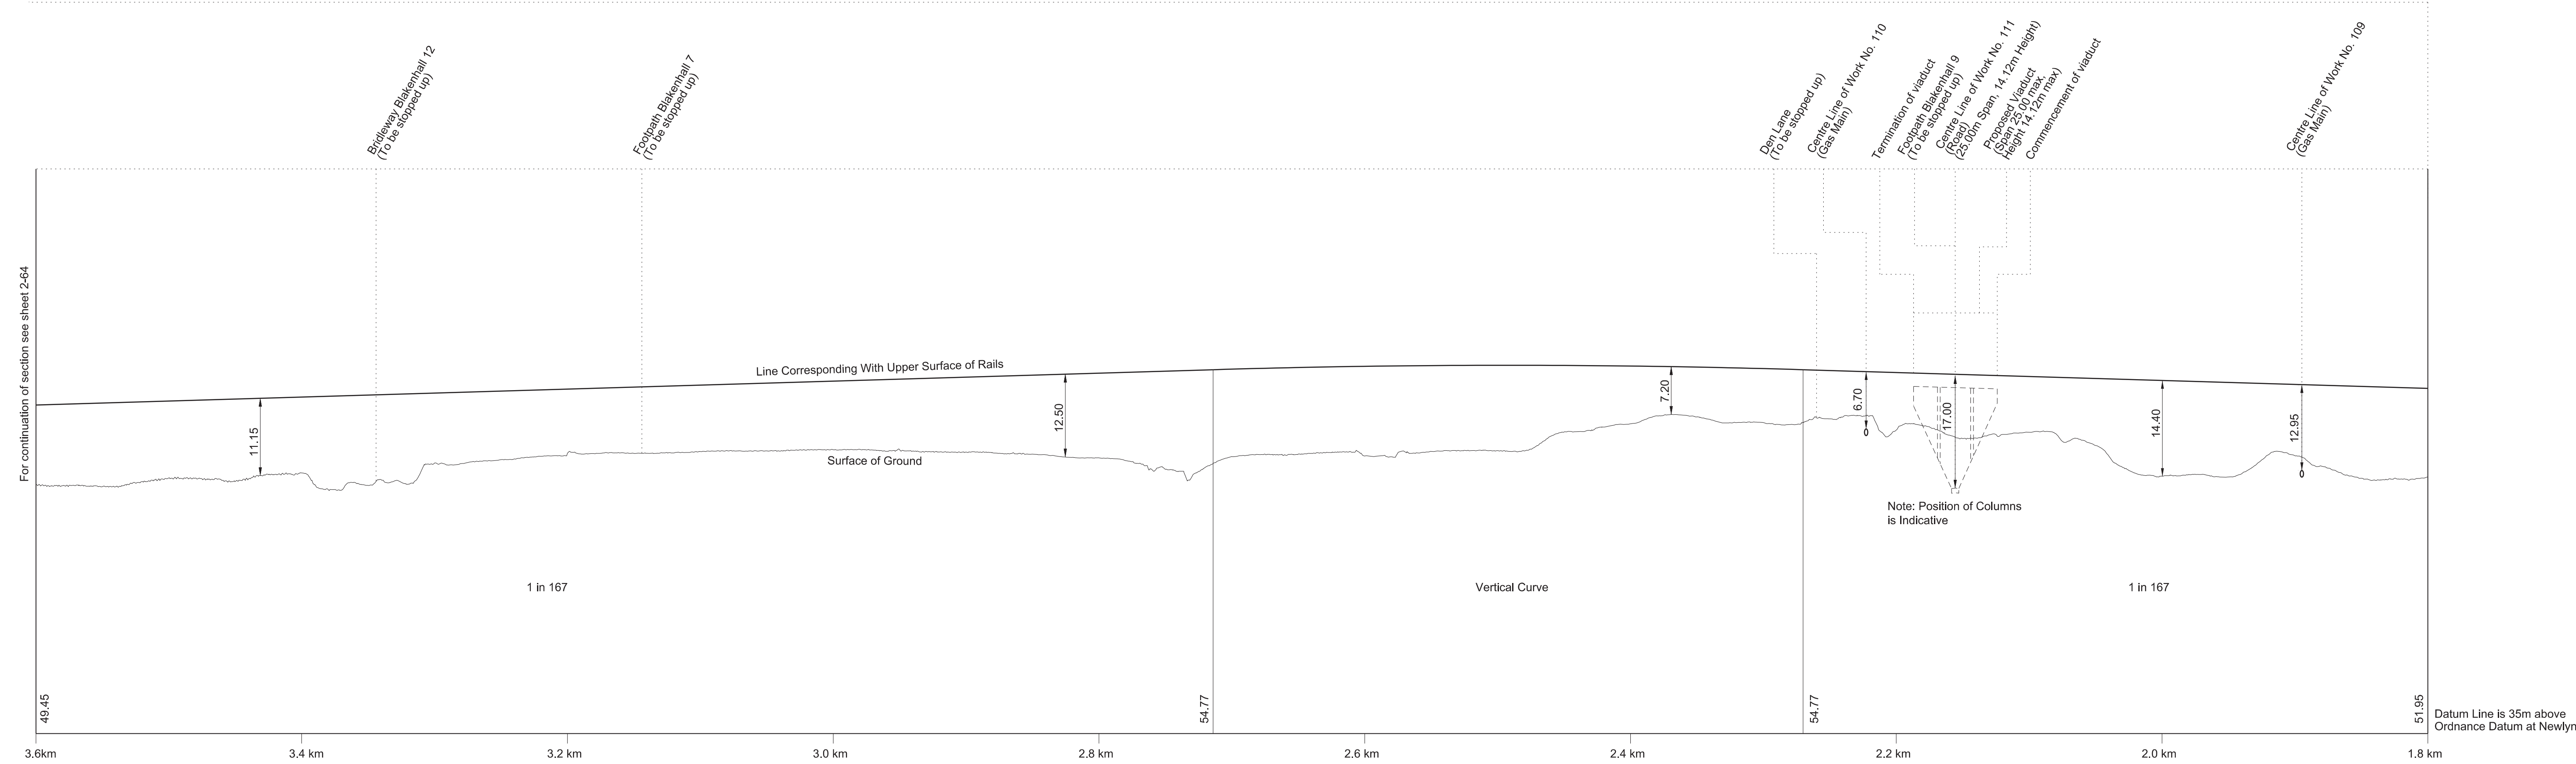
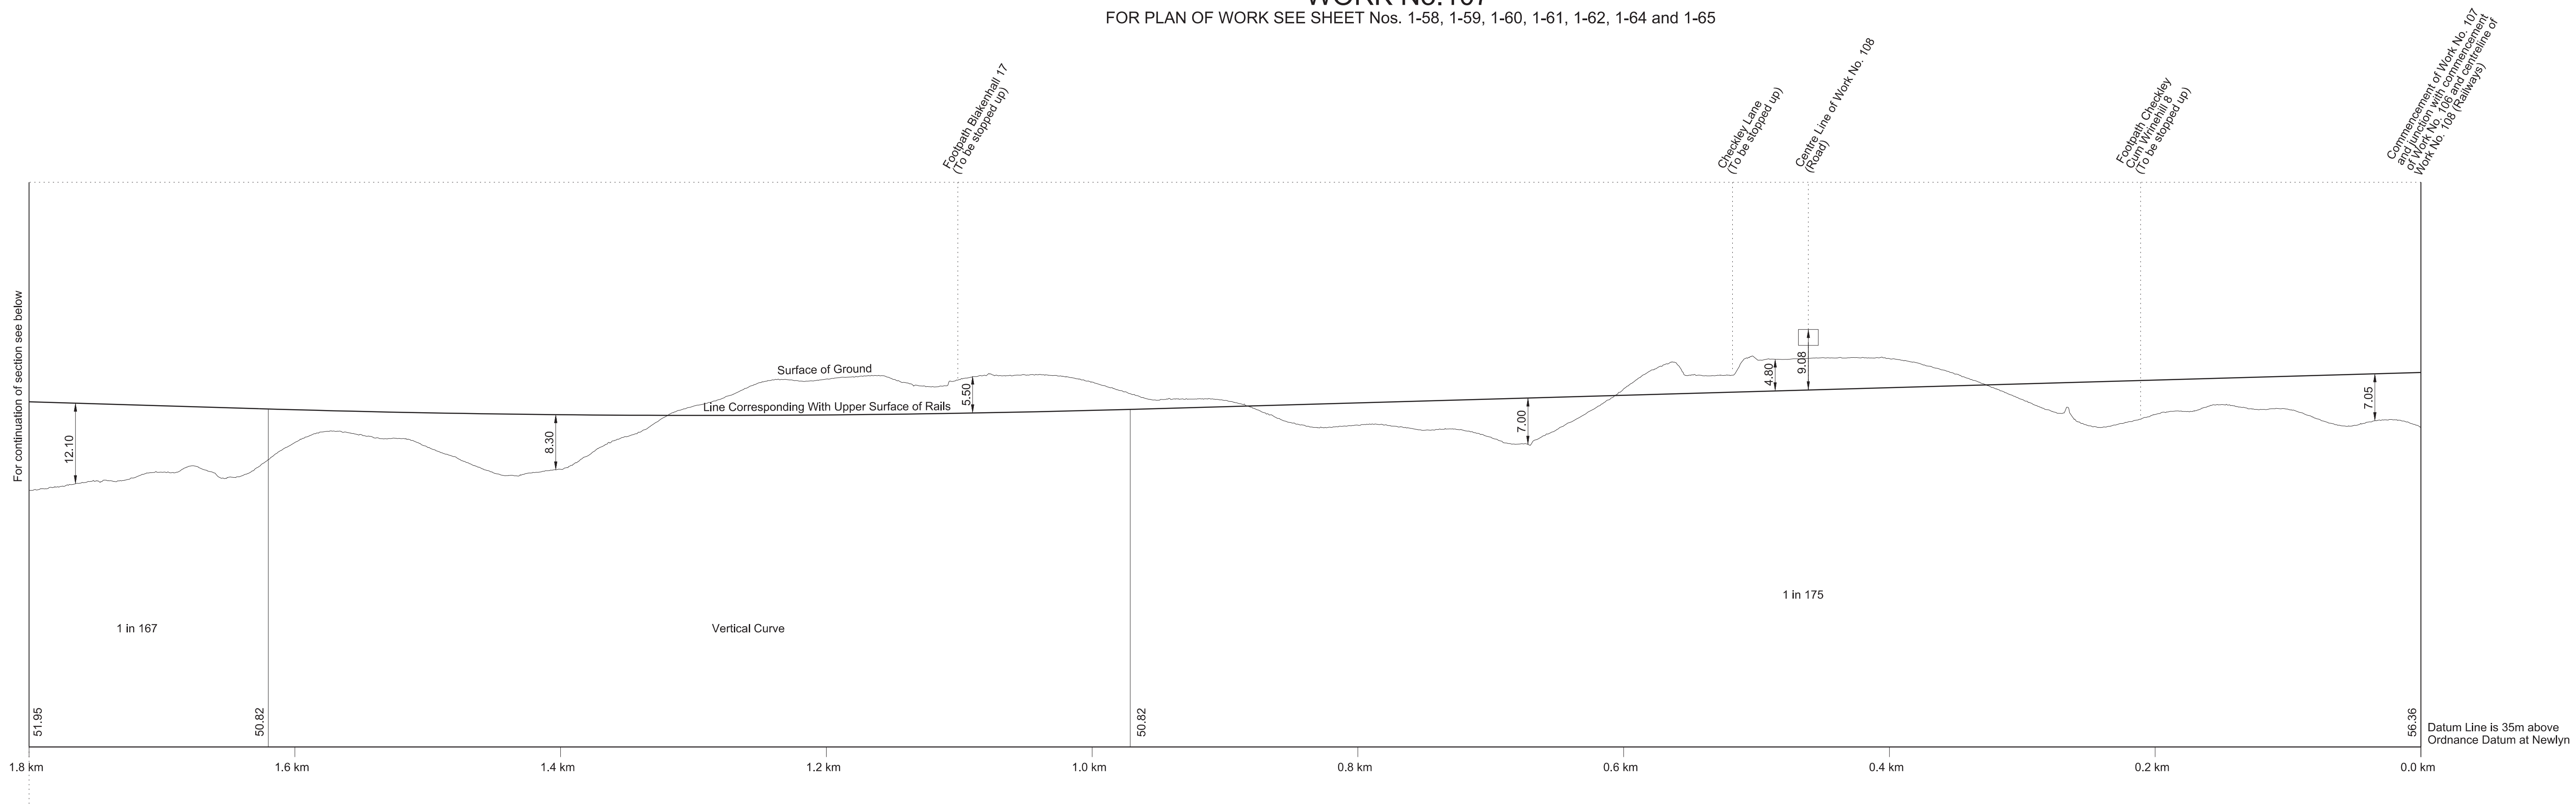




# SECTIONS


## WORK No. 107

FOR PLAN OF WORK SEE SHEET Nos. 1-58, 1-59, 1-60, 1-61, 1-62, 1-64 and 1-65

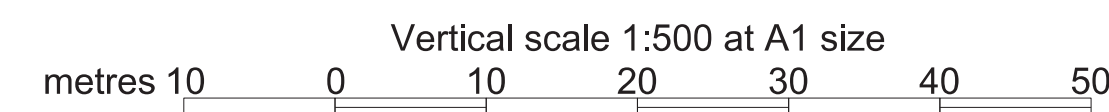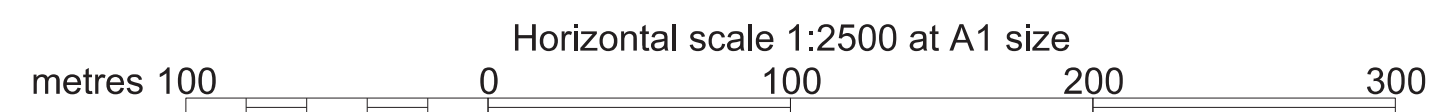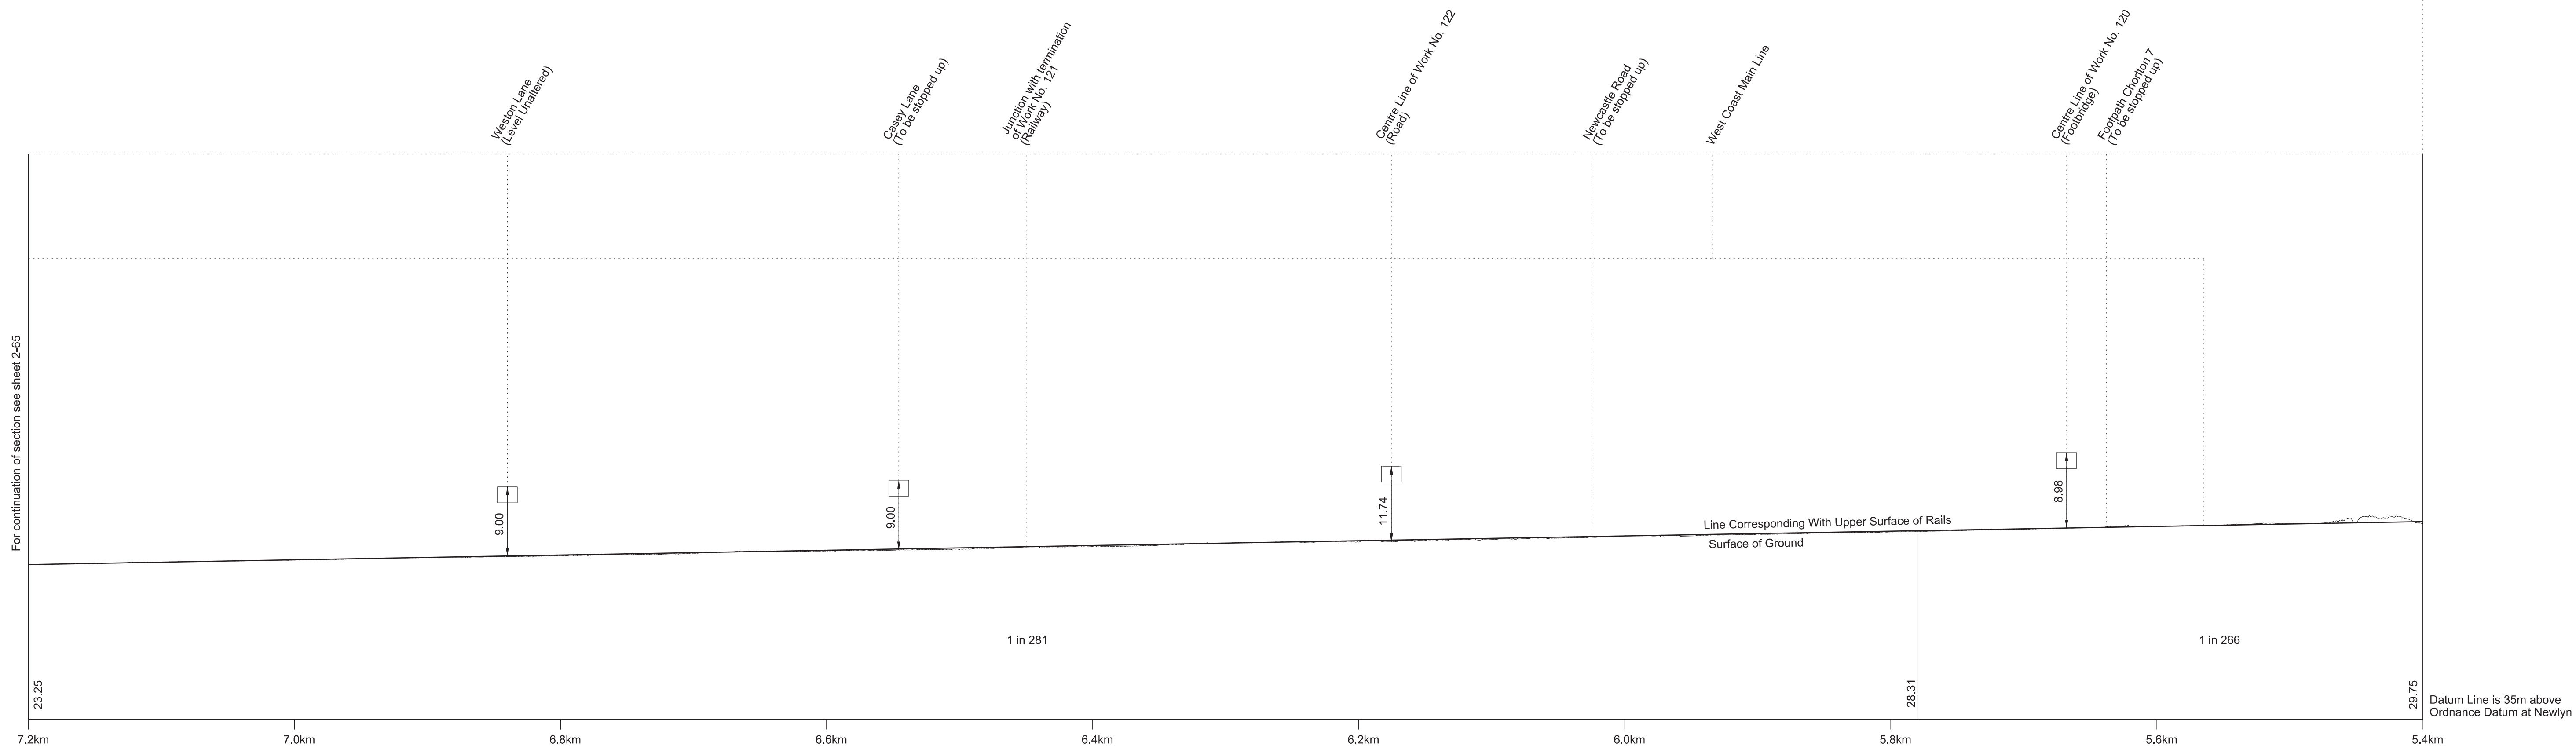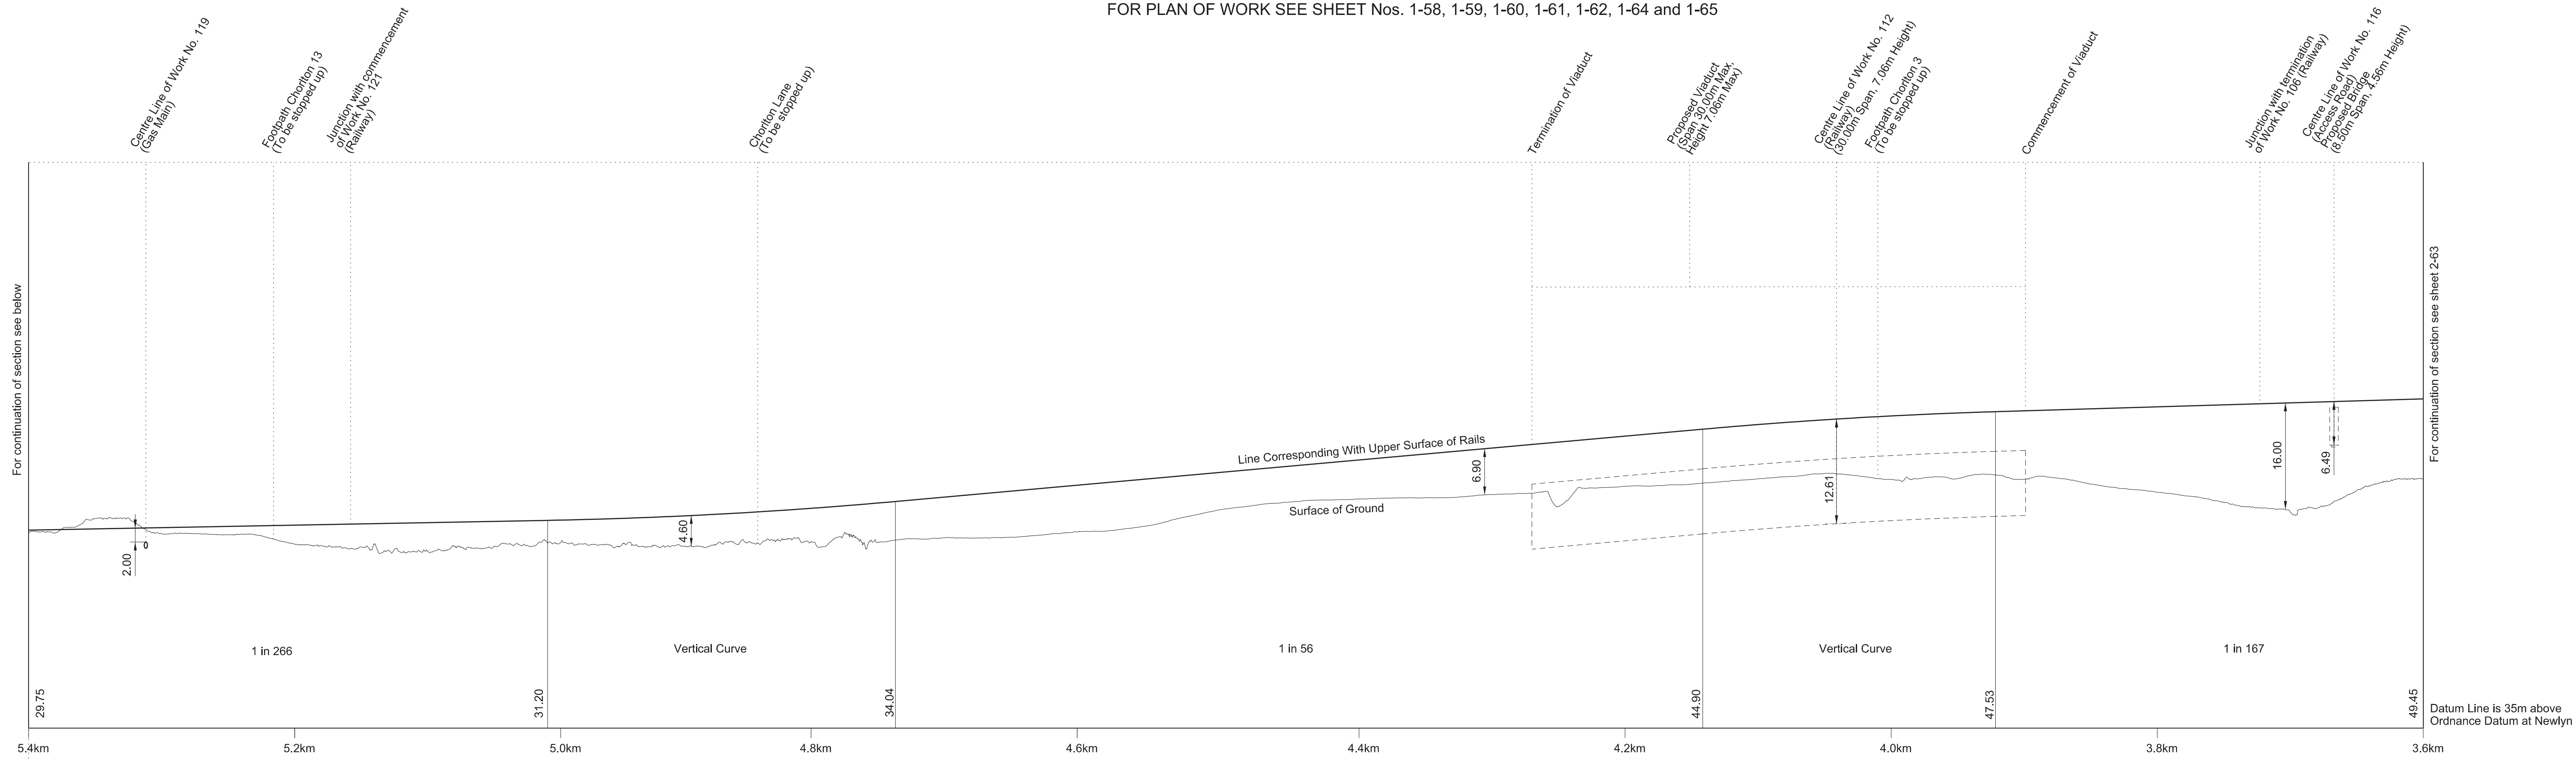


# SECTIONS


## WORK No. 107 FOR PLAN OF WORK SEE SHEET Nos. 1-58, 1-59, 1-60, 1-61, 1-62, 1-64 and 1-65

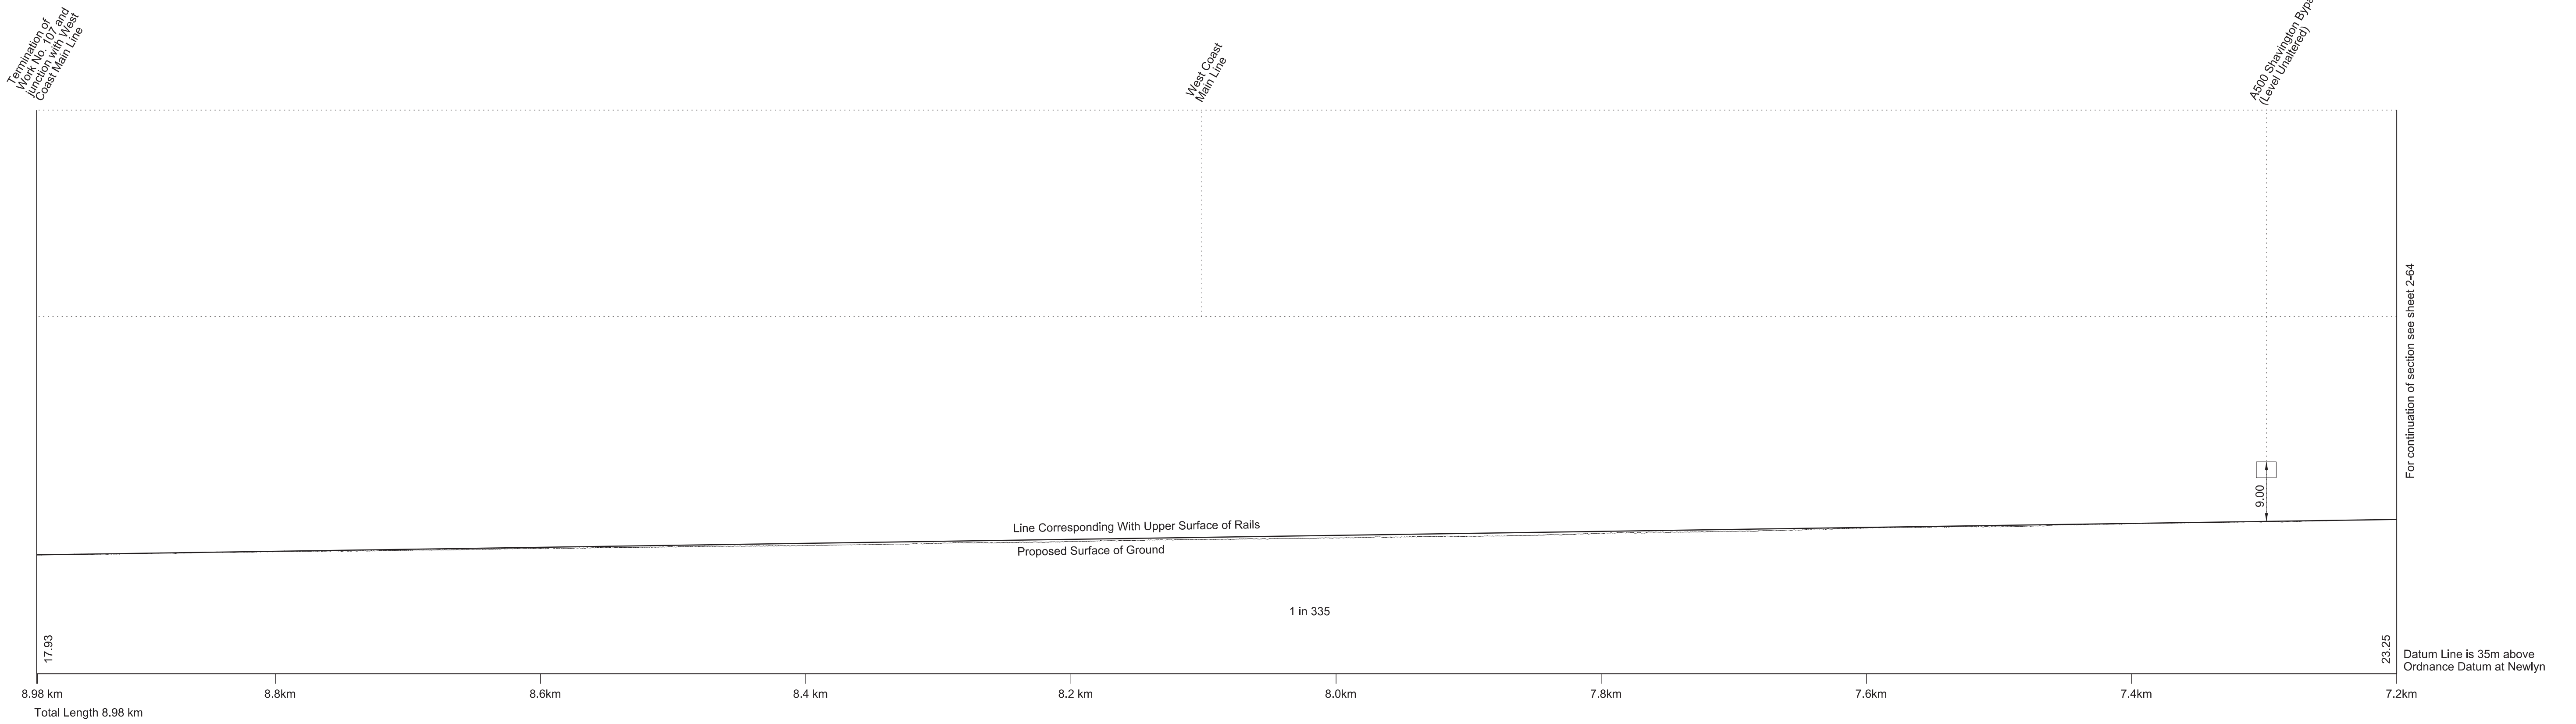




## WORK No. 108 FOR PLAN OF WORK SEE SHEET No. 1-58

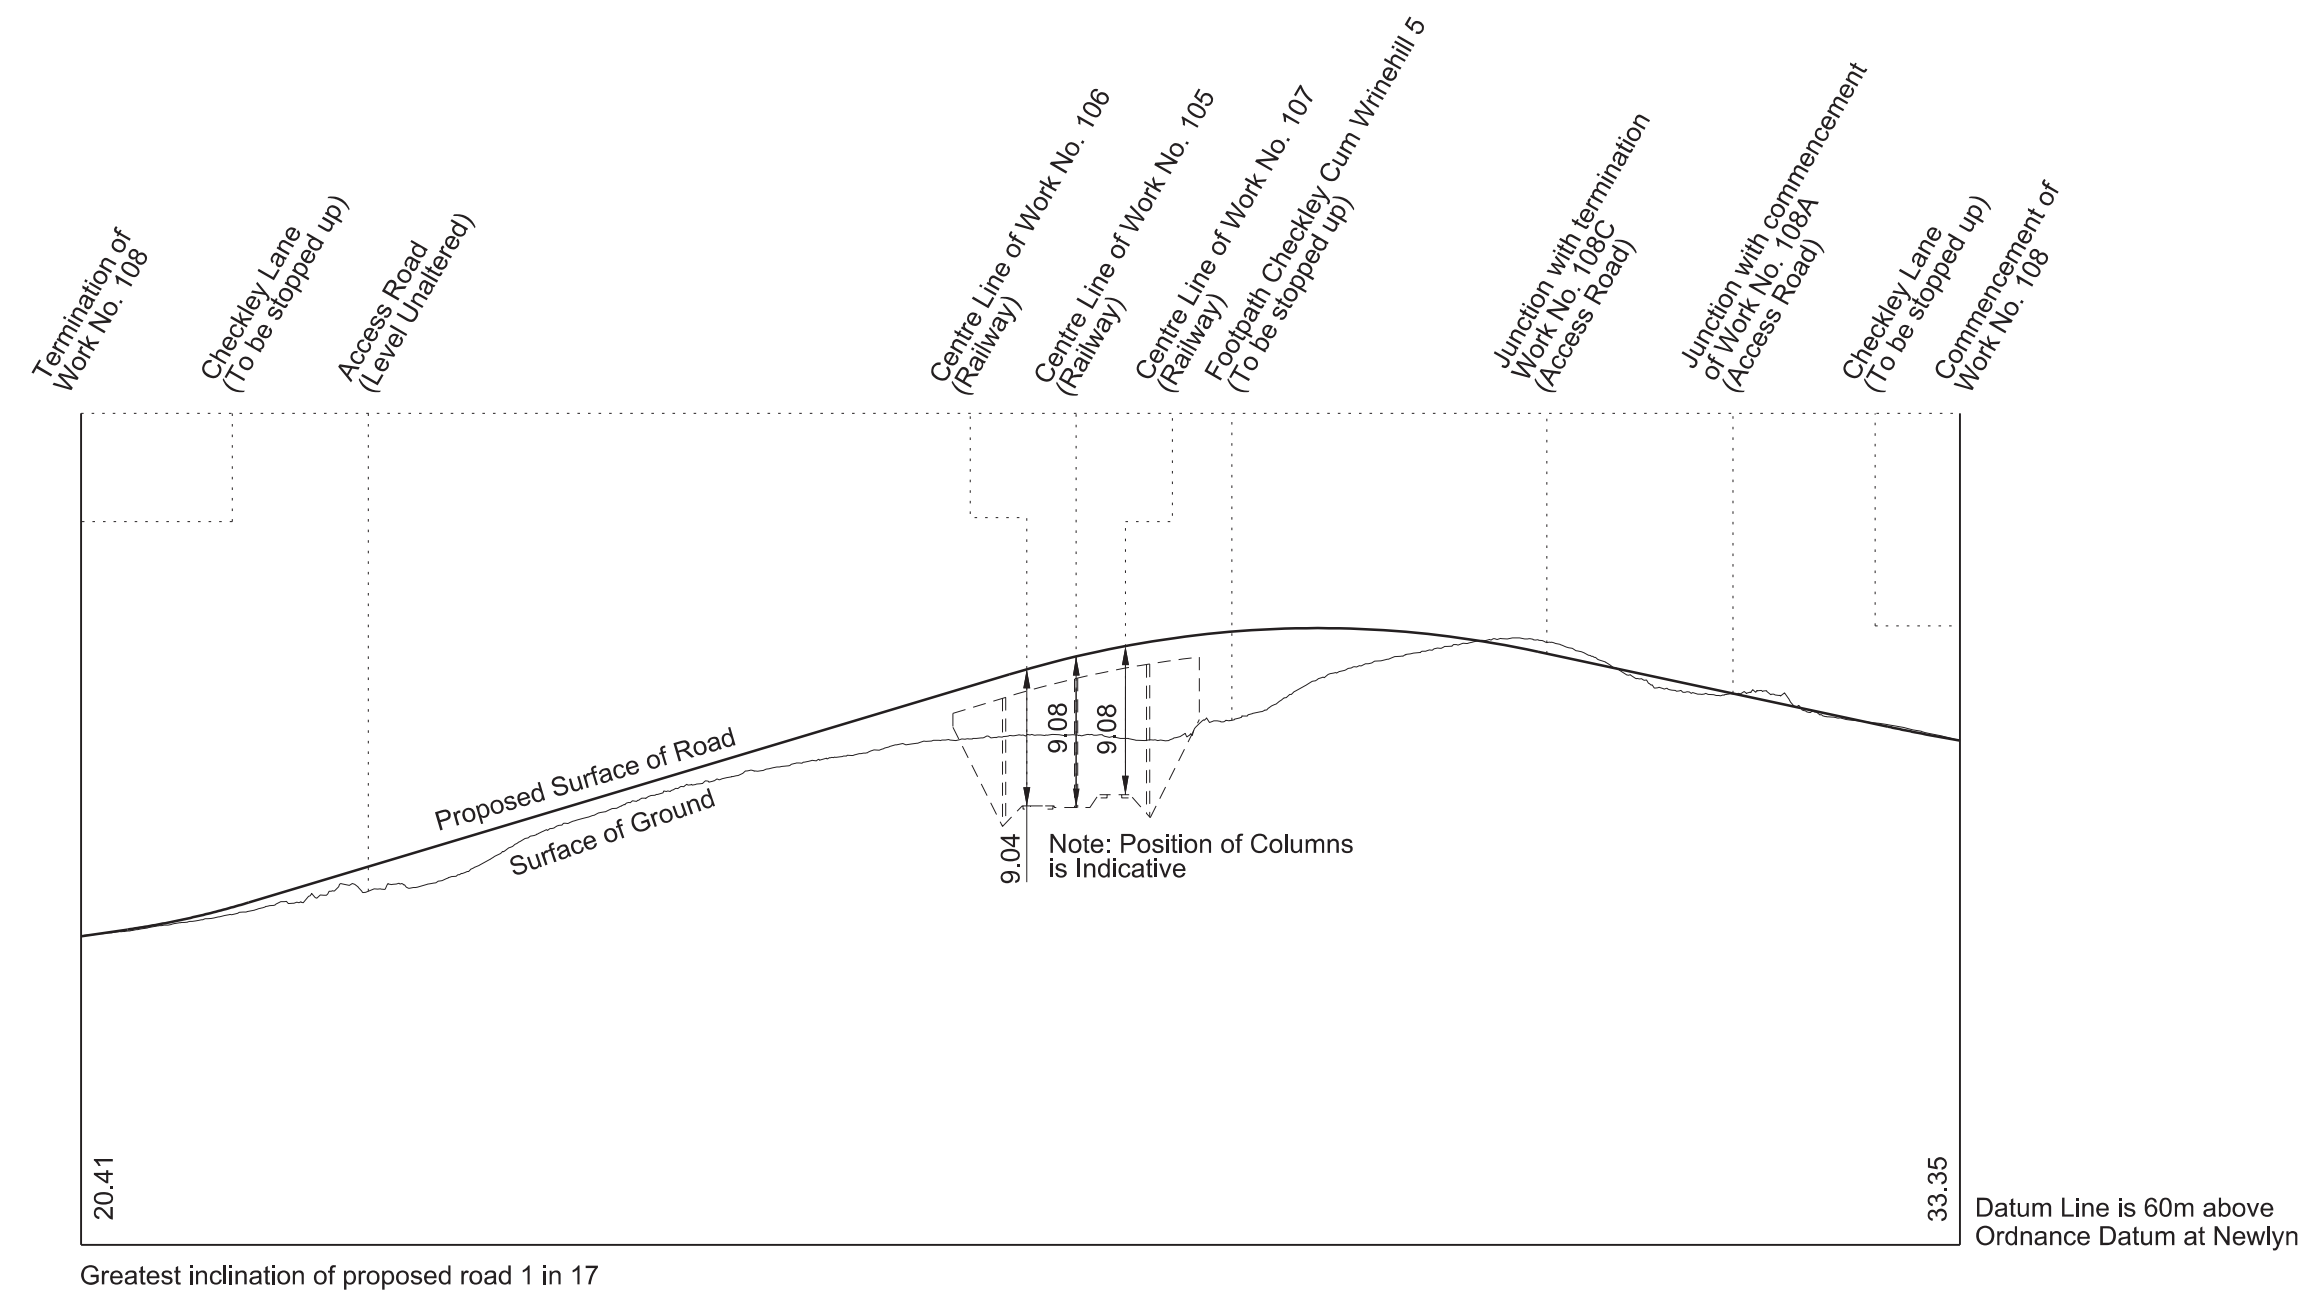

## WORK No. 108A FOR PLAN OF WORK SEE SHEET No. 1-58

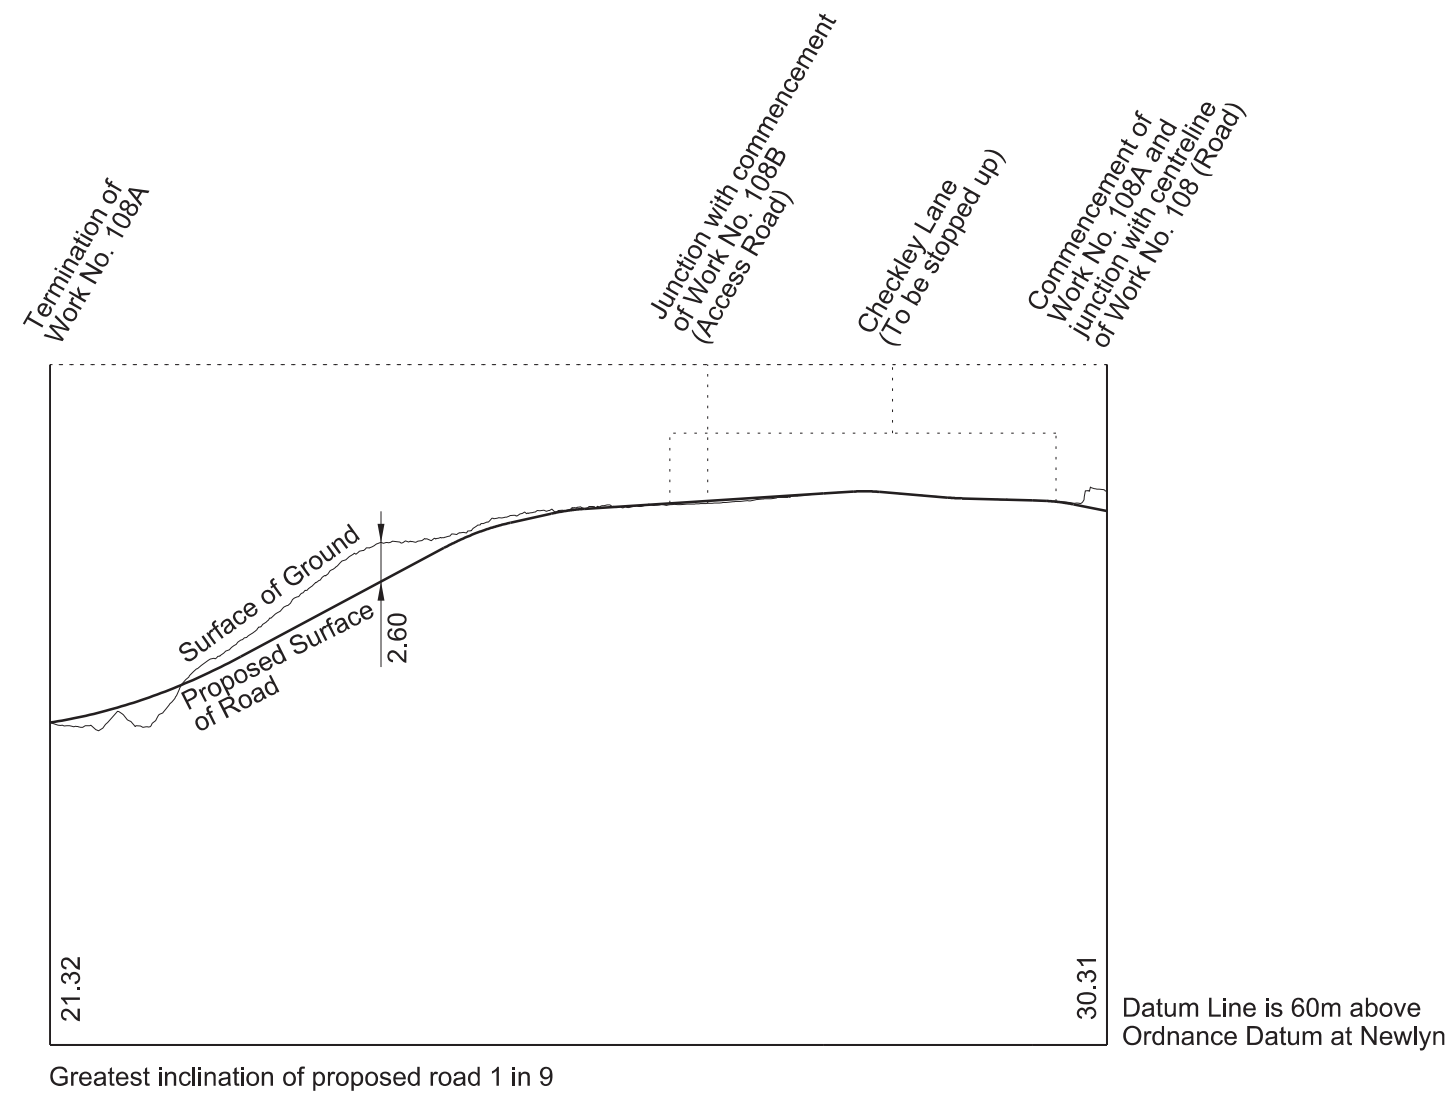


## WORK No. 108B FOR PLAN OF WORKS SEE SHEET No. 1-58

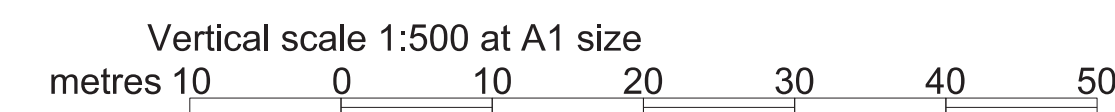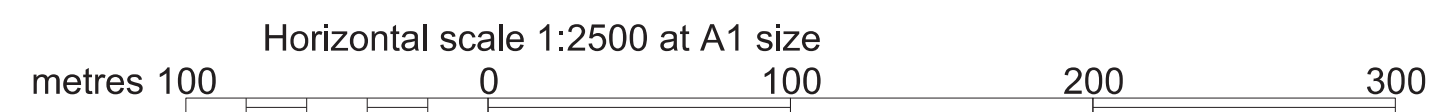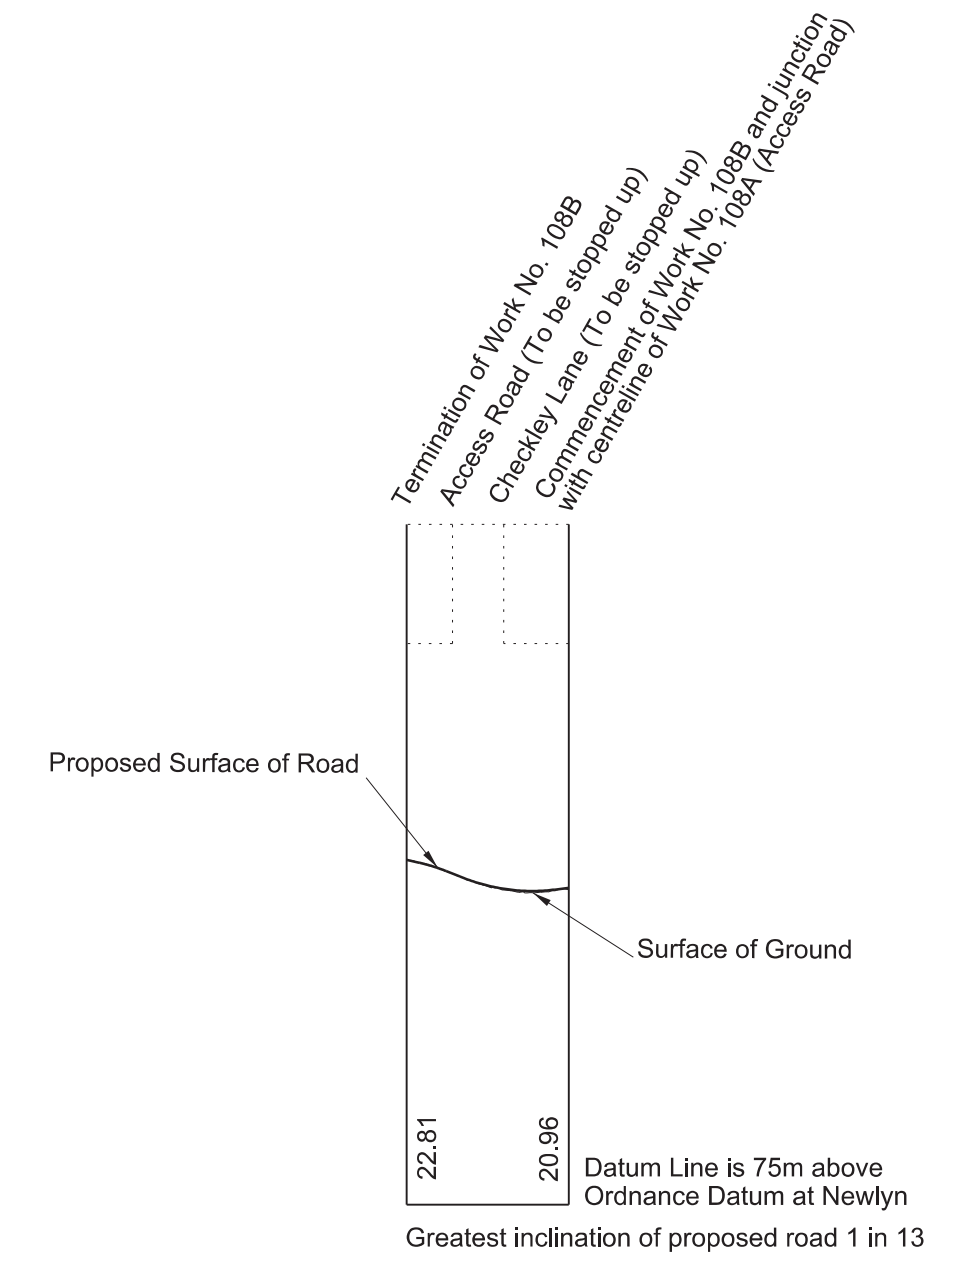


# SECTIONS


**WORK No. 109**  
FOR PLAN OF WORK SEE SHEET No. 1-59

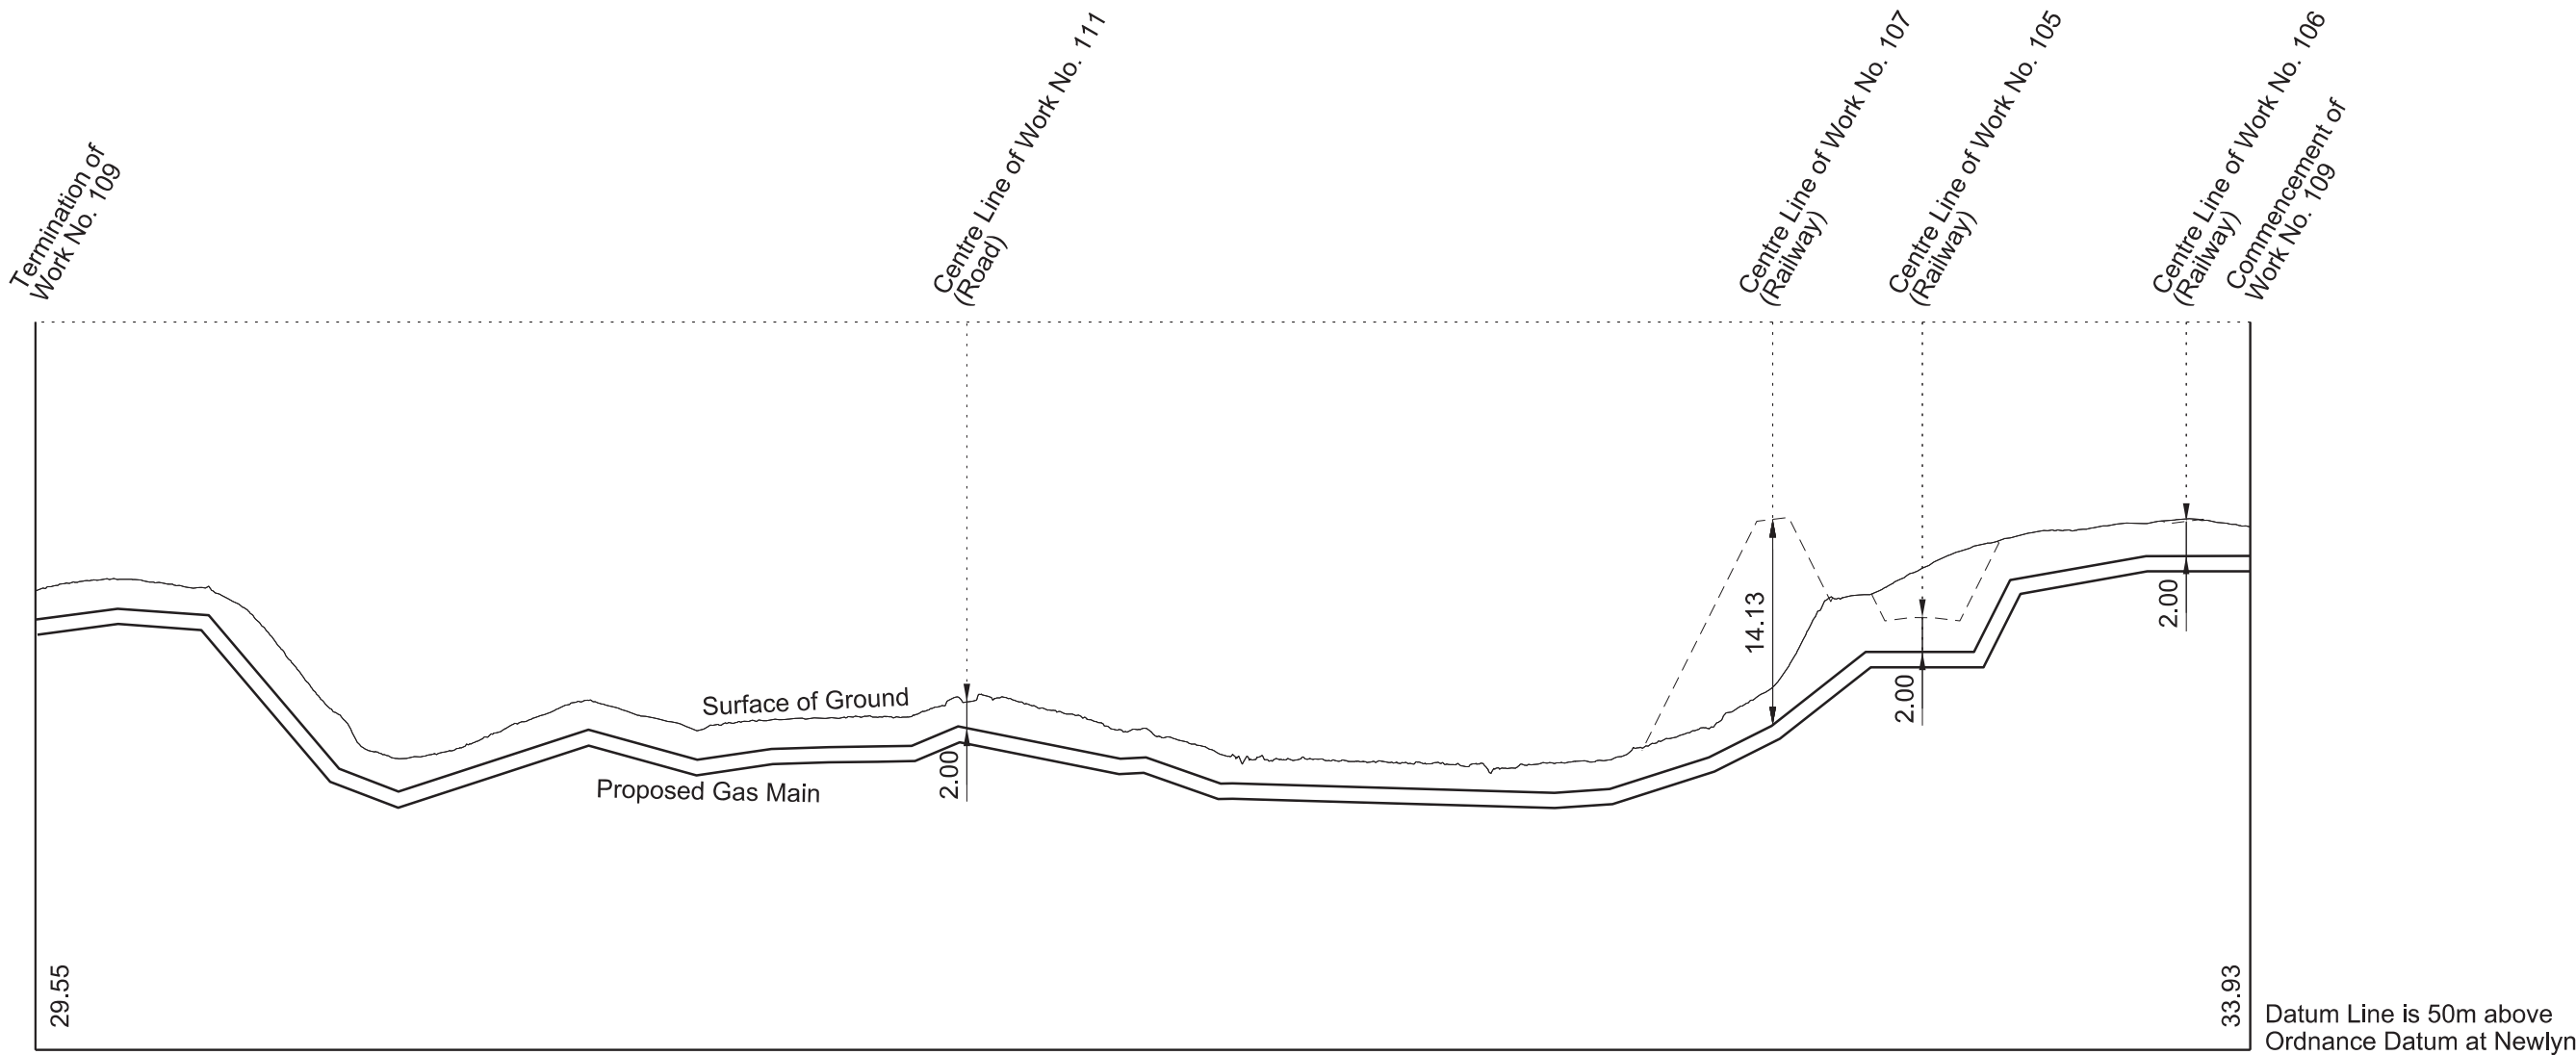


**WORK No. 110**  
FOR PLAN OF WORK SEE SHEET No. 1-59

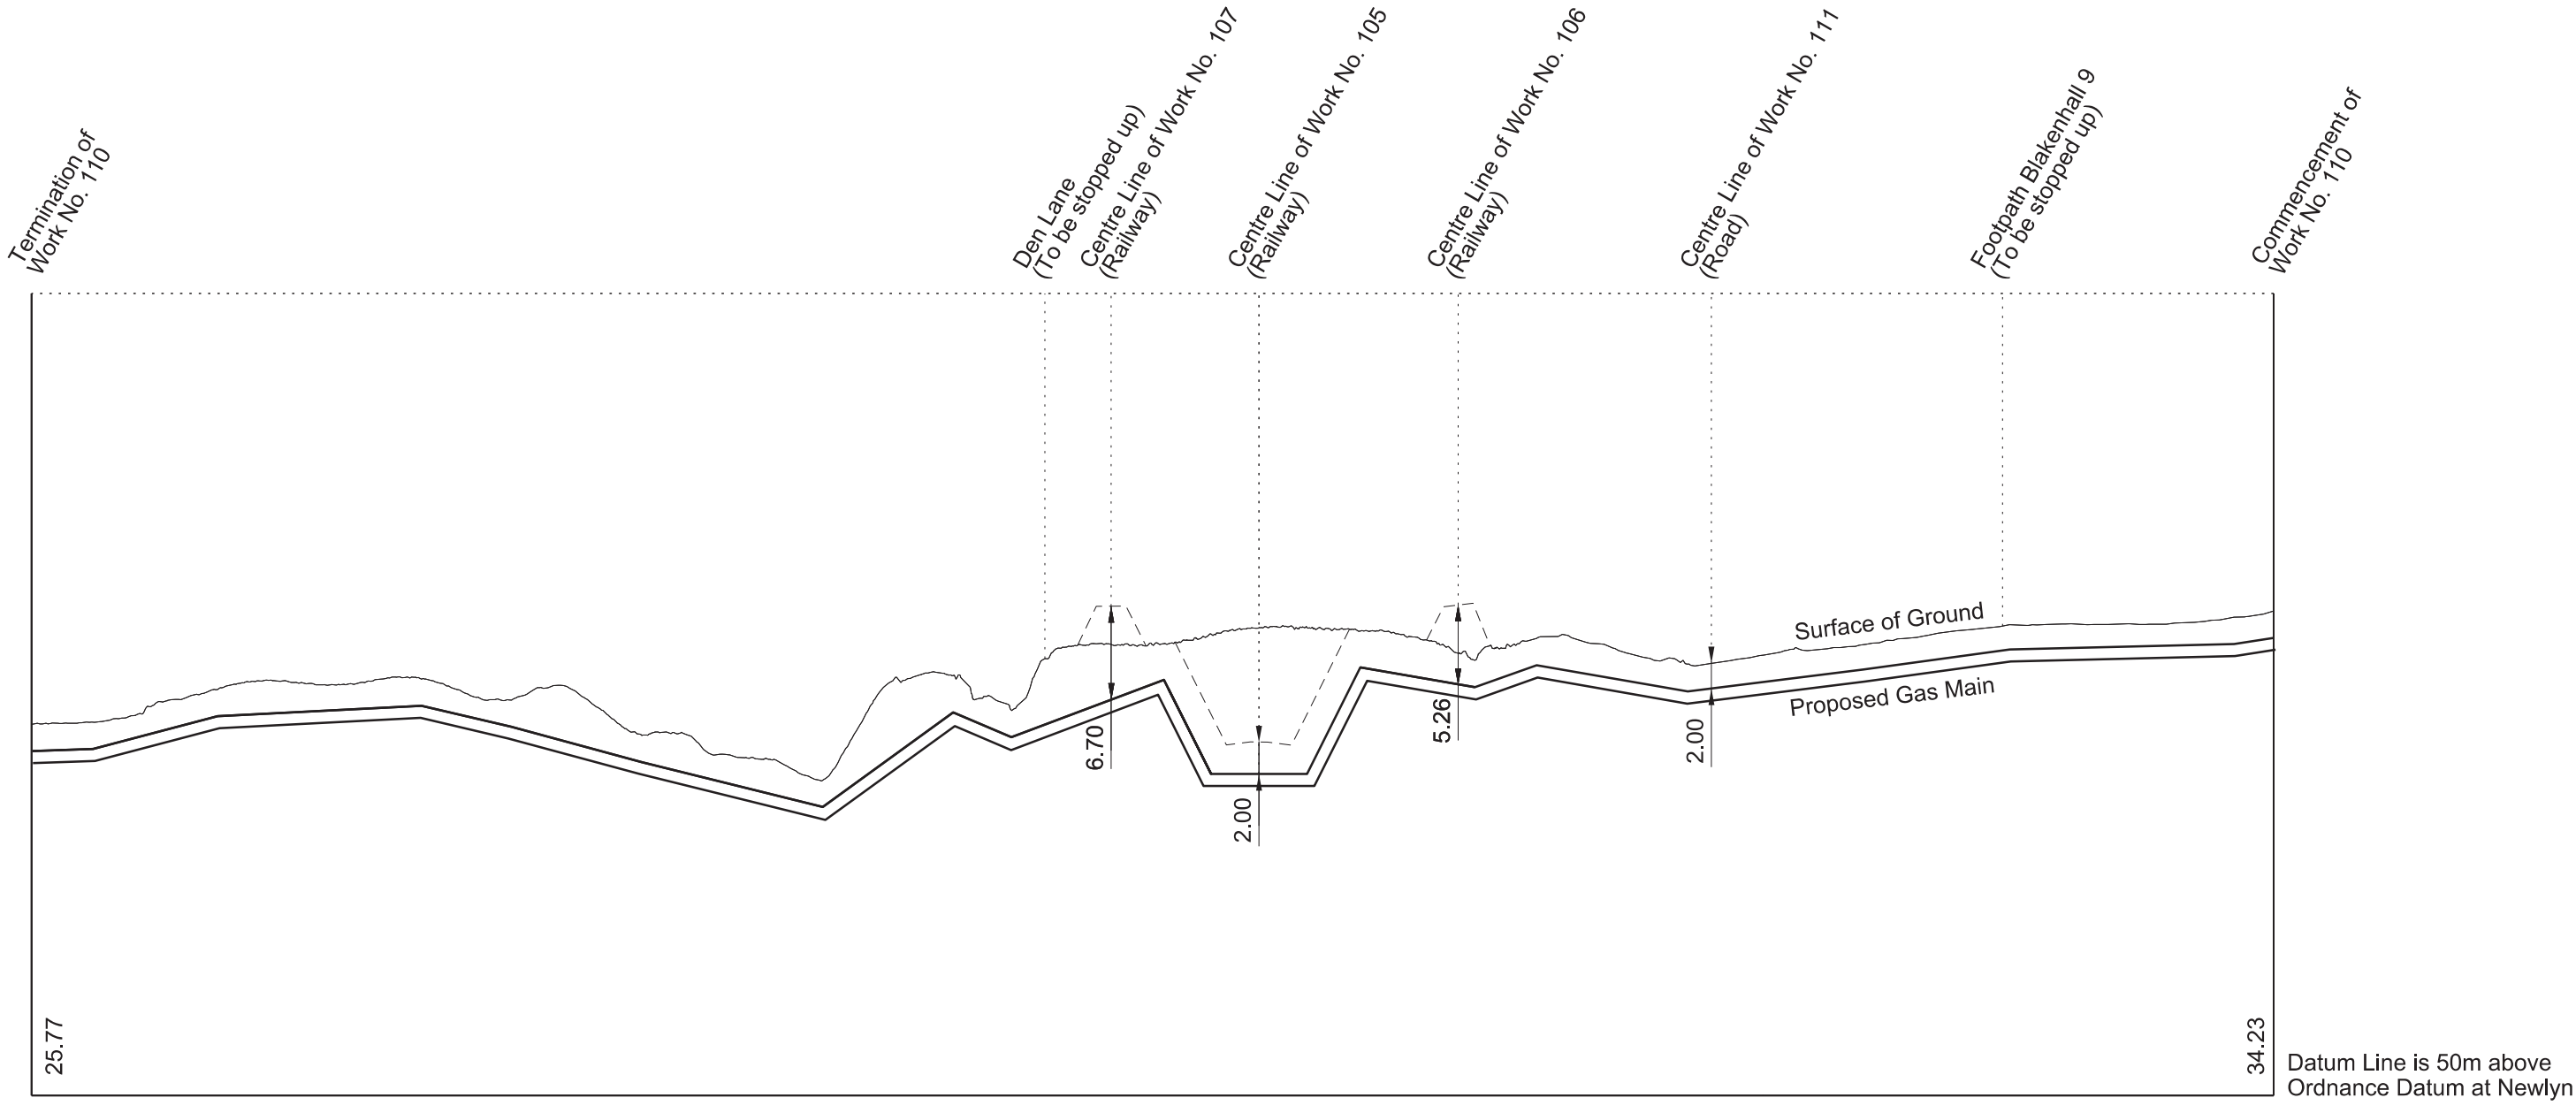




**WORK No. 108C**  
FOR PLAN OF WORK SEE SHEET No. 1-58

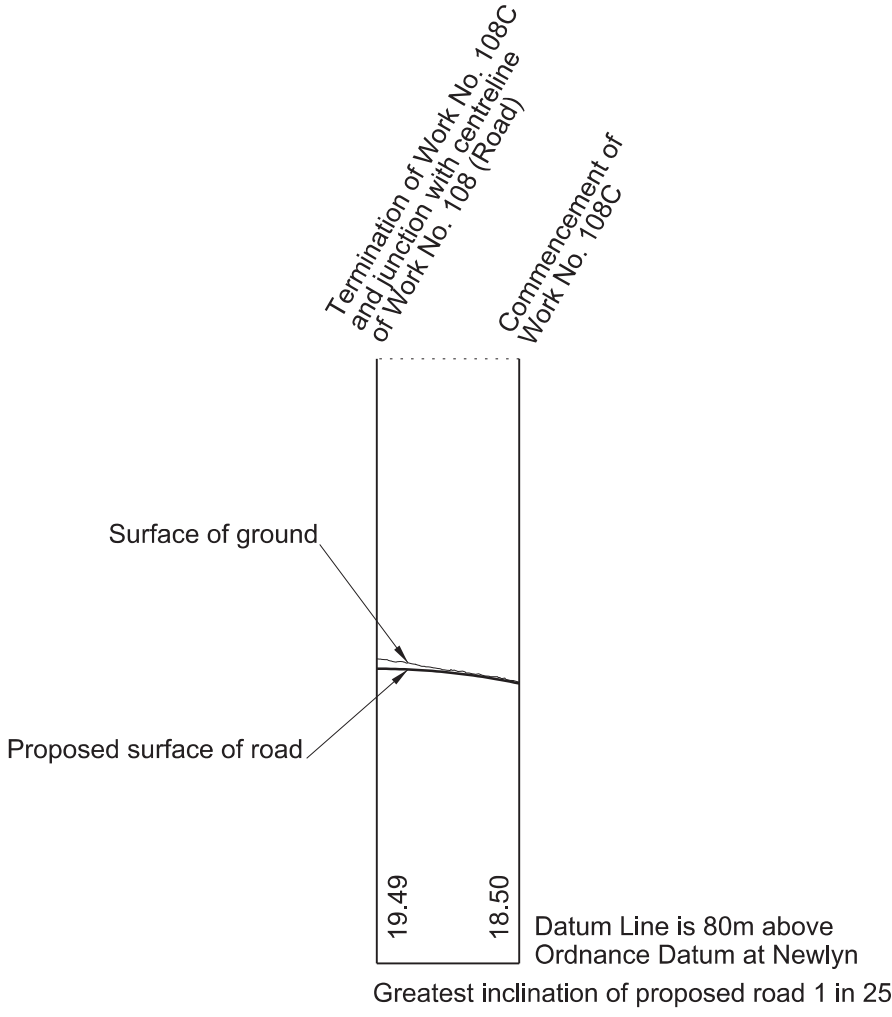

**WORK No. 111**  
FOR PLAN OF WORK SEE SHEET No. 1-59

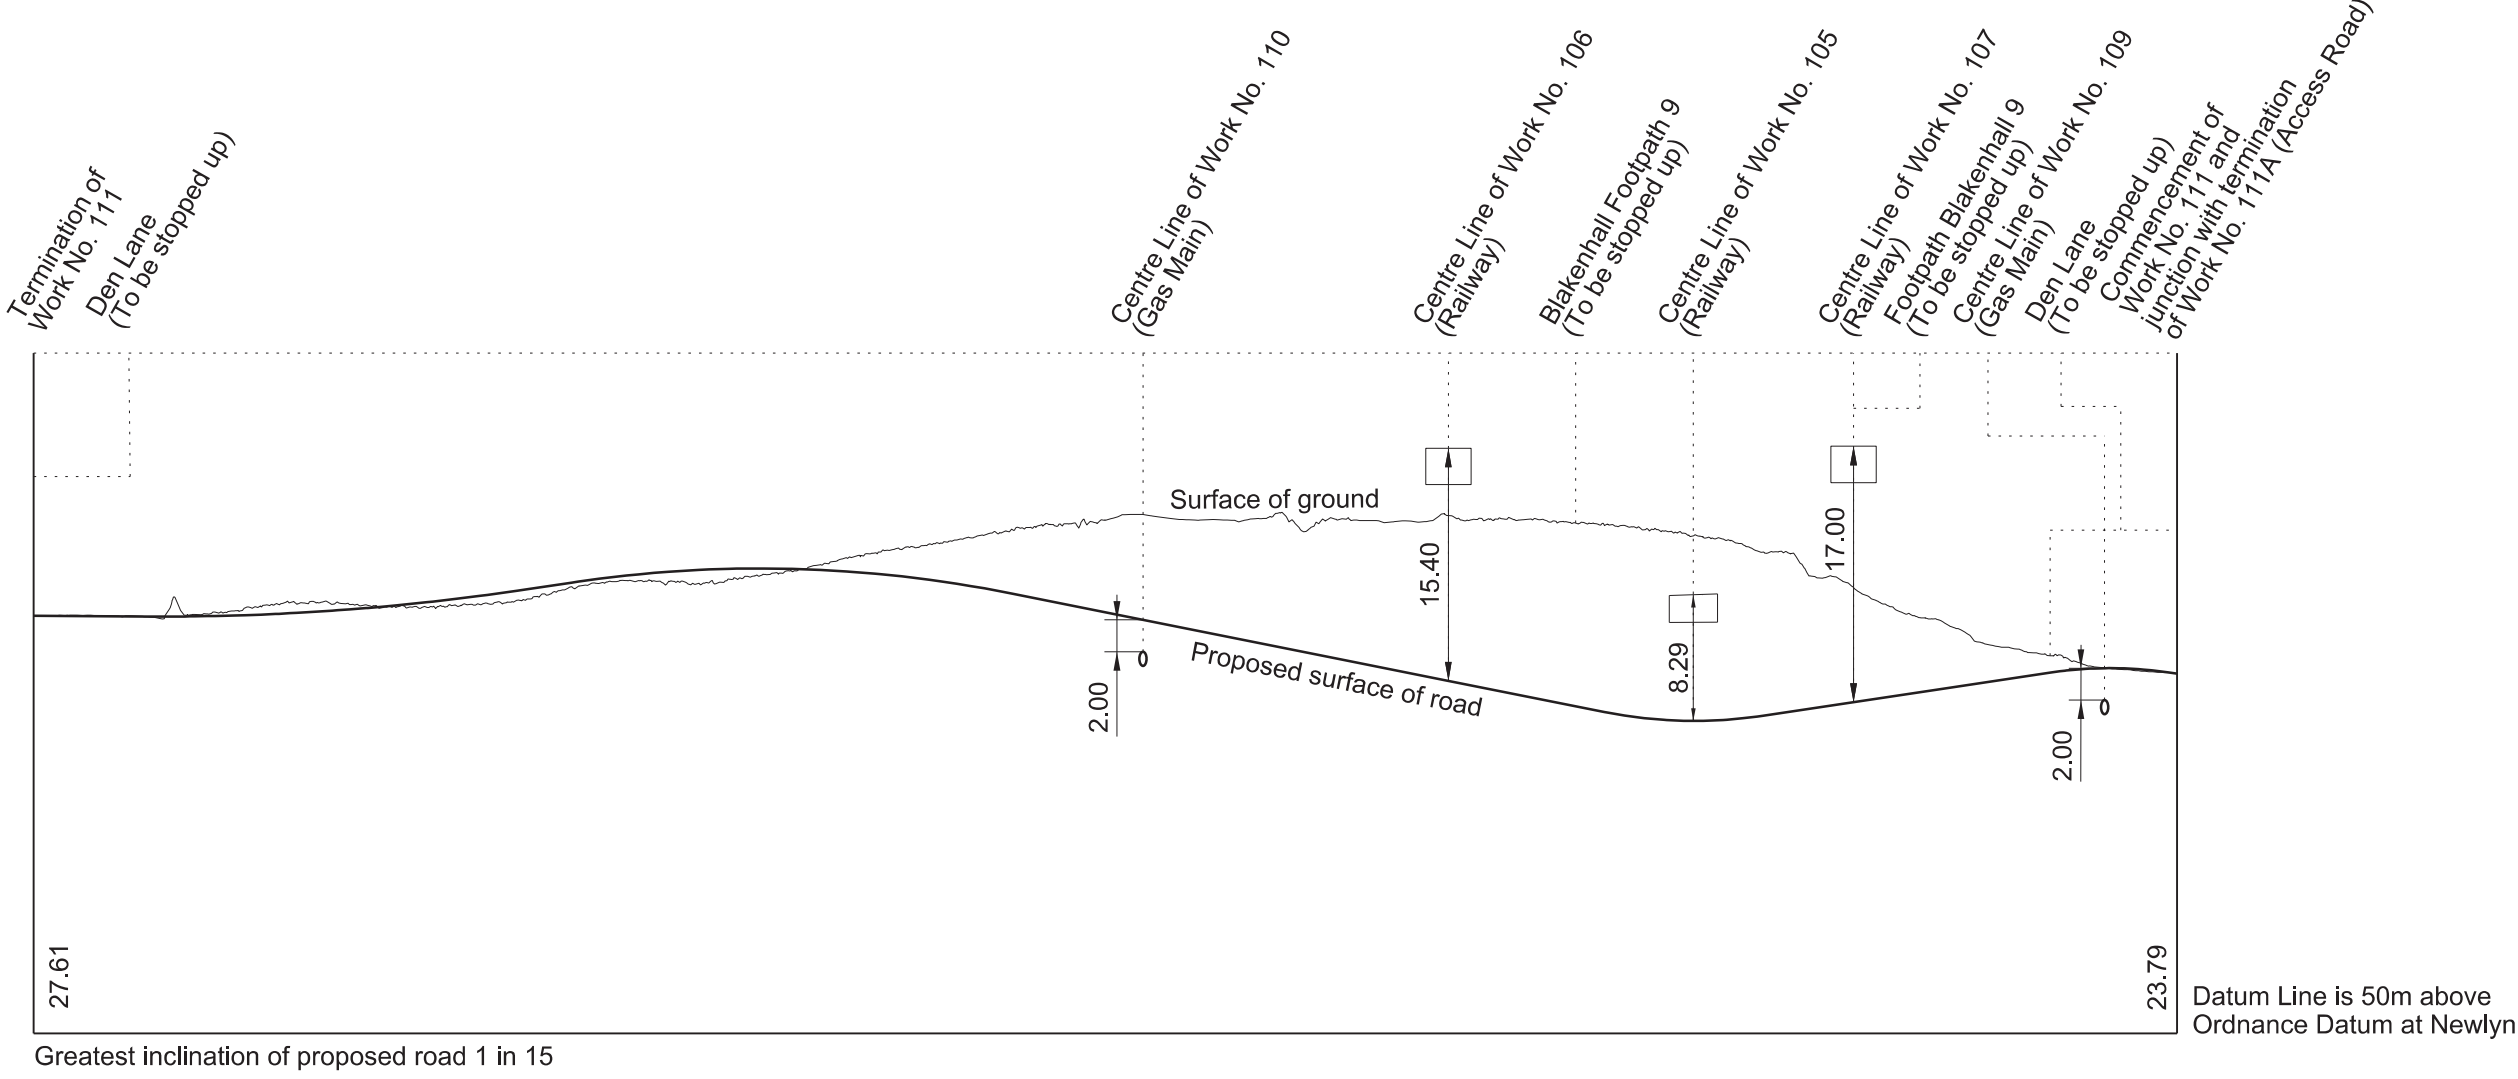





**WORK No. 111A**  
FOR PLAN OF WORK SEE SHEET No. 1-59

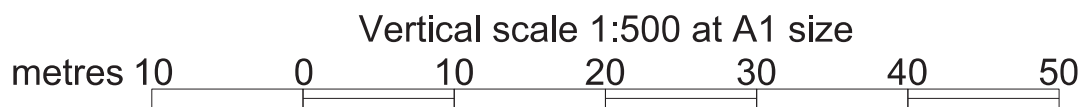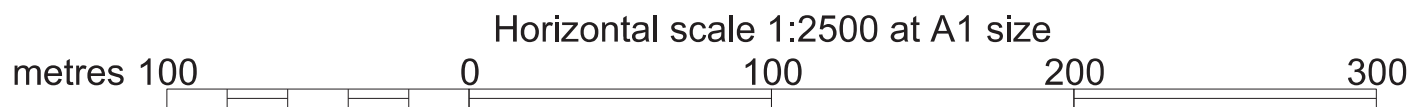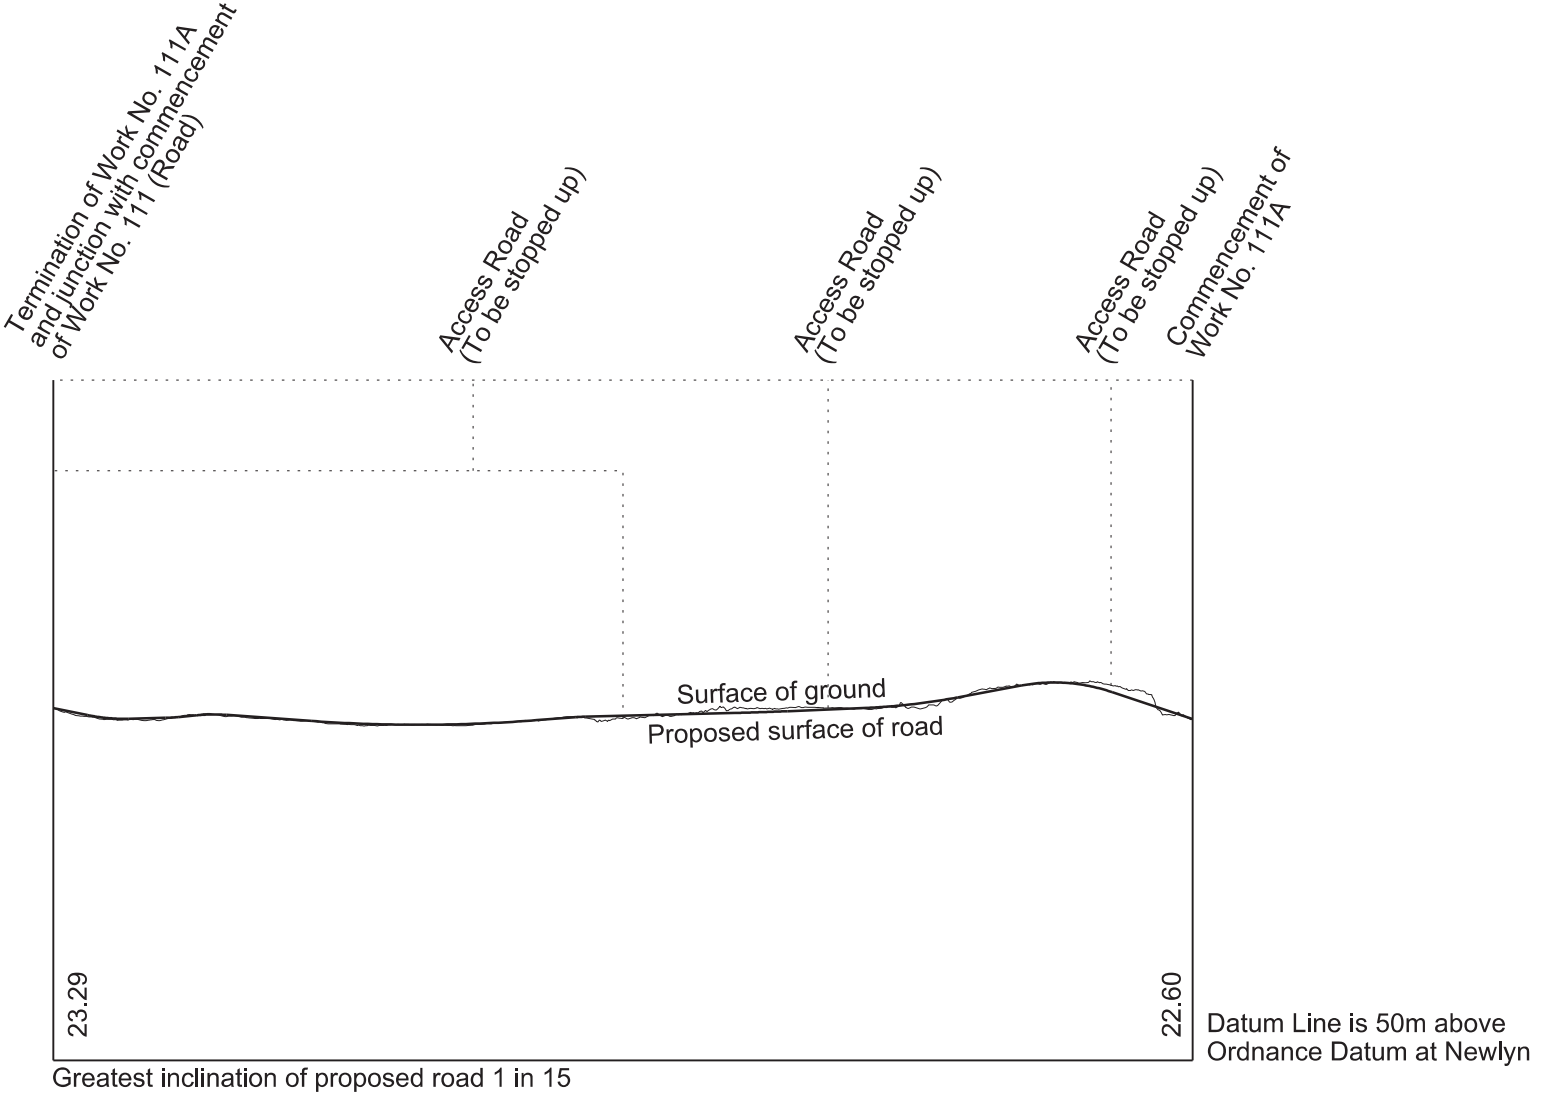



# SECTIONS


WORK No. 112  
FOR PLAN OF WORK SEE SHEET Nos. 1-59, 1-60, 1-61 and 1-62

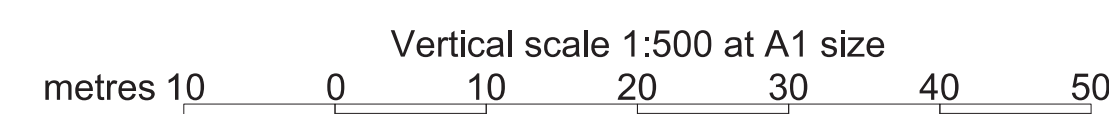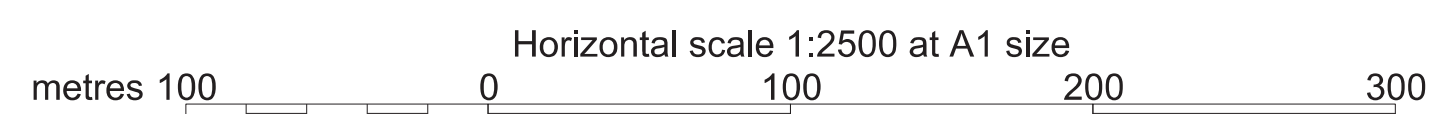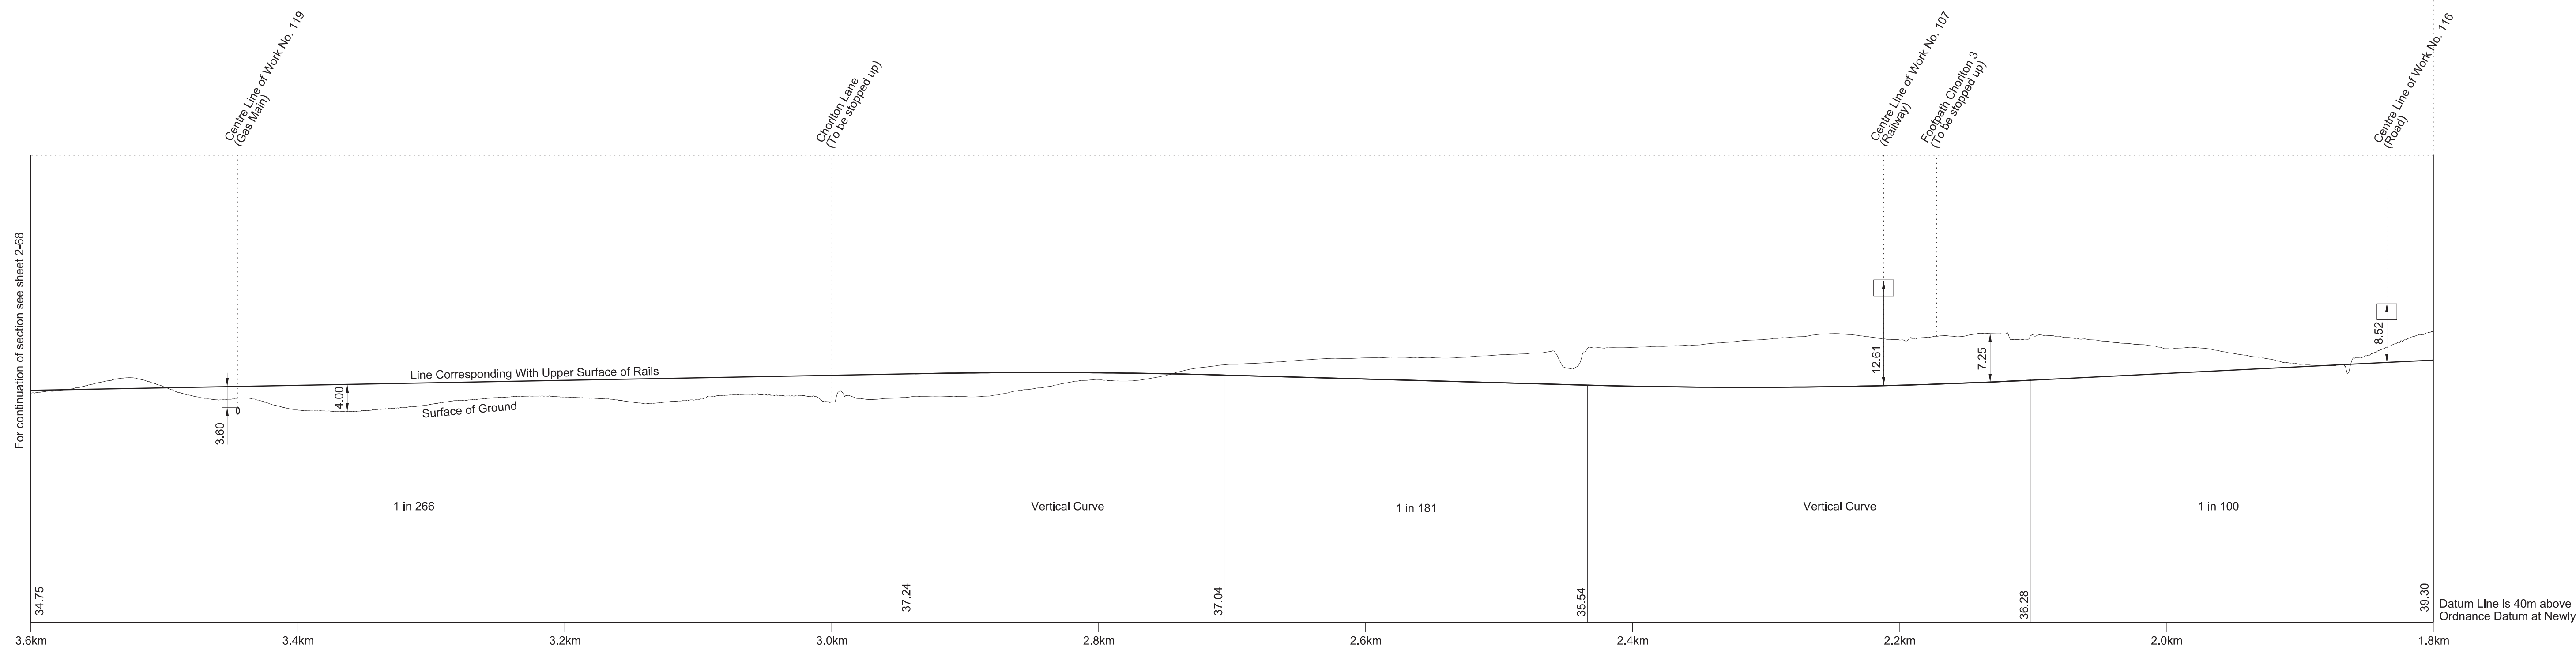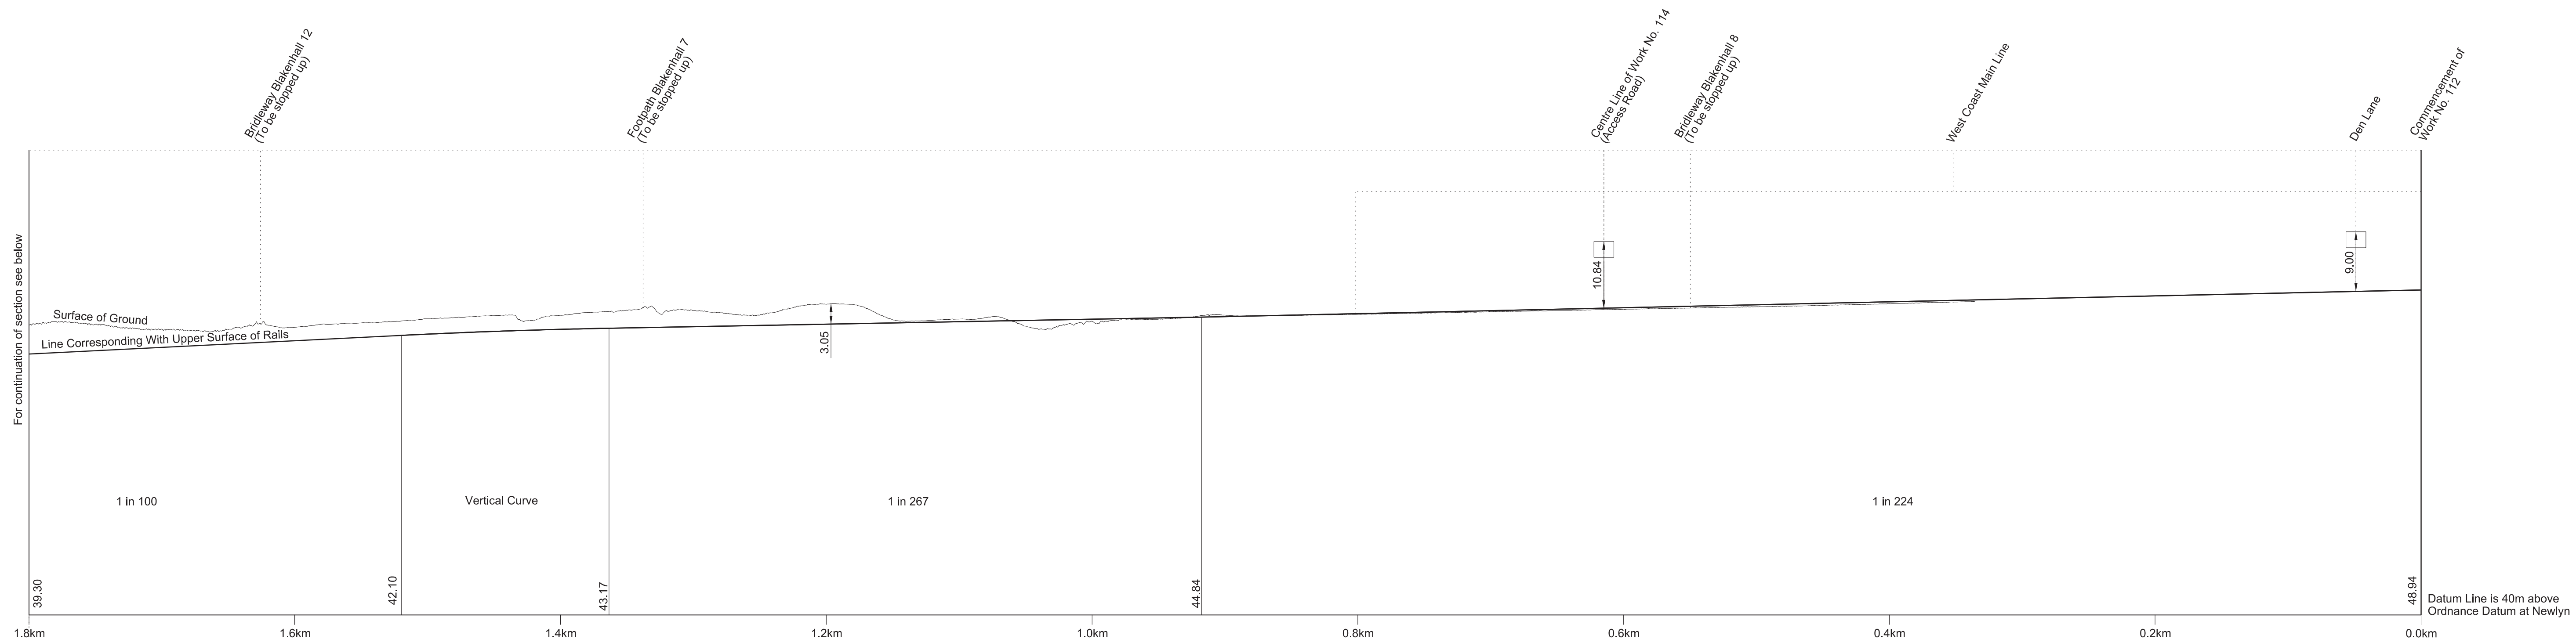






# SECTIONS

## WORK No. 112 FOR PLAN OF WORK SEE SHEET Nos. 1-59, 1-60, 1-61 and 1-62

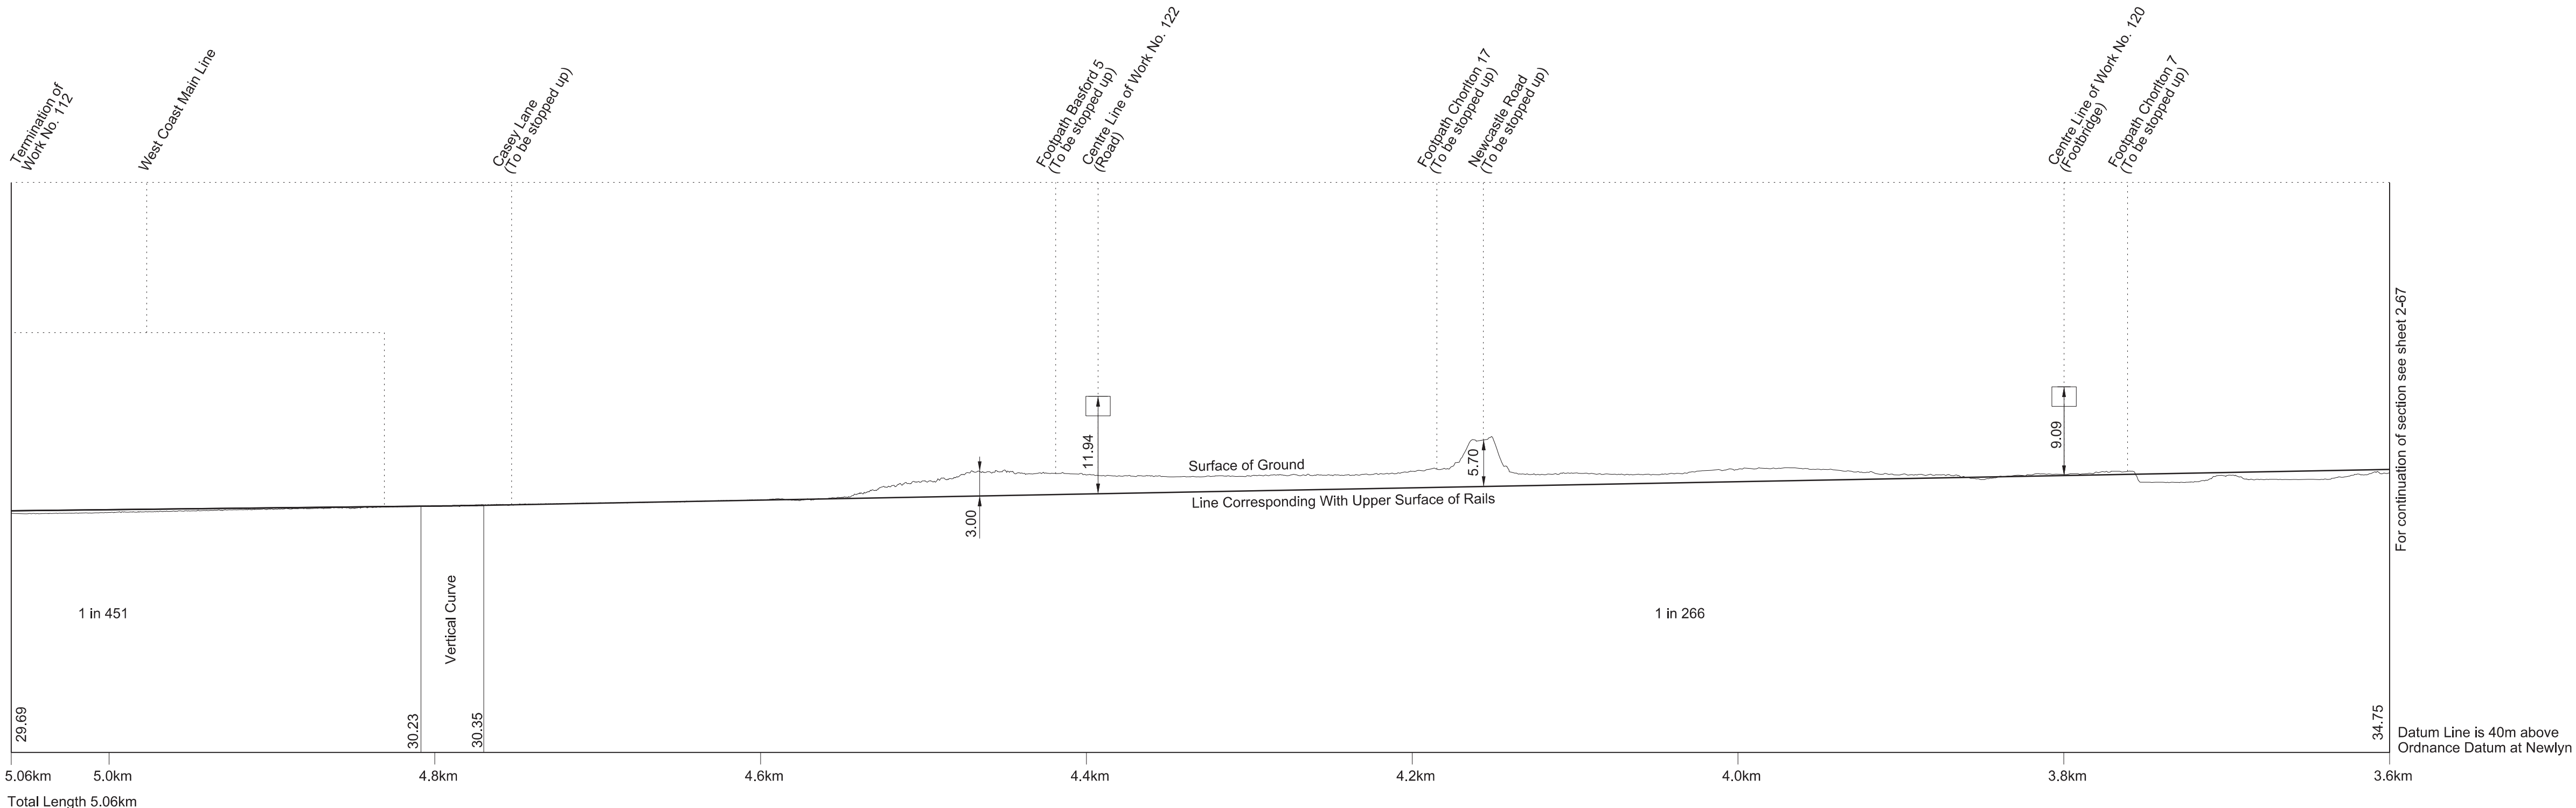


## WORK No. 113 FOR PLAN OF WORK SEE SHEET Nos. 1-59 and 1-60

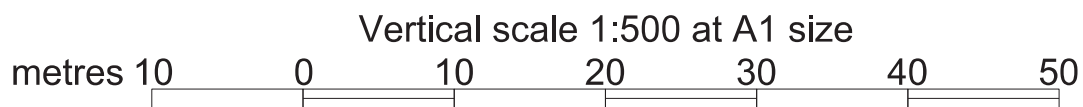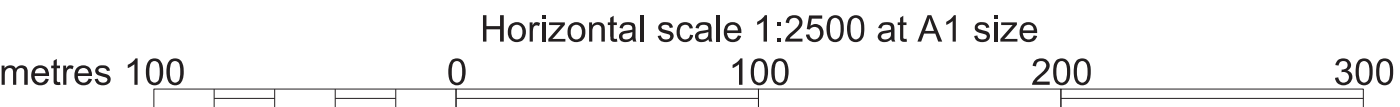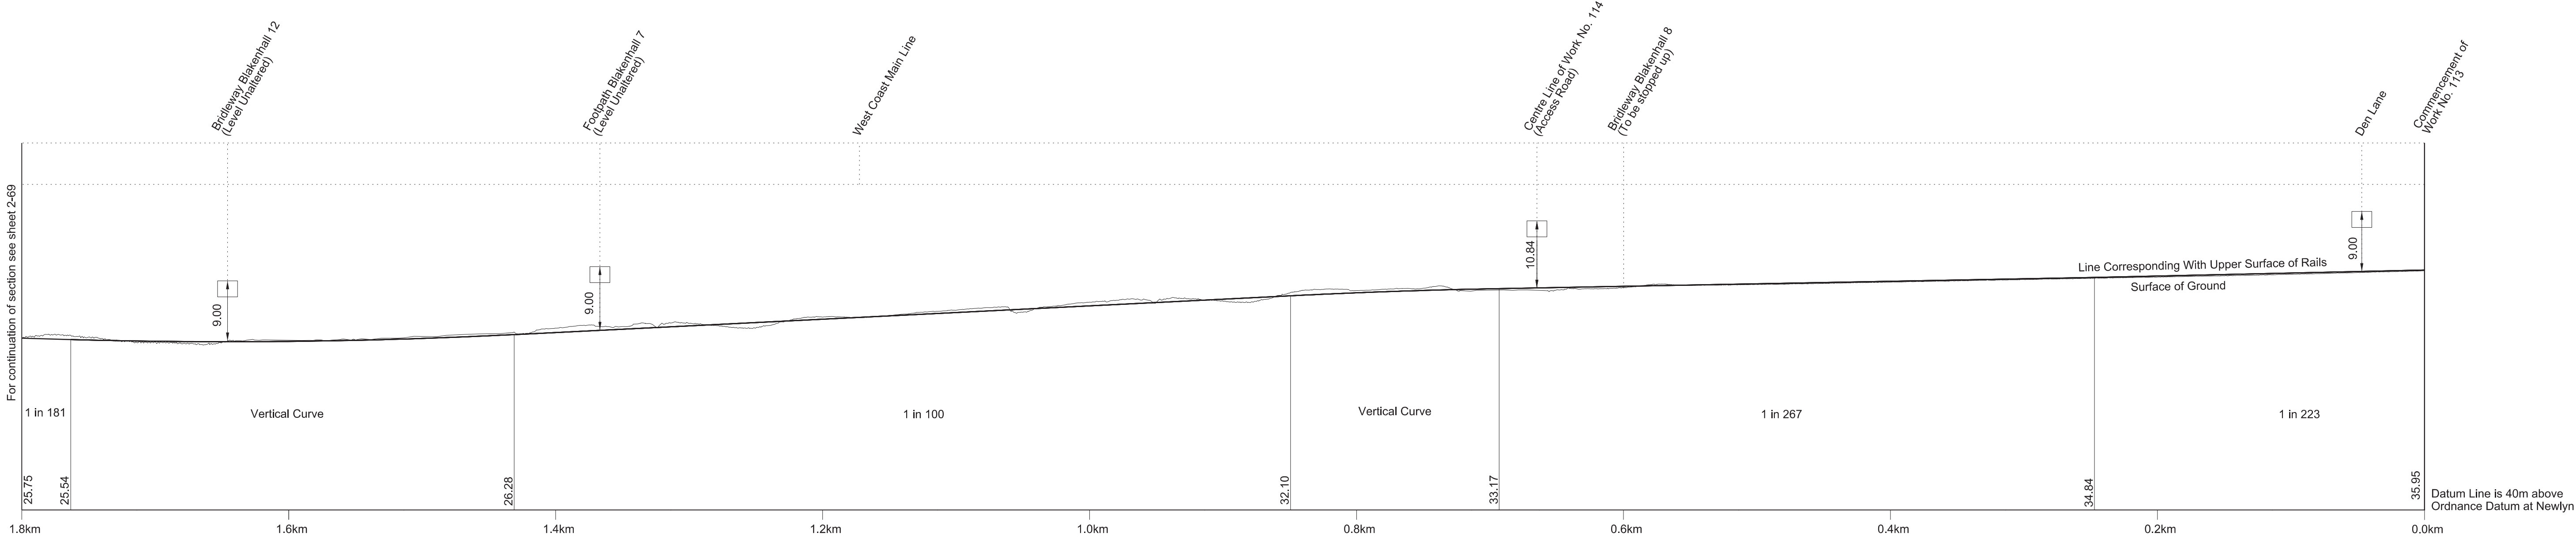


# SECTIONS




**WORK No. 113**  
FOR PLAN OF WORK SEE SHEET Nos. 1-59 and 1-60

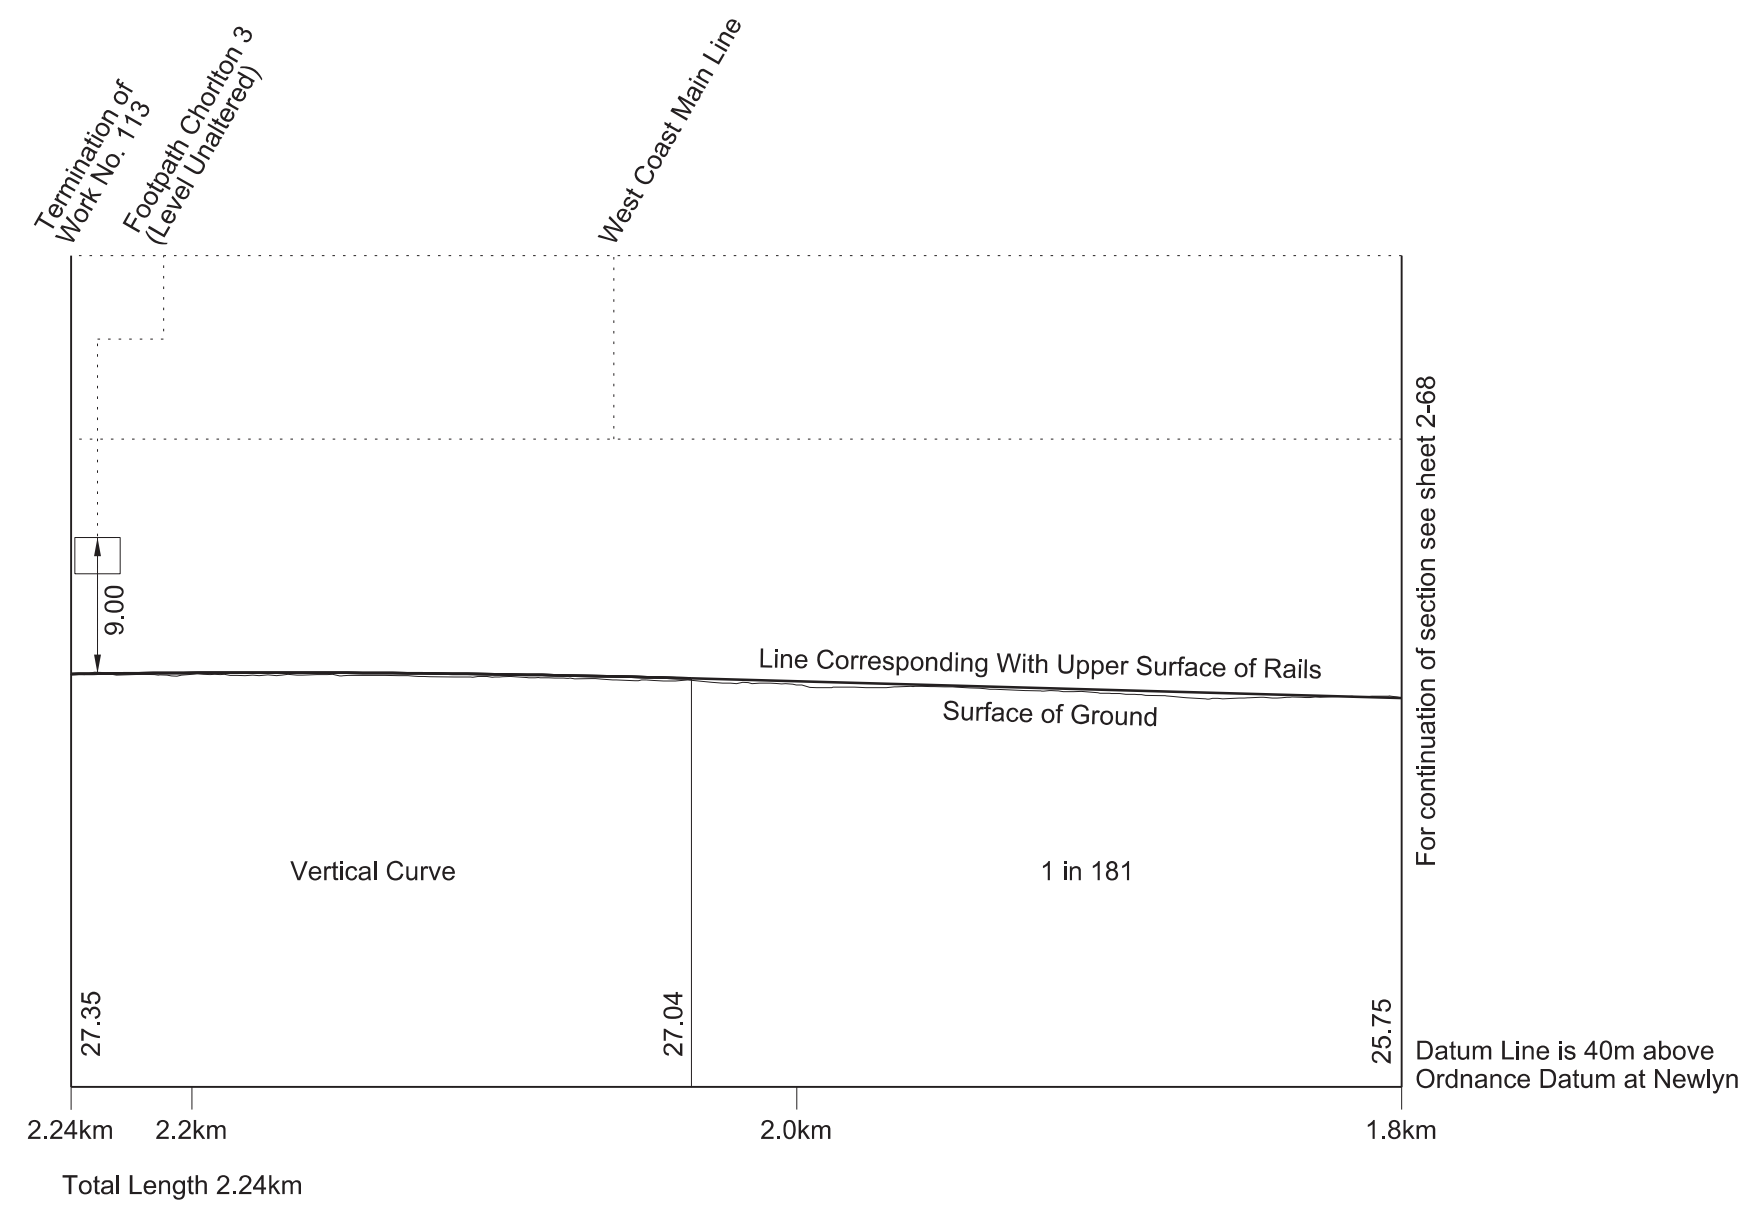

**WORK No. 114**  
FOR PLAN OF WORK SEE SHEET No. 1-59

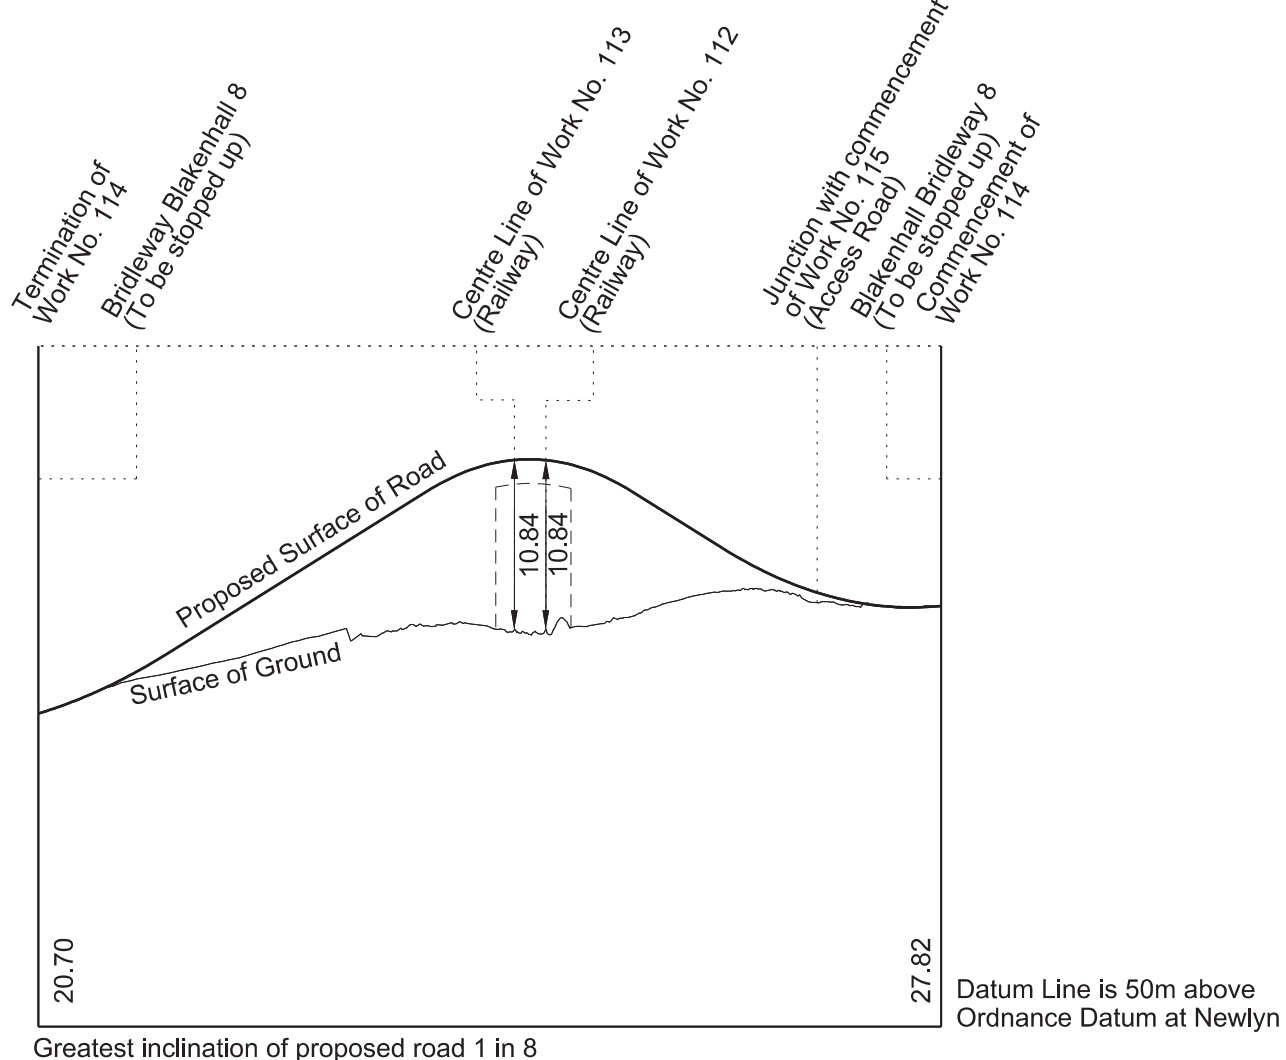


**WORK No. 115**  
FOR PLAN OF WORK SEE SHEET Nos. 1-59 and 1-60

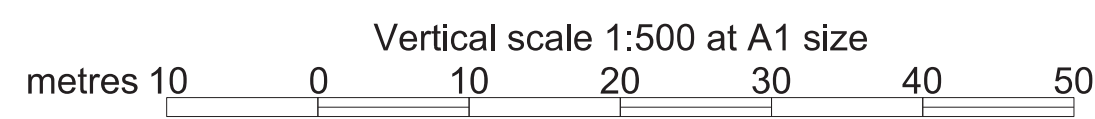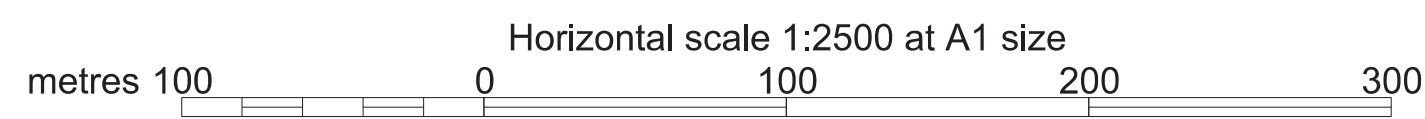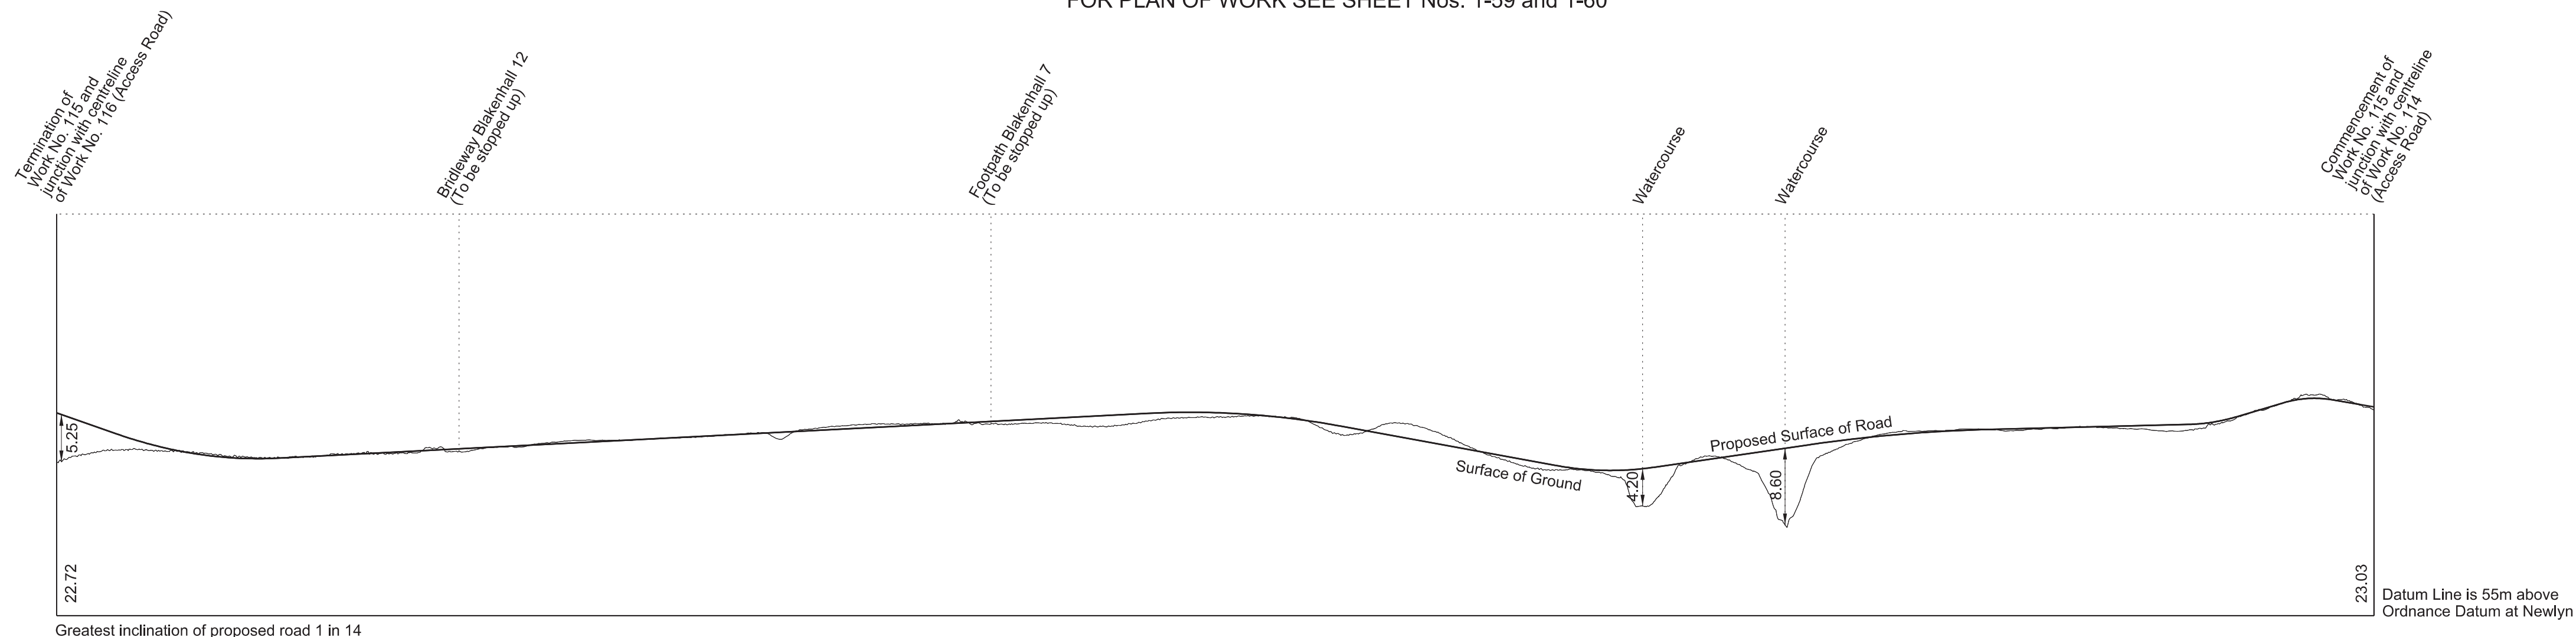





# SECTIONS

## WORK No. 116 FOR PLAN OF WORK SEE SHEET No. 1-60

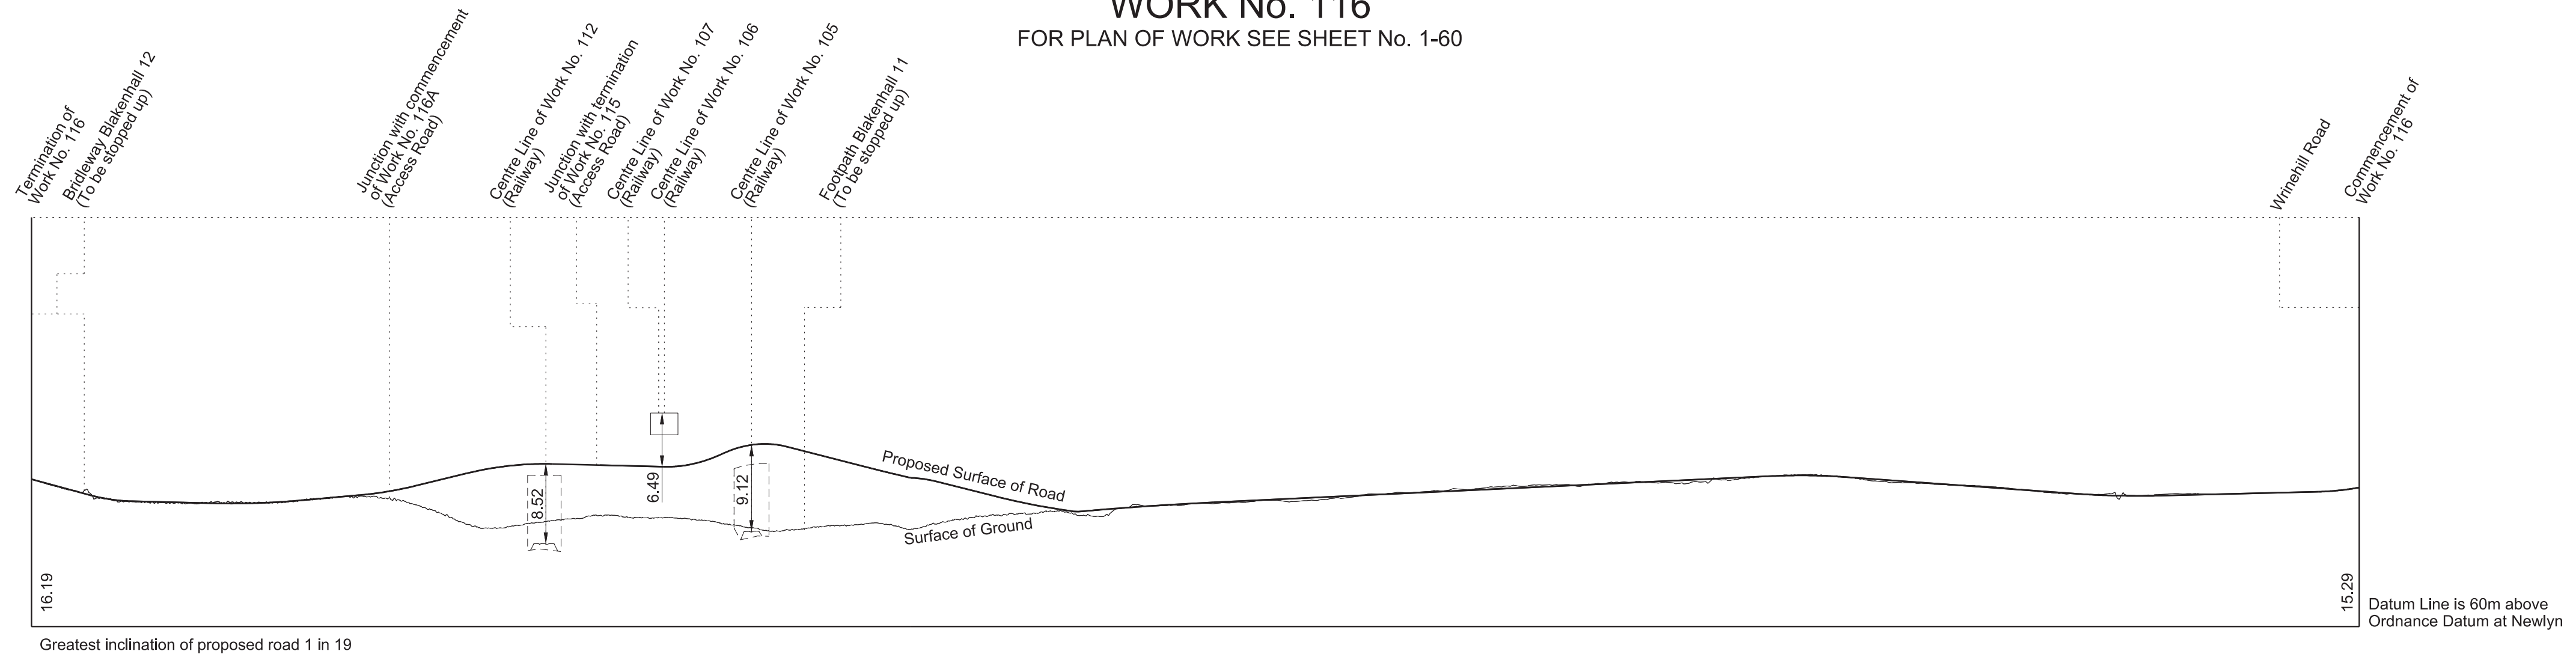


## WORK No. 117 FOR PLAN OF WORKS SEE SHEET Nos. 1-60 and 1-61

## WORK No. 116A FOR PLAN OF WORKS SEE SHEET Nos. 1-60 and 1-61

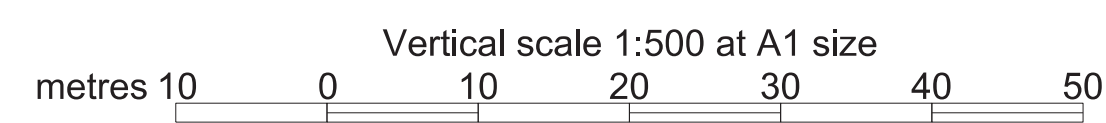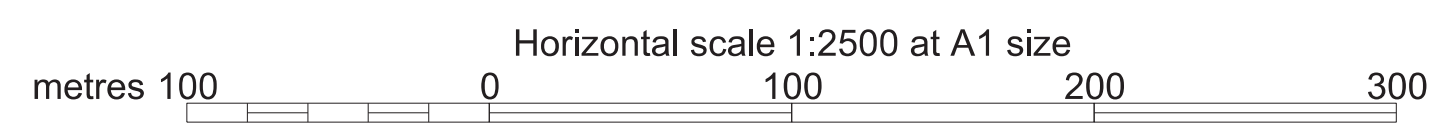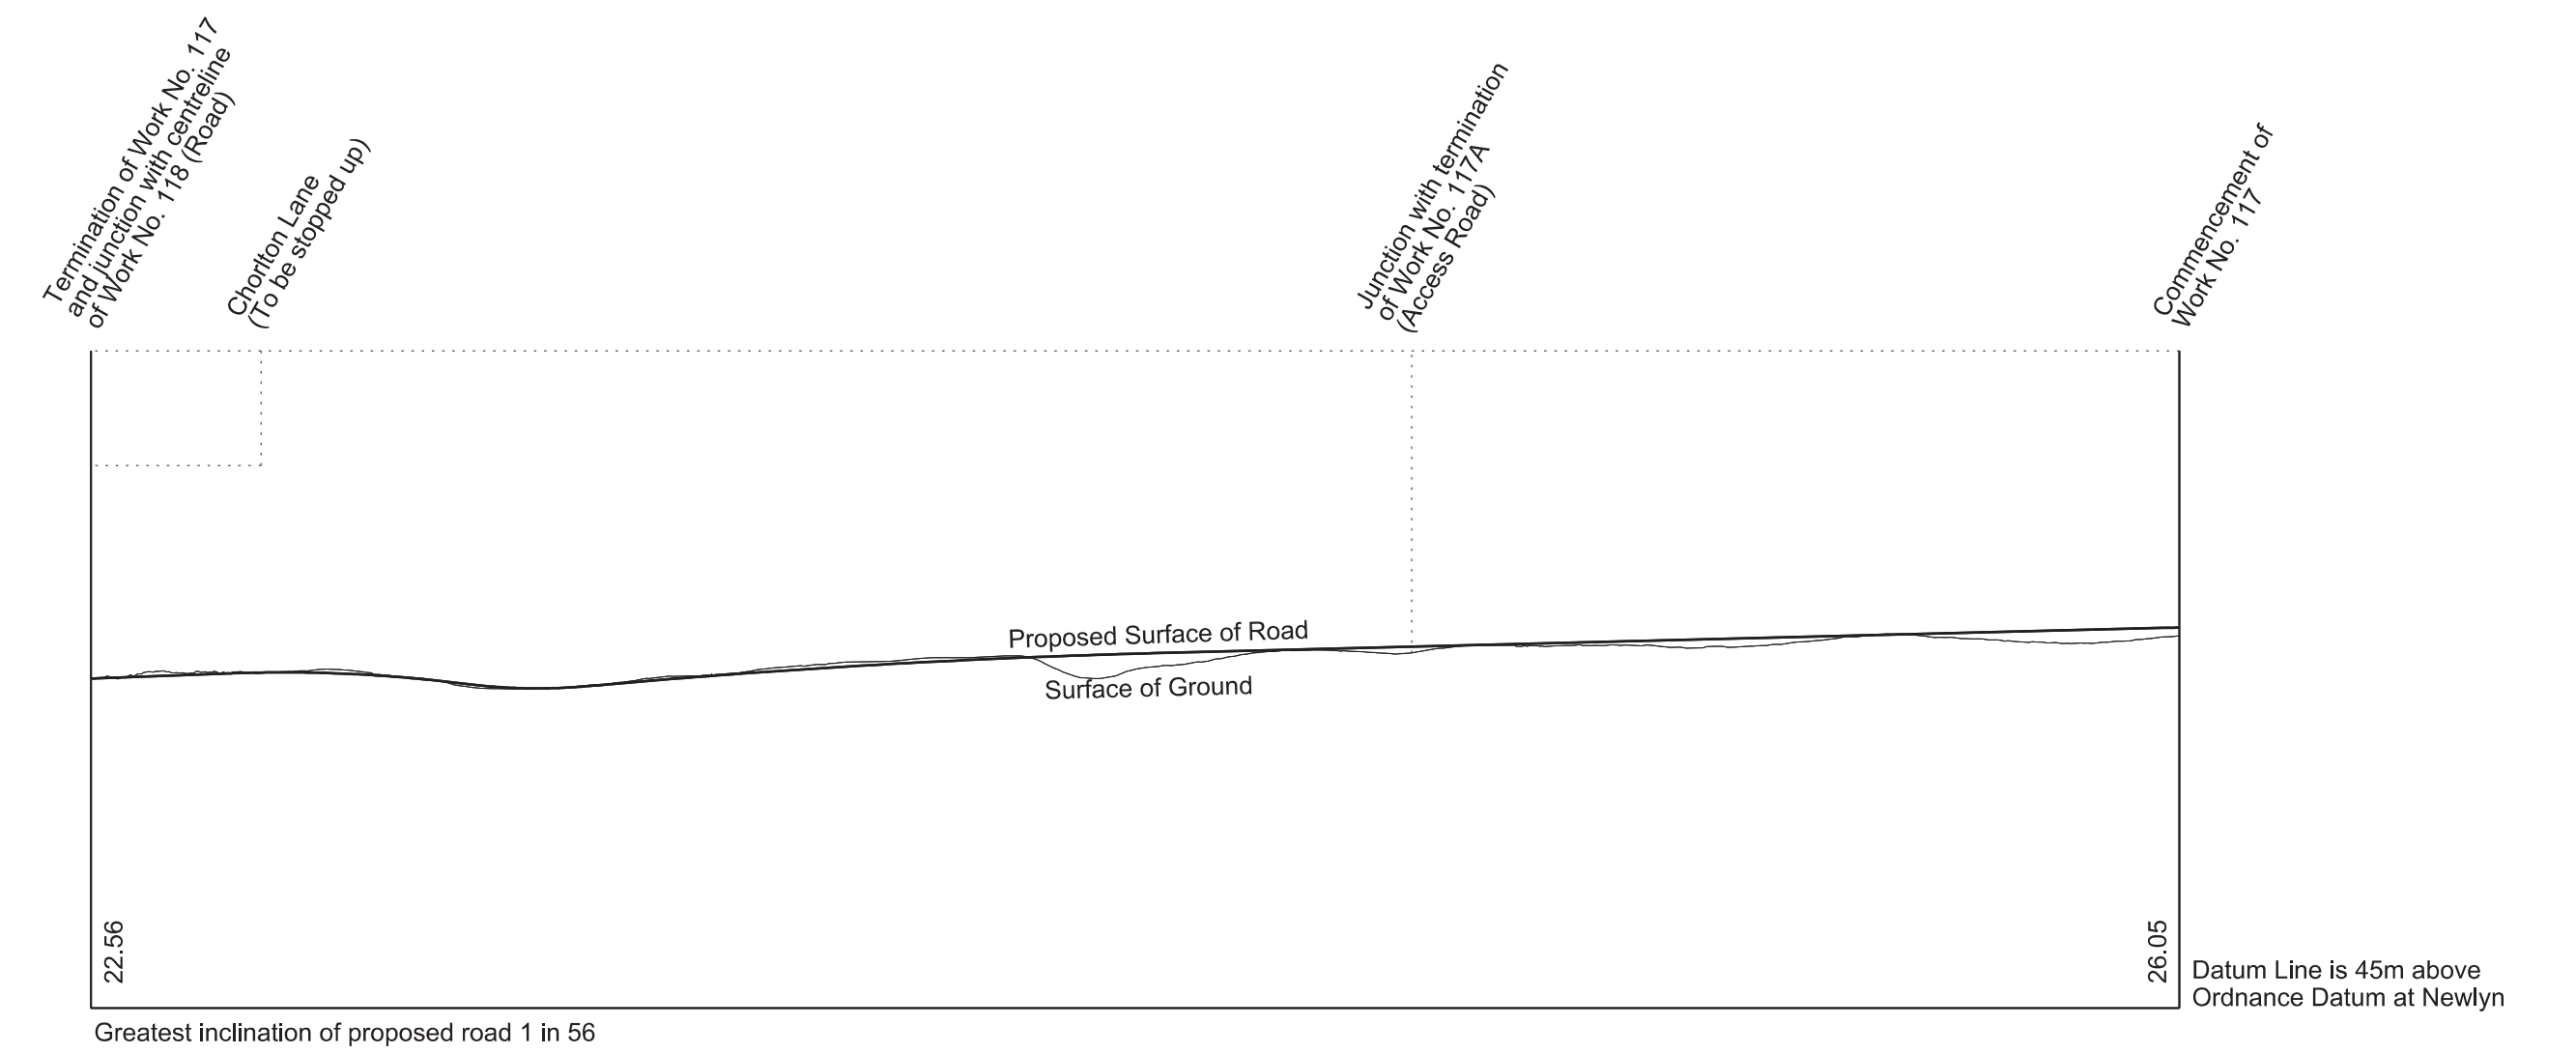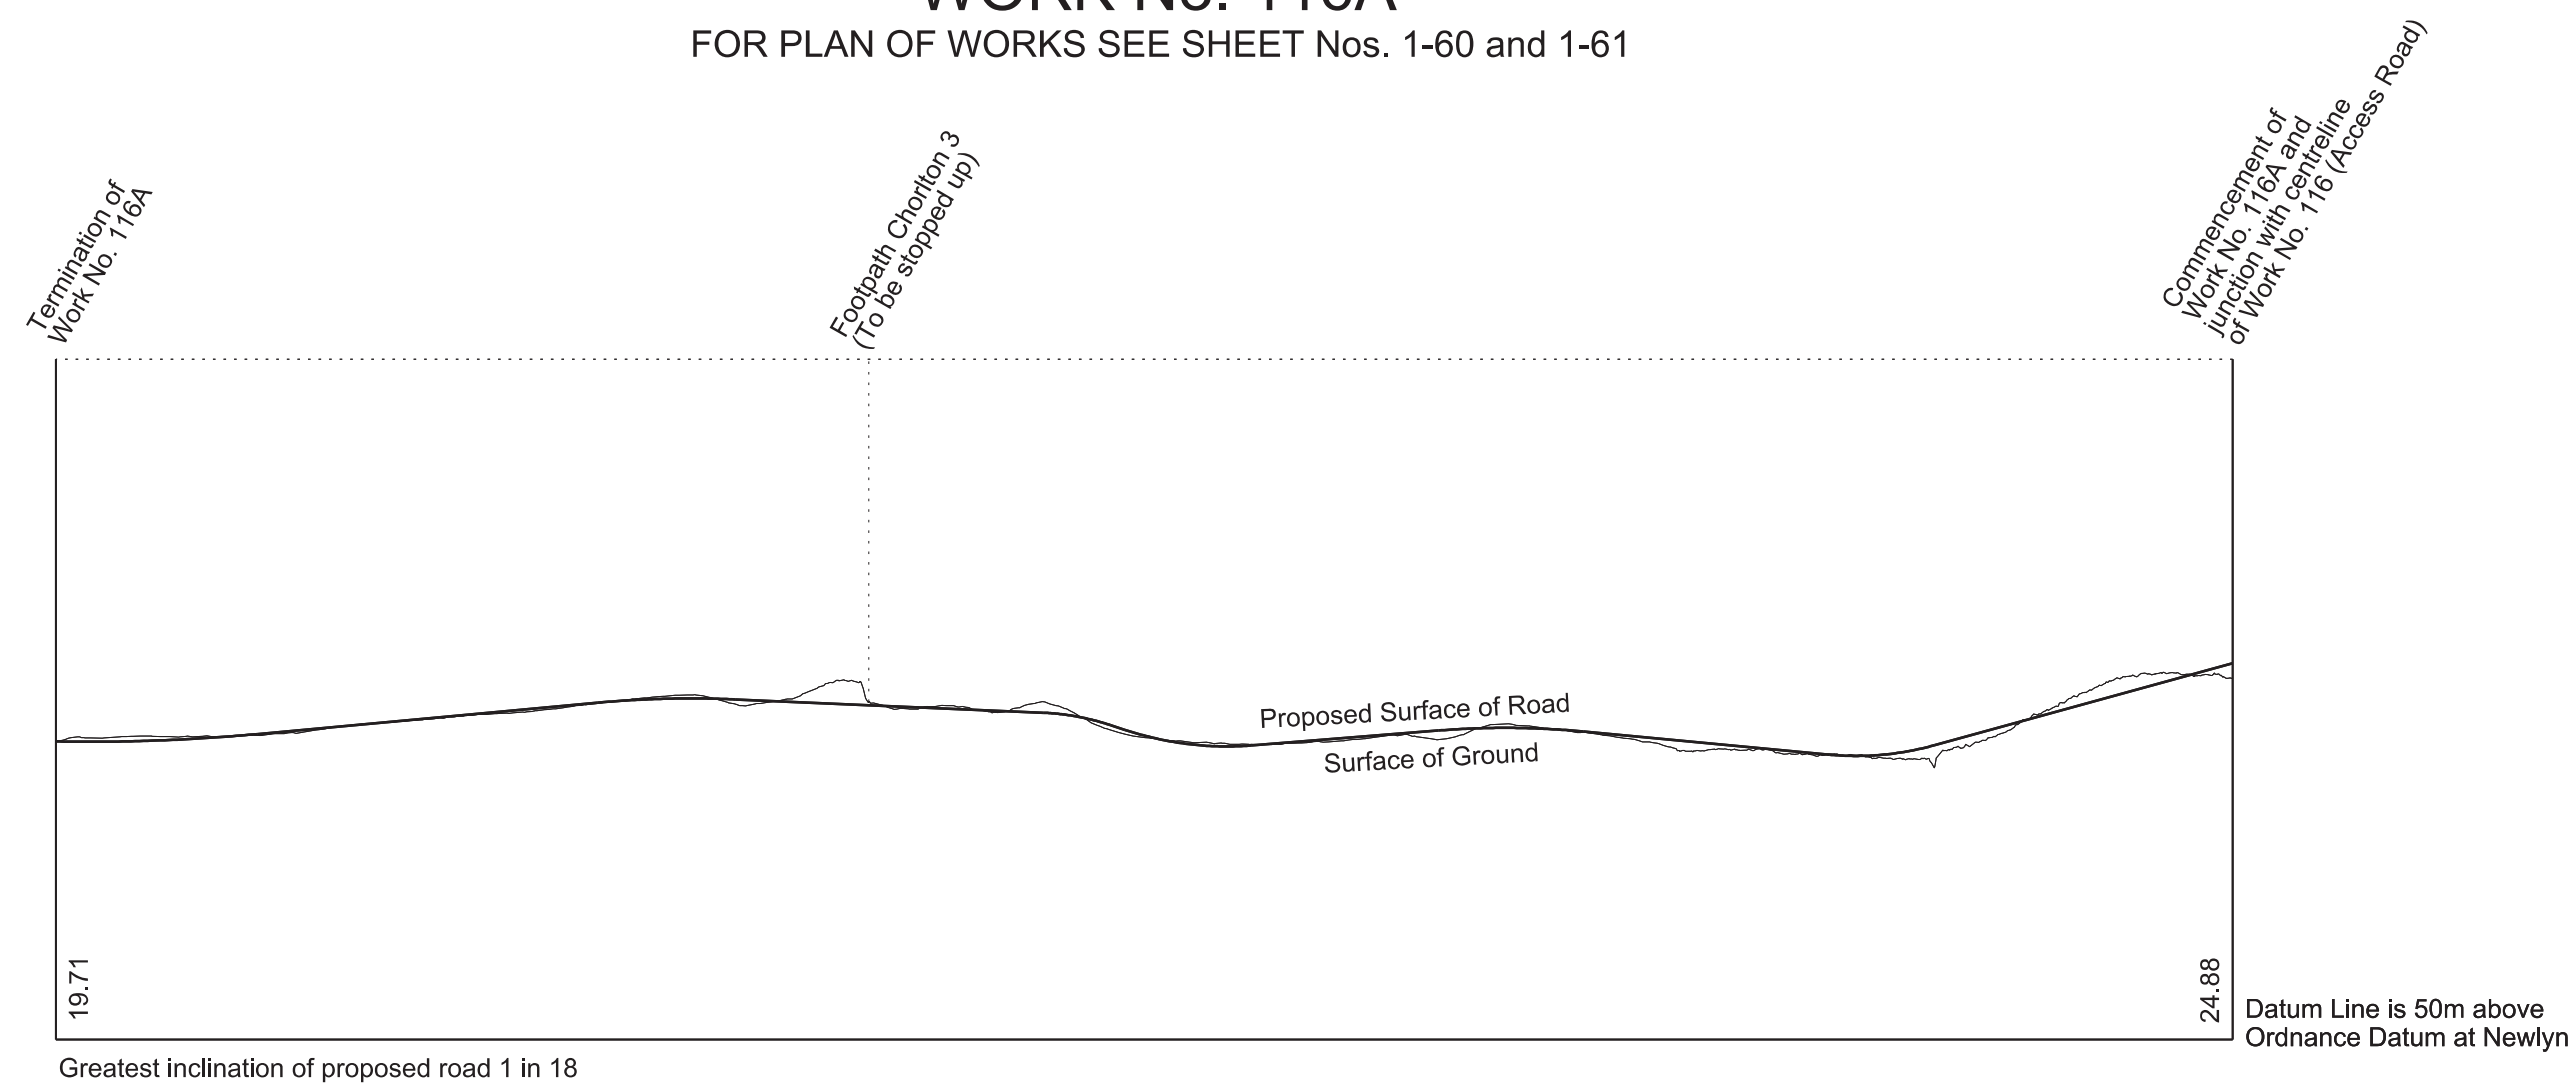


# SECTIONS


**WORK No. 117A**  
FOR PLAN OF WORK SEE SHEET No. 1-61

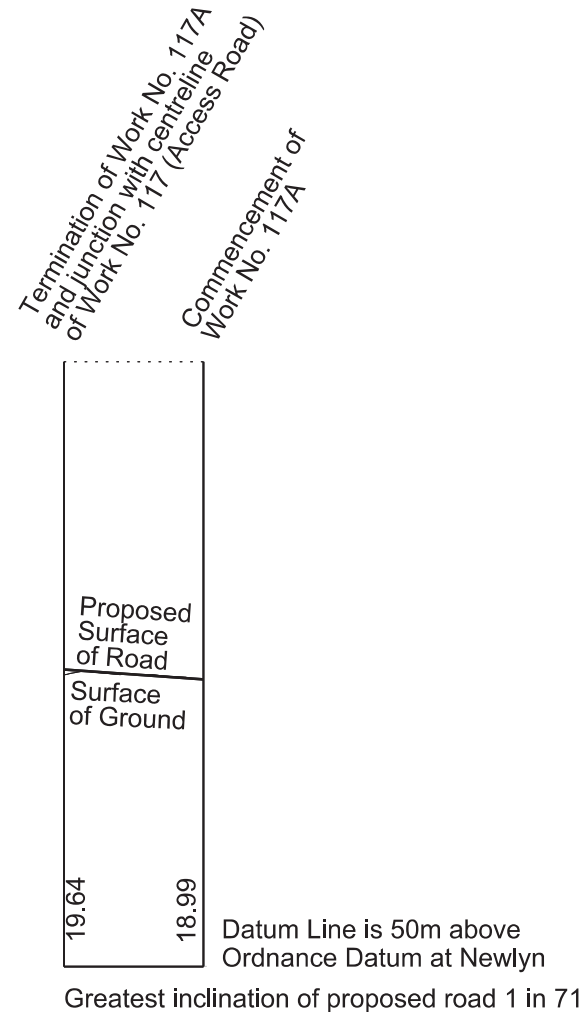


**WORK No. 118**  
FOR PLAN OF WORK SEE SHEET Nos. 1-61 and 1-62

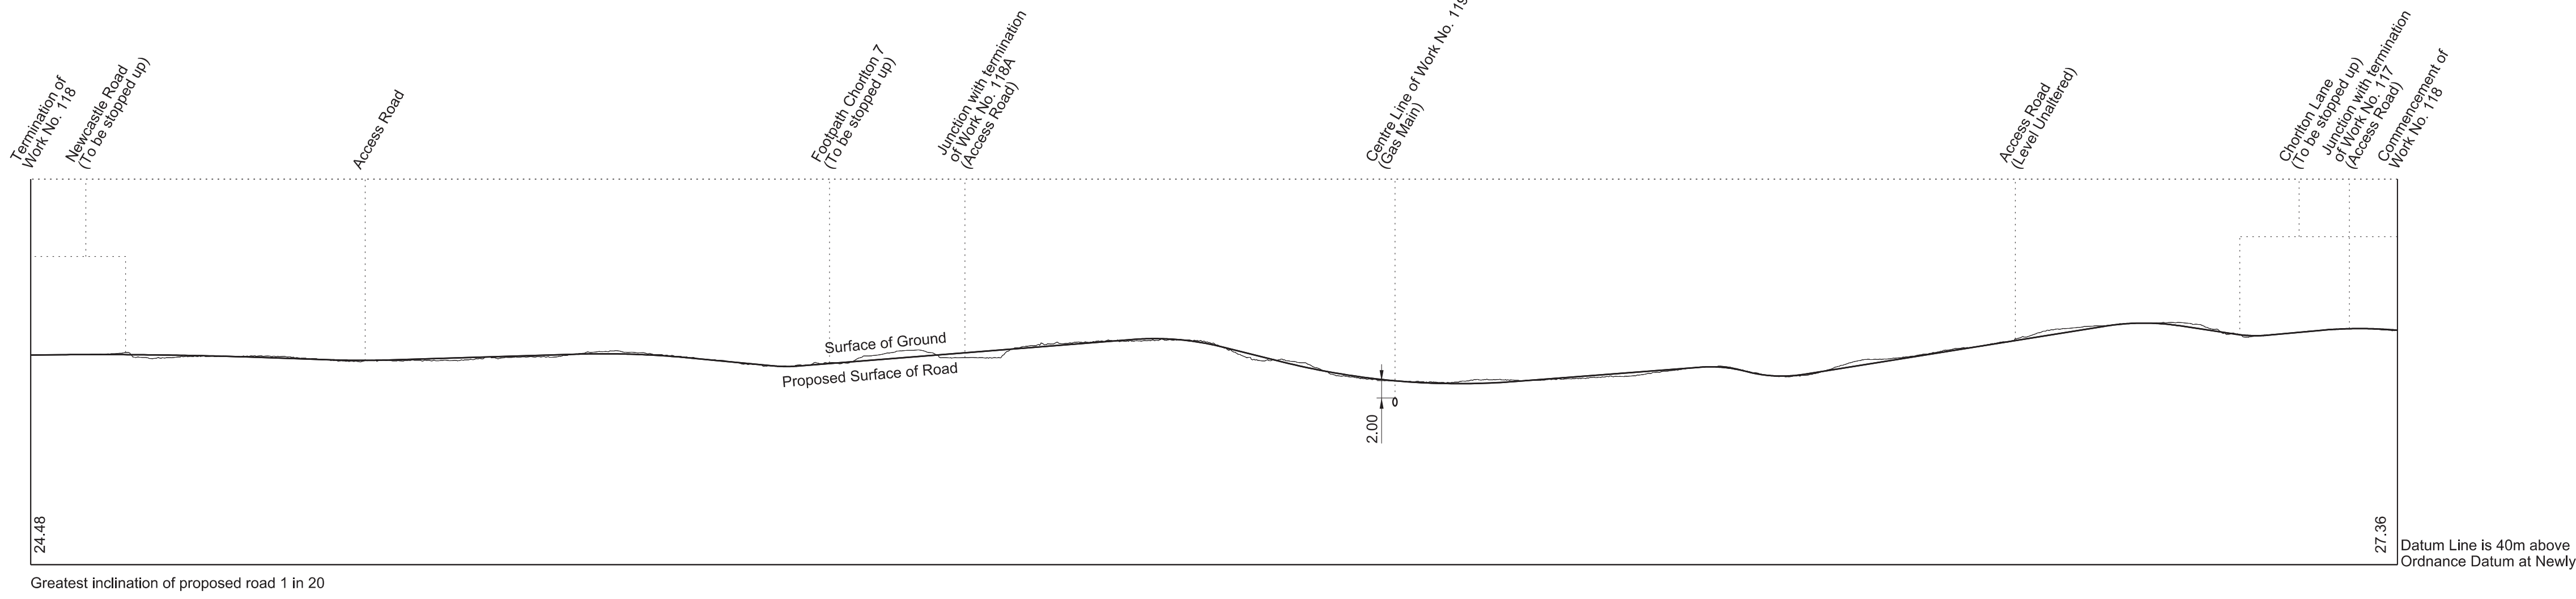




**WORK No. 118A**  
FOR PLAN OF WORK SEE SHEET No. 1-61

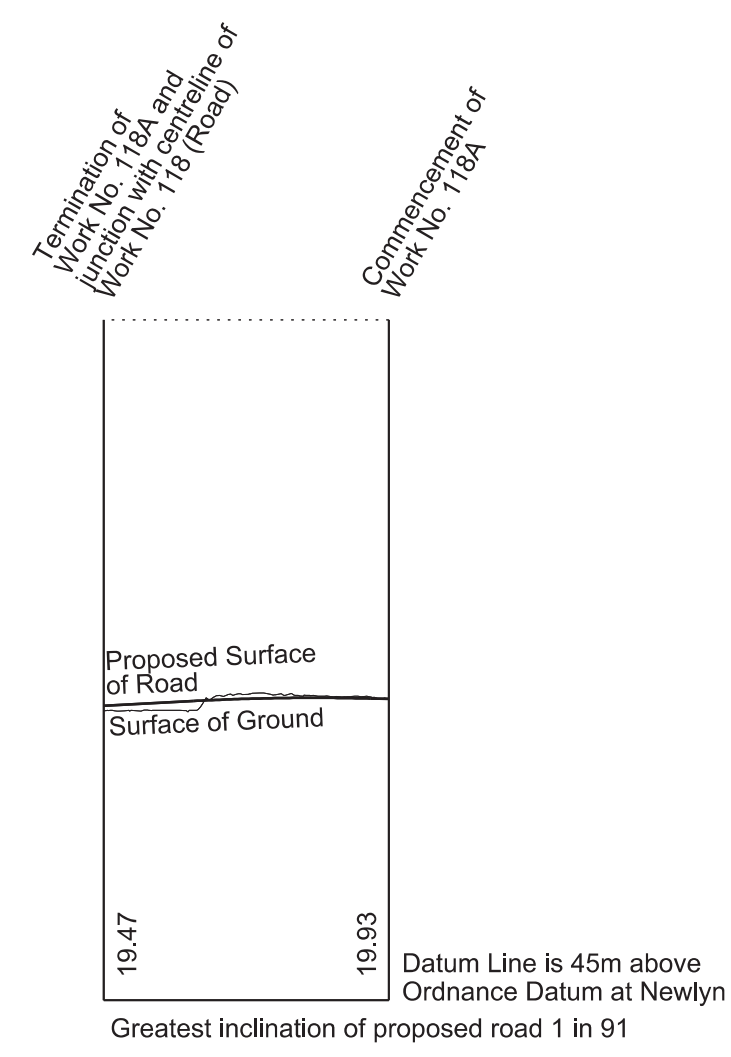

**WORK No. 119**  
FOR PLAN OF WORK SEE SHEET No. 1-61

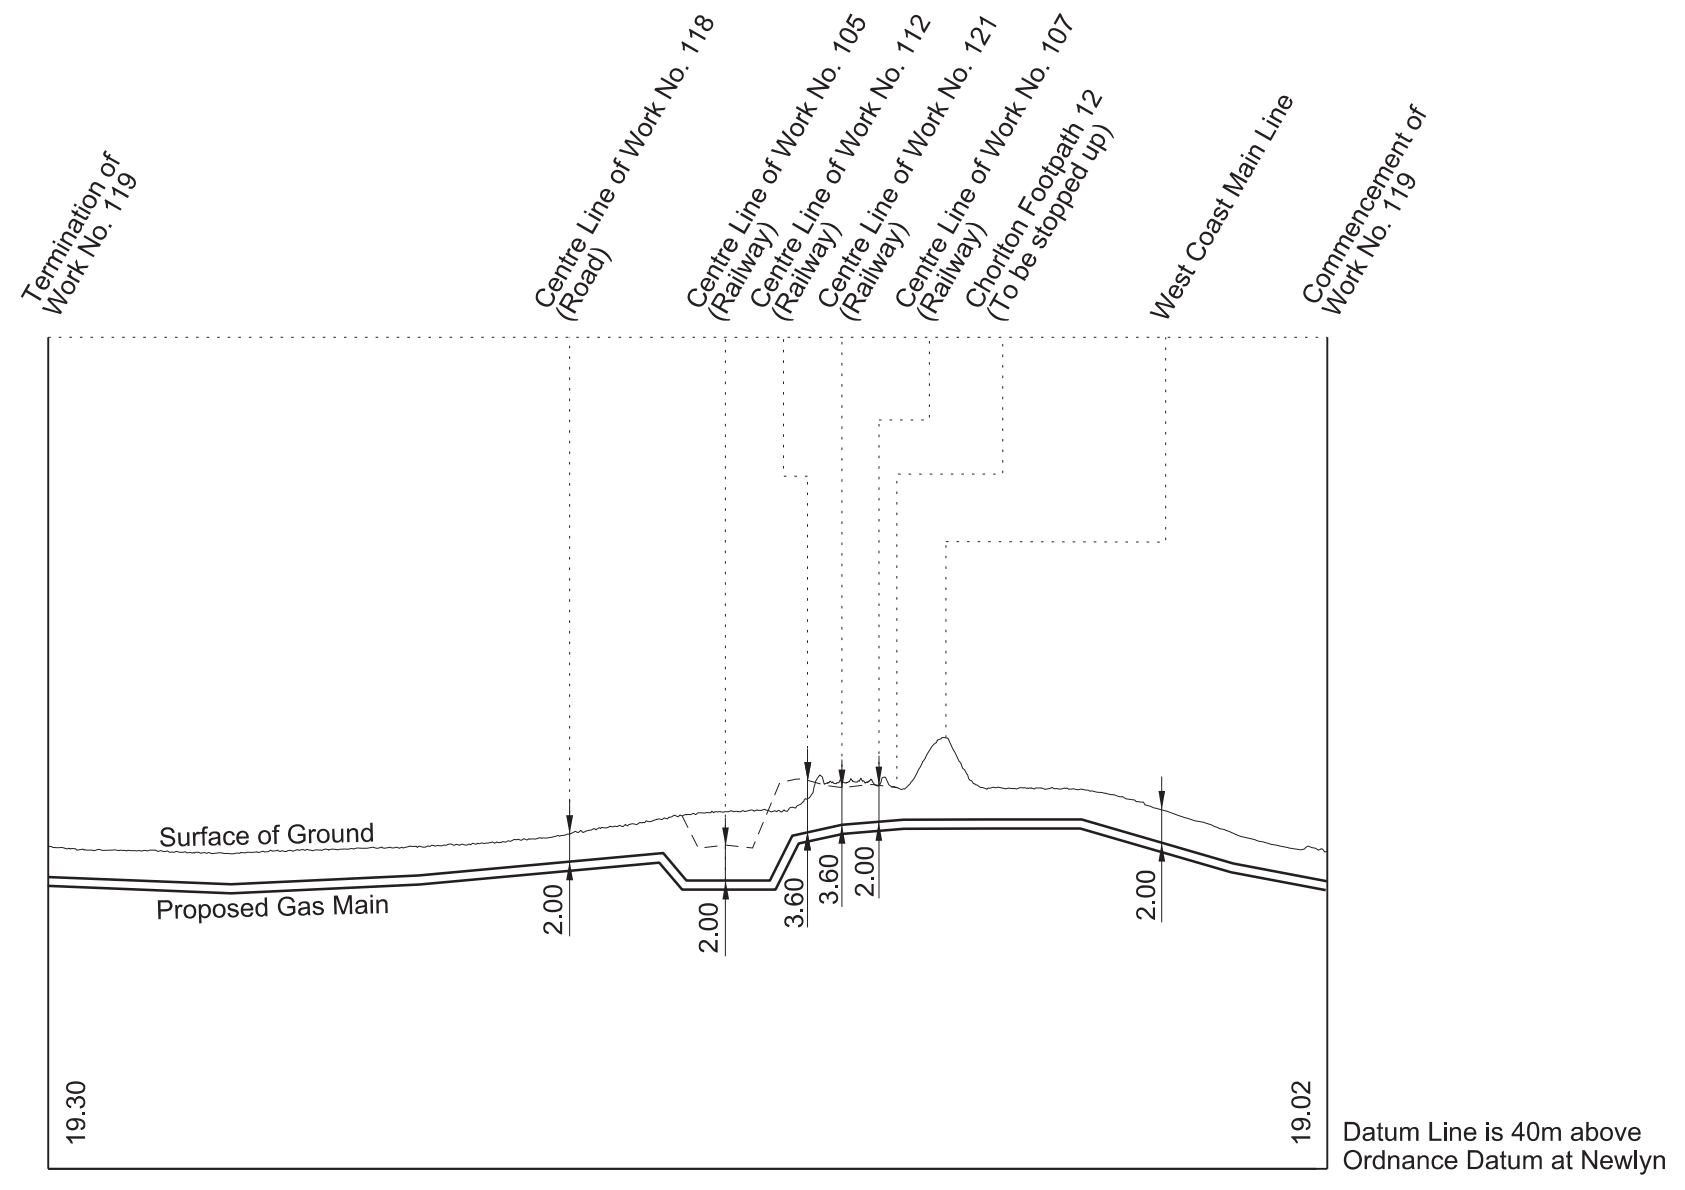


**WORK No. 120**  
FOR PLAN OF WORK SEE SHEET Nos. 1-61 and 1-62

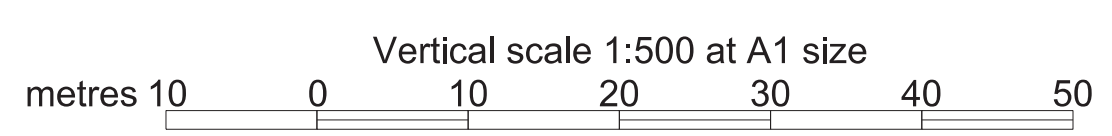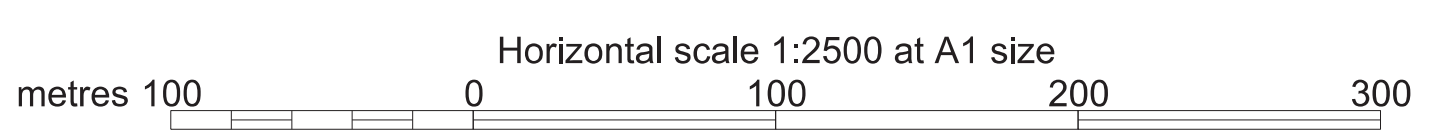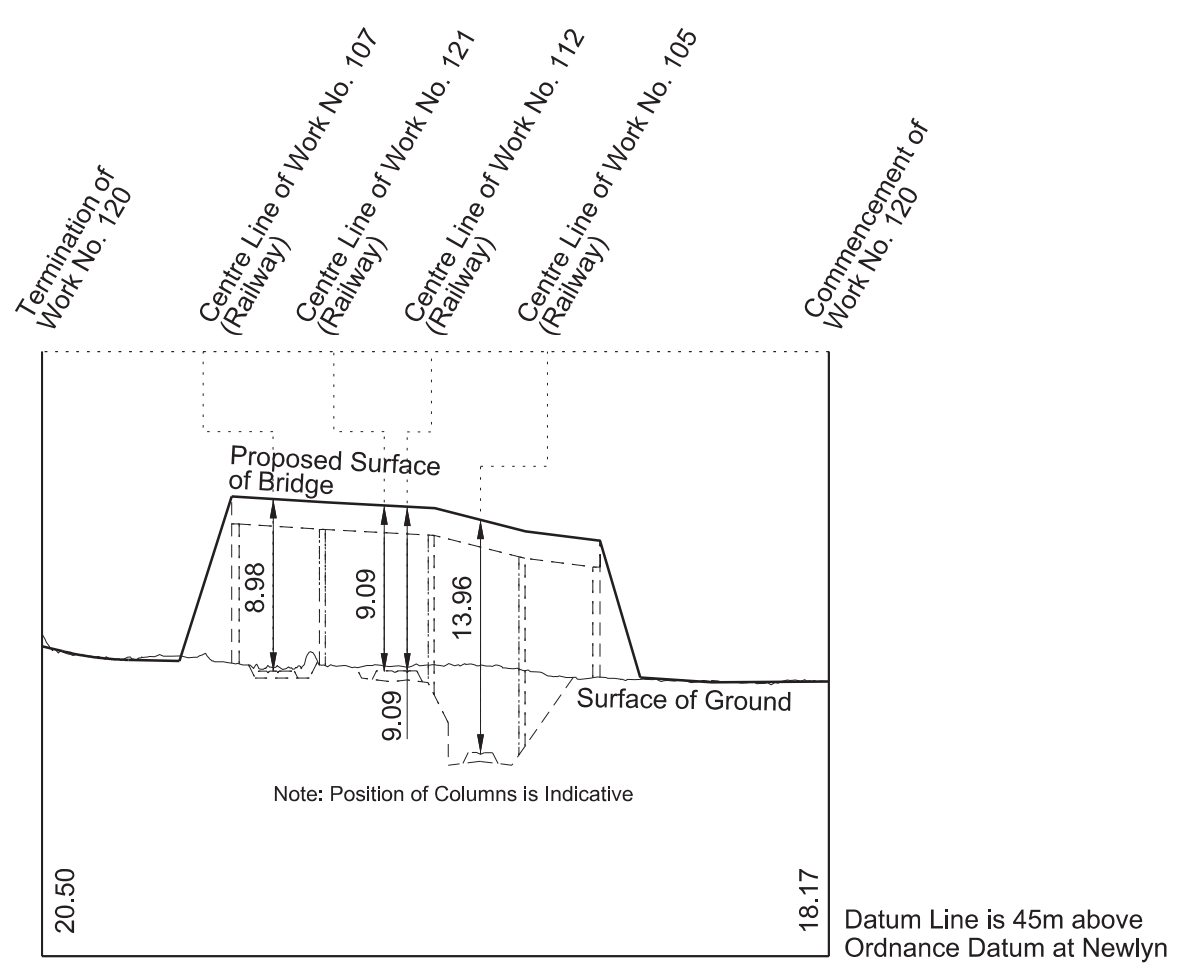






# SECTIONS

## WORK No. 121 FOR PLAN OF WORK SEE SHEET Nos. 1-61 and 1-62

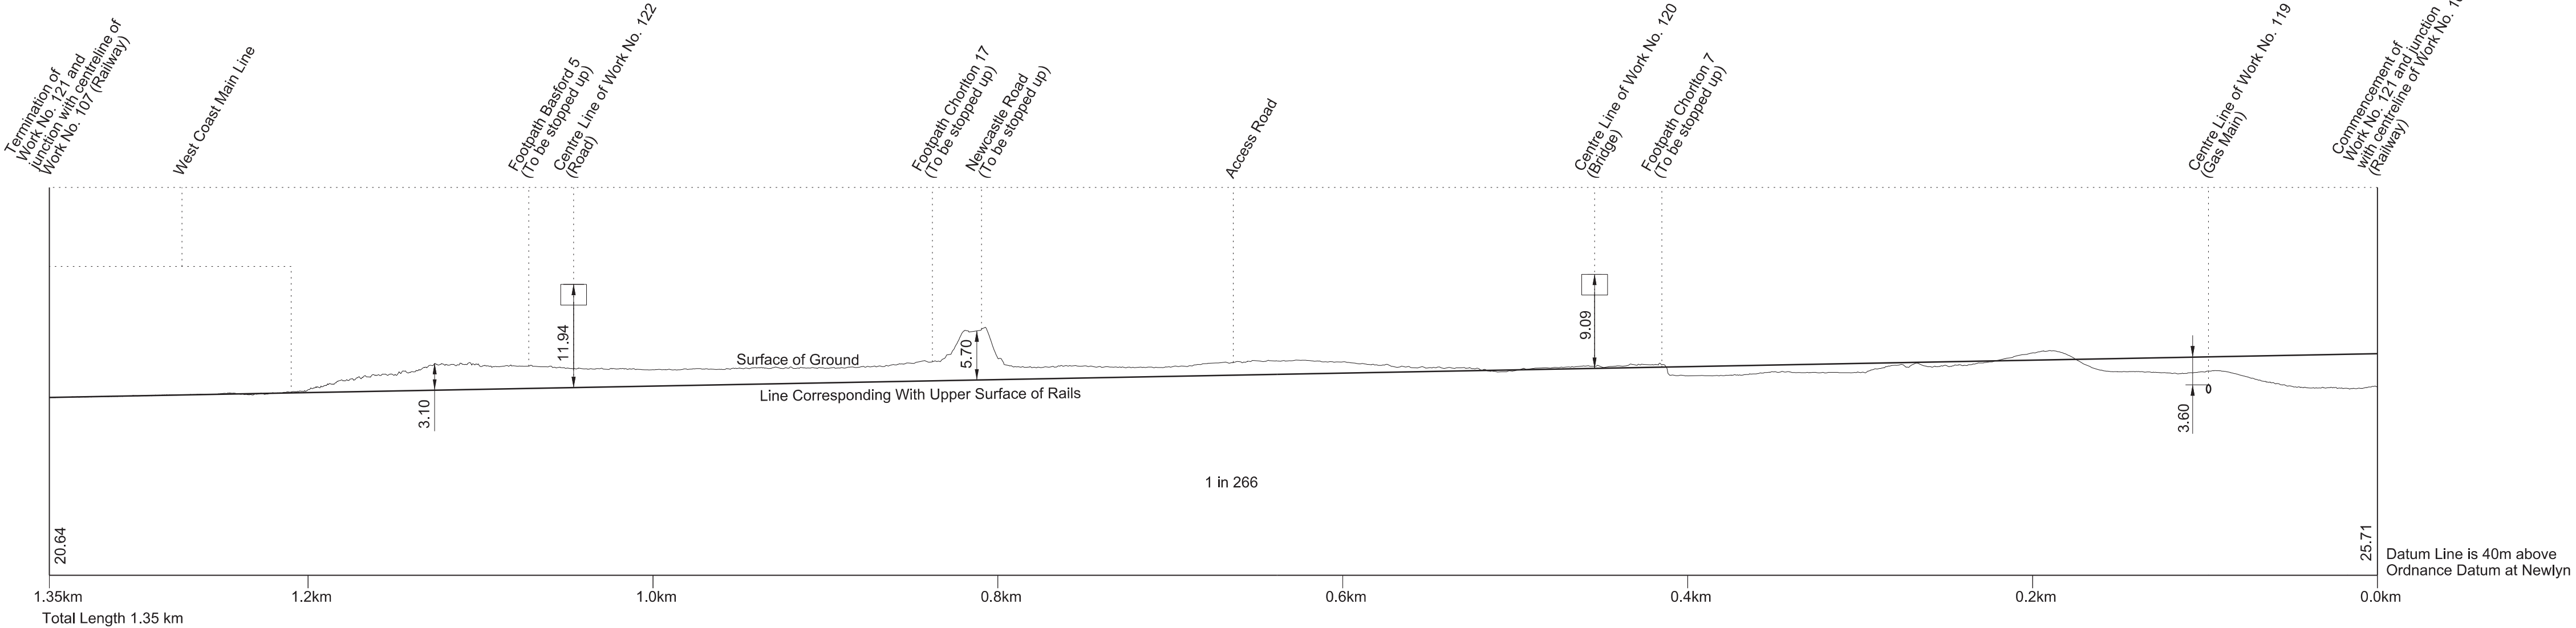


## WORK No. 122 FOR PLAN OF WORK SEE SHEET No. 1-62

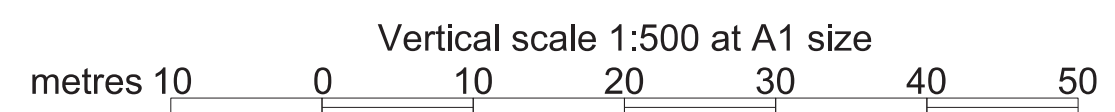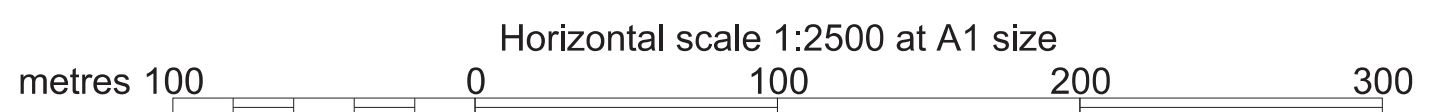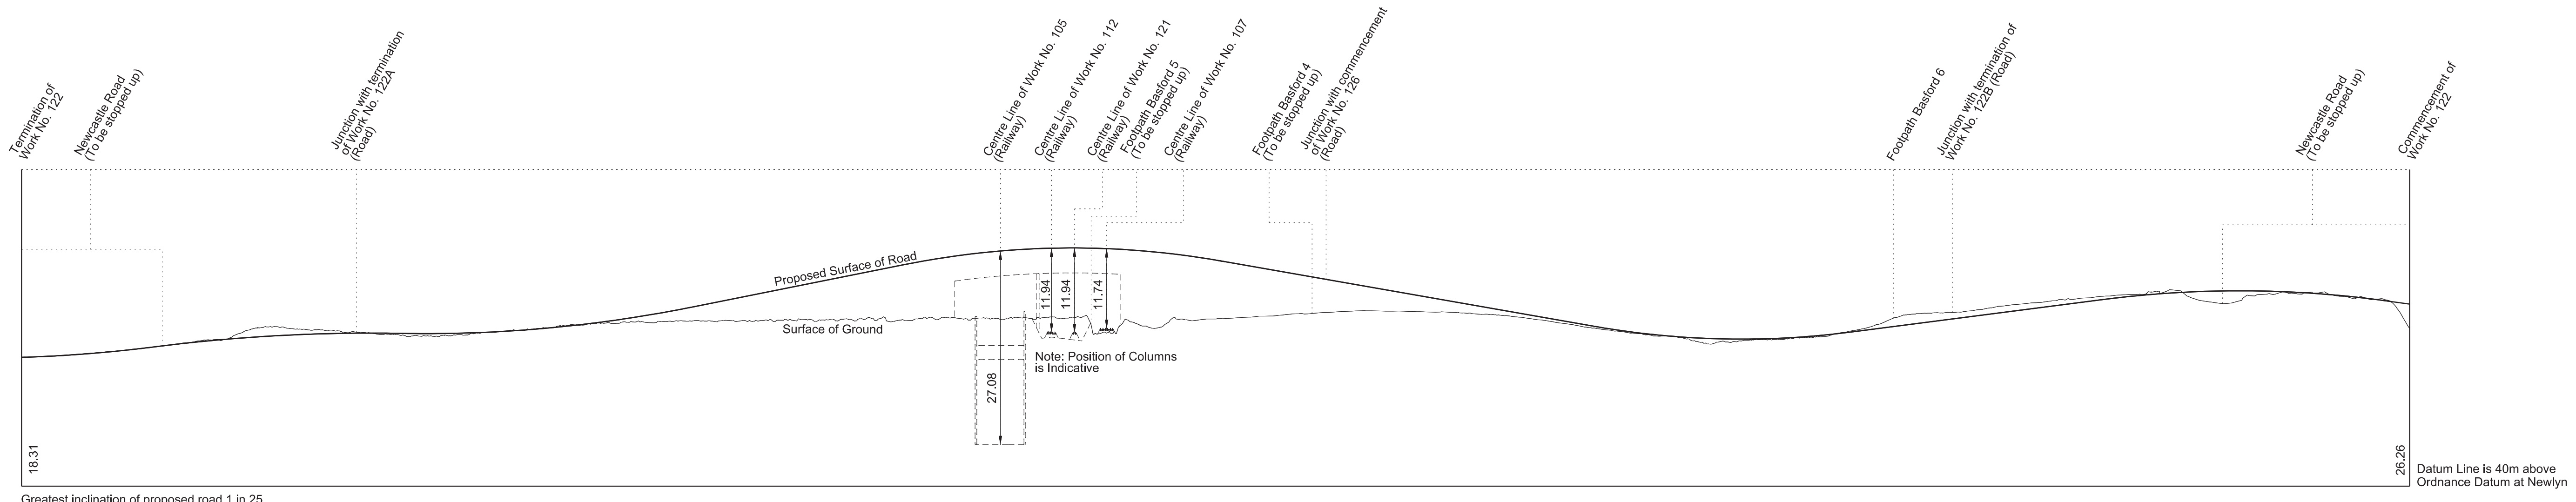


# SECTIONS


**WORK No. 122A**  
FOR PLAN OF WORK SEE SHEET No. 1-62

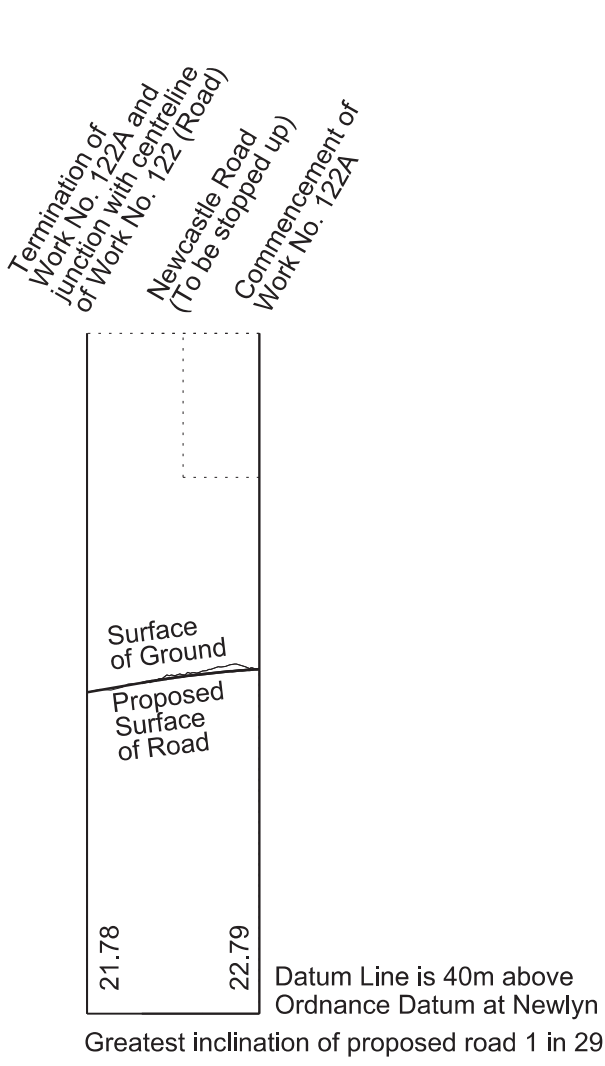


**WORK No. 122B**  
FOR PLAN OF WORK SEE SHEET No. 1-62

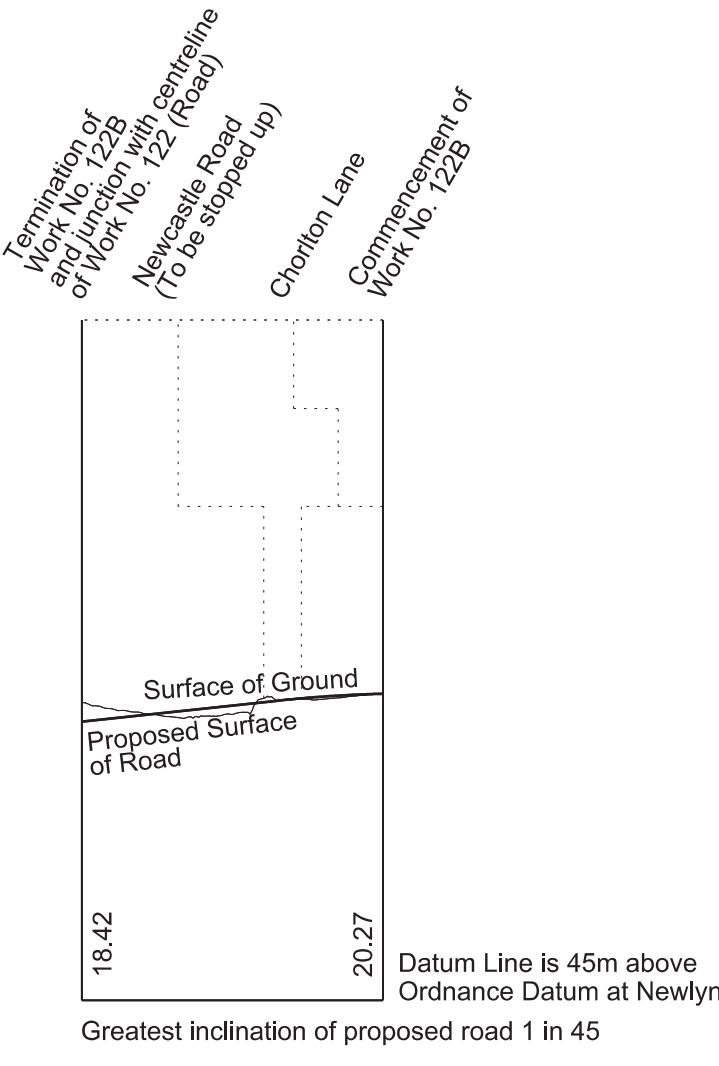


**WORK No. 123**  
FOR PLAN OF WORK SEE SHEET No. 1-62

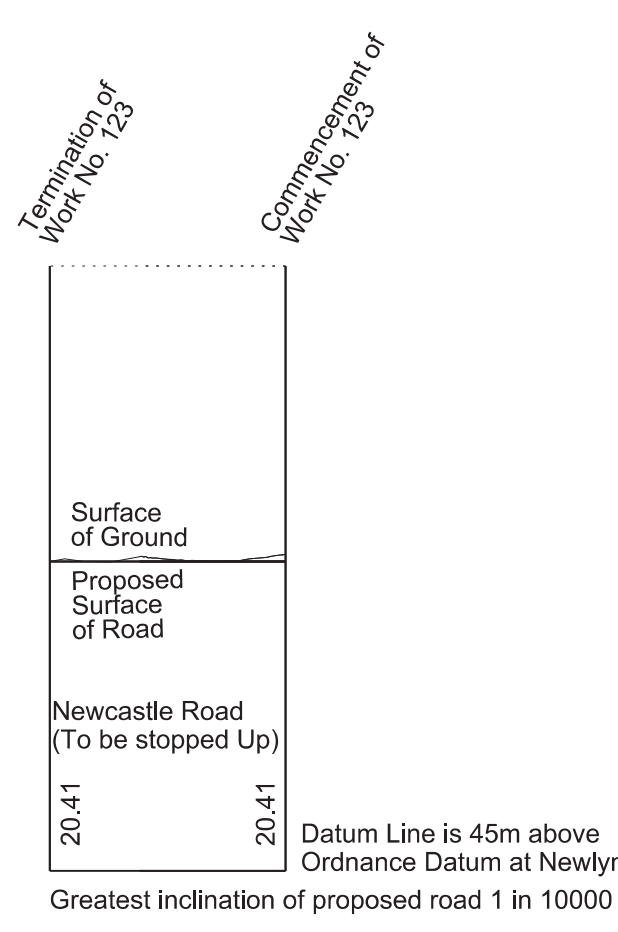


**WORK No. 124**  
FOR PLAN OF WORK SEE SHEET No. 1-62

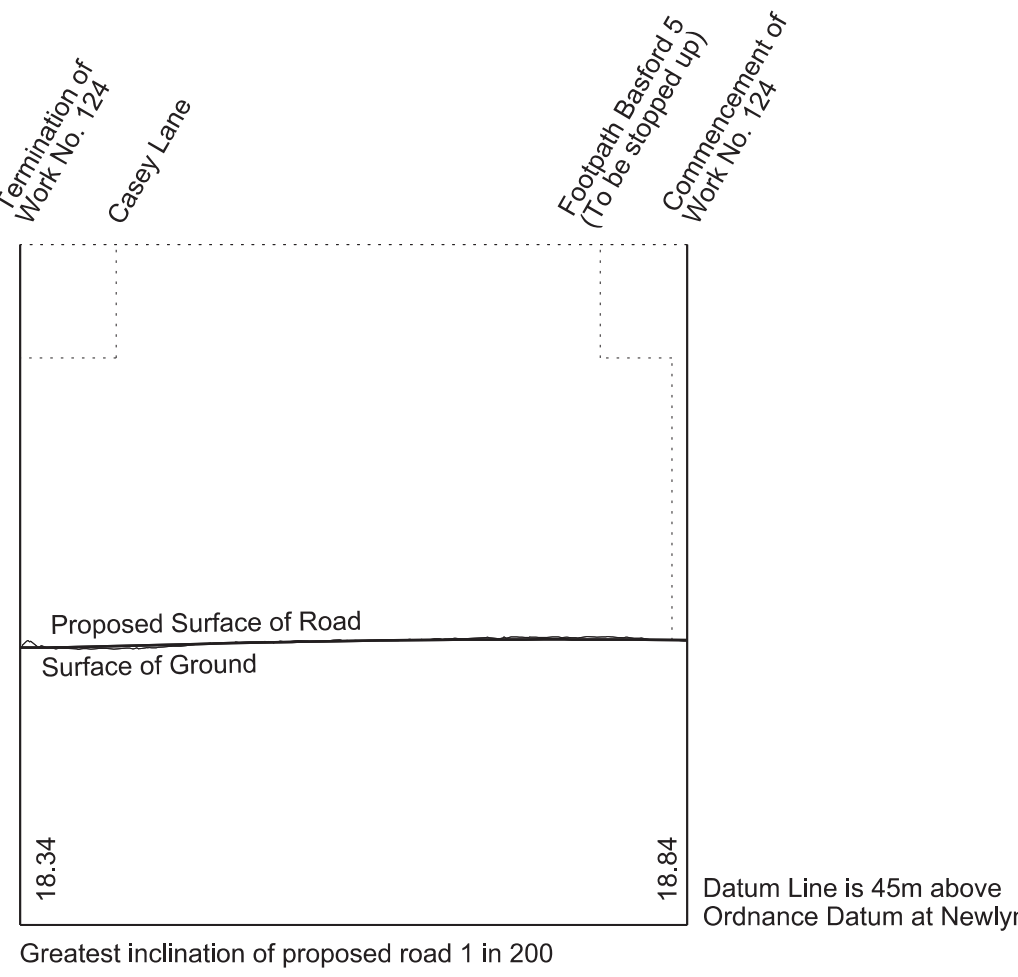




**WORK No. 125**  
FOR PLAN OF WORK SEE SHEET No. 1-62

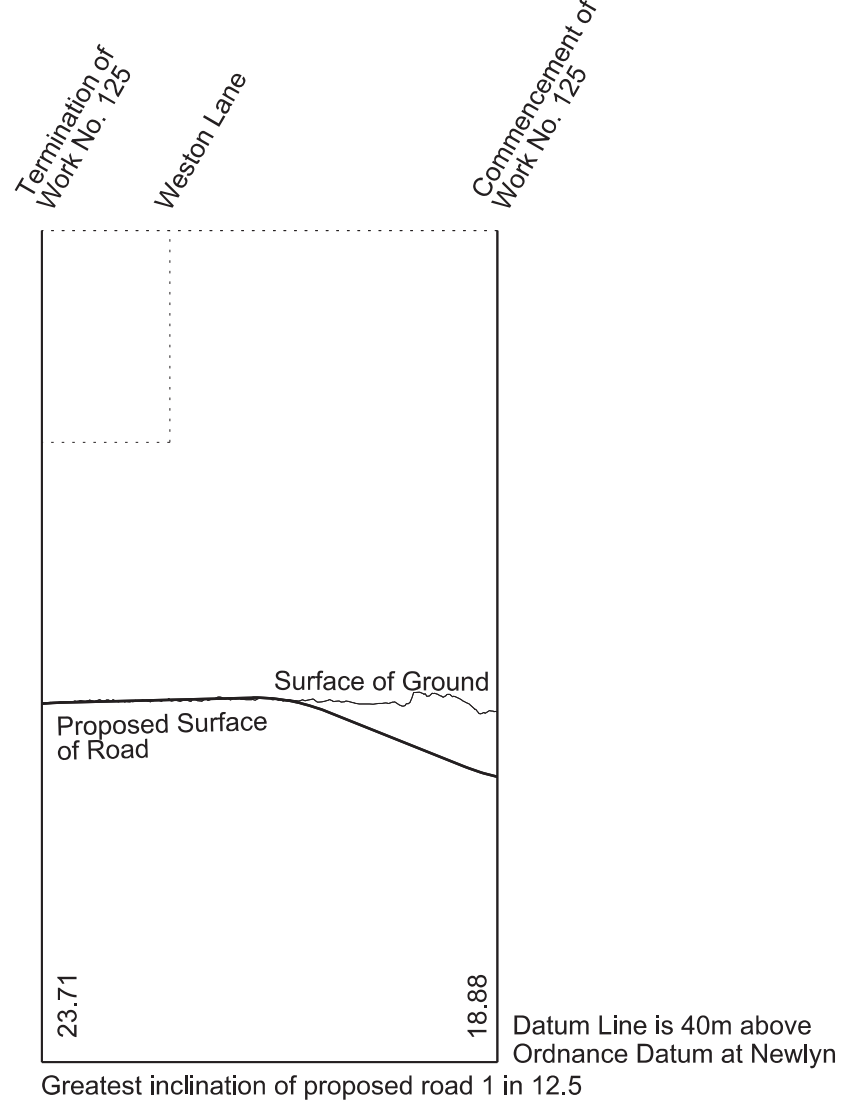

**WORK No. 126**  
FOR PLAN OF WORK SEE SHEET No. 1-62

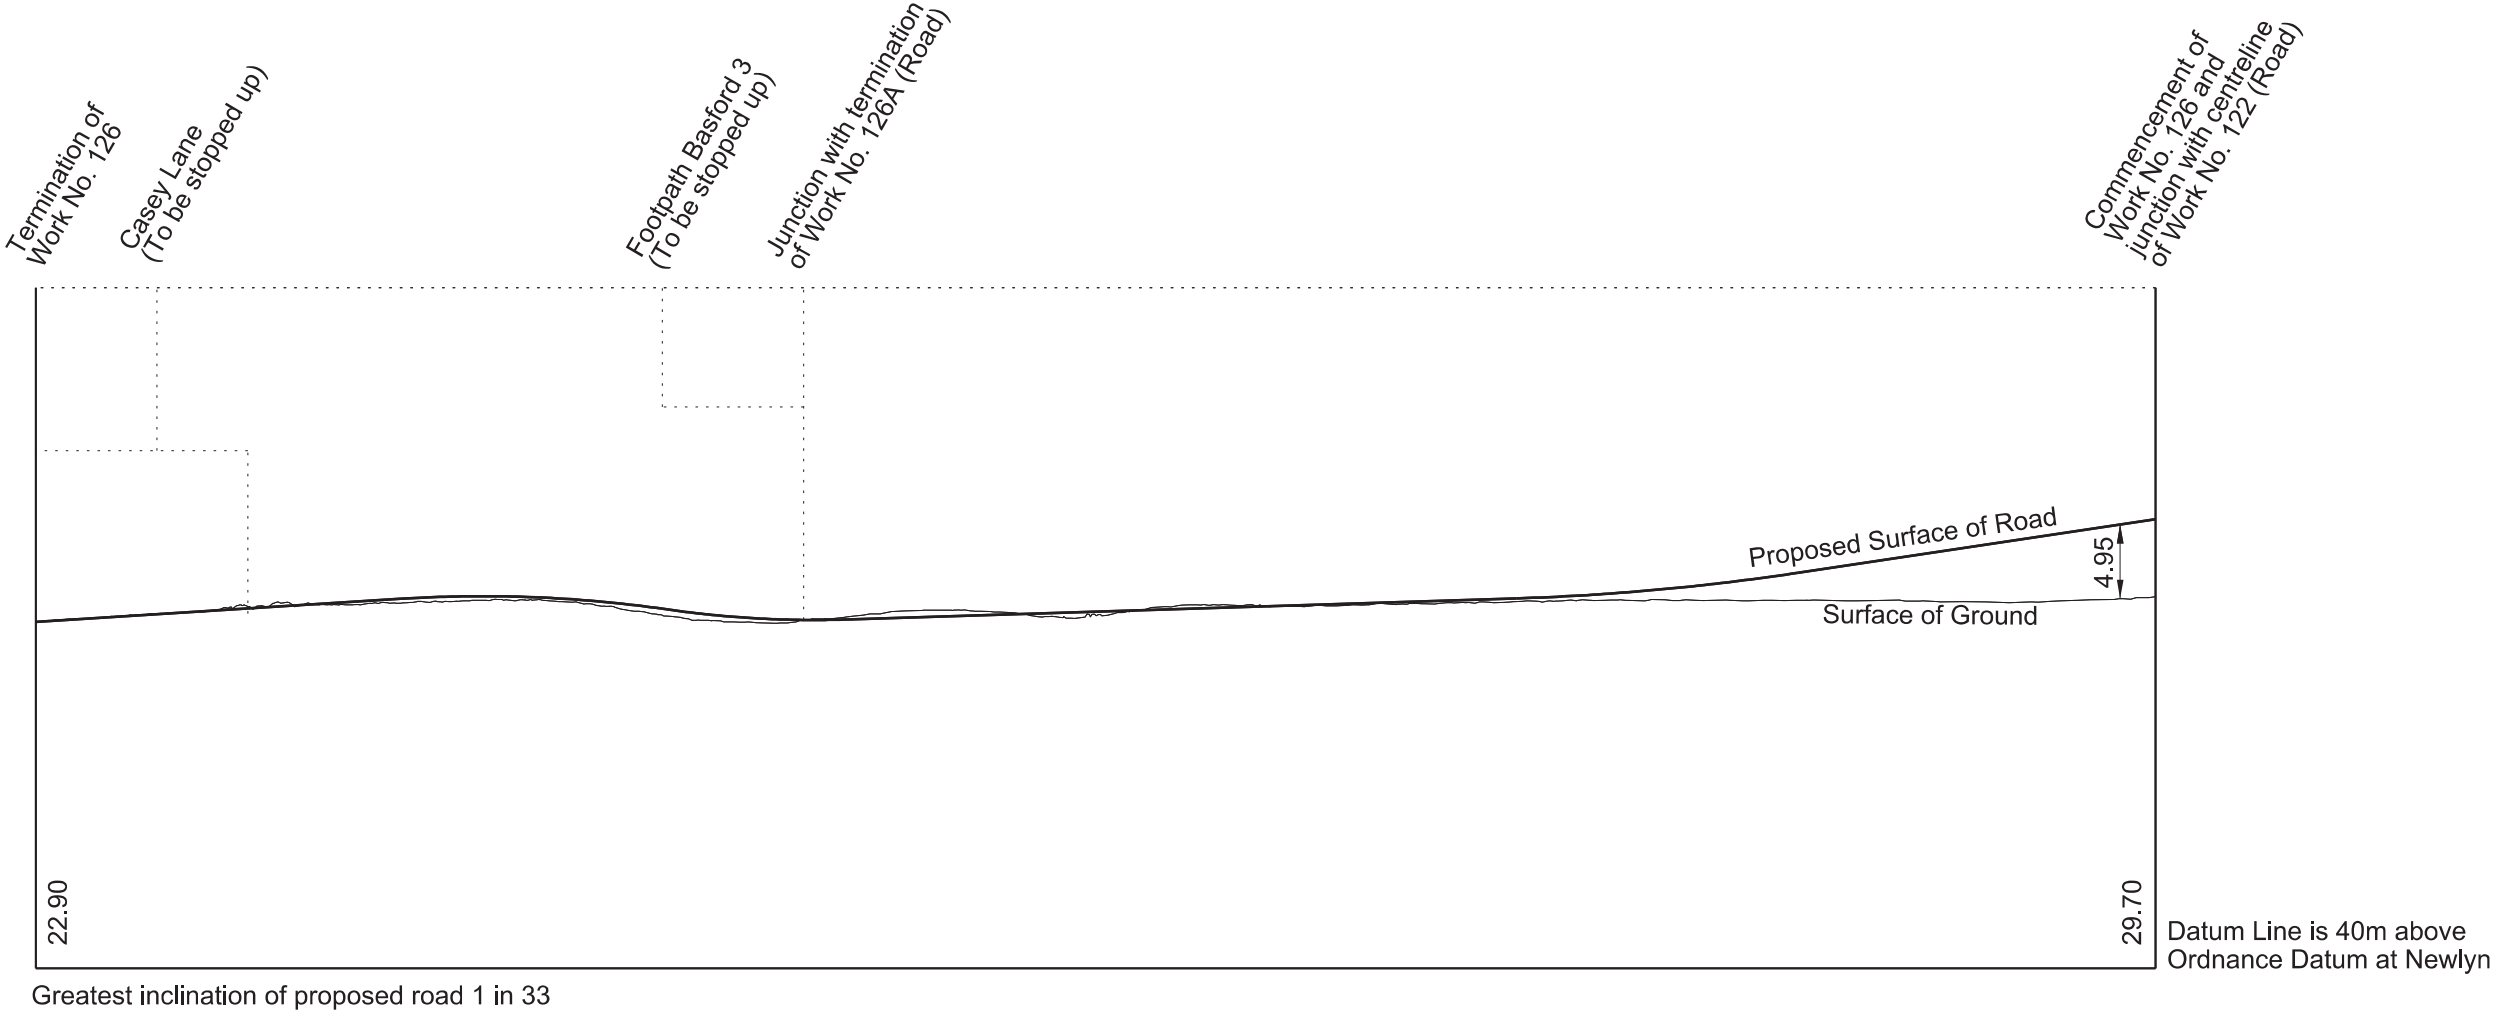

**WORK No. 126A**  
FOR PLAN OF WORK SEE SHEET No. 1-62

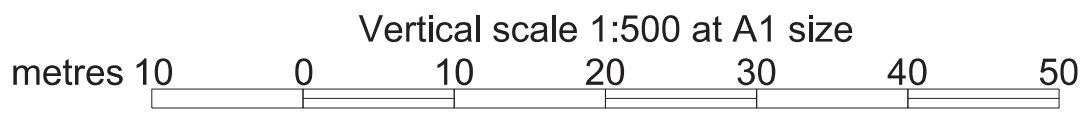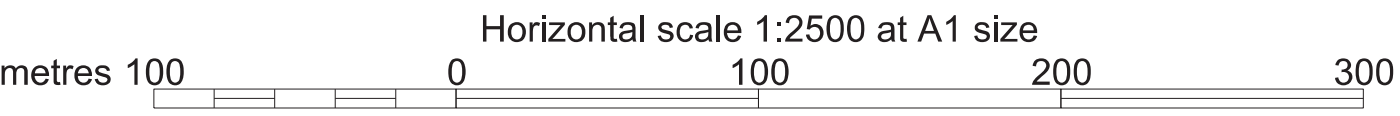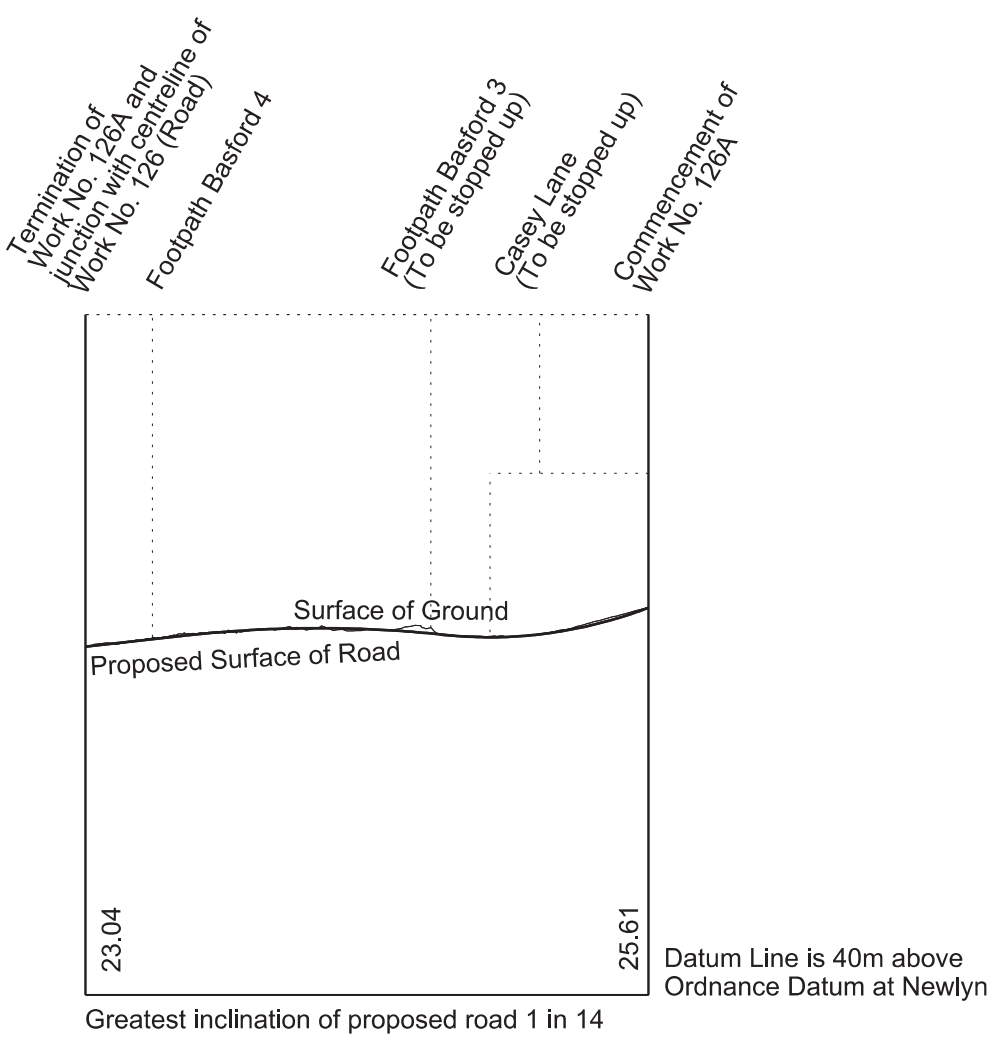


# SECTIONS




## WORK No. 127 FOR PLAN OF WORK SEE SHEET No. 1-64



## WORK No. 128 FOR PLAN OF WORK SEE SHEET No. 1-65

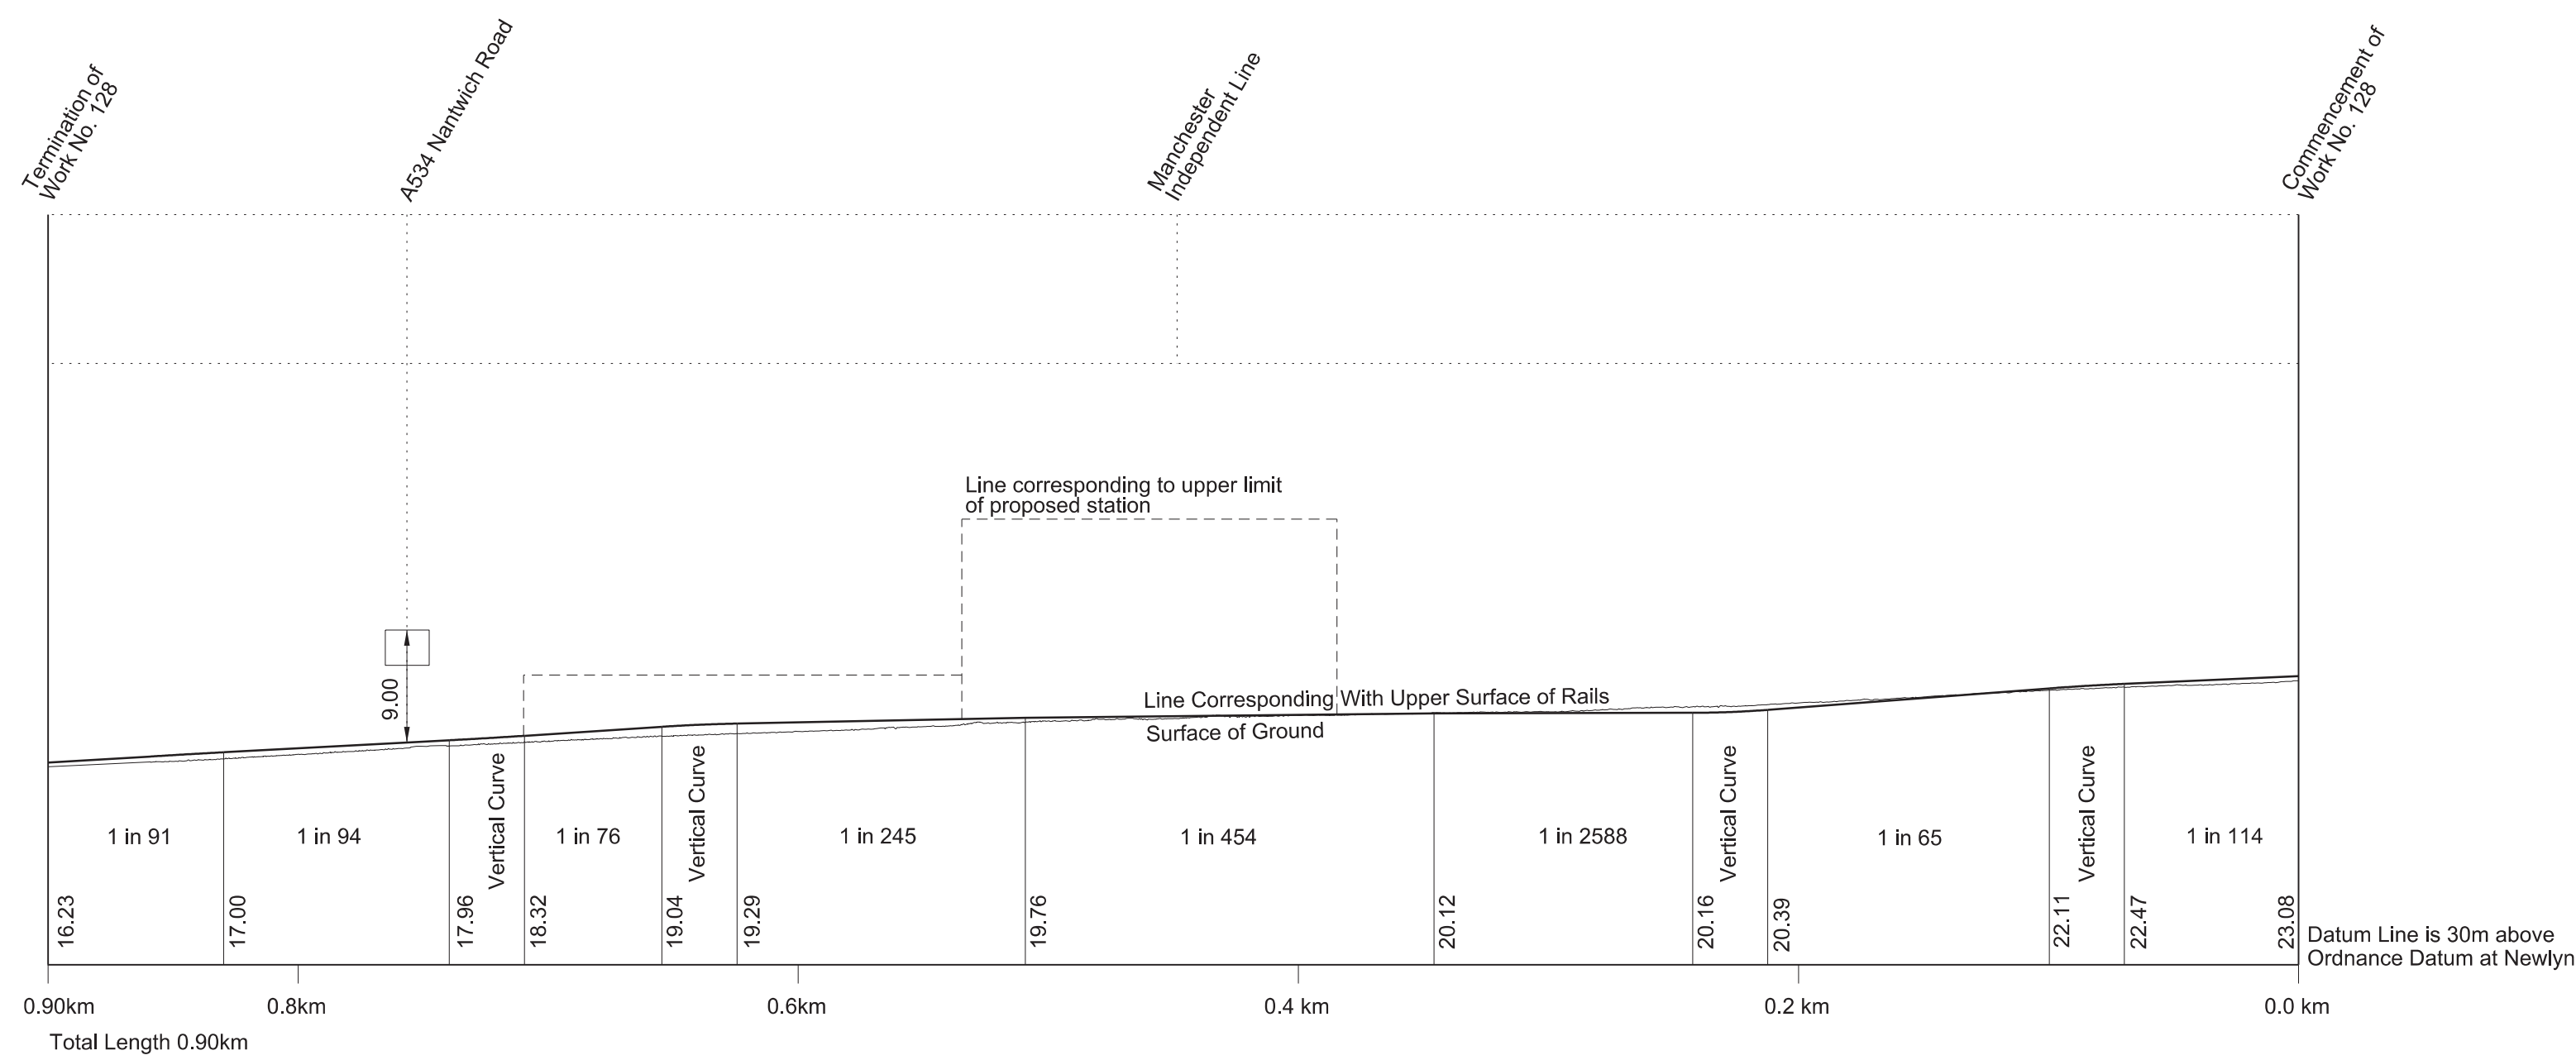


## WORK No. 129 FOR PLAN OF WORK SEE SHEET No. 1-67

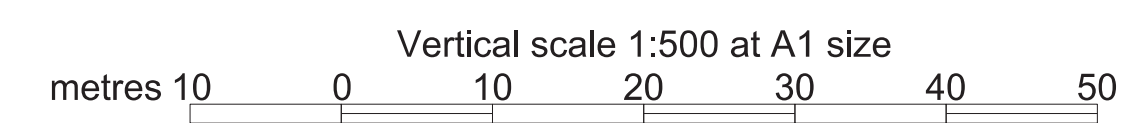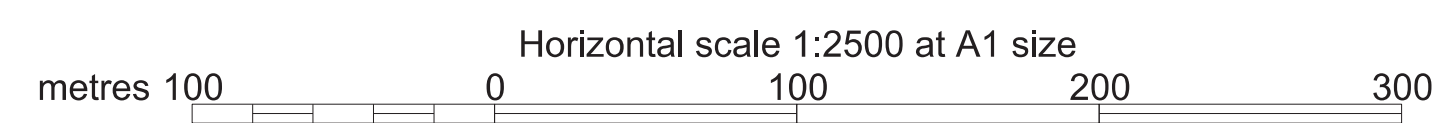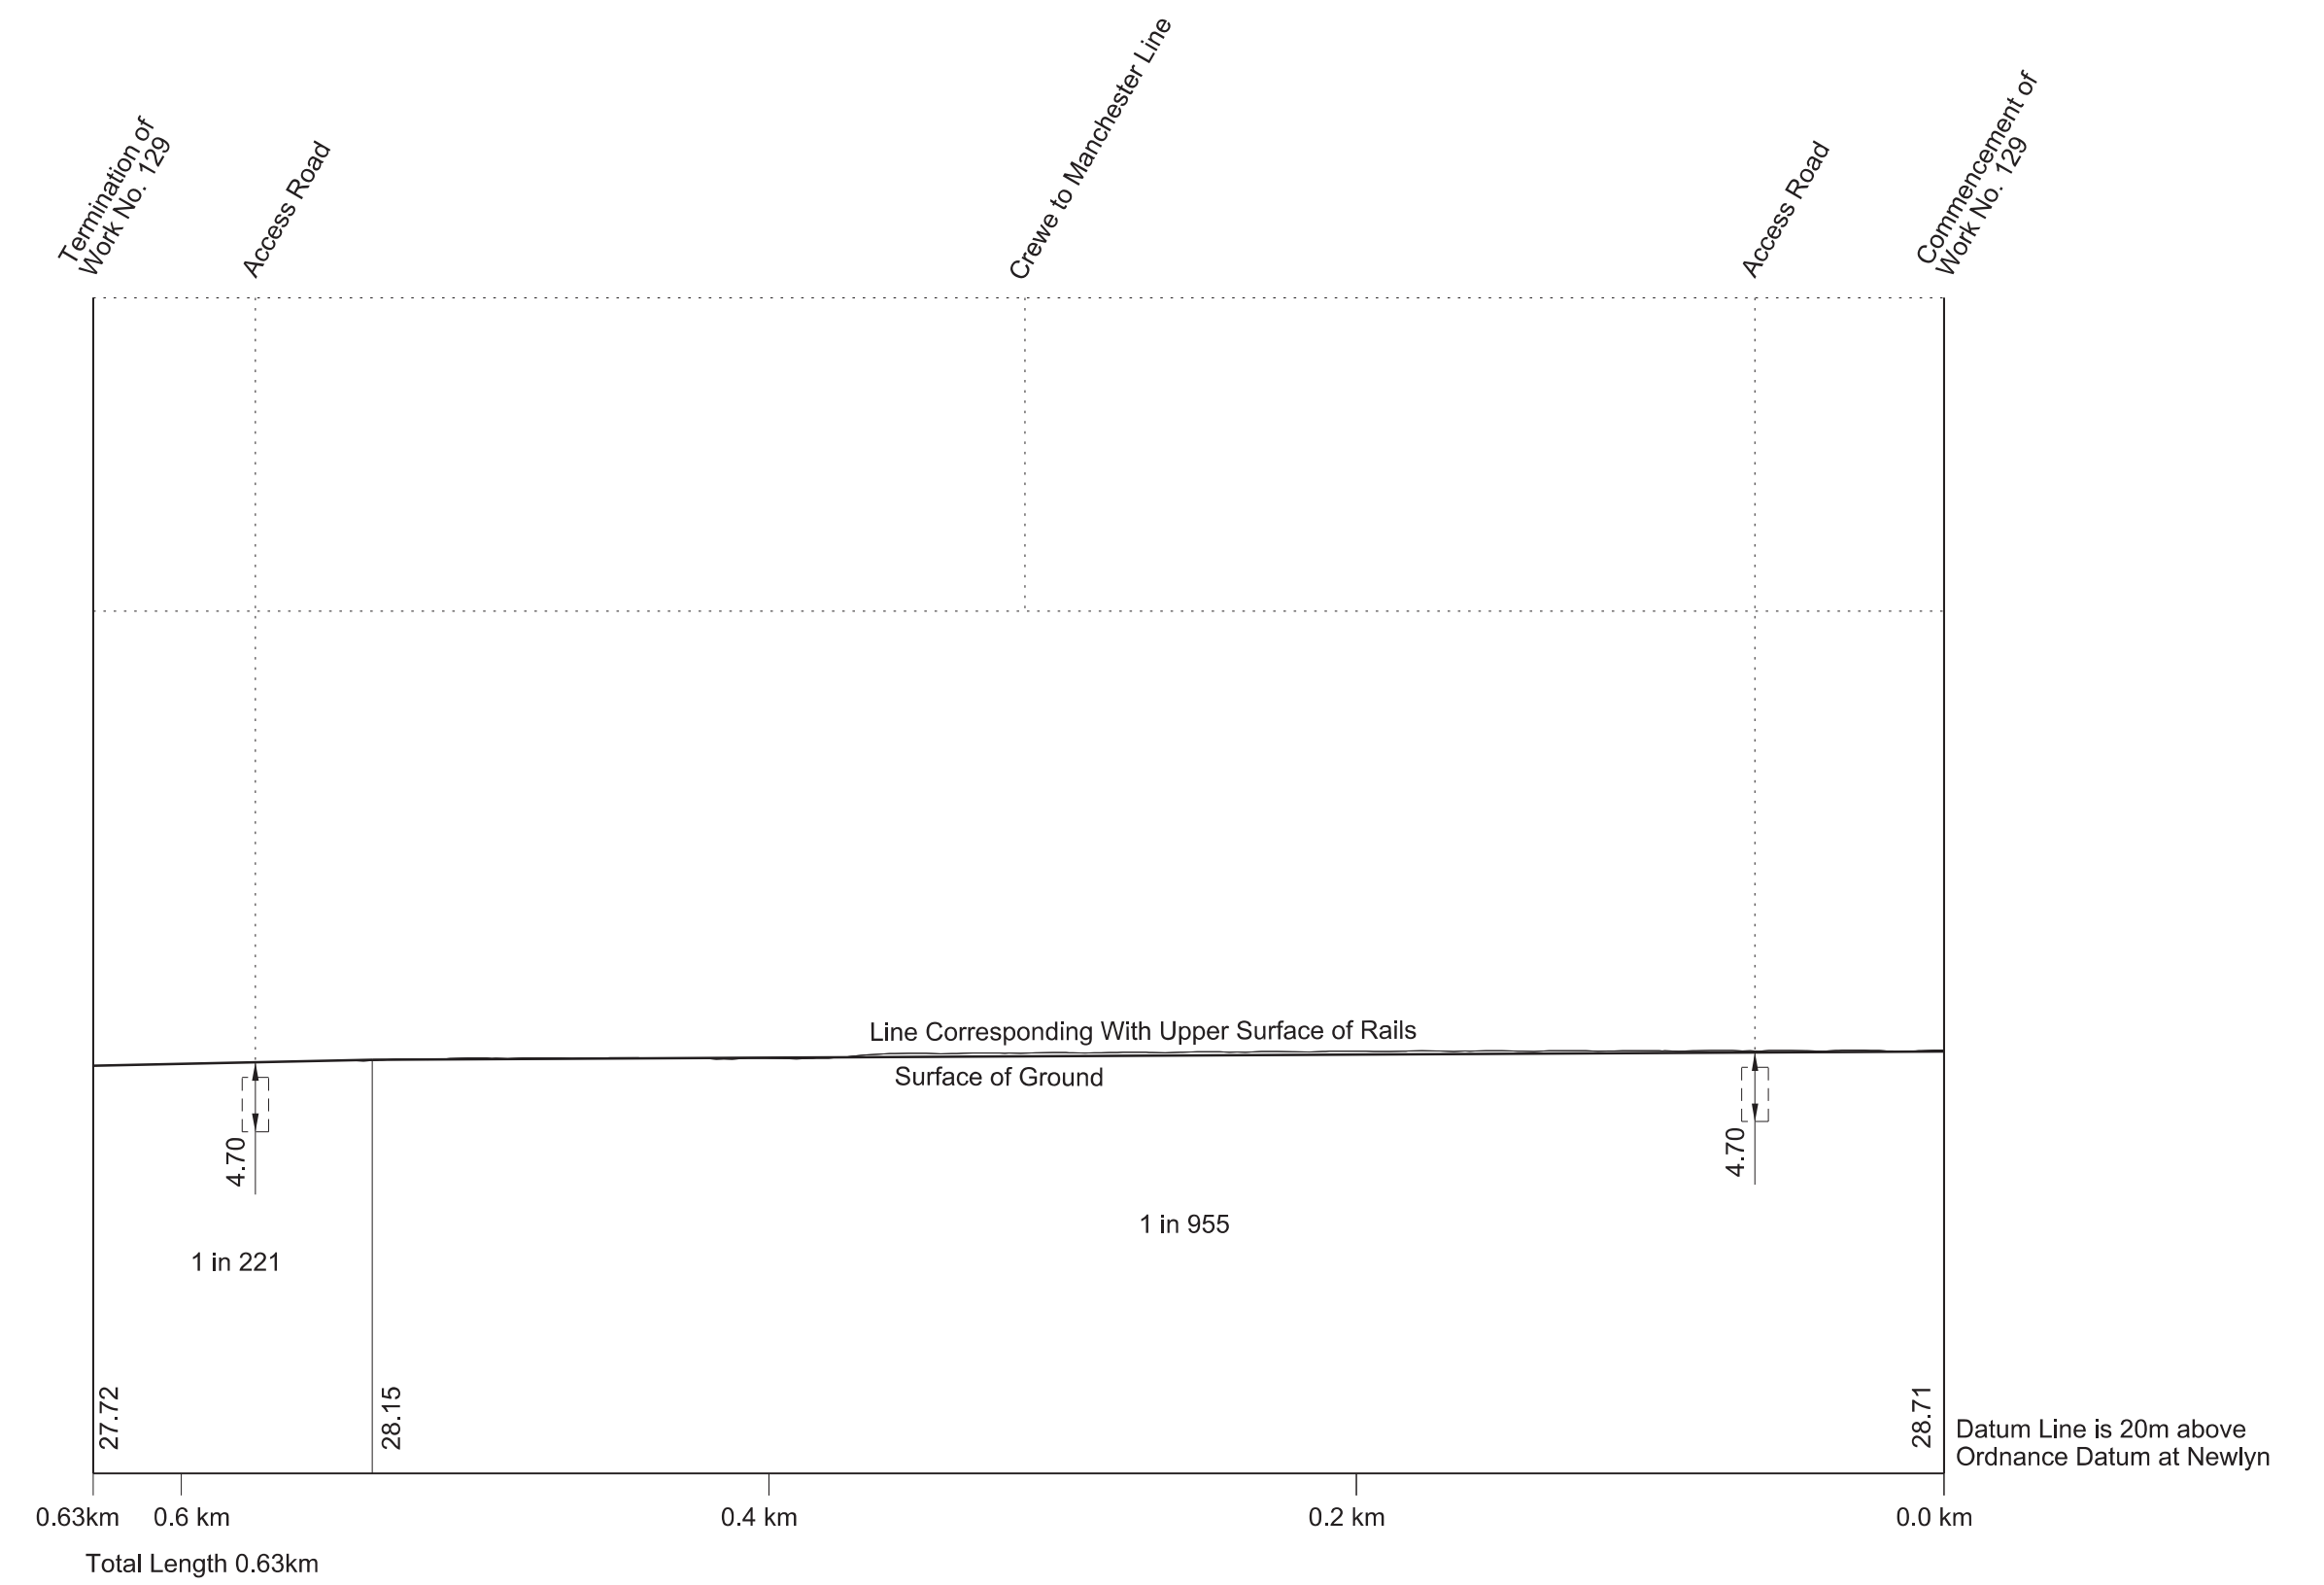

# SECTIONS

## WORK No. 130 FOR PLAN OF WORK SEE SHEET Nos. 1-69 and 1-70

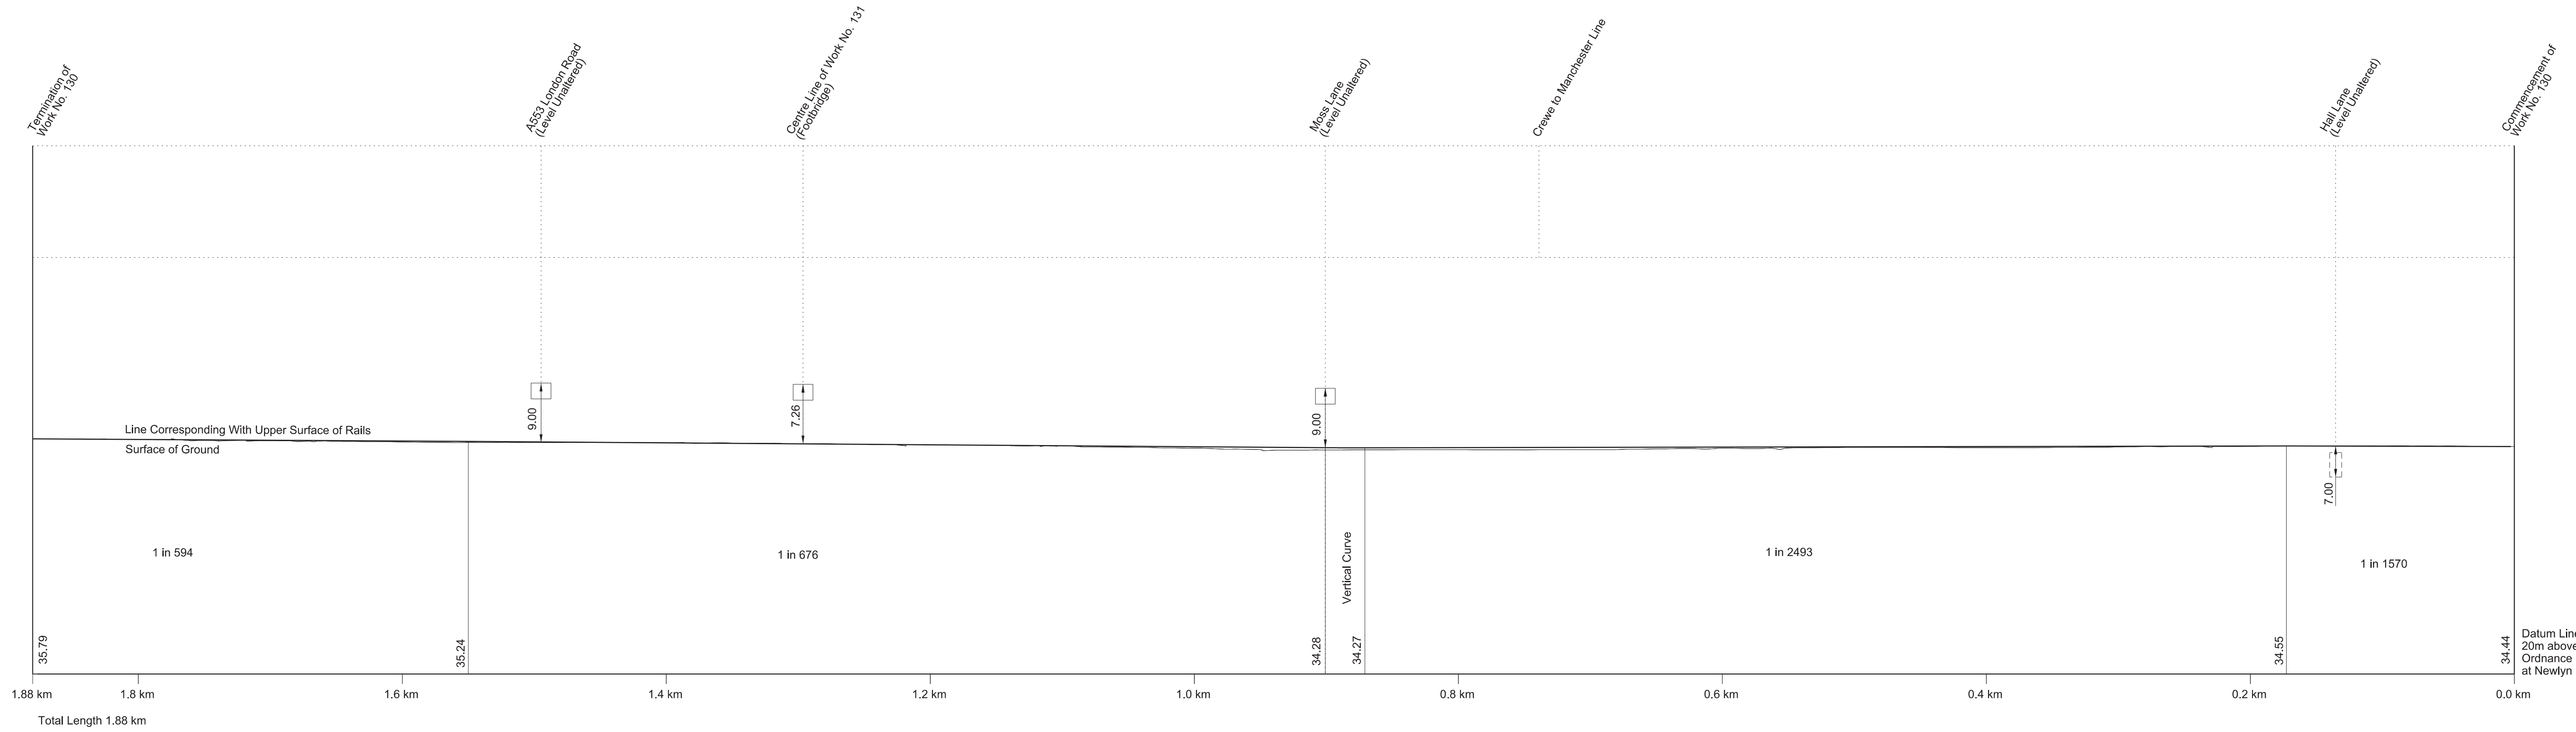

## WORK No. 131 FOR PLAN OF WORK SEE SHEET No. 1-70

