

397000


398000


518000

518000

517000

517000

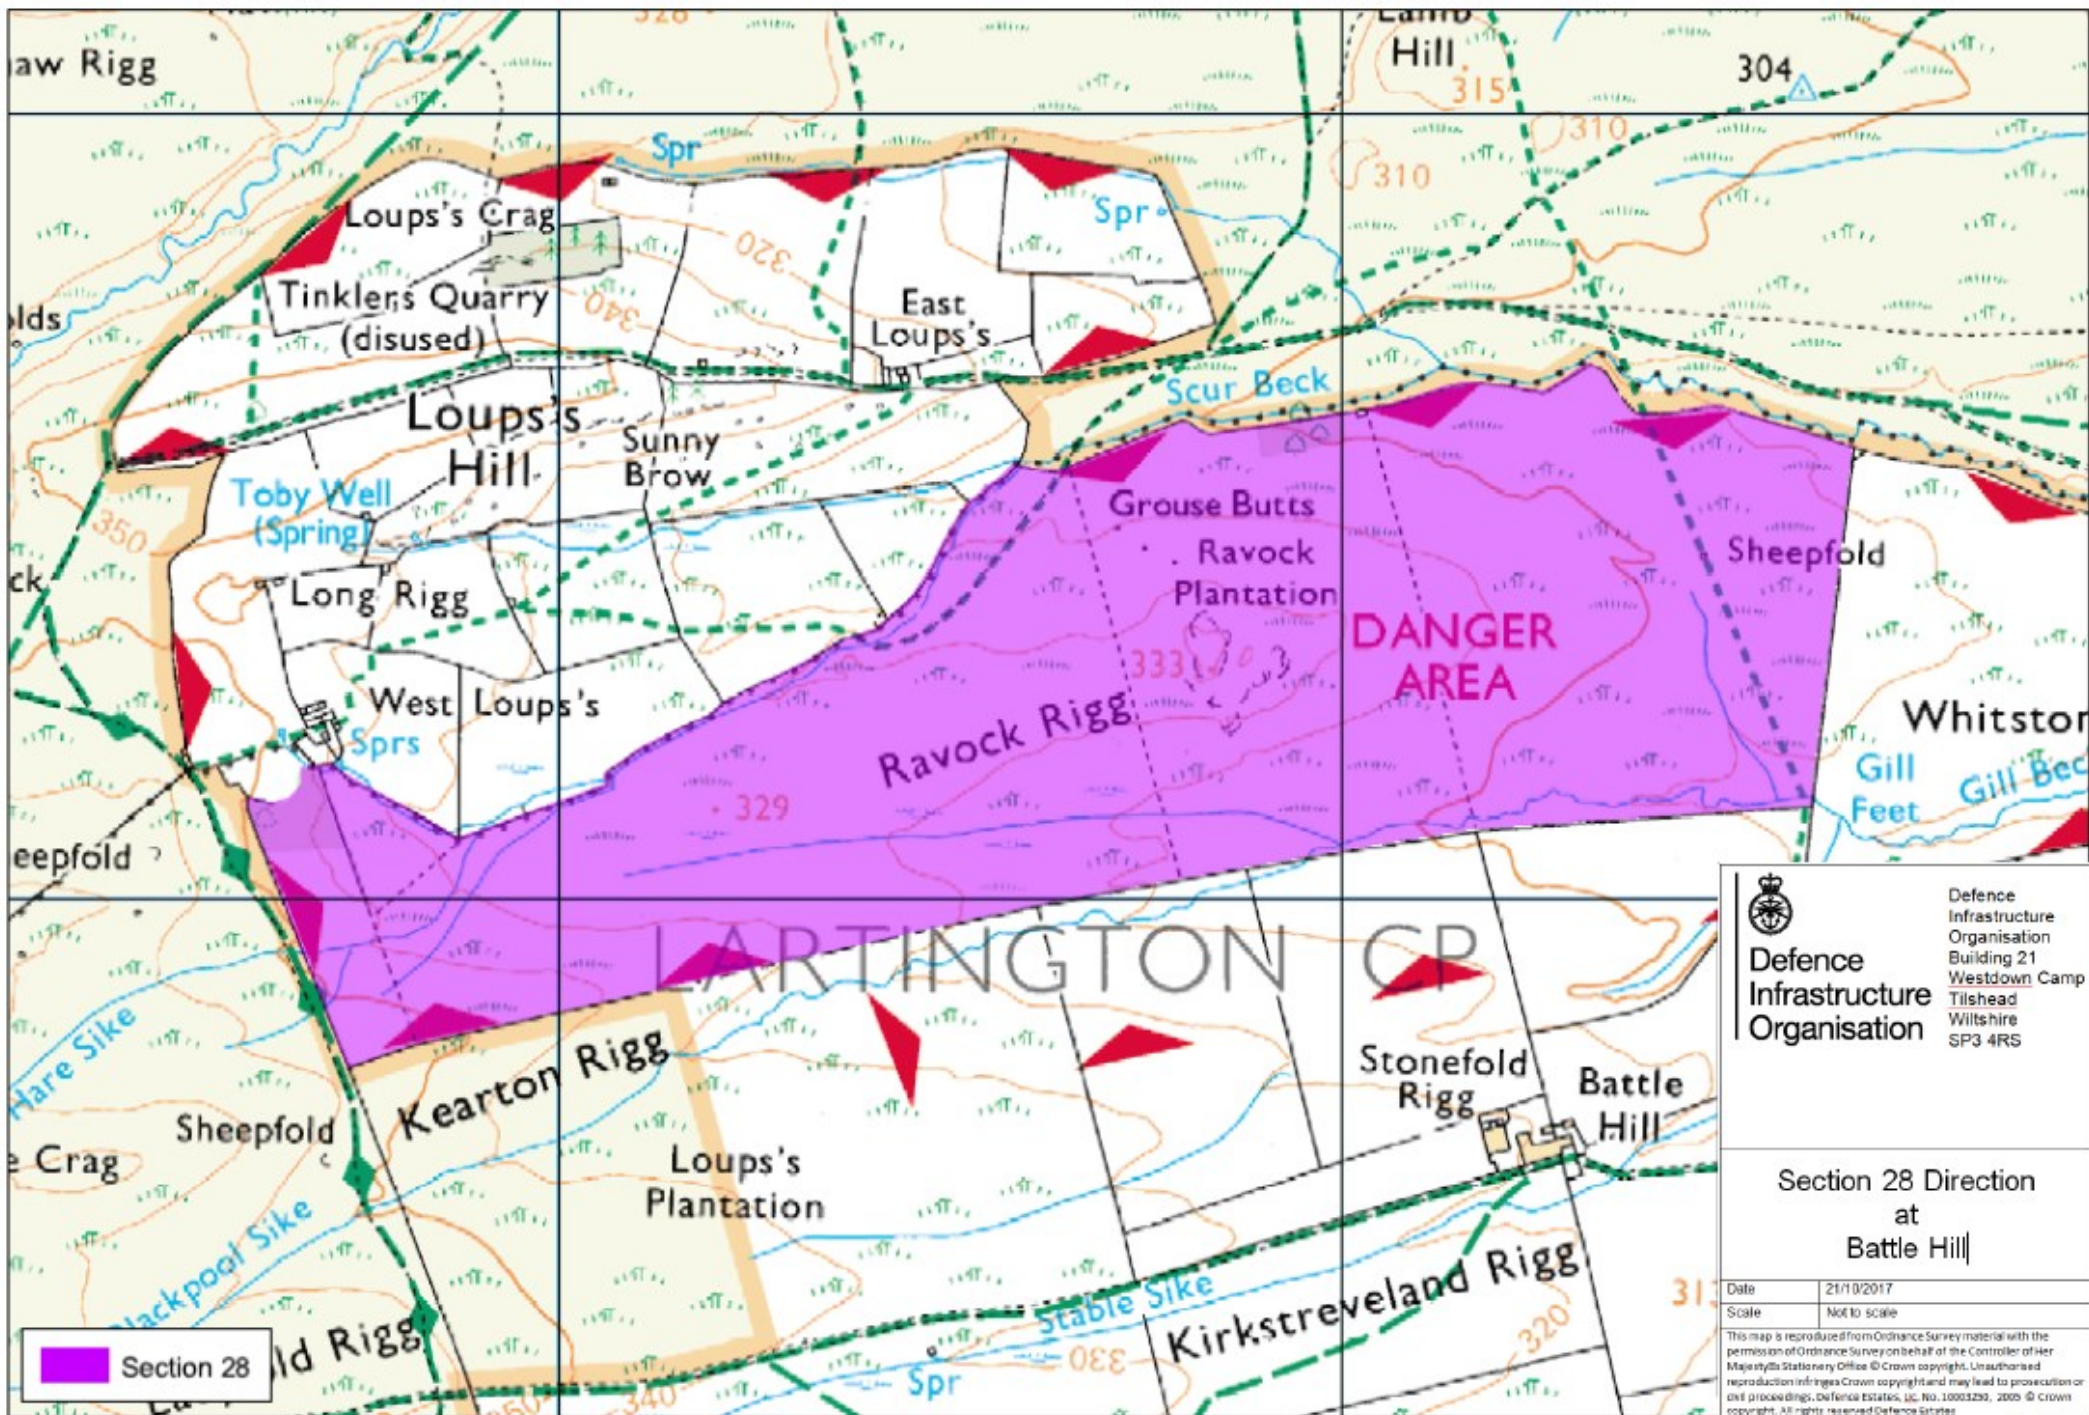

 Section 28


 Defence Infrastructure Organisation
 Building 21
 Westdown Camp
 Tilshead
 Wiltshire
 SP3 4RS

Section 28 Direction
 at
 Battle Hill

Date 21/10/2017
 Scale Not to scale

This map is reproduced from Ordnance Survey material with the permission of Ordnance Survey on behalf of the Controller of Her Majesty's Stationery Office © Crown copyright. Unauthorised reproduction infringes Crown copyright and may lead to prosecution or civil proceedings. Defence Estates, Lic. No. 10003290, 2005 © Crown copyright. All rights reserved Defence Estates

397000

398000