


Plan  
Scale 1:5,000 @ A1



Profile - Platform Tracks  
Scale H:1:5,000 V:1:500 @ A1

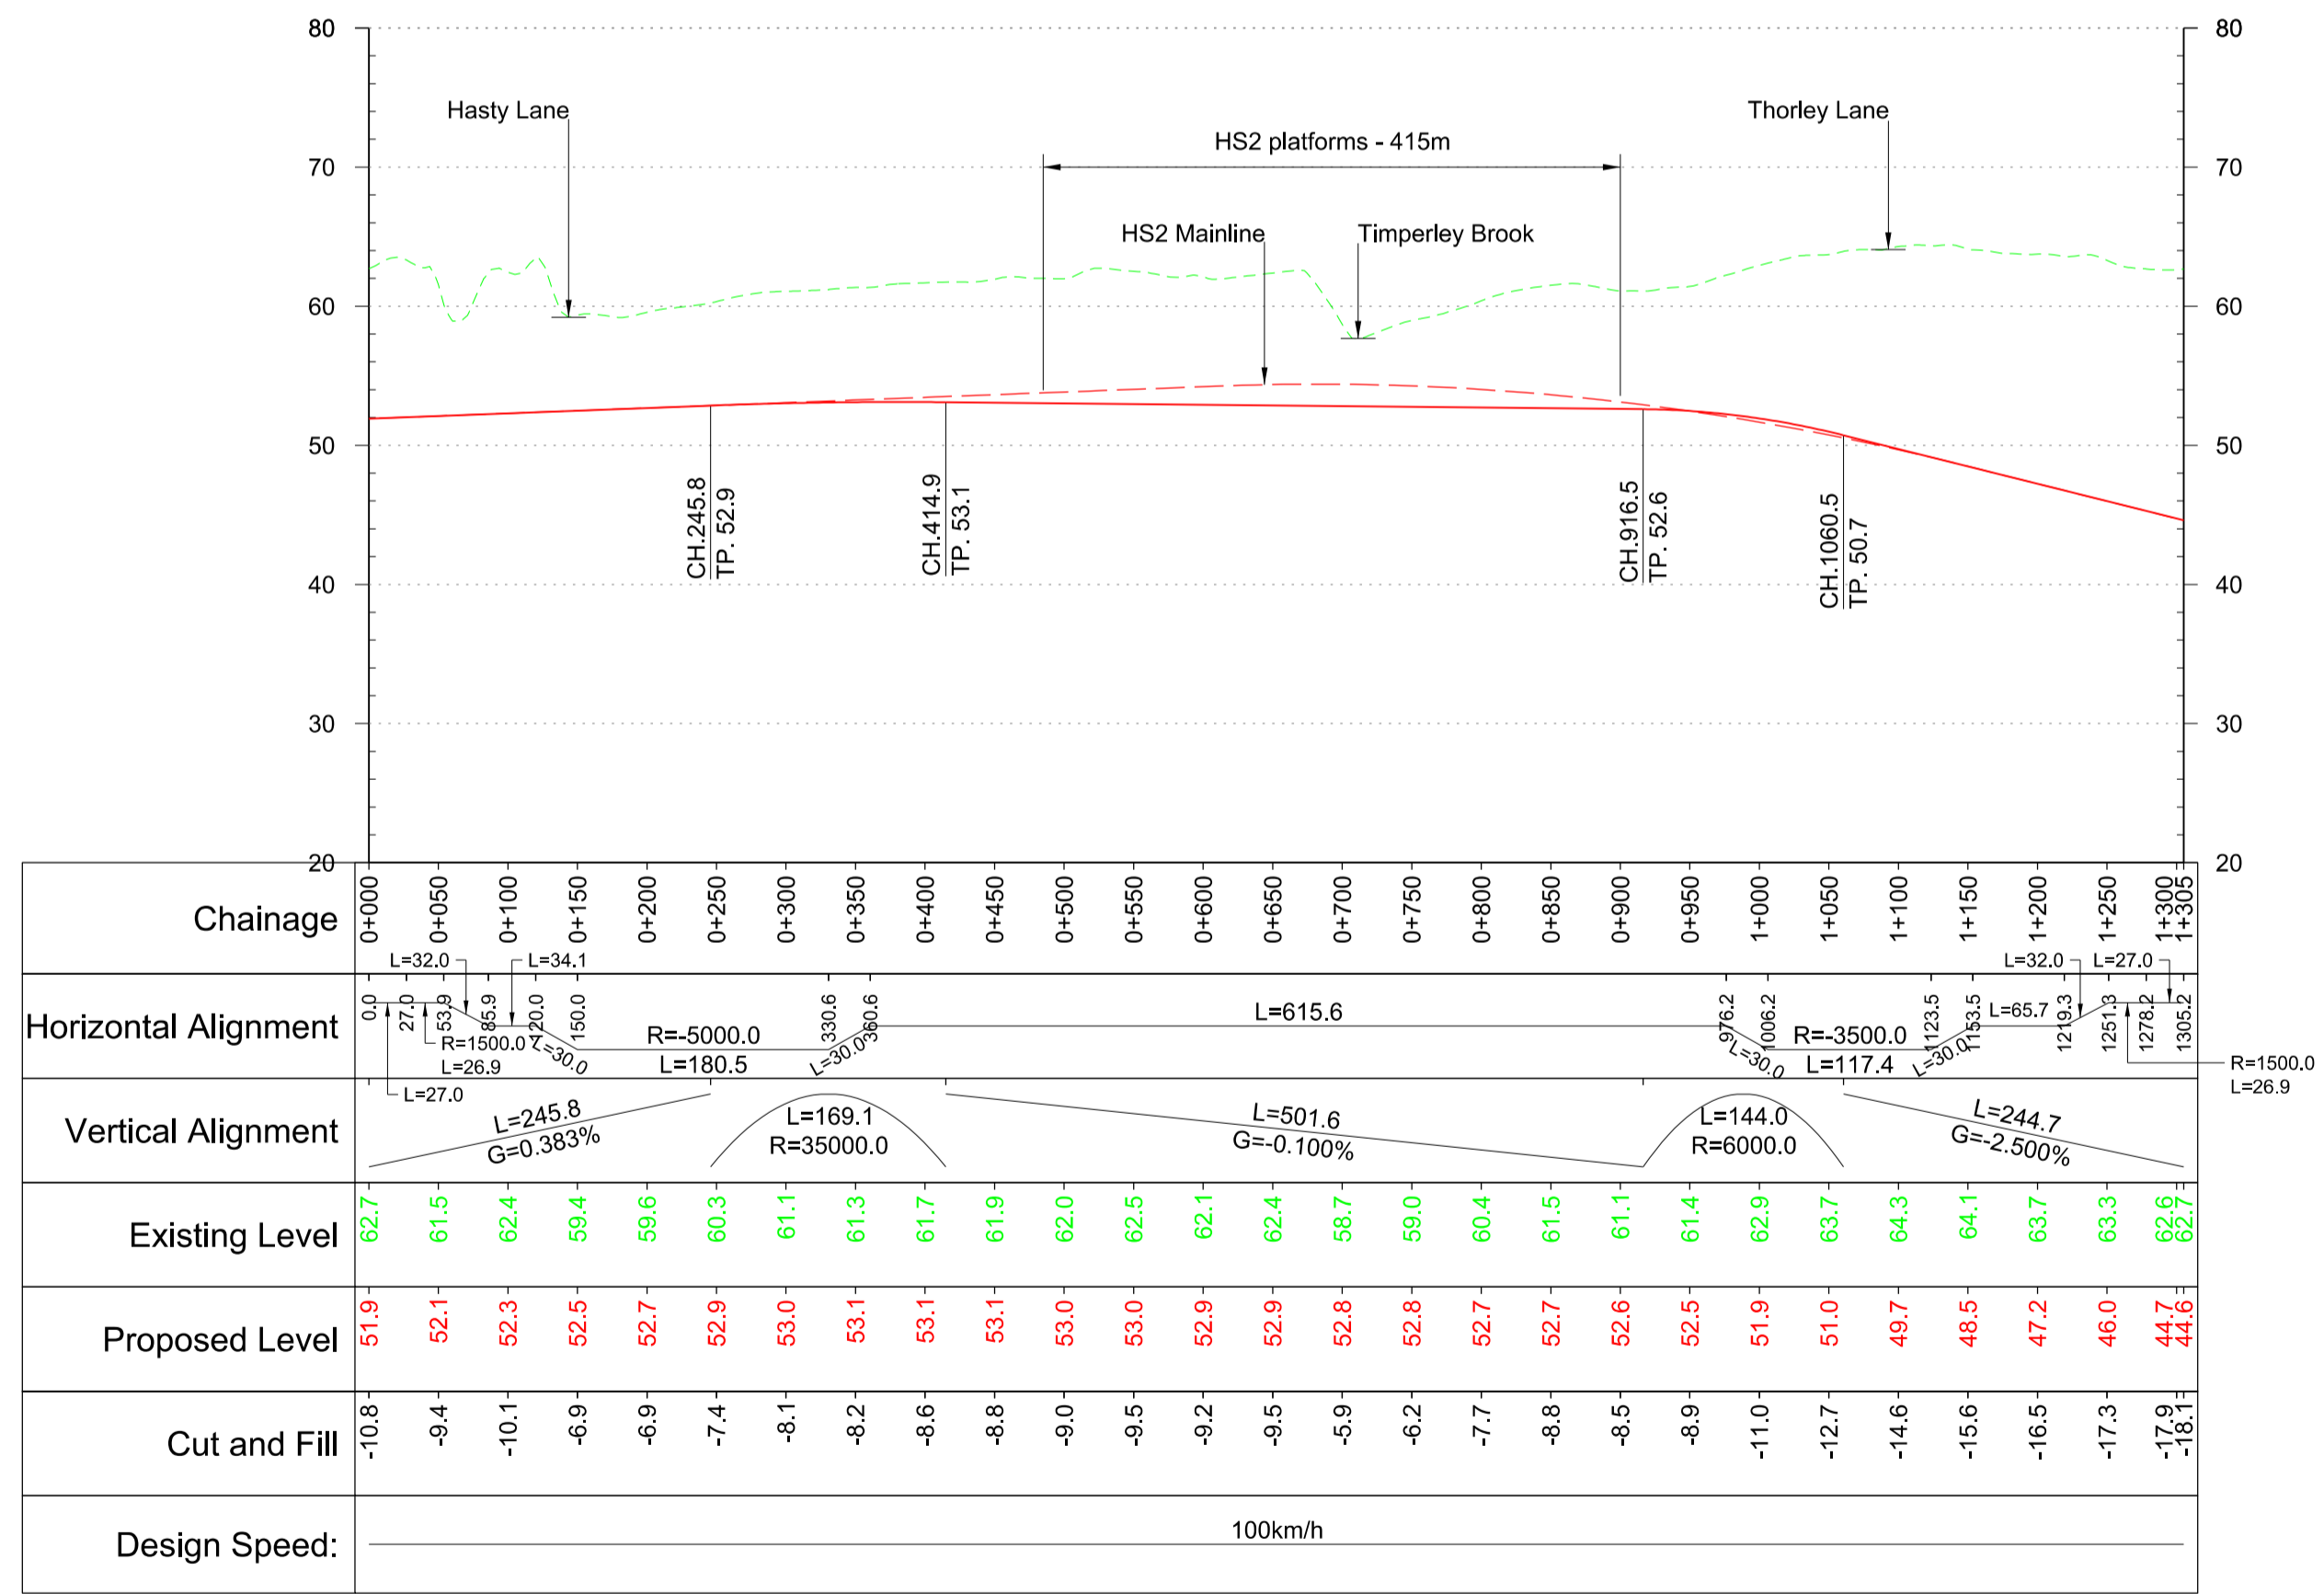

Rev	Description	Drawn	Checked	Con App	HS2 App
P02	Updated for acceptance	KB	TO	JG	
P01	First Issue	KB	TO	JG	

HS2 accepts no responsibility for any circumstances which arise from the reproduction of this document after alteration, amendment or abbreviation or if it is issued in part or issued incompletely in any way.

© Crown Copyright and database right 2017. All rights reserved. Ordnance Survey Licence number 100049190

© Crown Copyright material is reproduced with the permission of Land Registry under delegated authority from the Controller of HMSO.

This material was last updated on 2017 and may not be copied, distributed, sold or published without the formal permission of Land Registry. Only an official copy of a title plan or register obtained from the Land Registry may be used for legal or other official purposes.

Scale with caution as distortion can occur.

- Key Environmental Features Legend**
- World Heritage Site
  - Ramsar
  - Special Areas of Conservation
  - Special Protection Areas
  - SSSI
  - National Nature Reserves
  - Area of Outstanding Natural Beauty
  - National Park
  - Major Development Sites
  - Additional Development Sites
  - Scheduled Monuments
  - Registered Parks and Gardens
  - Historical Battlefields
  - Active and/or Authorised Landfill
  - Historical Landfill
  - Flood Zones
  - Listed Building Grade I
  - Listed Building Grade II\*
  - Listed Building Grade II

- Legend**
- Track Centrelines
  - Viaduct
  - Tunnel
  - Existing Railway Connection
  - HS2 Connection
  - Fully Retained Cutting/Fill
  - Major Contour
  - Ground Profile
  - Track Profile
  - Minor Contour
  - Node
  - Engineering Earthworks
  - Railway Cutting
  - Railway Embankment
  - HS2 Depot/Station Operational Boundary

Registered in England  
Registration No. 06791686  
Registered office:  
2 Snow Hill,  
Queensway,  
Birmingham, B4 6GA

Creator/Organator  
AECOM

Zone	Manchester Metropolitan Spur
Design Stage	Post-Consultation
Drawing Title	2017 Preferred Route - HSM28B Station Platforms

Project/Contract	West Midlands to Manchester Route	
Discipline/Function	Railway Track	
Drawn	KB	TO
Checked	TO	JG
Approved	JG	
Date	15/06/2017	Scale
AS SHOWN	Size	A1
Drawing No.	C320-AEC-RT-DPP-240-068280	
Rev.	P02	