


HS2 New Crofton Rolling Stock depot connection
see drawing C321-MMD-RT-DPP-195-581701

Fit for Acceptance

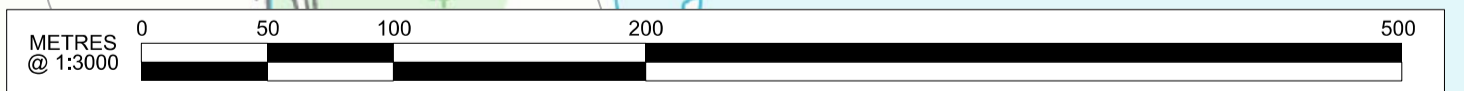

P05	Client's Comments Addressed	JV	AR	MM
		09/11/16	09/11/16	09/11/16
P04	Client's Comments Addressed	JV	AR	MM
		14/10/16	14/10/16	14/10/16
P03	Client's Comments Addressed	JV	AR	MM
		18/08/16	18/08/16	18/08/16
P02	Client's Comments Addressed	RB	AR	MM
		15/07/16	15/07/16	15/07/16
P01	First Issue	JV	AR	MM
		17/06/16	20/06/16	20/06/16
Rev	Description	Drawn	Checked	Con App
				HS2 App

HS2 accepts no responsibility for any circumstances which arise from the reproduction of this document after alteration, amendment or abbreviation or if it is issued in part or issued incompletely in any way.

© Crown Copyright and database right 2016. All rights reserved. Ordnance Survey Licence number 100049190

© Crown Copyright material is reproduced with the permission of Land Registry under delegated authority from the Controller of HMSO.

This material was last updated on 2016 and may not be copied, distributed, sold or published without the formal permission of Land Registry. Only an official copy of a title plan or register obtained from the Land Registry may be used for legal or other official purposes.

Scale with caution as distortion can occur.

Key Environmental Features Legend

World Heritage Site	Scheduled Monuments
Ramsar	Registered Parks and Gardens
Special Areas of Conservation	Historical Battlefields
Special Protection Areas	Active and/or Authorised Landfill
SSSI	Historical Landfill
National Nature Reserves	Flood Zones
Area of Outstanding Natural Beauty	Listed Building Grade I
National Park	Listed Building Grade II*
Major Development Sites	Listed Building Grade II
Additional Development Sites	Building Footprint
	Bogie Drop Building

Legend

Track Centrelines	Track Profile
Viaduct	Minor Contour
Tunnel	Major Contour
Fully Retained Cutting/Fill	Node
Major Contour	Siding
Ground Profile	Carriage cleaning facilities
Track Profile	Platform
Minor Contour	Vehicle
Major Contour	

Engineering Earthworks

Railway Cutting	HS2 Depot/Station Operational Boundary
Railway Embankment	

Registered in England
Registration No. 06791686
Registered office:
One Canada Square,
London, E14 5AB

Creator/Oriator
Mott MacDonald

Zone	New Crofton Rolling Stock Depot
Design Stage	Post-Consultation
Drawing Title	New Crofton Depot Preferred Route Sheet 1 of 1

Project/Contract	West Midlands to Leeds Route		
Discipline/Function	Railway Track		
Drawn	Checked	Approved	
JV	AR	MM	
Date	Scale	Size	
17/06/2016	AS SHOWN	A1	
Drawing No.	Rev.		
C321-MMD-RT-DPL-195-581701	P05		