

408000


409000

508000

508000

507000

507000

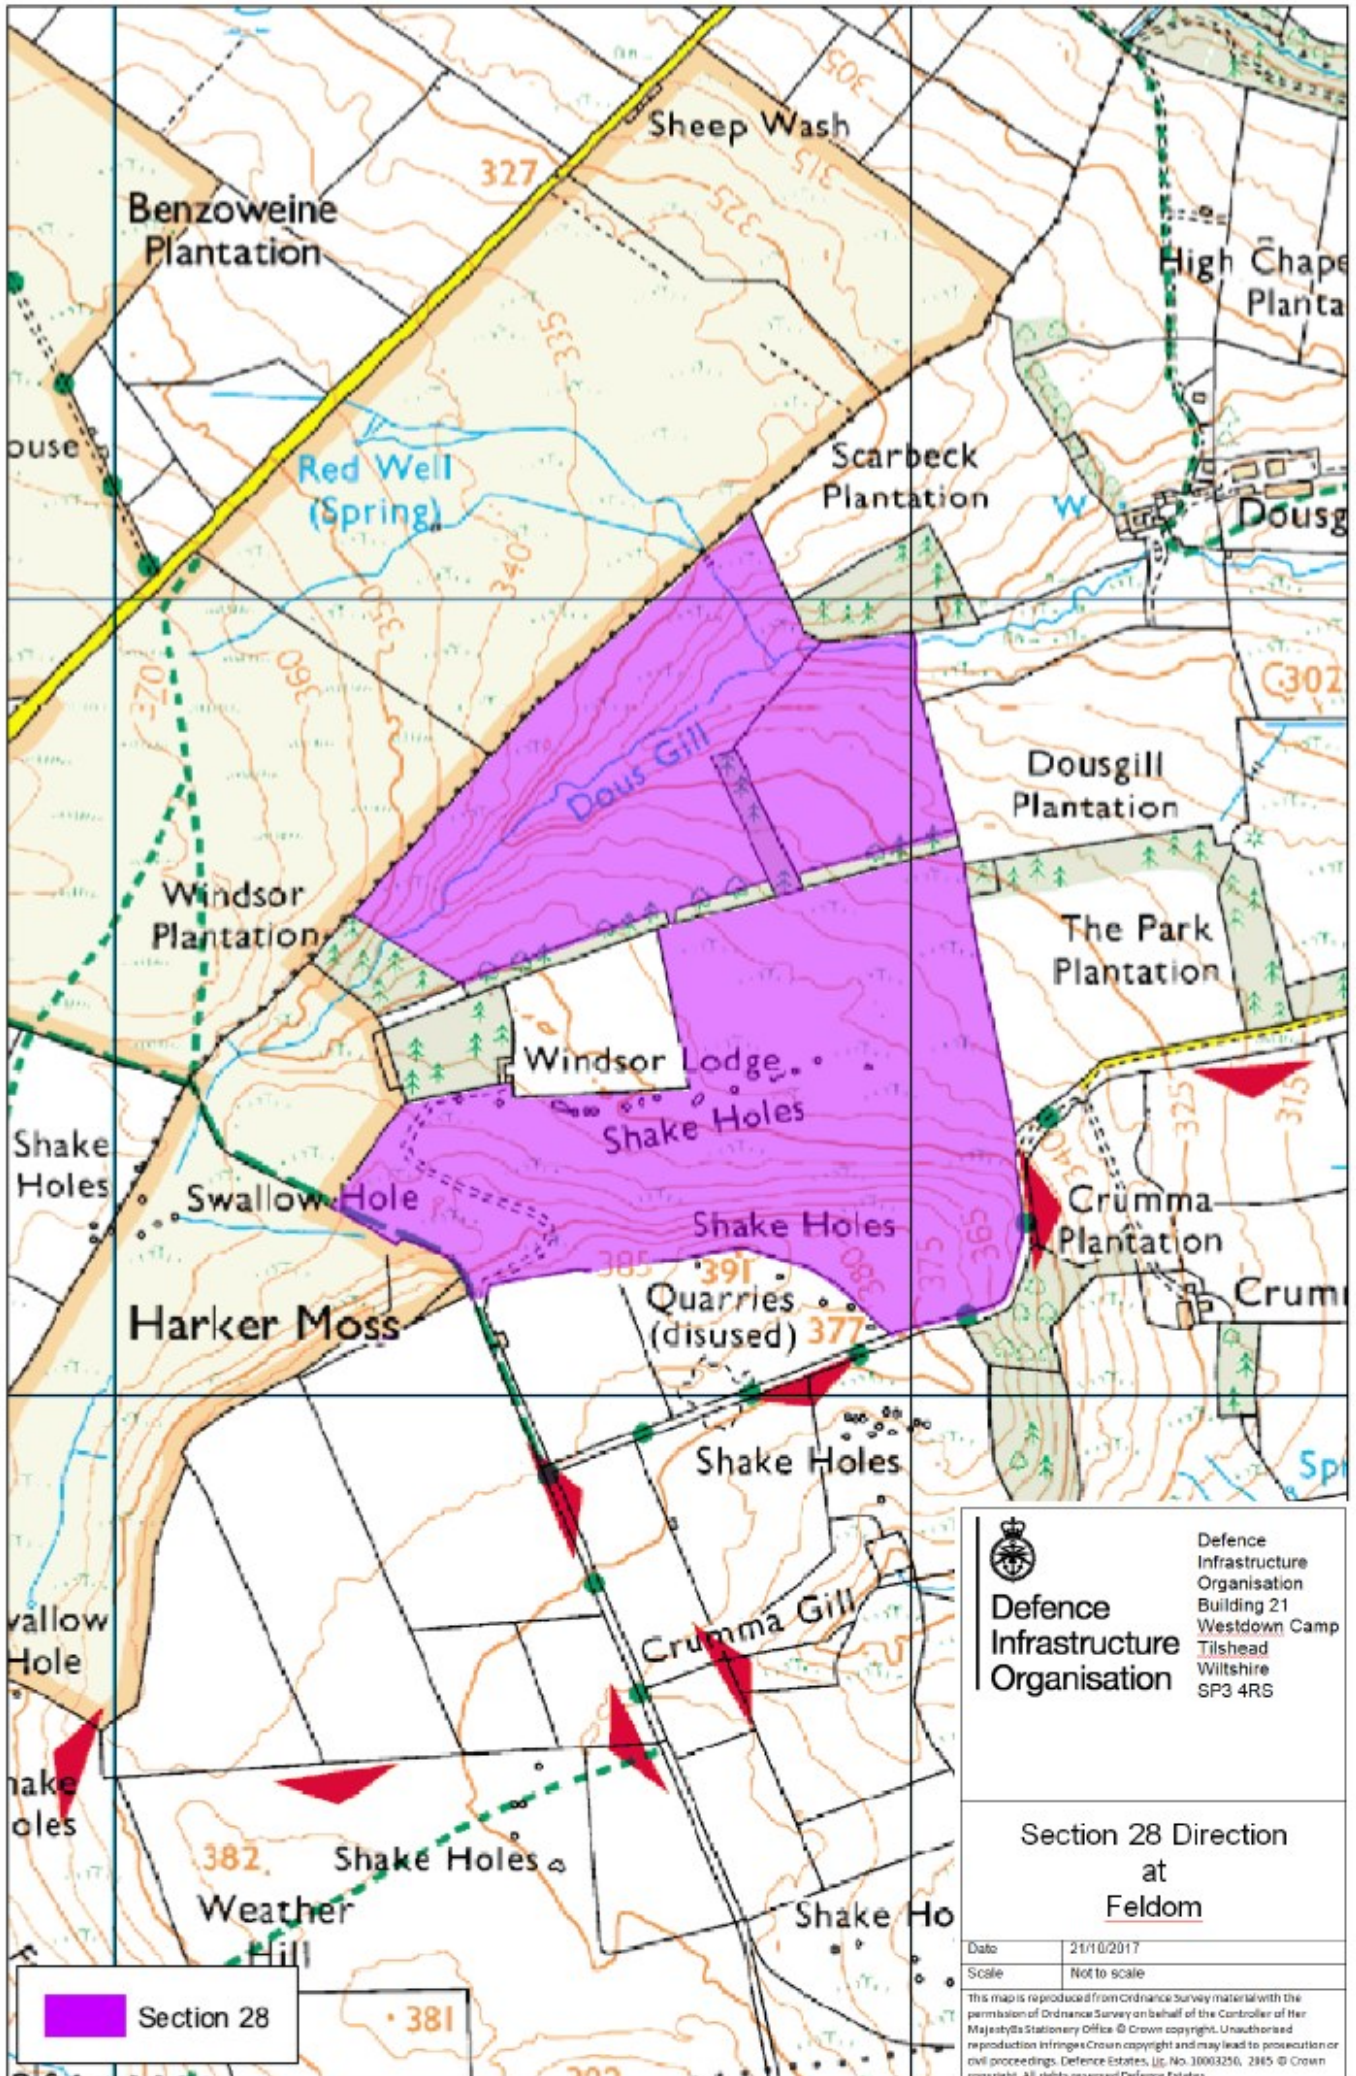

 Section 28

 Defence Infrastructure Organisation  
 Building 21  
 Westdown Camp  
 Tilshead  
 Wiltshire  
 SP3 4RS

**Section 28 Direction at Feldom**

Date	21/10/2017
Scale	Not to scale

This map is reproduced from Ordnance Survey material with the permission of Ordnance Survey on behalf of the Controller of Her Majesty's Stationary Office © Crown copyright. Unauthorised reproduction infringes Crown copyright and may lead to prosecution or civil proceedings. Defence Estates, Lic. No. 10003250, 2845 © Crown copyright. All rights reserved Defence Estates

408000

409000