

HS2 Spur (Southbound)

Profile

METRES

0 100 200 500 1000

© 1:10000

1000 [REDACTED] [REDACTED] [REDACTED] [REDACTED]



...nts no responsibility for any circumstances which arise from
the production of this document after alteration, amendment or abbreviation

	Legends/Notes:
--	----------------

Copyright and database right 2017. All rights reserved.

Copyright material is reproduced with the permission of Land
under delegated authority from the Controller of HMSO.

5

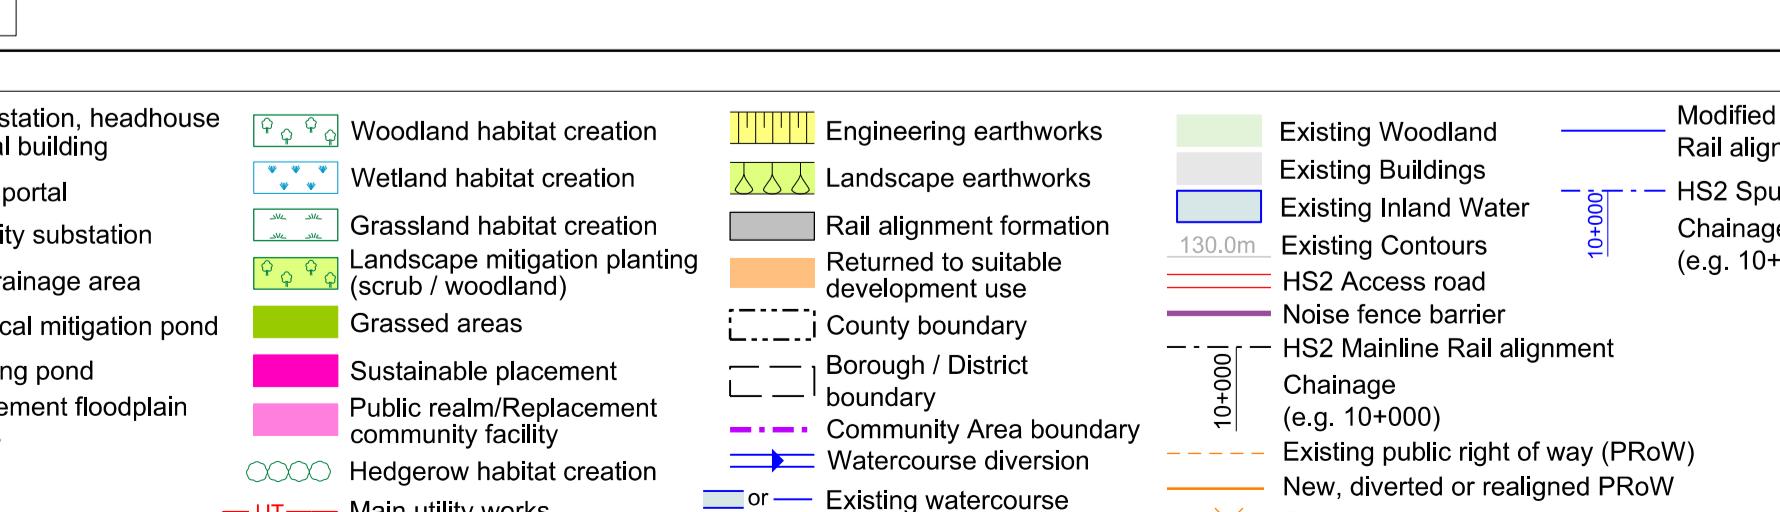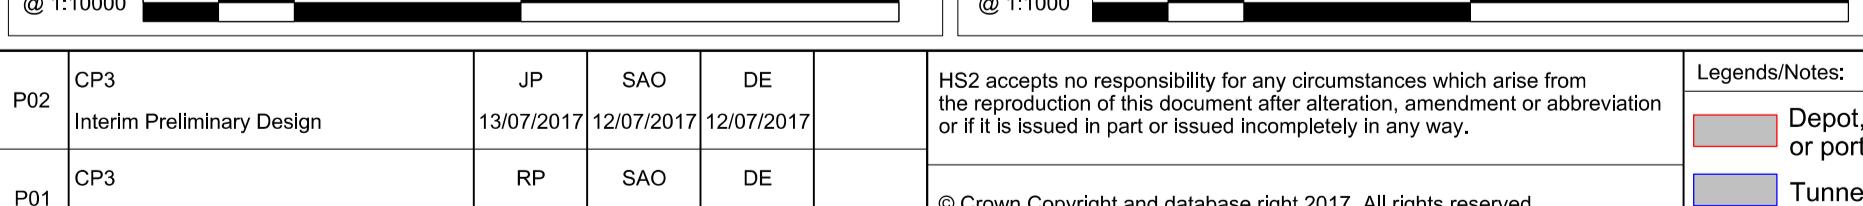

Registered in Eng
Registration No. 1
Registered office
2 Snow Hill,
Queensway,
Birmingham, B4

gland 06791686 : 6GA	<p>Zone Route Wide</p>
	<p>Design Stage Hybrid Bill - Interim Preliminary Design</p>
	<p>Drawing Title HS2 Southbound Spur</p> <p>Sheet 13</p>

Fit for Acceptance