

Copyright
 This map is reproduced from Ordnance Survey material with the permission of Ordnance Survey on behalf of the Controller of Her Majesty's Stationary Office.

© Crown Copyright
 Unauthorised production infringes Crown Copyright and may lead to prosecution or civil proceedings.

Highways Agency 10018928 (2006)
 NOTES

- Proposed Scheme
- IDB District (Broughton Brook)
- IDB District (Elstow Brook)
- Boundary of Catchment affected by Proposed Scheme

Revision Details	By	Date	Suffix

Job Title
**A421 IMPROVEMENTS
 M1 JUNCTION 13 TO
 BEDFORD**

Drawing Title
**CATCHMENT AREAS
 (Sheet 2 of 2)**

Figure Number
Figure 11.1.2

Scale at A3
1:50,000

Drawn **DT** Checked **DL**


Approved **WJR** Date **January 2007**

This drawing may be used only for the purpose intended and only written dimensions shall be used



Prepared for the Highways Agency by:
 Balfour Beatty and Scott Wilson
 A421 Project Office
 Scott House
 Basing view
 Basingstoke
 RG21 4JG

Drawing Number
D109831/ES/R006/11.1.2

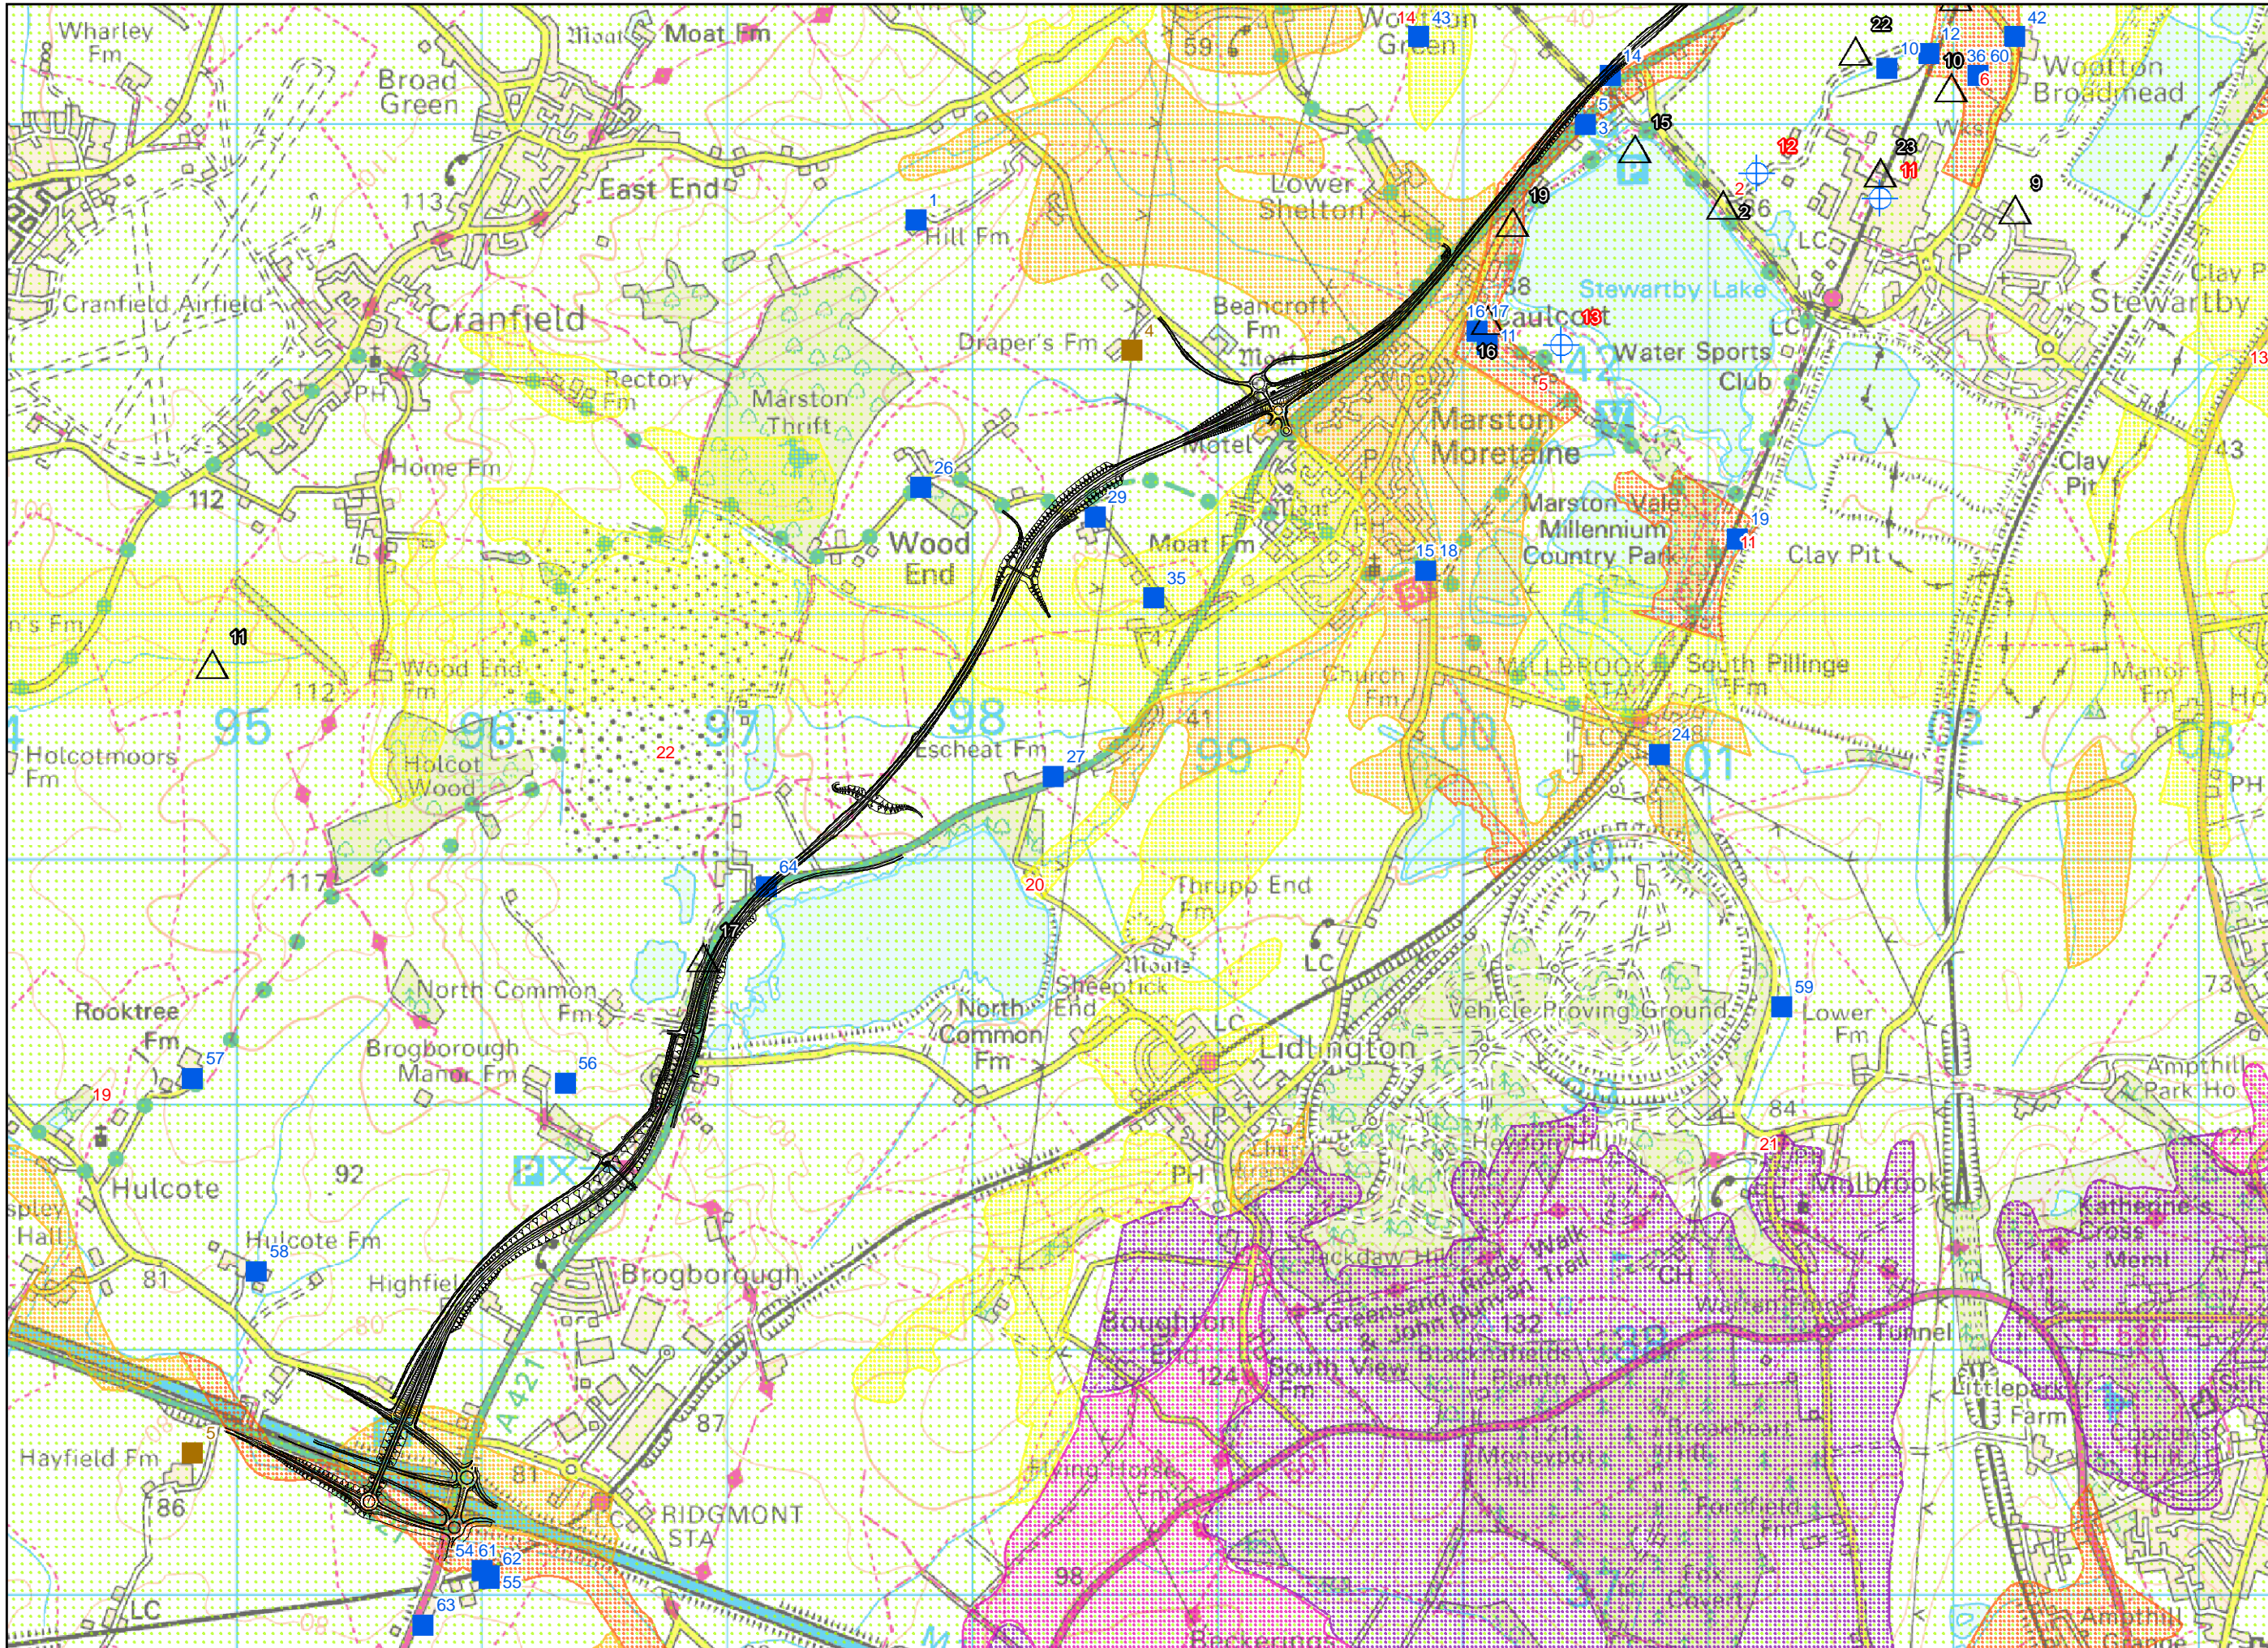

Copyright
 This map is reproduced from Ordnance Survey material with the permission of Ordnance Survey on behalf of the Controller of Her Majesty's Stationary Office.

© Crown Copyright

Unauthorised production infringes Crown Copyright and may lead to prosecution or civil proceedings.

Highways Agency 10018928 (2006)

NOTES

- Locations described in Appendix 11**
- Proposed Scheme
 - ⊕ Surface Water Abstraction License
 - ⊕ Groundwater Abstraction License
 - Current Discharge Consents to Groundwater
 - Current Discharge Consents to Surface Watercourse
 - △ Pollution Incidents
- Soil & Groundwater Geology**
- Water Bodies
 - Major Aquifer (Highly Permeable) High (H) 1,2,3,U*
 - Major Aquifer (Highly Permeable) Intermediate (I) 1,2
 - Major Aquifer (Highly Permeable) Low
 - Minor Aquifer (Variably Permeable) High (H) 1,2,3,U*
 - Minor Aquifer (Variably Permeable) Intermediate (I) 1,2
 - Minor Aquifer (Variably Permeable) Low
 - Non-Aquifer (Negligibly Permeable)

Revision Details			
By	Date	Check	Suffix

Job Title
**A421 IMPROVEMENTS
 M1 JUNCTION 13 TO
 BEDFORD**

Drawing Title
**WATER FEATURES
 (Sheet 1 of 2)**

Figure Number
Figure 11.2.1

Scale at A3
1:25,000

Drawn	DT	Checked	DL
-------	----	---------	----

Approved	WJR	Date	14 Dec 2006
----------	-----	------	-------------

This drawing may be used only for the purpose intended and only written dimensions shall be used



Prepared for the Highways Agency by:
 Balfour Beatty and Scott Wilson
 A421 Project Office
 Scott House
 Basingview
 Basingstoke
 RG21 4JG

Drawing Number	Rev
D109831/ES/R006/11.2.1	