



Key Plan [1:2500]

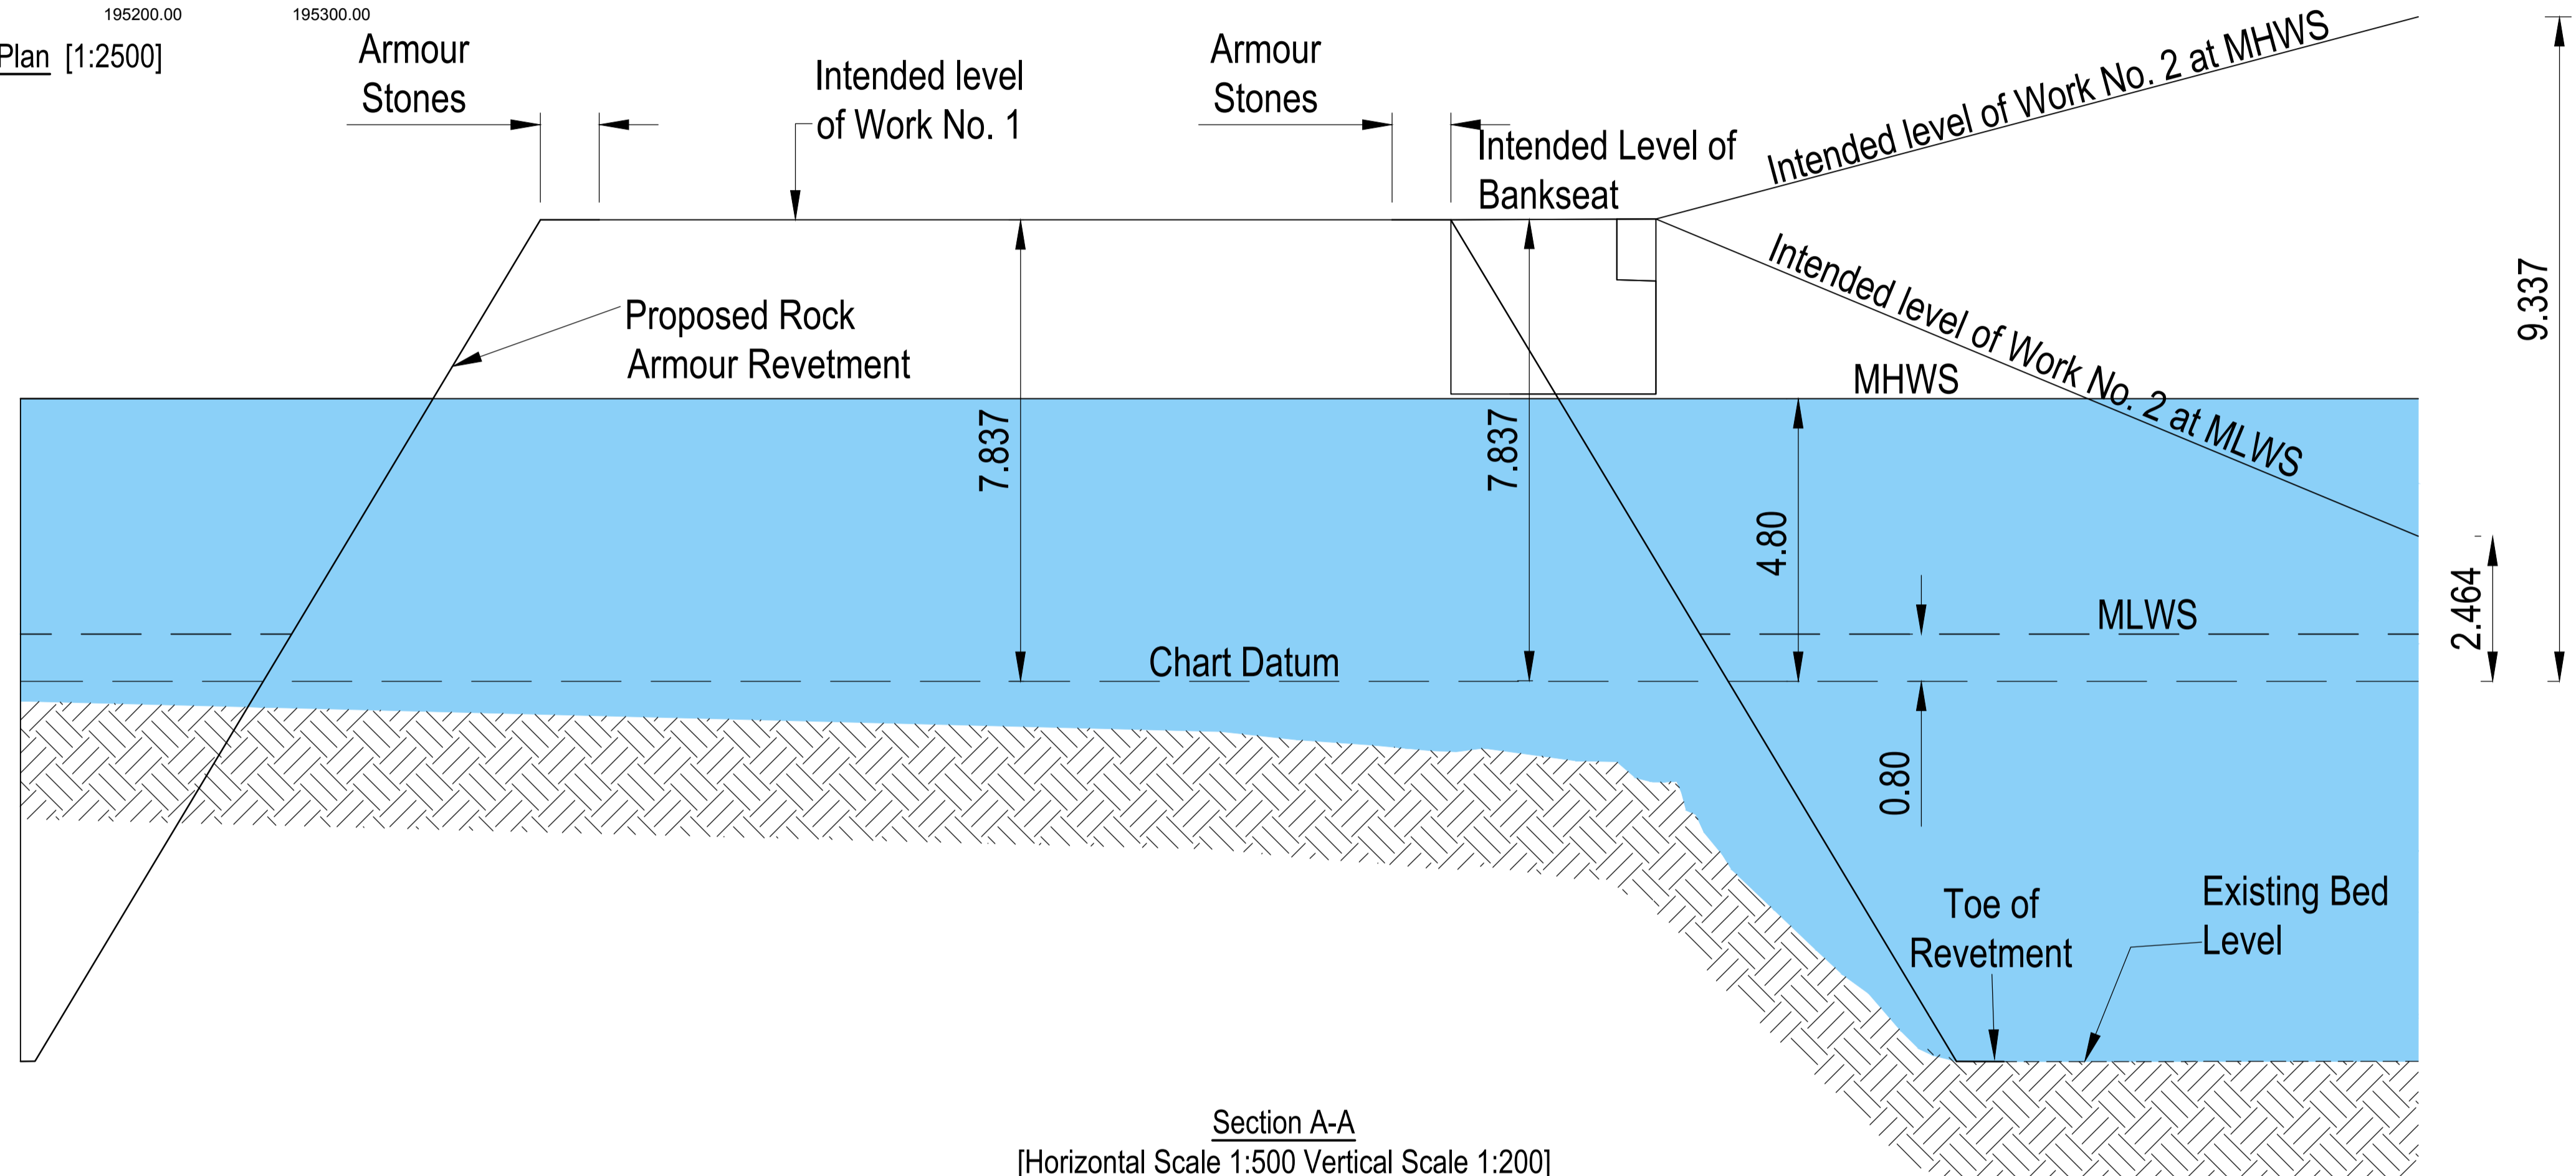

Section A-A  
 [Horizontal Scale 1:500 Vertical Scale 1:200]

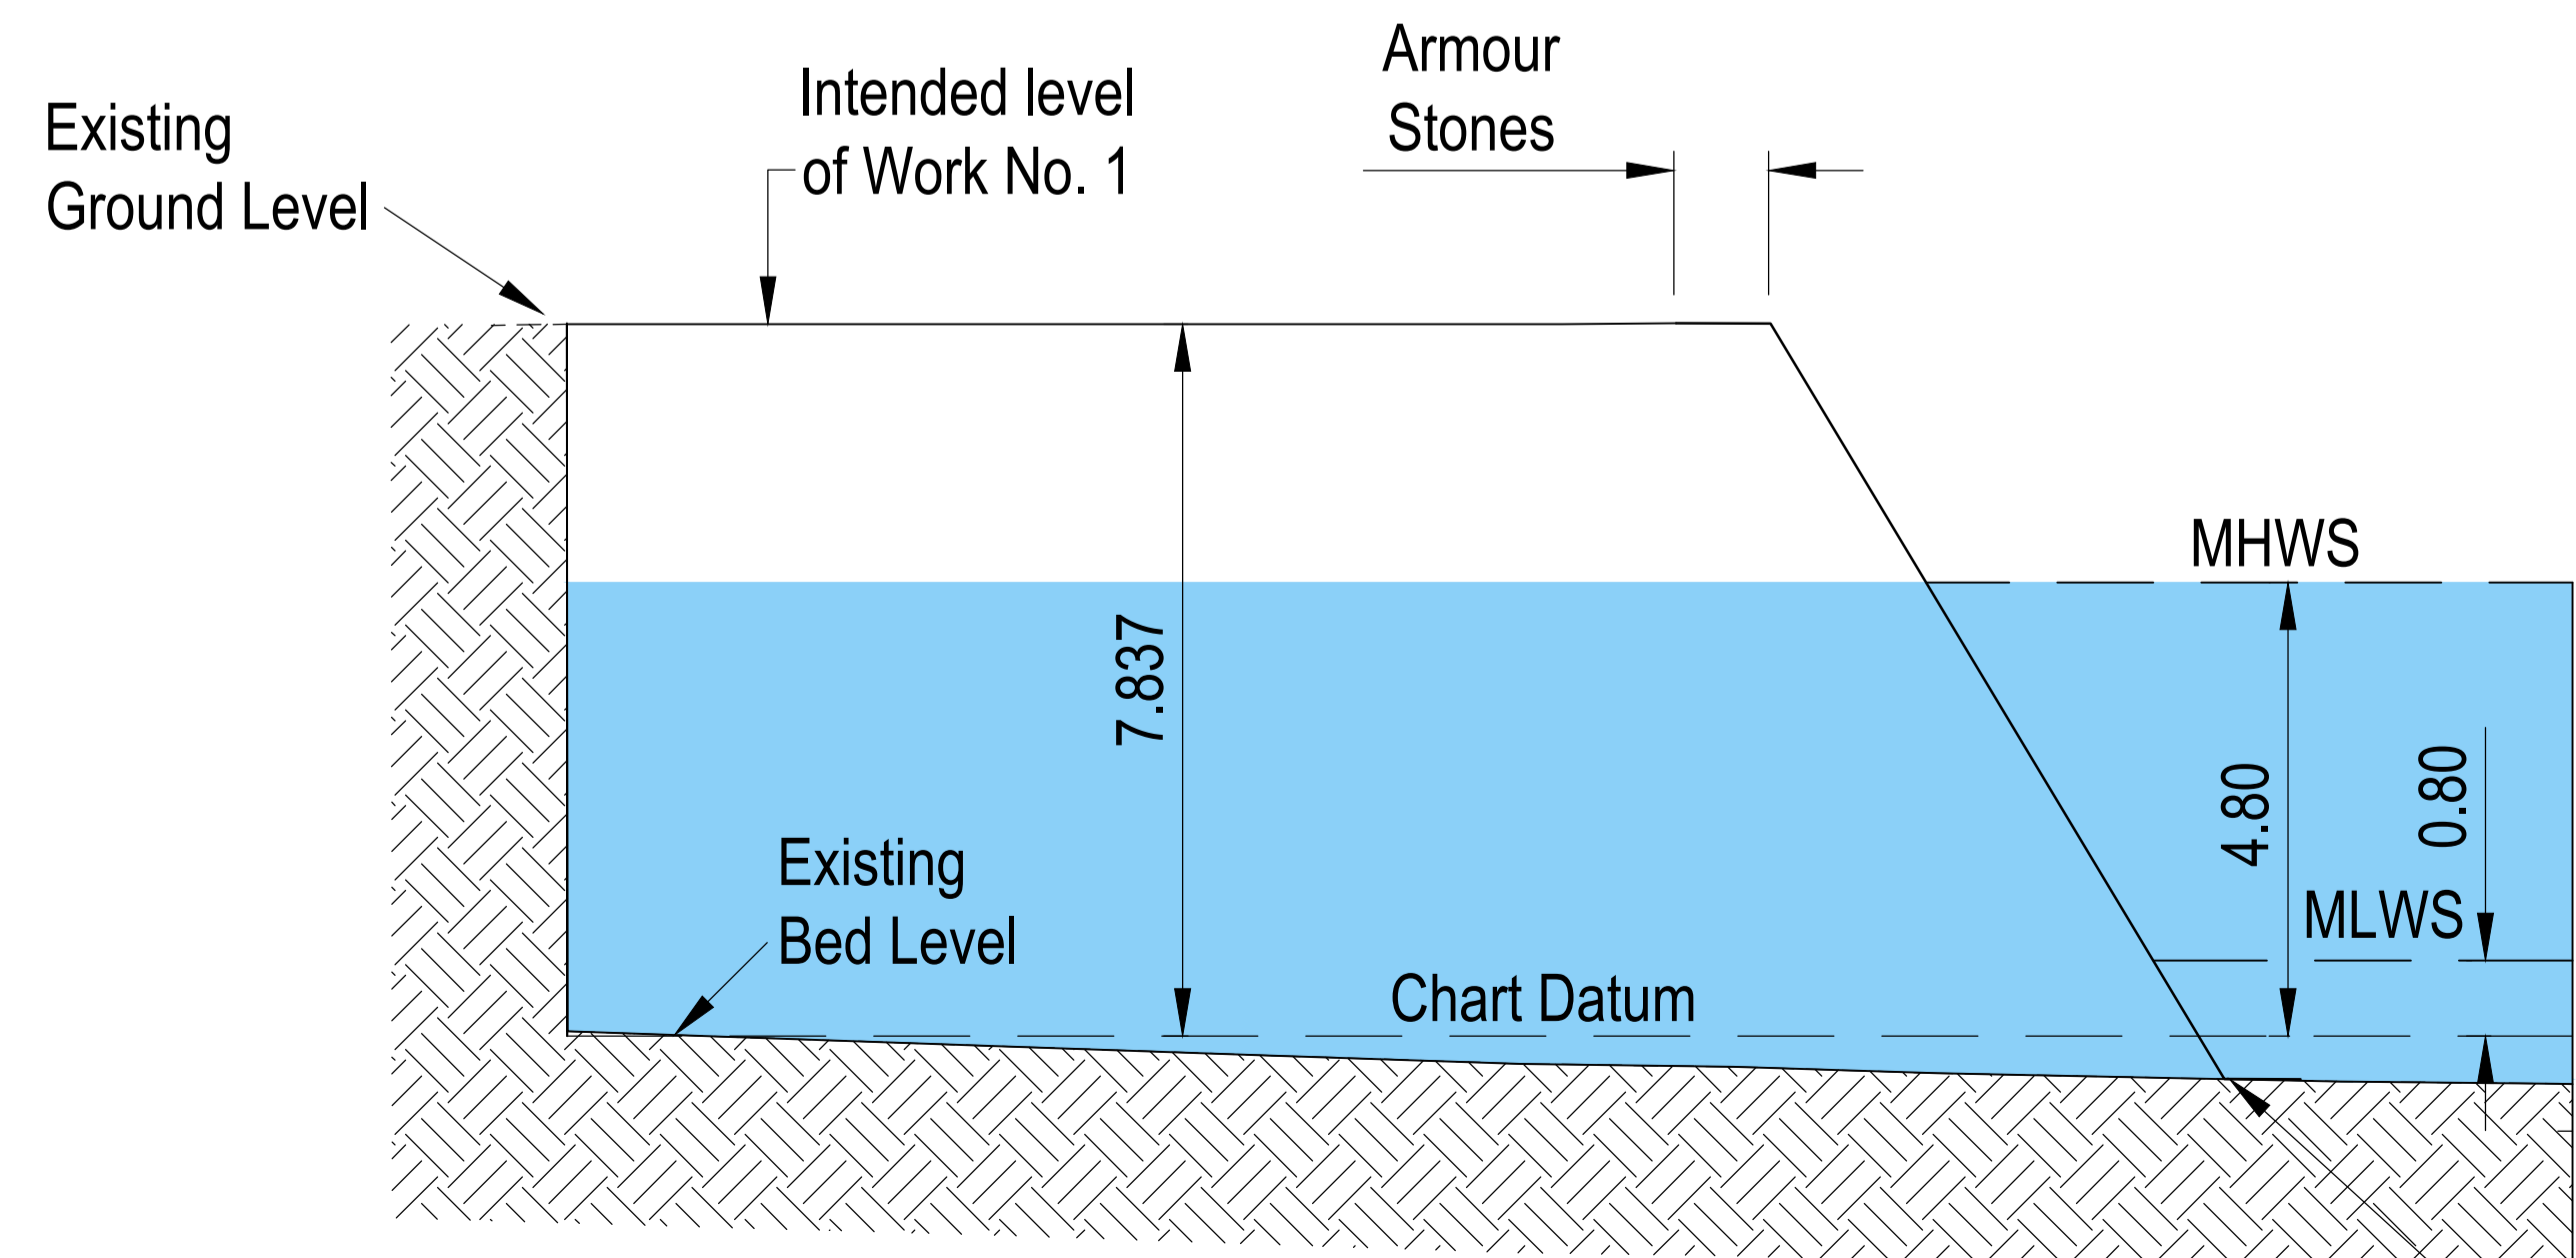

Section B-B  
 [Horizontal Scale 1:500 Vertical Scale 1:200]

