





KEY:

Options	BCT Transect	T4b (June (2))	BCT Listening Points	T4b
1	T1 (May - Oct)	T4c (July (2))	T1	T4c
3	T2 (May - Oct)	T4d (Sept (1), Oct (1))	T2	T4d
5A	T3 (May - Oct)	T4e (Sept (2), Oct (2))	T3	T4e
	T4a (June (1))		T4a	

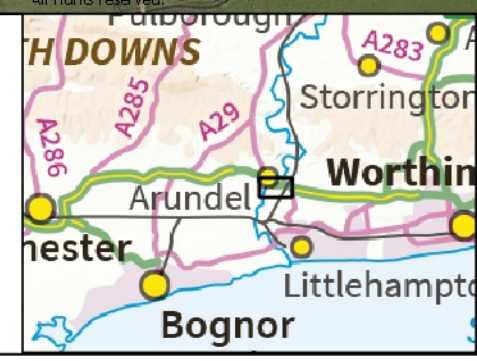

Rev.	Date	Description	By	Chkd	App'd

Drawing Status	WORK IN PROGRESS	Suitability	S0	Project Title	REGIONAL INVESTMENT PROGRAMME A27 ARUNDEL								
 WSP House 70 Chancery Lane London WC2A 1AF Tel: +44 (0)20 7314 5000 www.wsp.com Copyright © WSP Group (2018)				Drawing Title	BCT Activity - Transects								
Client	Working on behalf of			Scale	1:5,460	Drawn	JR	Checked	KJ	Approved		Authorised	
				Original Size	A3	Date	04/04/18	Date		Date		Date	
Drawing Number	HE551523	Originator	WSP	Volume	-GEN	Project Ref. No.	35111 34A		Revision	P01			
A27AR	Location	-FI	Type	-GIS	01	Number							

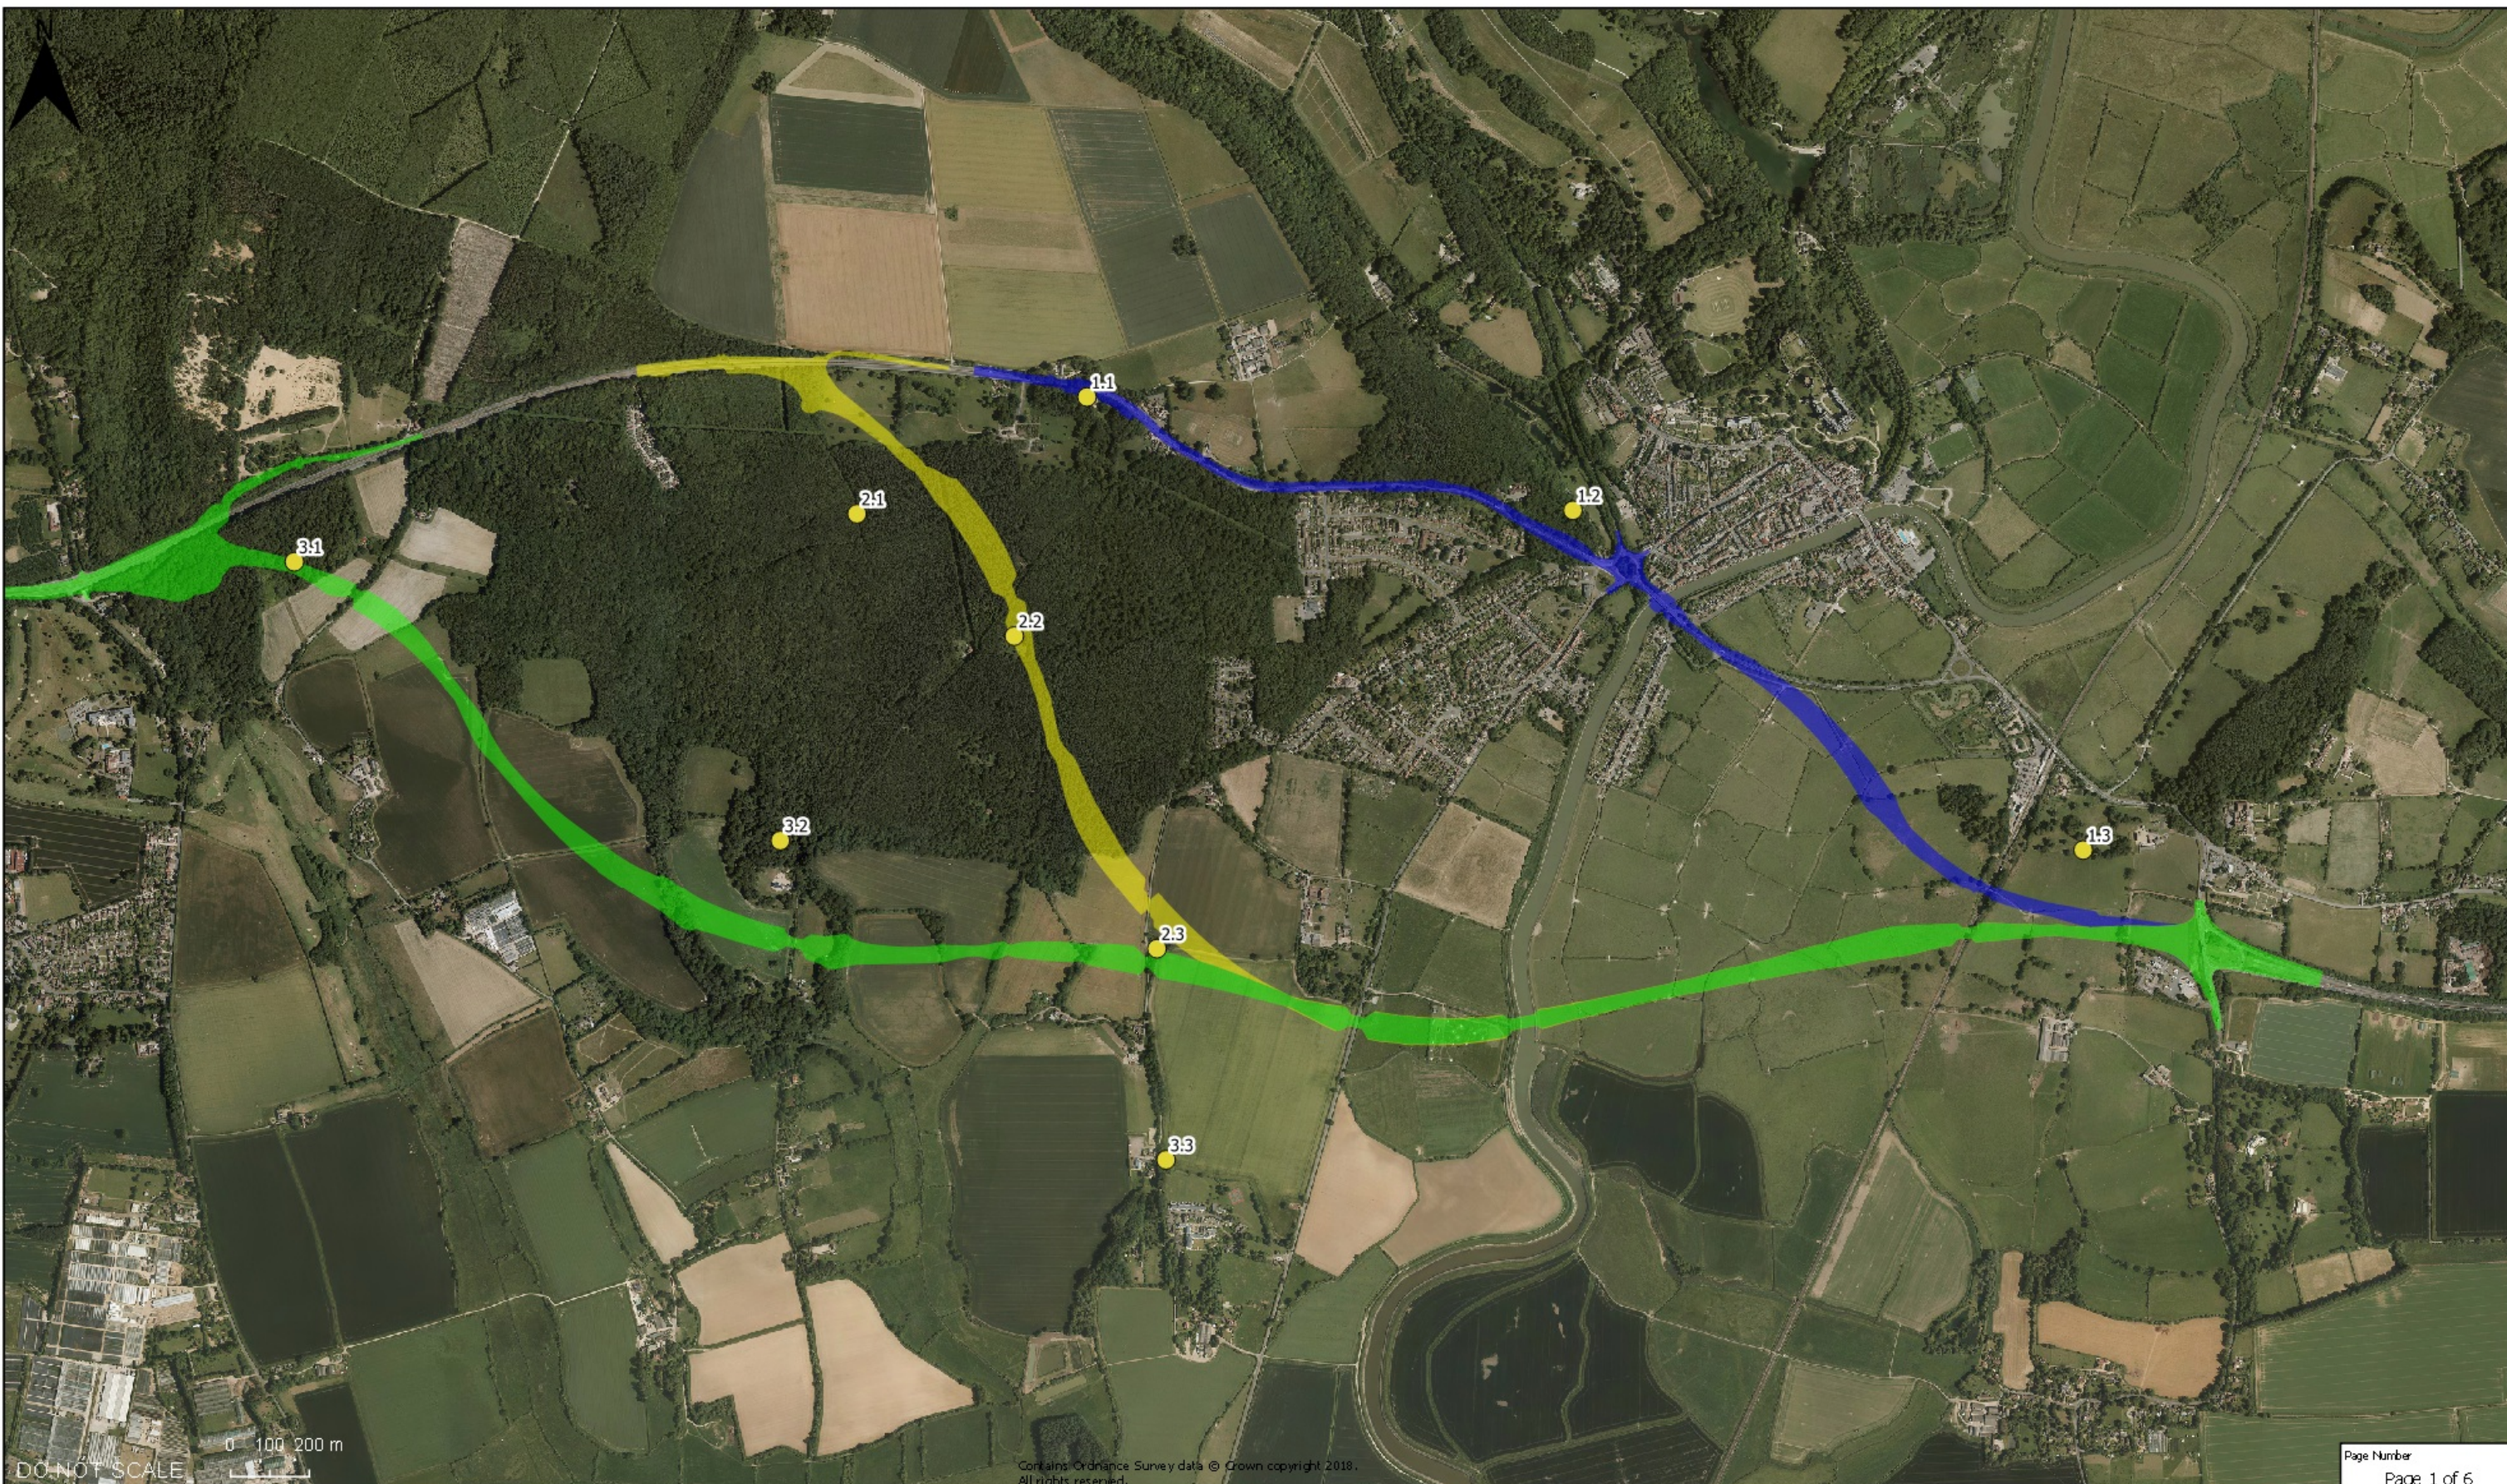

DO NOT SCALE

Contains Ordnance Survey data © Crown copyright 2018. All rights reserved.

KEY:


Options	Static Bat Detectors	● August
Option 1	● May	● September
Option 3	● June	● October
Option 5A	● July	



Rev	Date	Description	By	Chk'd	App'd

Drawing Status	WORK IN PROGRESS	Suitability	SO	Project Title	REGIONAL INVESTMENT PROGRAMME A27 ARUNDEL				
<p>WSP House 70 Chancery Lane London WC2A1AF Tel: +44 (0)20 7314 5000 www.wsp.com</p> <p>Copyright © WSP Group (2018)</p>				<p>Drawing Title</p> <p>BCT Activity - Statics</p>					
Scale	1:16,000	Drawn	JR	Checked	KJ	Approved		Authorised	
Original Size	A3	Date	06/04/18	Date		Date		Date	
Drawing Number	HE551523	Originator	WSP	Volume	-GEN	Project Ref. No.		351134A	
A27 AR		-FI	-GIS	01		Revision		P01	
Location		Type	Role	Number					



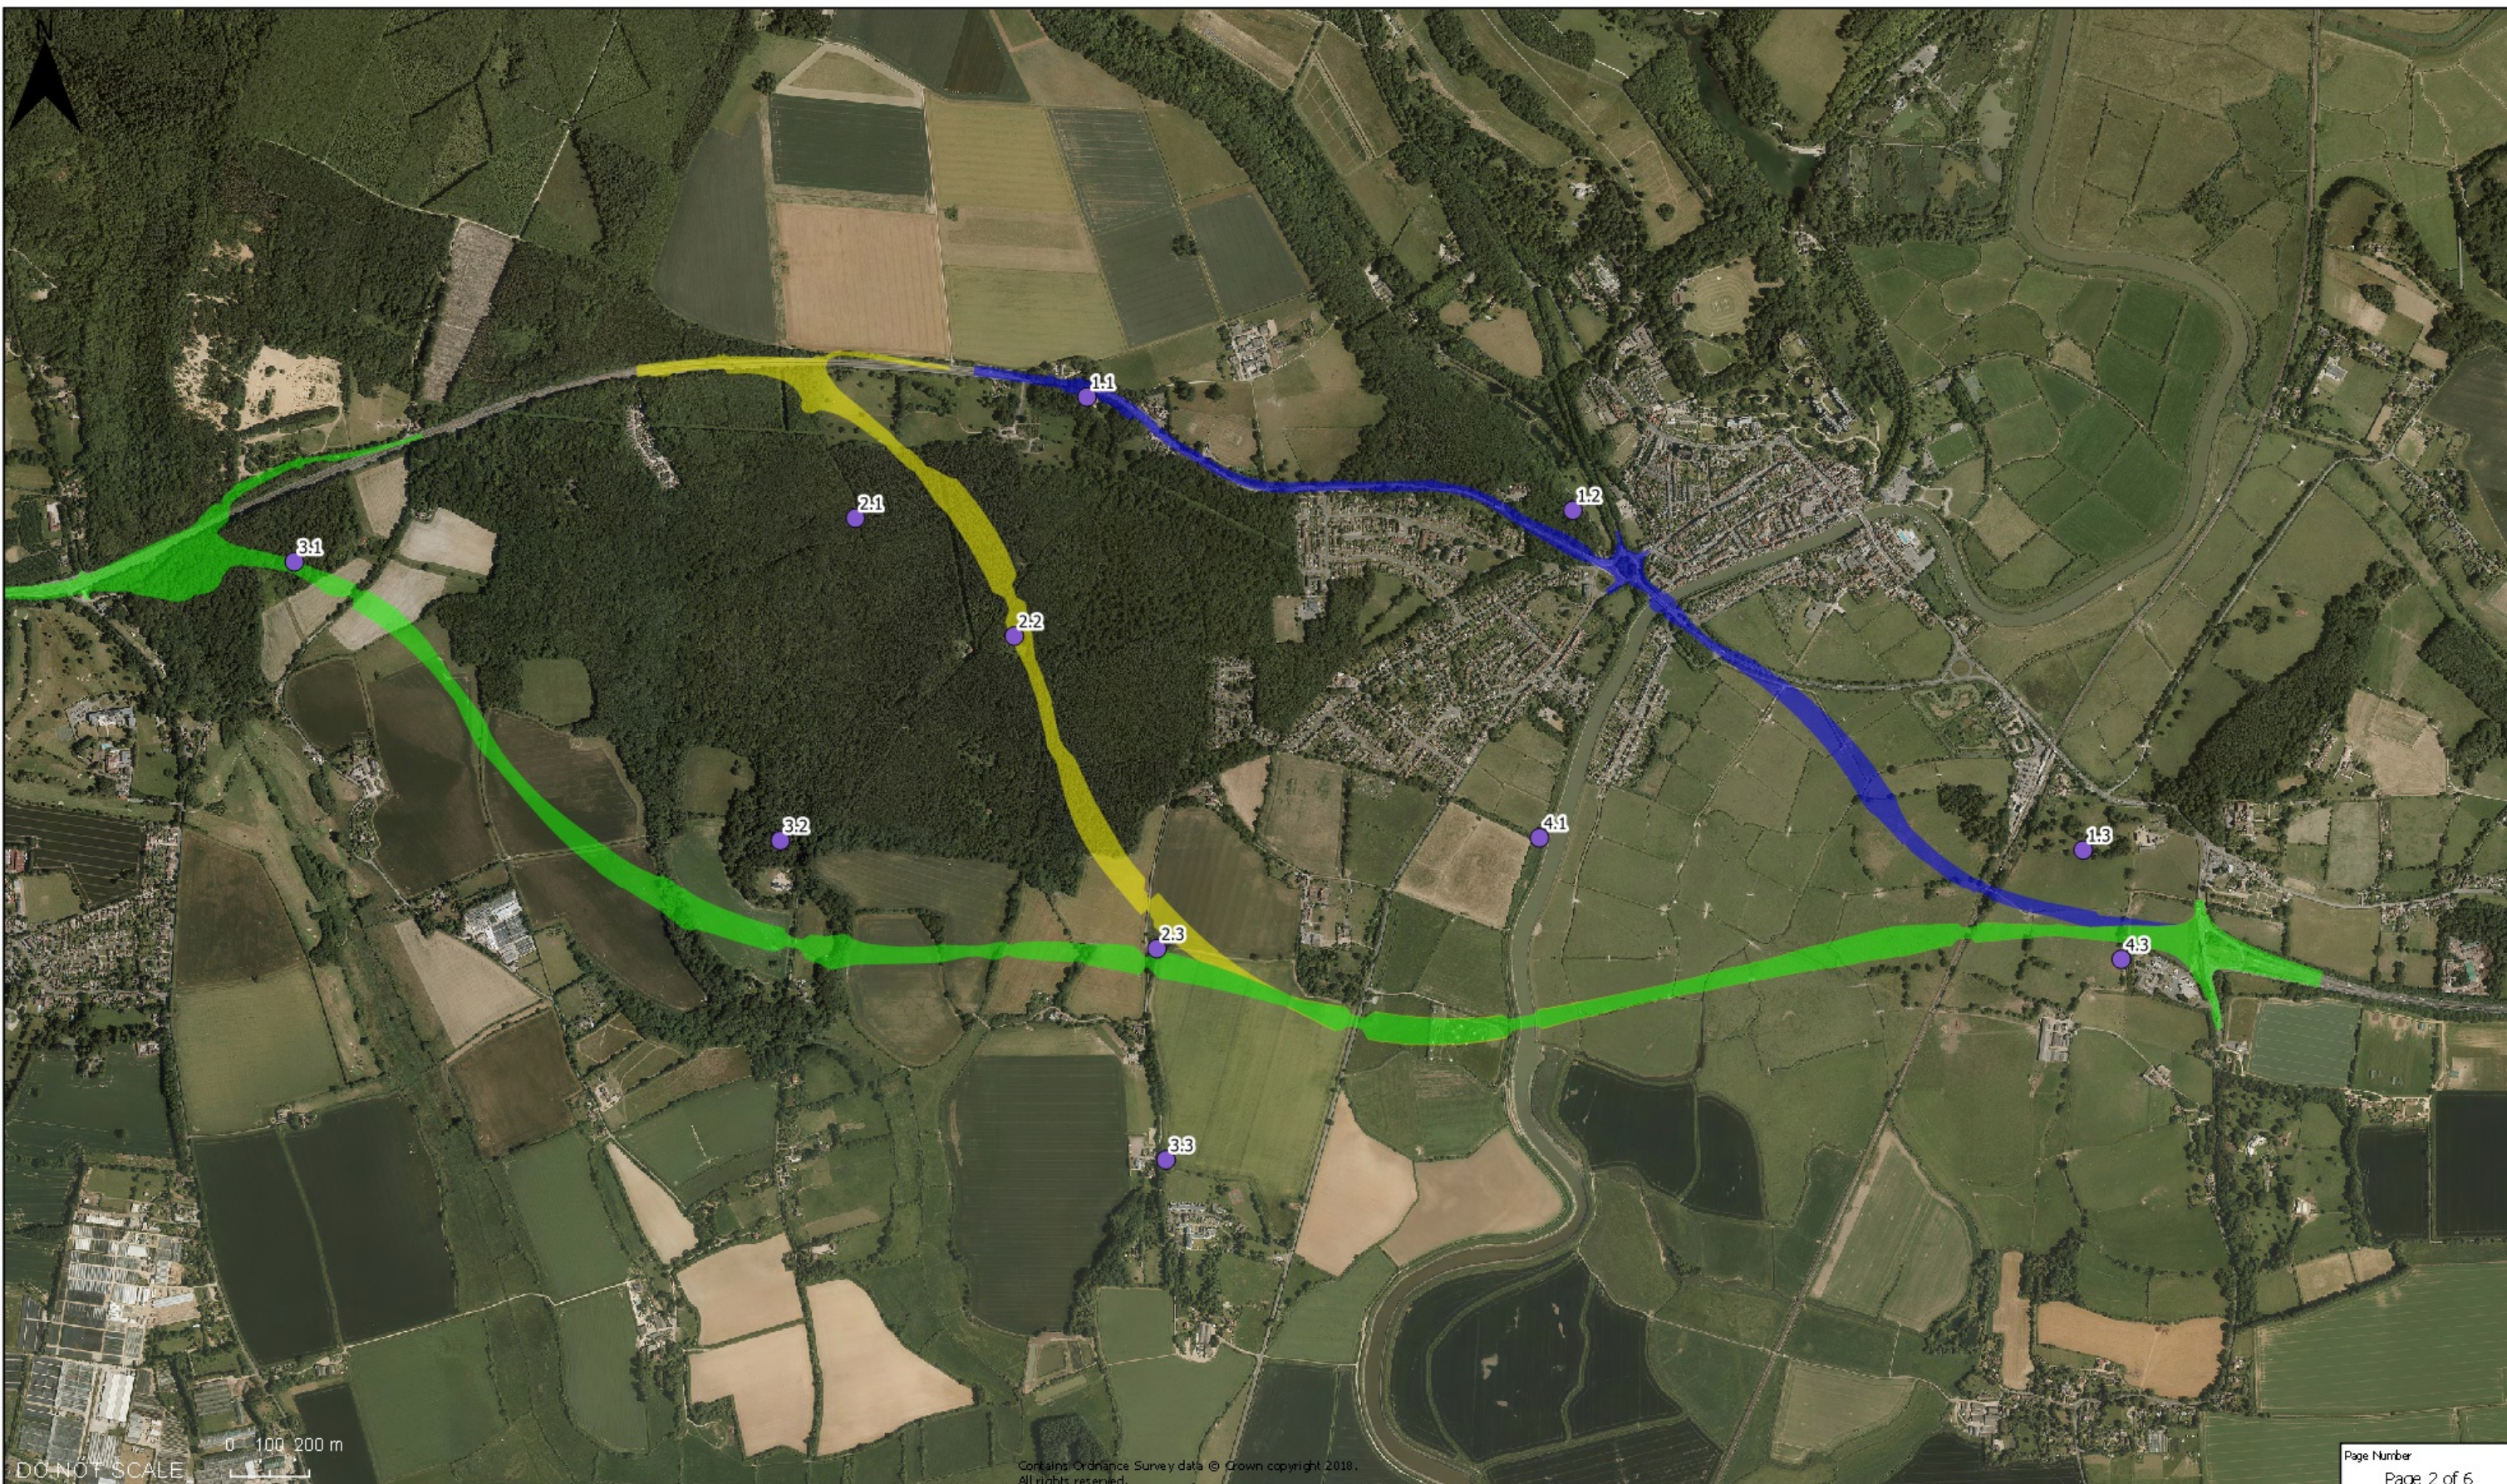


DO NOT SCALE



Contains Ordnance Survey data © Crown copyright 2018. All rights reserved.

KEY:

Options	Static Bat Detectors	● August
● Option 1	● May	● September
● Option 3	● June	● October
● Option 5A	● July	

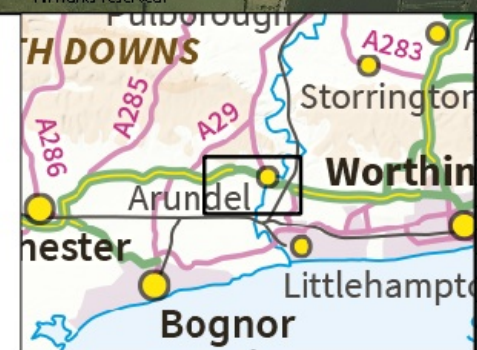

Rev	Date	Description	By	Chk'd	App'd

Drawing Status: WORK IN PROGRESS

Suitability: SO


Project Title: REGIONAL INVESTMENT PROGRAMME A27 ARUNDEL

WSP House
70 Chancery Lane
London WC2A1AF
Tel: +44 (0)20 7314 5000
www.wsp.com

Copyright © WSP Group (2018)

Client: Working on behalf of highways england

Drawing Title: BCT Activity - Statics				
Scale: 1:16,000	Drawn: JR	Checked: KJ	Approved:	Authorised:
Original Size: A3	Date: 06/04/18	Date:	Date:	Date:
Drawing Number: HE551523	Originator: WSP	Volume: -GEN	Project Ref. No. 3511134A	
A27 AR Location	-FI Type	-GIS Role	01 Number	Revision P01

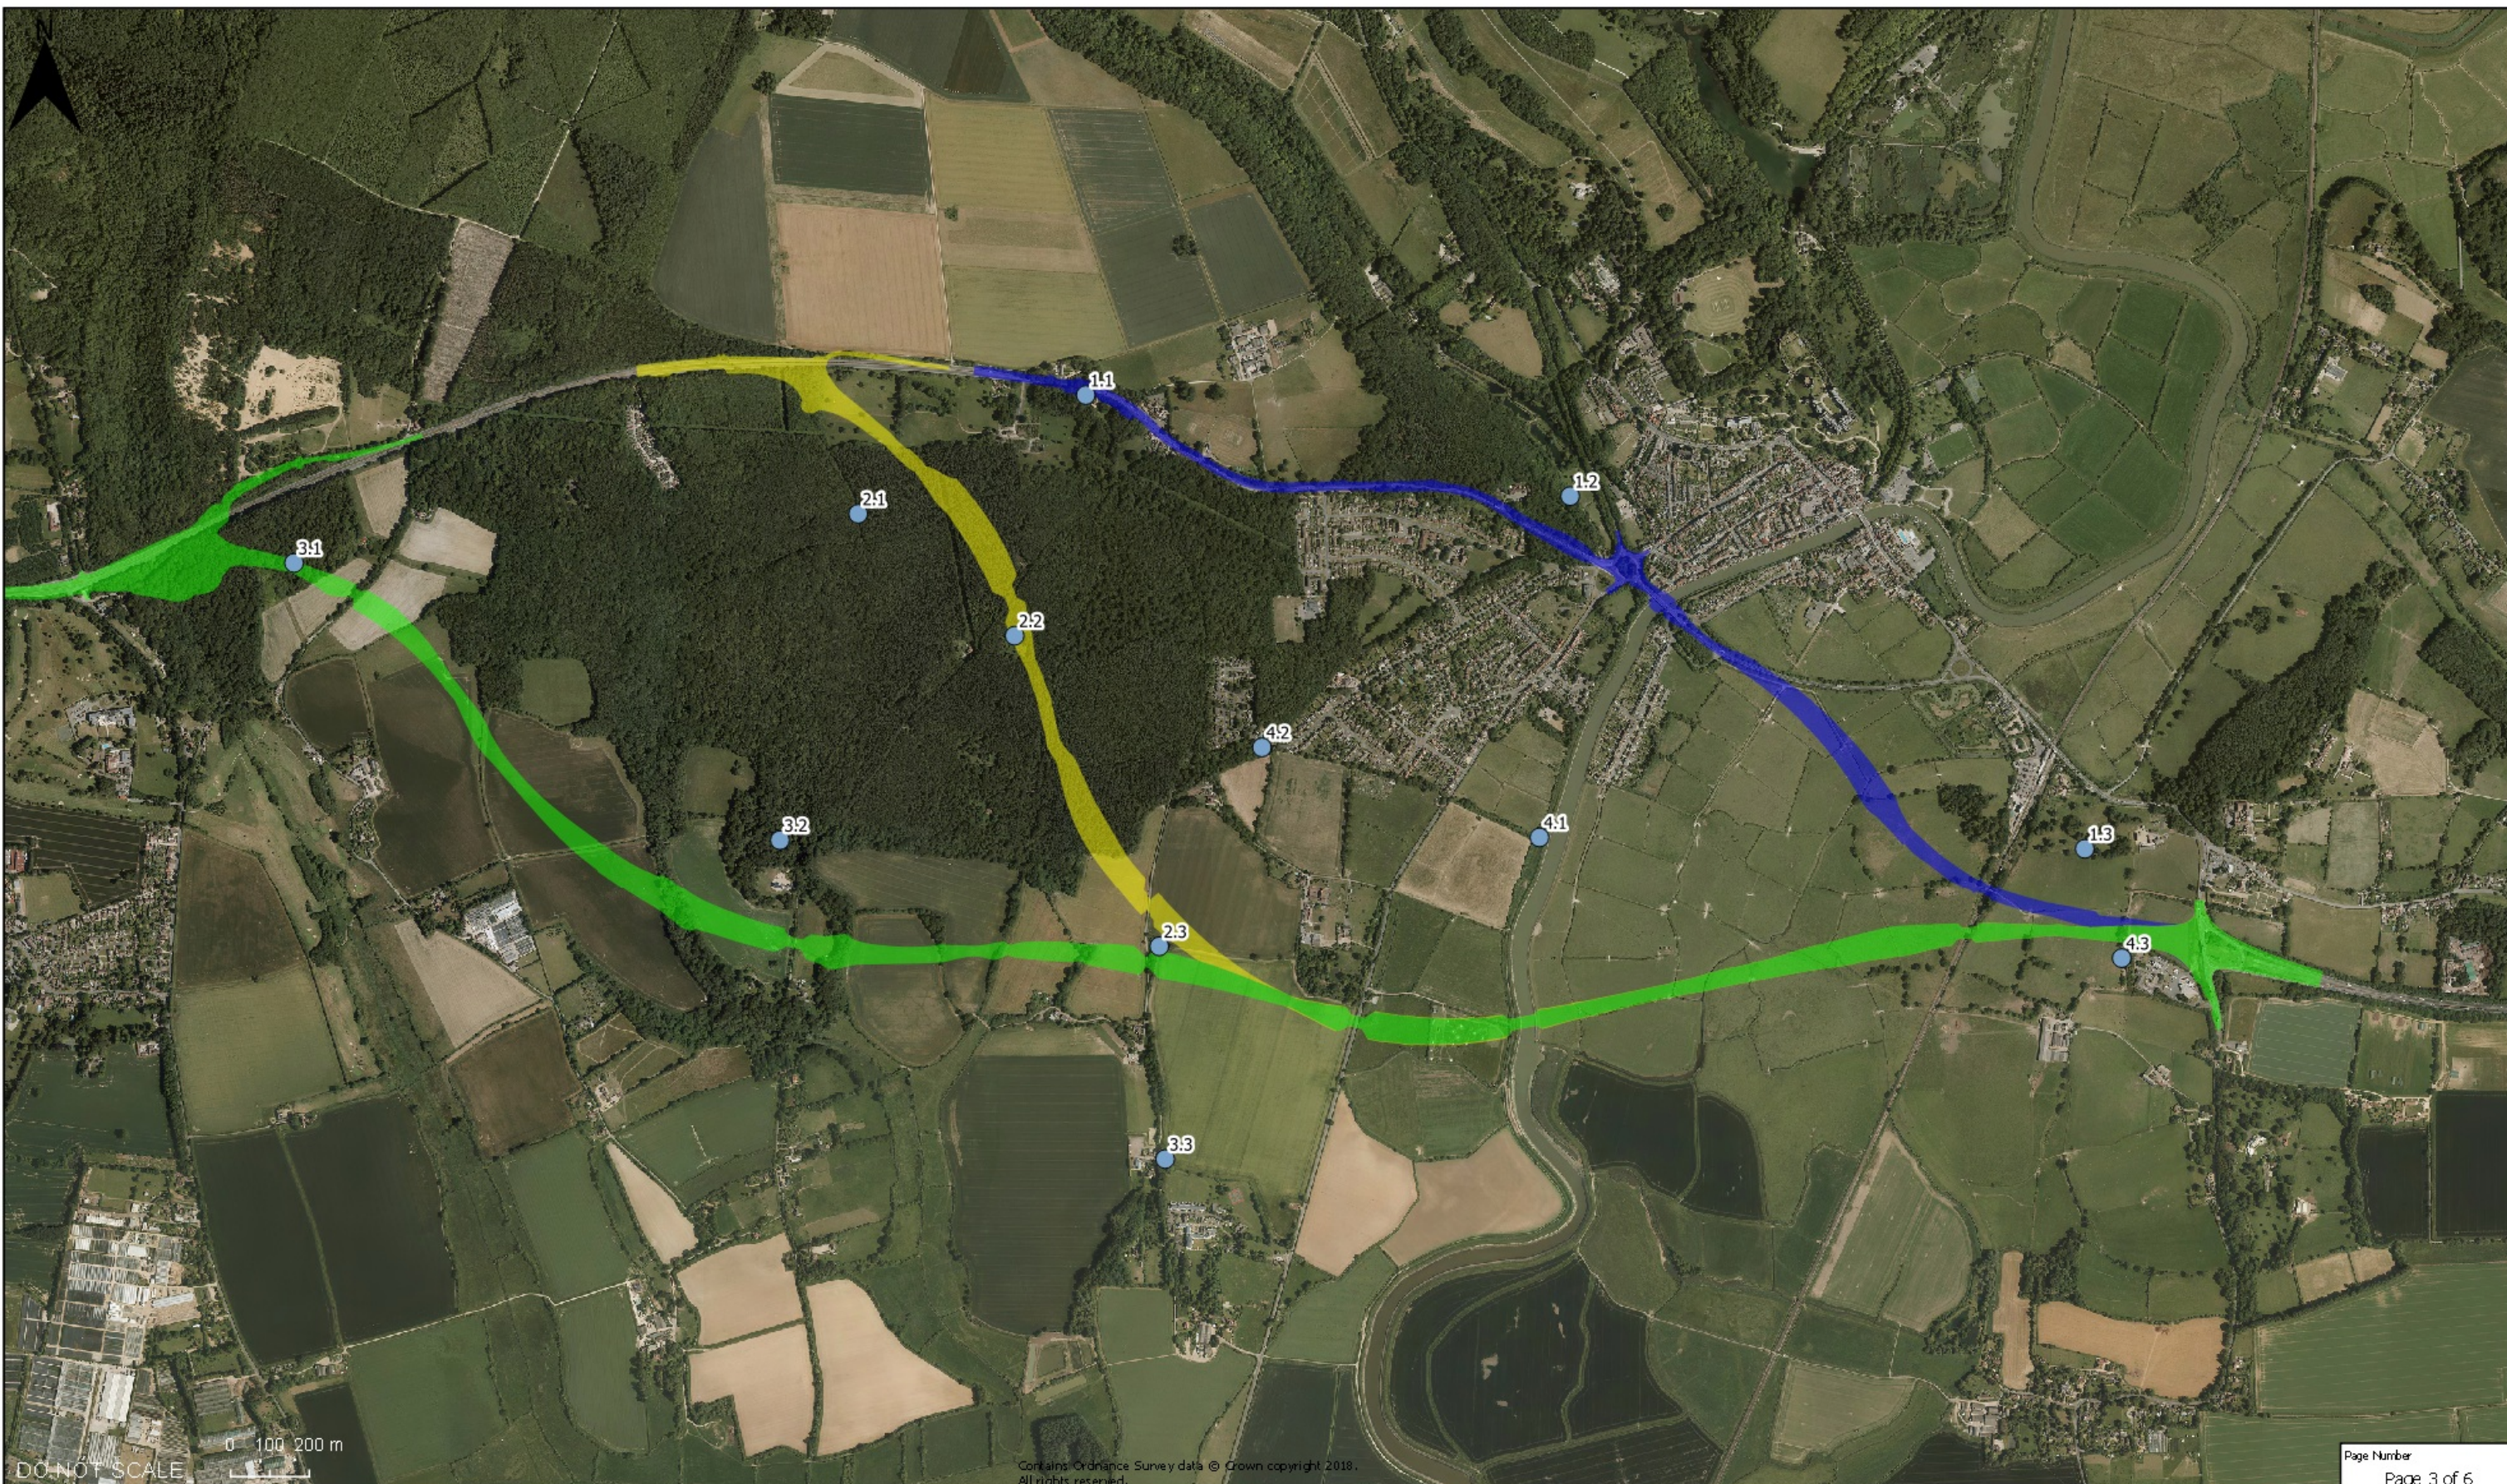

DO NOT SCALE

Contains Ordnance Survey data © Crown copyright 2018. All rights reserved.

KEY:

Options	Static Bat Detectors	● August
● Option 1	● May	● September
● Option 3	● June	● October
● Option 5A	● July	



Rev	Date	Description	By	Chk'd	App'd

Drawing Status: WORK IN PROGRESS

Suitability: SO

Project Title: REGIONAL INVESTMENT PROGRAMME A27 ARUNDEL

Drawing Title: BCT Activity - Statics

Scale: 1:16,000

Original Size: A3

Drawing Number: HE551523

Project: A27 AR


Location: A27 AR

WSP House
70 Chancery Lane
London WC2A1AF
Tel: +44 (0)20 7314 5000
www.wsp.com

Copyright © WSP Group (2018)


Working on behalf of
highways england

Drawn: JR	Checked: KJ	Approved:	Authorised:
Date: 06/04/18	Date:	Date:	Date:
Originator: WSP	Volume: -GEN	Project Ref. No.: 3511134A	Revision: P01
Type: -FI	Role: -GIS	Number: 01	

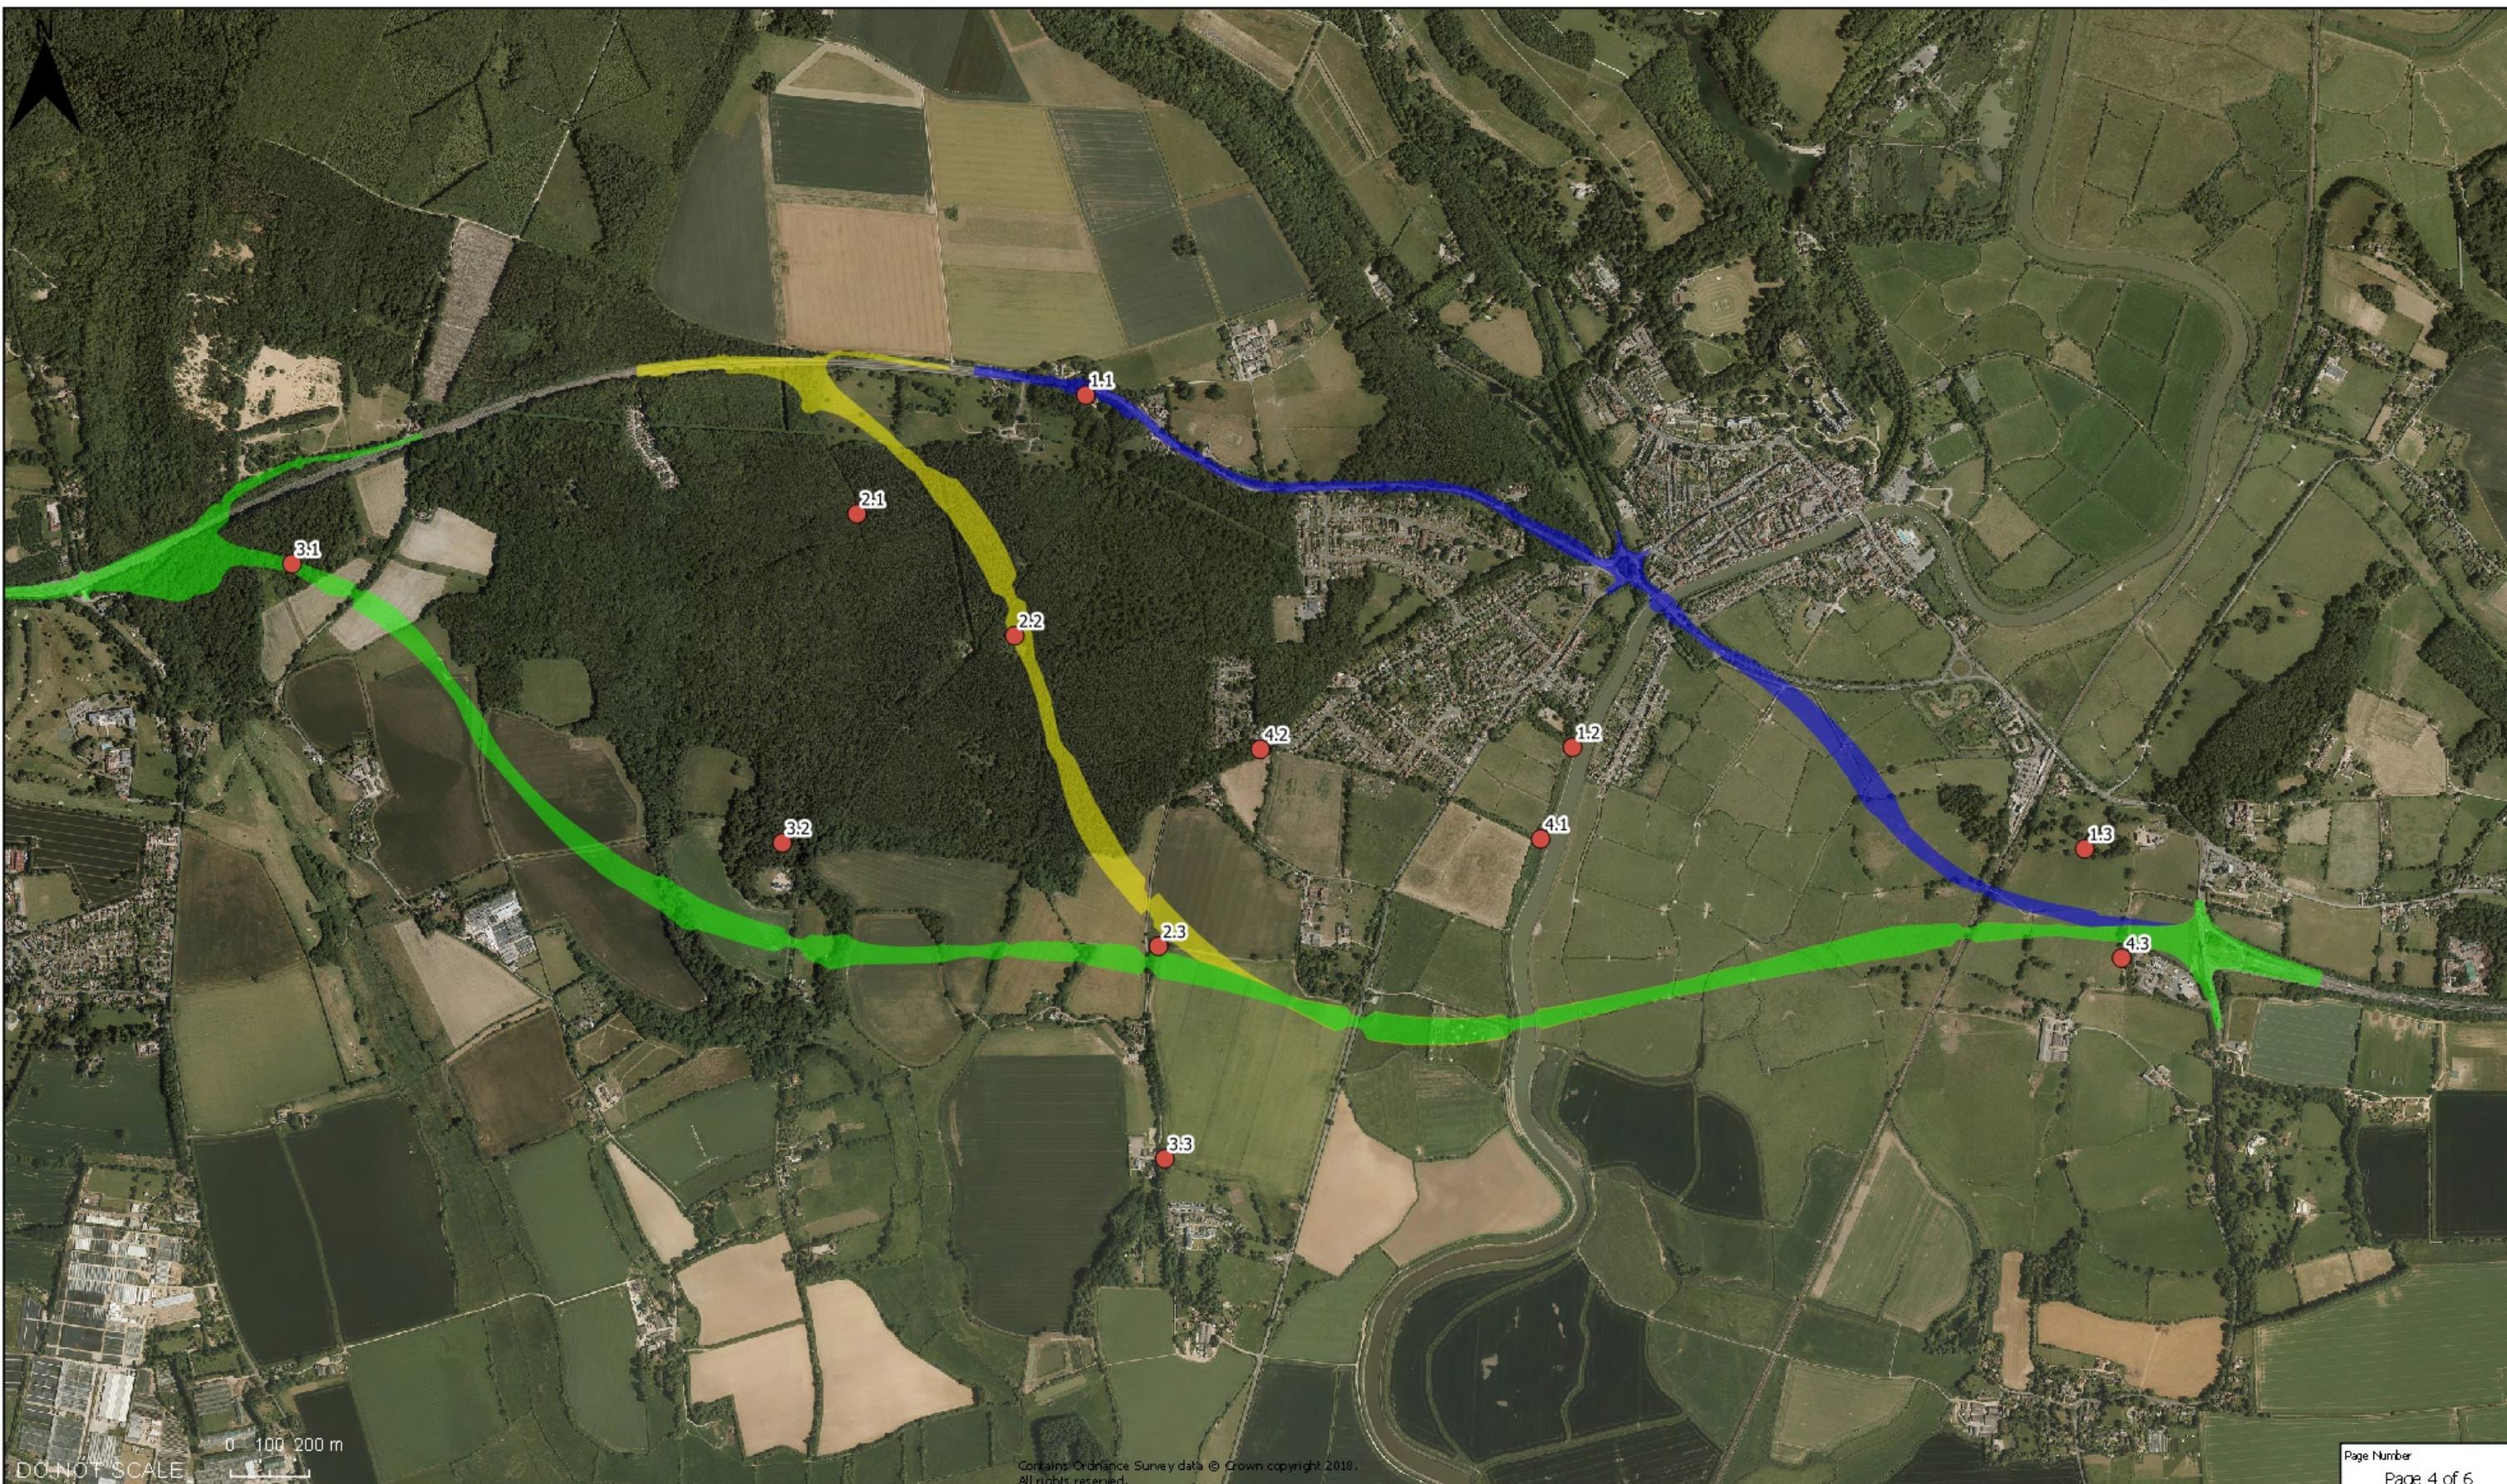

KEY:


- | | | |
|-------------------|----------------------|--------------------|
| Options | Static Bat Detectors | ● August |
| Option 1 (Blue) | ● May (Yellow) | ● September (Pink) |
| Option 3 (Yellow) | ● June (Purple) | ● October (Green) |
| Option 5A (Green) | ● July (Blue) | |

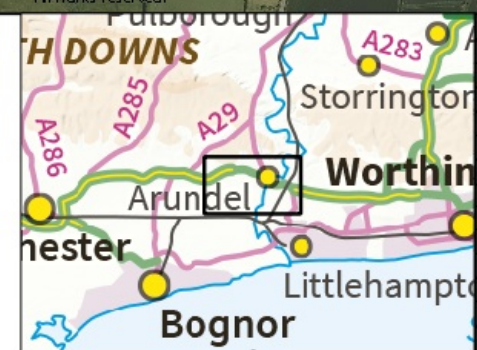

Rev	Date	Description	By	Chk'd	App'd


Drawing Status: WORK IN PROGRESS
 Suitability: SO
 Project Title: REGIONAL INVESTMENT PROGRAMME A27 ARUNDEL
 Drawing Title: BCT Activity - Statics
 Scale: 1:16,000
 Original Size: A3
 Drawing Number: HE551523
 Project: A27 AR Location
 WSP House, 70 Chancery Lane, London, WC2A1AF, Tel: +44 (0)20 7314 5000, www.wsp.com
 Copyright © WSP Group (2018)
 Working on behalf of highways england

Drawn: JR	Checked: KJ	Approved:	Authorised:
Date: 06/04/18	Date:	Date:	Date:
Originator: WSP	Volume: -GEN	Project Ref. No.: 3511134A	Revision: P01
Type: -FI	Role: -GIS	Number: 01	

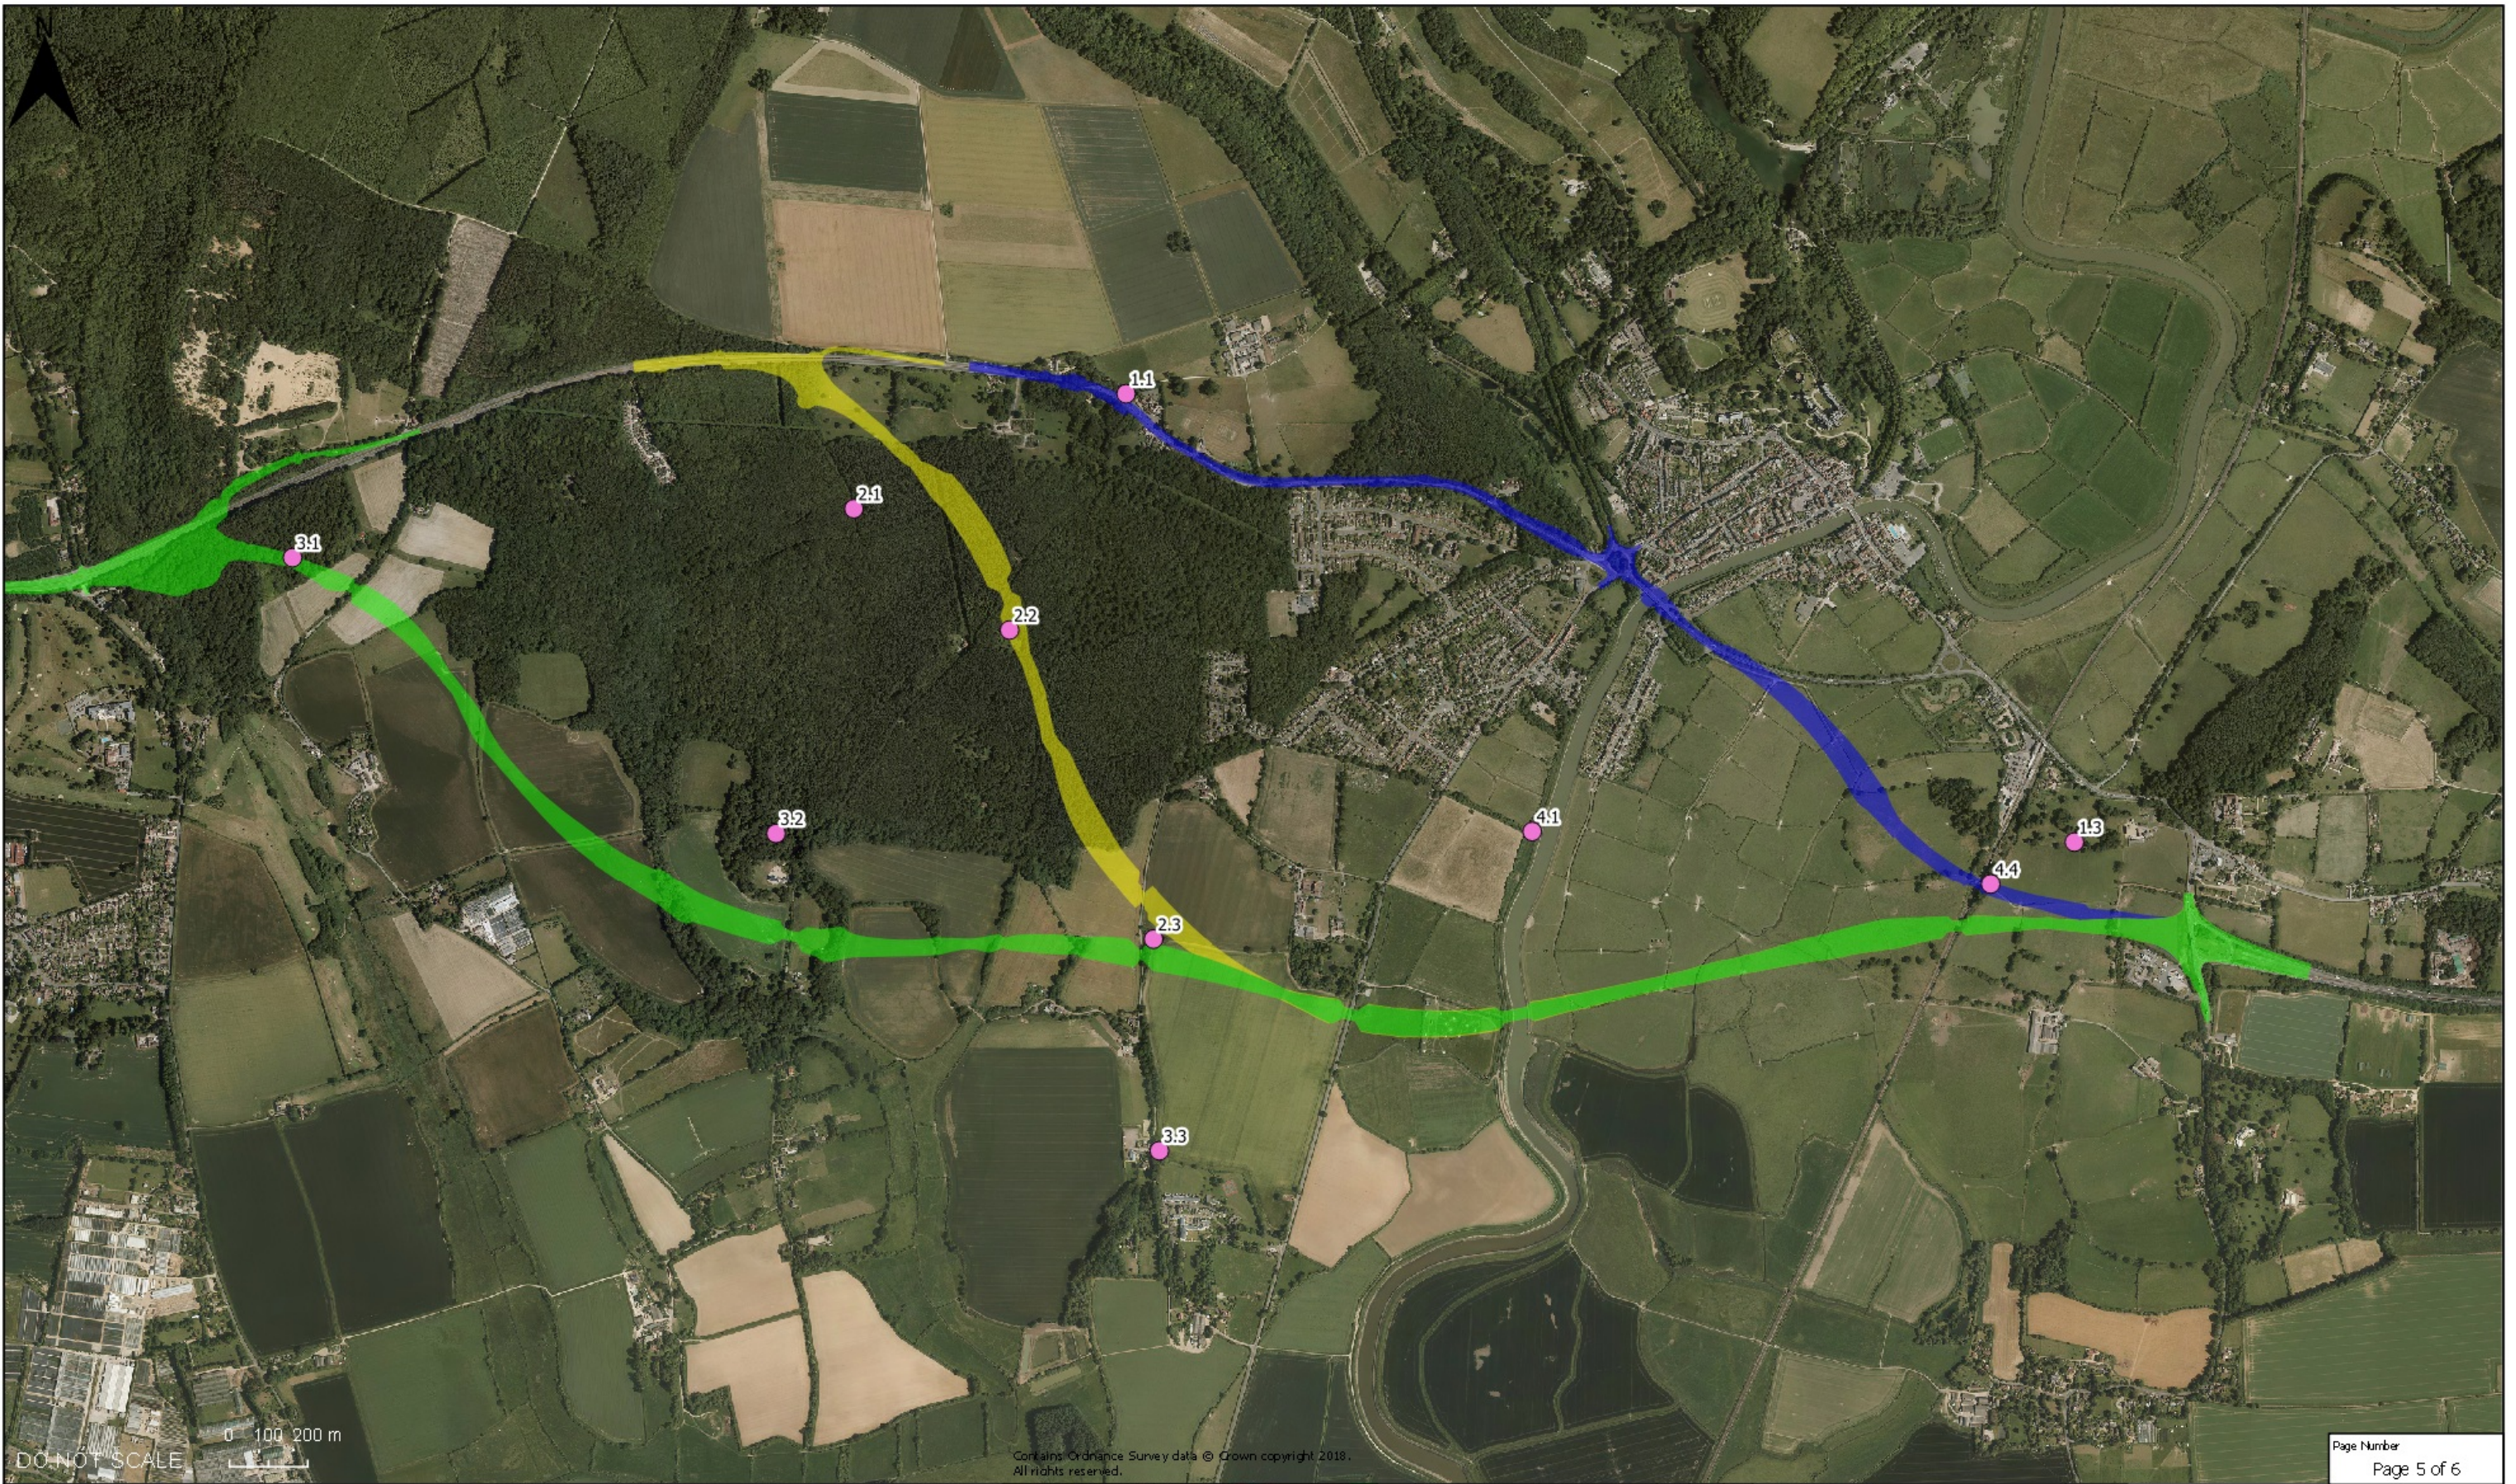

KEY:

Options	Static Bat Detectors	● August
Option 1 (Blue line)	● May (Yellow dot)	● September (Pink dot)
Option 3 (Yellow line)	● June (Purple dot)	● October (Green dot)
Option 5A (Green line)	● July (Blue dot)	

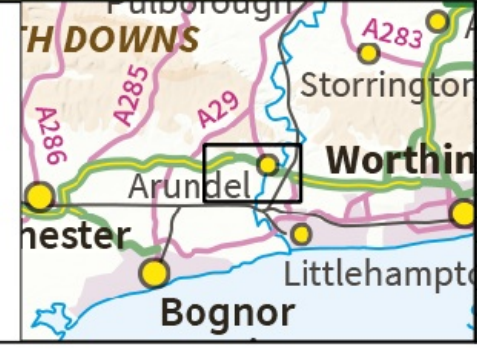

Rev	Date	Description	By	Chk'd	App'd

Drawing Status: WORK IN PROGRESS

Suitability: SO


Project Title: REGIONAL INVESTMENT PROGRAMME A27 ARUNDEL

Client: Working on behalf of **highways england**

WSP House
70 Chancery Lane
London WC2A1AF
Tel: +44 (0)20 7314 5000
www.wsp.com

Copyright © WSP Group (2018)

Scale: 1:16,000	Drawn: JR	Checked: KJ	Approved:	Authorised:
Original Size: A3	Date: 06/04/18	Date:	Date:	Date:
Drawing Number: HE551523	Originator: WSP	Volume: -GEN	Project Ref. No. 3511134A	
A27 AR Location	-FI Type	-GIS Role	01 Number	Revision P01

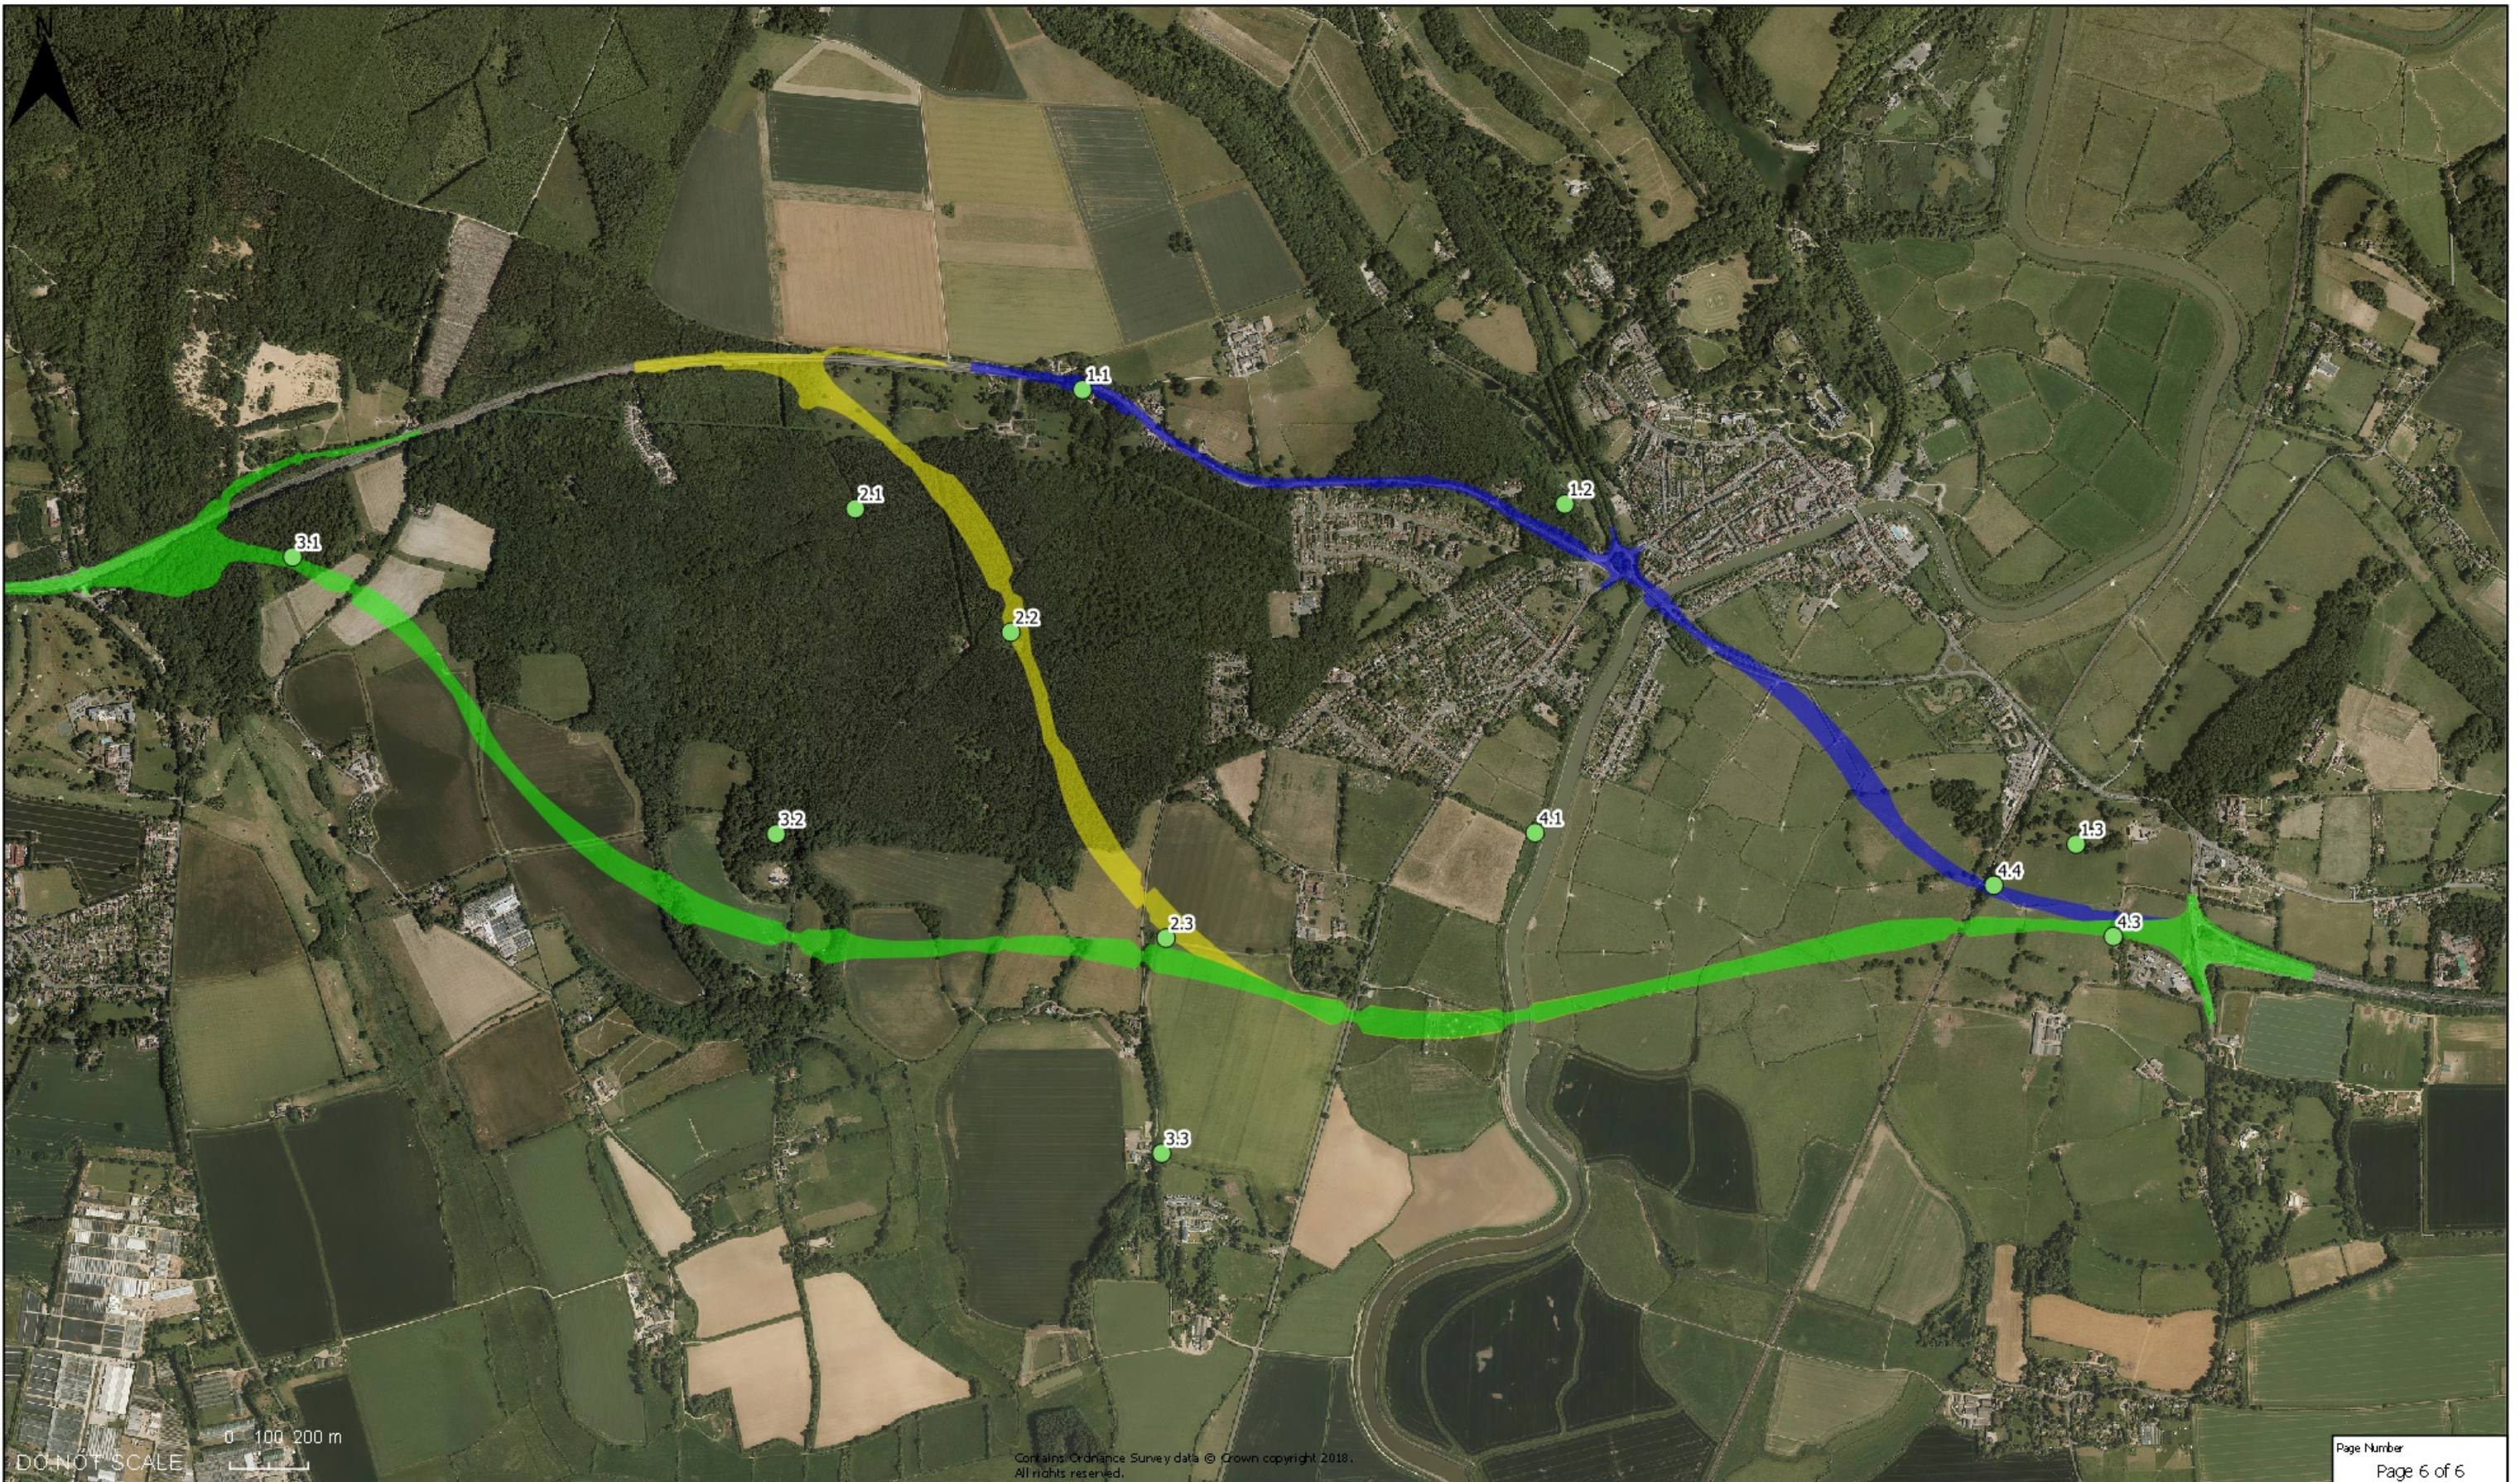

DO NOT SCALE 0 100 200 m

Contains Ordnance Survey data © Crown copyright 2018. All rights reserved.

KEY:

Options	Static Bat Detectors	● August
Option 1	● May	● September
Option 3	● June	● October
Option 5A	● July	



Rev	Date	Description	By	Chk'd	App'd

Drawing Status: WORK IN PROGRESS

Suitability: SO

Project Title: REGIONAL INVESTMENT PROGRAMME A27 ARUNDEL

Drawing Title: BCT Activity - Statics

Scale: 1:16,000

Original Size: A3


Date: 06/04/18

WSP House
70 Chancery Lane
London WC2A1AF
Tel: +44 (0)20 7314 5000
www.wsp.com

Copyright © WSP Group (2018)


Working on behalf of
highways england

Drawn: JR	Checked: KJ	Approved:	Authorised:
Date: 06/04/18	Date:	Date:	Date:
Drawing Number: HE551523	Originator: WSP	Volume: -GEN	Project Ref. No: 3511134A
A27 AR Location	-FI Type	-GIS Role	01 Number
			Revision: P01

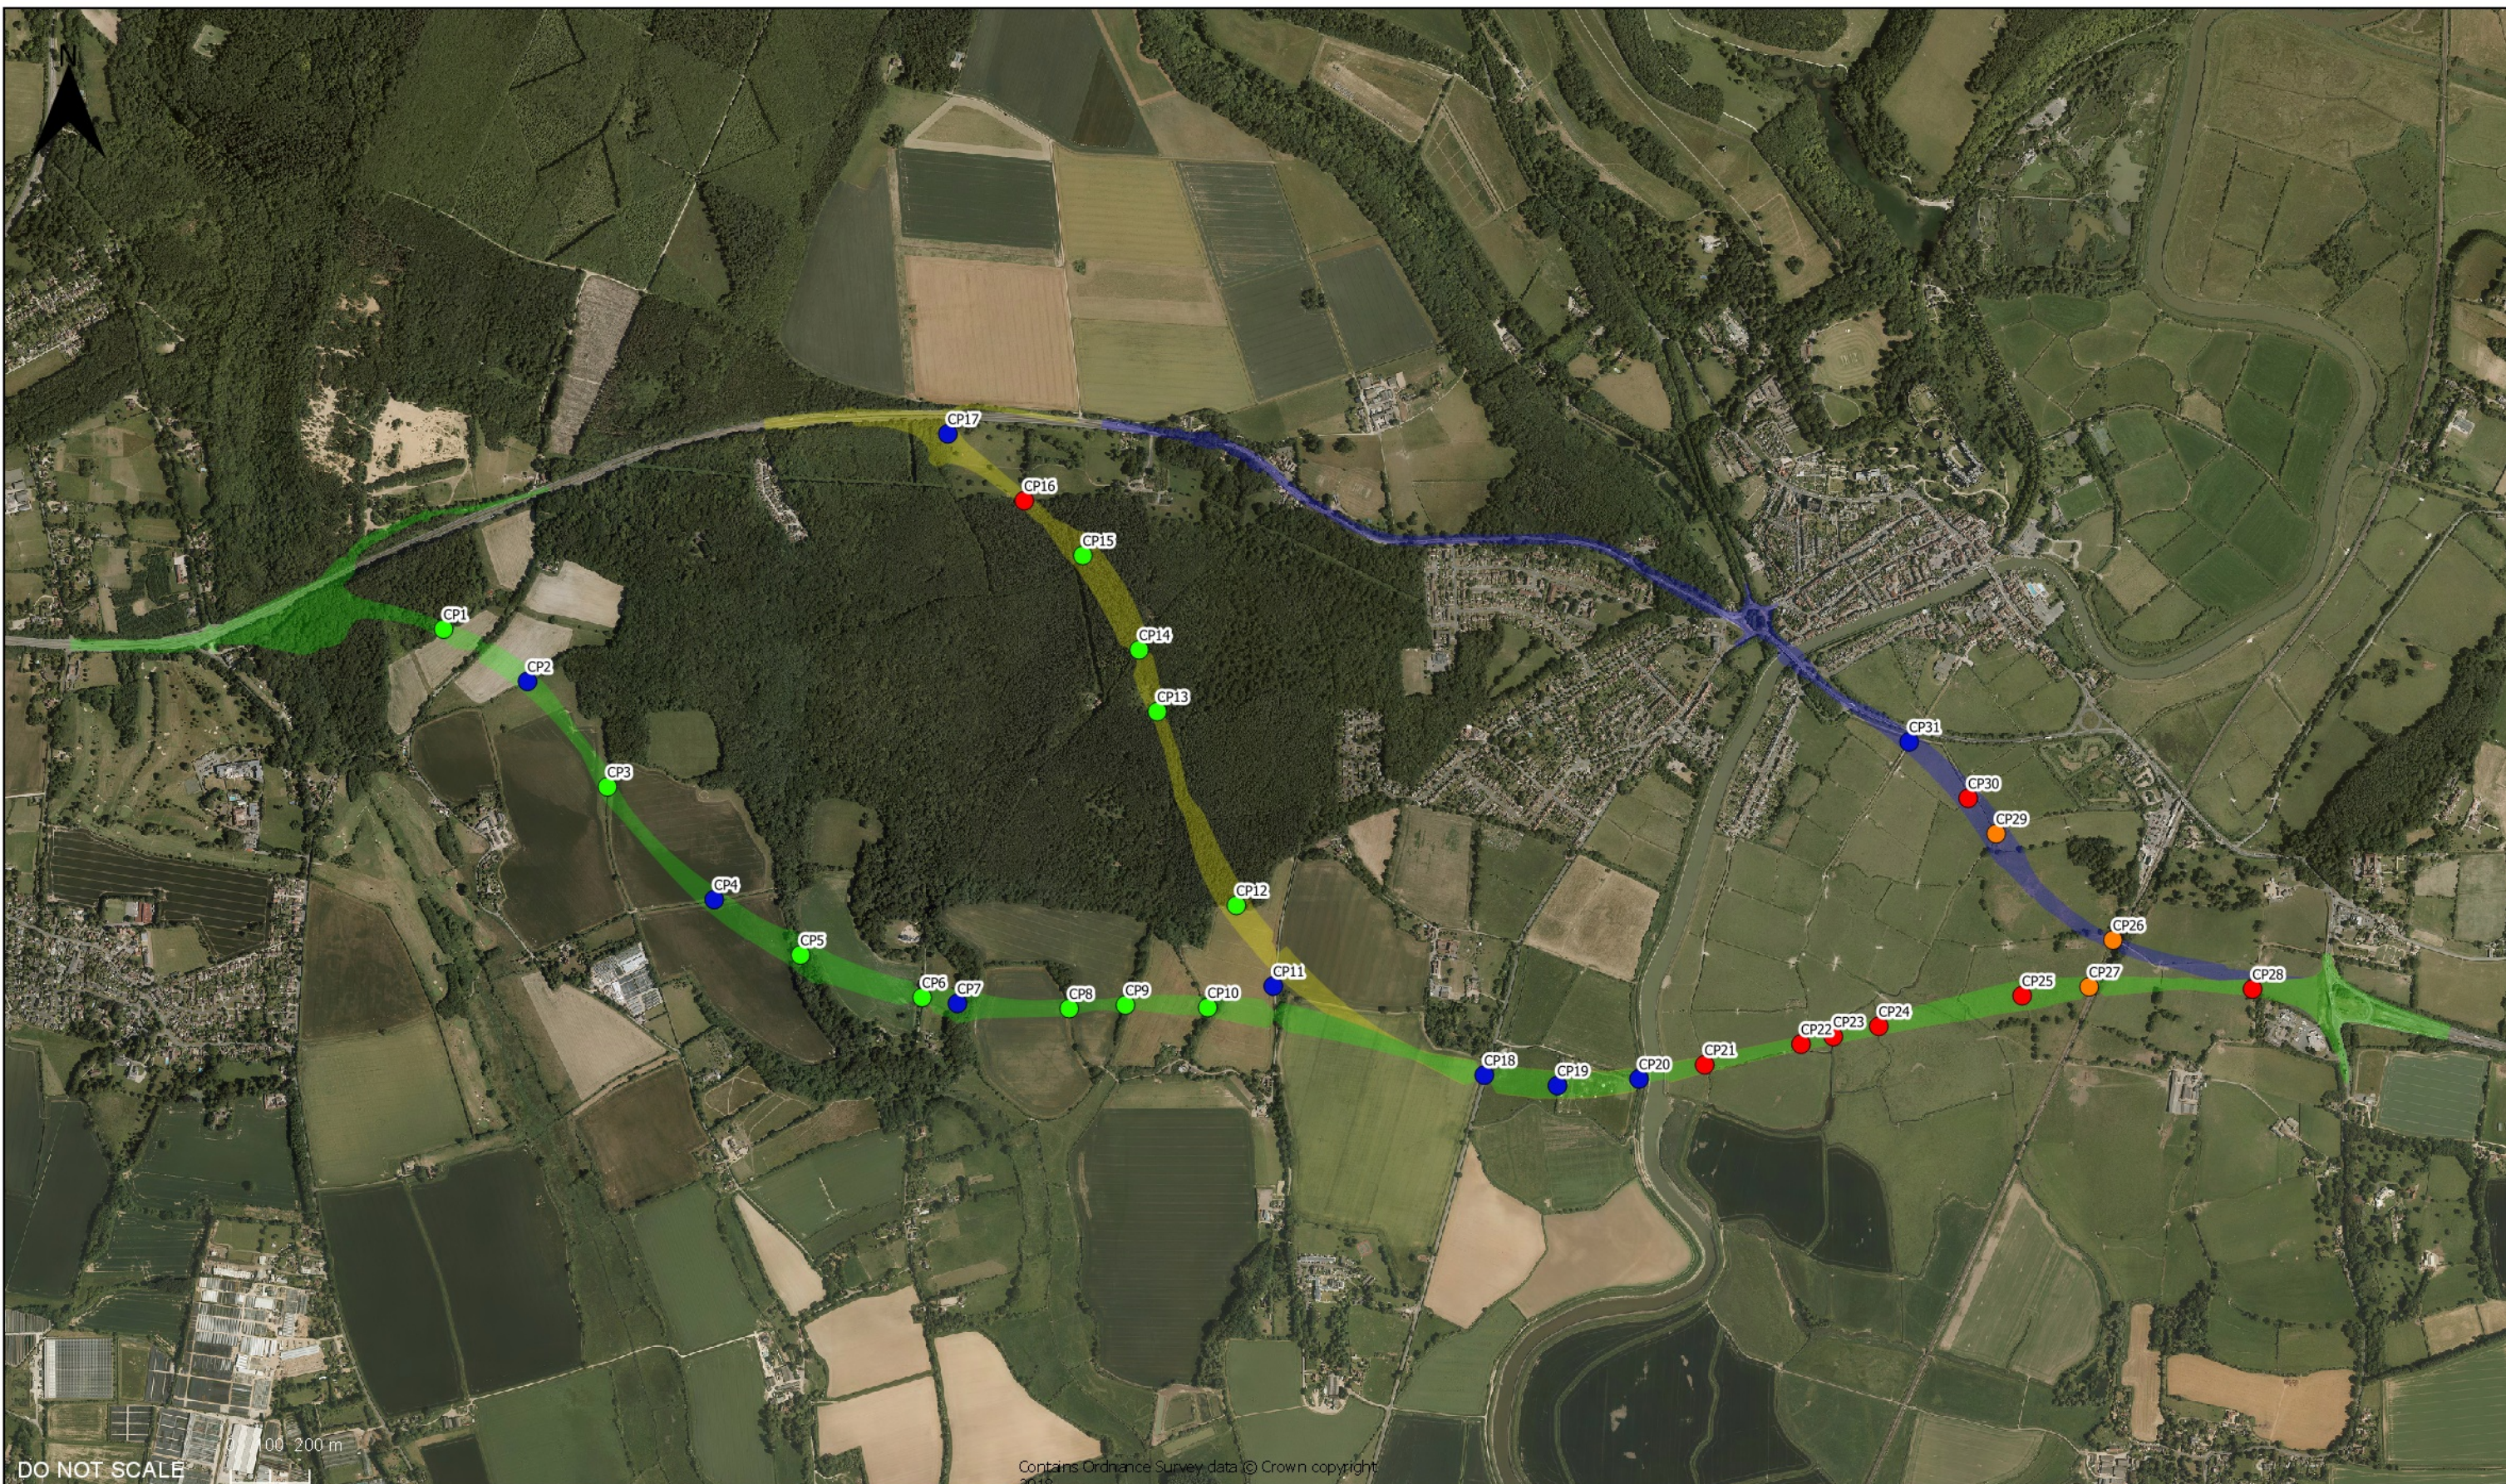

KEY:


- | | |
|----------------|---|
| Options | DEFRA Crossing Point Locations |
| Option 1 | No flight path (2 surveys completed) |
| Option 3 | Confirmed flight path (6 surveys completed) |
| Option 5A | One survey only (access issues) |
| | No access |

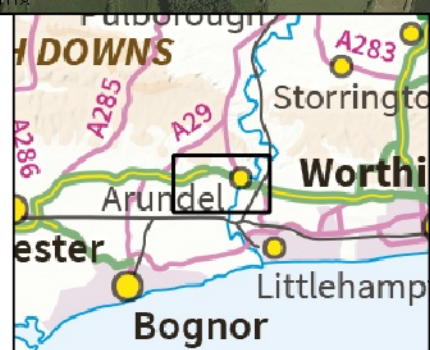

Rev.	Date	Description	By	Chkd	App'd


Drawing Status	WORK IN PROGRESS	Suitability	S0
<p>WSP House 70 Chancery Lane London WC2A 1AF Tel: +44 (0)20 7314 5000 www.wsp.com</p> <p>Copyright © WSP Group (2018)</p>	Project Title REGIONAL INVESTMENT PROGRAMME A27 ARUNDEL		
	Drawing Title DEFRA Local Scale Effects - Crossing Points		
Client	Working on behalf of		
Scale	1:16,000	Drawn	JR
Original Size	A3	Checked	KJ
Date	29/03/18	Approved	
Drawing Number	HE-551523	Volume	- GEN
Project	A27AR	Originator	WSP
Location		-FI	-GIS
		01	
		Number	

Project Ref. No.	35111 34A
Revision	P01

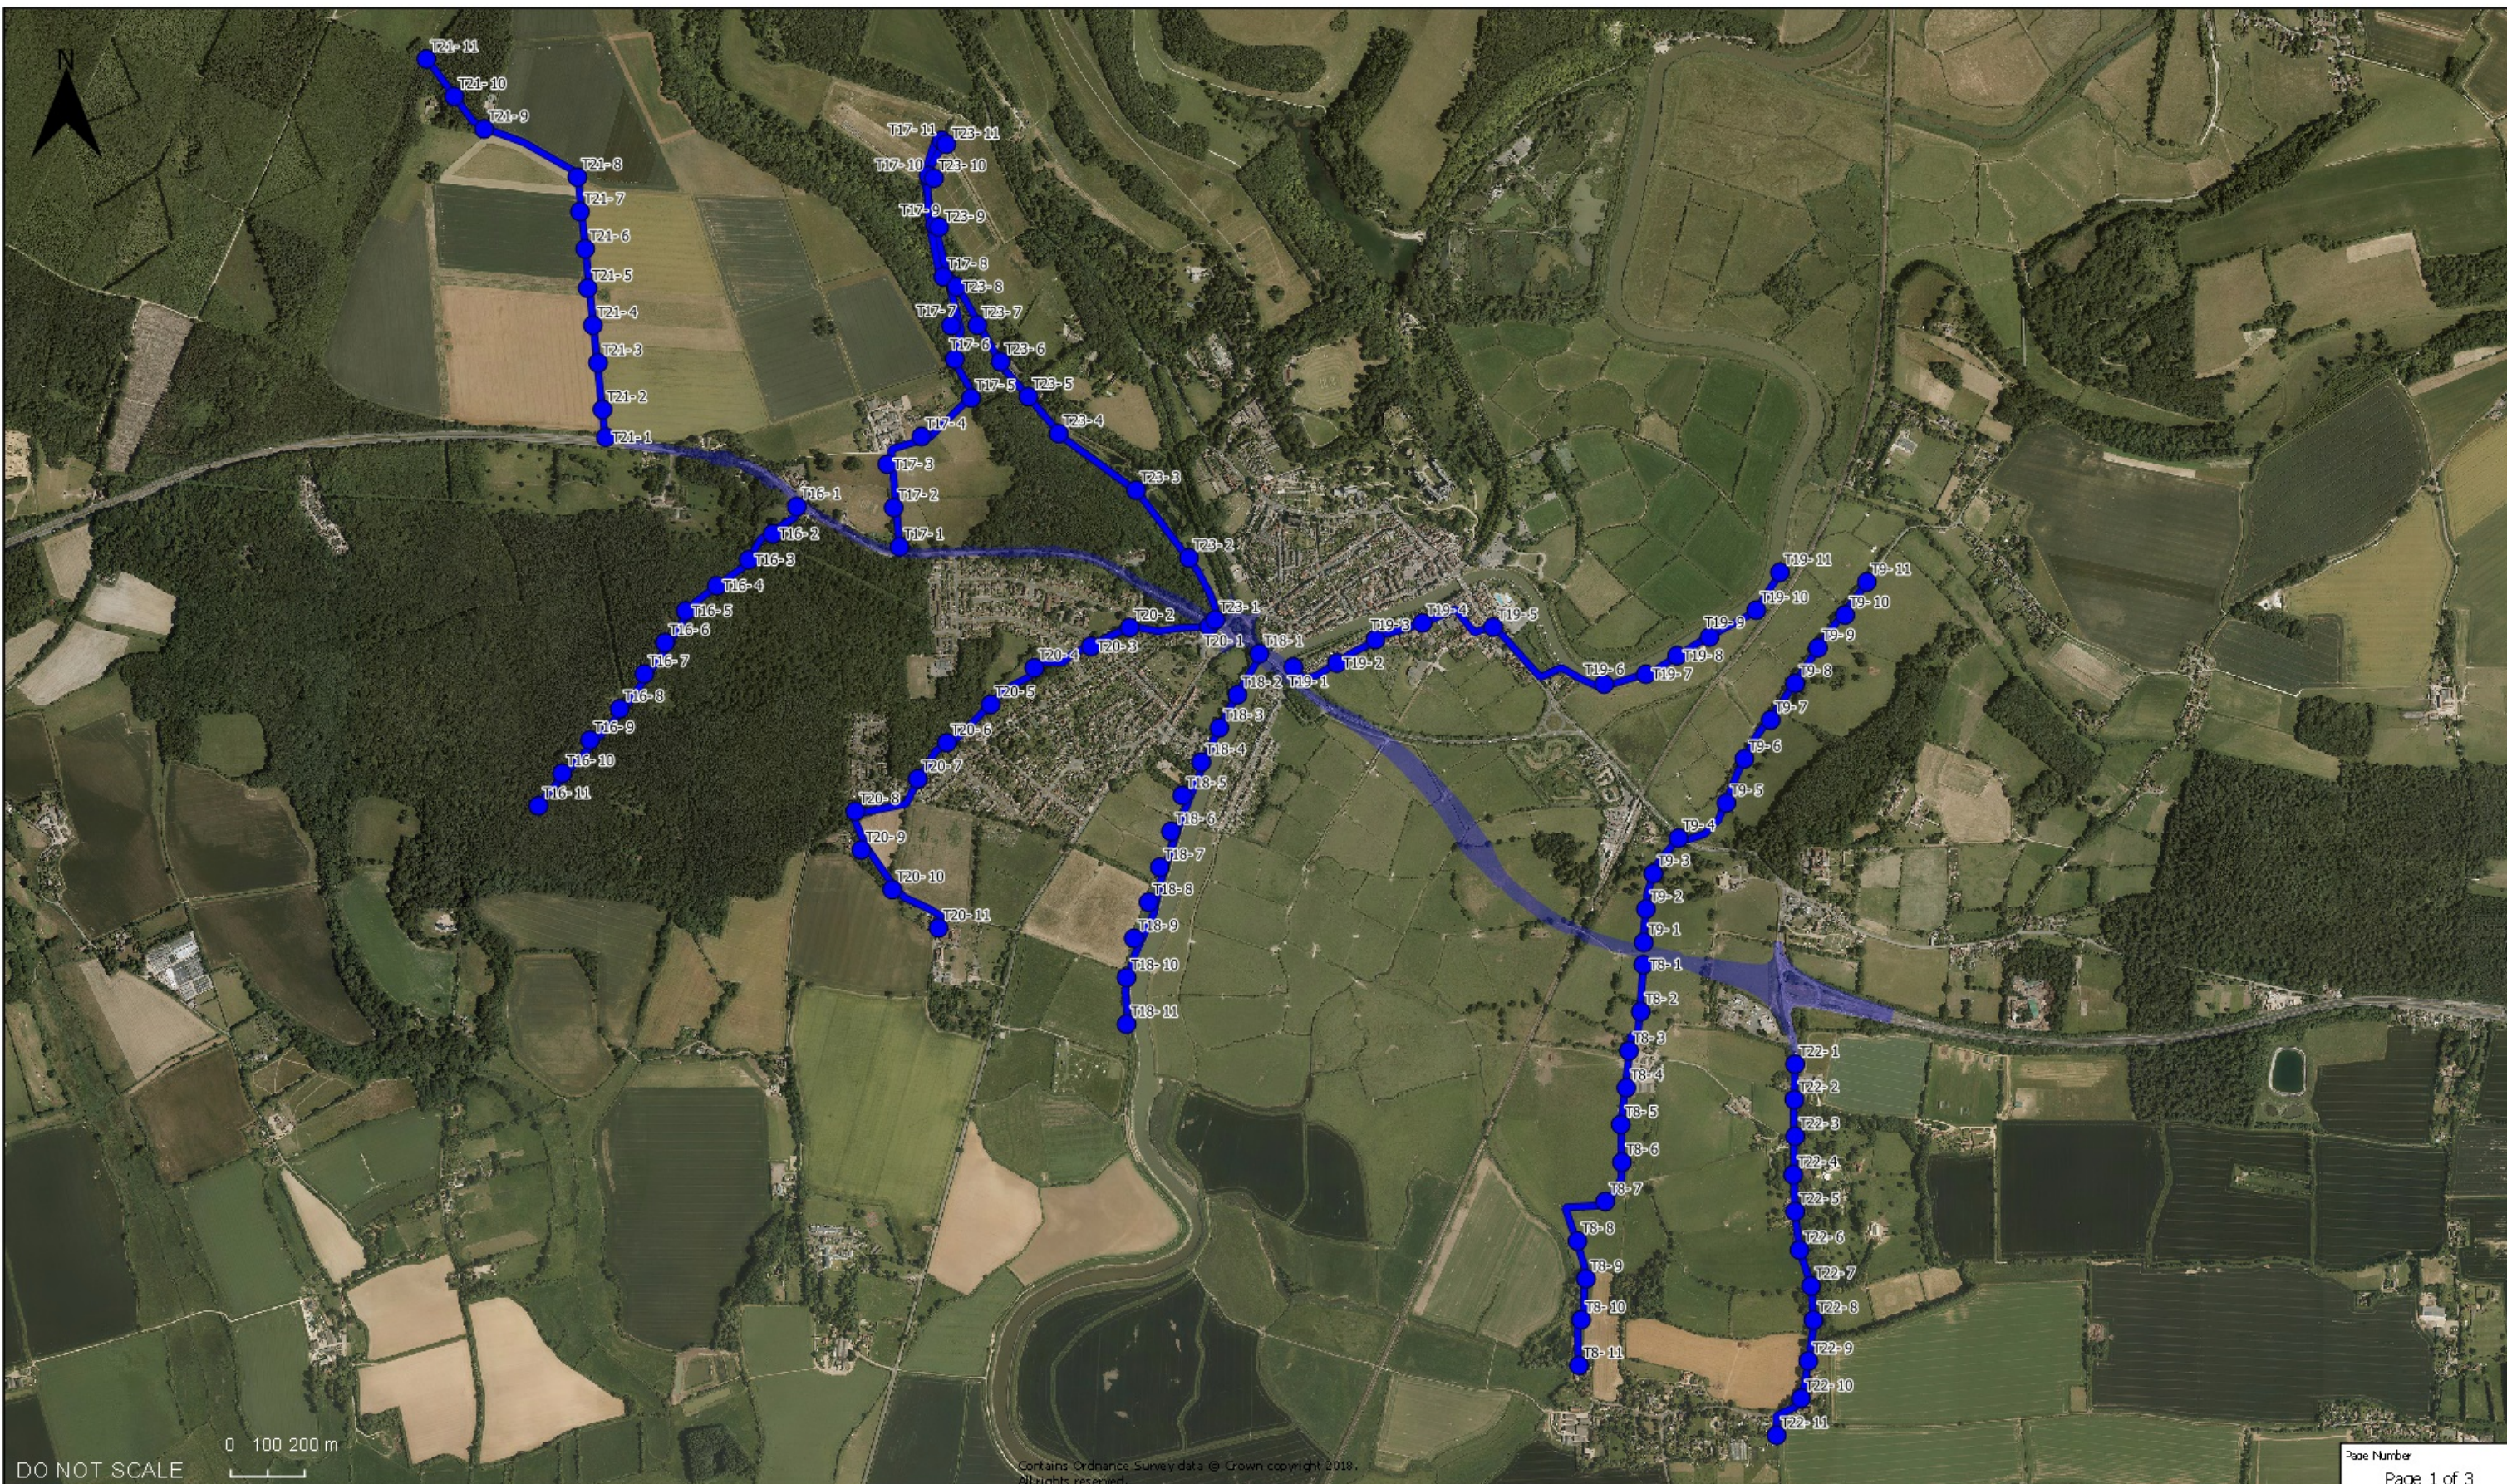

KEY:

Options	DEFRA Transects	DEFRA Stopping Points
Option 1	Option 1	Option 1
Option 3	Option 3	Option 3
Option 5A	Option 5A	Option 5A

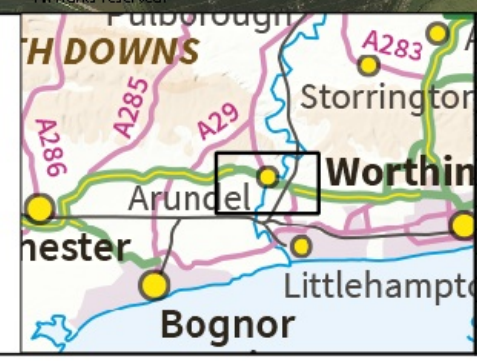


Rev	Date	Description	By	Chk'd	App'd

Drawing Status	WORK IN PROGRESS	Suitability	SO	Project Title	REGIONAL INVESTMENT PROGRAMME A27 ARUNDEL				
<p>WSP House 70 Chancery Lane London WC2A1 AF Tel: +44 (0)20 7314 5000 www.wsp.com</p> <p>Copyright © WSP Group (2018)</p>		<p>Working on behalf of</p>		<p>DEFRA Landscape</p>					
Scale	1:17,000	Drawn	JR	Checked	KJ	Approved		Authorised	
Original Size	A3	Date	06/04/18	Date		Date		Date	
Drawing Number	HE551523	Originator	WSP	Volume	-GEN	Project Ref. No.		3511134A	
A27 AR		-FI	-GIS	01		Revision		P01	
Location		Type	Rate	Number					



KEY:

Options	DEFRA Transects	DEFRA Stopping Points
Option 1	Option 1	Option 1
Option 3	Option 3	Option 3
Option 5A	Option 5A	Option 5A

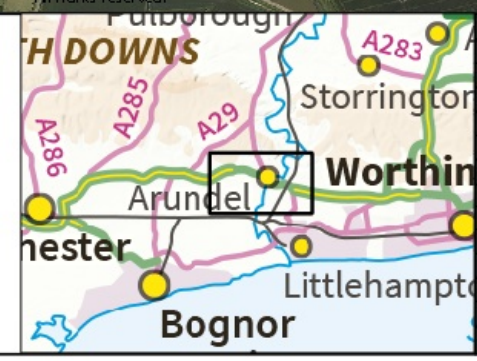

Rev	Date	Description	By	Chk'd	App'd

Drawing Status: WORK IN PROGRESS

Suitability: SO

Project Title: REGIONAL INVESTMENT PROGRAMME A27 ARUNDEL

Client: Working on behalf of **highways england**

WSP House
70 Chancery Lane
London
WC2A1 AF
Tel: +44 (0)20 7314 5000
www.wsp.com

Copyright © WSP Group (2018)

Drawing Title: DEFRA Landscape				
Scale: 1:17,000	Drawn: JR	Checked: KJ	Approved:	Authorised:
Original Size: A3	Date: 06/04/18	Date:	Date:	Date:
Drawing Number: HE551523	Originator: WSP	Volume: -GEN	Project Ref. No. 3511134A	
A27 AR Location	-FI Type	-GIS Role	01 Number	Revision P01