
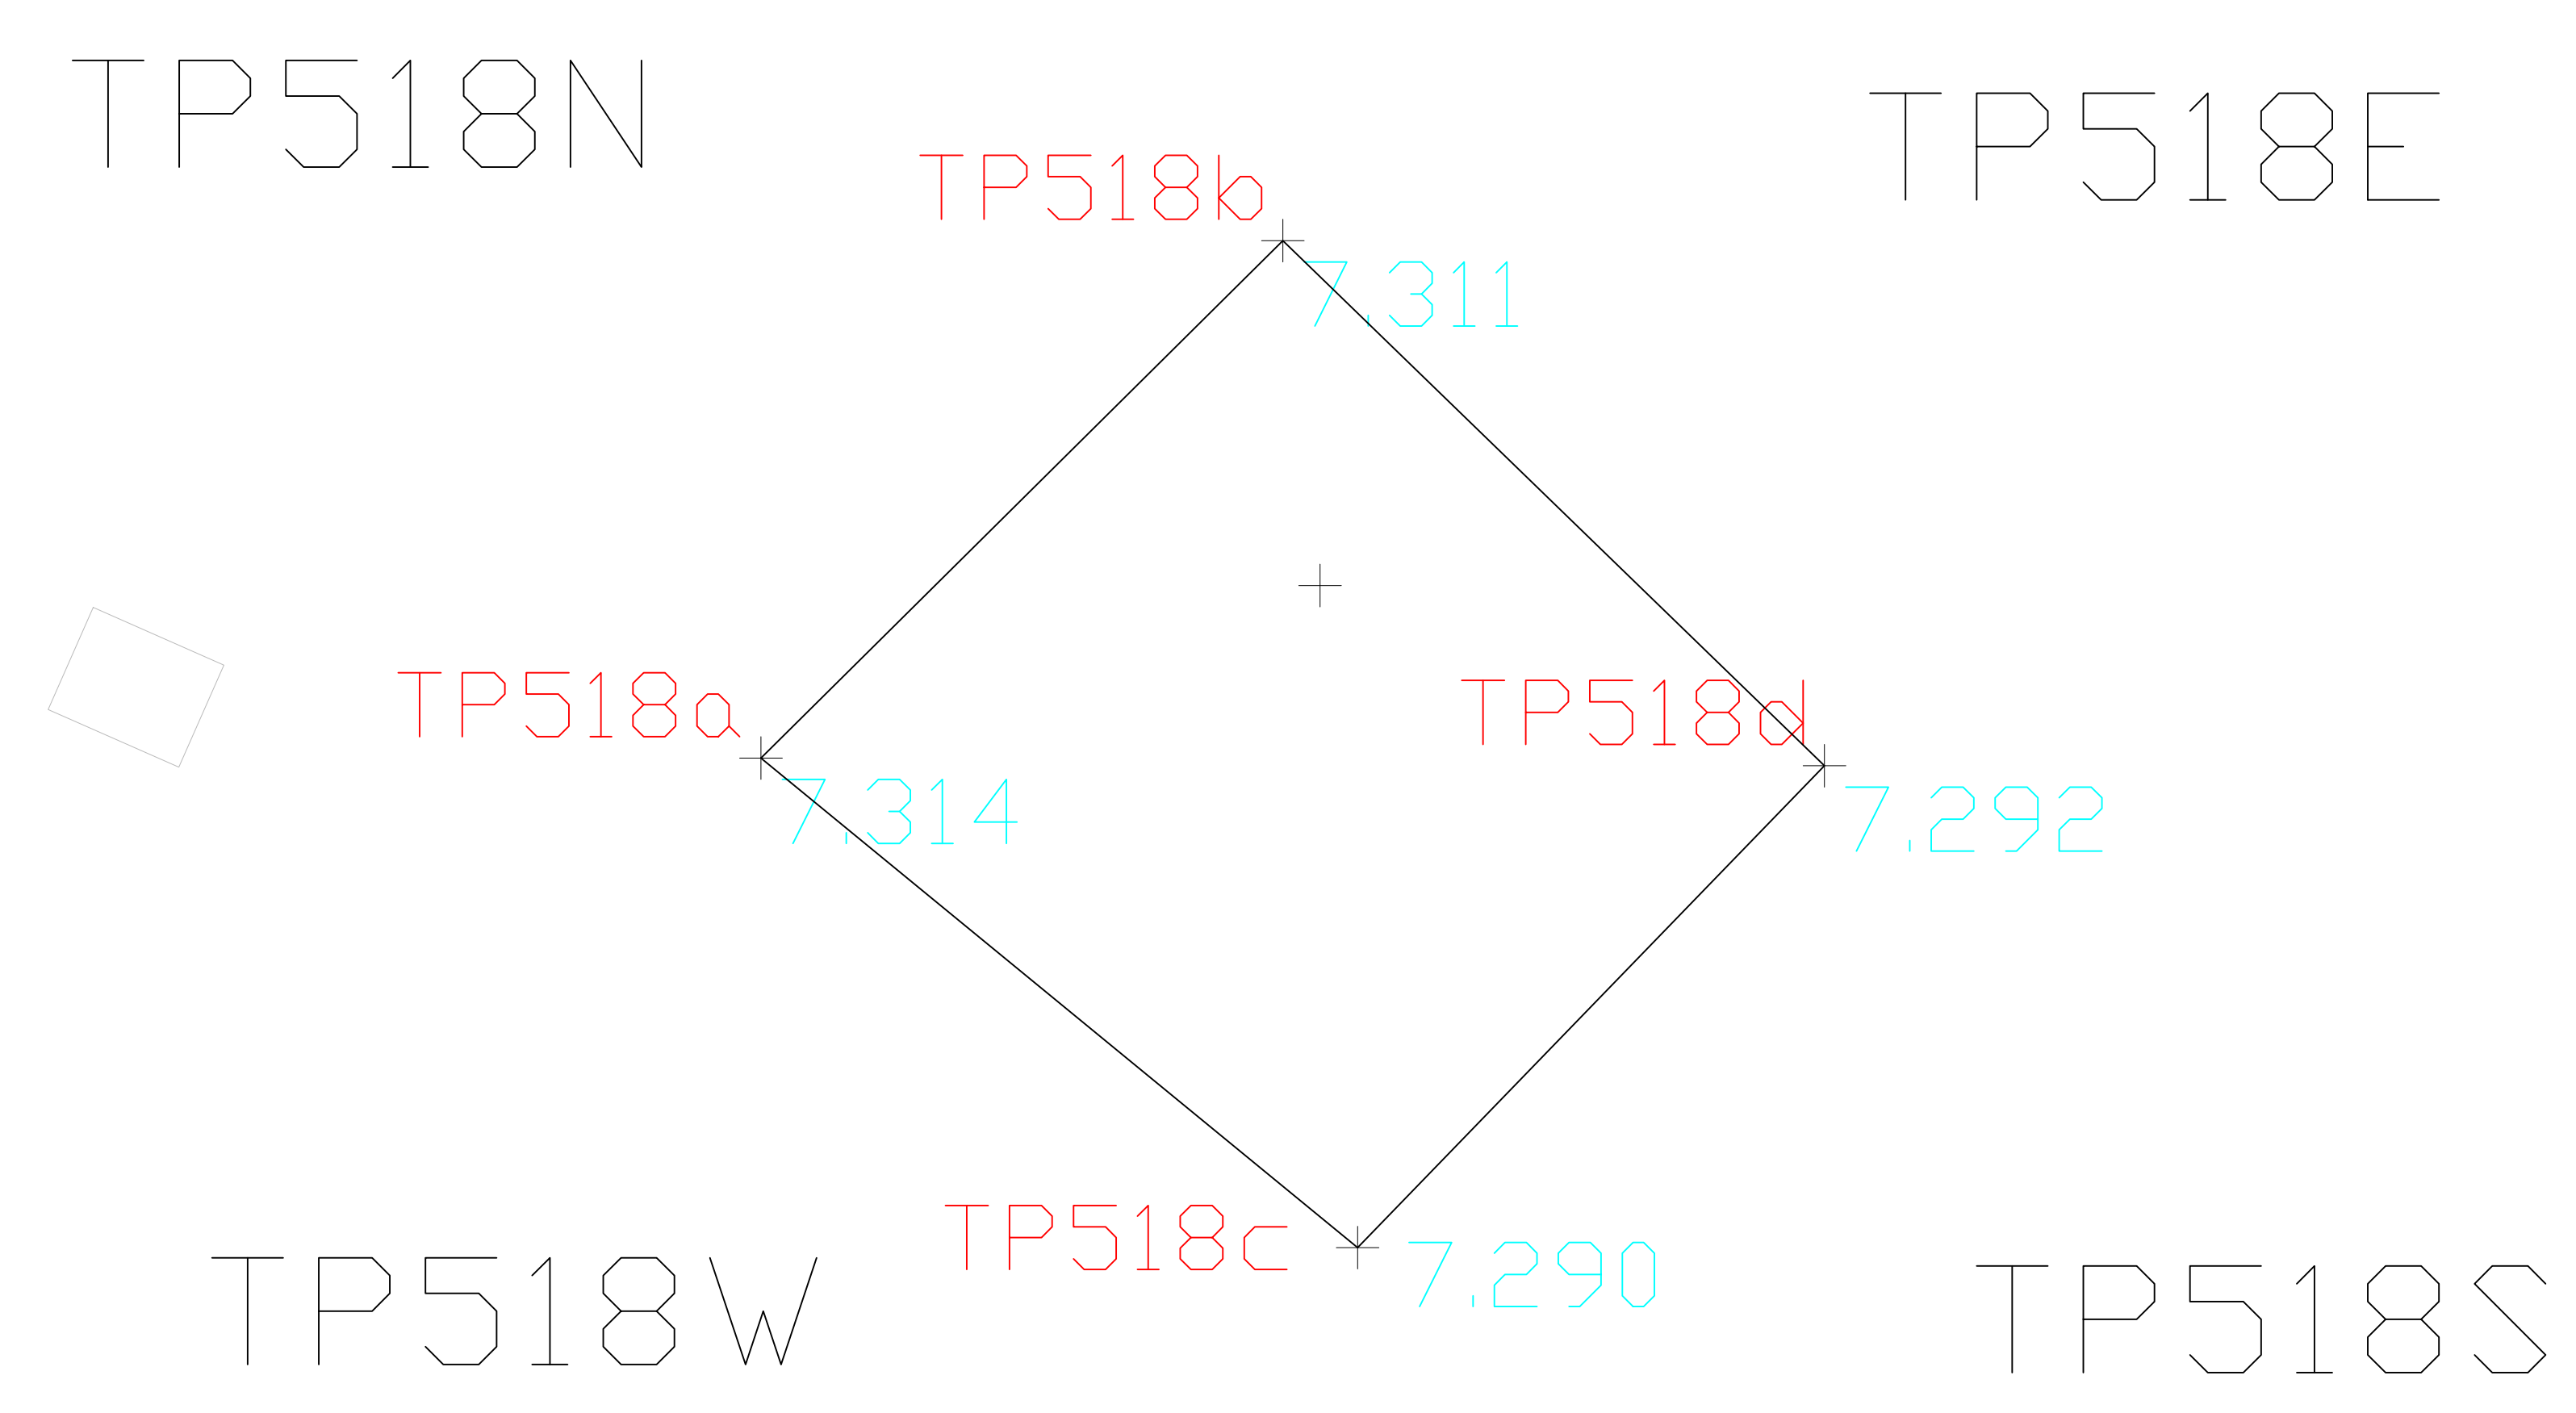


STORAGE CONTAINERS

FOOTPATH (CONCRETE)

Notes / Key:

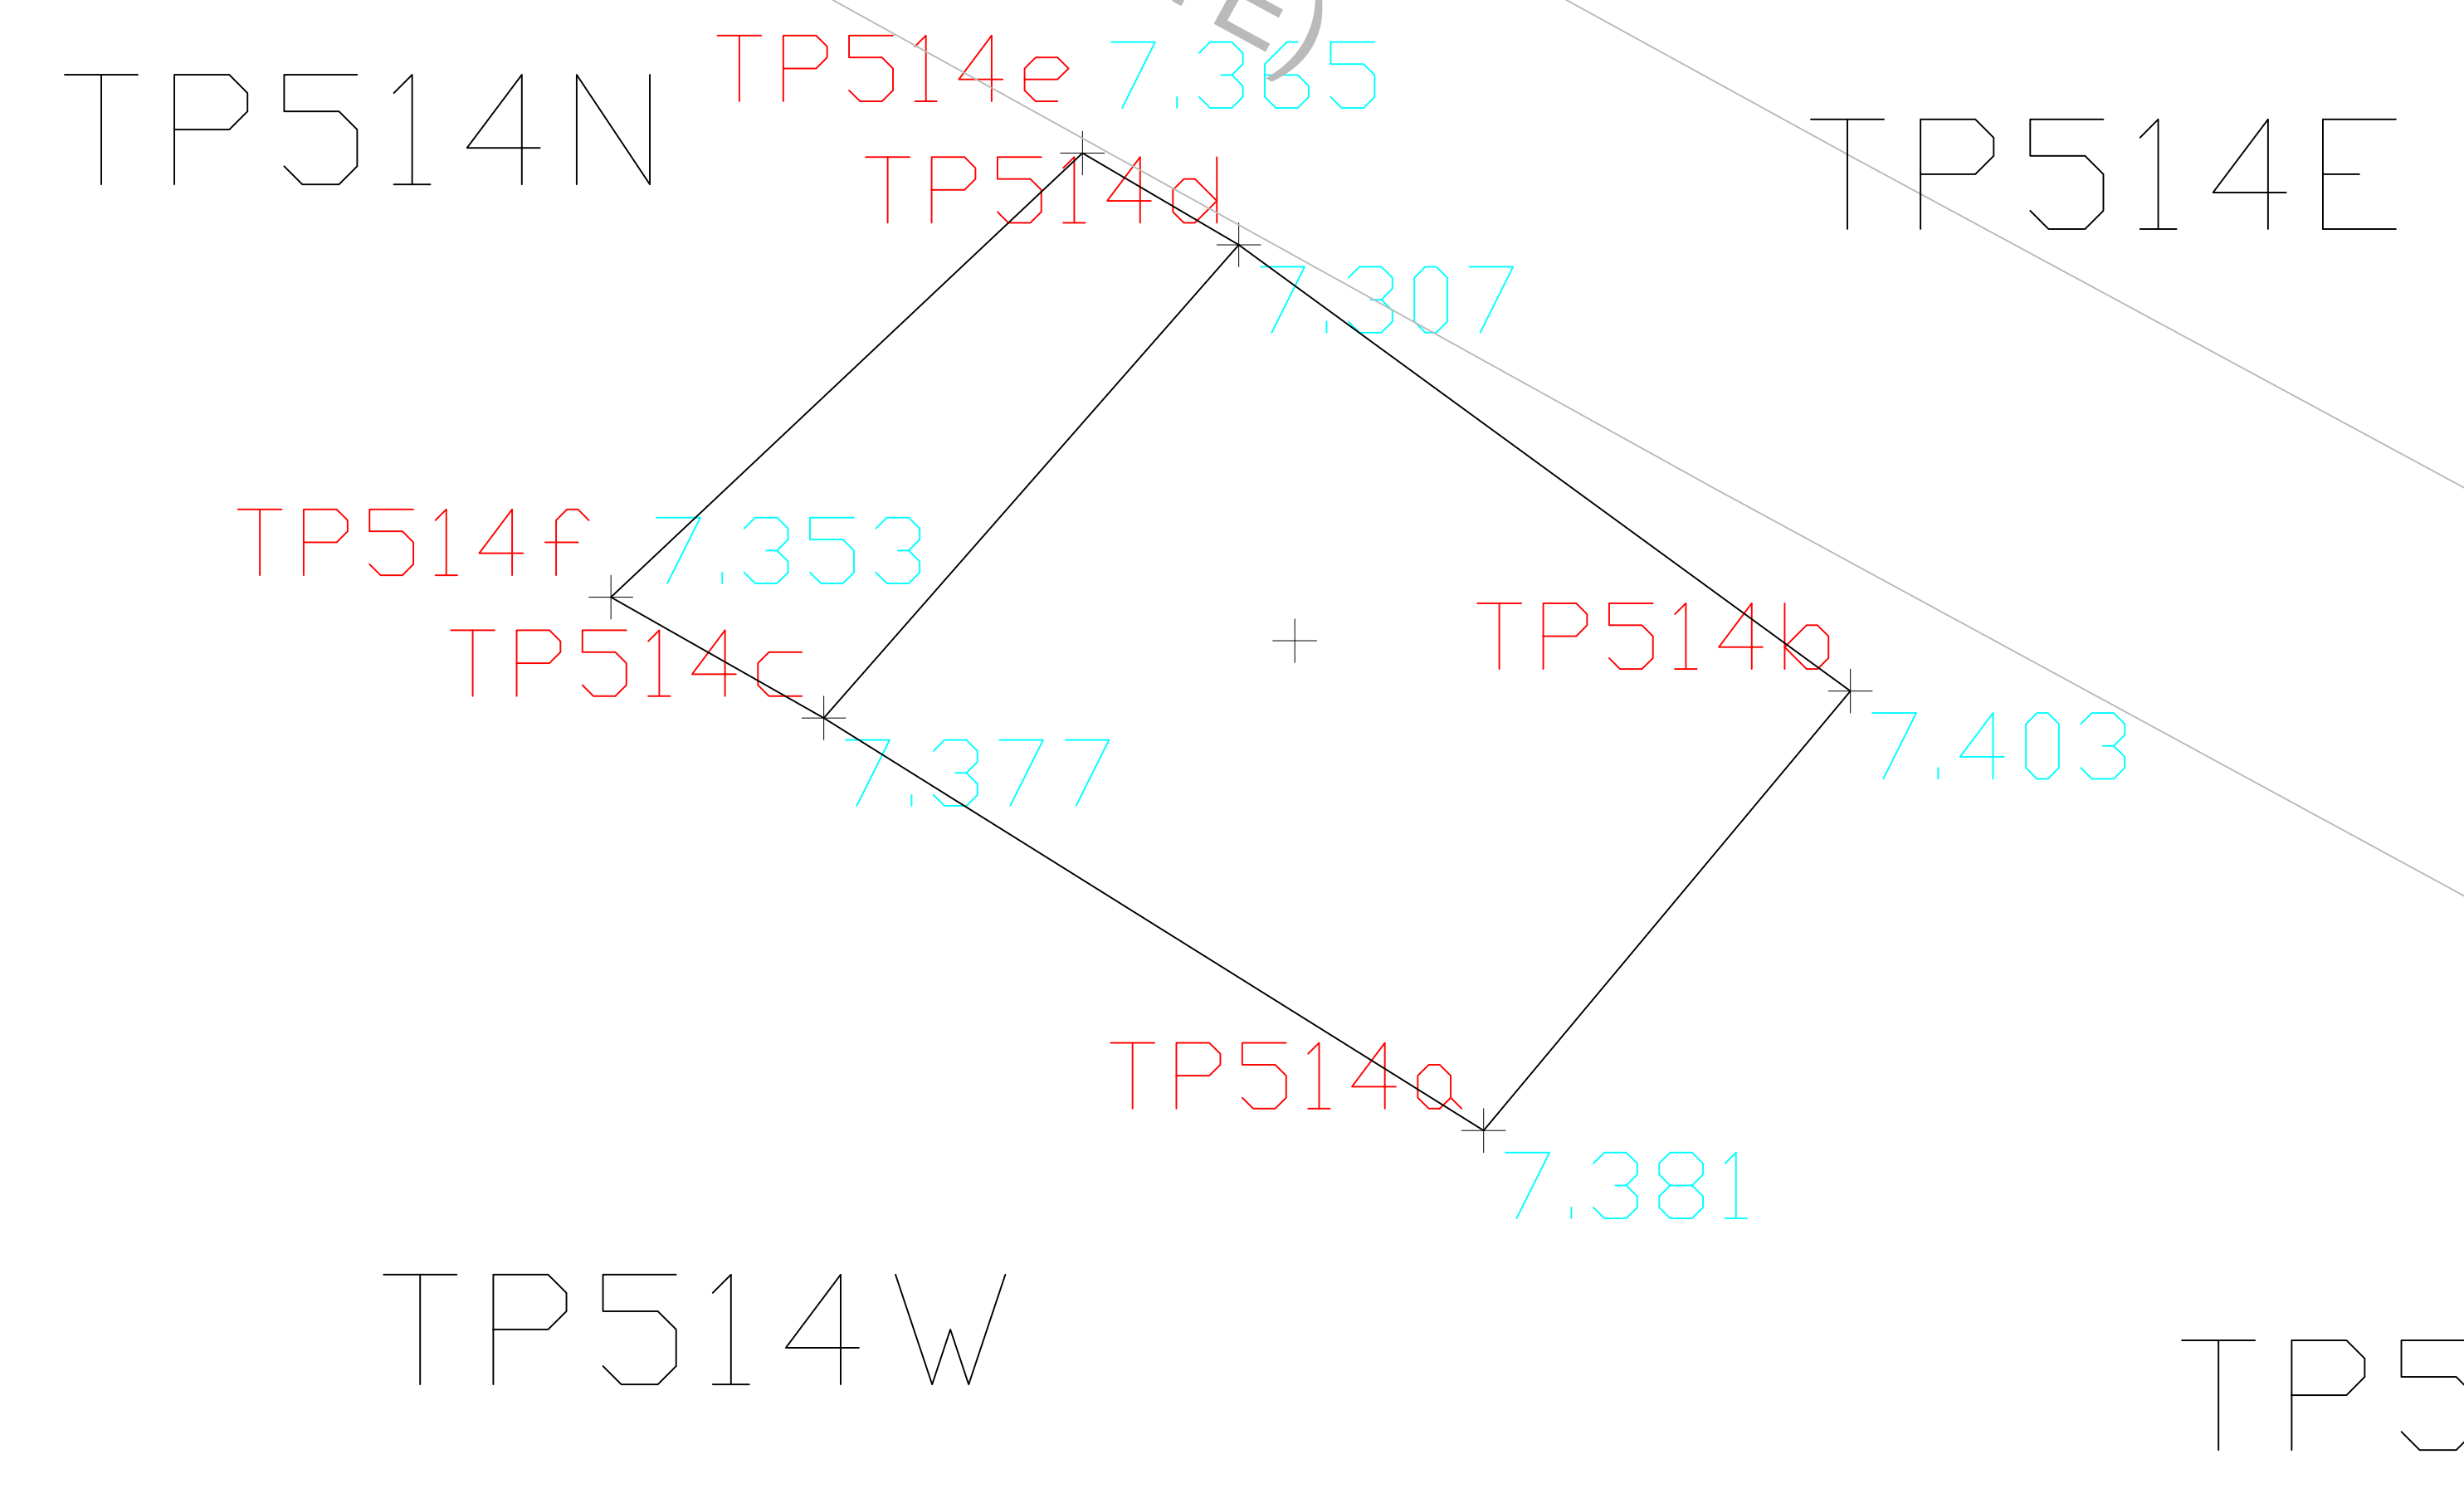

GRASS

Rev	Date	Description	Drawn	Checked
1	16/05/17	Issued	AB	BP



**Natta Building Company Ltd**  
 'Rose Court',  
 Rye Common Lane,  
 Crondall, Farnham,  
 Surrey GU10 5DD  
 T: 01252 851155  
 F: 01252 851150  
 reception@natta.co.uk  
 www.natta.co.uk



Client  
**HCA / Campbellreath**

Project  
**Daedalus Phase 1**

Drawing Title  
**Survey of Hotspot Excavations (Base)**

Date <b>16/05/17</b>	Paper Size A	Revision <b>A</b>
-------------------------	-----------------	----------------------

Scale <b>N.T.S</b>	Drawn By <b>MS</b>	Checked By
-----------------------	-----------------------	------------

Drawing Number  
**NATTA-D-001-MS**