


Drawing No.
P 1012.2

© CROWN COPYRIGHT

- NOTES: 1. Spacing of the Raised Rib:
The spacing of the raised rib shall be 500mm, except that a spacing of 250mm may be used on motorway slip road edge lines.
The spacing on the main carriageway edge lines (including the back edge of an actively managed hard shoulder) will always be 500mm.
2. Drainage Gaps:
Drainage gaps 100mm to 150mm wide spaced at 36 metre intervals should be provided in raised rib edge lines to promote free surface water drainage, and must be provided where the longitudinal fall is less than 1 in 150, in order to prevent ice formation.
3. The width of the line is reduced from 200mm to 150mm when used to delineate the back edge of an actively managed hard shoulder.

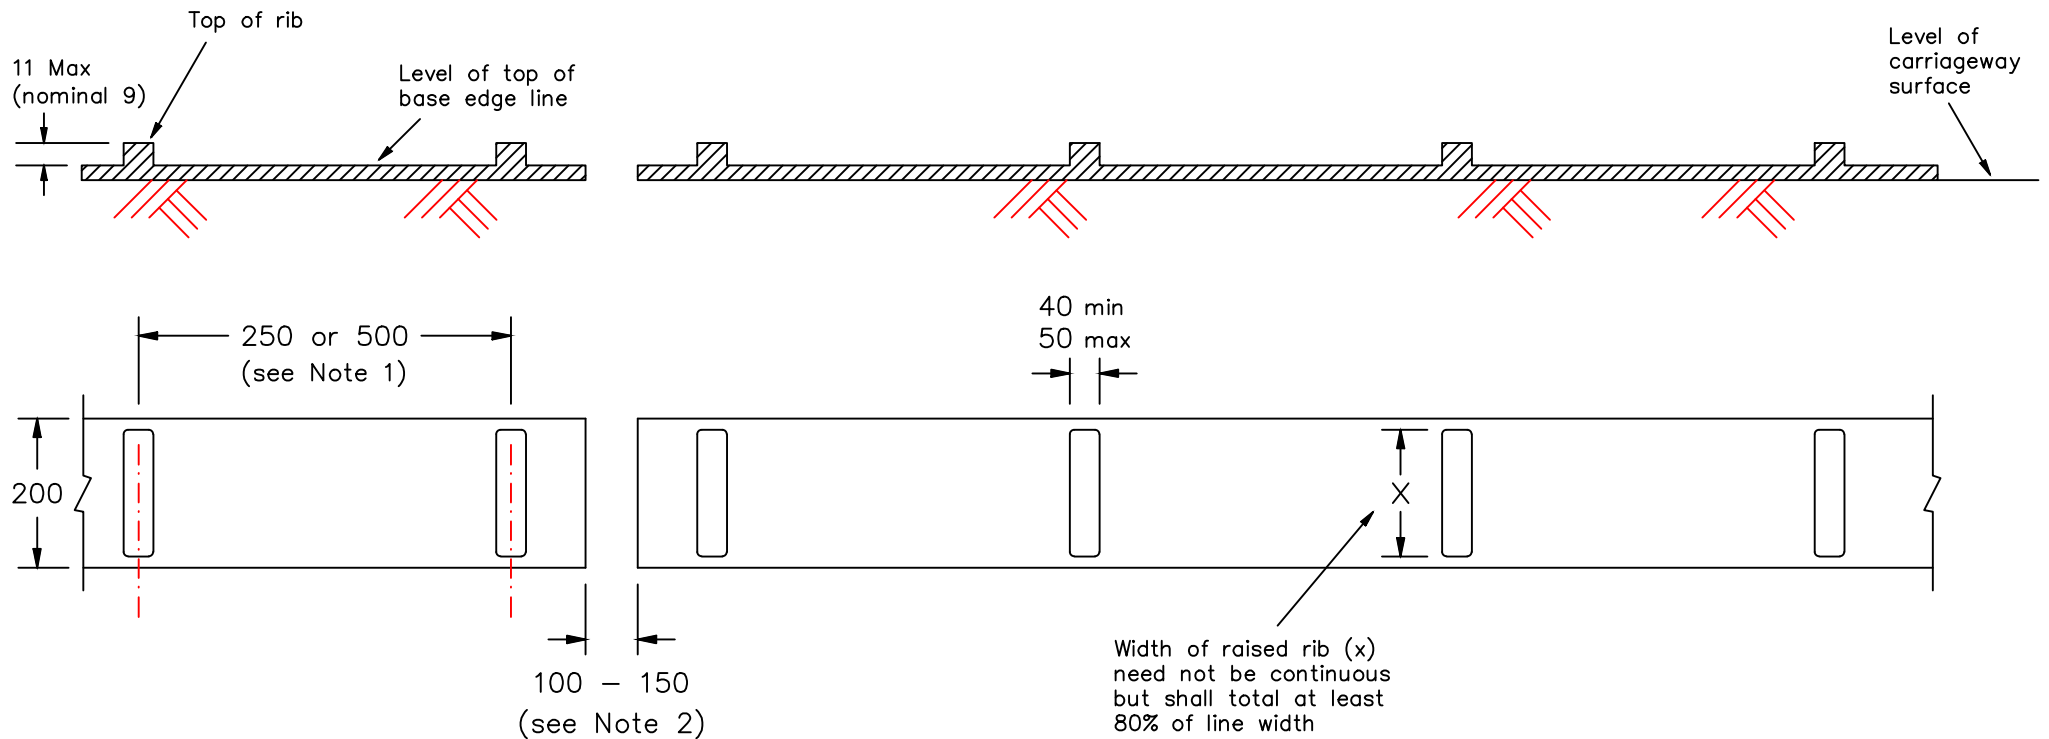

P1012x2

Before using this drawing, confirm that it has not been superseded.

	Title:	Motorway Road Marking	Issue:	Date:	Drawn by:	Dimensions:	Drawing No.
		WHITE RAISED RIB EDGE LINE	A:	29.6.94	S.P.	MILLIMETRES	P 1012.2
			B:	11.1.05	Approved by:		
			C:	11.11.11	R.M.		