


Drawing No.
P 1028.4
 Sheet 1 of 2

Before using this drawing, confirm that it has not been superseded.

© CROWN COPYRIGHT

- NOTES: 1. The letters are from Schedule 13 Part VI (c) to the Regulations between 250 and 500mm x-height (350 – 700mm upper case letter height).
2. The word DOCTOR may be varied to SOLO MOTORCYCLES ONLY, SOLO M/CYCLES ONLY, SOLO M/CS ONLY, PERMIT HOLDERS ONLY, CAR CLUB ONLY, CAR CLUB, ELECTRIC VEHICLES ONLY, ELECTRIC VEHICLES, ELECTRIC VEHS ONLY or ELECTRIC VEHS or omitted. The words shall be repeated at approximately 12 metre intervals. In no case should the words extend beyond the limits of the parking bay. When the marking is placed partly on the footway any legend should be placed only on the carriageway side of the bay.
3. COLOUR : Letters & Markings --- WHITE
4. The length of this gap should generally be equal throughout the length of the marking.
5. See sheet 2 for details of a kerbside parking bay.

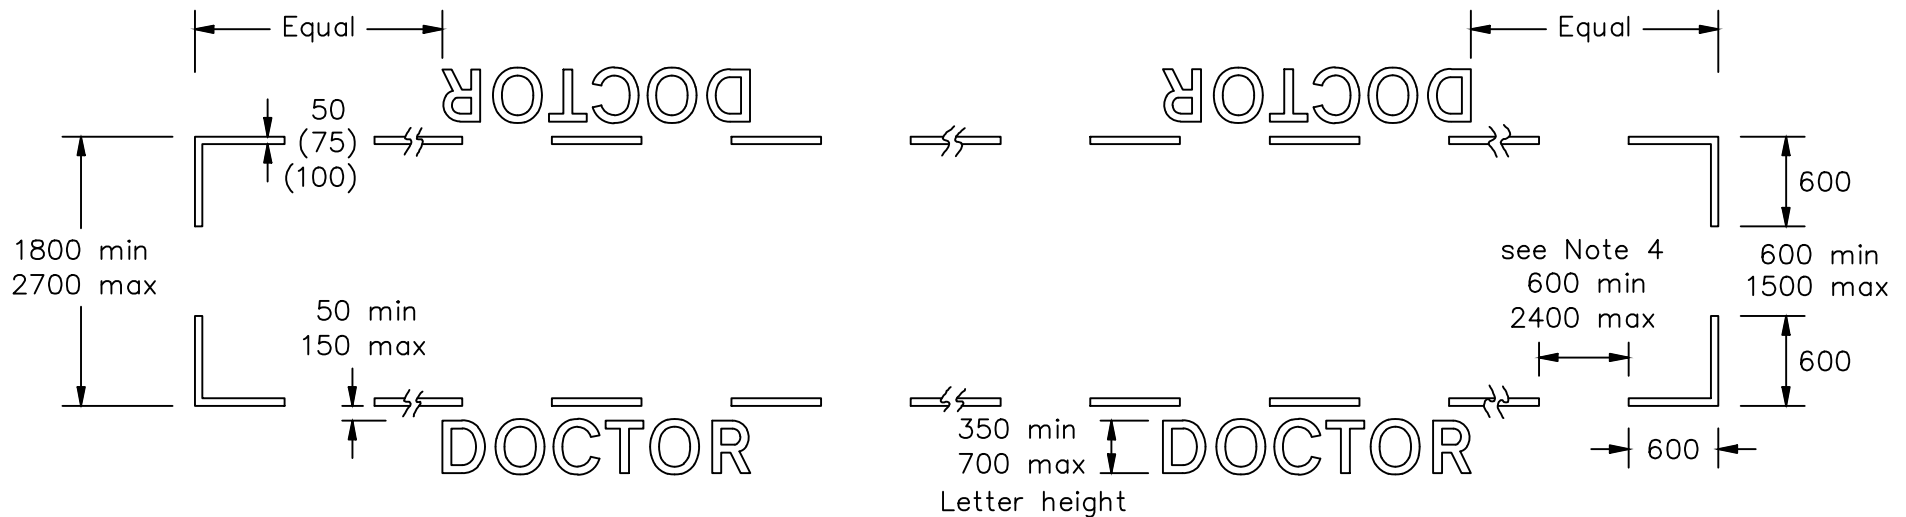

P1028x4-1

Department for Transport	Title:	Road Marking	Issue:	Date:	Drawn by :	Dimensions :	Drawing No.
		PARKING BAY	A:	29.6.94	S.P.	MILLIMETRES	P 1028.4
			B:	13.1.05	Approved by:		Sheet 1 of 2
			C:	11.11.11	R.M.		


Drawing No.

P 1028.4

Sheet 2 of 2

© CROWN COPYRIGHT

- NOTES: 1. The letters are from Schedule 13 Part VI (c) to the Regulations between 250 and 500mm x-height (350 – 700mm upper case letter height).
2. The word DOCTOR may be varied to SOLO MOTORCYCLES ONLY, SOLO M/CYCLES ONLY, SOLO M/CS ONLY, PERMIT HOLDERS ONLY, CAR CLUB ONLY, CAR CLUB, ELECTRIC VEHICLES ONLY, ELECTRIC VEHICLES, ELECTRIC VEHS ONLY or ELECTRIC VEHS or omitted. The words shall be repeated at approximately 12 metre intervals. In no case should the words extend beyond the limits of the parking bay. When the marking is placed wholly on the footway any legend should be placed only on the carriageway side of the bay.
3. COLOUR : Letters & Markings --- WHITE
4. The length of this gap should generally be equal throughout the length of the marking.
5. See sheet 1 for details of parking bay not adjacent to the edge of carriageway.

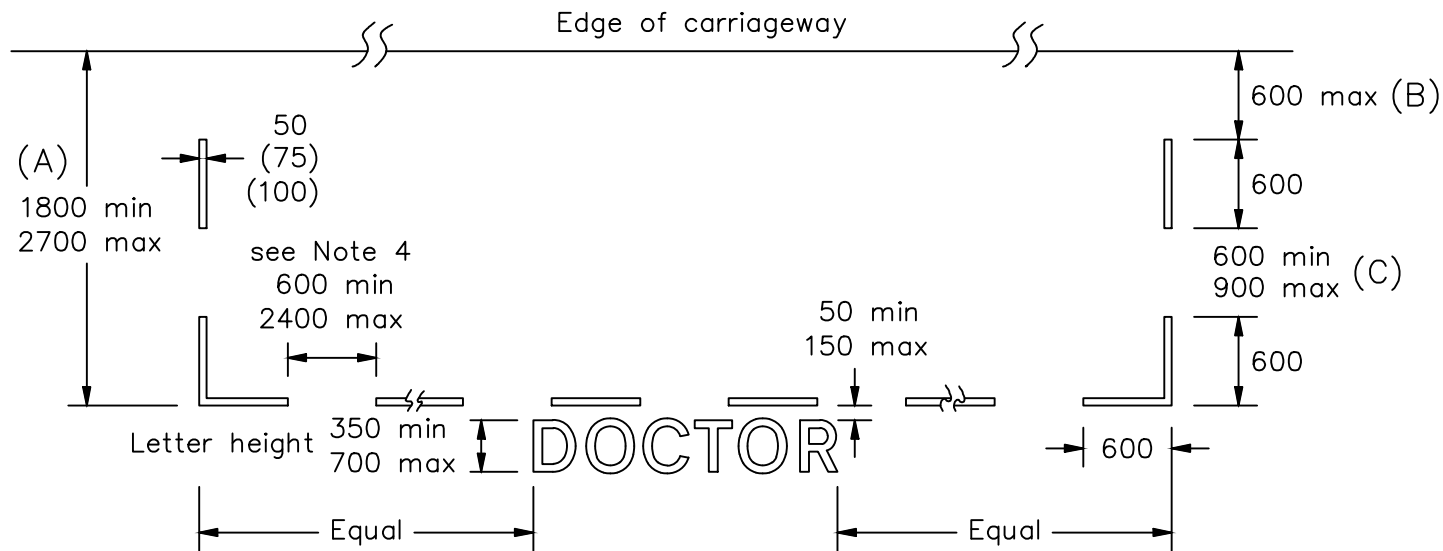

Suggested Combination of Sizes

A	1800	1900	2000	2100	2200
B	0	100	200	300	400
C	600	600	600	600	600
A	2300	2400	2500	2600	2700
B	500	600	600	600	600
C	600	600	700	800	900

P1028x4-2

Before using this drawing, confirm that it has not been superseded.

Department for
Transport

Title:

Road Marking
PARKING BAY

Issue: Date:

A: 29.6.94

B: 13.1.05

C: 11.11.11

Drawn by:

S.P.

Approved by:

R.M.

Dimensions:

MILLIMETRES

Drawing No.

P 1028.4

Sheet 2 of 2