

FOR CONTINUATION REFER TO SG-02-010

HS2 Ltd

HS2 Ltd accept no responsibility for any circumstances, which arise from the reproduction of this map after alteration, amendment or abbreviation. If it is issued in part or issued incomplete in any way.


Scale at A1: 1:5,000
Scale at A3: 1:10,000

Registered in England. Registration number 5075196.
Registered at: 2, Snowhill, Queensway, Birmingham B1 6GA

© Crown copyright and database rights 2000
OS 100044150

Doc Number: P2A-HS2-HP-1-MAP-A000-000022

Date: 04/06/20

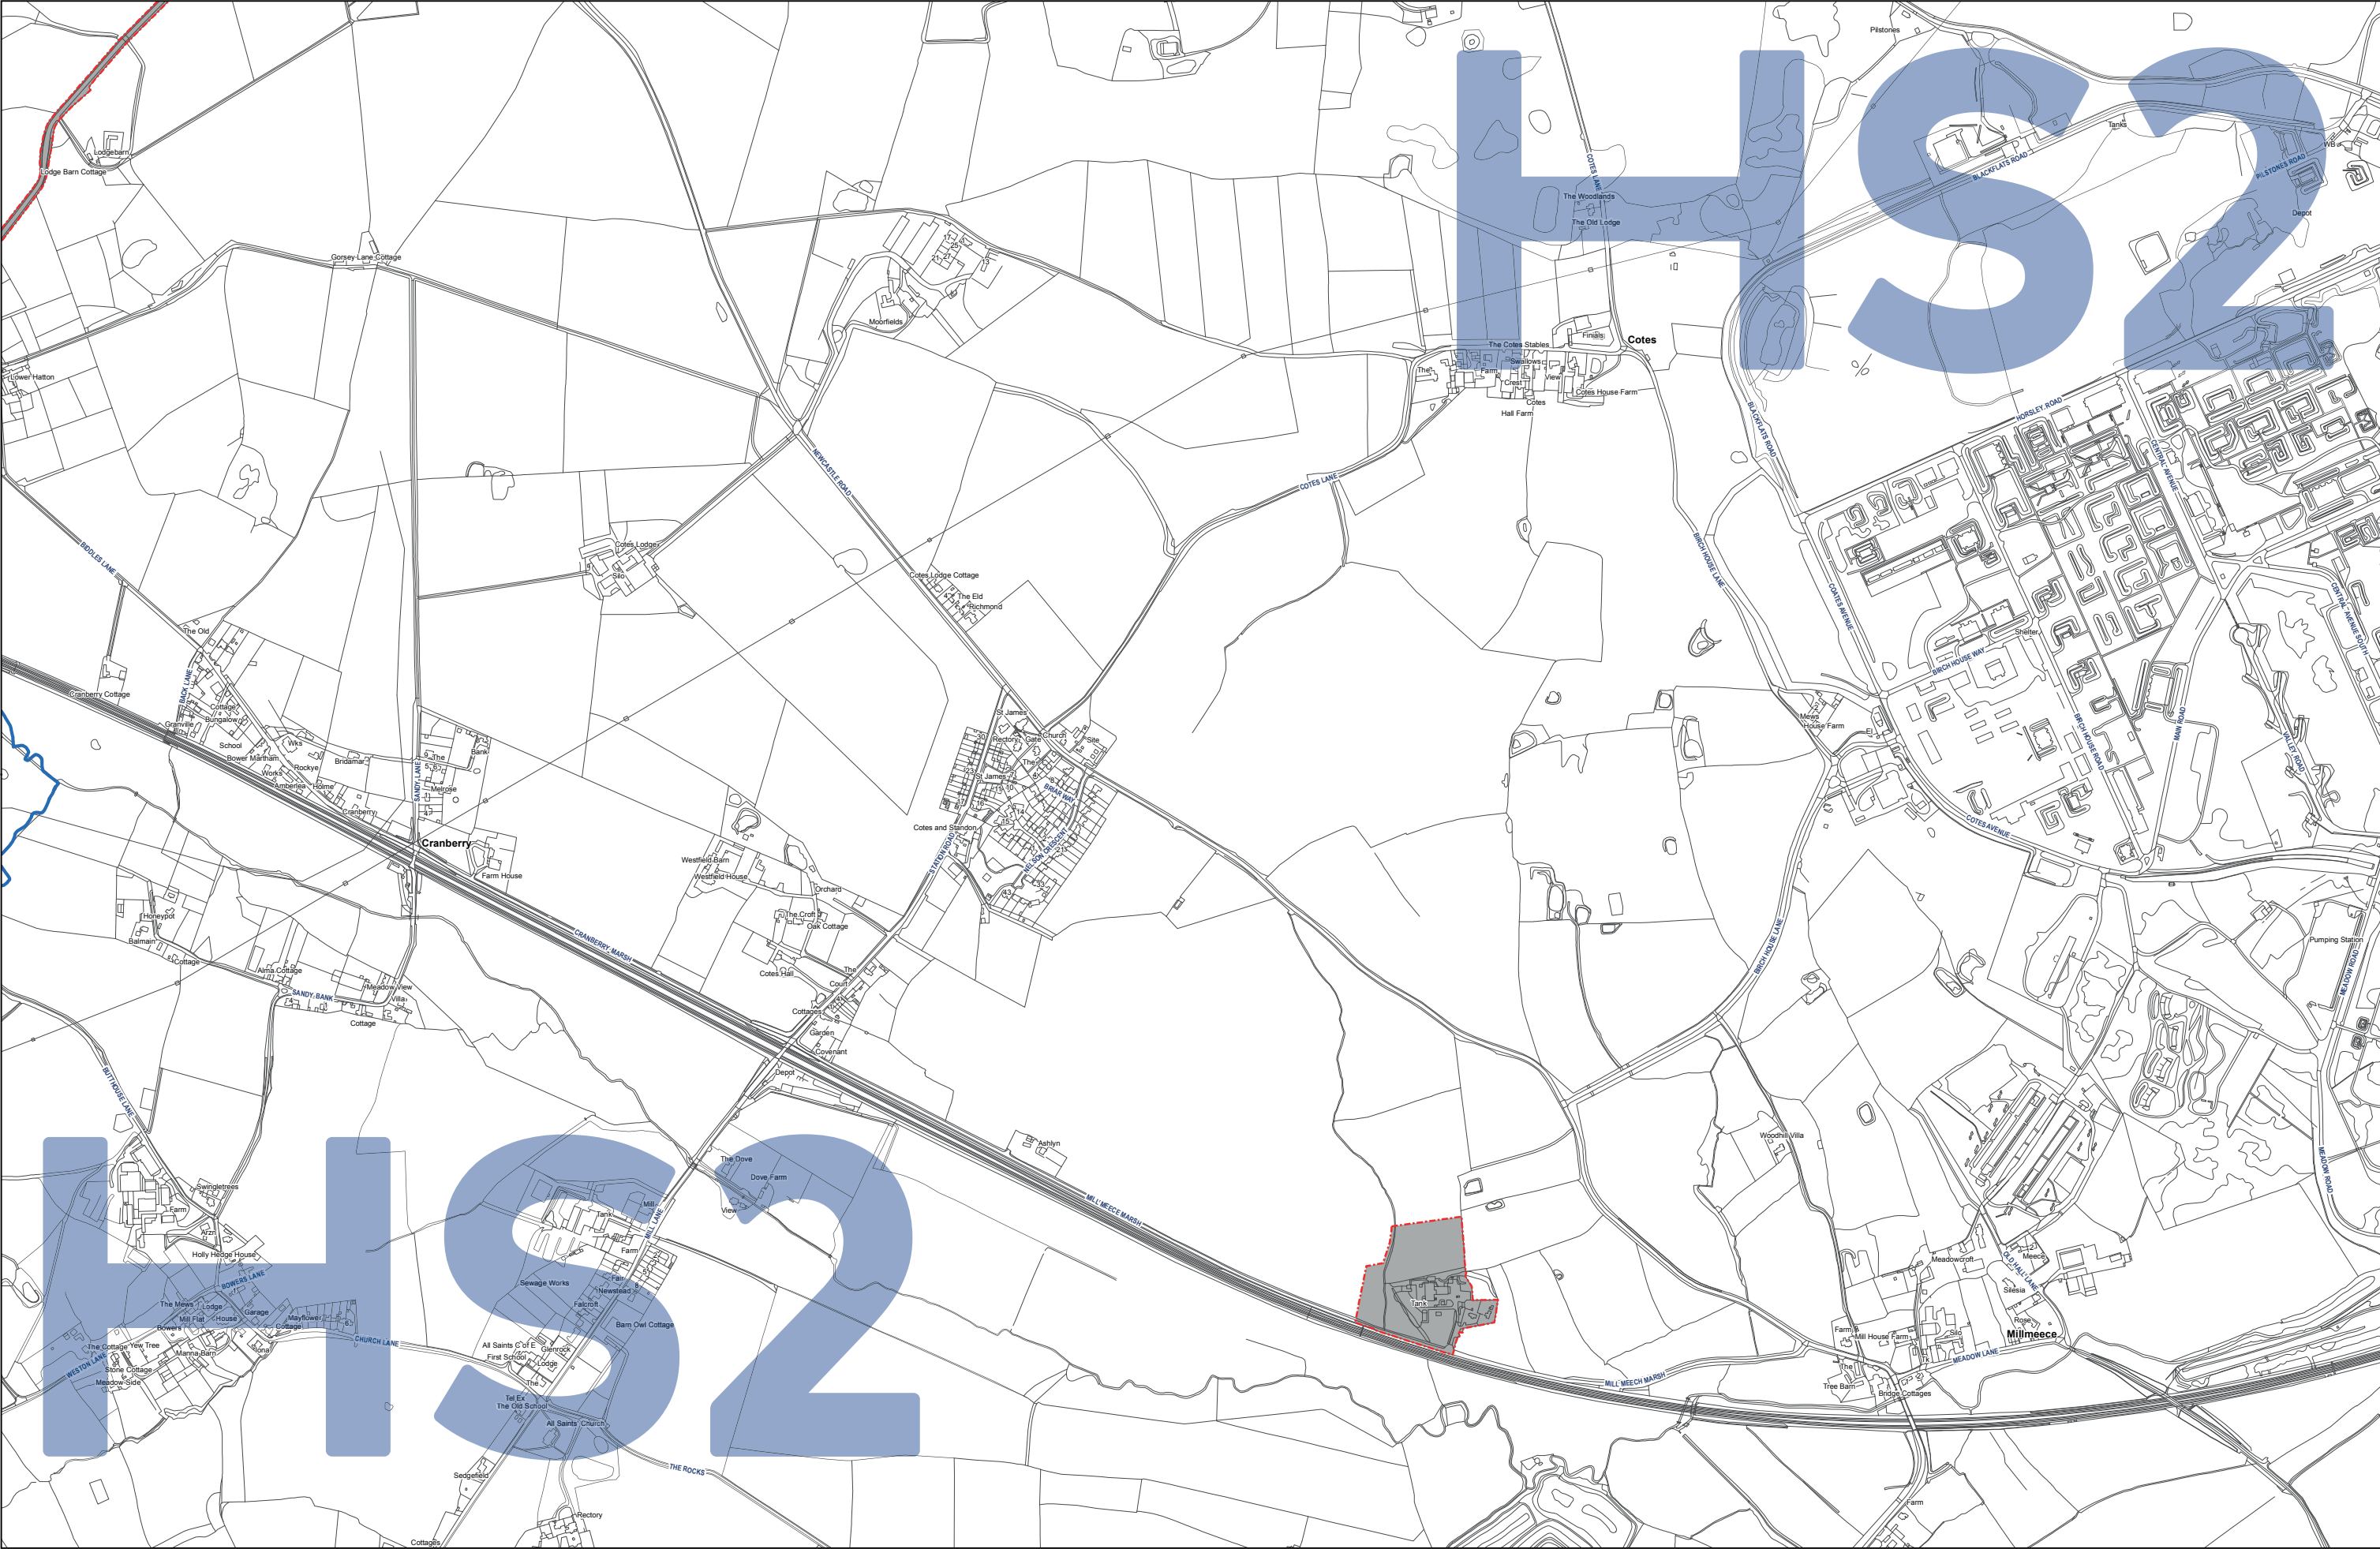

Legend

- Limits of Land Subject to Safeguarding Direction
- Safeguarded Area: Surface
- Safeguarded Area: Sub-surface
- Extended Homeowner Protection Zone 1
- Extended Homeowner Protection Zone 2
- Local Authority boundary

Map Number
SG-02-011-L1

Map Name
**High Speed Two
Phase 2a: West Midlands to Crewe
Safeguarding Directions**

Date of Issue
JUNE 2020

HS2

HS2 Ltd accept no responsibility for any circumstances, which arise from the reproduction of this map after alteration, amendment or abbreviation of it is issued in part or issued incomplete in any way.

Scale at A1: **1:5,000**
Scale at A3: **1:10,000**

Registered in England. Registration number 0870188.
Registered office: 25 Broad Street, Birmingham B4 4GA.

© Crown copyright and database rights 2020
OS 100049190

Doc Number: P2A-HS2-PL-MAP-A000-000023

Date: 04/06/20