


# COMPOUND LAYOUT

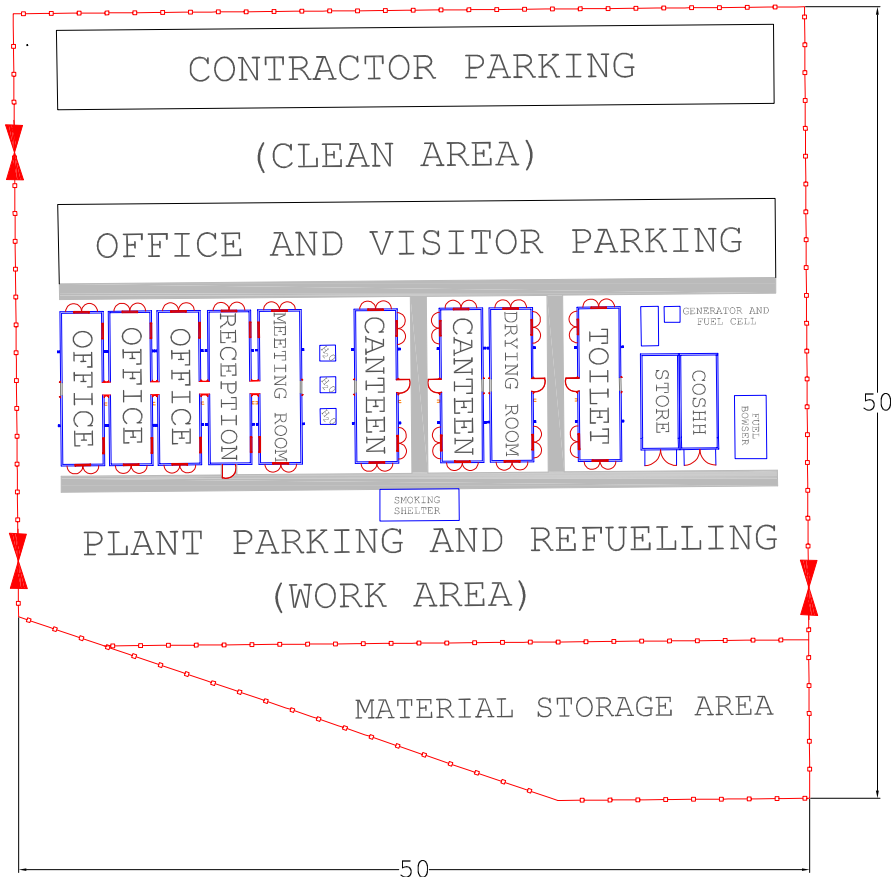

- OVERHEAD LINES
- HERAS TYPE GATES
- HERAS TYPE FENCING
- WORK AREA
- STOCKPILE LOCATION
- ACCESS TRACK
- GS6 CROSSING WITH GOAL POSTS AND EXCLUSION ZONE

P2	PMG	NR	NR	NR	14/06/2020	COMPOUND RELOCATED TO COMPLETELY AVOID OVERHEADS
P1	PMG	NR	NR	NR	12/06/2020	ADDITIONAL FENCES AND GATES TO NOISE BUND
P0	PMG	NR	NR	NR	11/06/2020	INITIAL ISSUE
BY	CHKD	APPD	DATE	DESCRIPTION		

STATUS: PURPOSE OF ISSUE:  
**ISSUED FOR INFORMATION**

CLIENT:  
**COAL AUTHORITY**

PROJECT:  
**NENT HAGG MINEWATER TREATMENT SCHEME**

**PROPOSED COMPOUND LAYOUT AT SITE 38 FOR VARIATION 1 WORKS**

DRAWING NUMBER:  
**C20234/PM/000/SK/001**

SCALE: NTS A3	I&H PROJECT NUMBER: C20234	FIRST ISSUE DATE: 11/06/2020	REV: P2
---------------------	-------------------------------	---------------------------------	------------



Reproduced from the Ordnance Survey Map with the permission of Her Majesty's Stationery Office, Crown Copyright Licence Number 100030887  
Contains Ordnance Survey data © Crown copyright and database right 2017

CIVIL ENGINEERING • ENERGY • DEVELOPMENT • PLANT • FARMING & ESTATES  
PO BOX 51, DUNKELD ROAD, PERTH PH1 3YD  
Tel: 01738 637171 Fax: 01738 637175 enquiries@ihbrown.com www.ihbrown.com

AutoCAD 2016 C:\CONTRACTS\Nent Hagg - C20234\Site Files\Tech\11 PM Working\SITE 38 COMPOUND P2.dwg User: LoganPAUL.MACGUFFEE