





LLANBRYNMAIR WIND FARM


DRAWING 1A

SITE BOUNDARY

© CROWN COPYRIGHT, ALL RIGHTS RESERVED.
2014 LICENCE NUMBER 0100031673.

KEY

-  SITE BOUNDARY
-  EXCLUDED FROM WIND POWER PROJECT

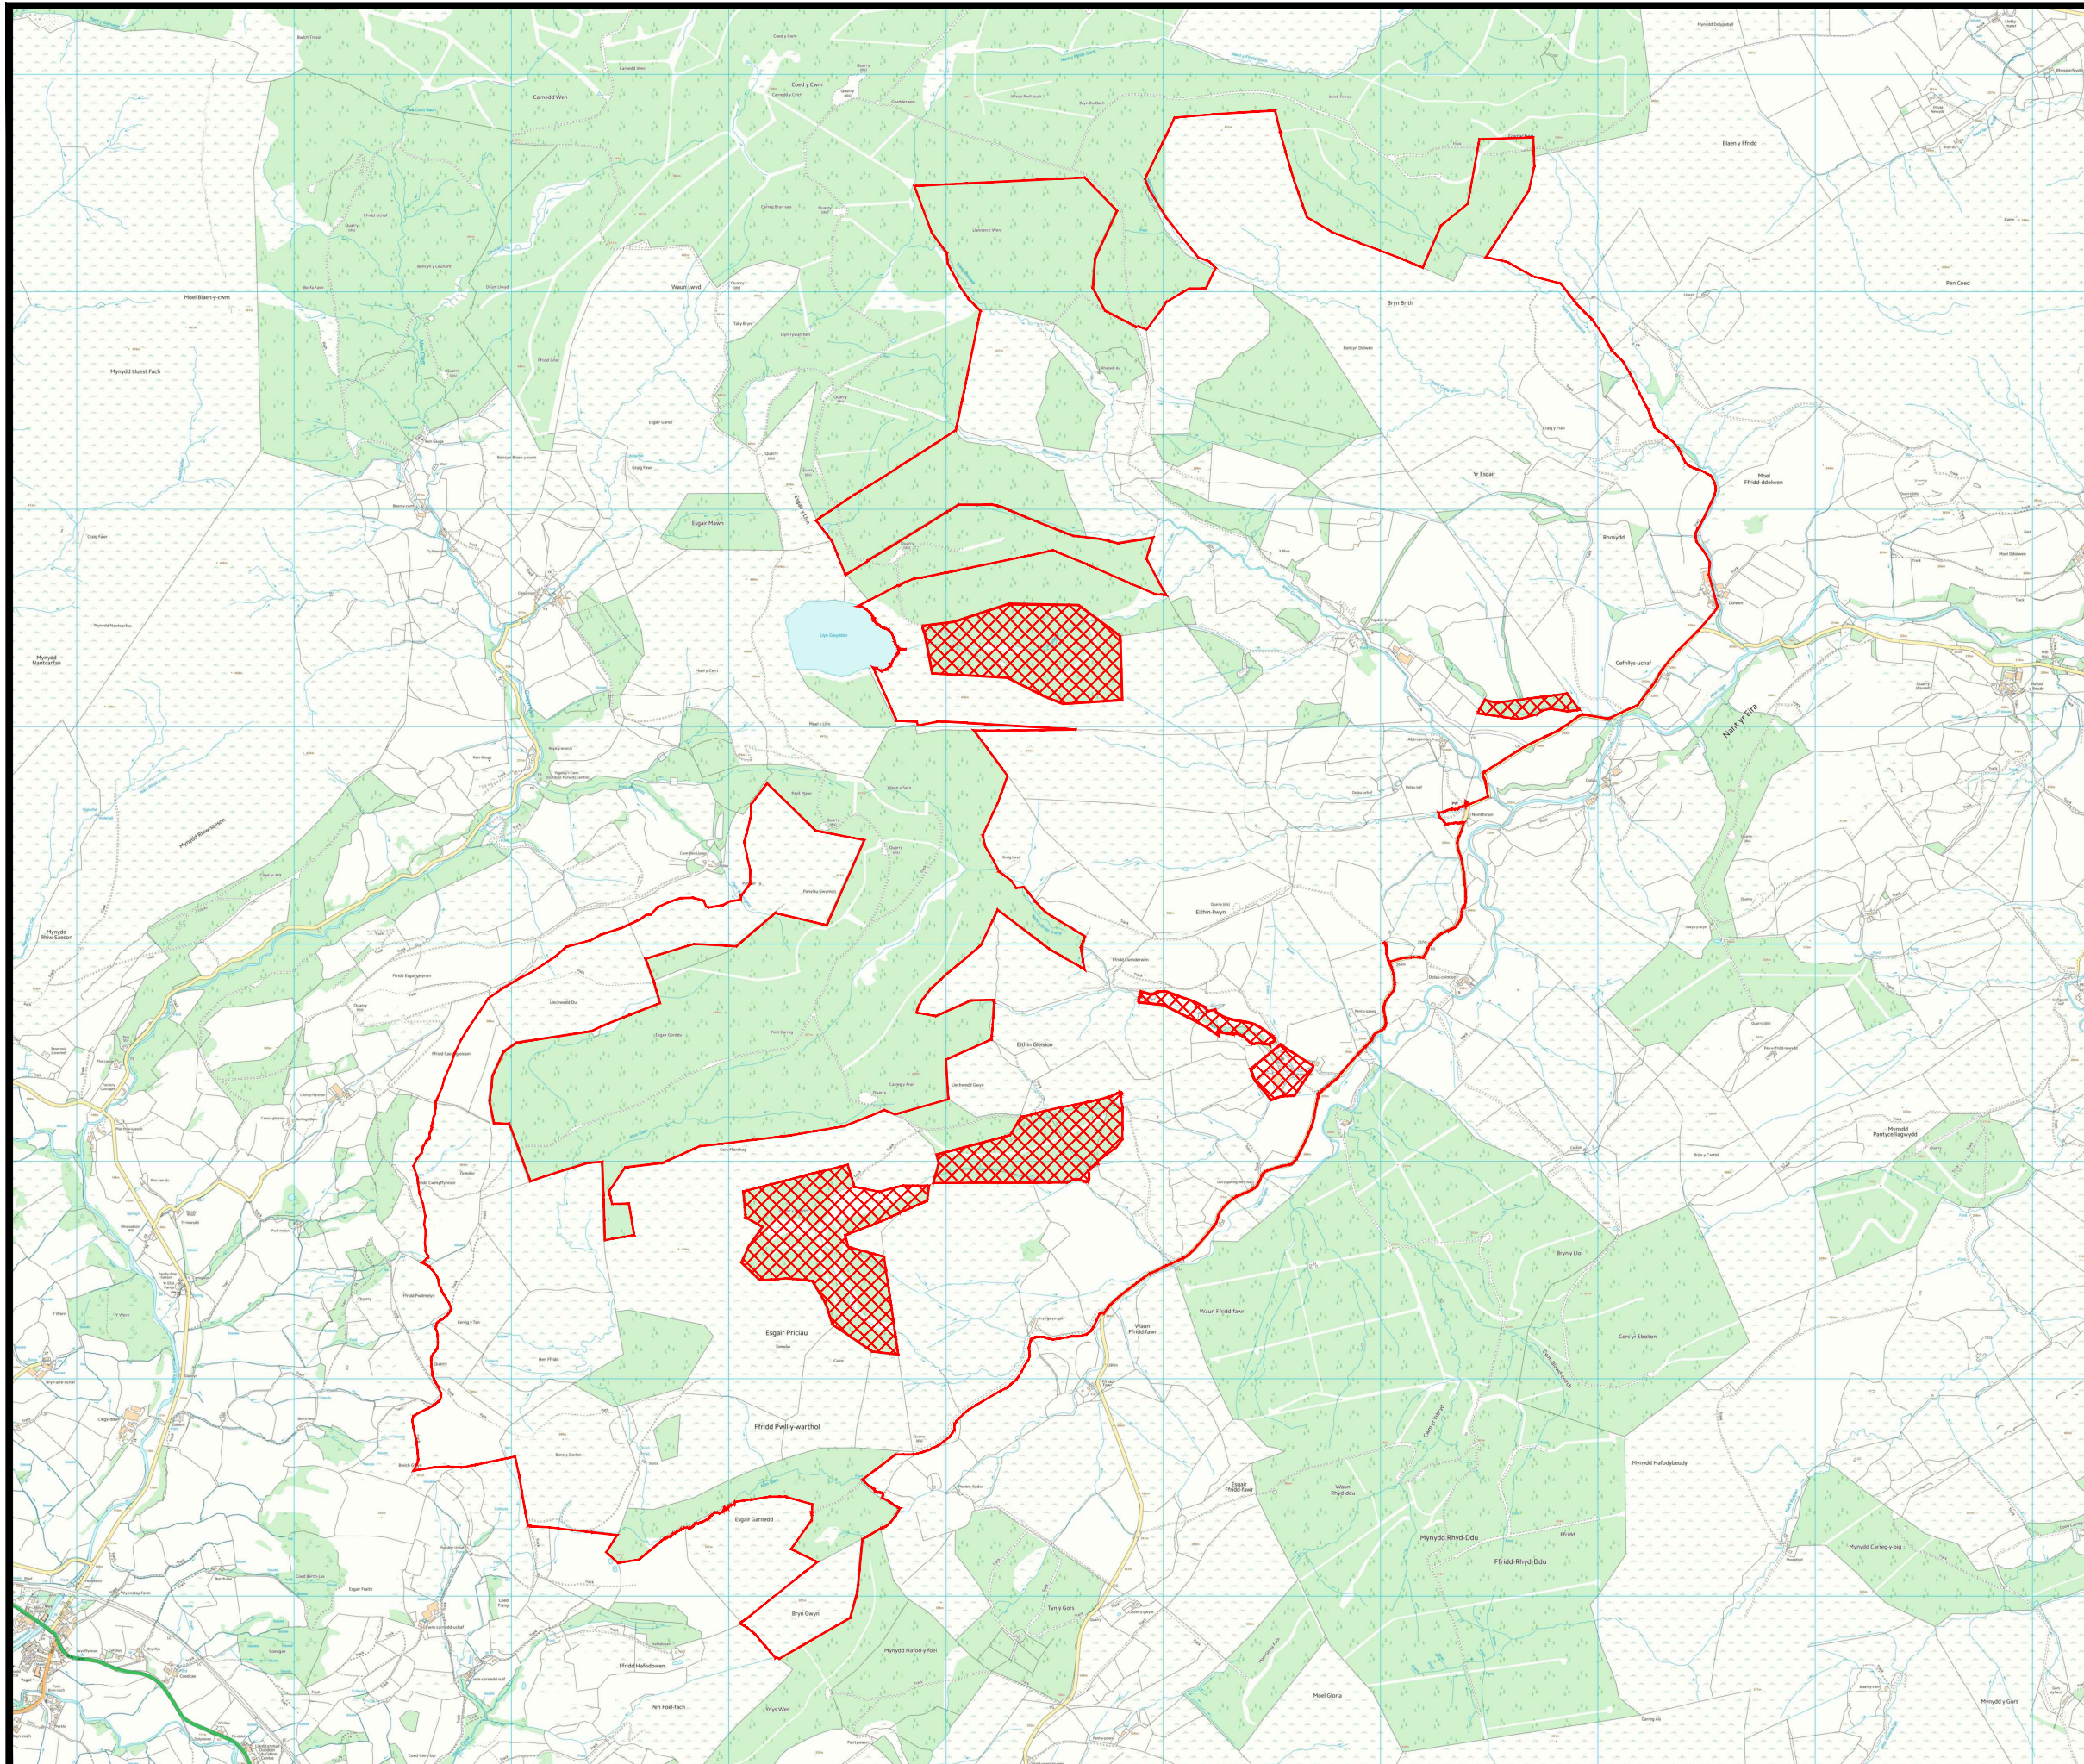

SITE OVERVIEW
SHEET 1 OF 25

LAYOUT DWG N/A T-LAYOUT NO. N/A

DRAWING NUMBER
01592D2205-16

SCALE - 1:30,000 @ A3

SUPPLEMENTARY ENVIRONMENTAL
INFORMATION 2014

THIS DRAWING IS THE PROPERTY OF RENEWABLE ENERGY
SYSTEMS LTD. AND NO REPRODUCTION MAY BE MADE IN
WHOLE OR IN PART WITHOUT PERMISSION