

**THE WEYMOUTH HARBOUR REVISION ORDER 2021**

**SIGNED PLAN REFERRED TO IN THE WEYMOUTH HARBOUR REVISION ORDER 2021**


I HEREBY CERTIFY THAT THESE ARE THE PLANS REFERRED TO IN ARTICLES 2 AND 8 OF THE WEYMOUTH HARBOUR REVISION ORDER 2021

DATE 14/01/21 SIGNED

CHIEF EXECUTIVE OF THE MARINE MANAGEMENT ORGANISATION

**Key**

- 1 Peninsula
- 2 Raised Cargo Stage - ex Platform
- 3 13 Custom House Quay - Harbour Office and Garage - Leased Properties
- 4 Weyfish Fishmongers
- 5 Tramway Loop Car Park, Cosen's Quay Car Park, Slipway, Slipway Trailer Park, Ice Shed
- 6 Weymouth Angling Club
- 7 Dean and Reddyhoff Building and Car Park
- 8 Weymouth Sailing Club Yard including Hooker's Yard
- 9 Weymouth Rowing Club
- 10 Slipway
- 11 SCC and WOEC Dinghy Park
- 12 Stone Pier
- 13 Harbour Wall from Beach around Inner Harbour to root of Stone Pier
- 14 Sand Jetty
- 15 North Quay Toilets and Showers

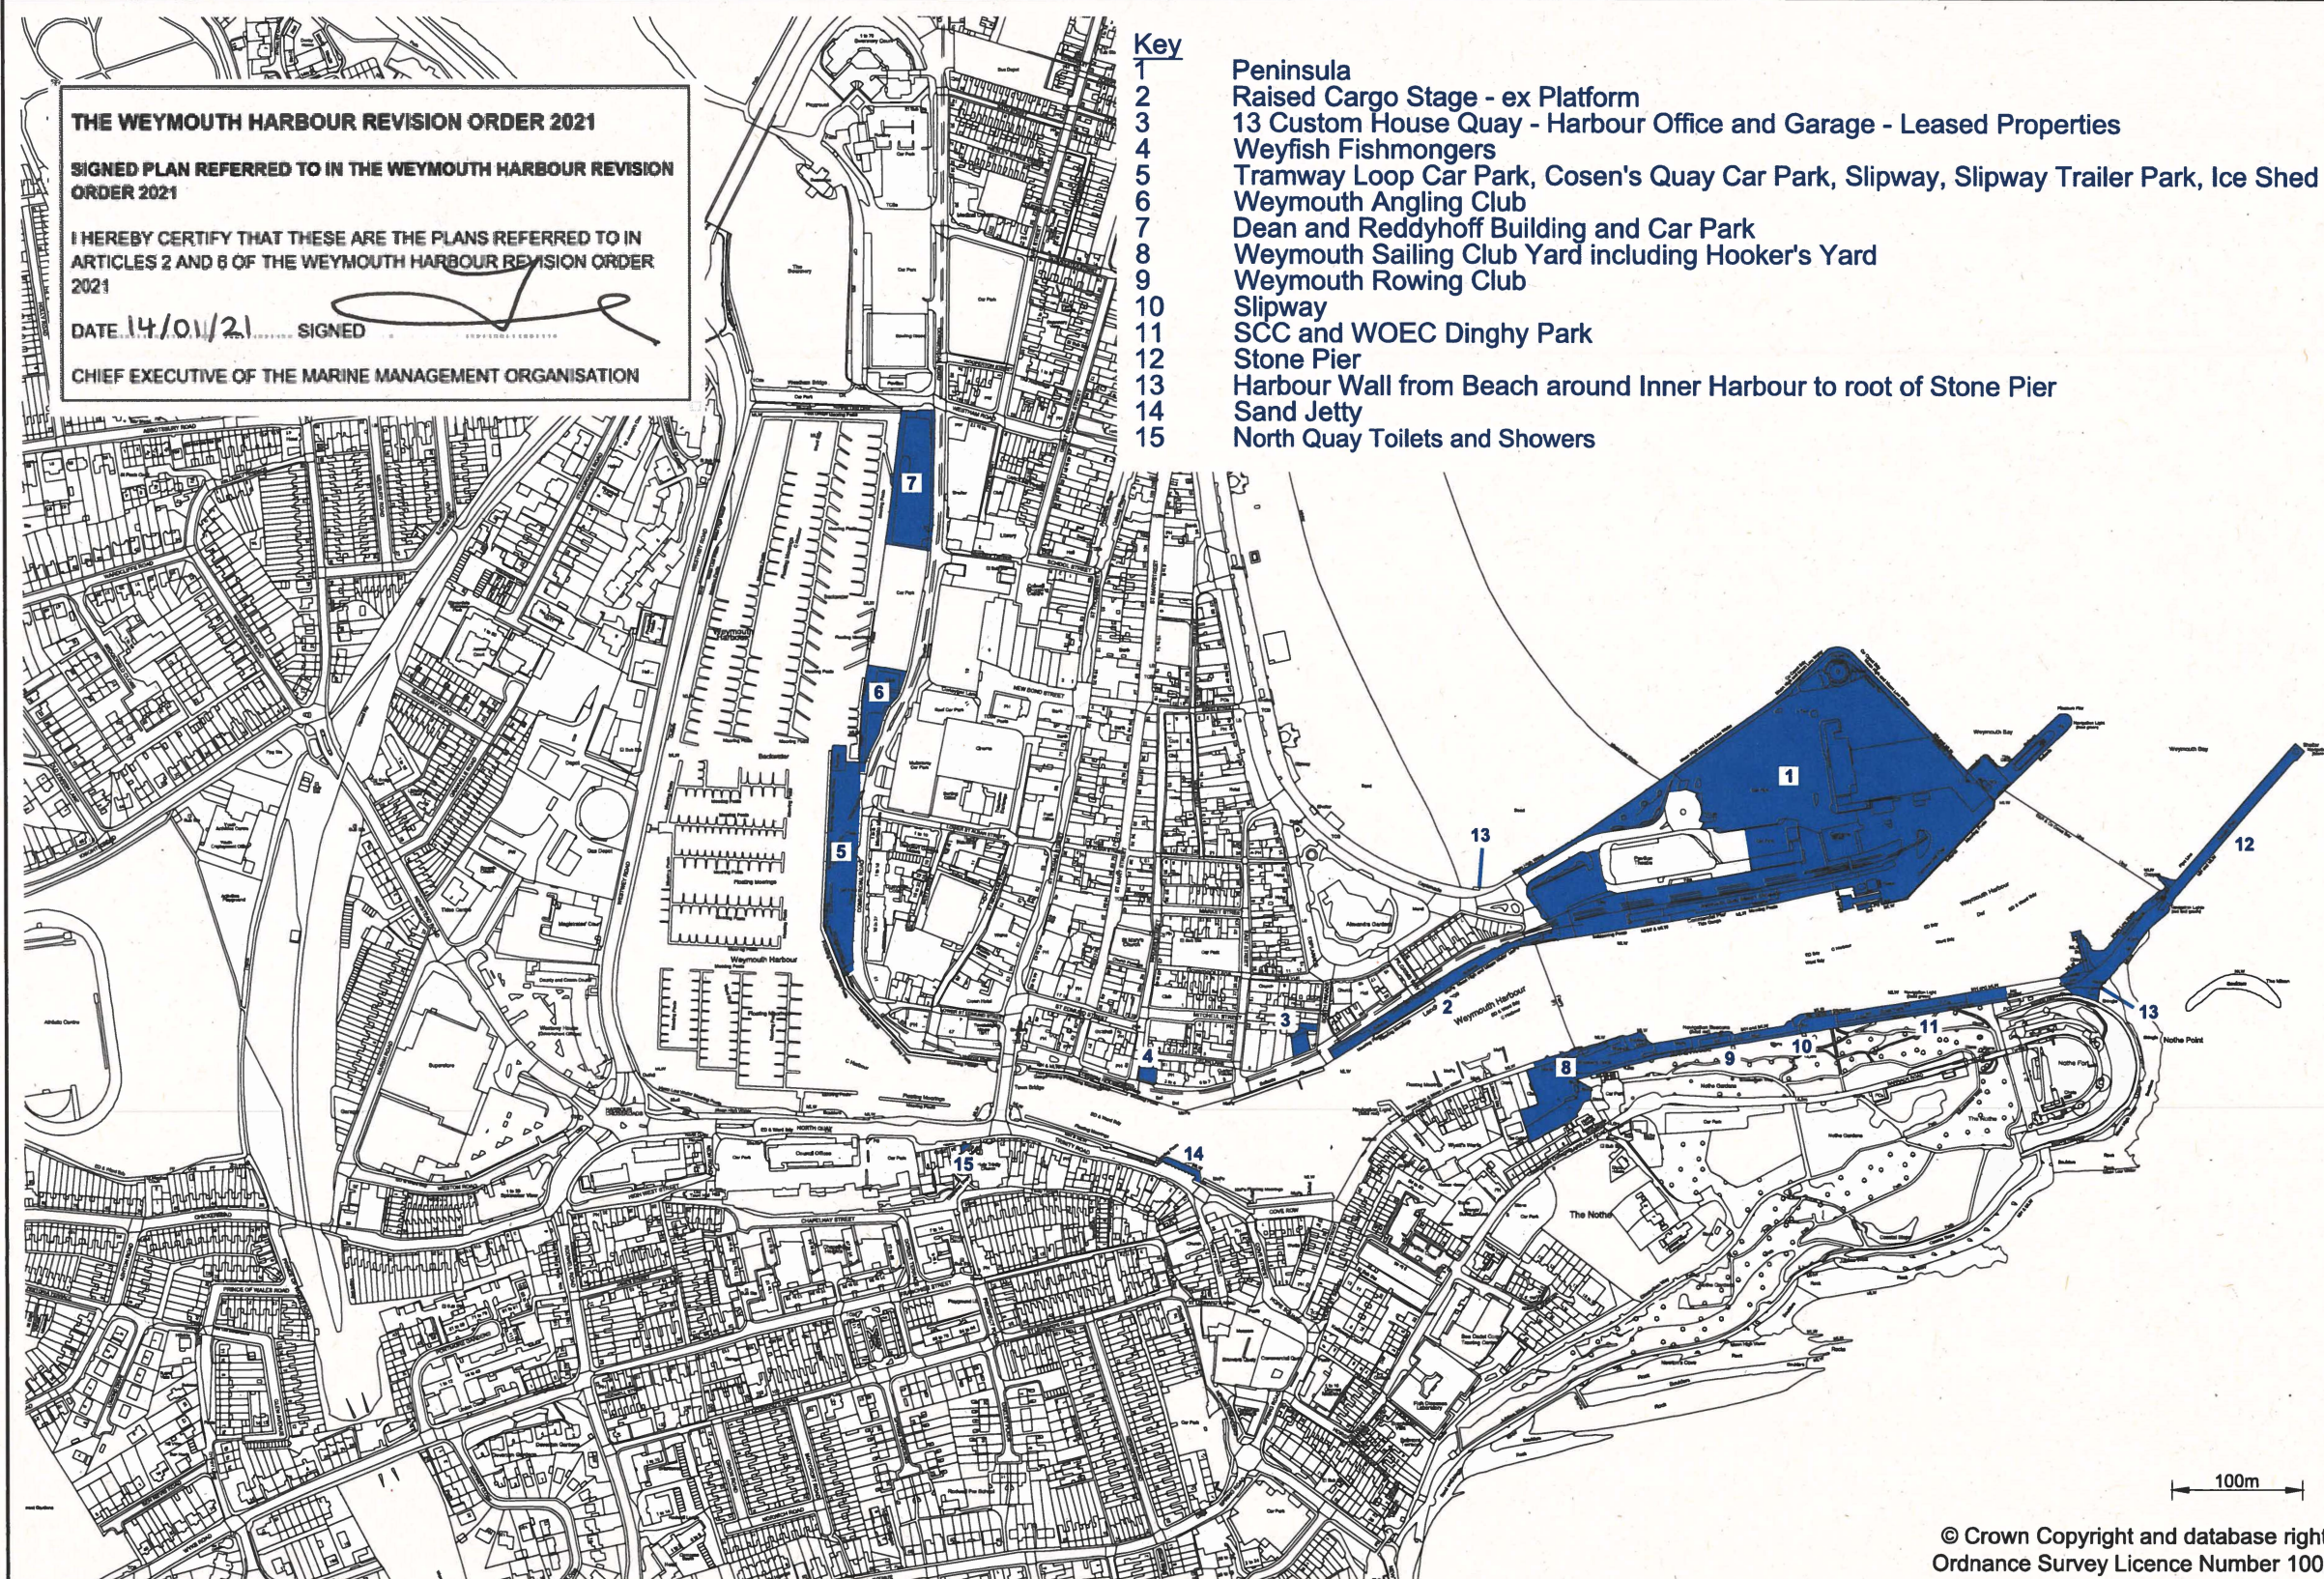

© Crown Copyright and database right (2018).  
Ordnance Survey Licence Number 100024307.

**Weymouth**  
**Harbour Revision Order**  
**Harbour Premises Plan**

Drawing Number : 5  
Date : 30-04-18  
Scale 1 : 5000 @ A3