


**TIDAL WATERS**

CO-ORDINATES WORK NO. 1A			CO-ORDINATES WORK NO. 1B			CO-ORDINATES WORK NO. 2		
POINT	Latitude	Longitude	POINT	Latitude	Longitude	POINT	Longitude	Longitude
W1A-1	53.401100	-3.001752	W1B-1	53.408817	-3.001090	W2-1	53.40888	-3.001798
W1A-2	53.408980	-3.001185	W1B-2	53.408982	-3.000786	W2-2	53.40882	-3.001777
W1A-3	53.40898	-3.001489	W1B-3	53.408982	-3.0013810	W2-3	53.40882	-3.001723
W1A-4	53.40893	-3.001597	W1B-4	53.408735	-3.001377	W2-4	53.40878	-3.001746
W1A-5	53.40897	-3.001638				W2-5	53.40882	-3.001748
W1A-6	53.40887	-3.001897				W2-6	53.40888	-3.001827
W1A-7	53.40888	-3.002189				W2-7	53.40888	-3.001714
W1A-8	53.40888	-3.002346				W2-8	53.40886	-3.002394
W2-1	53.40882	-3.001773				W2-9	53.40888	-3.002384
W2-2	53.40882	-3.001723				W2-10	53.40886	-3.002384
W2-3	53.40882	-3.001723						
W2-4	53.40874	-3.001746						

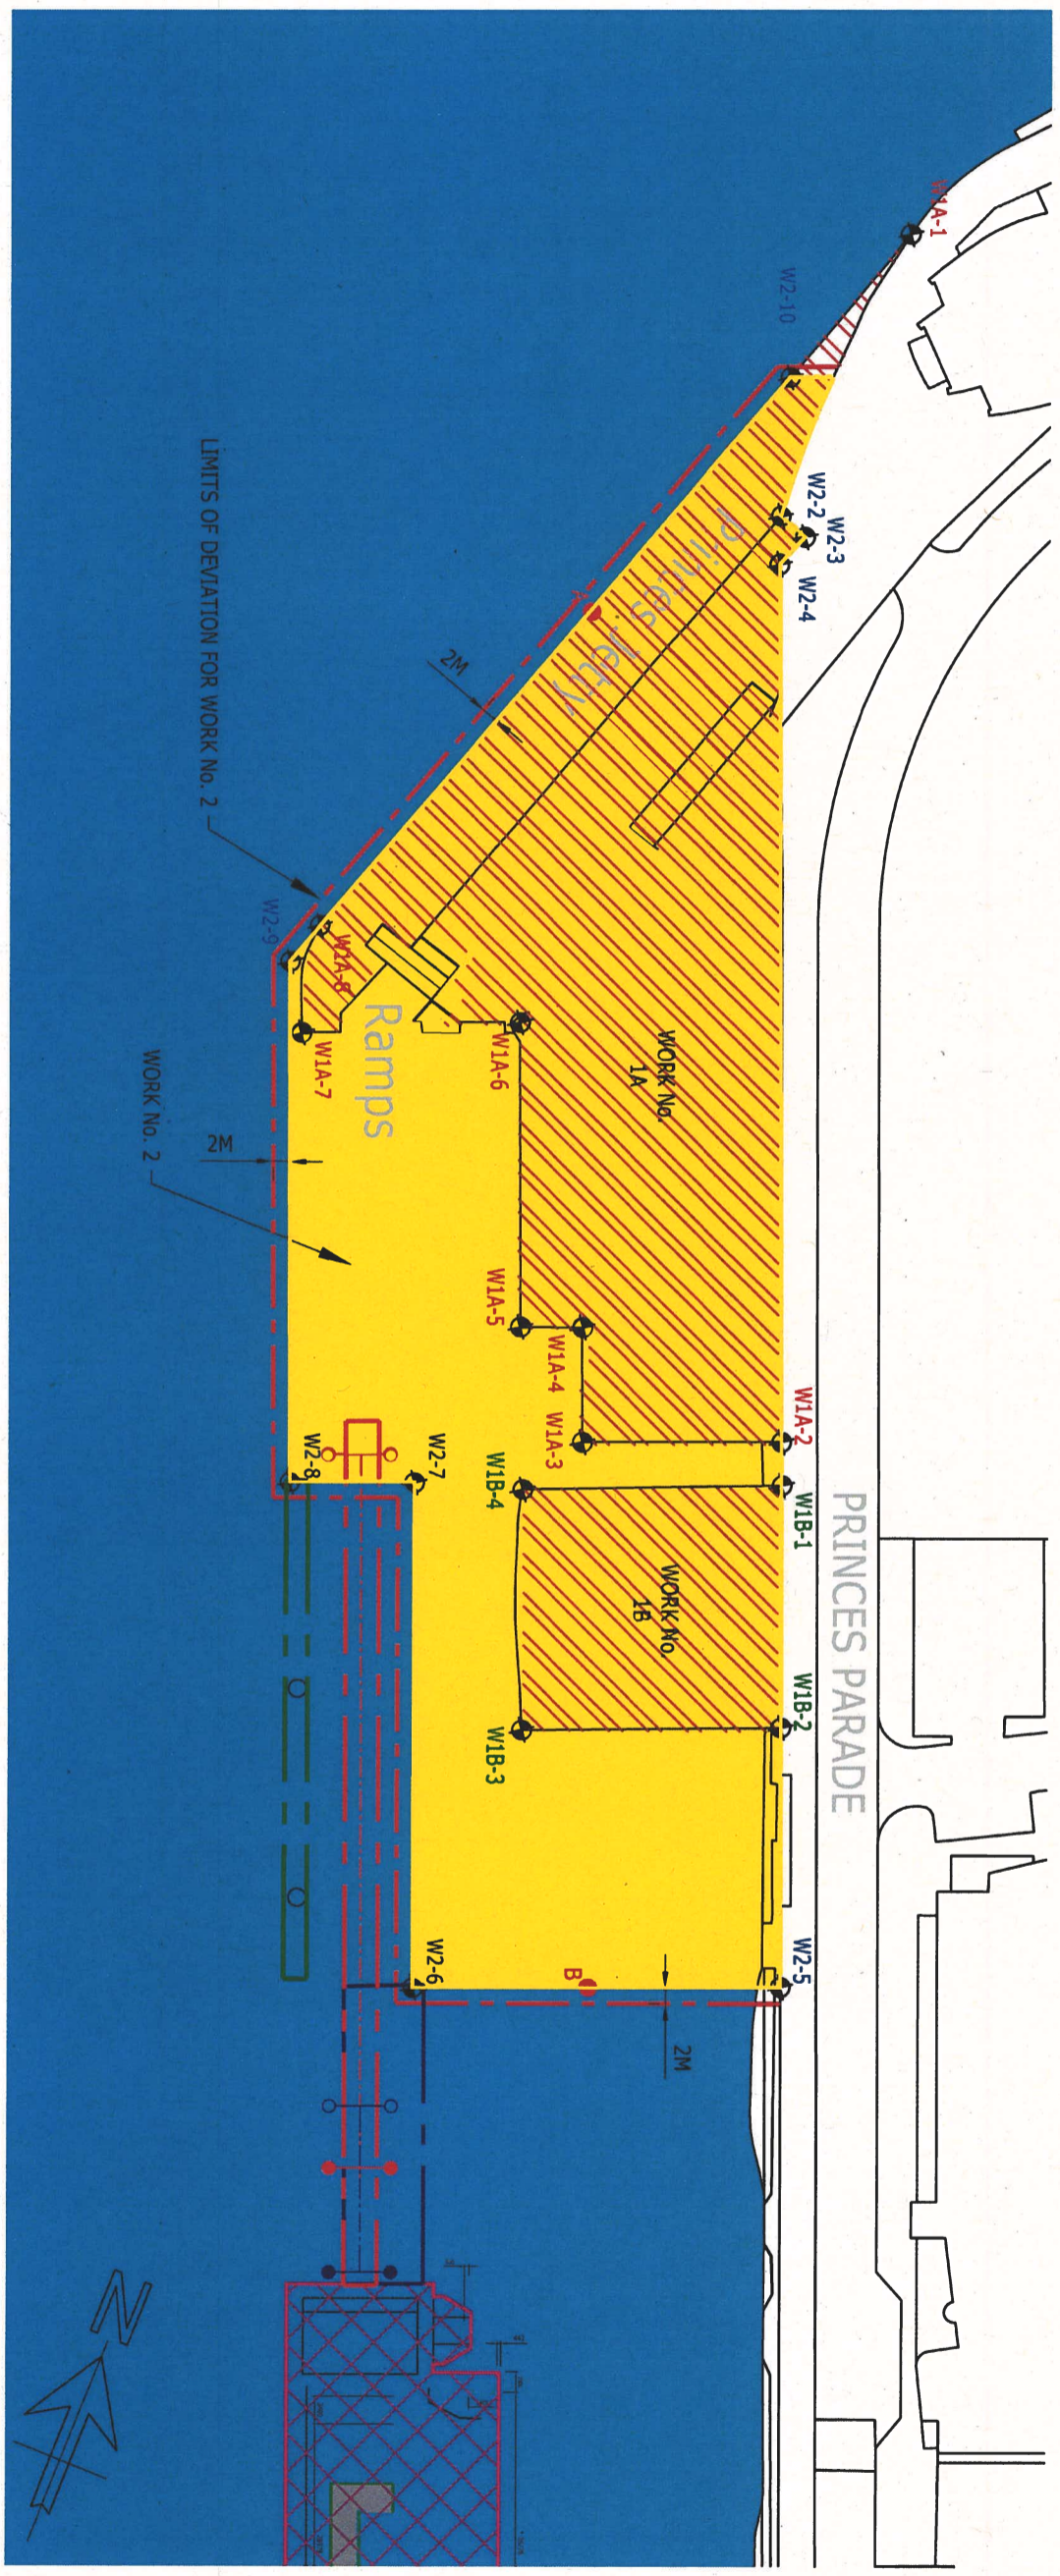

- TIDAL WATERS
  - LIMITS OF DEVIATION MEASURED FROM CENTRELINE
  - DEMOLITION WORK
  - COMMENCEMENT OF WORK
  - TERMINATION OF WORK
- COLOURS VARY DEPENDENT UPON WORK NO.

**THE MERSEY DOCKS AND HARBOUR COMPANY (LIVERPOOL CRUISE TERMINAL EXTENSION) HARBOUR REVISION ORDER 2021**

**PLANS AND SECTIONS REFERRED TO IN THE MERSEY DOCKS AND HARBOUR COMPANY (LIVERPOOL CRUISE TERMINAL EXTENSION) HARBOUR REVISION ORDER 2021**

I HEREBY CERTIFY THAT THESE ARE THE PLANS AND SECTIONS REFERRED TO IN ARTICLES 2, 3 AND 6 OF THE MERSEY DOCKS AND HARBOUR COMPANY (LIVERPOOL CRUISE TERMINAL EXTENSION) HARBOUR REVISION ORDER 2021

DATE: 14/01/21 SIGNED: \_\_\_\_\_  
 CHIEF EXECUTIVE OF THE MARINE MANAGEMENT ORGANISATION

**THE MERSEY DOCKS AND HARBOUR COMPANY (LIVERPOOL CRUISE TERMINAL EXTENSION) HARBOUR REVISION ORDER 2021**

**MARINE MANAGEMENT ORGANISATION**

WORKS PLAN - WORK NOS. 1A, 1B AND 2  
 SHEET NO. 3

REV M January 2021  
 1:400 @ A1