


TIDAL WATERS

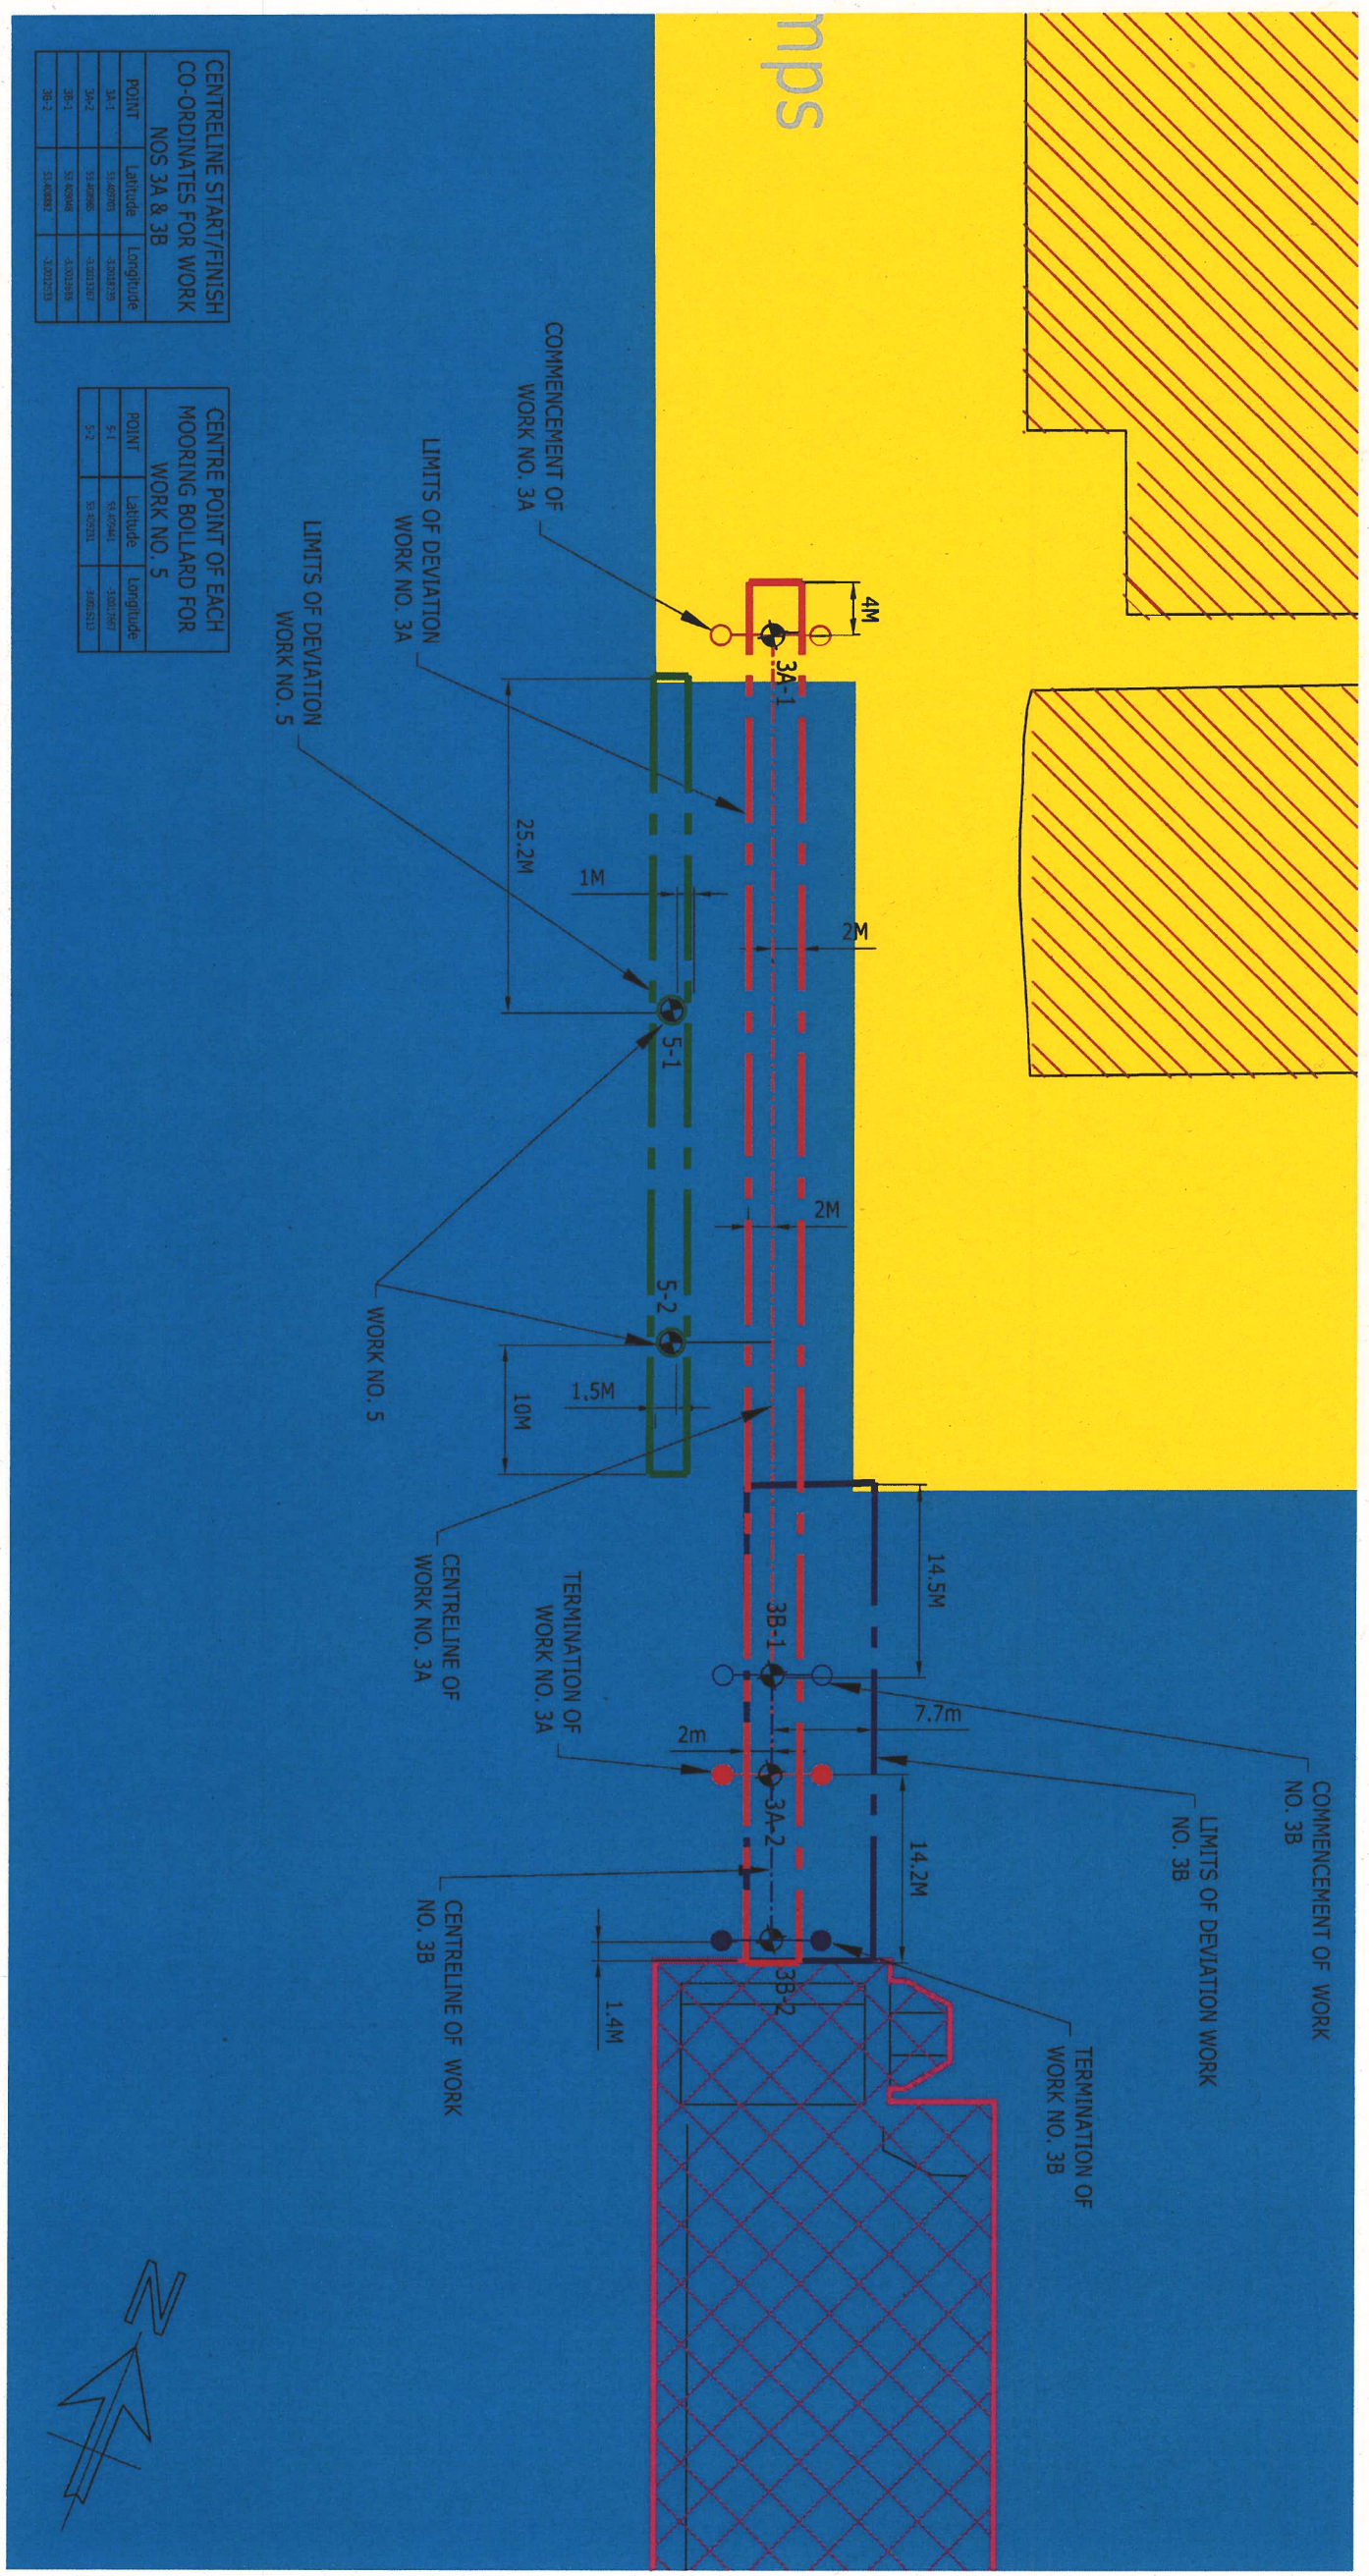

CENTRELINE START/FINISH CO-ORDINATES FOR WORK NOS 3A & 3B

POINT	Latitude	Longitude
3A-1	53.46098	-3.04028
3A-2	53.46098	-3.04128
3B-1	53.46098	-3.04028
3B-2	53.46098	-3.04228

CENTRE POINT OF EACH MOORING BOLLARD FOR WORK NO. 5


POINT	Latitude	Longitude
5-1	53.46098	-3.04028
5-2	53.46098	-3.04128

- LIMITS OF DEVIATION MEASURED FROM CENTRELINE
  - ! COMMENCEMENT OF WORK
  - ! TERMINATION OF WORK
- COLOURS VARY DEPENDENT UPON WORK NO.

**THE MERSEY DOCKS AND HARBOUR COMPANY (LIVERPOOL CRUISE TERMINAL EXTENSION) HARBOUR REVISION ORDER 2021**

PLANS AND SECTIONS REFERRED TO IN THE MERSEY DOCKS AND HARBOUR COMPANY (LIVERPOOL CRUISE TERMINAL EXTENSION) HARBOUR REVISION ORDER 2021

I HEREBY CERTIFY THAT THESE ARE THE PLANS AND SECTIONS REFERRED TO IN ARTICLES 2, 3 AND 6 OF THE MERSEY DOCKS AND HARBOUR COMPANY (LIVERPOOL CRUISE TERMINAL EXTENSION) HARBOUR REVISION ORDER 2021

DATE: 14/01/21 SIGNED: 

CHIEF EXECUTIVE OF THE MARINE MANAGEMENT ORGANISATION

MARINE MANAGEMENT ORGANISATION

THE MERSEY DOCKS AND HARBOUR COMPANY (LIVERPOOL CRUISE TERMINAL EXTENSION) HARBOUR REVISION ORDER 2021

WORKS PLAN - WORK NOS. 3A, 3B AND 5

SHEET NO. 4

REV M January 2021  
SCALE 1:250 @ A1