




TIDAL WATERS

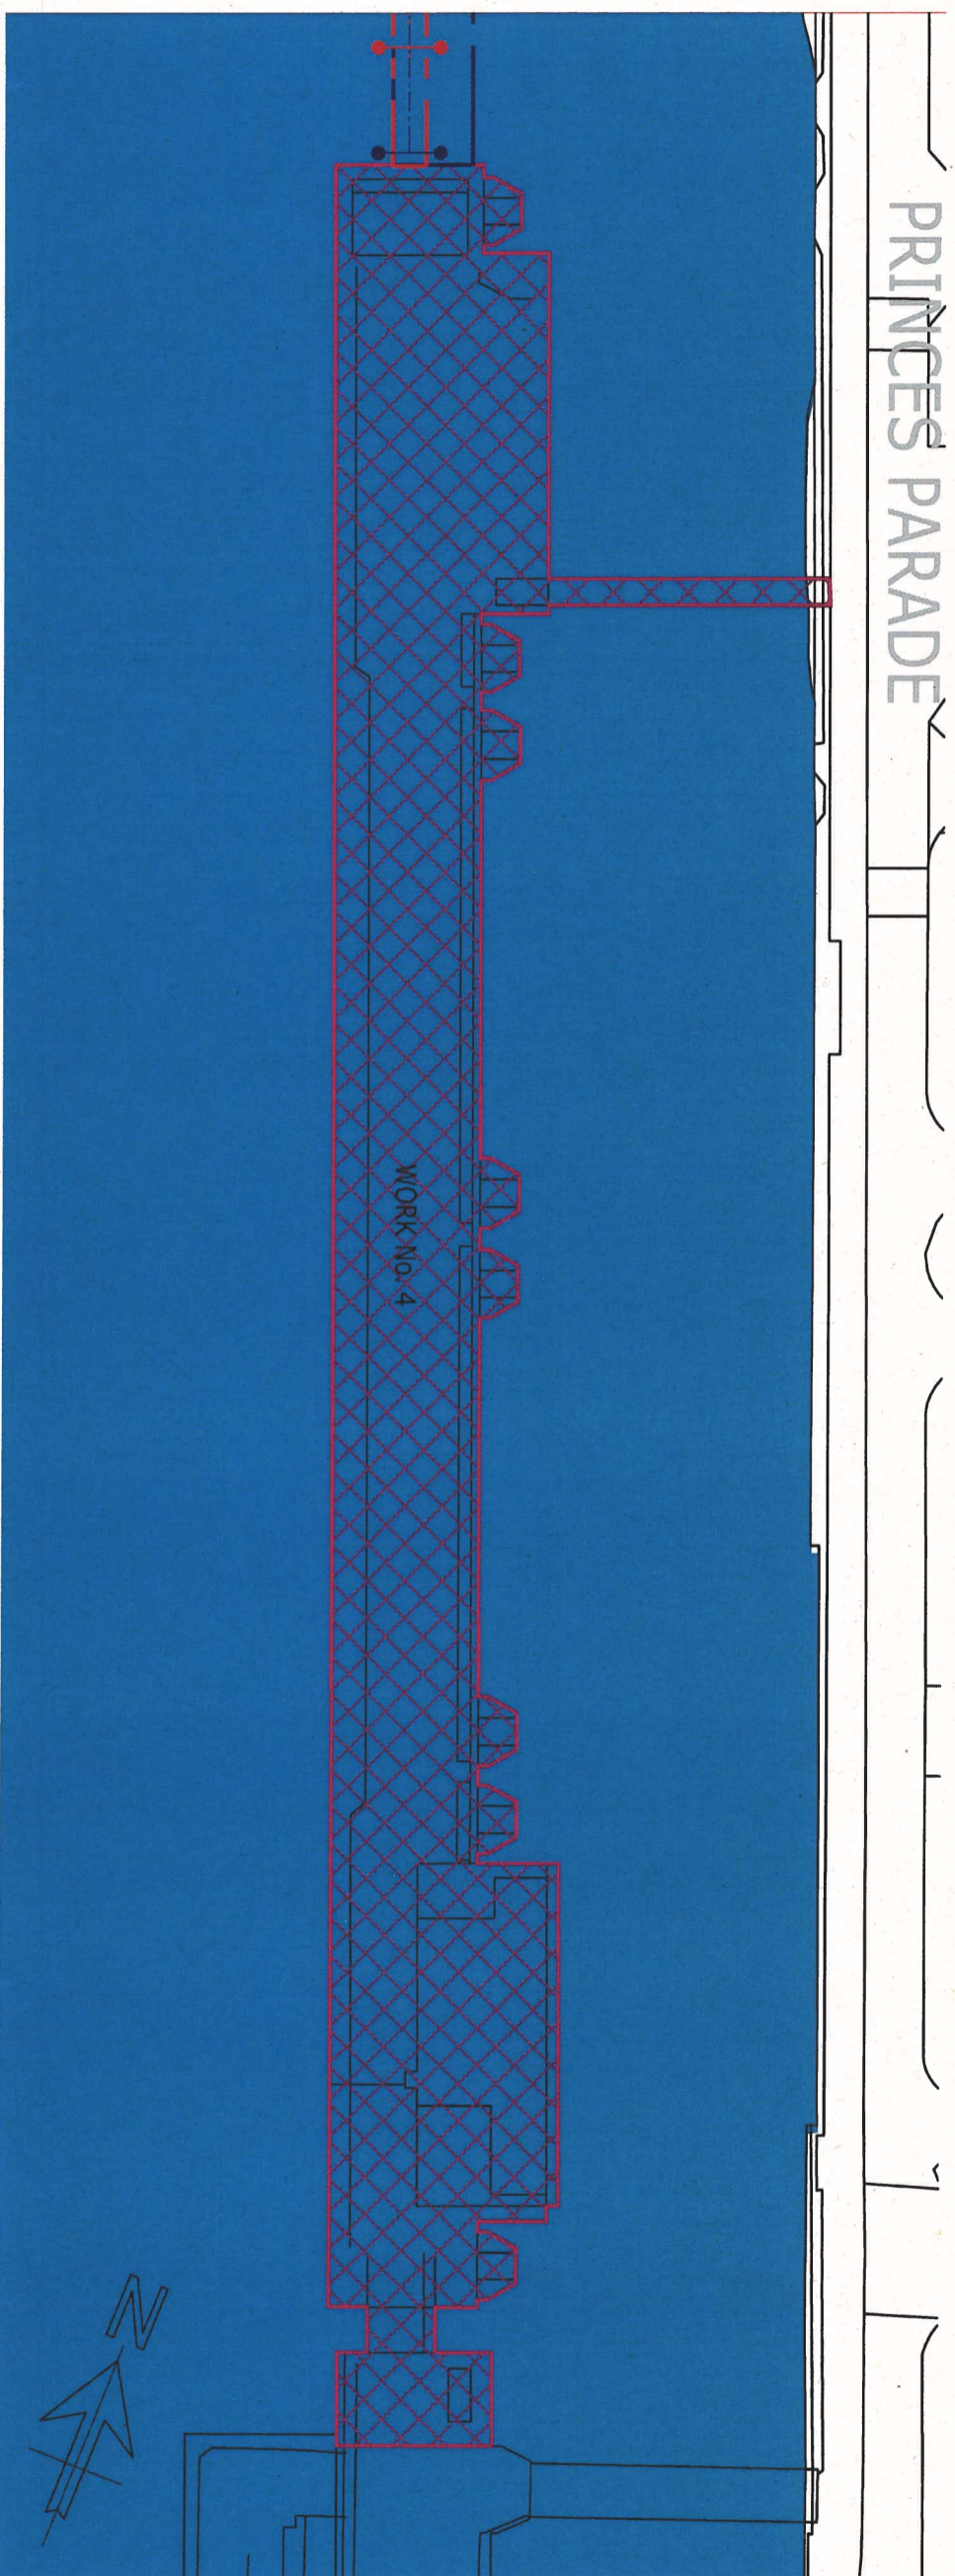


 TIDAL WATERS

 EXTENT OF WORK NO. 4

THE MERSEY DOCKS AND HARBOUR COMPANY (LIVERPOOL CRUISE TERMINAL EXTENSION) HARBOUR REVISION ORDER 2021

PLANS AND SECTIONS REFERRED TO IN THE MERSEY DOCKS AND HARBOUR COMPANY (LIVERPOOL CRUISE TERMINAL EXTENSION) HARBOUR REVISION ORDER 2021

I HEREBY CERTIFY THAT THESE ARE THE PLANS AND SECTIONS REFERRED TO IN ARTICLES 2, 3 AND 6 OF THE MERSEY DOCKS AND HARBOUR COMPANY (LIVERPOOL CRUISE TERMINAL EXTENSION) HARBOUR REVISION ORDER 2021

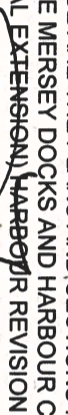DATE 14/01/21 SIGNED  CHIEF EXECUTIVE OF THE MARINE MANAGEMENT ORGANISATION

MARINE MANAGEMENT ORGANISATION

THE MERSEY DOCKS AND HARBOUR COMPANY
(LIVERPOOL CRUISE TERMINAL EXTENSION) HARBOUR REVISION ORDER 2021
WORKS PLAN - WORK NO. 4
SHEET NO. 5