

GENERAL NOTES

01. Subject to detailed design by engineers
- 02.
- 03.
- 04.
- 05.

REVISIONS

REV	DATE	DESCRIPTION	REV BY	CHK BY
A	10/02/2021	Pitched roof replaces flat roof	JH	ATC

KEY PLAN

CONSULTANT



LEAD CONSULTANT

CLIENT



ISSUED FOR

Planning Direction

PROJECT

Ingestre Park Golf Club


DRAWING TITLE

Pump Station


Drawn JH	Checked AC	Approved RH
Date 09/11/2020	Sheet Size A3	Scale N.T.S.
Drawing No. G982 NC 730 PUMP STATION		Rev. A

CAD File No. G982 NC 730 PUMP STATION	Consultant Project No.
---------------------------------------	------------------------


This drawing, the designs and details shown are the copyright of International Design Group and shall not be copied or reproduced in any form without their written consent.

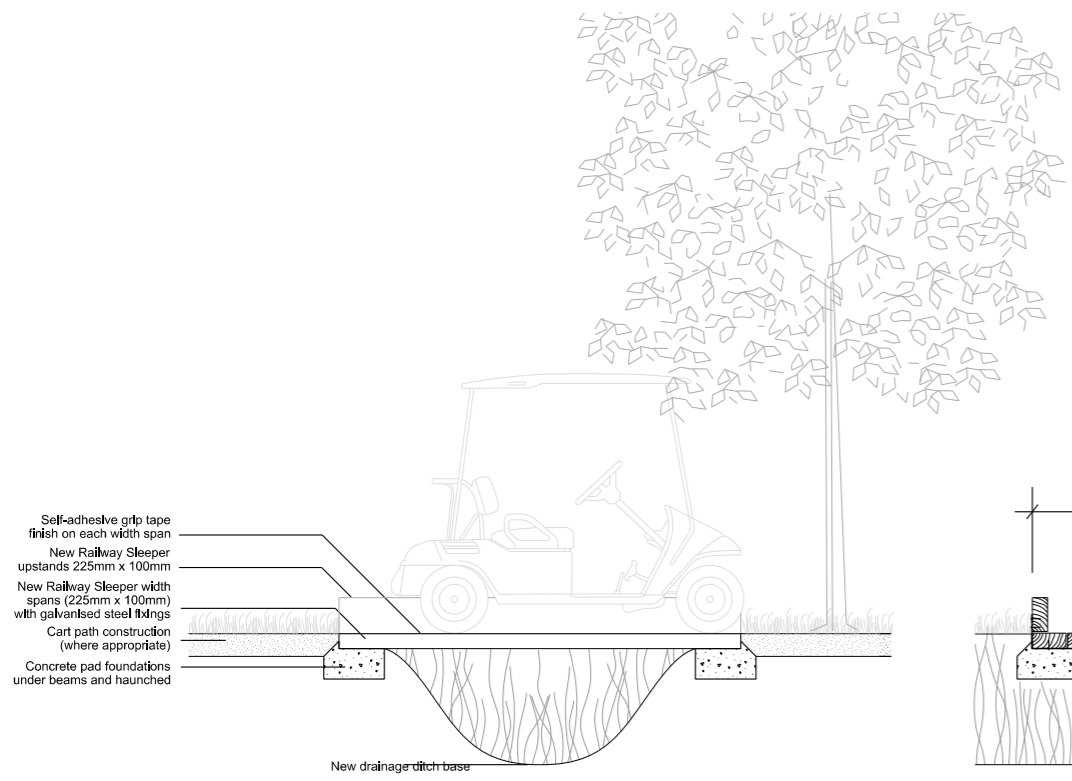

Bridge Type A  
'Short Bridge'  
Detail A-A  
Bridge Span < 3.0m

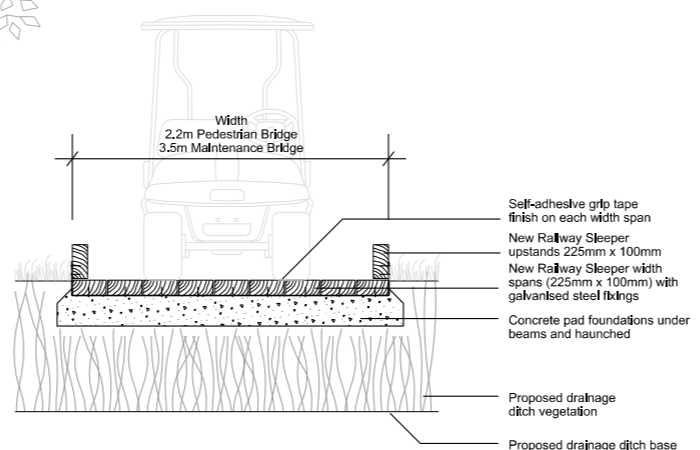

Bridge Type A  
'Short Bridge'  
Detail B-B  
Bridge Span < 3.0m

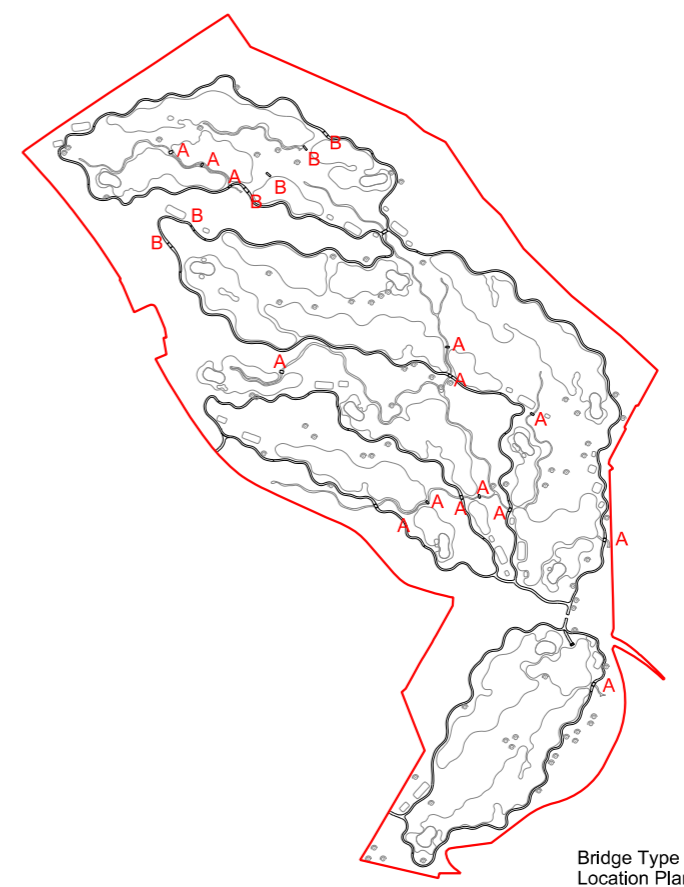

Bridge Type  
Location Plan


GENERAL NOTES

- 01.
- 02.
- 03.
- 04.
- 05.


REVISIONS

REV	DATE	DESCRIPTION	REV BY	CHK BY

KEY PLAN

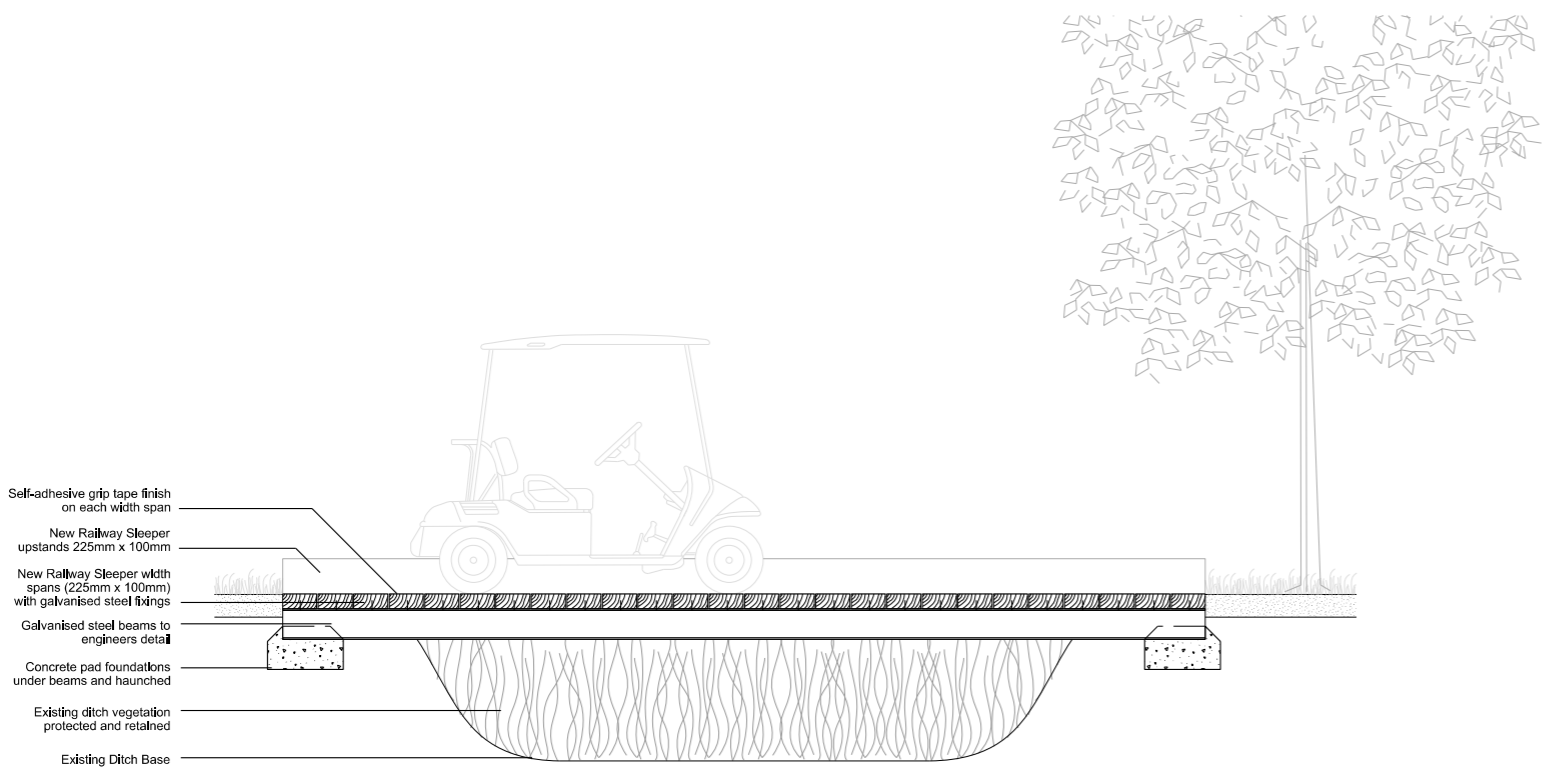

Bridge Type B  
'Long Bridge'  
Detail C-C  
Bridge Span > 3.0m

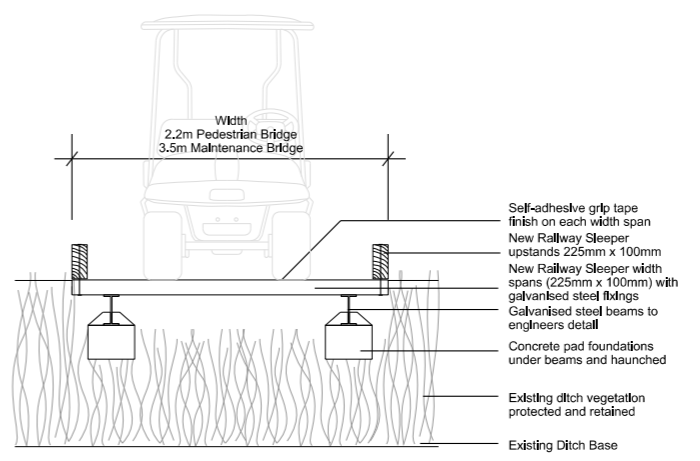

Bridge Type B  
'Long Bridge'  
Detail D-D  
Bridge Span > 3.0m

CONSULTANT



LEAD CONSULTANT

CLIENT



ISSUED FOR

Planning Direction

PROJECT

Ingestre Park Golf Club

DRAWING TITLE

Bridge Details

Drawn JH Checked ATC Approved RH


Date 20/11/2020 Sheet Size A3 Scale N.T.S.

Drawing No. G982 NC 732 BRIDGE DETAILS Rev. -


CAD File No. G982 NC 732 BRIDGE DETAILS Consultant Project No.

This drawing, the designs and details shown are the copyright of International Design Group and shall not be copied or reproduced in any form without their written consent.


# Typical Culvert Plan View

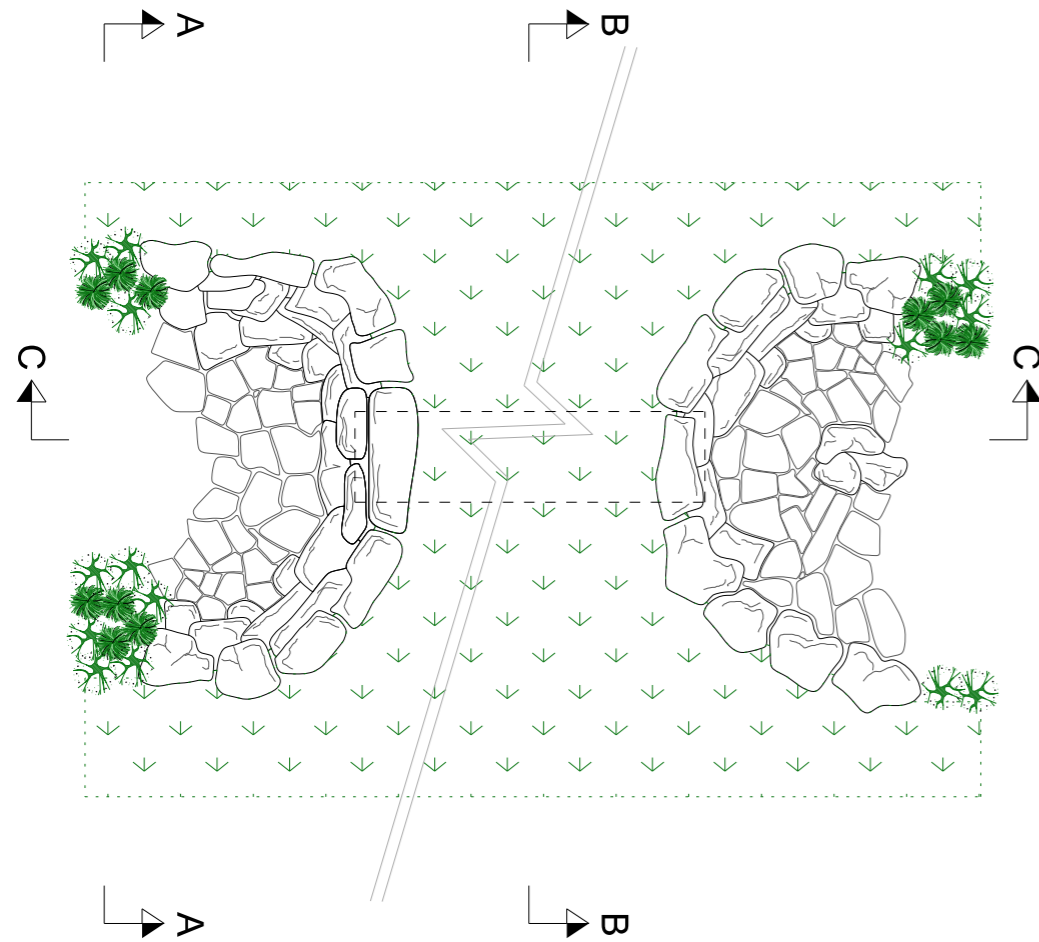


# Sectional Elevation AA

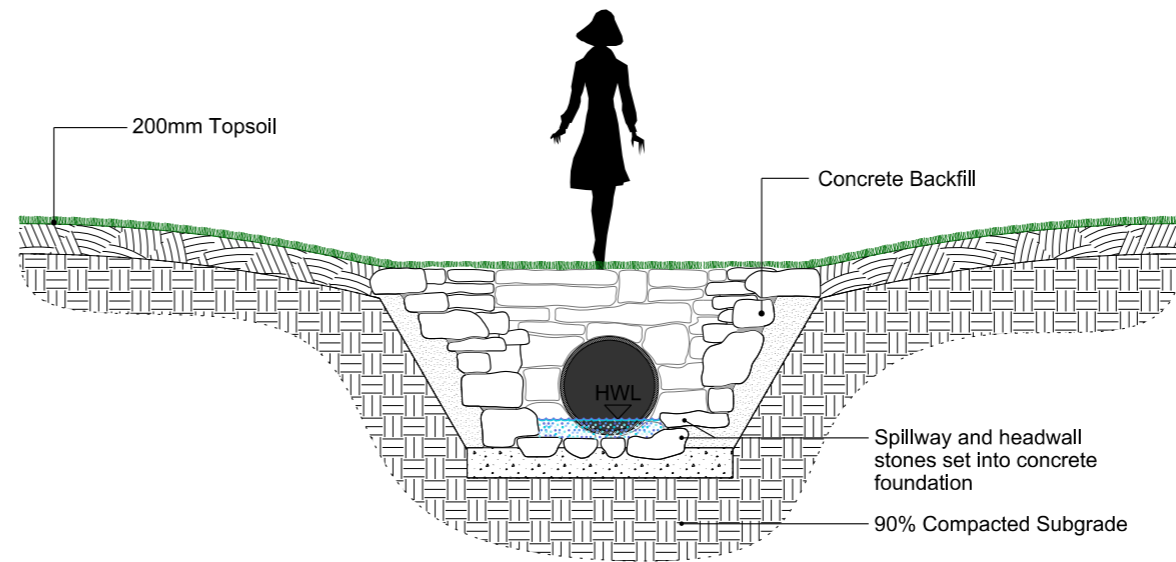

# Section BB

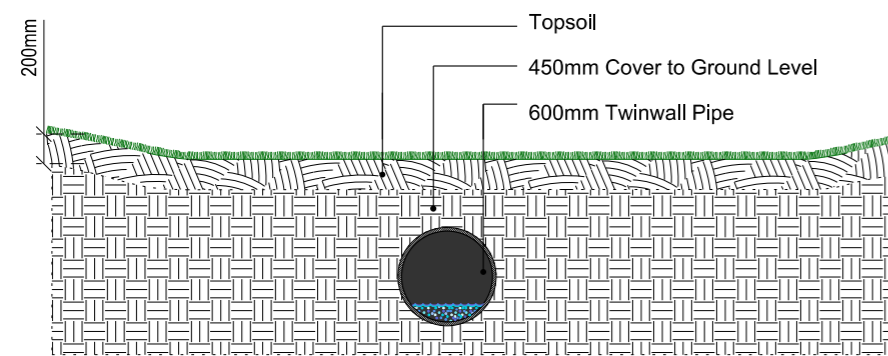

# Section CC

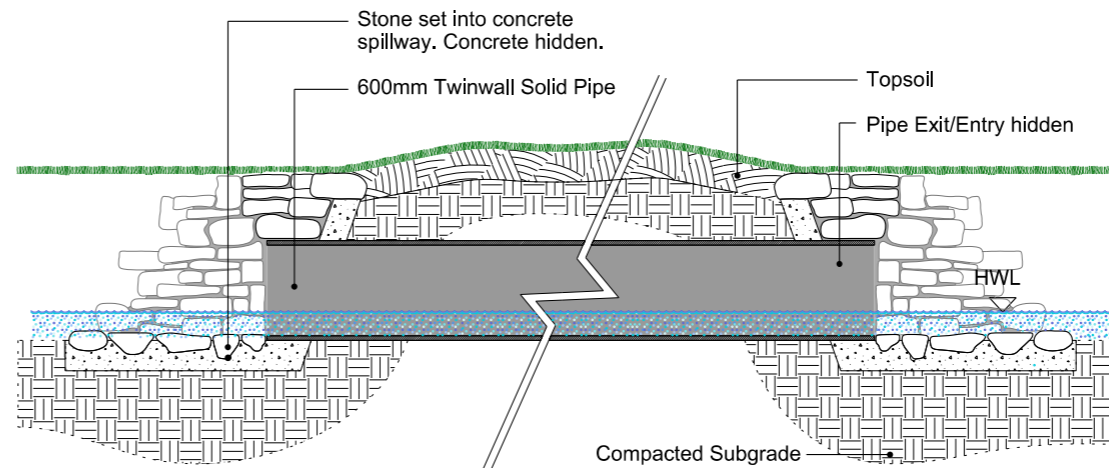

## GENERAL NOTES

- 01.
- 02.
- 03.
- 04.
- 05.

## REVISIONS

REV	DATE	DESCRIPTION	REV BY	CHK BY

## KEY PLAN

## CONSULTANT



## LEAD CONSULTANT

## CLIENT



## ISSUED FOR

Planning Direction

## PROJECT



Ingestre Park Golf Club

## DRAWING TITLE

Culvert Construction


Drawn JH	Checked ATC	Approved RH
Date 20/11/2020	Sheet Size A3	Scale N.T.S.
Drawing No. G982 NC 733 CULVERT CONSTRUCTION		Rev. -
CAD File No. G982 NC 733 CULVERT CONSTRUCTION		Consultant Project No.

This drawing, the designs and details shown are the copyright of International Design Group and shall not be copied or reproduced in any form without their written consent.

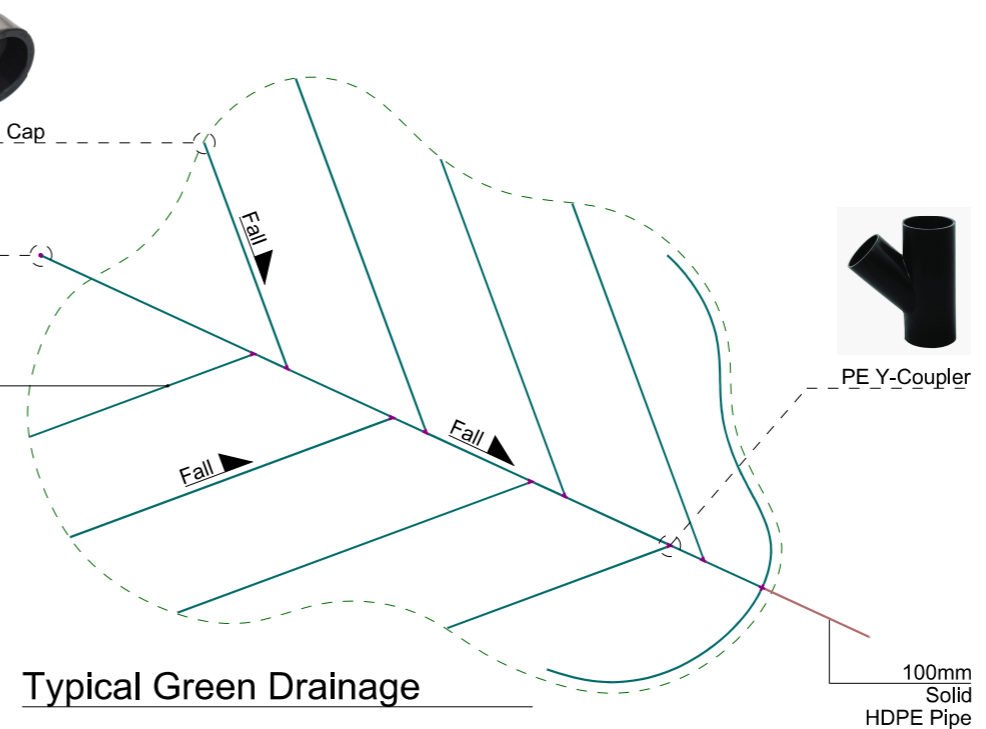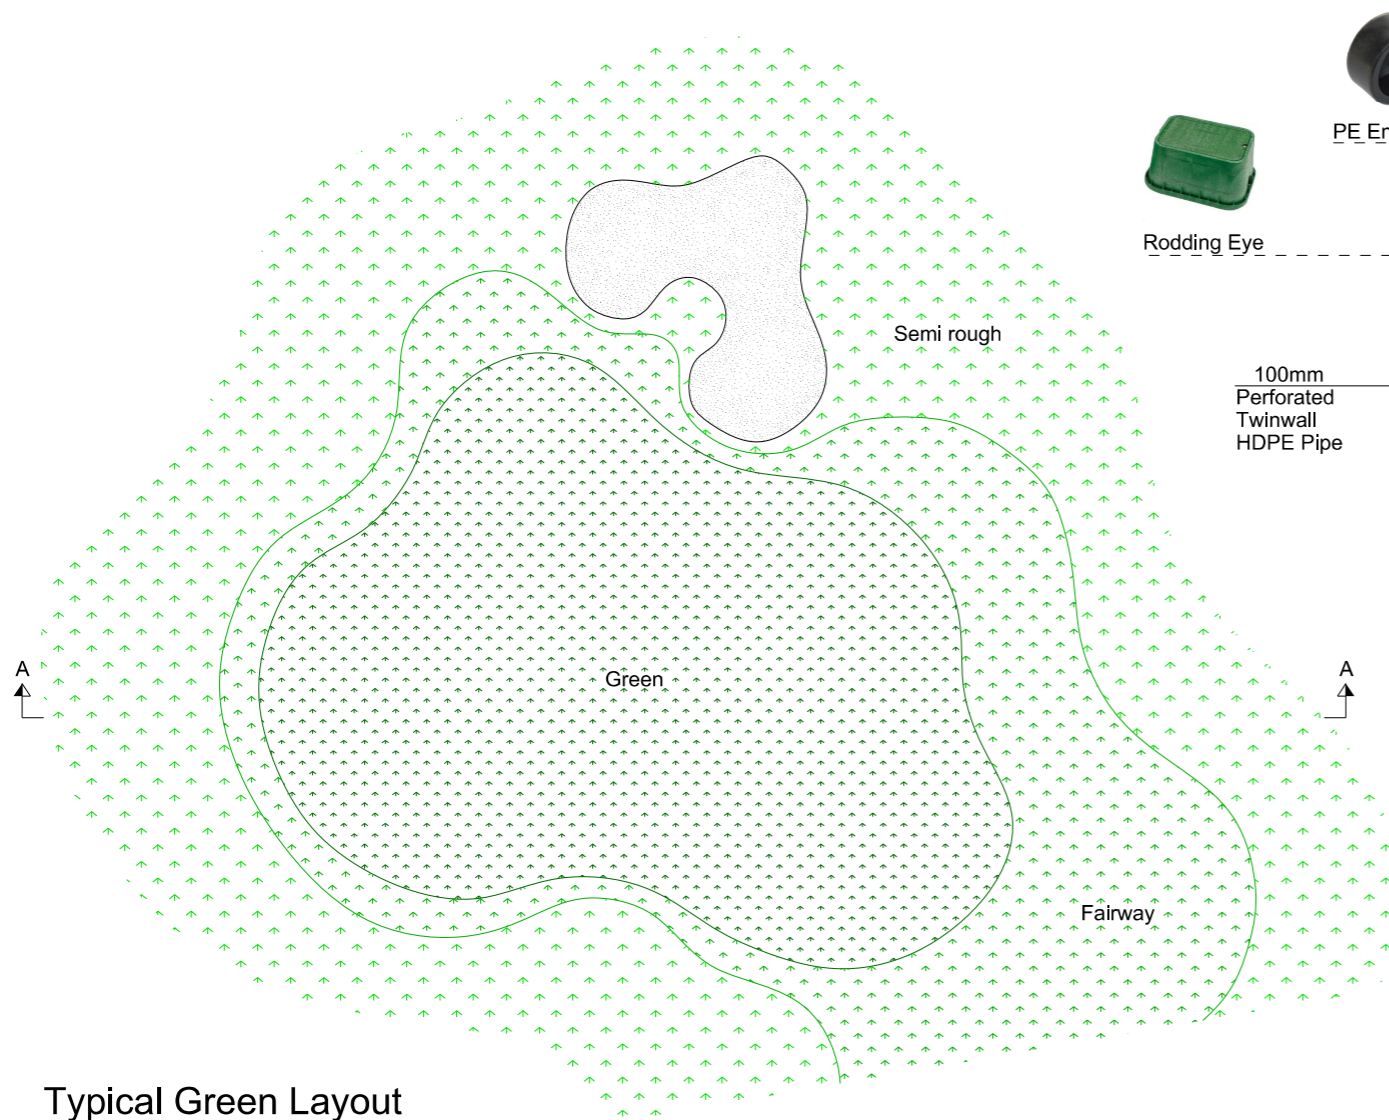


Typical Green Layout

Typical Green Drainage

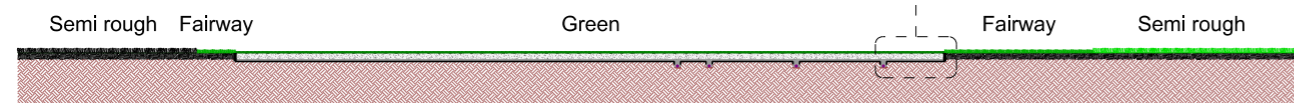

Section AA

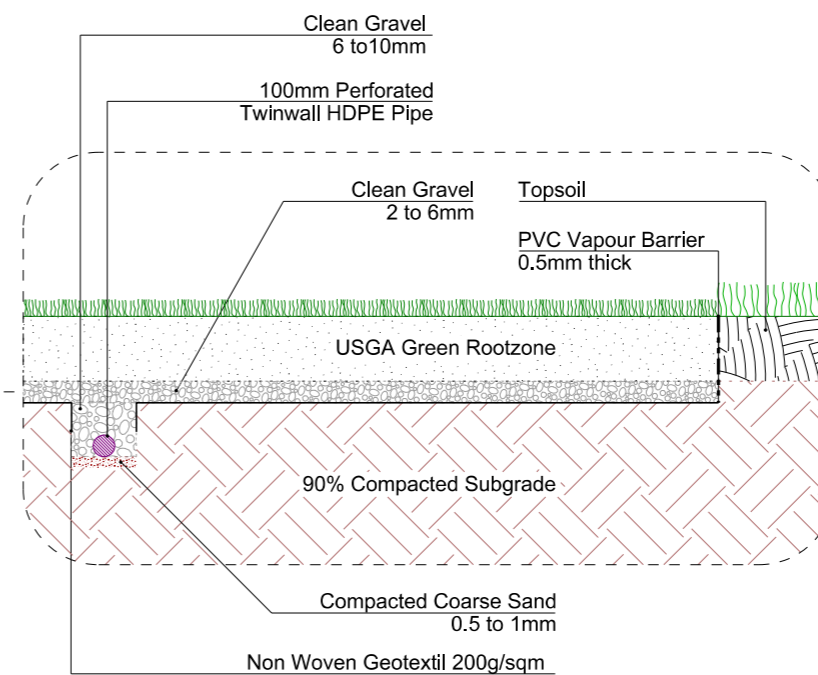

GENERAL NOTES

- 01.
- 02.
- 03.
- 04.
- 05.

REVISIONS

REV	DATE	DESCRIPTION	REV BY	CHK BY

KEY PLAN



CONSULTANT



LEAD CONSULTANT

CLIENT



ISSUED FOR

Planning Direction

PROJECT

Ingestre Park Golf Club

DRAWING TITLE


Green Construction

Drawn JH	Checked ATC	Approved RH
Date 20/11/2020	Sheet Size A3	Scale N.T.S.


Drawing No.	Rev.
G982 NC 734 GREEN CONSTRUCTION	-

CAD File No.	Consultant Project No.
G982 NC 734 GREEN CONSTRUCTION	


This drawing, the designs and details shown are the copyright of International Design Group and shall not be copied or reproduced in any form without their written consent.

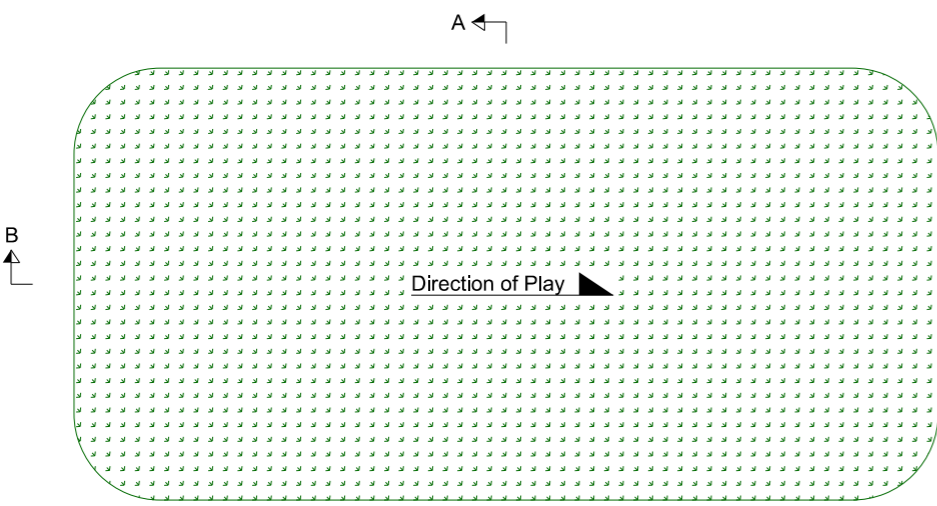

Typical Tee Layout

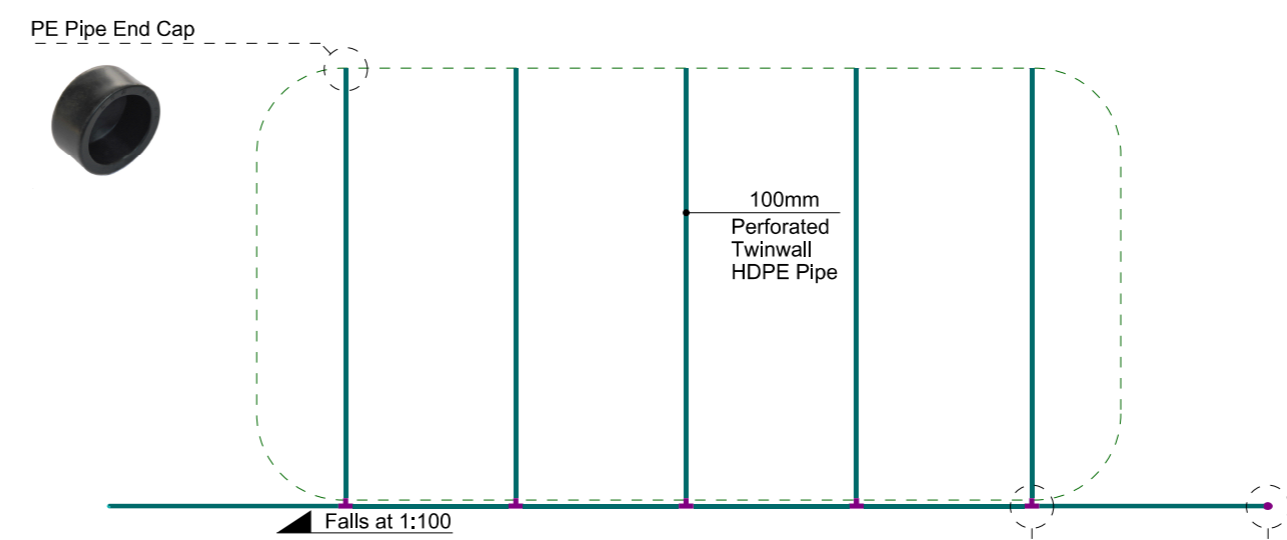


Typical Tee Drainage

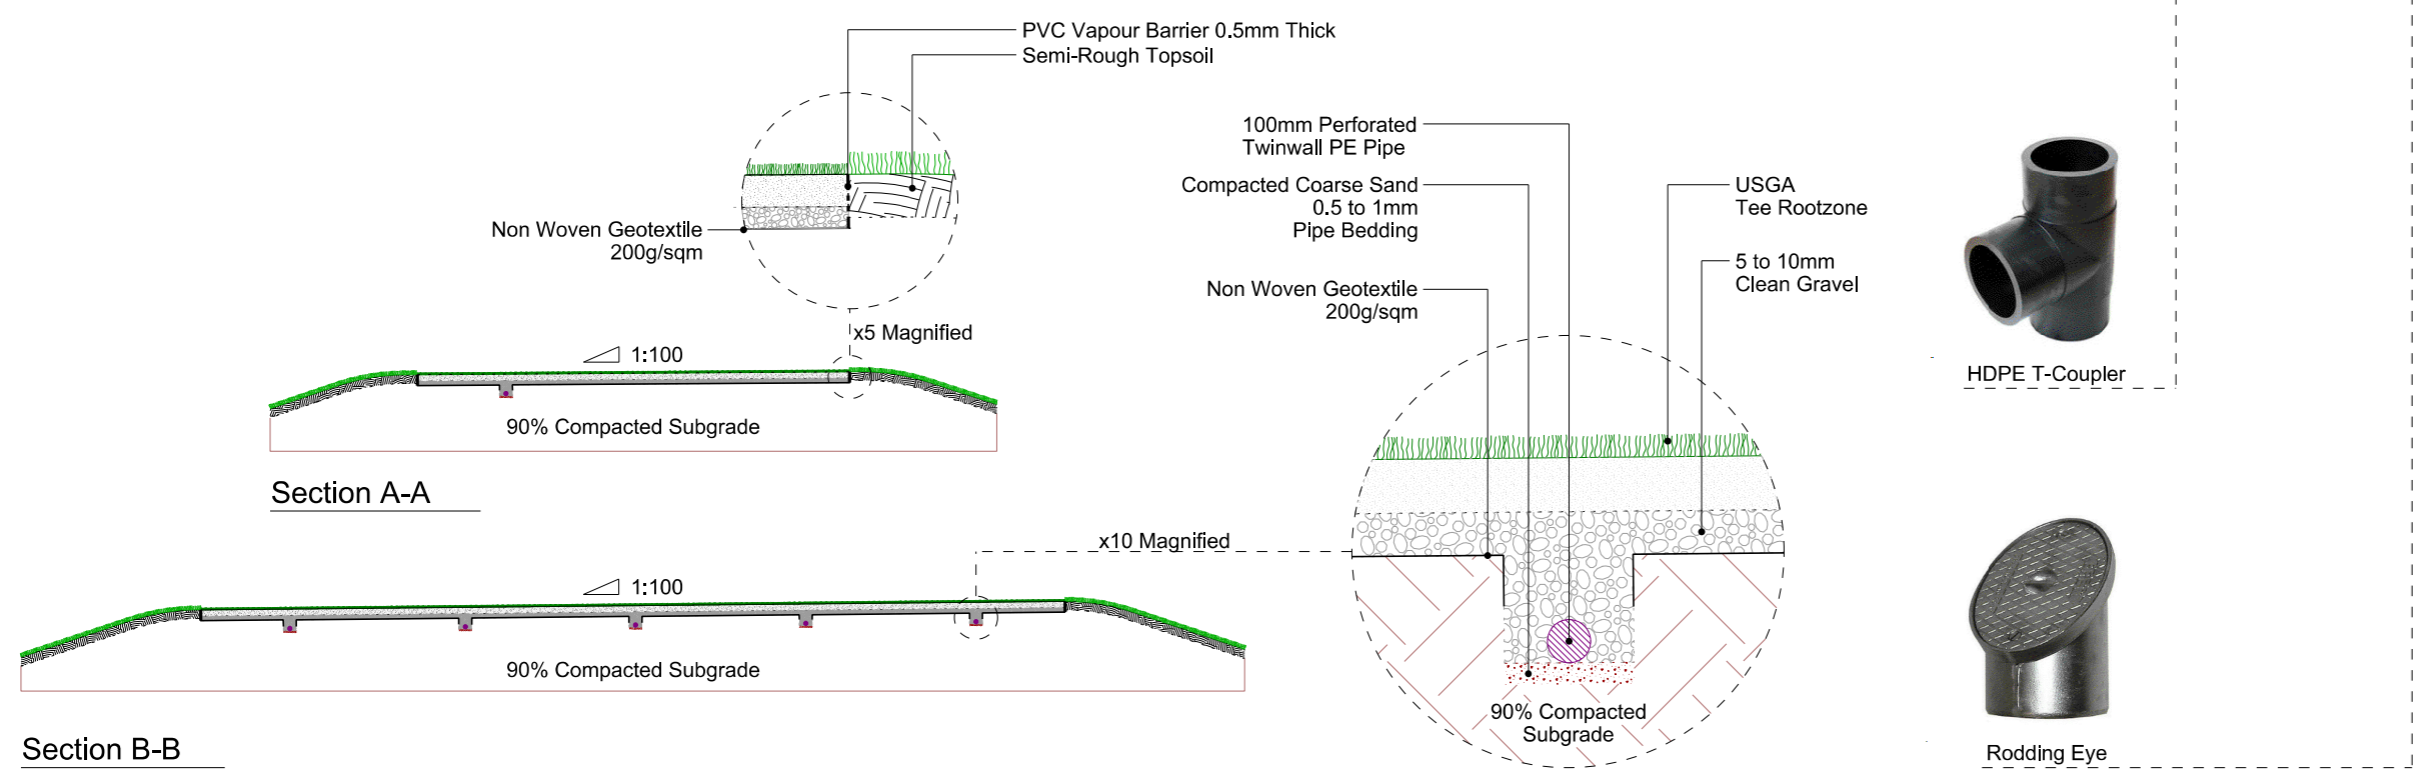


Section A-A

Section B-B

GENERAL NOTES				
01.				
02.				
03.				
04.				
05.				
REVISIONS				
REV	DATE	DESCRIPTION	REV BY	CHK BY
KEY PLAN				
CONSULTANT				
				
LEAD CONSULTANT				
CLIENT				
				
ISSUED FOR				
Planning Direction				
PROJECT				
Ingestre Park Golf Club				
DRAWING TITLE				
Tee Construction				
Drawn	JH	Checked	ATC	Approved
				RH
Date	20/11/2020	Sheet Size	A3	Scale
				N.T.S.
Drawing No.				Rev.
G982 NC 735 TEE CONSTRUCTION				-
CAD File No.		Consultant Project No.		
G982 NC 735 TEE CONSTRUCTION				
This drawing, the designs and details shown are the copyright of International Design Group and shall not be copied or reproduced in any form without their written consent.				
© INTERNATIONAL DESIGN GROUP				

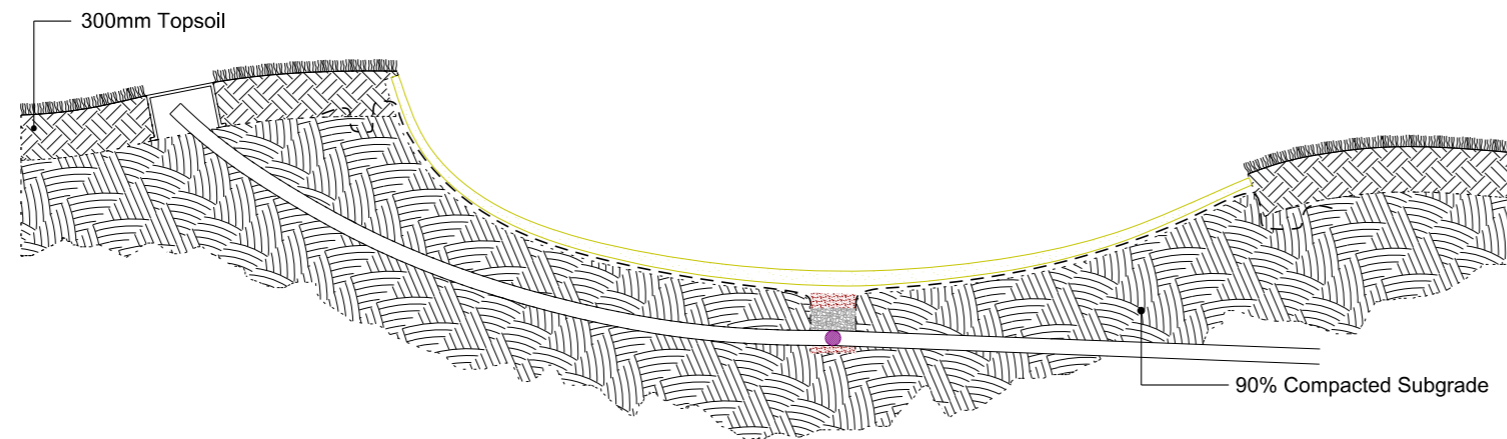

Typical Greenside Bunker

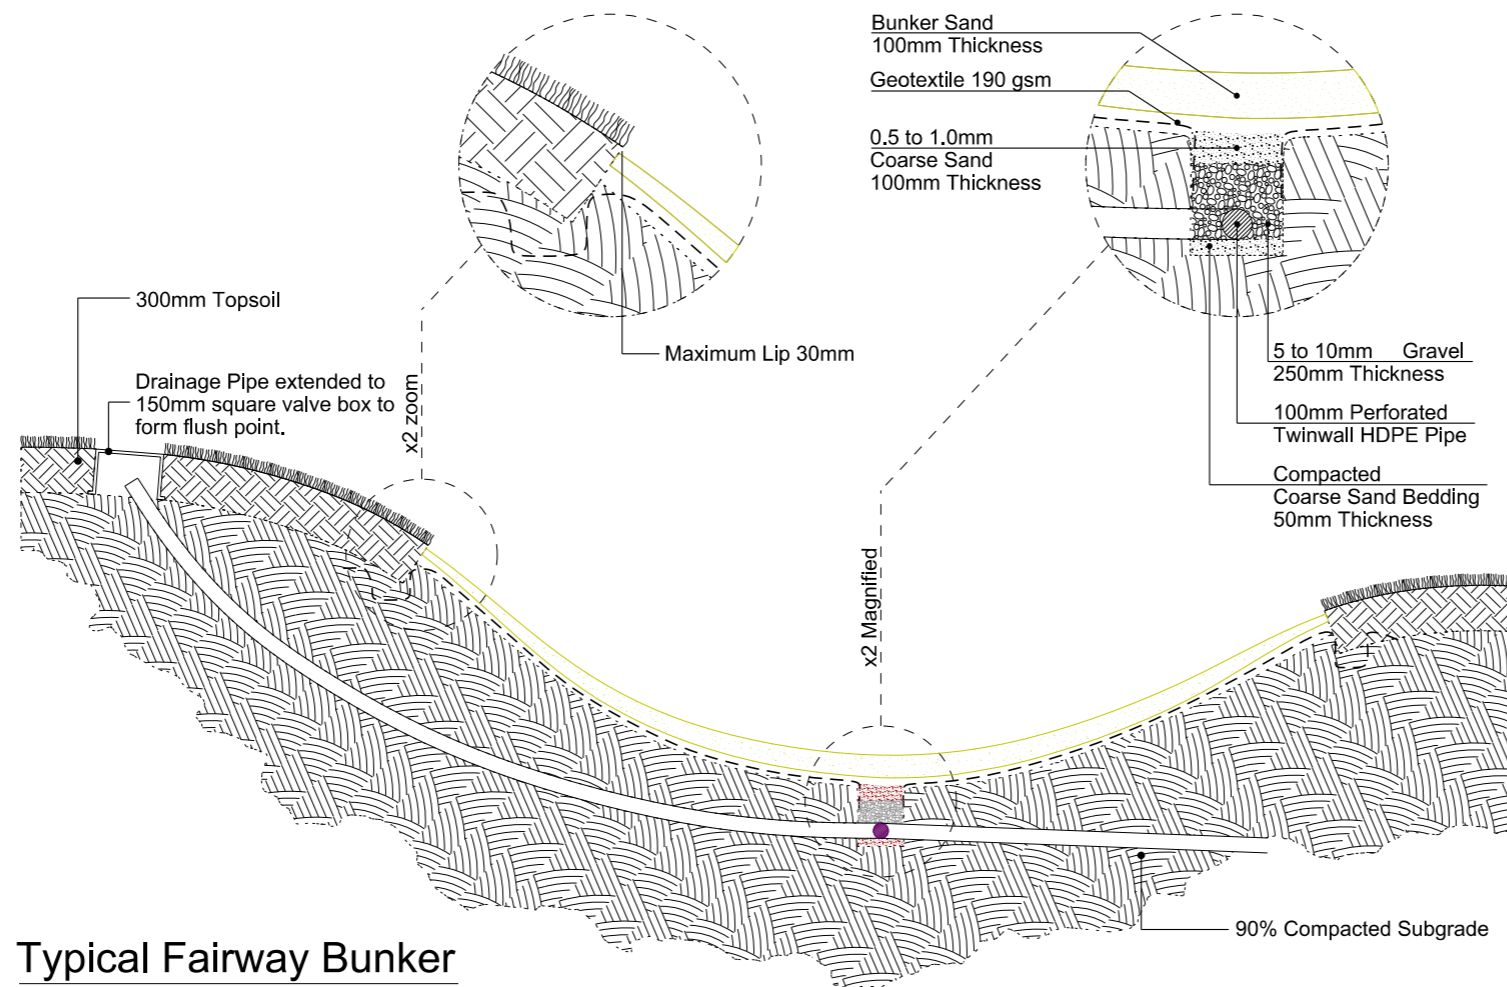

Typical Fairway Bunker

GENERAL NOTES

- 01.
- 02.
- 03.
- 04.
- 05.

REVISIONS

REV	DATE	DESCRIPTION	REV BY	CHK BY

KEY PLAN

CONSULTANT



LEAD CONSULTANT

CLIENT



ISSUED FOR

Planning Direction

PROJECT

Ingestre Park Golf Club

DRAWING TITLE

Bunker Construction

Drawn JH	Checked ATC	Approved RH
Date 20/11/2020	Sheet Size A3	Scale N.T.S.
Drawing No. G982 NC 736 BUNKER CONSTRUCTION		Rev. -
CAD File No. G982 NC 736 BUNKER CONSTRUCTION	Consultant Project No.	

This drawing, the designs and details shown are the copyright of International Design Group and shall not be copied or reproduced in any form without their written consent.