


- Legend**
- Route Options**
- W4-L5-E3
  - W4-L6-E3
  - W5-L5-E3
  - W5-L6-E3

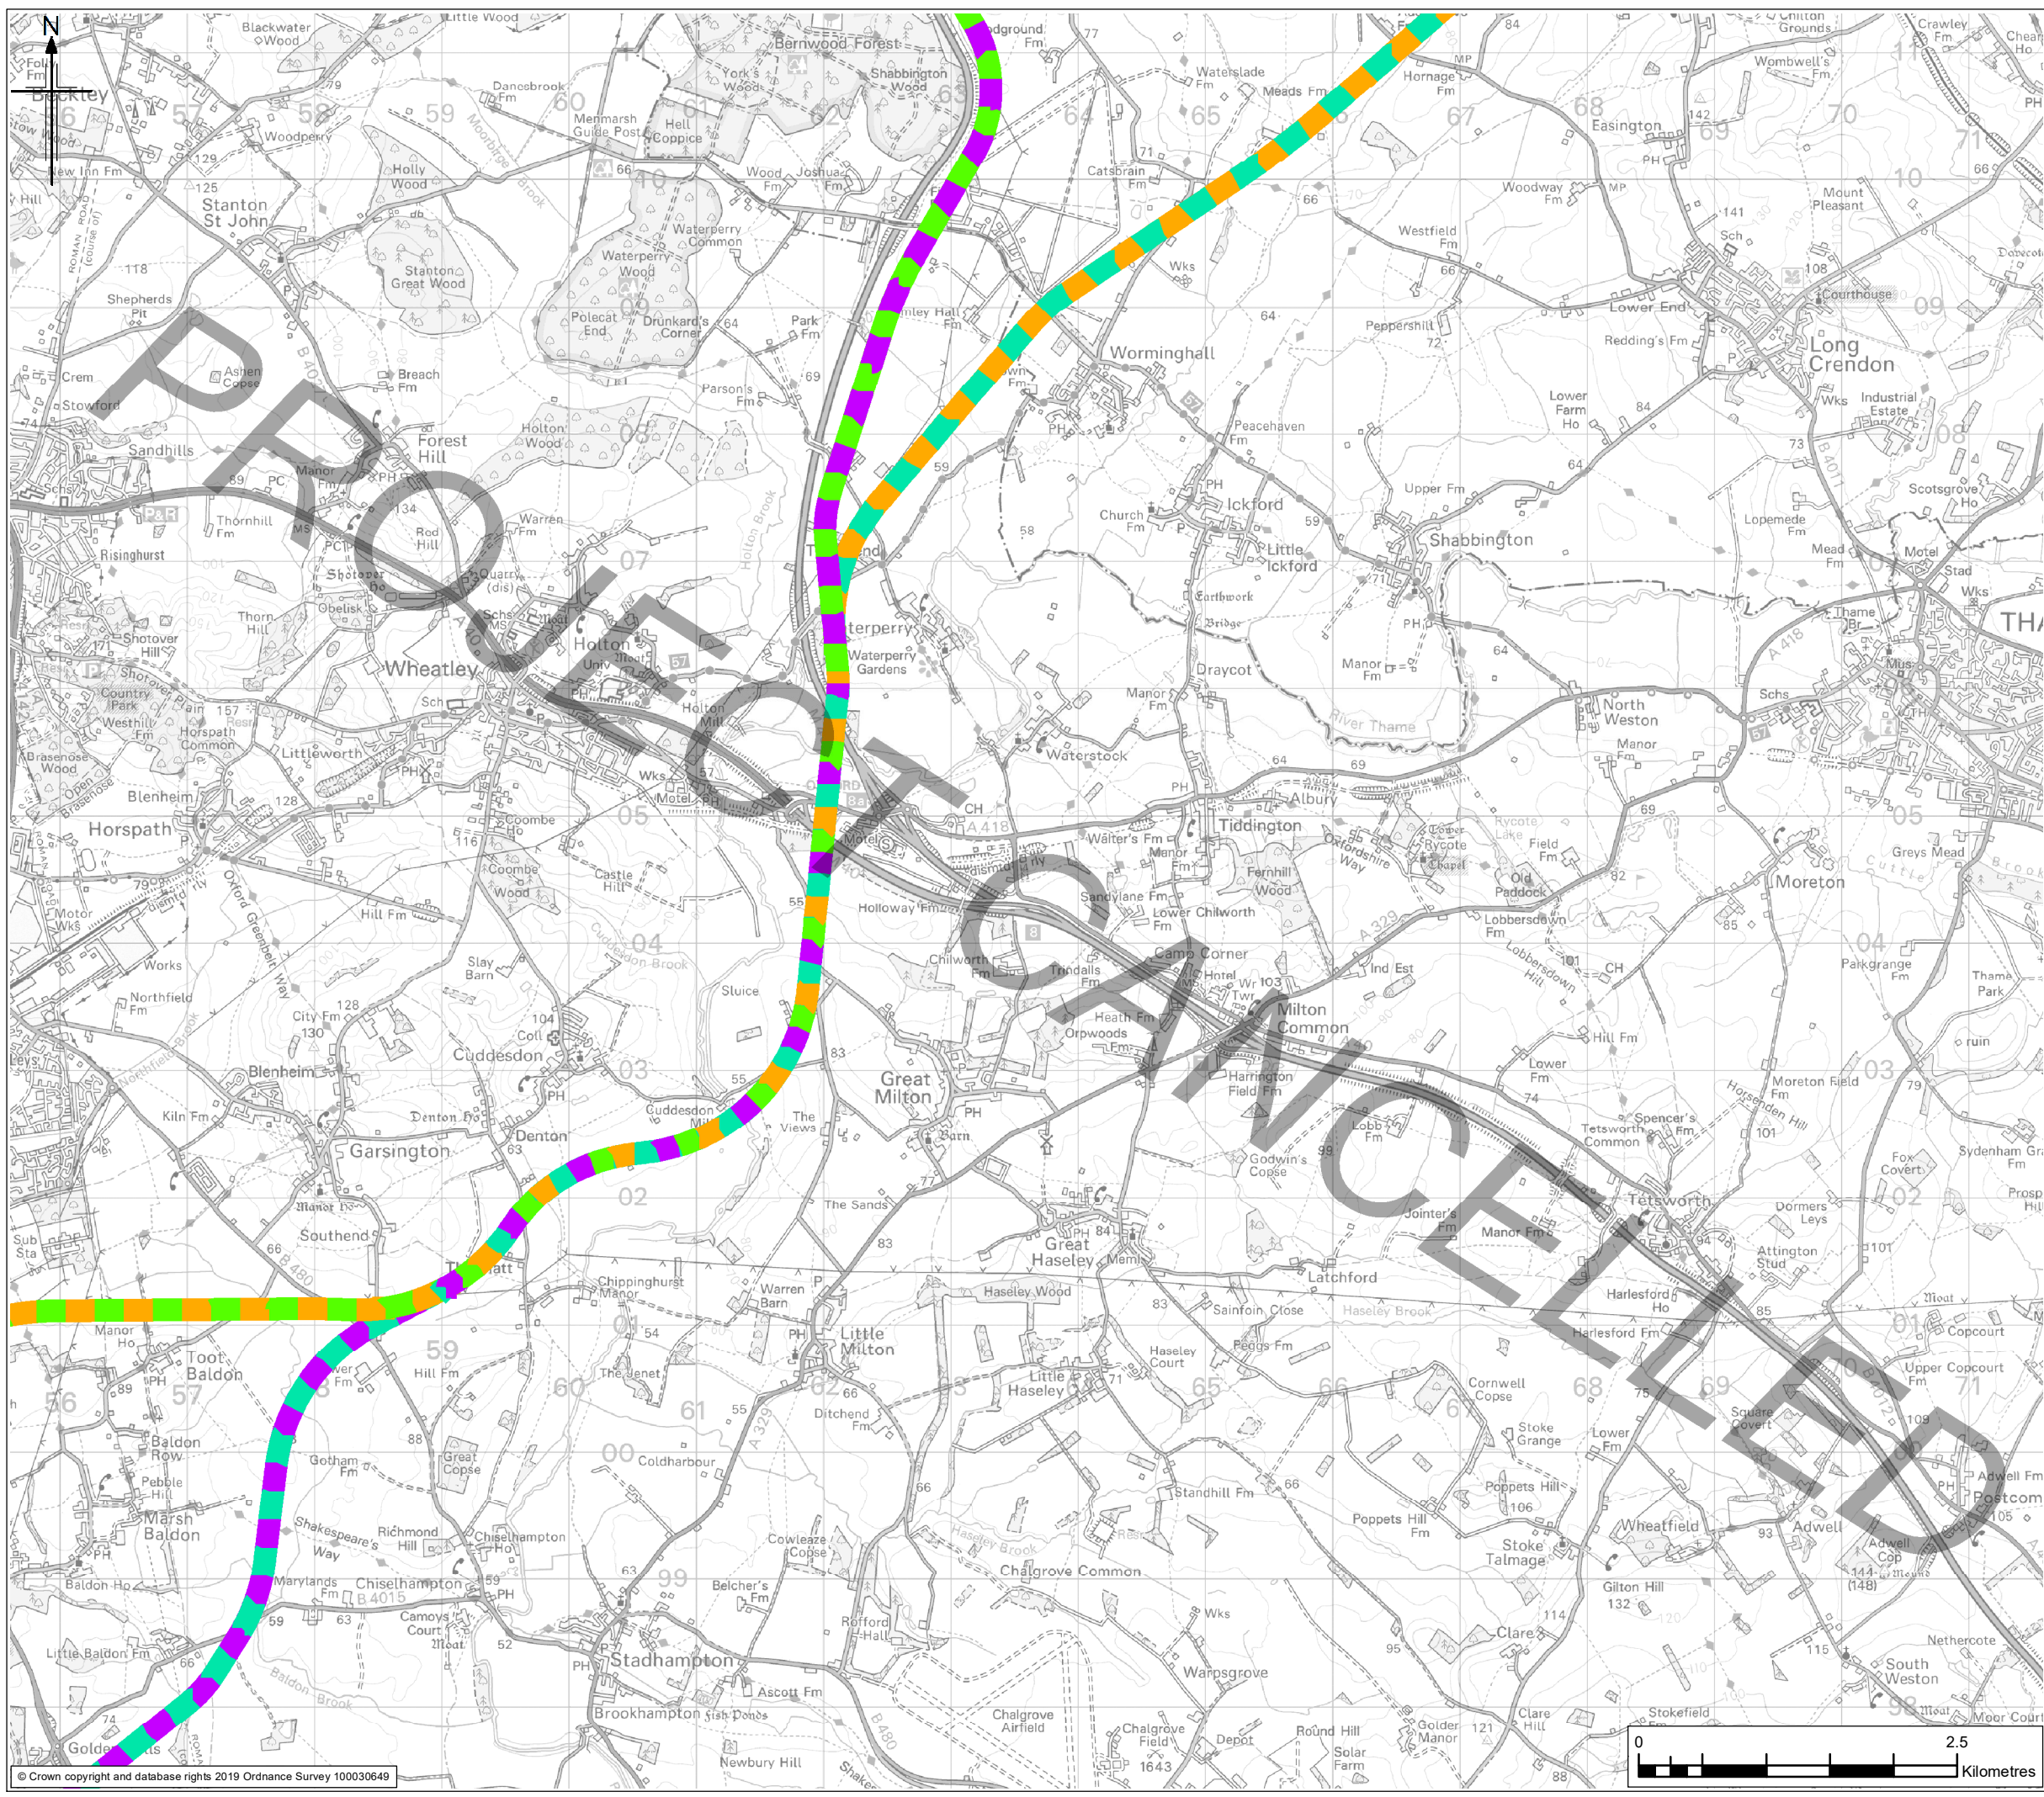

P02	AUG 21	Initial Issue	AG	DM	JW	AS
Rev.	Rev. Date	Purpose of revision	Drawn	Check'd	Rev'd	Appr'd

Client: highways england

Project: OXFORD TO CAMBRIDGE EXPRESSWAY

Drawing Title: **CANCELLED PROJECT**

Drawing Status	S2 - SUITABLE FOR INFORMATION	
Scale @A3	1:50,000	DO NOT SCALE
Jacobs No.	B229P110	Rev
Client No.	HE565628	P02
Created	23/08/2021	

Drawing Number: HE607445-JAC-GEN-MTXX\_MT-SK-VT-0005

© Copyright 2019 Jacobs U.K. Limited. The concepts and information contained in this document are the property of Jacobs. Use or copying of this document in whole or in part without the written permission of Jacobs constitutes an infringement of copyright. Limitation: This drawing has been prepared on behalf of, and for the exclusive use of Jacobs' Client, and is subject to, and issued in accordance with, the provisions of the contract between Jacobs and the Client. Jacobs accepts no liability or responsibility whatsoever for, or in respect of, any use of, or reliance upon, this drawing by any third party.

