



INSET 1 - PROPOSED ALTERNATIVE LENGTH OF FP89 ROUTING DOWN THE PROPOSED RAMP AND INTO THE DEVELOPMENT. SCALE 1:500

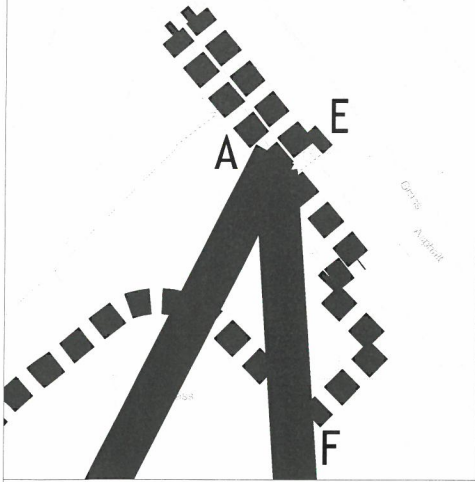

This drawing is the copyright of AXIS P.E.D Limited and may not be loaned, copied or reproduced in any way - or used for any offer, quote, tender or construction purposes without written consent of the company to do so

Follow any figured dimensions - do not scale for construction purposes, IF IN DOUBT ASK

• Revision History	• Date	
A	UPDATED FOLLOWING COMS FROM BCCLCC	10.05.19
B	05 BASE ADDED FOR SITE CONTEXT	03.07.19
C	NEW PROW FP90 AMENDED NEAR PLOTS 9+10	04.07.19
D	REVISED NEW FP DETAILS AND WIDTHS	09.07.19
E	ALIGNMENT OF EXISTING PROW CHANGED	31.07.19
F	MINOR TEXT CHANGES	01.08.19

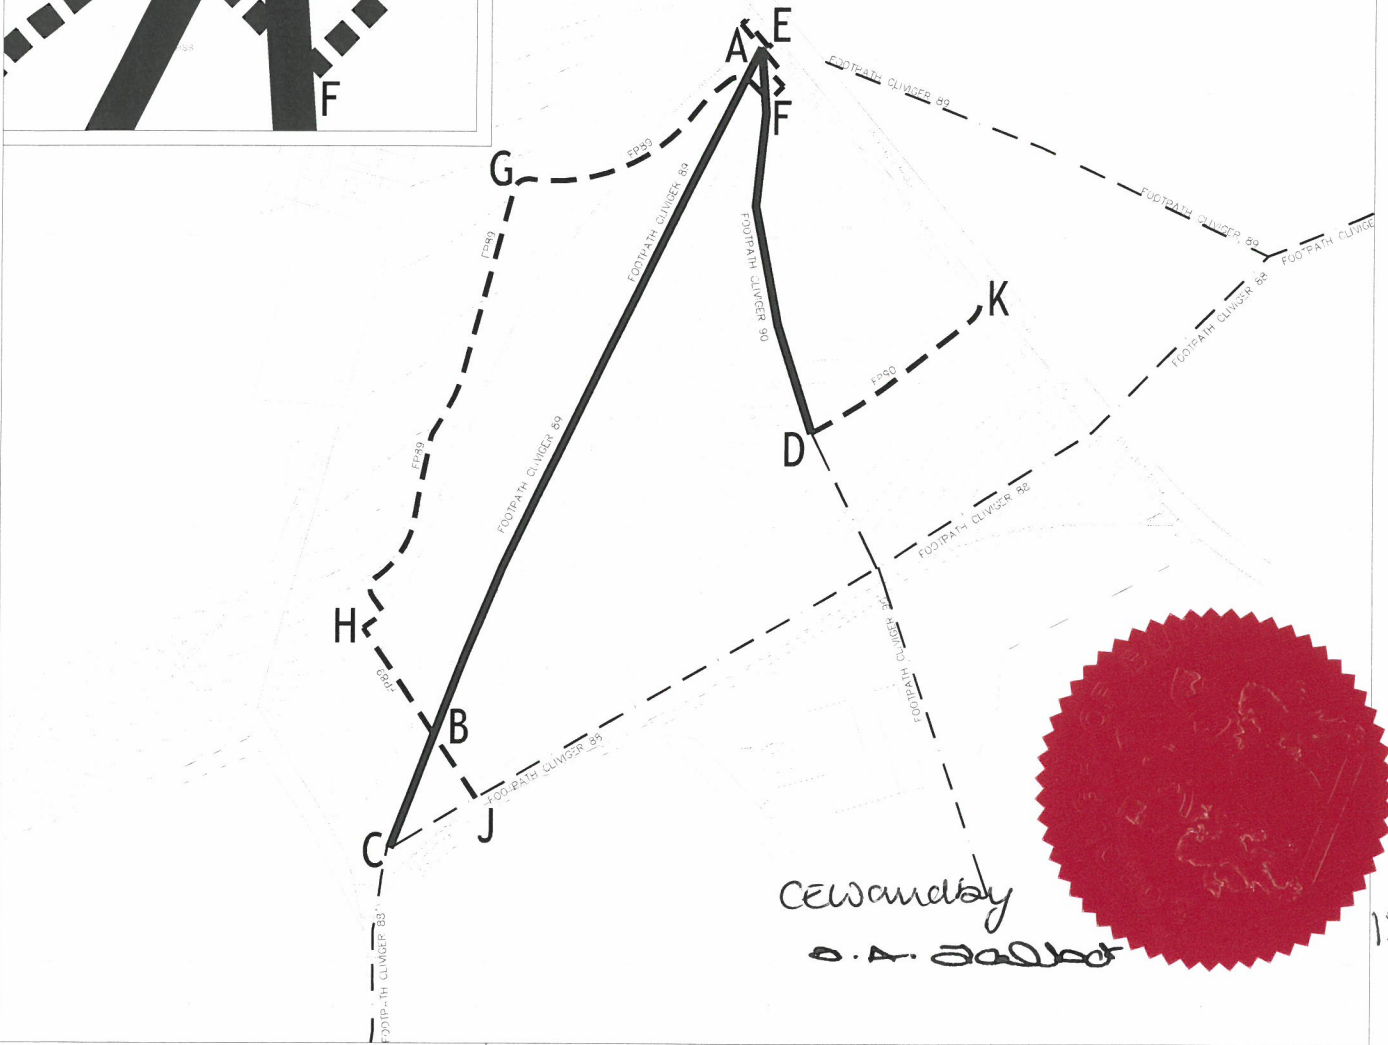

C.E. Wansley
D.A. [Signature]

128

KEY

LENGTHS TO BE DIVERTED
 (A-B-C) - FOOTPATH CLIVIGER 89
 (A-D) - FOOTPATH CLIVIGER 90



ALTERNATIVE ROUTES -
 (E-A-F-G-H-B-J) FP89
 (D-K) FP90



UNAFFECTED PUBLIC RIGHTS OF WAY



NOTES:

GRID REFERENCE POINTS

- POINT A - SD 8694 3151
- POINT B - SD 8683 3127
- POINT C - SD 8681 3123
- POINT D - SD 8696 3138
- POINT E - SD 8694 3151
- POINT F - SD 8694 3149
- POINT G - SD 8686 3147
- POINT H - SD 8680 3131
- POINT J - SD 8684 3125
- POINT K - SD 8702 3142

Chester Office Well House Barns Station Chester CH4 5DH	South Manchester Office Cavellia House 76 Water Lane Wilmslow SK3 5SB	axis <small>www.axisped.co.uk</small>
client: MILLER HOMES		
project: RED LEES ROAD, BURNLEY		
drawing title: PROPOSED PUBLIC RIGHTS OF WAY (PROW) DIVERSION PLAN		
date: APRIL 2019	drawn by: BA	checked: LK
drawing number: 2619-01-D02	status:	
scale(s): 1:2500@A4 UNLESS STATED	rev: F	
planning environment design		