


ashton smith to be notified of discrepancies in figured dimensions
 Contractors must check all dimensions from site
 This drawing is copyright and is for use on this site only
 For other information refer to the latest revision of any cross referenced drawing

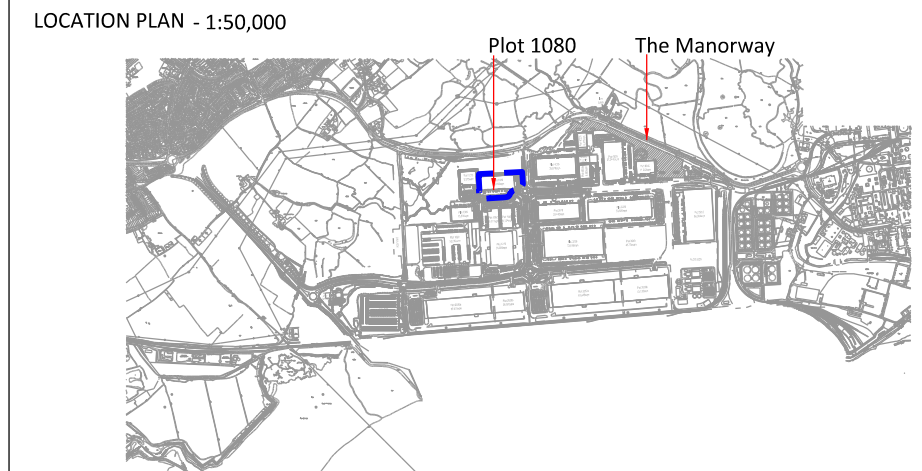

- NOTES
- KEY
- SECURE AREA (HECTARES)
 - MAIN SECURE HGV ENTRANCE
 - SECURITY GATE (PEDESTRIAN) TO YARD
 - BUILDING FIRE EXITS (EXIT ONLY)
 - MAIN OFFICE ENTRANCE

REPRODUCED FROM THE 2021 ORDNANCE SURVEY 1:1250 MAP WITH THE PERMISSION OF THE CONTROLLER OF HER MAJESTY'S STATIONARY OFFICE © CROWN COPYRIGHT AND DATABASE RIGHTS (2021) ORDNANCE SURVEY 0100031673

REV	DATE	DESCRIPTION	DRAWN BY	CHECKED BY
A	19.11.21	BLUE PLOT BOUNDARY REMOVED FROM THE DRAWING	AD	AA

PROJECT TITLE LONDON GATEWAY			
DRAWING TITLE CUSTOMS SITE AREA			
BC DRAWING NO. LG-ASA-PRK-MPN-C10001-DRA-ART-SK138			
REVISION A	SHEET A1	DATE 12.11.21	DRAWN BY AD
SCALE 1:1250	STATUS	CHECKED BY AA	

CLIENT

ashton smith
 Ashton Smith, Belvedere House, 2 Victoria Avenue, Harringate, North Yorkshire, HG3 1EL
 Tel: 01423 322882 Fax: 01423 365104
 www.ashtonsmith.co.uk

JOB NO. **18105**