
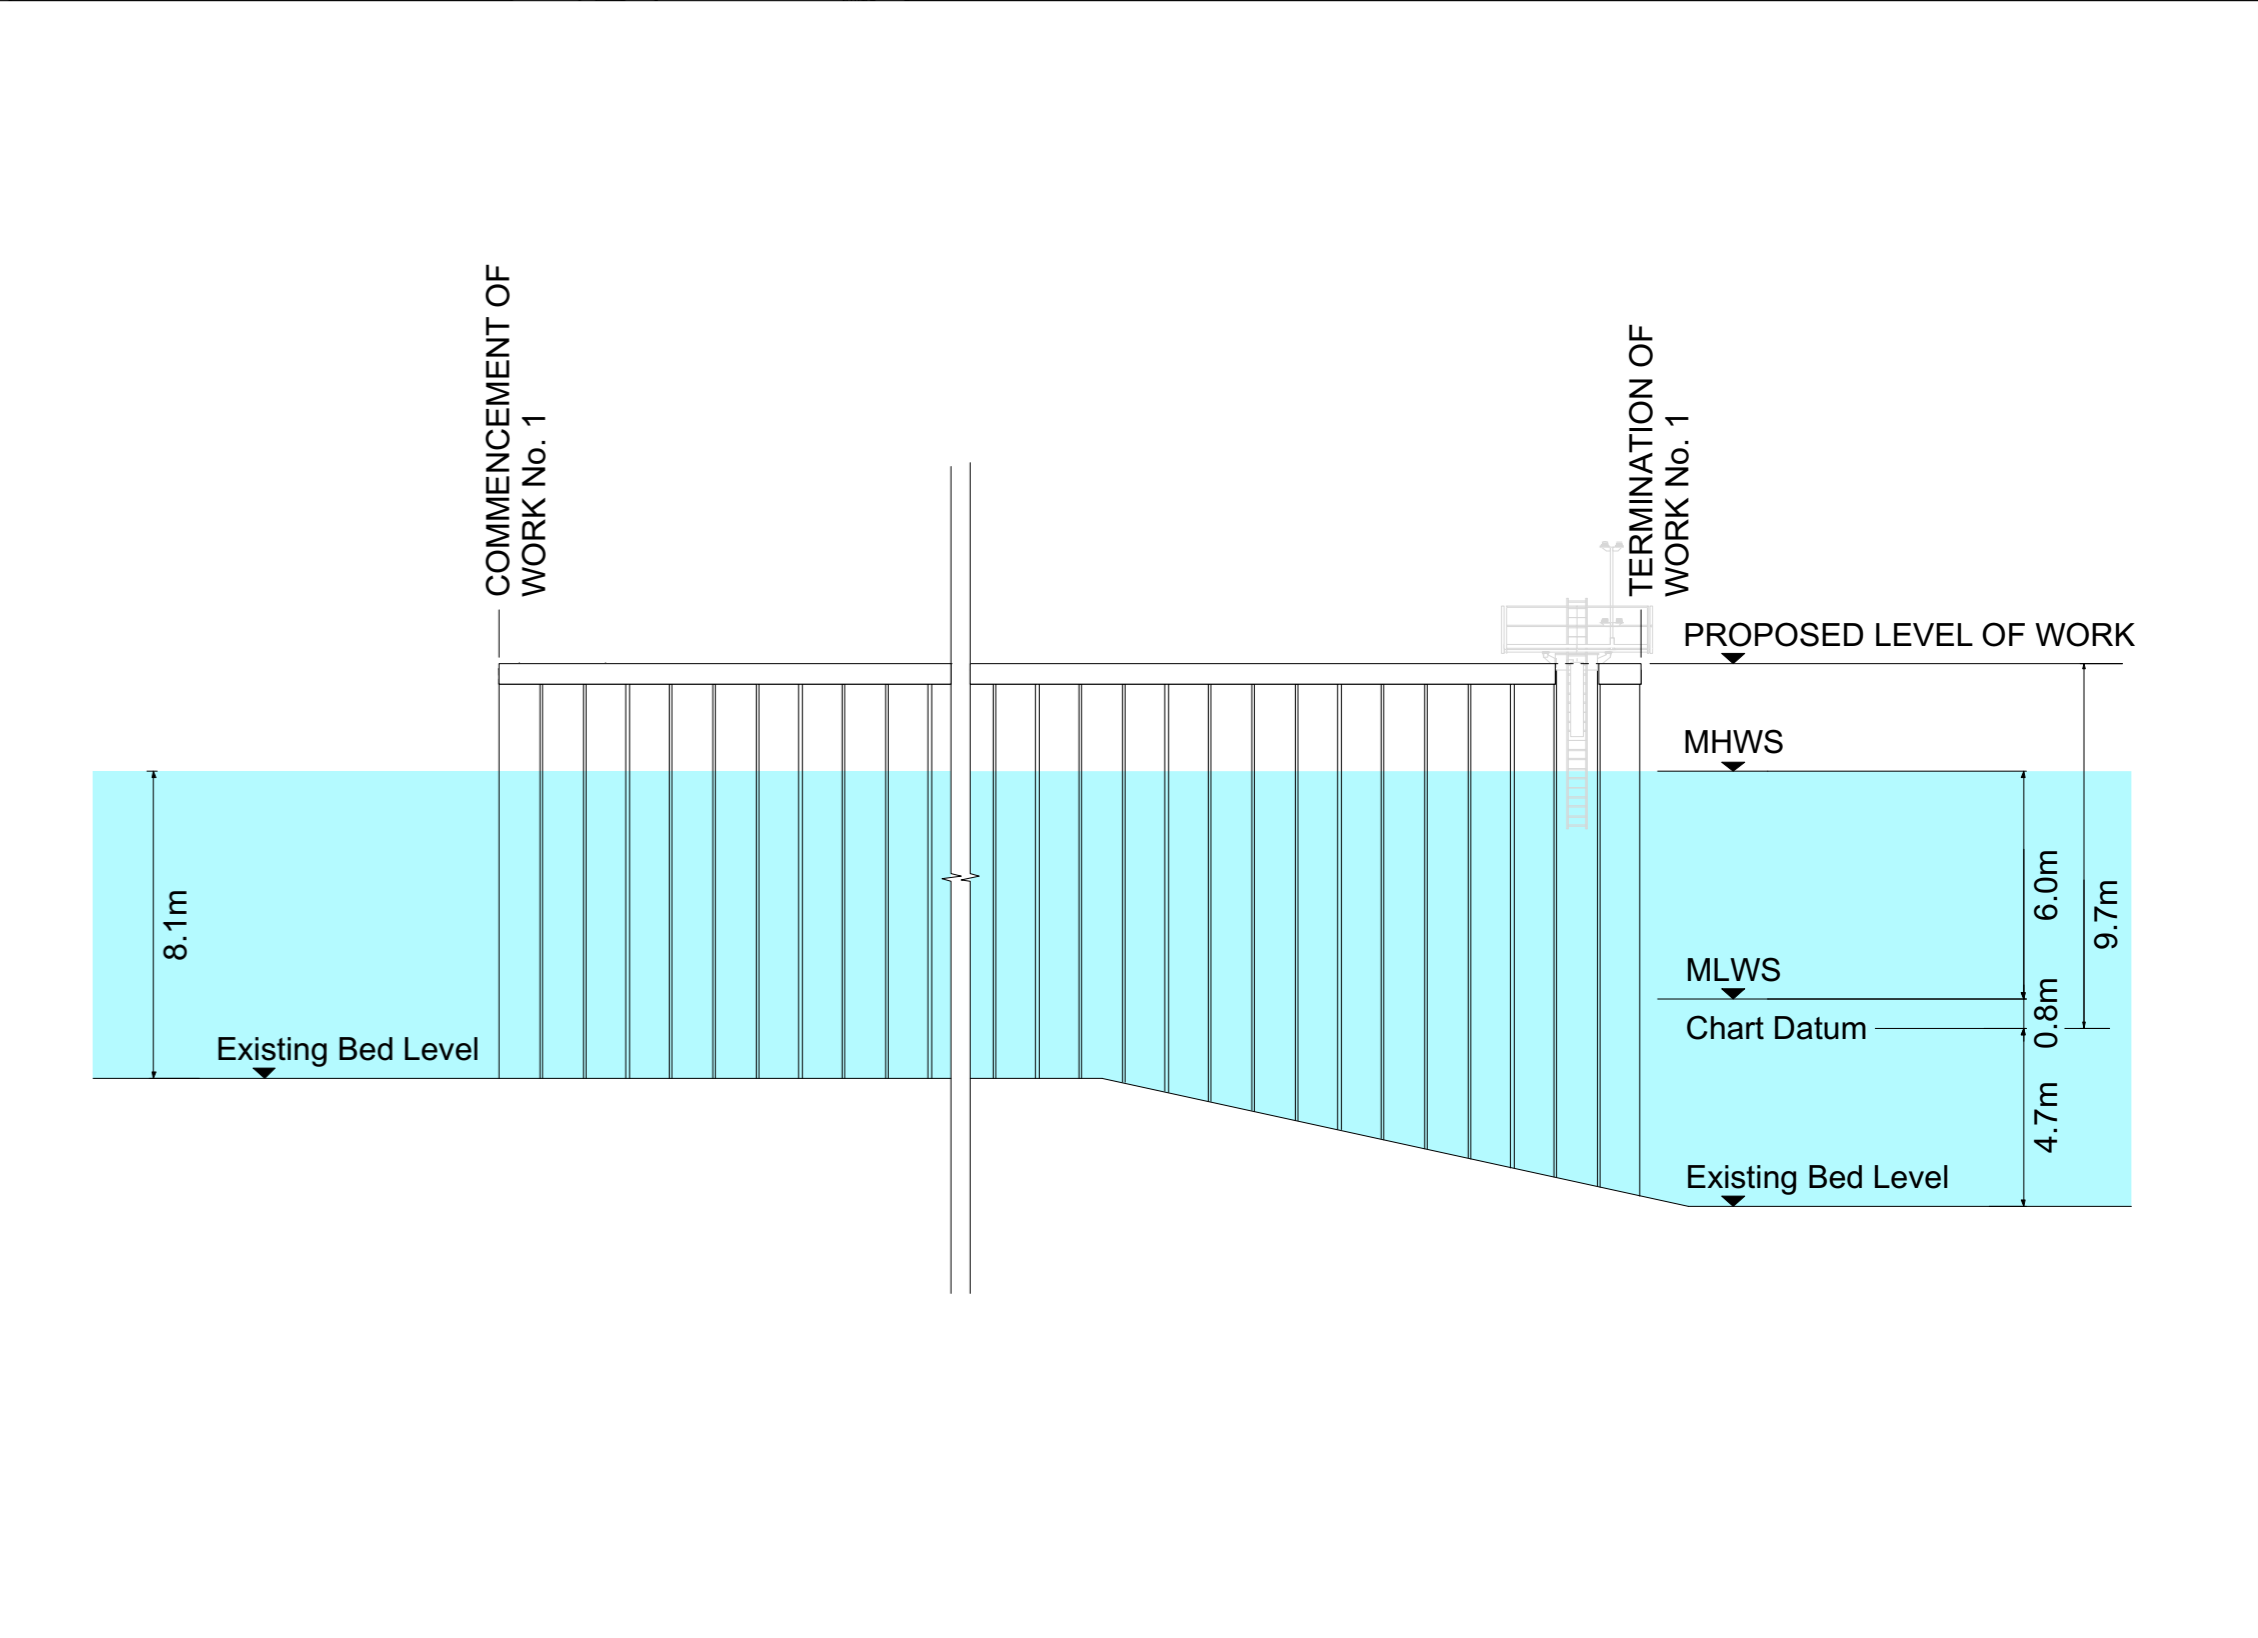


PLAN OF WORK Scale 1:1000 @ A1

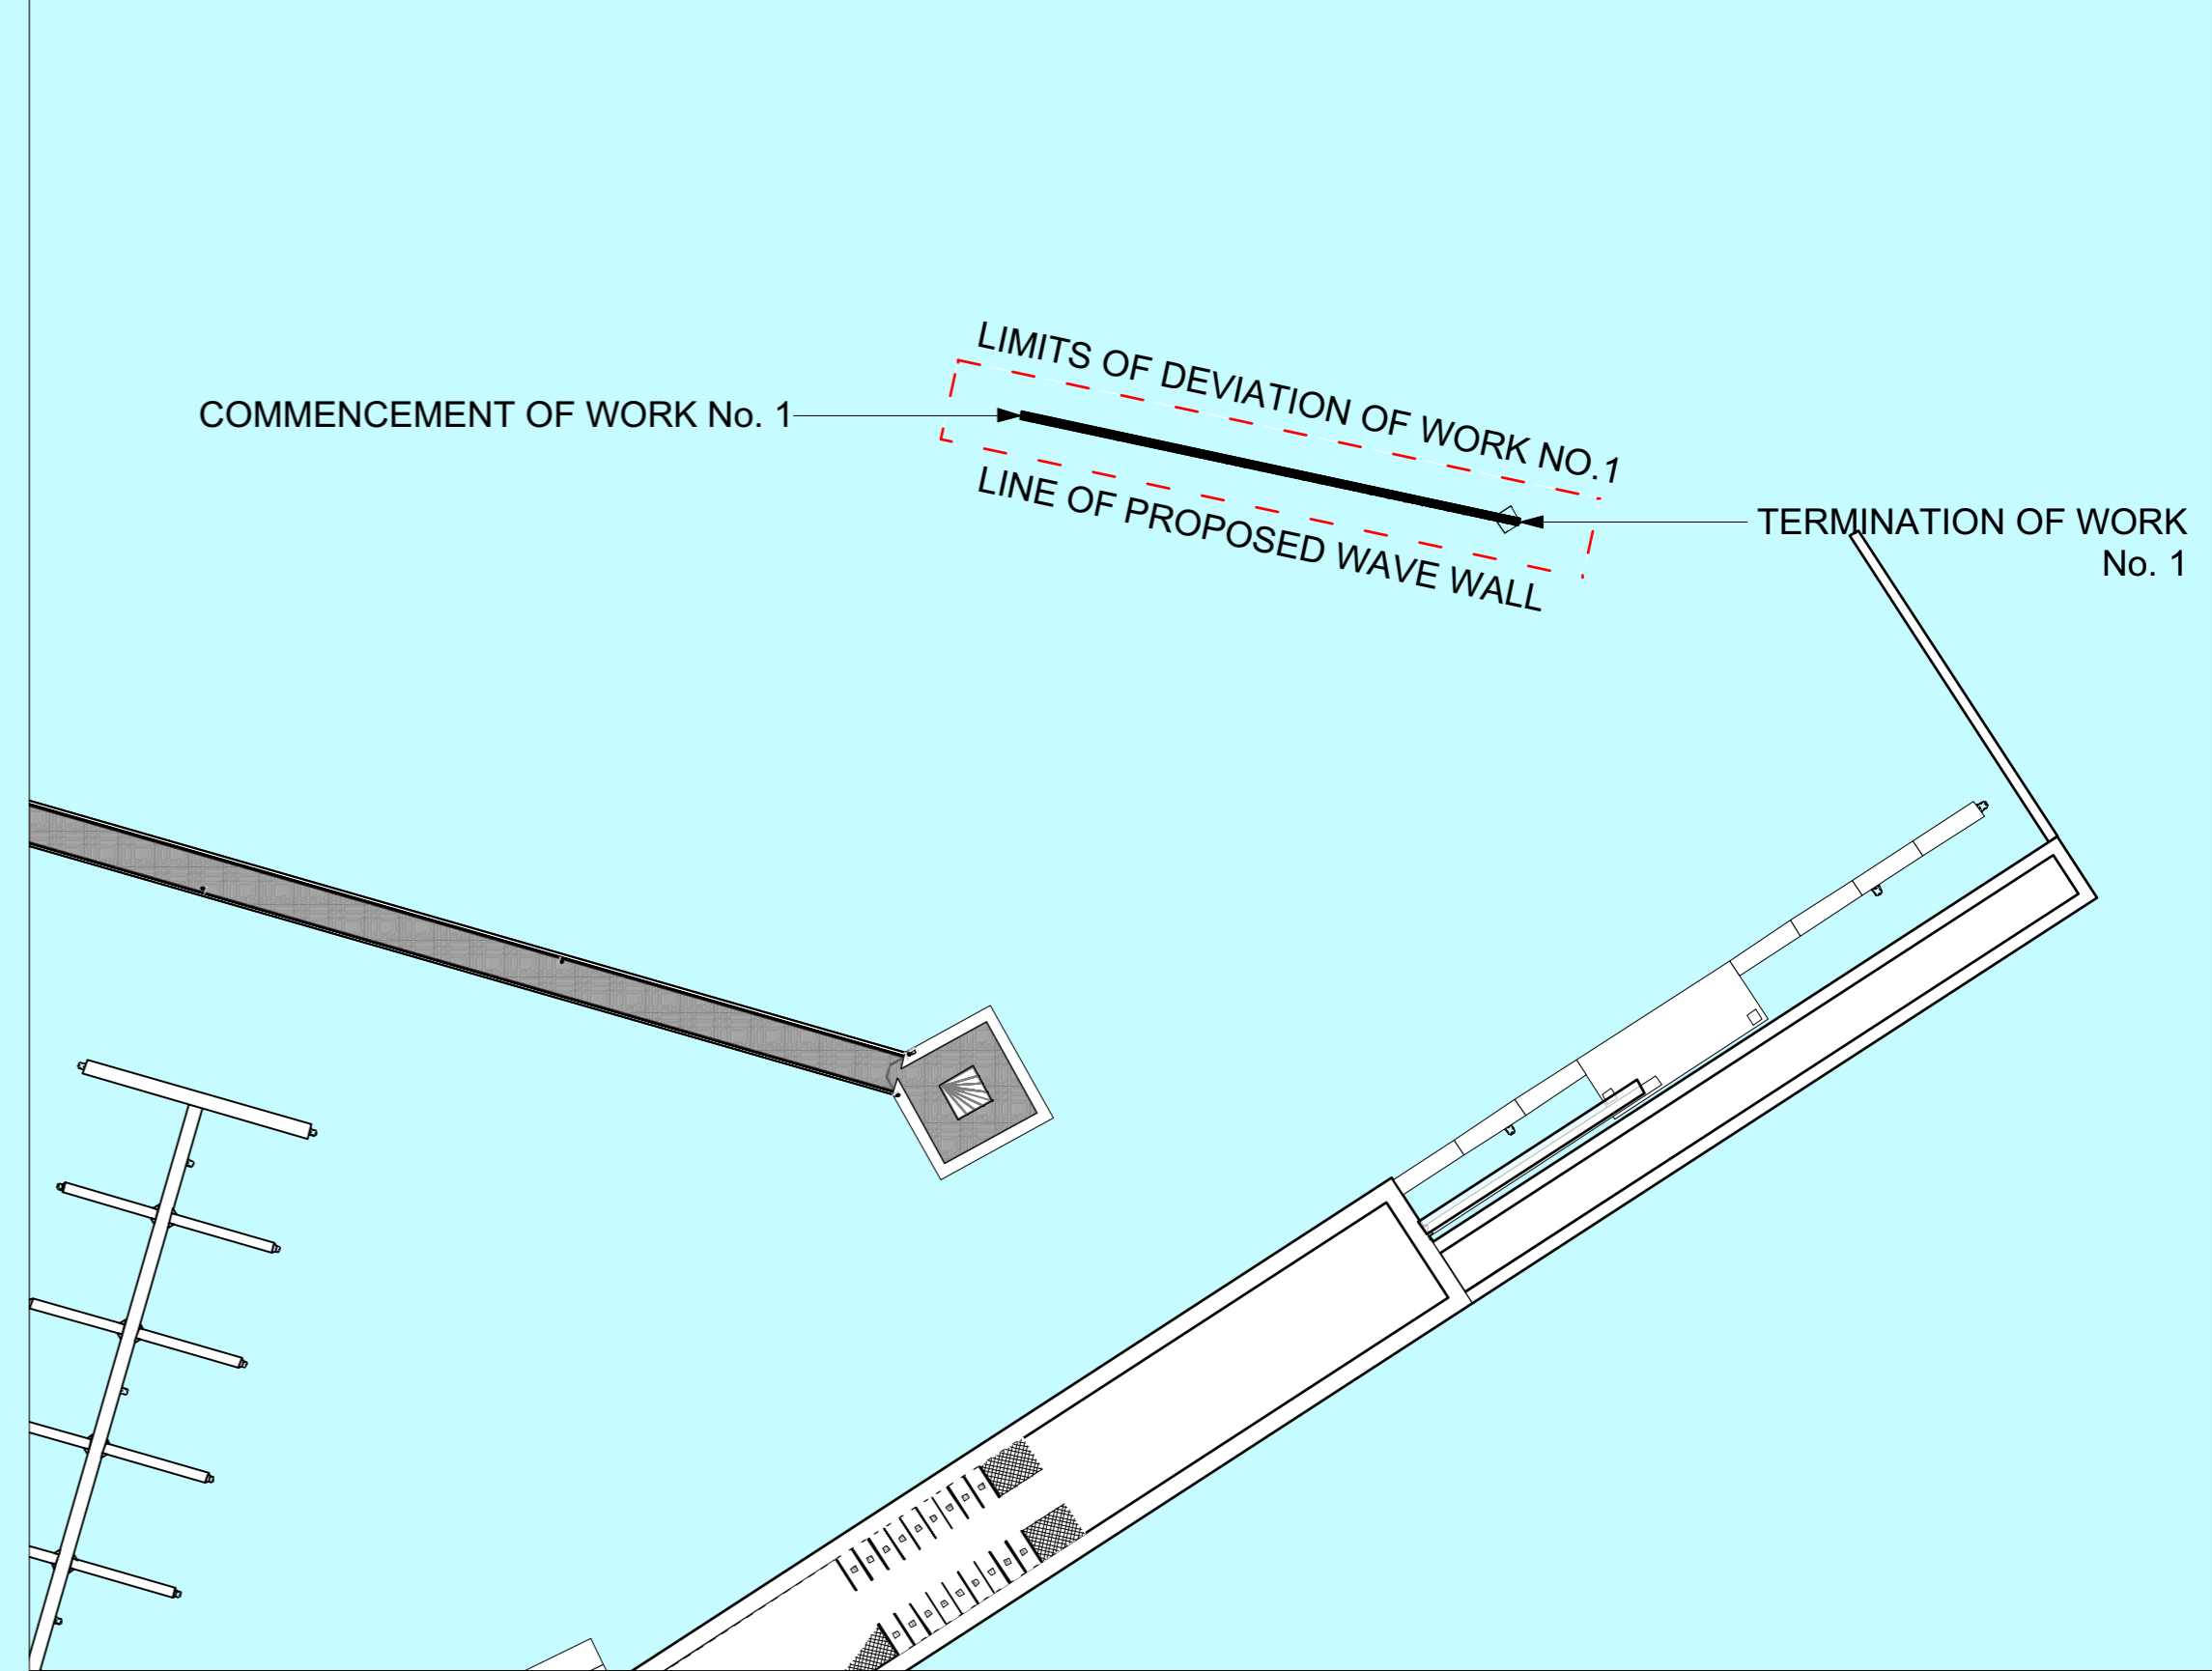

SECTION ALONG CENTRELINE OF WORK Scale 1:200 @ A1

MARINE MANAGEMENT ORGANISATION
THE DOVER HARBOUR REVISION ORDER 2021/2
PLAN AND SECTION

LOCATION AND EXTENT OF WORK Scale 1:2500 @ A1