

High Speed Rail (Crewe – Manchester) Plans and Sections

PLANS VOLUME 1 | Crewe - Agden and Ashley

Secretary of State for Transport
Department for Transport
Great Minster House
33 Horseferry Road
London SW1P 4DR

Winckworth Sherwood LLP
Minerva House
5 Montague Close
London SE1 9BB
(Parliamentary Agents)

**Eversheds Sutherlands
(International) LLP**
1 Wood Street
London EC2V 7WS
(Parliamentary Agents)

High Speed Two (HS2) Ltd
Two Snowhill
Snow Hill Queensway
Birmingham
B4 6GA

High Speed Rail (Crewe – Manchester) Plans and Sections

PLANS VOLUME 1 | Crewe - Agden and Ashley


Secretary of State for Transport
Department for Transport
Great Minster House
33 Horseferry Road
London SW1P 4DR

Winckworth Sherwood LLP
Minerva House
5 Montague Close
London SE1 9BB
(Parliamentary Agents)

**Eversheds Sutherlands
(International) LLP**
1 Wood Street
London EC2V 7WS
(Parliamentary Agents)

High Speed Two (HS2) Ltd
Two Snowhill
Snow Hill Queensway
Birmingham
B4 6GA


SCHEME DIAGRAM

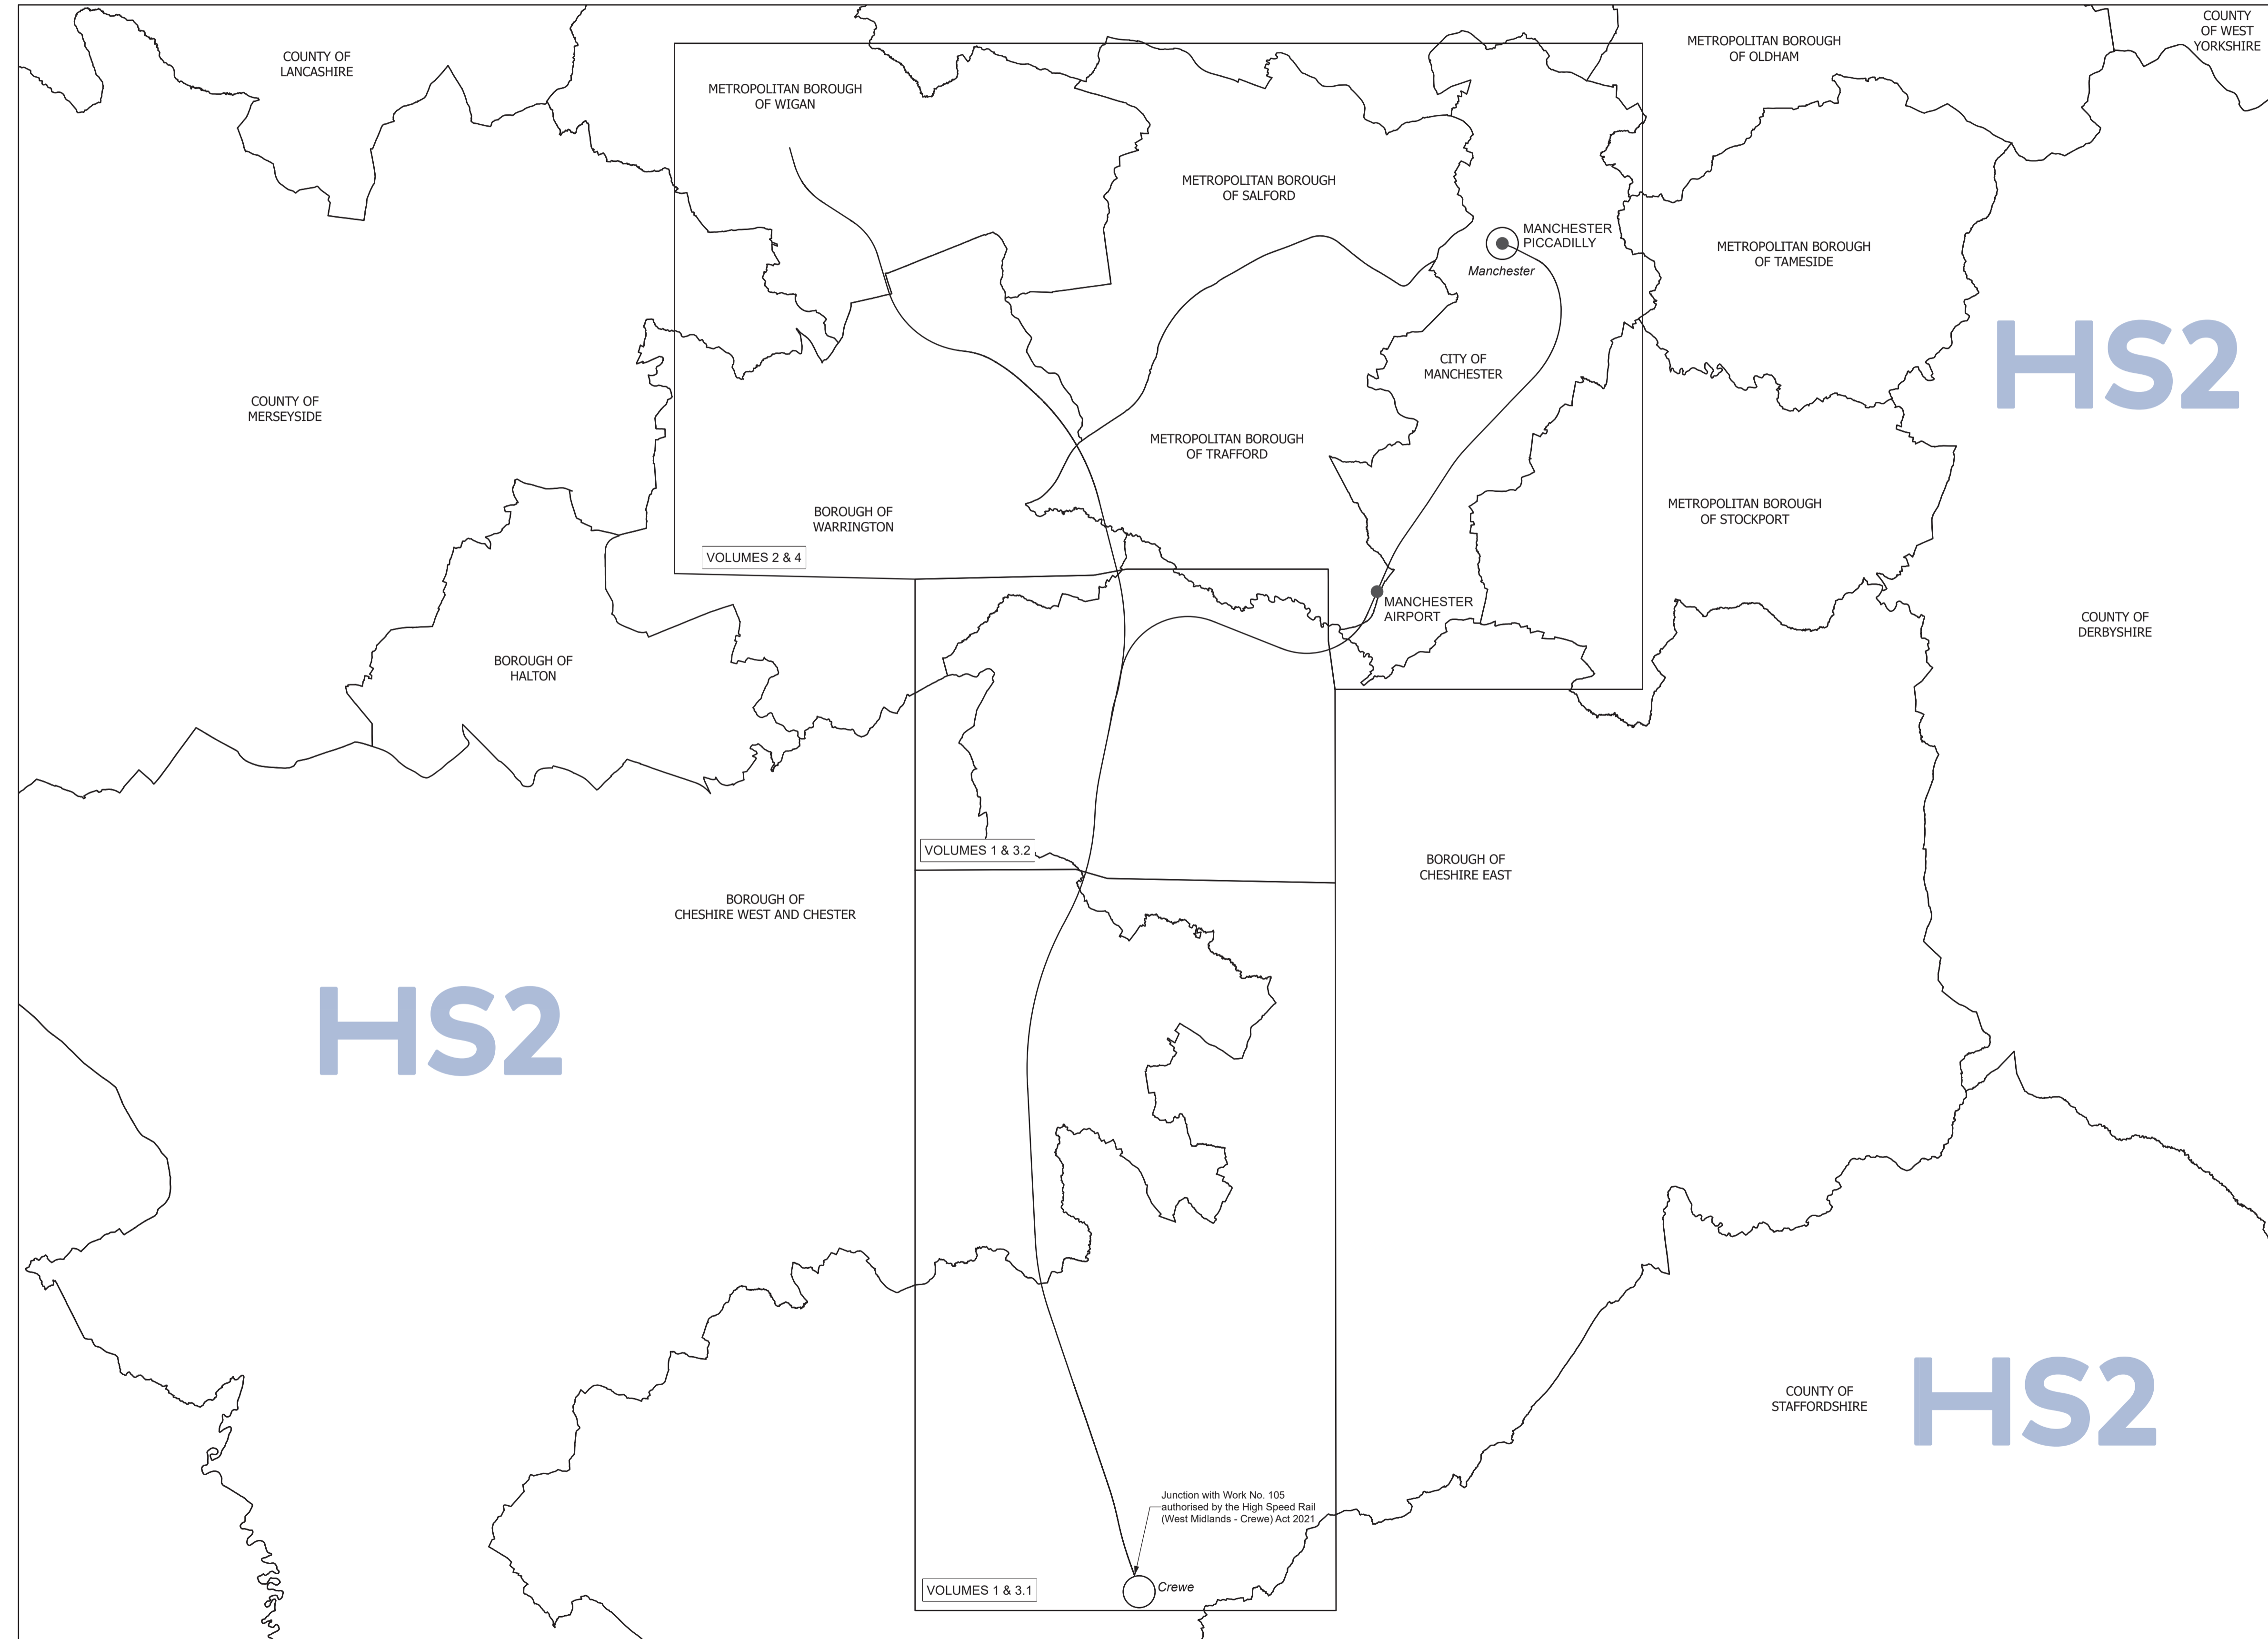

This map is based upon Ordnance Survey material with the permission of Ordnance Survey on behalf of the controller of Her Majesty's Stationery Office Crown copyright. Unauthorised reproduction infringes crown copyright and may lead to prosecution or civil proceedings (Ordnance Survey licence 100049190)



SCHEME DIAGRAM

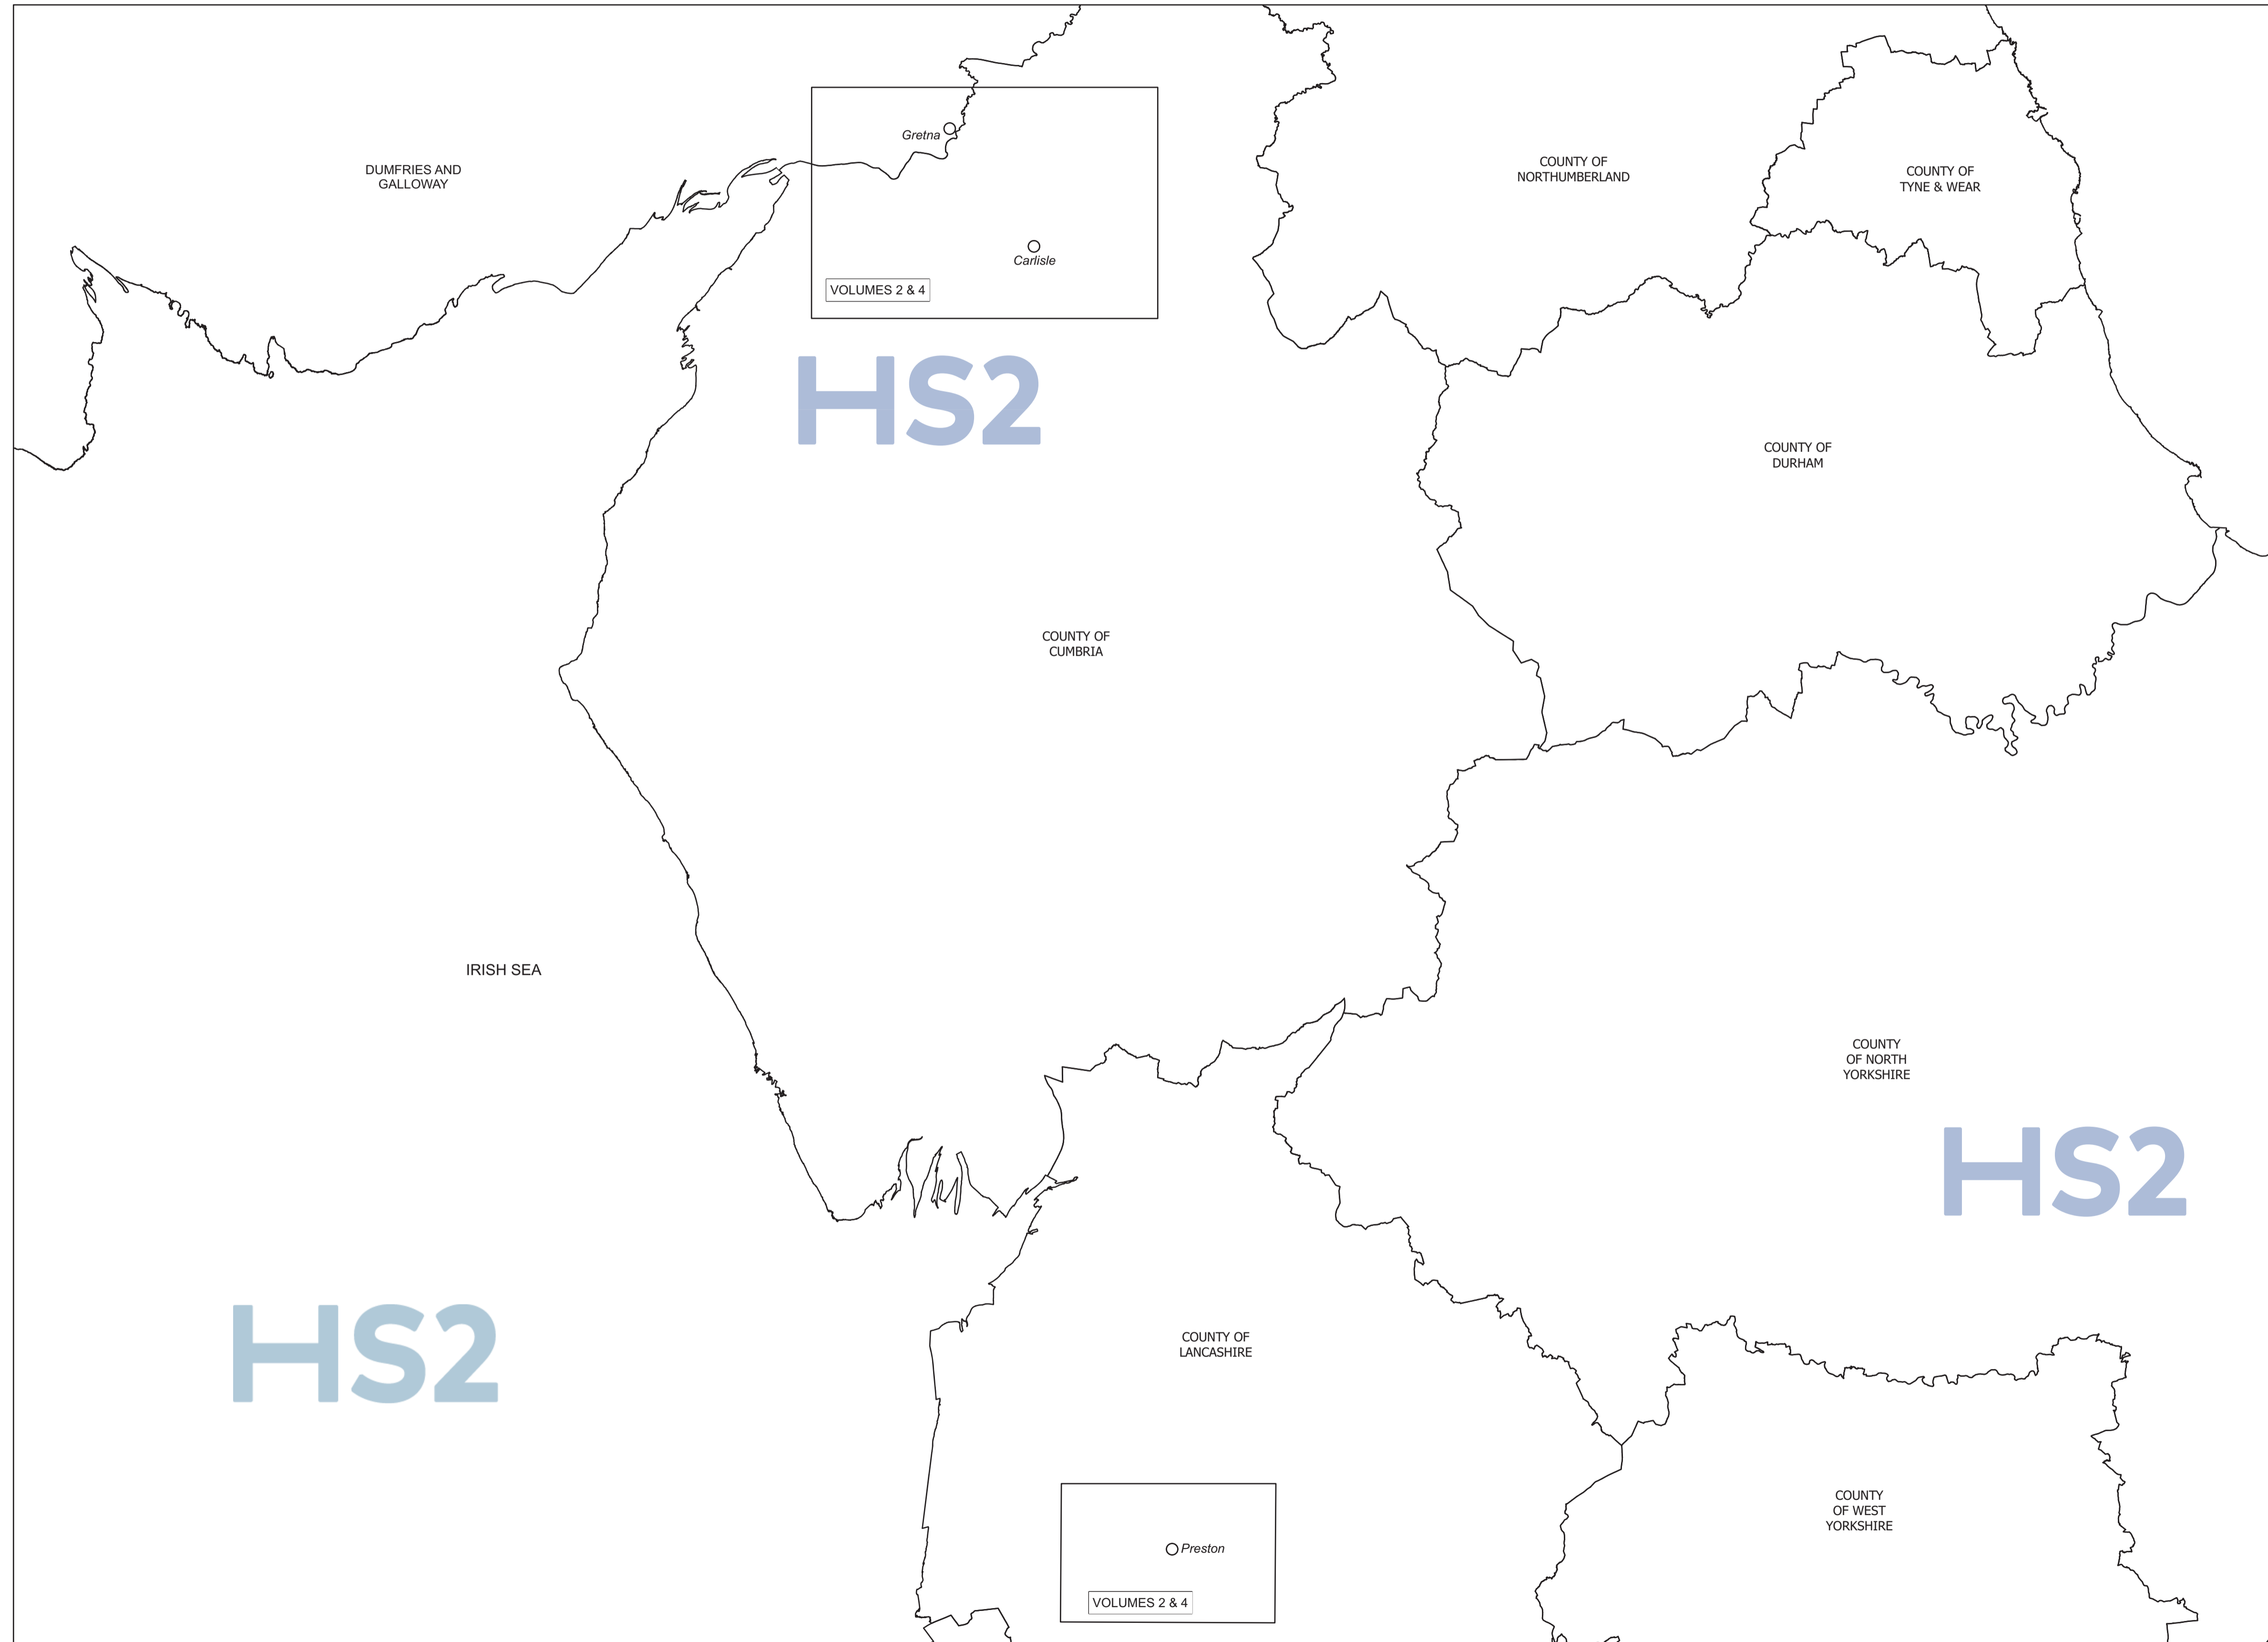

This map is based upon Ordnance Survey material with the permission of Ordnance Survey on behalf of the controller of Her Majesty's Stationery Office Crown copyright. Unauthorised reproduction infringes crown copyright and may lead to prosecution or civil proceedings (Ordnance Survey licence 100049190)

— HS2 CREWE - MANCHESTER ROUTE ● HS2 STATION ○ MAJOR CITY / TOWN

KEY TO PLANS

— Centre Line of Surface Work	- - - - Combined Limit of Deviation for Work and Limit of Deviation for New and Diverted Public Right of Way	- - - - New Public Right of Way	⊗ Commencement of Work
- - - - Centre Line of Tunnel or other Subsurface Work	- - - - Combined Limit of Land to be Acquired or Used and Limit of Deviation for New and Diverted Public Right of Way	— Overhead Power Line	⊗ Termination of Work
- - - - Limit of Deviation for Work	— County / Borough / District Boundary	- - - - New / Diverted Overhead Power Line	⊗ Commencement and Termination of Work
- - - - Limit of Land to be Acquired or Used	- - - - Parish Boundary and Community Council Area Boundary		⊗ New / Improved Access
- - - - Limit of Deviation for New and Diverted Public Right of Way	- - - - Existing Public Right of Way		

INDEX OF WORKS

		Sheet Numbers				Sheet Numbers	
		Plans	Sections			Plans	Sections
County of Cheshire - Borough of Cheshire East				County of Cheshire - Borough of Cheshire West and Chester			
Work No. 1/1	Railway	1-01, 1-02, 1-04	3-01, 3-02	Work No. 1/48	Access Road	1-30	3-48
Work No. 1/1A	Railway	1-05, 1-06, 1-07, 1-12, 1-13, 1-16, 1-18	3-03, 3-04, 3-05, 3-06	Work No. 1/49	Temporary Realignment of Whatcroft Hall Lane	1-30	3-48
Work No. 1/2	Access Road	1-04	3-02	Work No. 1/50	Temporary Bridge over the Trent and Mersey Canal	1-30	3-48
Work No. 1/3	Access Road	1-04	3-02	Work No. 1/51	Access Road	1-30, 1-32	3-48
Work No. 1/4	Access Road	1-06	3-07	Work No. 1/51A	Access Road	1-30, 1-32	3-48
Work No. 1/5	Access Road	1-07, 1-12	3-07	Work No. 1/52	Access Road	1-31	3-49
Work No. 1/6	Railway	1-12, 1-13, 1-16, 1-18	3-08, 3-09	Work No. 1/53	Temporary Bridge over the Trent and Mersey Canal	1-32	3-49
Work No. 1/6A	Railway	1-19, 1-21	3-22	Work No. 1/54	Realignment of Davenham Road	1-32	3-49
Work No. 1/7	Railway	1-12, 1-13, 1-16, 1-18	3-10, 3-11	Work No. 1/55	Highway Widening	1-32	3-49
Work No. 1/8	Railway	1-12, 1-13, 1-16	3-12	Work No. 1/56	Realignment of Crowders Lane and Marsh Lane	1-36	3-49
Work No. 1/9	Railway	1-12, 1-13, 1-16, 1-18	3-13, 3-14	Work No. 1/57	Temporary realignment of the A530 King Street	1-32, 1-33	3-49
Work No. 1/10	Conveyor	1-12, 1-13, 1-16, 1-18	3-15, 3-16	Work No. 1/58	Diversion of a gas main	1-32, 1-33	3-49
Work No. 1/10A	Conveyor	1-19, 1-21	3-24, 3-25	Work No. 1/59	Diversion of a gas main	1-32, 1-33	3-50
Work No. 1/11	Temporary footbridge over the West Coast Main Line	1-12	3-15	Work No. 1/60	Realignment of the A530 King Street	1-33	3-50
Work No. 1/12	Road	1-12	3-13	Work No. 1/61	Road	1-36	3-50
Work No. 1/13	Realignment of Warmingham Road and Groby Road	1-14	3-25	Work No. 1/62	Diversion of Pennys Lane	1-33	3-50
Work No. 1/14	Railway	1-13, 1-16, 1-18	3-17	Work No. 1/62A	Access Road	1-33	3-50
Work No. 1/15	Diversion of a watercourse	1-13, 1-16, 1-18	3-18, 3-19	Work No. 1/62B	Access Road	1-33	3-50
Work No. 1/16	Footbridge	1-13	3-19	Work No. 1/63	Realignment of the A556 Shurlach Road	1-33, 1-35	3-51
Work No. 1/17	Railway	1-13, 1-16, 1-18	3-19, 3-20	Work No. 1/63A	Diversion of Birches Lane	1-35	3-52
Work No. 1/17A	Railway	1-19, 1-21	3-26	Work No. 1/63B	Access Road	1-35	3-52
Work No. 1/18	Access Road	1-13, 1-15	3-21	Work No. 1/63C	Access Road	1-35	3-52
Work No. 1/19	Access Road	1-14	3-28	Work No. 1/63D	Access Road	1-35	3-52
Work No. 1/20	Diversion of a gas main	1-18	3-19	Work No. 1/64	Diversion of a gas main	1-33, 1-36, 1-37	3-53, 3-54
Work No. 1/21	Railway	1-19, 1-21	3-29	Work No. 1/65	Access Road	1-33, 1-35	3-55
Work No. 1/22	Railway	1-19, 1-21	3-35	Work No. 1/66	Diversion of a gas main	1-33, 1-35	3-55
Work No. 1/23	Access Road	1-19	3-34	Work No. 1/67	Diversion of a gas main	1-35, 1-36, 1-37	3-54
Work No. 1/24	Access Road	1-19	3-34	Work No. 1/68	Diversion of a gas main	1-35, 1-36, 1-37	3-55
Work No. 1/25	Access Road	1-19	3-38	Work No. 1/69	Temporary Bridge over Wade Brook	1-35	3-55
Work No. 1/26	Railway	1-19, 1-21	3-37	Work No. 1/70	Temporary Bridge over Wade Brook	1-35	3-55
Work No. 1/27	Realignment of the A530 Nantwich Road	1-21	3-38	Work No. 1/71	Diversion of a gas main	1-37	3-56
Work No. 1/27A	Access Road	1-21	3-38	Work No. 1/72	Temporary realignment of the A556 Chester Road	1-37	3-56
Work No. 1/27B	Access Road	1-21	3-38	Work No. 1/73	Temporary realignment of the A559 Manchester Road	1-37	3-56
				Work No. 1/74	Diversion of a fuel pipeline	1-37	3-56
County of Cheshire - Borough of Cheshire West and Chester				County of Cheshire - Borough of Cheshire East			
Work No. 1/6A	Railway	1-21, 1-22, 1-24, 1-26, 1-28	3-22, 3-23, 3-24	Work No. 1/21	Railway	1-37, 1-38, 1-39, 1-41, 1-43	3-34, 3-57, 3-58
Work No. 1/10A	Conveyor	1-21, 1-22	3-24, 3-25	Work No. 1/21A	Railway	1-43, 1-45, 1-47, 1-50	3-67, 3-68
Work No. 1/10B	Conveyor	1-21	3-25	Work No. 1/64	Diversion of a gas main	1-37	3-54
Work No. 1/17A	Railway	1-21, 1-22, 1-24, 1-26, 1-28	3-26, 3-27, 3-28	Work No. 1/71	Diversion of a gas main	1-37	3-56
		1-21, 1-22, 1-24, 1-26, 1-28, 1-30, 1-32	3-29, 3-30, 3-31, 3-32, 3-33	Work No. 1/72	Temporary realignment of the A556 Chester Road	1-37	3-56
Work No. 1/21	Railway	1-33, 1-35, 1-37	3-34	Work No. 1/73	Temporary realignment of the A559 Manchester Road	1-37	3-56
Work No. 1/22	Railway	1-21, 1-22, 1-24	3-35, 3-36	Work No. 1/75	Temporary Bridge over Peover Eye	1-37	3-56
Work No. 1/26	Railway	1-21	3-37	Work No. 1/76	Temporary Bridge over Smoker Brook	1-37	3-56
Work No. 1/27	Realignment of the A530 Nantwich Road	1-21	3-38	Work No. 1/77	Diversion of a gas main	1-38, 1-39	3-59
Work No. 1/27B	Access Road	1-21	3-38	Work No. 1/78	Access Road	1-38	3-59
Work No. 1/27C	Access Road	1-21	3-39	Work No. 1/79	Access Road	1-39	3-58
Work No. 1/27D	Access Road	1-21	3-39	Work No. 1/80	Access Road	1-39	3-58
Work No. 1/27E	Access Road	1-21	3-39	Work No. 1/81	Access Road	1-39	3-59
Work No. 1/28	Bridge	1-21	3-39	Work No. 1/82	Diversion of a gas main	1-39	3-60
Work No. 1/29	Railway	1-21, 1-22	3-37	Work No. 1/83	Diversion of Flittogate Lane	1-39	3-60
Work No. 1/30	Railway	1-21	3-39	Work No. 1/83A	Access Road	1-39	3-60
Work No. 1/31	Railway	1-21	3-39	Work No. 1/83B	Temporary diversion of Flittogate Lane	1-39	3-60
Work No. 1/32	Railway	1-21, 1-22, 1-24, 1-26	3-40, 3-41	Work No. 1/84	Realignment of Pickmere Lane	1-39	3-60
Work No. 1/33	Railway	1-21, 1-22	3-40	Work No. 1/85	Realignment of School Lane and Frog Lane	1-39, 1-40	3-61
Work No. 1/34	Road	1-22, 1-24	3-42	Work No. 1/86	Temporary Bridge over Waterless Brook	1-39	3-60
Work No. 1/34A	Access Road	1-22	3-42	Work No. 1/87	Temporary Bridge over Tabley Brook	1-39	3-60
Work No. 1/34B	Access Road	1-22	3-42	Work No. 1/88	Access Road	1-41, 1-42	3-61
Work No. 1/34C	Access Road	1-24	3-42	Work No. 1/89	Highway Widening	1-42	3-61
Work No. 1/34D	Road	1-24	3-42	Work No. 1/92	Access Road	1-41	3-61
Work No. 1/35	Diversion of a gas main	1-22, 1-23, 1-24	3-43	Work No. 1/93	Realignment of the M6 Motorway	1-41	3-61
Work No. 1/36	Access Road	1-22, 1-24	3-44	Work No. 1/94	Railway	1-43, 1-45, 1-47	3-62
Work No. 1/37	Realignment of the A530 Nantwich Road and Coal Pit Lane	1-24	3-44	Work No. 1/95	Railway	1-43, 1-45	3-63
Work No. 1/37A	Temporary realignment of the A530 Nantwich Road	1-24	3-44	Work No. 1/96	Diversion of a gas main	1-43, 1-45, 1-46, 1-48, 1-51, 1-52	3-64, 3-65
Work No. 1/38	Realignment of Clive Green Lane	1-24, 1-25	3-44	Work No. 1/97	Access Road	1-43, 1-44	3-66
Work No. 1/38A	Access Road	1-24	3-45	Work No. 1/97A	Access Road	1-43	3-66
Work No. 1/38B	Access Road	1-25	3-45	Work No. 1/97B	Road	1-43	3-66
Work No. 1/38C	Temporary realignment of Clive Green Lane	1-25	3-45			1-43, 1-45, 1-47, 1-48, 1-52, 1-53, 1-55	3-69, 3-70, 3-71, 3-72
Work No. 1/39	Temporary bridge over the Shropshire Union Canal	1-24	3-45	Work No. 1/98	Railway	1-56, 1-61	
Work No. 1/40	Access Road	1-24, 1-26	3-45	Work No. 1/99	Highway Widening	1-44	3-72
Work No. 1/41	Diversion of the A54 Middlewich Road and A533 Northwich Road	1-26	3-46	Work No. 1/100	Highway Widening	1-44	3-73
Work No. 1/41A	Access Road	1-26	3-46	Work No. 1/101	Railway	1-43, 1-45	3-73
Work No. 1/42	Realignment of the A54 Middlewich Road	1-26	3-46	Work No. 1/102	Highway Widening	1-43	3-73
Work No. 1/42A	Realignment of Birch Lane	1-26	3-46	Work No. 1/103	Highway Widening	1-43	3-73
Work No. 1/42B	Access Road	1-26	3-46	Work No. 1/104	Diversion of Hoo Green Lane	1-45	3-73
Work No. 1/43	Access Road	1-26	3-46	Work No. 1/105	Access Road	1-45	3-74
Work No. 1/44	Access Road	1-28	3-47	Work No. 1/106	Realignment of the A50 Knutsford Road	1-45	3-74
Work No. 1/45	Temporary Bridge over the River Dane	1-28	3-47	Work No. 1/106A	Temporary realignment of the A50 Knutsford Road	1-45	3-74
Work No. 1/46	Temporary Bridge over the River Dane	1-28	3-47	Work No. 1/107	Diversion of a gas main	1-45, 1-48, 1-50, 1-52	3-74, 3-75
Work No. 1/47	Access Road	1-28, 1-30	3-47	Work No. 1/108	Access Road	1-48	3-76
Work No. 1/47A	Access Road	1-30	3-48	Work No. 1/109	Access Road	1-48	3-76
				Work No. 1/110	Diversion of a gas main	1-45, 1-48, 1-51, 1-52	3-76, 3-77



KEY TO PLANS

— Centre Line of Surface Work	- - - - Combined Limit of Deviation for Work and Limit of Deviation for New and Diverted Public Right of Way	- - - - New Public Right of Way	⊗ Commencement of Work
- - - - Centre Line of Tunnel or other Subsurface Work	- - - - Combined Limit of Land to be Acquired or Used and Limit of Deviation for New and Diverted Public Right of Way	— Overhead Power Line	⊗ Termination of Work
- - - - Limit of Deviation for Work	— County / Borough / District Boundary	- - - - New / Diverted Overhead Power Line	⊗ Commencement and Termination of Work
- - - - Limit of Land to be Acquired or Used	- - - - Parish Boundary and Community Council Area Boundary		Ⓐ New / Improved Access
- - - - Limit of Deviation for New and Diverted Public Right of Way	- - - - Existing Public Right of Way		

INDEX OF WORKS

		Sheet Numbers	
County of Cheshire - Borough of Cheshire East		Plans	Sections
Work No. 1/111	Realignment of Peacock Lane	1-47, 1-48	3-78
Work No. 1/111A	Access Road	1-47, 1-48	3-78
Work No. 1/111B	Access Road	1-48	3-78
Work No. 1/111C	Road	1-47	3-78
Work No. 1/111D	Access Road	1-47	3-78
Work No. 1/112	Access Road	1-48, 1-52	3-79
Work No. 1/113	Temporary Bridge	1-48	3-79
Work No. 1/114	Temporary Bridge	1-48	3-79
Work No. 1/115	Temporary Bridge over Millington Clough	1-48	3-79
Work No. 1/116	Aqueduct	1-47	3-79
Work No. 1/117	Bridge	1-47	3-79
Work No. 1/118	Realignment of Moss Lane and Agden Lane	1-47	3-79
Work No. 1/119	Bridge	1-50	3-79
Work No. 1/119A	Temporary realignment of the M56 Motorway	1-50, 1-51	3-80
Work No. 1/120	Access Road	1-50	3-80
Work No. 1/121	Diversion of a gas main	1-50	3-80
Work No. 1/122	Access Road	1-50	3-80
Work No. 1/123	Temporary realignment of the A56 Lymm Road	1-50	3-81
Work No. 1/124	Access Road	1-52	3-81
Work No. 1/125	Highway Widening	1-52	3-81
Work No. 1/126	Temporary Bridge over Agden Brook	1-52	3-81
Work No. 1/127	Temporary Bridge over Agden Brook	1-52	3-81
Work No. 1/128	Diversion of a fuel pipeline	1-48, 1-52	3-81
Work No. 1/129	Highway Widening	1-52	3-82
Work No. 1/130	Realignment of Millington Lane	1-52	3-82
Work No. 1/130A	Access Road	1-52	3-82
Work No. 1/131	Railway	1-52, 1-53, 1-55	3-82, 3-83
Work No. 1/131A	Railway	1-53, 1-55	3-84
Work No. 1/132	Access Road	1-52, 1-53	3-84
Work No. 1/132A	Access Road	1-53	3-83
Work No. 1/133	Realignment of the A556	1-53	3-83
Work No. 1/133A	Access Road	1-53	3-83
Work No. 1/133B	Temporary realignment of the A556	1-53	3-83
Work No. 1/134	Access Road	1-53	3-83
Work No. 1/134A	Access Road	1-53	3-85
Work No. 1/134B	Access Road	1-53, 1-55	3-85
Work No. 1/135	Temporary Bridge over Blackburn's Brook	1-55	3-85
Work No. 1/136	Temporary Bridge over Blackburn's Brook	1-55	3-85
Work No. 1/137	Temporary Bridge over Birkin Brook	1-55	3-85
Work No. 1/138	Temporary Bridge over Birkin Brook	1-55	3-85
Work No. 1/138A	Footbridge over the Birkin Brook	1-55	3-85
Work No. 1/139	Railway	1-55, 1-56	3-86
Work No. 1/140	Railway	1-55, 1-56	3-86
Work No. 1/140A	Railway	1-56	3-86
Work No. 1/140B	Railway	1-56	3-86
Work No. 1/140C	Railway	1-56	3-86
Work No. 1/141	Railway	1-55, 1-56, 1-59	3-87, 3-88
Work No. 1/141A	Railway	1-56	3-87
Work No. 1/141B	Railway	1-56, 1-59	3-88
Work No. 1/141C	Railway	1-56	3-88
Work No. 1/141D	Railway	1-56	3-88
Work No. 1/142	Diversion of Ashley Road	1-56	3-89
Work No. 1/142A	Access Road	1-56	3-89
Work No. 1/142B	Access Road	1-56	3-89
Work No. 1/142C	Temporary realignment of Ashley Road	1-56	3-89
Work No. 1/143	Diversion of a watercourse	1-56, 1-61	3-89
Work No. 1/144	Realignment of Mobberley Road	1-56, 1-59, 1-61	3-90
Work No. 1/144A	Road	1-61	3-90
Work No. 1/144B	Access Road	1-56, 1-61	3-90
Work No. 1/145	Access Road	1-61	3-90


KEY PLAN

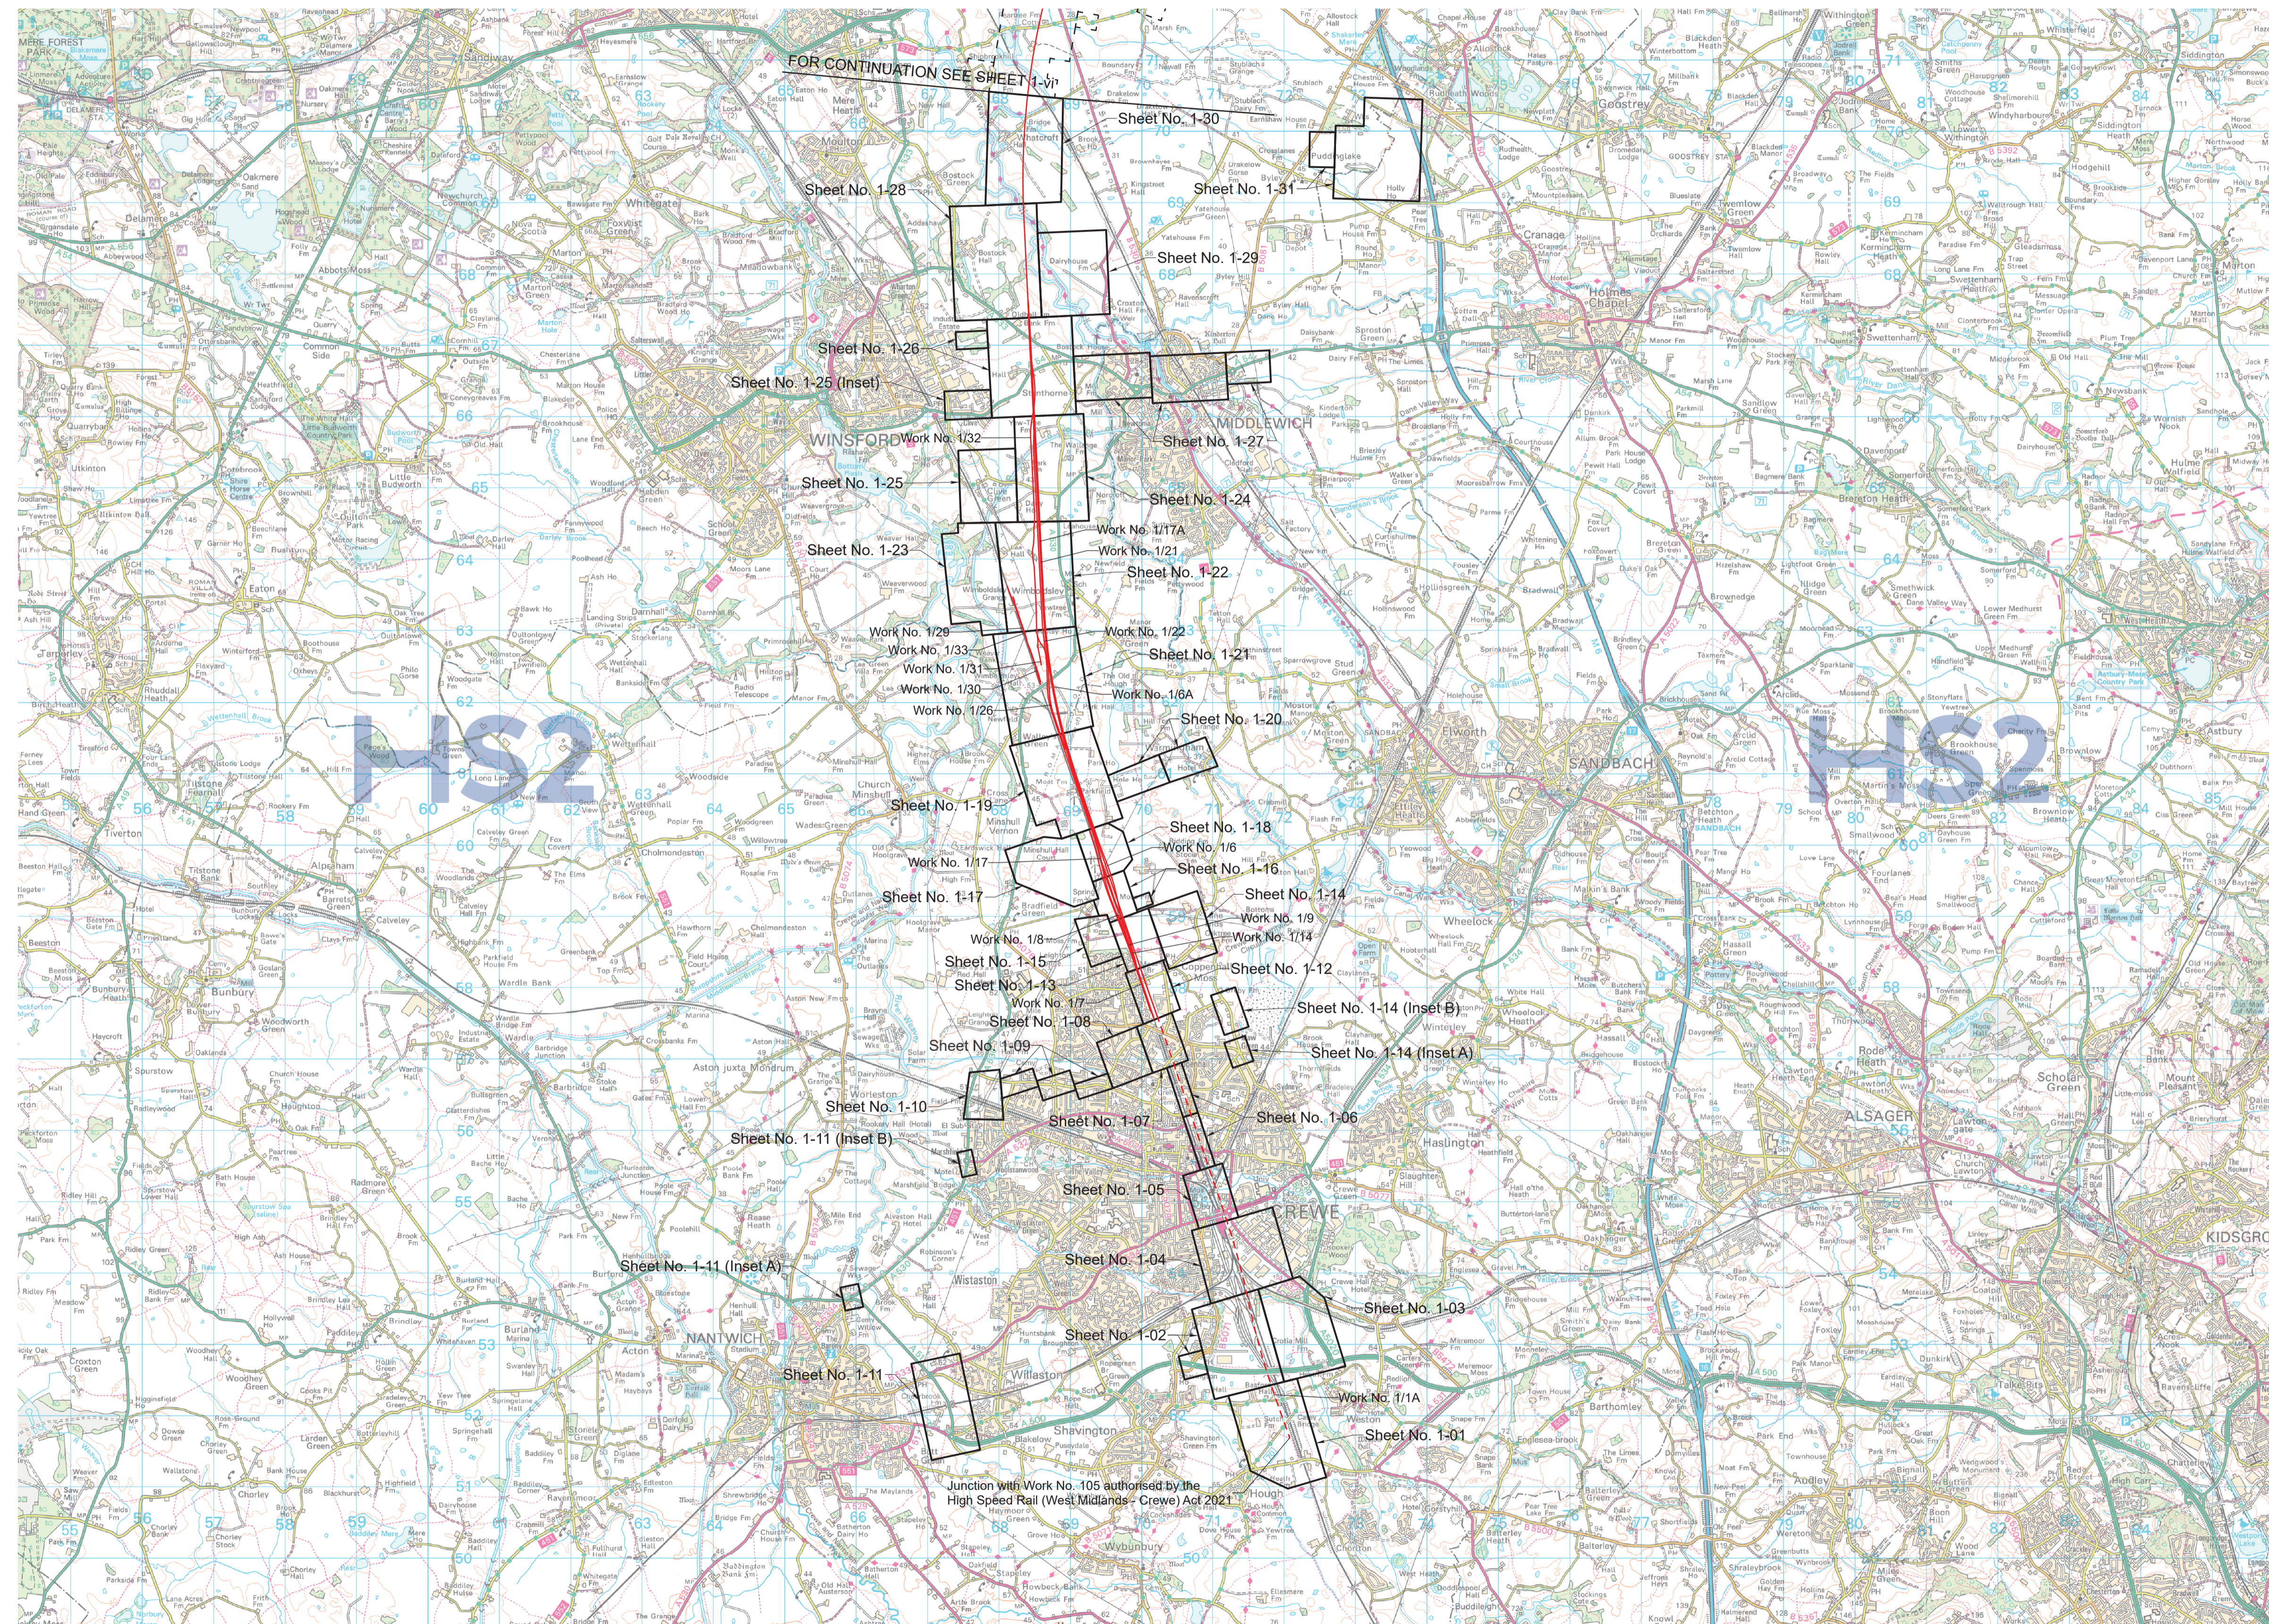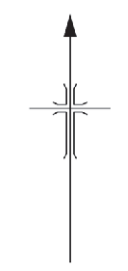

FOR CONTINUATION SEE SHEET 1-vi


Junction with Work No. 105 authorised by the High Speed Rail (West Midlands - Crewe) Act 2021

This map is based upon Ordnance Survey material with the permission of Ordnance Survey on behalf of the controller of Her Majesty's Stationery Office Crown copyright. Unauthorised reproduction infringes crown copyright and may lead to prosecution or civil proceedings (Ordnance Survey licence 100049190)

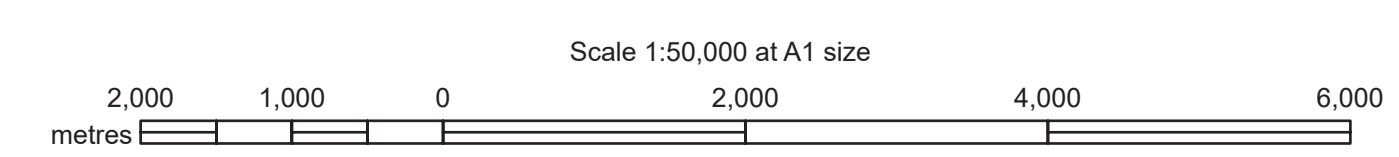


Key:
 - Centre Line of Railway Works (in Tunnel) — Centre Line of Railway Works (Surface)

KEY PLAN

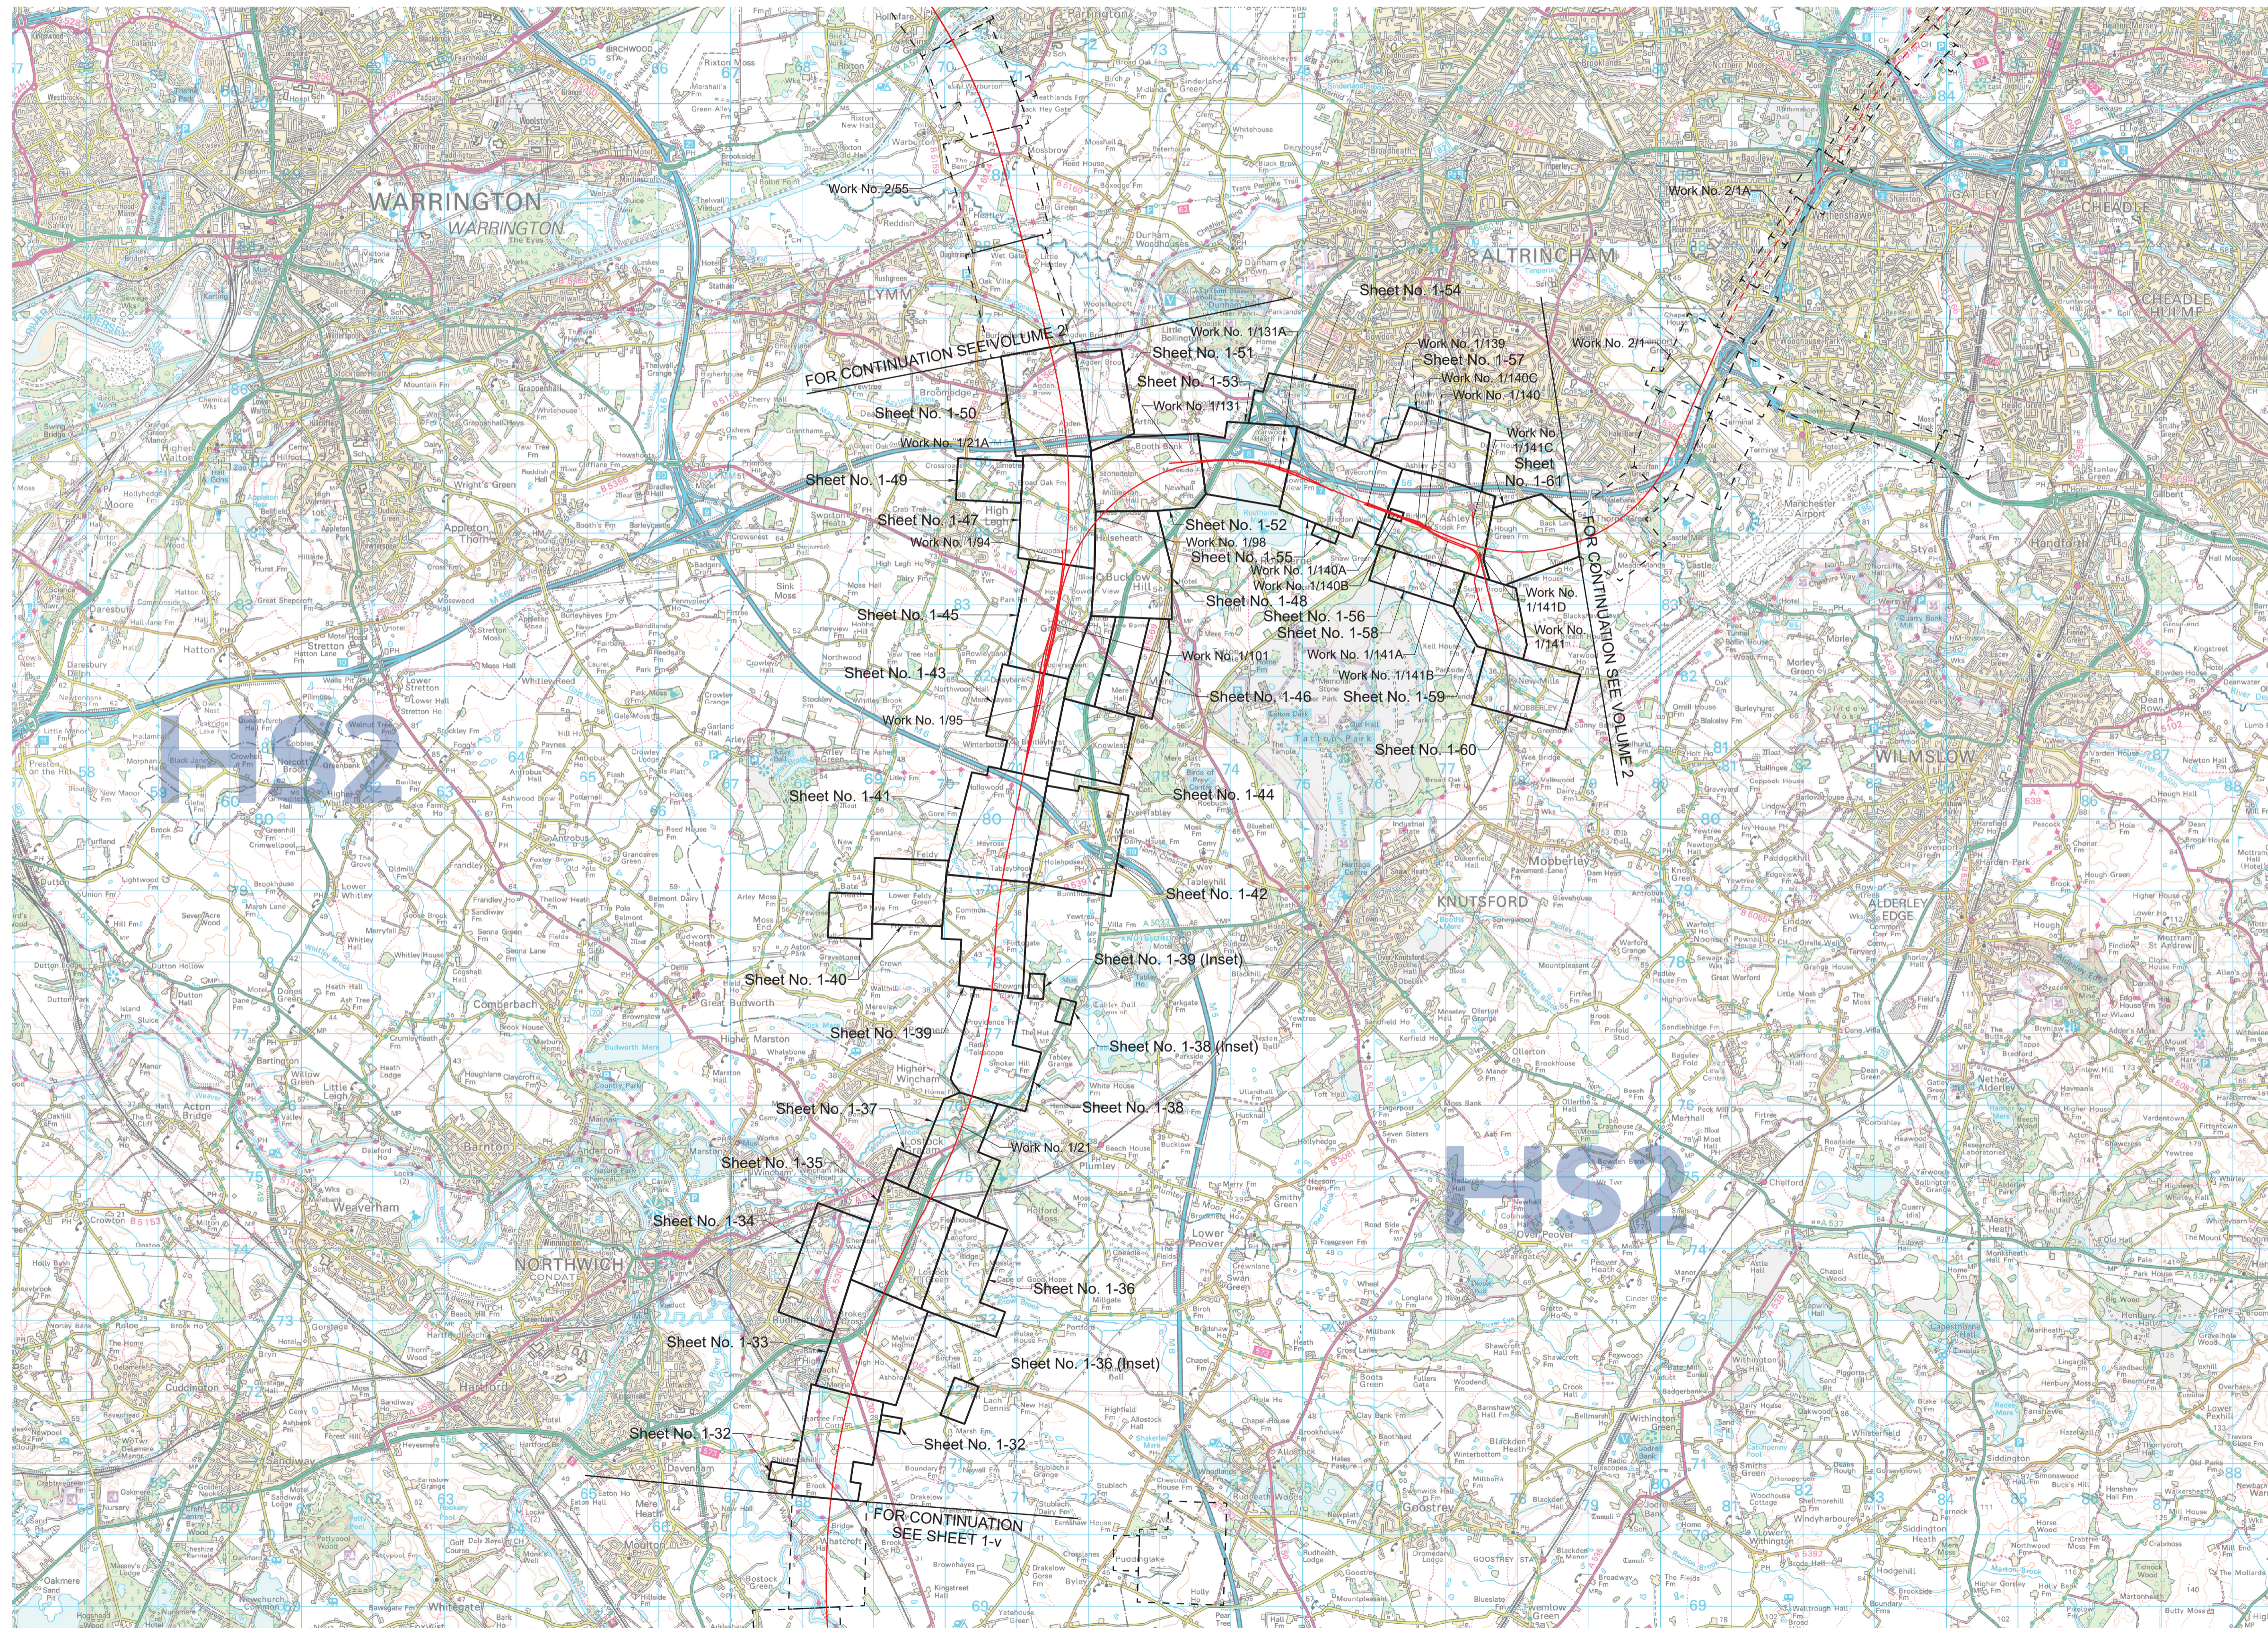

This map is based upon Ordnance Survey material with the permission of Ordnance Survey on behalf of the controller of Her Majesty's Stationery Office Crown copyright. Unauthorised reproduction infringes crown copyright and may lead to prosecution or civil proceedings (Ordnance Survey licence 100049190)

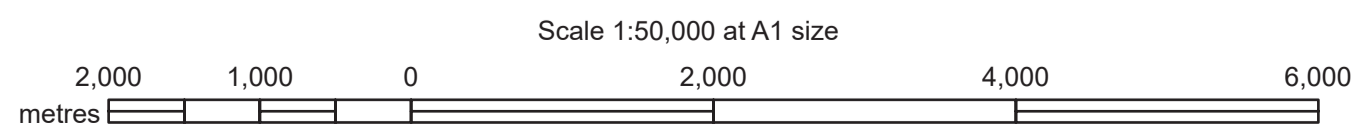

Key:
 - - Centre Line of Railway Works (in Tunnel)
 - - Centre Line of Railway Works (Surface)

COUNTY OF CHESHIRE
BOROUGH OF CHESHIRE EAST


PLAN



SHEET No. 1-01
IN PARLIAMENT - SESSION 2021-22
HIGH SPEED RAIL
(CREWE - MANCHESTER)
Work No. 1/1 (Railway)
For Section of Work No. 1/1 see Sheet No. 3-01


The area enclosed by any limit of deviation or by any limit of land to be acquired or used is the area extending to the outer edge of the line marking those limits

This map is based upon Ordnance Survey material with the permission of Ordnance Survey on behalf of the controller of Her Majesty's Stationary Office Crown copyright. Unauthorised reproduction infringes crown copyright and may lead to prosecution or civil proceedings (Ordnance Survey licence 100049190)

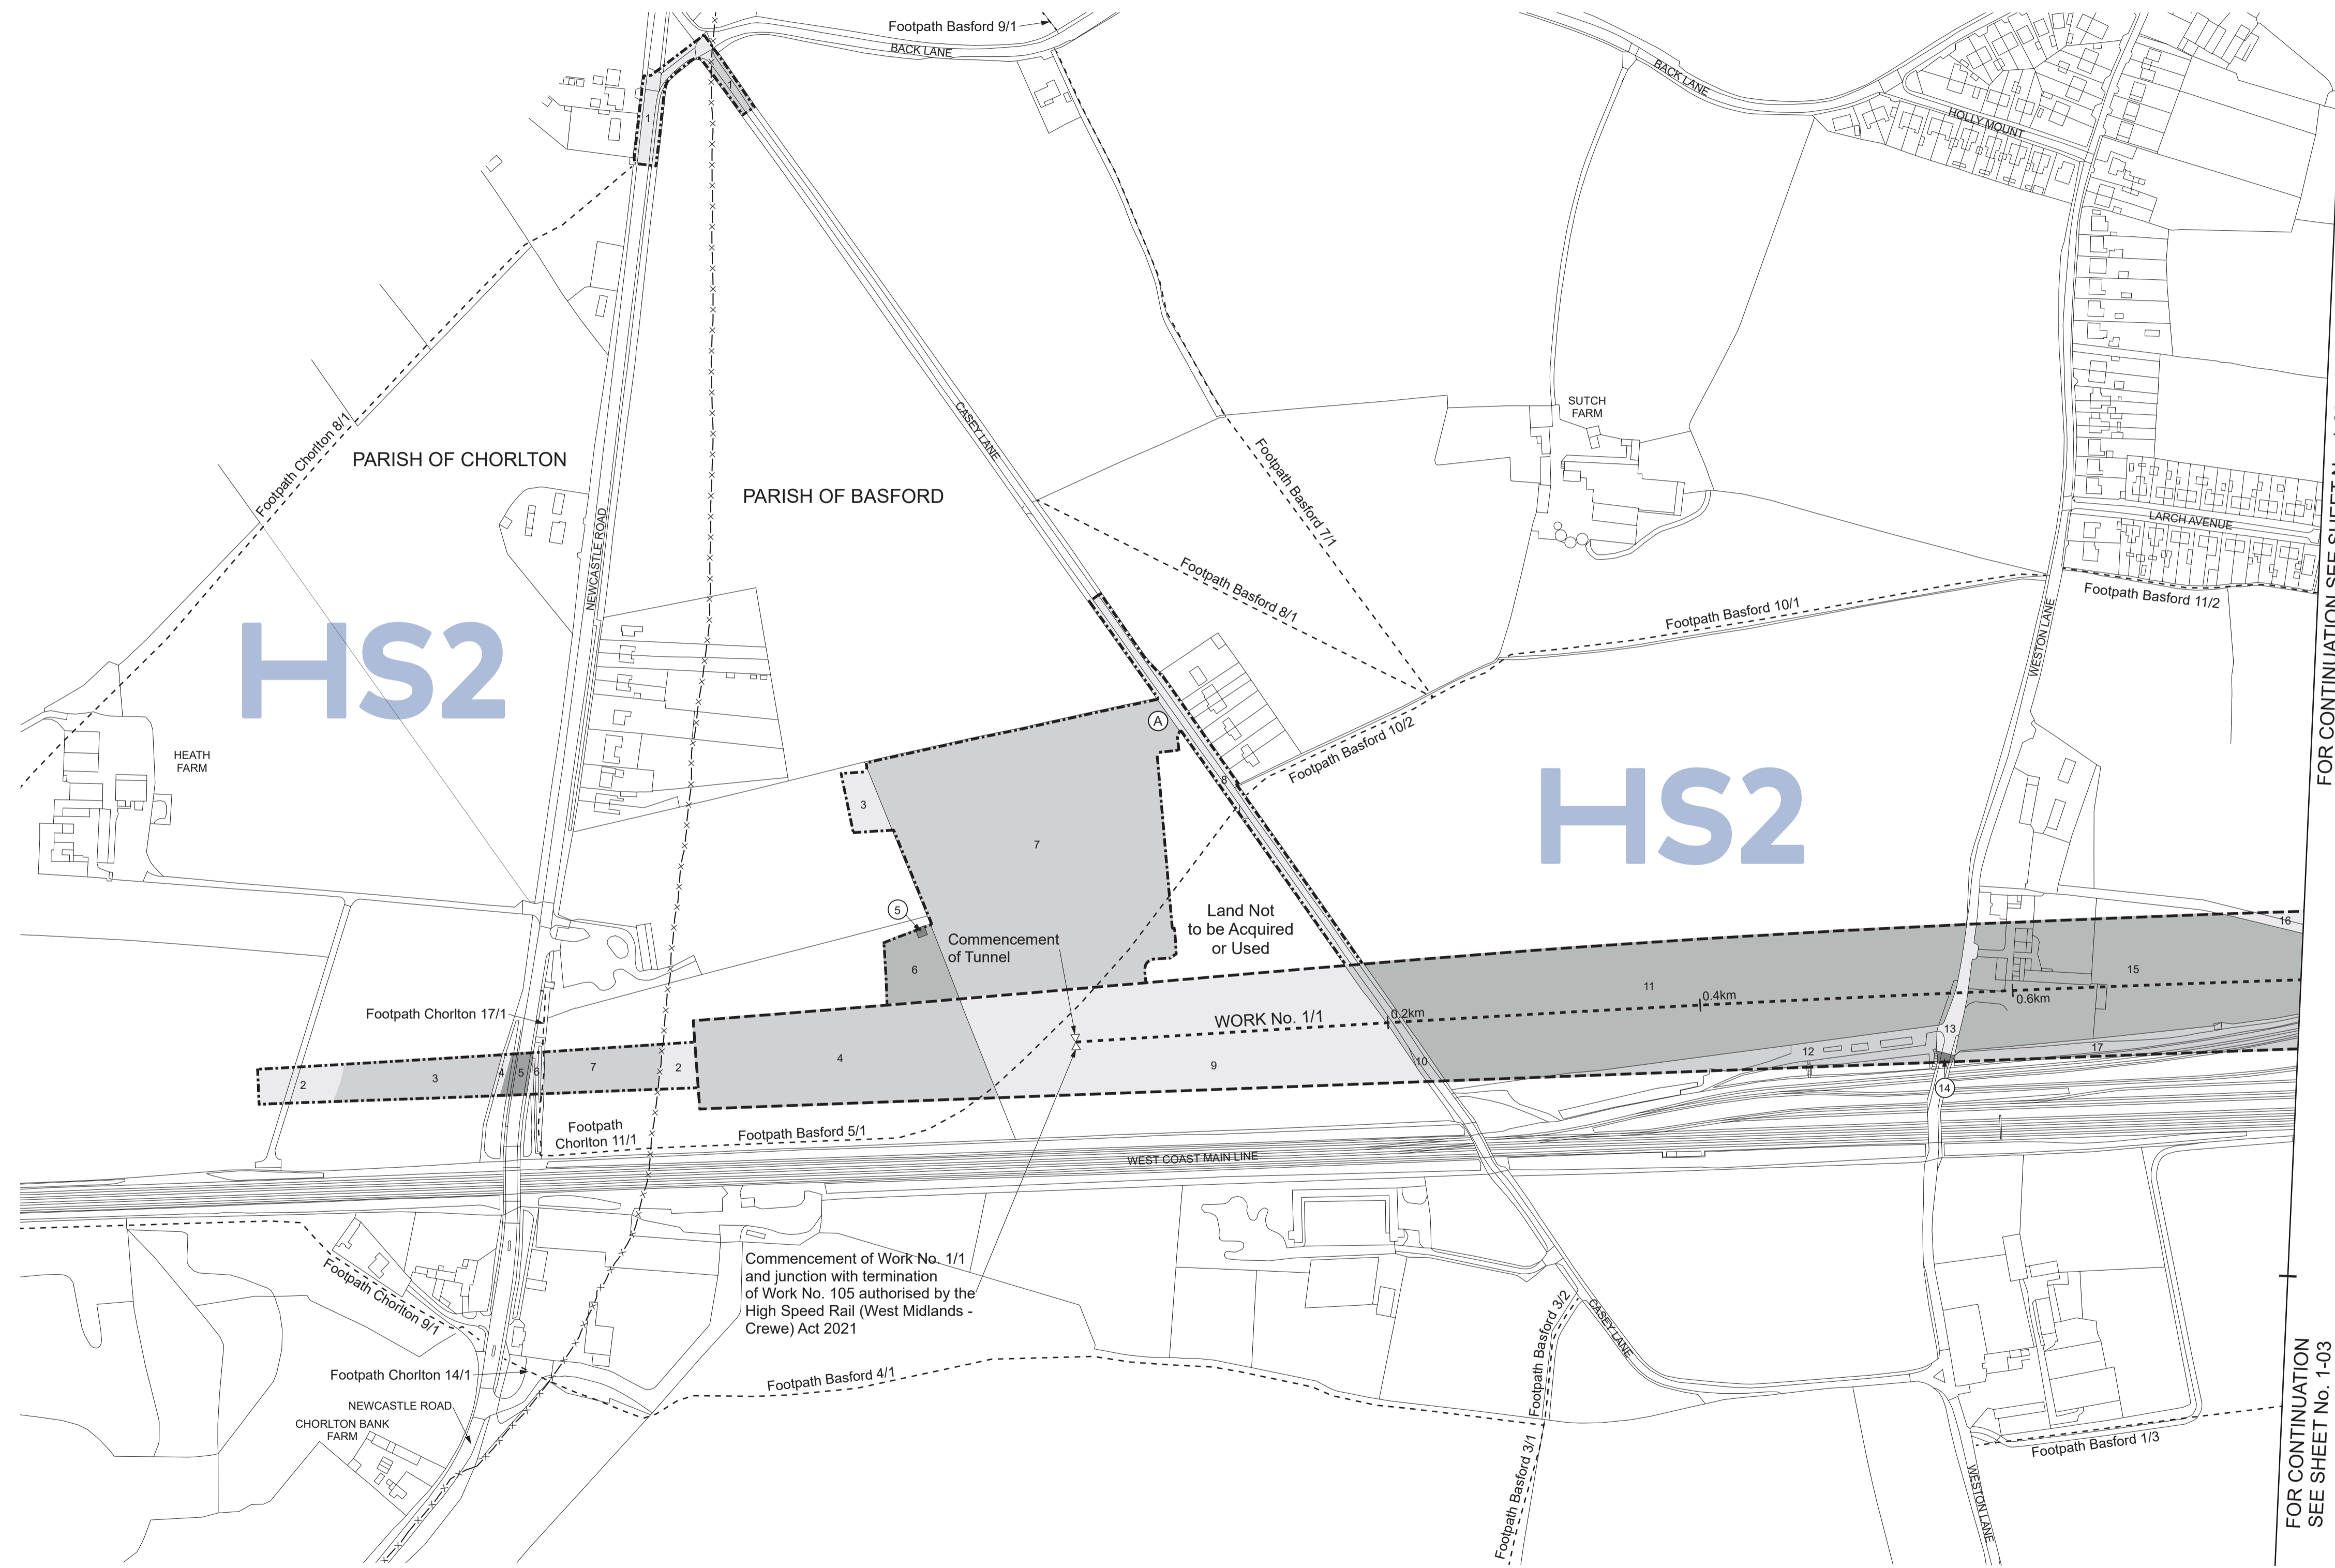


FOR CONTINUATION SEE SHEET No. 1-02

FOR CONTINUATION SEE SHEET No. 1-03

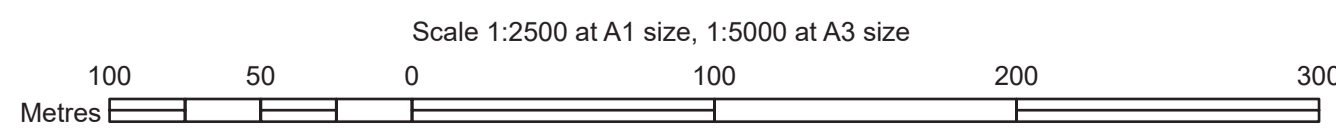

COUNTY OF CHESHIRE
BOROUGH OF CHESHIRE EAST



PLAN

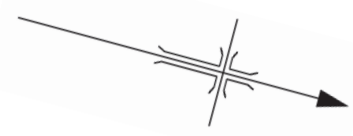


SHEET No. 1-02
IN PARLIAMENT - SESSION 2021-22
HIGH SPEED RAIL
(CREWE - MANCHESTER)
Work No. 1/1 (Railway)
For Section of Work No. 1/1 see Sheet No. 3-01

The area enclosed by any limit of deviation or by any limit of land to be acquired or used is the area extending to the outer edge of the line marking those limits

This map is based upon Ordnance Survey material with the permission of Ordnance Survey on behalf of the controller of Her Majesty's Stationary Office Crown copyright. Unauthorised reproduction infringes crown copyright and may lead to prosecution or civil proceedings (Ordnance Survey licence 100049190)

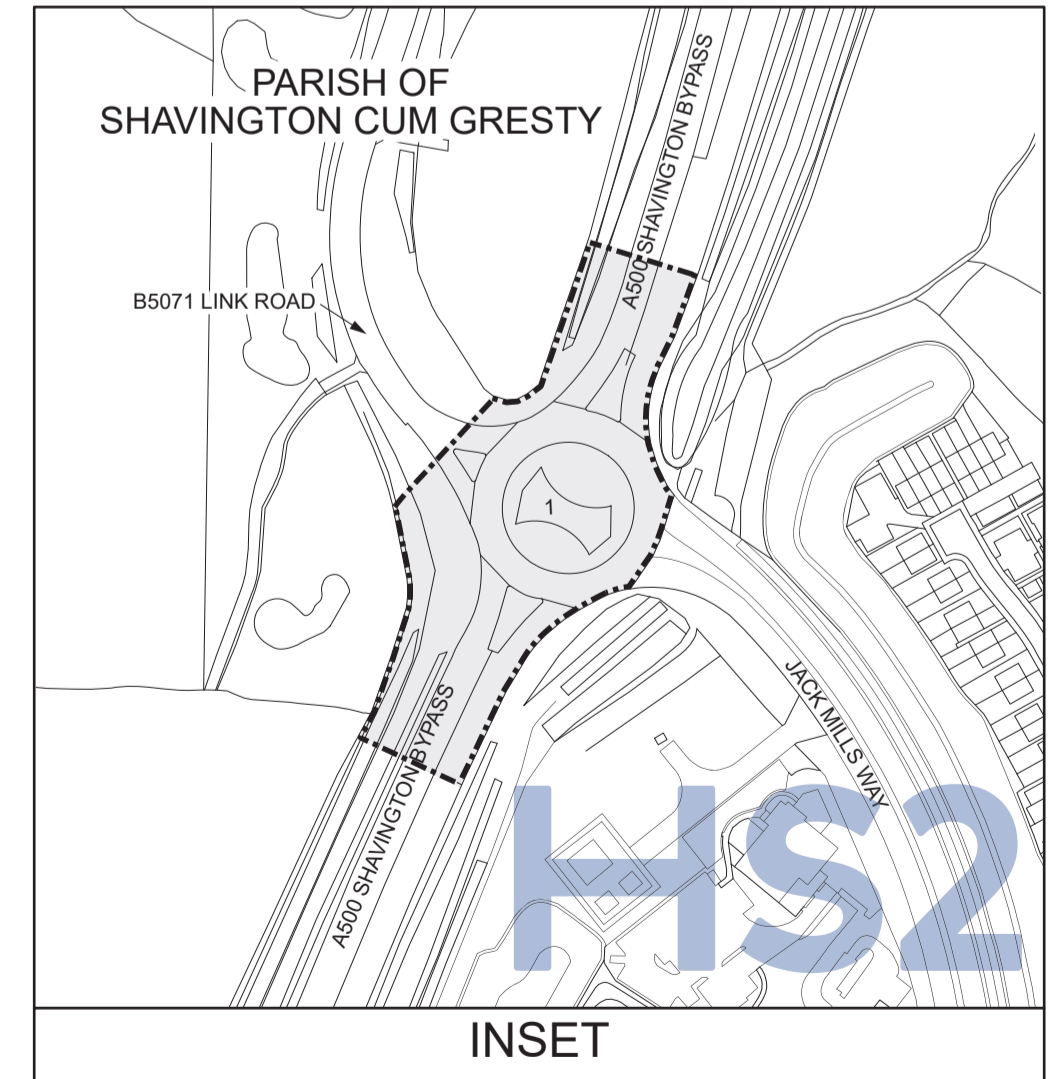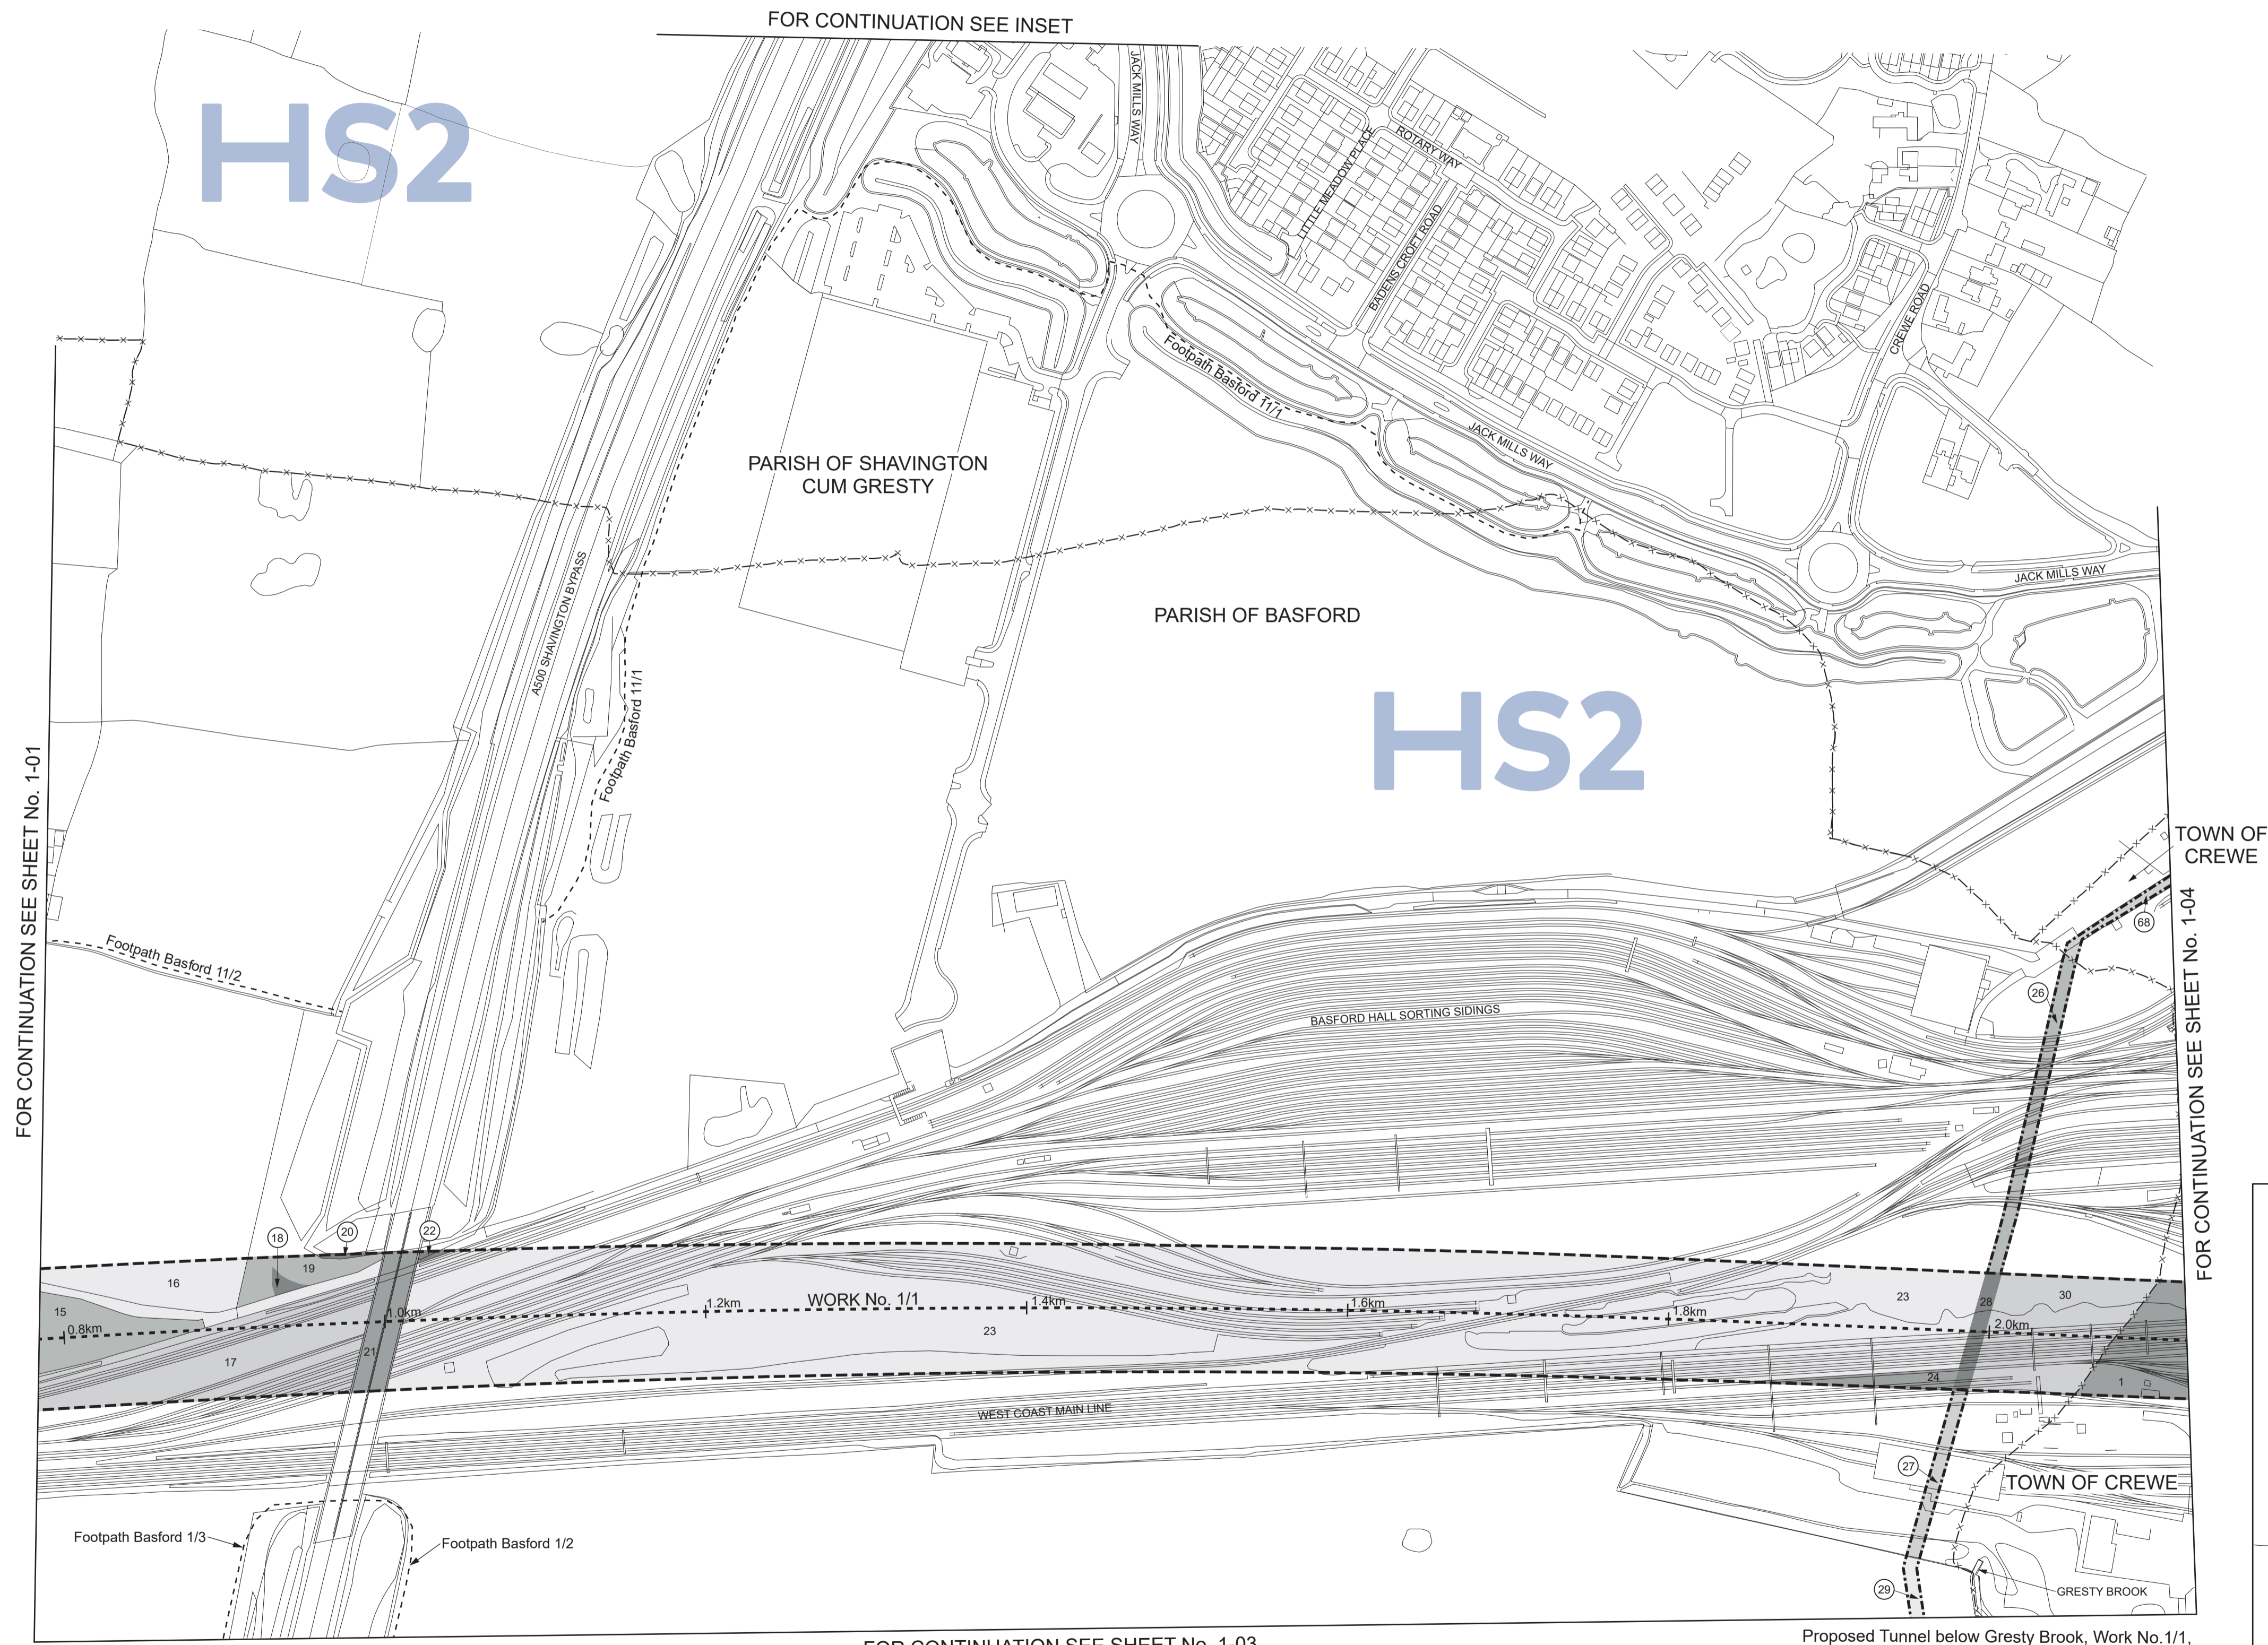


Proposed Tunnel below Gresty Brook, Work No.1/1,
depth of Tunnel below river bed 27.60m.

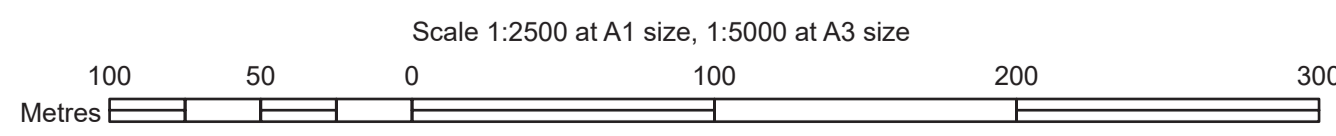

COUNTY OF CHESHIRE
BOROUGH OF CHESHIRE EAST

PLAN

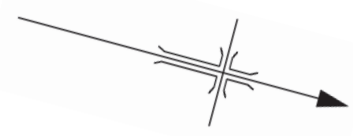


SHEET No. 1-03
IN PARLIAMENT - SESSION 2021-22
HIGH SPEED RAIL
(CREWE - MANCHESTER)
Additional Land

The area enclosed by any limit of deviation or by any limit of land to be acquired or used is the area extending to the outer edge of the line marking those limits


This map is based upon Ordnance Survey material with the permission of Ordnance Survey on behalf of the controller of Her Majesty's Stationery Office Crown copyright. Unauthorised reproduction infringes crown copyright and may lead to prosecution or civil proceedings (Ordnance Survey licence 100049190)

FOR CONTINUATION SEE SHEET No. 1-02

FOR CONTINUATION
SEE SHEET No. 1-01

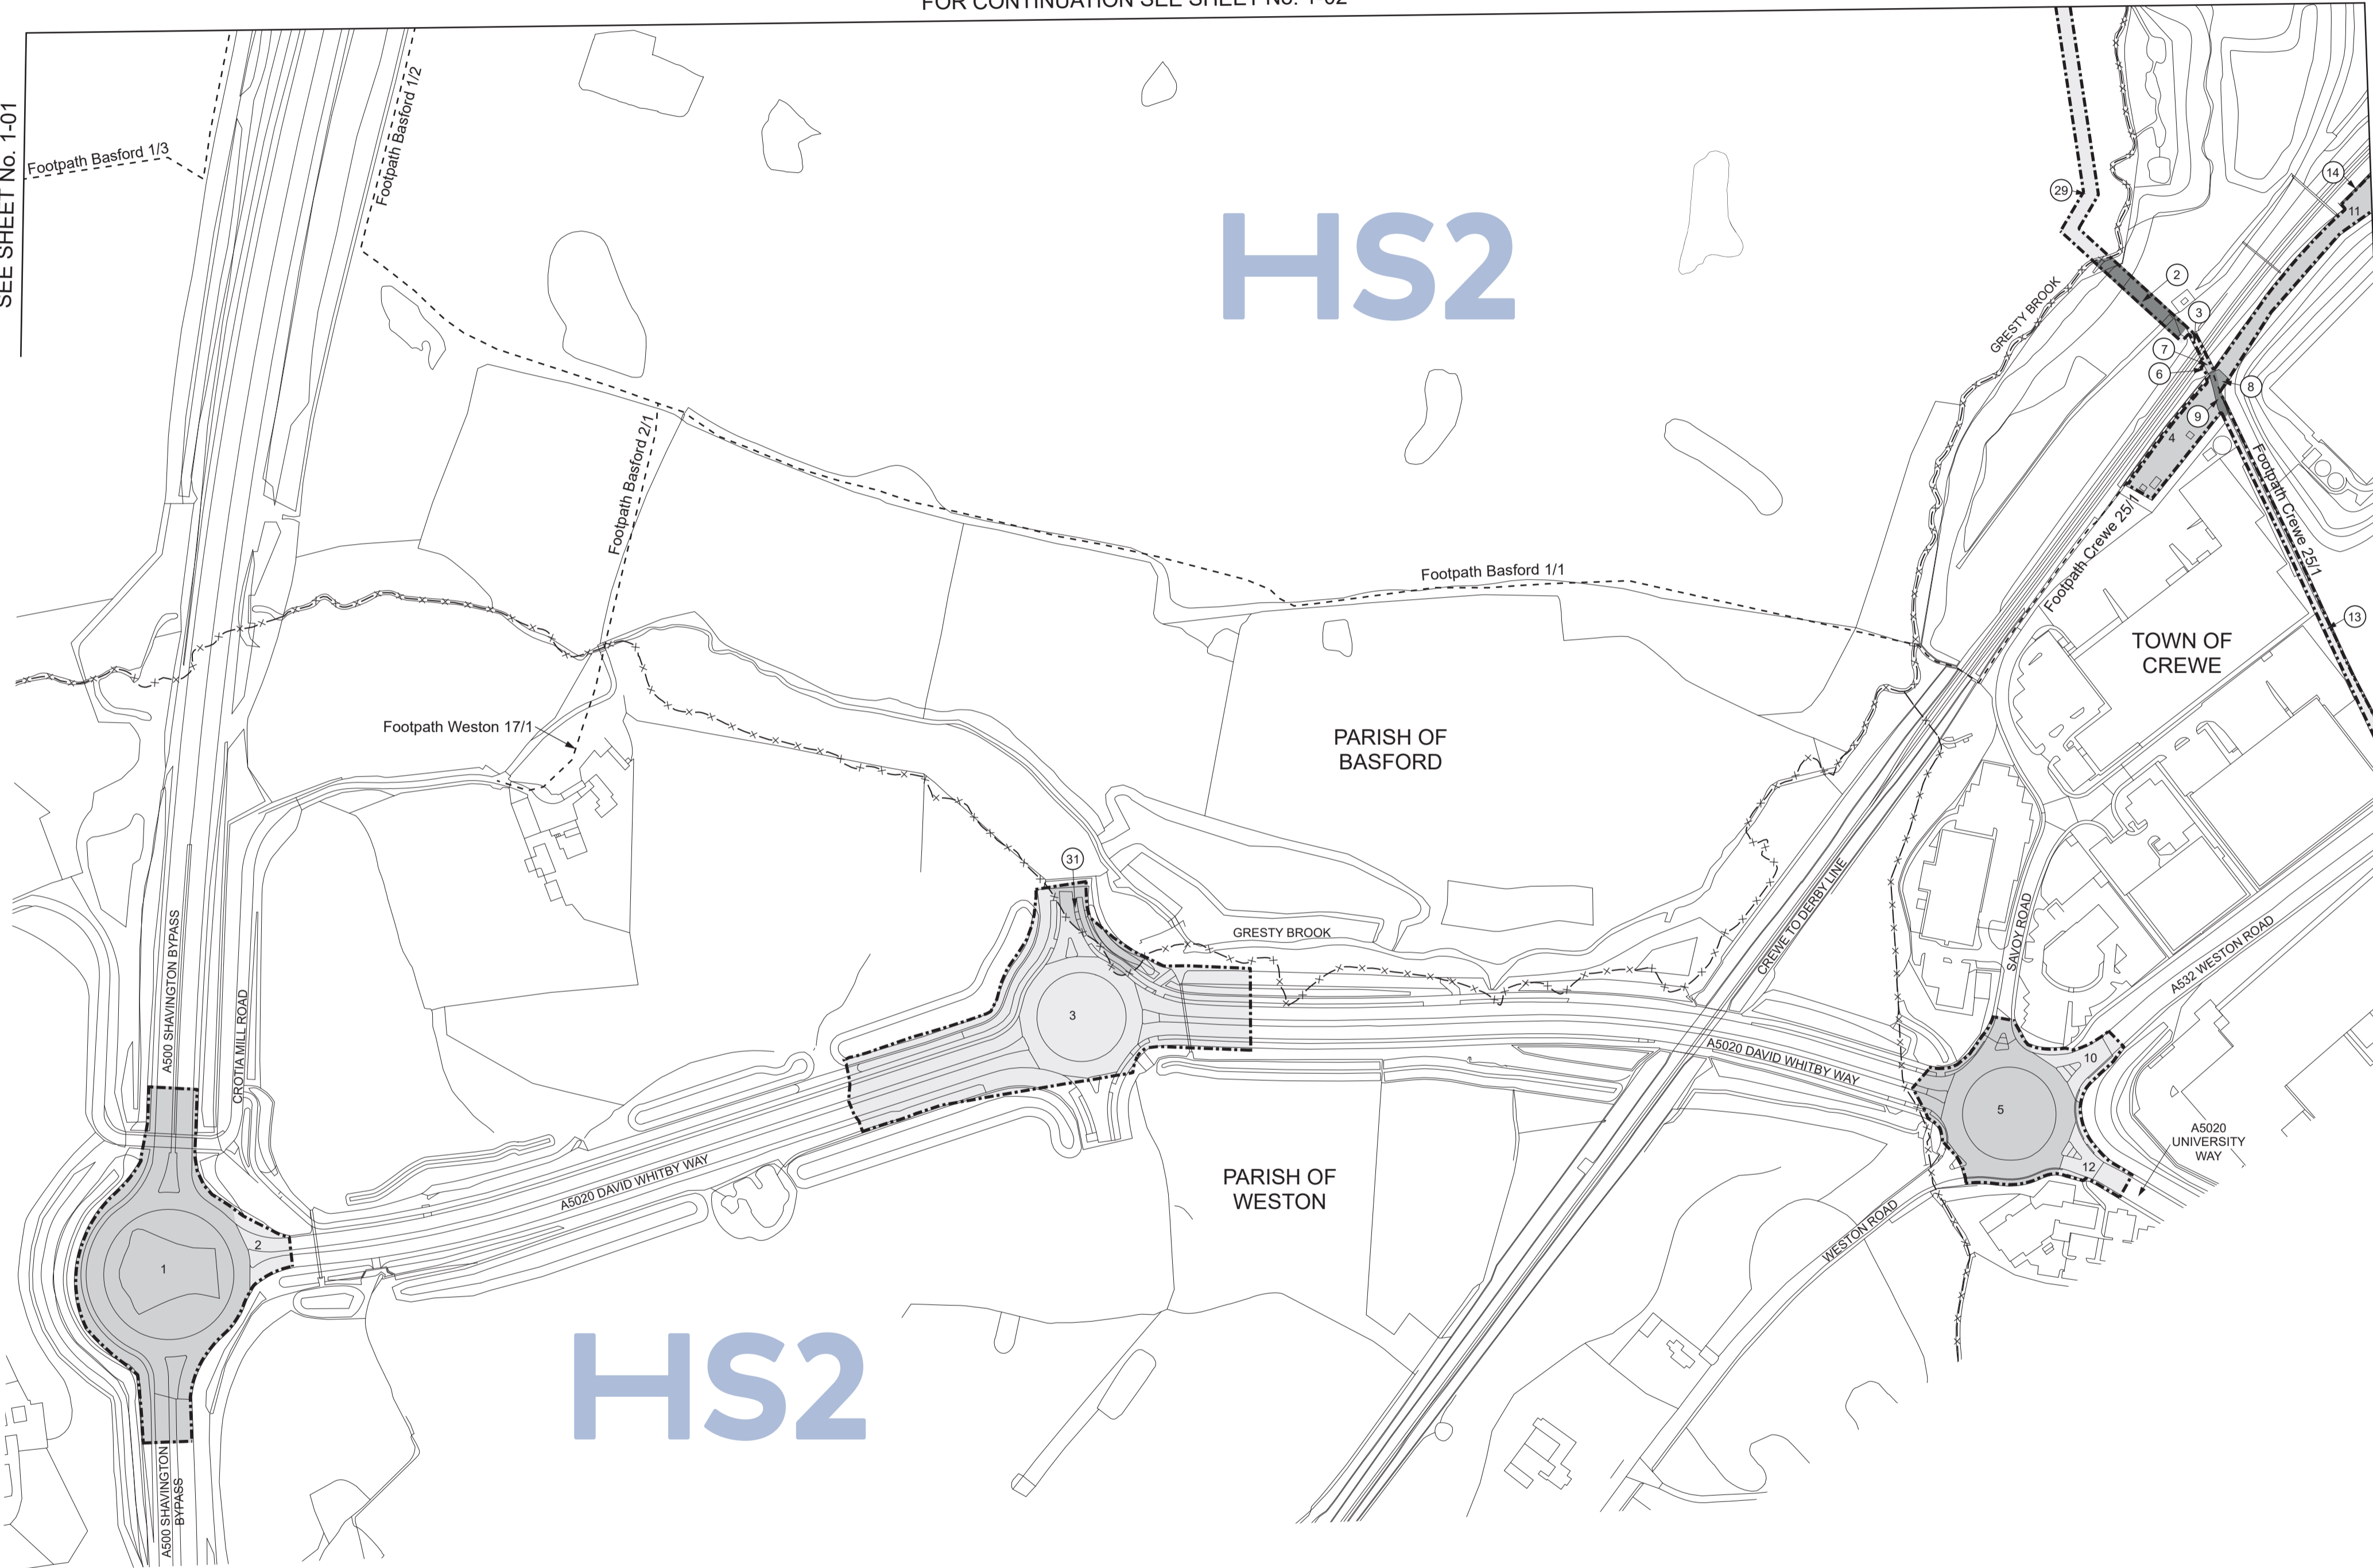


FOR CONTINUATION SEE SHEET No. 1-04

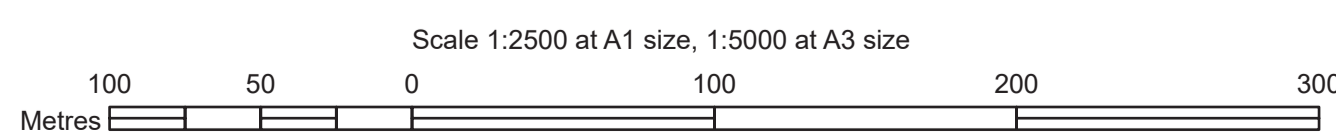

COUNTY OF CHESHIRE
BOROUGH OF CHESHIRE EAST



PLAN

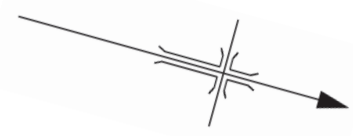


SHEET No. 1-04
IN PARLIAMENT - SESSION 2021-22
HIGH SPEED RAIL
(CREWE - MANCHESTER)
Work No. 1/1 (Railway)
Works Nos. 1/2, 1/3 (Access Roads)
For Section of Work No. 1/1 see Sheet No. 3-02
For Section of Work No. 1/2 see Sheet No. 3-02
For Section of Work No. 1/3 see Sheet No. 3-02

The area enclosed by any limit of deviation or by any limit of land to be acquired or used is the area extending to the outer edge of the line marking those limits

This map is based upon Ordnance Survey material with the permission of Ordnance Survey on behalf of the controller of Her Majesty's Stationery Office Crown copyright. Unauthorised reproduction infringes crown copyright and may lead to prosecution or civil proceedings (Ordnance Survey licence 100049190)

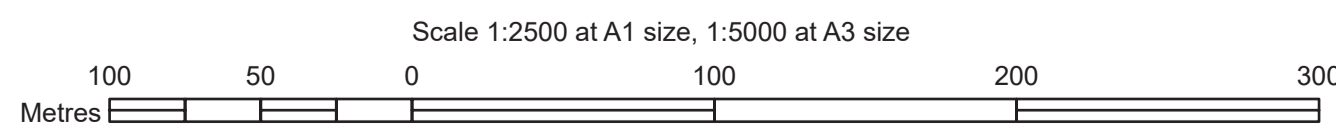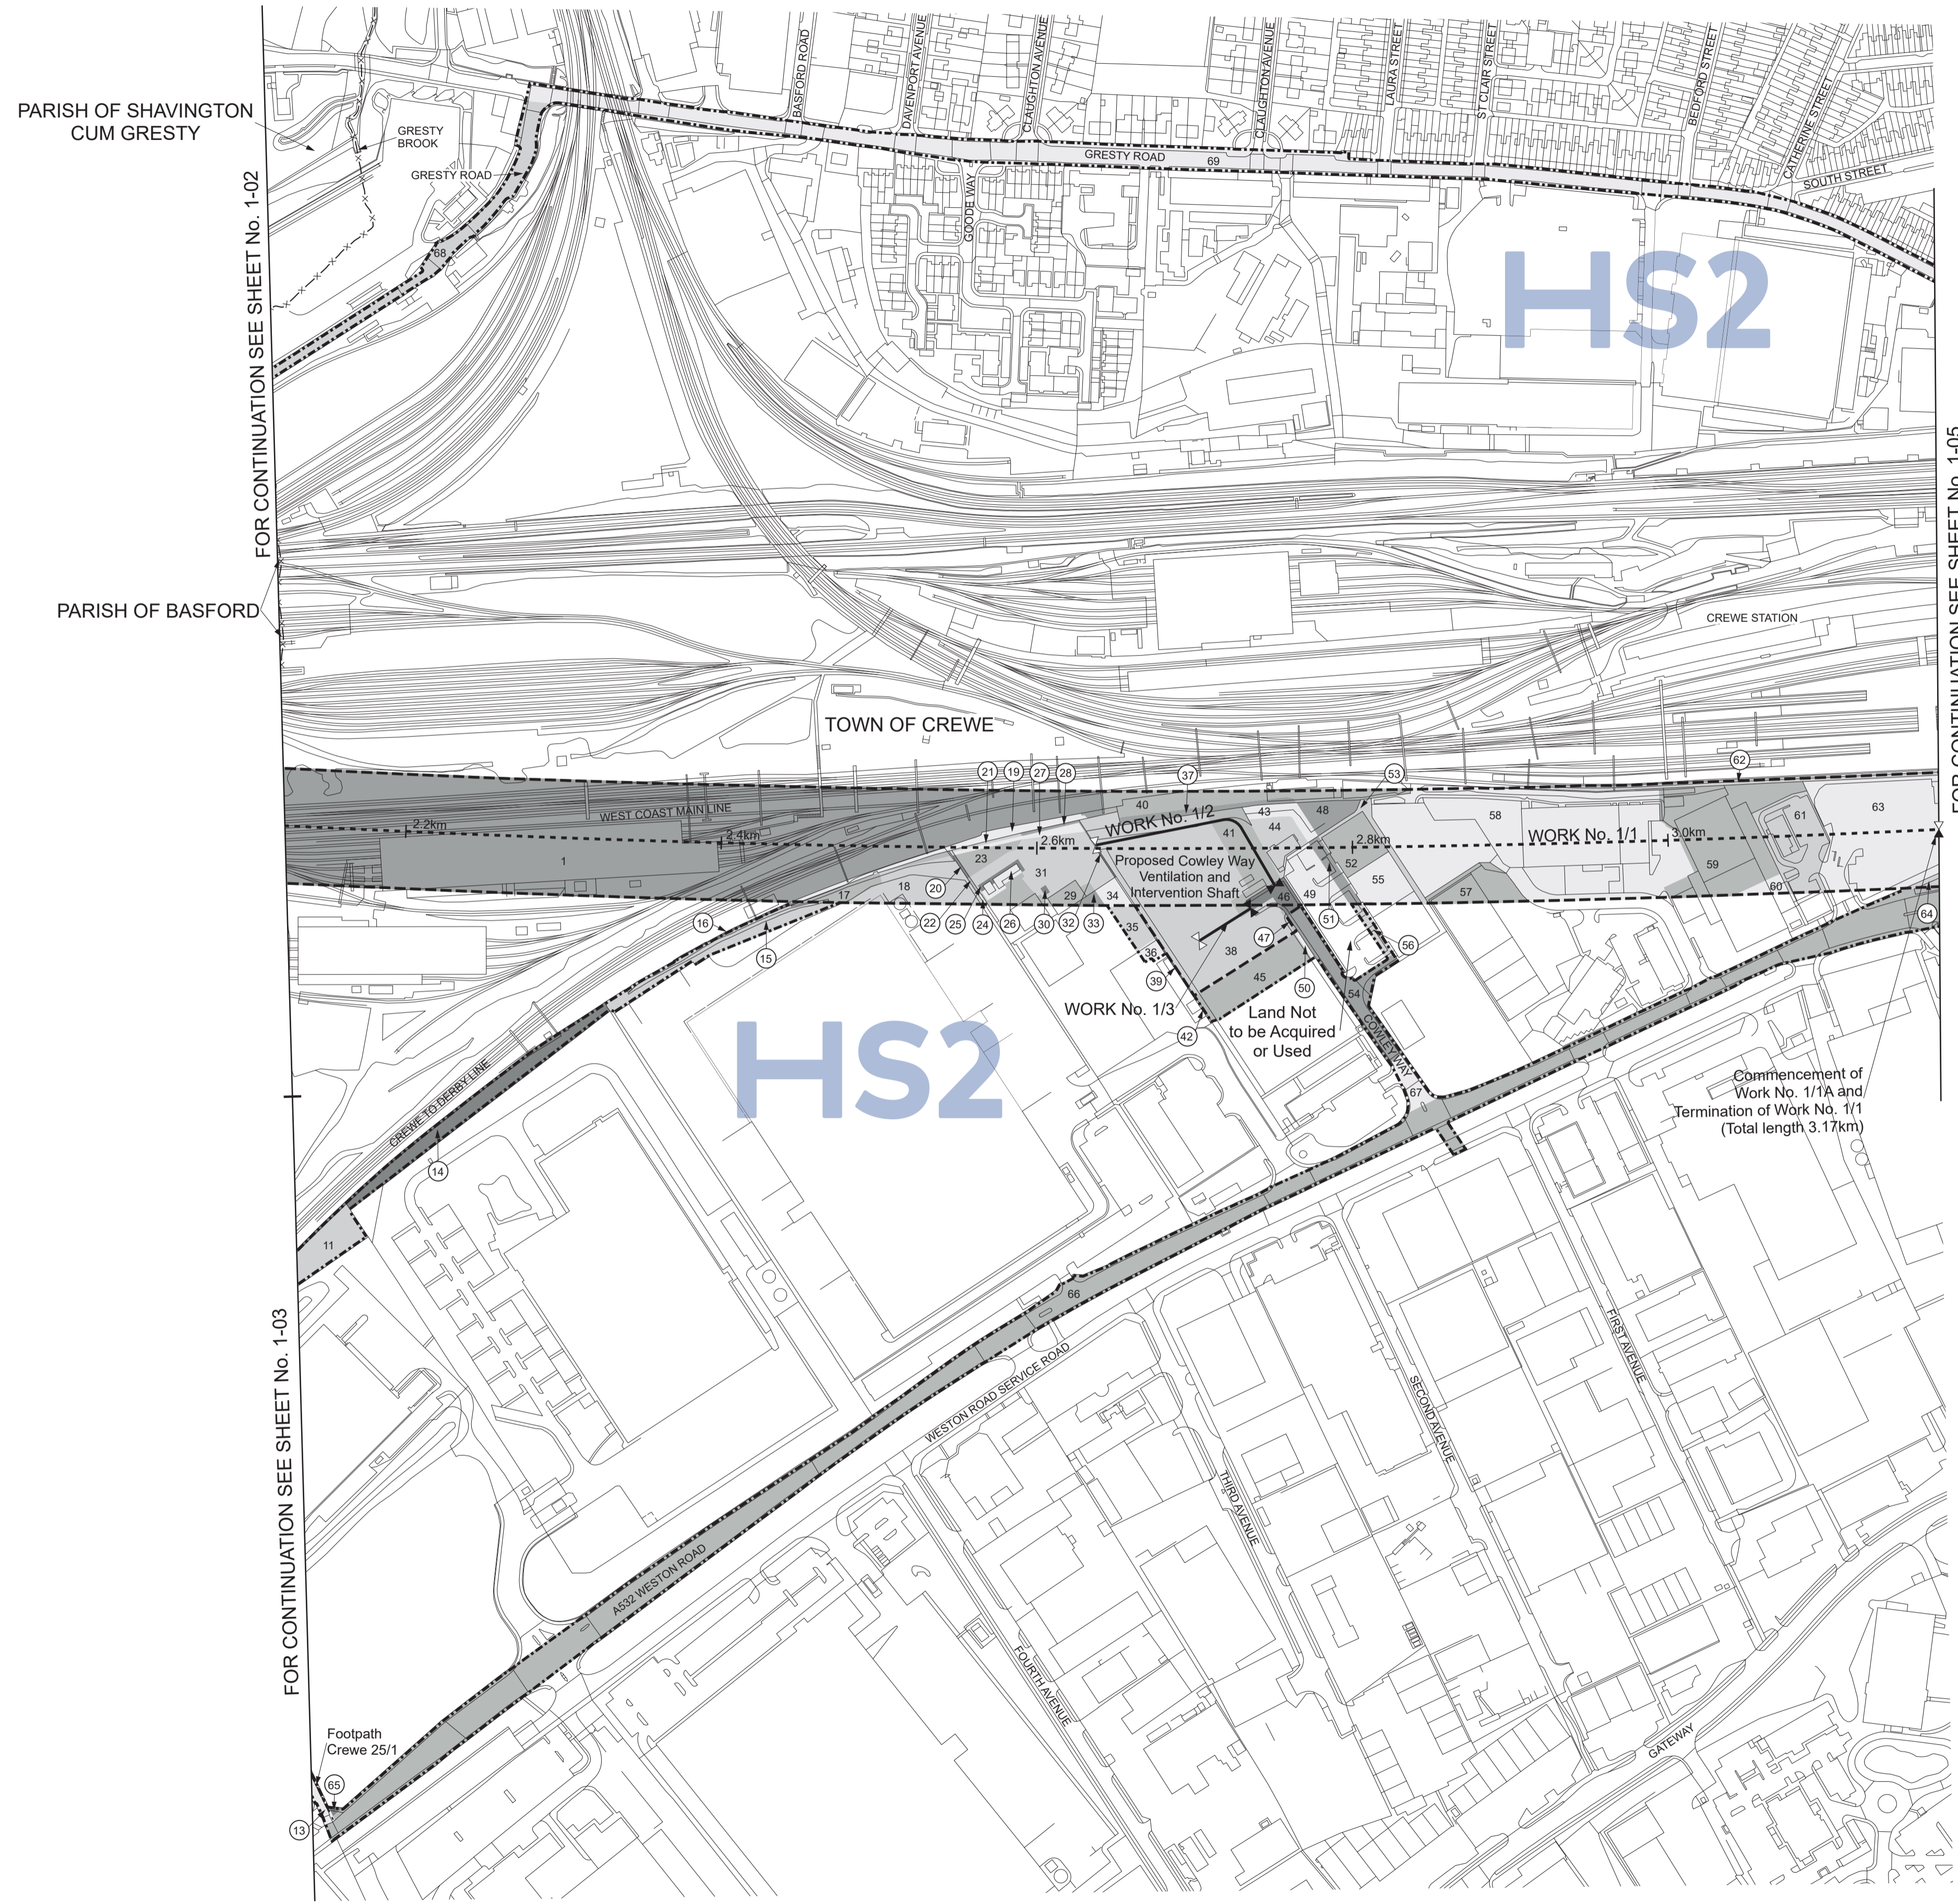


COUNTY OF CHESHIRE
BOROUGH OF CHESHIRE EAST
TOWN OF CREWE
PLAN

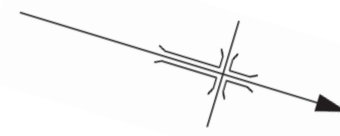

SHEET No. 1-05
IN PARLIAMENT - SESSION 2021-22
HIGH SPEED RAIL
(CREWE - MANCHESTER)
Work No. 1/1A (Railway)
For Section of Work No. 1/1A see Sheet No. 3-03

The area enclosed by any limit of deviation or by any limit of land to be acquired or used is the area extending to the outer edge of the line marking those limits


This map is based upon Ordnance Survey material with the permission of Ordnance Survey on behalf of the controller of Her Majesty's Stationary Office Crown copyright. Unauthorised reproduction infringes crown copyright and may lead to prosecution or civil proceedings (Ordnance Survey licence 100049190)

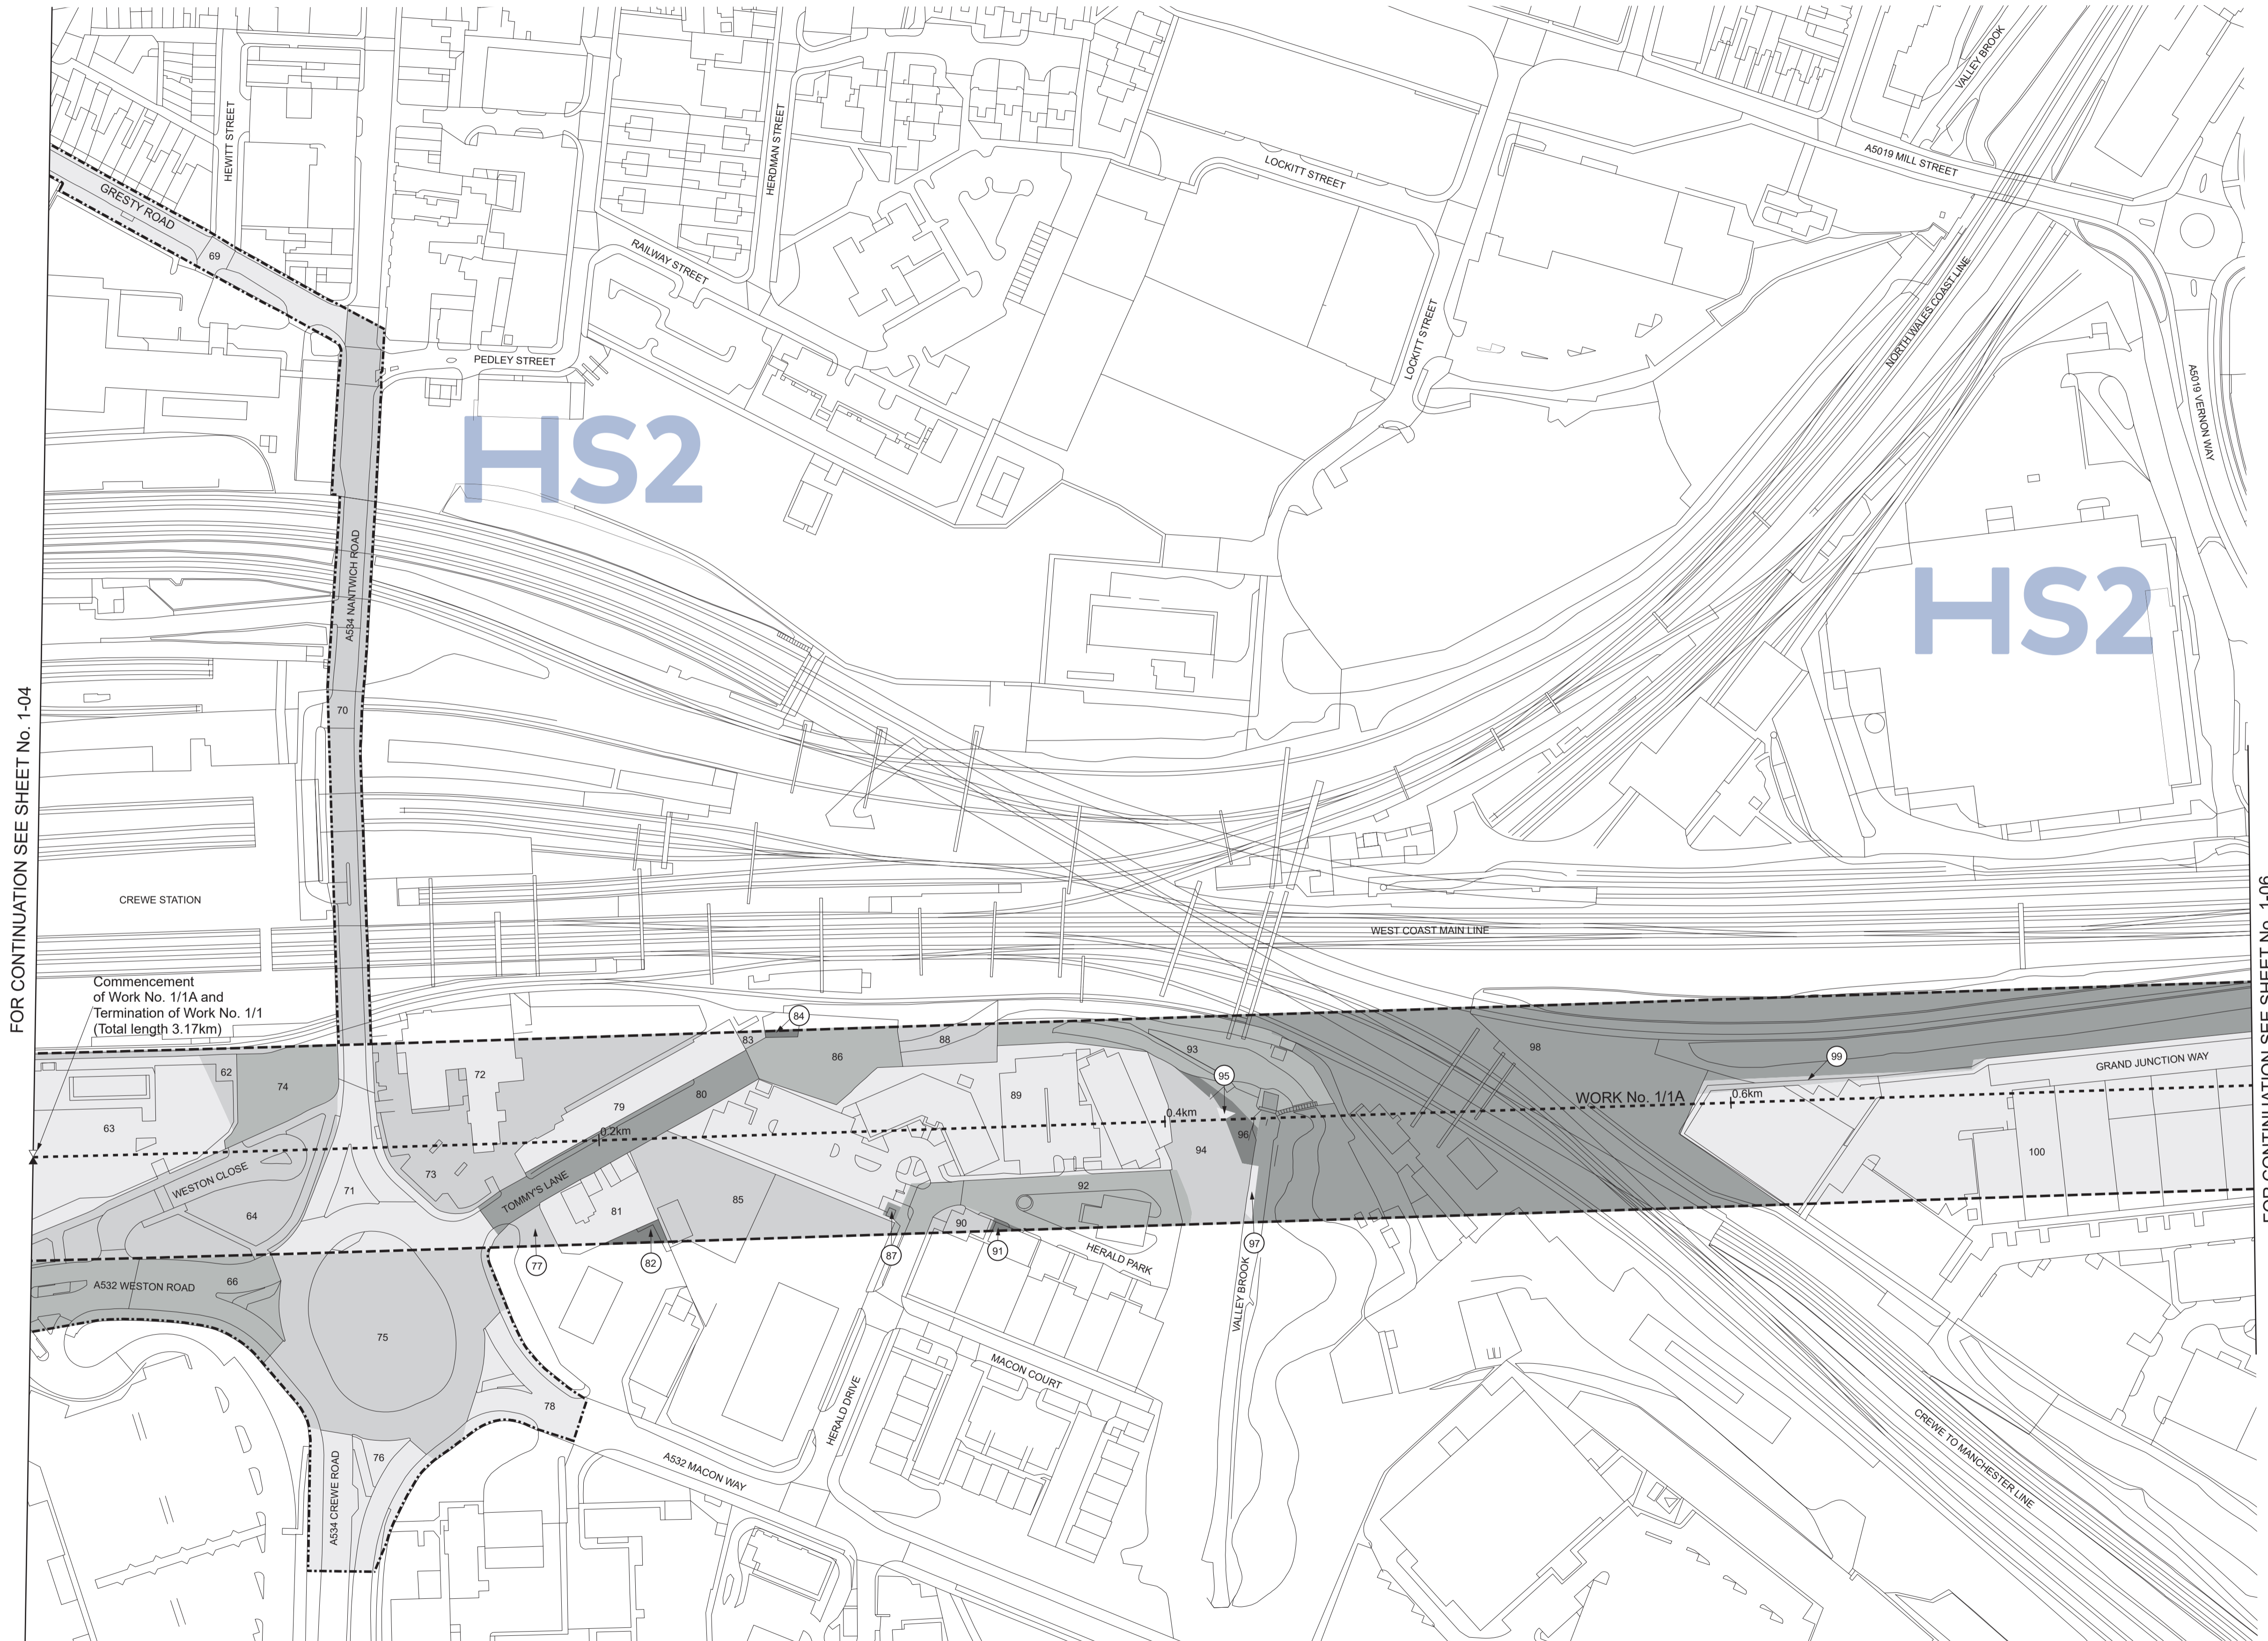

FOR CONTINUATION SEE SHEET No. 1-04

FOR CONTINUATION SEE SHEET No. 1-06

Proposed Tunnel below Valley Brook, Work No. 1/1A,
depth of Tunnel below river bed 25.50m.

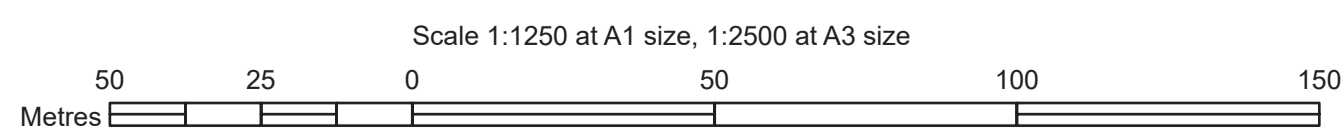


COUNTY OF CHESHIRE
BOROUGH OF CHESHIRE EAST
TOWN OF CREWE
PLAN



SHEET No. 1-06
IN PARLIAMENT - SESSION 2021-22
HIGH SPEED RAIL
(CREWE - MANCHESTER)
Work No. 1/1A (Railway)
Work No. 1/4 (Access Road)
For Section of Work No. 1/1A see Sheet No. 3-03 and 3-04
For Section of Work No. 1/4 see Sheet No. 3-07


The area enclosed by any limit of deviation or by any limit of land to be acquired or used is the area extending to the outer edge of the line marking those limits

This map is based upon Ordnance Survey material with the permission of Ordnance Survey on behalf of the controller of Her Majesty's Stationery Office Crown copyright. Unauthorised reproduction infringes crown copyright and may lead to prosecution or civil proceedings (Ordnance Survey licence 100049190)

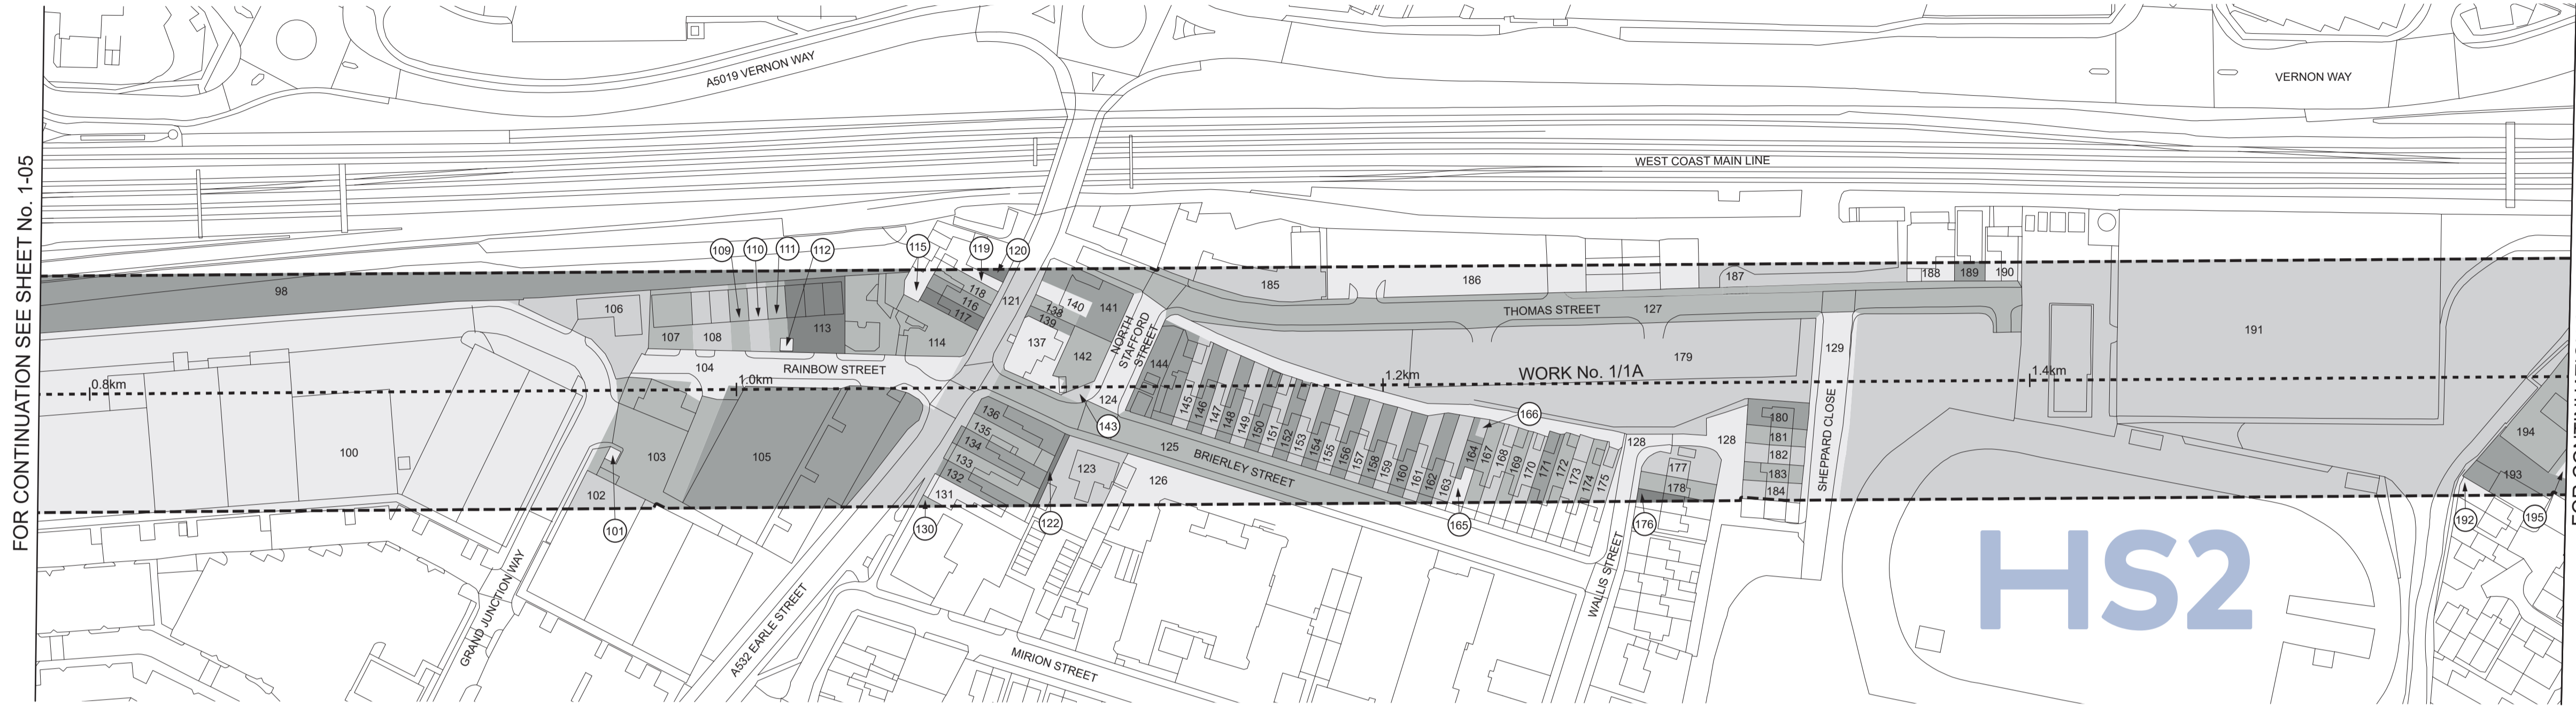


FOR CONTINUATION SEE SHEET No. 1-05

FOR CONTINUATION SEE BELOW

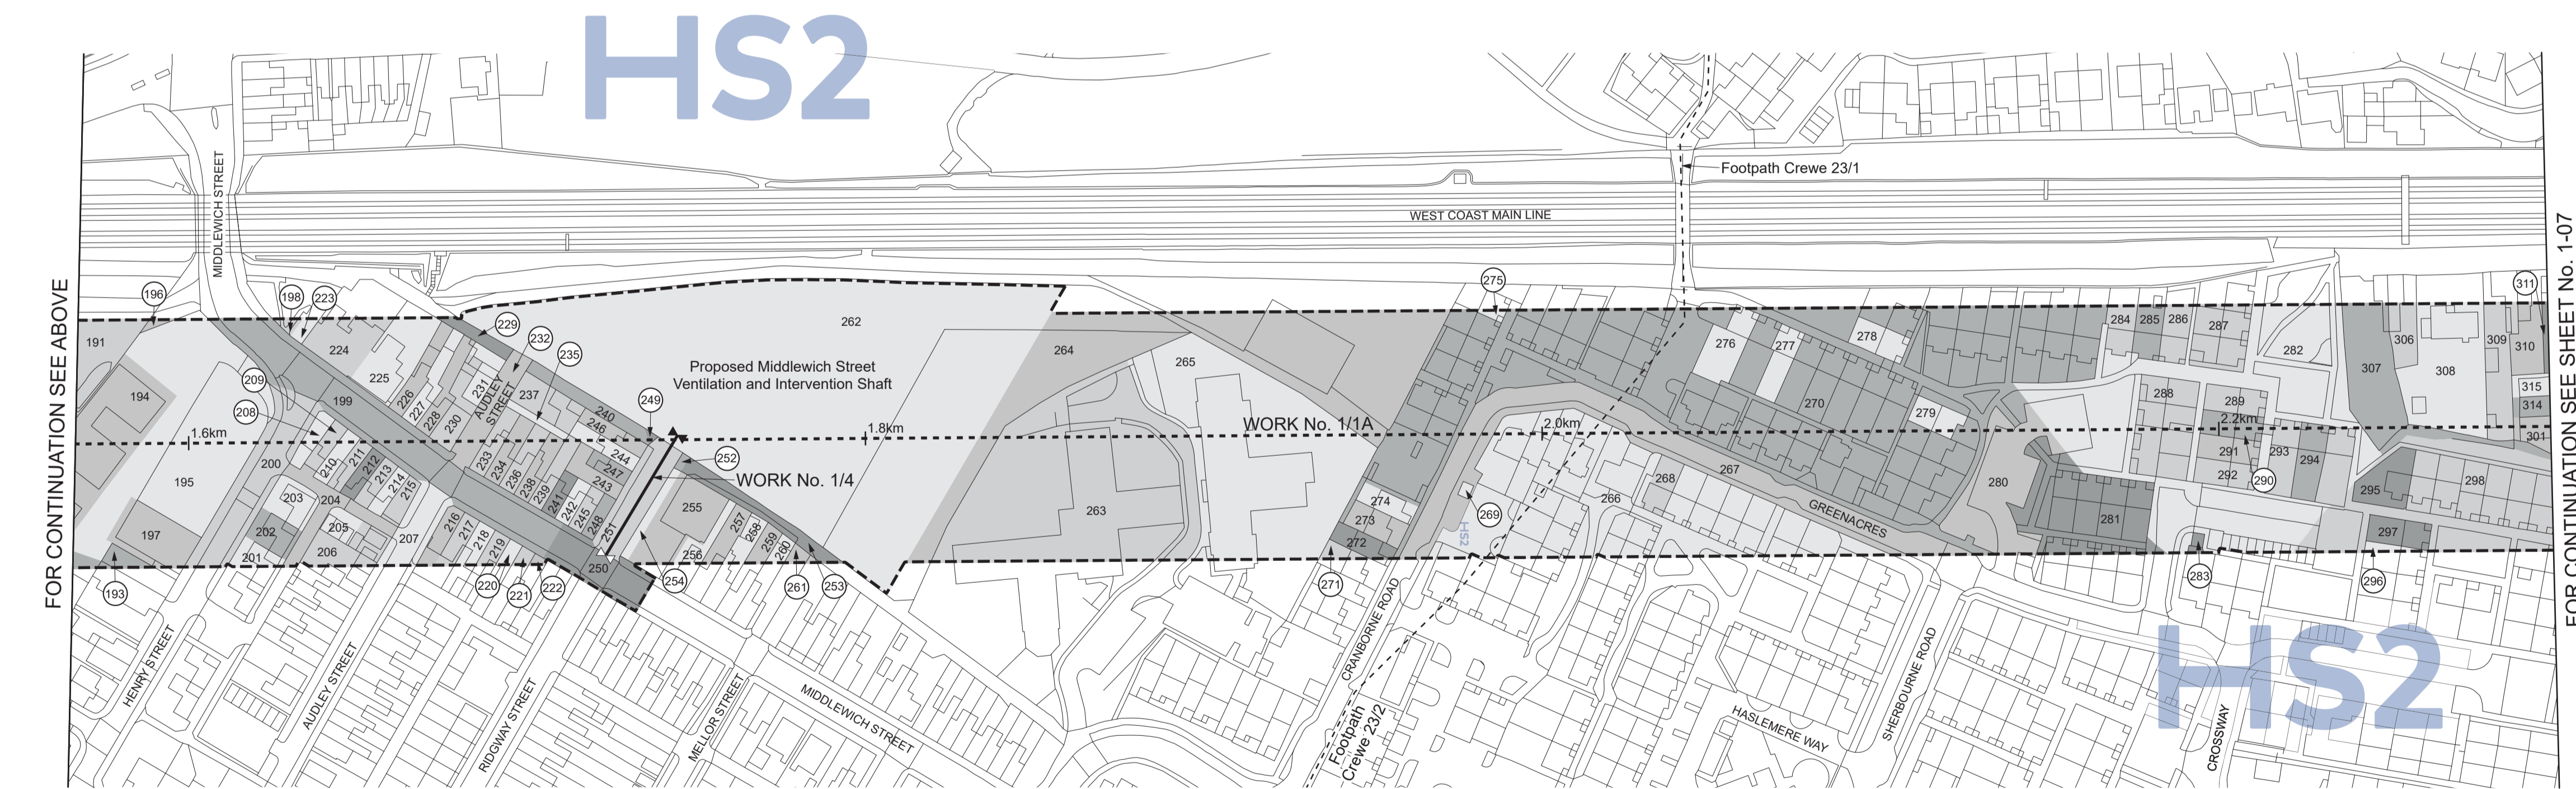

FOR CONTINUATION SEE ABOVE

FOR CONTINUATION SEE SHEET No. 1-07

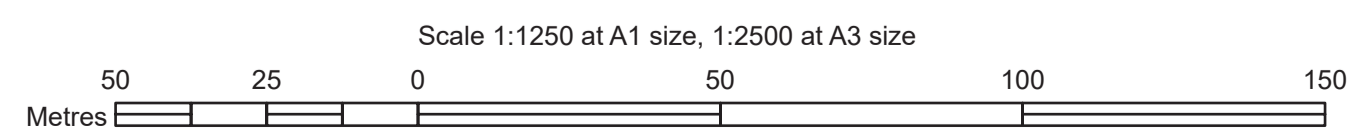

COUNTY OF CHESHIRE
BOROUGH OF CHESHIRE EAST
TOWN OF CREWE
PLAN




SHEET No. 1-07
IN PARLIAMENT - SESSION 2021-22
HIGH SPEED RAIL
(CREWE - MANCHESTER)
Work No. 1/1A (Railway)
Work No. 1/5 (Access Road)
For Section of Work No. 1/1A see Sheet No. 3-04
For Section of Work No. 1/5 see Sheet No. 3-07

The area enclosed by any limit of deviation or by any limit of land to be acquired or used is the area extending to the outer edge of the line marking those limits


This map is based upon Ordnance Survey material with the permission of Ordnance Survey on behalf of the controller of Her Majesty's Stationery Office Crown copyright. Unauthorised reproduction infringes crown copyright and may lead to prosecution or civil proceedings (Ordnance Survey licence 100049190)

FOR CONTINUATION SEE SHEET No. 1-08

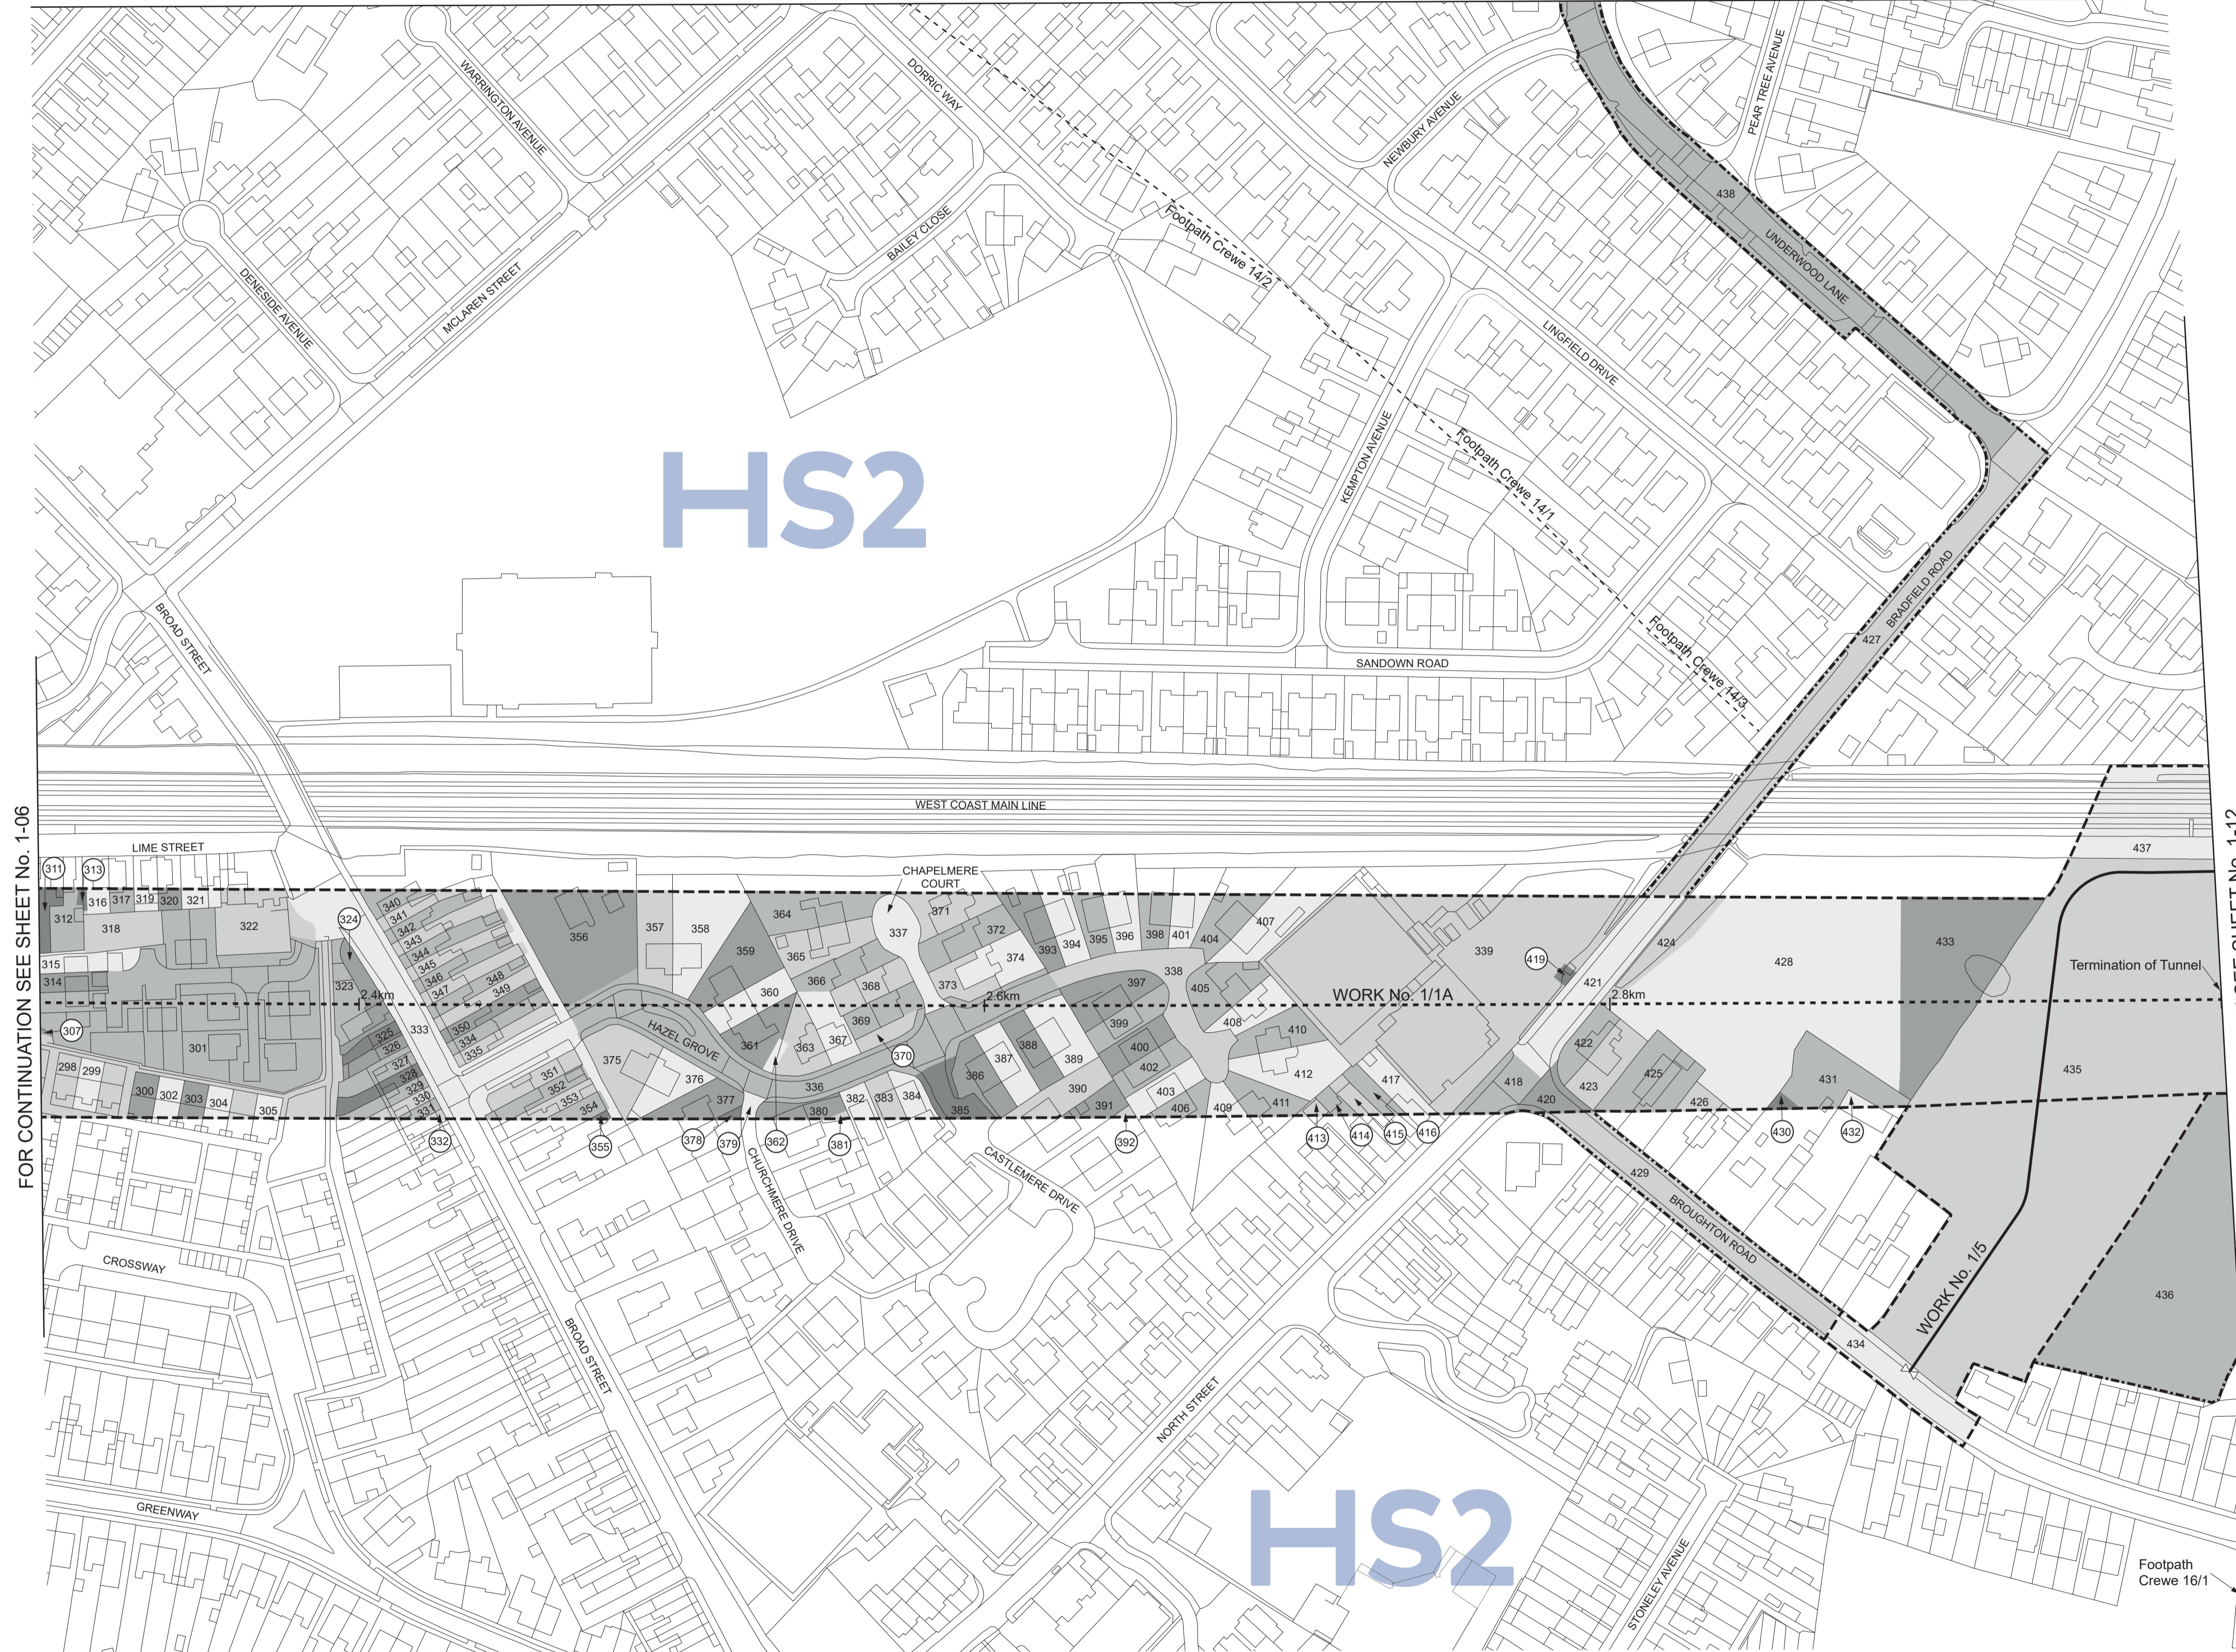

FOR CONTINUATION SEE SHEET No. 1-06

FOR CONTINUATION SEE SHEET No. 1-12

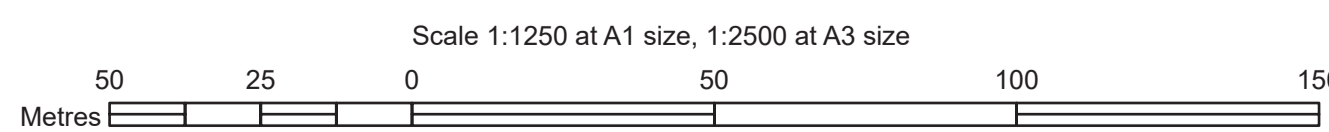


COUNTY OF CHESHIRE
 BOROUGH OF CHESHIRE EAST
 TOWN OF CREWE
 PLAN



FOR CONTINUATION SEE SHEET No. 1-09



FOR CONTINUATION SEE SHEET No. 1-07

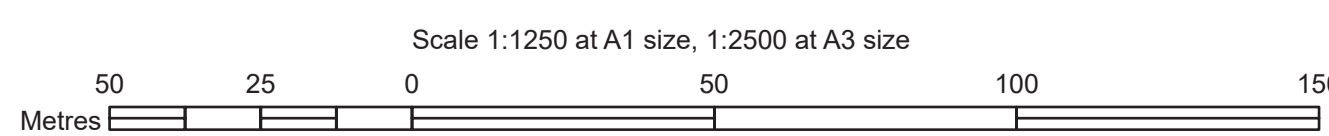

SHEET No. 1-08
 IN PARLIAMENT - SESSION 2021-22
 HIGH SPEED RAIL
 (CREWE - MANCHESTER)
 Additional Land

The area enclosed by any limit of deviation or by any limit of land to be acquired or used is the area extending to the outer edge of the line marking those limits

This map is based upon Ordnance Survey material with the permission of Ordnance Survey on behalf of the controller of Her Majesty's Stationary Office Crown copyright. Unauthorised reproduction infringes crown copyright and may lead to prosecution or civil proceedings (Ordnance Survey licence 100049190)





COUNTY OF CHESHIRE
BOROUGH OF CHESHIRE EAST
TOWN OF CREWE
PLAN



SHEET No. 1-09
IN PARLIAMENT - SESSION 2021-22
HIGH SPEED RAIL
(CREWE - MANCHESTER)
Additional Land


The area enclosed by any limit of deviation or by any limit of land to be acquired or used is the area extending to the outer edge of the line marking those limits

This map is based upon Ordnance Survey material with the permission of Ordnance Survey on behalf of the controller of Her Majesty's Stationary Office Crown copyright. Unauthorised reproduction infringes crown copyright and may lead to prosecution or civil proceedings (Ordnance Survey licence 100049190)

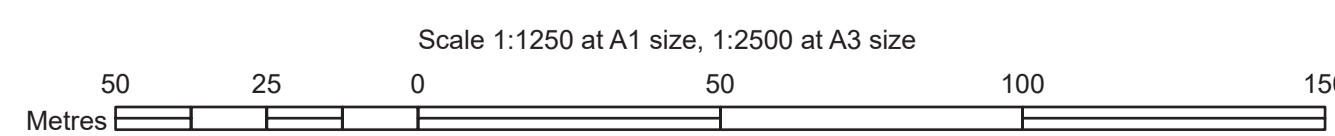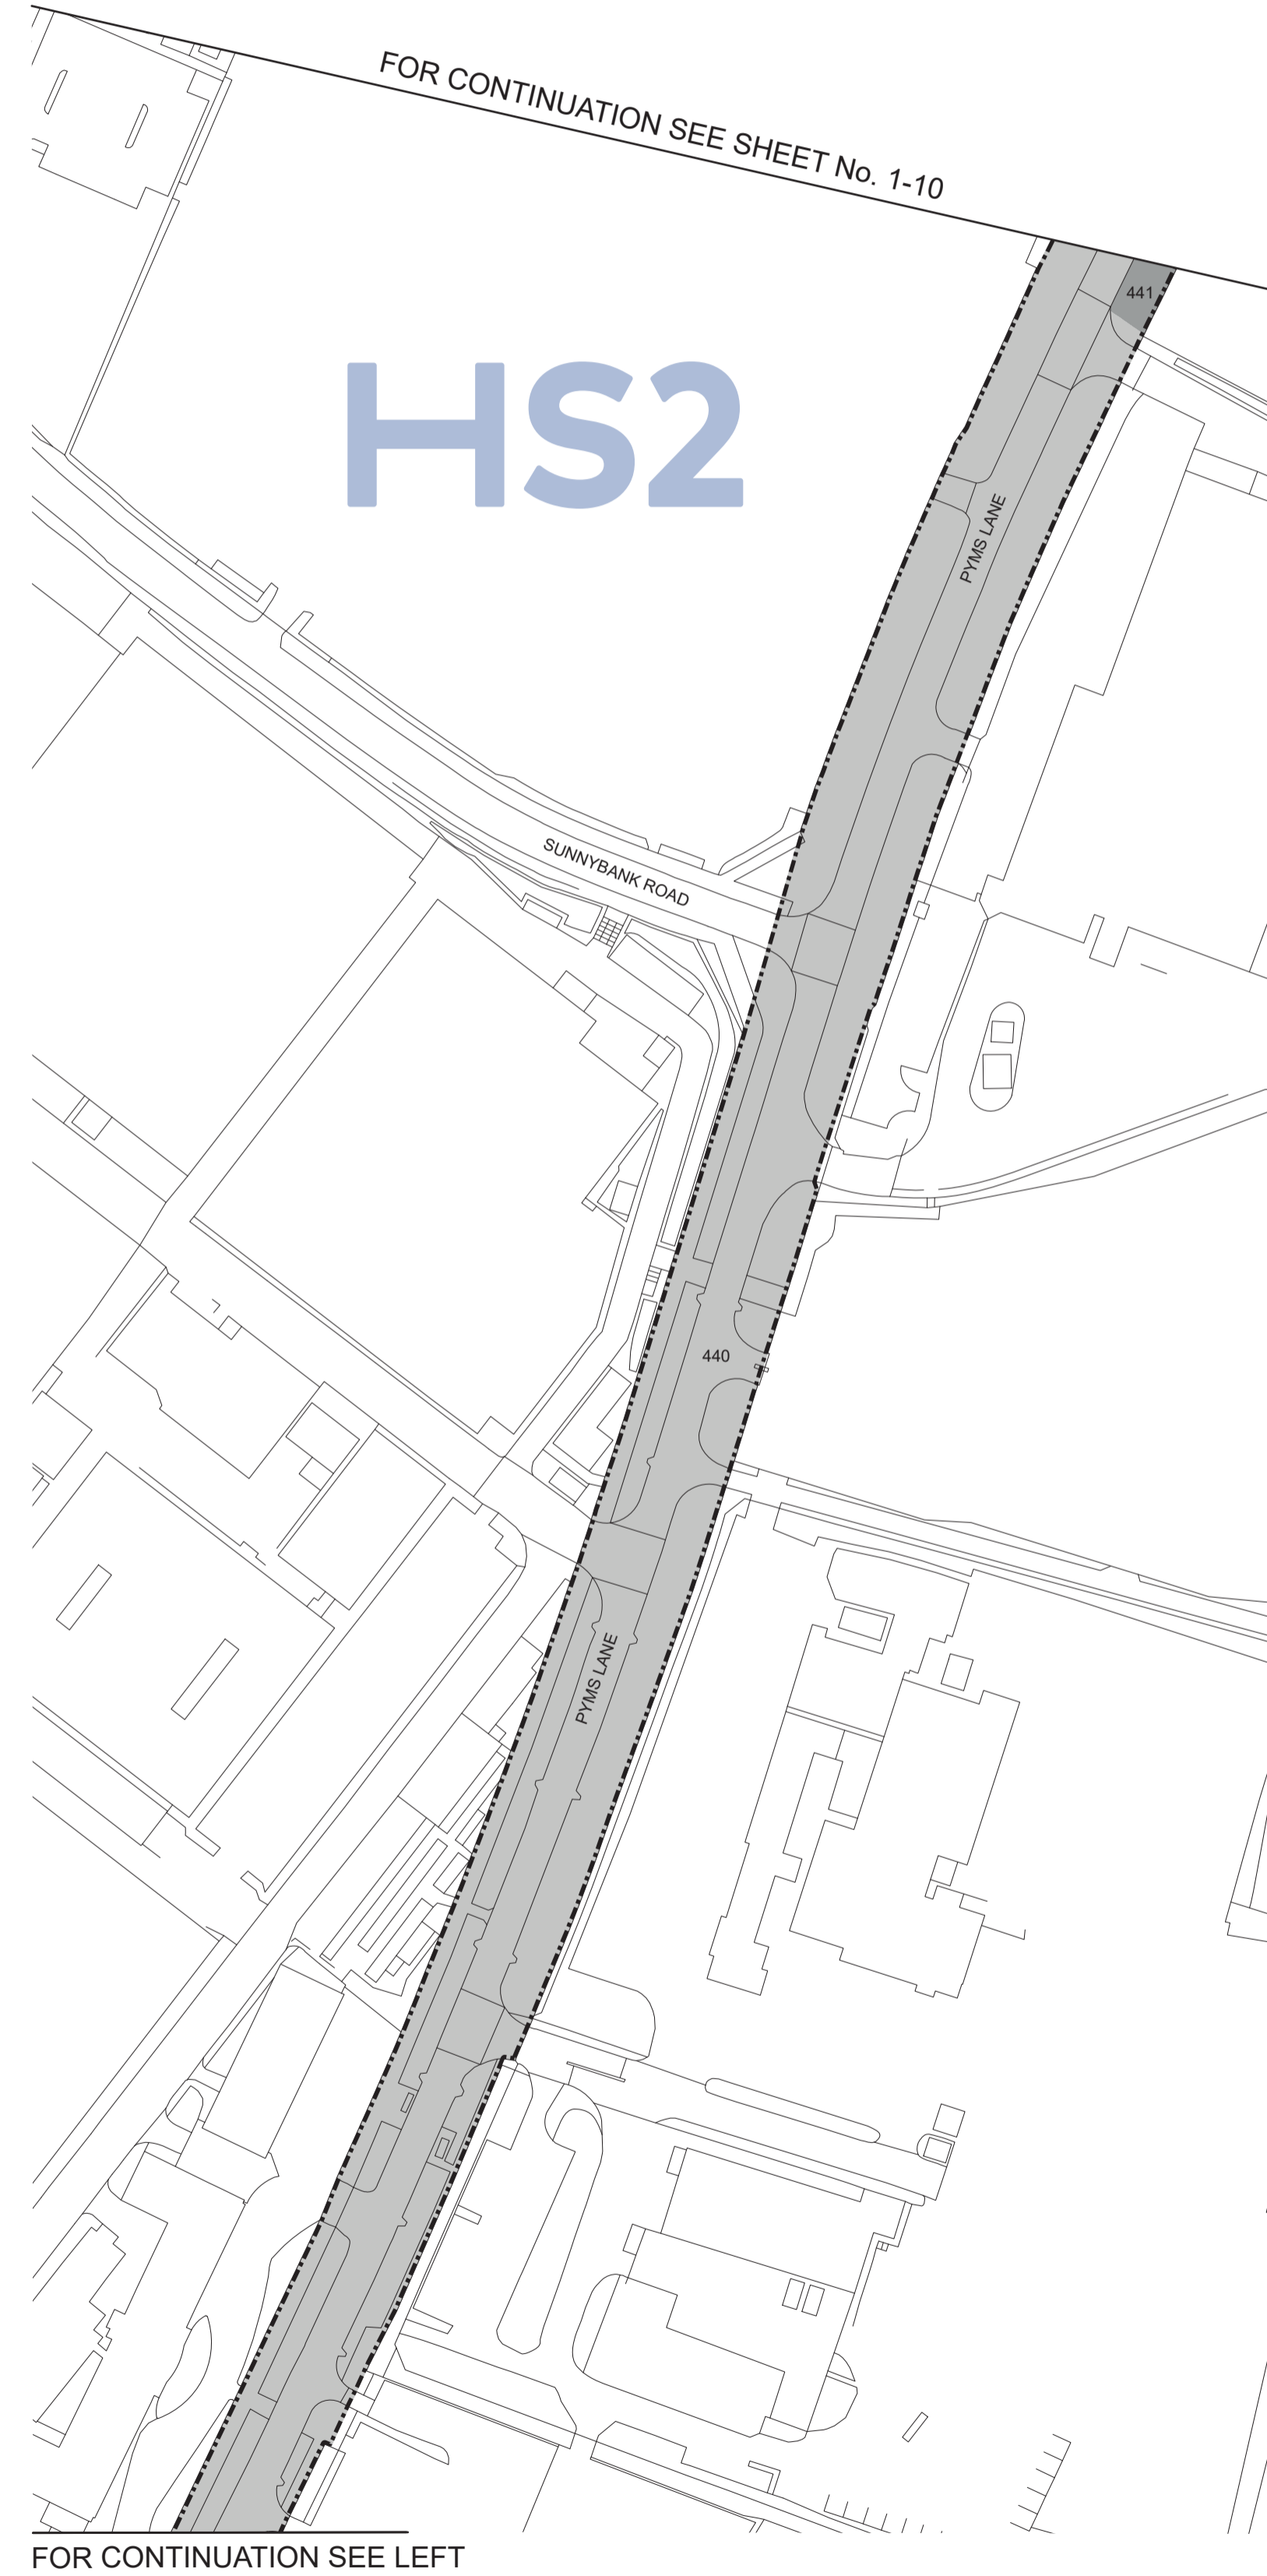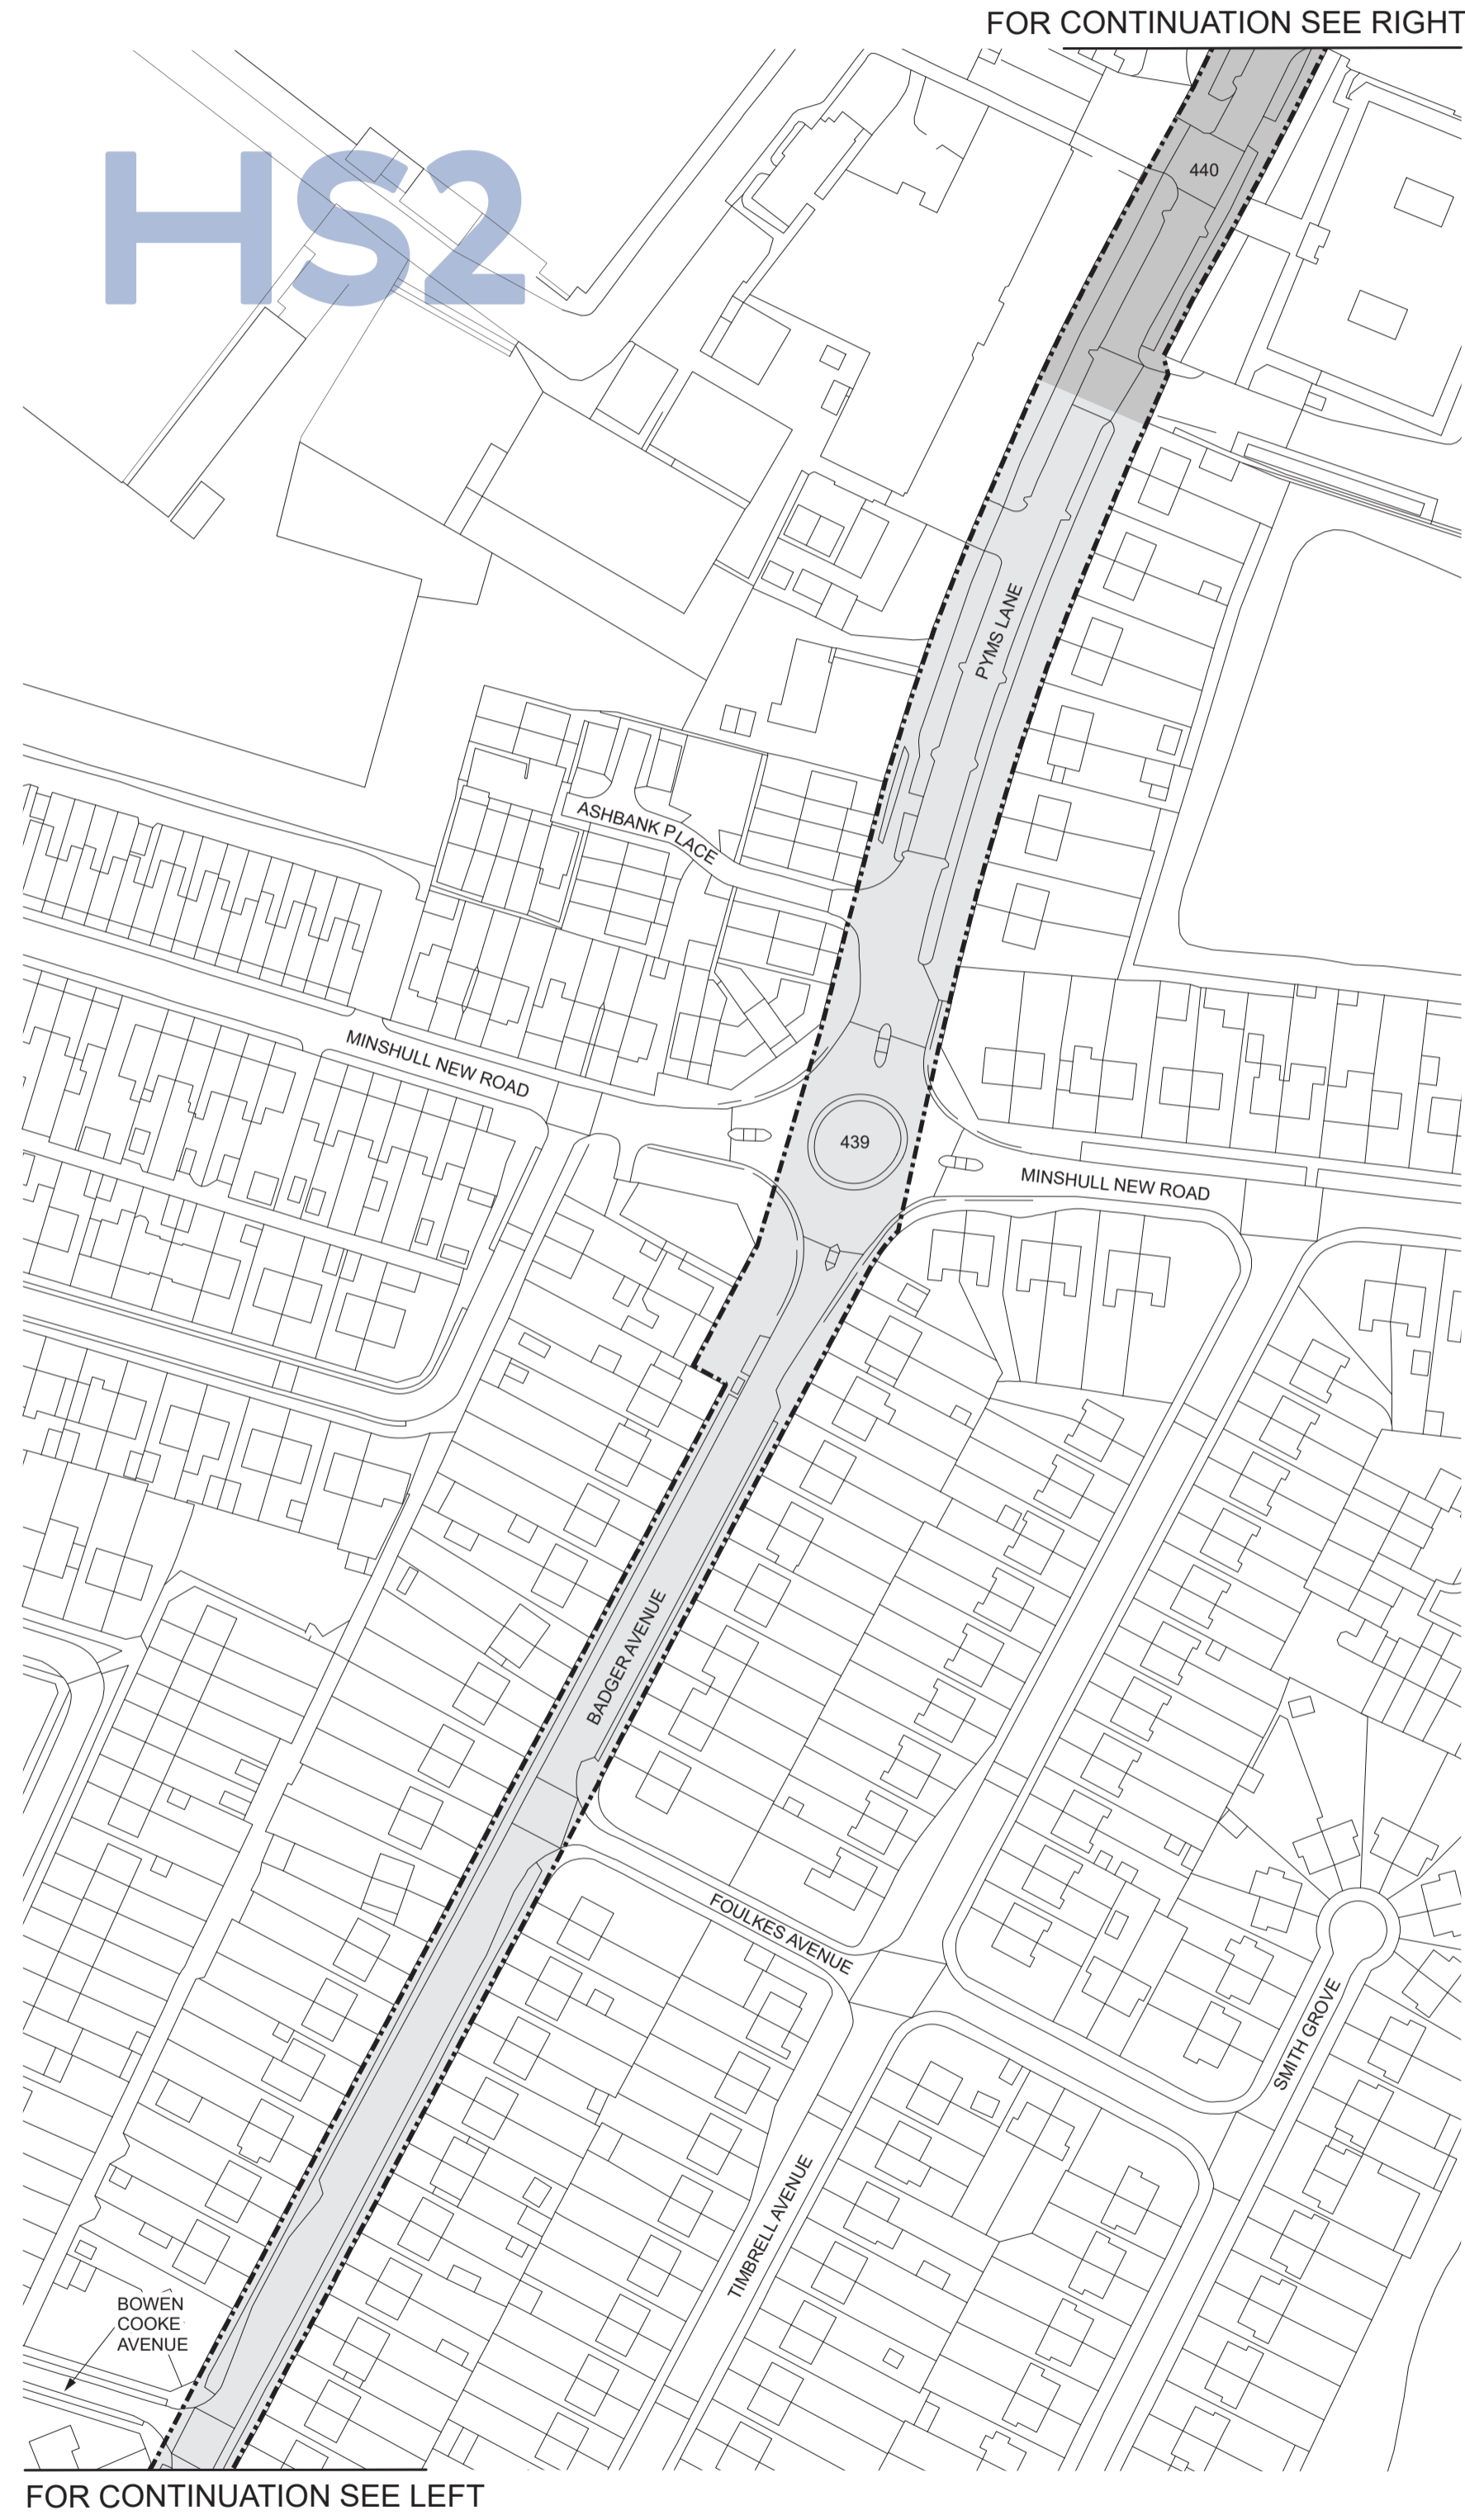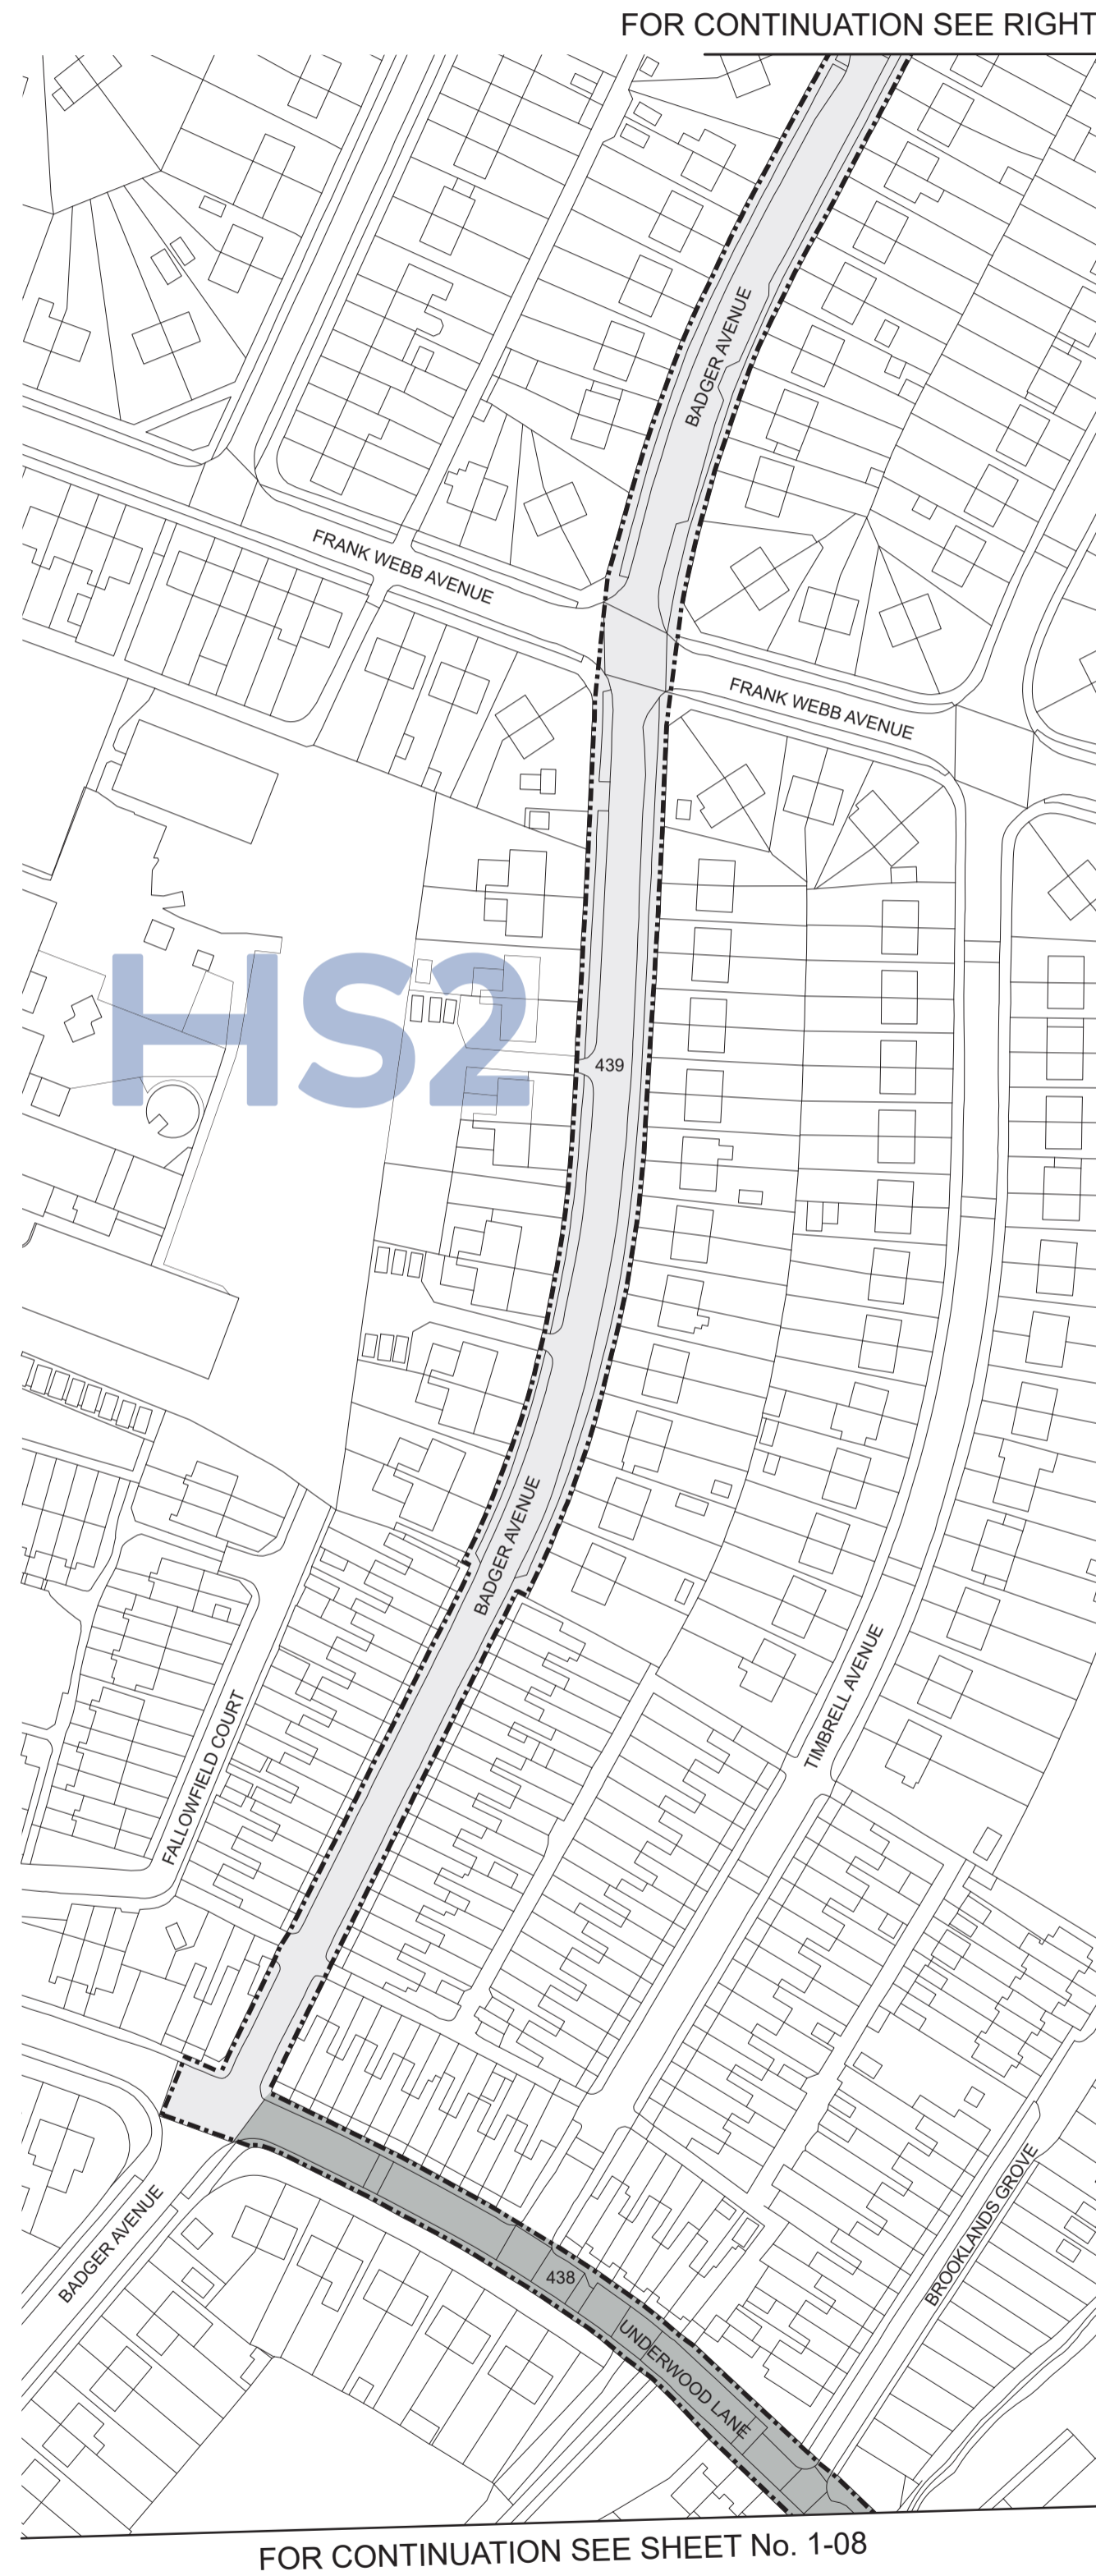

COUNTY OF CHESHIRE
BOROUGH OF CHESHIRE EAST


PLAN

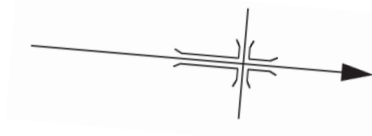


SHEET No. 1-10
IN PARLIAMENT - SESSION 2021-22
HIGH SPEED RAIL
(CREWE - MANCHESTER)
Additional Land

The area enclosed by any limit of deviation or by any limit of land to be acquired or used is the area extending to the outer edge of the line marking those limits

This map is based upon Ordnance Survey material with the permission of Ordnance Survey on behalf of the controller of Her Majesty's Stationary Office Crown copyright. Unauthorised reproduction infringes crown copyright and may lead to prosecution or civil proceedings (Ordnance Survey licence 100049190)

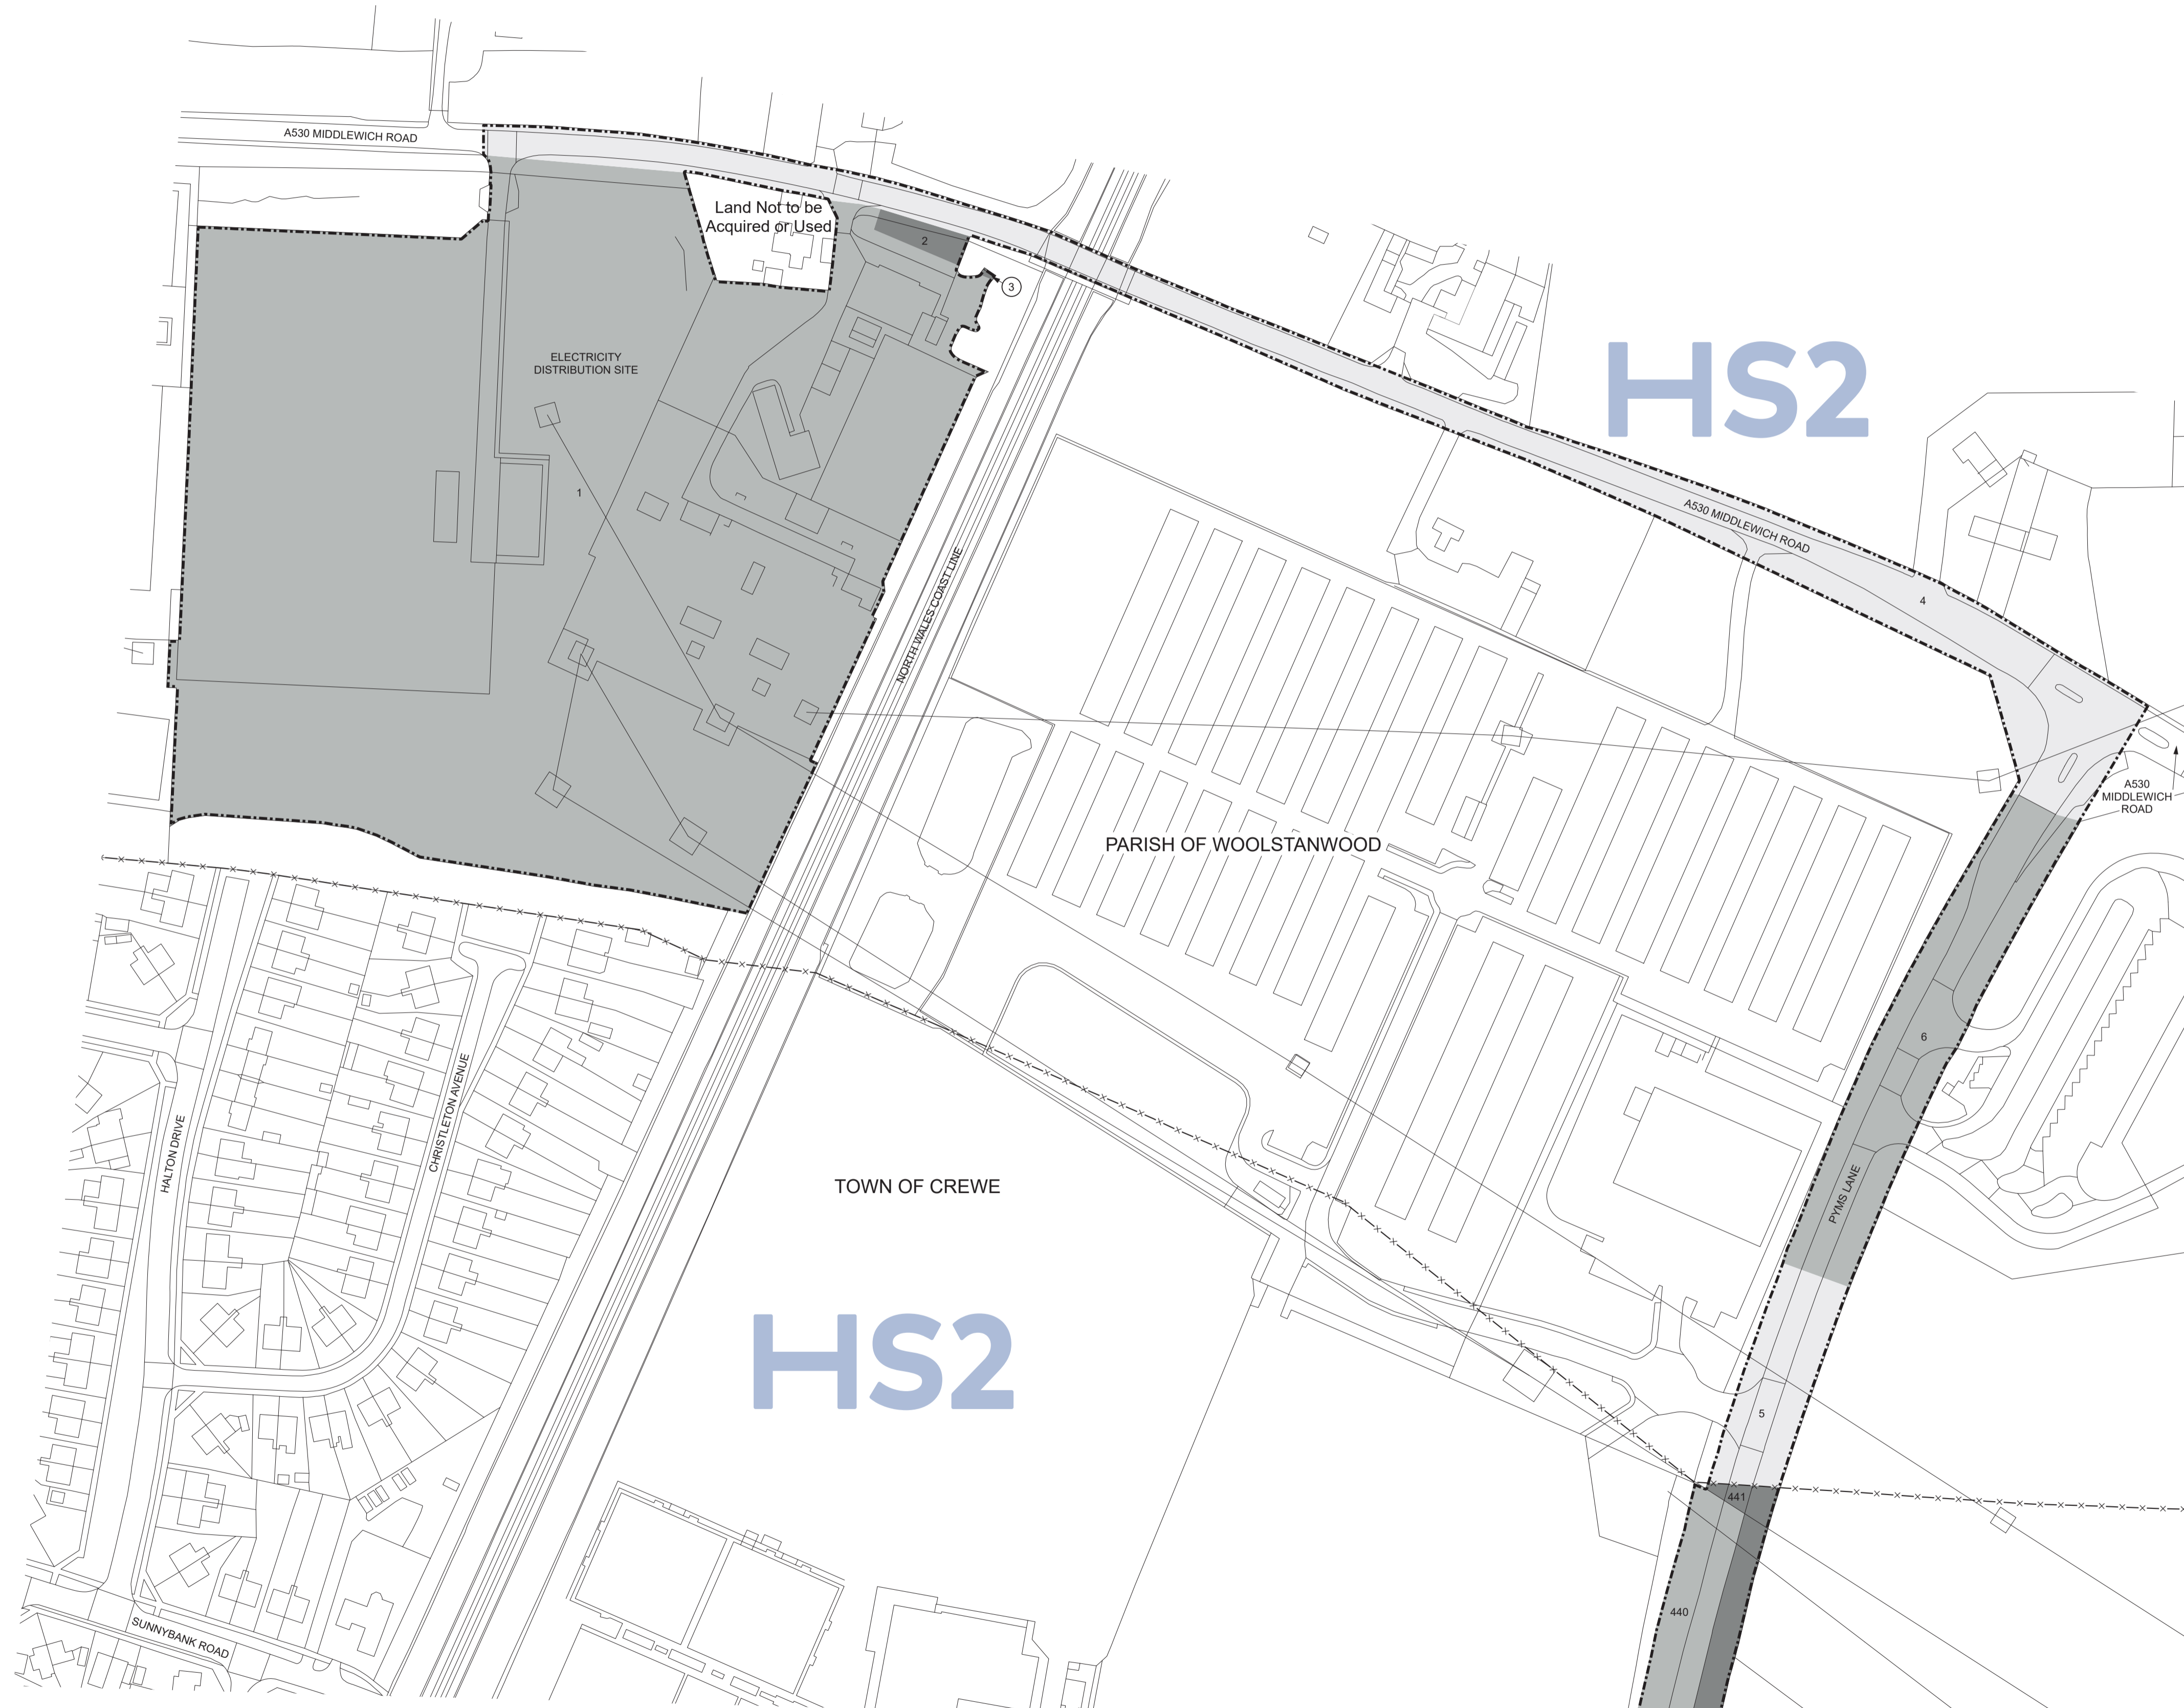


FOR CONTINUATION SEE SHEET No. 1-09

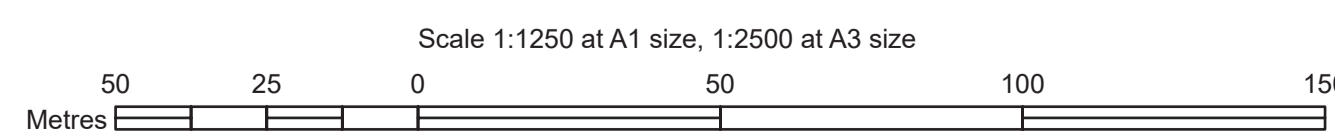

COUNTY OF CHESHIRE
BOROUGH OF CHESHIRE EAST





PLAN

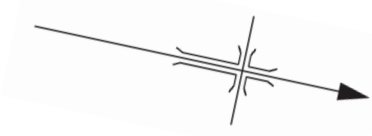

SHEET No. 1-11
IN PARLIAMENT - SESSION 2021-22
HIGH SPEED RAIL
(CREWE - MANCHESTER)
Additional Land


The area enclosed by any limit of deviation or by any limit of land to be acquired or used is the area extending to the outer edge of the line marking those limits

This map is based upon Ordnance Survey material with the permission of Ordnance Survey on behalf of the controller of Her Majesty's Stationary Office Crown copyright. Unauthorised reproduction infringes crown copyright and may lead to prosecution or civil proceedings (Ordnance Survey licence 100049190)

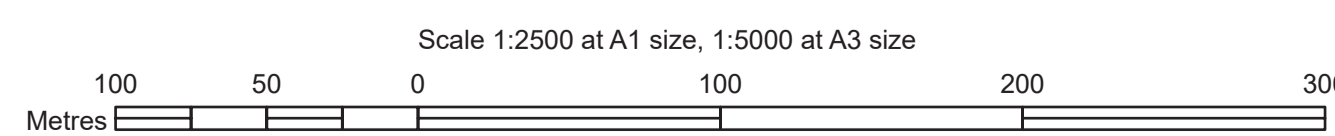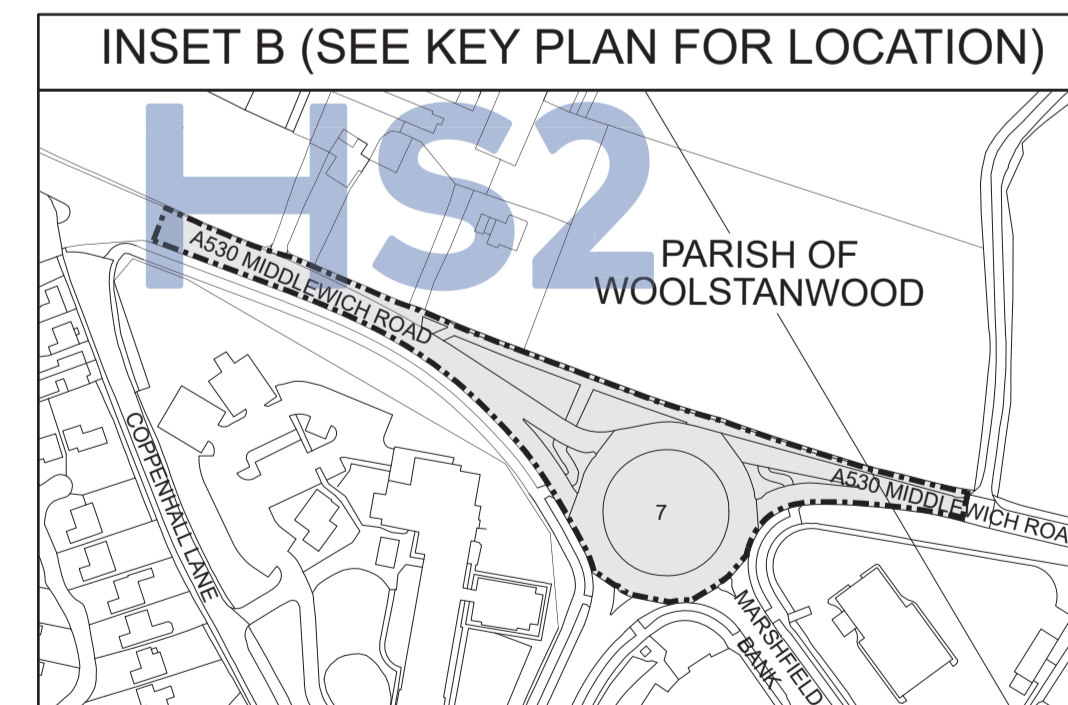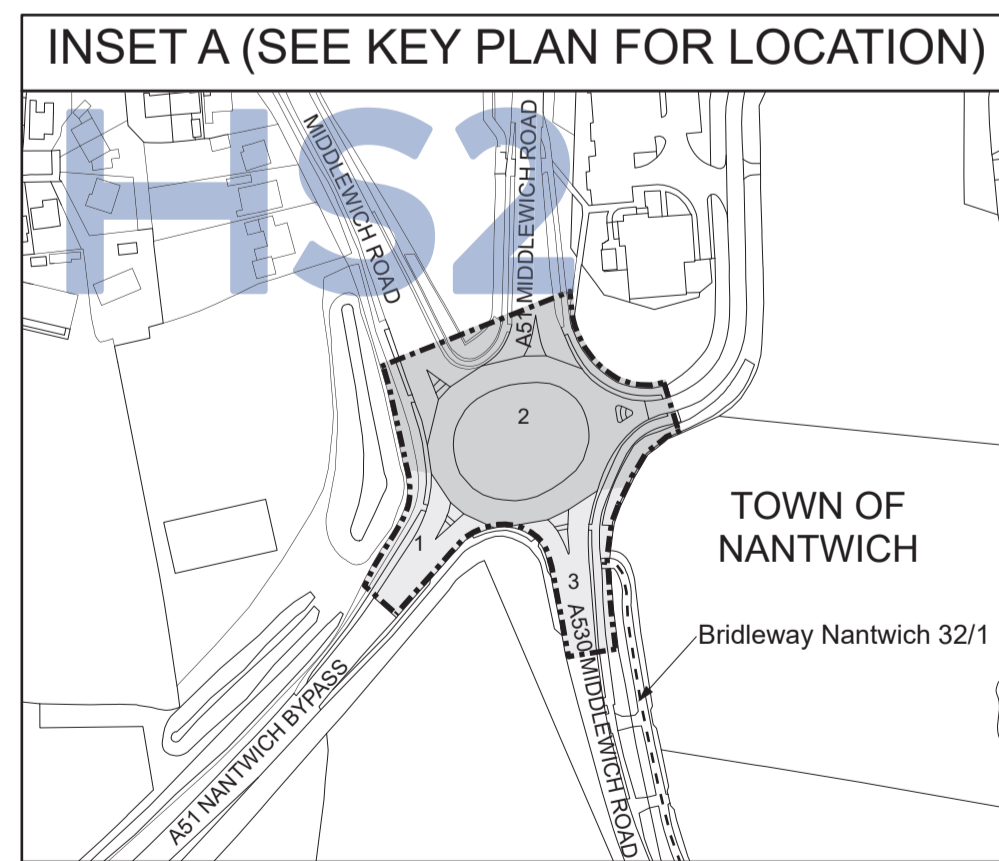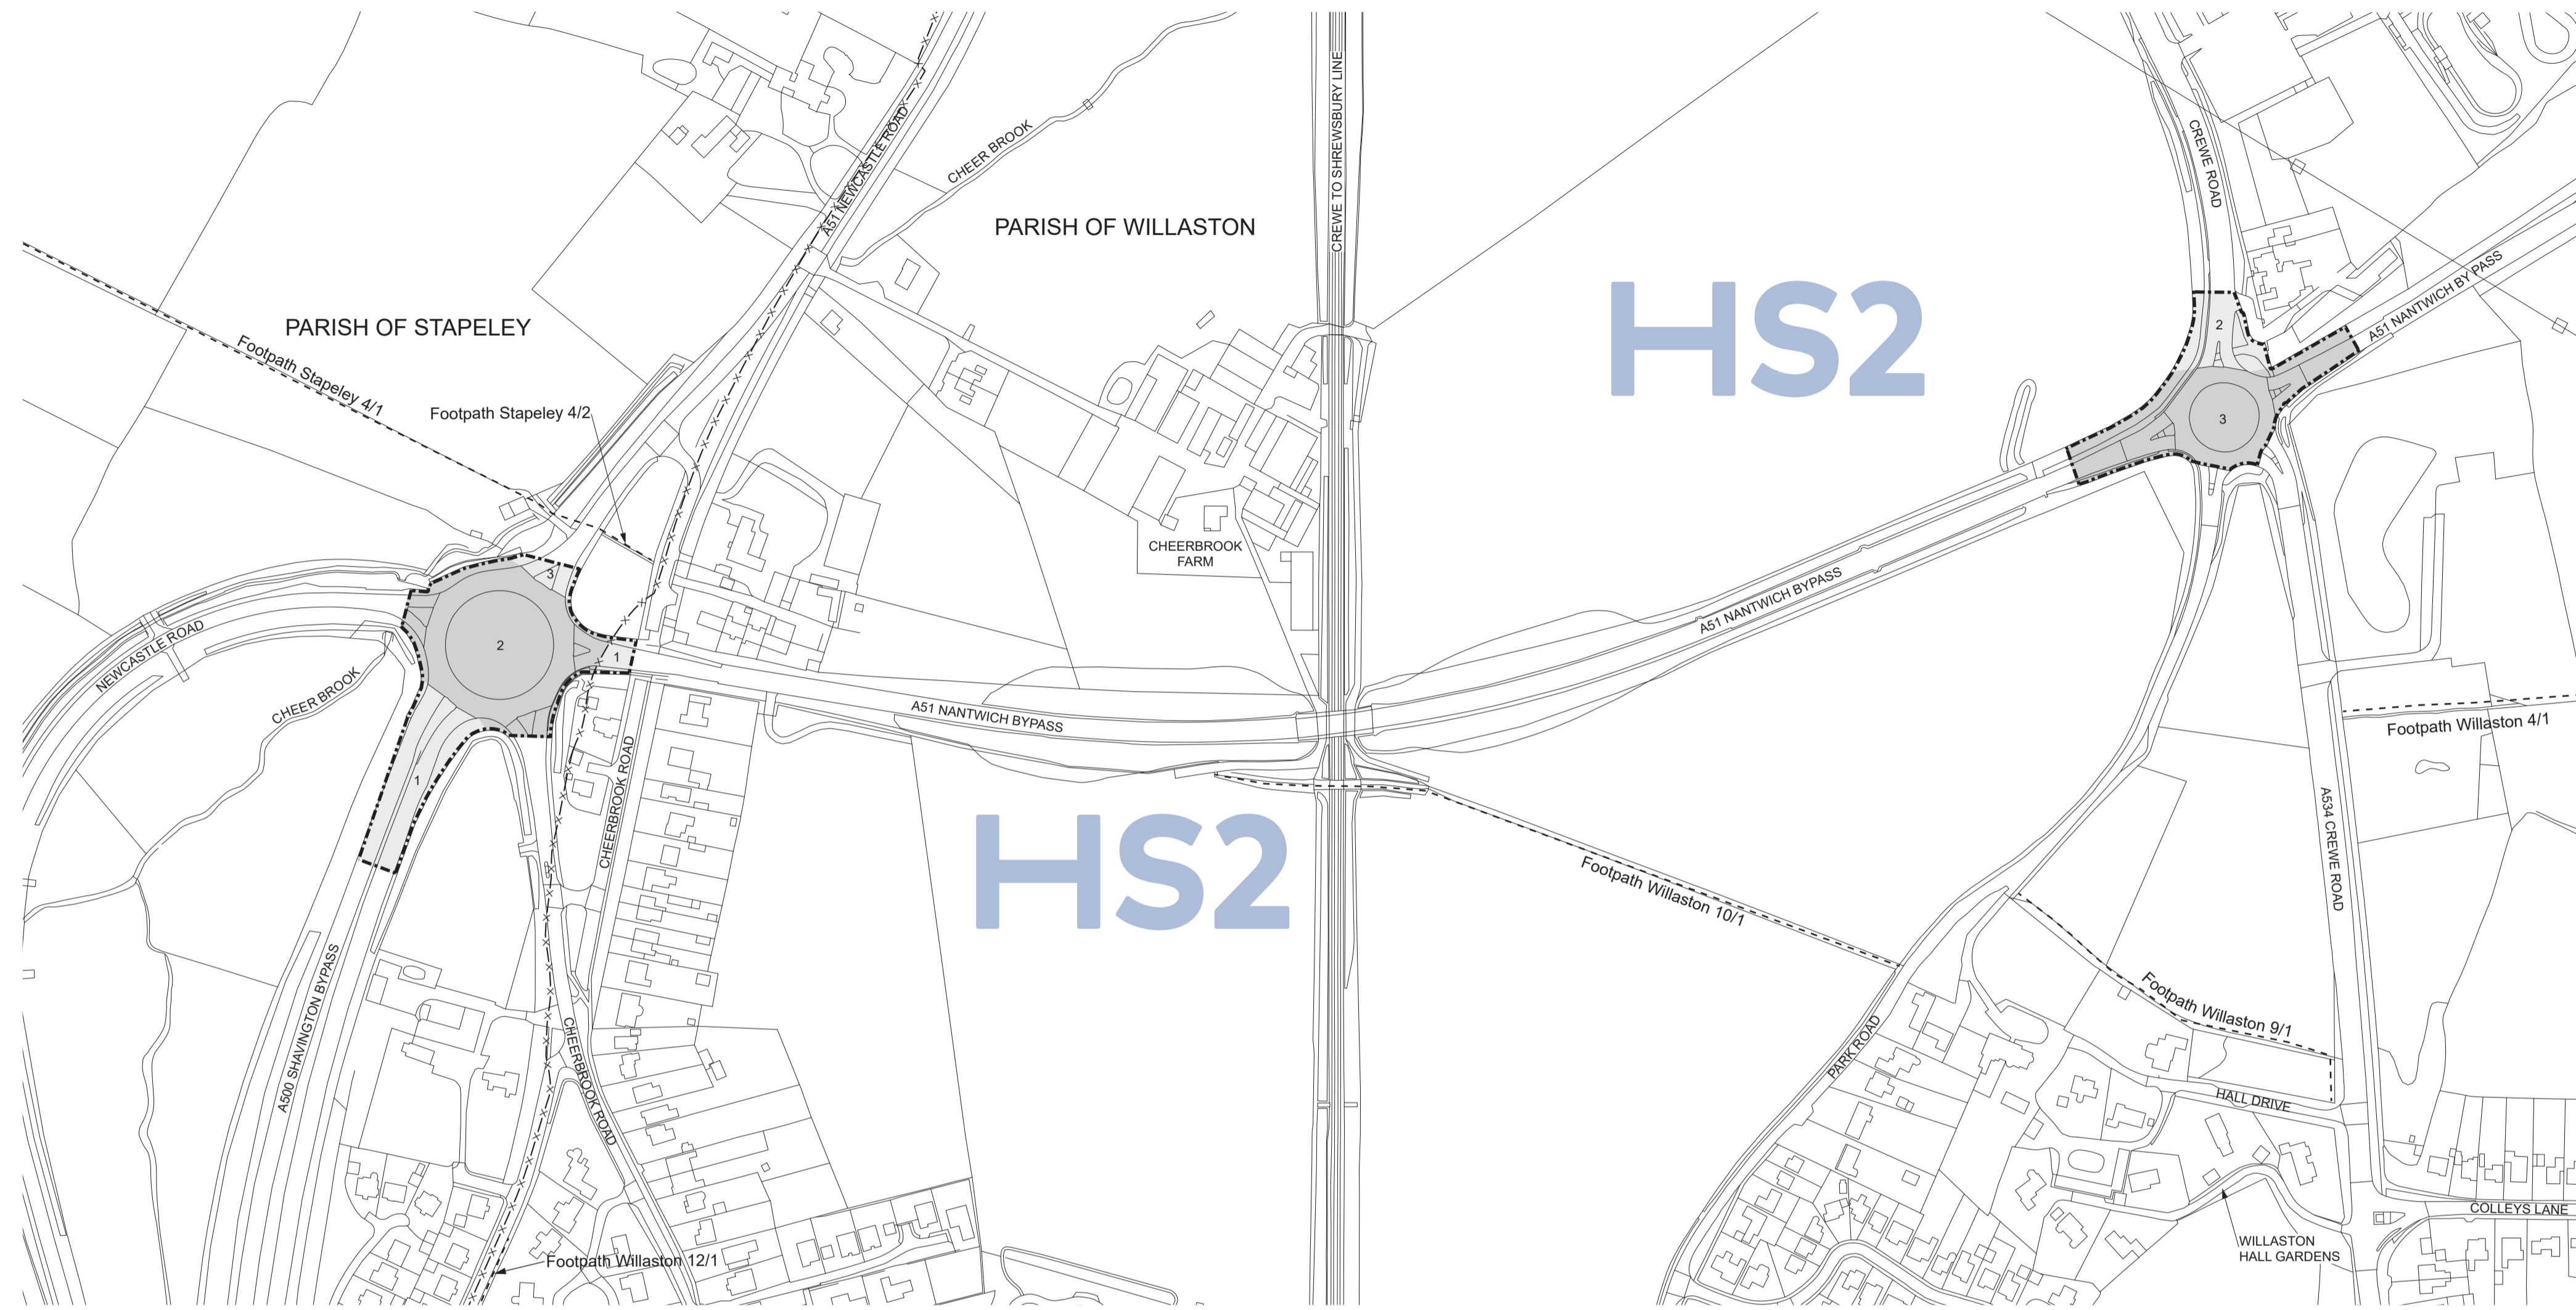

COUNTY OF CHESHIRE
BOROUGH OF CHESHIRE EAST


PLAN

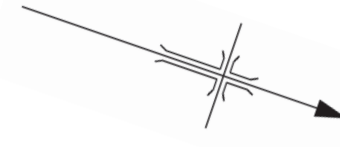

SHEET No. 1-12
IN PARLIAMENT - SESSION 2021-22
HIGH SPEED RAIL
(CREWE - MANCHESTER)
Work Nos. 1/1A, 1/6, 1/7, 1/8, 1/9 (Railways)
Work No. 1/12 (Road)
Work No. 1/5 (Access Road)
Work No. 1/10 (Conveyor)
Work No. 1/11 (Temporary Footbridge)
For Section of Work No. 1/1A see Sheet No. 3-05
For Section of Work No. 1/5 see Sheet No. 3-07
For Section of Work No. 1/6 see Sheet No. 3-08
For Section of Work No. 1/7 see Sheet No. 3-10
For Section of Work No. 1/8 see Sheet No. 3-12
For Section of Work No. 1/9 see Sheet No. 3-13
For Section of Work No. 1/10 see Sheet No. 3-15
For Section of Work No. 1/11 see Sheet No. 3-15
For Section of Work No. 1/12 see Sheet No. 3-13


The area enclosed by any limit of deviation or by any limit of land to be acquired or used is the area extending to the outer edge of the line marking those limits

This map is based upon Ordnance Survey material with the permission of Ordnance Survey on behalf of the controller of Her Majesty's Stationary Office. Crown copyright. Unauthorised reproduction infringes crown copyright and may lead to prosecution or civil proceedings (Ordnance Survey licence 100049190)

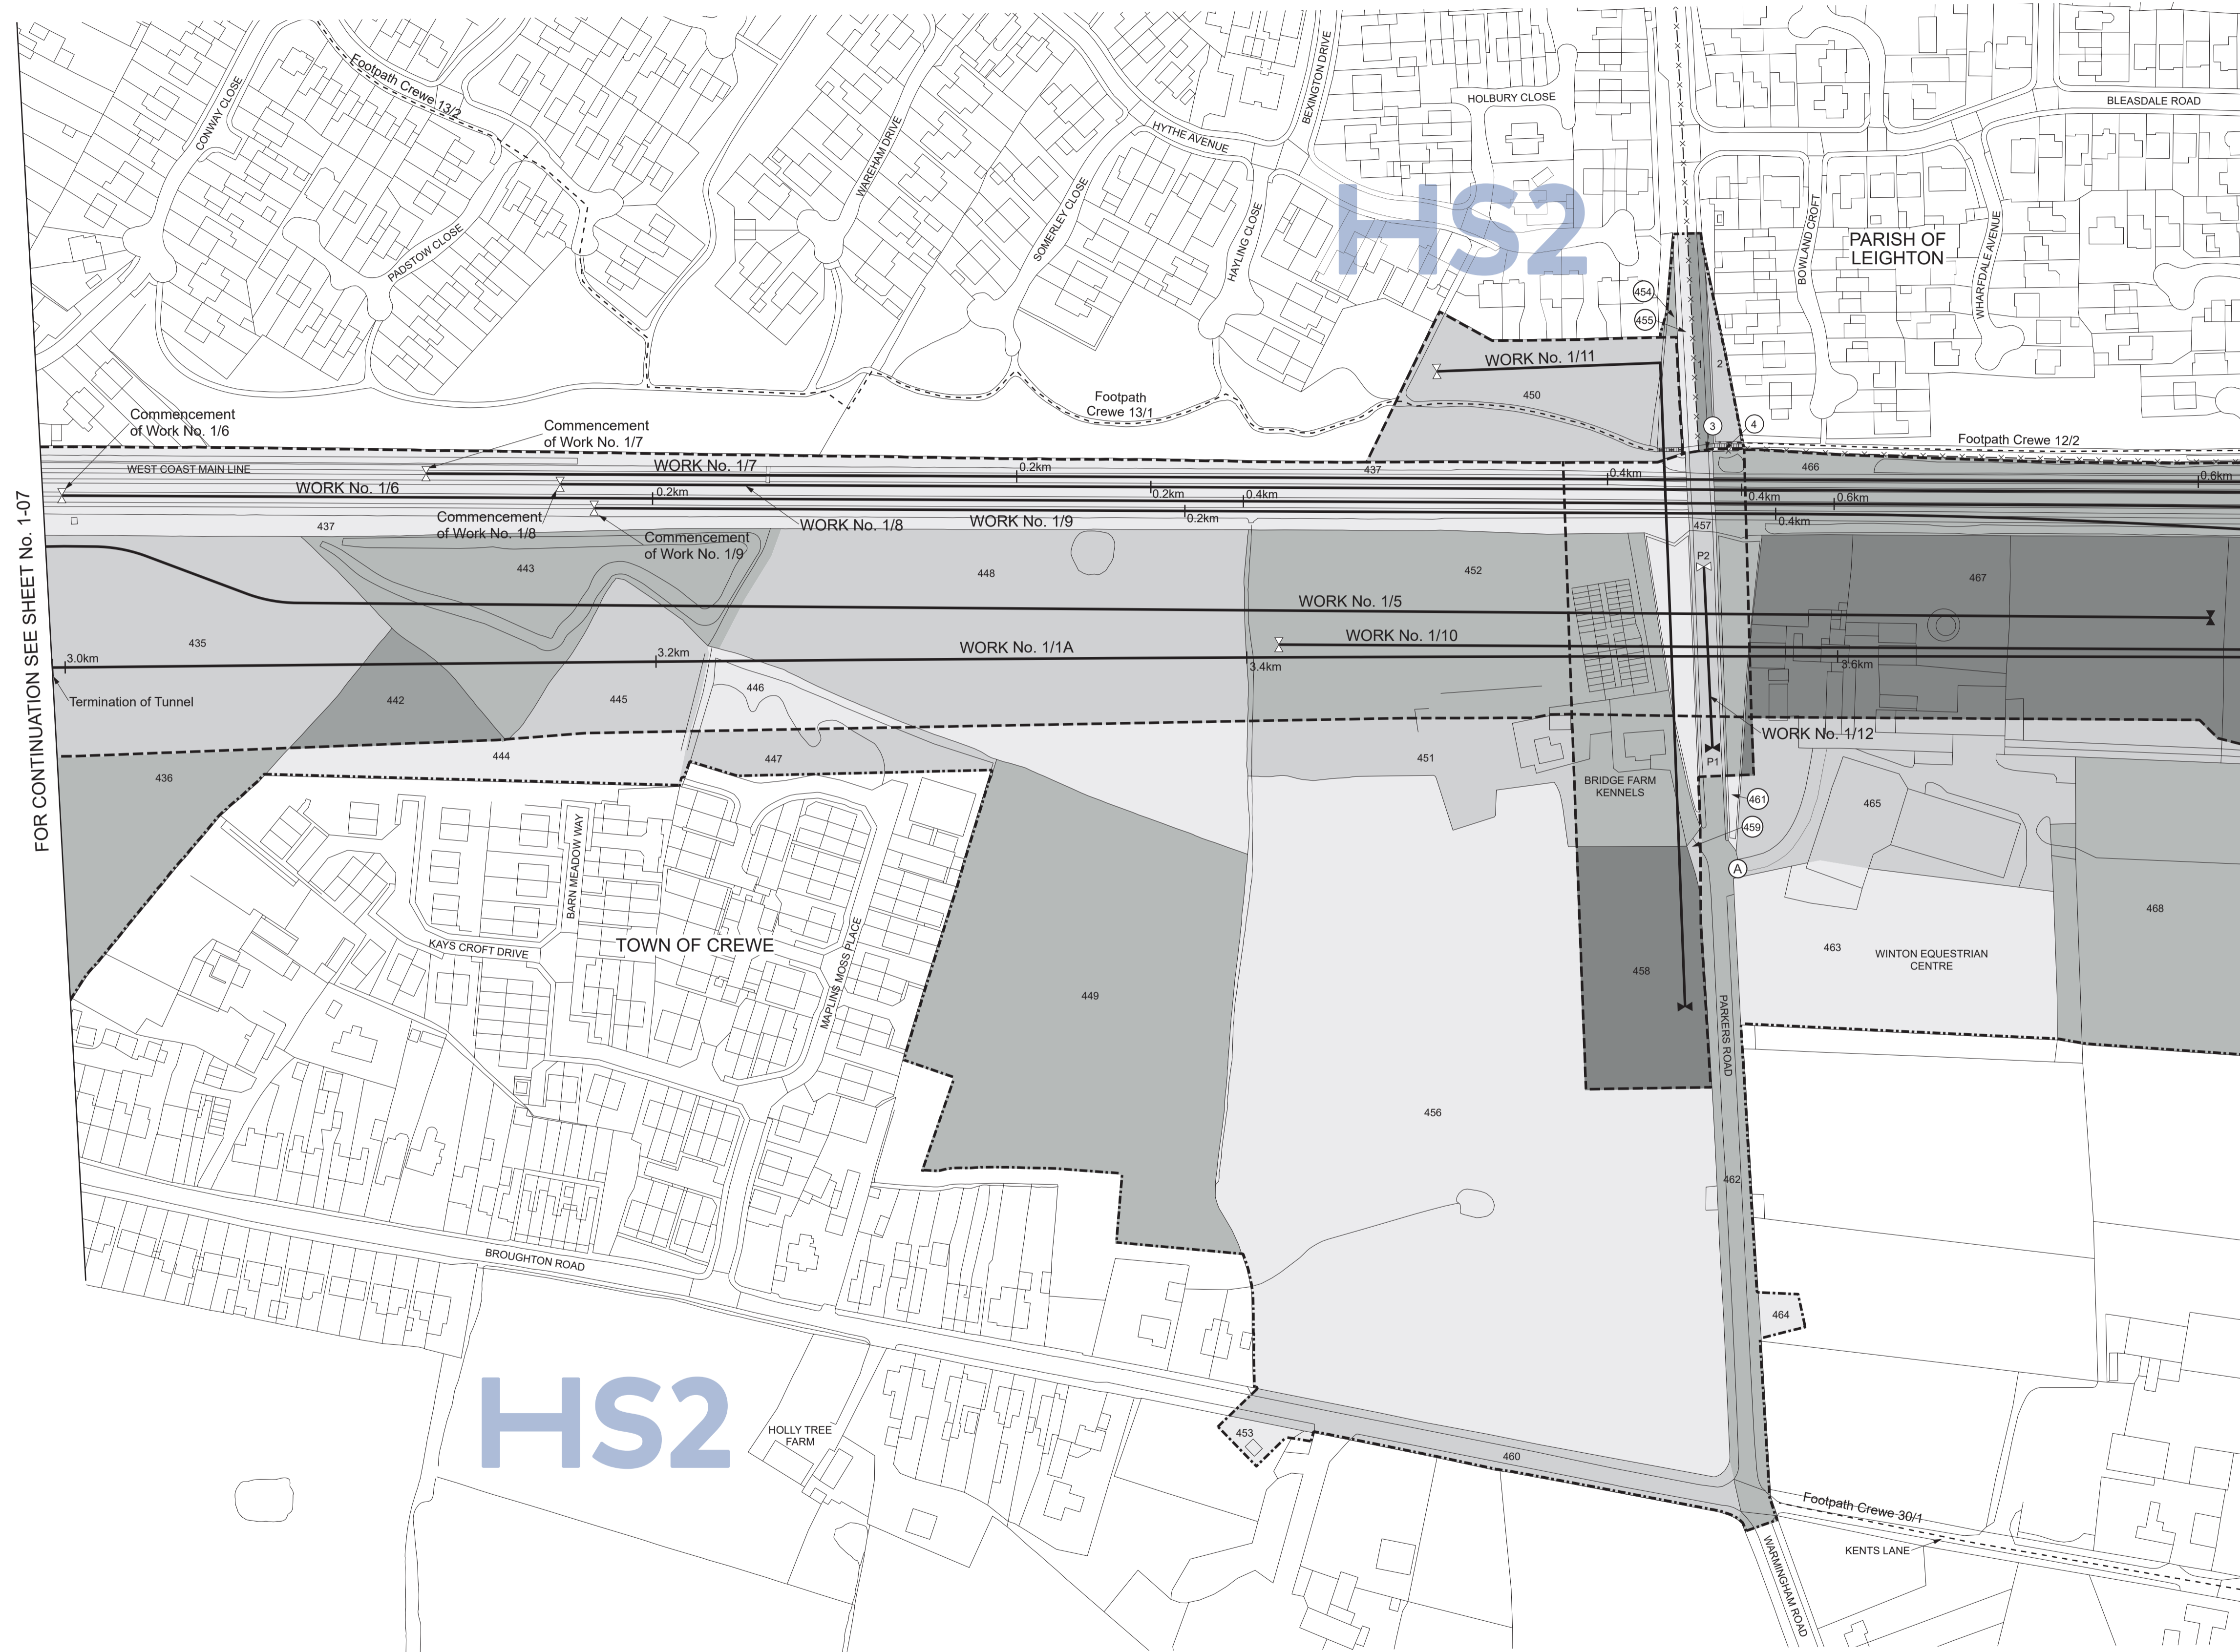

FOR CONTINUATION SEE SHEET No. 1-07


FOR CONTINUATION SEE SHEET No. 1-13

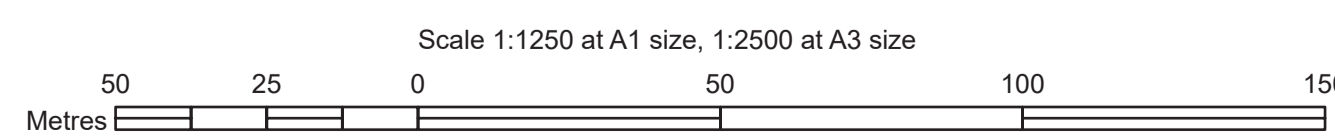

COUNTY OF CHESHIRE
BOROUGH OF CHESHIRE EAST

PLAN

FOR CONTINUATION SEE SHEET No. 1-15

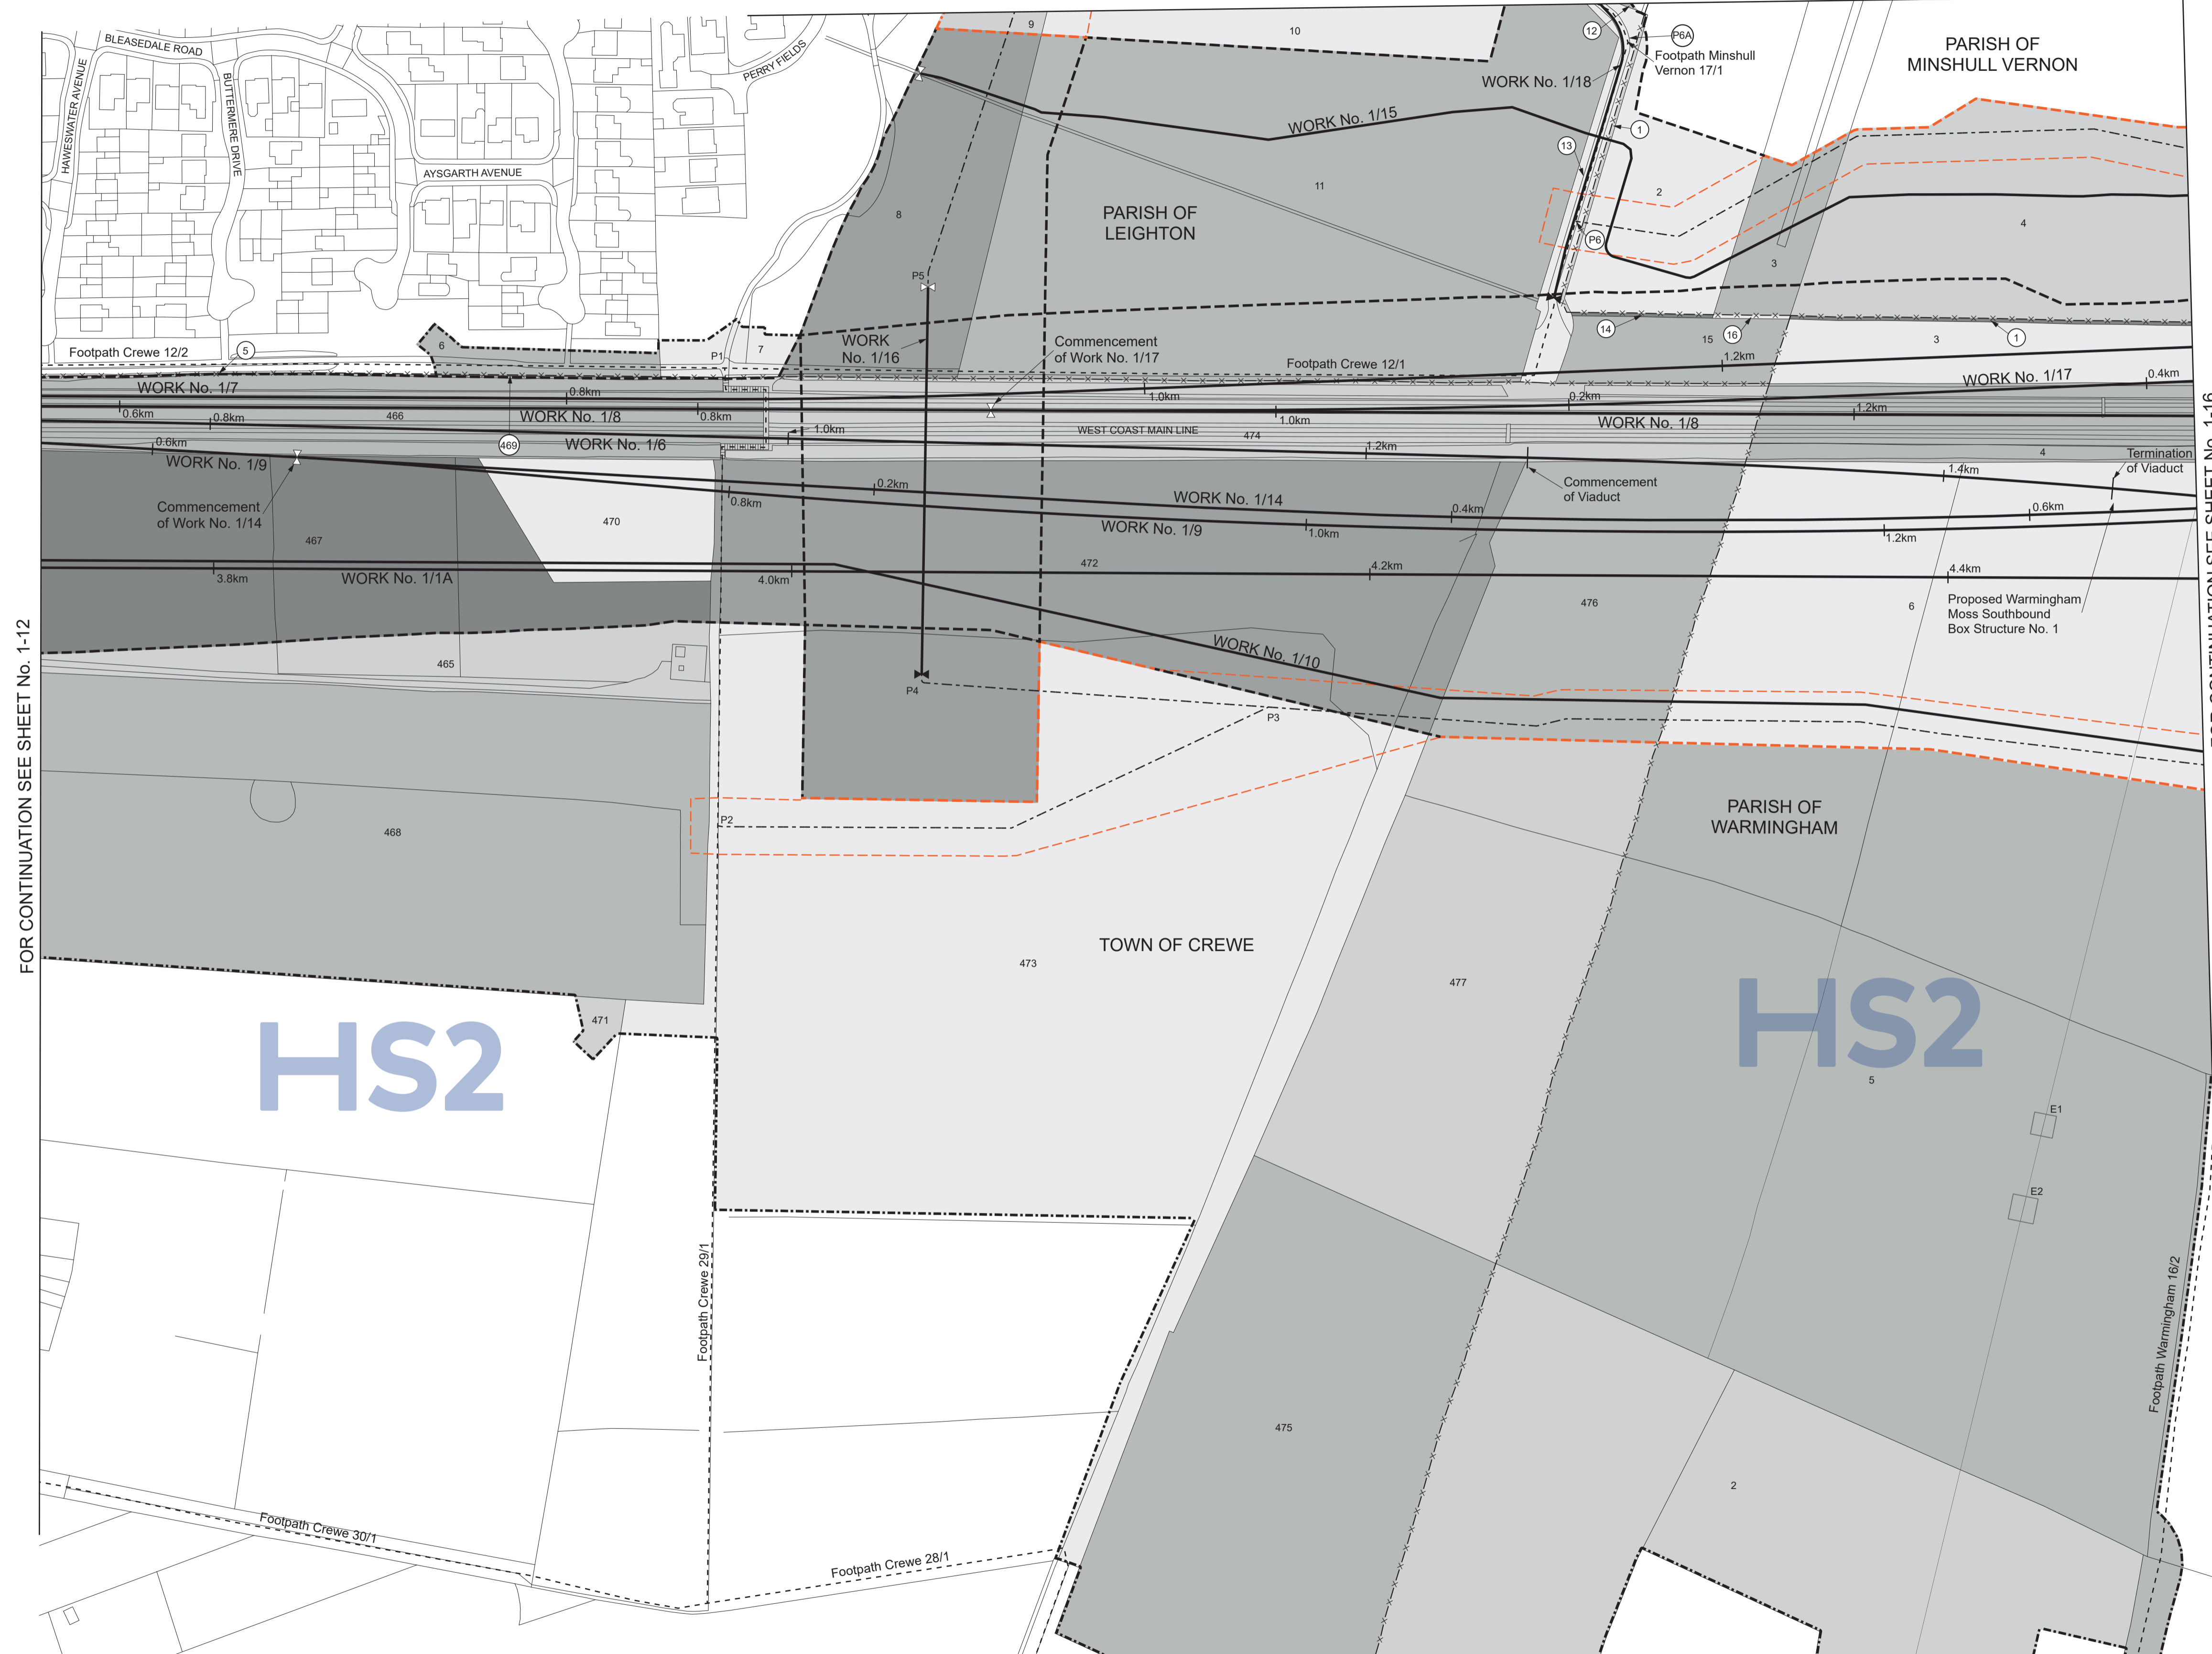

FOR CONTINUATION SEE SHEET No. 1-12

FOR CONTINUATION SEE SHEET No. 1-16

SHEET No. 1-13
IN PARLIAMENT - SESSION 2021-22
HIGH SPEED RAIL
(CREWE - MANCHESTER)


Work Nos. 1/1A, 1/6, 1/7, 1/8, 1/9, 1/14, 1/17 (Railways)
Work No. 1/18 (Access Road)
Work No. 1/10 (Conveyor)
Work No. 1/16 (Footbridge)
Work No. 1/15 (Watercourse)

For Section of Work No. 1/1A see Sheet No. 3-05
For Section of Work No. 1/6 see Sheet No. 3-08
For Section of Work No. 1/7 see Sheet No. 3-10
For Section of Work No. 1/8 see Sheet No. 3-12
For Section of Work No. 1/9 see Sheet No. 3-13
For Section of Work No. 1/10 see Sheet No. 3-15
For Section of Work No. 1/14 see Sheet No. 3-17
For Section of Work No. 1/15 see Sheet No. 3-18
For Section of Work No. 1/16 see Sheet No. 3-19
For Section of Work No. 1/17 see Sheet No. 3-19
For Section of Work No. 1/18 see Sheet No. 3-21

The area enclosed by any limit of deviation or by any limit of land to be acquired or used is the area extending to the outer edge of the line marking those limits

This map is based upon Ordnance Survey material with the permission of Ordnance Survey on behalf of the controller of Her Majesty's Stationery Office Crown copyright. Unauthorised reproduction infringes crown copyright and may lead to prosecution or civil proceedings (Ordnance Survey licence 100049190)


FOR CONTINUATION SEE SHEET No. 1-14

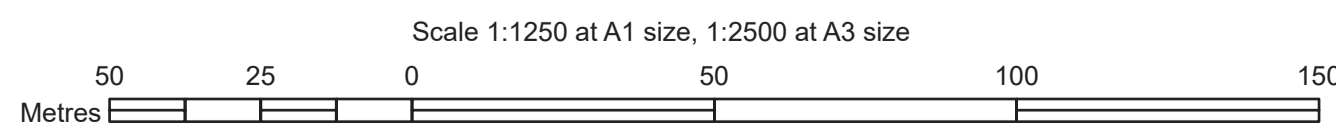

COUNTY OF CHESHIRE
BOROUGH OF CHESHIRE EAST

PLAN




FOR CONTINUATION SEE SHEET No. 1-13

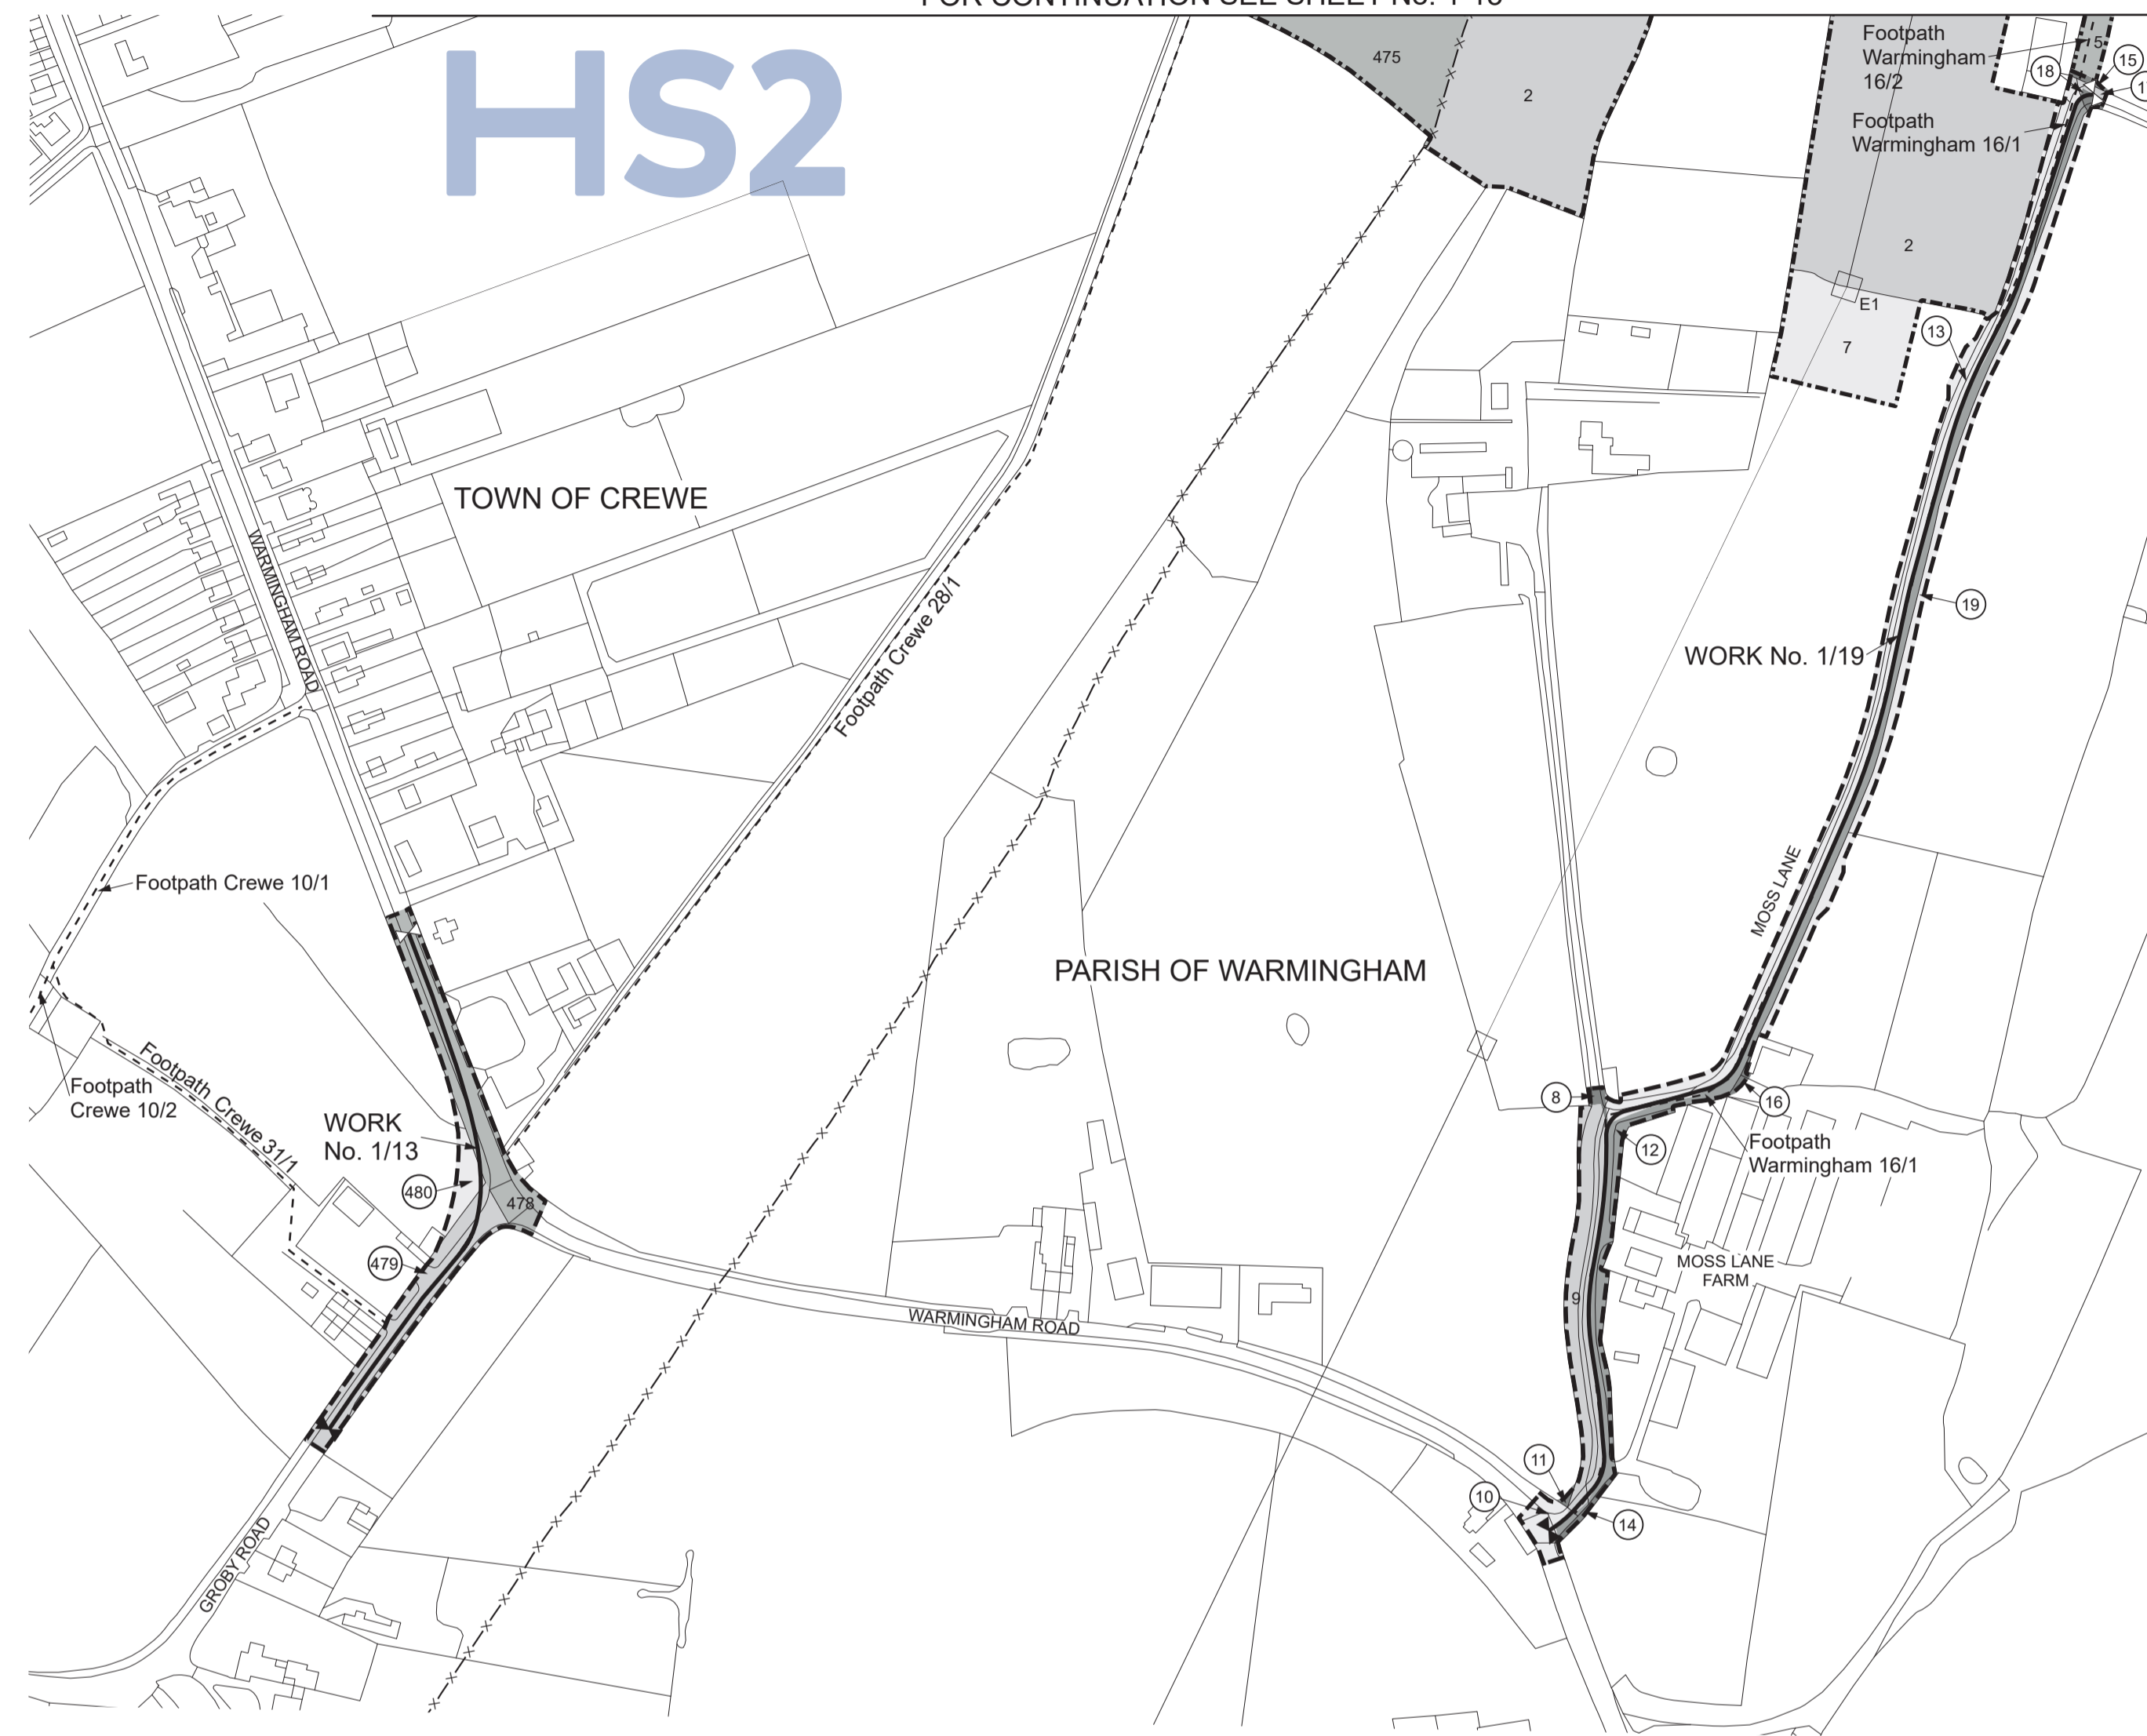

SHEET No. 1-14
IN PARLIAMENT - SESSION 2021-22
HIGH SPEED RAIL
(CREWE - MANCHESTER)
Work No. 1/13 (Road)
Work No. 1/19 (Access Road)
For Section of Work No. 1/13 see Sheet No. 3-25
For Section of Work No. 1/19 see Sheet No. 3-28


The area enclosed by any limit of deviation or by any limit of land to be acquired or used is the area extending to the outer edge of the line marking those limits

This map is based upon Ordnance Survey material with the permission of Ordnance Survey on behalf of the controller of Her Majesty's Stationery Office Crown copyright. Unauthorised reproduction infringes crown copyright and may lead to prosecution or civil proceedings (Ordnance Survey licence 100049190)

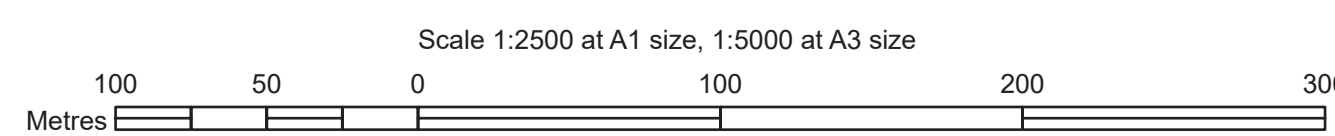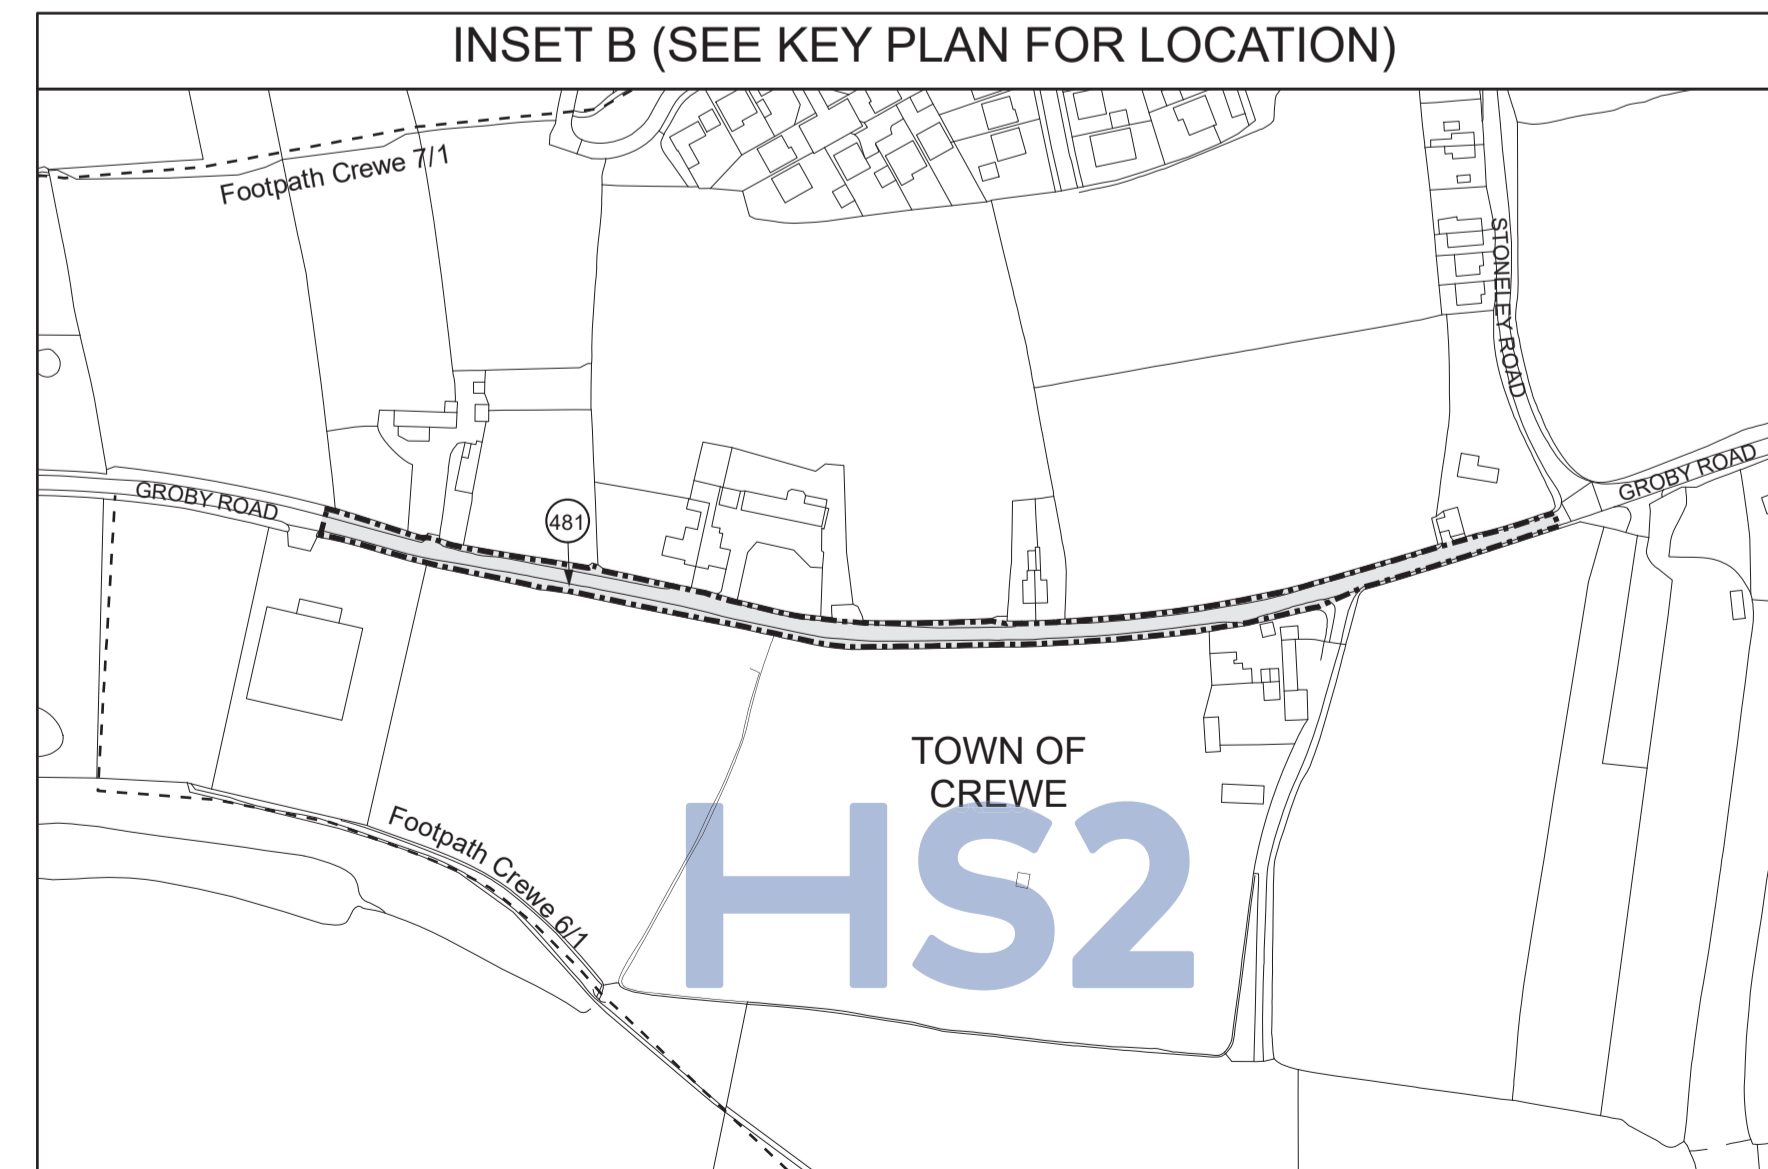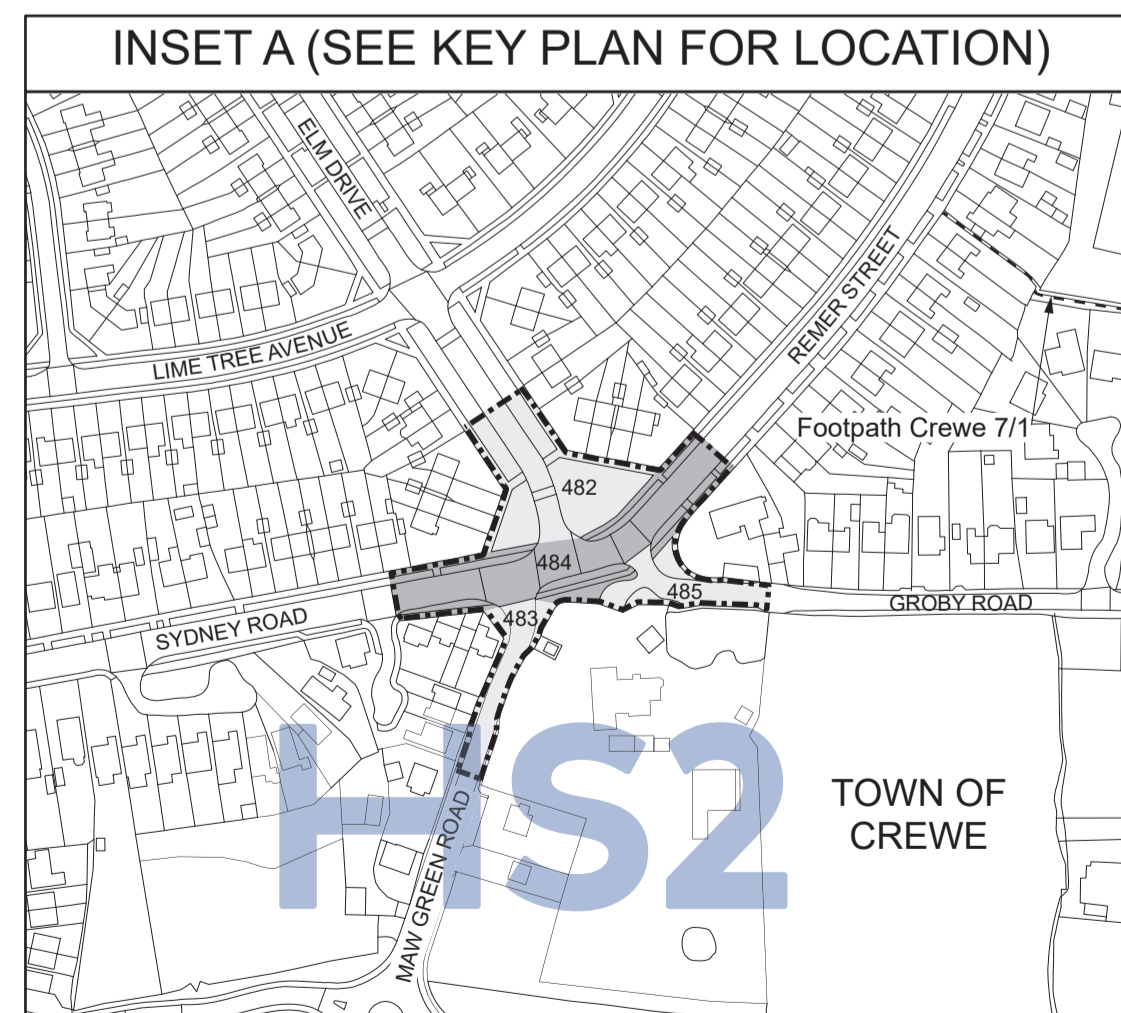

COUNTY OF CHESHIRE
BOROUGH OF CHESHIRE EAST



PLAN

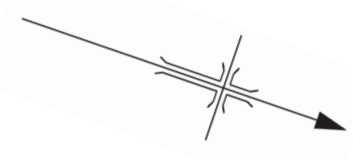

SHEET No. 1-15
IN PARLIAMENT - SESSION 2021-22
HIGH SPEED RAIL
(CREWE - MANCHESTER)
Work No. 1/18 (Access Road)
For Section of Work No. 1/18 see Sheet No. 3-21


The area enclosed by any limit of deviation or by any limit of land to be acquired or used is the area extending to the outer edge of the line marking those limits

This map is based upon Ordnance Survey material with the permission of Ordnance Survey on behalf of the controller of Her Majesty's Stationary Office Crown copyright. Unauthorised reproduction infringes crown copyright and may lead to prosecution or civil proceedings (Ordnance Survey licence 100049190)


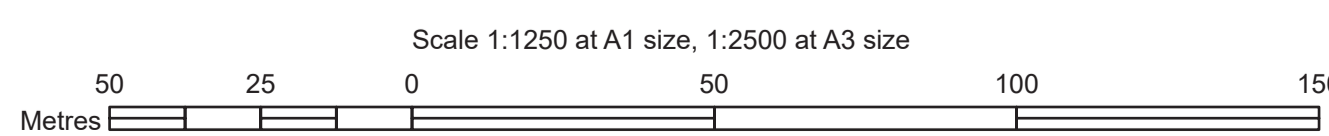
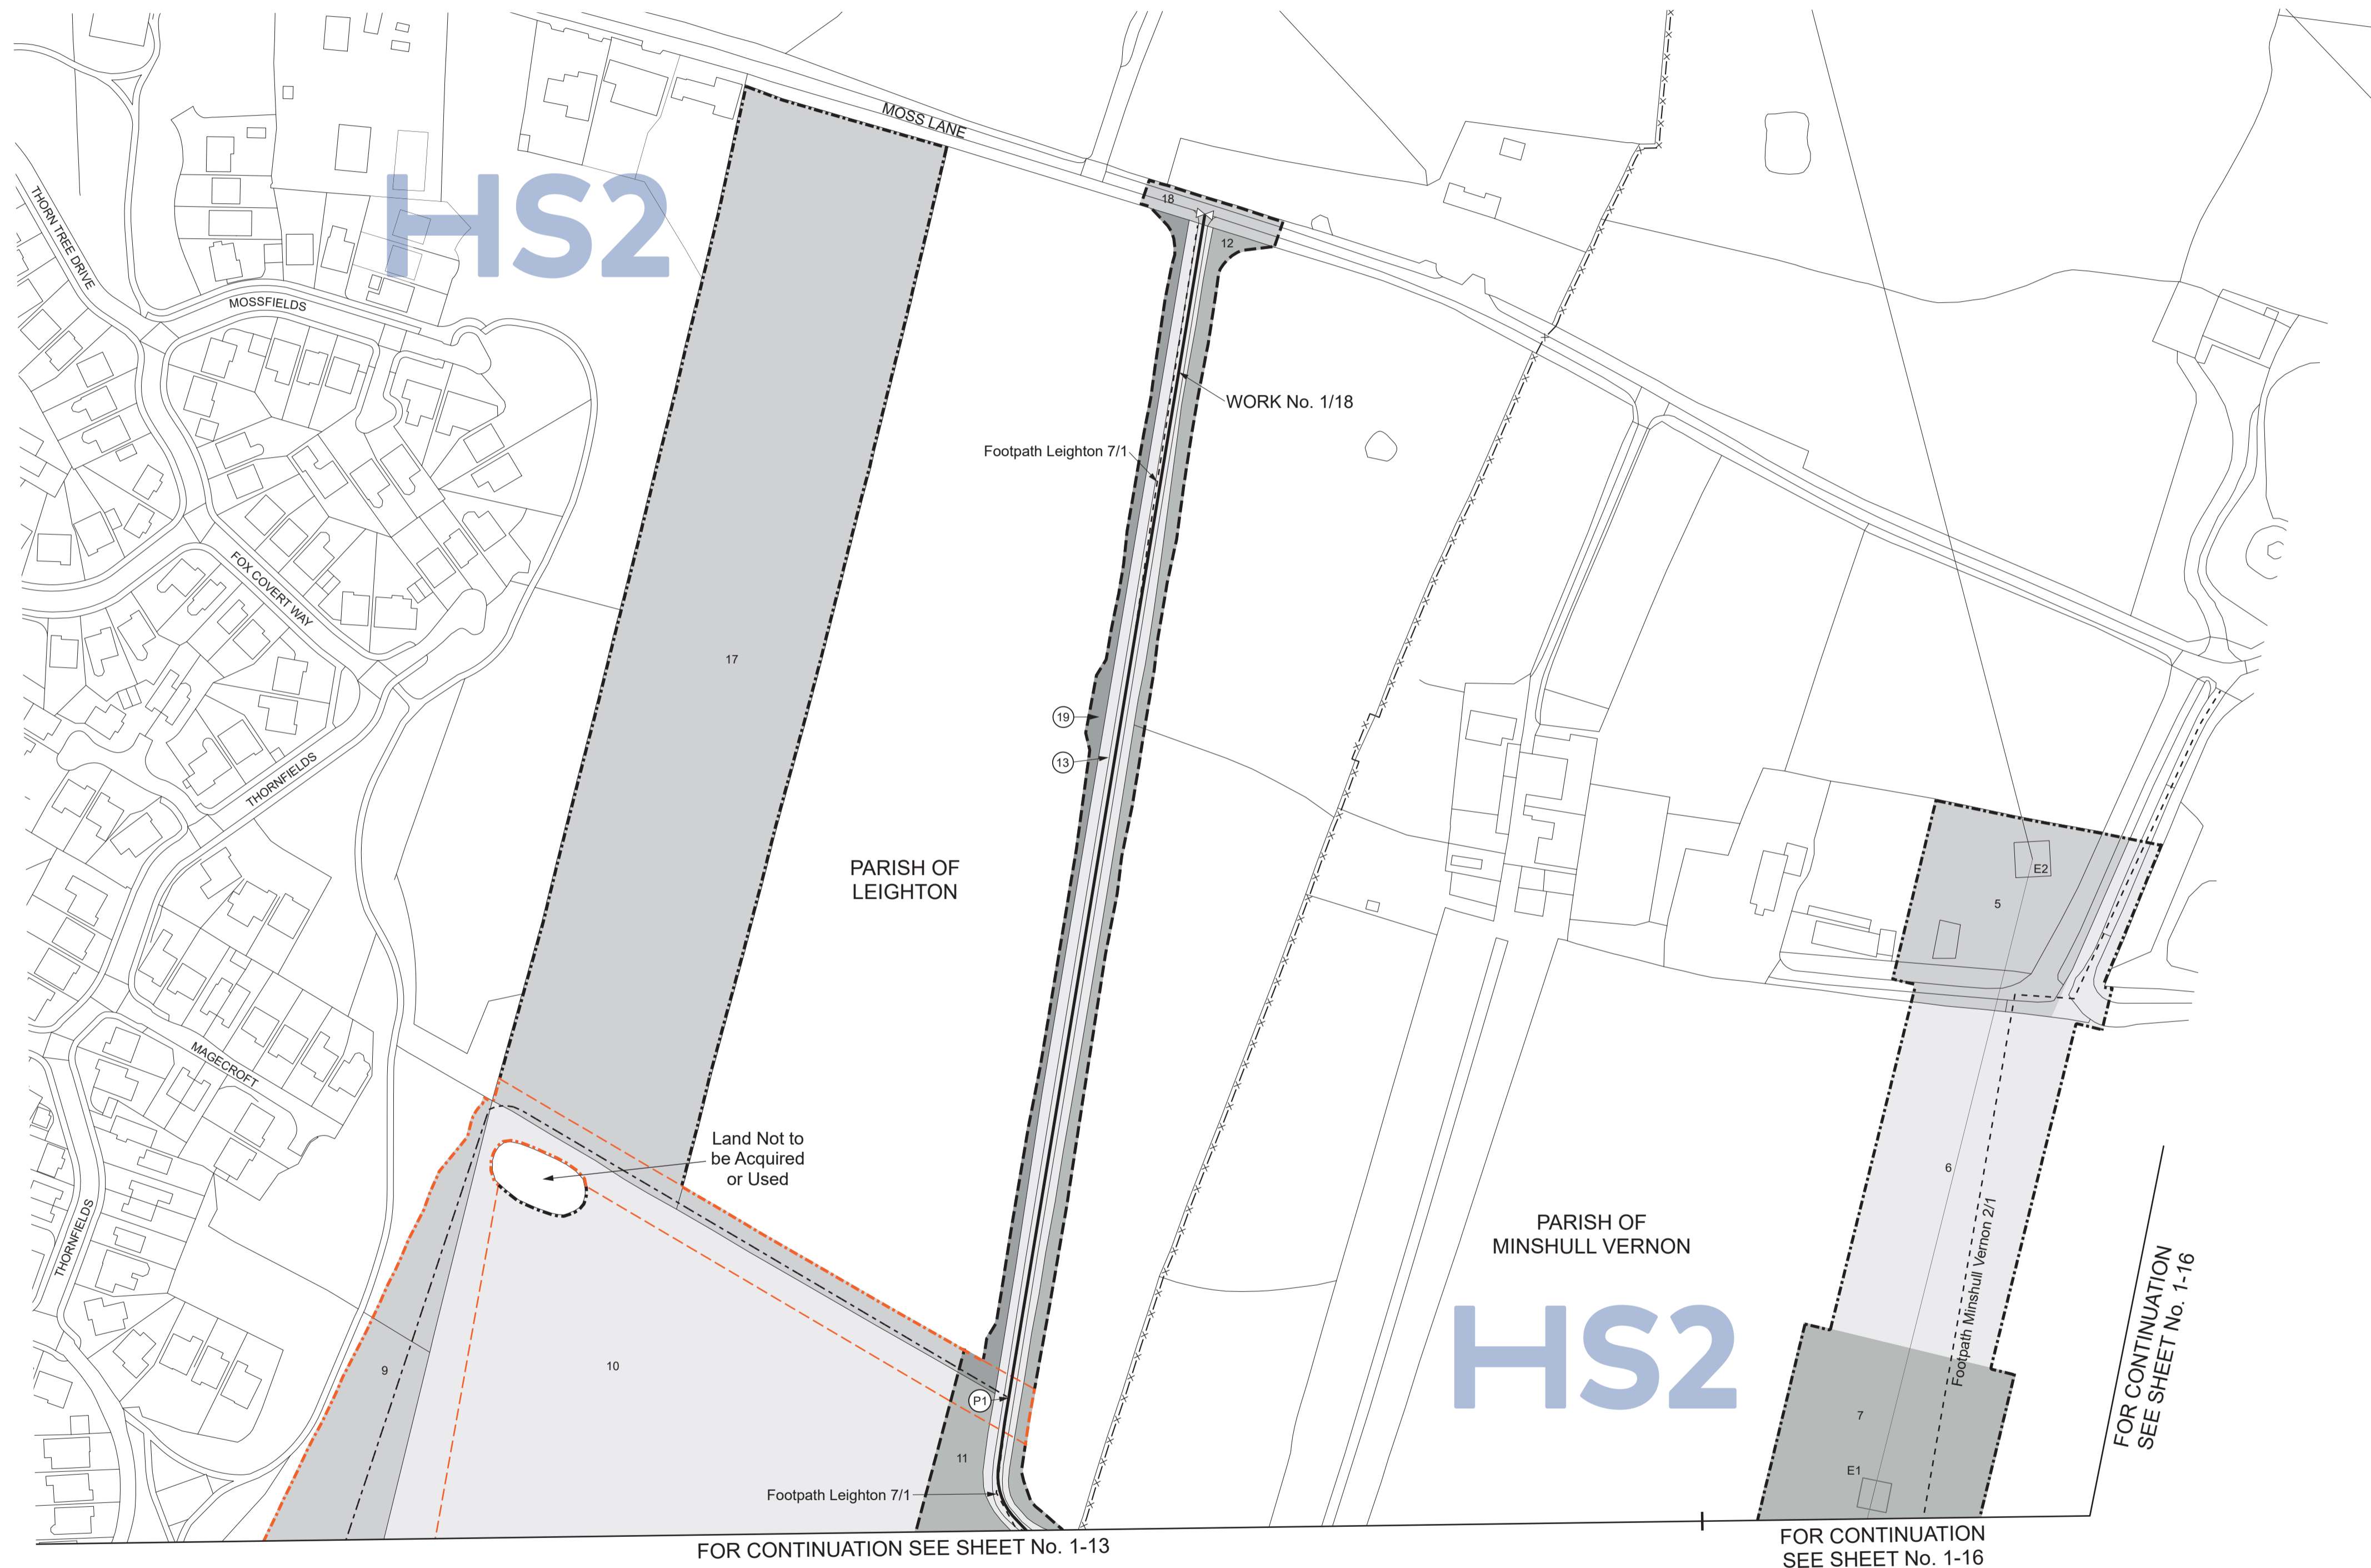


COUNTY OF CHESHIRE
BOROUGH OF CHESHIRE EAST

PLAN

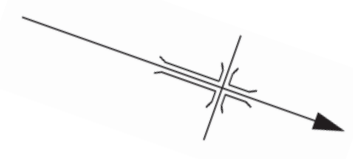

SHEET No. 1-16
IN PARLIAMENT - SESSION 2021-22
HIGH SPEED RAIL
(CREWE - MANCHESTER)
Works Nos. 1/1A, 1/6, 1/7, 1/8, 1/9, 1/14, 1/17 (Railways)
Work No. 1/10 (Conveyor)
Work No. 1/15 (Watercourse)
For Section of Work No. 1/1A see Sheet No. 3-06
For Section of Work No. 1/6 see Sheet No. 3-09
For Section of Work No. 1/7 see Sheet No. 3-11
For Section of Work No. 1/8 see Sheet No. 3-12
For Section of Work No. 1/9 see Sheet No. 3-14
For Section of Work No. 1/10 see Sheet No. 3-16
For Section of Work No. 1/14 see Sheet No. 3-17
For Section of Work No. 1/15 see Sheet No. 3-18
For Section of Work No. 1/17 see Sheet No. 3-20
The area enclosed by any limit of deviation or by any limit of land to be acquired or used is the area extending to the outer edge of the line marking those limits
This map is based upon Ordnance Survey material with the permission of Ordnance Survey on behalf of the controller of Her Majesty's Stationery Office Crown copyright. Unauthorised reproduction infringes crown copyright and may lead to prosecution or civil proceedings (Ordnance Survey licence 100049190)

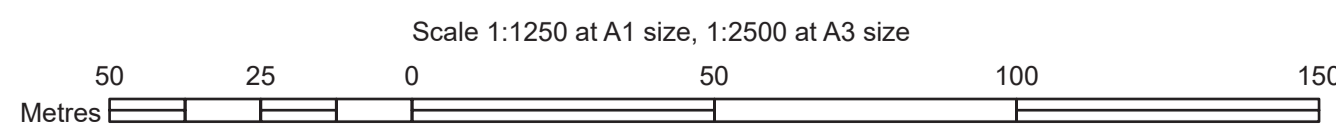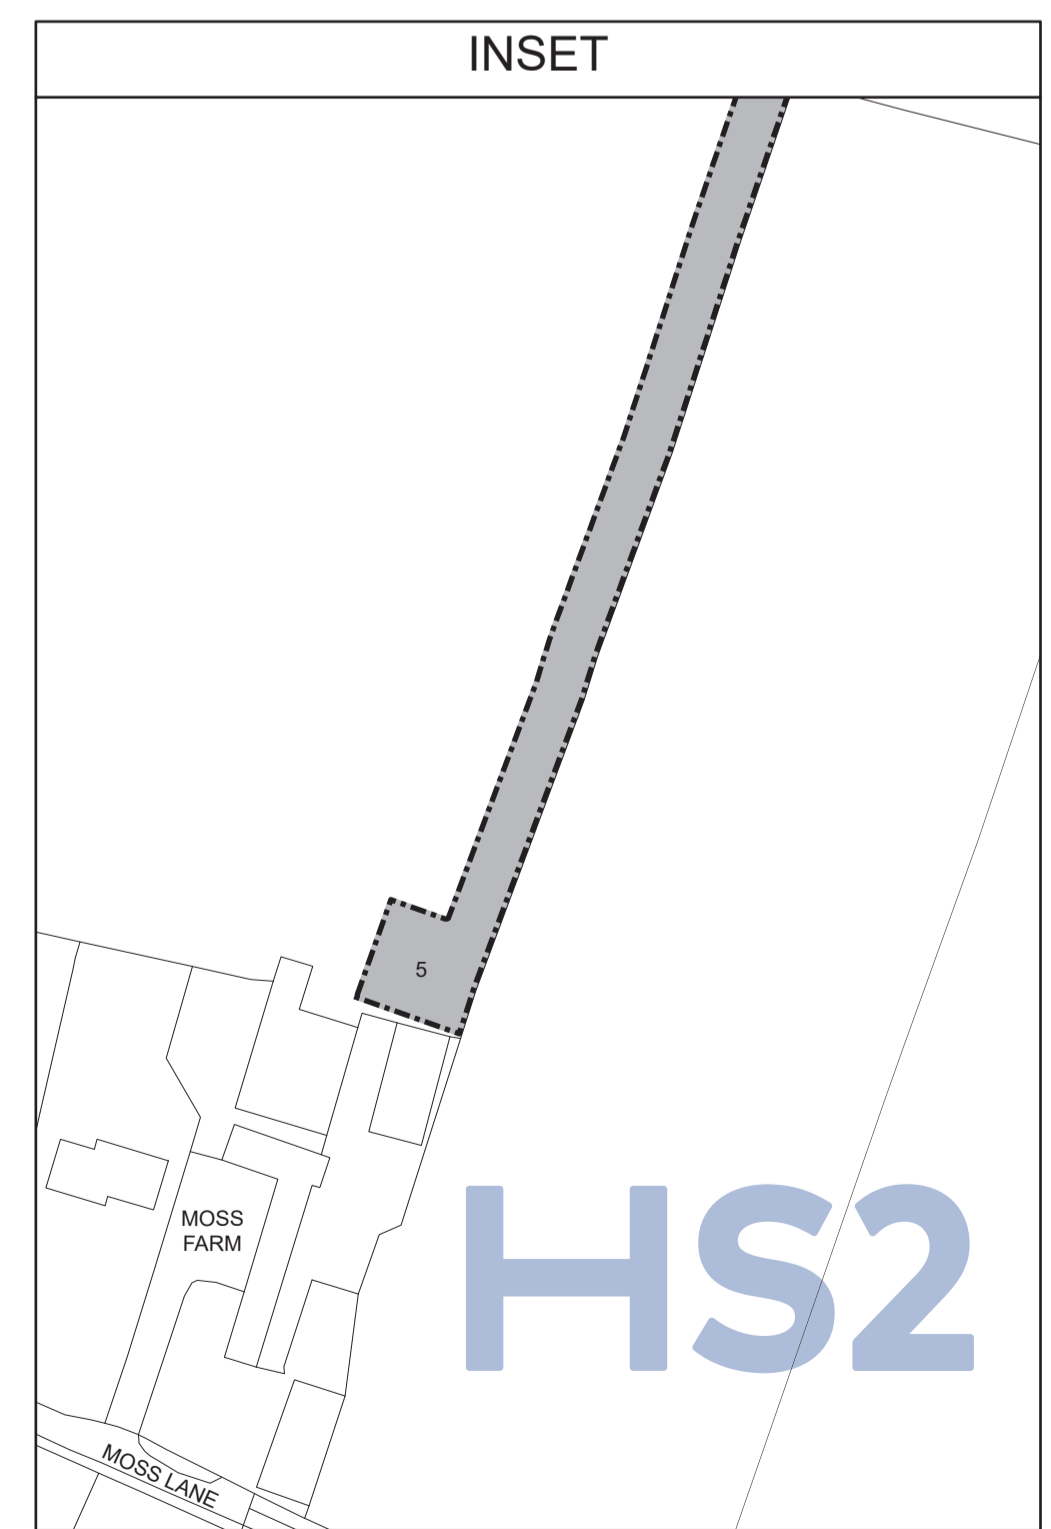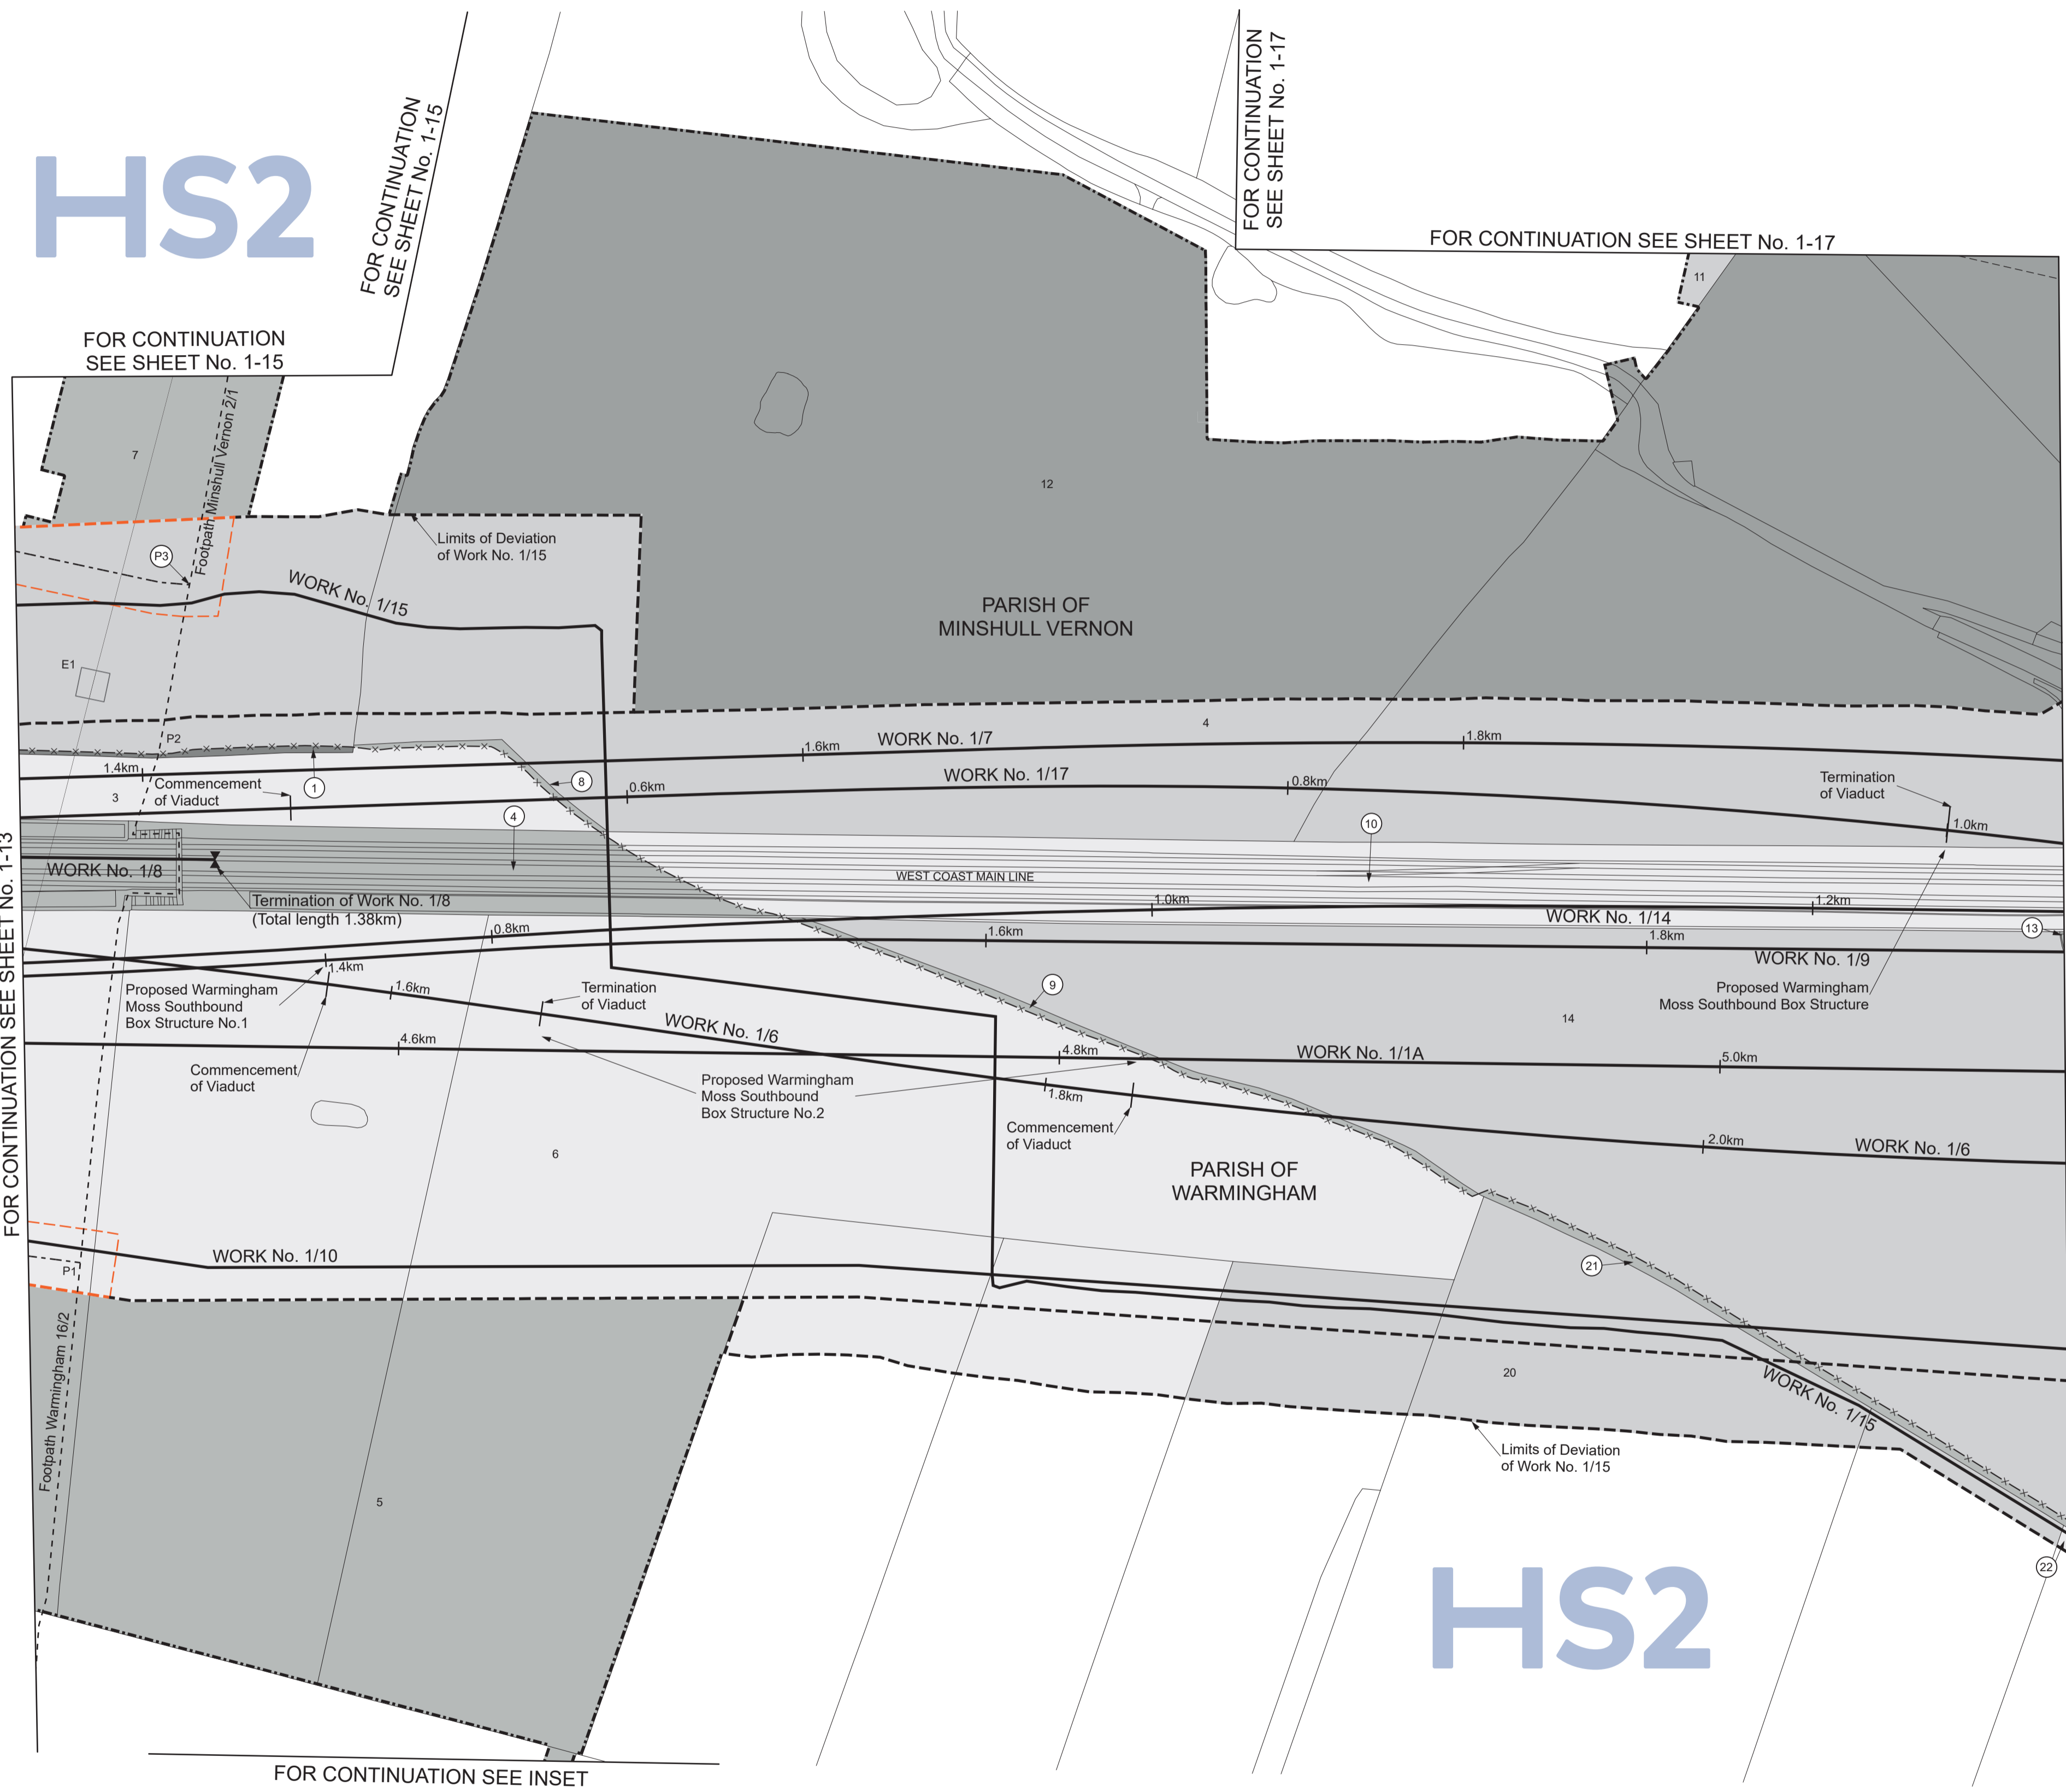


COUNTY OF CHESHIRE
 BOROUGH OF CHESHIRE EAST
 PARISH OF MINSHULL VERNON
 PLAN



SHEET No. 1-17
 IN PARLIAMENT - SESSION 2021-22
 HIGH SPEED RAIL
 (CREWE - MANCHESTER)
 Additional Land

The area enclosed by any limit of deviation or by any limit of land to be acquired or used is the area extending to the outer edge of the line marking those limits


This map is based upon Ordnance Survey material with the permission of Ordnance Survey on behalf of the controller of Her Majesty's Stationary Office Crown copyright. Unauthorised reproduction infringes crown copyright and may lead to prosecution or civil proceedings (Ordnance Survey licence 100049190)

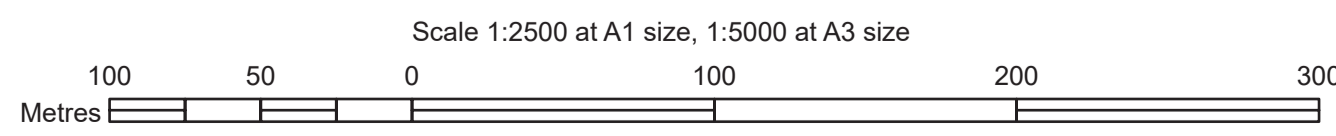

COUNTY OF CHESHIRE
BOROUGH OF CHESHIRE EAST

PLAN

FOR CONTINUATION SEE SHEET No. 1-17

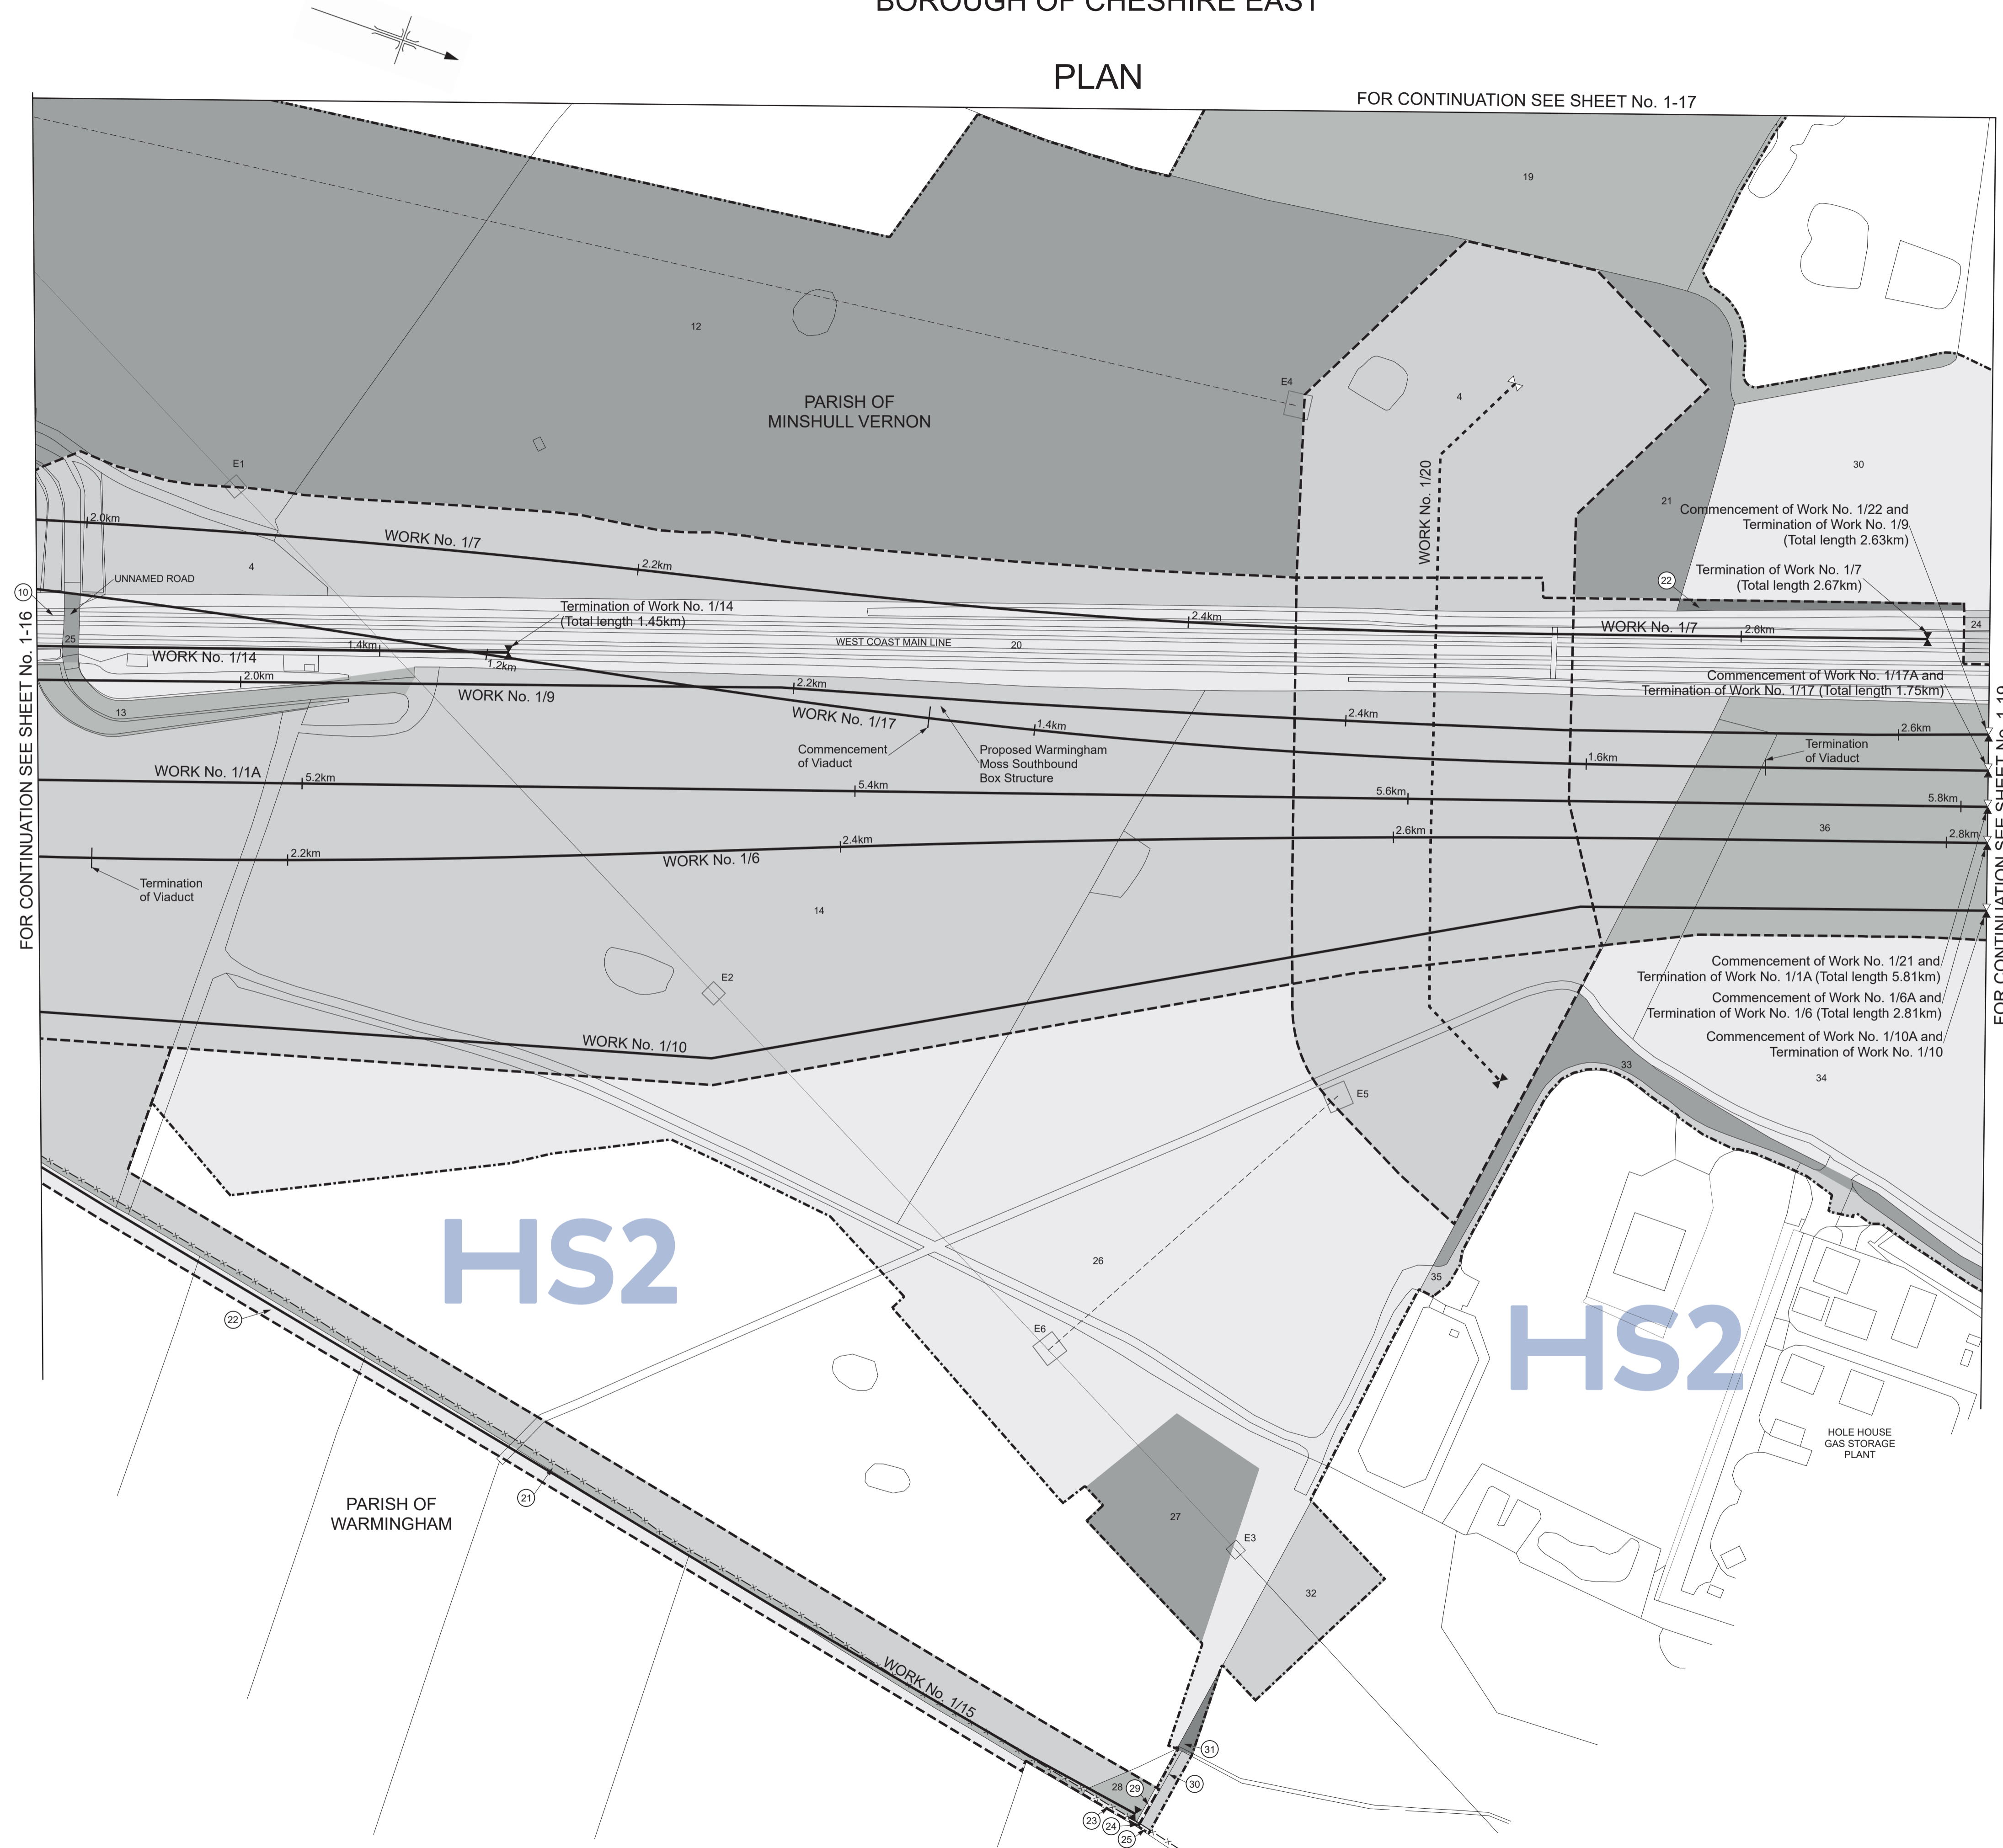

FOR CONTINUATION SEE SHEET No. 1-16


FOR CONTINUATION SEE SHEET No. 1-19

HS2

HS2

PARISH OF WARMINGHAM

PARISH OF MINSHULL VERNON

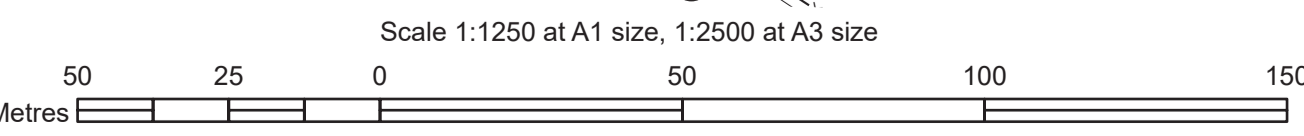

SHEET No. 1-18
IN PARLIAMENT - SESSION 2021-22
HIGH SPEED RAIL
(CREWE - MANCHESTER)

Works Nos. 1/1A, 1/6, 1/7, 1/9, 1/14, 1/17 (Railways)
Work No. 1/10 (Conveyor)
Work No. 1/20 (Gas Main)
Work No. 1/15 (Watercourse)

For Section of Work No. 1/1A see Sheet No. 3-06
For Section of Work No. 1/6 see Sheet No. 3-09
For Section of Work No. 1/7 see Sheet No. 3-11
For Section of Work No. 1/9 see Sheet No. 3-14
For Section of Work No. 1/10 see Sheet No. 3-16
For Section of Work No. 1/14 see Sheet No. 3-17
For Section of Work No. 1/15 see Sheet No. 3-19
For Section of Work No. 1/17 see Sheet No. 3-20
For Section of Work No. 1/20 see Sheet No. 3-19

The area enclosed by any limit of deviation or by any limit of land to be acquired or used is the area extending to the outer edge of the line marking those limits

This map is based upon Ordnance Survey material with the permission of Ordnance Survey on behalf of the controller of Her Majesty's Stationary Office. Crown copyright. Unauthorised reproduction infringes crown copyright and may lead to prosecution or civil proceedings (Ordnance Survey licence 100049190)


COUNTY OF CHESHIRE
BOROUGH OF CHESHIRE EAST
PARISH OF MINSHULL VERNON
PLAN

SHEET No. 1-19
IN PARLIAMENT - SESSION 2021-22
HIGH SPEED RAIL
(CREWE - MANCHESTER)
Works Nos. 1/6A, 1/17A, 1/21, 1/22, 1/26 (Railways)
Works Nos. 1/23, 1/24, 1/25 (Access Roads)
Work No. 1/10A (Conveyor)

For Section of Work No. 1/6A see Sheet No. 3-22
For Section of Work No. 1/10A see Sheet No. 3-24
For Section of Work No. 1/17A see Sheet No. 3-26
For Section of Work No. 1/21 see Sheet No. 3-29
For Section of Work No. 1/22 see Sheet No. 3-35
For Section of Work No. 1/23 see Sheet No. 3-34
For Section of Work No. 1/24 see Sheet No. 3-34
For Section of Work No. 1/25 see Sheet No. 3-38
For Section of Work No. 1/26 see Sheet No. 3-37


The area enclosed by any limit of deviation or by any limit of land to be acquired or used is the area extending to the outer edge of the line marking those limits

This map is based upon Ordnance Survey material with the permission of Ordnance Survey on behalf of the controller of Her Majesty's Stationery Office Crown copyright. Unauthorised reproduction infringes crown copyright and may lead to prosecution or civil proceedings (Ordnance Survey licence 100049190)

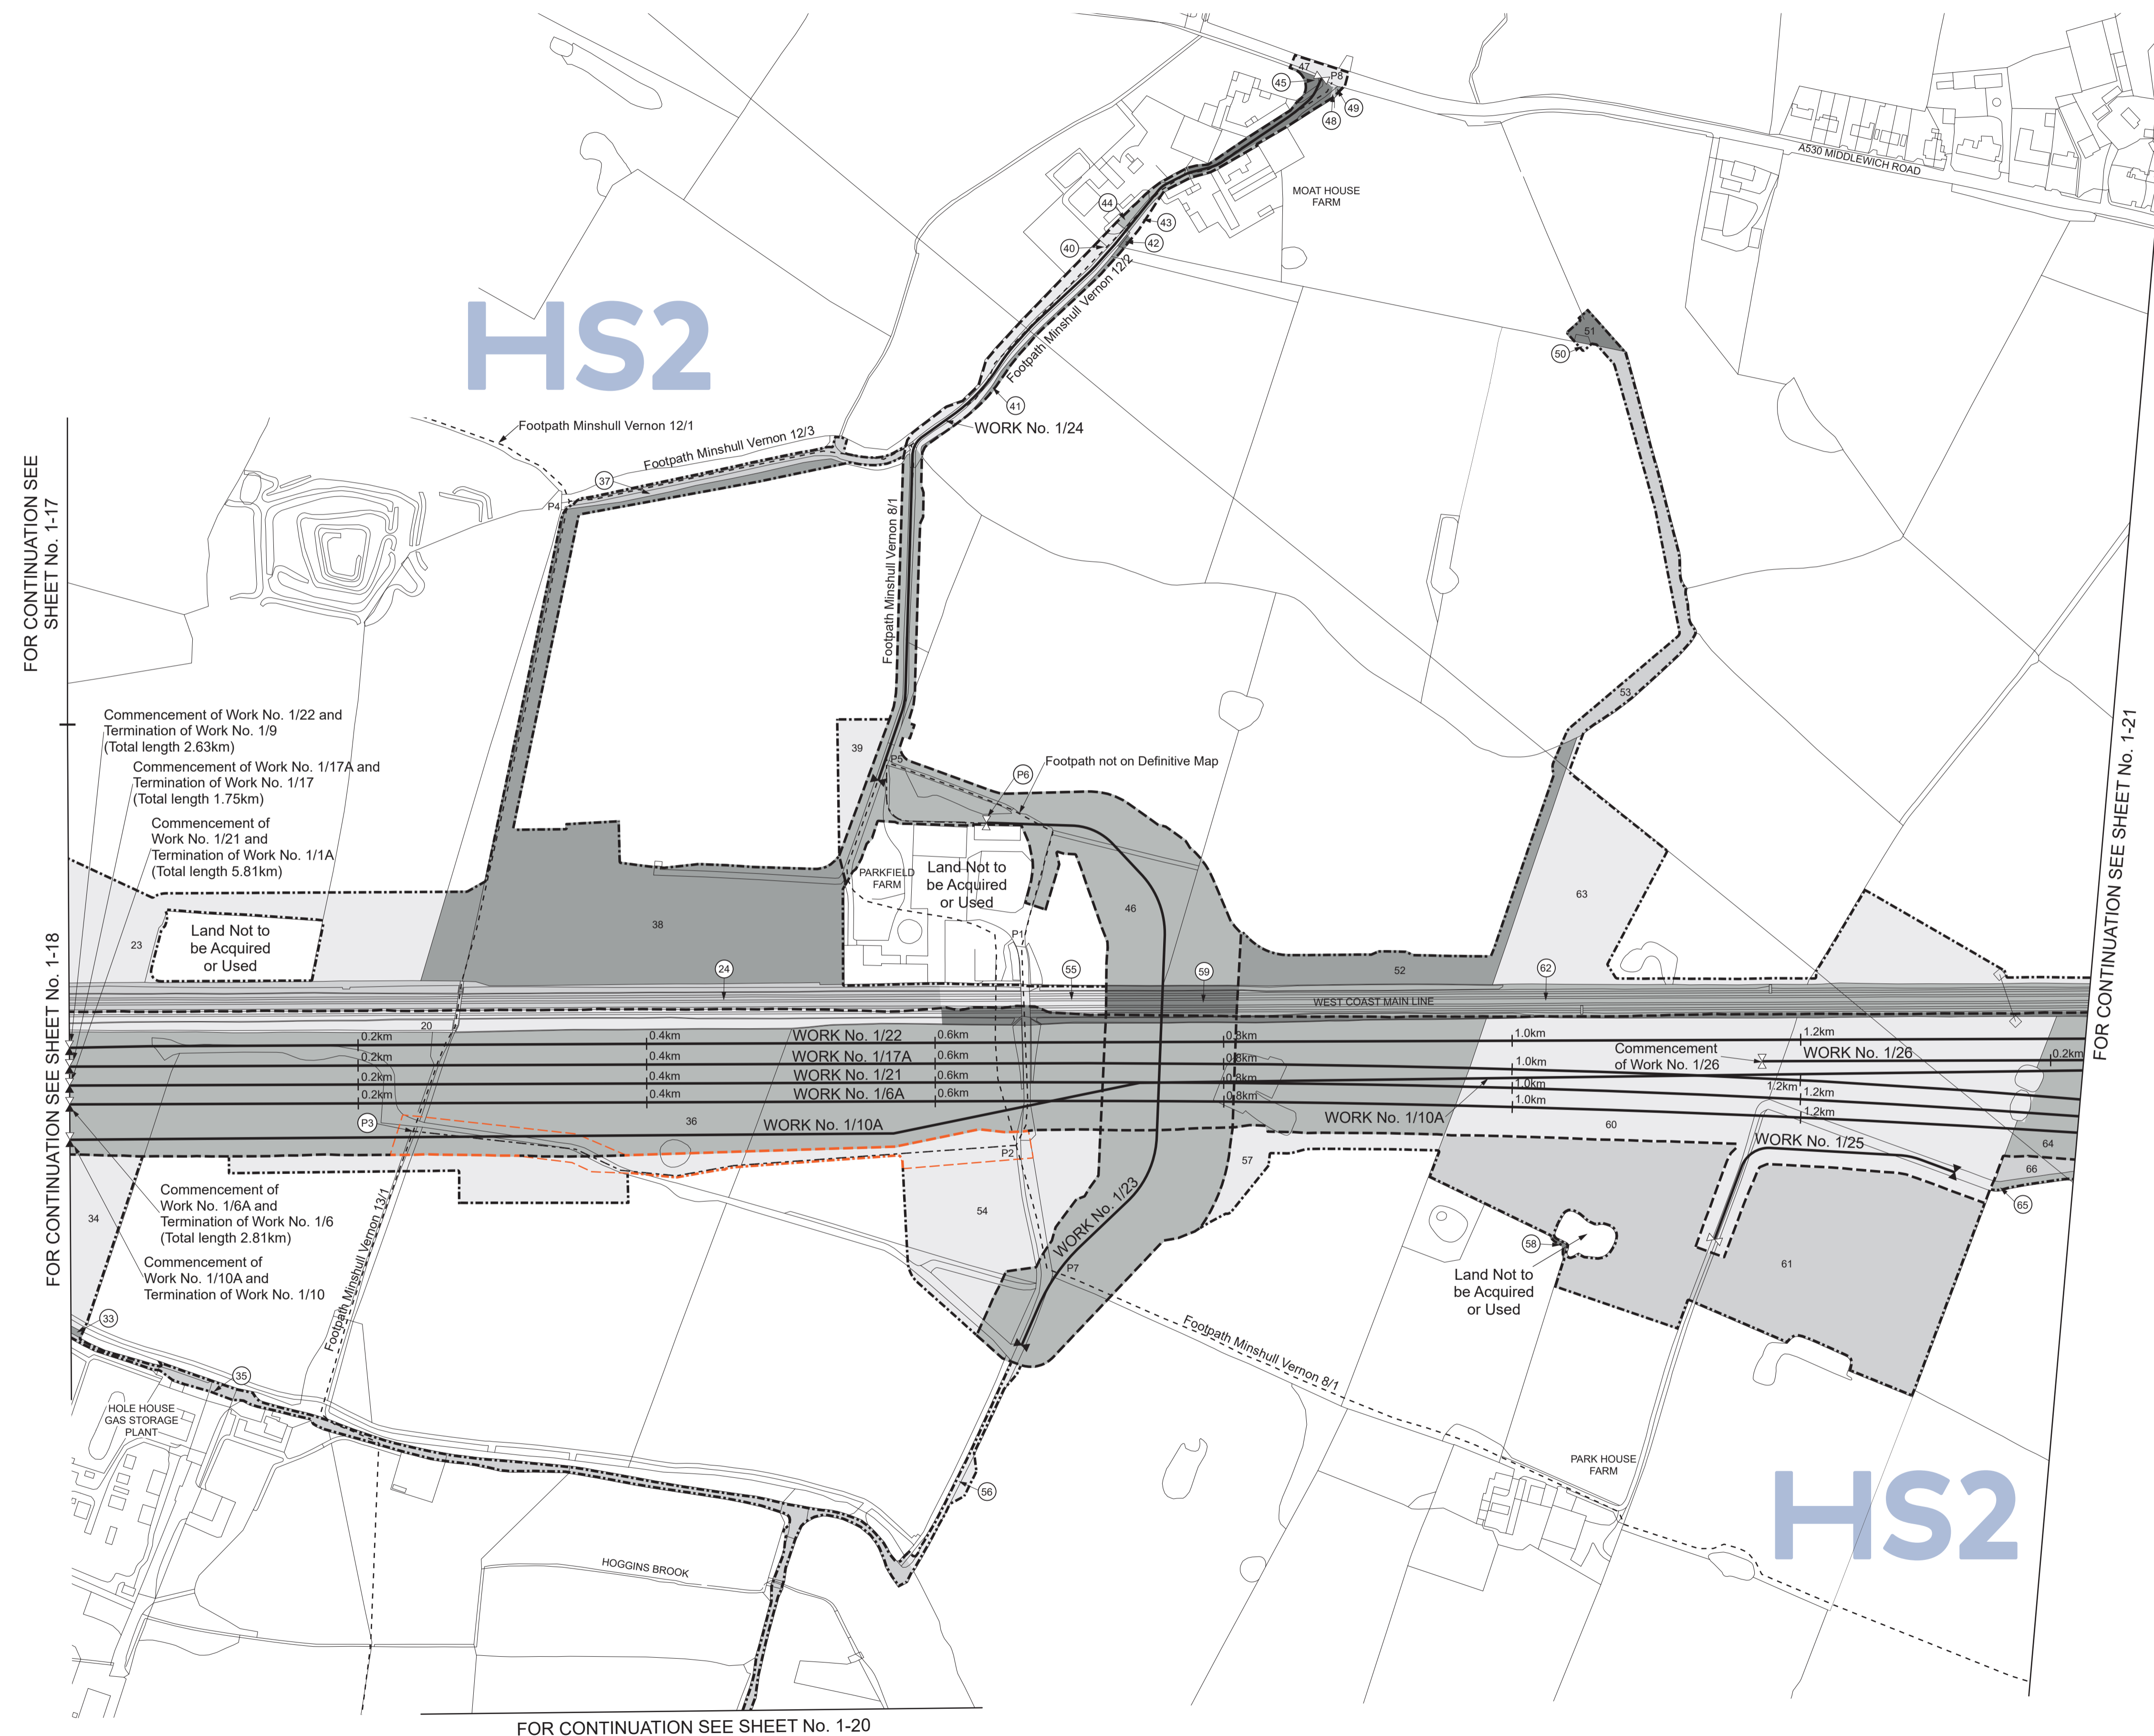

COUNTY OF CHESHIRE
BOROUGH OF CHESHIRE EAST




PLAN

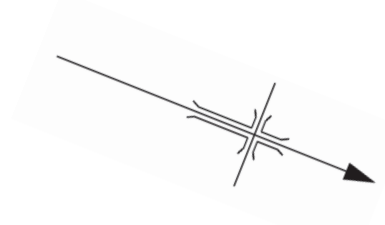

SHEET No. 1-20
IN PARLIAMENT - SESSION 2021-22
HIGH SPEED RAIL
(CREWE - MANCHESTER)
Additional Land

The area enclosed by any limit of deviation or by any limit of land to be acquired or used is the area extending to the outer edge of the line marking those limits

This map is based upon Ordnance Survey material with the permission of Ordnance Survey on behalf of the controller of Her Majesty's Stationery Office Crown copyright. Unauthorised reproduction infringes crown copyright and may lead to prosecution or civil proceedings (Ordnance Survey licence 100049190)

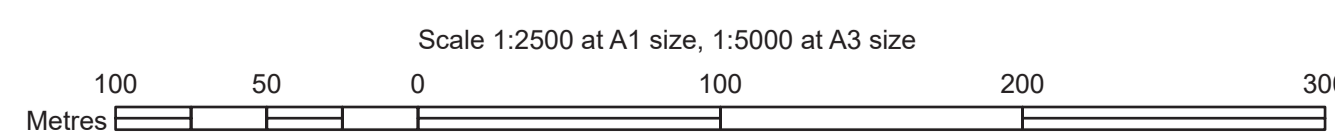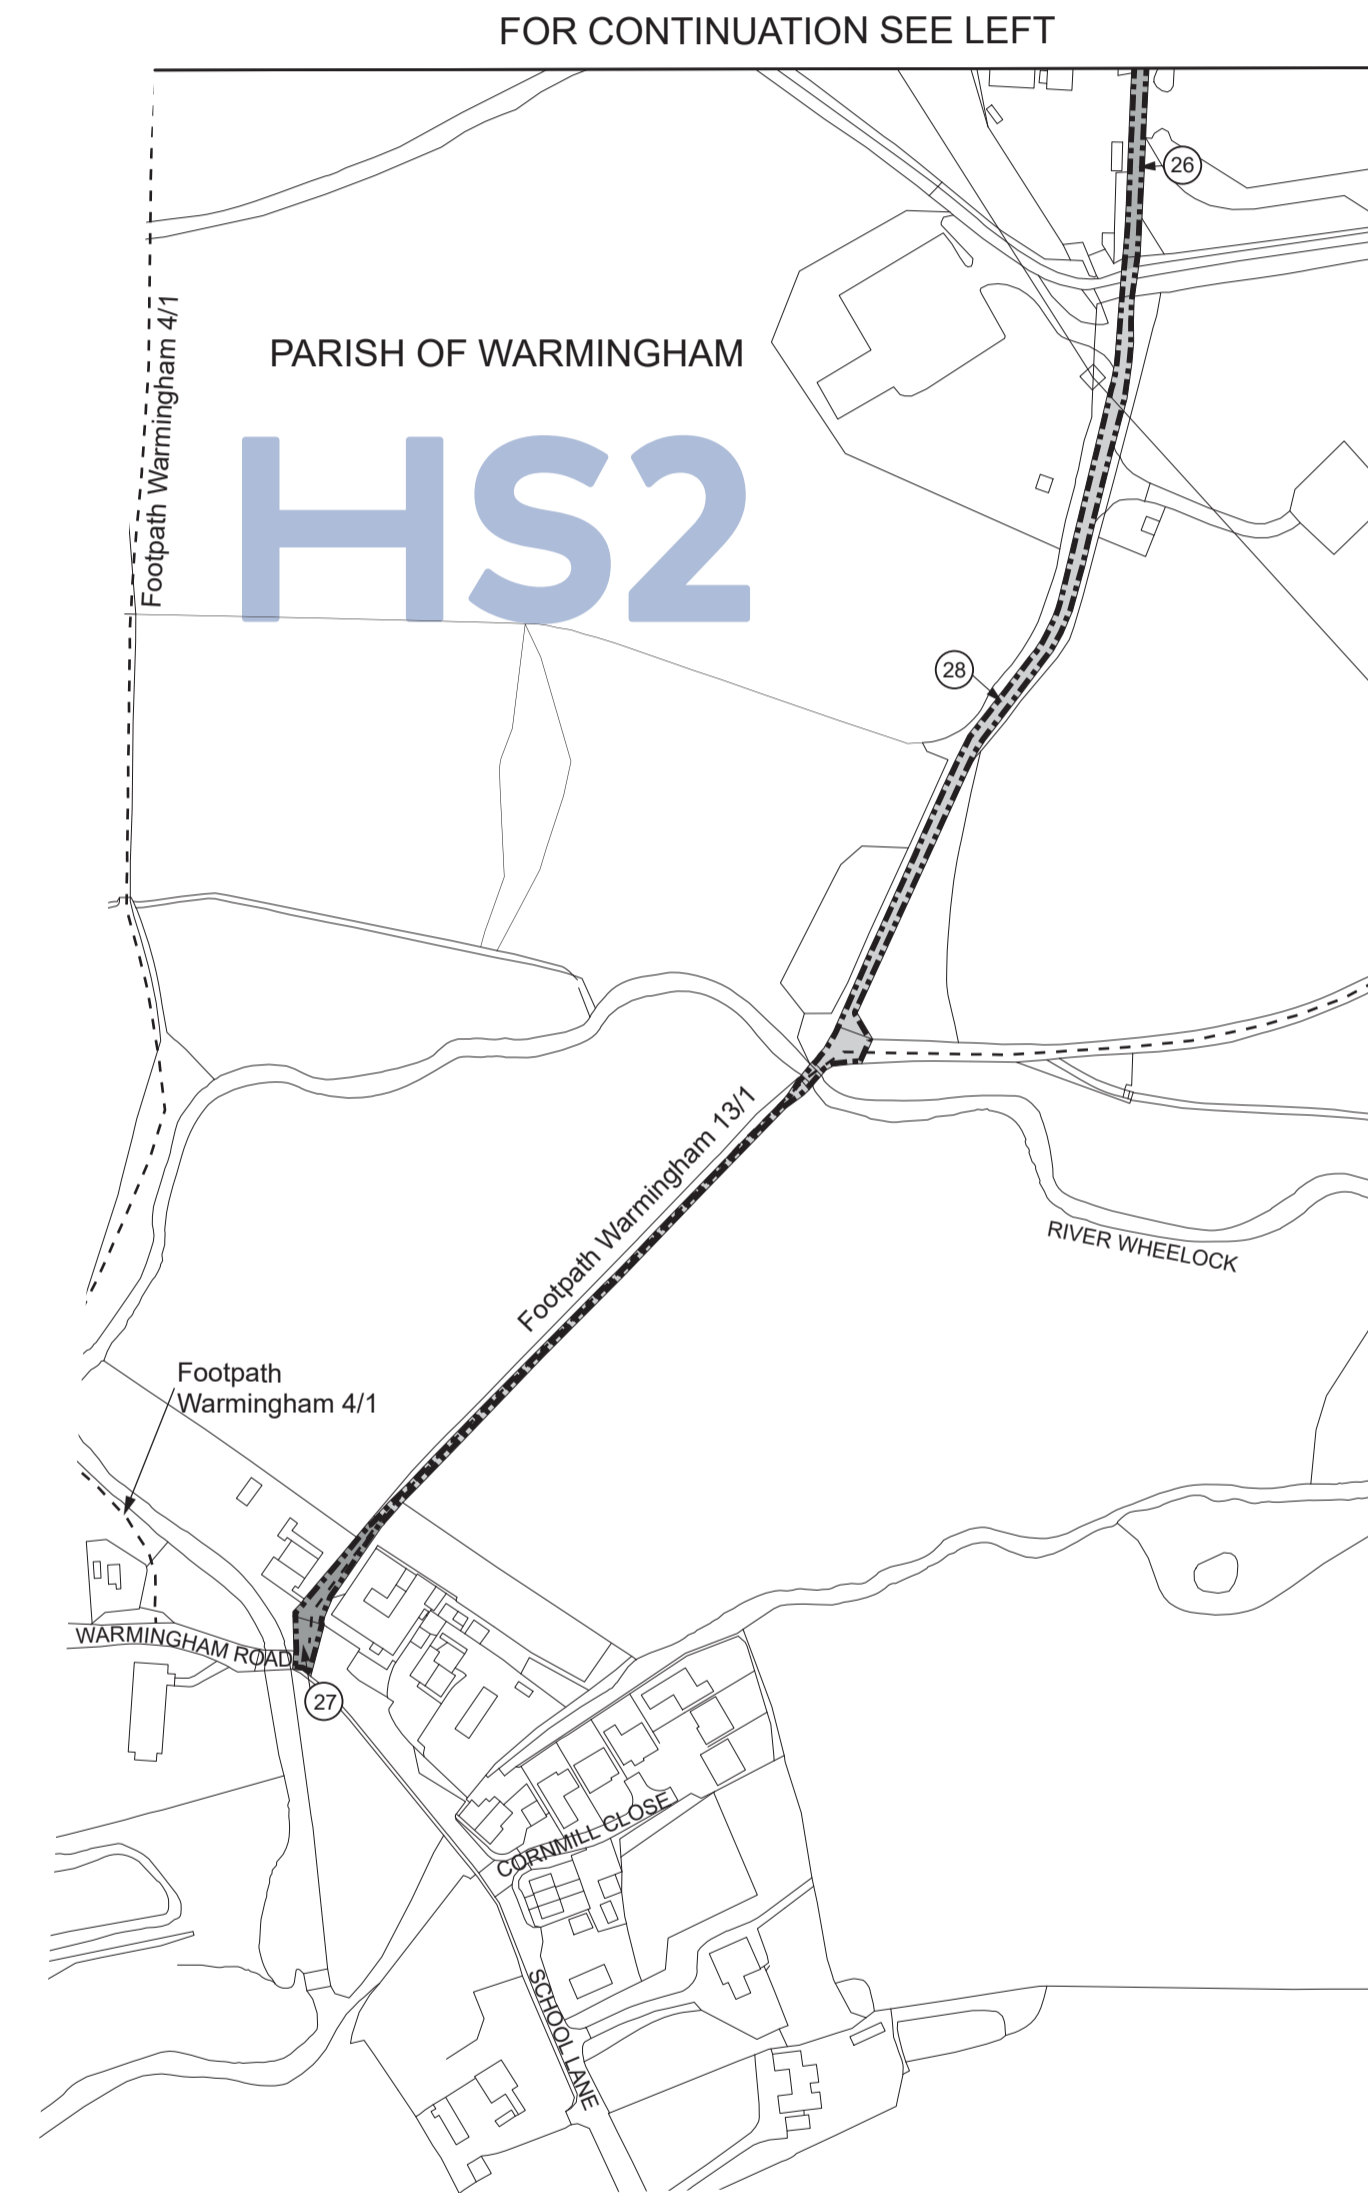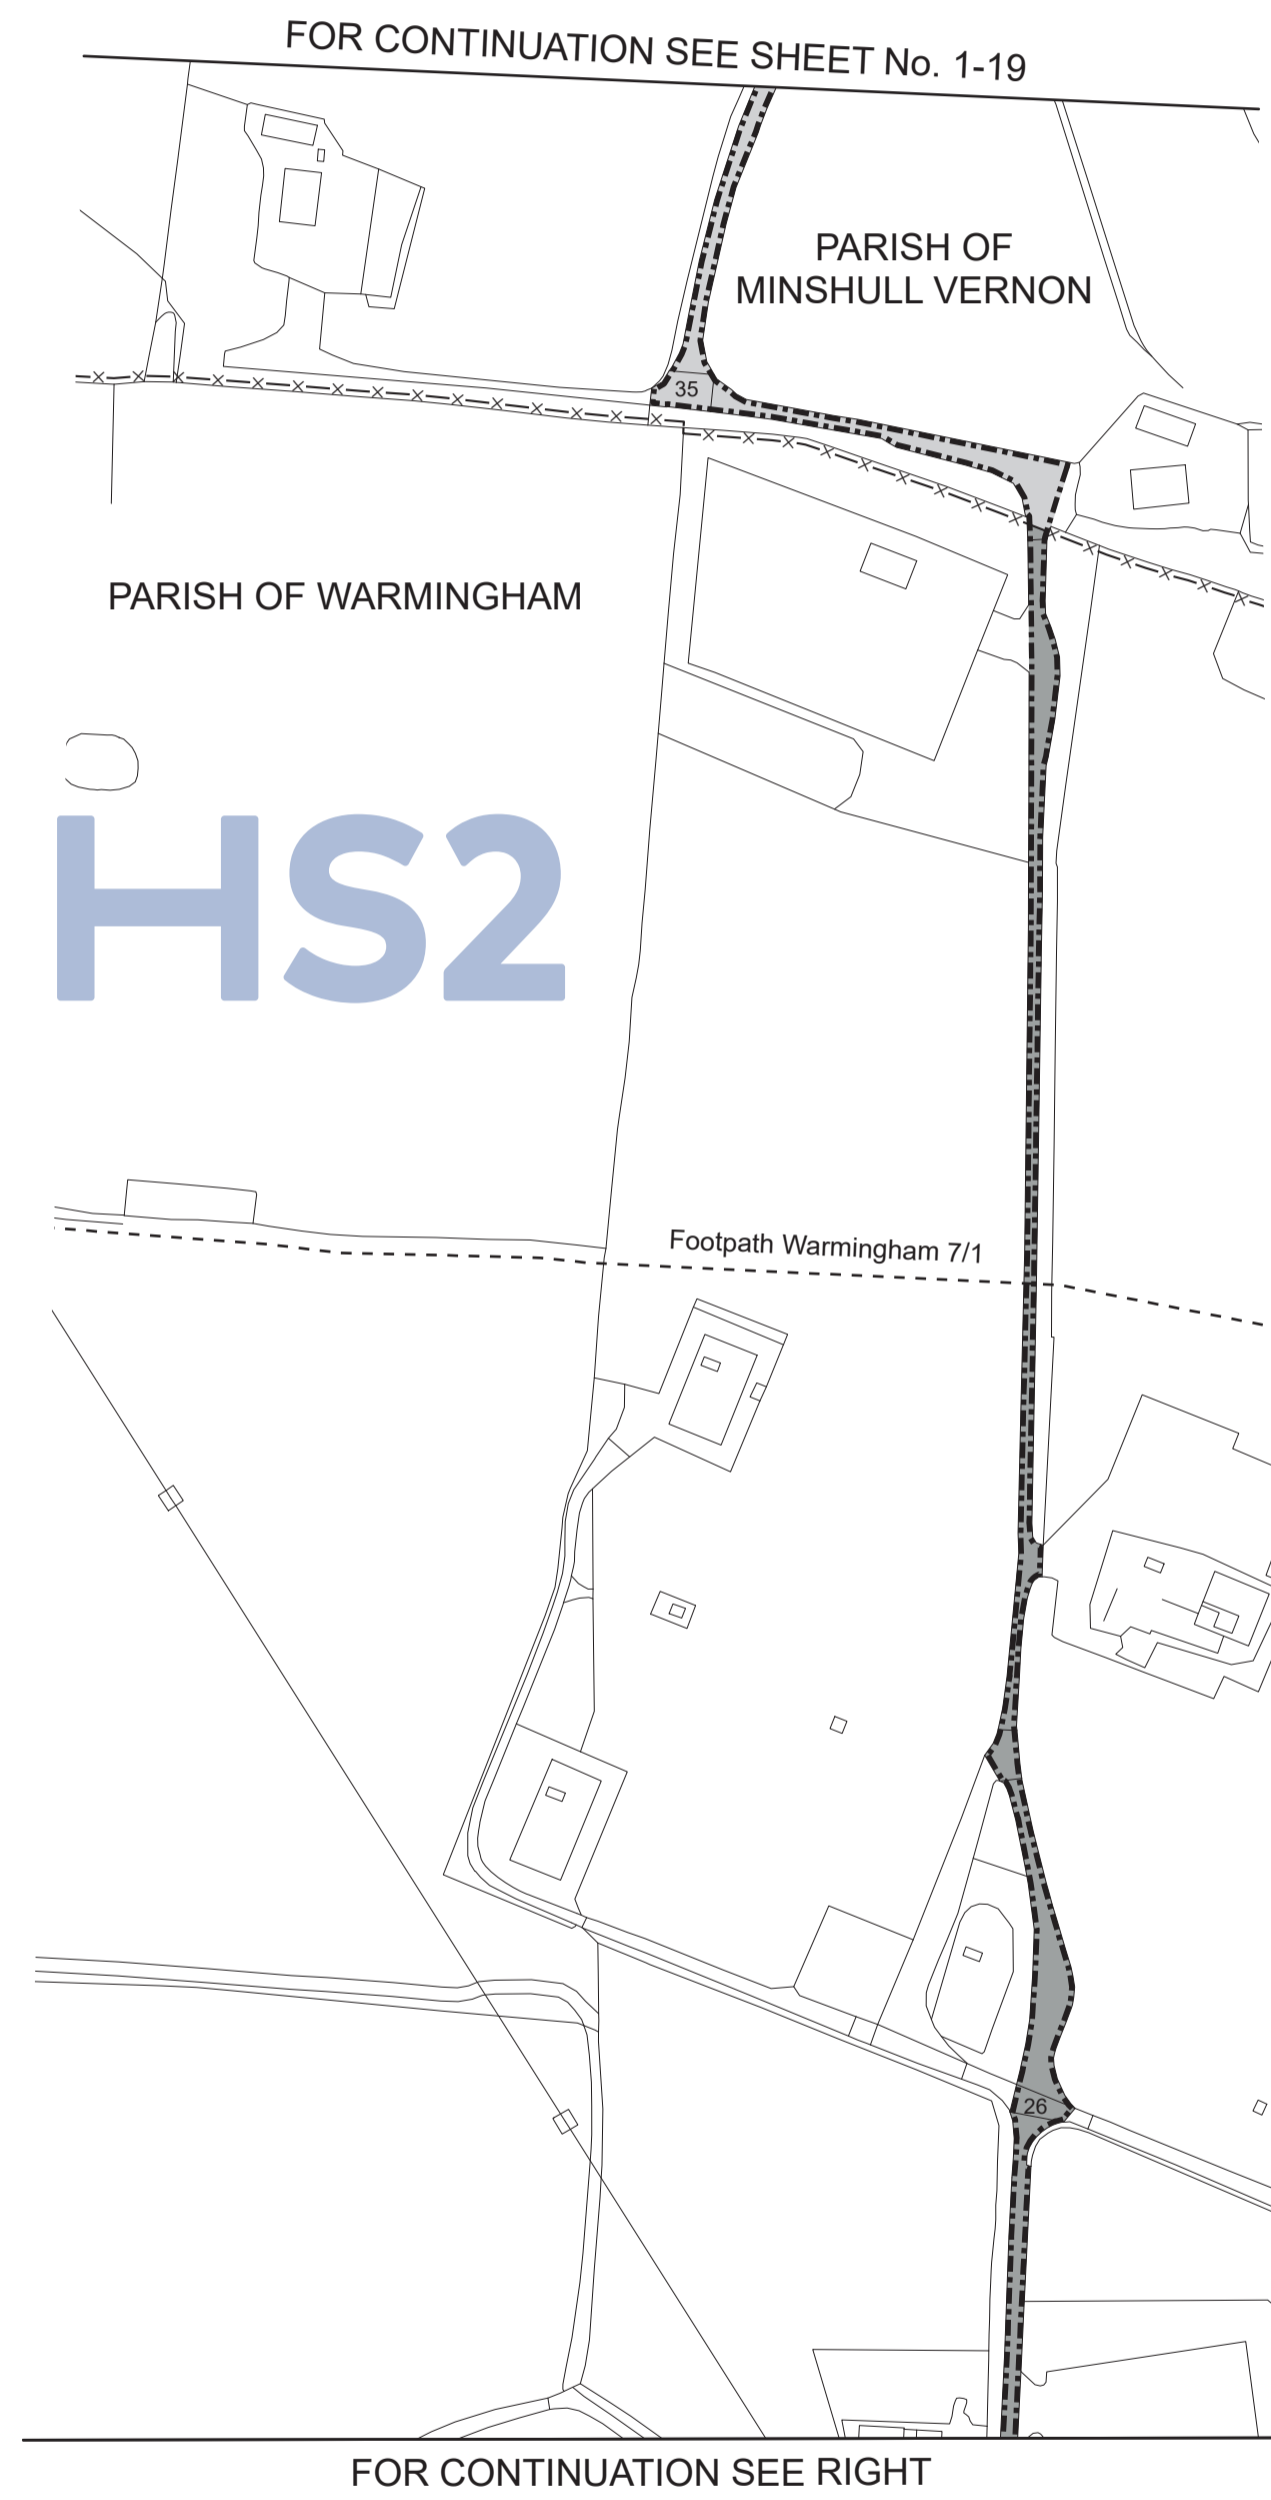


COUNTY OF CHESHIRE

PLAN

FOR CONTINUATION SEE SHEET No. 1-19

FOR CONTINUATION SEE SHEET No. 1-23

FOR CONTINUATION SEE SHEET No. 1-22

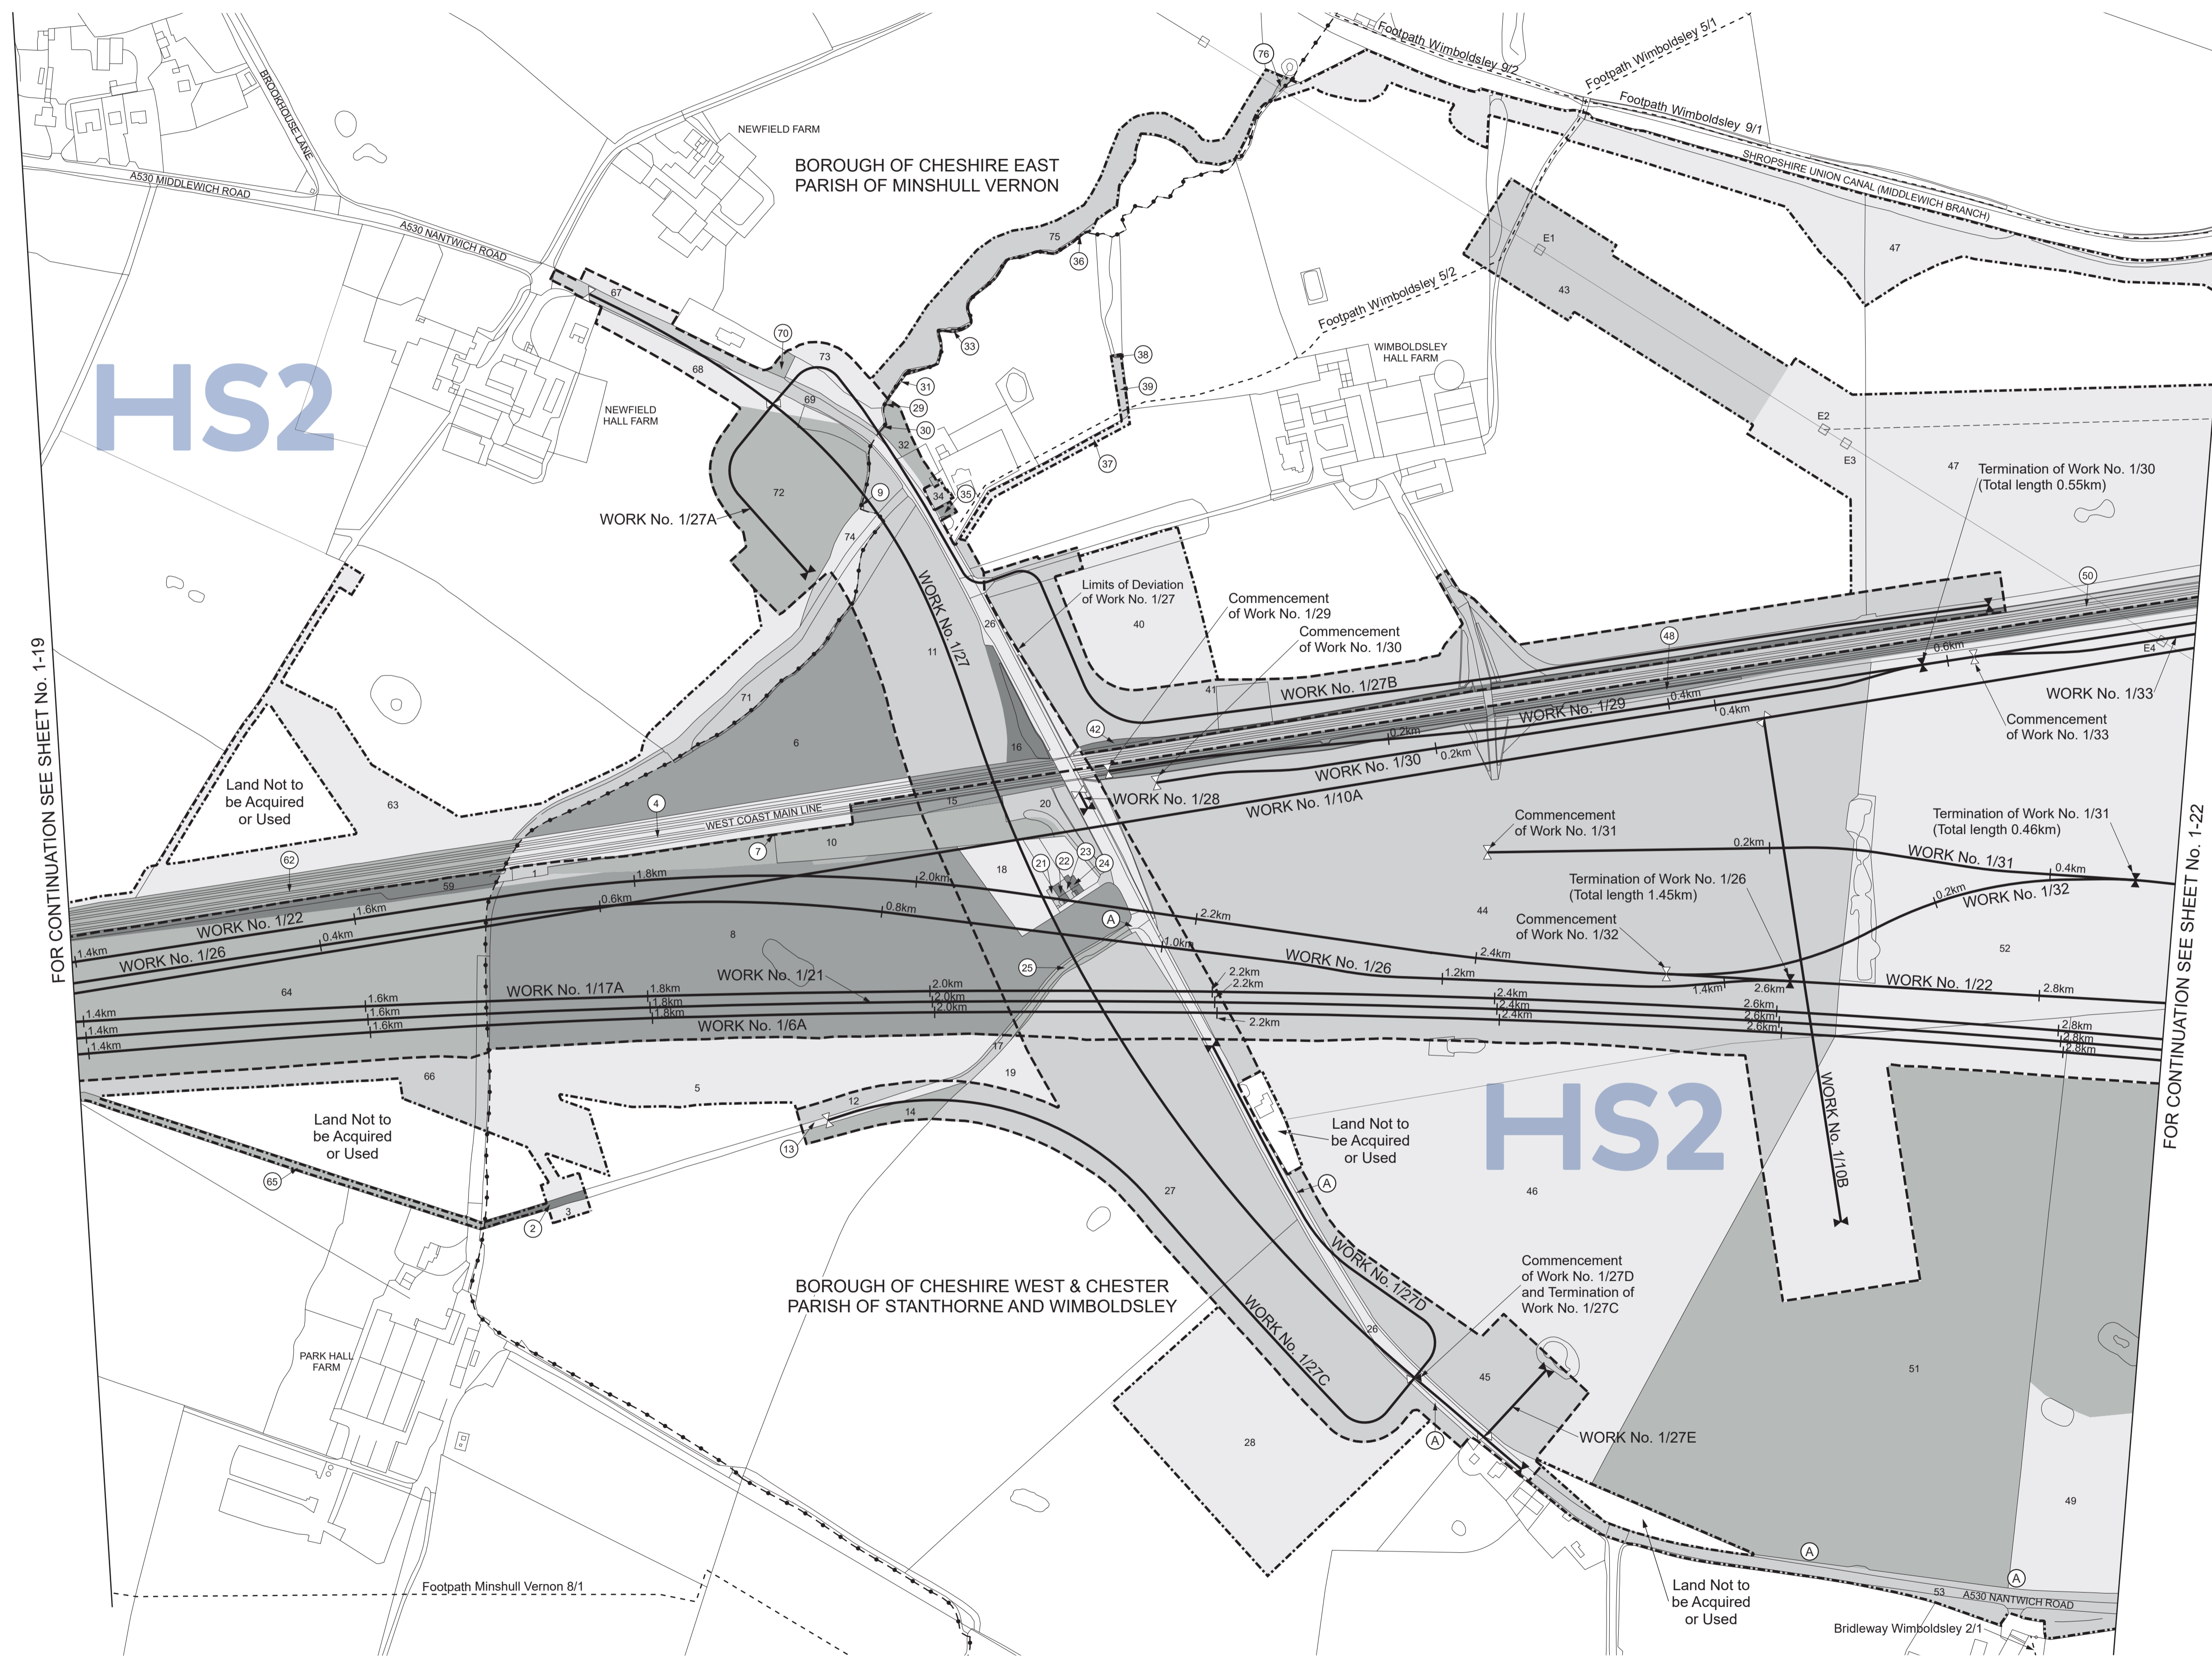


SHEET No. 1-21
 IN PARLIAMENT - SESSION 2021-22
 HIGH SPEED RAIL
 (CREWE - MANCHESTER)

Works Nos. 1/6A, 1/17A, 1/21, 1/22, 1/26, 1/29, 1/30, 1/31, 1/32, 1/33 (Railways)
 Work No. 1/27 (Road)
 Works Nos. 1/27A, 1/27B, 1/27C, 1/27D, 1/27E (Access Roads)
 Work No. 1/28 (Bridge)
 Works Nos. 1/10A, 1/10B (Conveyors)


For Section of Work No. 1/6A see Sheet No. 3-22
 For Section of Work No. 1/10A see Sheet No. 3-25
 For Section of Work No. 1/10B see Sheet No. 3-25
 For Section of Work No. 1/17A see Sheet No. 3-26
 For Section of Work No. 1/21 see Sheet No. 3-29
 For Section of Work No. 1/22 see Sheet No. 3-35
 For Section of Work No. 1/26 see Sheet No. 3-37
 For Section of Work No. 1/27 see Sheet No. 3-38
 For Section of Work No. 1/27A see Sheet No. 3-38
 For Section of Work No. 1/27B see Sheet No. 3-38
 For Section of Work No. 1/27C see Sheet No. 3-39
 For Section of Work No. 1/27D see Sheet No. 3-39
 For Section of Work No. 1/27E see Sheet No. 3-39
 For Section of Work No. 1/28 see Sheet No. 3-39
 For Section of Work No. 1/29 see Sheet No. 3-37
 For Section of Work No. 1/30 see Sheet No. 3-39
 For Section of Work No. 1/31 see Sheet No. 3-39
 For Section of Work No. 1/32 see Sheet No. 3-39
 For Section of Work No. 1/33 see Sheet No. 3-40
 For Section of Work No. 1/33 see Sheet No. 3-40

The area enclosed by any limit of deviation or by any limit of land to be acquired or used is the area extending to the outer edge of the line marking those limits

This map is based upon Ordnance Survey material with the permission of Ordnance Survey on behalf of the controller of Her Majesty's Stationery Office Crown copyright. Unauthorised reproduction infringes crown copyright and may lead to prosecution or civil proceedings (Ordnance Survey licence 100049190)

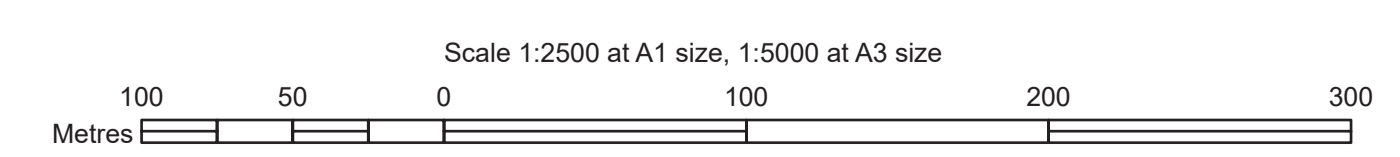

COUNTY OF CHESHIRE
BOROUGH OF CHESHIRE WEST & CHESTER
PARISH OF STANTHORNE AND WIMBOLDSLEY
PLAN

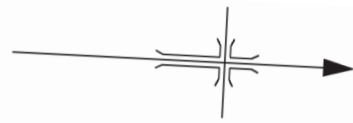

SHEET No. 1-22

IN PARLIAMENT - SESSION 2021-22



HIGH SPEED RAIL
(CREWE - MANCHESTER)

Works Nos. 1/6A, 1/17A, 1/21, 1/22, 1/29, 1/32, 1/33 (Railways)
 Work No. 1/34 (Road)
 Works Nos. 1/34A, 1/34B, 1/36 (Access Roads)
 Work No. 1/10A (Conveyor)
 Work No. 1/35 (Gas Main)

For Section of Work No. 1/6A see Sheet No. 3-23
 For Section of Work No. 1/10A see Sheet No. 3-25
 For Section of Work No. 1/17A see Sheet No. 3-27
 For Section of Work No. 1/21 see Sheet No. 3-30
 For Section of Work No. 1/22 see Sheet No. 3-36
 For Section of Work No. 1/29 see Sheet No. 3-37
 For Section of Work No. 1/32 see Sheet No. 3-40
 For Section of Work No. 1/33 see Sheet No. 3-40
 For Section of Work No. 1/34 see Sheet No. 3-42
 For Section of Work No. 1/34A see Sheet No. 3-42
 For Section of Work No. 1/34B see Sheet No. 3-42
 For Section of Work No. 1/35 see Sheet No. 3-43
 For Section of Work No. 1/36 see Sheet No. 3-44


The area enclosed by any limit of deviation or by any limit of land to be acquired or used is the area extending to the outer edge of the line marking those limits

This map is based upon Ordnance Survey material with the permission of Ordnance Survey on behalf of the controller of Her Majesty's Stationery Office Crown copyright. Unauthorised reproduction infringes crown copyright and may lead to prosecution or civil proceedings (Ordnance Survey licence 100049190)

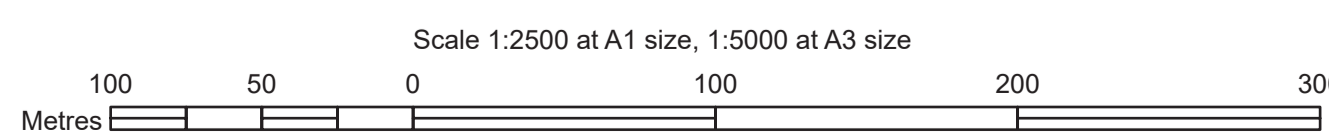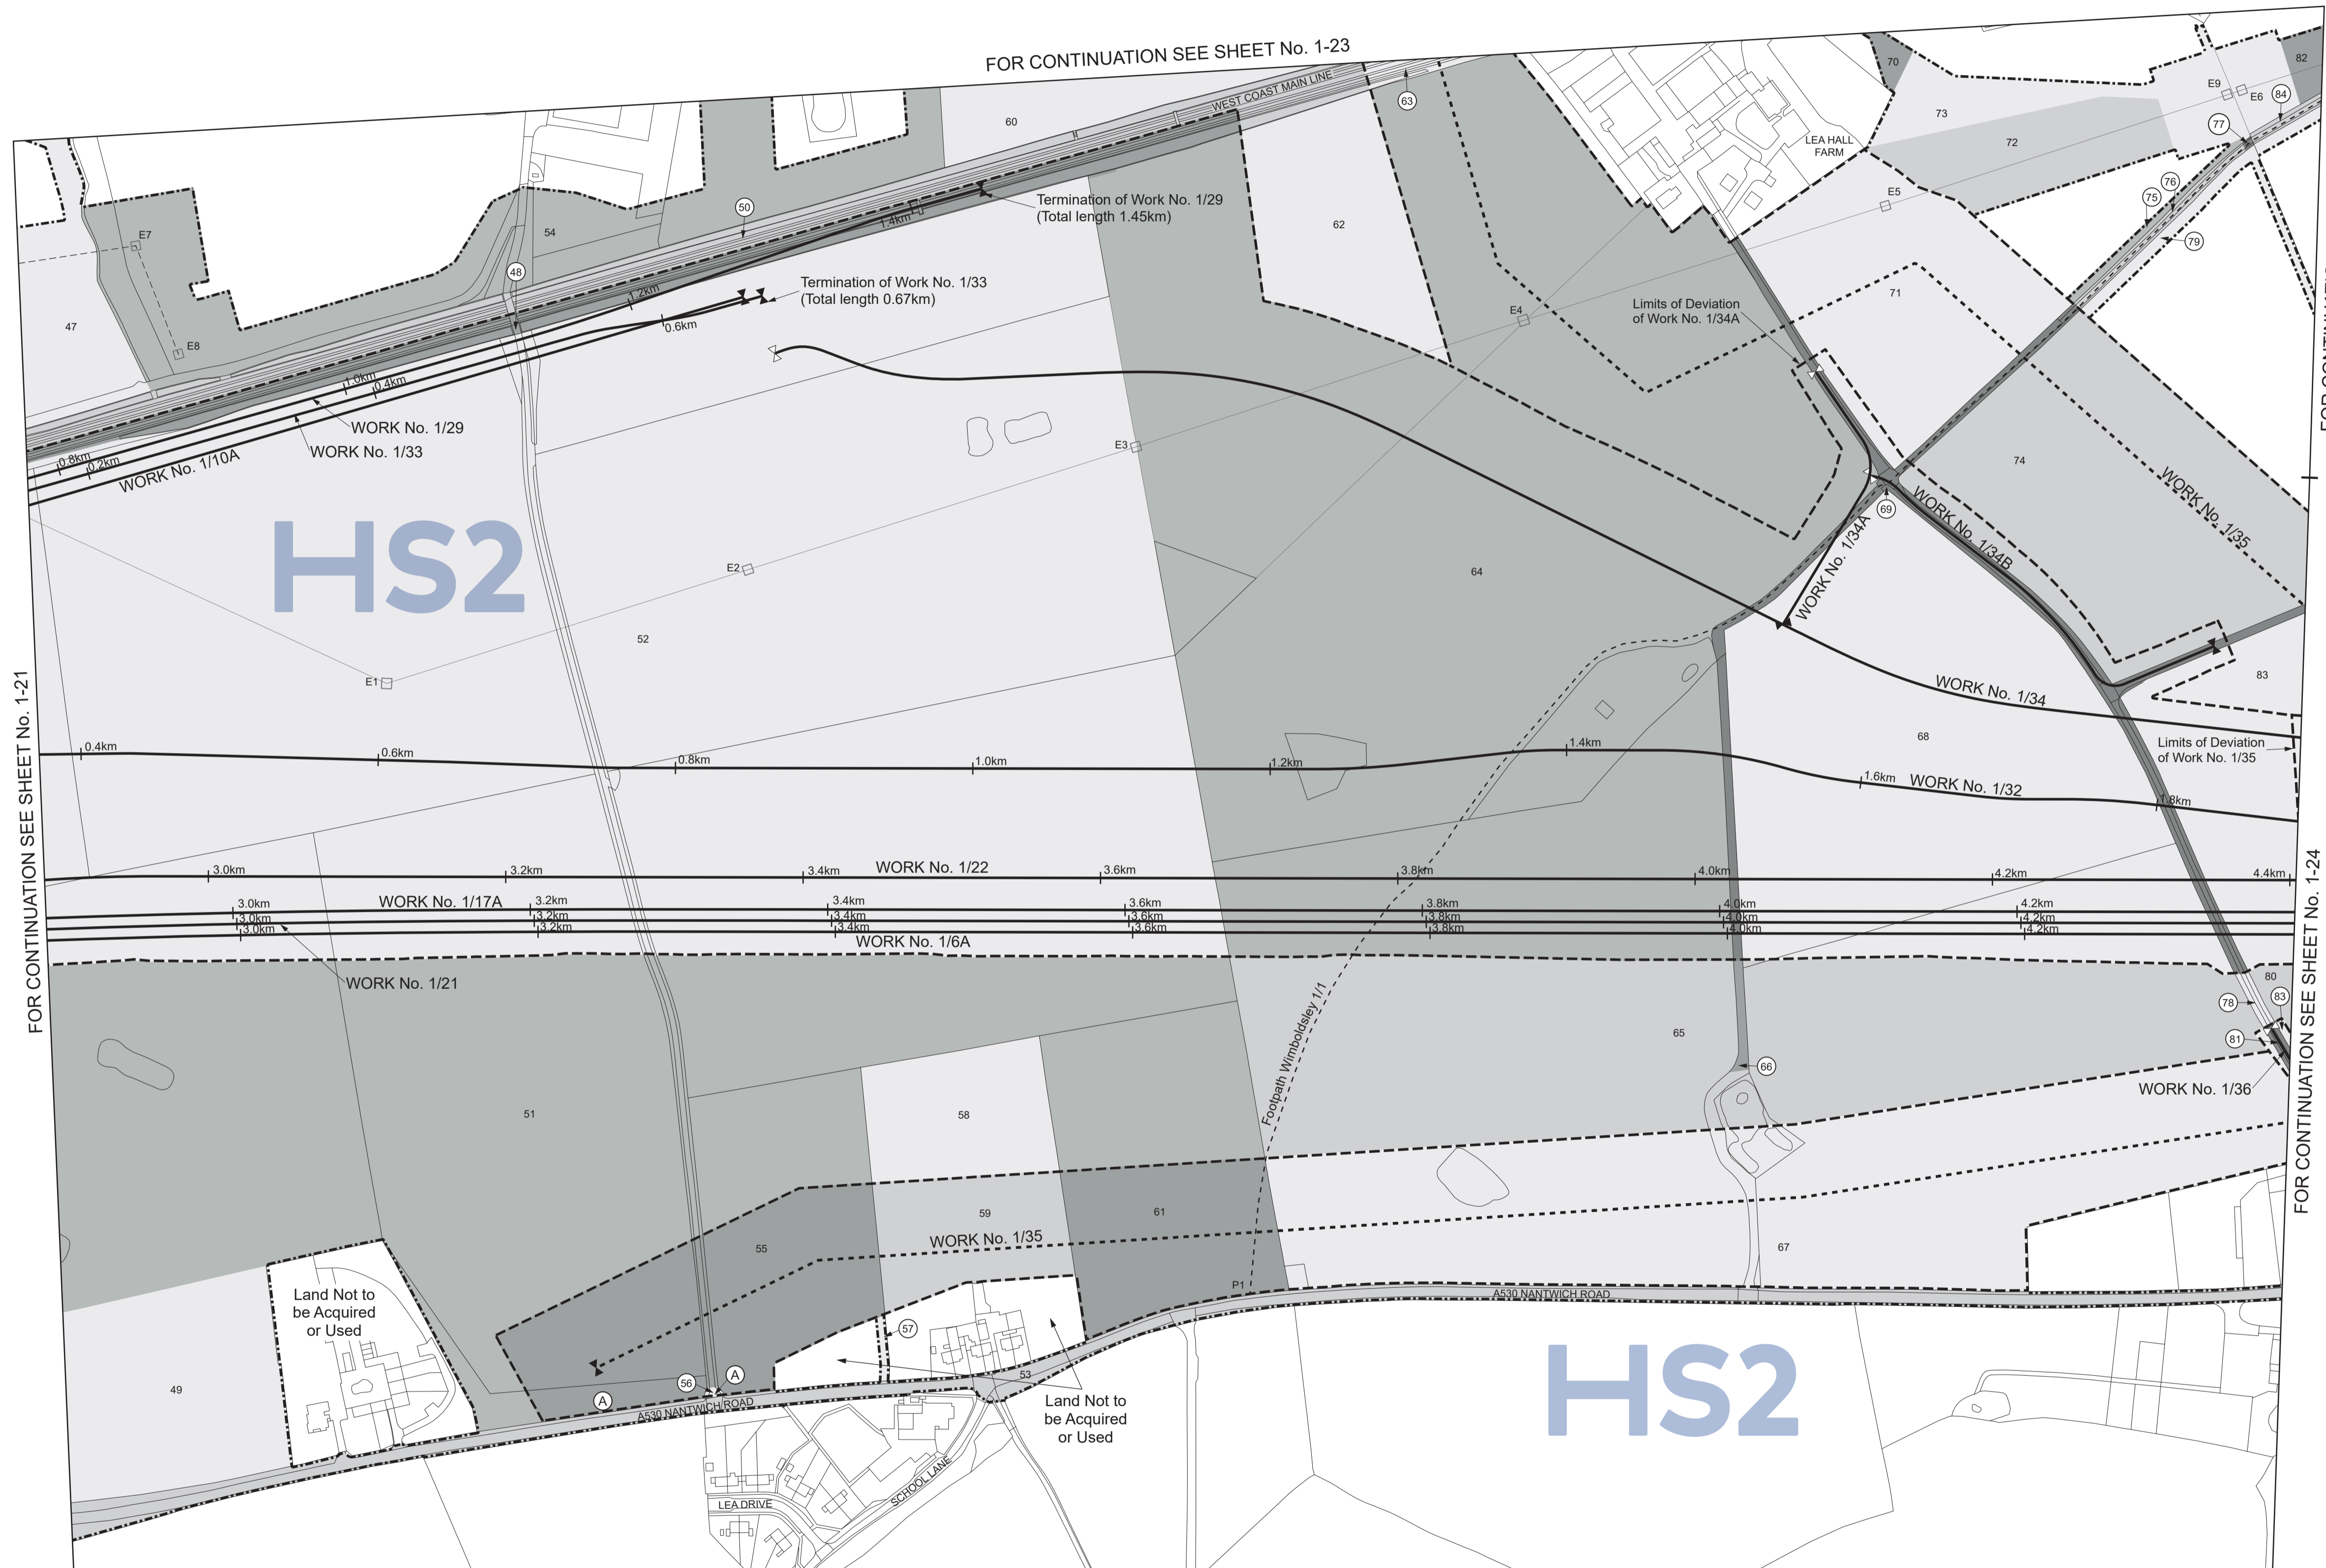

COUNTY OF CHESHIRE
BOROUGH OF CHESHIRE WEST & CHESTER



PLAN

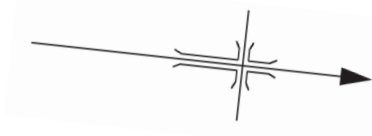

SHEET No. 1-23
IN PARLIAMENT - SESSION 2021-22
HIGH SPEED RAIL
(CREWE - MANCHESTER)
Work No. 1/35 (Gas Main)
For Section of Work No. 1/35 see Sheet No. 3-43

The area enclosed by any limit of deviation or by any limit of land to be acquired or used is the area extending to the outer edge of the line marking those limits

This map is based upon Ordnance Survey material with the permission of Ordnance Survey on behalf of the controller of Her Majesty's Stationary Office Crown copyright. Unauthorised reproduction infringes crown copyright and may lead to prosecution or civil proceedings (Ordnance Survey licence 100049190)

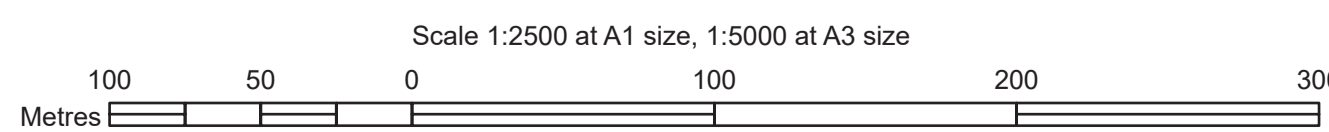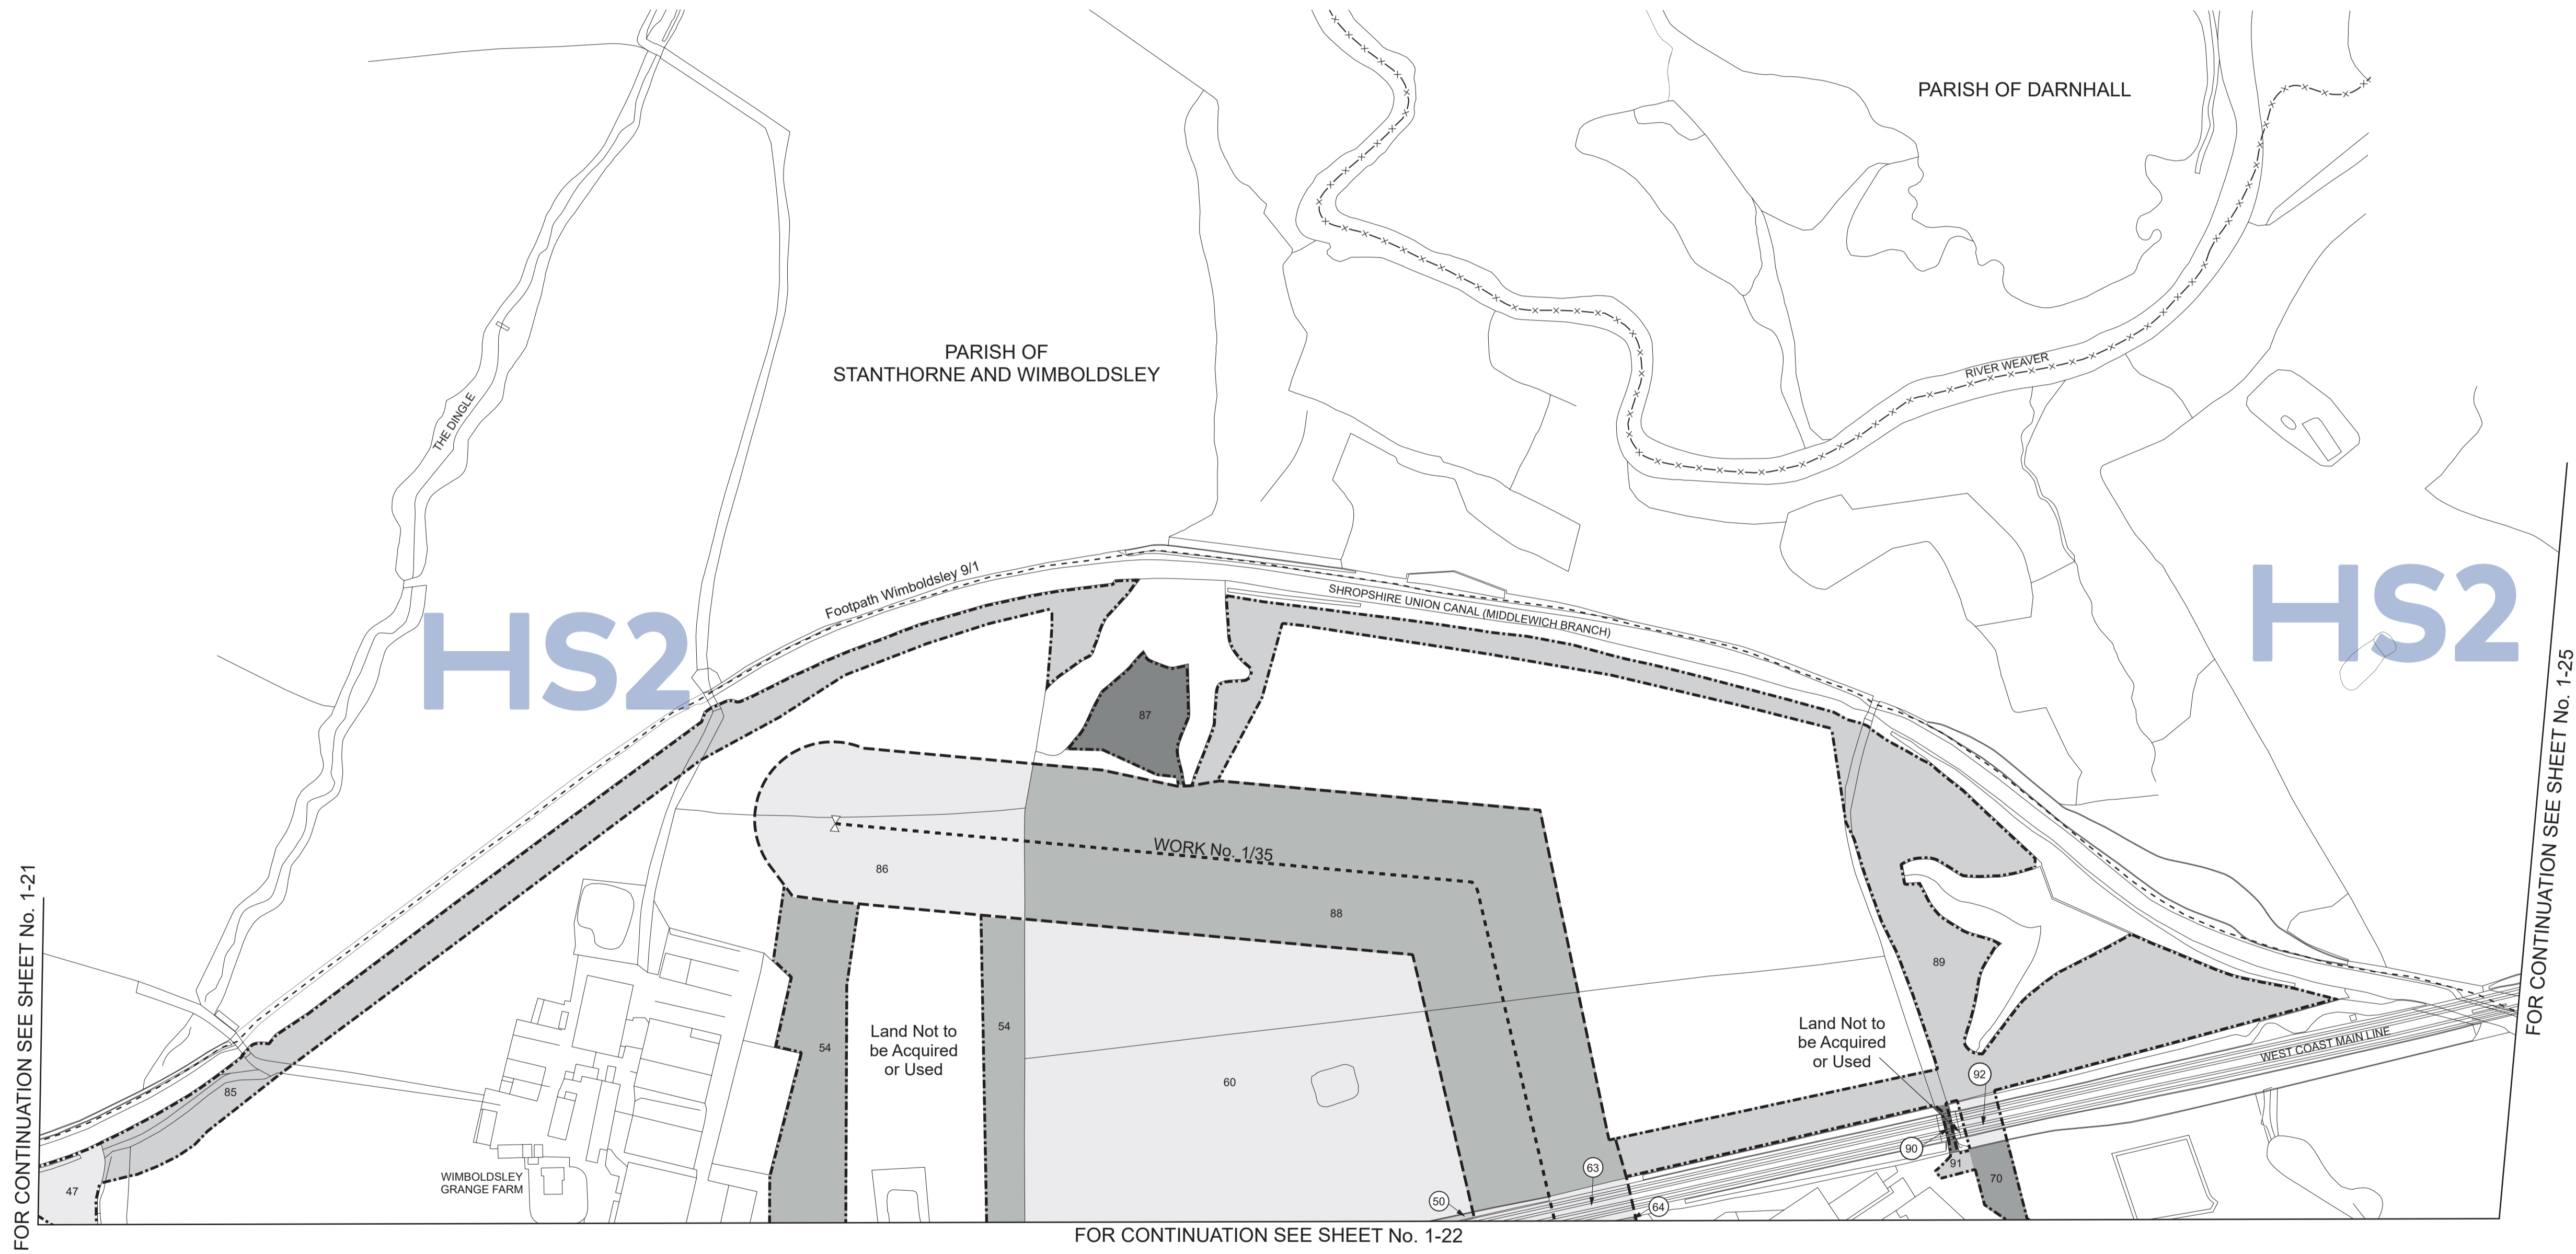

COUNTY OF CHESHIRE
BOROUGH OF CHESHIRE WEST & CHESTER

PLAN





SHEET No. 1-24
IN PARLIAMENT - SESSION 2021-22
HIGH SPEED RAIL
(CREWE - MANCHESTER)

Works Nos. 1/6A, 1/17A, 1/21, 1/22, 1/32 (Railways)
Works Nos. 1/34, 1/34D, 1/37, 1/38 (Roads)
Works Nos. 1/34C, 1/36, 1/38A, 1/40 (Access Roads)
Work No. 1/35 (Gas Main)
Work No. 1/39 (Temporary Bridge)
Work No. 1/37A (Temporary Road)

For Section of Work No. 1/6A see Sheet No. 3-23
For Section of Work No. 1/17A see Sheet No. 3-27
For Section of Work No. 1/21 see Sheet No. 3-30
For Section of Work No. 1/22 see Sheet No. 3-36
For Section of Work No. 1/32 see Sheet No. 3-41
For Section of Work No. 1/34 see Sheet No. 3-42
For Section of Work No. 1/34C see Sheet No. 3-42
For Section of Work No. 1/34D see Sheet No. 3-42
For Section of Work No. 1/35 see Sheet No. 3-43
For Section of Work No. 1/36 see Sheet No. 3-44
For Section of Work No. 1/37 see Sheet No. 3-44
For Section of Work No. 1/37A see Sheet No. 3-44
For Section of Work No. 1/38 see Sheet No. 3-44
For Section of Work No. 1/38A see Sheet No. 3-45
For Section of Work No. 1/39 see Sheet No. 3-45
For Section of Work No. 1/40 see Sheet No. 3-45


The area enclosed by any limit of deviation or by any limit of land to be acquired or used is the area extending to the outer edge of the line marking those limits

This map is based upon Ordnance Survey material with the permission of Ordnance Survey on behalf of the controller of Her Majesty's Stationery Office Crown copyright. Unauthorised reproduction infringes crown copyright and may lead to prosecution or civil proceedings (Ordnance Survey licence 100049190)

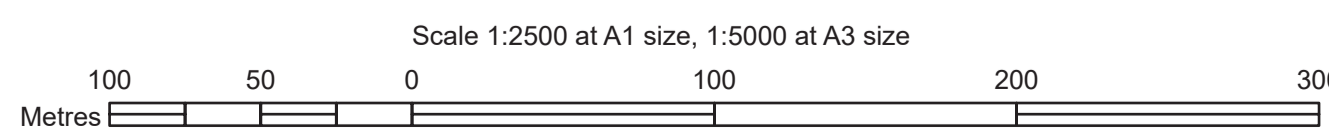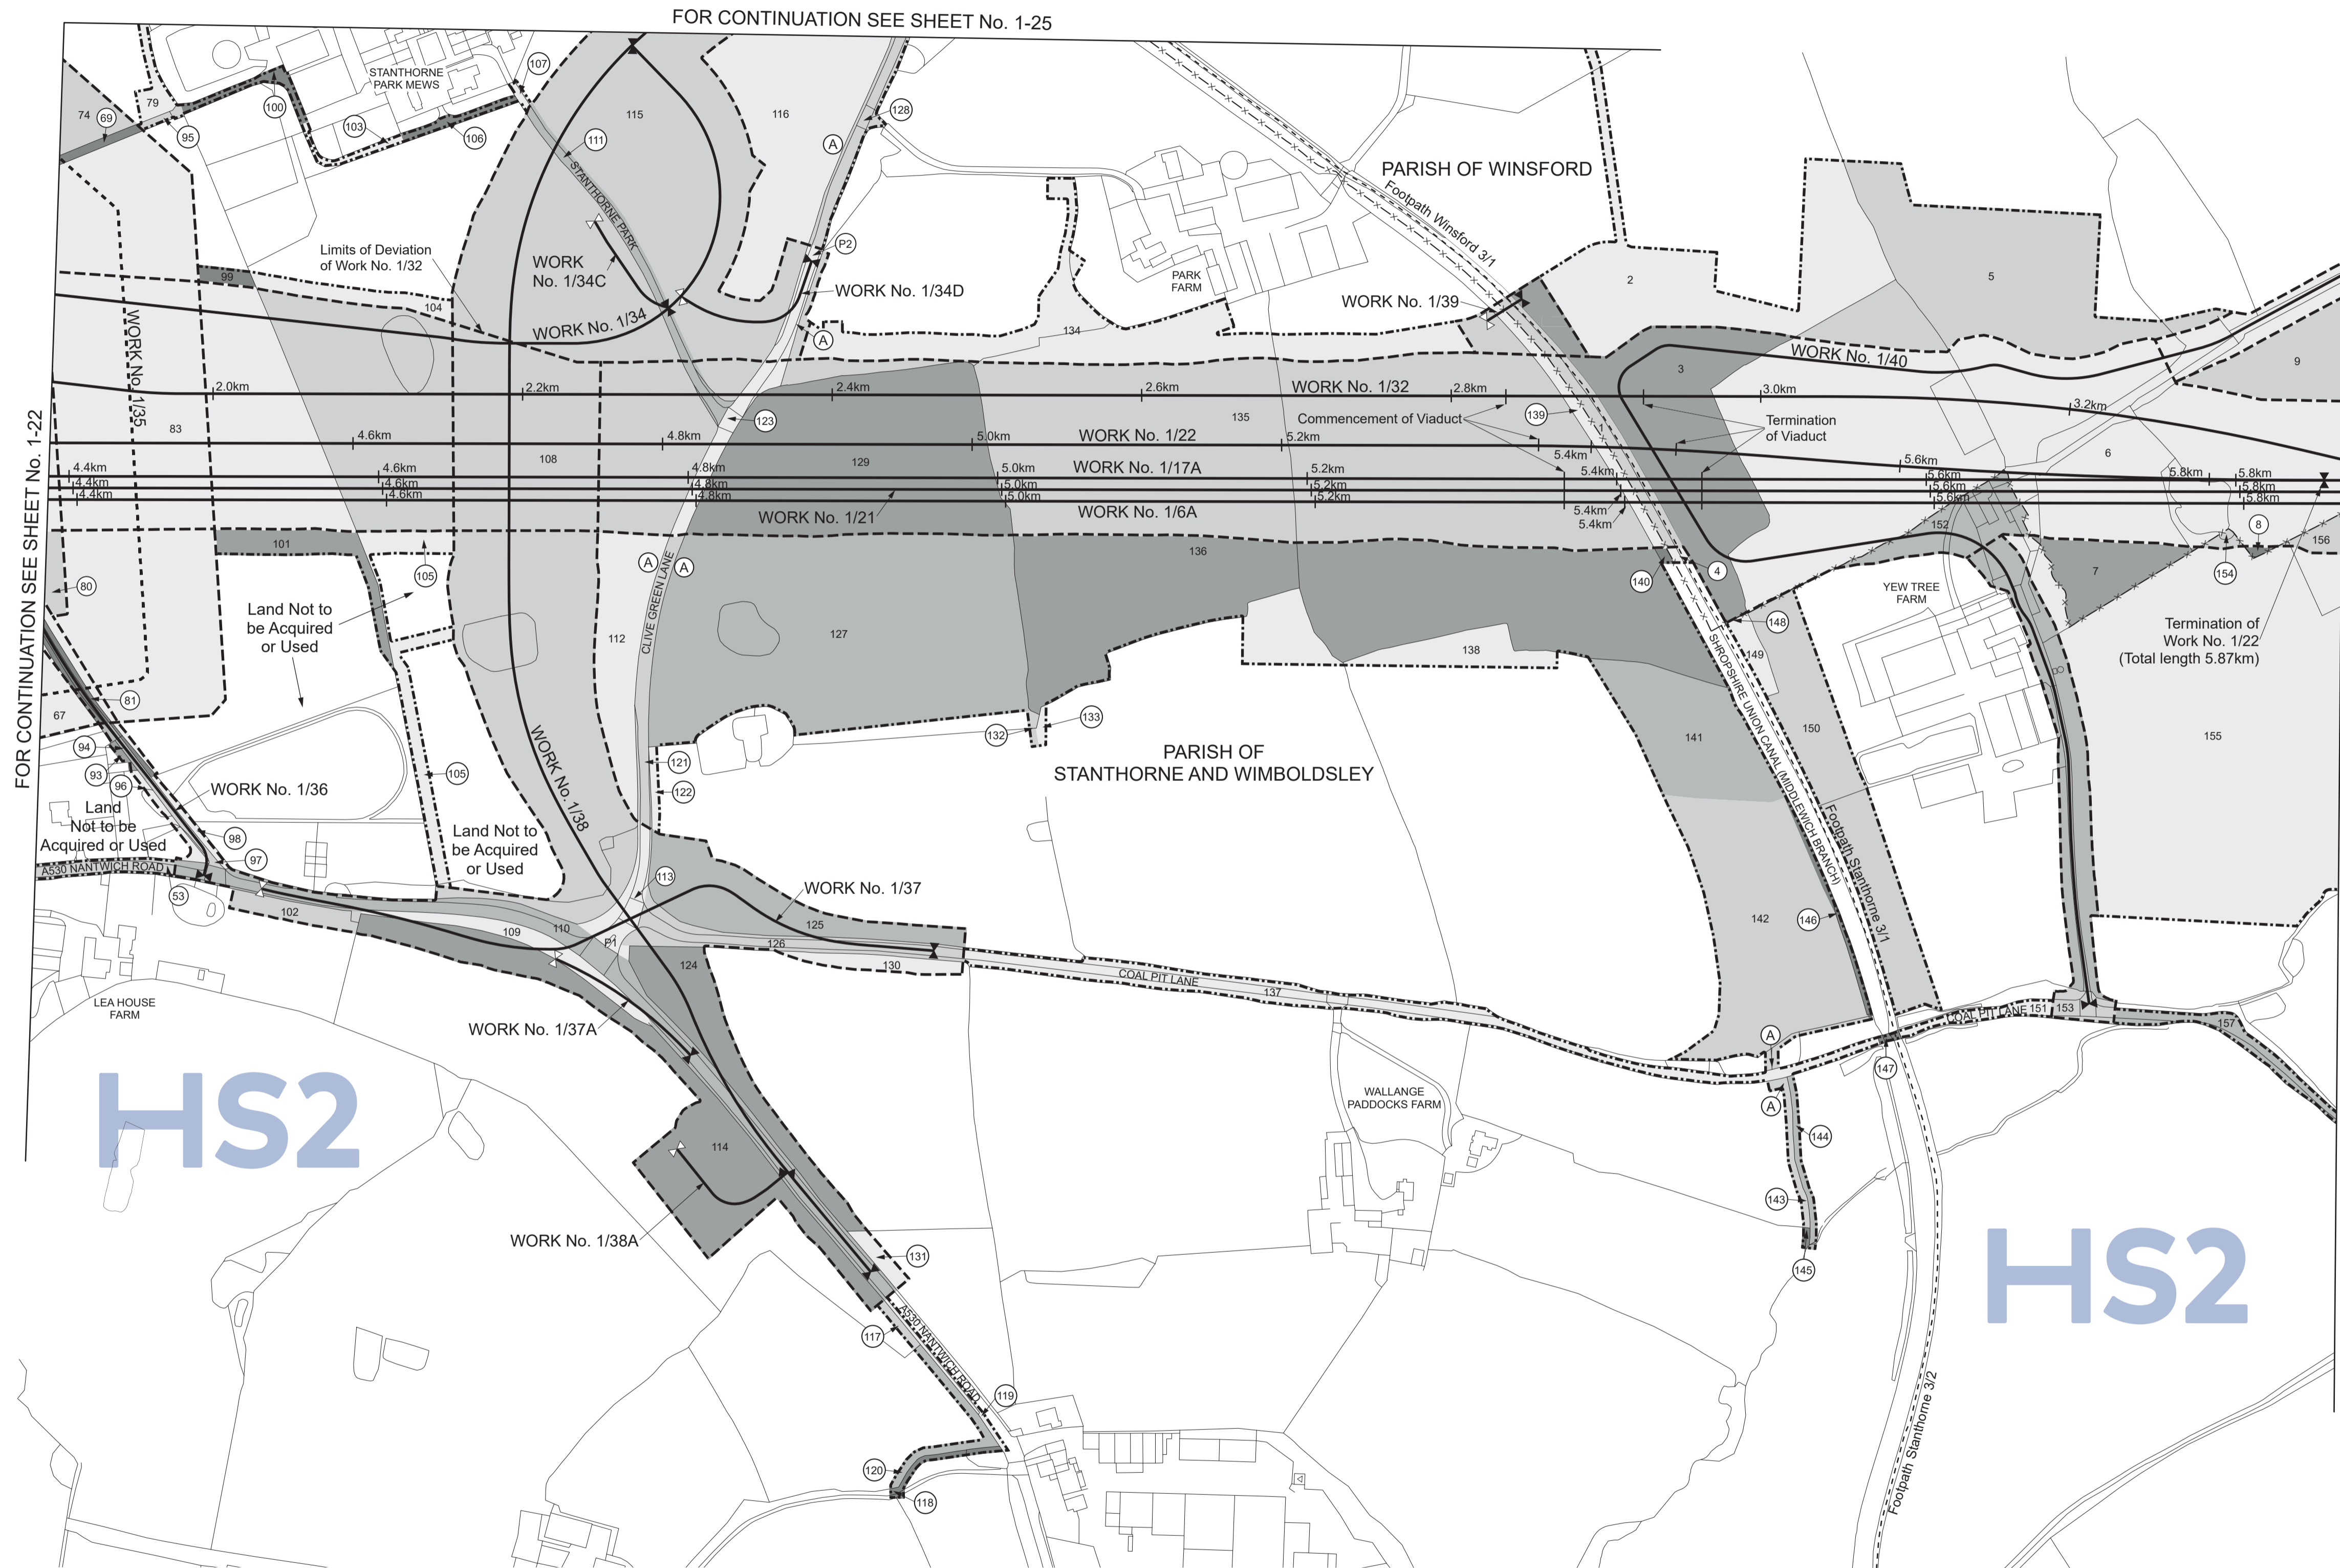

COUNTY OF CHESHIRE
BOROUGH OF CHESHIRE WEST & CHESTER




PLAN

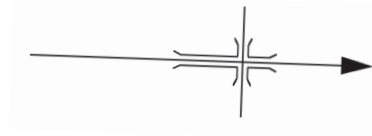

SHEET No. 1-25
IN PARLIAMENT - SESSION 2021-22
HIGH SPEED RAIL
(CREWE - MANCHESTER)
Work No. 1/38 (Road)
Work No. 1/38B (Access Road)
Work No. 1/38C (Temporary Road)
For Section of Work No. 1/38 see Sheet No. 3-44
For Section of Work No. 1/38B see Sheet No. 3-45
For Section of Work No. 1/38C see Sheet No. 3-45


The area enclosed by any limit of deviation or by any limit of land to be acquired or used is the area extending to the outer edge of the line marking those limits

This map is based upon Ordnance Survey material with the permission of Ordnance Survey on behalf of the controller of Her Majesty's Stationery Office Crown copyright. Unauthorised reproduction infringes crown copyright and may lead to prosecution or civil proceedings (Ordnance Survey licence 100049190)

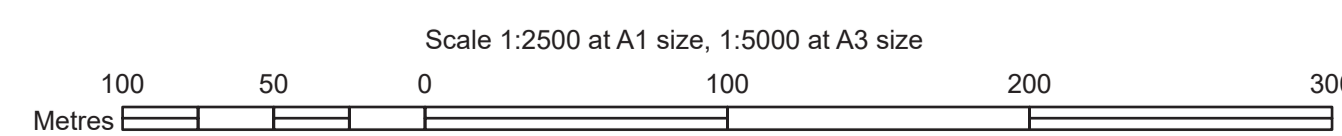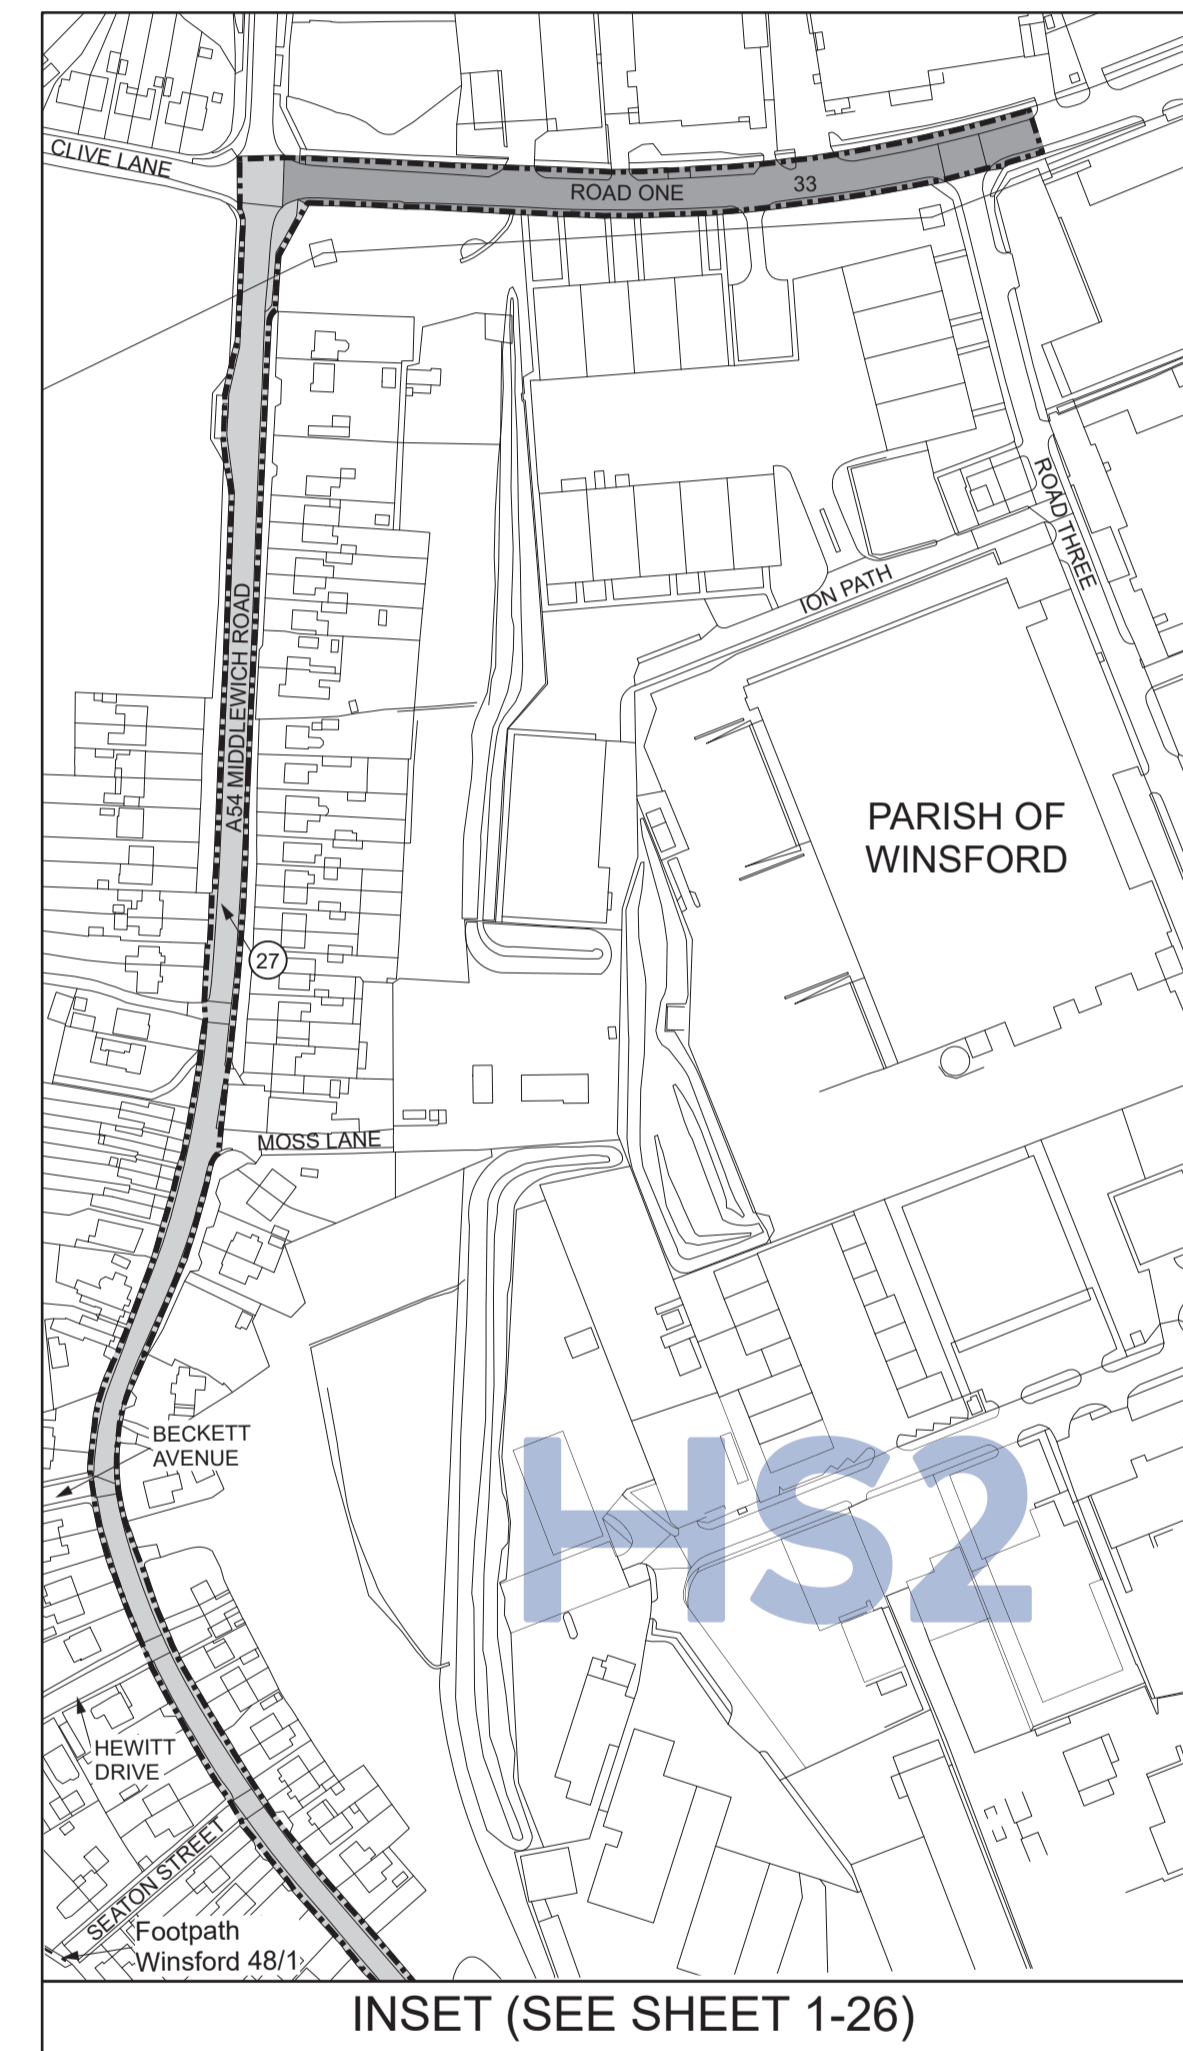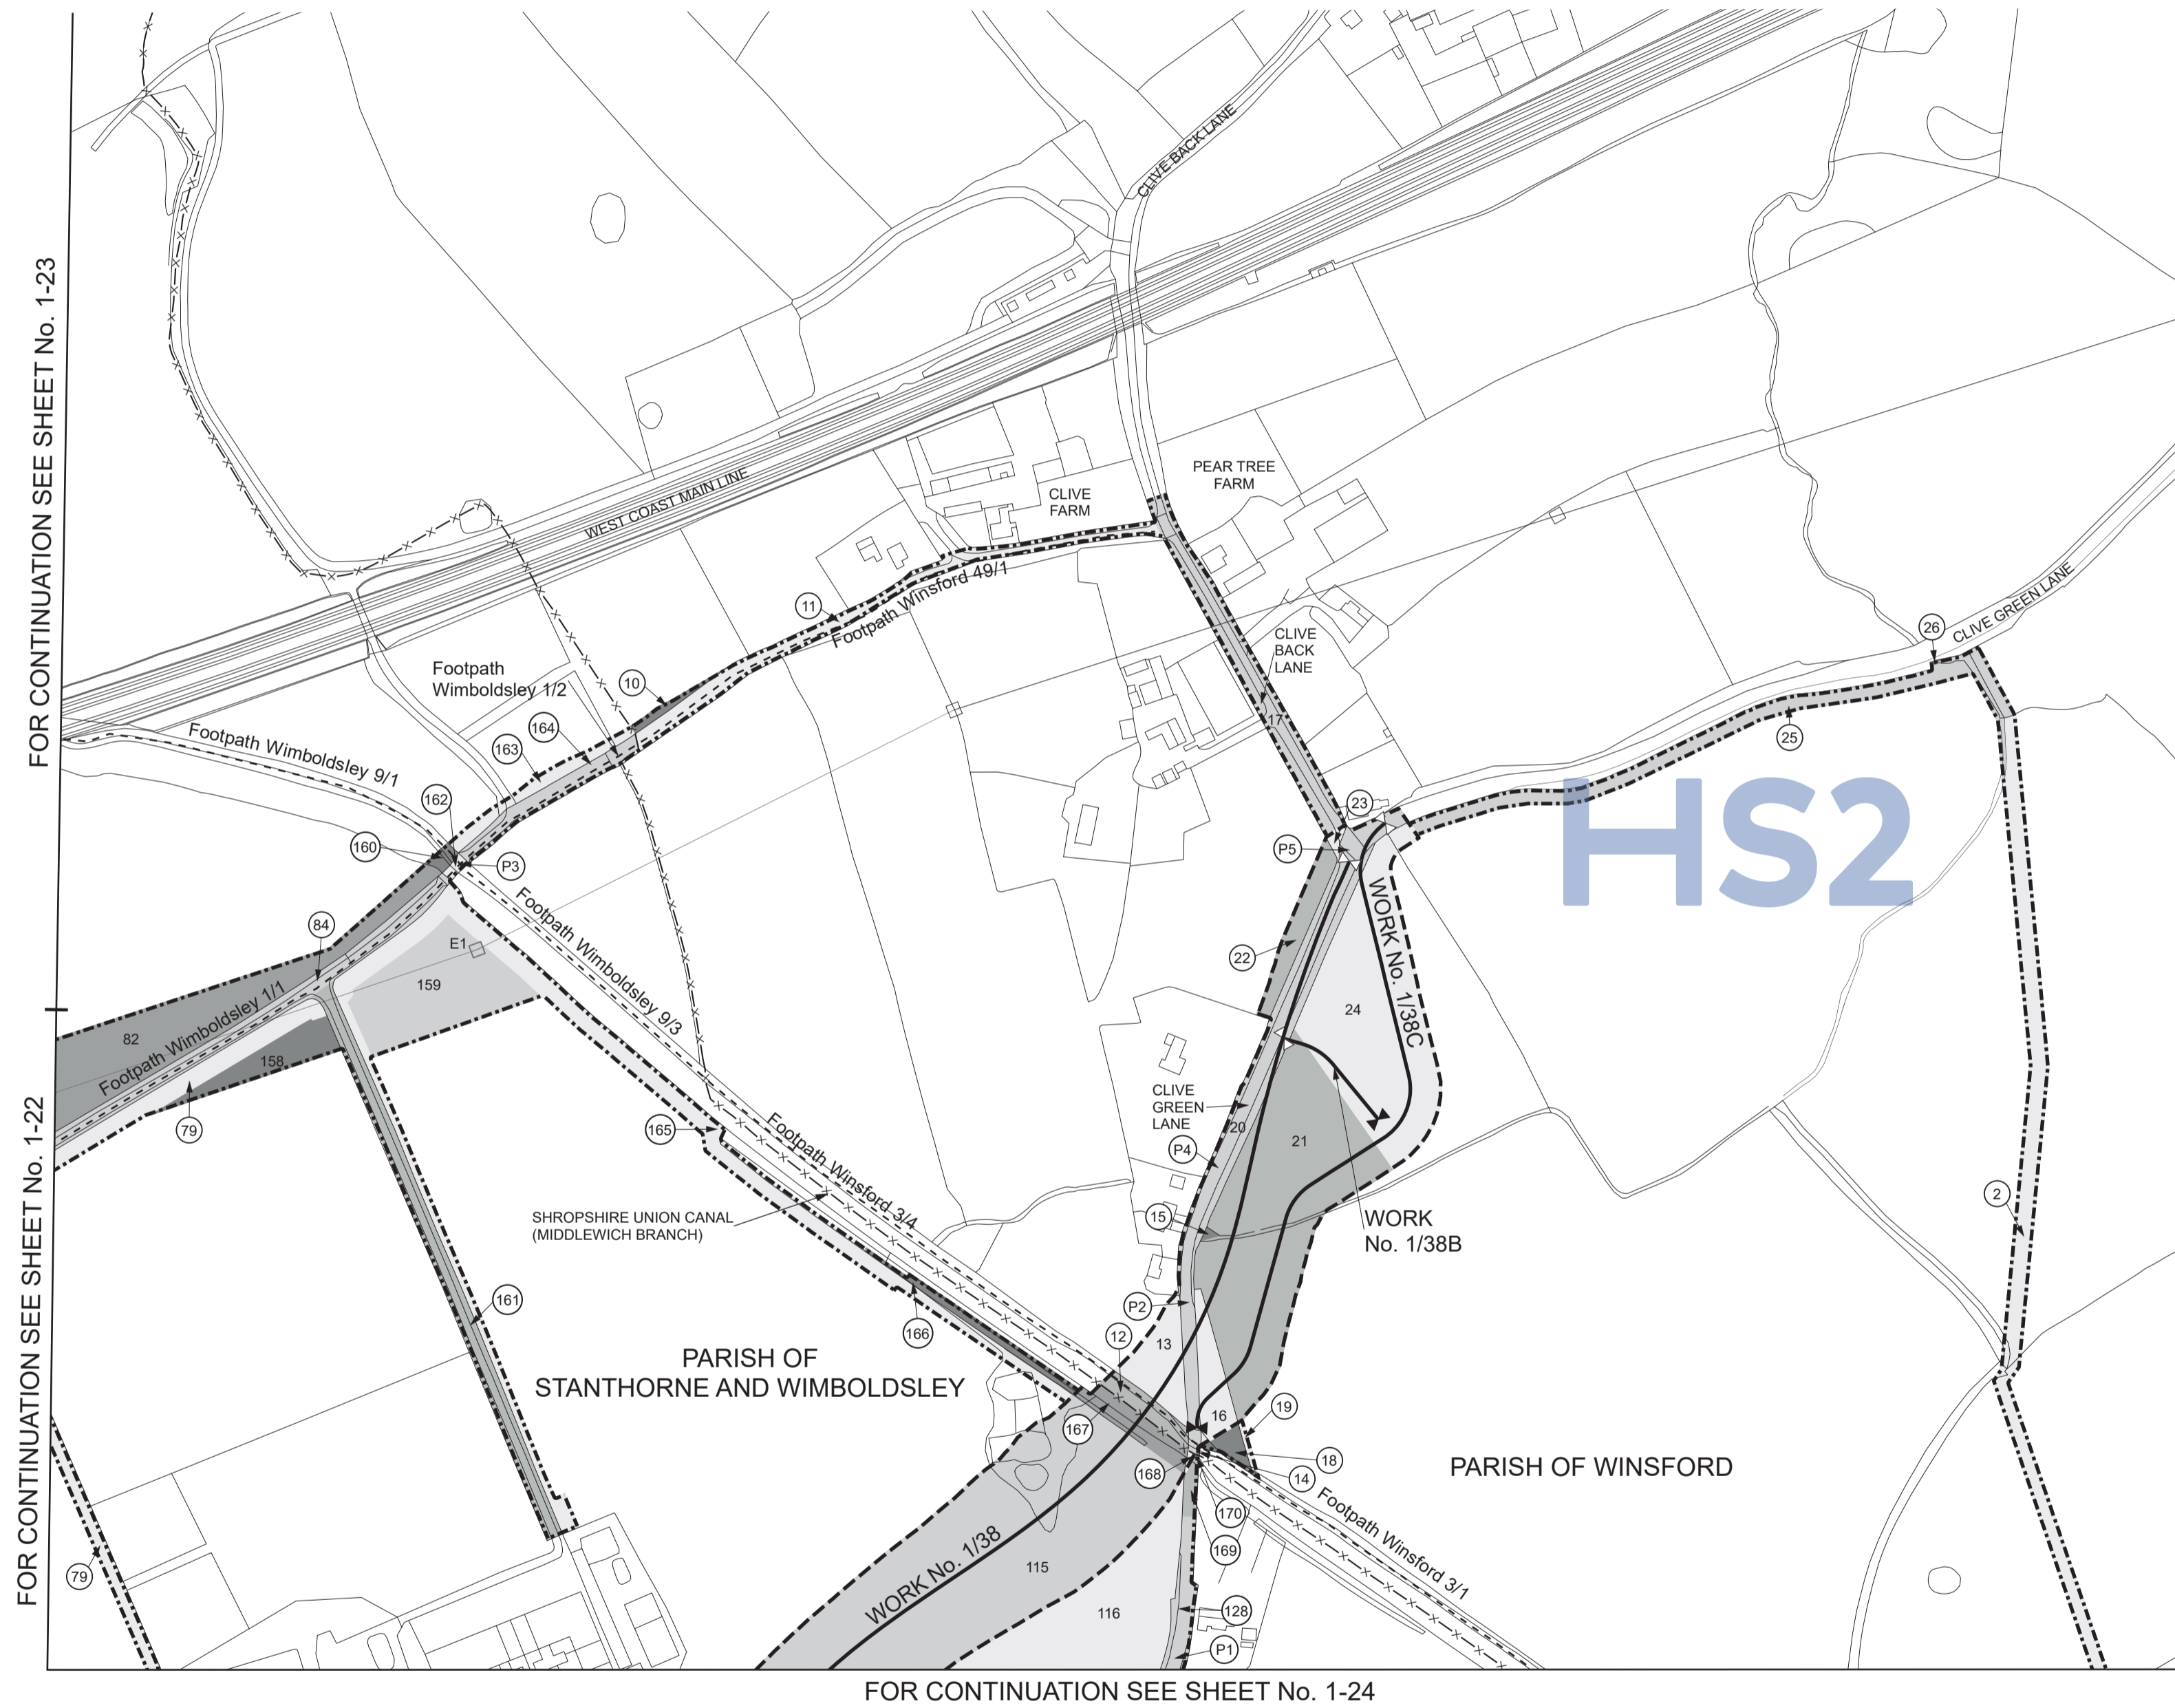

COUNTY OF CHESHIRE
BOROUGH OF CHESHIRE WEST & CHESTER

PLAN

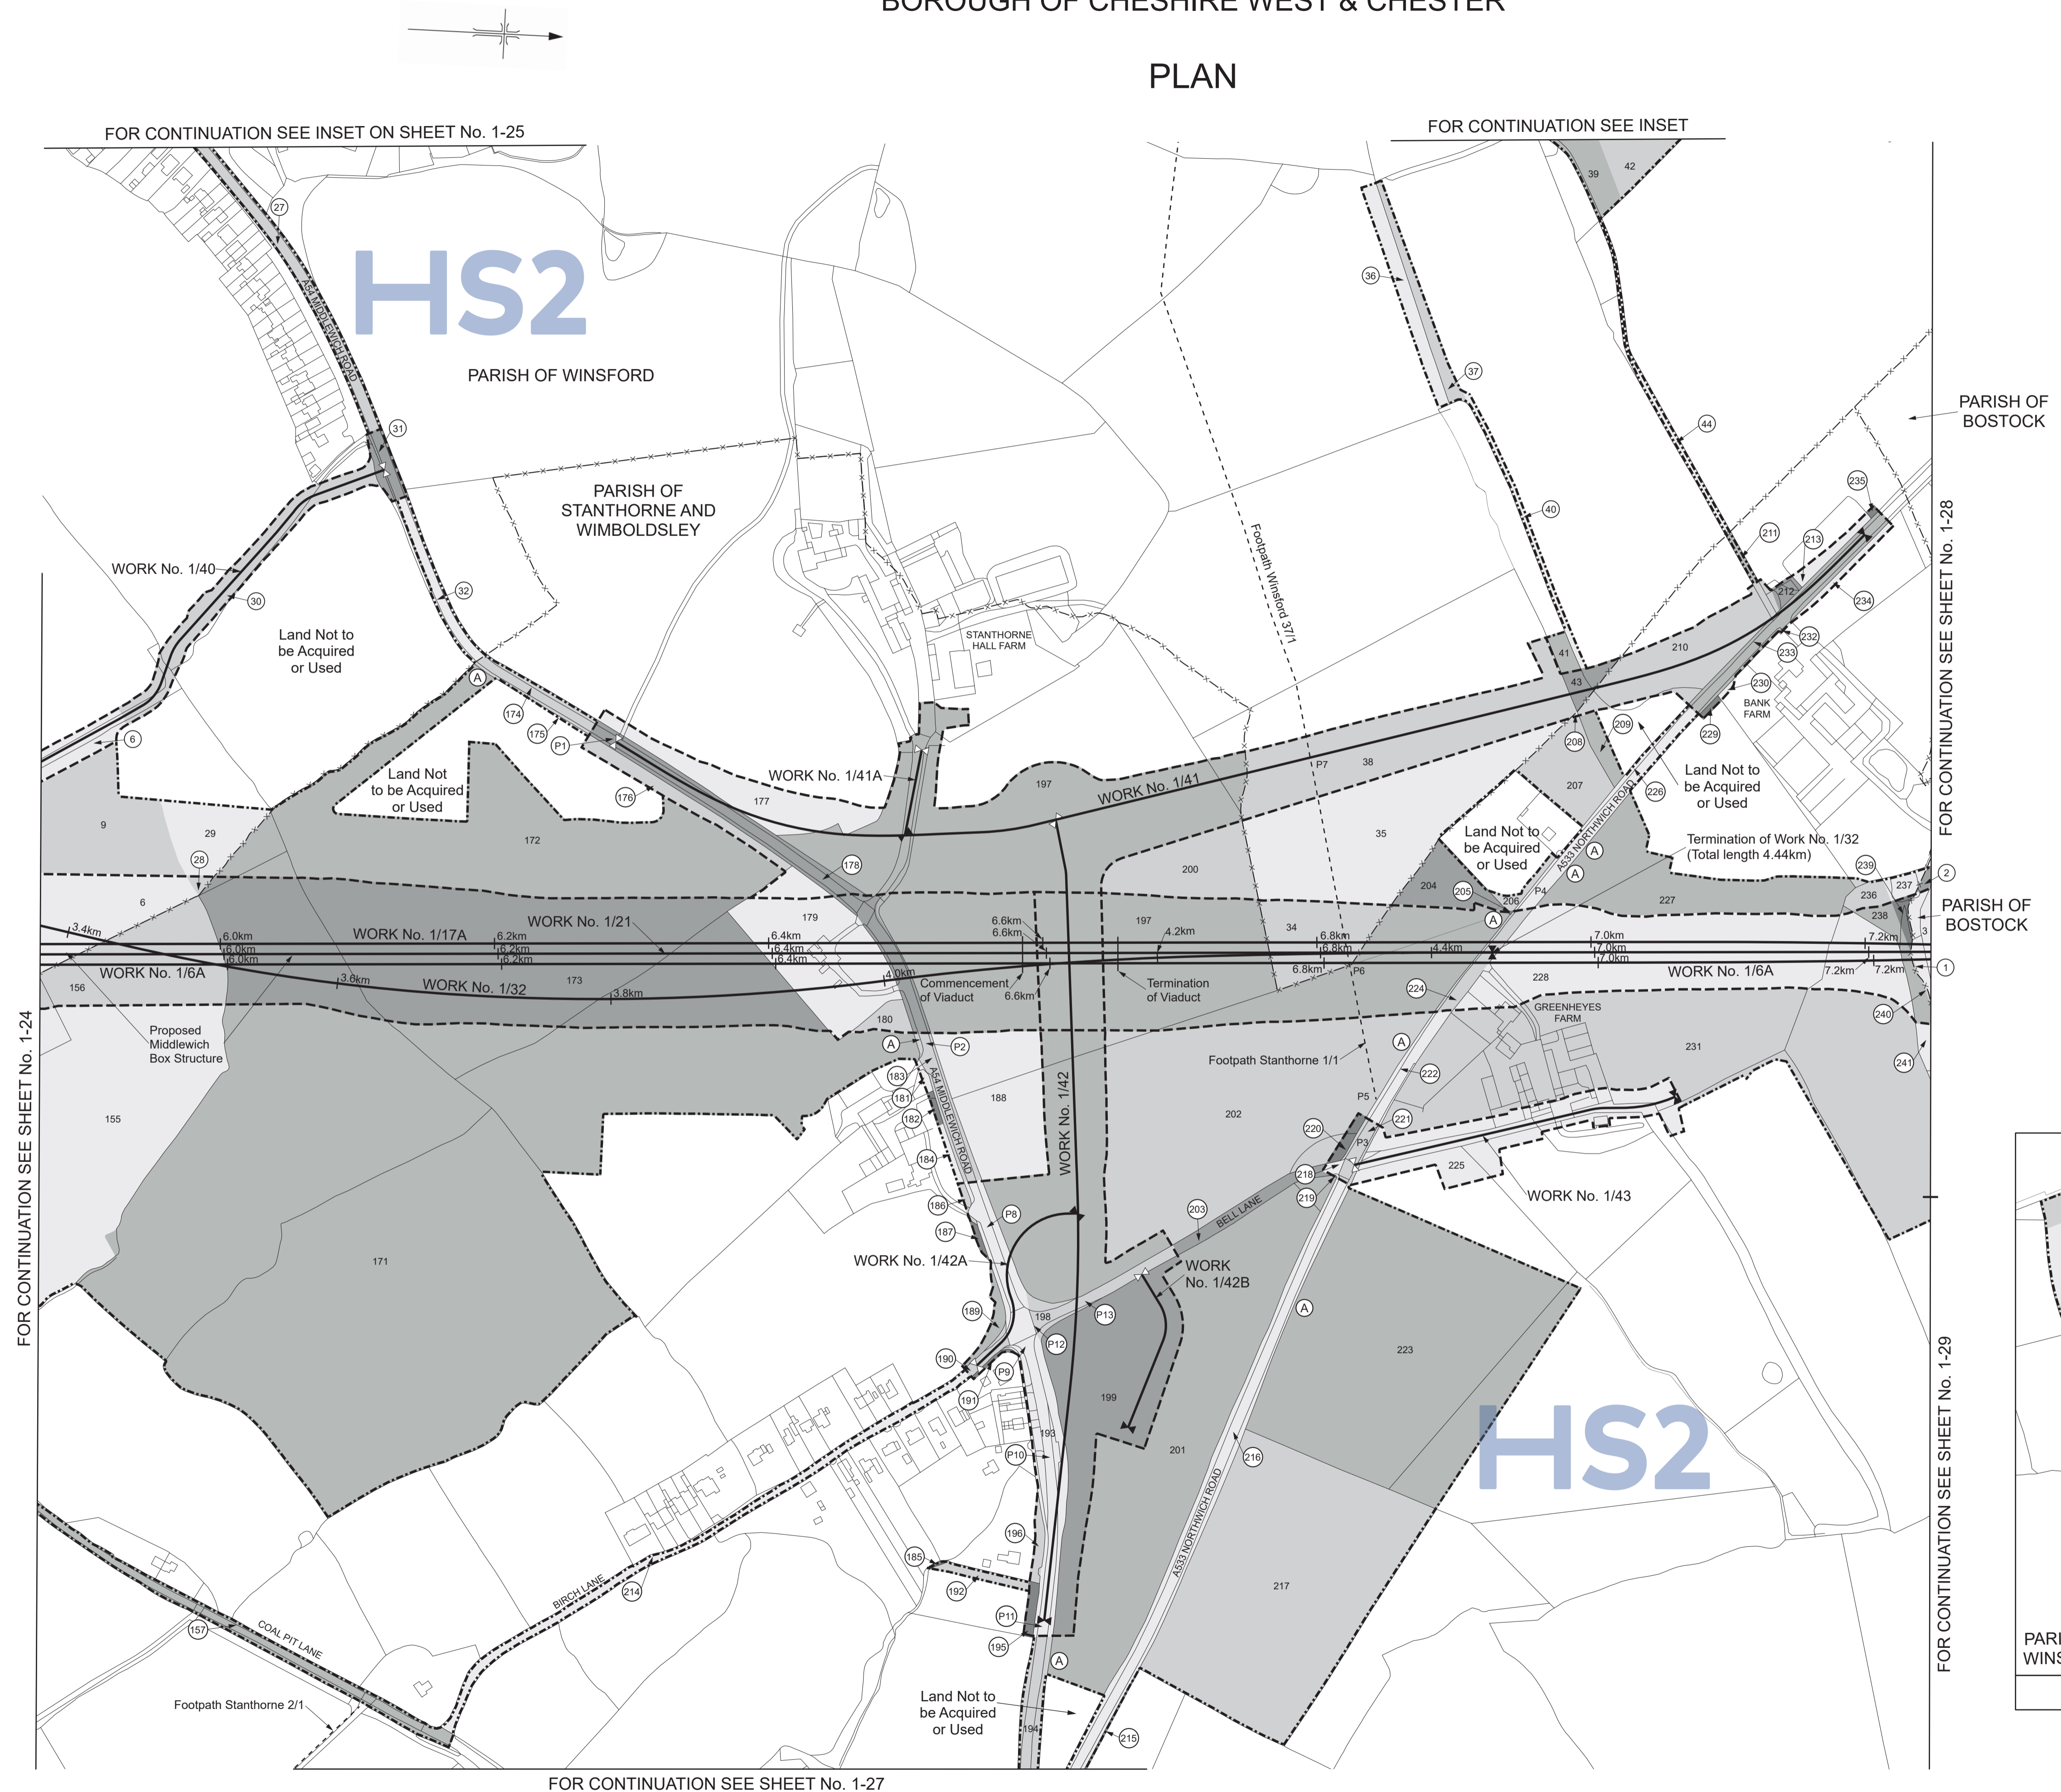

FOR CONTINUATION SEE SHEET No. 1-24

FOR CONTINUATION SEE INSET ON SHEET No. 1-25

FOR CONTINUATION SEE INSET

PARISH OF BOSTOCK


FOR CONTINUATION SEE SHEET No. 1-28

PARISH OF BOSTOCK

FOR CONTINUATION SEE SHEET No. 1-29

FOR CONTINUATION SEE SHEET No. 1-27

SHEET No. 1-26
IN PARLIAMENT - SESSION 2021-22
HIGH SPEED RAIL
(CREWE - MANCHESTER)
Works Nos. 1/6A, 1/17A, 1/21, 1/32 (Railways)
Works Nos. 1/41, 1/42, 1/42A (Roads)
Works Nos. 1/40, 1/41A, 1/42B, 1/43 (Access Roads)
For Section of Work No. 1/6A see Sheet No. 3-24
For Section of Work No. 1/17A see Sheet No. 3-28
For Section of Work No. 1/21 see Sheet No. 3-31
For Section of Work No. 1/32 see Sheet No. 3-41
For Section of Work No. 1/40 see Sheet No. 3-45
For Section of Work No. 1/41 see Sheet No. 3-46
For Section of Work No. 1/41A see Sheet No. 3-46
For Section of Work No. 1/42 see Sheet No. 3-46
For Section of Work No. 1/42A see Sheet No. 3-46
For Section of Work No. 1/42B see Sheet No. 3-46
For Section of Work No. 1/43 see Sheet No. 3-46
The area enclosed by any limit of deviation or by any limit of land to be acquired or used is the area extending to the outer edge of the line marking those limits
This map is based upon Ordnance Survey material with the permission of Ordnance Survey on behalf of the controller of Her Majesty's Stationery Office. Crown copyright. Unauthorised reproduction infringes crown copyright and may lead to prosecution or civil proceedings (Ordnance Survey licence 100049190)

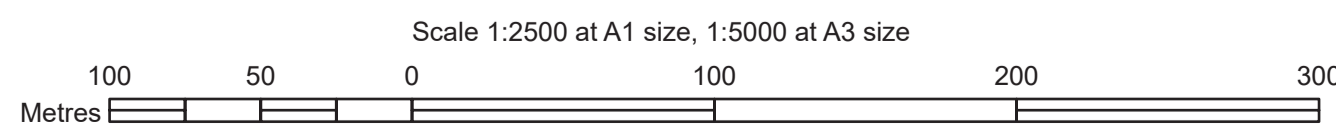


PLAN

SHEET No. 1-27
 IN PARLIAMENT - SESSION 2021-22
 HIGH SPEED RAIL
 (CREWE - MANCHESTER)
 Additional Land

The area enclosed by any limit of deviation or by any limit of land to be acquired or used is the area extending to the outer edge of the line marking those limits

This map is based upon Ordnance Survey material with the permission of Ordnance Survey on behalf of the controller of Her Majesty's Stationary Office Crown copyright. Unauthorised reproduction infringes crown copyright and may lead to prosecution or civil proceedings (Ordnance Survey licence 100049190)

FOR CONTINUATION SEE SHEET No. 1-26

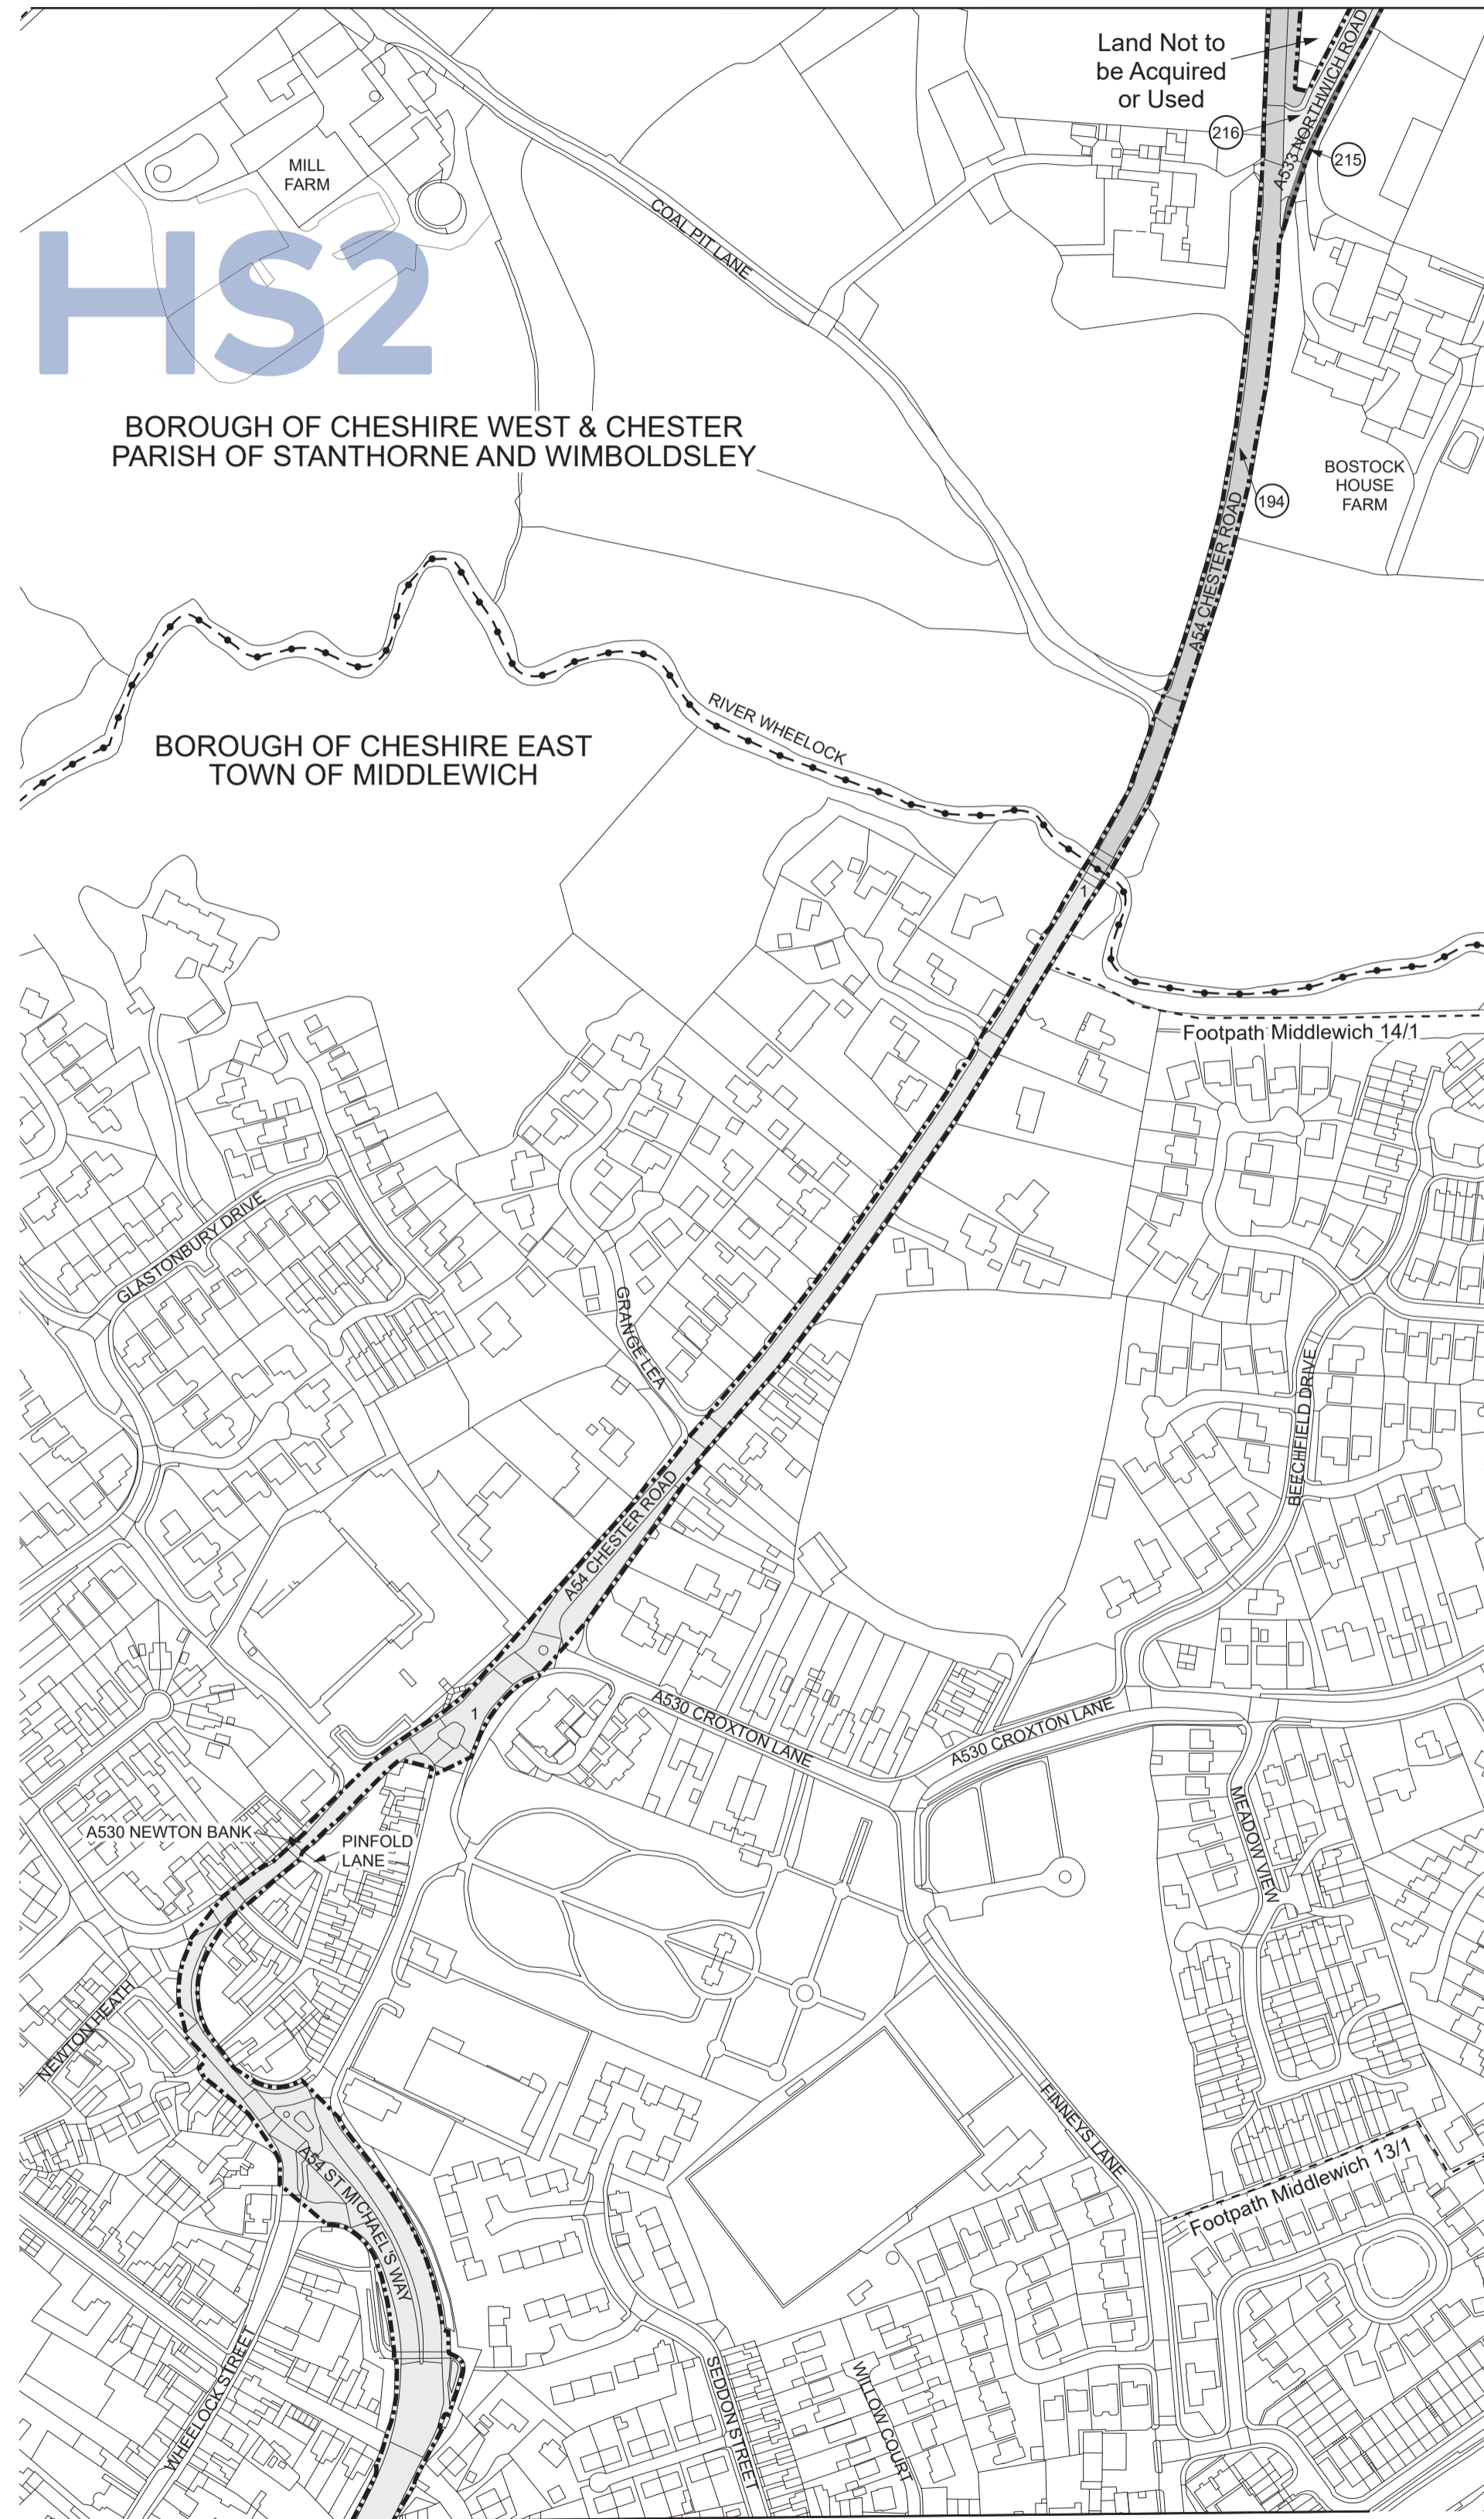


FOR CONTINUATION SEE RIGHT

FOR CONTINUATION SEE LEFT



FOR CONTINUATION SEE RIGHT


FOR CONTINUATION SEE LEFT

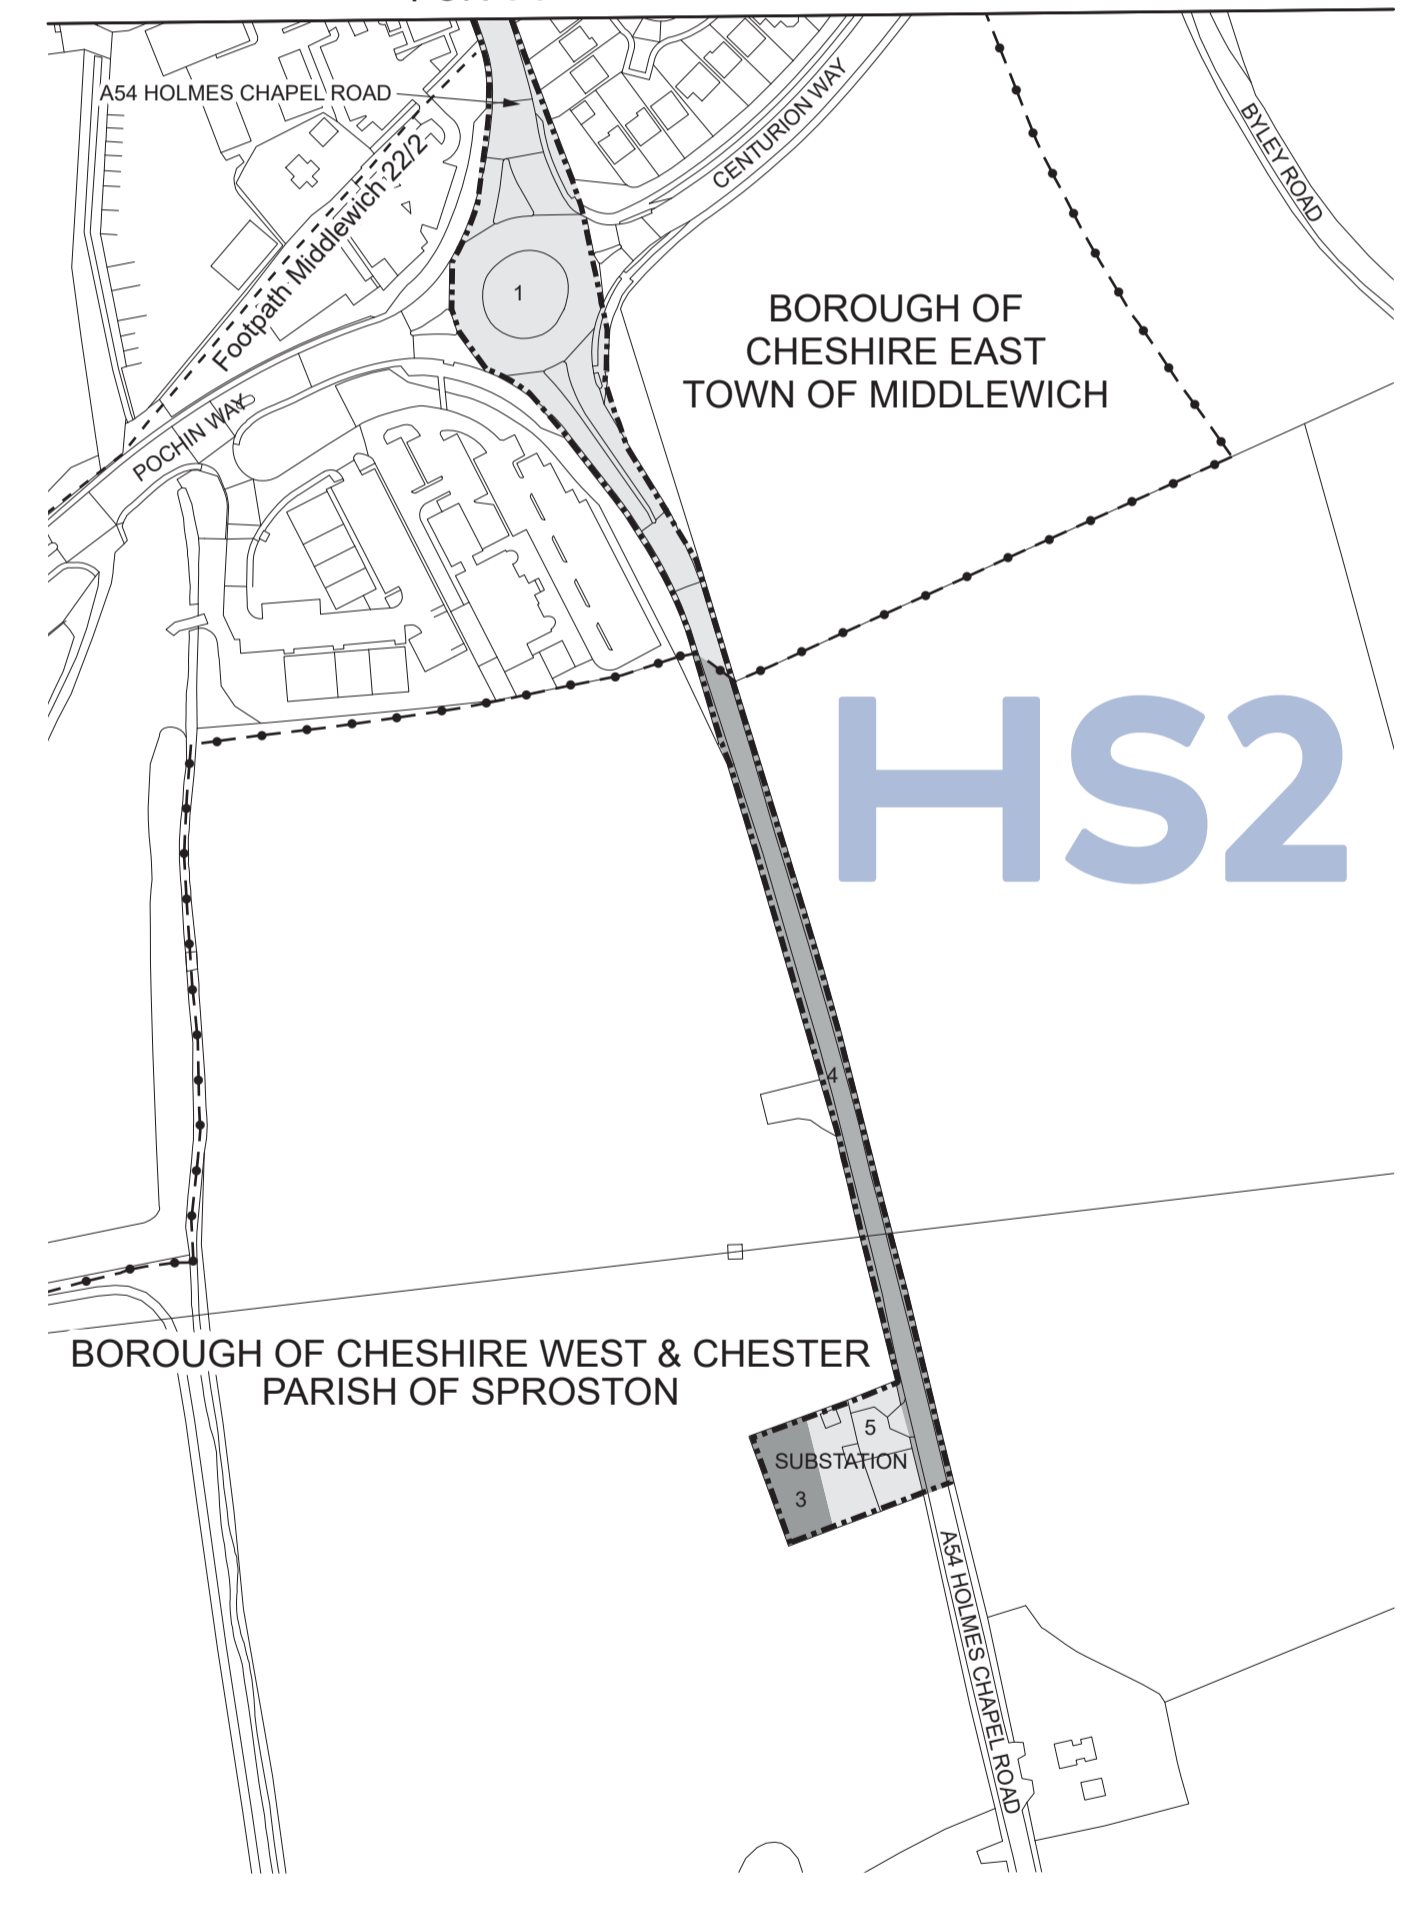

BOROUGH OF CHESHIRE WEST & CHESTER
PARISH OF SPROSTON

SUBSTATION

Scale 1:2500 at A1 size, 1:5000 at A3 size

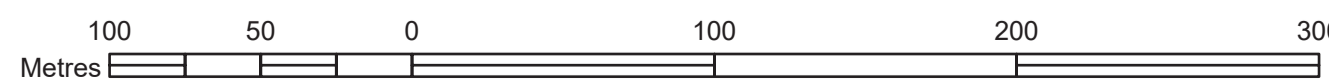


COUNTY OF CHESHIRE
BOROUGH OF CHESHIRE WEST & CHESTER

PLAN

SHEET No. 1-28
IN PARLIAMENT - SESSION 2021-22
HIGH SPEED RAIL
(CREWE - MANCHESTER)
Works Nos. 1/6A, 1/17A, 1/21 (Railways)
Works Nos. 1/44, 1/47 (Access Roads)
Works Nos. 1/45, 1/46 (Temporary Bridges)
For Section of Work No. 1/6A see Sheet No. 3-24
For Section of Work No. 1/17A see Sheet No. 3-28
For Section of Work No. 1/21 see Sheet No. 3-31
For Section of Work No. 1/44 see Sheet No. 3-47
For Section of Work No. 1/45 see Sheet No. 3-47
For Section of Work No. 1/46 see Sheet No. 3-47
For Section of Work No. 1/47 see Sheet No. 3-47

The area enclosed by any limit of deviation or by any limit of land to be acquired or used is the area extending to the outer edge of the line marking those limits

This map is based upon Ordnance Survey material with the permission of Ordnance Survey on behalf of the controller of Her Majesty's Stationery Office Crown copyright. Unauthorised reproduction infringes crown copyright and may lead to prosecution or civil proceedings (Ordnance Survey licence 100049190)

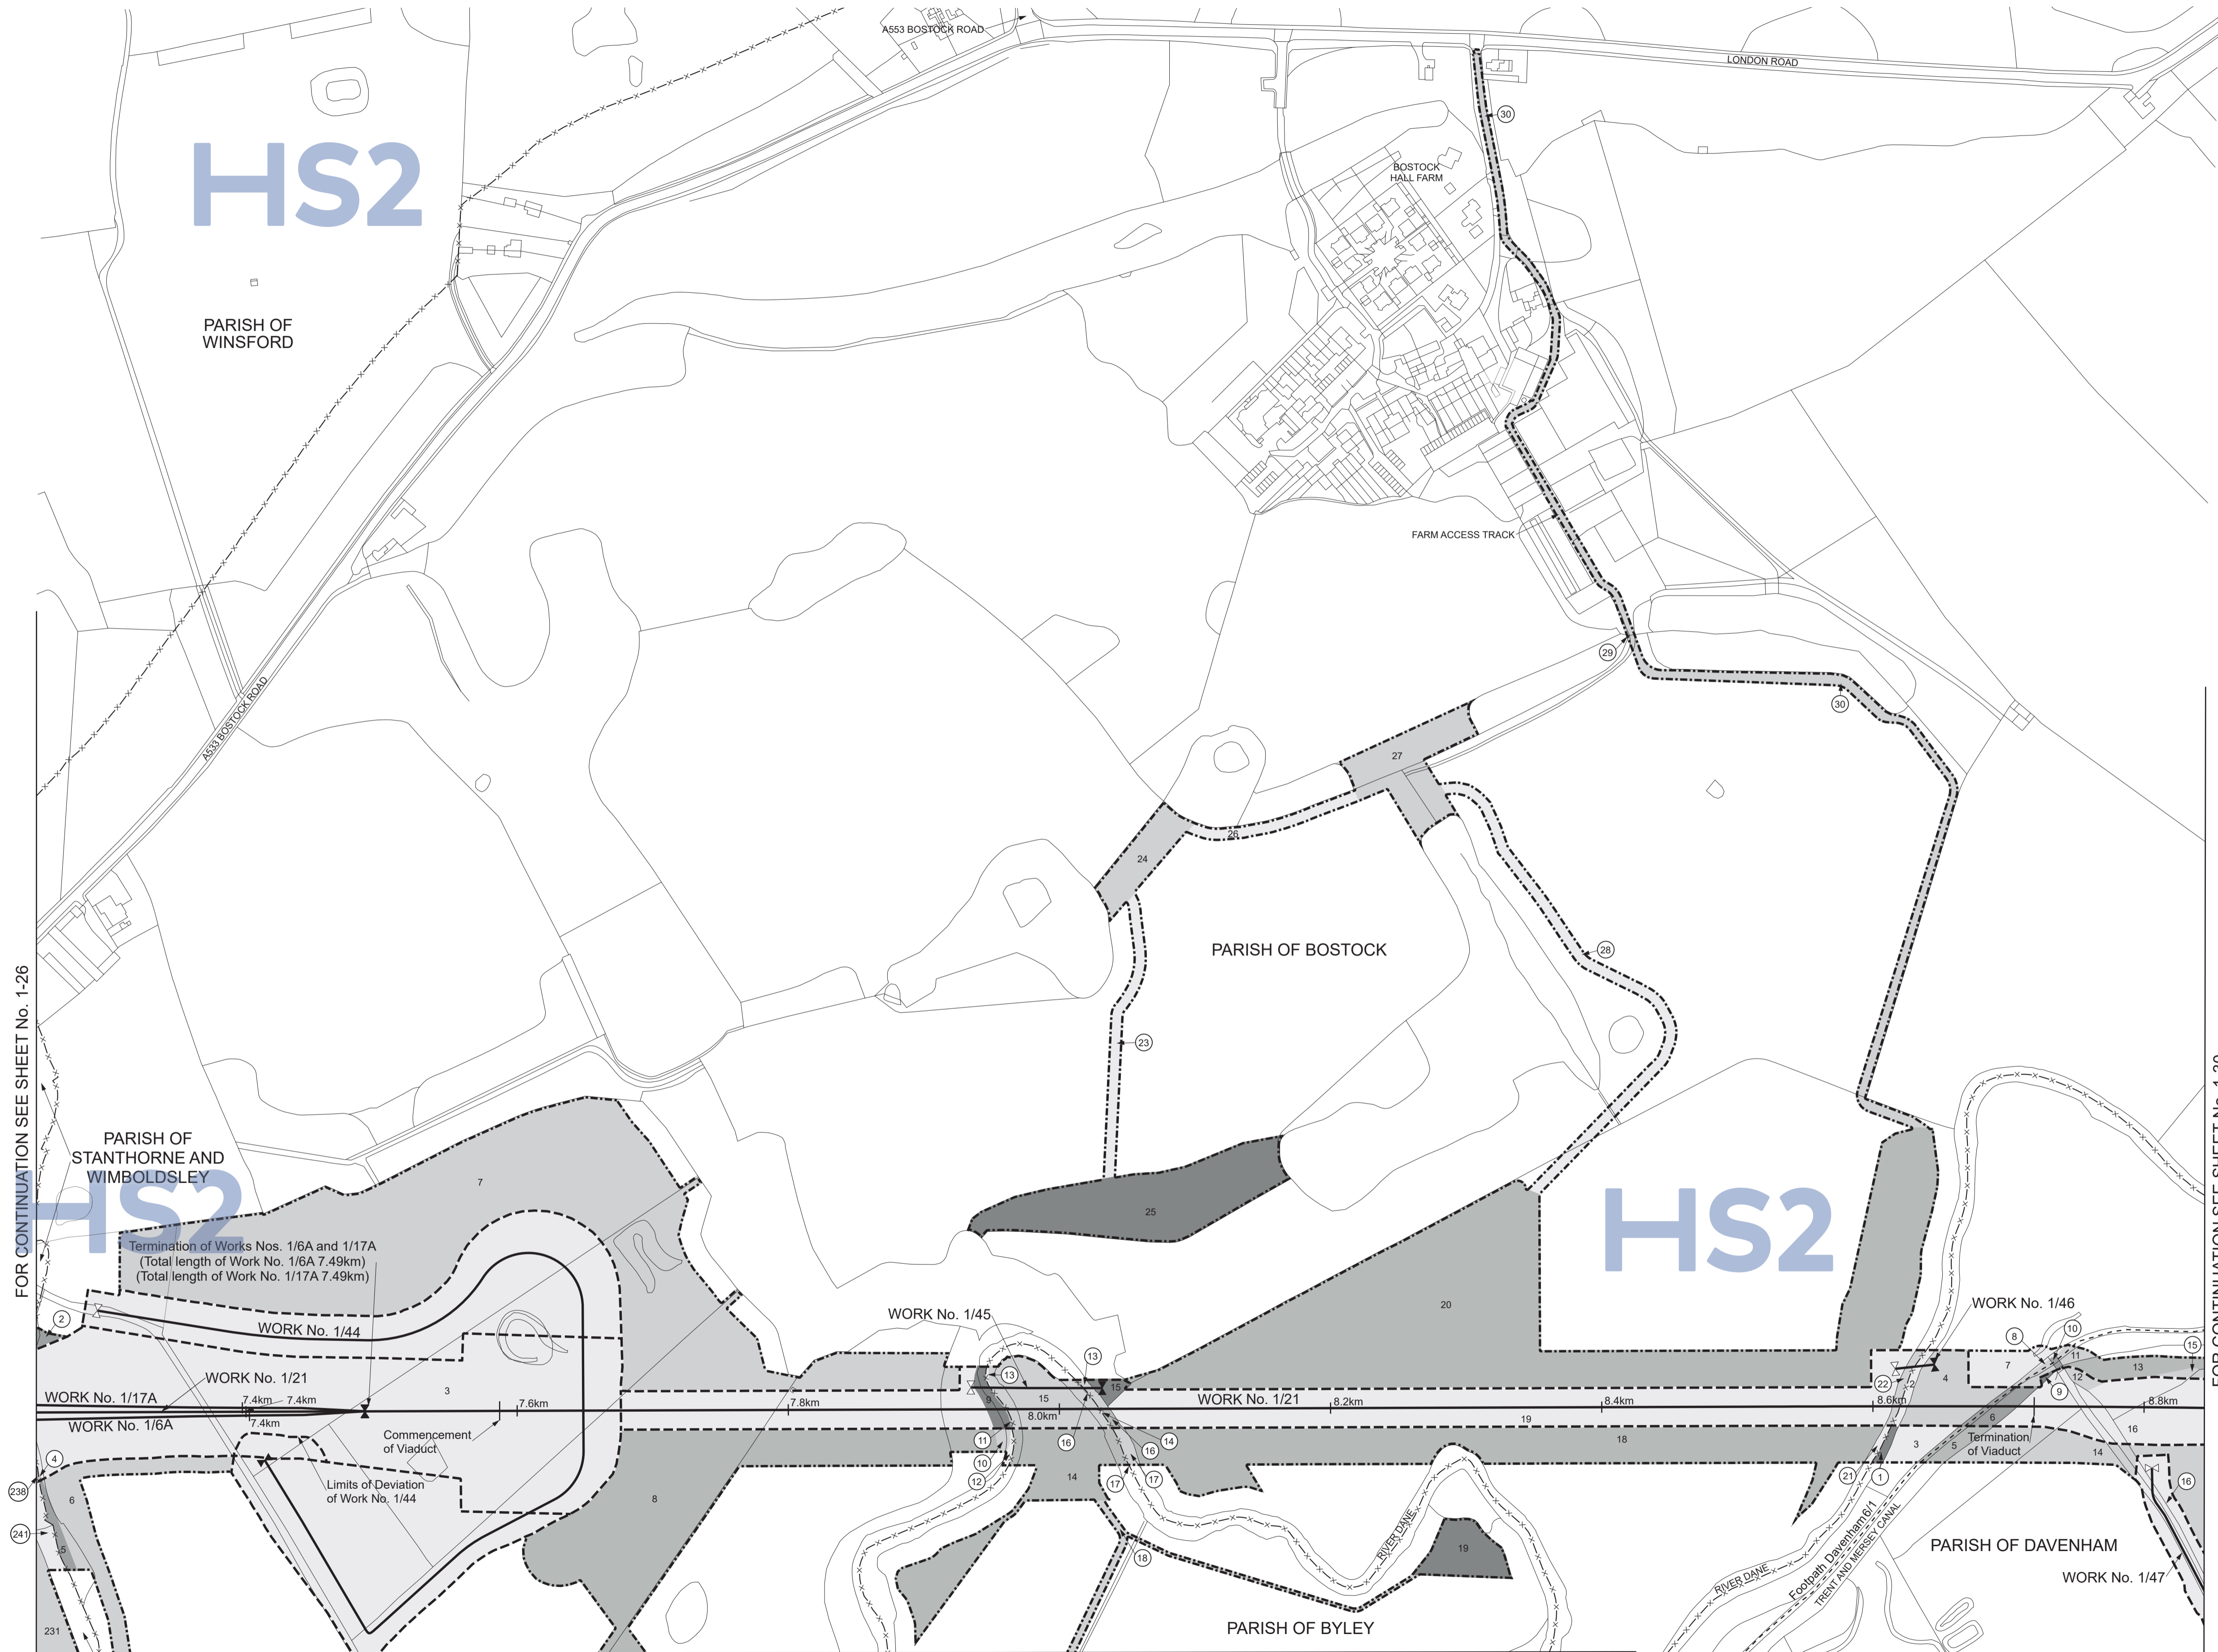

FOR CONTINUATION SEE SHEET No. 1-26

FOR CONTINUATION SEE SHEET No. 1-30

PARISH OF STANTHORNE AND WIMBOLDSLEY Proposed Temporary Bridge over River Dane, Work No. 1/45, span 36.00m, headway 2.94m.


FOR CONTINUATION SEE SHEET No. 1-29 Proposed Railway over River Dane, Work No. 1/21, span 55.00m, headway 19.40m.

Proposed Temporary Bridge over River Dane, Work No. 1/45, span 40.50m, headway 3.66m.

Proposed Railway over River Dane, Work No. 1/21, span 55.00m, headway 19.00m.


Proposed Temporary Bridge over River Dane, Work No. 1/21, span 45.00m, headway 14.80m.

Proposed Temporary Bridge over River Dane, Work No. 1/46, span 29.25m, headway 3.55m.

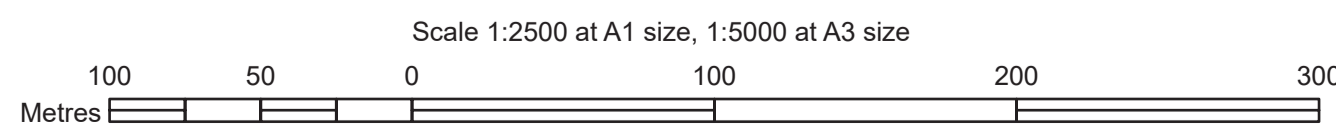

COUNTY OF CHESHIRE
BOROUGH OF CHESHIRE WEST & CHESTER



PLAN

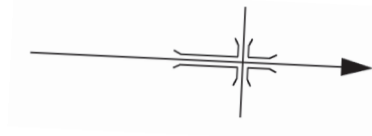

SHEET No. 1-29
IN PARLIAMENT - SESSION 2021-22
HIGH SPEED RAIL
(CREWE - MANCHESTER)
Additional Land


The area enclosed by any limit of deviation or by any limit of land to be acquired or used is the area extending to the outer edge of the line marking those limits

This map is based upon Ordnance Survey material with the permission of Ordnance Survey on behalf of the controller of Her Majesty's Stationary Office Crown copyright. Unauthorised reproduction infringes crown copyright and may lead to prosecution or civil proceedings (Ordnance Survey licence 100049190)

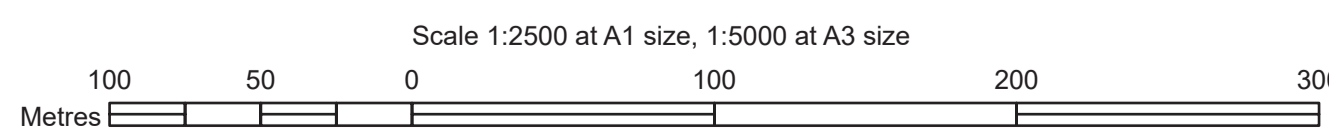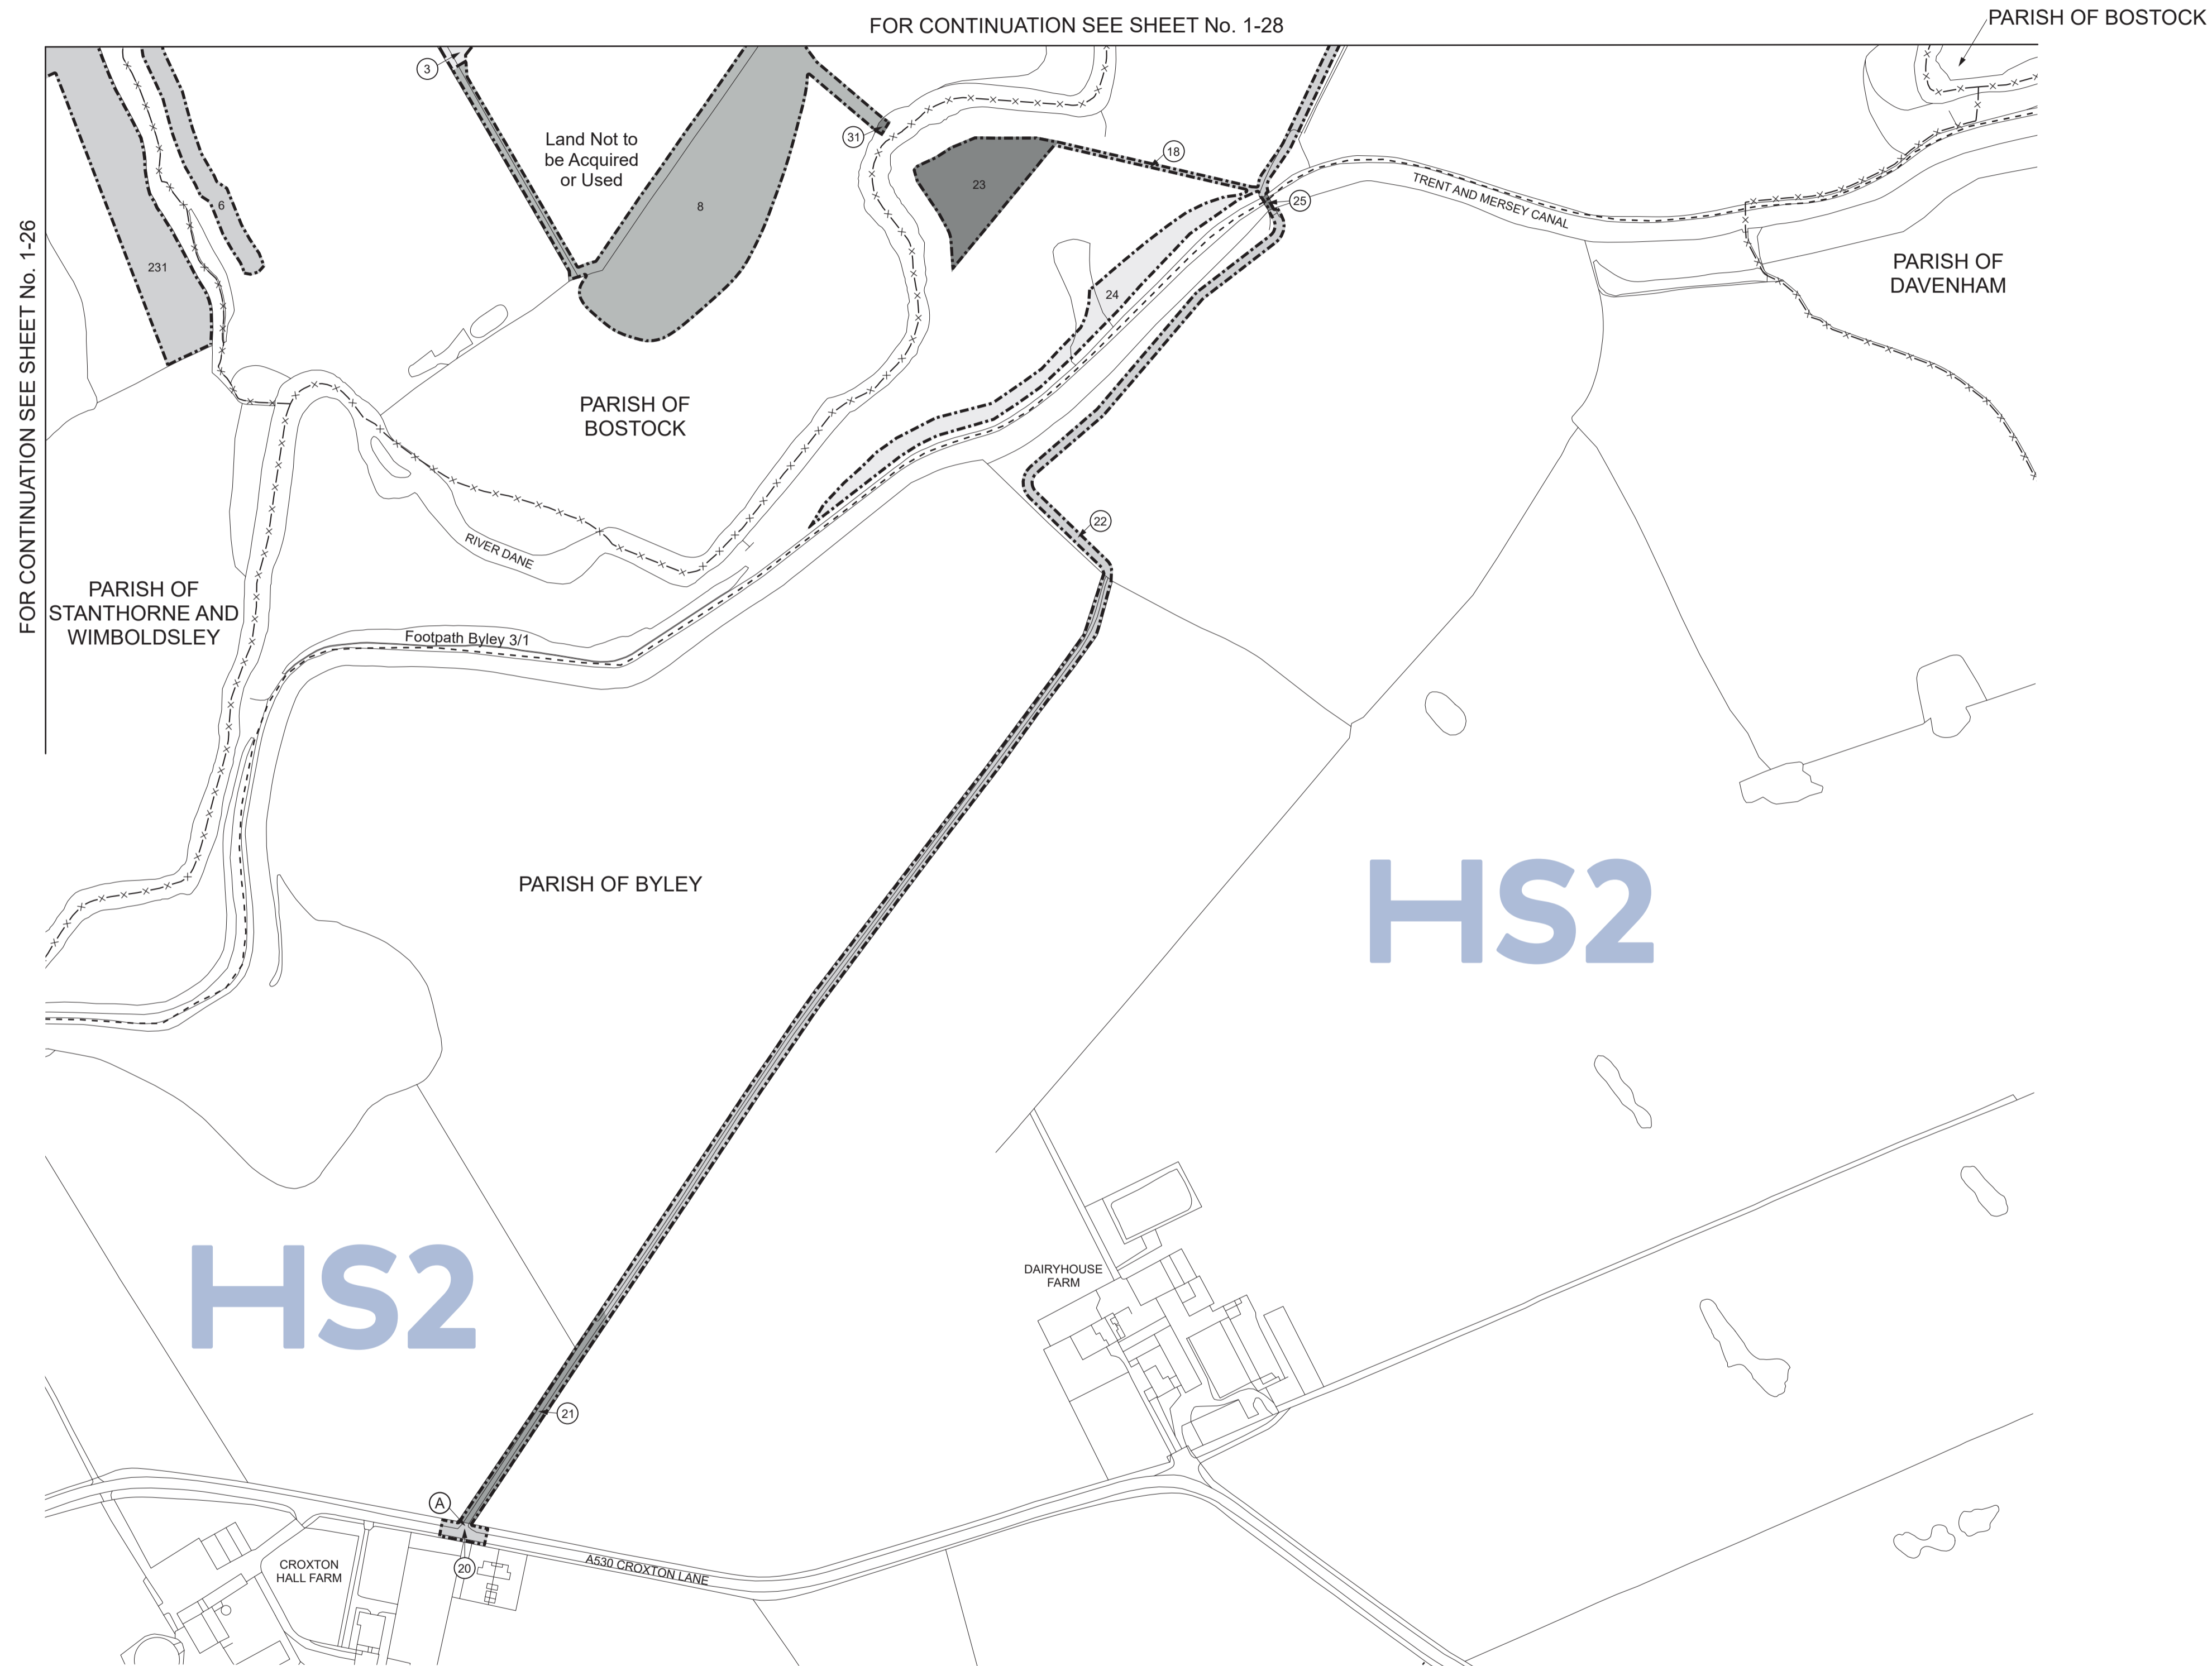


COUNTY OF CHESHIRE
BOROUGH OF CHESHIRE WEST & CHESTER

PLAN

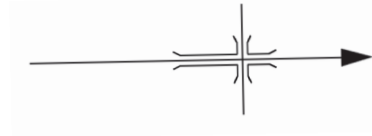

SHEET No. 1-30
IN PARLIAMENT - SESSION 2021-22
HIGH SPEED RAIL
(CREWE - MANCHESTER)
Work No. 1/21 (Railway)
Works Nos. 1/47, 1/47A, 1/48, 1/51, 1/51A (Access Roads)
Work No. 1/50 (Temporary Bridge)
Work No. 1/49 (Temporary Road)
For Section of Work No. 1/21 see Sheet No. 3-32
For Section of Work No. 1/47 see Sheet No. 3-47
For Section of Work No. 1/47A see Sheet No. 3-48
For Section of Work No. 1/48 see Sheet No. 3-48
For Section of Work No. 1/49 see Sheet No. 3-48
For Section of Work No. 1/50 see Sheet No. 3-48
For Section of Work No. 1/51 see Sheet No. 3-48
For Section of Work No. 1/51A see Sheet No. 3-48
The area enclosed by any limit of deviation or by any limit of land to be acquired or used is the area extending to the outer edge of the line marking those limits
This map is based upon Ordnance Survey material with the permission of Ordnance Survey on behalf of the controller of Her Majesty's Stationery Office Crown copyright. Unauthorised reproduction infringes crown copyright and may lead to prosecution or civil proceedings (Ordnance Survey licence 100049190)

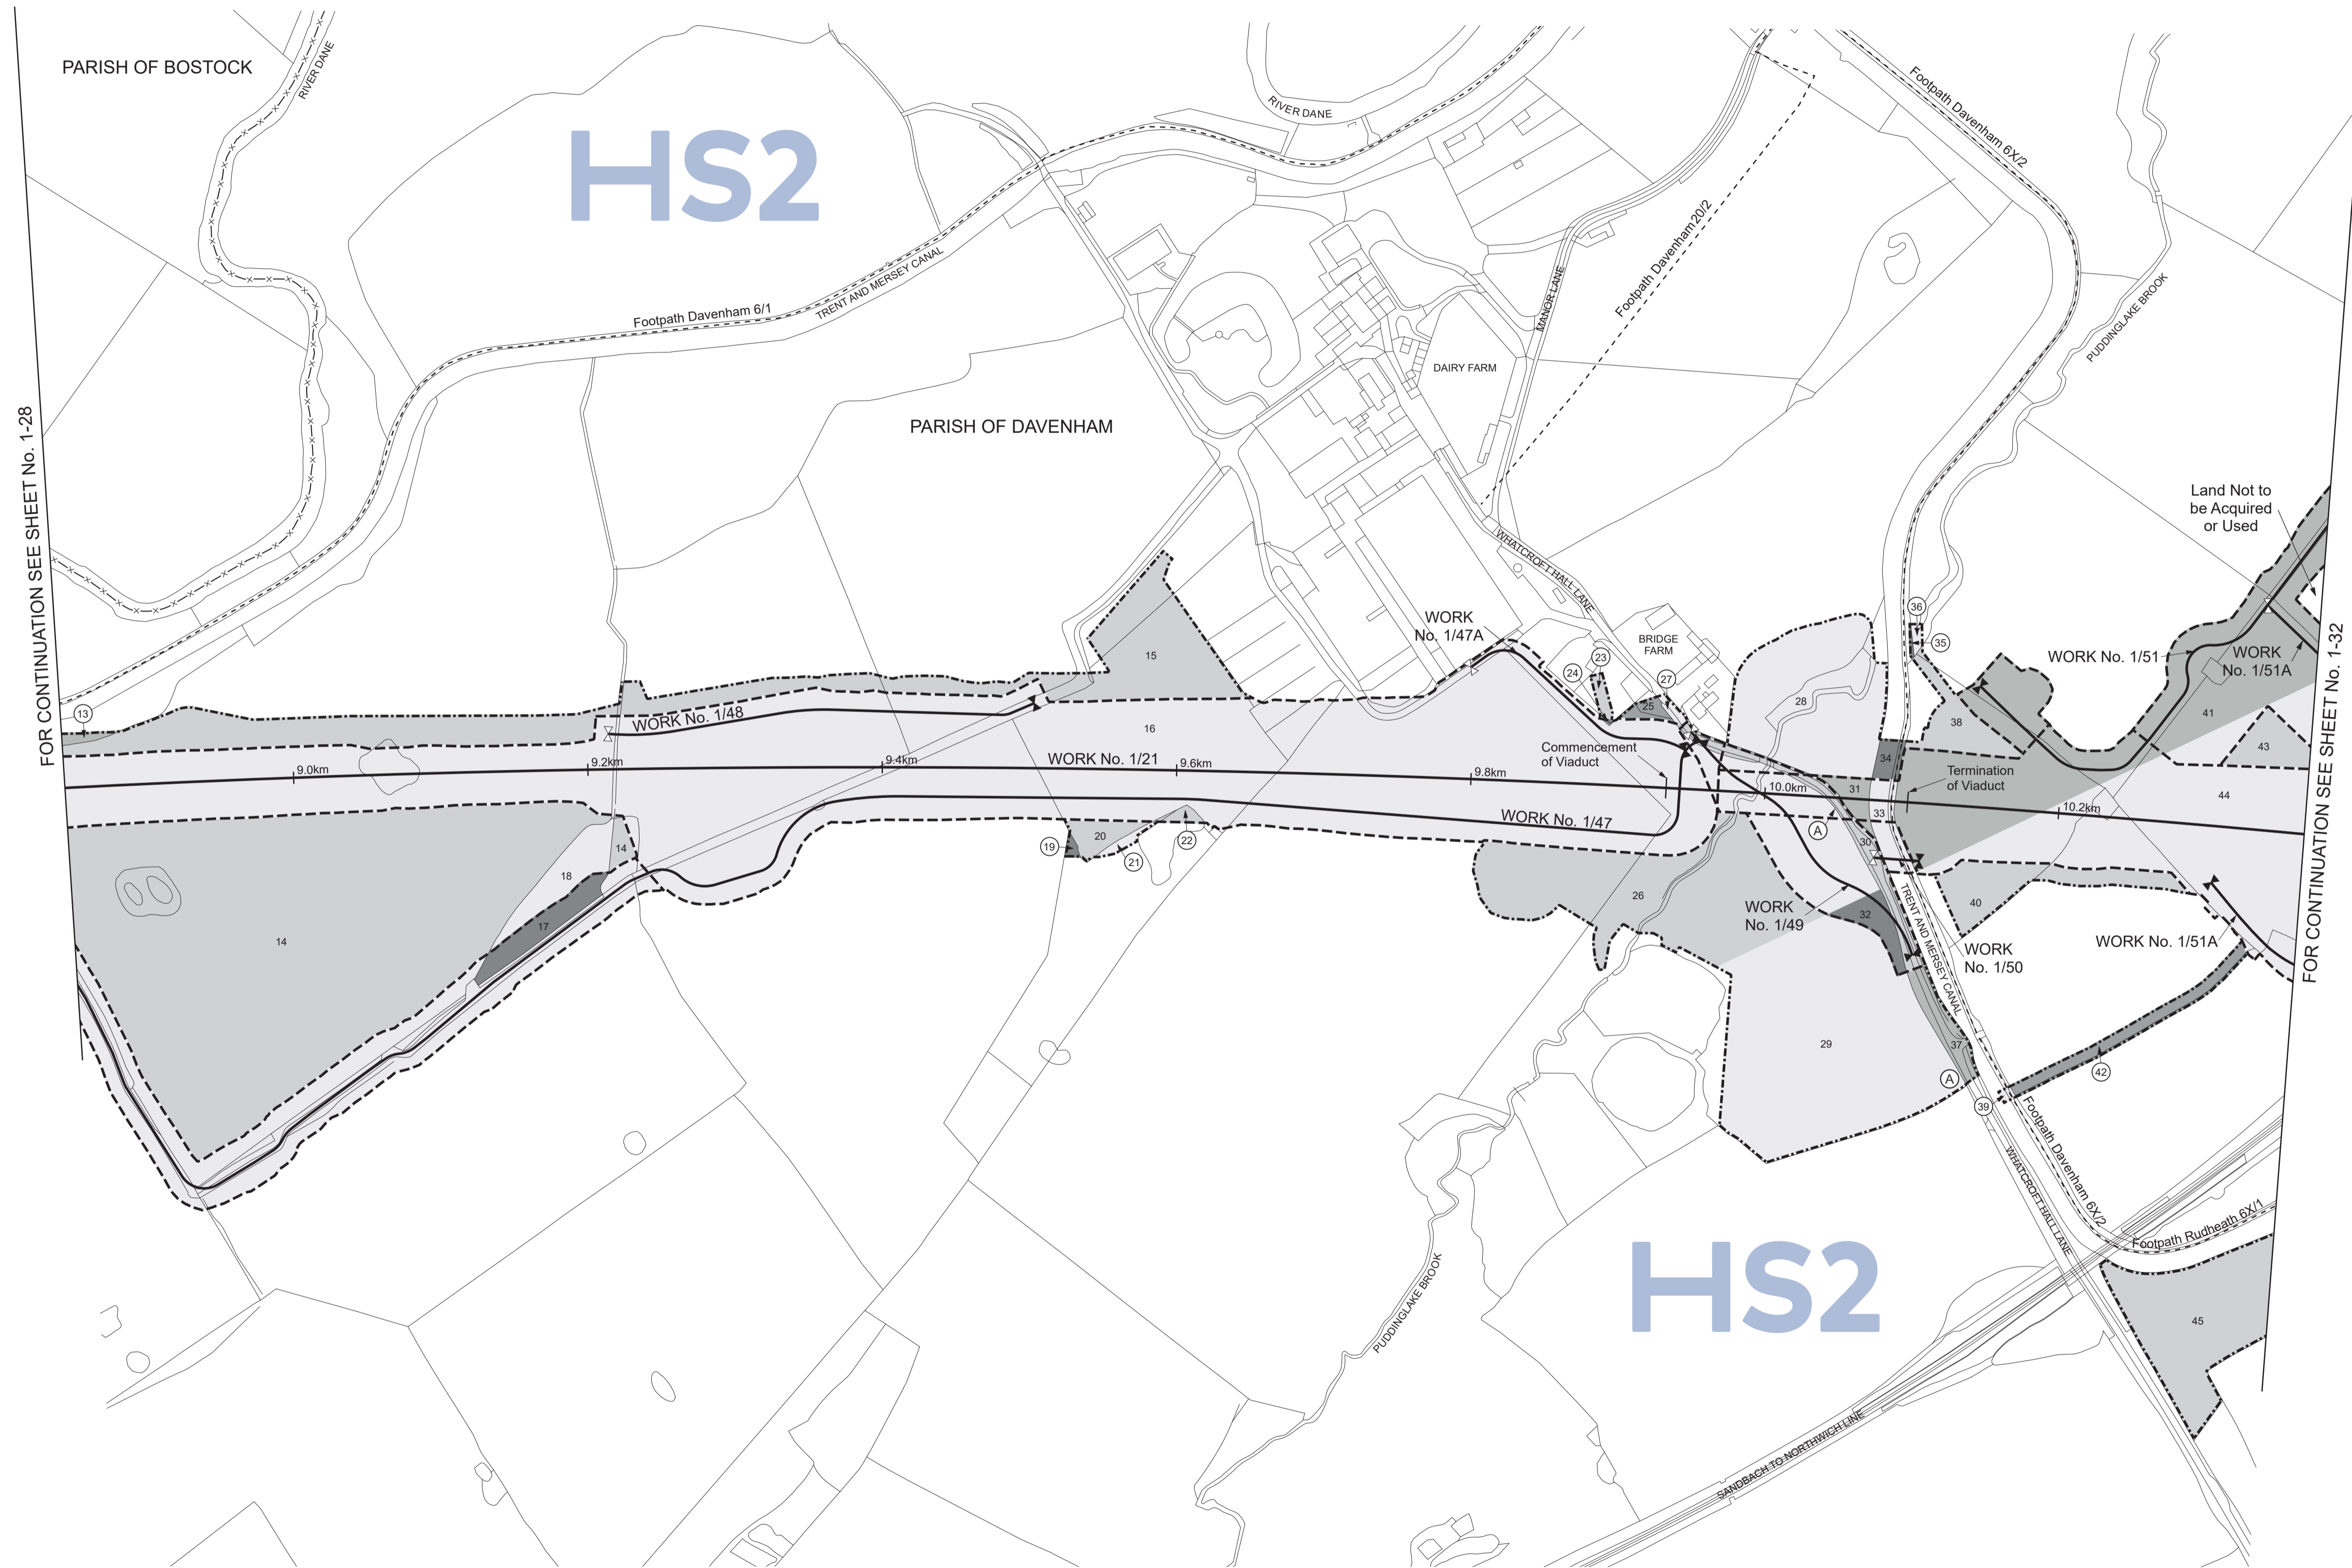



FOR CONTINUATION SEE SHEET No. 1-28

FOR CONTINUATION SEE SHEET No. 1-32

Land Not to be Acquired or Used



Proposed Railway over Puddinglake Brook, Work No. 1/21, span 40.00m, headway 4.45m.
Proposed Temporary Bridge over Puddinglake Brook, Work No. 1/49, span 20.25m, headway 2.04m.

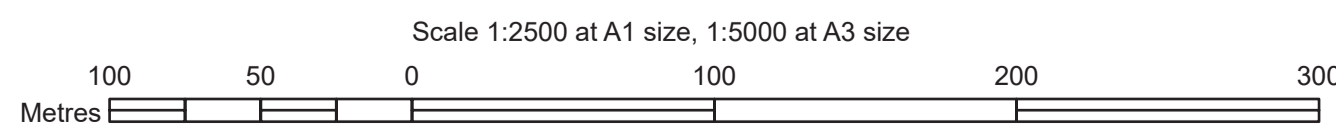

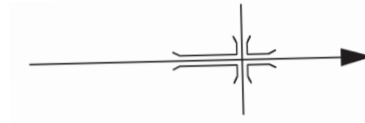

PLAN

FOR CONTINUATION SEE INSET

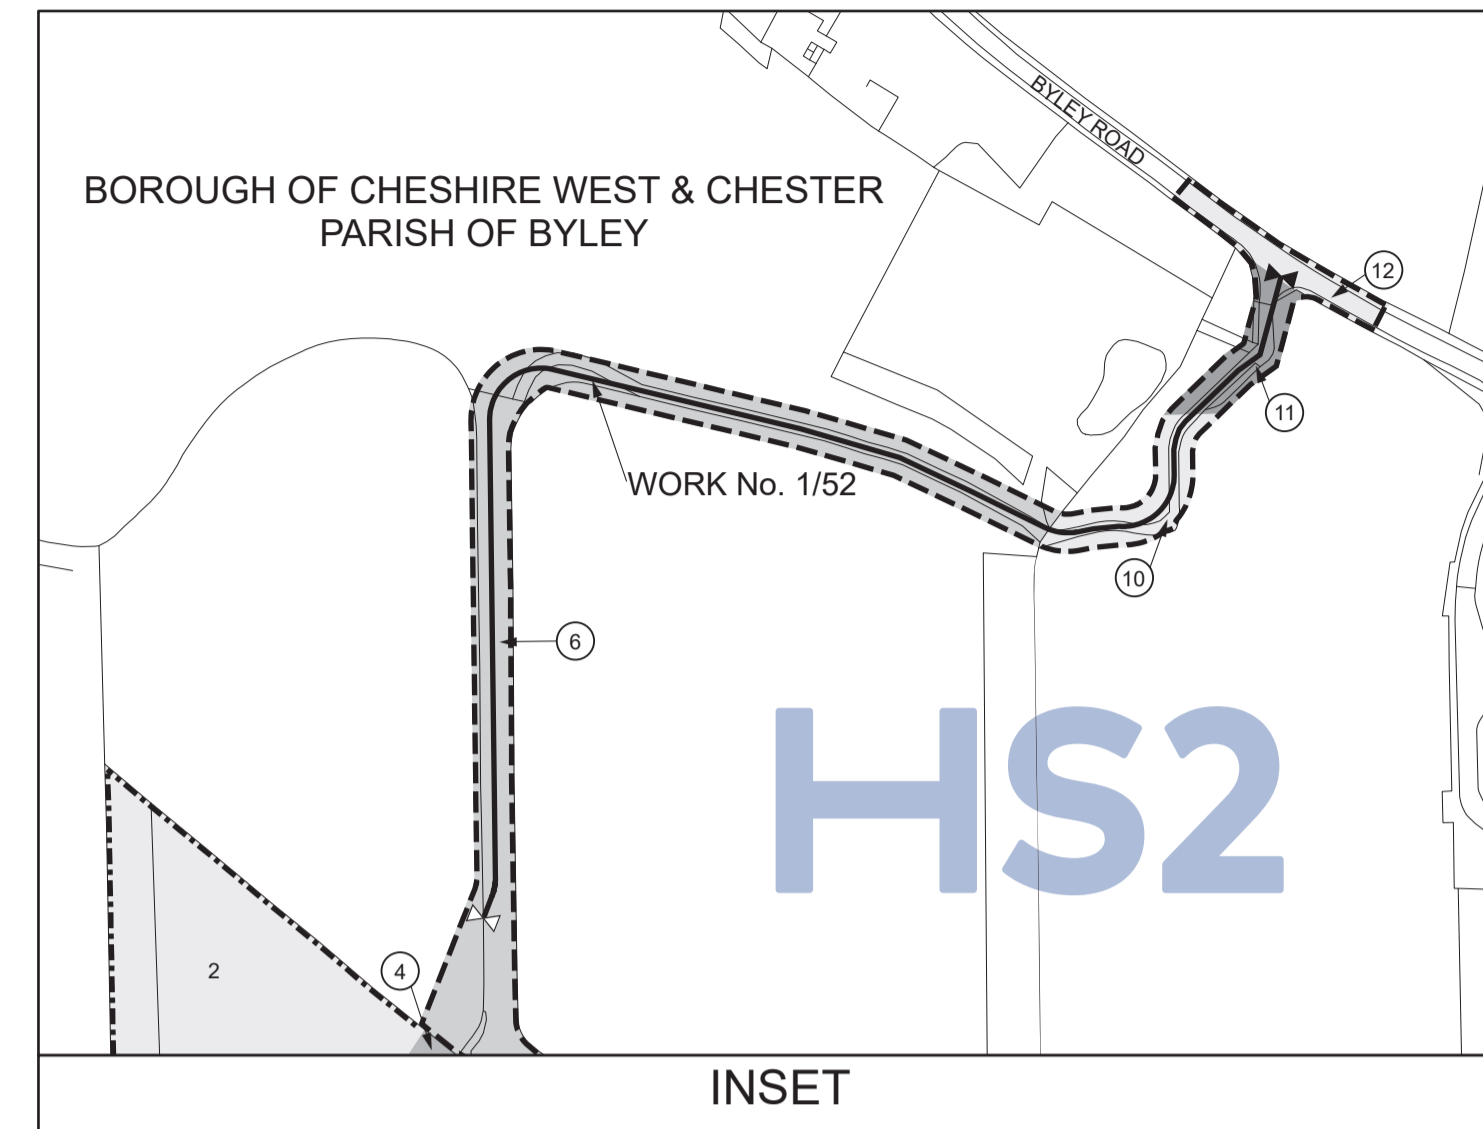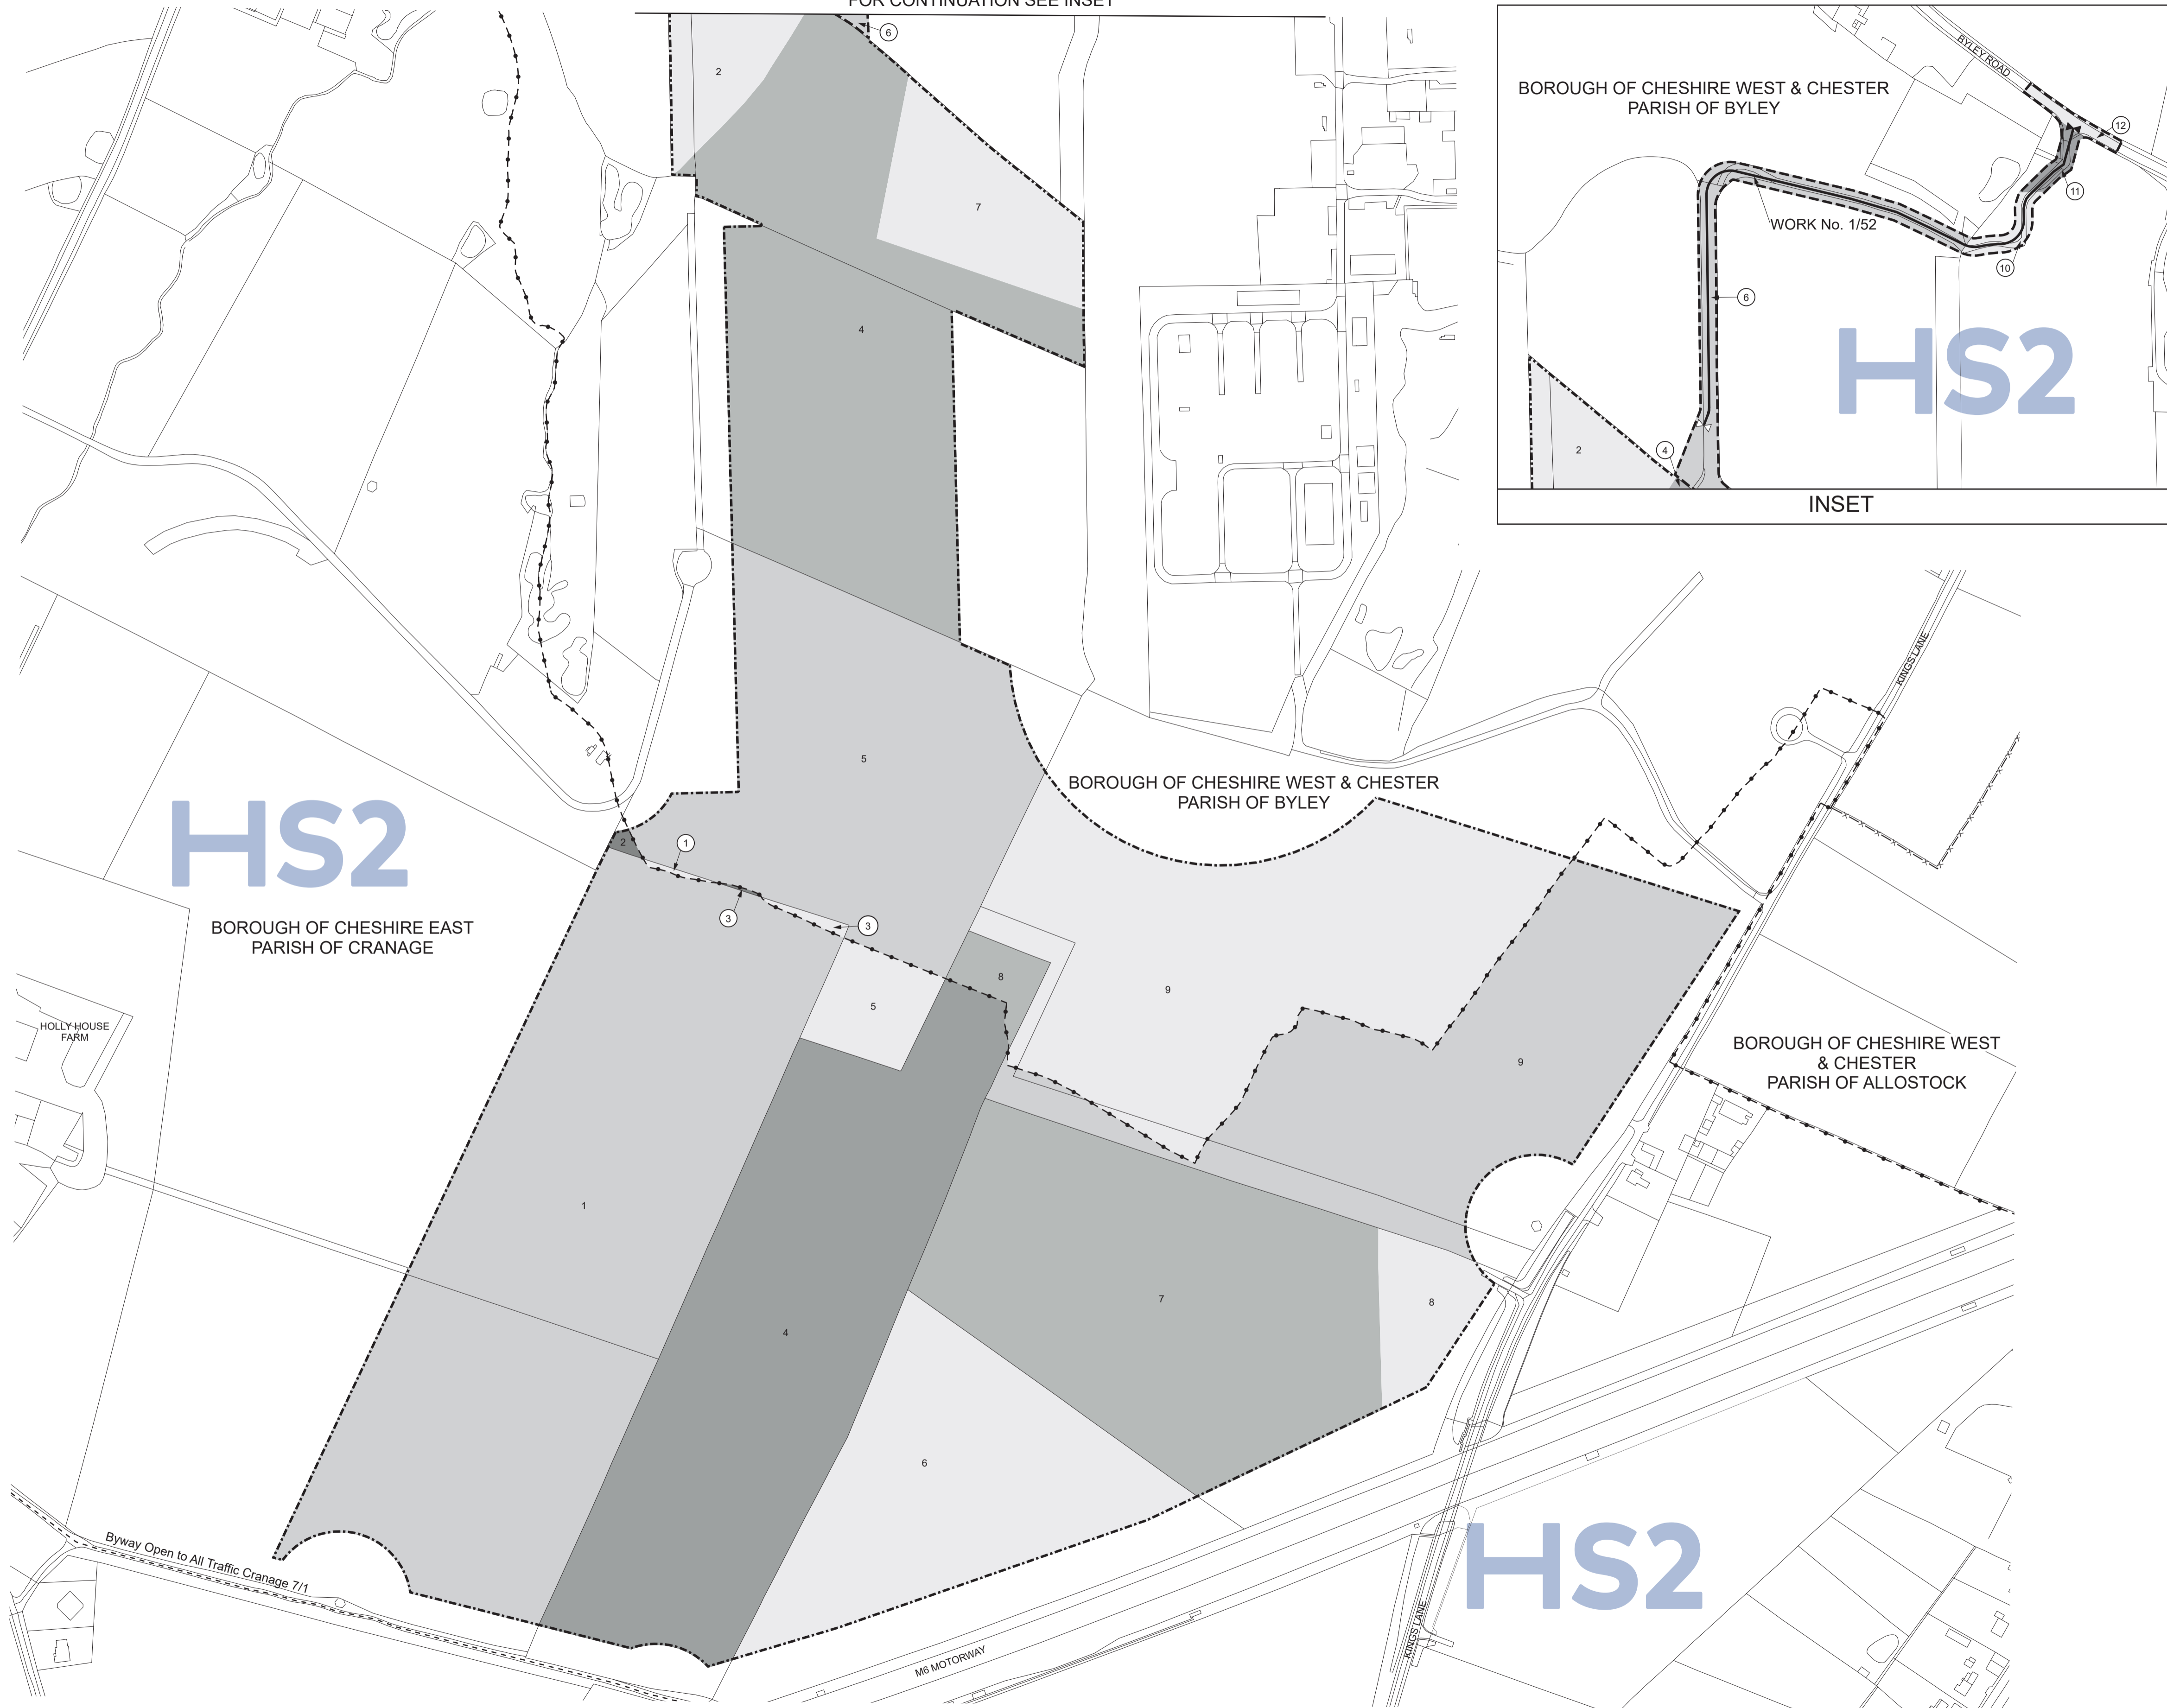

SHEET No. 1-31
 IN PARLIAMENT - SESSION 2021-22
 HIGH SPEED RAIL
 (CREWE - MANCHESTER)
 Work No. 1/52 (Access Road)
 For Section of Work No. 1/52 see Sheet No. 3-49

The area enclosed by any limit of deviation or by any limit of land to be acquired or used is the area extending to the outer edge of the line marking those limits

This map is based upon Ordnance Survey material with the permission of Ordnance Survey on behalf of the controller of Her Majesty's Stationery Office Crown copyright. Unauthorised reproduction infringes crown copyright and may lead to prosecution or civil proceedings (Ordnance Survey licence 100049190)

HS2

BOROUGH OF CHESHIRE EAST
PARISH OF CRANAGE

HOLLY HOUSE FARM

BOROUGH OF CHESHIRE WEST & CHESTER
PARISH OF BYLEY


BOROUGH OF CHESHIRE WEST & CHESTER
PARISH OF ALLOSTOCK

HS2

Byway Open to All Traffic Cranage 7/1




M6 MOTORWAY

RINGSTONE

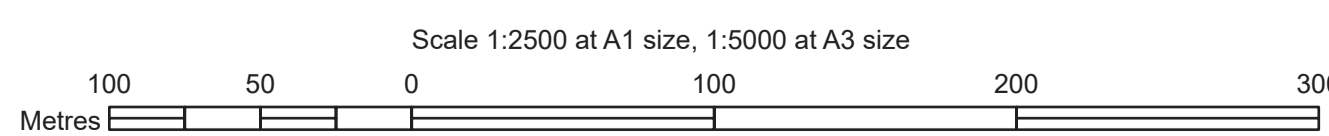

COUNTY OF CHESHIRE
BOROUGH OF CHESHIRE WEST & CHESTER

PLAN

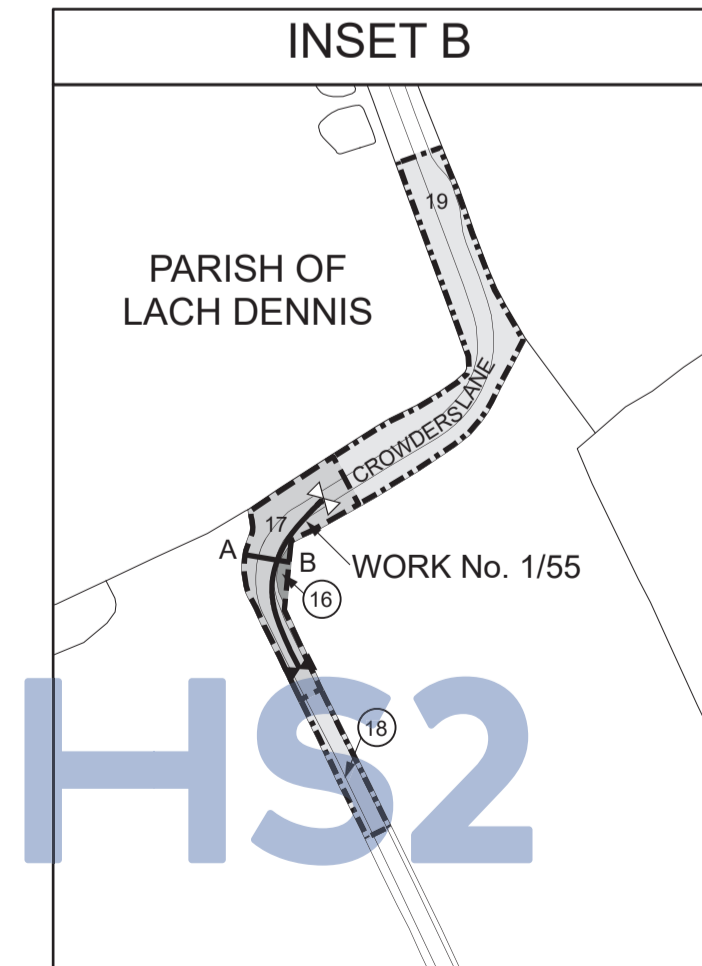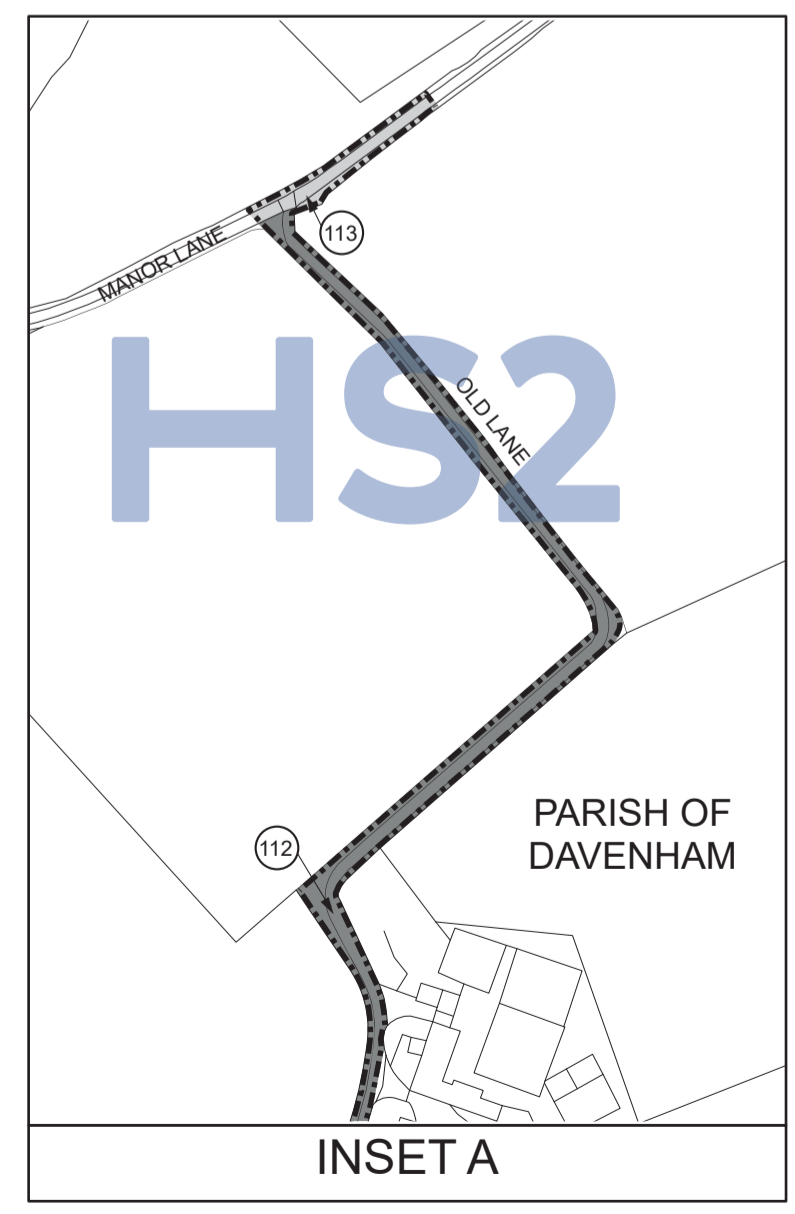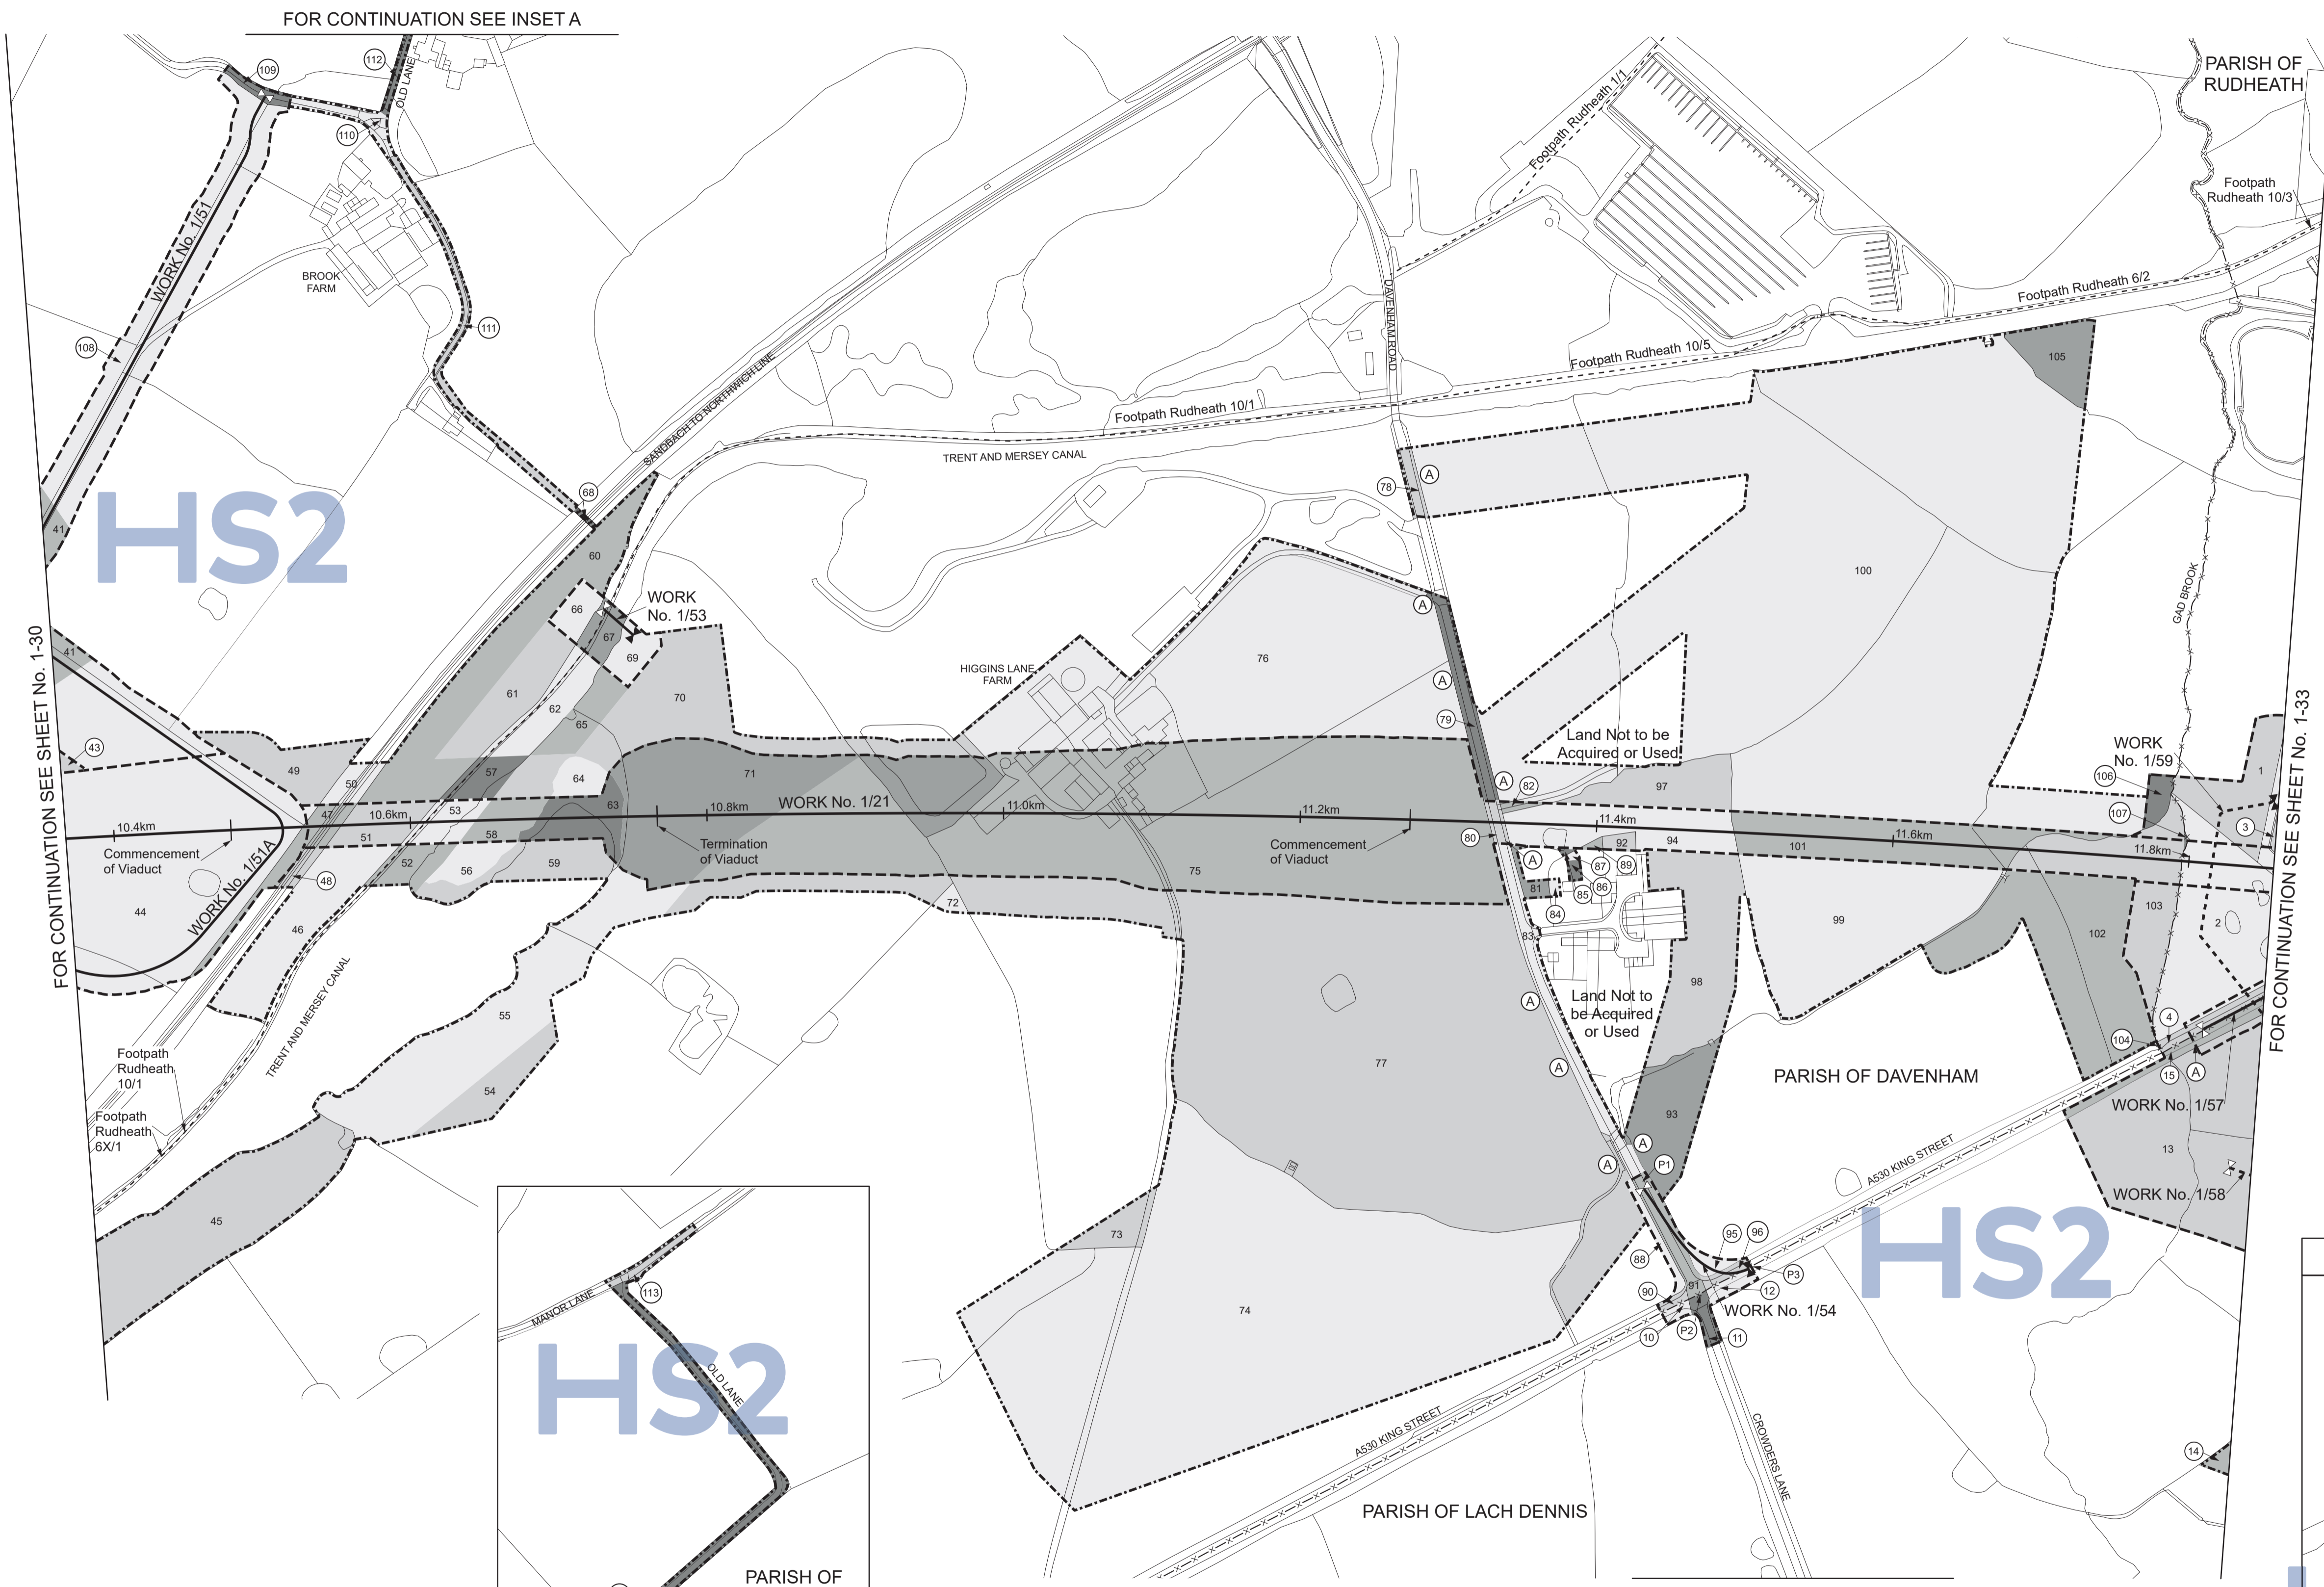


SHEET No. 1-32
IN PARLIAMENT - SESSION 2021-22
HIGH SPEED RAIL
(CREWE - MANCHESTER)

Work No. 1/21 (Railway)
Work No. 1/54 (Road)
Works Nos. 1/51, 1/51A (Access Roads)
Works Nos. 1/58, 1/59 (Gas Mains)
Work No. 1/55 (Highway Widening)
Work No. 1/53 (Temporary Bridge)
Work No. 1/57 (Temporary Road)

For Section of Work No. 1/21 see Sheet No. 3-32
For Section of Work No. 1/51 see Sheet No. 3-48
For Section of Work No. 1/51A see Sheet No. 3-48
For Section of Work No. 1/53 see Sheet No. 3-49
For Section of Work No. 1/54 see Sheet No. 3-49
For Section of Work No. 1/55 see Sheet No. 3-49
For Section of Work No. 1/57 see Sheet No. 3-49
For Section of Work No. 1/58 see Sheet No. 3-49
For Section of Work No. 1/59 see Sheet No. 3-50

The area enclosed by any limit of deviation or by any limit of land to be acquired or used is the area extending to the outer edge of the line marking those limits


This map is based upon Ordnance Survey material with the permission of Ordnance Survey on behalf of the controller of Her Majesty's Stationery Office Crown copyright. Unauthorised reproduction infringes crown copyright and may lead to prosecution or civil proceedings (Ordnance Survey licence 100049190)

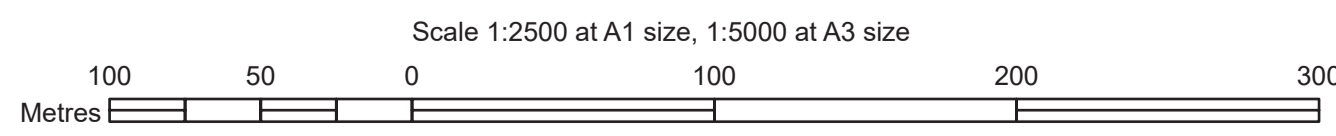

COUNTY OF CHESHIRE
BOROUGH OF CHESHIRE WEST & CHESTER

PLAN

FOR CONTINUATION SEE SHEET No. 1-34

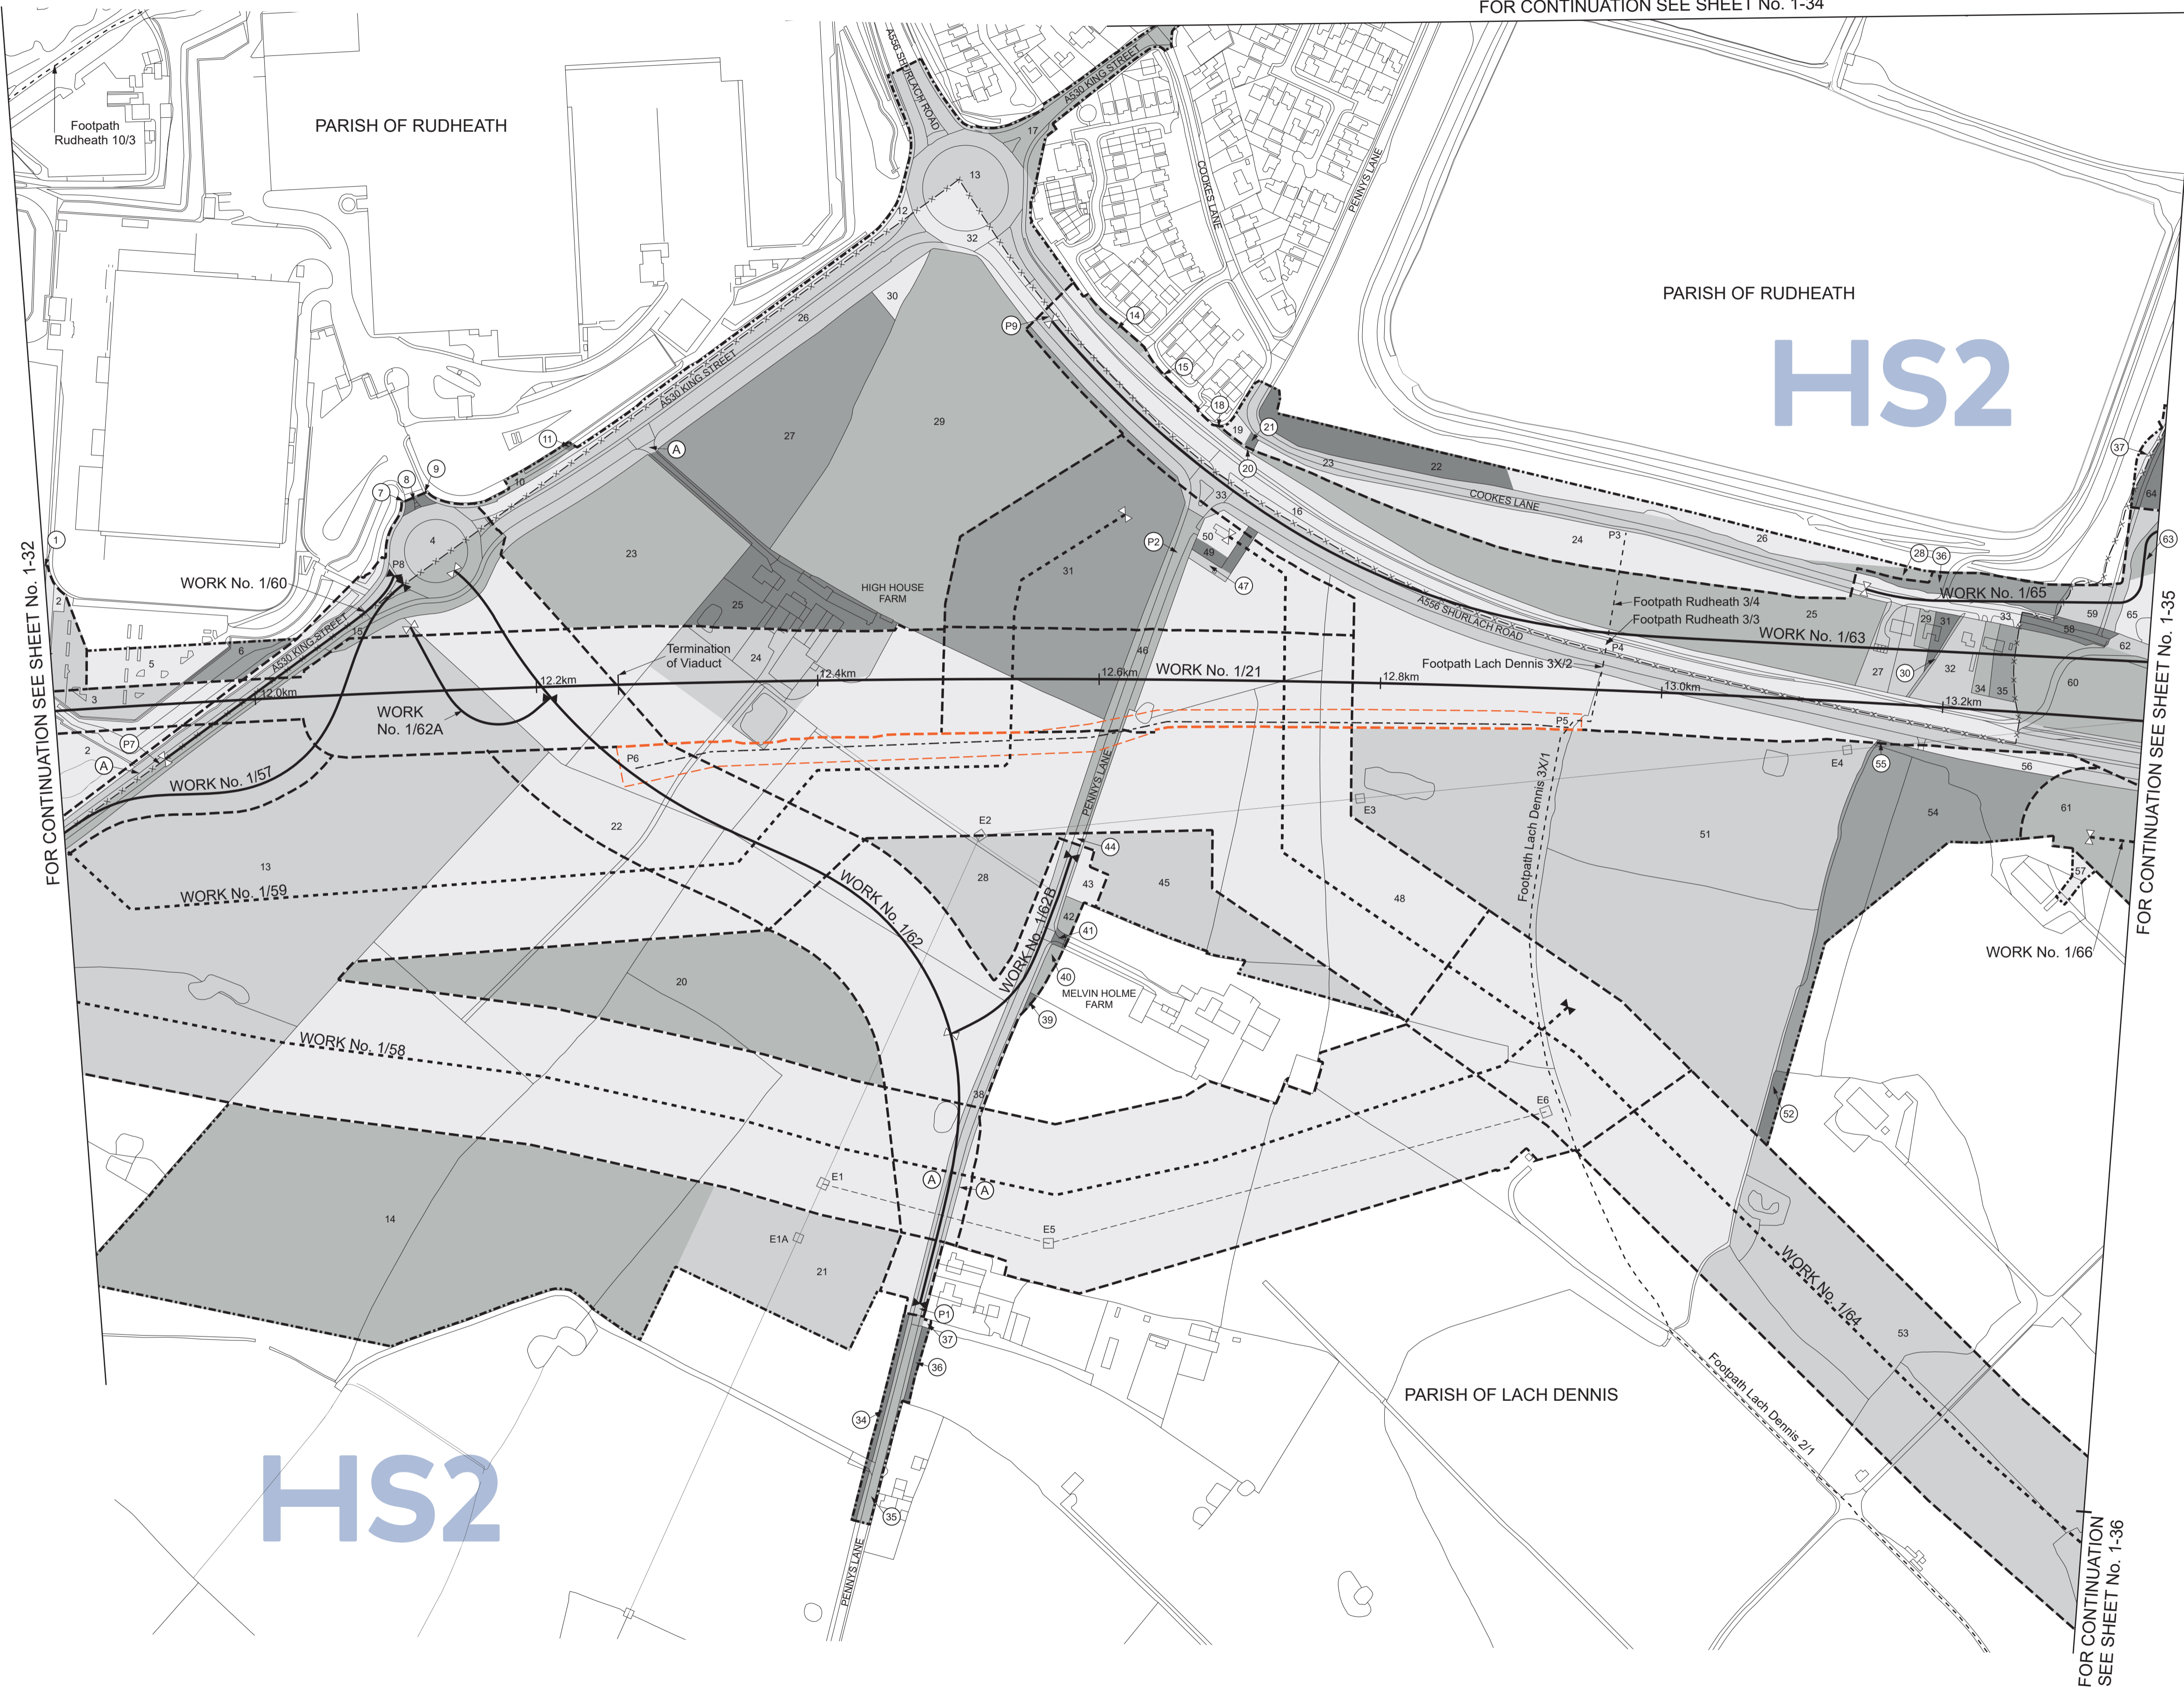

SHEET No. 1-33
IN PARLIAMENT - SESSION 2021-22
HIGH SPEED RAIL
(CREWE - MANCHESTER)
Work No. 1/21 (Railway)
Works Nos. 1/60, 1/62, 1/63 (Roads)
Works Nos. 1/62A, 1/62B, 1/65 (Access Roads)
Works Nos. 1/58, 1/59, 1/64, 1/66 (Gas Mains)
Work No. 1/57 (Temporary Road)
For Section of Work No. 1/21 see Sheet No. 3-33
For Section of Work No. 1/57 see Sheet No. 3-49
For Section of Work No. 1/58 see Sheet No. 3-49
For Section of Work No. 1/59 see Sheet No. 3-50
For Section of Work No. 1/60 see Sheet No. 3-50
For Section of Work No. 1/62 see Sheet No. 3-50
For Section of Work No. 1/62A see Sheet No. 3-50
For Section of Work No. 1/62B see Sheet No. 3-50
For Section of Work No. 1/63 see Sheet No. 3-51
For Section of Work No. 1/64 see Sheet No. 3-53
For Section of Work No. 1/65 see Sheet No. 3-55
For Section of Work No. 1/66 see Sheet No. 3-55
The area enclosed by any limit of deviation or by any limit of land to be acquired or used is the area extending to the outer edge of the line marking those limits
This map is based upon Ordnance Survey material with the permission of Ordnance Survey on behalf of the controller of Her Majesty's Stationery Office Crown copyright. Unauthorised reproduction infringes crown copyright and may lead to prosecution or civil proceedings (Ordnance Survey licence 100049190)


FOR CONTINUATION SEE SHEET No. 1-32

FOR CONTINUATION SEE SHEET No. 1-35

FOR CONTINUATION SEE SHEET No. 1-36


HS2

HS2

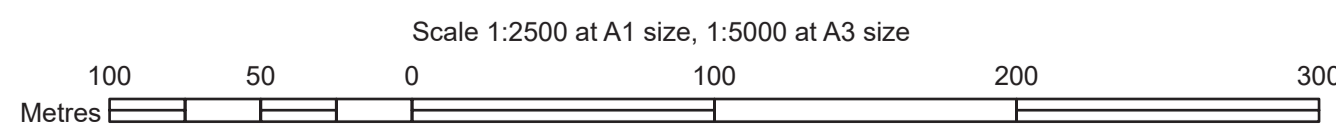

COUNTY OF CHESHIRE
BOROUGH OF CHESHIRE WEST & CHESTER


PLAN

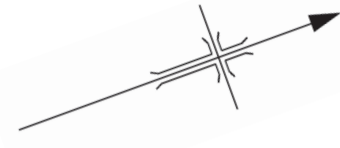

SHEET No. 1-34
IN PARLIAMENT - SESSION 2021-22
HIGH SPEED RAIL
(CREWE - MANCHESTER)
Additional Land


The area enclosed by any limit of deviation or by any limit of land to be acquired or used is the area extending to the outer edge of the line marking those limits

This map is based upon Ordnance Survey material with the permission of Ordnance Survey on behalf of the controller of Her Majesty's Stationary Office Crown copyright. Unauthorised reproduction infringes crown copyright and may lead to prosecution or civil proceedings (Ordnance Survey licence 100049190)

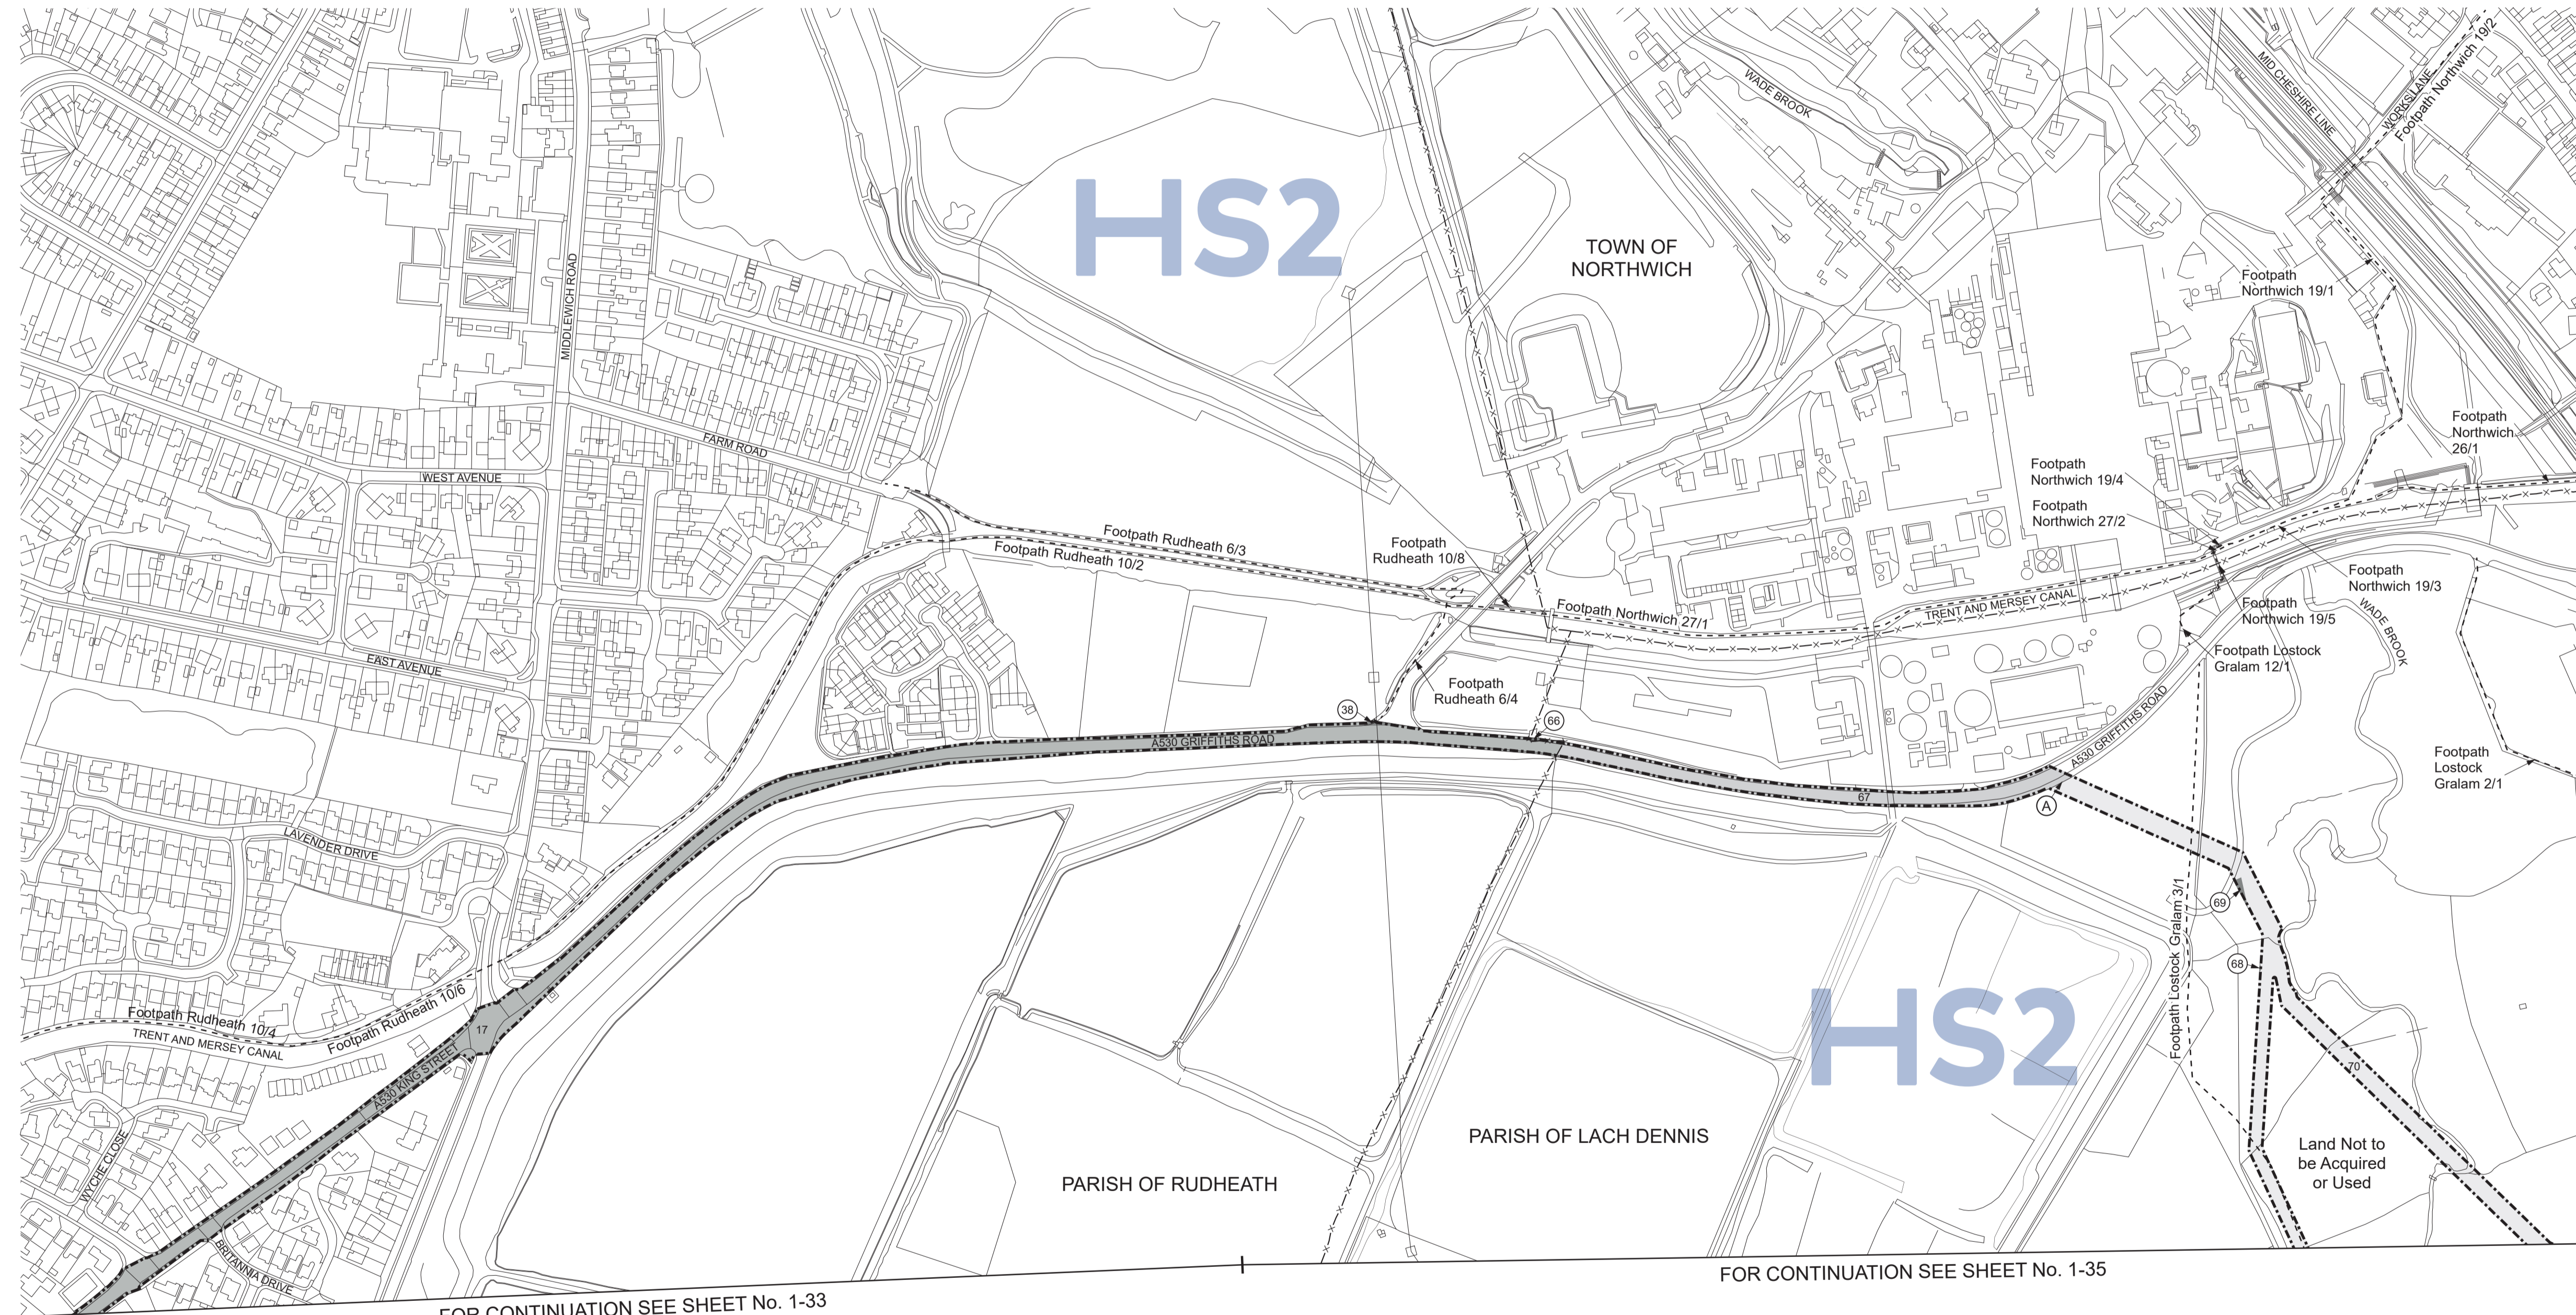

FOR CONTINUATION SEE SHEET No. 1-33

FOR CONTINUATION SEE SHEET No. 1-35

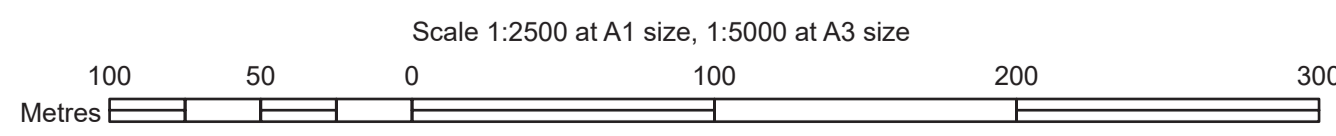


COUNTY OF CHESHIRE
BOROUGH OF CHESHIRE WEST & CHESTER

PLAN



FOR CONTINUATION SEE SHEET No. 1-34

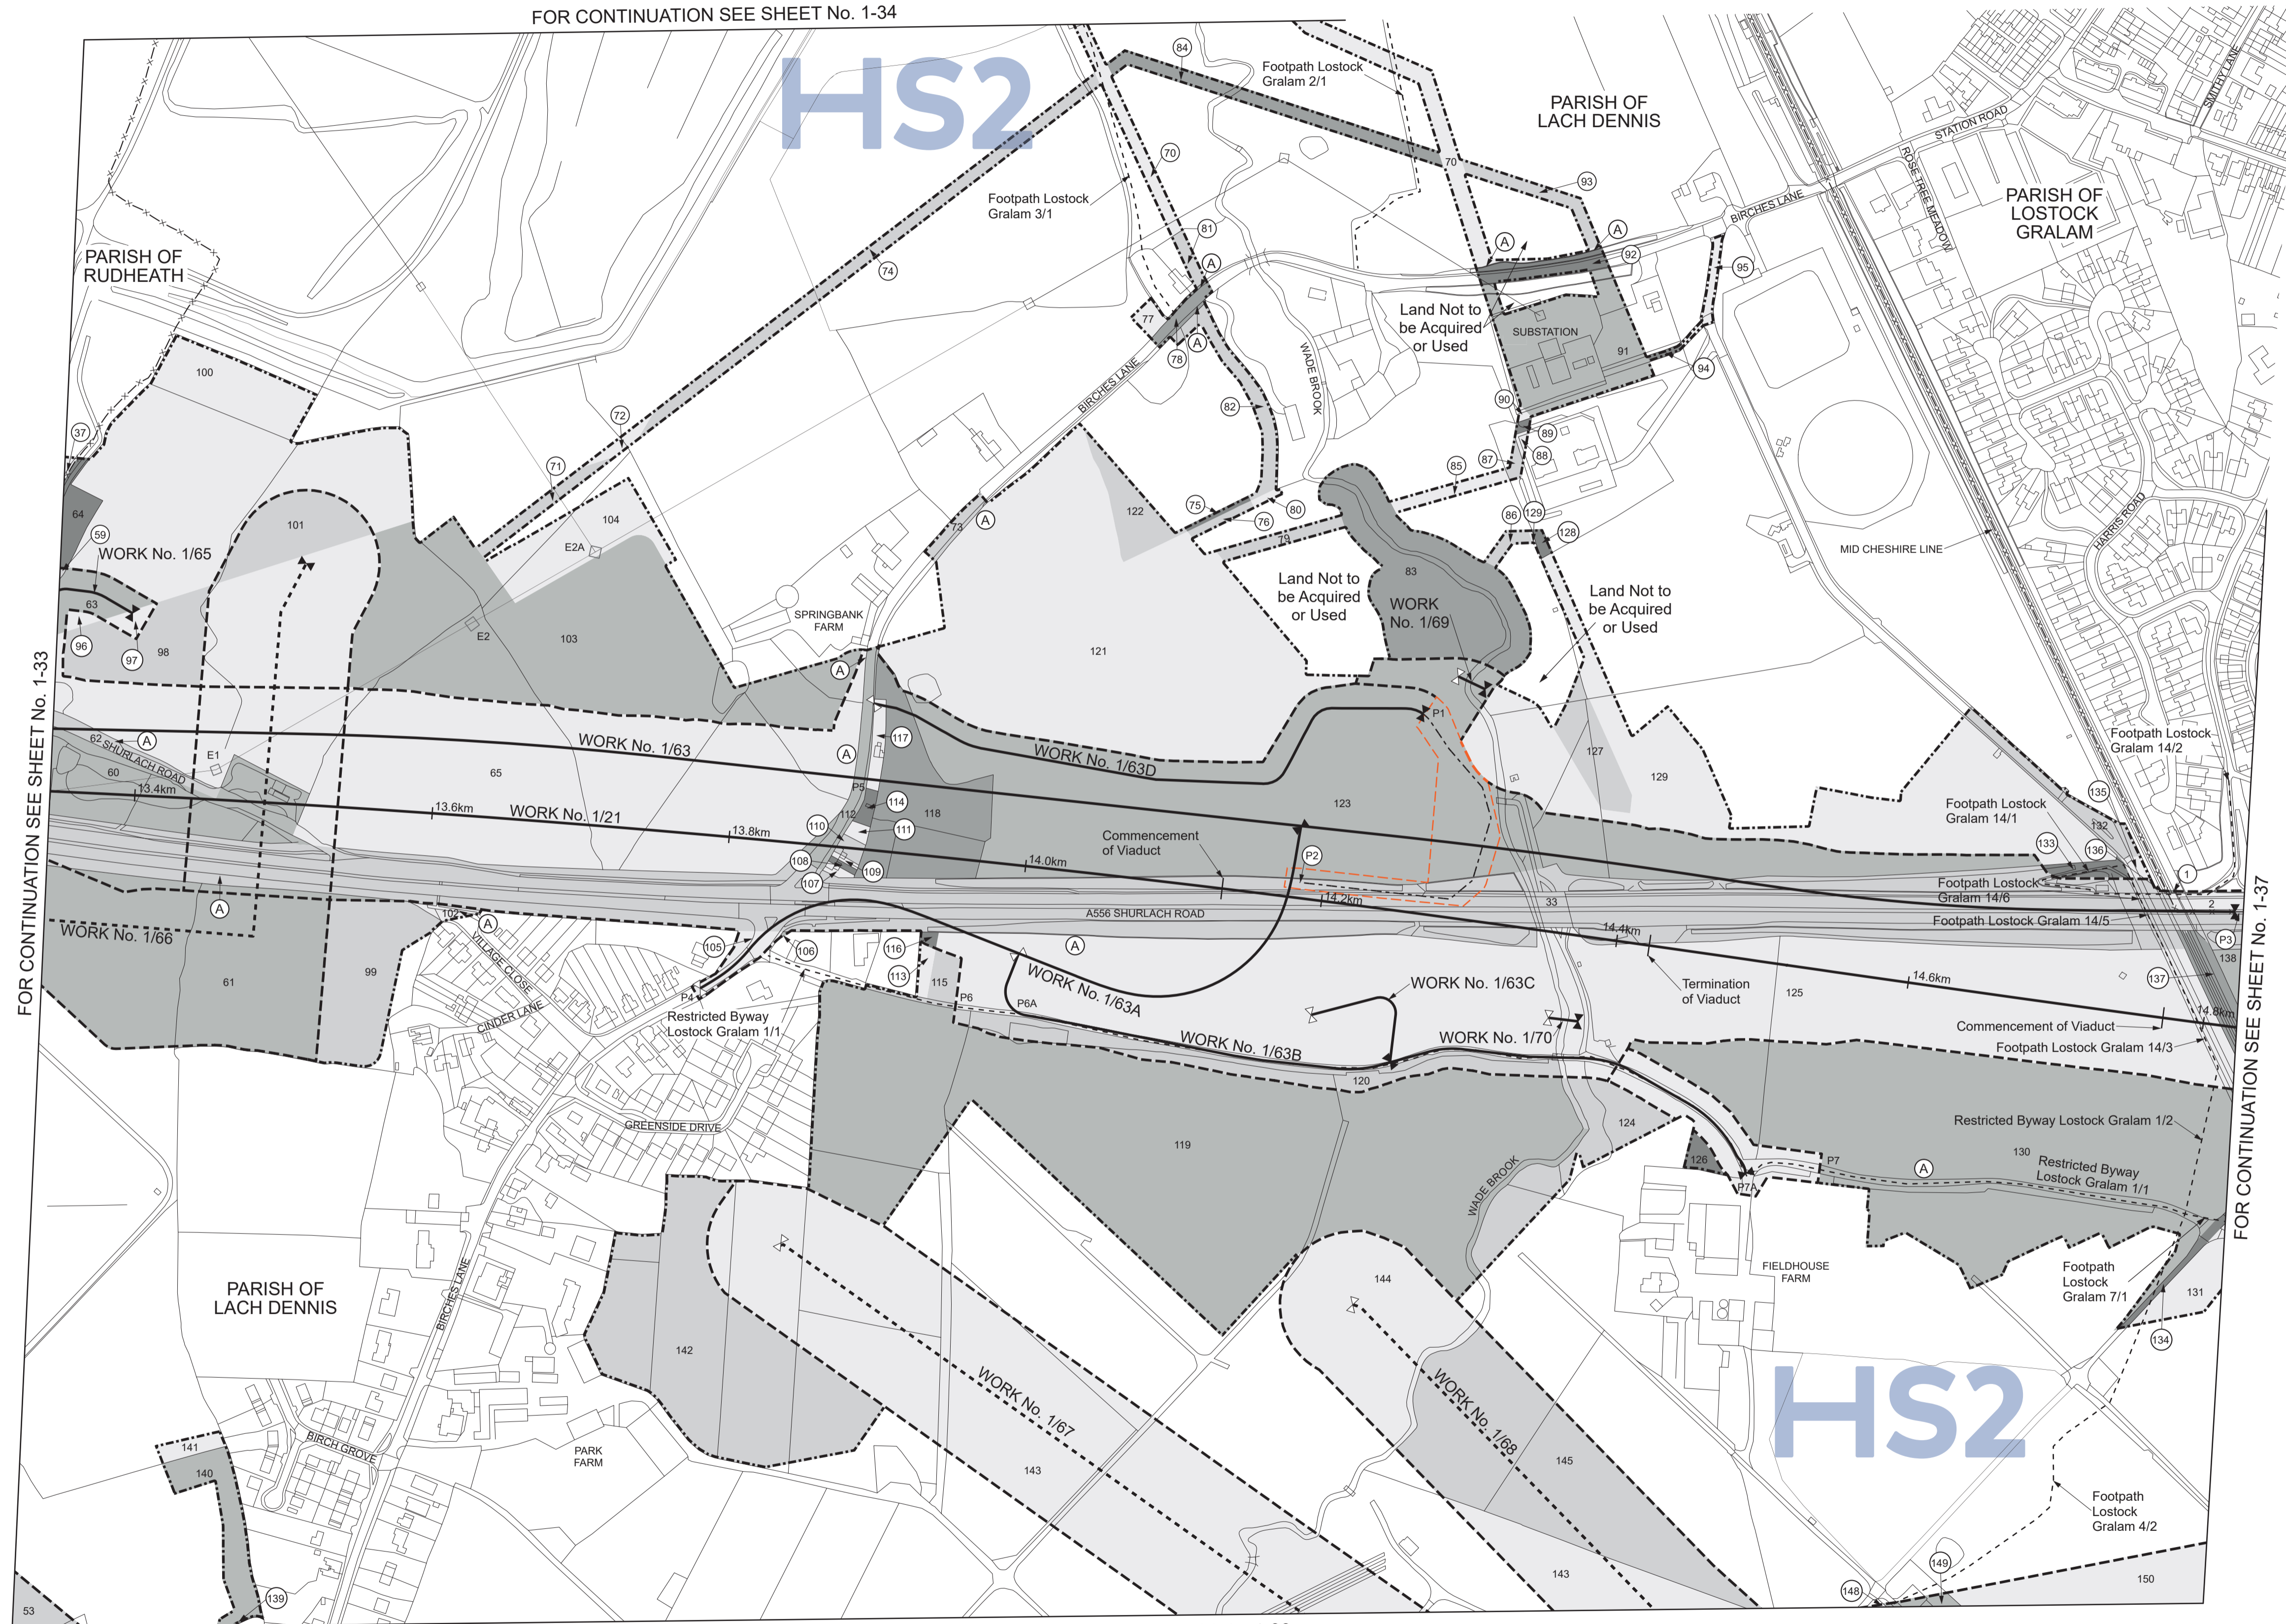

SHEET No. 1-35
IN PARLIAMENT - SESSION 2021-22
HIGH SPEED RAIL
(CREWE - MANCHESTER)
Work No. 1/21 (Railway)
Works Nos. 1/63, 1/63A (Roads)
Works Nos. 1/63B, 1/63C, 1/63D, 1/65 (Access Roads)
Works Nos. 1/66, 1/67, 1/68 (Gas Mains)
Works Nos. 1/69, 1/70 (Temporary Bridges)
For Section of Work No. 1/21 see Sheet No. 3-33
For Section of Work No. 1/63 see Sheet No. 3-51
For Section of Work No. 1/63A see Sheet No. 3-52
For Section of Work No. 1/63B see Sheet No. 3-52
For Section of Work No. 1/63C see Sheet No. 3-52
For Section of Work No. 1/63D see Sheet No. 3-52
For Section of Work No. 1/65 see Sheet No. 3-55
For Section of Work No. 1/66 see Sheet No. 3-55
For Section of Work No. 1/67 see Sheet No. 3-54
For Section of Work No. 1/68 see Sheet No. 3-55
For Section of Work No. 1/69 see Sheet No. 3-55
For Section of Work No. 1/70 see Sheet No. 3-55
The area enclosed by any limit of deviation or by any limit of land to be acquired or used is the area extending to the outer edge of the line marking those limits
This map is based upon Ordnance Survey material with the permission of Ordnance Survey on behalf of the controller of Her Majesty's Stationery Office Crown copyright. Unauthorised reproduction infringes crown copyright and may lead to prosecution or civil proceedings (Ordnance Survey licence 100049190)

FOR CONTINUATION SEE SHEET No. 1-33

FOR CONTINUATION SEE SHEET No. 1-37


Proposed Temporary Bridge over Wade Brook, Work No. 1/69, span 20.25m, headway 3.81m.

Proposed Bridge over Wade Brook, Work No. 1/63, span 43.95m, headway 9.20m.


FOR CONTINUATION SEE SHEET No. 1-36

Proposed Railway over Wade Brook, Work No. 1/21, span 50.00m, headway 17.05m.

Proposed Temporary Bridge over Wade Brook, Work No. 1/70, span 20.25m, headway 4.27m.

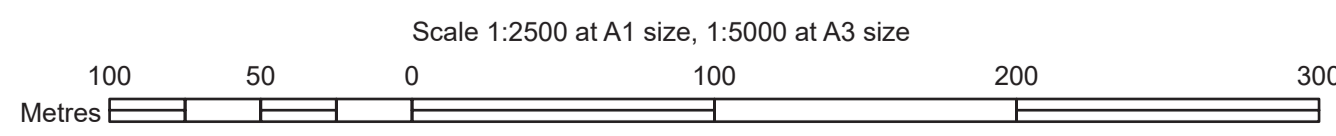




COUNTY OF CHESHIRE
BOROUGH OF CHESHIRE WEST & CHESTER
PARISH OF LACH DENNIS
PLAN

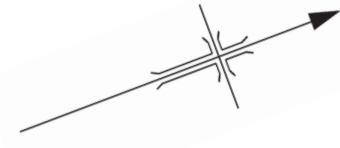


SHEET No. 1-36
IN PARLIAMENT - SESSION 2021-22
HIGH SPEED RAIL
(CREWE - MANCHESTER)
Works Nos. 1/56, 1/61 (Roads)
Works Nos. 1/64, 1/67, 1/68 (Gas Mains)
For Section of Work No. 1/56 see Sheet No. 3-49
For Section of Work No. 1/61 see Sheet No. 3-50
For Section of Work No. 1/64 see Sheet No. 3-53
For Section of Work No. 1/67 see Sheet No. 3-54
For Section of Work No. 1/68 see Sheet No. 3-55

The area enclosed by any limit of deviation or by any limit of land to be acquired or used is the area extending to the outer edge of the line marking those limits



This map is based upon Ordnance Survey material with the permission of Ordnance Survey on behalf of the controller of Her Majesty's Stationary Office Crown copyright. Unauthorised reproduction infringes crown copyright and may lead to prosecution or civil proceedings (Ordnance Survey licence 100049190)

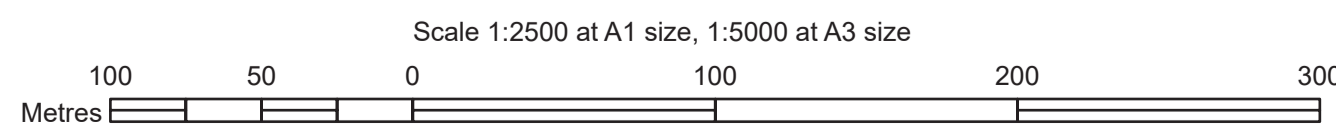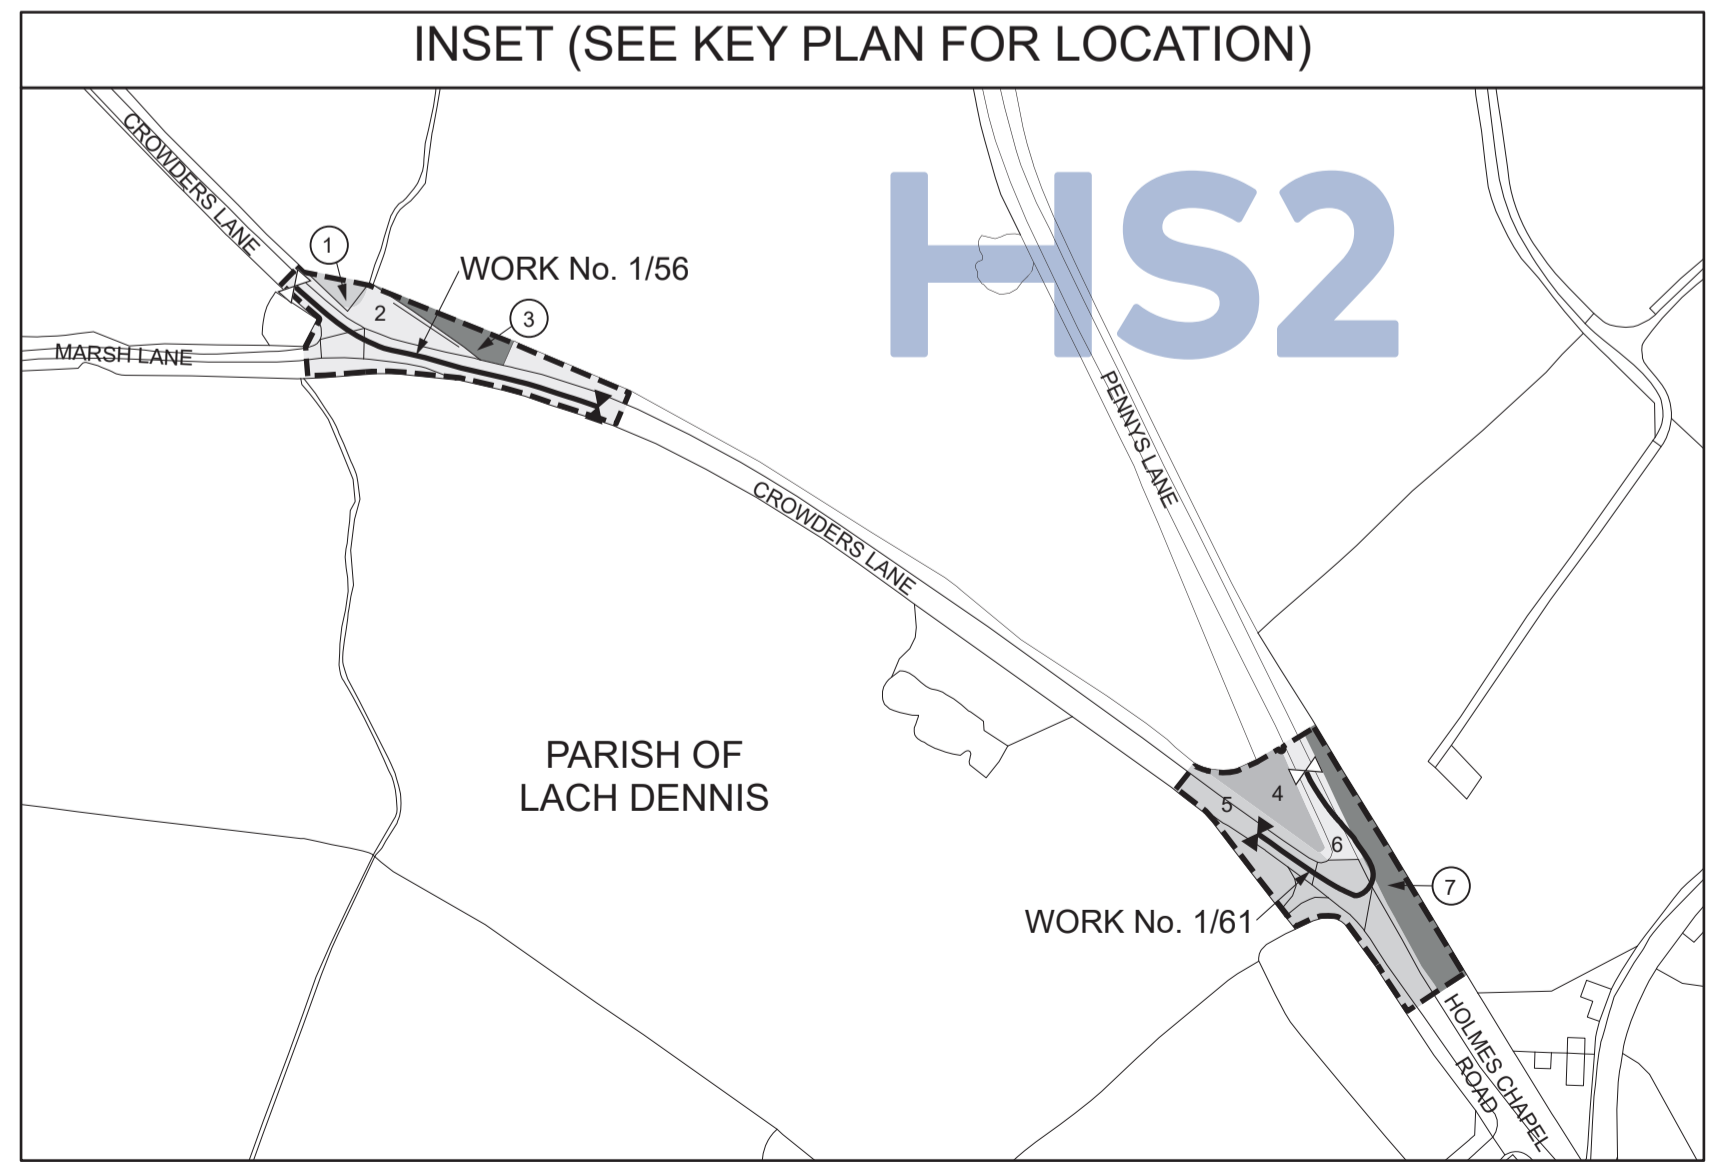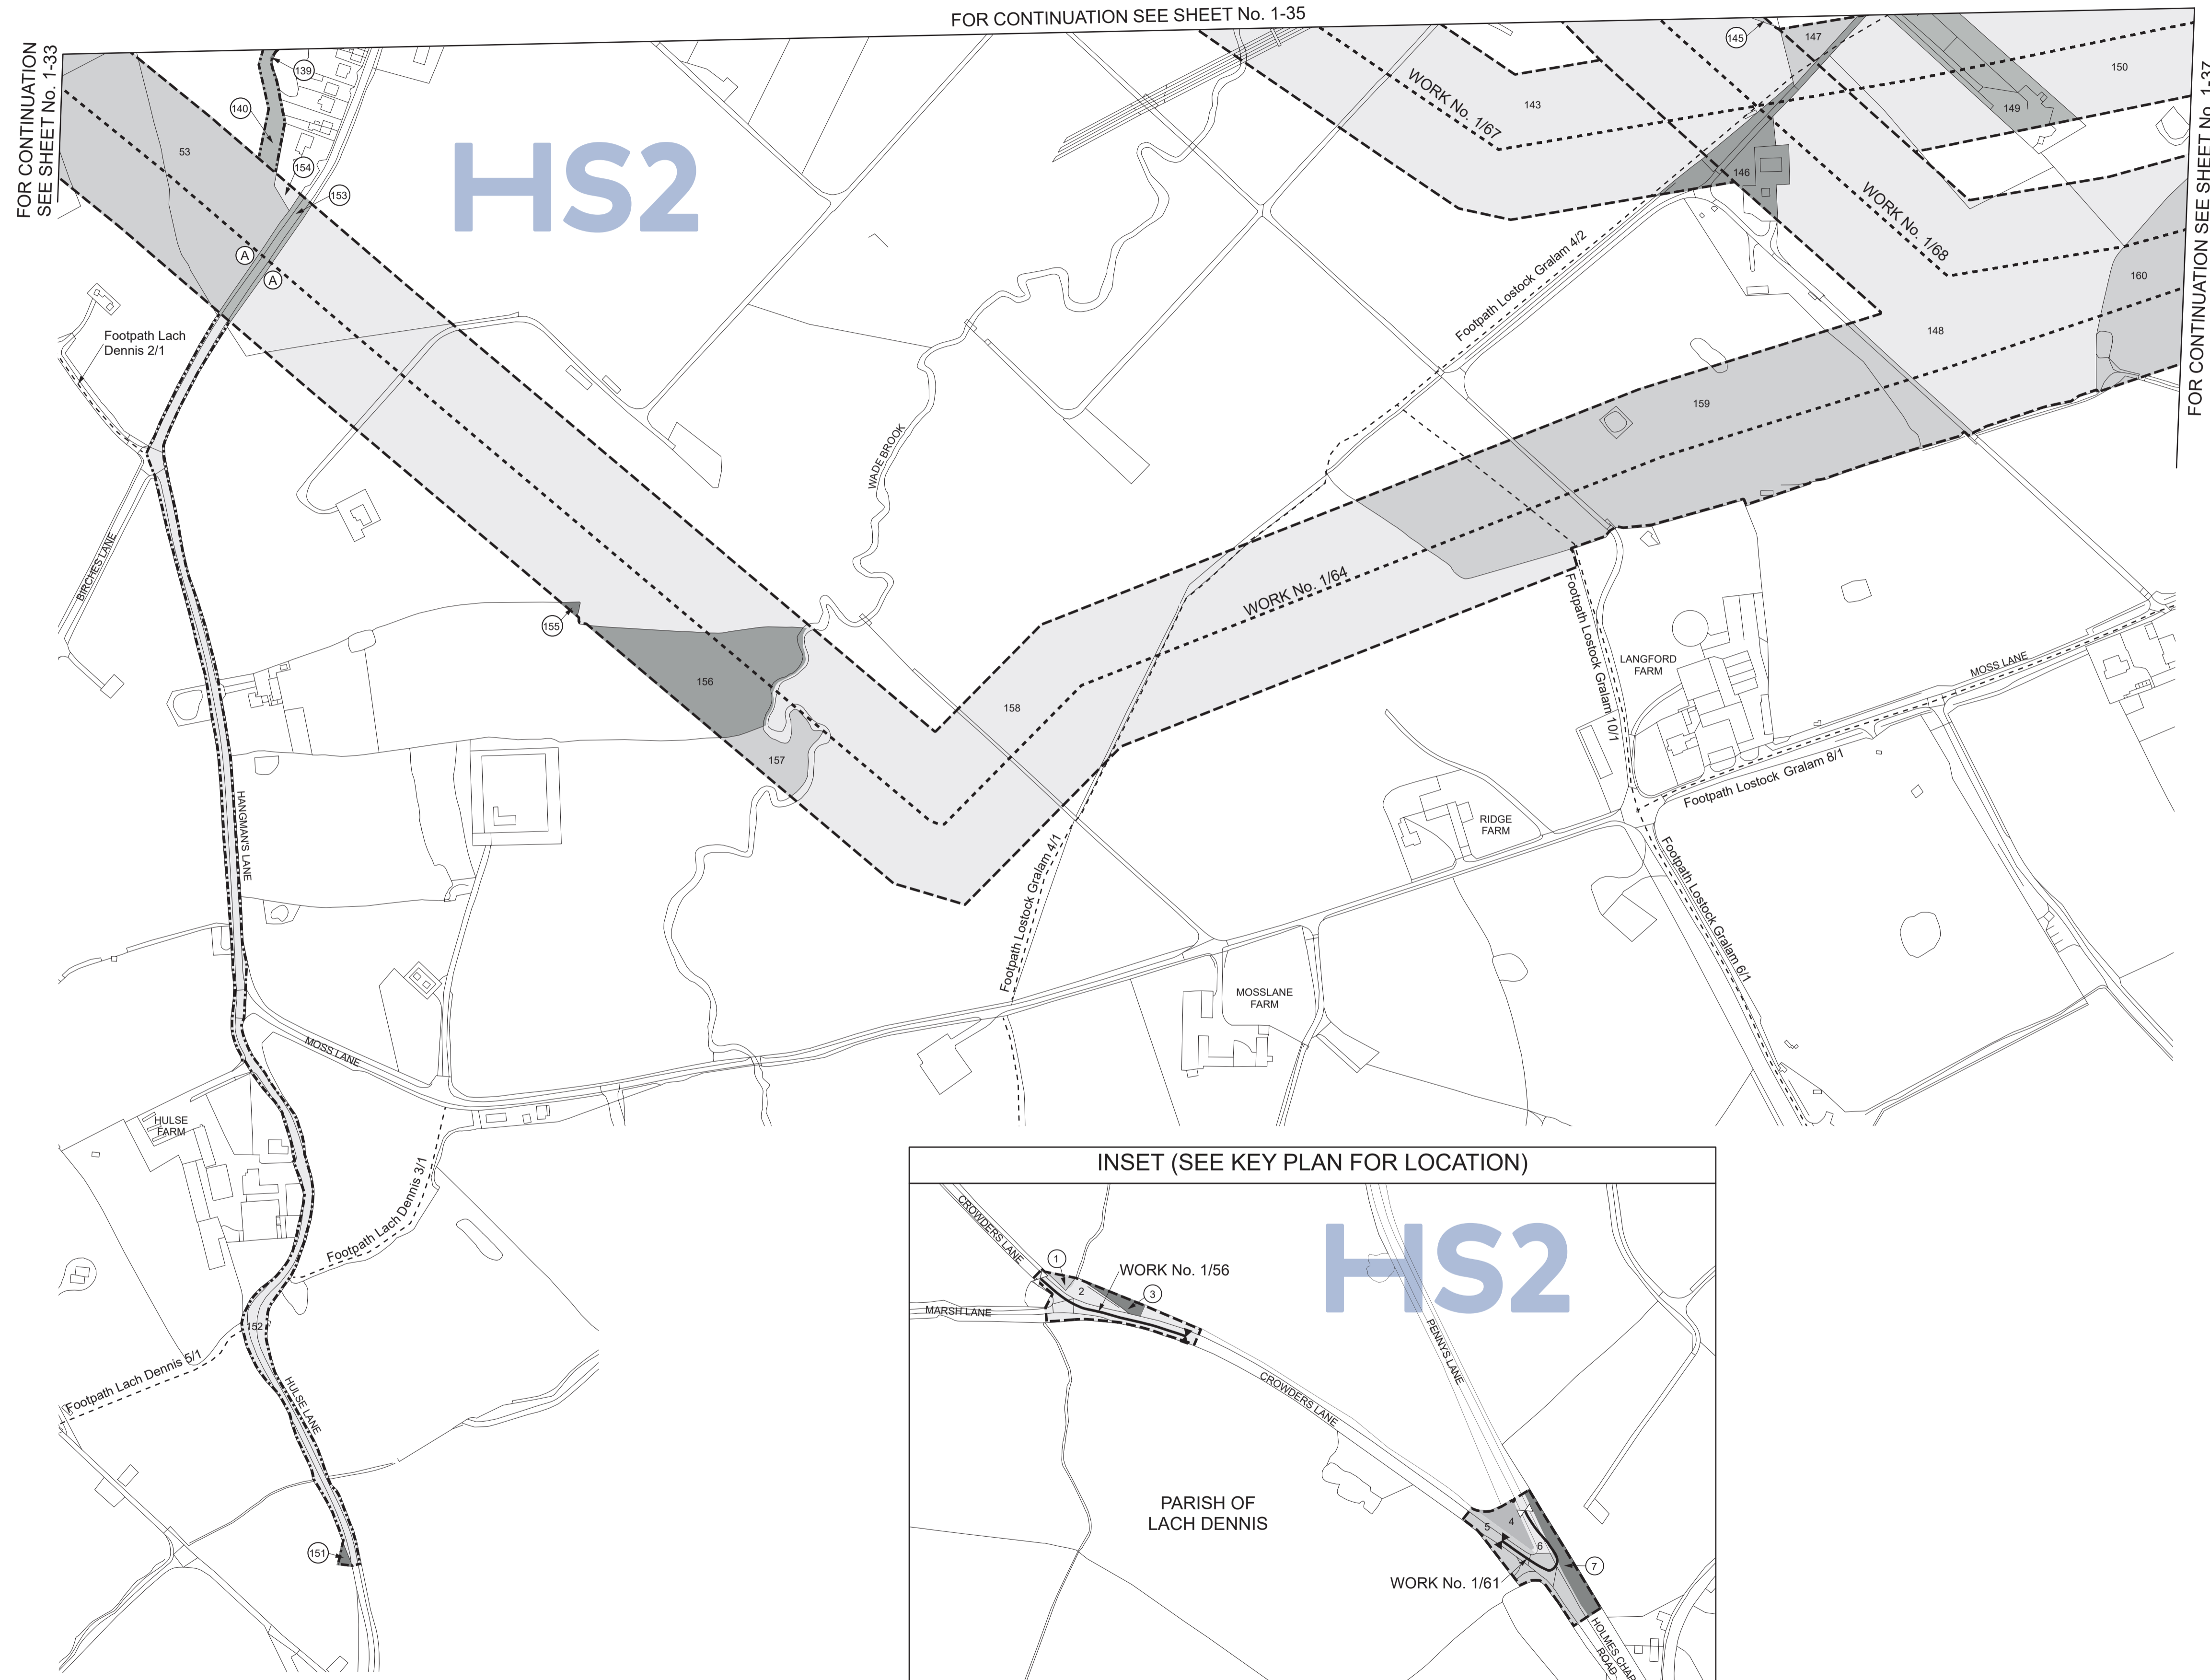

PLAN

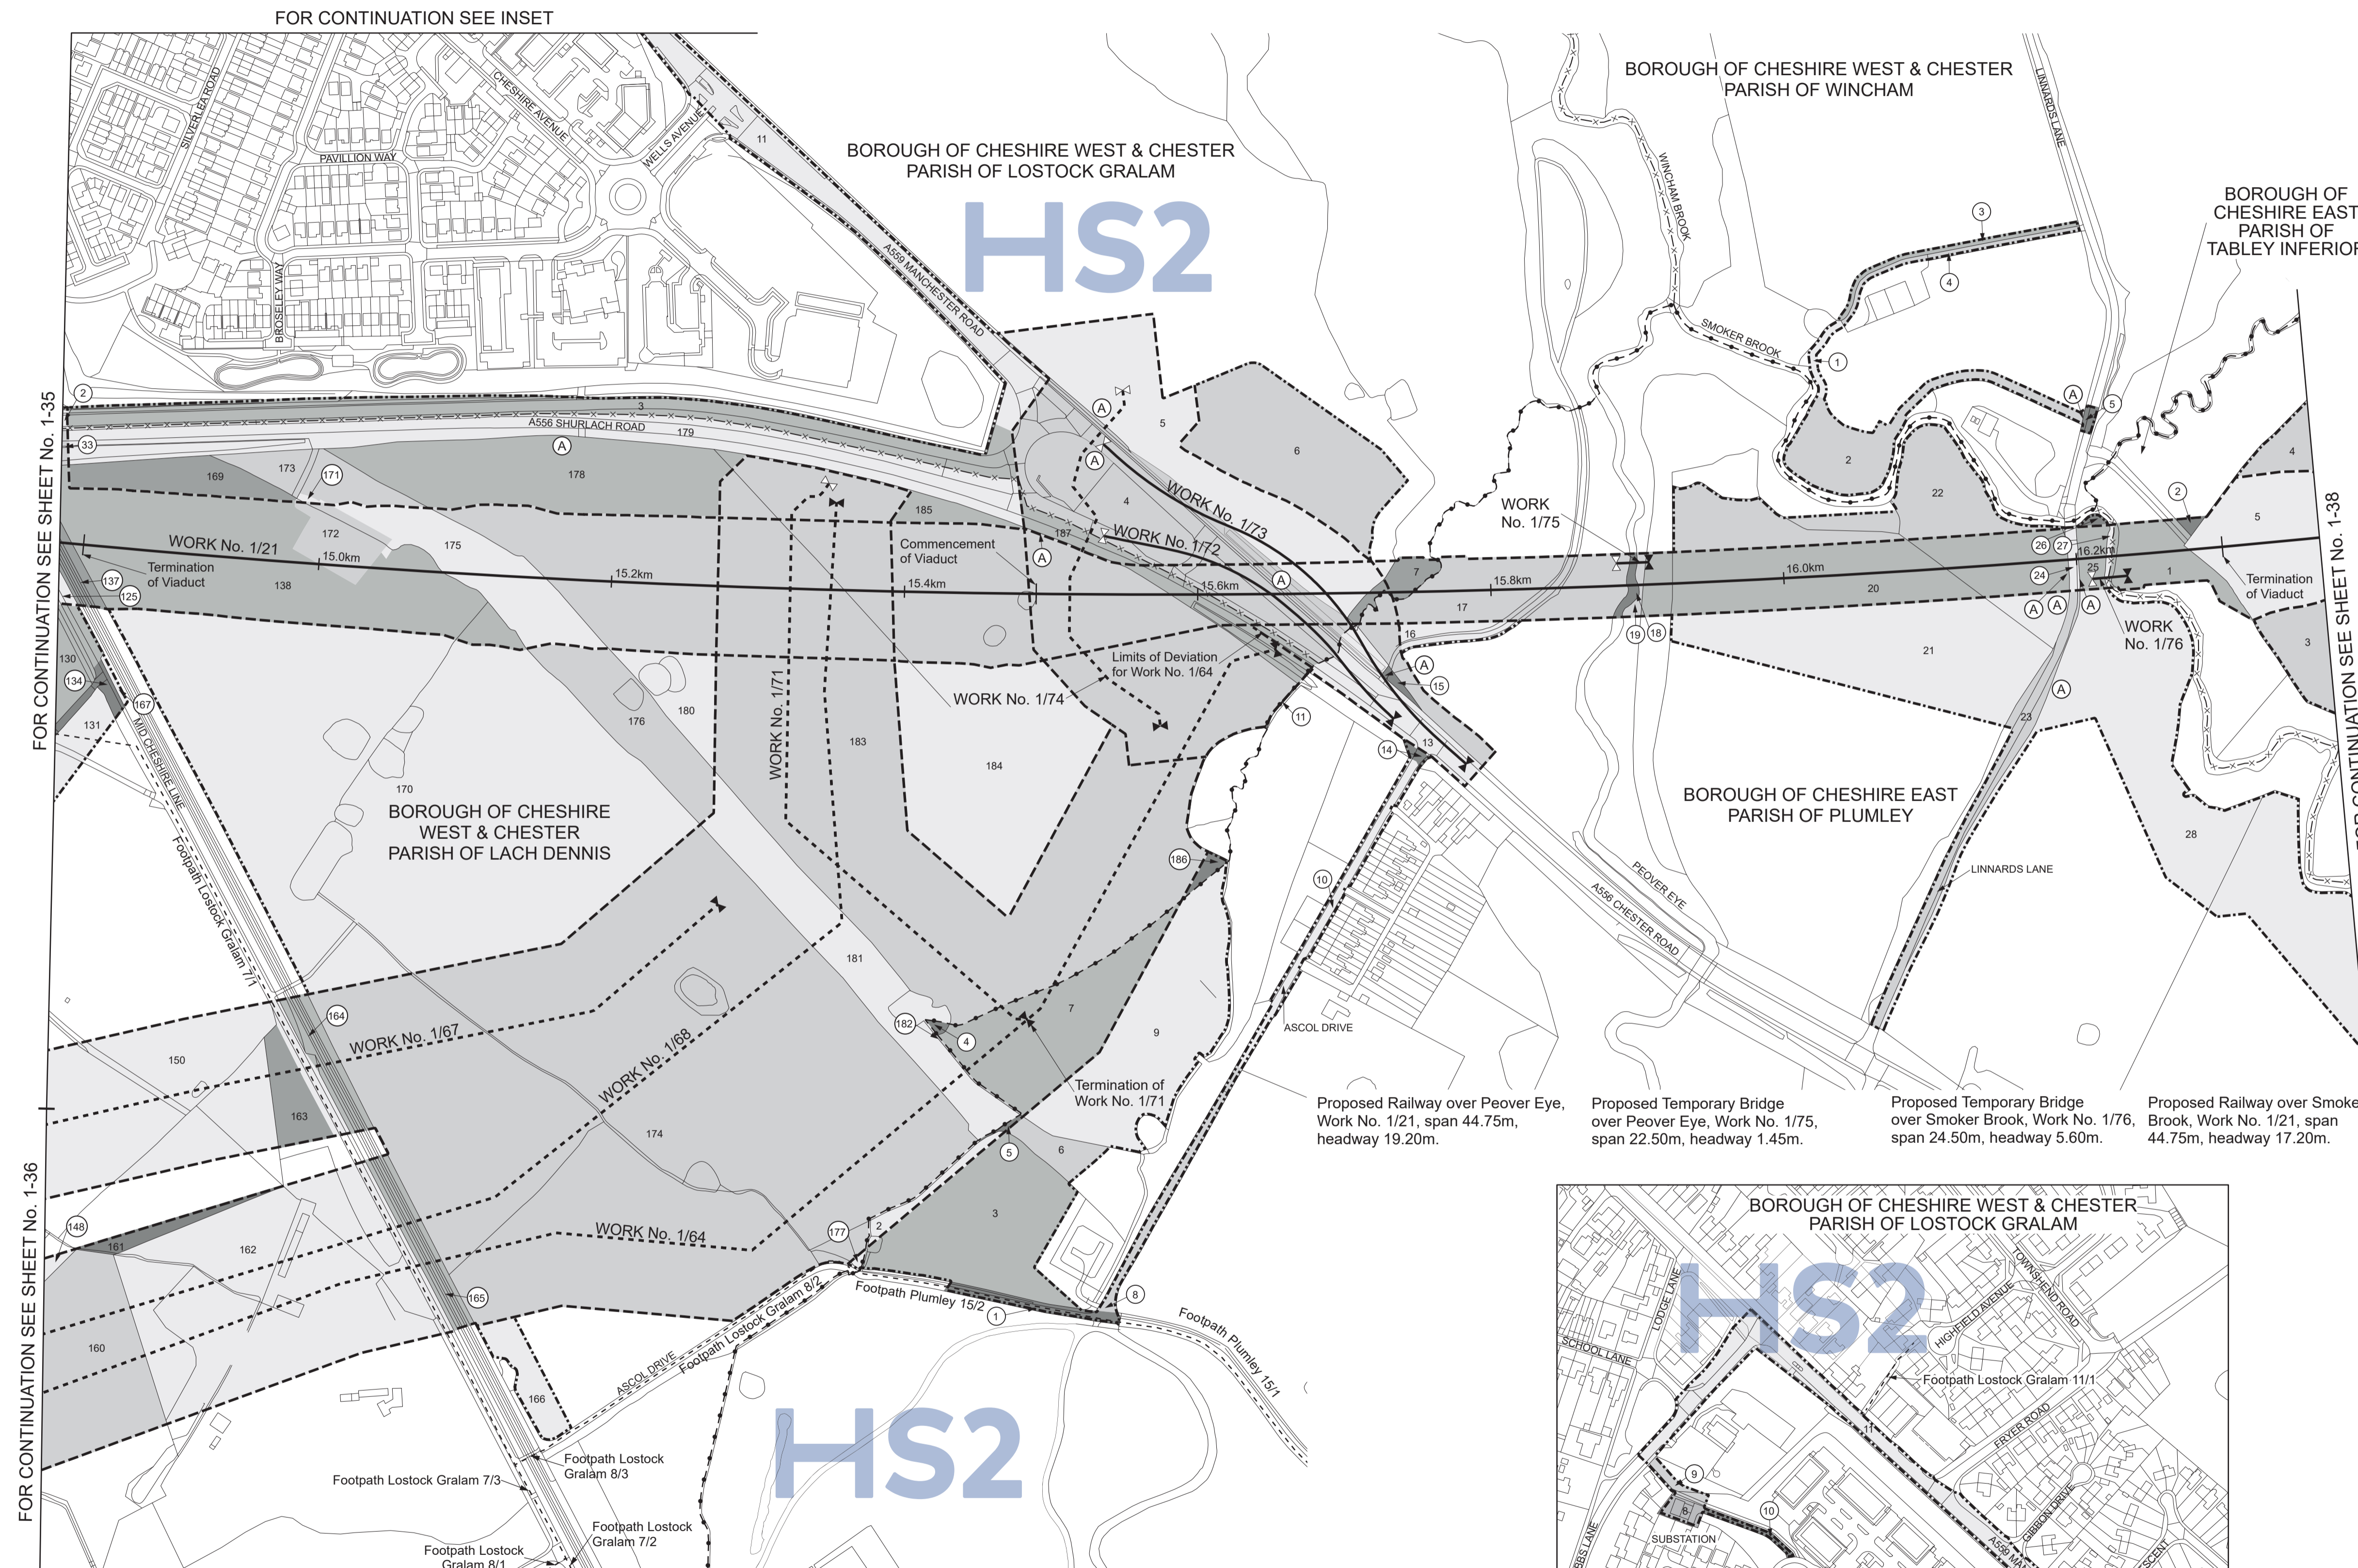

Proposed Railway over Peover Eye, Work No. 1/21, span 44.75m, headway 19.20m.
Proposed Temporary Bridge over Peover Eye, Work No. 1/75, span 22.50m, headway 1.45m.
Proposed Temporary Bridge over Smoker Brook, Work No. 1/76, span 24.50m, headway 5.60m.
Proposed Railway over Smoker Brook, Work No. 1/21, span 44.75m, headway 17.20m.

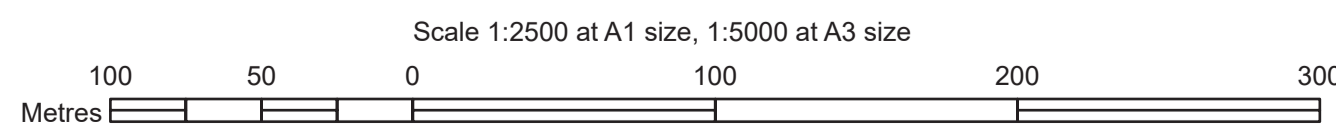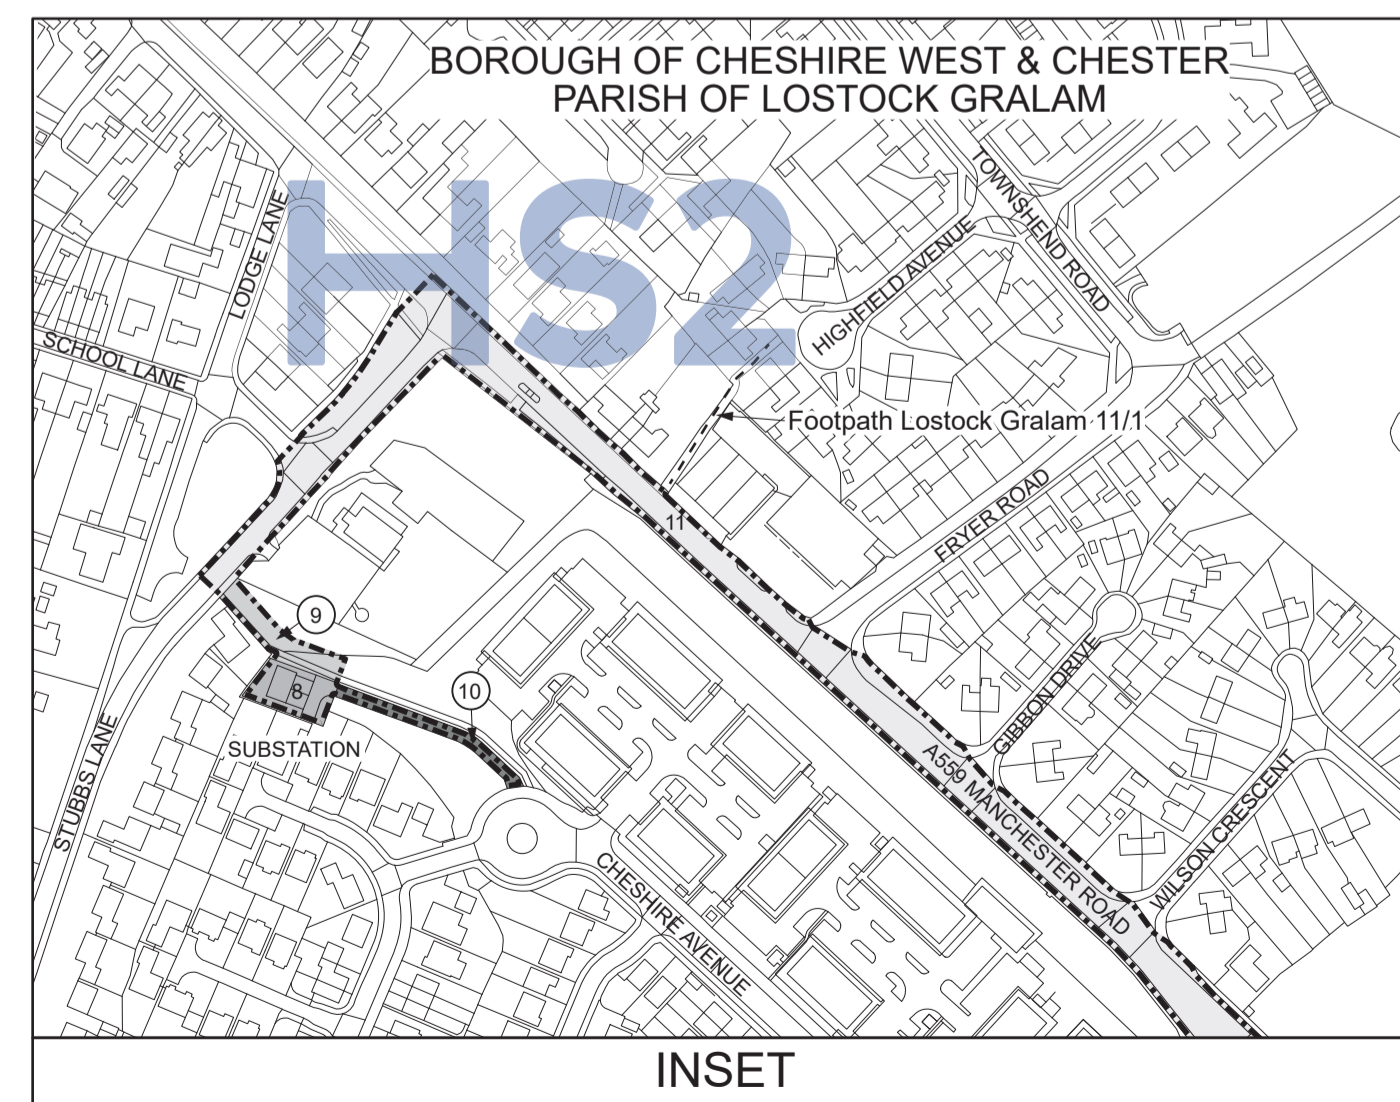


COUNTY OF CHESHIRE

PLAN

SHEET No. 1-38
 IN PARLIAMENT - SESSION 2021-22
 HIGH SPEED RAIL
 (CREWE - MANCHESTER)
 Work No. 1/21 (Railway)
 Work No. 1/78 (Access Road)
 Work No. 1/77 (Gas Main)
 For Section of Work No. 1/21 see Sheet No. 3-57
 For Section of Work No. 1/77 see Sheet No. 3-59
 For Section of Work No. 1/78 see Sheet No. 3-59



The area enclosed by any limit of deviation or by any limit of land to be acquired or used is the area extending to the outer edge of the line marking those limits

This map is based upon Ordnance Survey material with the permission of Ordnance Survey on behalf of the controller of Her Majesty's Stationery Office Crown copyright. Unauthorised reproduction infringes crown copyright and may lead to prosecution or civil proceedings (Ordnance Survey licence 100049190)

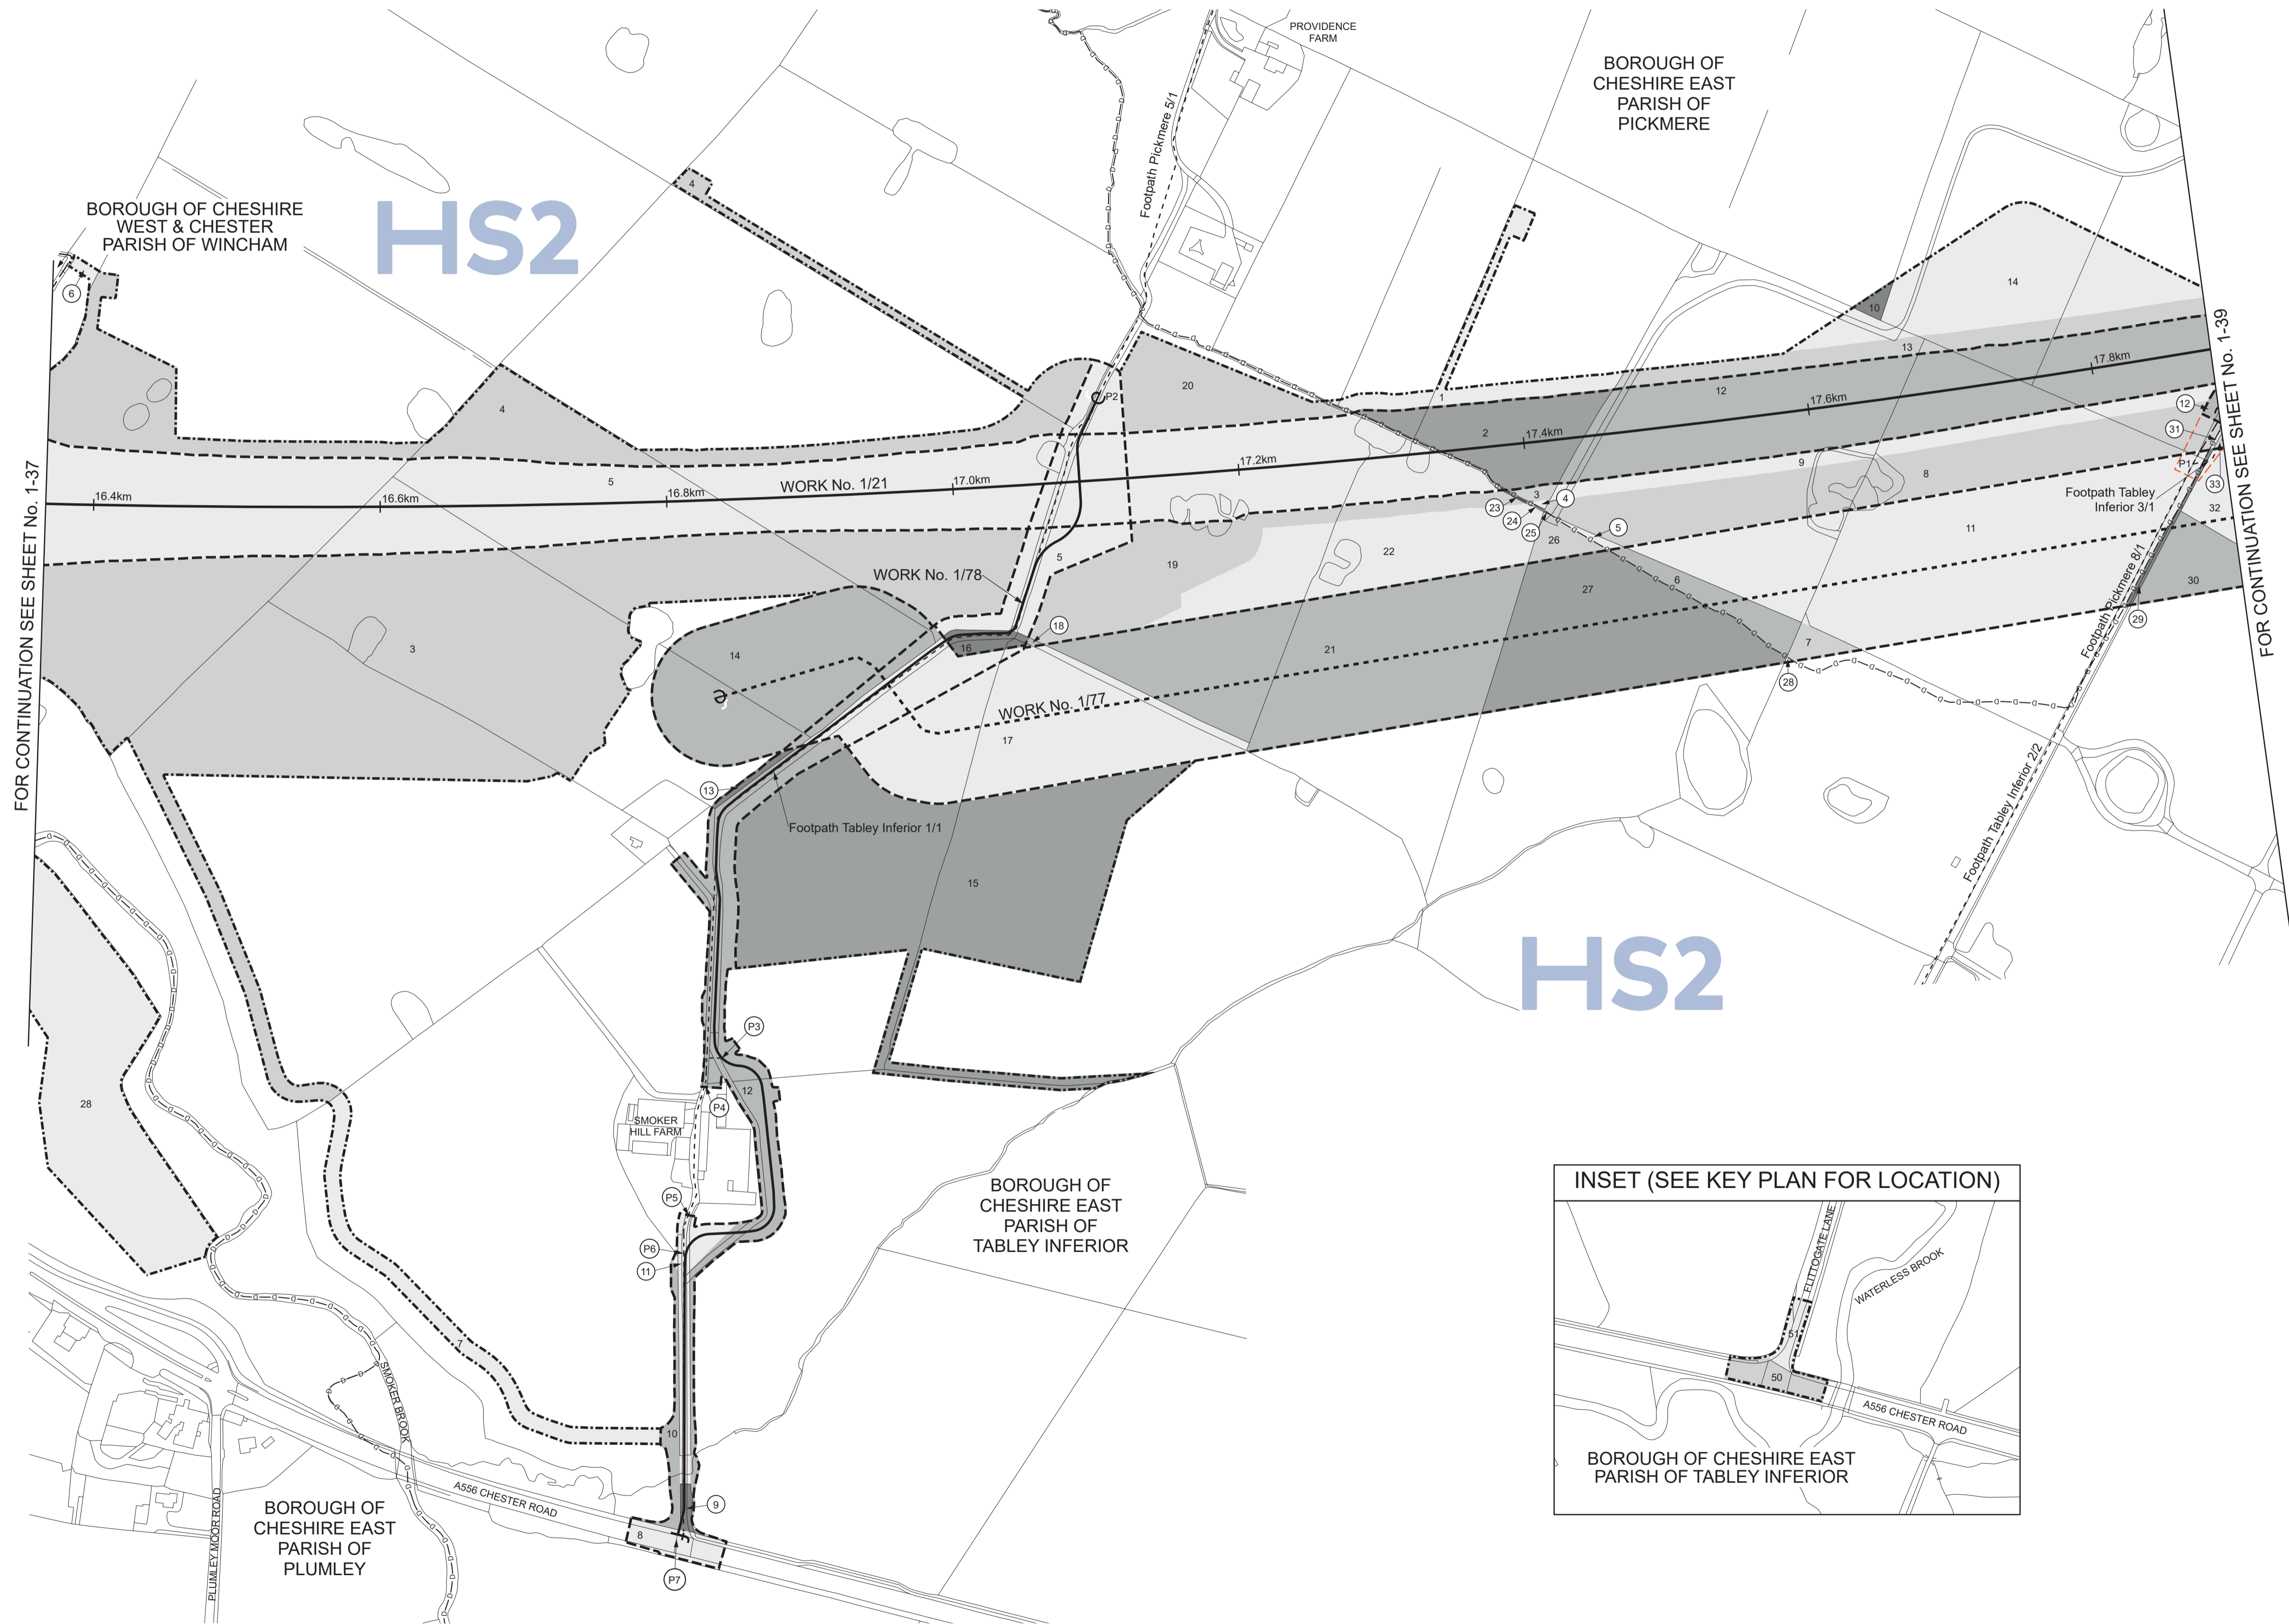

FOR CONTINUATION SEE SHEET No. 1-37

FOR CONTINUATION SEE SHEET No. 1-39

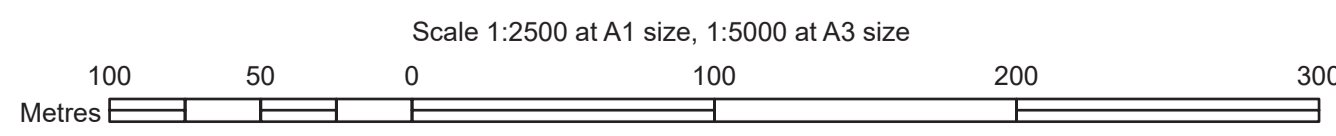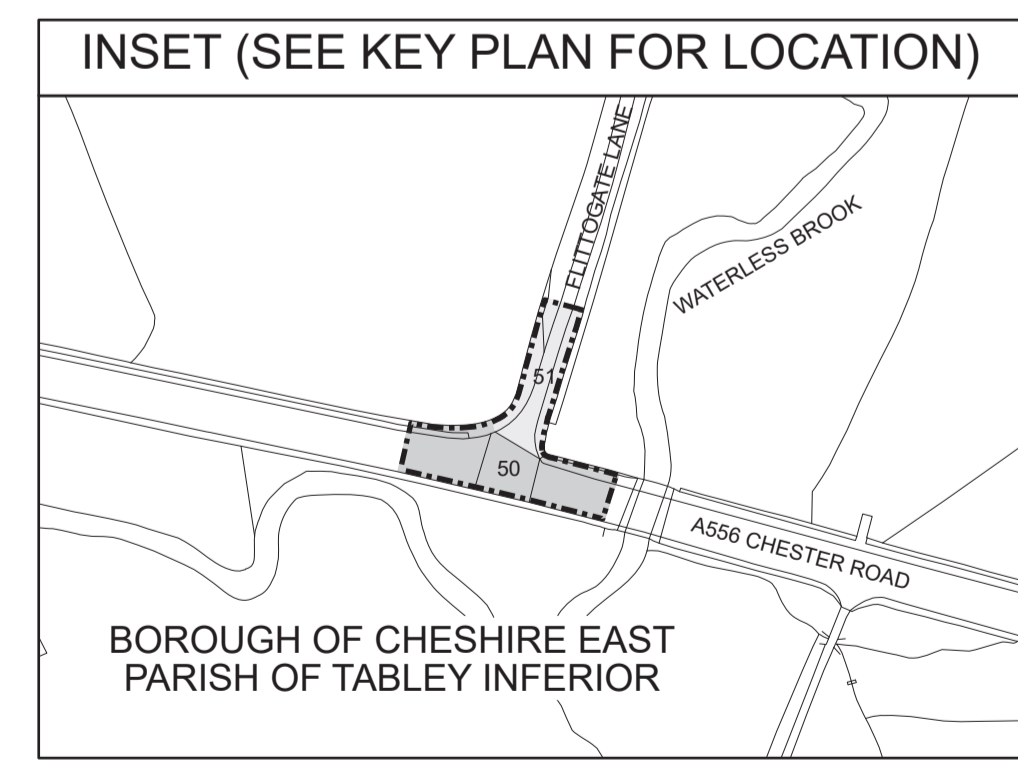


COUNTY OF CHESHIRE
BOROUGH OF CHESHIRE EAST


PLAN



FOR CONTINUATION SEE SHEET No. 1-40

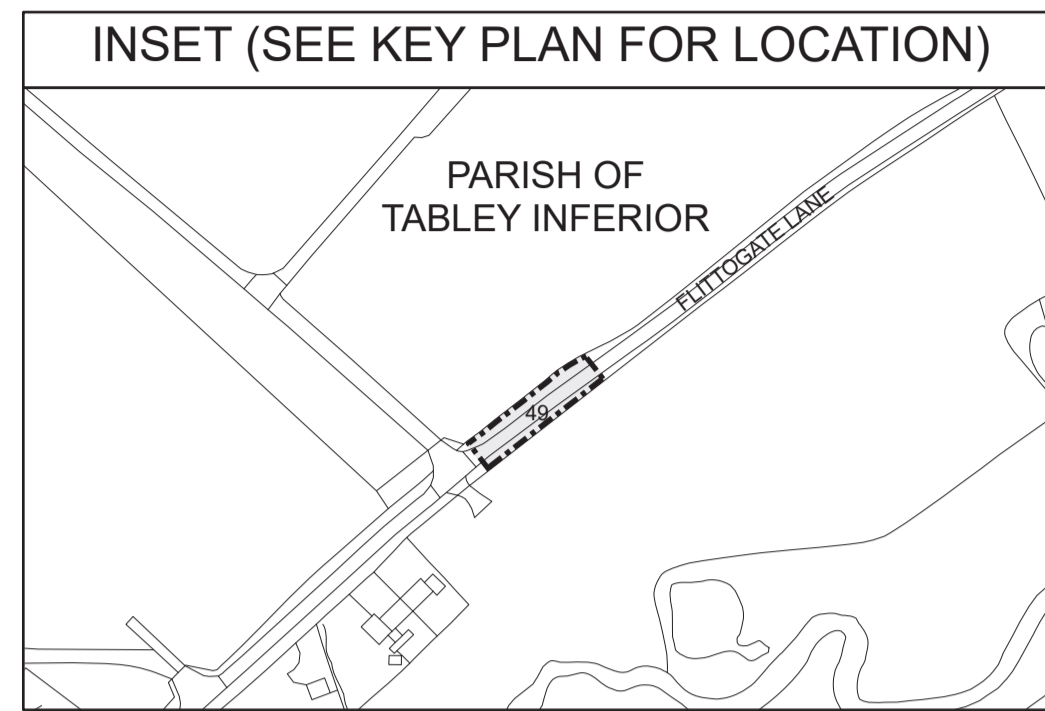

HS2

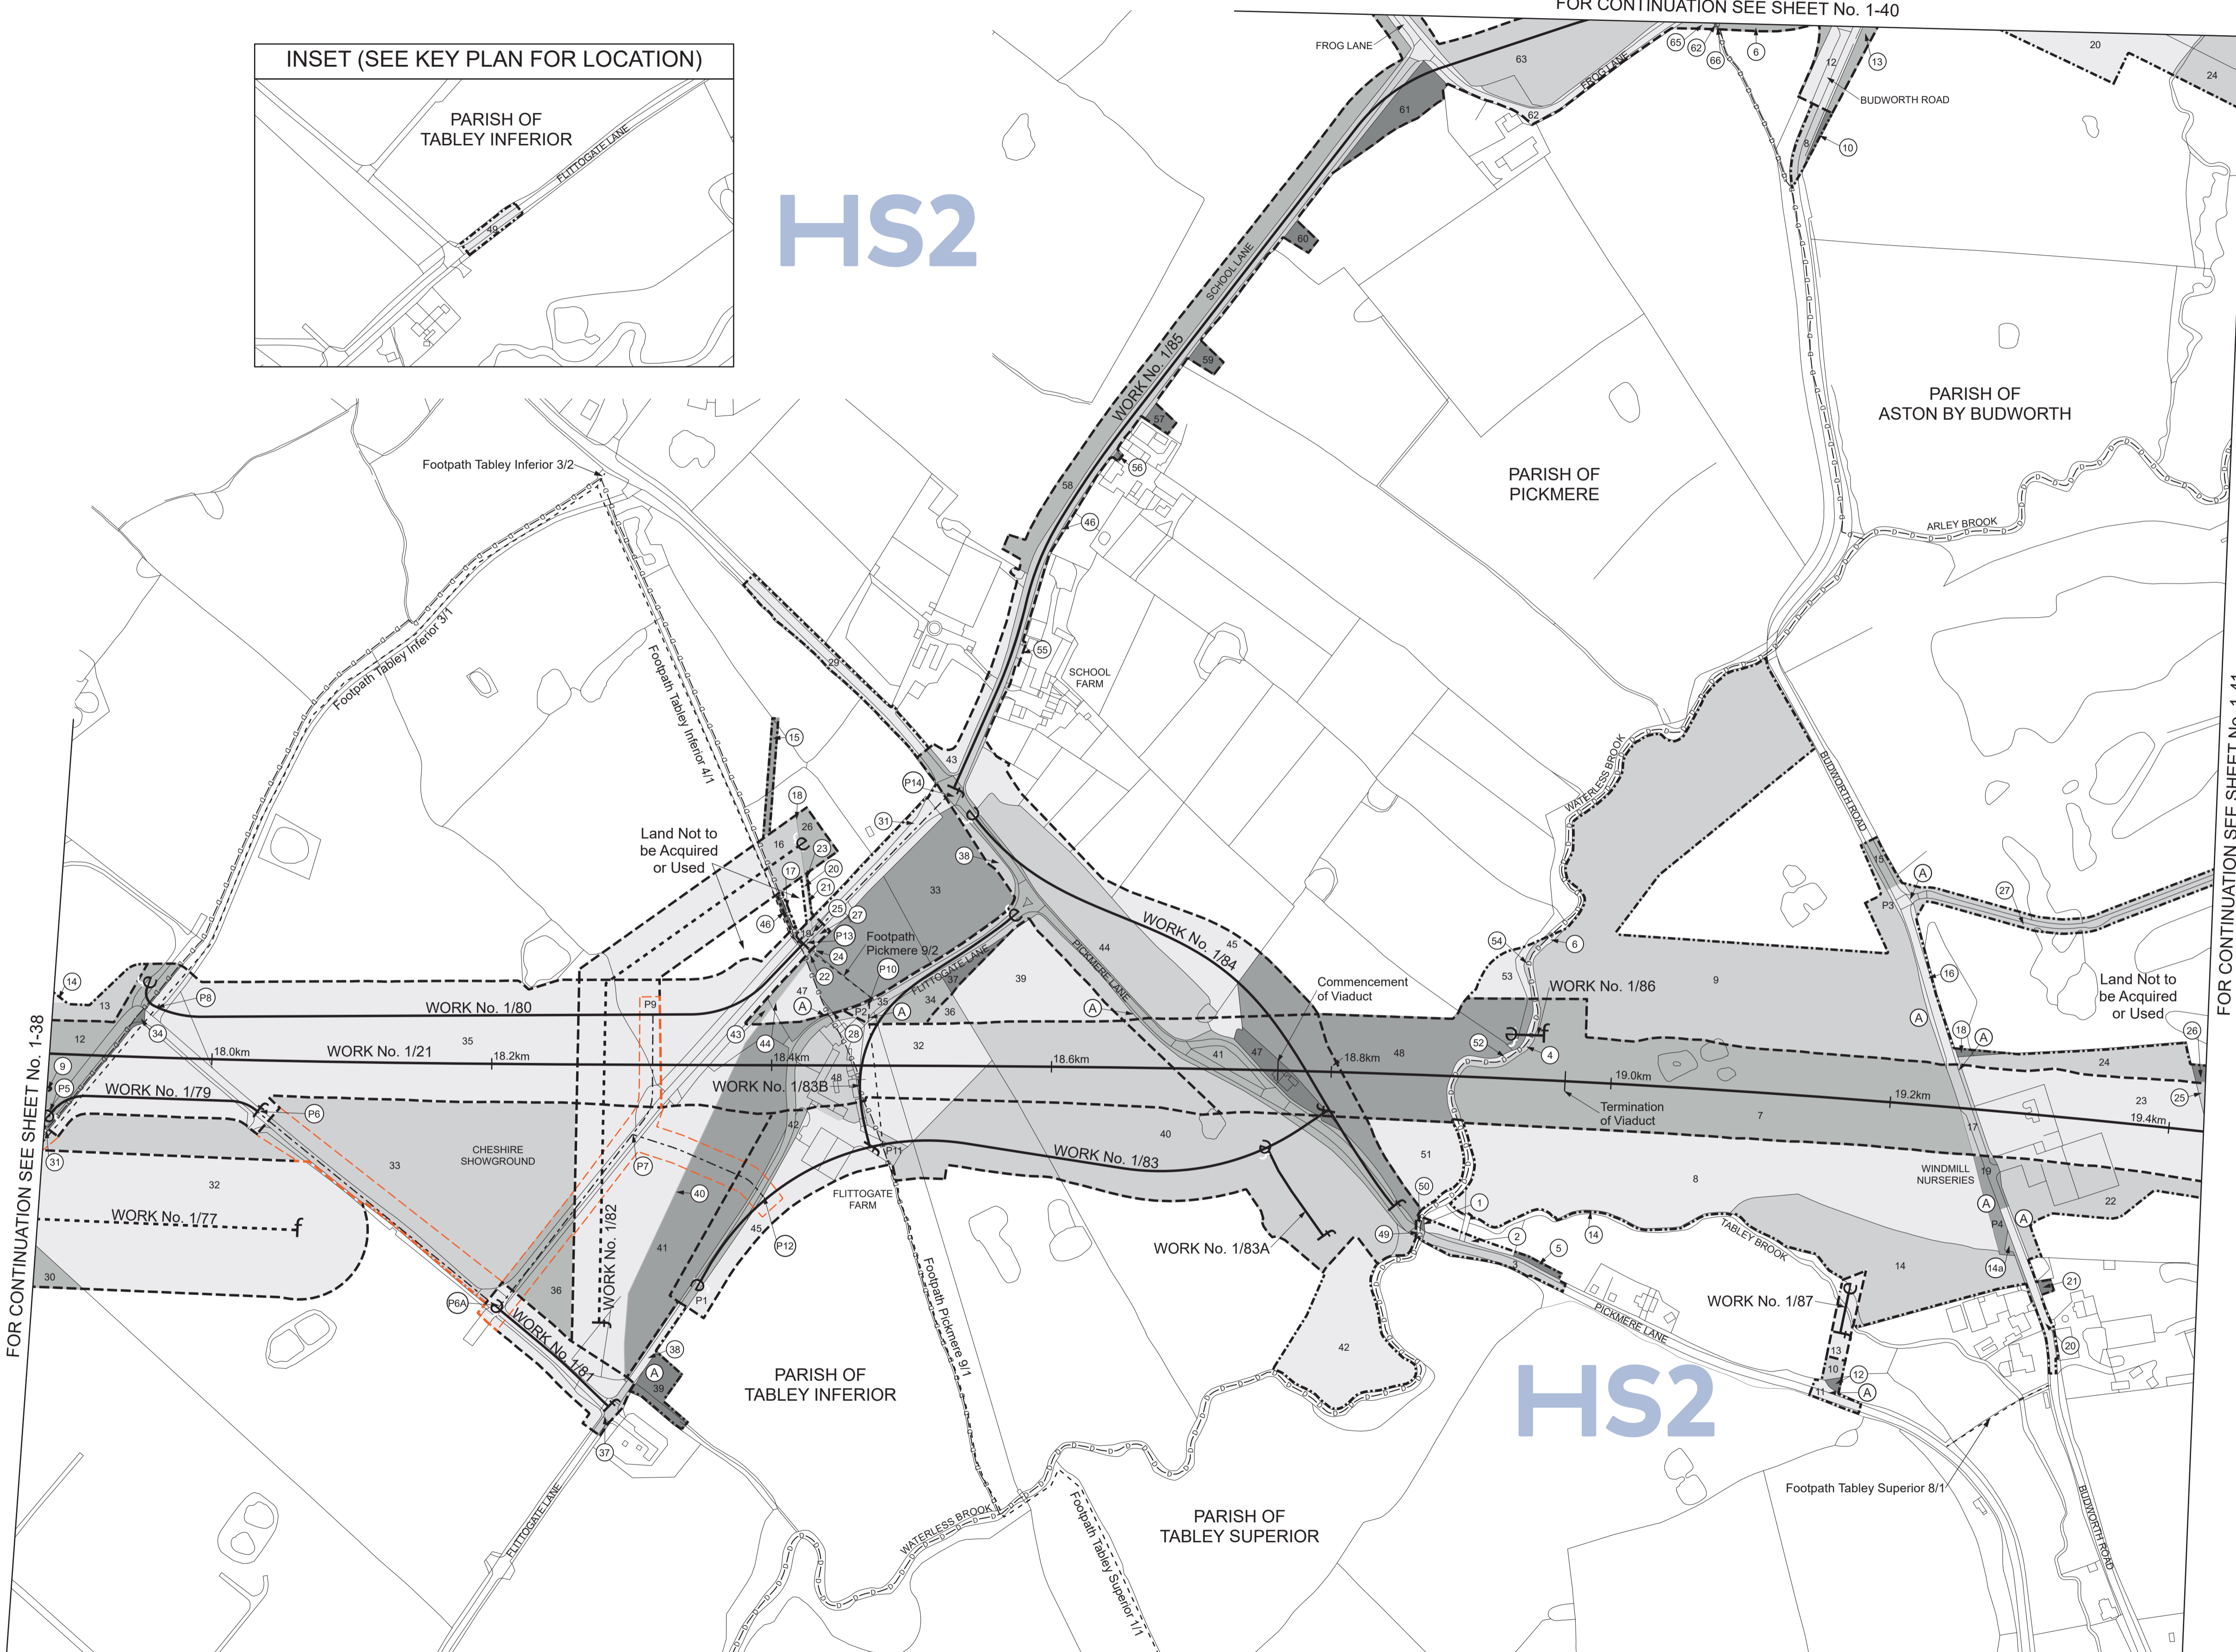

FOR CONTINUATION SEE SHEET No. 1-38

FOR CONTINUATION SEE SHEET No. 1-41

SHEET No. 1-39

IN PARLIAMENT - SESSION 2021-22

HIGH SPEED RAIL
(CREWE - MANCHESTER)

Work No. 1/21 (Railway)

Works Nos. 1/83, 1/84, 1/85 (Roads)

Works Nos. 1/79, 1/80, 1/81, 1/83A (Access Roads)

Works Nos. 1/77, 1/82 (Gas Mains)

Works Nos. 1/86, 1/87 (Temporary Bridges)

Work No. 1/83B (Temporary Road)

For Section of Work No. 1/21 see Sheet No. 3-57

For Section of Work No. 1/79 see Sheet No. 3-59

For Section of Work No. 1/77 see Sheet No. 3-58

For Section of Work No. 1/80 see Sheet No. 3-58

For Section of Work No. 1/81 see Sheet No. 3-59

For Section of Work No. 1/82 see Sheet No. 3-60

For Section of Work No. 1/83 see Sheet No. 3-60

For Section of Work No. 1/83A see Sheet No. 3-60

For Section of Work No. 1/83B see Sheet No. 3-60

For Section of Work No. 1/84 see Sheet No. 3-60

For Section of Work No. 1/85 see Sheet No. 3-61

For Section of Work No. 1/86 see Sheet No. 3-60

For Section of Work No. 1/87 see Sheet No. 3-60


The area enclosed by any limit of deviation or by any limit of land to be acquired or used is the area extending to the outer edge of the line marking those limits

This map is based upon Ordnance Survey material with the permission of Ordnance Survey on behalf of the controller of Her Majesty's Stationery Office Crown copyright. Unauthorised reproduction infringes crown copyright and may lead to prosecution or civil proceedings (Ordnance Survey licence 100049190)

Proposed Railway over Waterless Brook, Work No. 1/21, span 33.00m, headway 10.00m.


Proposed Temporary Bridge over Waterless Brook, Work No. 1/86, span 22.50m, headway 2.78m.

Proposed Temporary Bridge over Tabley Brook, Work No. 1/87, span 31.50m, headway 2.89m.

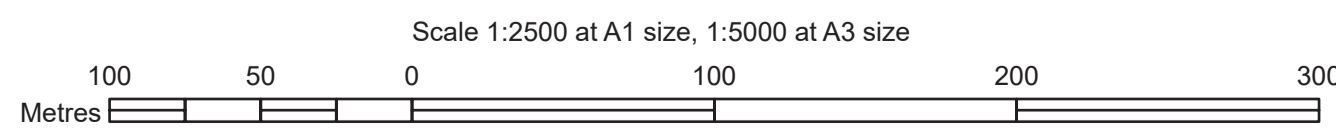

COUNTY OF CHESHIRE
BOROUGH OF CHESHIRE EAST




PLAN

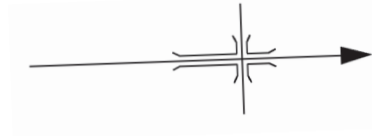

SHEET No. 1-40
IN PARLIAMENT - SESSION 2021-22
HIGH SPEED RAIL
(CREWE - MANCHESTER)
Work No. 1/85 (Road)
For Section of Work No. 1/85 see Sheet No. 3-61

The area enclosed by any limit of deviation or by any limit of land to be acquired or used is the area extending to the outer edge of the line marking those limits

This map is based upon Ordnance Survey material with the permission of Ordnance Survey on behalf of the controller of Her Majesty's Stationary Office Crown copyright. Unauthorised reproduction infringes crown copyright and may lead to prosecution or civil proceedings (Ordnance Survey licence 100049190)

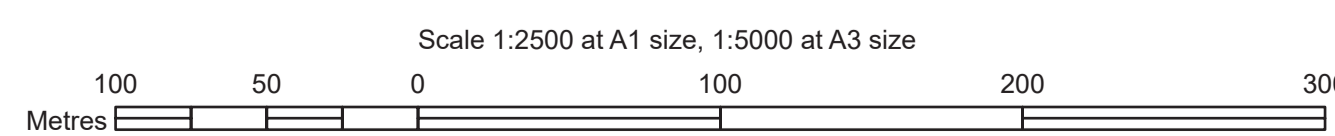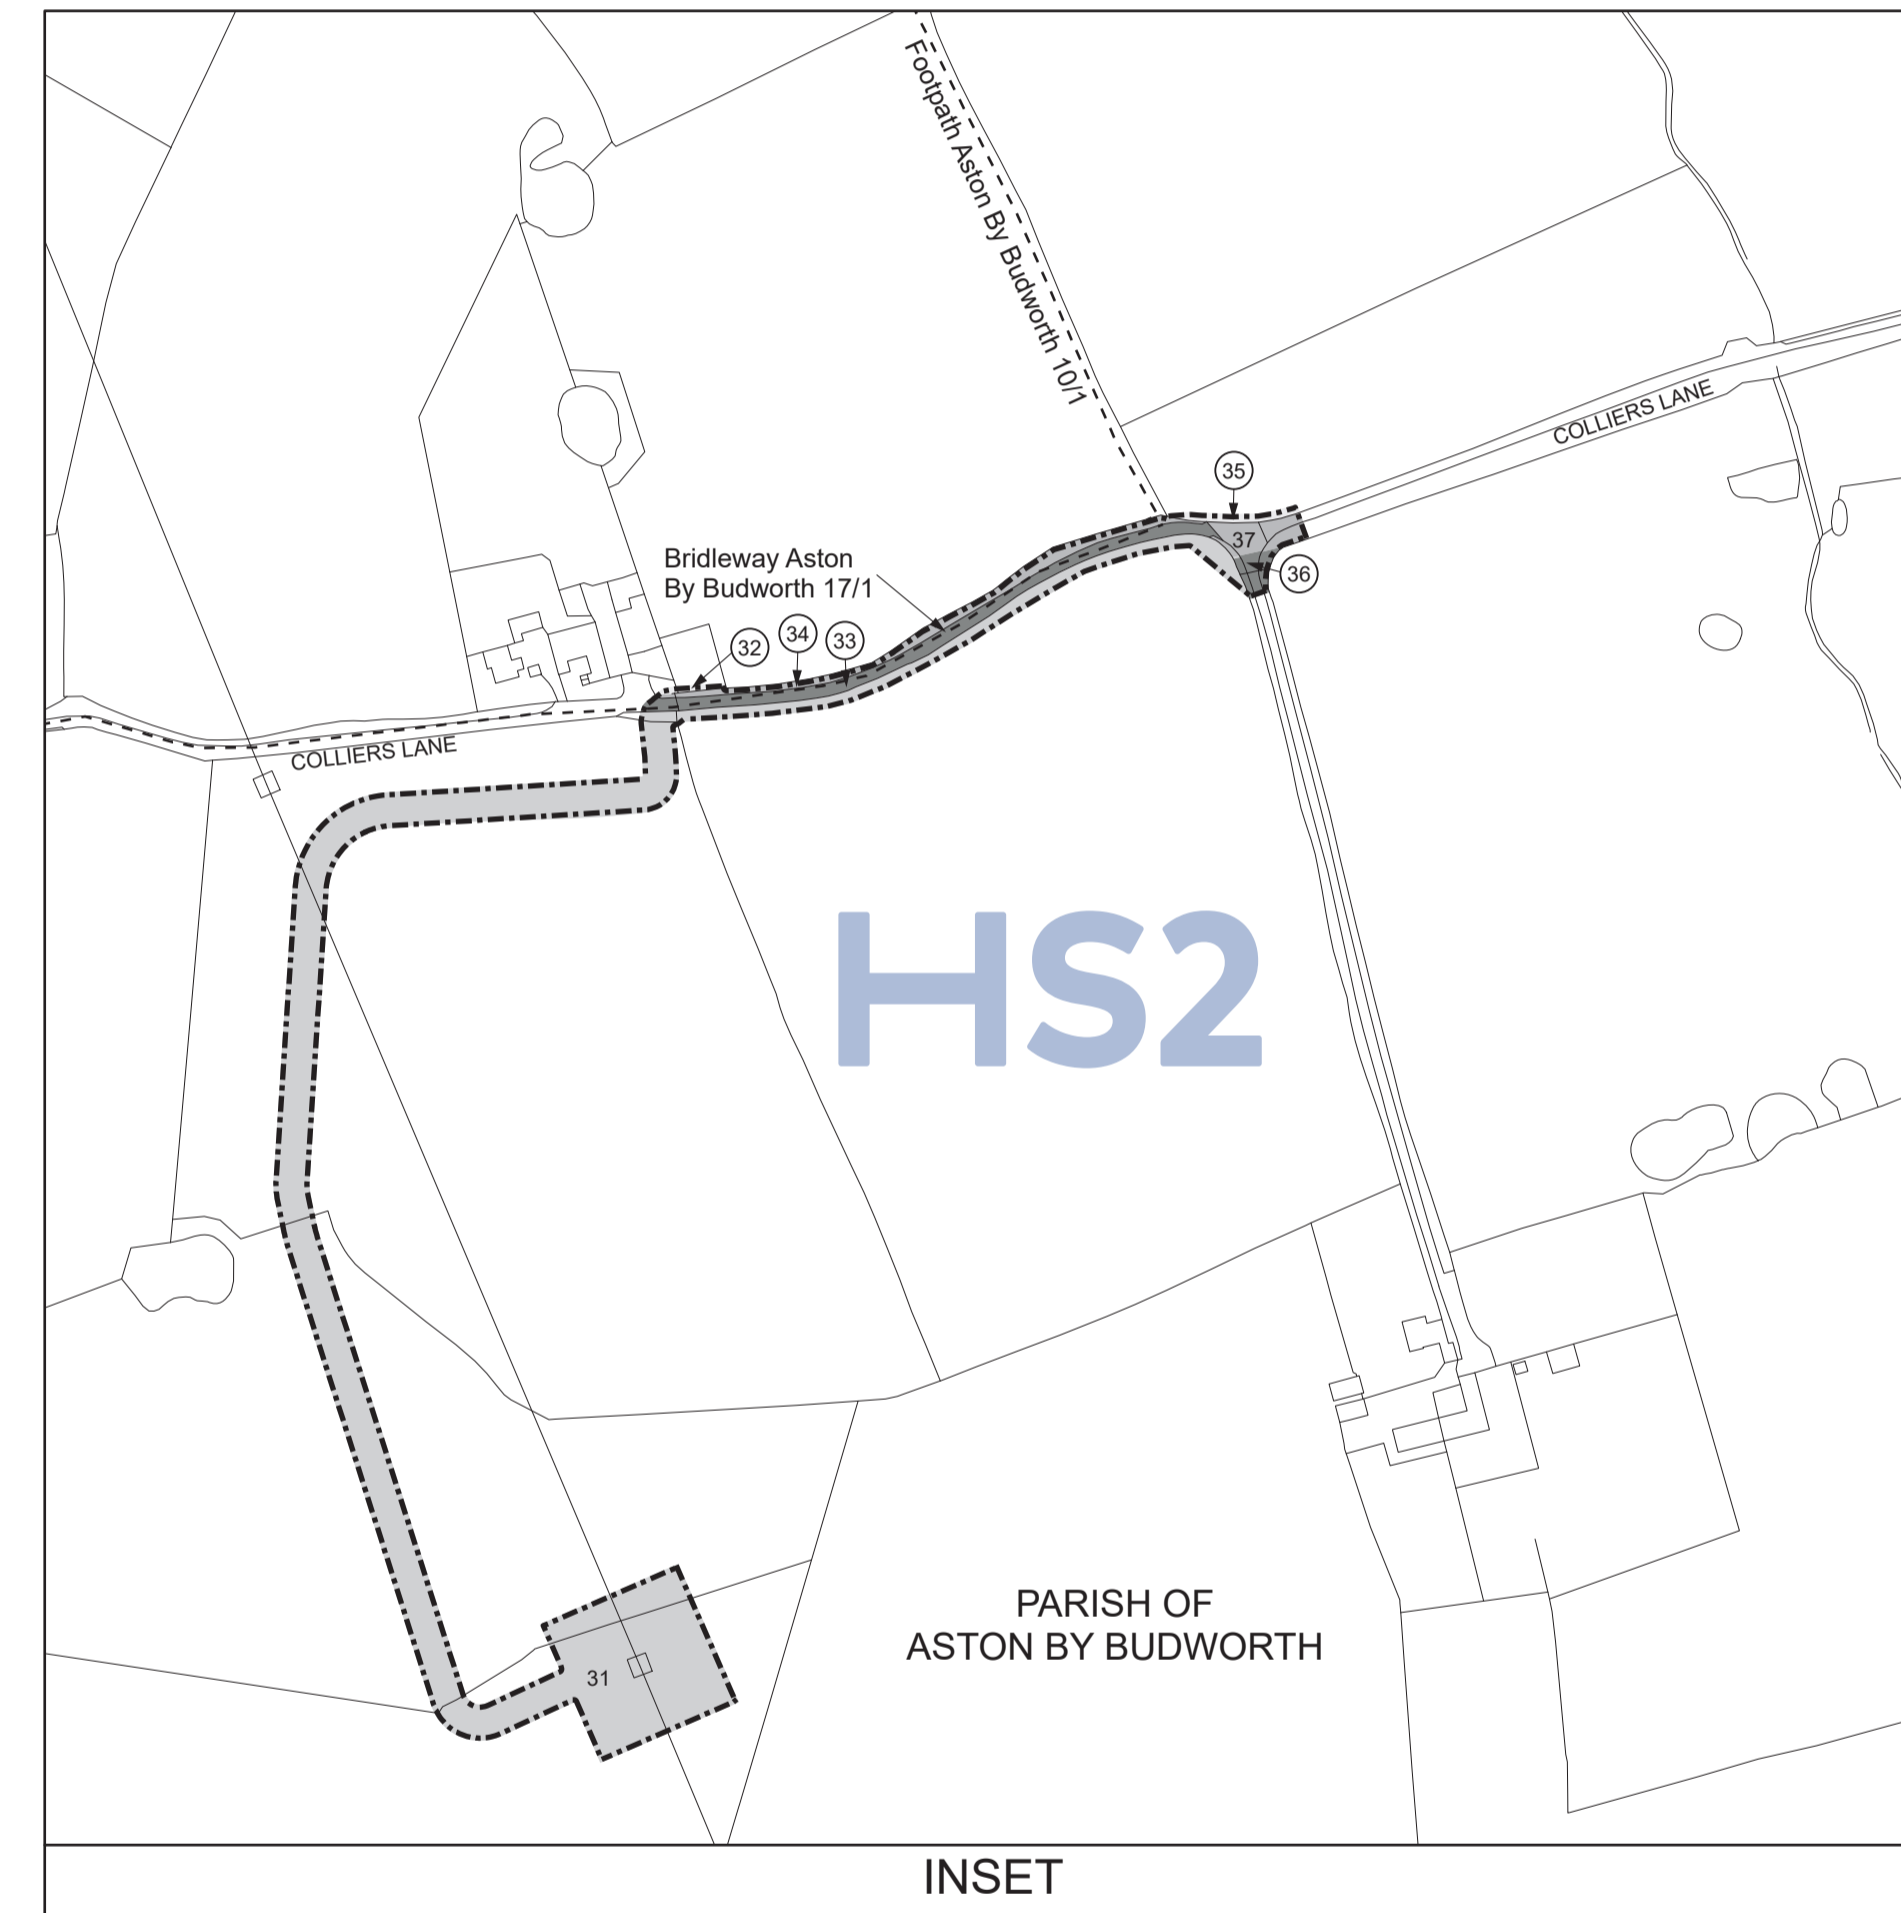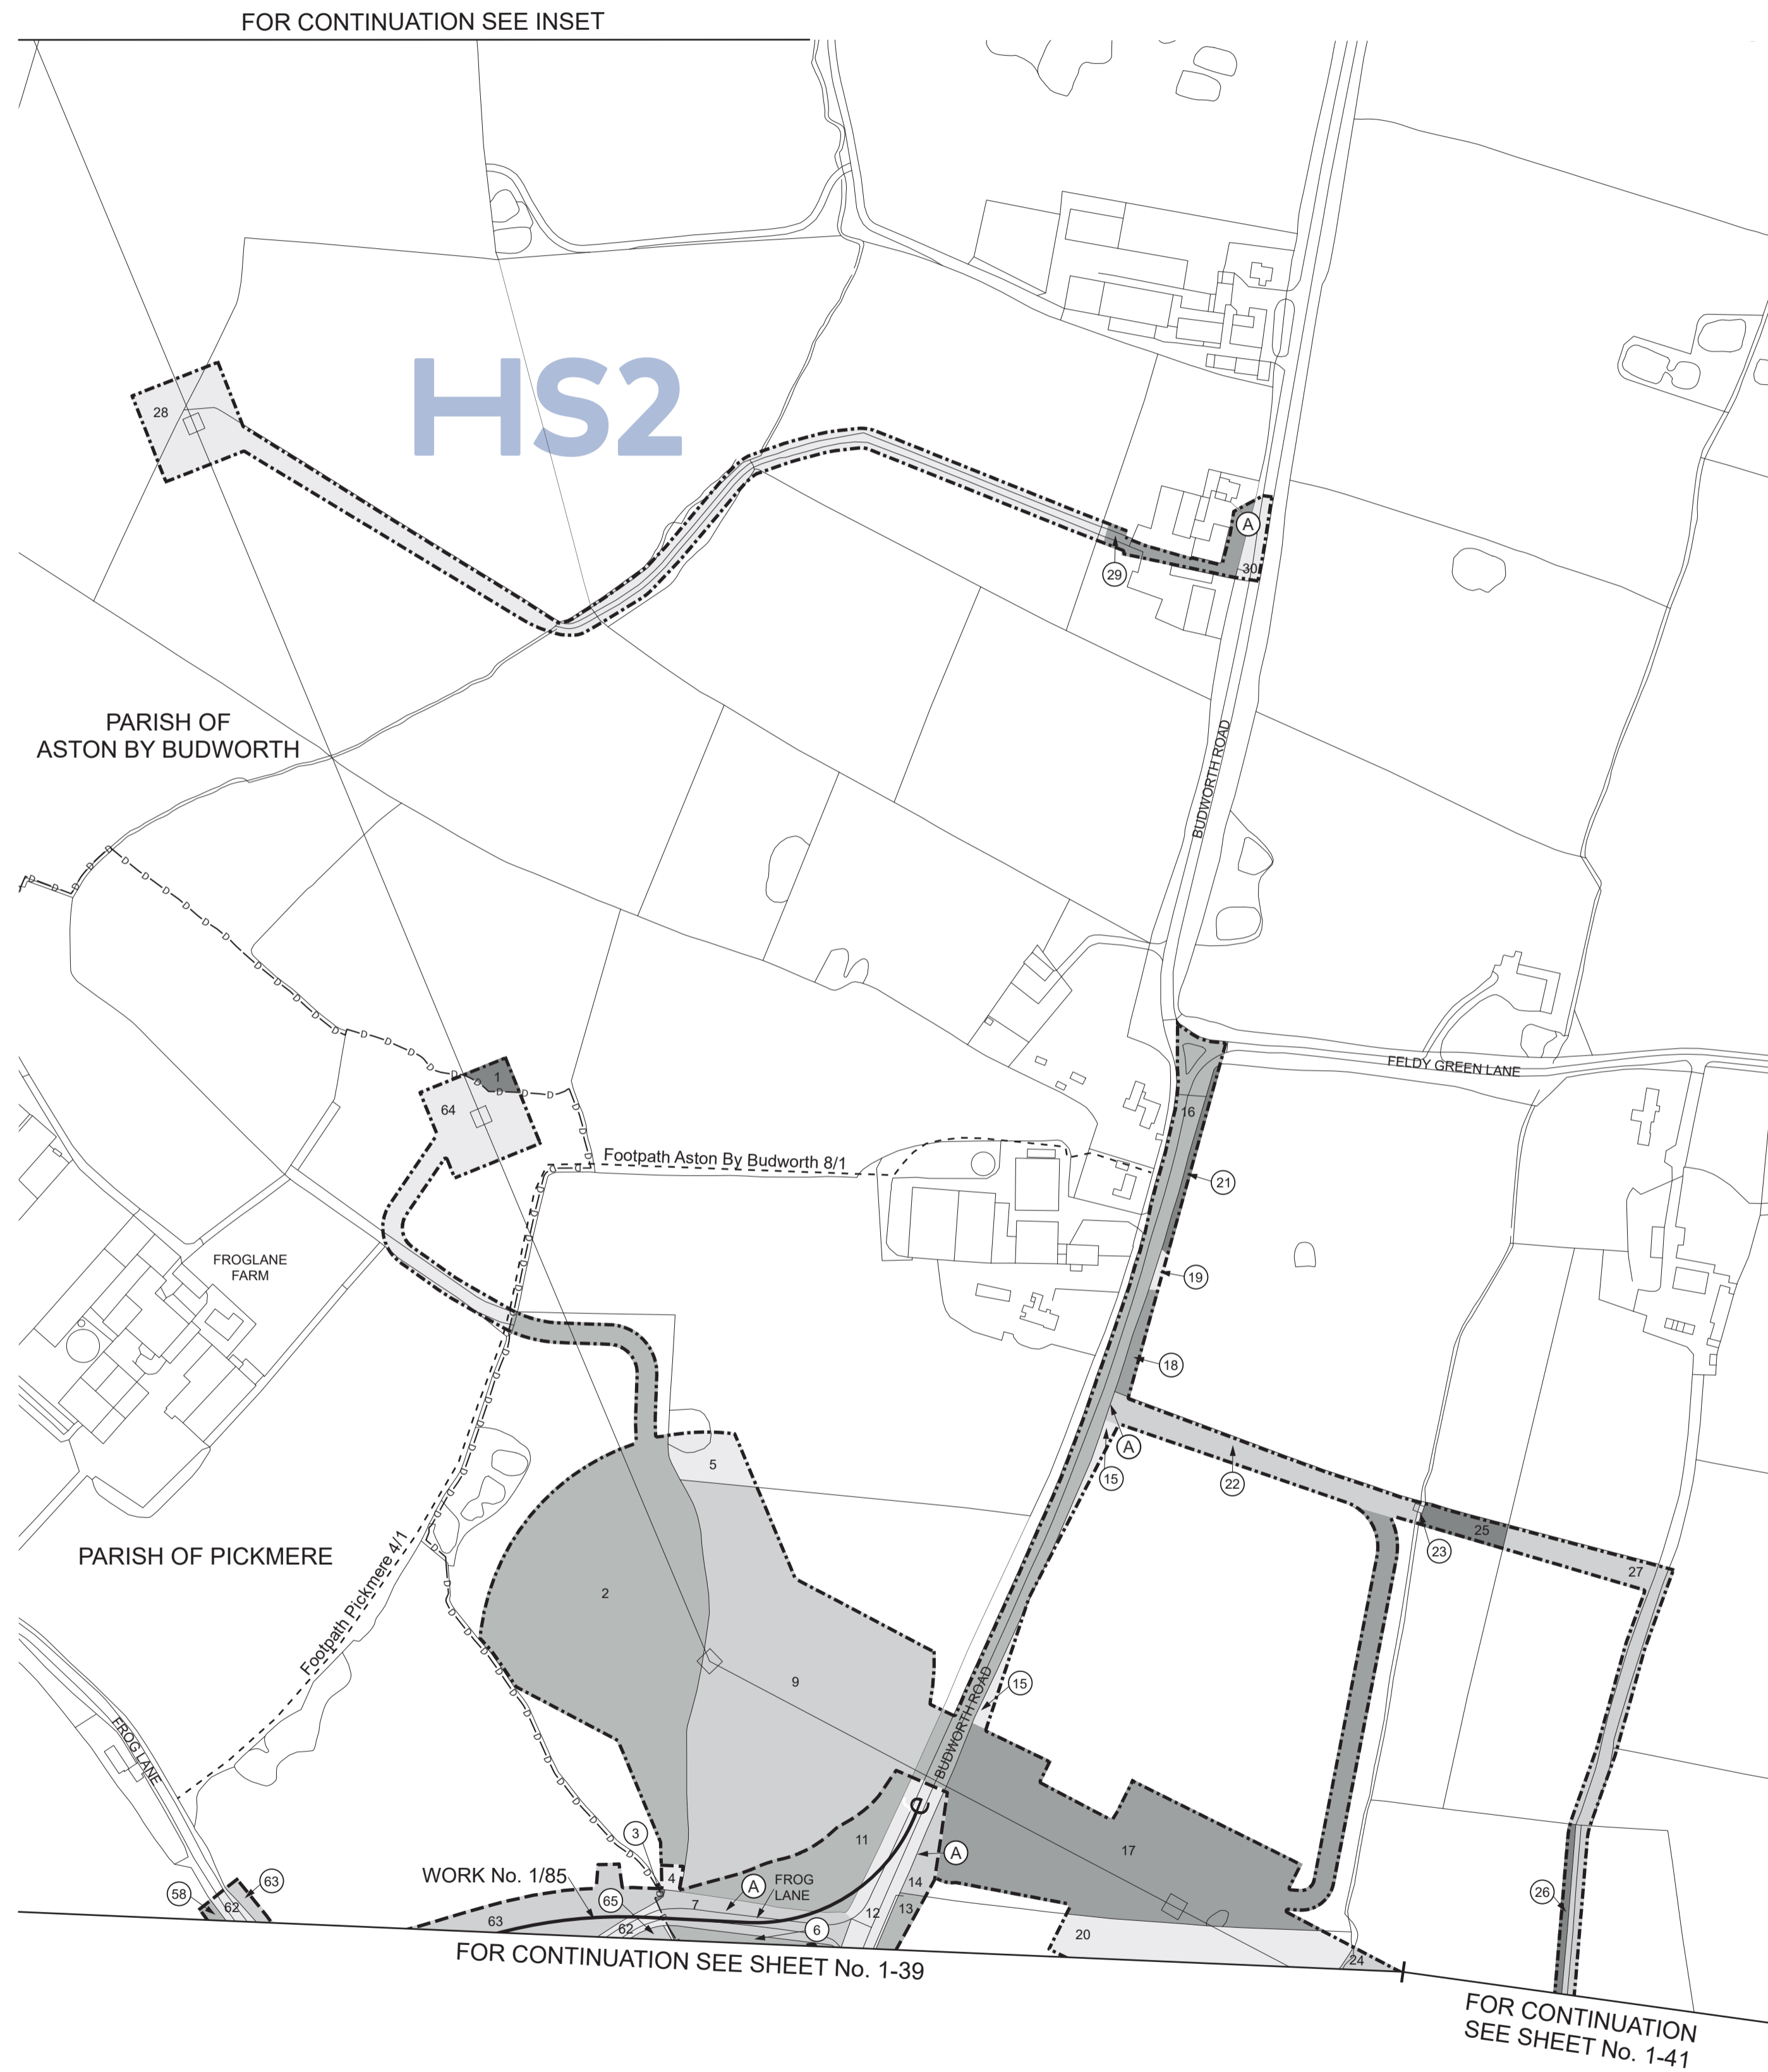

COUNTY OF CHESHIRE
BOROUGH OF CHESHIRE EAST


PLAN

SHEET No. 1-41
IN PARLIAMENT - SESSION 2021-22
HIGH SPEED RAIL
(CREWE - MANCHESTER)
Work No. 1/21 (Railway)
Work No. 1/93 (Road)
Works Nos. 1/88, 1/92 (Access Roads)
For Section of Work No. 1/21 see Sheet No. 3-58
For Section of Work No. 1/88 see Sheet No. 3-61
For Section of Work No. 1/92 see Sheet No. 3-61
For Section of Work No. 1/93 see Sheet No. 3-61

The area enclosed by any limit of deviation or by any limit of land to be acquired or used is the area extending to the outer edge of the line marking those limits

This map is based upon Ordnance Survey material with the permission of Ordnance Survey on behalf of the controller of Her Majesty's Stationary Office. Crown copyright. Unauthorised reproduction infringes crown copyright and may lead to prosecution or civil proceedings (Ordnance Survey licence 100049190)


FOR CONTINUATION SEE SHEET No. 1-40

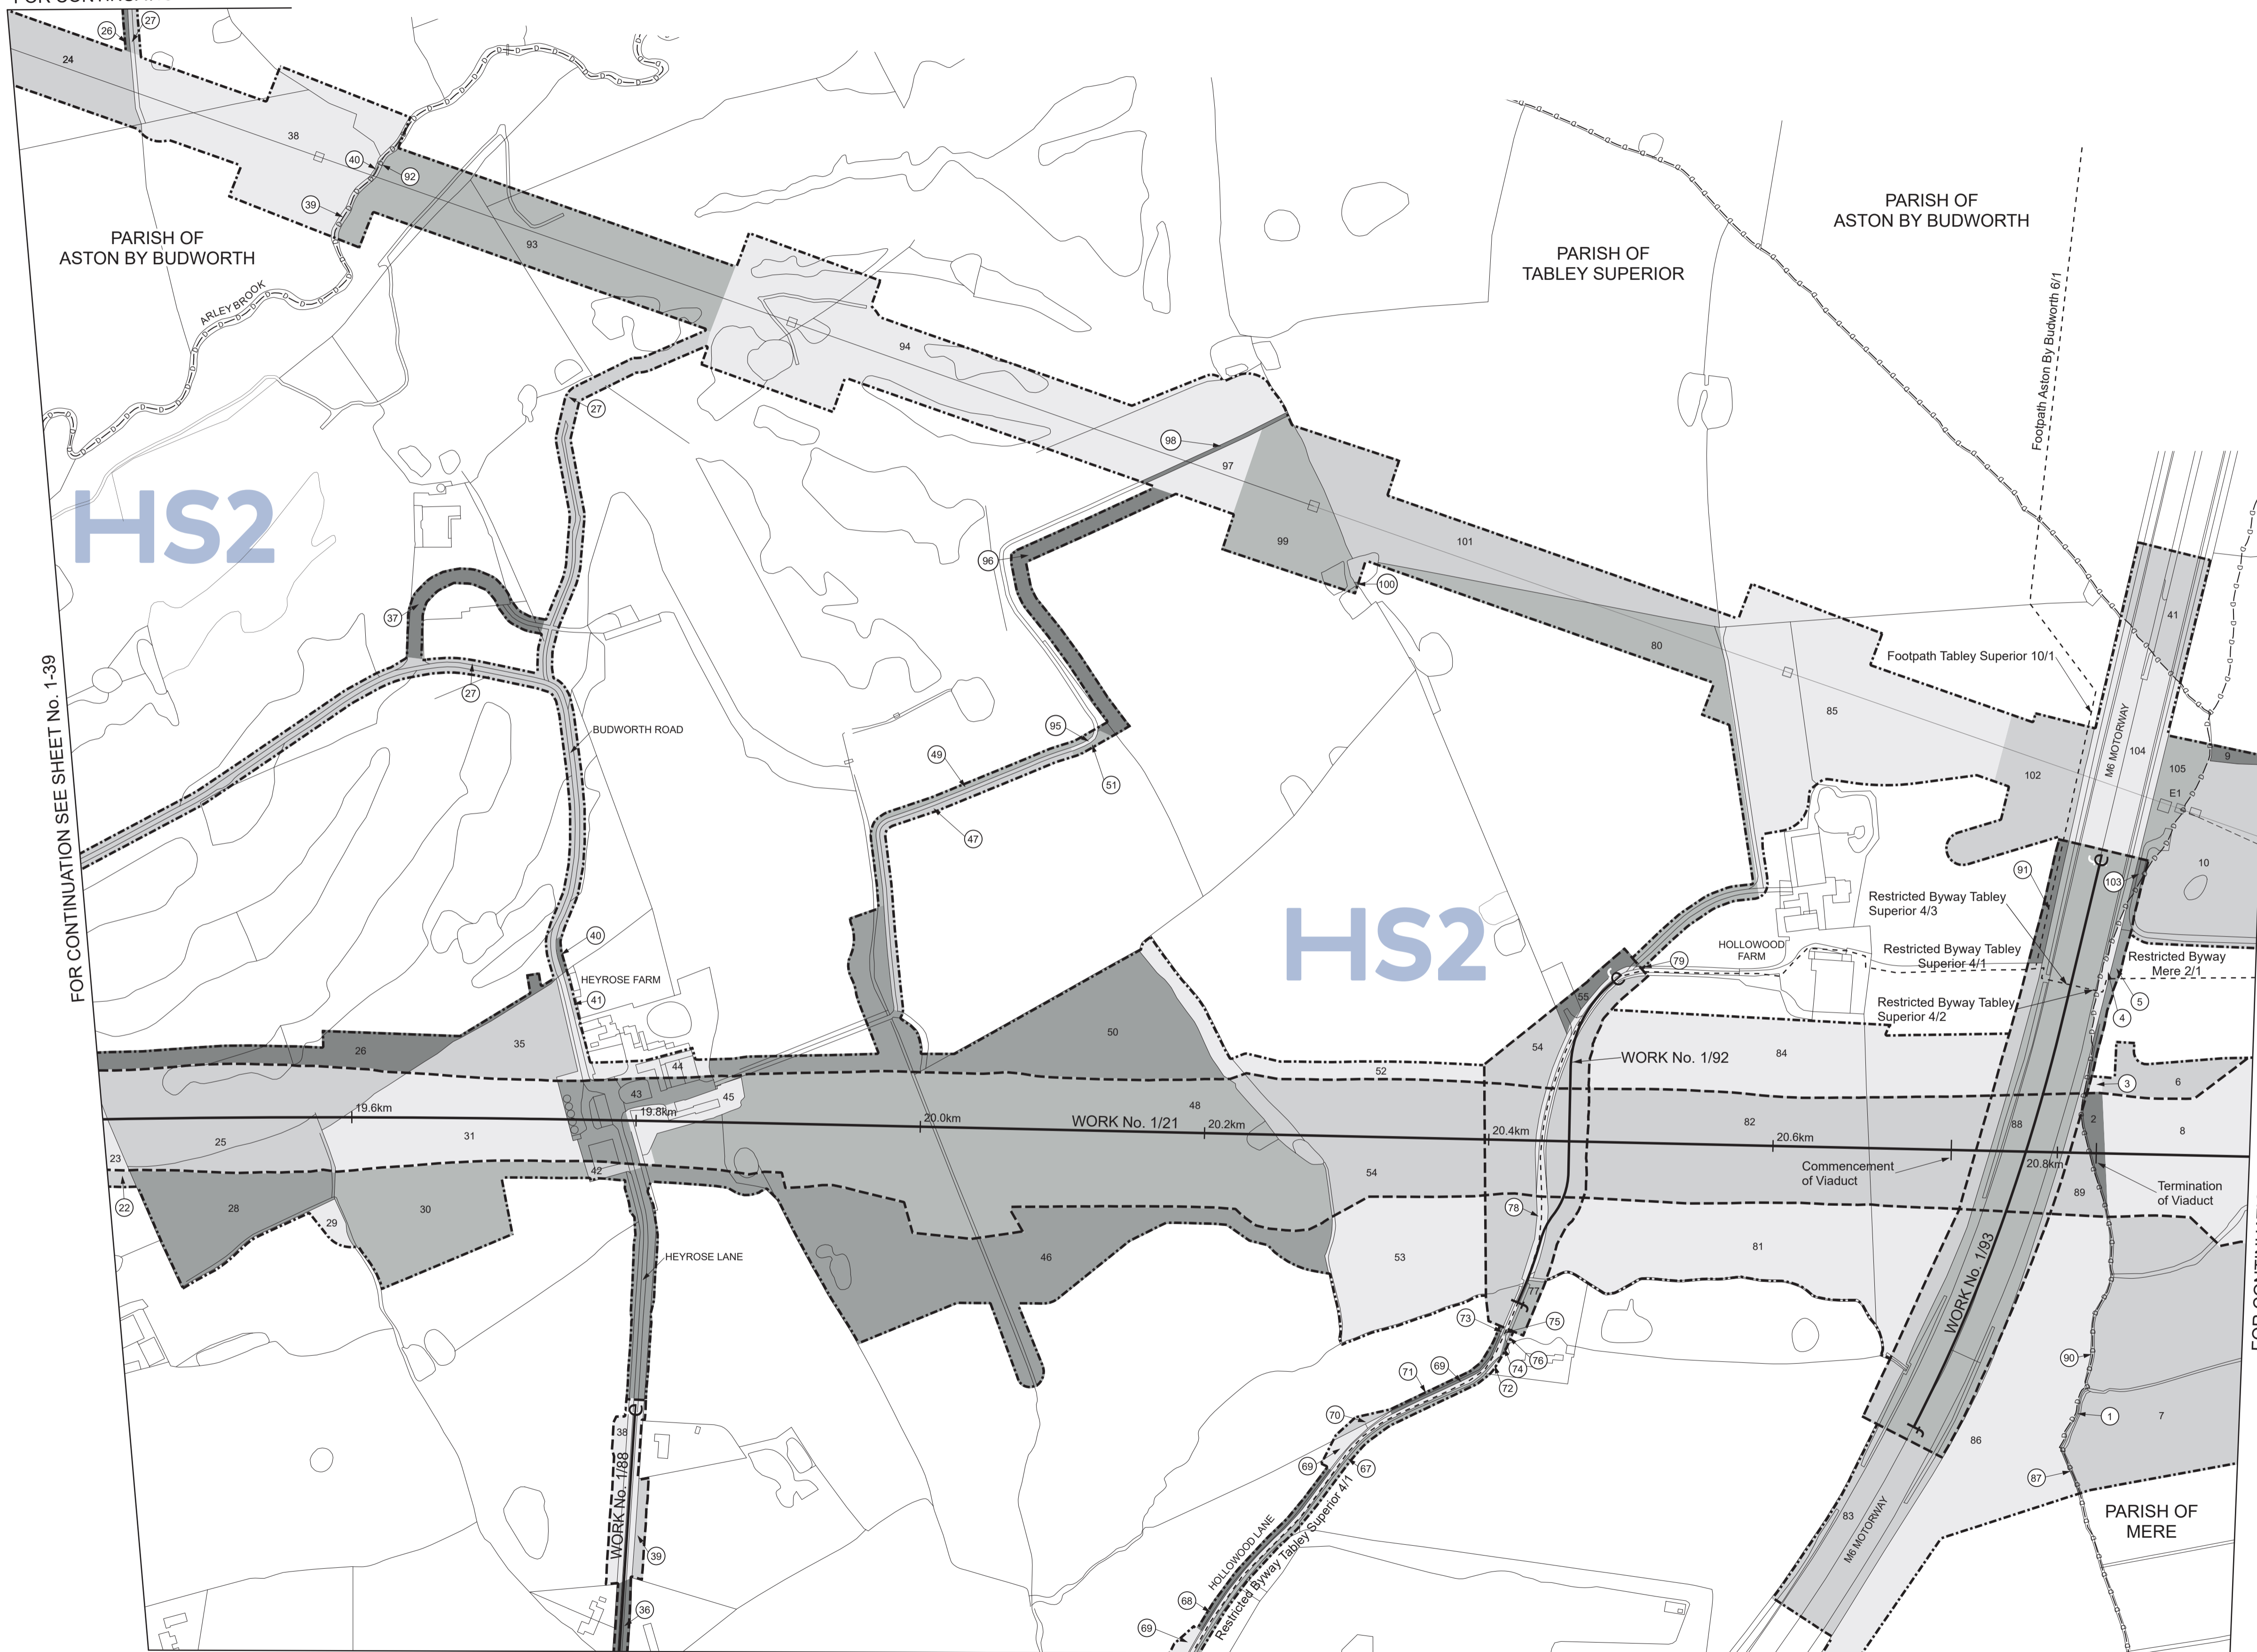

FOR CONTINUATION SEE SHEET No. 1-39

FOR CONTINUATION SEE SHEET No. 1-43

FOR CONTINUATION SEE SHEET No. 1-42

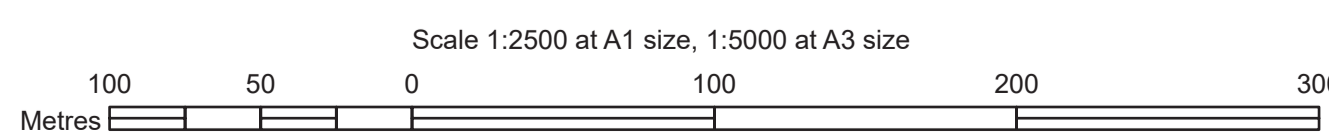



COUNTY OF CHESHIRE
 BOROUGH OF CHESHIRE EAST
 PARISH OF TABLEY SUPERIOR
 PLAN

FOR CONTINUATION SEE SHEET No. 1-41

SHEET No. 1-42
 IN PARLIAMENT - SESSION 2021-22
 HIGH SPEED RAIL
 (CREWE - MANCHESTER)
 Work No. 1/88 (Access Road)
 Work No. 1/89 (Highway Widening)
 For Section of Work No. 1/88 see Sheet No. 3-61
 For Section of Work No. 1/89 see Sheet No. 3-61

The area enclosed by any limit of deviation or by any limit of land to be acquired or used is the area extending to the outer edge of the line marking those limits


This map is based upon Ordnance Survey material with the permission of Ordnance Survey on behalf of the controller of Her Majesty's Stationery Office Crown copyright. Unauthorised reproduction infringes crown copyright and may lead to prosecution or civil proceedings (Ordnance Survey licence 100049190)

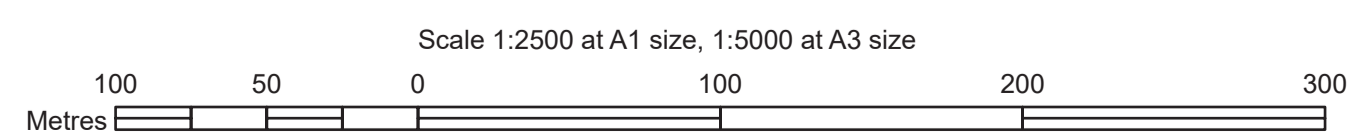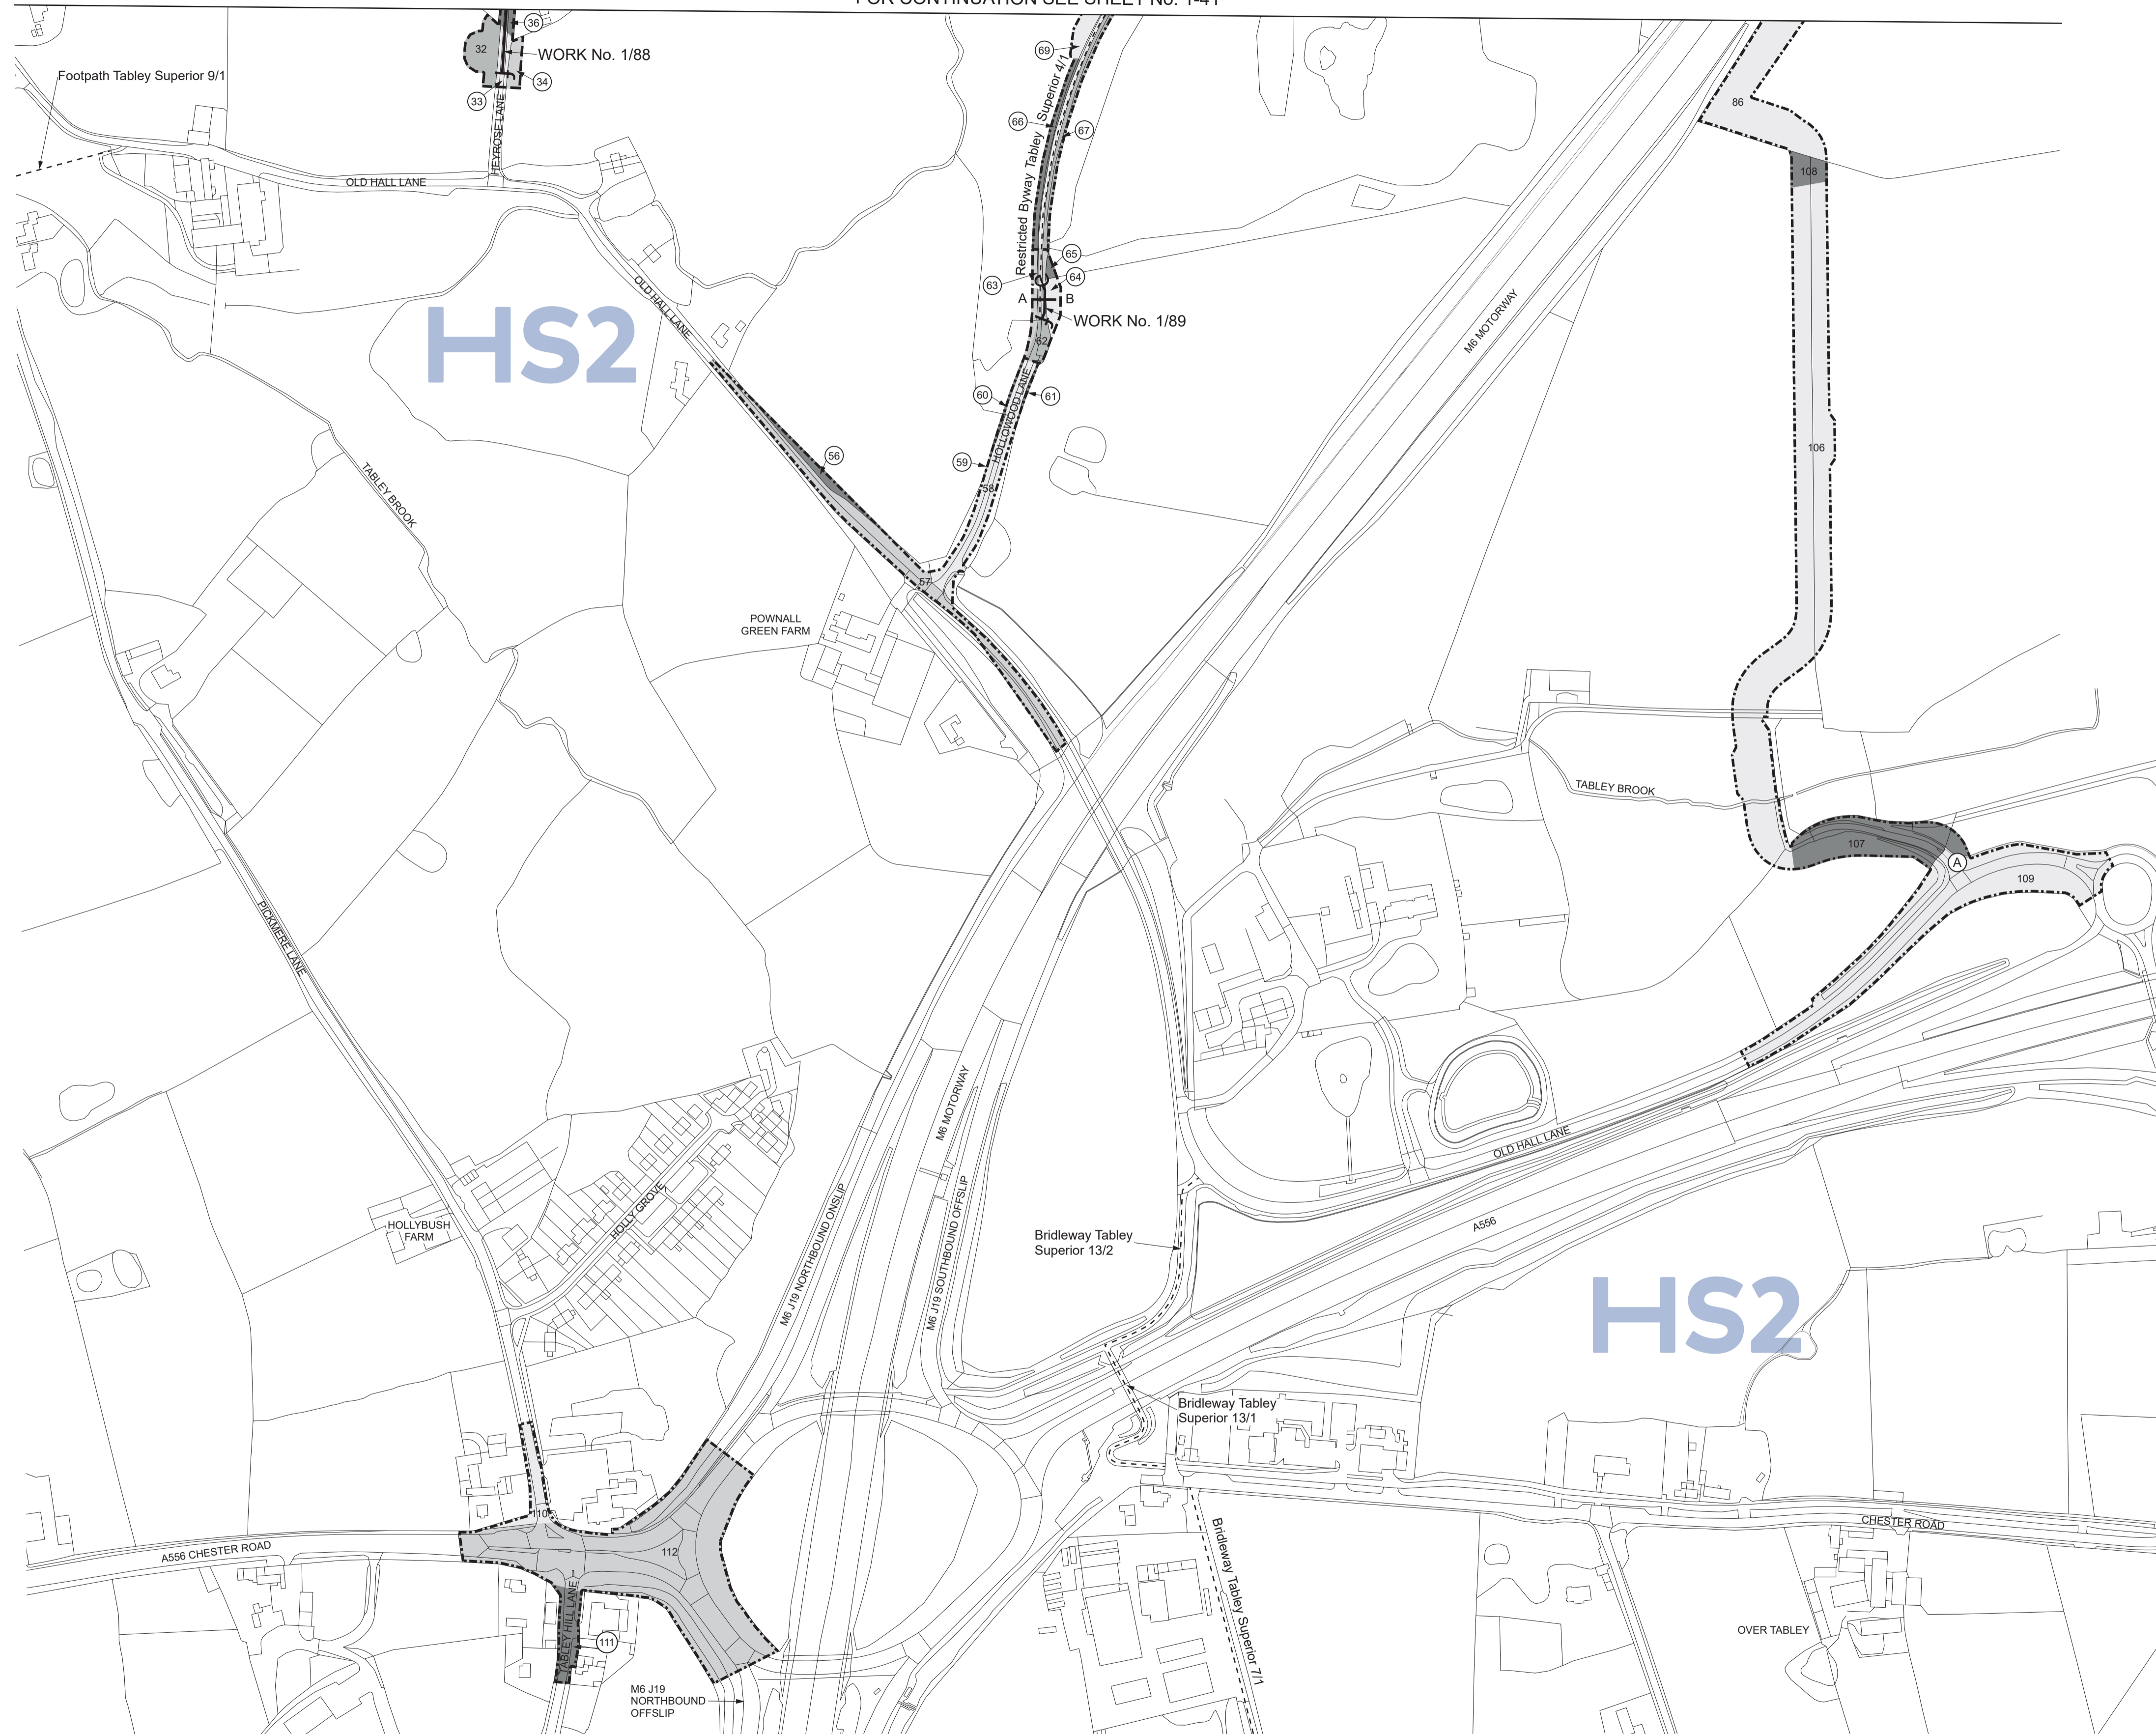

COUNTY OF CHESHIRE
BOROUGH OF CHESHIRE EAST
PARISH OF MERE
PLAN



SHEET No. 1-43
IN PARLIAMENT - SESSION 2021-22
HIGH SPEED RAIL
(CREWE - MANCHESTER)
Works Nos. 1/21, 1/21A, 1/94, 1/95, 1/98, 1/101 (Railways)
Work No. 1/97B (Road)
Works Nos. 1/97, 1/97A (Access Roads)
Work No. 1/96 (Gas Mains)
Works Nos. 1/102, 1/103 (Highway Widening)
For Section of Work No. 1/21 see Sheet No. 3-58
For Section of Work No. 1/21A see Sheet No. 3-67
For Section of Work No. 1/94 see Sheet No. 3-62
For Section of Work No. 1/95 see Sheet No. 3-63
For Section of Work No. 1/96 see Sheet No. 3-64
For Section of Work No. 1/97 see Sheet No. 3-66
For Section of Work No. 1/97A see Sheet No. 3-66
For Section of Work No. 1/97B see Sheet No. 3-66
For Section of Work No. 1/98 see Sheet No. 3-69
For Section of Work No. 1/101 see Sheet No. 3-73
For Section of Work No. 1/102 see Sheet No. 3-73
For Section of Work No. 1/103 see Sheet No. 3-73
The area enclosed by any limit of deviation or by any limit of land to be acquired or used is the area extending to the outer edge of the line marking those limits
This map is based upon Ordnance Survey material with the permission of Ordnance Survey on behalf of the controller of Her Majesty's Stationery Office Crown copyright. Unauthorised reproduction infringes crown copyright and may lead to prosecution or civil proceedings (Ordnance Survey licence 100049190)

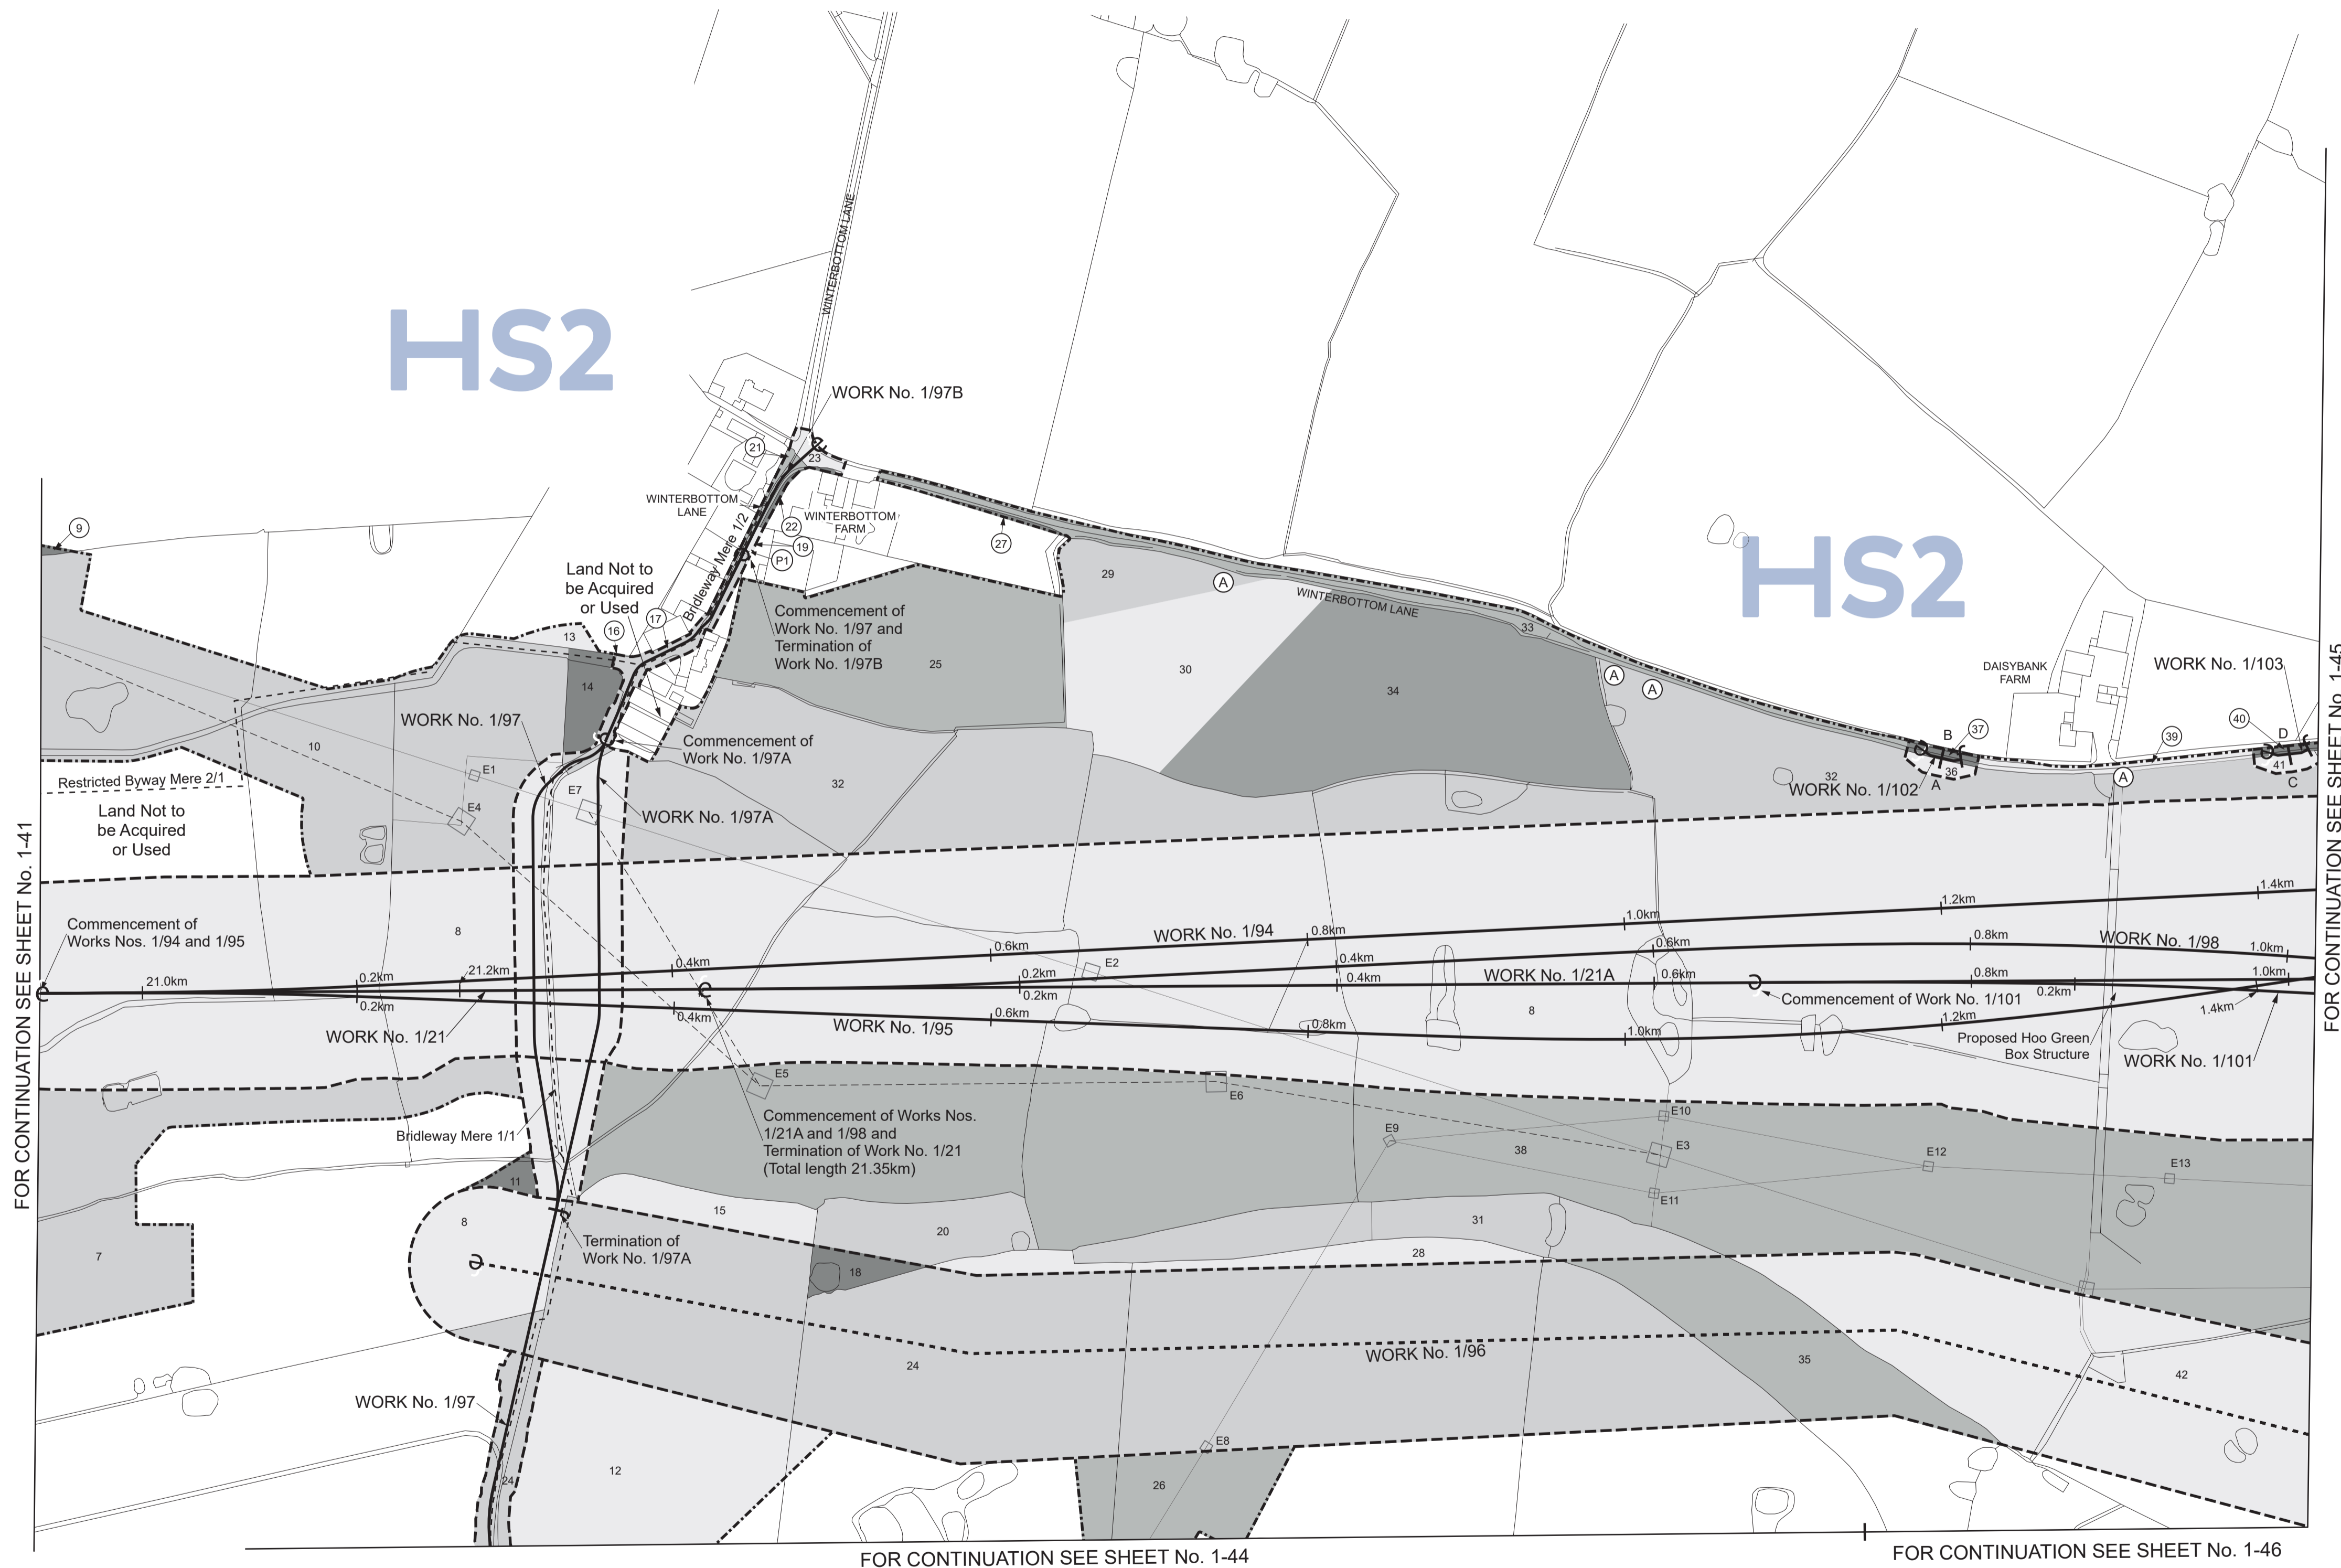


FOR CONTINUATION SEE SHEET No. 1-41

FOR CONTINUATION SEE SHEET No. 1-45

FOR CONTINUATION SEE SHEET No. 1-44

FOR CONTINUATION SEE SHEET No. 1-46

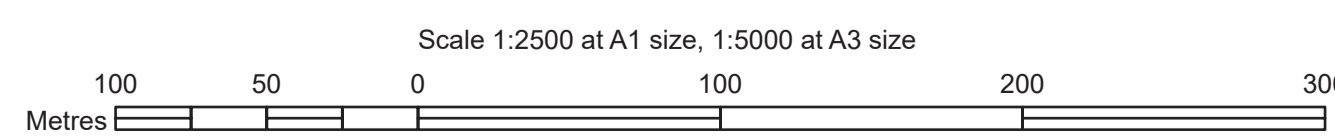



COUNTY OF CHESHIRE
 BOROUGH OF CHESHIRE EAST
 PARISH OF MERE
 PLAN



SHEET No. 1-44
 IN PARLIAMENT - SESSION 2021-22
 HIGH SPEED RAIL
 (CREWE - MANCHESTER)
 Work No. 1/97 (Access Road)
 Works Nos. 1/99, 1/100 (Highway Widening)
 For Section of Work No. 1/97 see Sheet No. 3-66
 For Section of Work No. 1/99 see Sheet No. 3-72
 For Section of Work No. 1/100 see Sheet No. 3-73


The area enclosed by any limit of deviation or by any limit of land to be acquired or used is the area extending to the outer edge of the line marking those limits

This map is based upon Ordnance Survey material with the permission of Ordnance Survey on behalf of the controller of Her Majesty's Stationery Office Crown copyright. Unauthorised reproduction infringes crown copyright and may lead to prosecution or civil proceedings (Ordnance Survey licence 100049190)

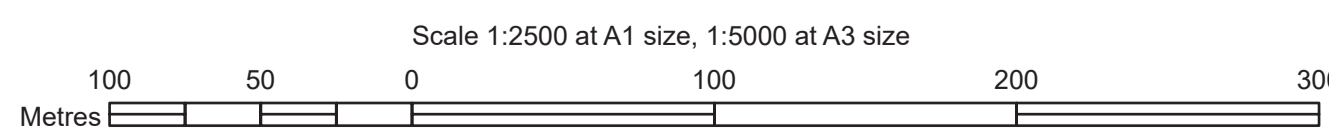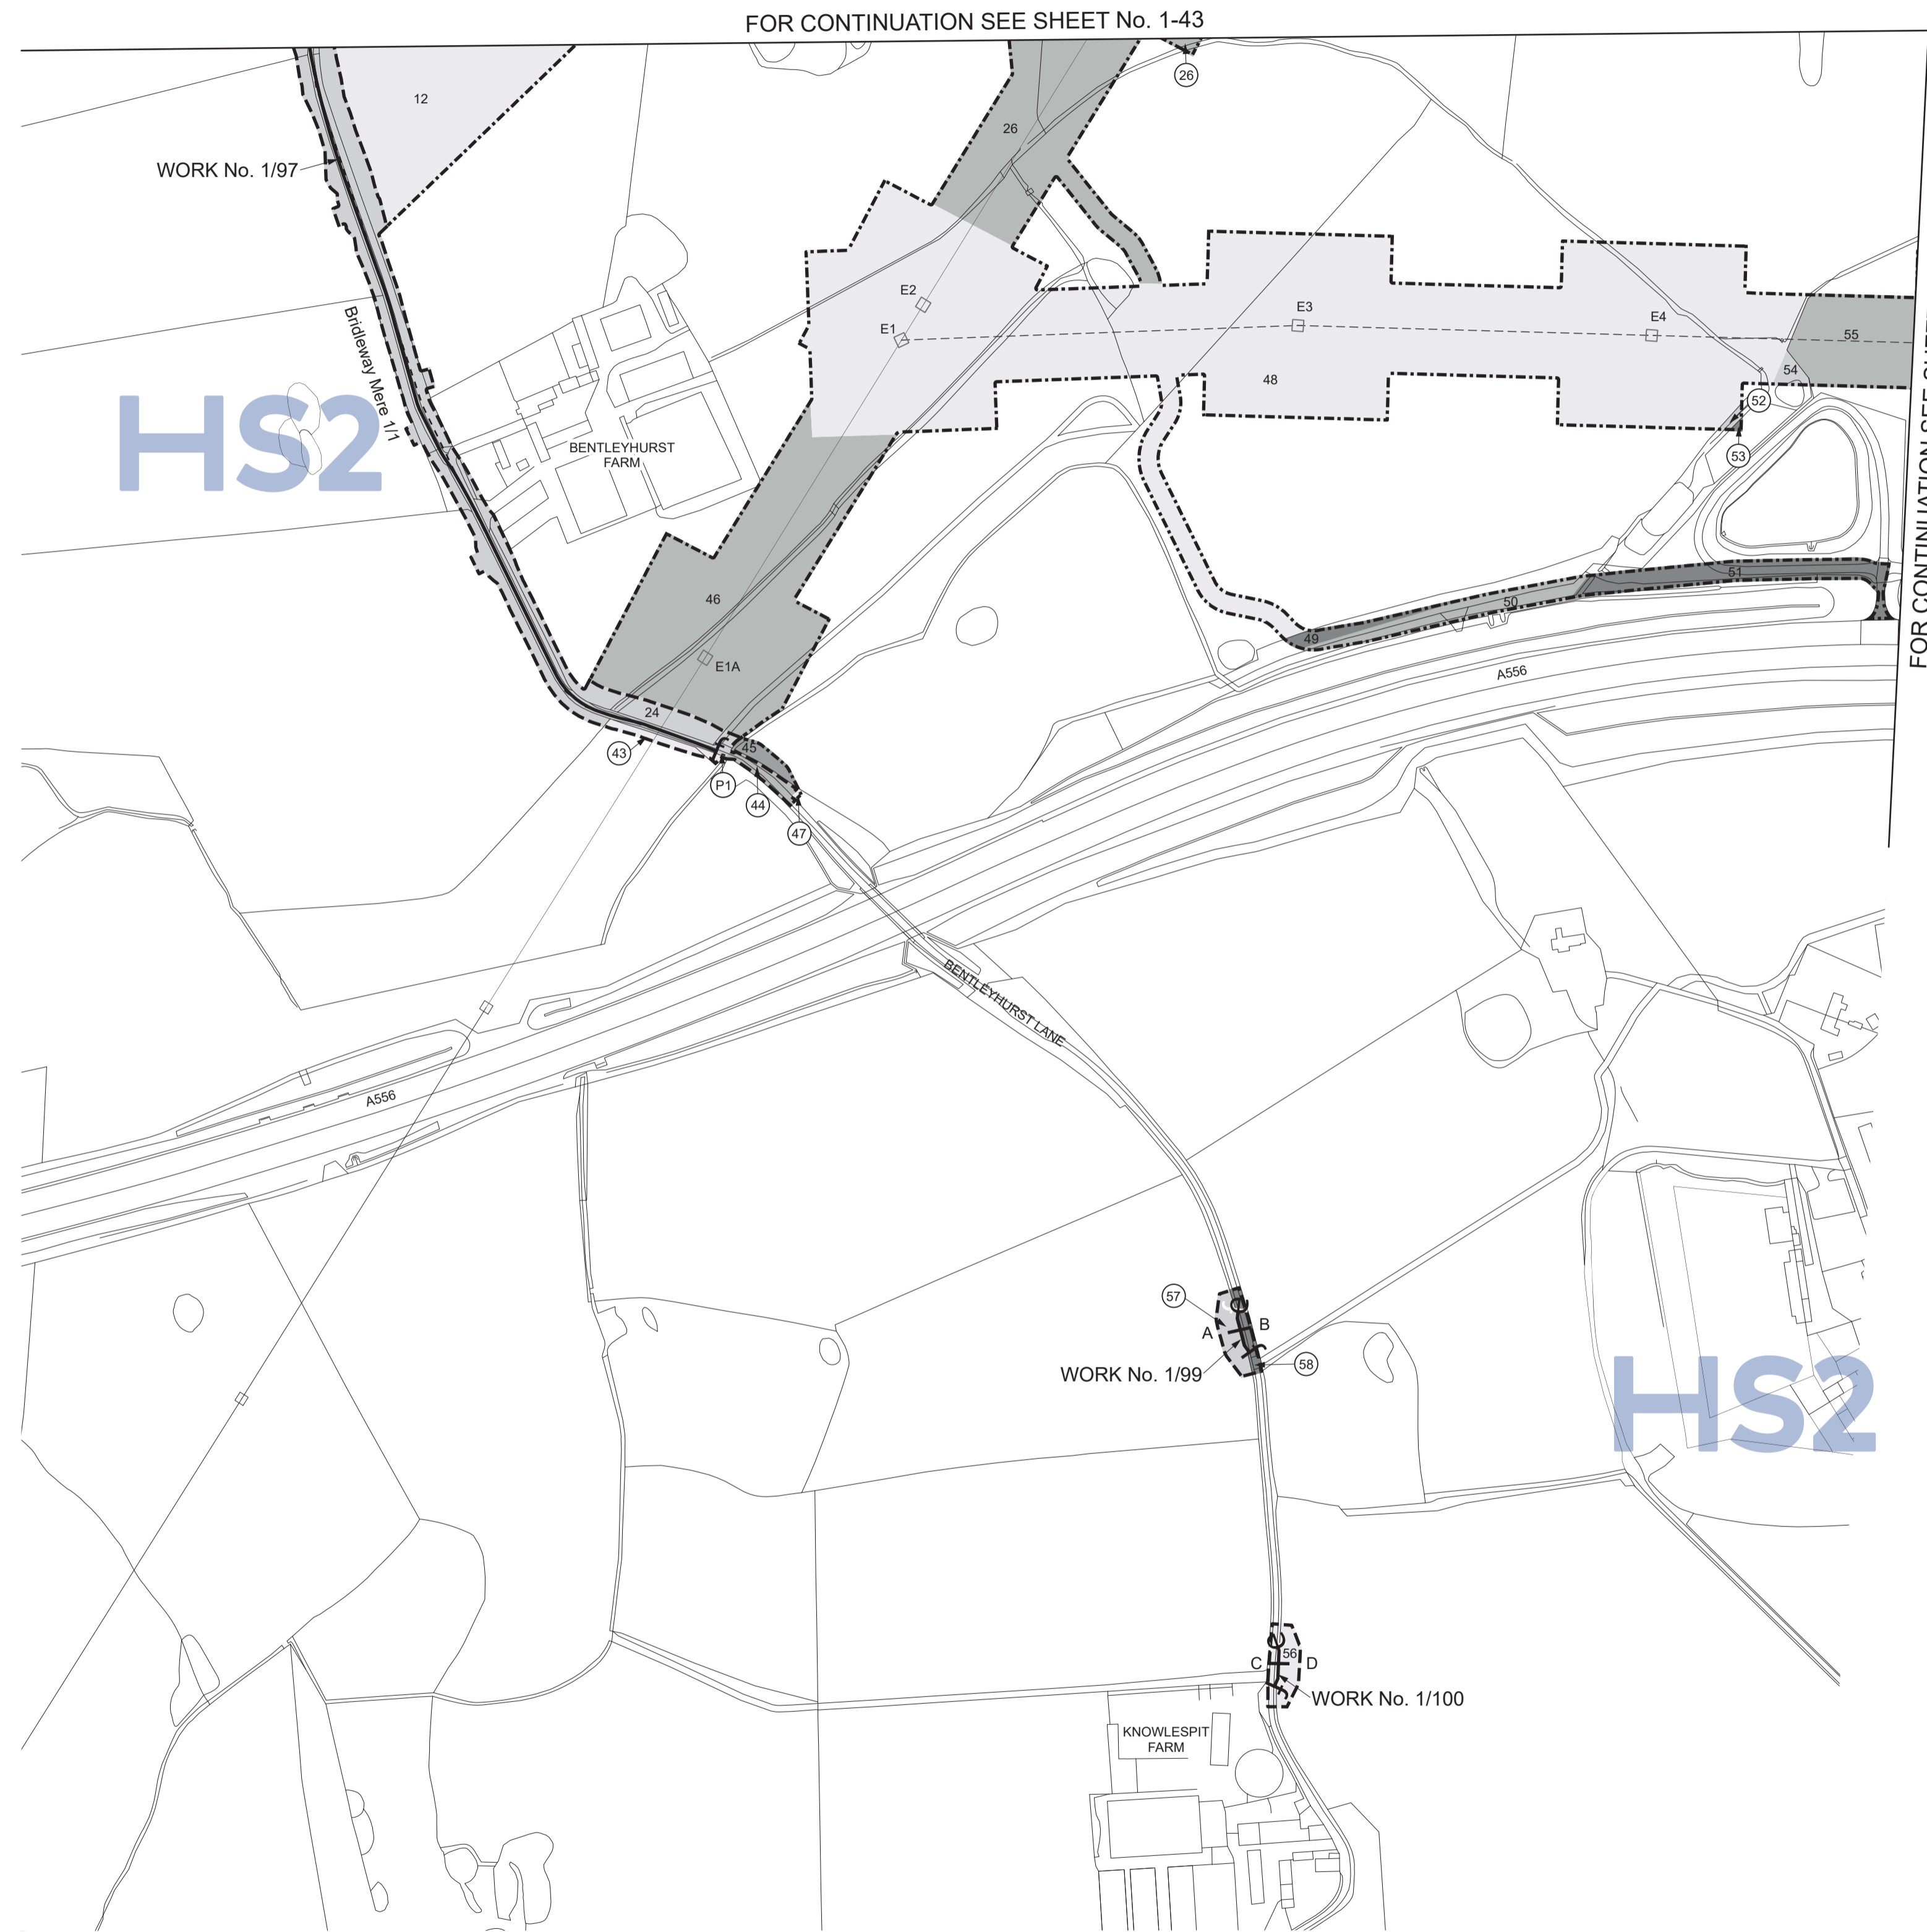

COUNTY OF CHESHIRE
BOROUGH OF CHESHIRE EAST

PLAN

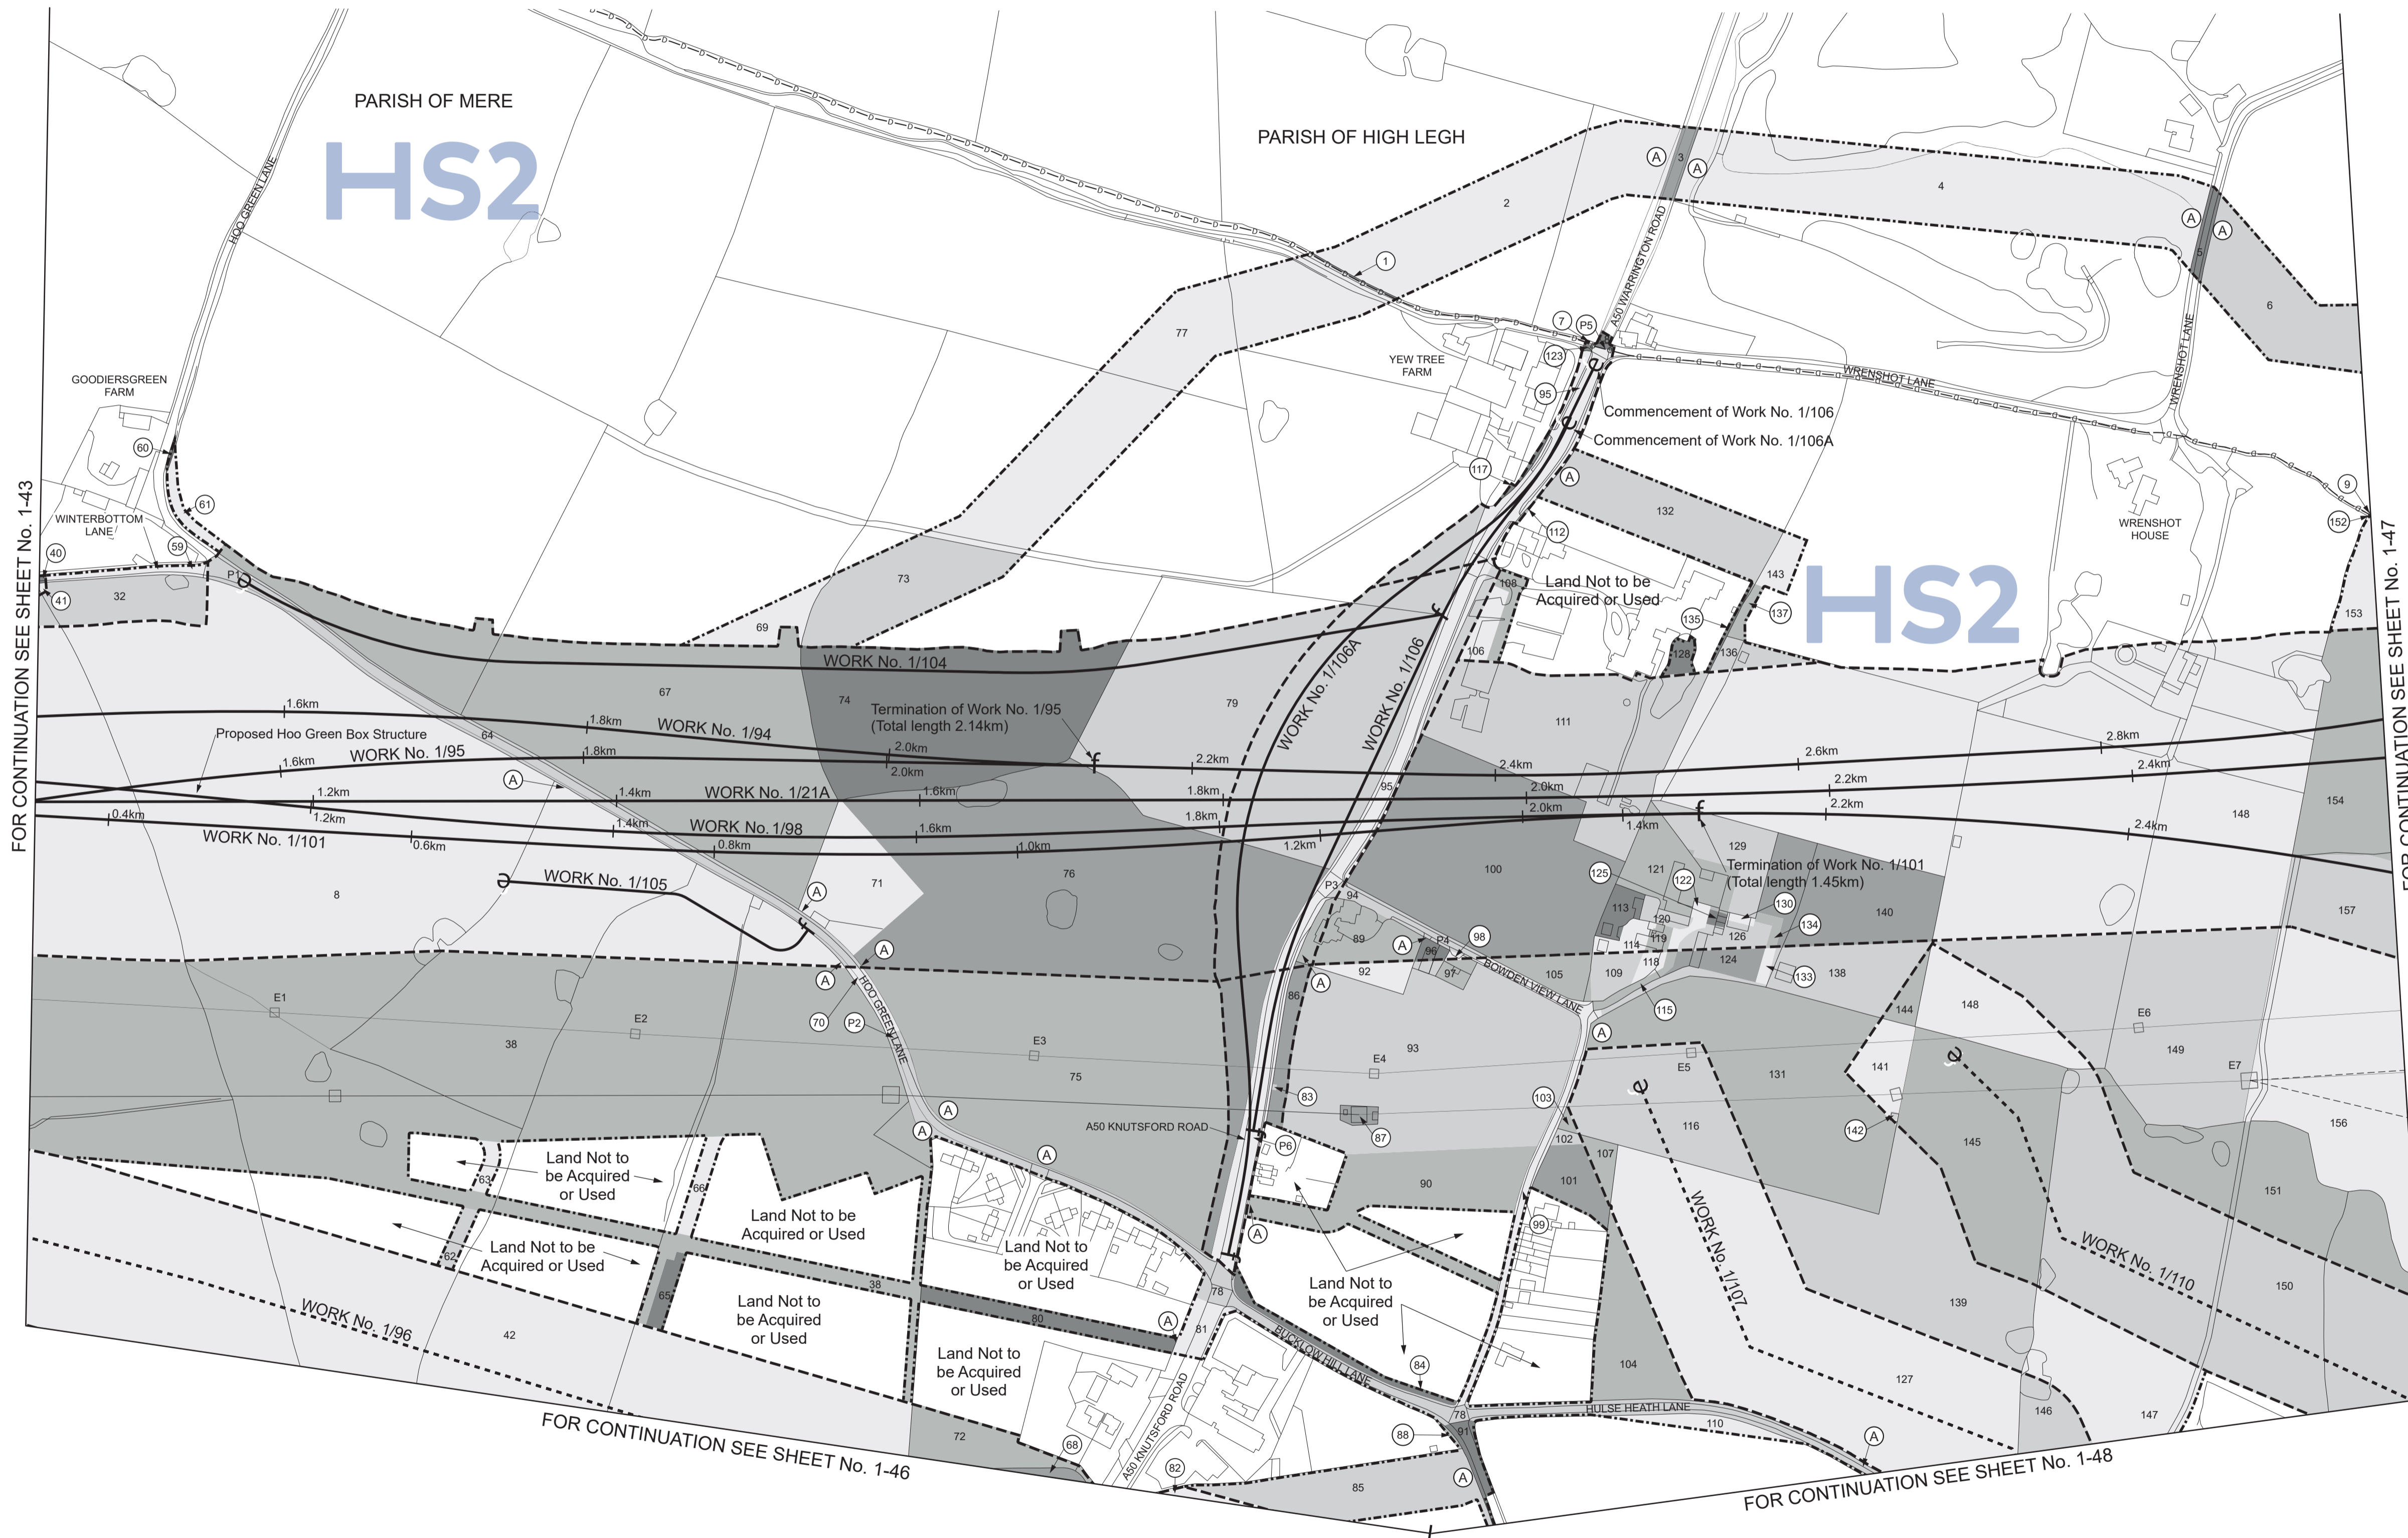

FOR CONTINUATION SEE SHEET No. 1-43

FOR CONTINUATION SEE SHEET No. 1-47

FOR CONTINUATION SEE SHEET No. 1-46

FOR CONTINUATION SEE SHEET No. 1-48


SHEET No. 1-45
IN PARLIAMENT - SESSION 2021-22
HIGH SPEED RAIL
(CREWE - MANCHESTER)

Works Nos. 1/21A, 1/94, 1/95, 1/98, 1/101 (Railways)
Works Nos. 1/104, 1/106 (Roads)
Work No. 1/105 (Access Road)
Works Nos. 1/96, 1/107, 1/110 (Gas Mains)
Work No. 1/106A (Temporary Road)


For Section of Work No. 1/21A see Sheet No. 3-67
For Section of Work No. 1/94 see Sheet No. 3-62
For Section of Work No. 1/95 see Sheet No. 3-63
For Section of Work No. 1/96 see Sheet No. 3-64
For Section of Work No. 1/98 see Sheet No. 3-69
For Section of Work No. 1/101 see Sheet No. 3-73
For Section of Work No. 1/104 see Sheet No. 3-73
For Section of Work No. 1/105 see Sheet No. 3-74
For Section of Work No. 1/106 see Sheet No. 3-74
For Section of Work No. 1/106A see Sheet No. 3-74
For Section of Work No. 1/107 see Sheet No. 3-74
For Section of Work No. 1/110 see Sheet No. 3-76

The area enclosed by any limit of deviation or by any limit of land to be acquired or used is the area extending to the outer edge of the line marking those limits

This map is based upon Ordnance Survey material with the permission of Ordnance Survey on behalf of the controller of Her Majesty's Stationery Office Crown copyright. Unauthorised reproduction infringes crown copyright and may lead to prosecution or civil proceedings (Ordnance Survey licence 100049190)

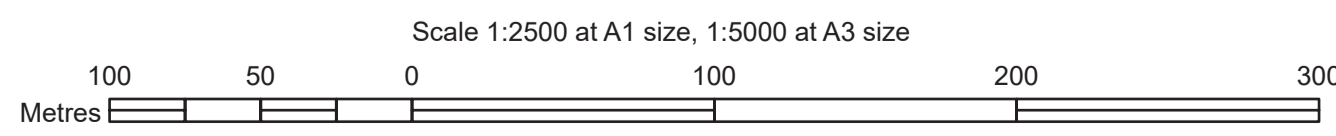




COUNTY OF CHESHIRE
 BOROUGH OF CHESHIRE EAST
 PARISH OF MERE
 PLAN

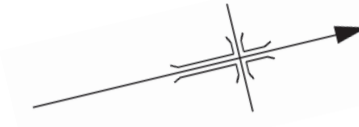

SHEET No. 1-46
 IN PARLIAMENT - SESSION 2021-22
 HIGH SPEED RAIL
 (CREWE - MANCHESTER)
 Work No. 1/96 (Gas Main)
 For Section of Work No. 1/96 see Sheet No. 3-64

The area enclosed by any limit of deviation or by any limit of land to be acquired or used is the area extending to the outer edge of the line marking those limits


This map is based upon Ordnance Survey material with the permission of Ordnance Survey on behalf of the controller of Her Majesty's Stationary Office Crown copyright. Unauthorised reproduction infringes crown copyright and may lead to prosecution or civil proceedings (Ordnance Survey licence 100049190)

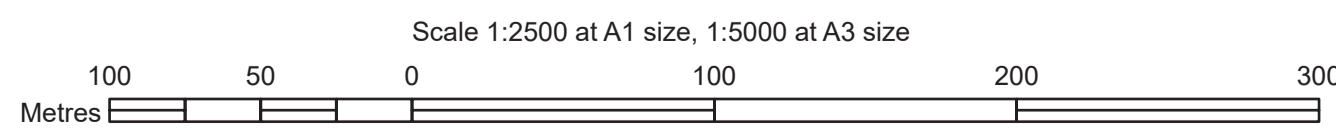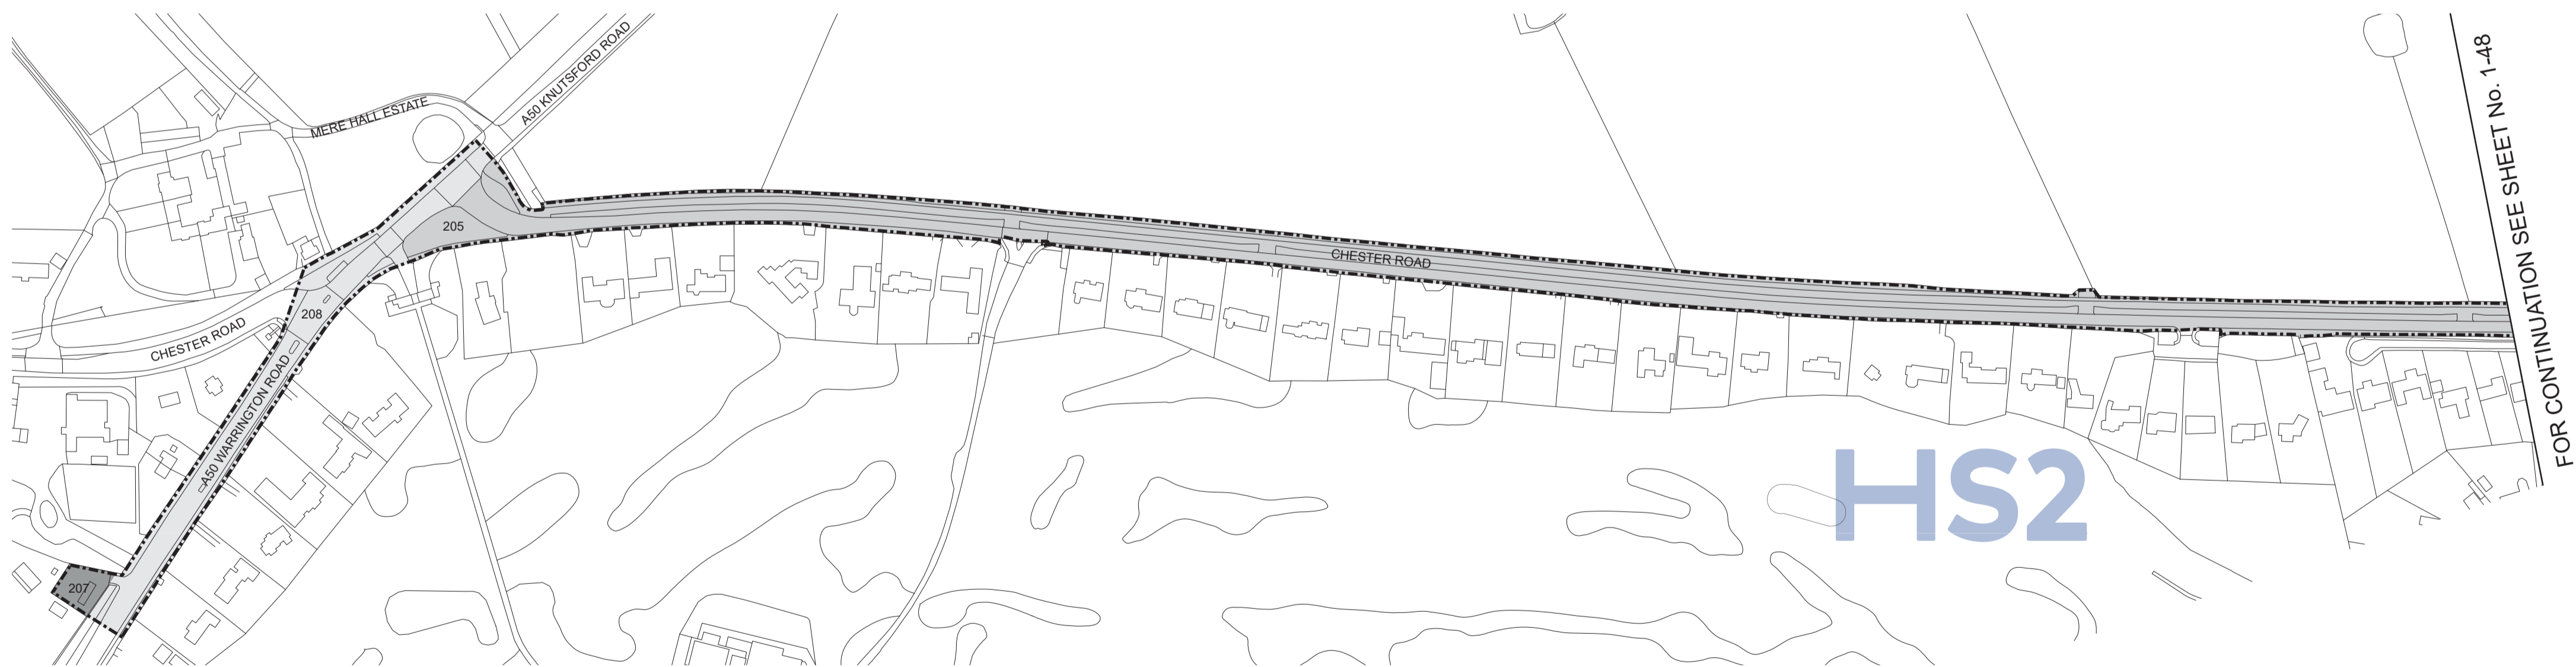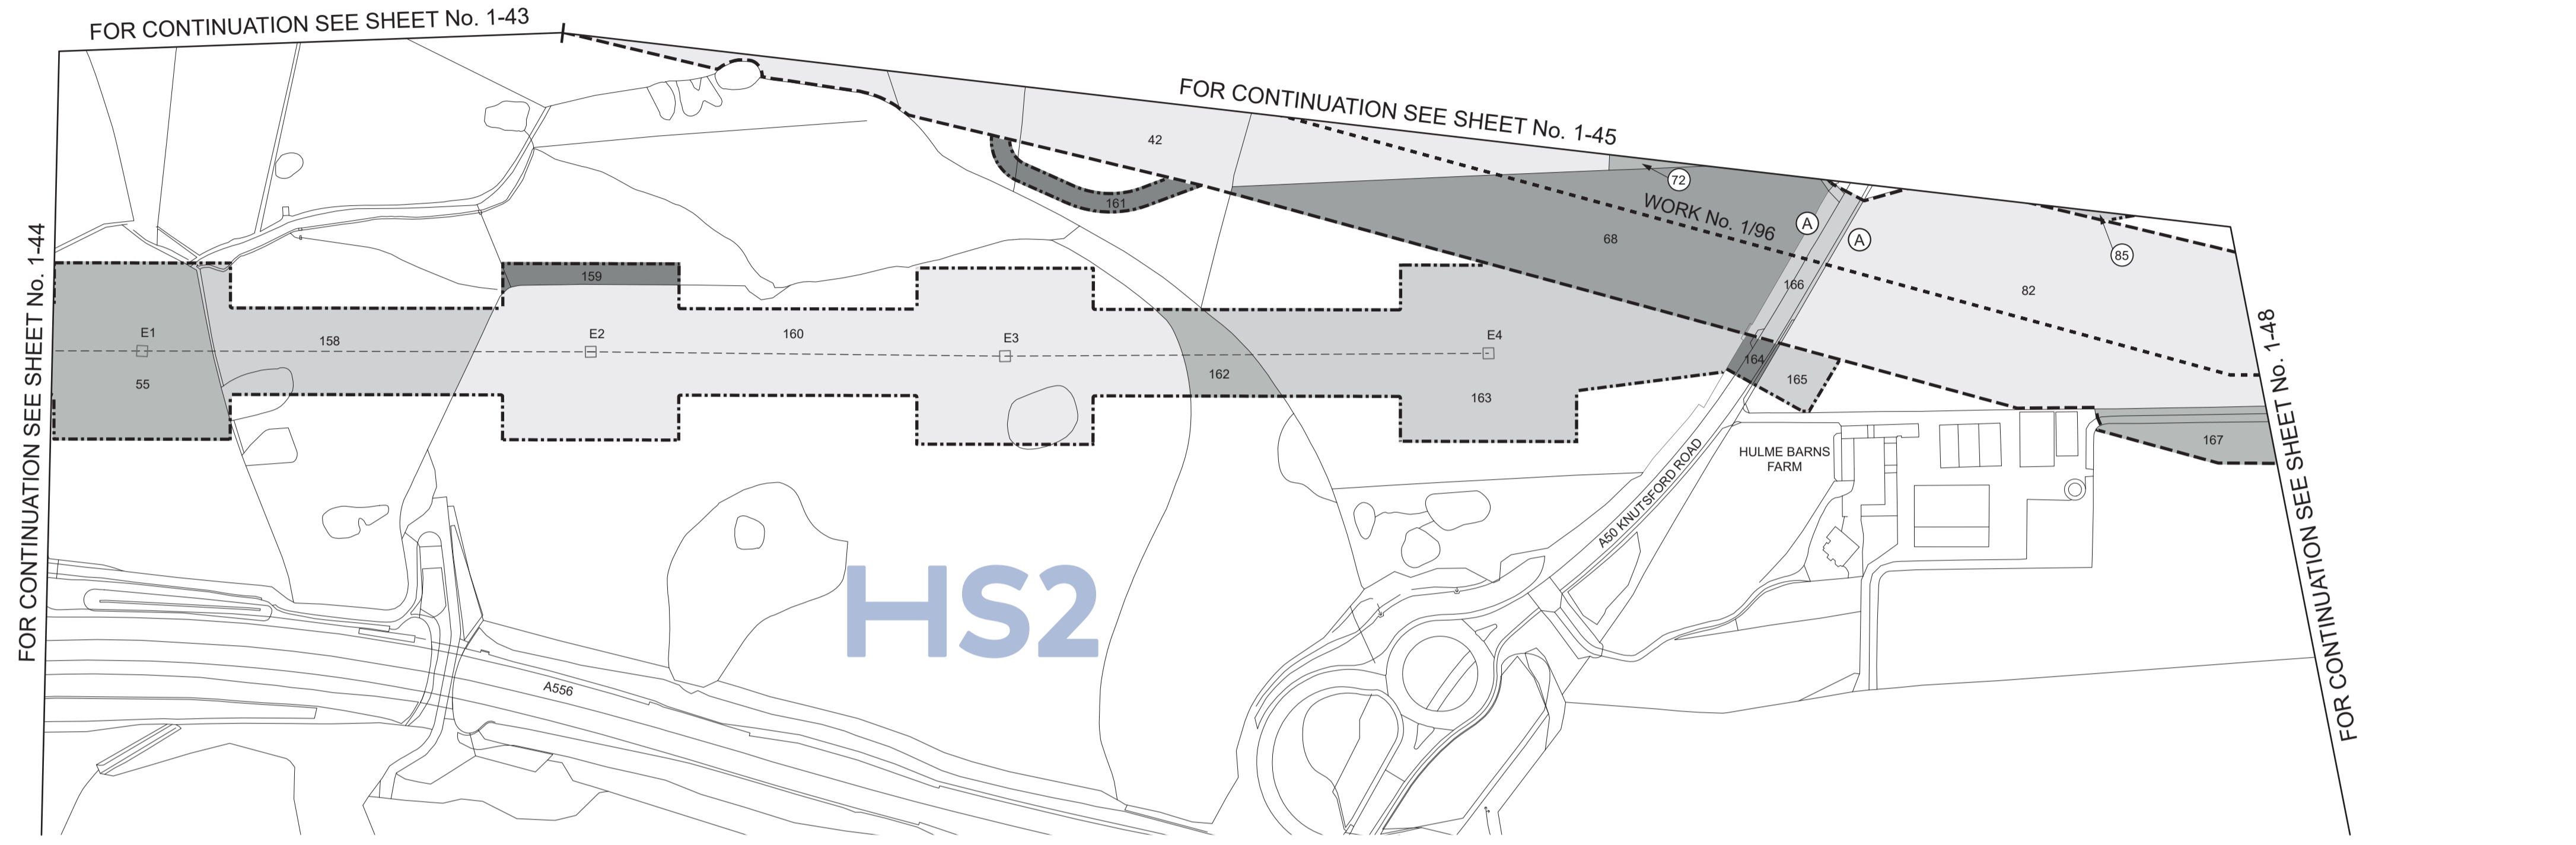

COUNTY OF CHESHIRE
BOROUGH OF CHESHIRE EAST

PLAN

FOR CONTINUATION SEE SHEET No. 1-49

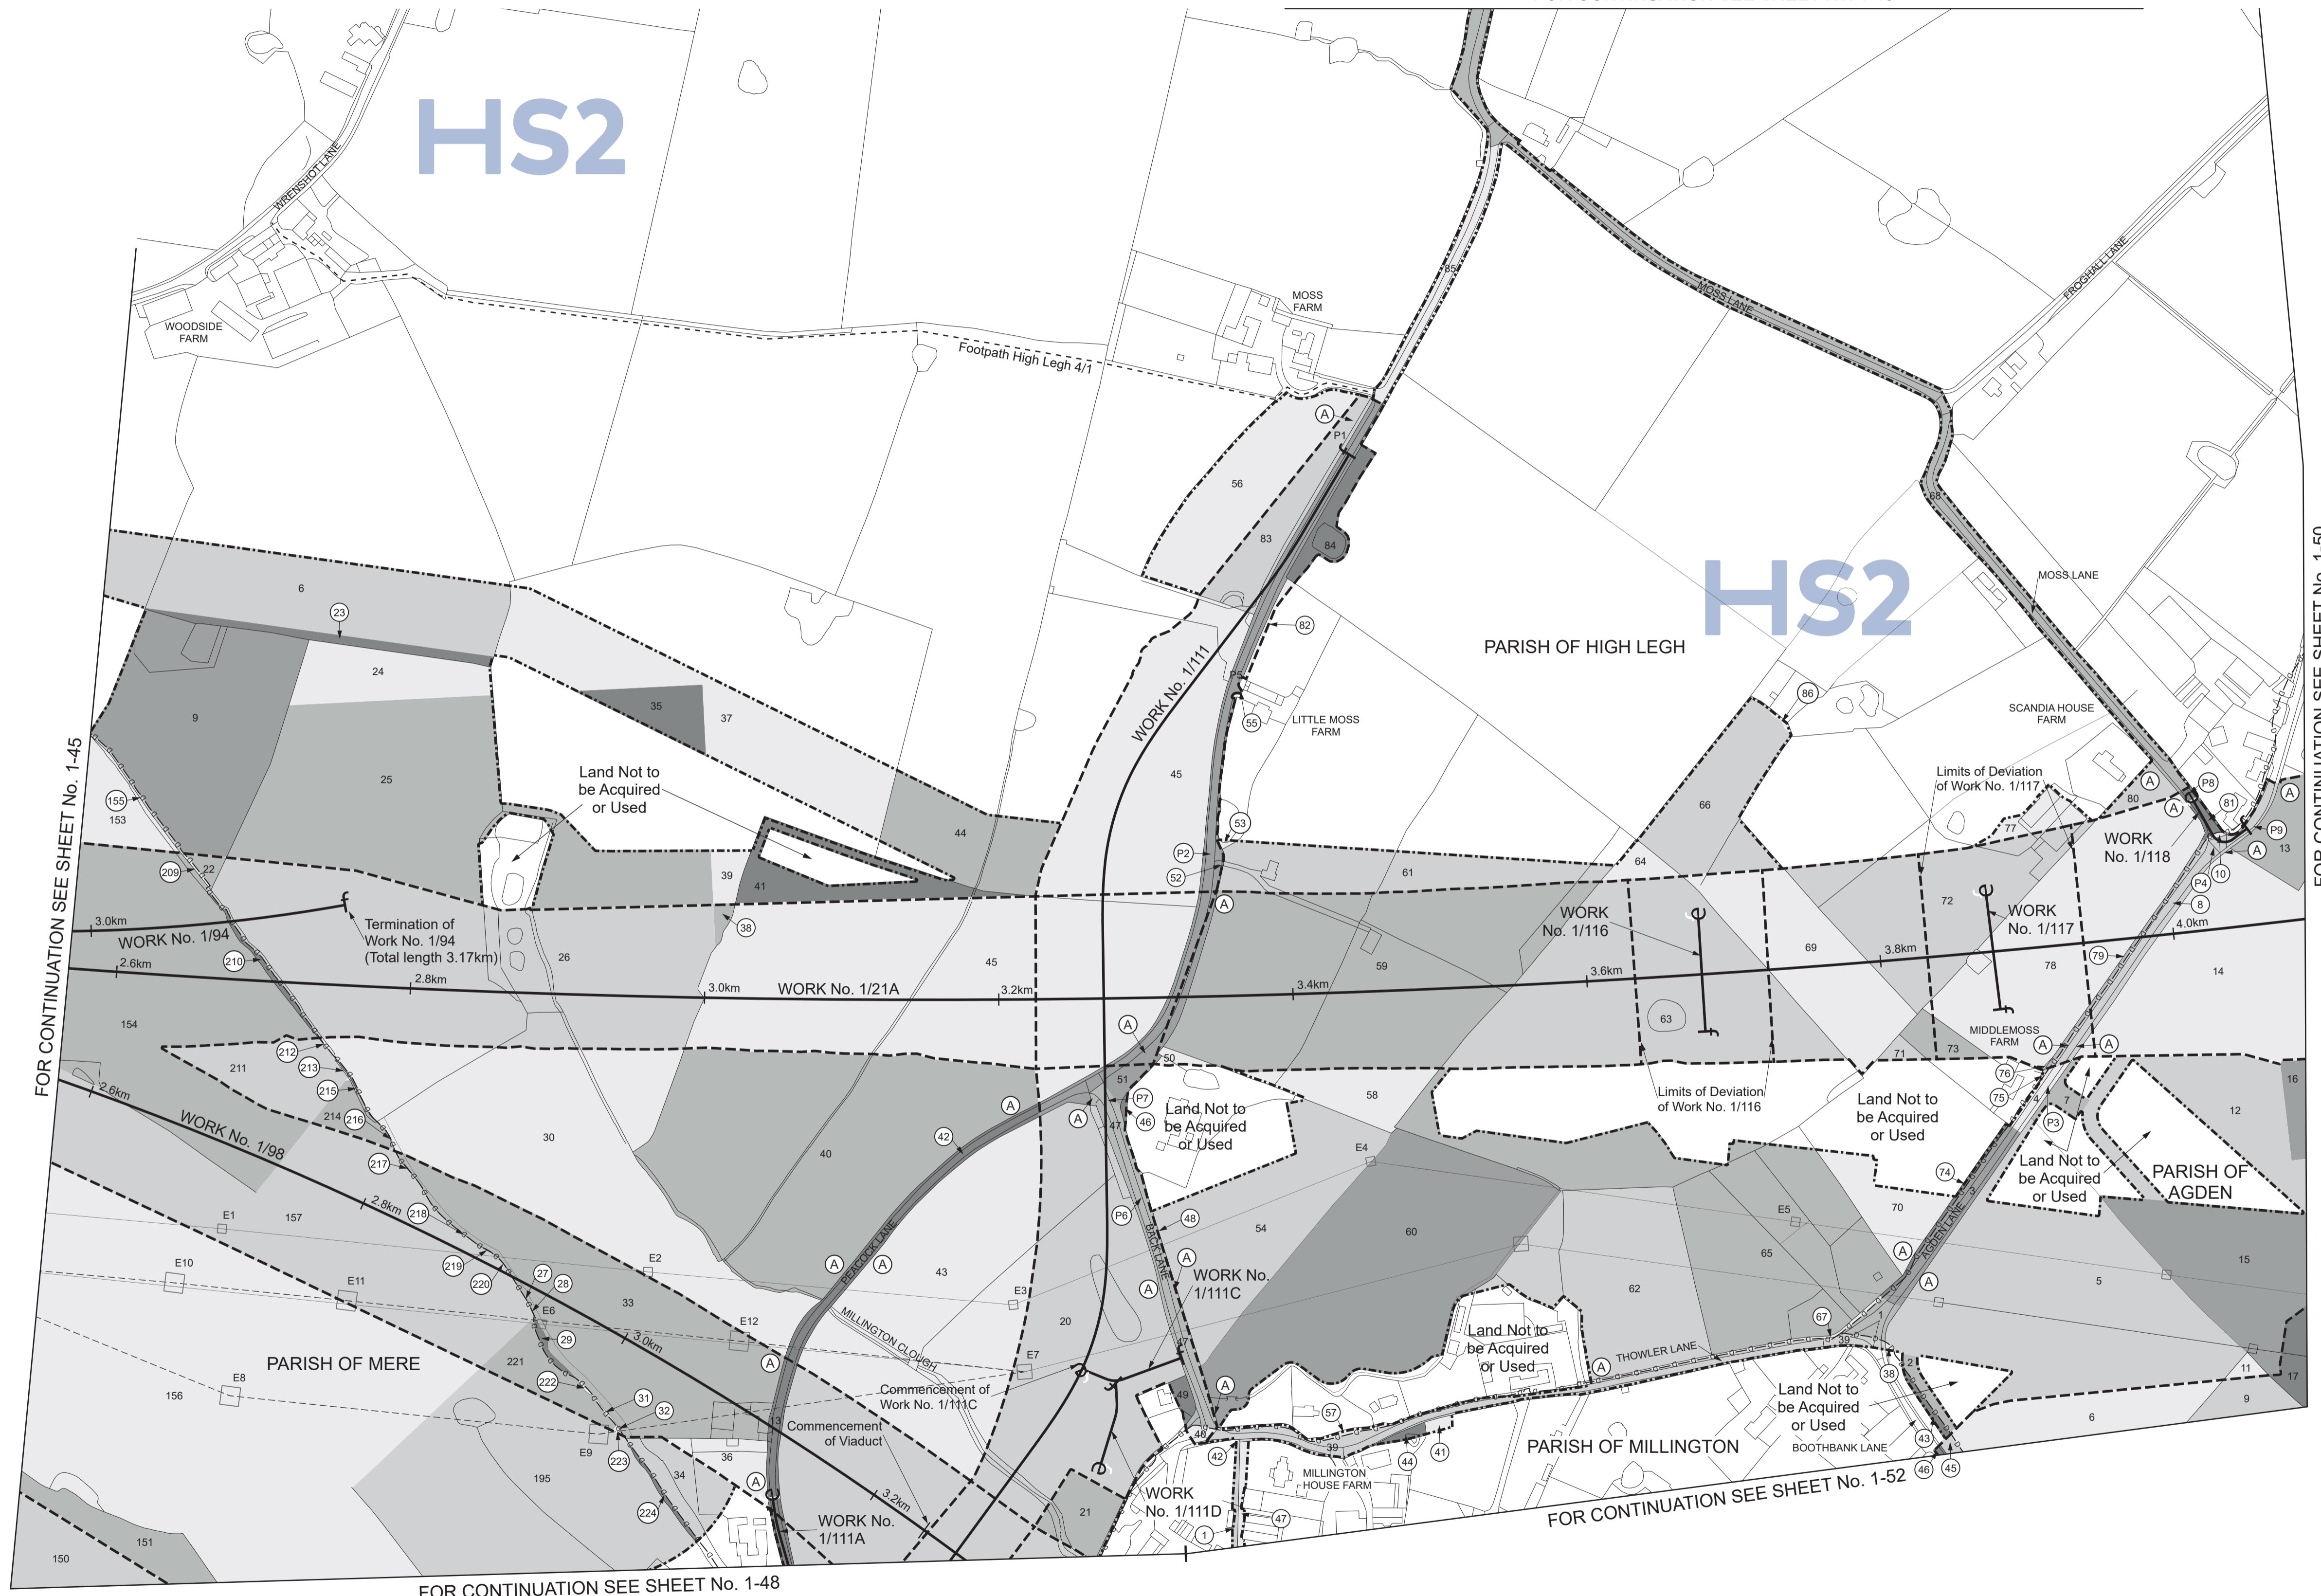

SHEET No. 1-47
IN PARLIAMENT - SESSION 2021-22
HIGH SPEED RAIL
(CREWE - MANCHESTER)
Works Nos. 1/21A, 1/94, 1/98 (Railway)
Works Nos. 1/111, 1/111C, 1/118 (Roads)
Works Nos. 1/111A, 1/111D (Access Roads)
Work No. 1/116 (Aqueduct)
Work No. 1/117 (Bridge)
For Section of Work No. 1/21A see Sheet No. 3-68
For Section of Work No. 1/94 see Sheet No. 3-62
For Section of Work No. 1/98 see Sheet No. 3-70
For Section of Work No. 1/111 see Sheet No. 3-78
For Section of Work No. 1/111A see Sheet No. 3-78
For Section of Work No. 1/111C see Sheet No. 3-78
For Section of Work No. 1/111D see Sheet No. 3-78
For Section of Work No. 1/116 see Sheet No. 3-79
For Section of Work No. 1/117 see Sheet No. 3-79
For Section of Work No. 1/118 see Sheet No. 3-79

The area enclosed by any limit of deviation or by any limit of land to be acquired or used is the area extending to the outer edge of the line marking those limits


This map is based upon Ordnance Survey material with the permission of Ordnance Survey on behalf of the controller of Her Majesty's Stationary Office Crown copyright. Unauthorised reproduction infringes crown copyright and may lead to prosecution or civil proceedings (Ordnance Survey licence 100049190)

FOR CONTINUATION SEE SHEET No. 1-45

FOR CONTINUATION SEE SHEET No. 1-50


FOR CONTINUATION SEE SHEET No. 1-48

FOR CONTINUATION SEE SHEET No. 1-52

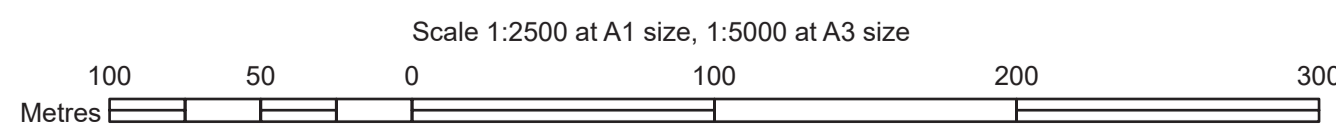

COUNTY OF CHESHIRE
BOROUGH OF CHESHIRE EAST

PLAN

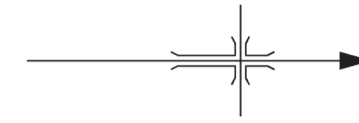

SHEET No. 1-48
IN PARLIAMENT - SESSION 2021-22
HIGH SPEED RAIL
(CREWE - MANCHESTER)
Work No. 1/98 (Railway)
Work No. 1/111 (Road)
Works Nos. 1/108, 1/109, 1/111A, 1/111B, 1/112 (Access Roads)
Work No. 1/128 (Fuel Pipeline)
Works Nos. 1/96, 1/107, 1/110 (Gas Mains)
Works Nos. 1/113, 1/114, 1/115 (Temporary Bridges)
For Section of Work No. 1/96 see Sheet Nos. 3-64 and 3-65
For Section of Work No. 1/98 see Sheet No. 3-70
For Section of Work No. 1/107 see Sheet No. 3-75
For Section of Work No. 1/108 see Sheet No. 3-76
For Section of Work No. 1/109 see Sheet No. 3-76
For Section of Work No. 1/110 see Sheet No. 3-76
For Section of Work No. 1/111 see Sheet No. 3-78
For Section of Work No. 1/111A see Sheet No. 3-78
For Section of Work No. 1/111B see Sheet No. 3-78
For Section of Work No. 1/112 see Sheet No. 3-79
For Section of Work No. 1/113 see Sheet No. 3-79
For Section of Work No. 1/114 see Sheet No. 3-79
For Section of Work No. 1/115 see Sheet No. 3-79
For Section of Work No. 1/128 see Sheet No. 3-81

The area enclosed by any limit of deviation or by any limit of land to be acquired or used is the area extending to the outer edge of the line marking those limits

This map is based upon Ordnance Survey material with the permission of Ordnance Survey on behalf of the controller of Her Majesty's Stationery Office Crown copyright. Unauthorised reproduction infringes crown copyright and may lead to prosecution or civil proceedings (Ordnance Survey licence 100049190)

FOR CONTINUATION SEE SHEET No. 1-46

FOR CONTINUATION SEE SHEET No. 1-46

FOR CONTINUATION SEE SHEET No. 1-45

FOR CONTINUATION SEE SHEET No. 1-47

PARISH OF HIGH LEGH

FOR CONTINUATION SEE SHEET No. 1-52


HS2

HS2


PARISH OF MERE

PARISH OF MILLINGTON

PARISH OF ROSTHERNE

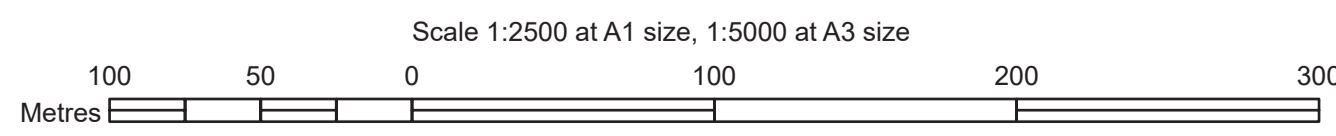

COUNTY OF CHESHIRE
 BOROUGH OF CHESHIRE EAST
 PARISH OF HIGH LEGH
 PLAN

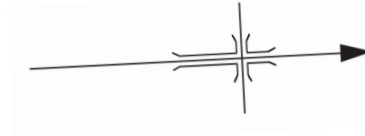


SHEET No. 1-49
 IN PARLIAMENT - SESSION 2021-22
 HIGH SPEED RAIL
 (CREWE - MANCHESTER)
 Additional Land

The area enclosed by any limit of deviation or by any limit of land to be acquired or used is the area extending to the outer edge of the line marking those limits

This map is based upon Ordnance Survey material with the permission of Ordnance Survey on behalf of the controller of Her Majesty's Stationery Office Crown copyright. Unauthorised reproduction infringes crown copyright and may lead to prosecution or civil proceedings (Ordnance Survey licence 100049190)



FOR CONTINUATION SEE SHEET No. 1-47

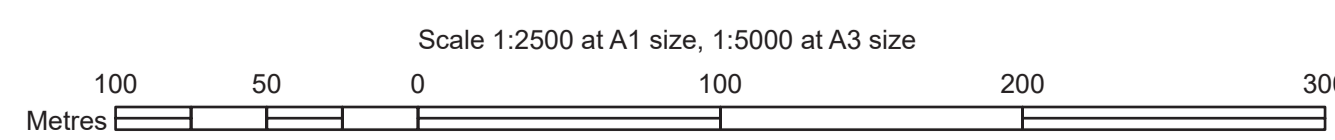

PLAN

SHEET No. 1-50

IN PARLIAMENT - SESSION 2021-22

HIGH SPEED RAIL
(CREWE - MANCHESTER)

Work No. 1/21A (Railway)

Works Nos. 1/120, 1/122 (Access Roads)

Work No. 1/119 (Bridge)


Works Nos. 1/107, 1/121 (Gas Mains)

Works Nos. 1/119A, 1/123 (Temporary Roads)

For Section of Work No. 1/21A see Sheet No. 3-68
 For Section of Work No. 1/107 see Sheet No. 3-75
 For Section of Work No. 1/119 see Sheet No. 3-79
 For Section of Work No. 1/119A see Sheet No. 3-80
 For Section of Work No. 1/120 see Sheet No. 3-80
 For Section of Work No. 1/121 see Sheet No. 3-80
 For Section of Work No. 1/122 see Sheet No. 3-80
 For Section of Work No. 1/123 see Sheet No. 3-81

The area enclosed by any limit of deviation or by any limit of land to be acquired or used is the area extending to the outer edge of the line marking those limits

This map is based upon Ordnance Survey material with the permission of Ordnance Survey on behalf of the controller of Her Majesty's Stationery Office. Crown copyright. Unauthorised reproduction infringes crown copyright and may lead to prosecution or civil proceedings (Ordnance Survey licence 100049190)

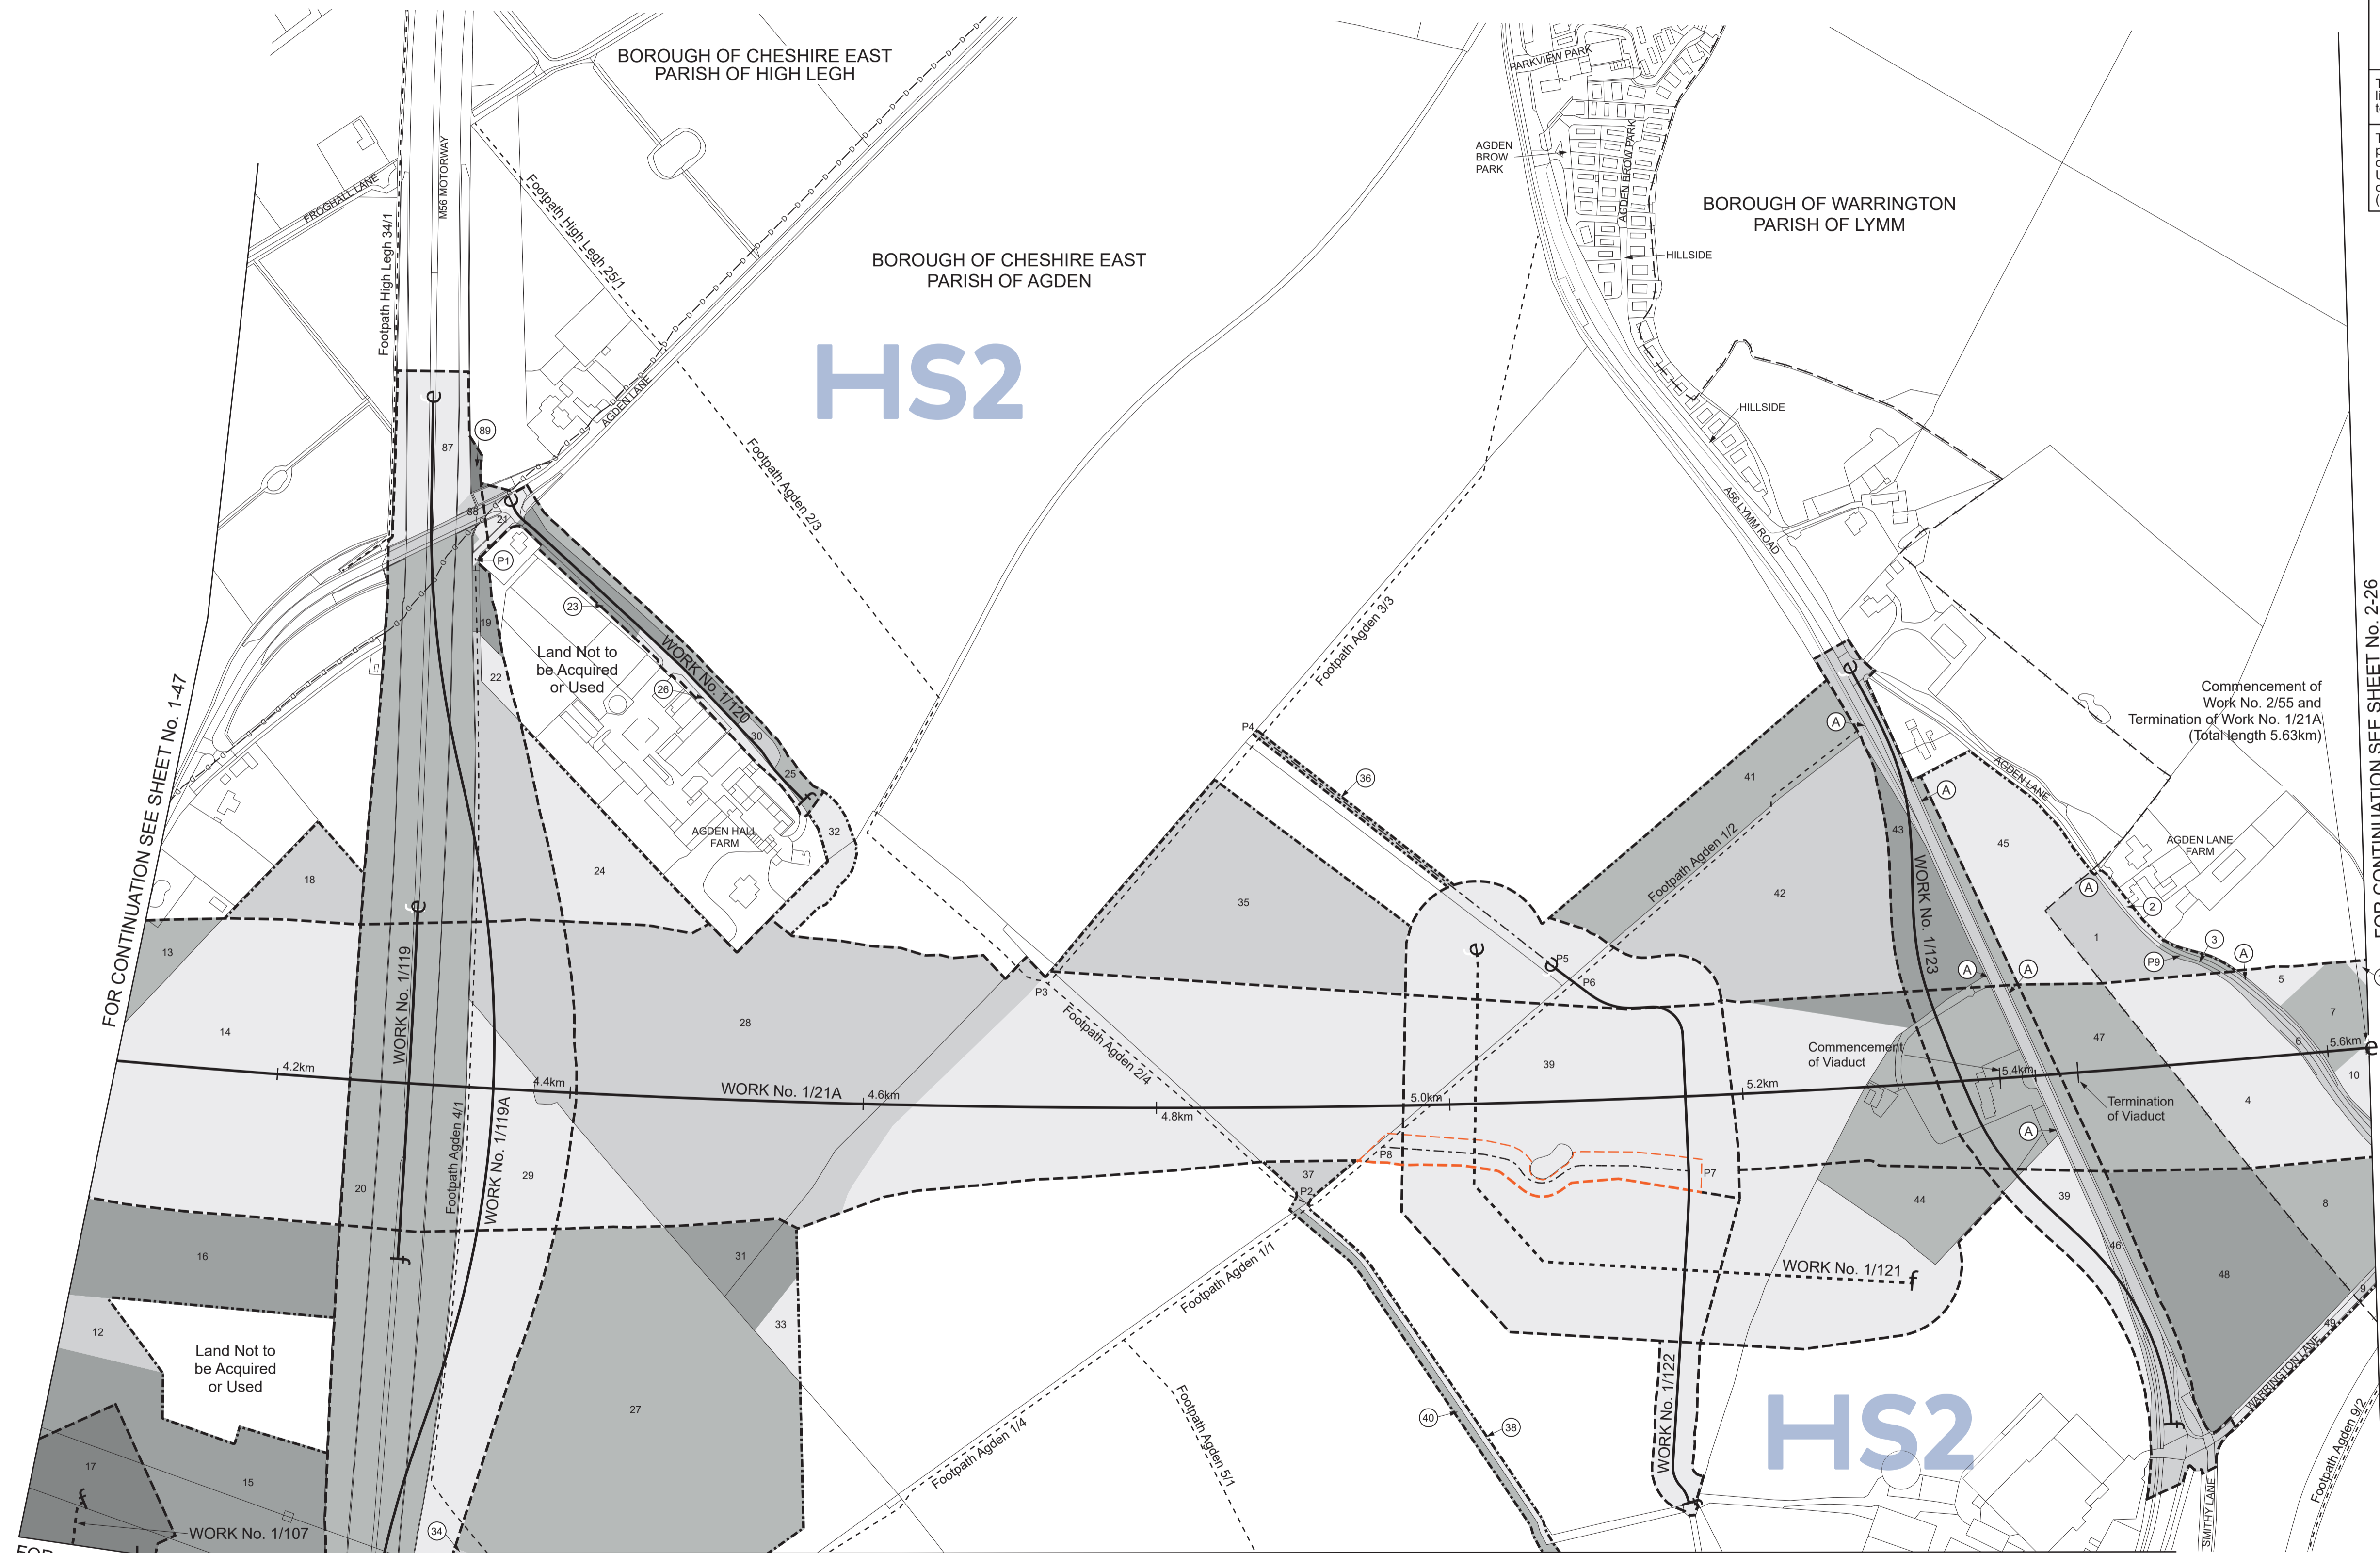


FOR CONTINUATION SEE SHEET No. 1-47

FOR CONTINUATION SEE SHEET No. 2-26


FOR CONTINUATION SEE SHEET No. 1-52

FOR CONTINUATION SEE SHEET No. 1-51

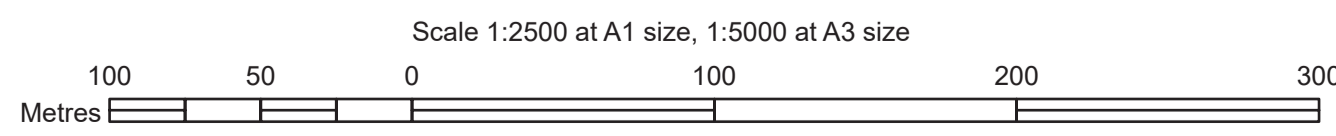

COUNTY OF CHESHIRE
BOROUGH OF CHESHIRE EAST



PLAN

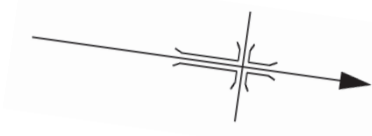

SHEET No. 1-51
IN PARLIAMENT - SESSION 2021-22
HIGH SPEED RAIL
(CREWE - MANCHESTER)
Works Nos. 1/96, 1/110 (Gas Mains)
Work No. 1/119A (Temporary Road)
For Section of Work No. 1/96 see Sheet No. 3-65
For Section of Work No. 1/110 see Sheet No. 3-77
For Section of Work No. 1/119A see Sheet No. 3-80


The area enclosed by any limit of deviation or by any limit of land to be acquired or used is the area extending to the outer edge of the line marking those limits

This map is based upon Ordnance Survey material with the permission of Ordnance Survey on behalf of the controller of Her Majesty's Stationery Office Crown copyright. Unauthorised reproduction infringes crown copyright and may lead to prosecution or civil proceedings (Ordnance Survey licence 100049190)

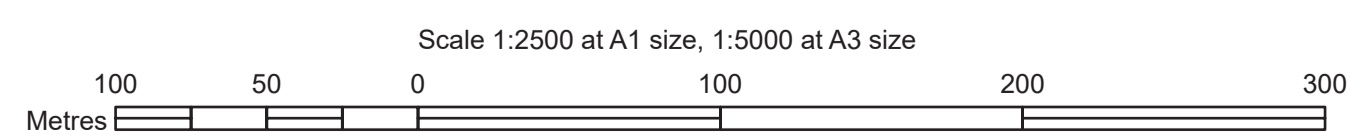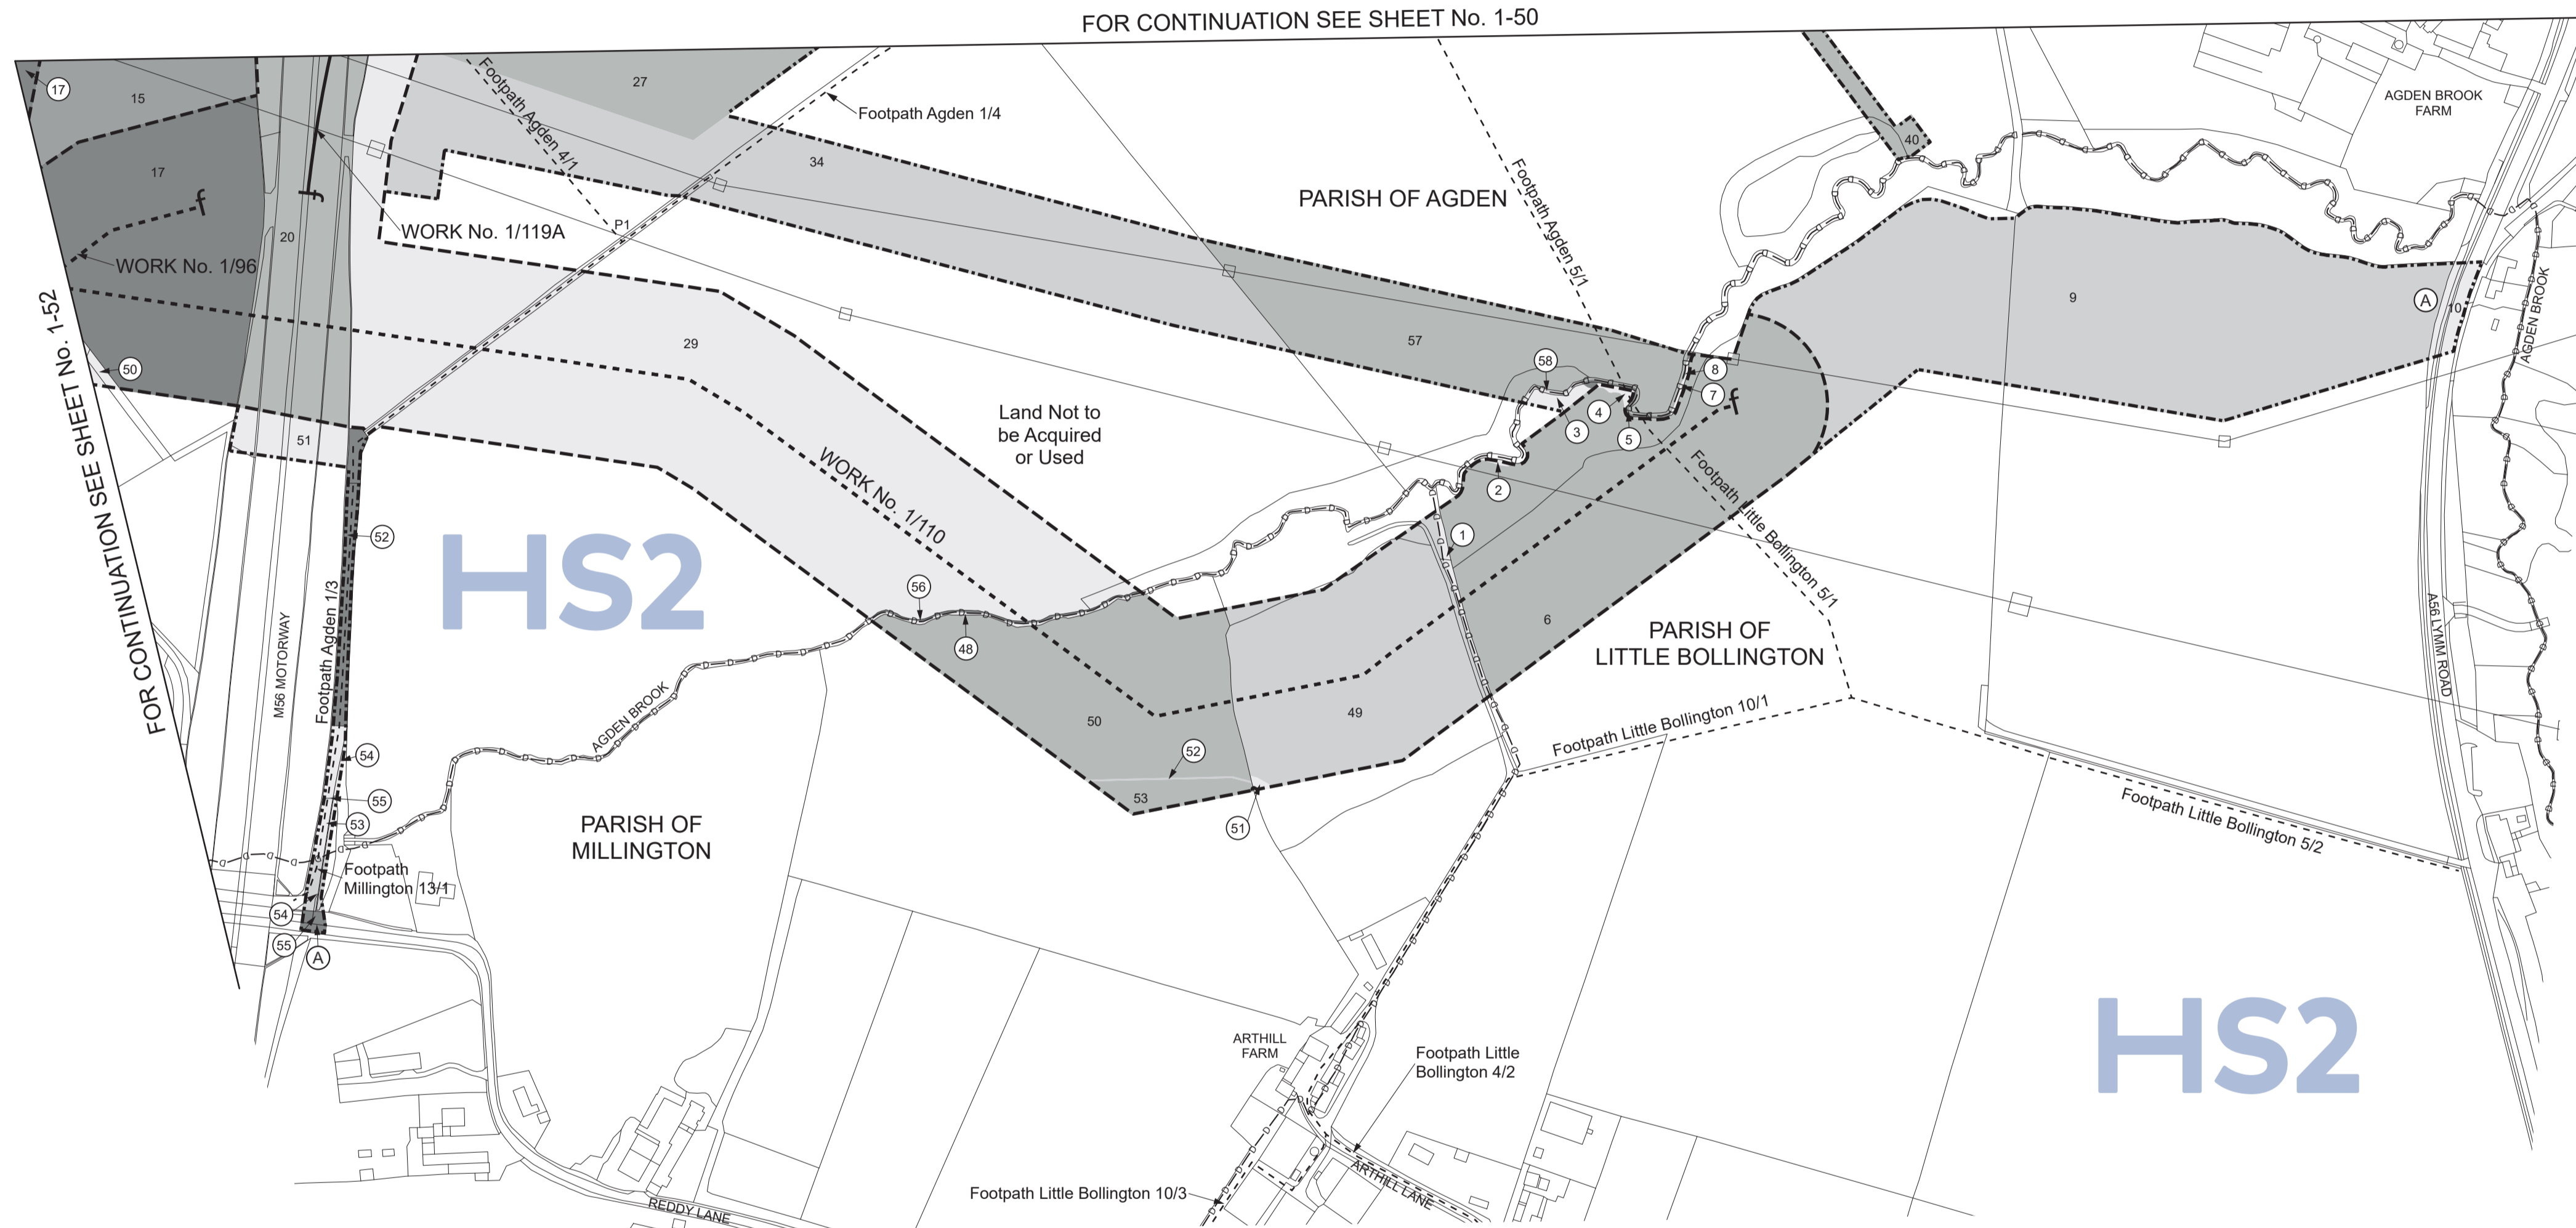

COUNTY OF CHESHIRE
BOROUGH OF CHESHIRE EAST

PLAN

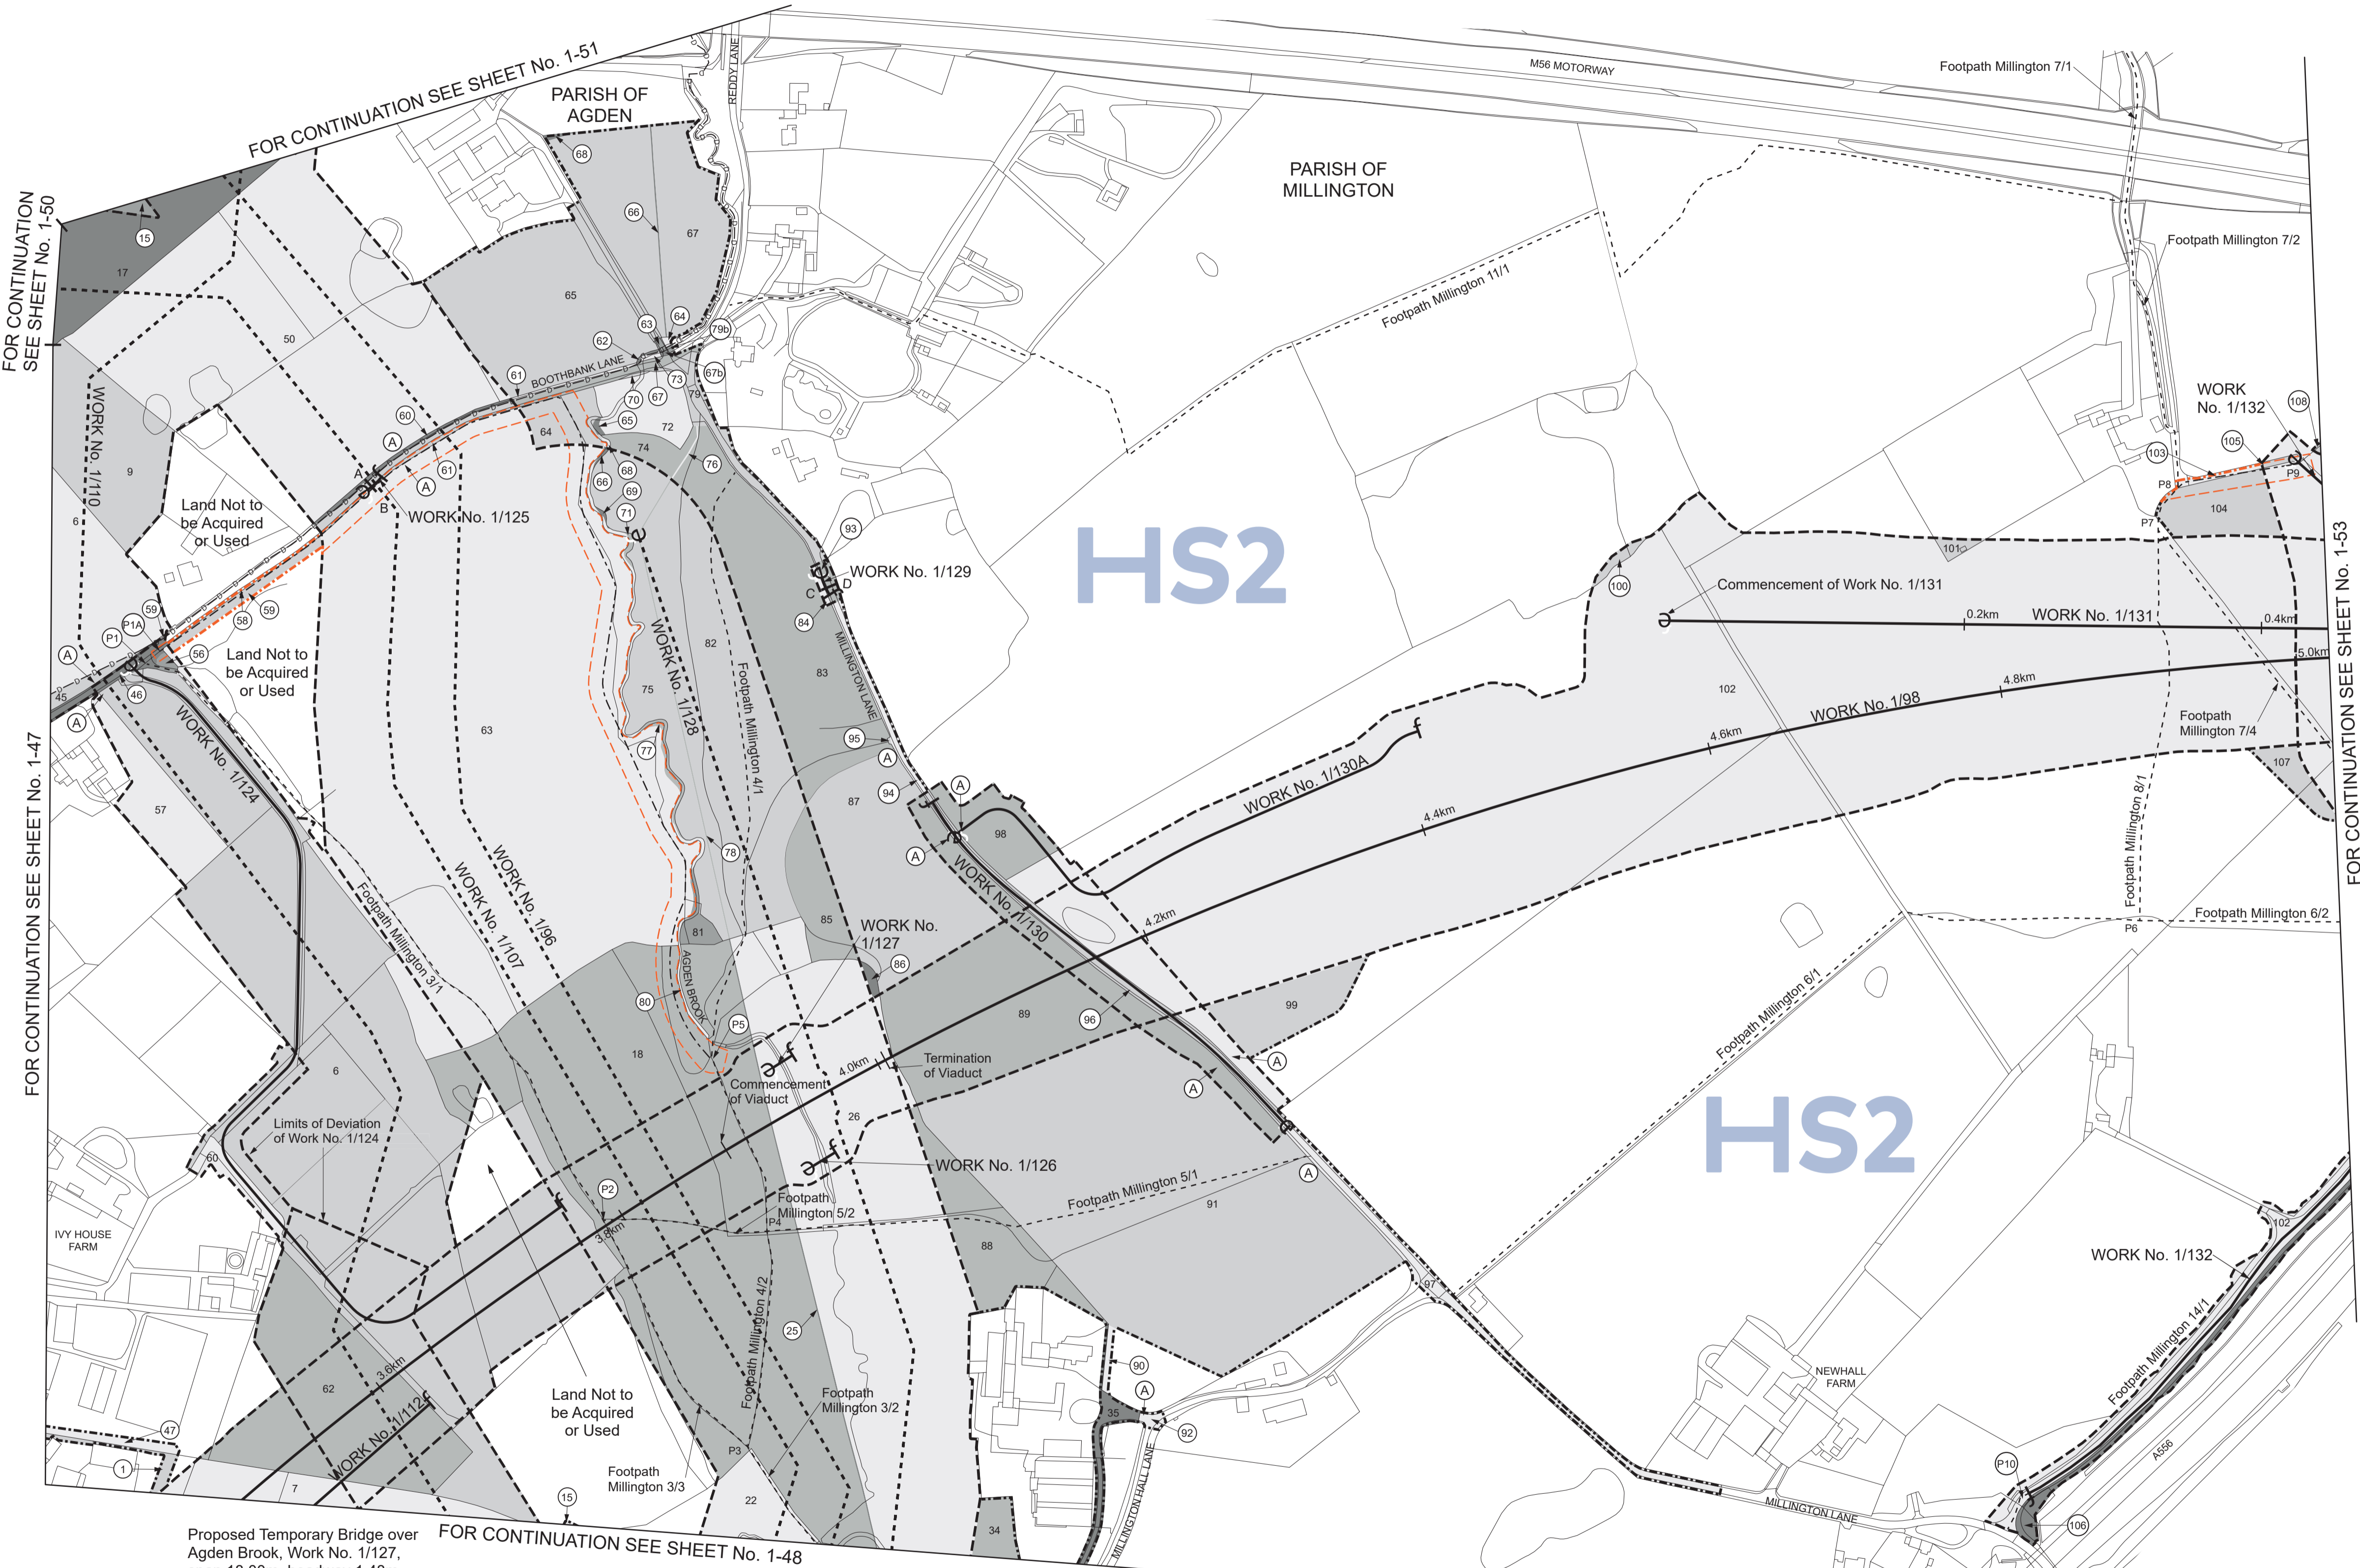

FOR CONTINUATION
SEE SHEET No. 1-50

FOR CONTINUATION SEE SHEET No. 1-47

FOR CONTINUATION SEE SHEET No. 1-51

FOR CONTINUATION SEE SHEET No. 1-48

FOR CONTINUATION SEE SHEET No. 1-53

Proposed Temporary Bridge over
Agden Brook, Work No. 1/127,
span 18.00m, headway 1.48m.

Proposed Railway over
Agden Brook, Work No. 1/98,
span 27.00m, headway 12.75m.
Proposed Temporary Bridge over
Agden Brook, Work No. 1/126,
span 20.25m, headway 2.66m.

SHEET No. 1-52

IN PARLIAMENT - SESSION 2021-22


HIGH SPEED RAIL
(CREWE - MANCHESTER)

Works Nos. 1/98, 1/131 (Railways)
Work No. 1/130 (Road)
Works Nos. 1/112, 1/124, 1/130A, 1/132 (Access Roads)
Work No. 1/128 (Fuel Pipeline)
Works Nos. 1/96, 1/107, 1/110 (Gas Mains)
Works Nos. 1/125, 1/129 (Highway Widening)
Works Nos. 1/126, 1/127 (Temporary Bridges)

For Section of Work No. 1/96 see Sheet No. 3-65
For Section of Work No. 1/98 see Sheet No. 3-70
For Section of Work No. 1/107 see Sheet No. 3-75
For Section of Work No. 1/110 see Sheet No. 3-77
For Section of Work No. 1/112 see Sheet No. 3-79
For Section of Work No. 1/124 see Sheet No. 3-81
For Section of Work No. 1/125 see Sheet No. 3-81
For Section of Work No. 1/126 see Sheet No. 3-81
For Section of Work No. 1/127 see Sheet No. 3-81
For Section of Work No. 1/128 see Sheet No. 3-81
For Section of Work No. 1/129 see Sheet No. 3-82
For Section of Work No. 1/130 see Sheet No. 3-82
For Section of Work No. 1/130A see Sheet No. 3-82
For Section of Work No. 1/131 see Sheet No. 3-82
For Section of Work No. 1/132 see Sheet No. 3-84


The area enclosed by any limit of deviation or by any limit of land to be acquired or used is the area extending to the outer edge of the line marking those limits

This map is based upon Ordnance Survey material with the permission of Ordnance Survey on behalf of the controller of Her Majesty's Stationery Office Crown copyright. Unauthorised reproduction infringes crown copyright and may lead to prosecution or civil proceedings (Ordnance Survey licence 100049190)

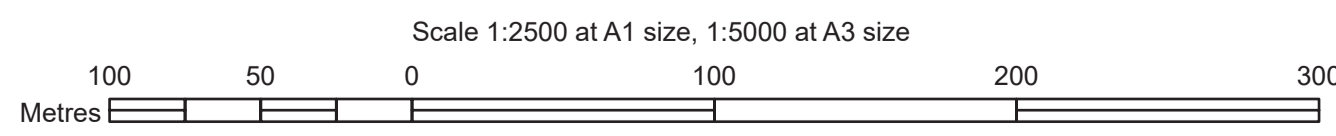

COUNTY OF CHESHIRE
BOROUGH OF CHESHIRE EAST


PLAN

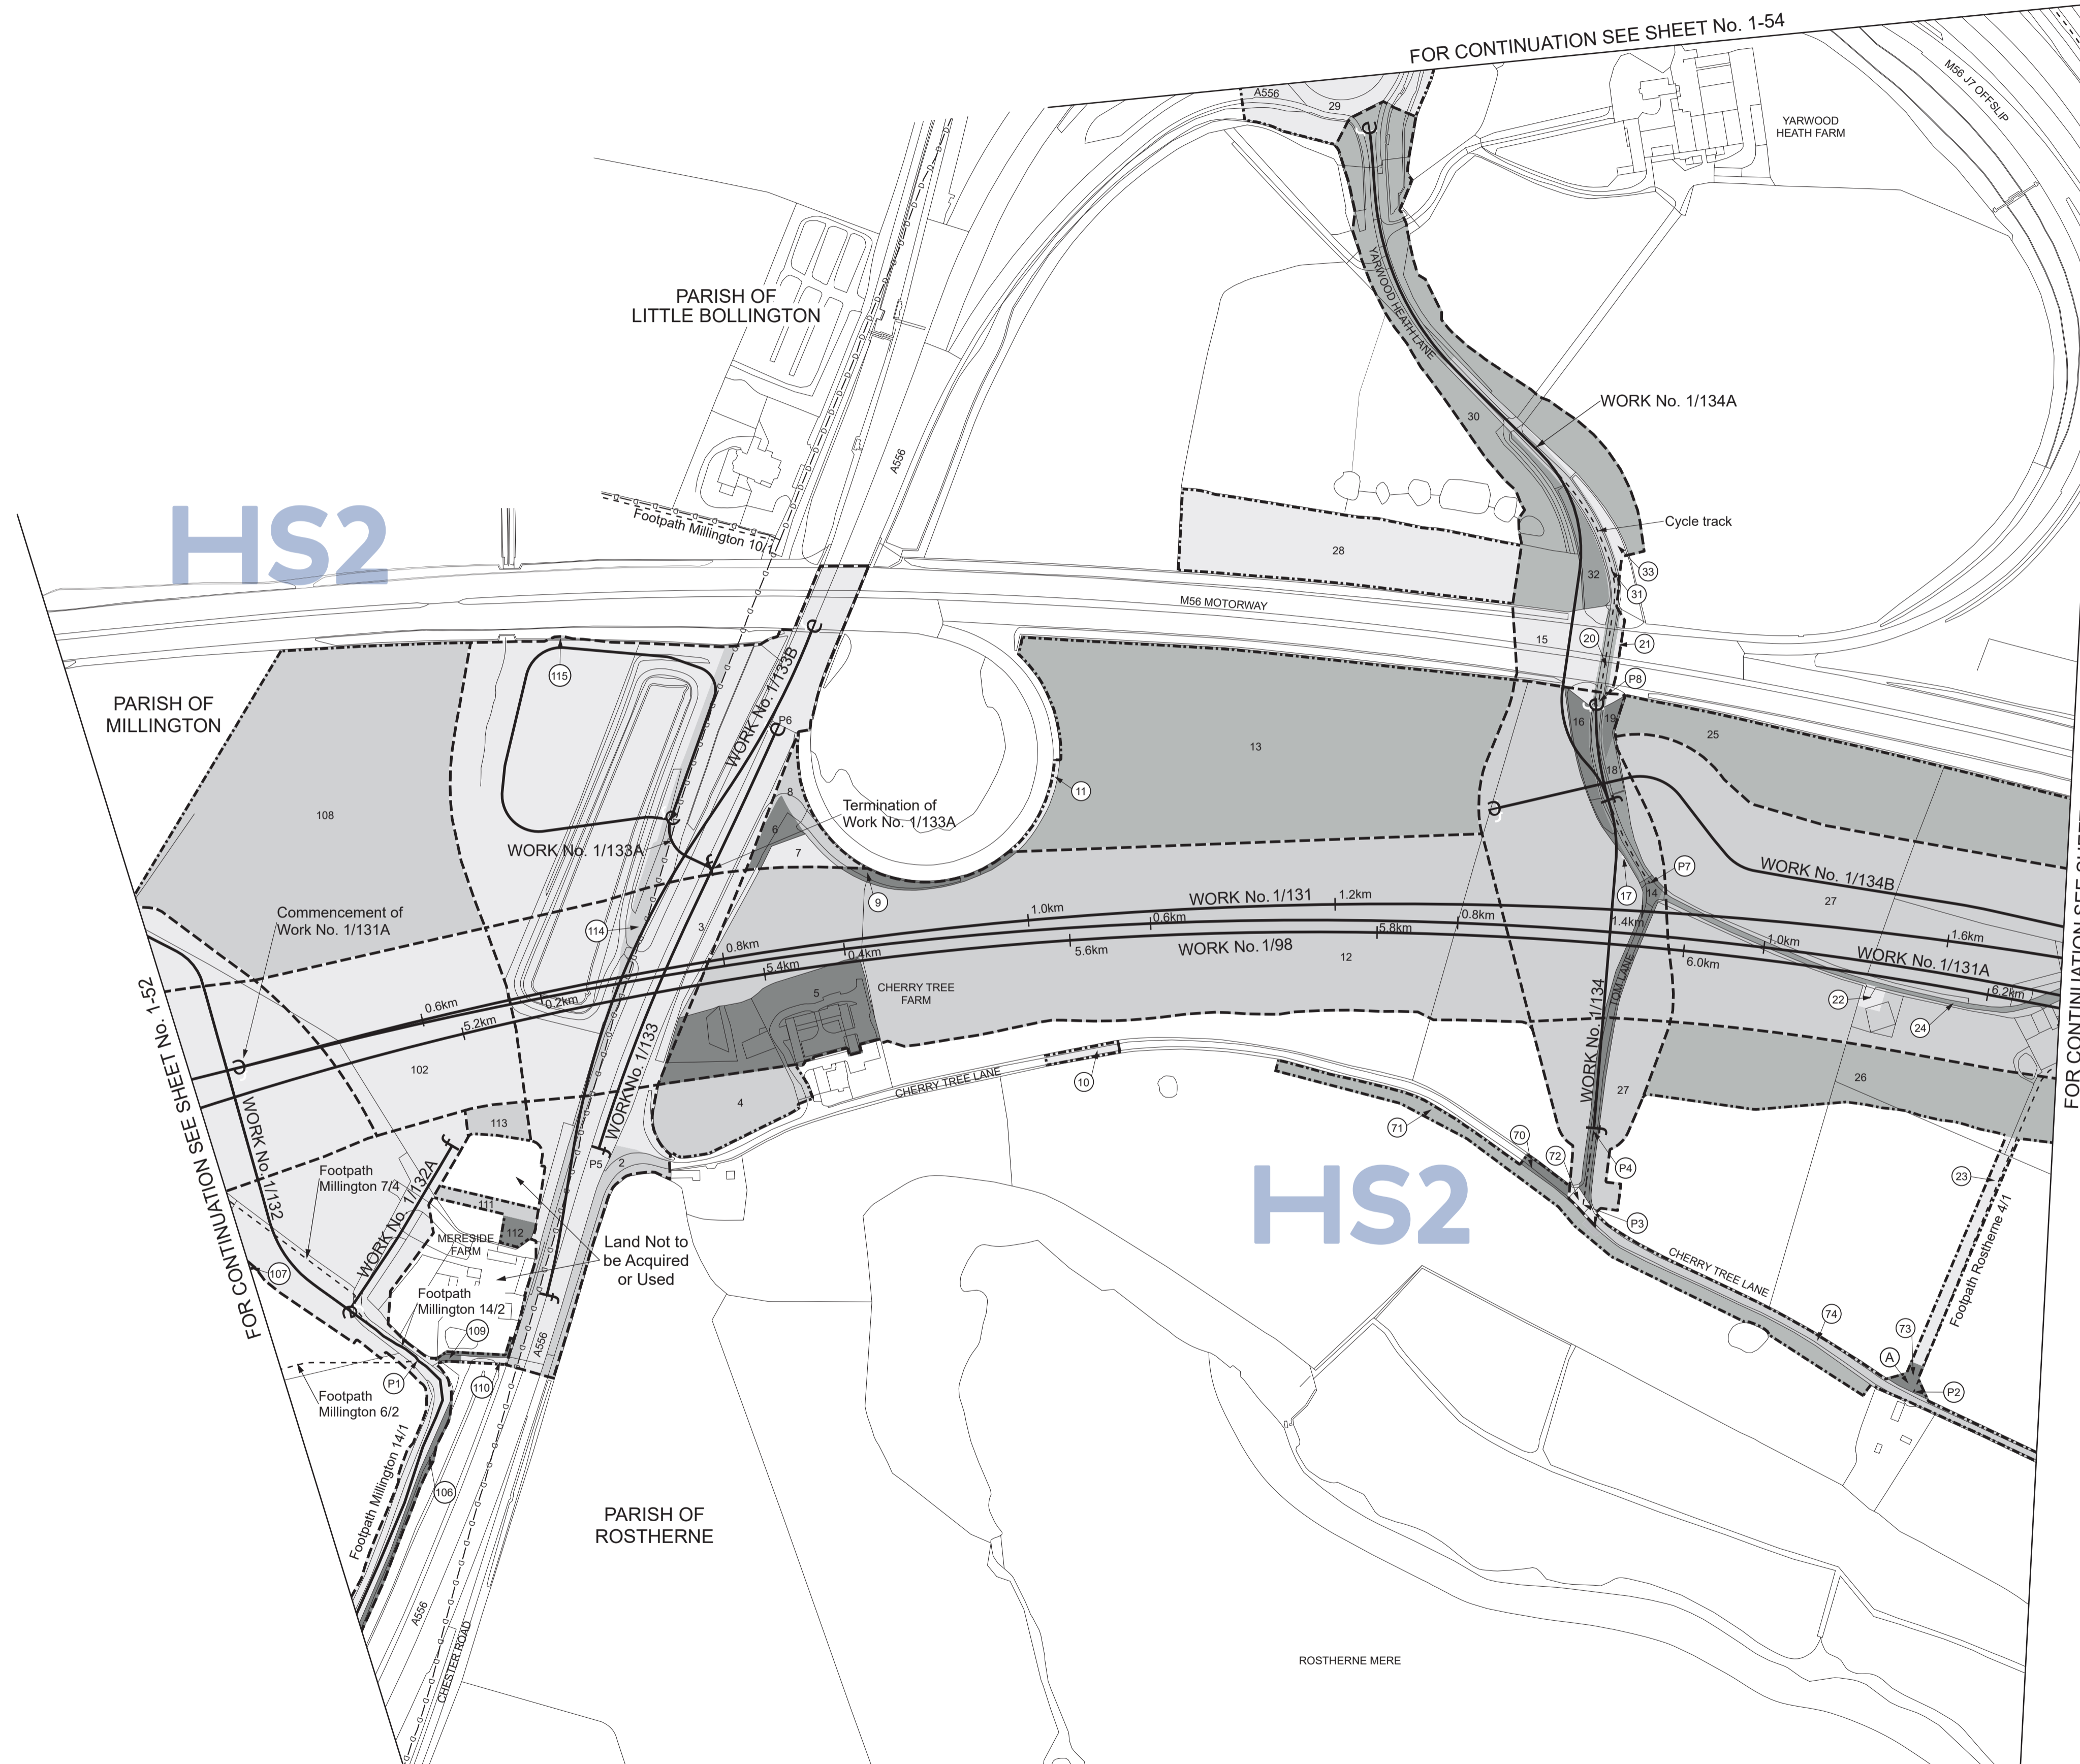


SHEET No. 1-53
IN PARLIAMENT - SESSION 2021-22
HIGH SPEED RAIL
(CREWE - MANCHESTER)
Works Nos. 1/98, 1/131, 1/131A (Railways)
Work No. 1/133 (Road)
Works Nos. 1/132, 1/132A, 1/133A, 1/134, 1/134A, 1/134B
(Access Roads)
Work No. 1/133B (Temporary Road)
For Section of Work No. 1/98 see Sheet No. 3-71
For Section of Work No. 1/131 see Sheet No. 3-82
For Section of Work No. 1/131A see Sheet No. 3-84
For Section of Work No. 1/132 see Sheet No. 3-84
For Section of Work No. 1/132A see Sheet No. 3-83
For Section of Work No. 1/133 see Sheet No. 3-83
For Section of Work No. 1/133A see Sheet No. 3-83
For Section of Work No. 1/133B see Sheet No. 3-83
For Section of Work No. 1/134 see Sheet No. 3-83
For Section of Work No. 1/134A see Sheet No. 3-85
For Section of Work No. 1/134B see Sheet No. 3-85
The area enclosed by any limit of deviation or by any
limit of land to be acquired or used is the area extending
to the outer edge of the line marking those limits
This map is based upon Ordnance Survey material with the
permission of Ordnance Survey on behalf of the controller
of Her Majesty's Stationery Office Crown copyright.
Unauthorised reproduction infringes crown
copyright and may lead to prosecution or civil proceedings
(Ordnance Survey licence 100049190)

HS2

HS2

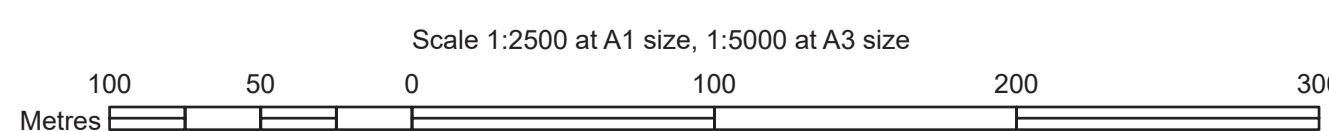


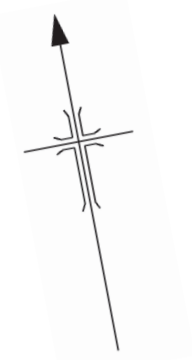


PLAN

SHEET No. 1-54
 IN PARLIAMENT - SESSION 2021-22
 HIGH SPEED RAIL
 (CREWE - MANCHESTER)
 Additional Land


The area enclosed by any limit of deviation or by any limit of land to be acquired or used is the area extending to the outer edge of the line marking those limits

This map is based upon Ordnance Survey material with the permission of Ordnance Survey on behalf of the controller of Her Majesty's Stationery Office Crown copyright. Unauthorised reproduction infringes crown copyright and may lead to prosecution or civil proceedings (Ordnance Survey licence 100049190)

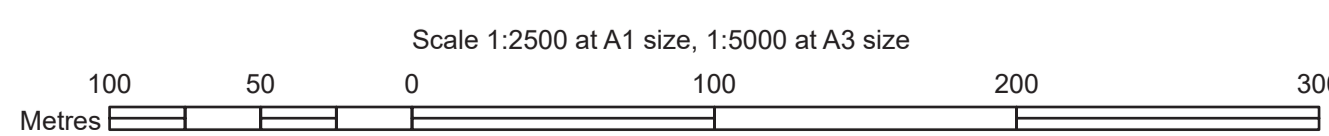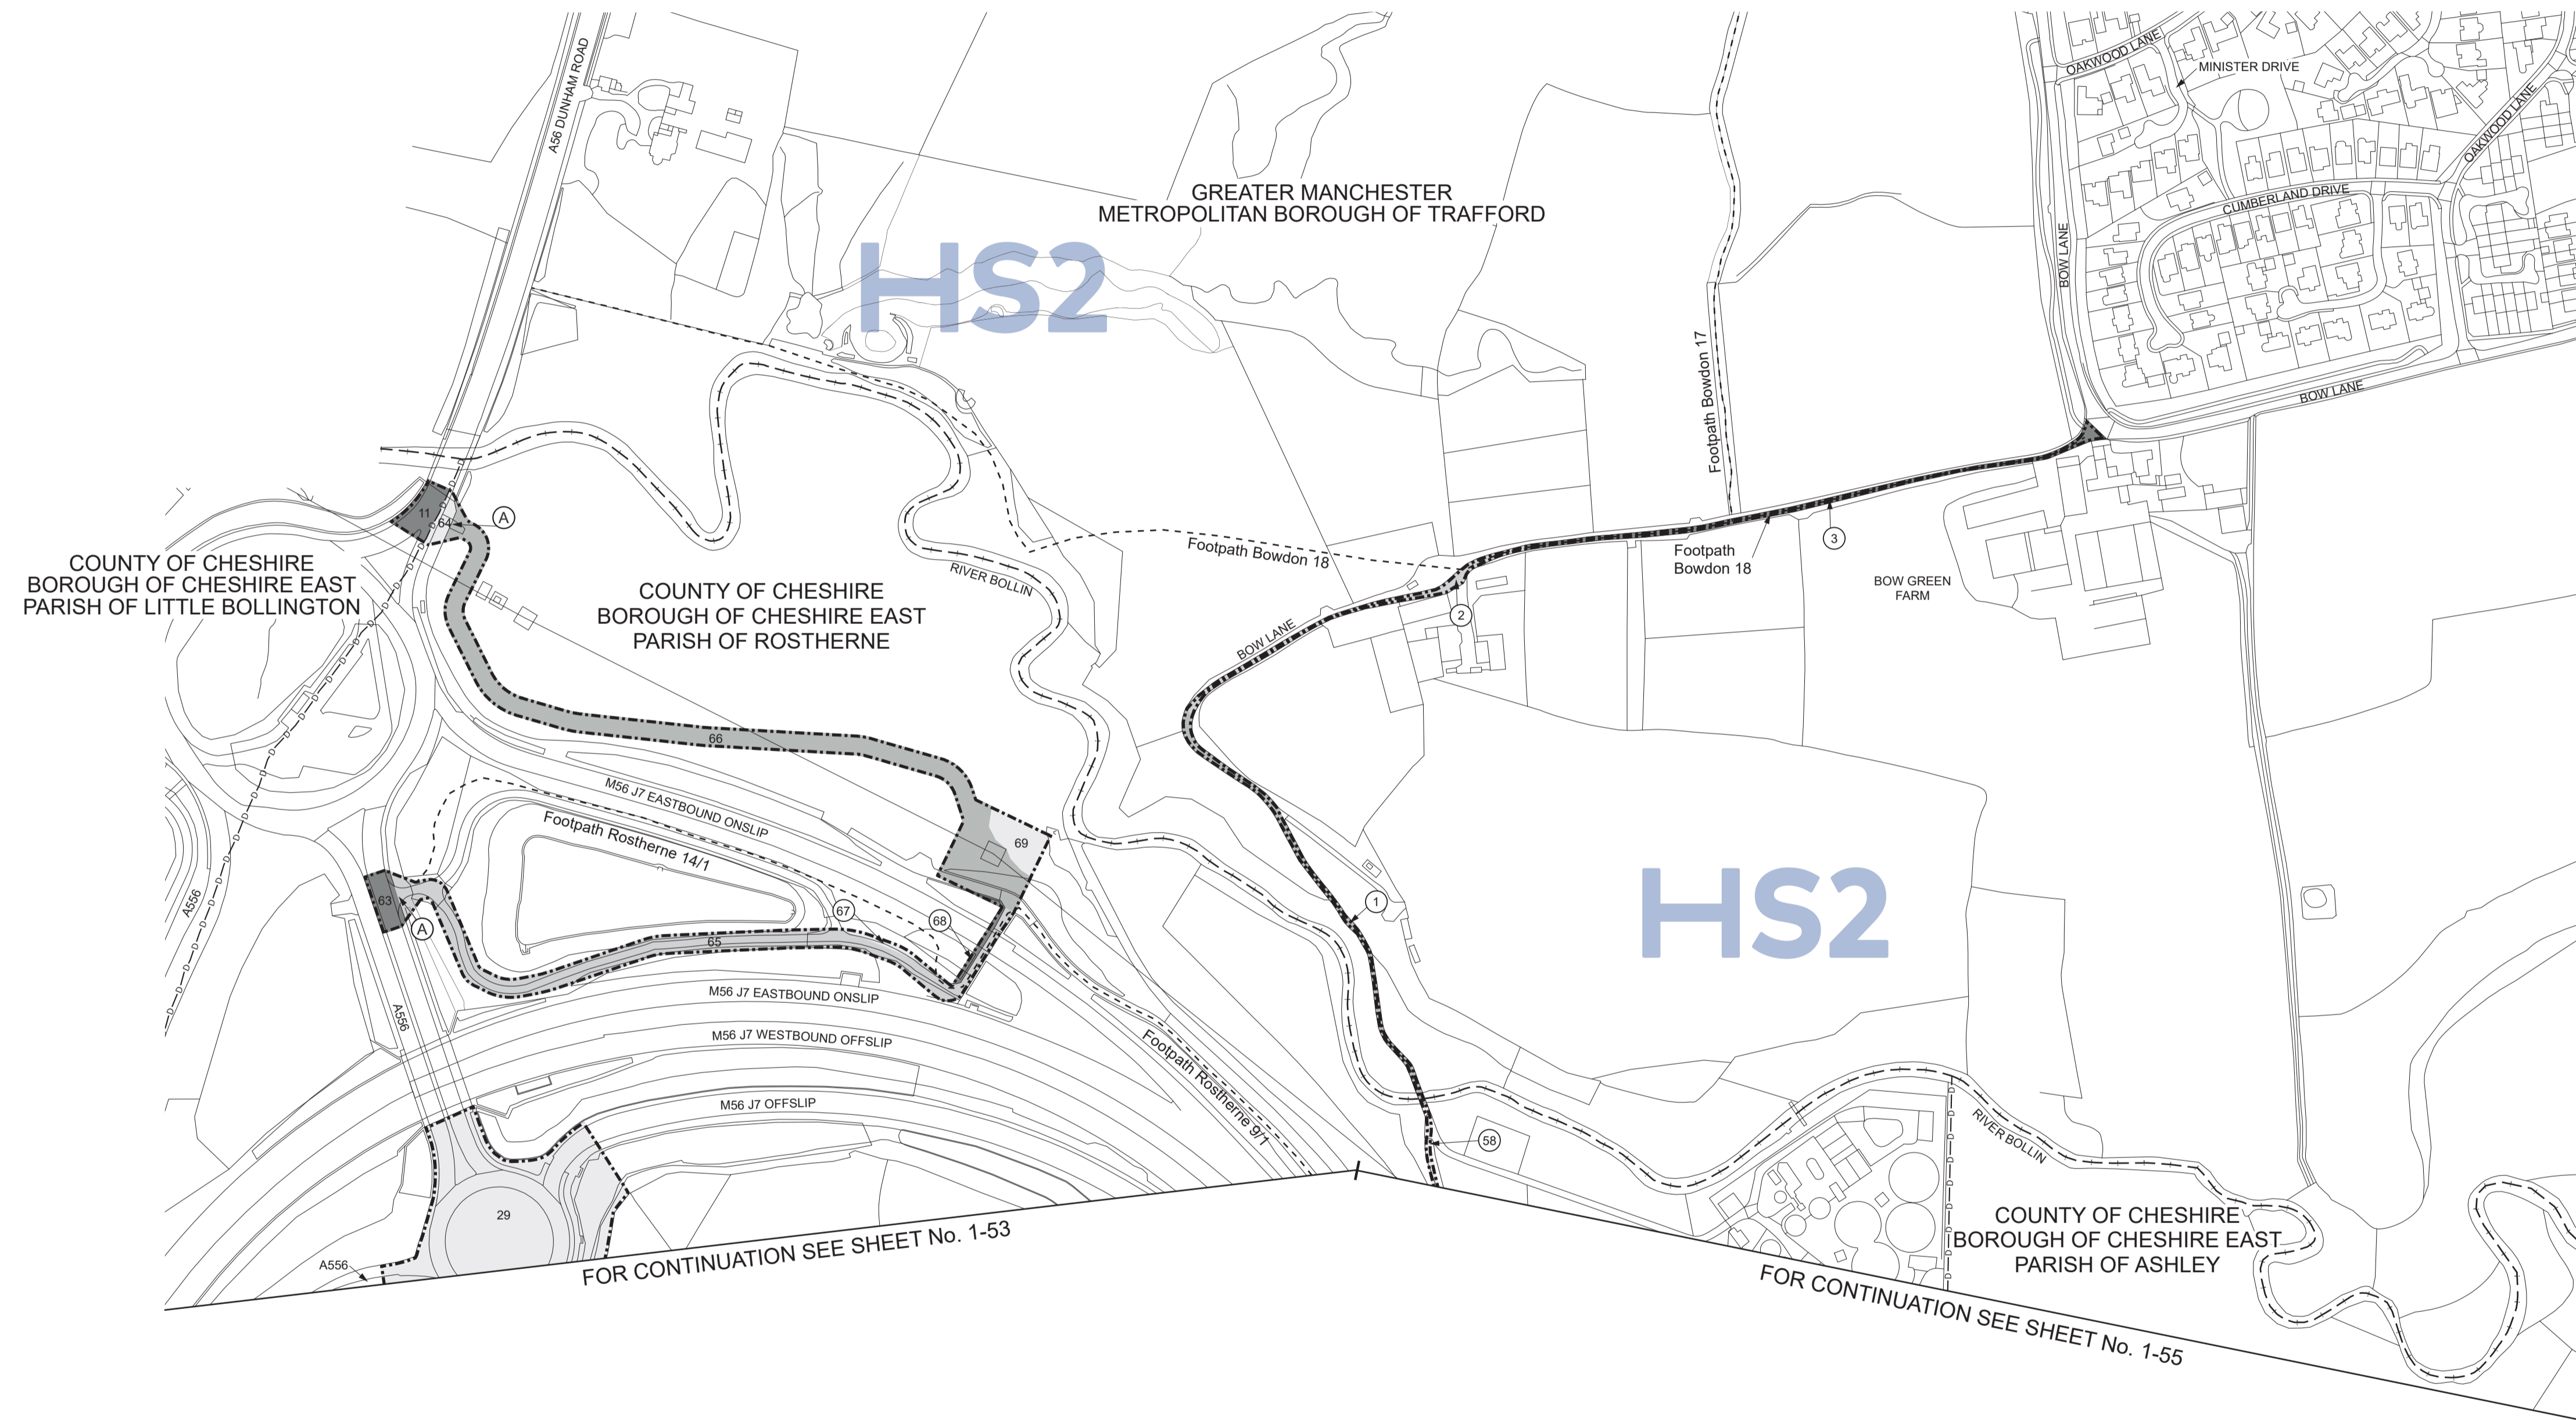



COUNTY OF CHESHIRE
BOROUGH OF CHESHIRE EAST

PLAN

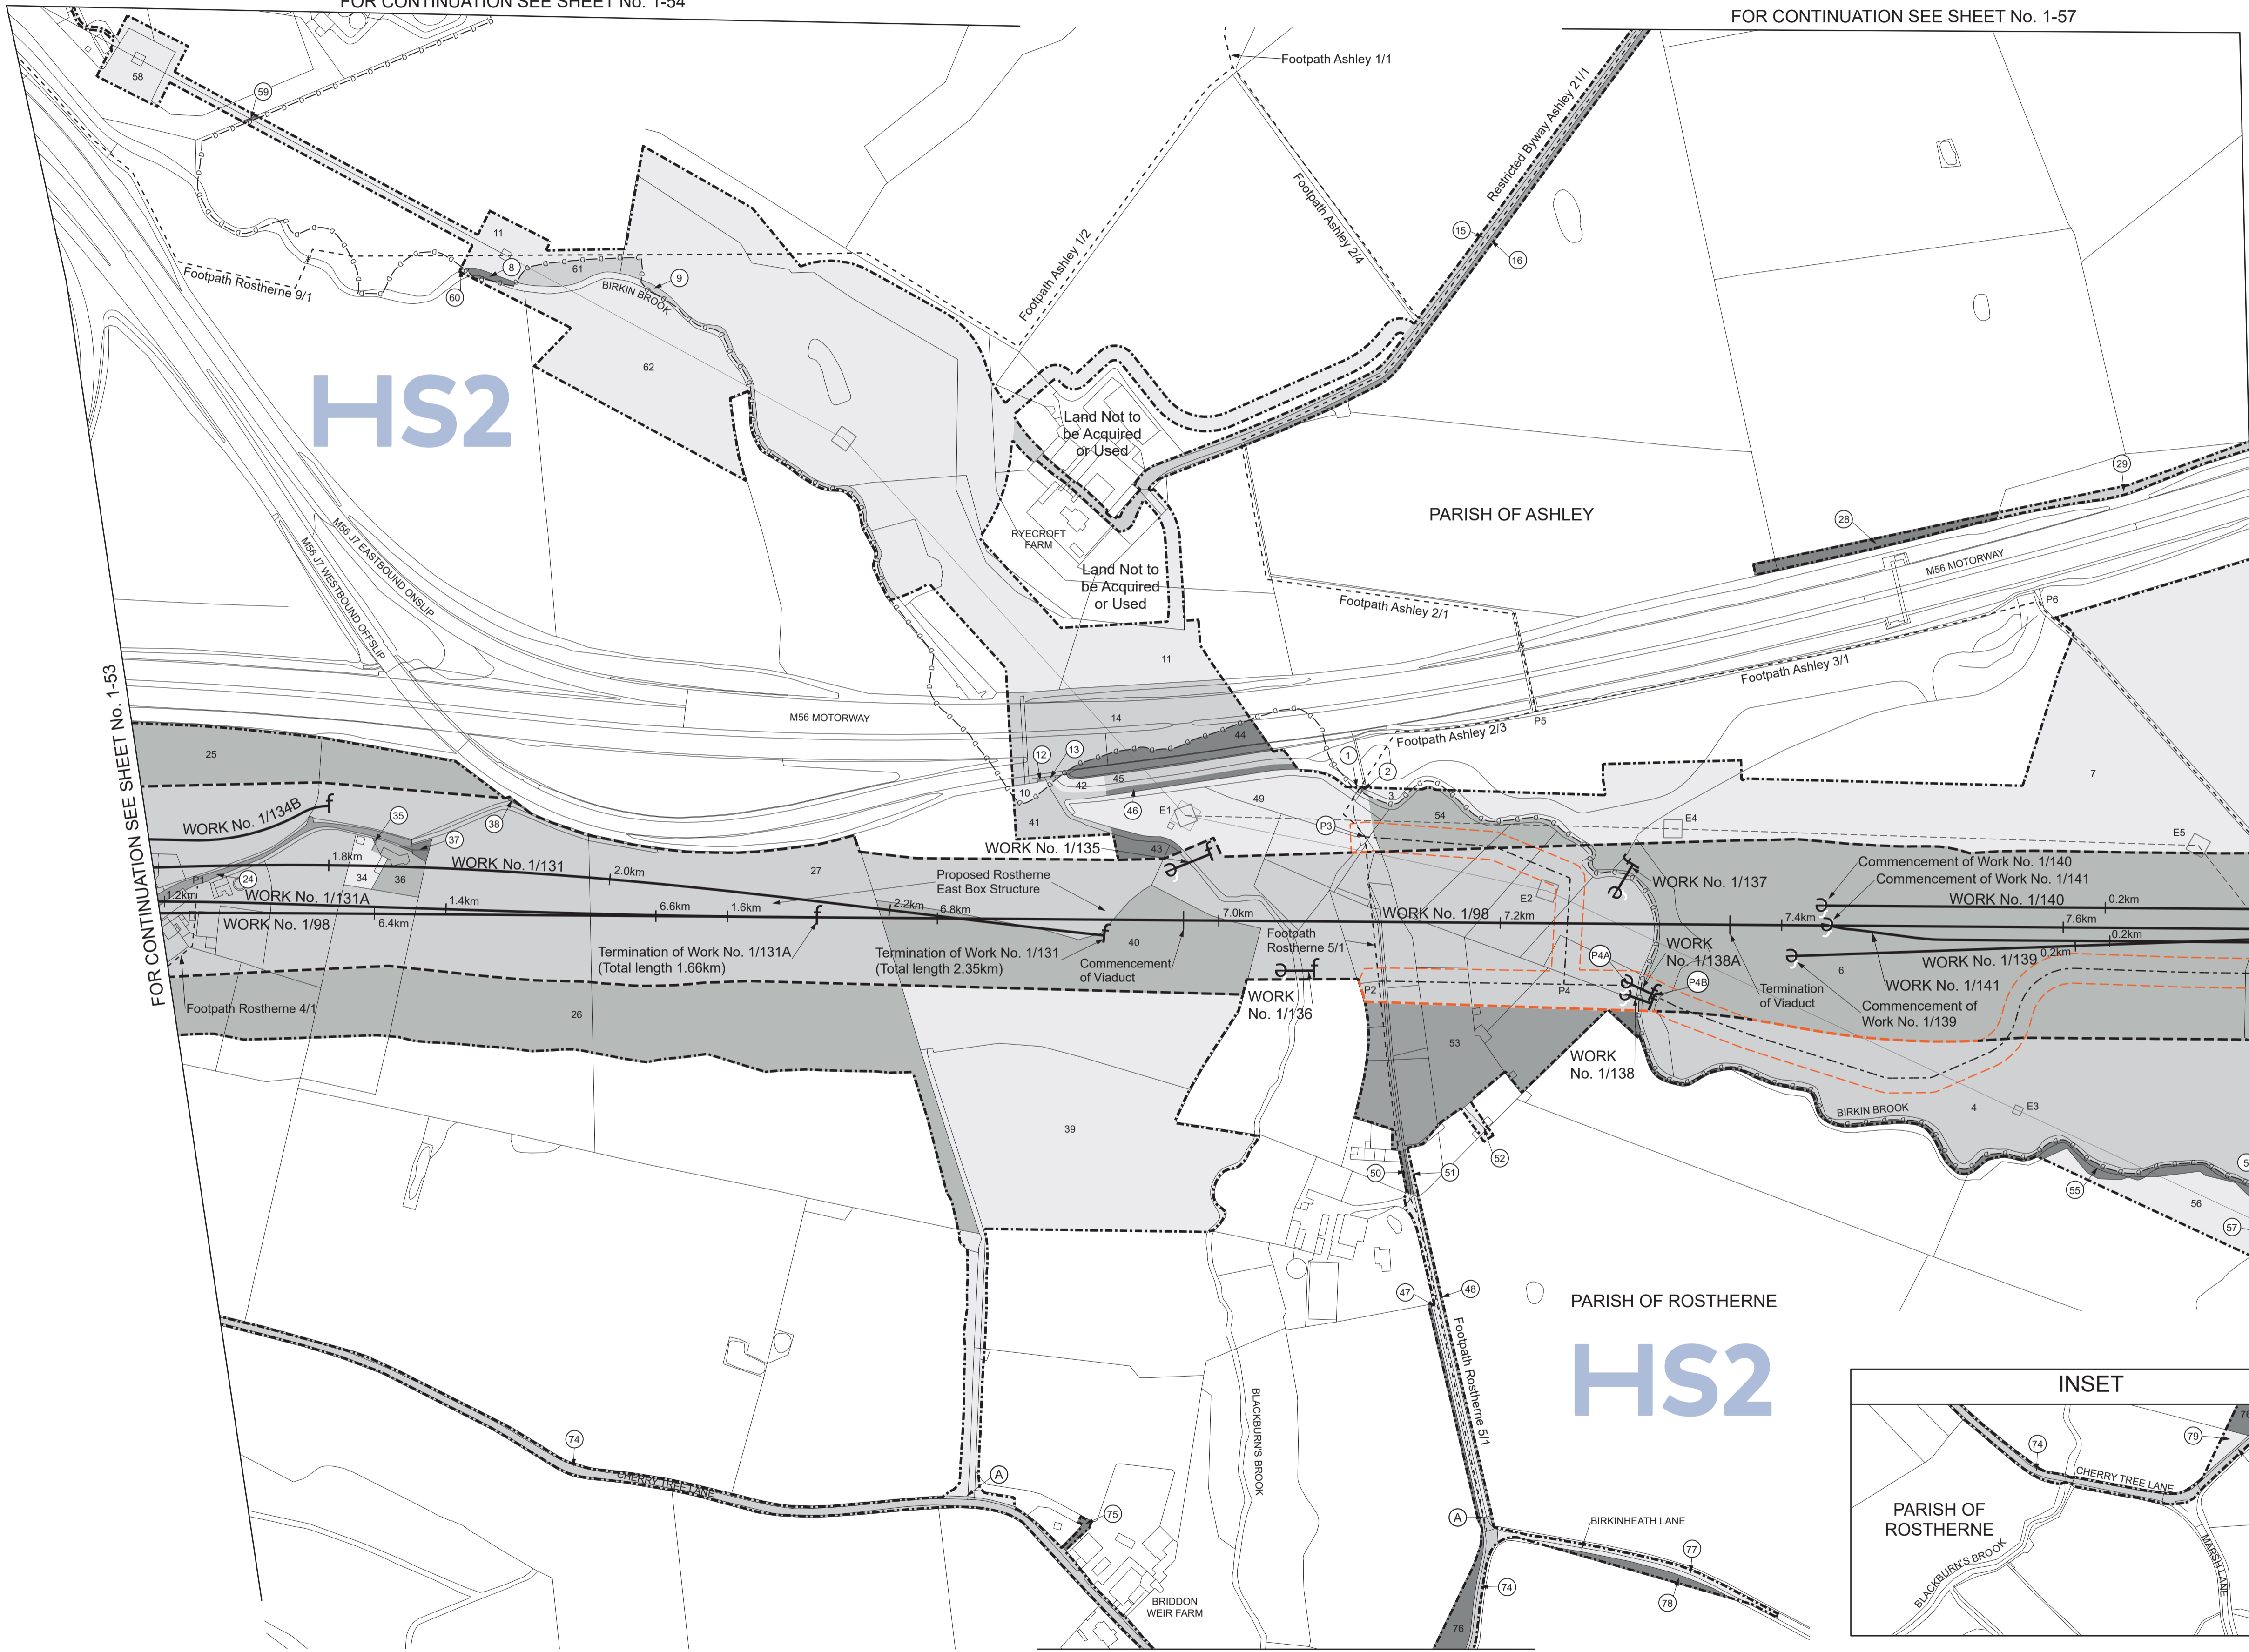

SHEET No. 1-55
IN PARLIAMENT - SESSION 2021-22
HIGH SPEED RAIL
(CREWE - MANCHESTER)
Works Nos. 1/98, 1/131, 1/131A, 1/139, 1/140, 1/141 (Railways)
Work No. 1/134B (Access Road)
Work No. 1/138A (Footbridge)
Works Nos. 1/135, 1/136, 1/137, 1/138 (Temporary Bridges)
For Section of Work No. 1/98 see Sheet No. 3-71
For Section of Work No. 1/131 see Sheet No. 3-83
For Section of Work No. 1/131A see Sheet No. 3-84
For Section of Work No. 1/134B see Sheet No. 3-85
For Section of Work No. 1/135 see Sheet No. 3-85
For Section of Work No. 1/136 see Sheet No. 3-85
For Section of Work No. 1/137 see Sheet No. 3-85
For Section of Work No. 1/138 see Sheet No. 3-85
For Section of Work No. 1/138A see Sheet No. 3-85
For Section of Work No. 1/139 see Sheet No. 3-86
For Section of Work No. 1/140 see Sheet No. 3-86
For Section of Work No. 1/141 see Sheet No. 3-87
The area enclosed by any limit of deviation or by any limit of land to be acquired or used is the area extending to the outer edge of the line marking those limits
This map is based upon Ordnance Survey material with the permission of Ordnance Survey on behalf of the controller of Her Majesty's Stationery Office Crown copyright. Unauthorised reproduction infringes crown copyright and may lead to prosecution or civil proceedings (Ordnance Survey licence 100049190)


Proposed Temporary Bridge over Blackburn's Brook, Work No. 1/135, span 29.25m, headway 3.86m.
Proposed Railway over Blackburn's Brook, Work No. 1/98, span 40.00m, headway 6.60m.
Proposed Temporary Bridge over Blackburn's Brook, Work No. 1/136, span 22.50m, headway 7.32m.
Proposed Temporary Bridge over Birkin Brook, Work No. 1/137, span 22.50m, headway 7.30m.
Proposed Railway over Birkin Brook, Work No. 1/98, span 32.50m, headway 7.30m.
Proposed Temporary Bridge over Birkin Brook, Work No. 1/138, span 18.00m, headway 2.81m.
Proposed Footbridge over Birkin Brook, Work No. 1/138A, span 18.64m, headway 3.22m.

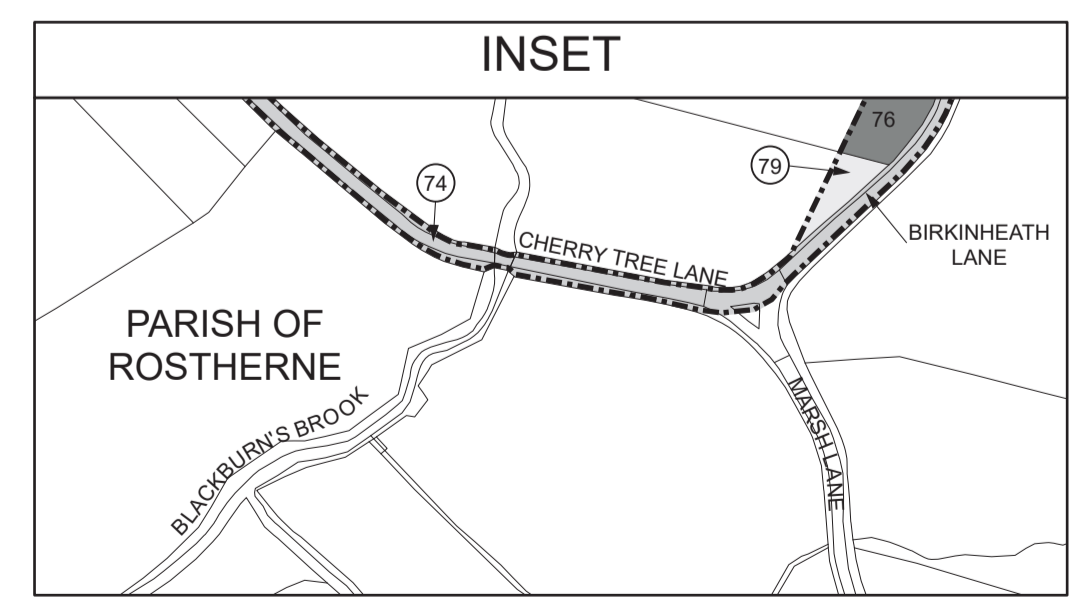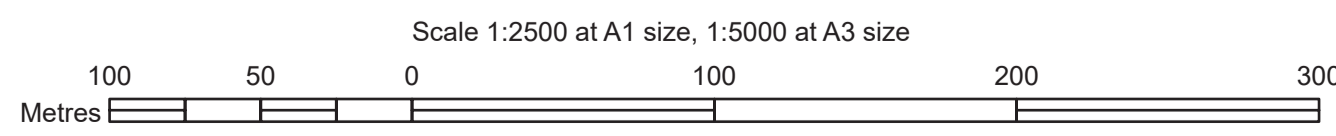

COUNTY OF CHESHIRE
BOROUGH OF CHESHIRE EAST

PLAN

FOR CONTINUATION SEE SHEET No. 1-57

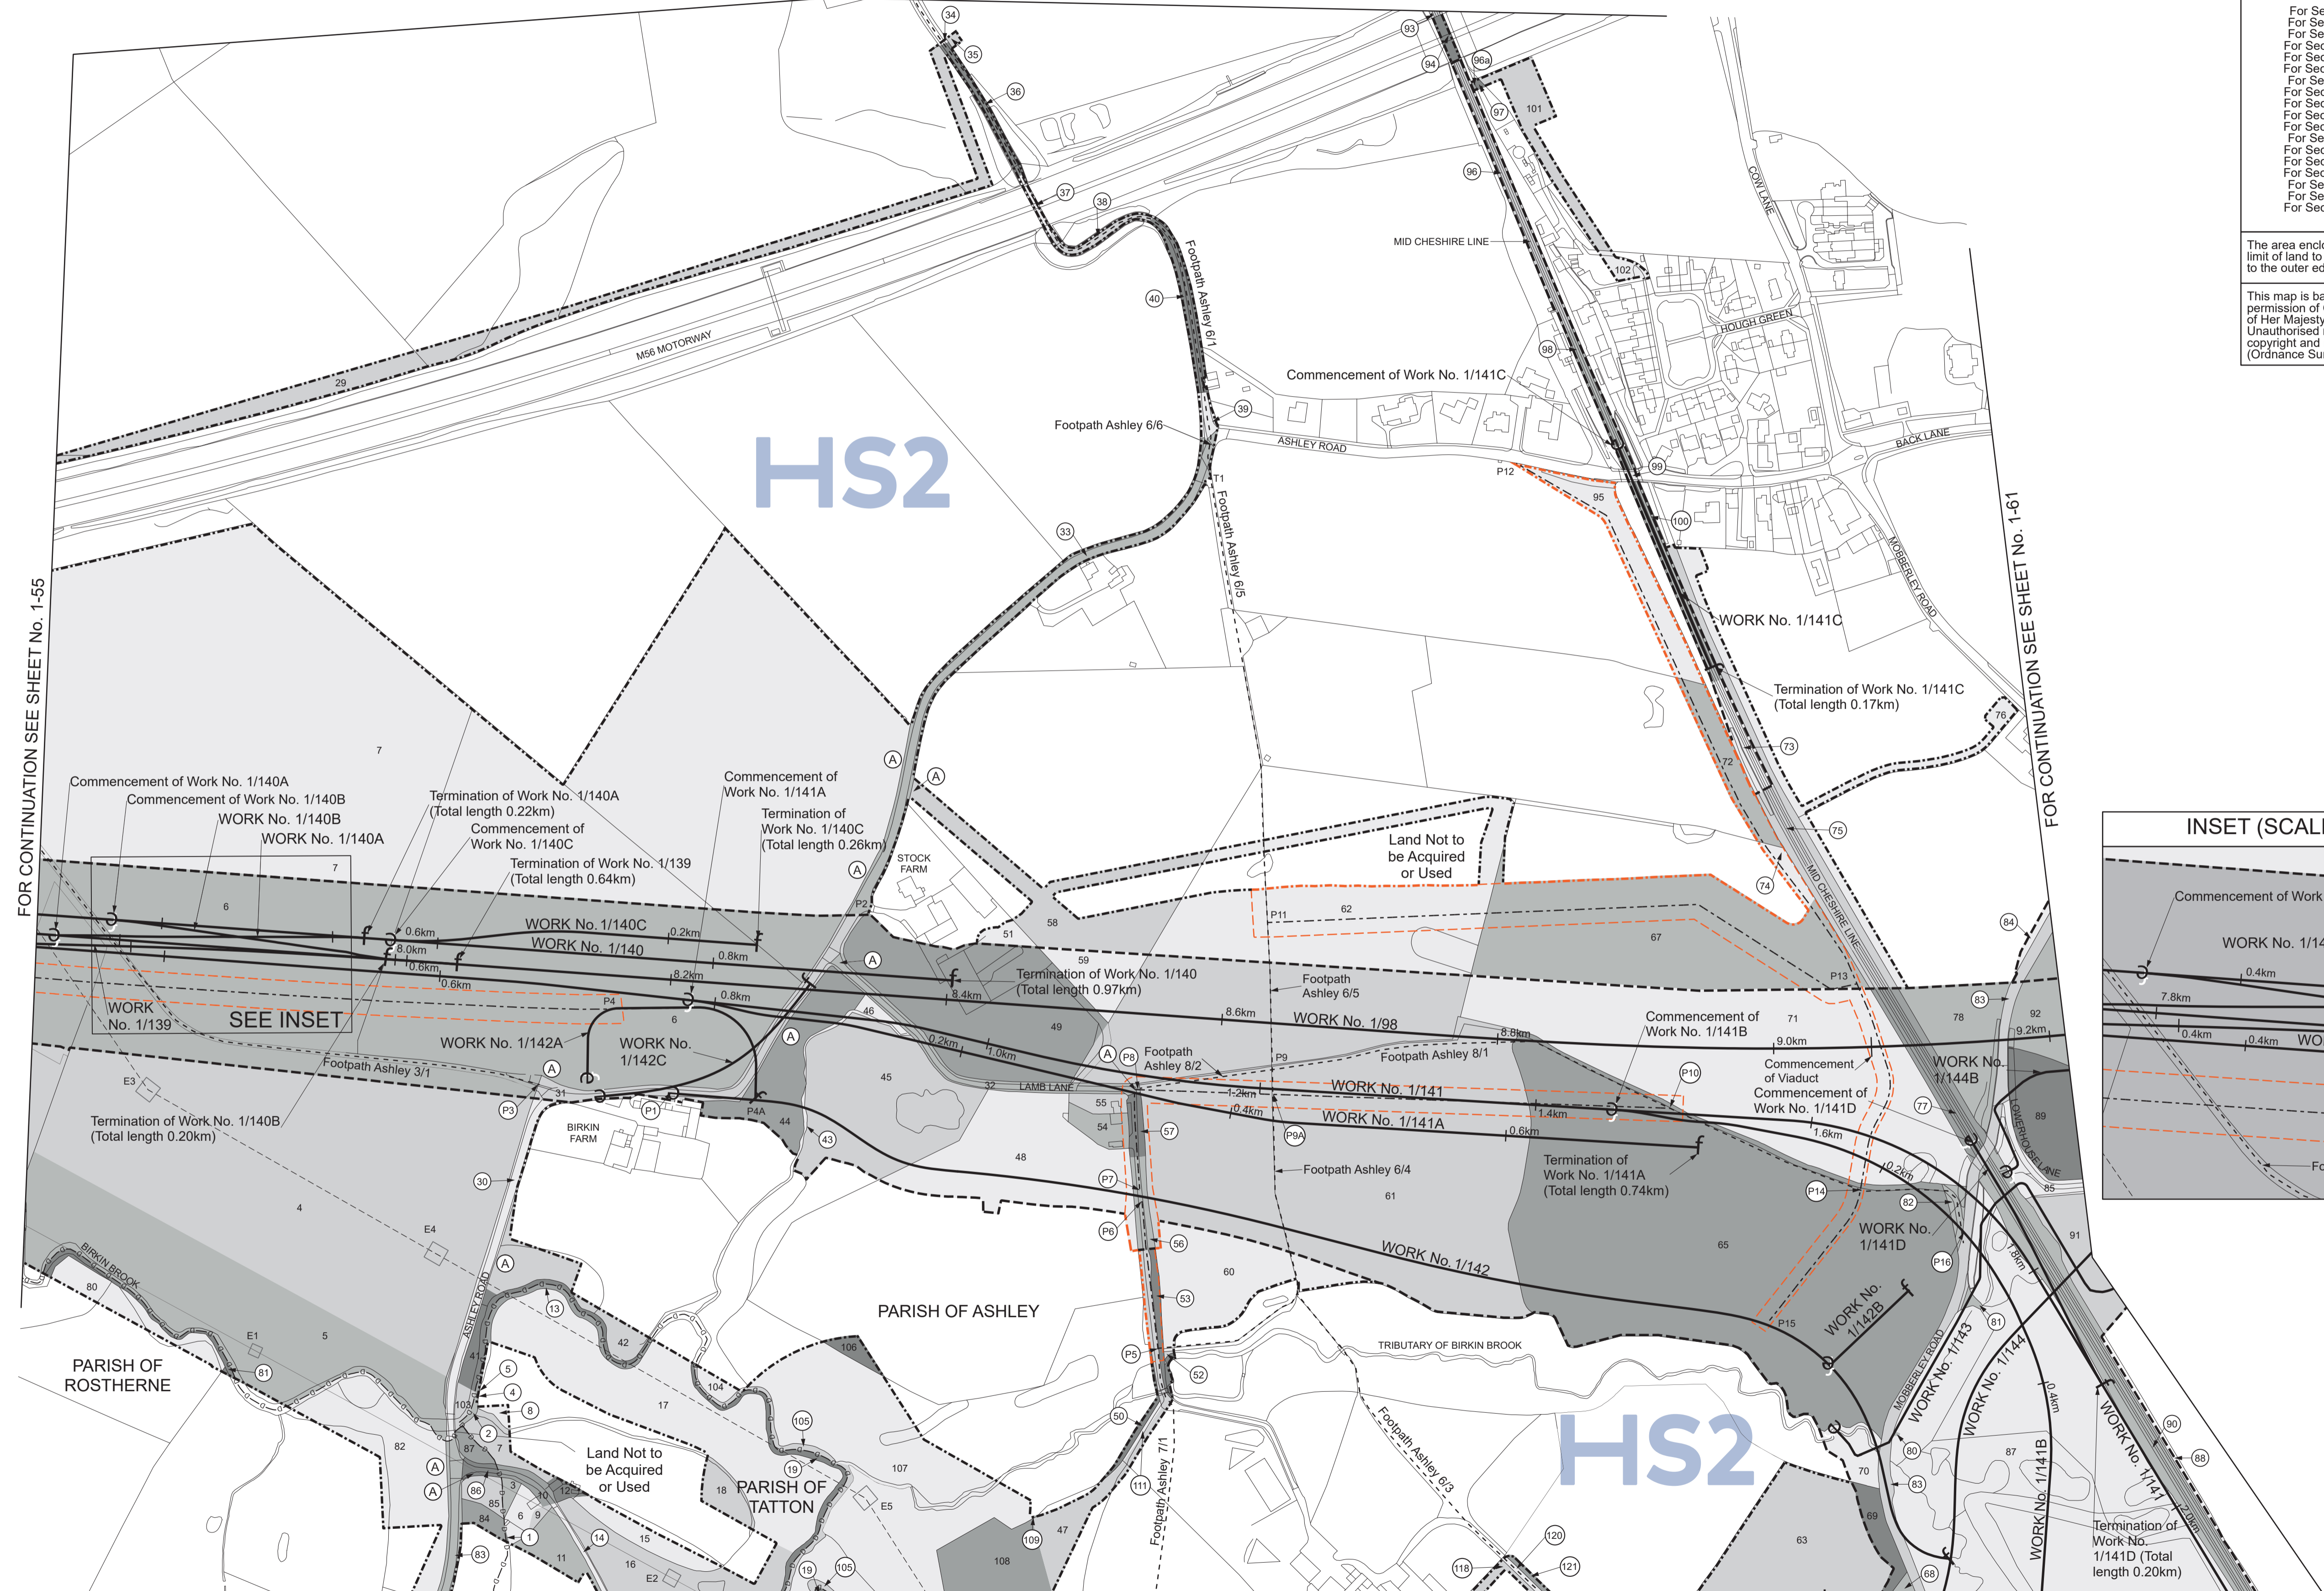

FOR CONTINUATION SEE SHEET No. 1-55

FOR CONTINUATION SEE SHEET No. 1-61

FOR CONTINUATION SEE SHEET No. 1-58

FOR CONTINUATION SEE SHEET No. 1-59



SHEET No. 1-56
IN PARLIAMENT - SESSION 2021-22
HIGH SPEED RAIL
(CREWE - MANCHESTER)

Works Nos. 1/98, 1/139, 1/140, 1/140A, 1/140B, 1/140C, 1/141, 1/141A, 1/141B, 1/141C, 1/141D (Railways)
Works Nos. 1/142, 1/144 (Roads)
Work Nos. 1/142A, 1/142B, 1/144B (Access Roads)
Work No. 1/142C (Temporary Road)
Work No. 1/143 (Watercourse)

For Section of Work No. 1/98 see Sheet No. 3-72
For Section of Work No. 1/139 see Sheet No. 3-86
For Section of Work No. 1/140 see Sheet No. 3-86
For Section of Work No. 1/140A see Sheet No. 3-86
For Section of Work No. 1/140B see Sheet No. 3-86
For Section of Work No. 1/140C see Sheet No. 3-86
For Section of Work No. 1/141 see Sheet No. 3-87
For Section of Work No. 1/141A see Sheet No. 3-87
For Section of Work No. 1/141B see Sheet No. 3-88
For Section of Work No. 1/141C see Sheet No. 3-88
For Section of Work No. 1/141D see Sheet No. 3-88
For Section of Work No. 1/142 see Sheet No. 3-89
For Section of Work No. 1/142A see Sheet No. 3-89
For Section of Work No. 1/142B see Sheet No. 3-89
For Section of Work No. 1/142C see Sheet No. 3-89
For Section of Work No. 1/143 see Sheet No. 3-89
For Section of Work No. 1/144 see Sheet No. 3-90
For Section of Work No. 1/144B see Sheet No. 3-90

The area enclosed by any limit of deviation or by any limit of land to be acquired or used is the area extending to the outer edge of the line marking those limits

This map is based upon Ordnance Survey material with the permission of Ordnance Survey on behalf of the controller of Her Majesty's Stationery Office copyright. Unauthorised reproduction infringes crown copyright and may lead to prosecution or civil proceedings (Ordnance Survey licence 100049190)

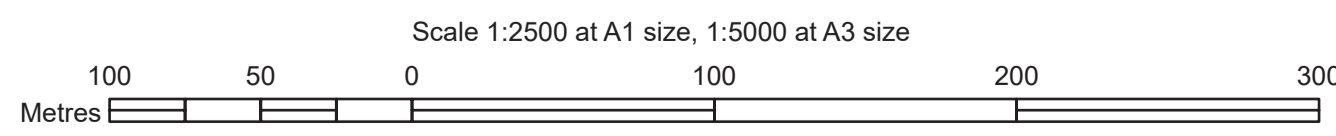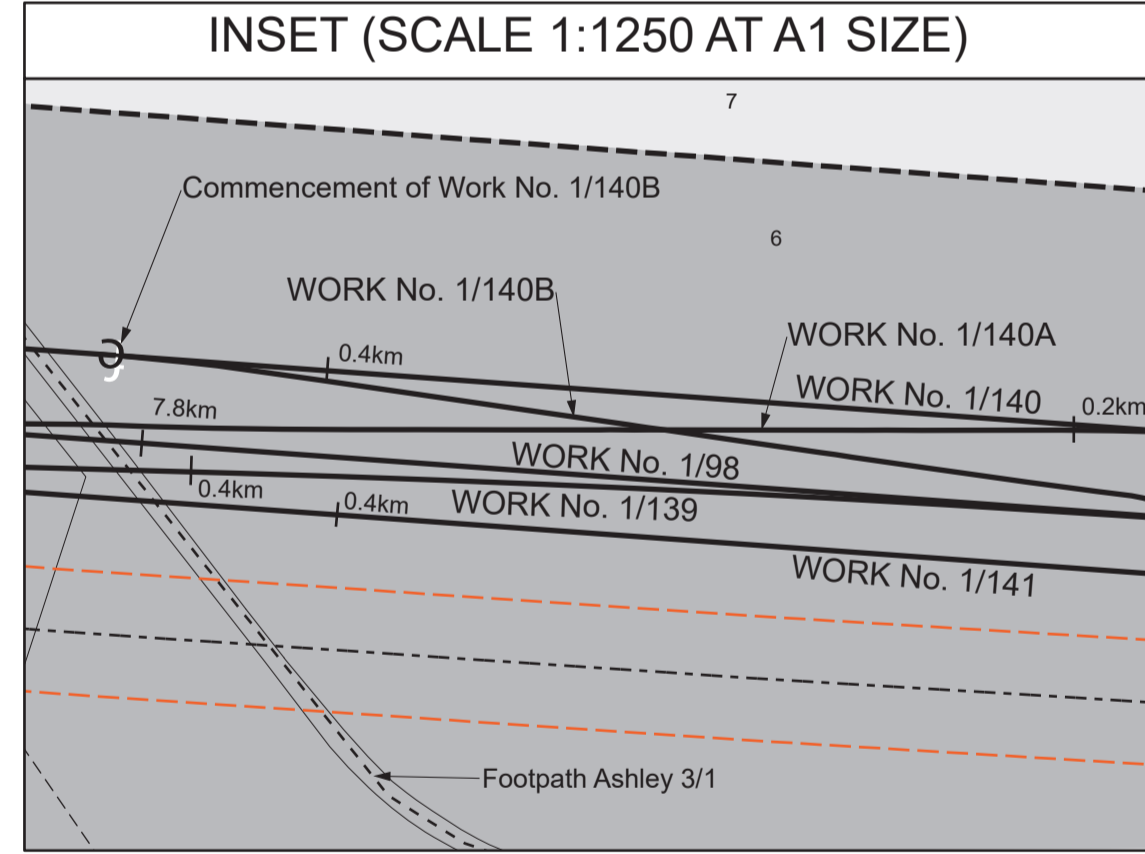





PLAN

SHEET No. 1-57
 IN PARLIAMENT - SESSION 2021-22
 HIGH SPEED RAIL
 (CREWE - MANCHESTER)
 Additional Land

The area enclosed by any limit of deviation or by any limit of land to be acquired or used is the area extending to the outer edge of the line marking those limits

This map is based upon Ordnance Survey material with the permission of Ordnance Survey on behalf of the controller of Her Majesty's Stationary Office Crown copyright. Unauthorised reproduction infringes crown copyright and may lead to prosecution or civil proceedings (Ordnance Survey licence 100049190)

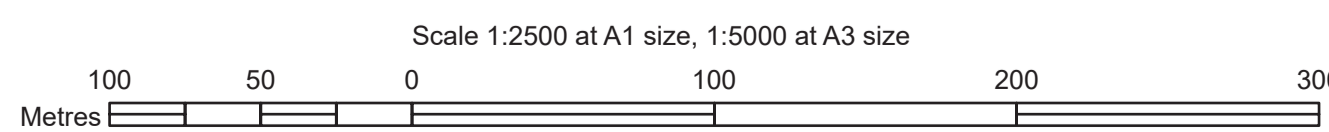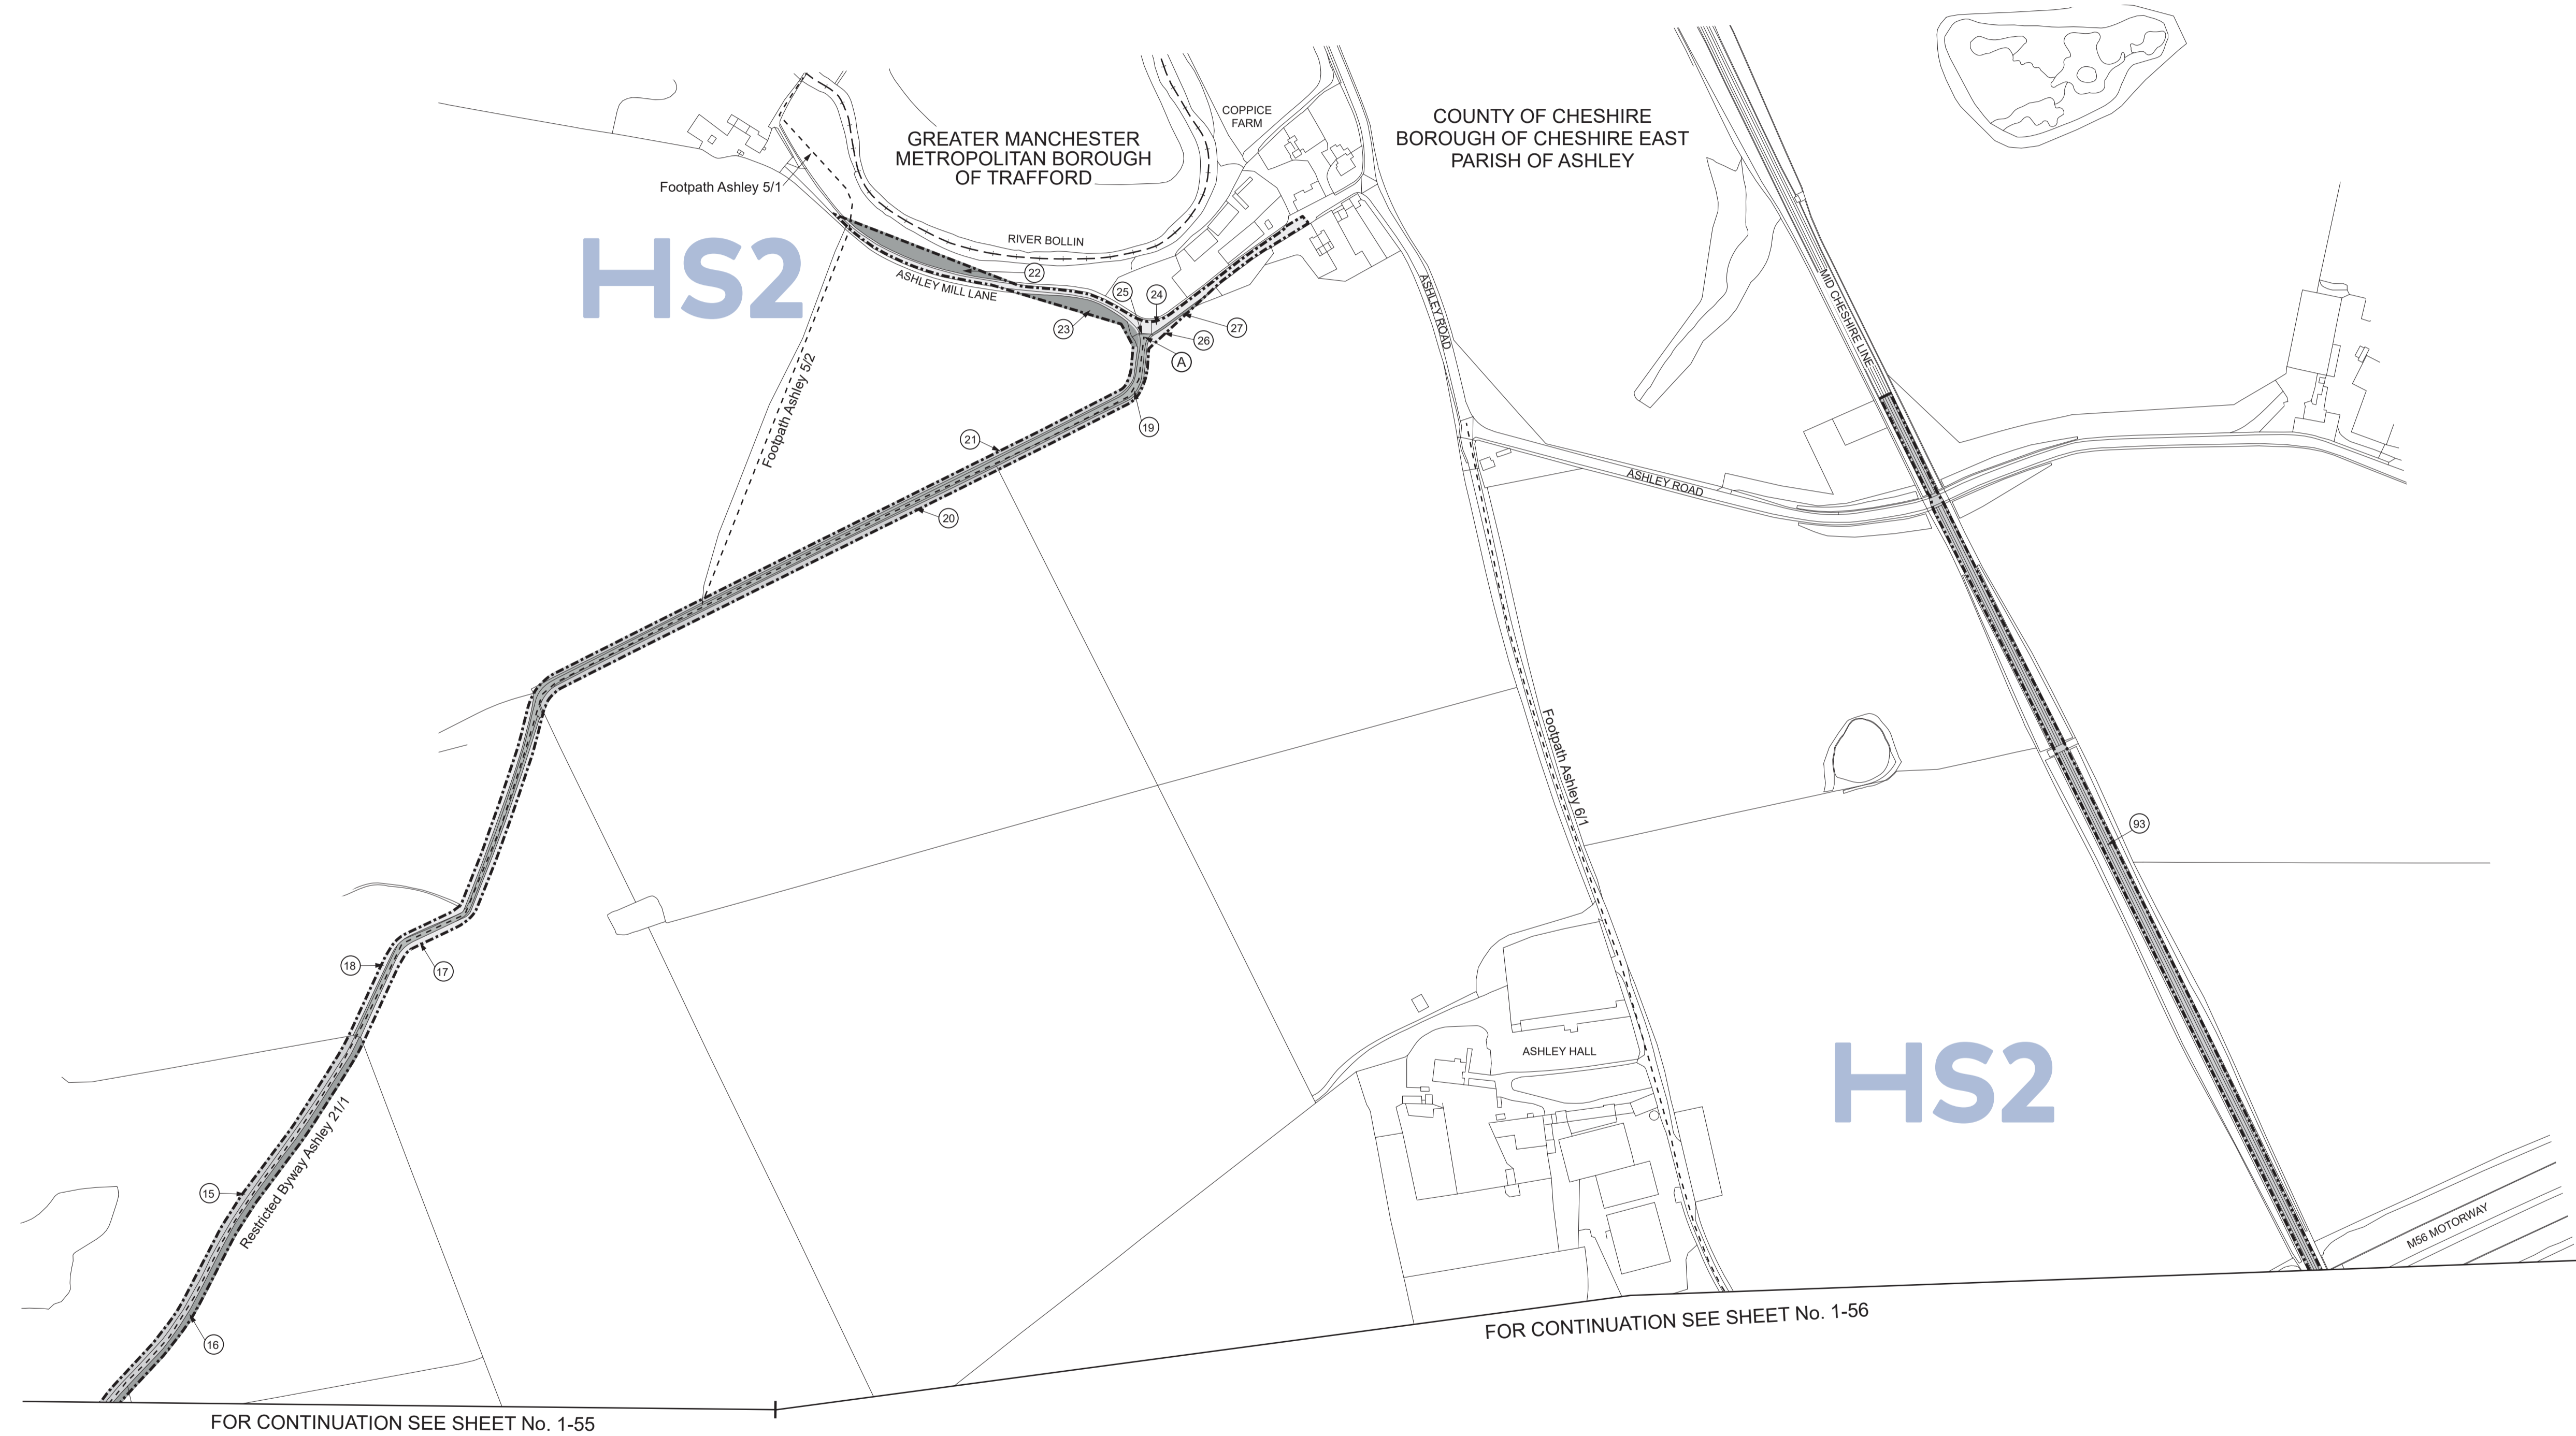

COUNTY OF CHESHIRE
BOROUGH OF CHESHIRE EAST



PLAN



SHEET No. 1-58
IN PARLIAMENT - SESSION 2021-22
HIGH SPEED RAIL
(CREWE - MANCHESTER)
Additional Land

The area enclosed by any limit of deviation or by any limit of land to be acquired or used is the area extending to the outer edge of the line marking those limits

This map is based upon Ordnance Survey material with the permission of Ordnance Survey on behalf of the controller of Her Majesty's Stationery Office Crown copyright. Unauthorised reproduction infringes crown copyright and may lead to prosecution or civil proceedings (Ordnance Survey licence 100049190)

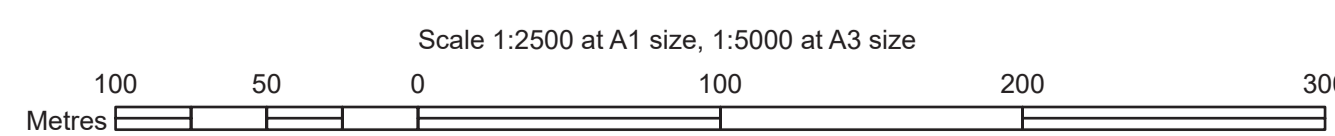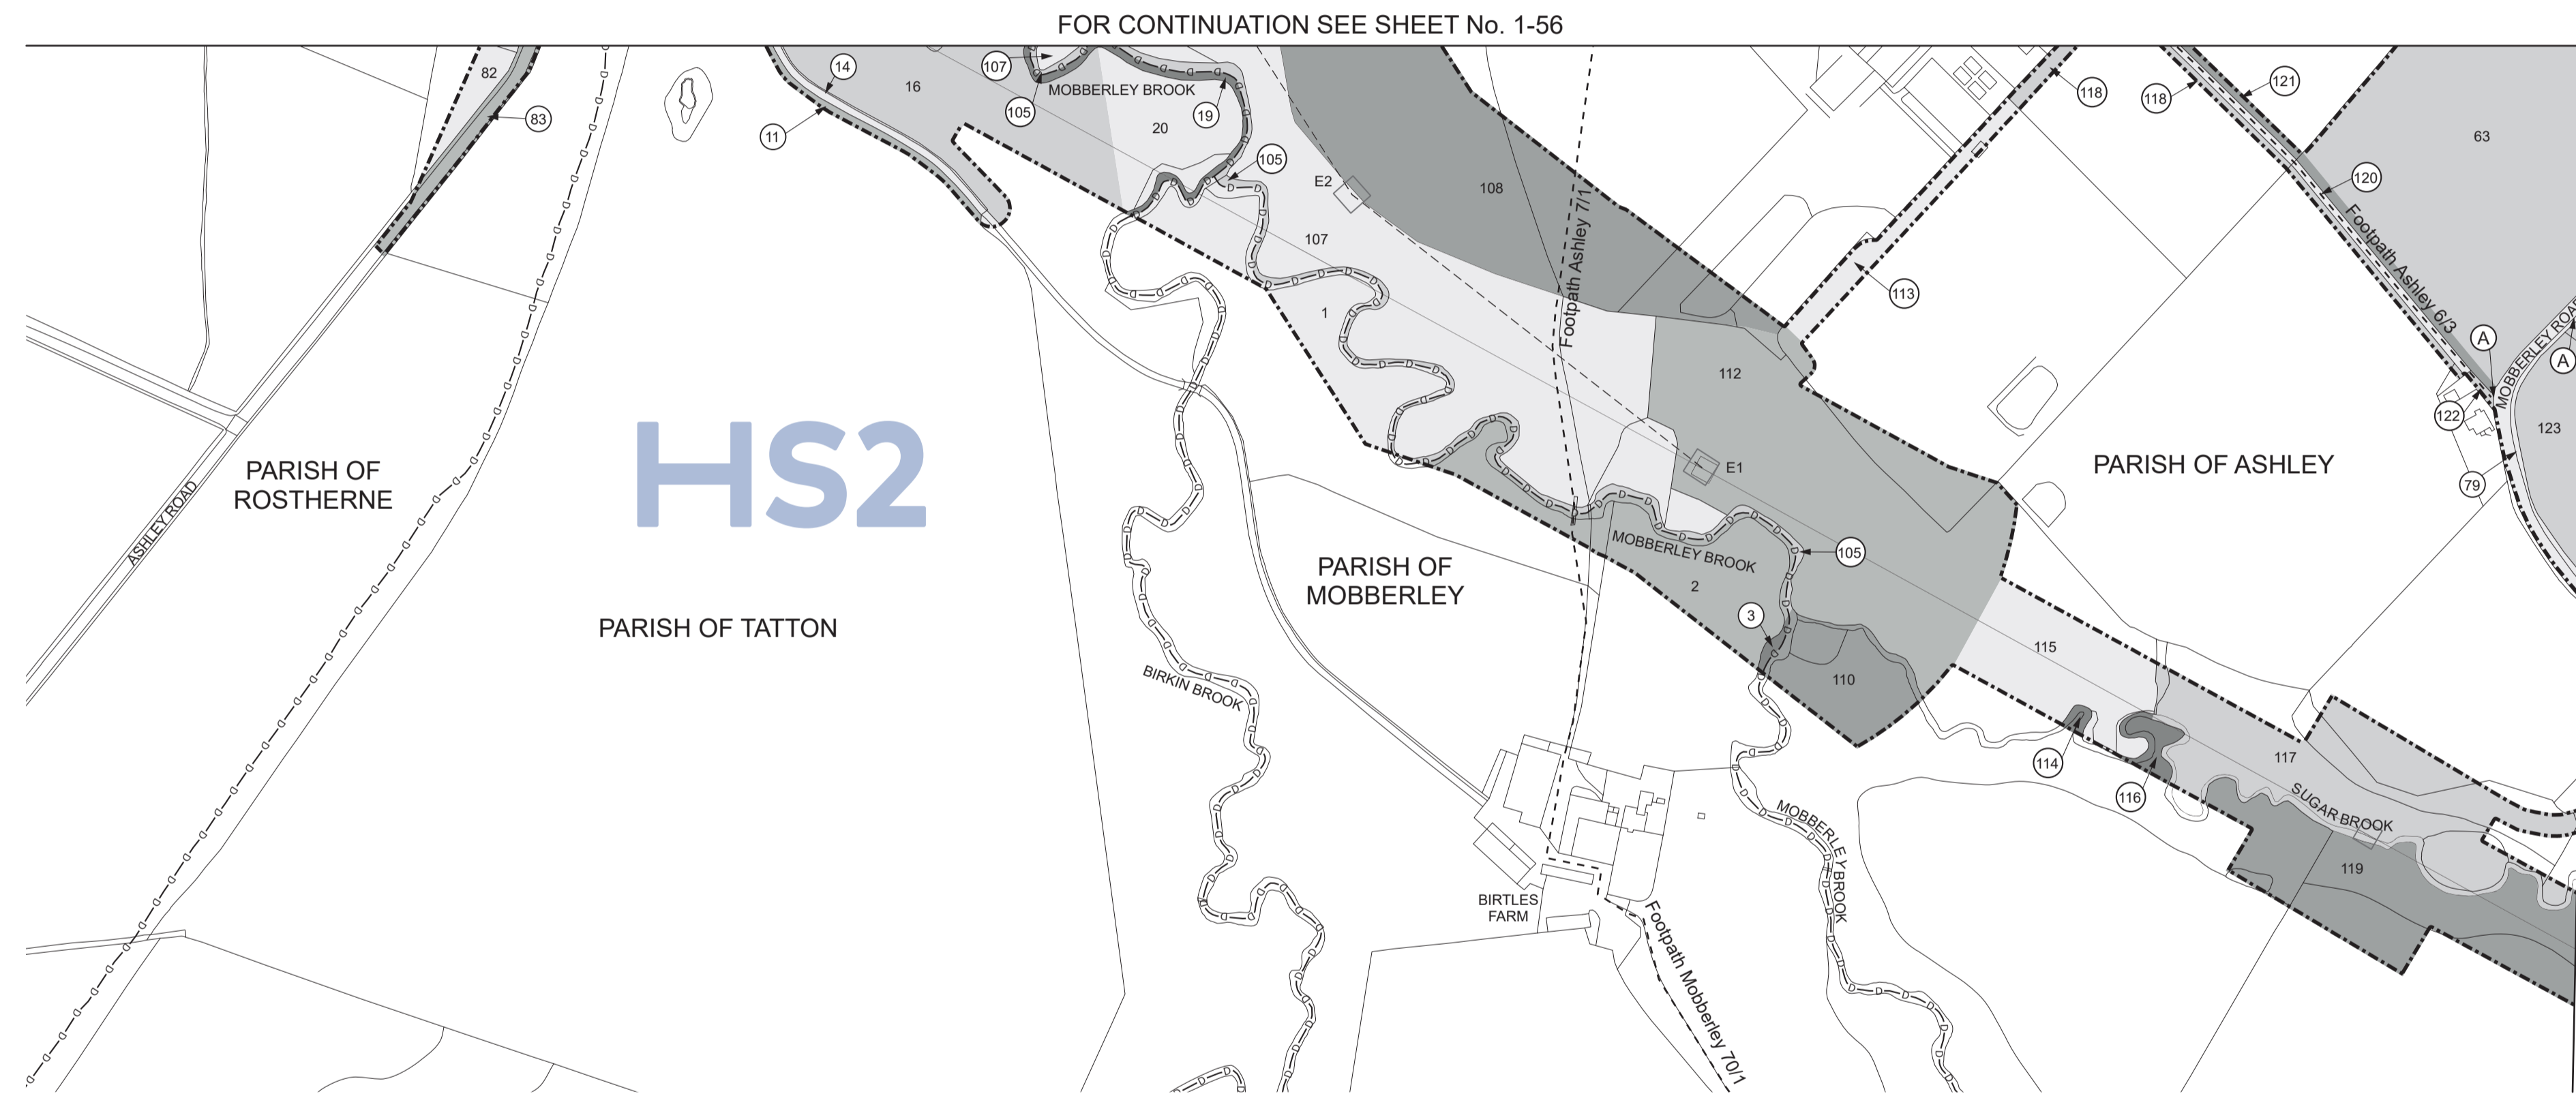

COUNTY OF CHESHIRE
BOROUGH OF CHESHIRE EAST



PLAN



SHEET No. 1-59
IN PARLIAMENT - SESSION 2021-22
HIGH SPEED RAIL
(CREWE - MANCHESTER)
Works Nos. 1/141, 1/141B (Railways)
Work No. 1/144 (Road)
For Section of Work No. 1/141 see Sheet No. 3-88
For Section of Work No. 1/141B see Sheet No. 3-88
For Section of Work No. 1/144 see Sheet No. 3-90

The area enclosed by any limit of deviation or by any limit of land to be acquired or used is the area extending to the outer edge of the line marking those limits

This map is based upon Ordnance Survey material with the permission of Ordnance Survey on behalf of the controller of Her Majesty's Stationery Office Crown copyright. Unauthorised reproduction infringes crown copyright and may lead to prosecution or civil proceedings (Ordnance Survey licence 100049190)

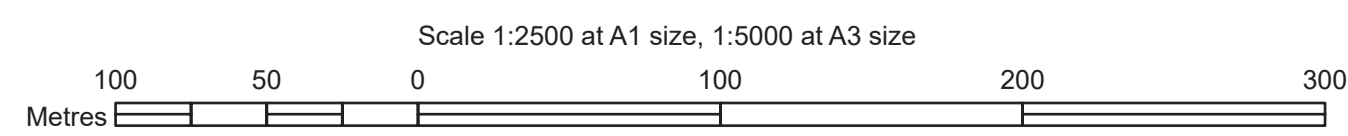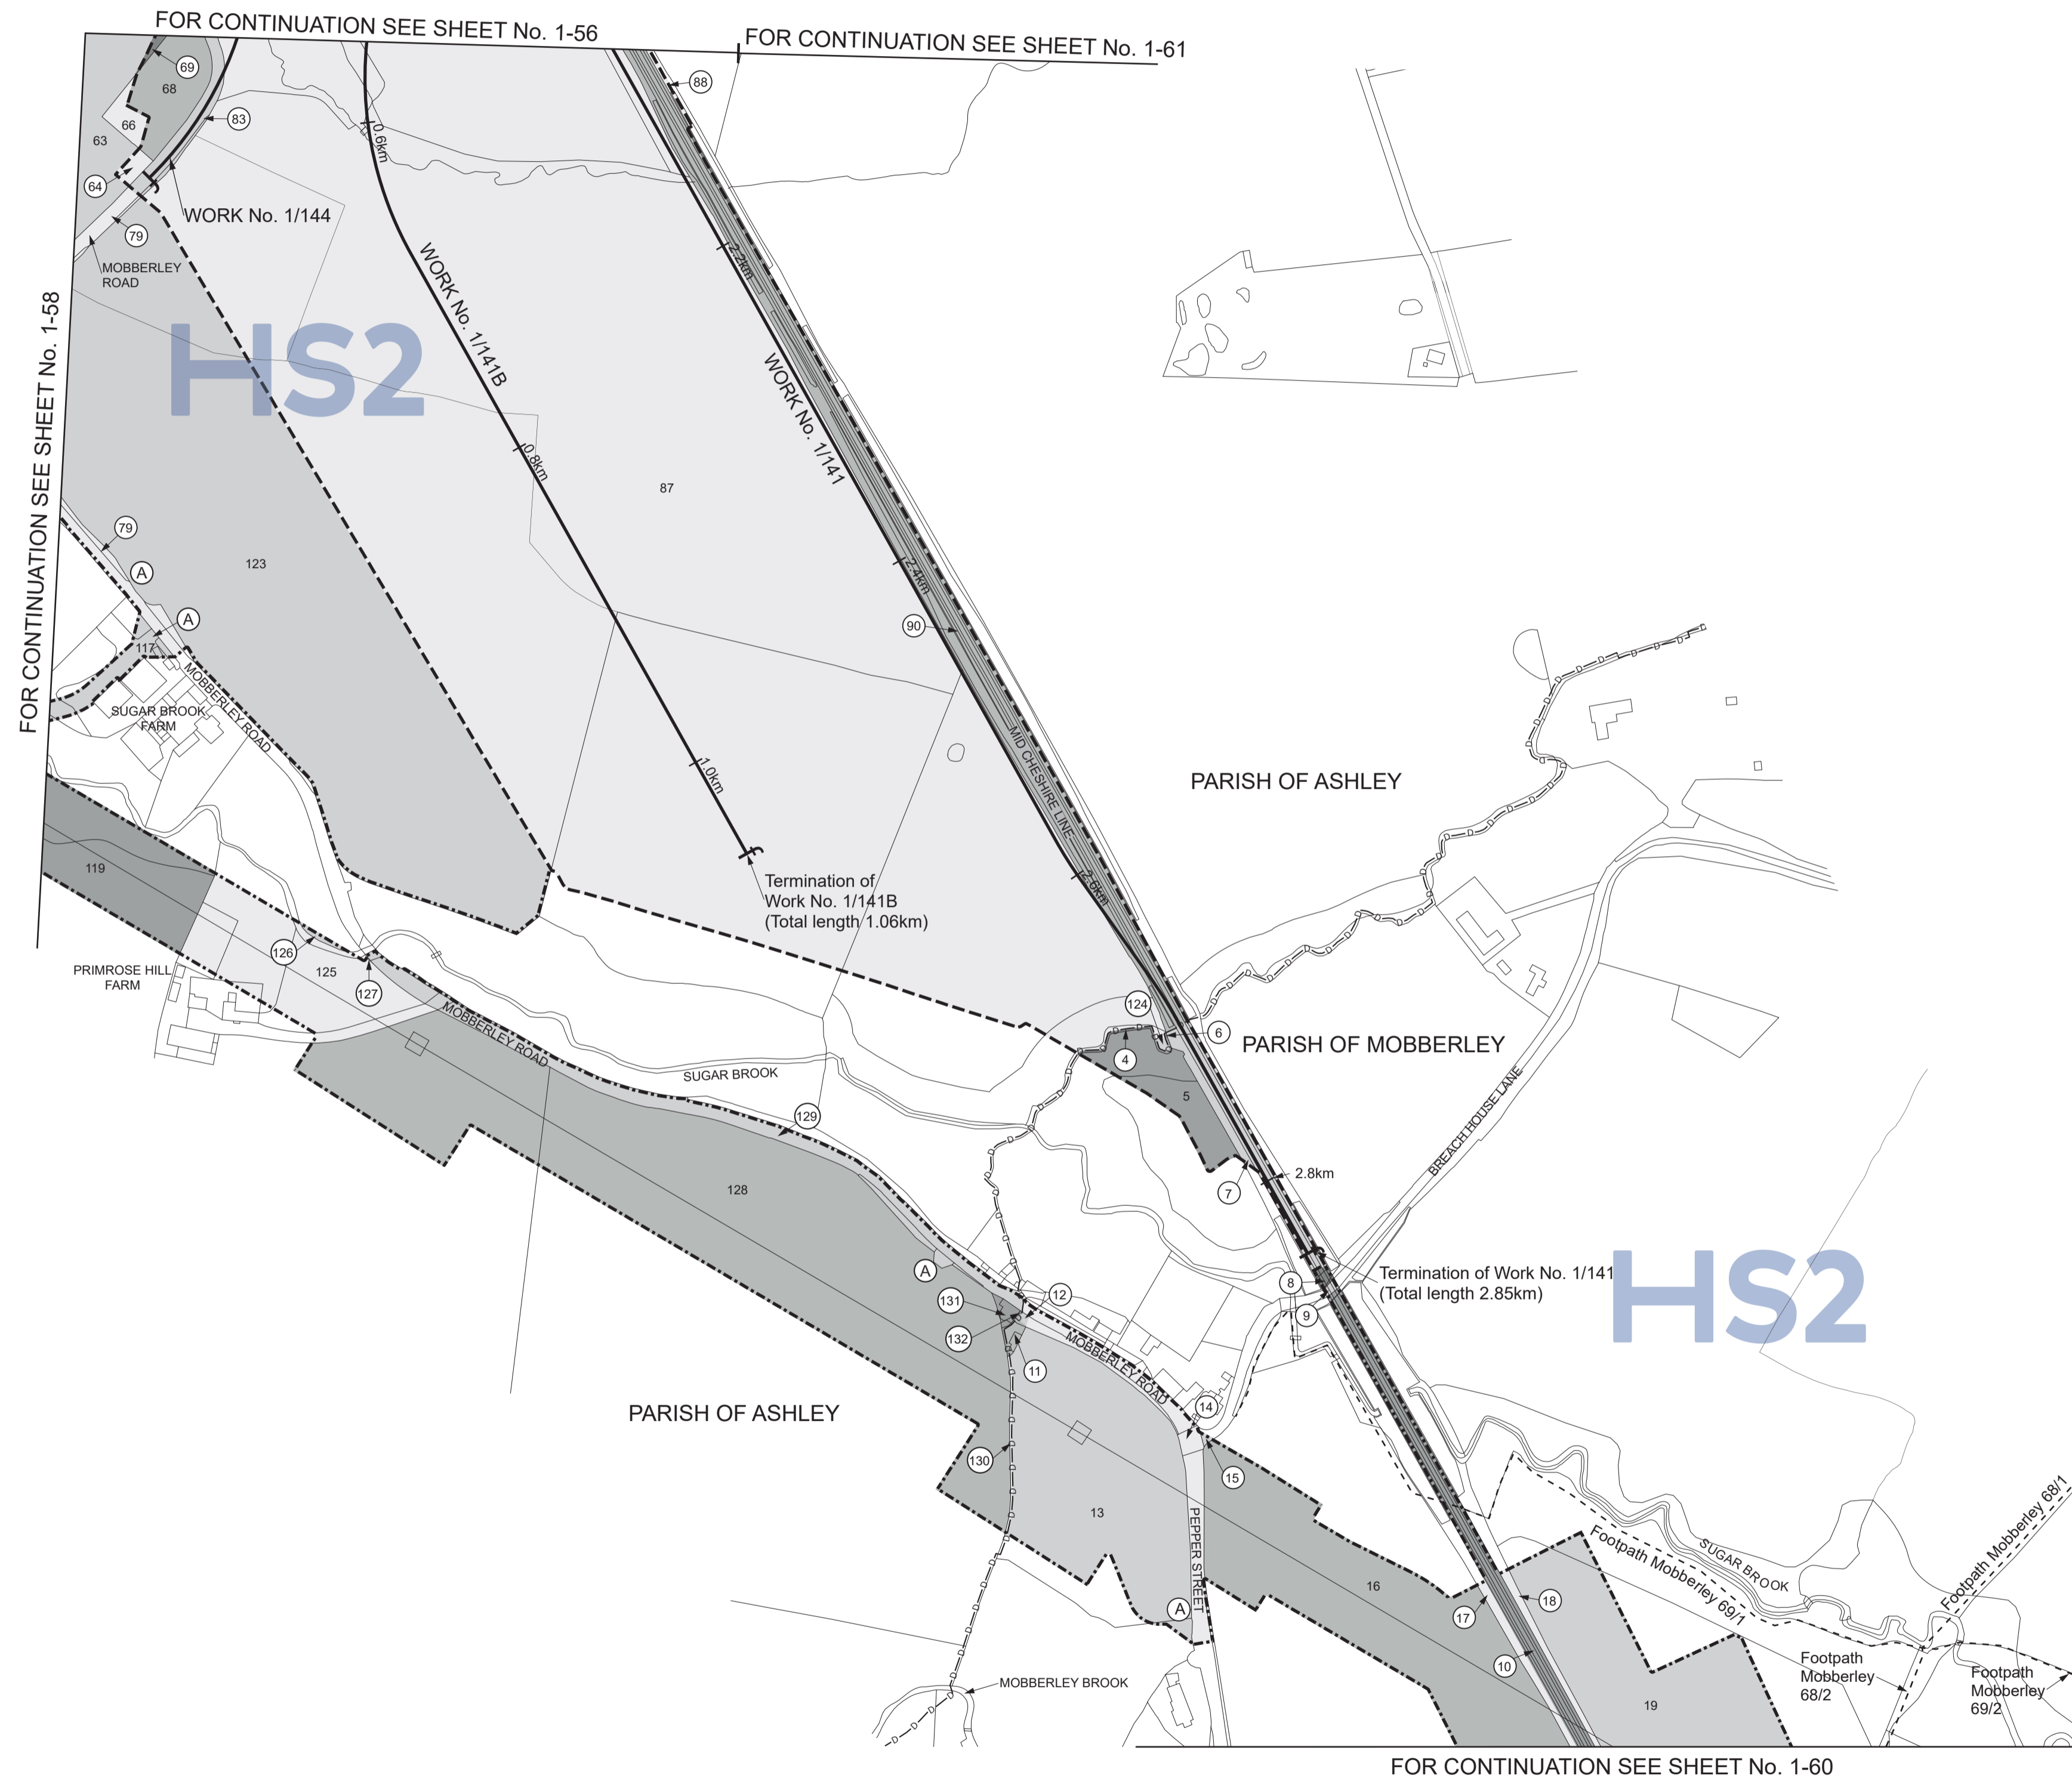



COUNTY OF CHESHIRE
 BOROUGH OF CHESHIRE EAST
 PARISH OF MOBBERLEY
 PLAN



SHEET No. 1-60
 IN PARLIAMENT - SESSION 2021-22
 HIGH SPEED RAIL
 (CREWE - MANCHESTER)
 Additional Land

The area enclosed by any limit of deviation or by any limit of land to be acquired or used is the area extending to the outer edge of the line marking those limits

This map is based upon Ordnance Survey material with the permission of Ordnance Survey on behalf of the controller of Her Majesty's Stationary Office Crown copyright. Unauthorised reproduction infringes crown copyright and may lead to prosecution or civil proceedings (Ordnance Survey licence 100049190)

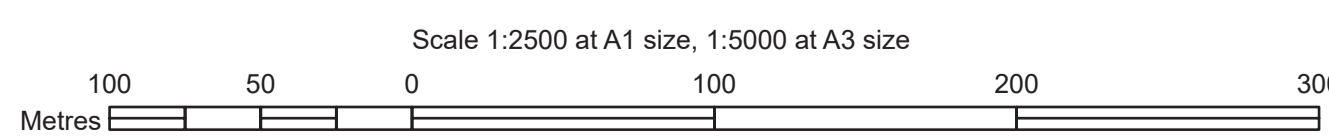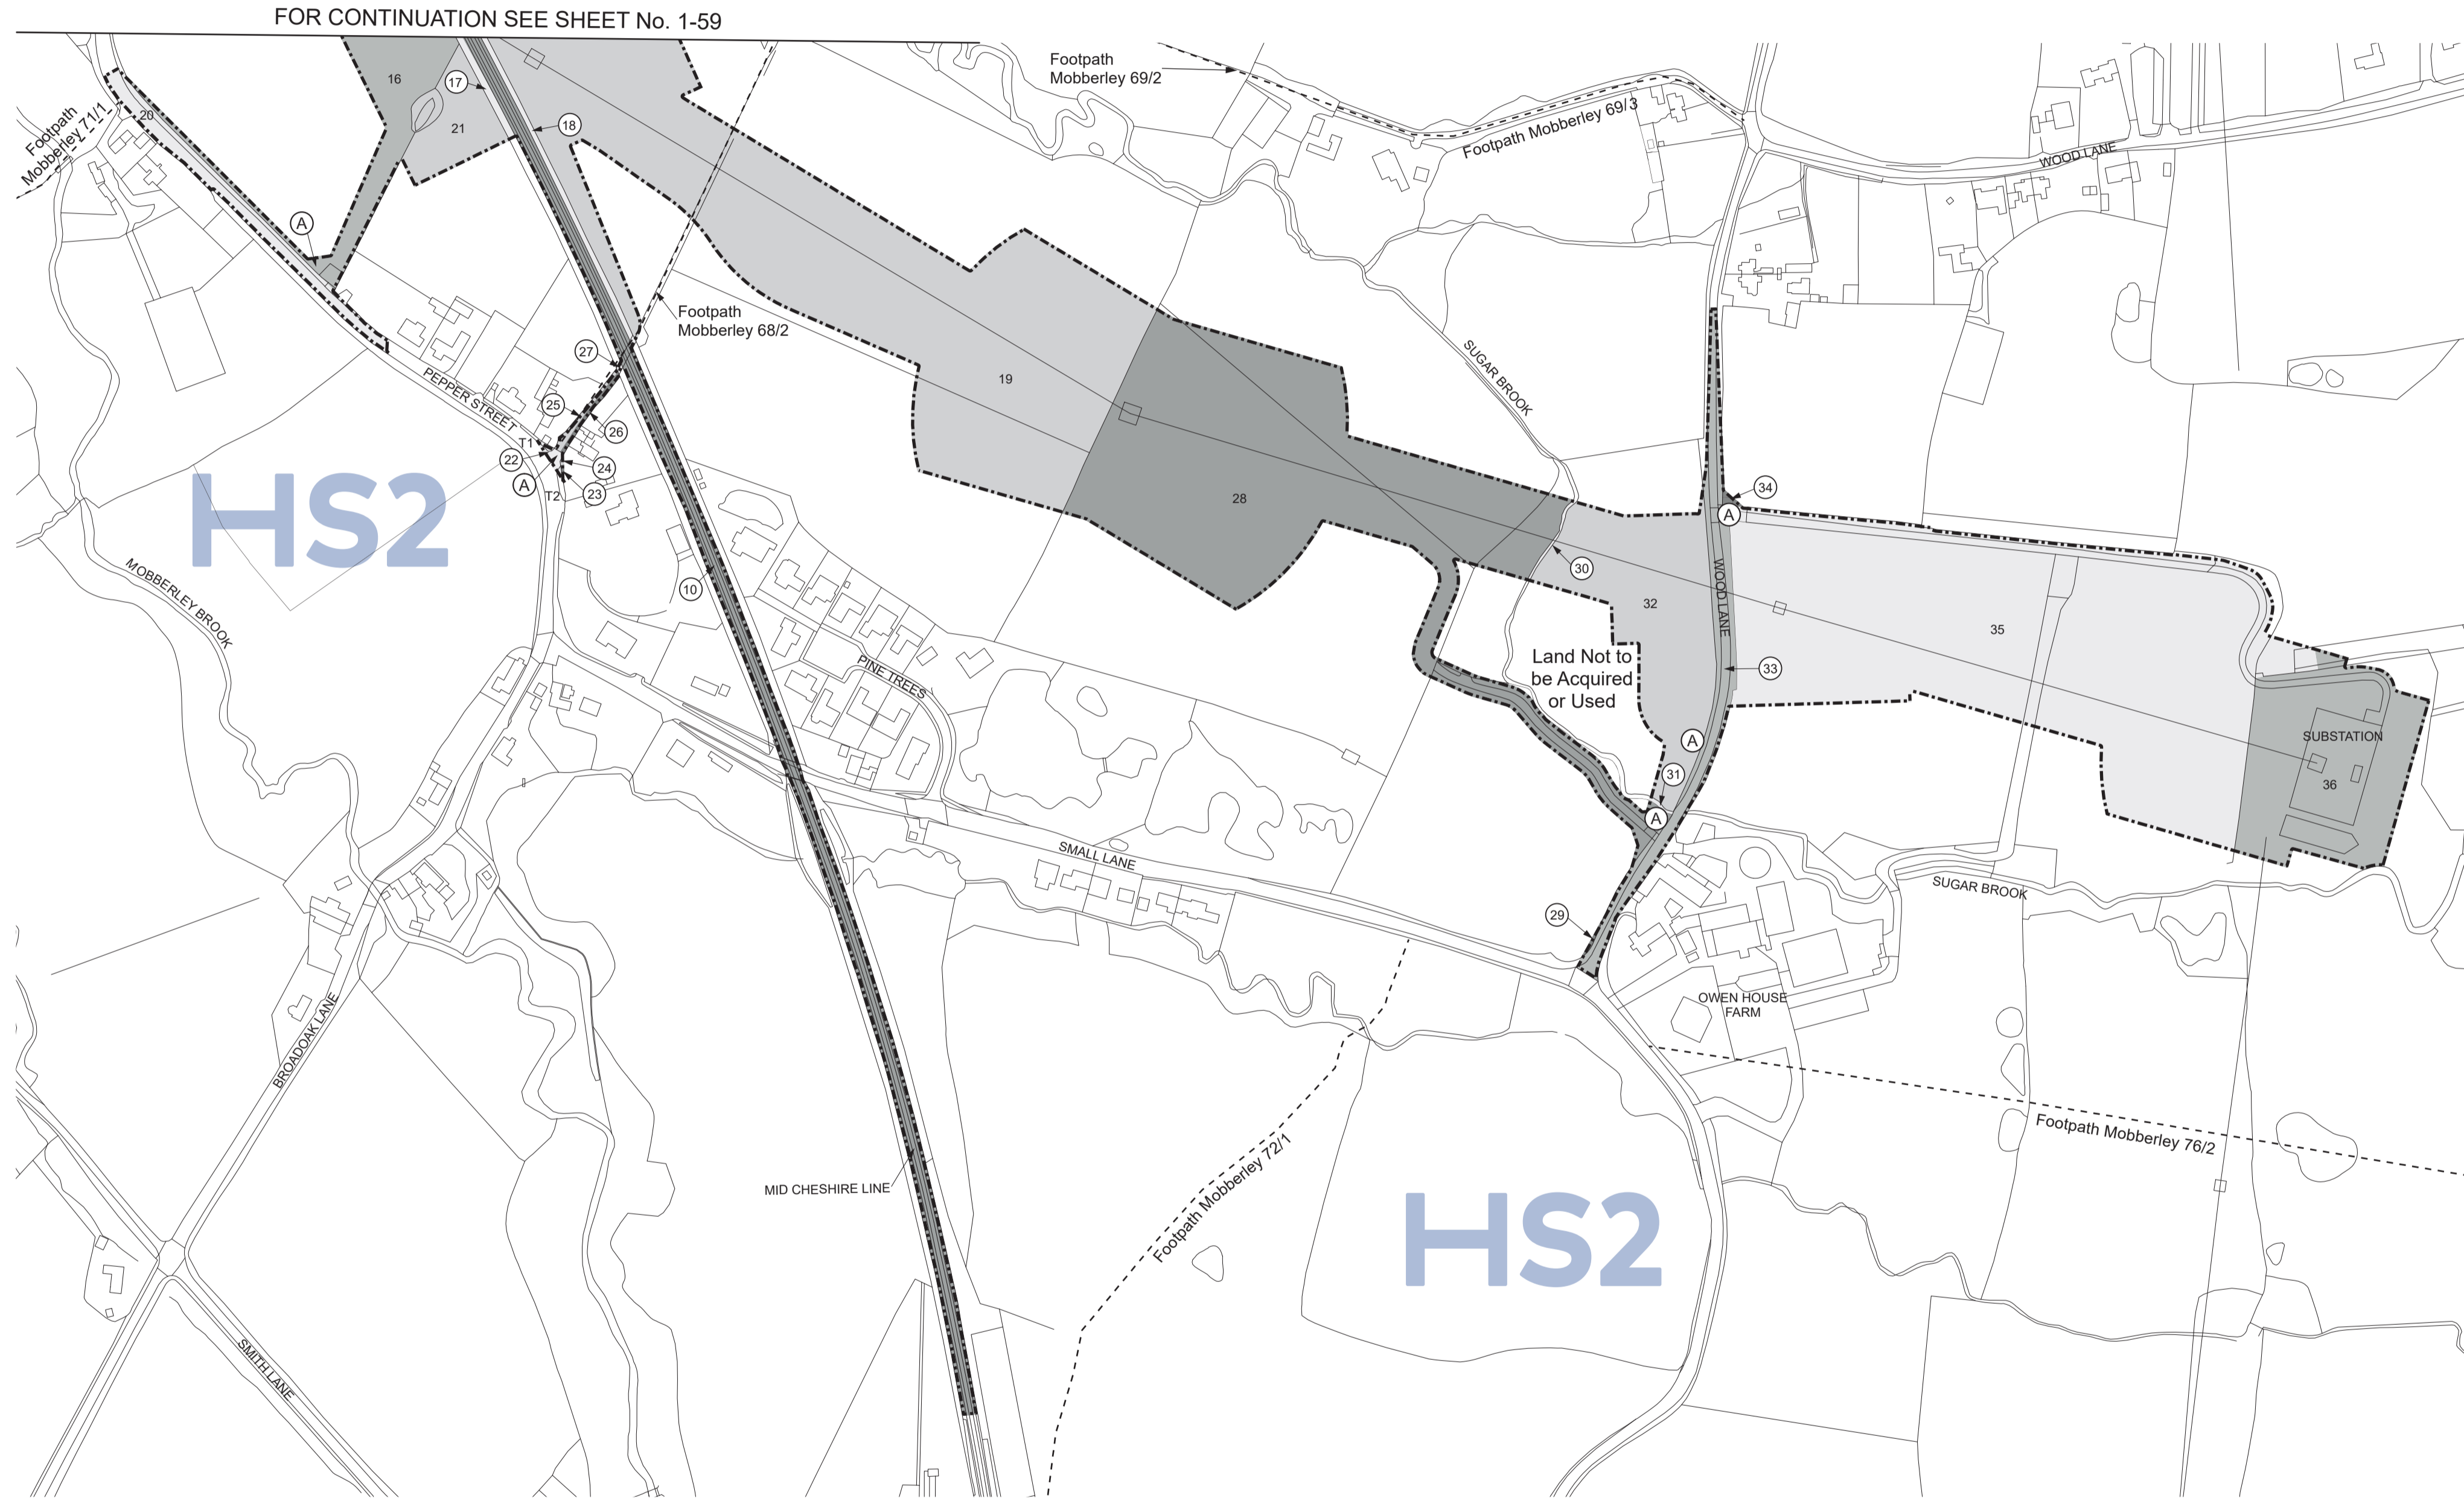

COUNTY OF CHESHIRE
BOROUGH OF CHESHIRE EAST
PARISH OF ASHLEY
PLAN



SHEET No. 1-61
IN PARLIAMENT - SESSION 2021-22
HIGH SPEED RAIL
(CREWE - MANCHESTER)
Work No. 1/98 (Railway)
Works Nos. 1/144, 1/144A (Roads)
Work Nos. 1/144B, 1/145 (Access Roads)
Work No. 1/143 (Watercourse)
For Section of Work No. 1/98 see Sheet No. 3-72
For Section of Work No. 1/143 see Sheet No. 3-89
For Section of Work No. 1/144 see Sheet No. 3-90
For Section of Work No. 1/144A see Sheet No. 3-90
For Section of Work No. 1/144B see Sheet No. 3-90
For Section of Work No. 1/145 see Sheet No. 3-90

The area enclosed by any limit of deviation or by any limit of land to be acquired or used is the area extending to the outer edge of the line marking those limits

This map is based upon Ordnance Survey material with the permission of Ordnance Survey on behalf of the controller of Her Majesty's Stationery Office Crown copyright. Unauthorised reproduction infringes crown copyright and may lead to prosecution or civil proceedings (Ordnance Survey licence 100049190)

