


Plan

Scale 1:10,000 @ A1

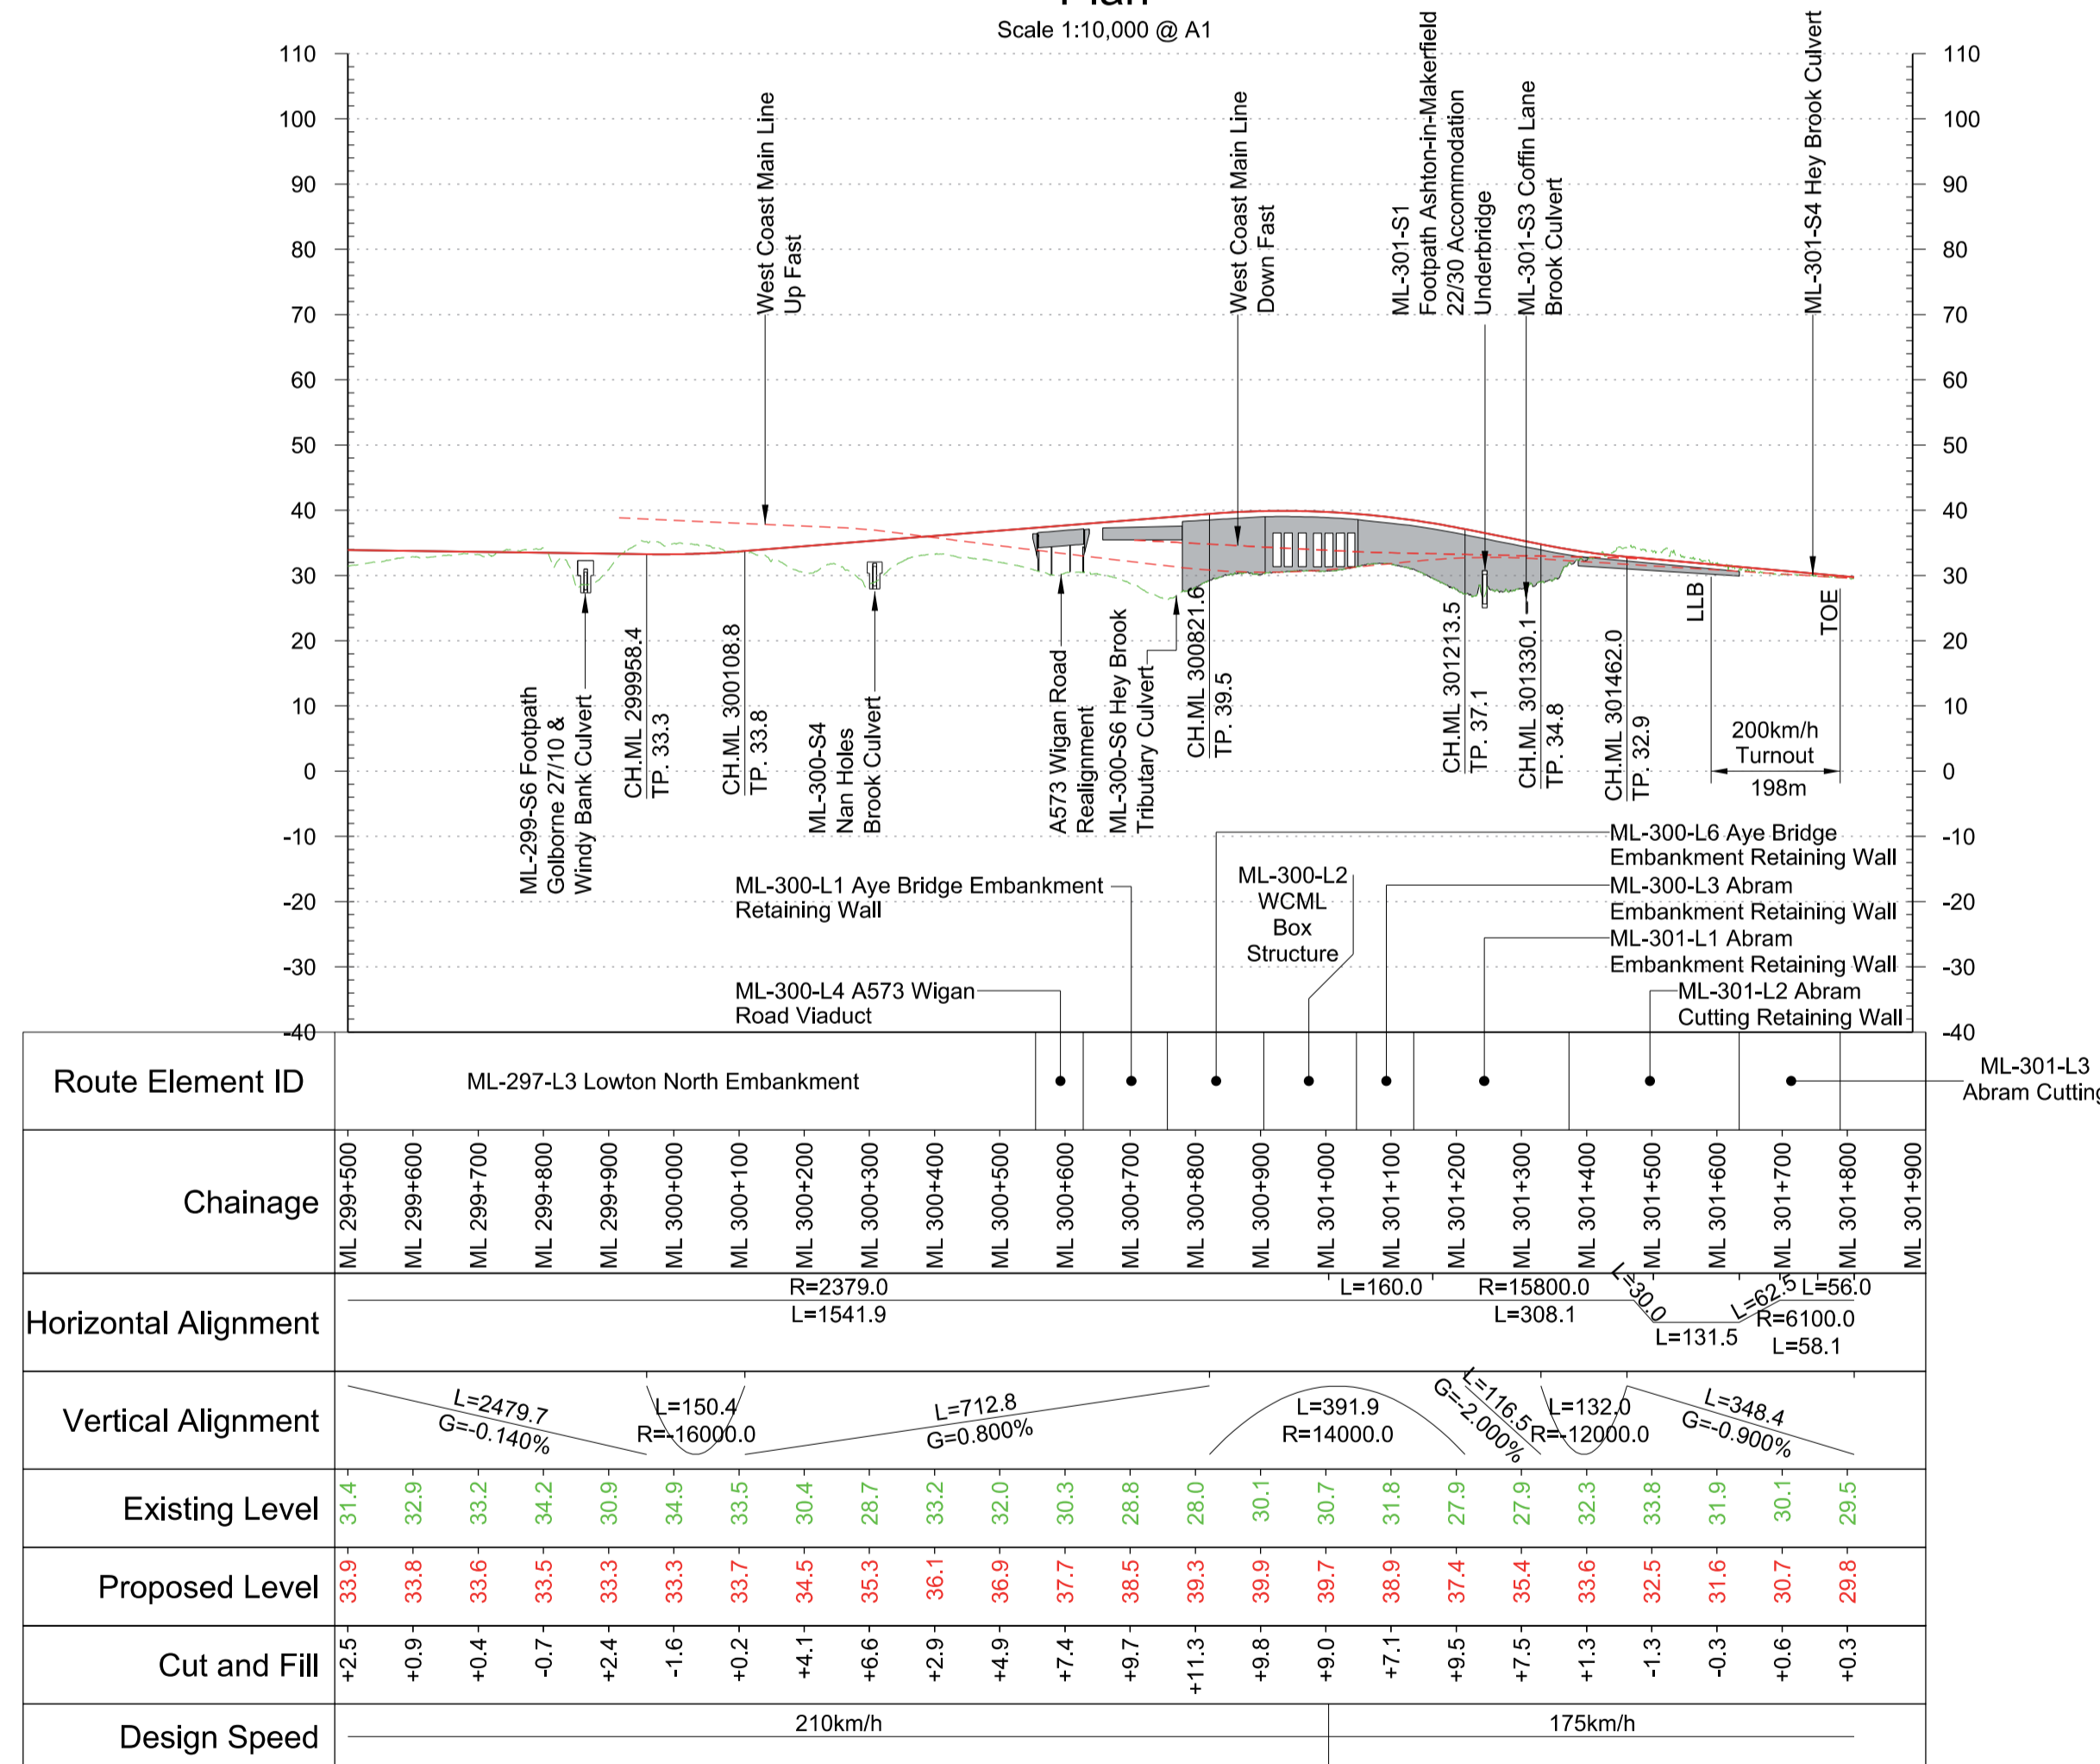


Profile

Scale H:1:10,000 V:1:1000 @ A1

Fit for Acceptance

This document is issued for the party which commissioned it and for specific purposes connected with the captioned project only. It should not be relied upon by any other party or used for any other purpose. We accept no responsibility for the consequences of this document being relied upon by any other party, or being used for any other purpose, or containing any error or omission which is due to an error or omission in data supplied to us by other parties.

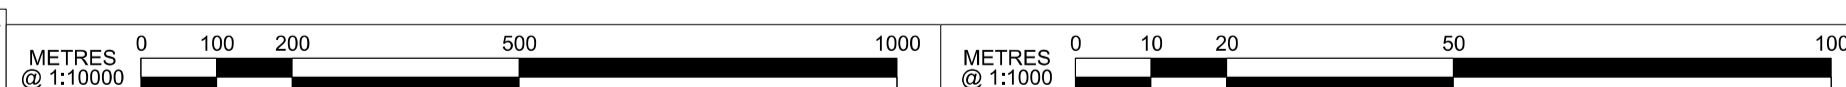

Rev	Description	Drawn	Checked	Con App	HS2 App	Scale with caution as distortion can occur.
P08	HBD Second Issue	DEG	JSA	GHU		HS2 accepts no responsibility for any circumstances which arise from the reproduction of this document after alteration, amendment or abbreviation or if it is issued in part or issued incompletely in any way.
P07	HBD First Issue	CCL	JSA	GHU		© Crown Copyright and database right 2020. All rights reserved. Ordnance Survey Licence number 100049190
P06	CP3 Third Issue	DPL	GHU	DCL		© Crown Copyright material is reproduced with the permission of Land Registry under delegated authority from the Controller of HMSO.
P05	CP3 Second Issue	DPL	TSH	DCL		This material was last updated on 2020 and may not be copied, distributed, sold or published without the formal permission of Land Registry. Only an official copy of a title plan or register obtained from the Land Registry may be used for legal or other official purposes.
P04	CP3 First Issue	DPL	TSH	DCL		

Legends/Notes:	
Red box	Depot, station, headhouse, shaft or portal building
Blue box	Tunnel portal
Grey box	Railway system site
Blue wavy line	Ecological mitigation pond
Blue box	Balancing pond
Blue box	Pumping station
Blue box	Replacement floodplain storage area
Green box	Woodland habitat creation
Light green box	Wetland habitat creation
Light green box	Grassland habitat creation
Light green box	Landscape mitigation planting (scrub / woodland)
Light green box	Grassed areas
Light green box	Local placement
Light green box	Public realm
Yellow box	Engineering earthworks
Light green box	Landscape earthworks
Grey box	Rail alignment formation
Orange box	Returned to suitable development use
Light green box	County boundary
Light green box	Borough / District boundary
Light green box	Major contour
Blue dashed line	Community area boundary
Blue dashed line	Existing watercourse
Blue dashed line	Watercourse diversions
Blue dashed line	New Ditches
Blue dashed line	Hedgerow
Blue dashed line	Major utility works
Blue dashed line	Noise fence barrier
Blue dashed line	Car Park
Red dashed line	Existing public right of way
Red dashed line	New, diverted or realigned public right of way
Red dashed line	Public right of way closure
Red dashed line	Tunnels external extent
Red dashed line	HS2 access
Red dashed line	Realigned highway
Red dashed line	Light Rail Transit
Red dashed line	Rail alignment

Zone	Project/Contract		
M2 Wide – Hough to Bamfurlong	CDER Area 1 (CE1)		
Design Stage	Discipline/Function		
Interim Preliminary Design HBD	Civil		
Drawing Title	Drawn	Checked	Approved
M2 Hough to Bamfurlong	DPL	GHU	MSI
Plan & Profile Sheet 10 of 10	Date	Scale	Size
Chainage 299+500 to 301+810	29/01/2018	AS SHOWN	A1
	Drawing No.	Rev.	
	2DE01-MWJ-CV-DPP-M002-2200569	P08	

Registered in England
 Registration No. 06791686
 Registered office:
 2 Snow Hill, Queensway,
 Birmingham, B4 6GA

Creator/Originator
 MW JV (Mott MacDonald and WSP Joint Venture)

Registered in England
 Registration No. 06791686
 Registered office:
 2 Snow Hill, Queensway,
 Birmingham, B4 6GA

Creator/Originator
 MW JV (Mott MacDonald and WSP Joint Venture)

Case 1 - Accepted