

5. CROYDON BUILDING PLANS-EXISTING AND PROPOSED

Conversion of Croydon Building-existing elevations	32 0037-230
Croydon building-existing floor plans	33 0037-231
Croydon building proposed floor plans	21 0037-232
Croydon building-proposed elevations	21 0037-233



Chase New Homes
Jasmine House
8 Parkway
Welwyn Garden City
AL8 6HG

Tel: 01707 660 660

The Excitement is Building

NOTES



East elevation

DATUM 83.00m



North elevation

DATUM 83.00m



West elevation

DATUM 83.00m



South elevation

DATUM 83.00m

REV AMENDMENTS DATE

DRAWN BY Author	DATE 05/28/20
SCALE (@ A2) 1:100	PROJECT NUMBER
CHECKED BY Checker	APPROVED


TITLE
Conversion of Croydon Building-existing elevations

PROJECT
Walden School, Saffron Walden

DRAWING NUMBER
21 0037-230

croydon building existing elevations

1 : 100

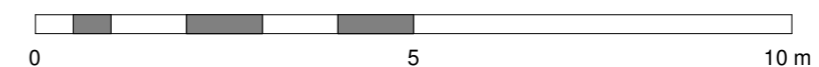

04/03/2022 11:06:05





Chase New Homes
 Jasmine House
 8 Parkway
 Welwyn Garden City
 AL8 6HG

Tel: 01707 660 660


The Excitement is Building

NOTES

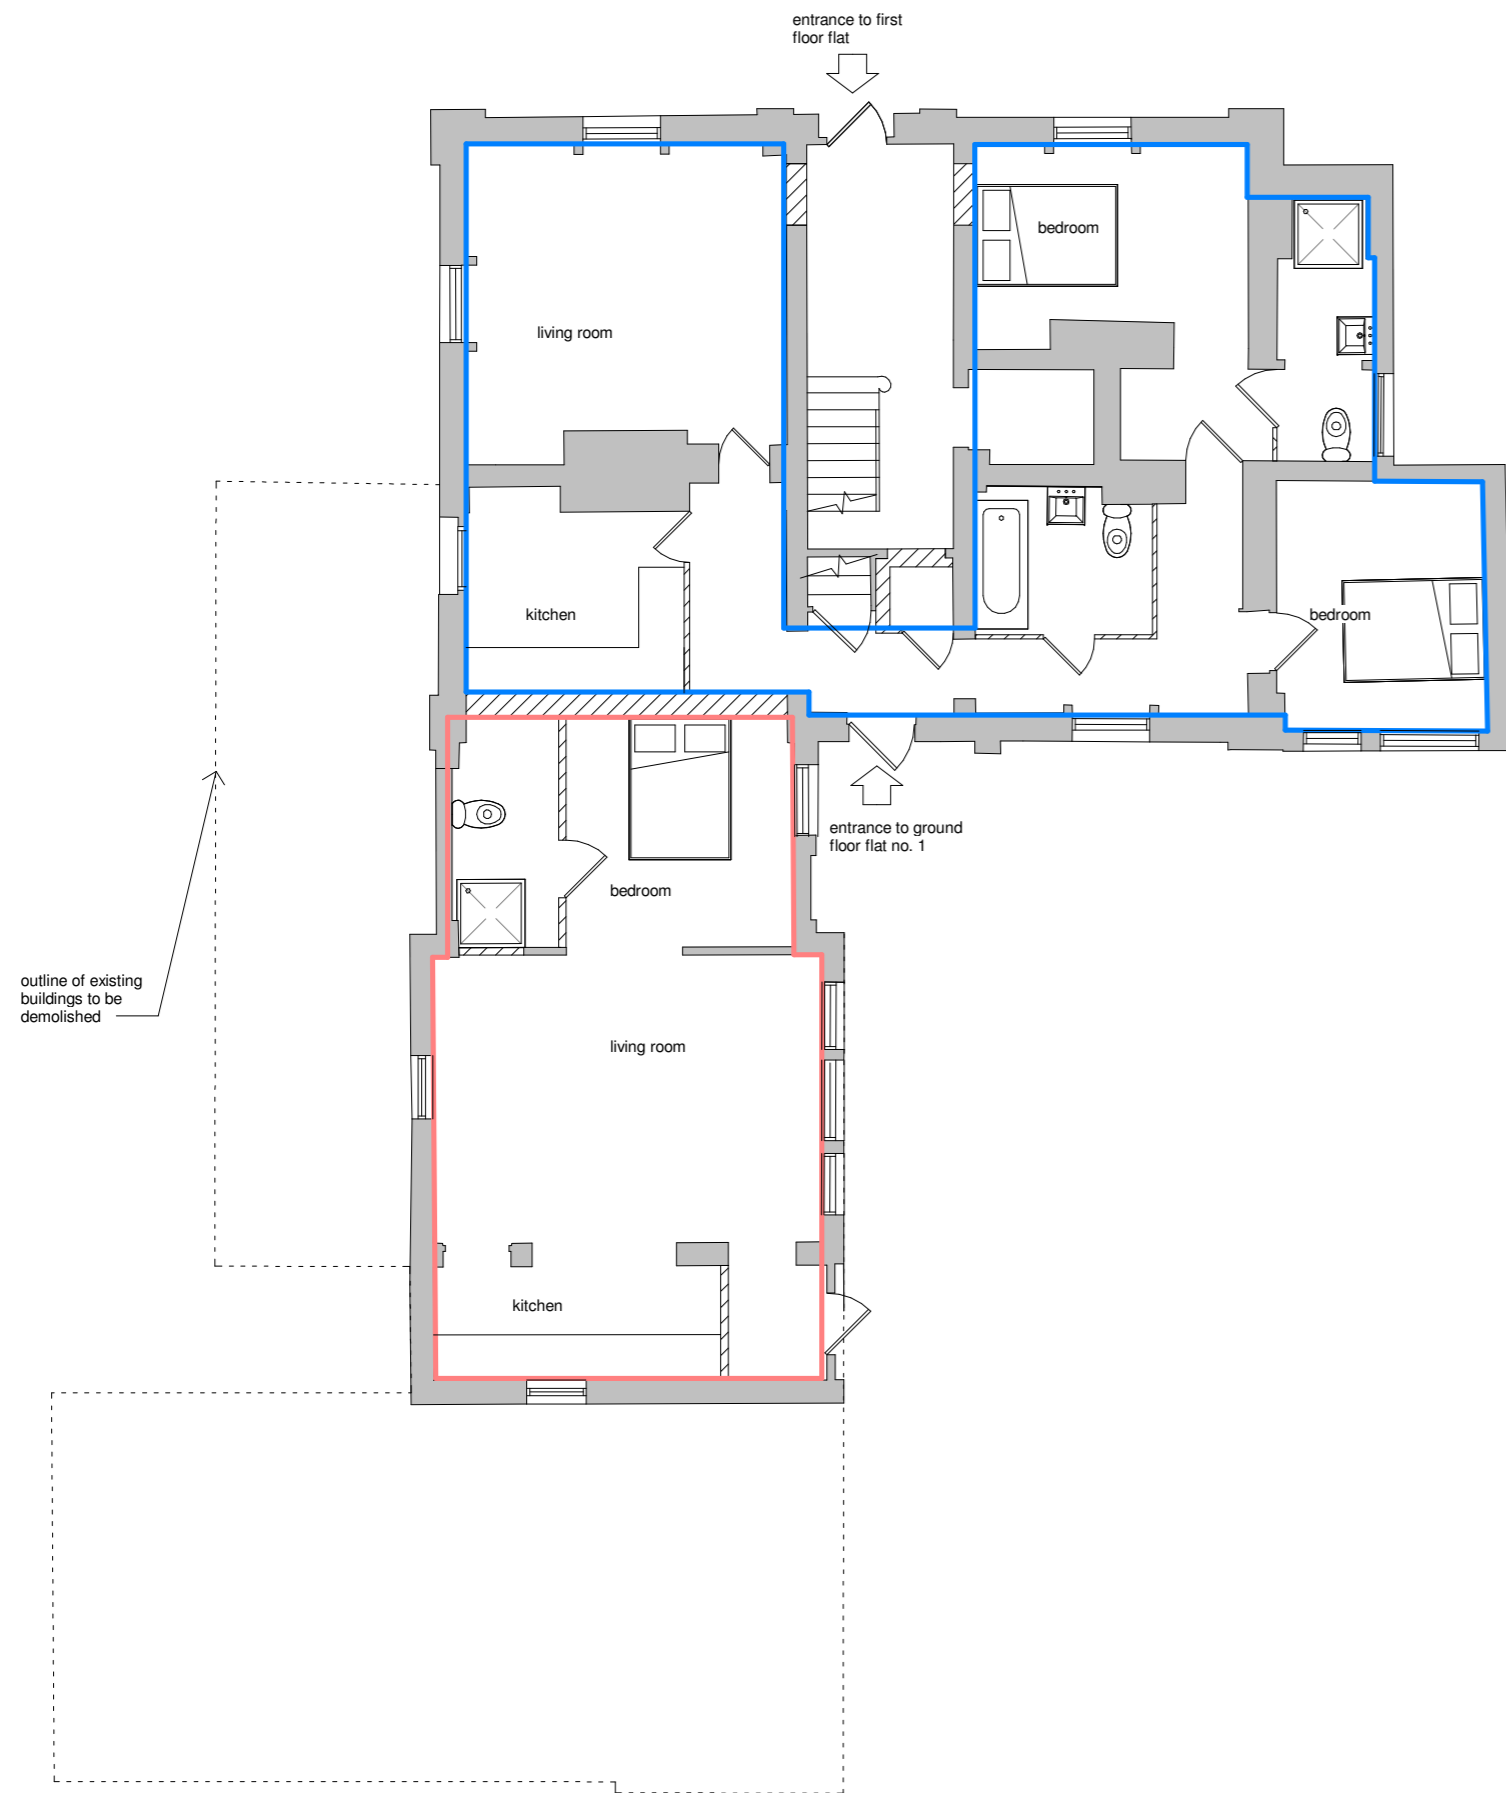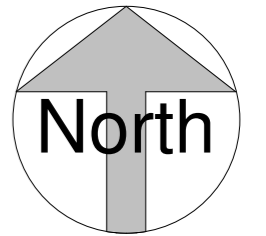

proposed ground floor

1 : 100

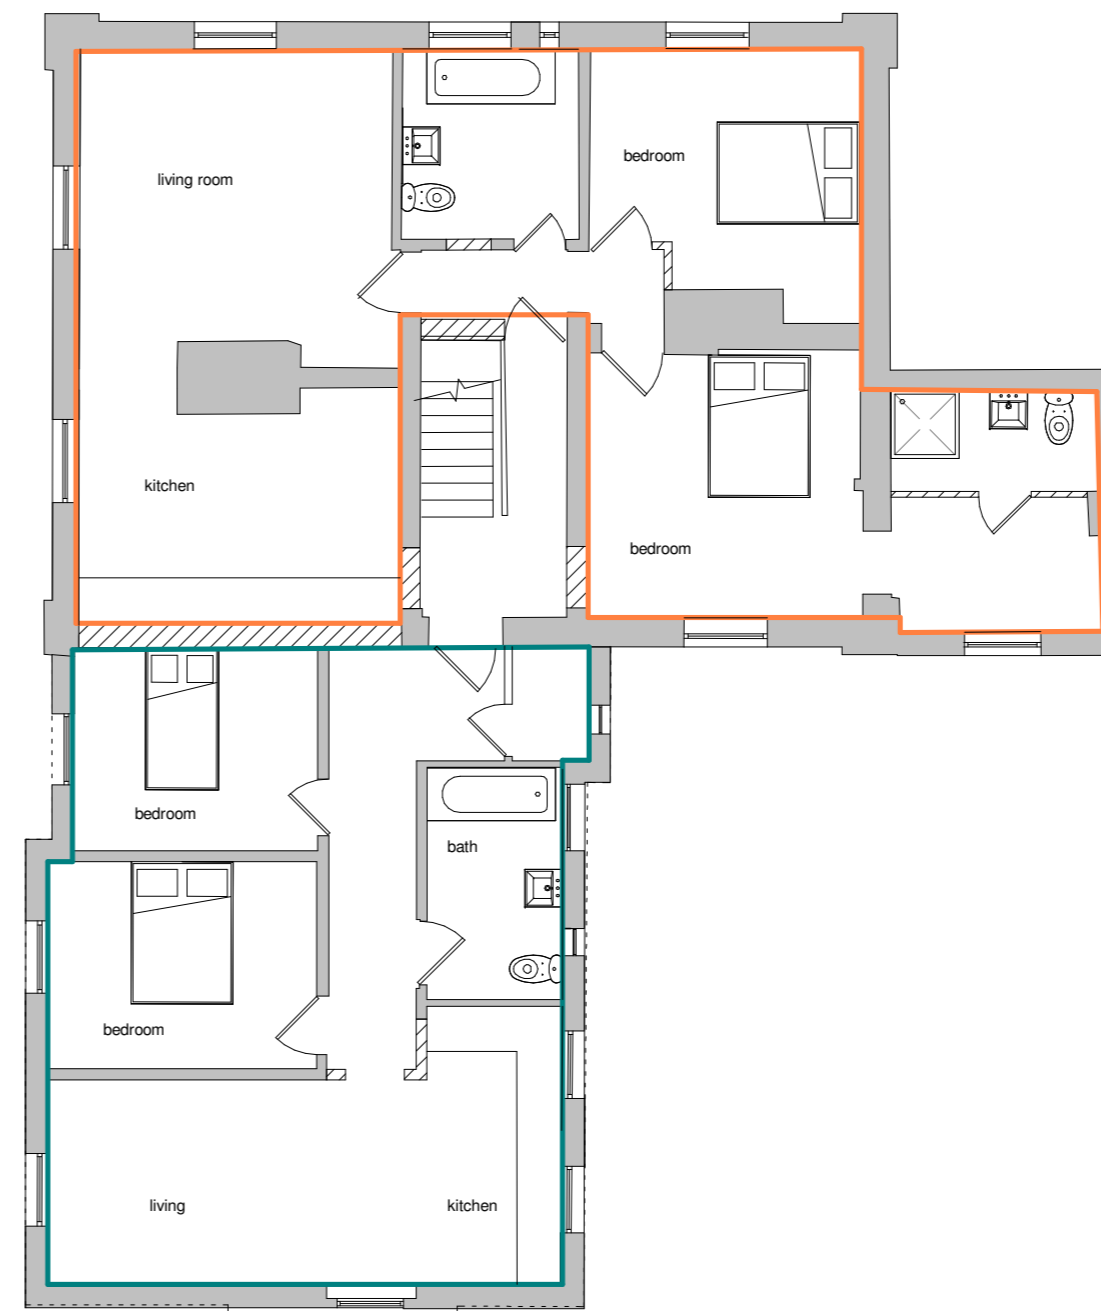

Proposed first floor

1 : 100



REV	AMENDMENTS	DATE
DRAWN BY		DATE
Author		05/29/20
SCALE (@ A2)		PROJECT NUMBER
1 : 100		
CHECKED BY		APPROVED
Checker		
TITLE		
Croydon building proposed floor plans		
PROJECT		
Walden School, Saffron Walden		
DRAWING NUMBER		
21 0037-232		



Chase New Homes
Jasmine House
8 Parkway
Welwyn Garden City
AL8 6HG

Tel: 01707 660 660

The Excitement is Building

NOTES



East elevation

DATUM 83.00m



North elevation

DATUM 83.00m



West elevation

DATUM 83.00m



South elevation

DATUM 83.00m

croydon building proposed elevations

1 : 100

REV	AMENDMENTS	DATE

DRAWN BY Author	DATE 05/29/20
SCALE (@ A2) 1:100	PROJECT NUMBER
CHECKED BY Checker	APPROVED

TITLE
Croydon building-proposed elevations

PROJECT
Walden School, Saffron Walden

DRAWING NUMBER
21 0037-233

