




ELEVATION 1

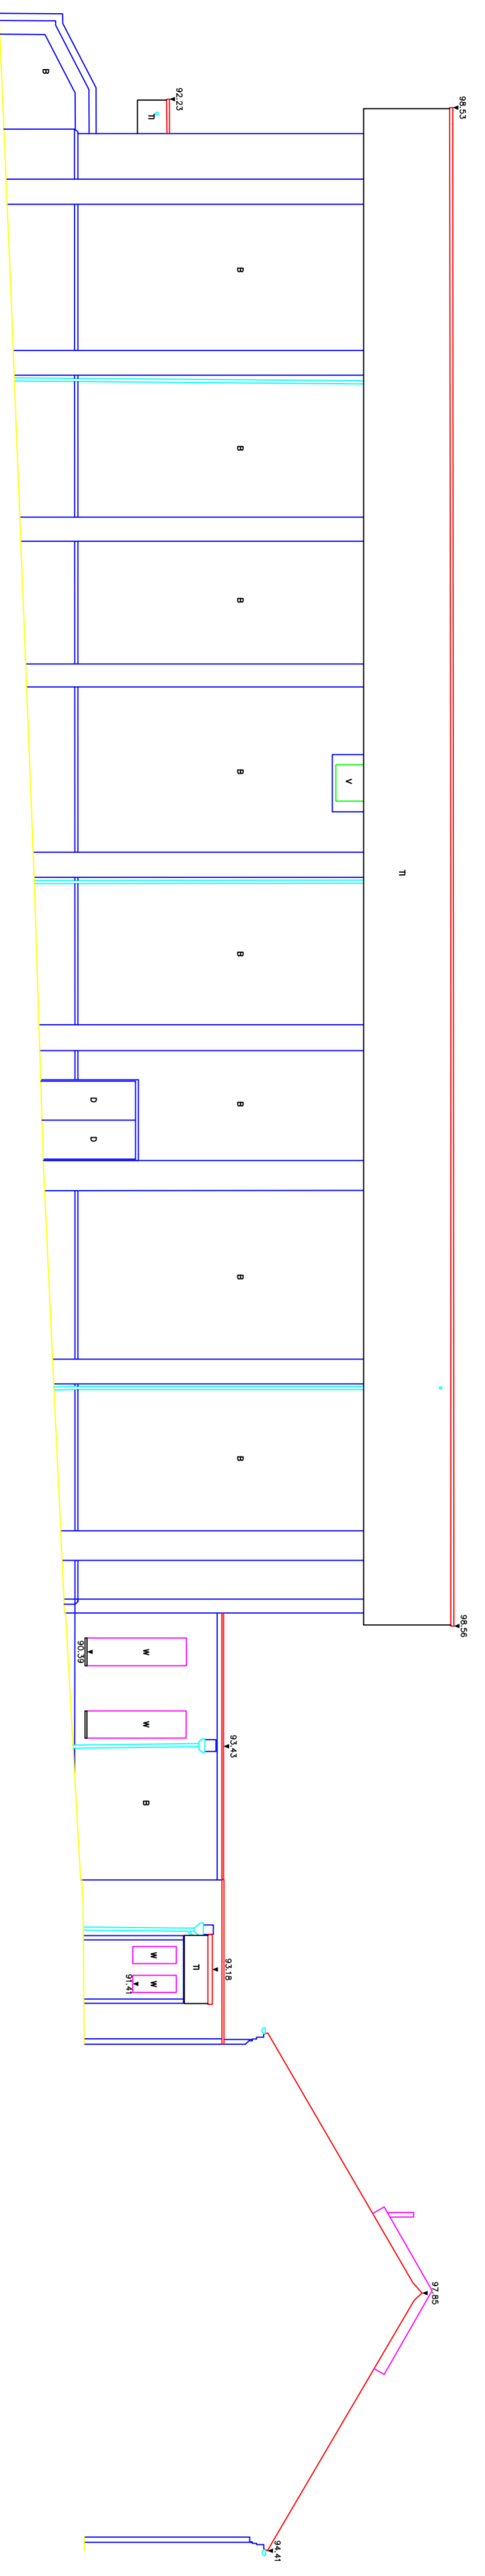


ELEVATION 2

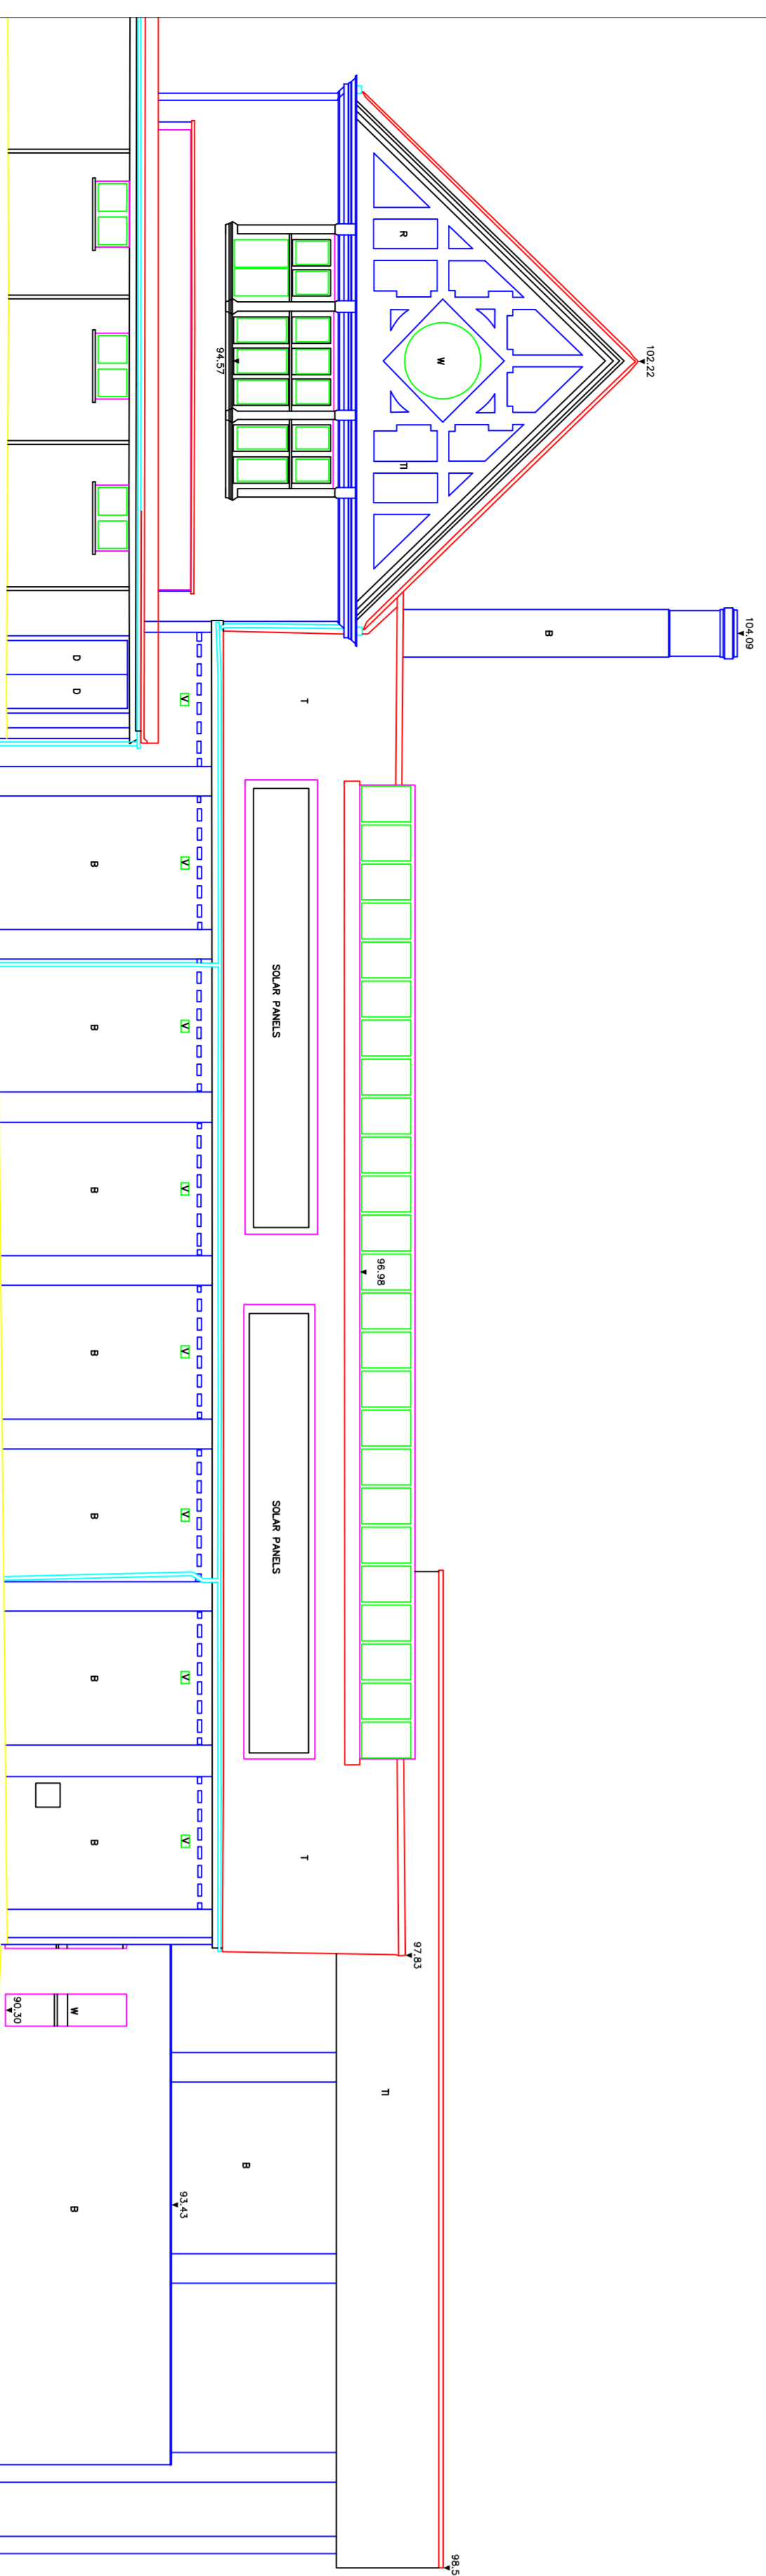

ELEVATION 3

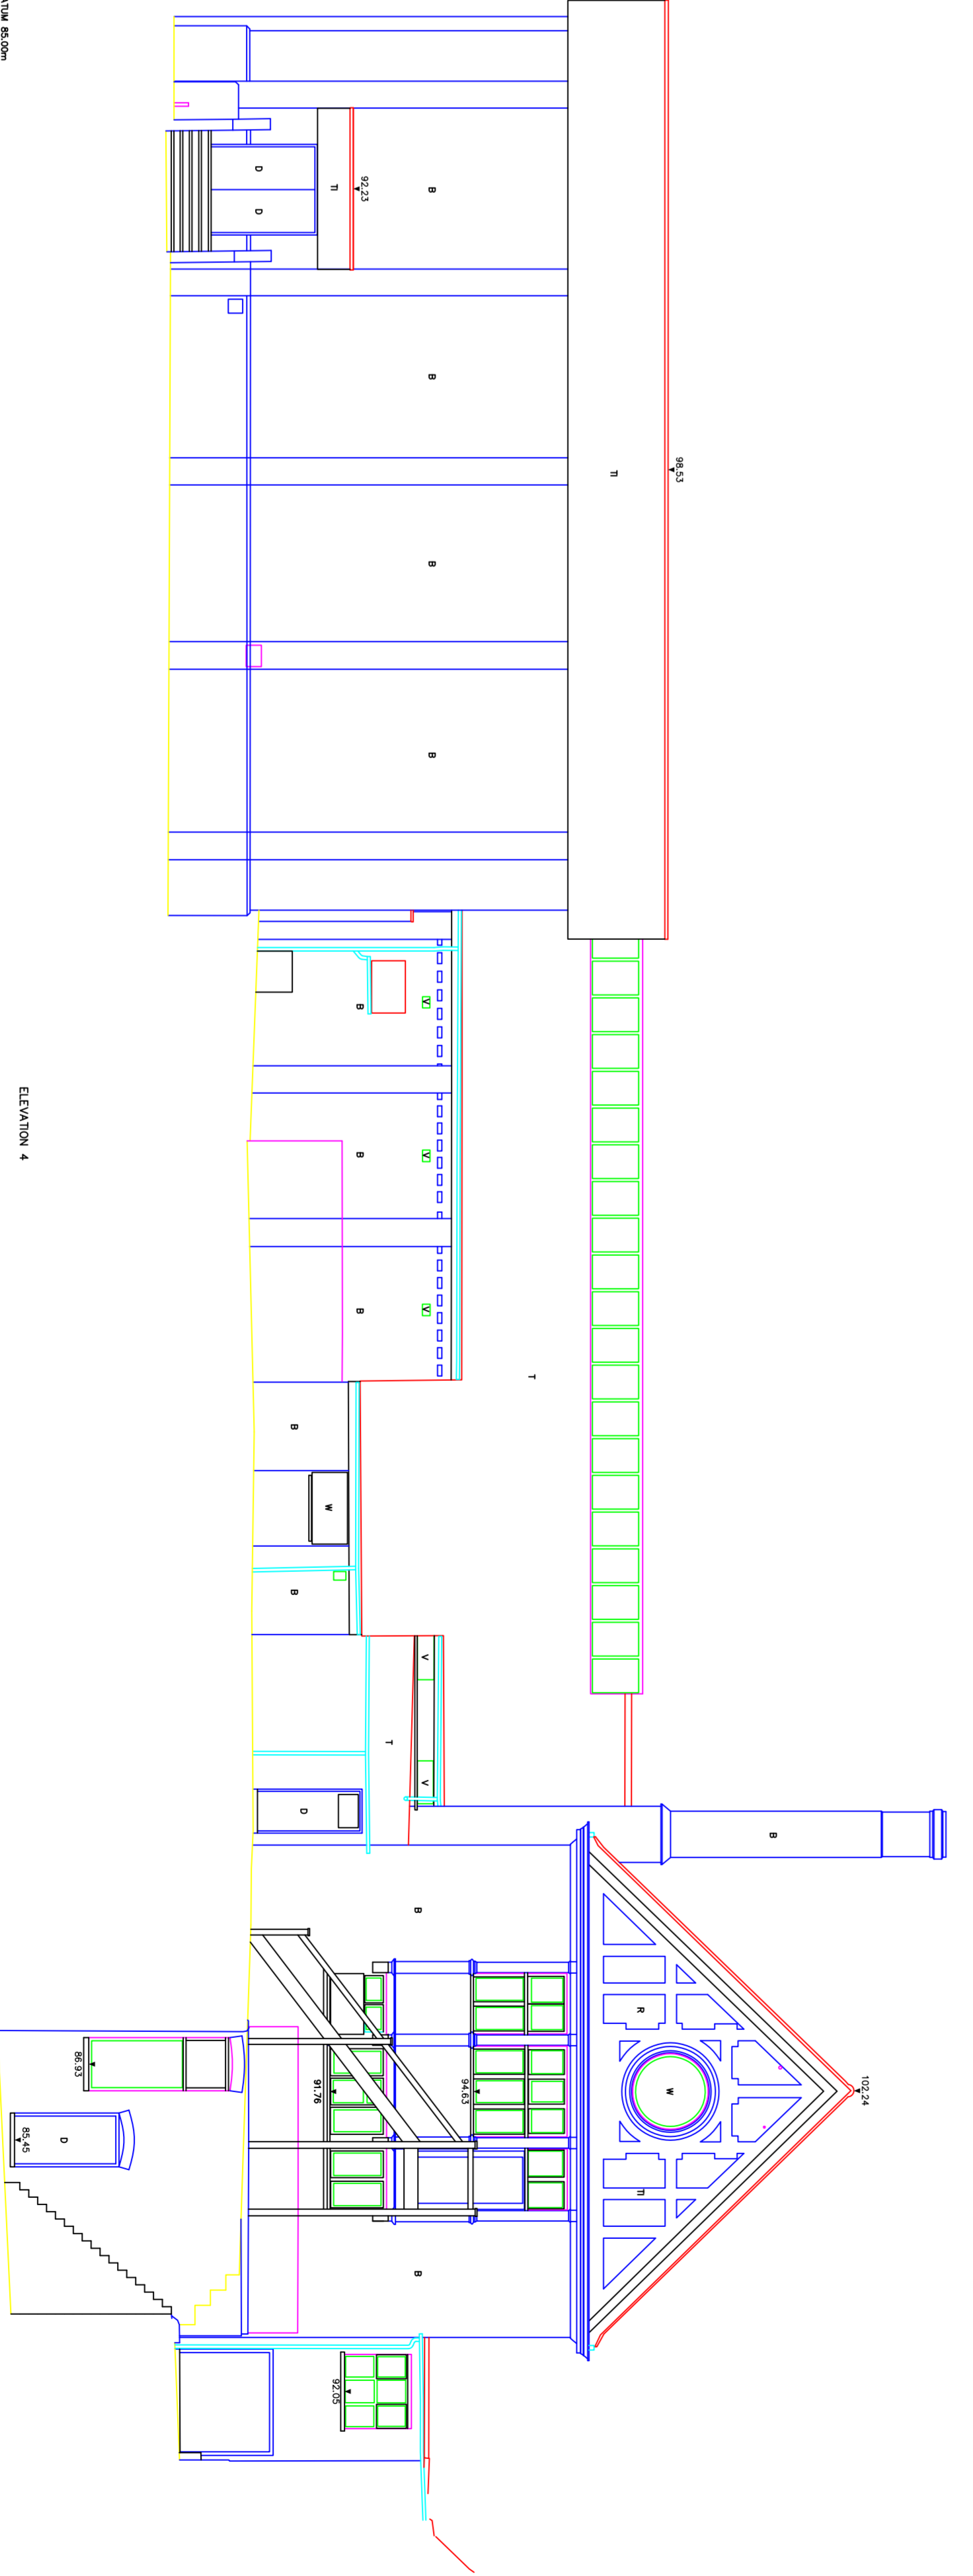

ELEVATION 4

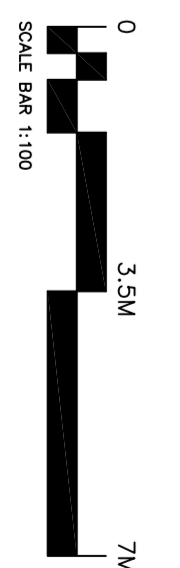

NOTES

1. ALL DIMENSIONS UNLESS OTHERWISE SPECIFIED TO BE IN METERS.
2. FINISHES TO BE AS SHOWN ON THE DRAWINGS.
3. ALL CRITICAL DIMENSIONS MUST BE CHECKED.

REVISIONS	DATE

ATM
SURVEY SERVICES LTD

BRICKFIELD HOUSE
HIGH ROAD
THORNWOOD
ESSEX CM6 6TH

Tel: 07771 11286
07970 11286

TITLE: ELEVATIONS (SWIMMING POOL & SPORTS HALL)

JOB: FRIENDS SCHOOL, SAFFRON WALDEN.

CLIENT: CHASE NEW HOMES

DWG. No.: DAT / 98

SCALE: 1:100 @ A0

DATE: AUGUST 2018

DRAWN: JLV/GR

JOB No.: