





Chase New Homes
 Jasmine House
 8 Parkway
 Walsley Garden City
 AL8 6HG

Tel: 01707 660 660




The Excitement is Building

The copyright of this drawing is vested with Chase New Homes and must not be copied or reproduced without the prior consent

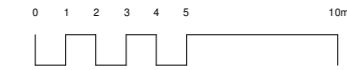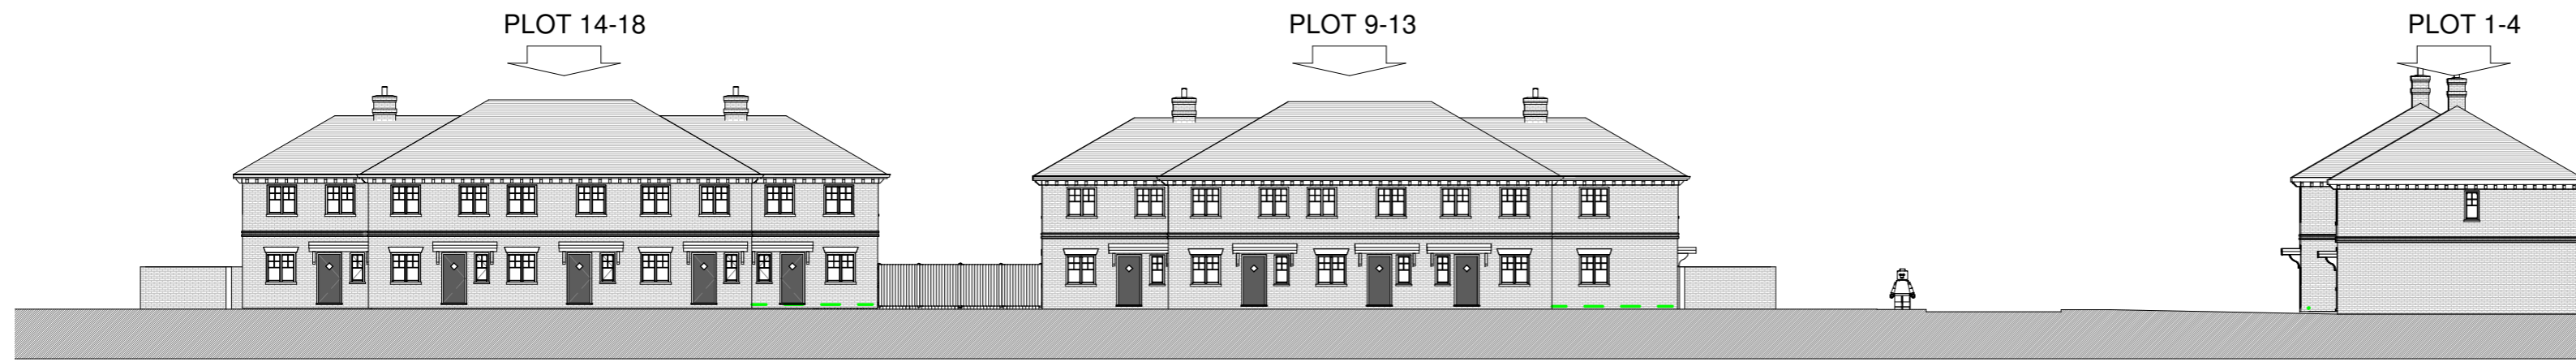


Section 1 across site, plot 1-18

1 : 250

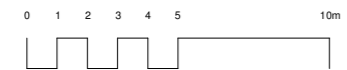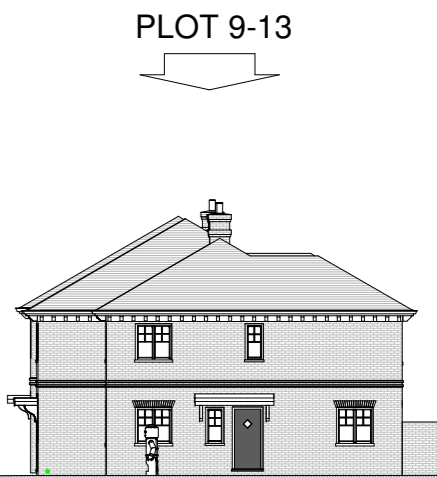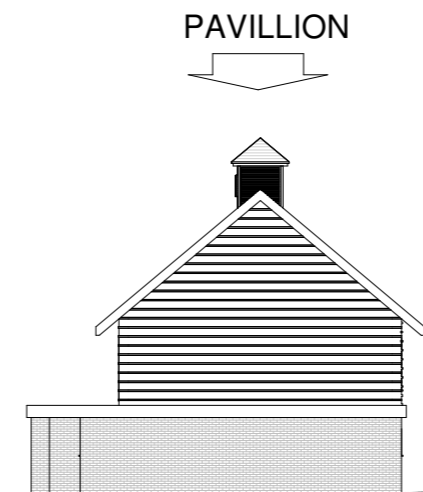

section 2 through site, plot 9-13

1 : 250

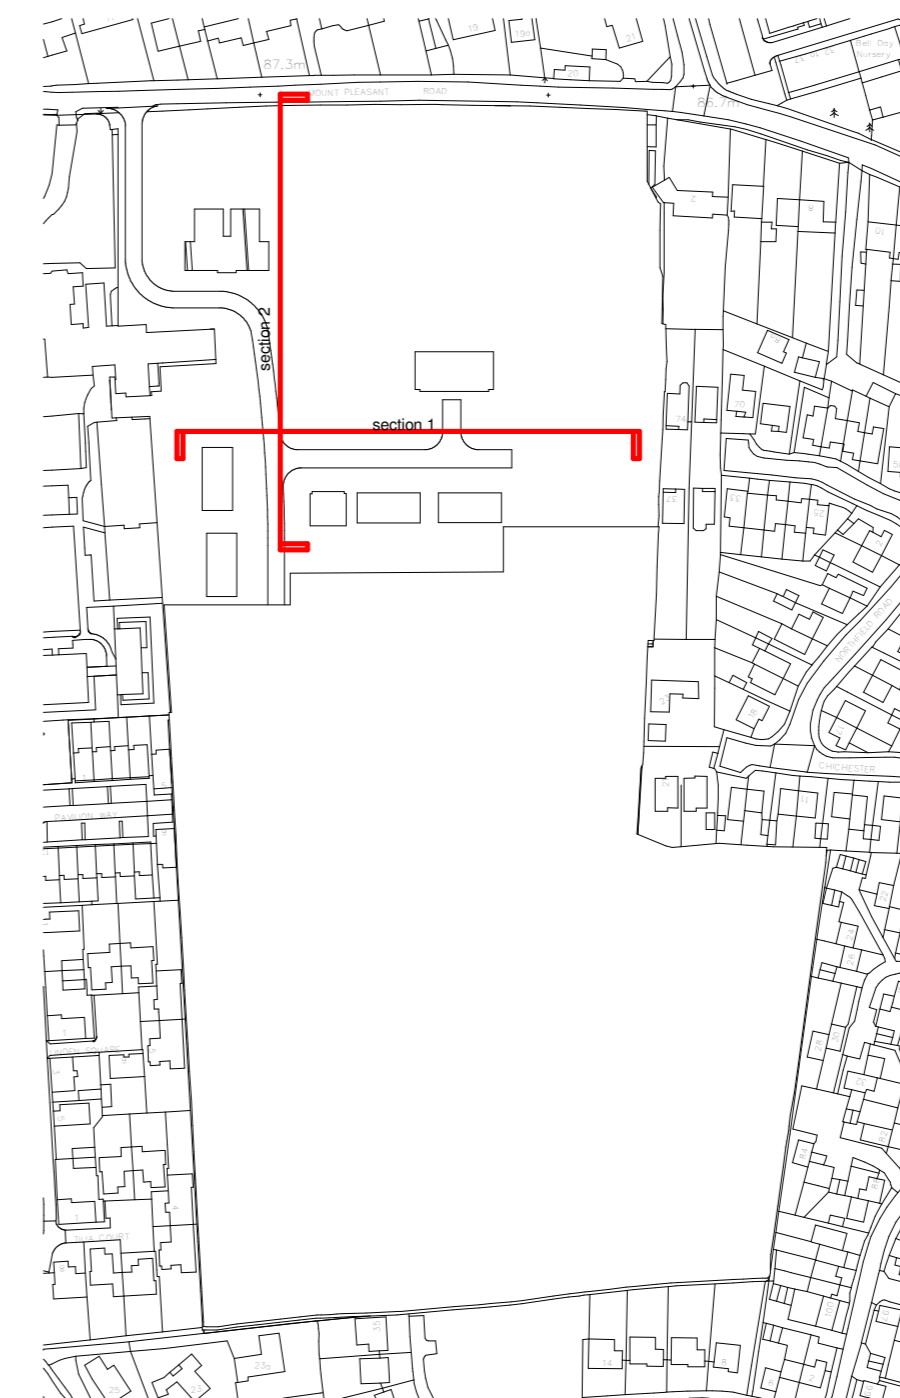

Section location plan

1 : 2500

B	scale bar	19/07/2019
REV	AMENDMENTS	DATE
Drawn by	Date	
Author	Issue Date	
Scale (@ A2)	Project number	
As indicated	CNH 005	
TITLE		
Sections		
PROJECT		
Walden School, Mount Pleasant Road, Saffron Walden		
DRG NUMBER		
19 0037-602 B		
© Chase new Homes		