




Chase New Homes
 Jasmine House
 8 Parkway
 Walsley Garden City
 AL8 6HG


Tel: 01707 660 660

The Excitement is Building

The copyright of this drawing is vested with Chase New Homes and must not be copied or reproduced without the prior consent

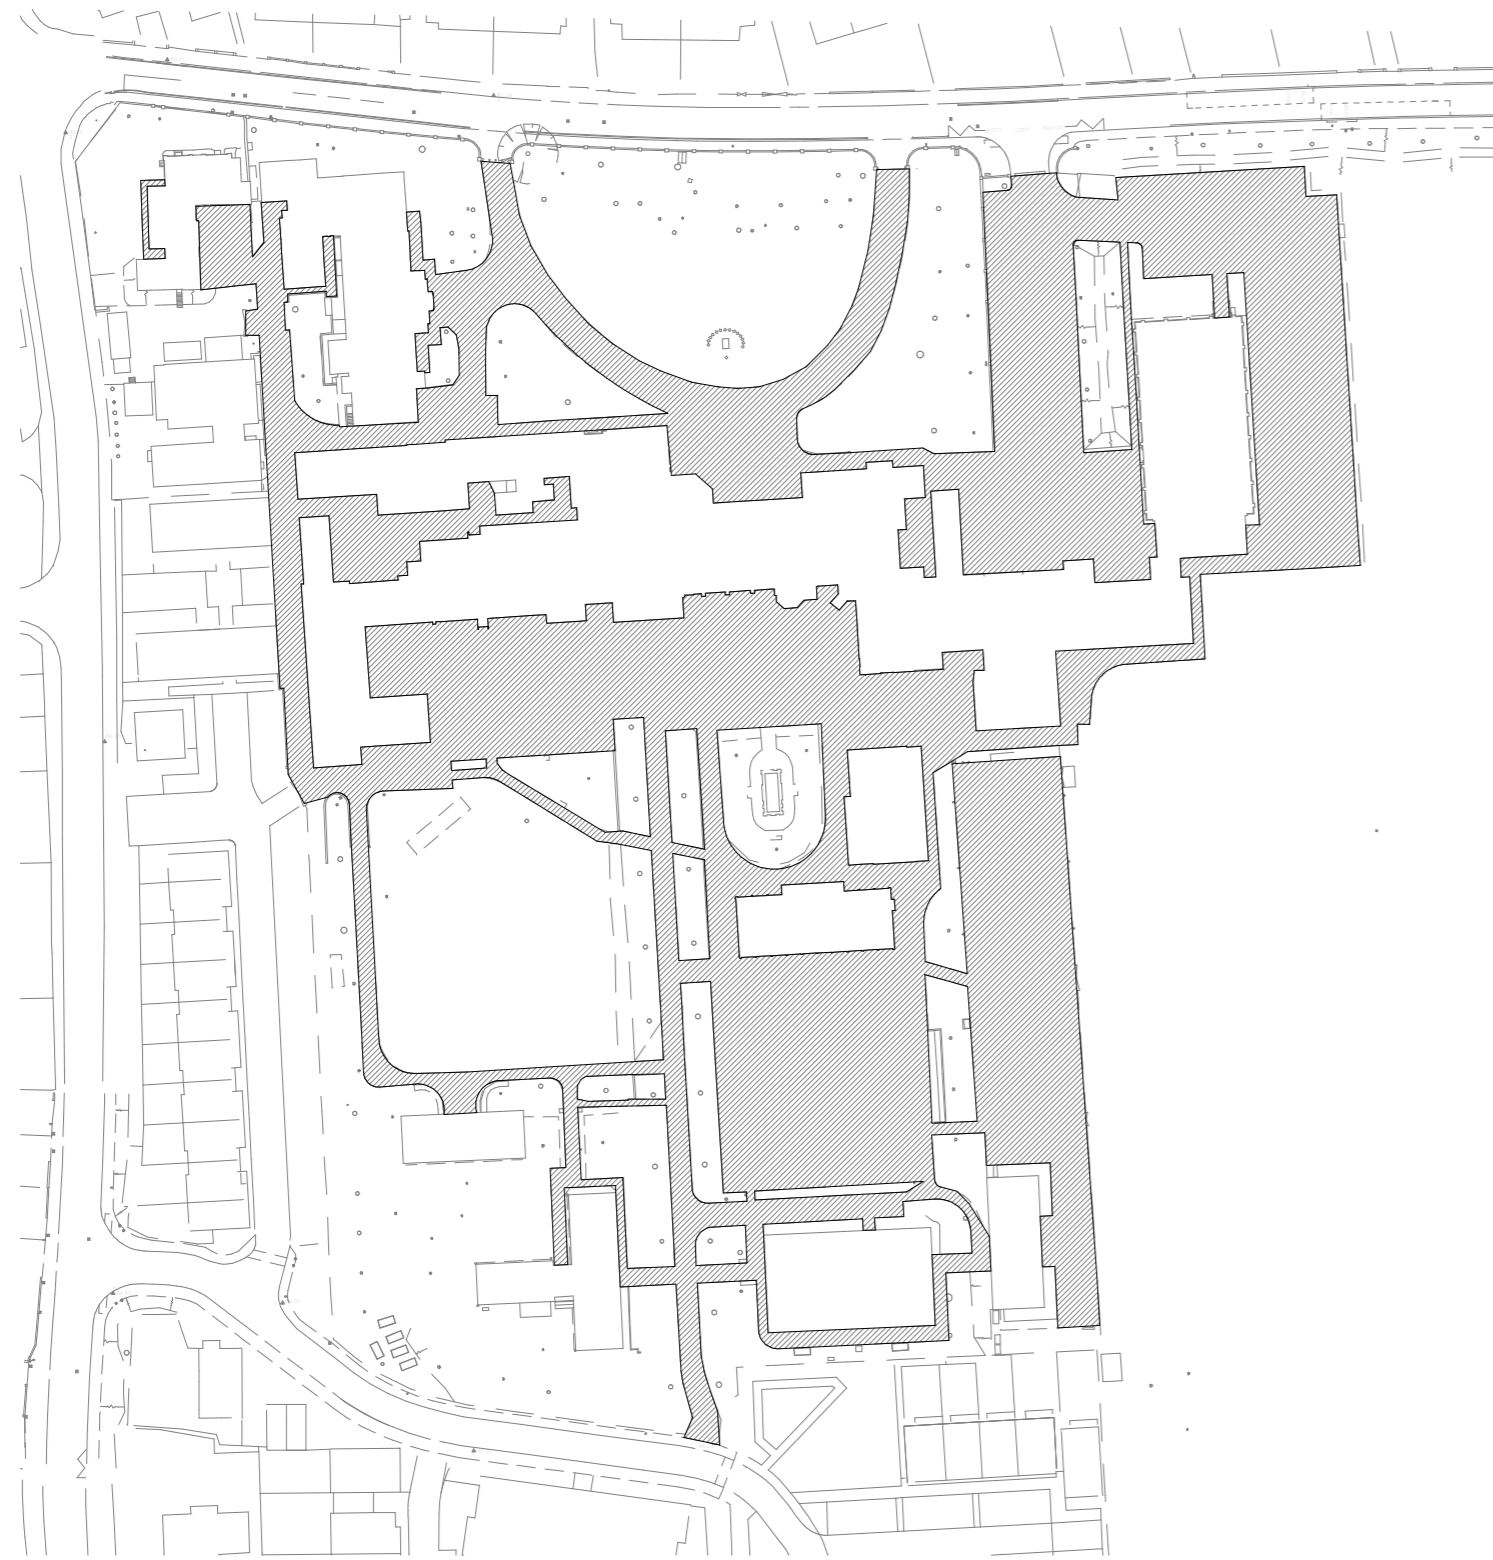

Existing hard landscaping plan
 1 : 1250

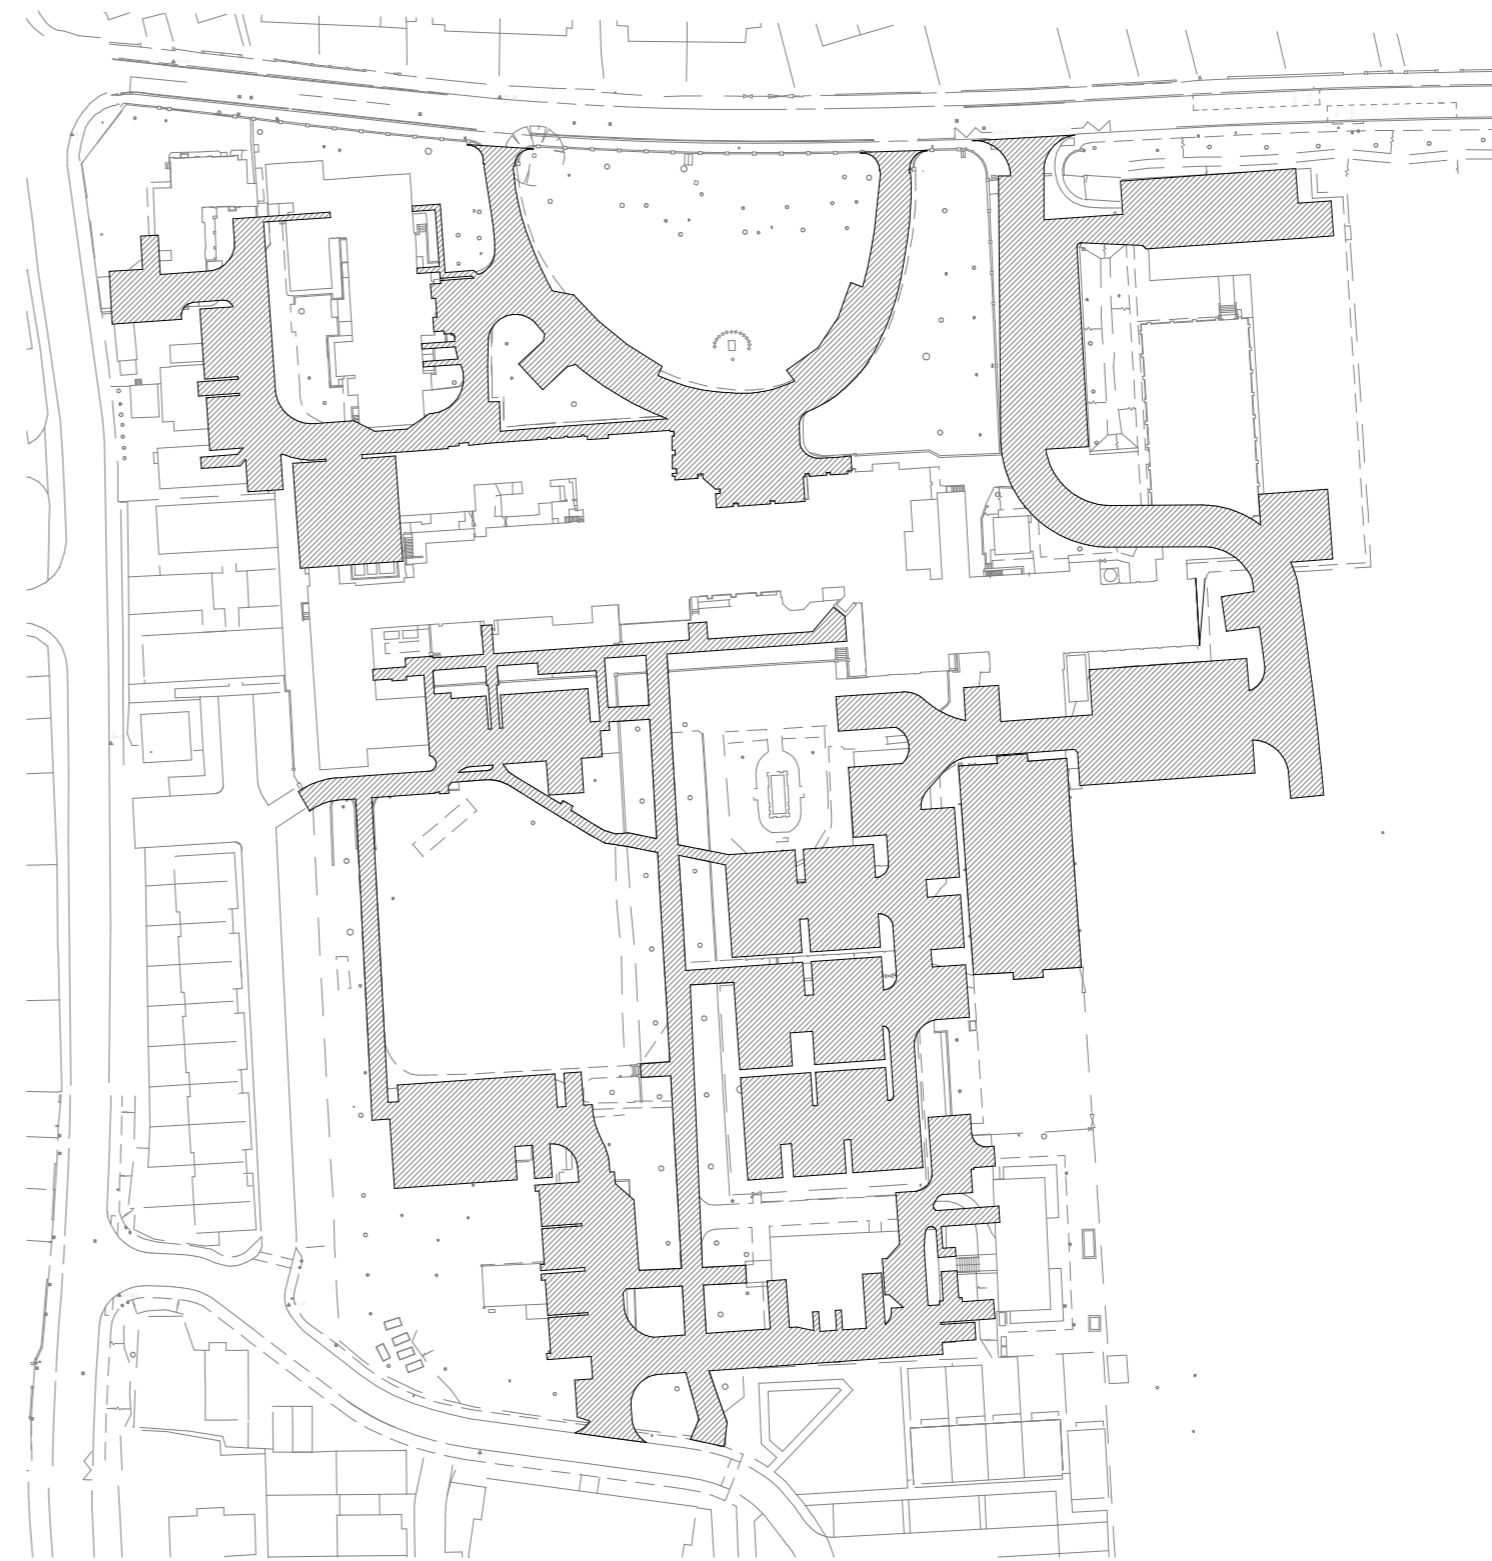

Proposed hard landscaping plan
 1 : 1250

Existing area of hard landscaping 12127 sq.m.
 Proposed area of hard landscaping 10743 sq.m.

REV	AMENDMENTS	DATE
A	existing landscaping revised	18/02/2022
Drawn by Author		Date Issue Date
Scale (@ A2) 1 : 1250		Project number Project Number
TITLE Existing and proposed hard landscaping		
PROJECT Walden School, Saffron Walden		
DRG NUMBER 21 0037-300 A		