



Chase New Homes Jasmine House 8 Parkway Welwyn Garden City AL8 6HG

Tel: 01707 660 660 The Excitement is Building

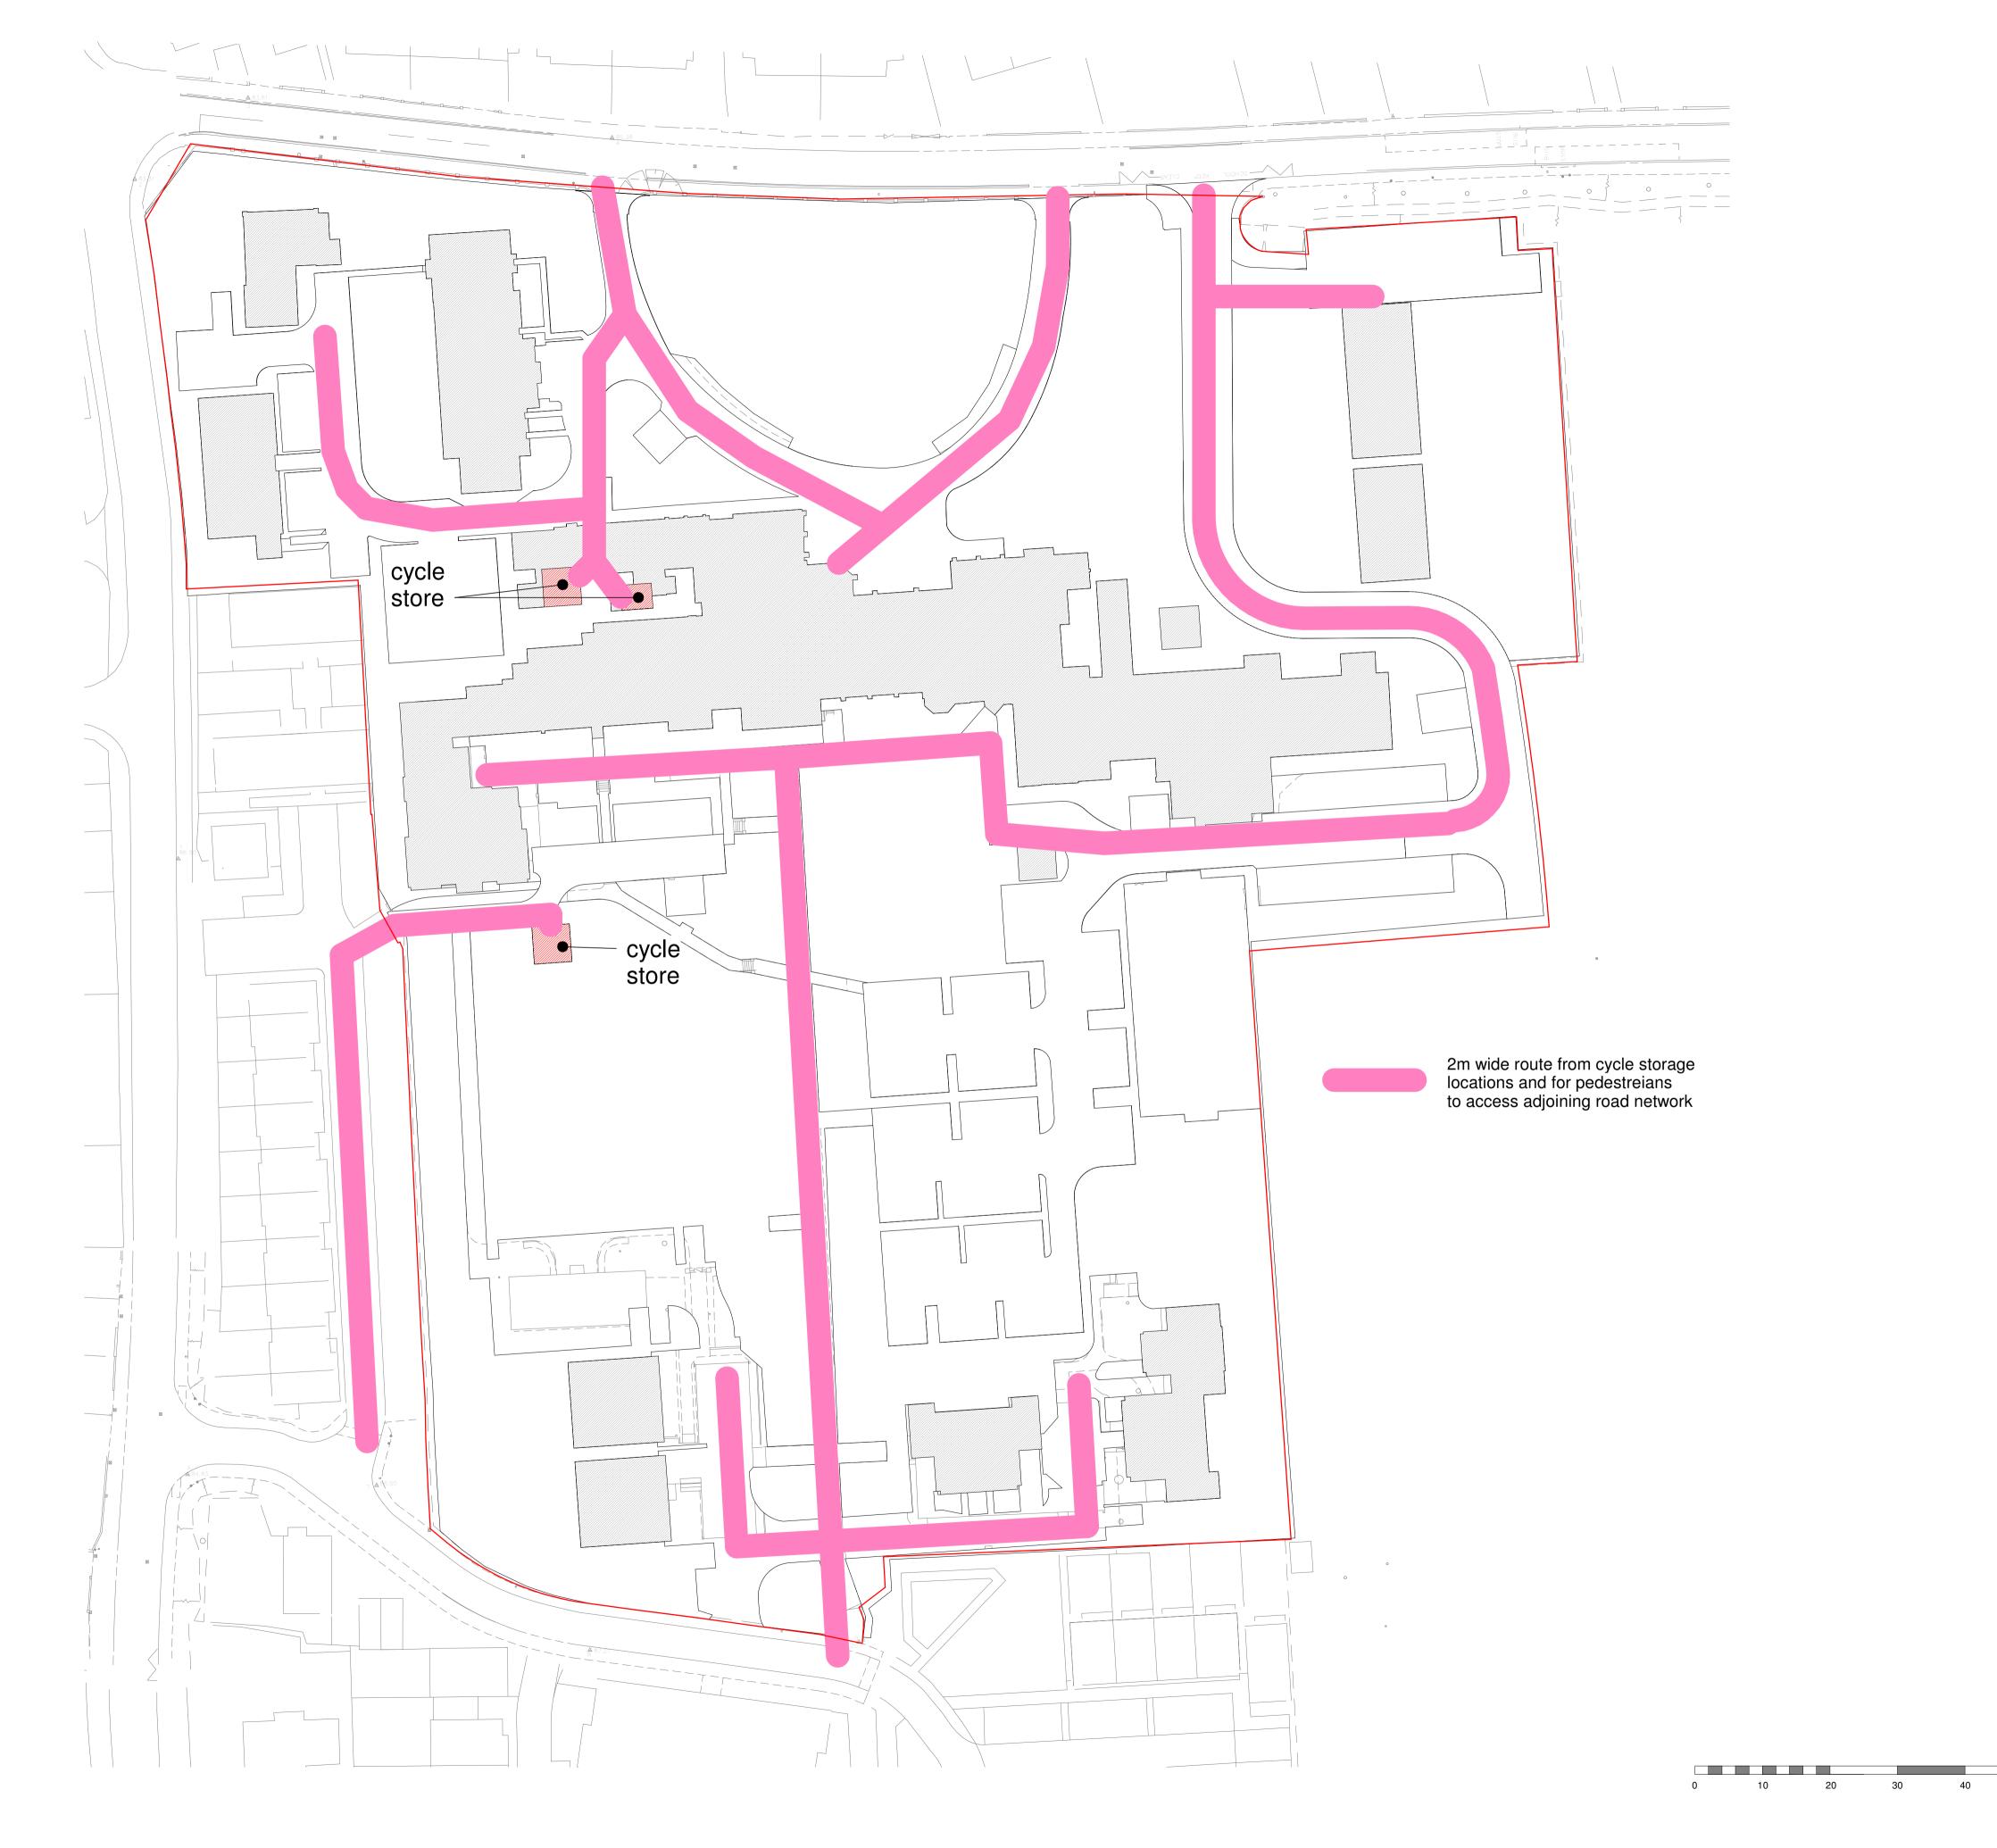

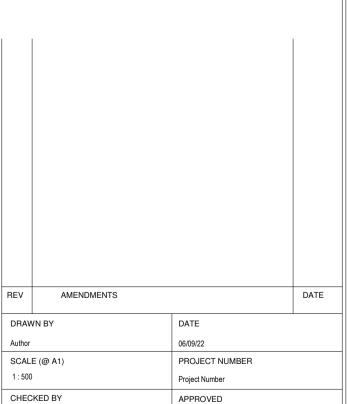

APPROVED CHECKED BY

North

Plan indicating suggested 2m wide routes for cyclists and pedestrians to the adjoining road network

09/06/2022 10:43:40

PROJECT Walden School, Saffron Walden

DRAWING NUMBER

21 0037-416