


Electricity Act 1989
 Town and Country Planning Act 1990


Certified to be Drawing Number: 60648701-CCS-01 referred to in the consent dated 23 June 2022 given by the Secretary of State for Business, Energy and Industrial Strategy to RWE Generation Plc for the continued operation of a combined cycle gas turbine generating station at Staythorpe, Nottinghamshire.

Signed: *M.R.*

Department of Business, Energy and Industrial Strategy

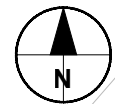

Project Management Initials: _____ Designer: _____ Checked: _____ Approved: _____

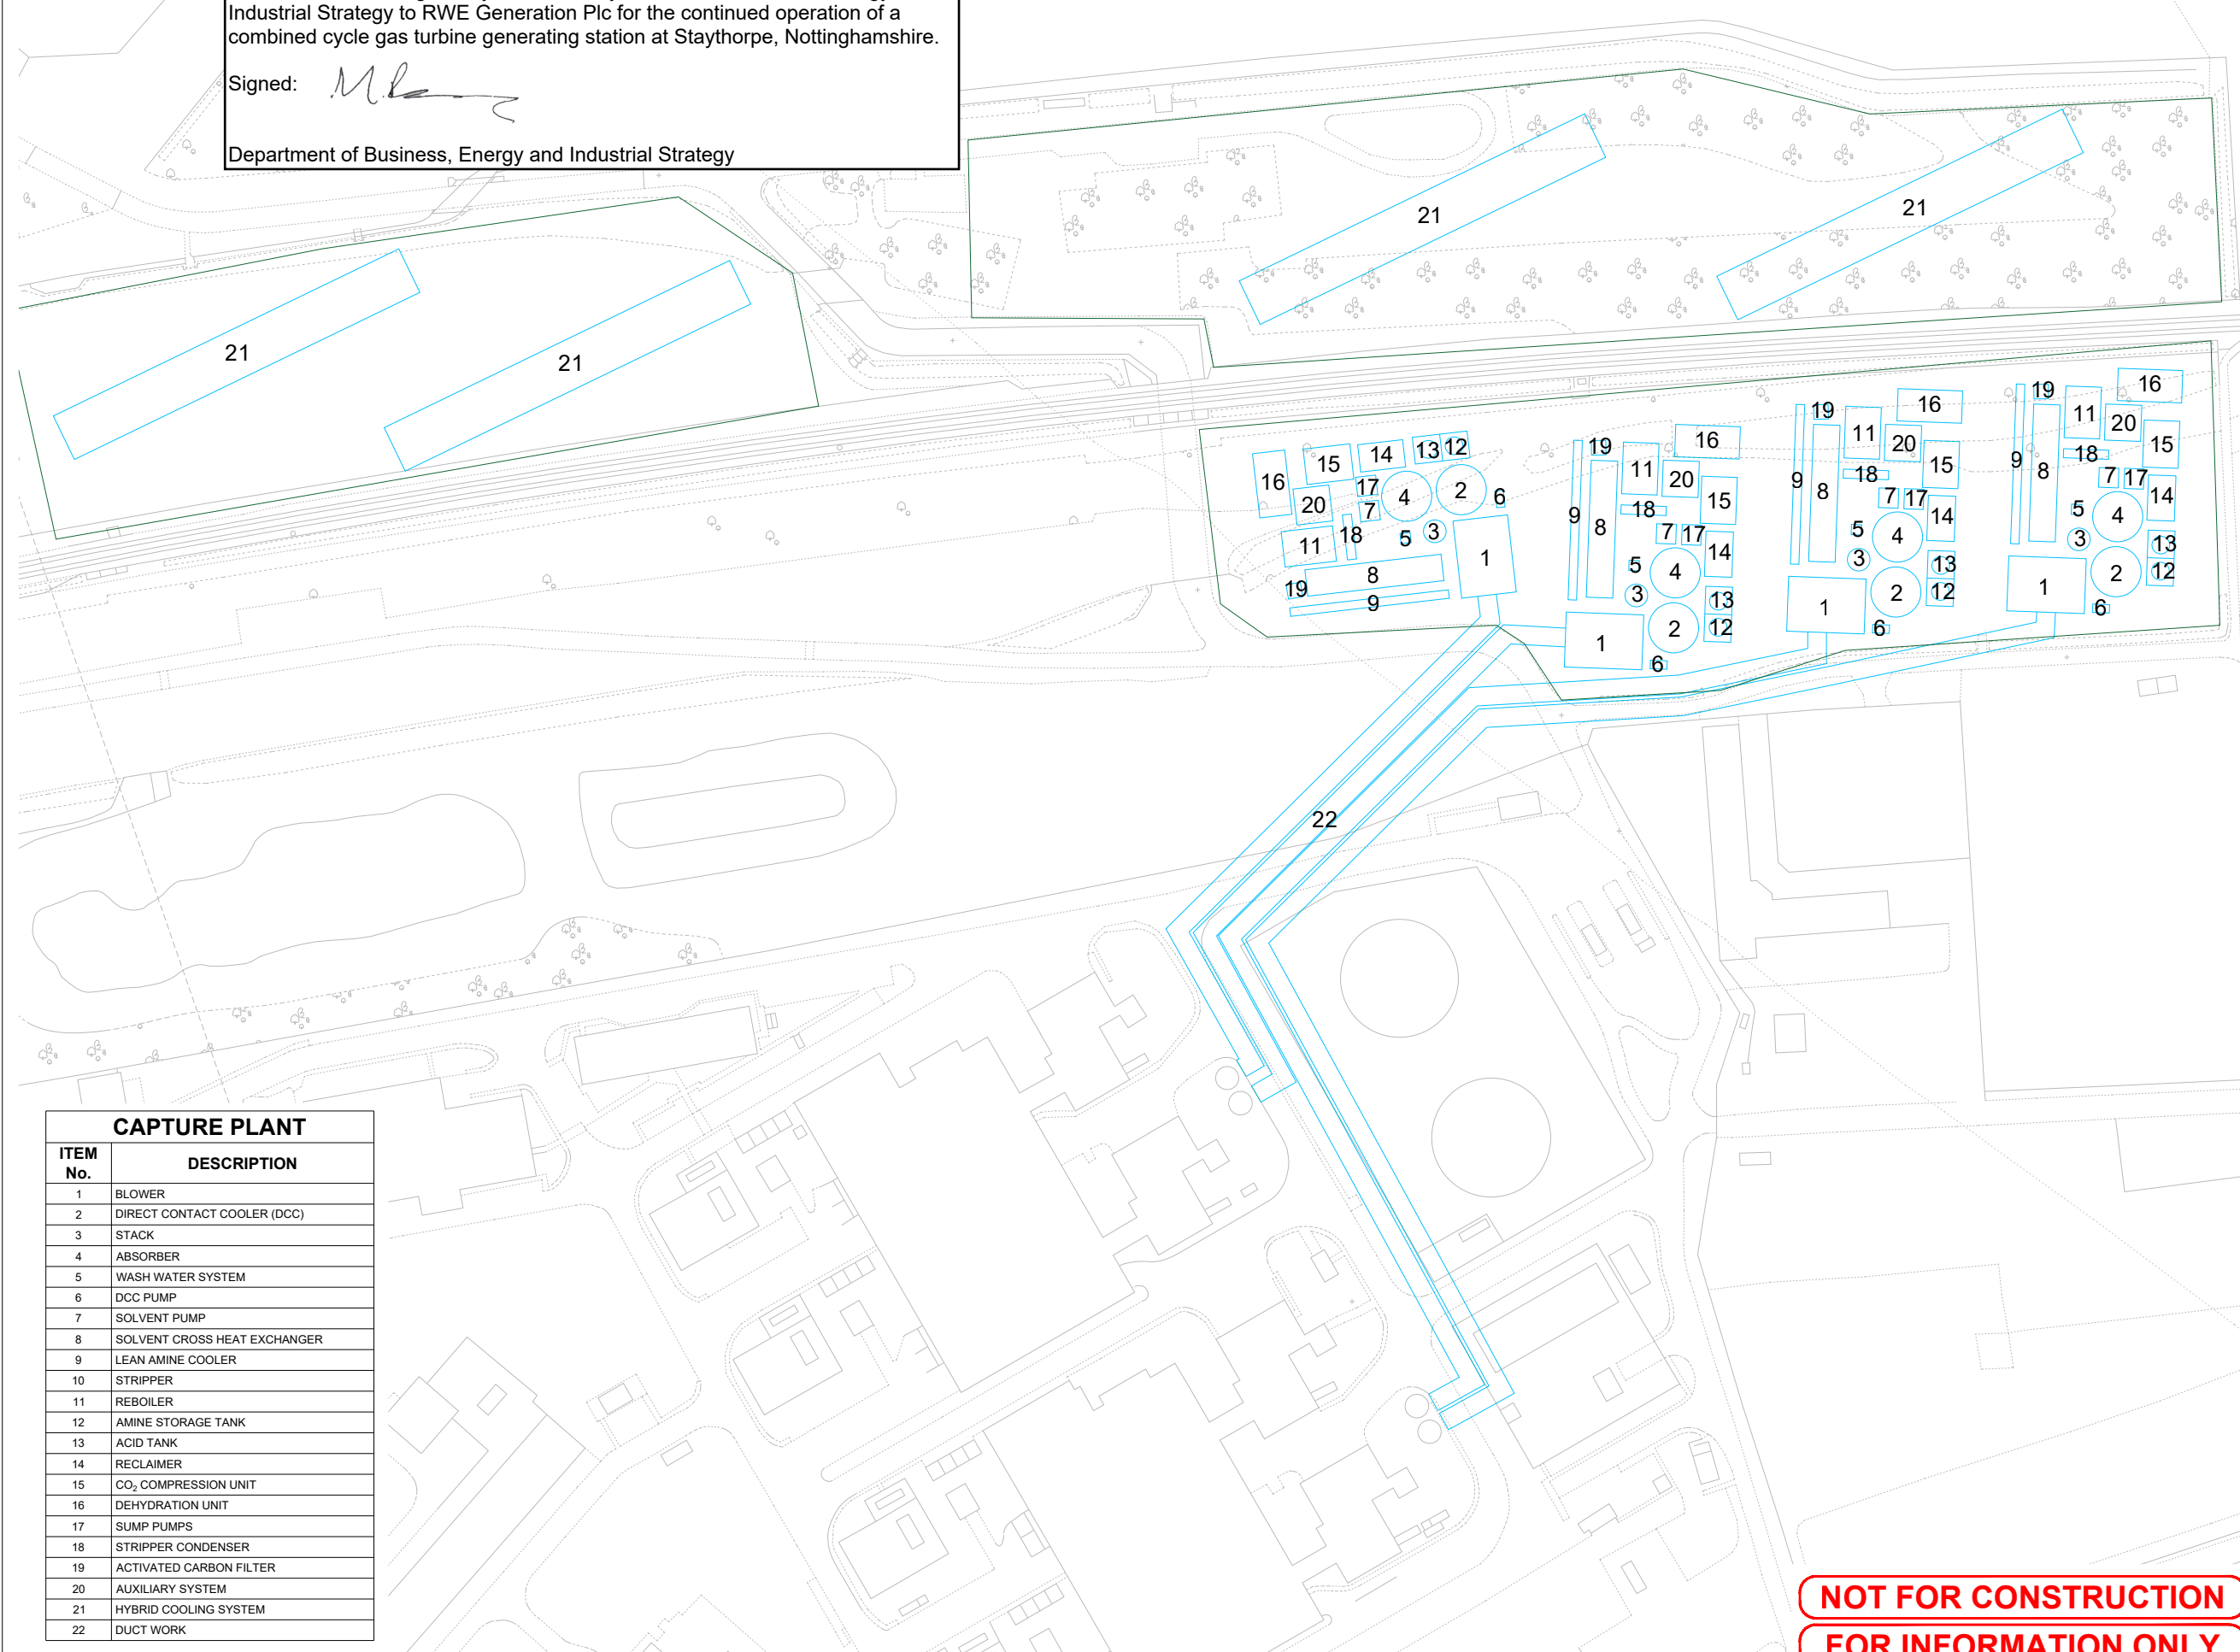

CAPTURE PLANT	
ITEM No.	DESCRIPTION
1	BLOWER
2	DIRECT CONTACT COOLER (DCC)
3	STACK
4	ABSORBER
5	WASH WATER SYSTEM
6	DCC PUMP
7	SOLVENT PUMP
8	SOLVENT CROSS HEAT EXCHANGER
9	LEAN AMINE COOLER
10	STRIPPER
11	REBOILER
12	AMINE STORAGE TANK
13	ACID TANK
14	RECLAIMER
15	CO ₂ COMPRESSION UNIT
16	DEHYDRATION UNIT
17	SUMP PUMPS
18	STRIPPER CONDENSER
19	ACTIVATED CARBON FILTER
20	AUXILIARY SYSTEM
21	HYBRID COOLING SYSTEM
22	DUCT WORK

NOT FOR CONSTRUCTION
 FOR INFORMATION ONLY

Last saved by: JAMIE CALVERT(2021-03-12) AutocAD Version: 23.1S (LMS TECH) File name: C:\USERS\JAMIE.CALVERT\DOCUMENTS\PROJECTS\RWE COR STUDIES\DRAWINGS\CAD\60648701-CCS-01-APPENDIX A.DWG