


ELEVATION

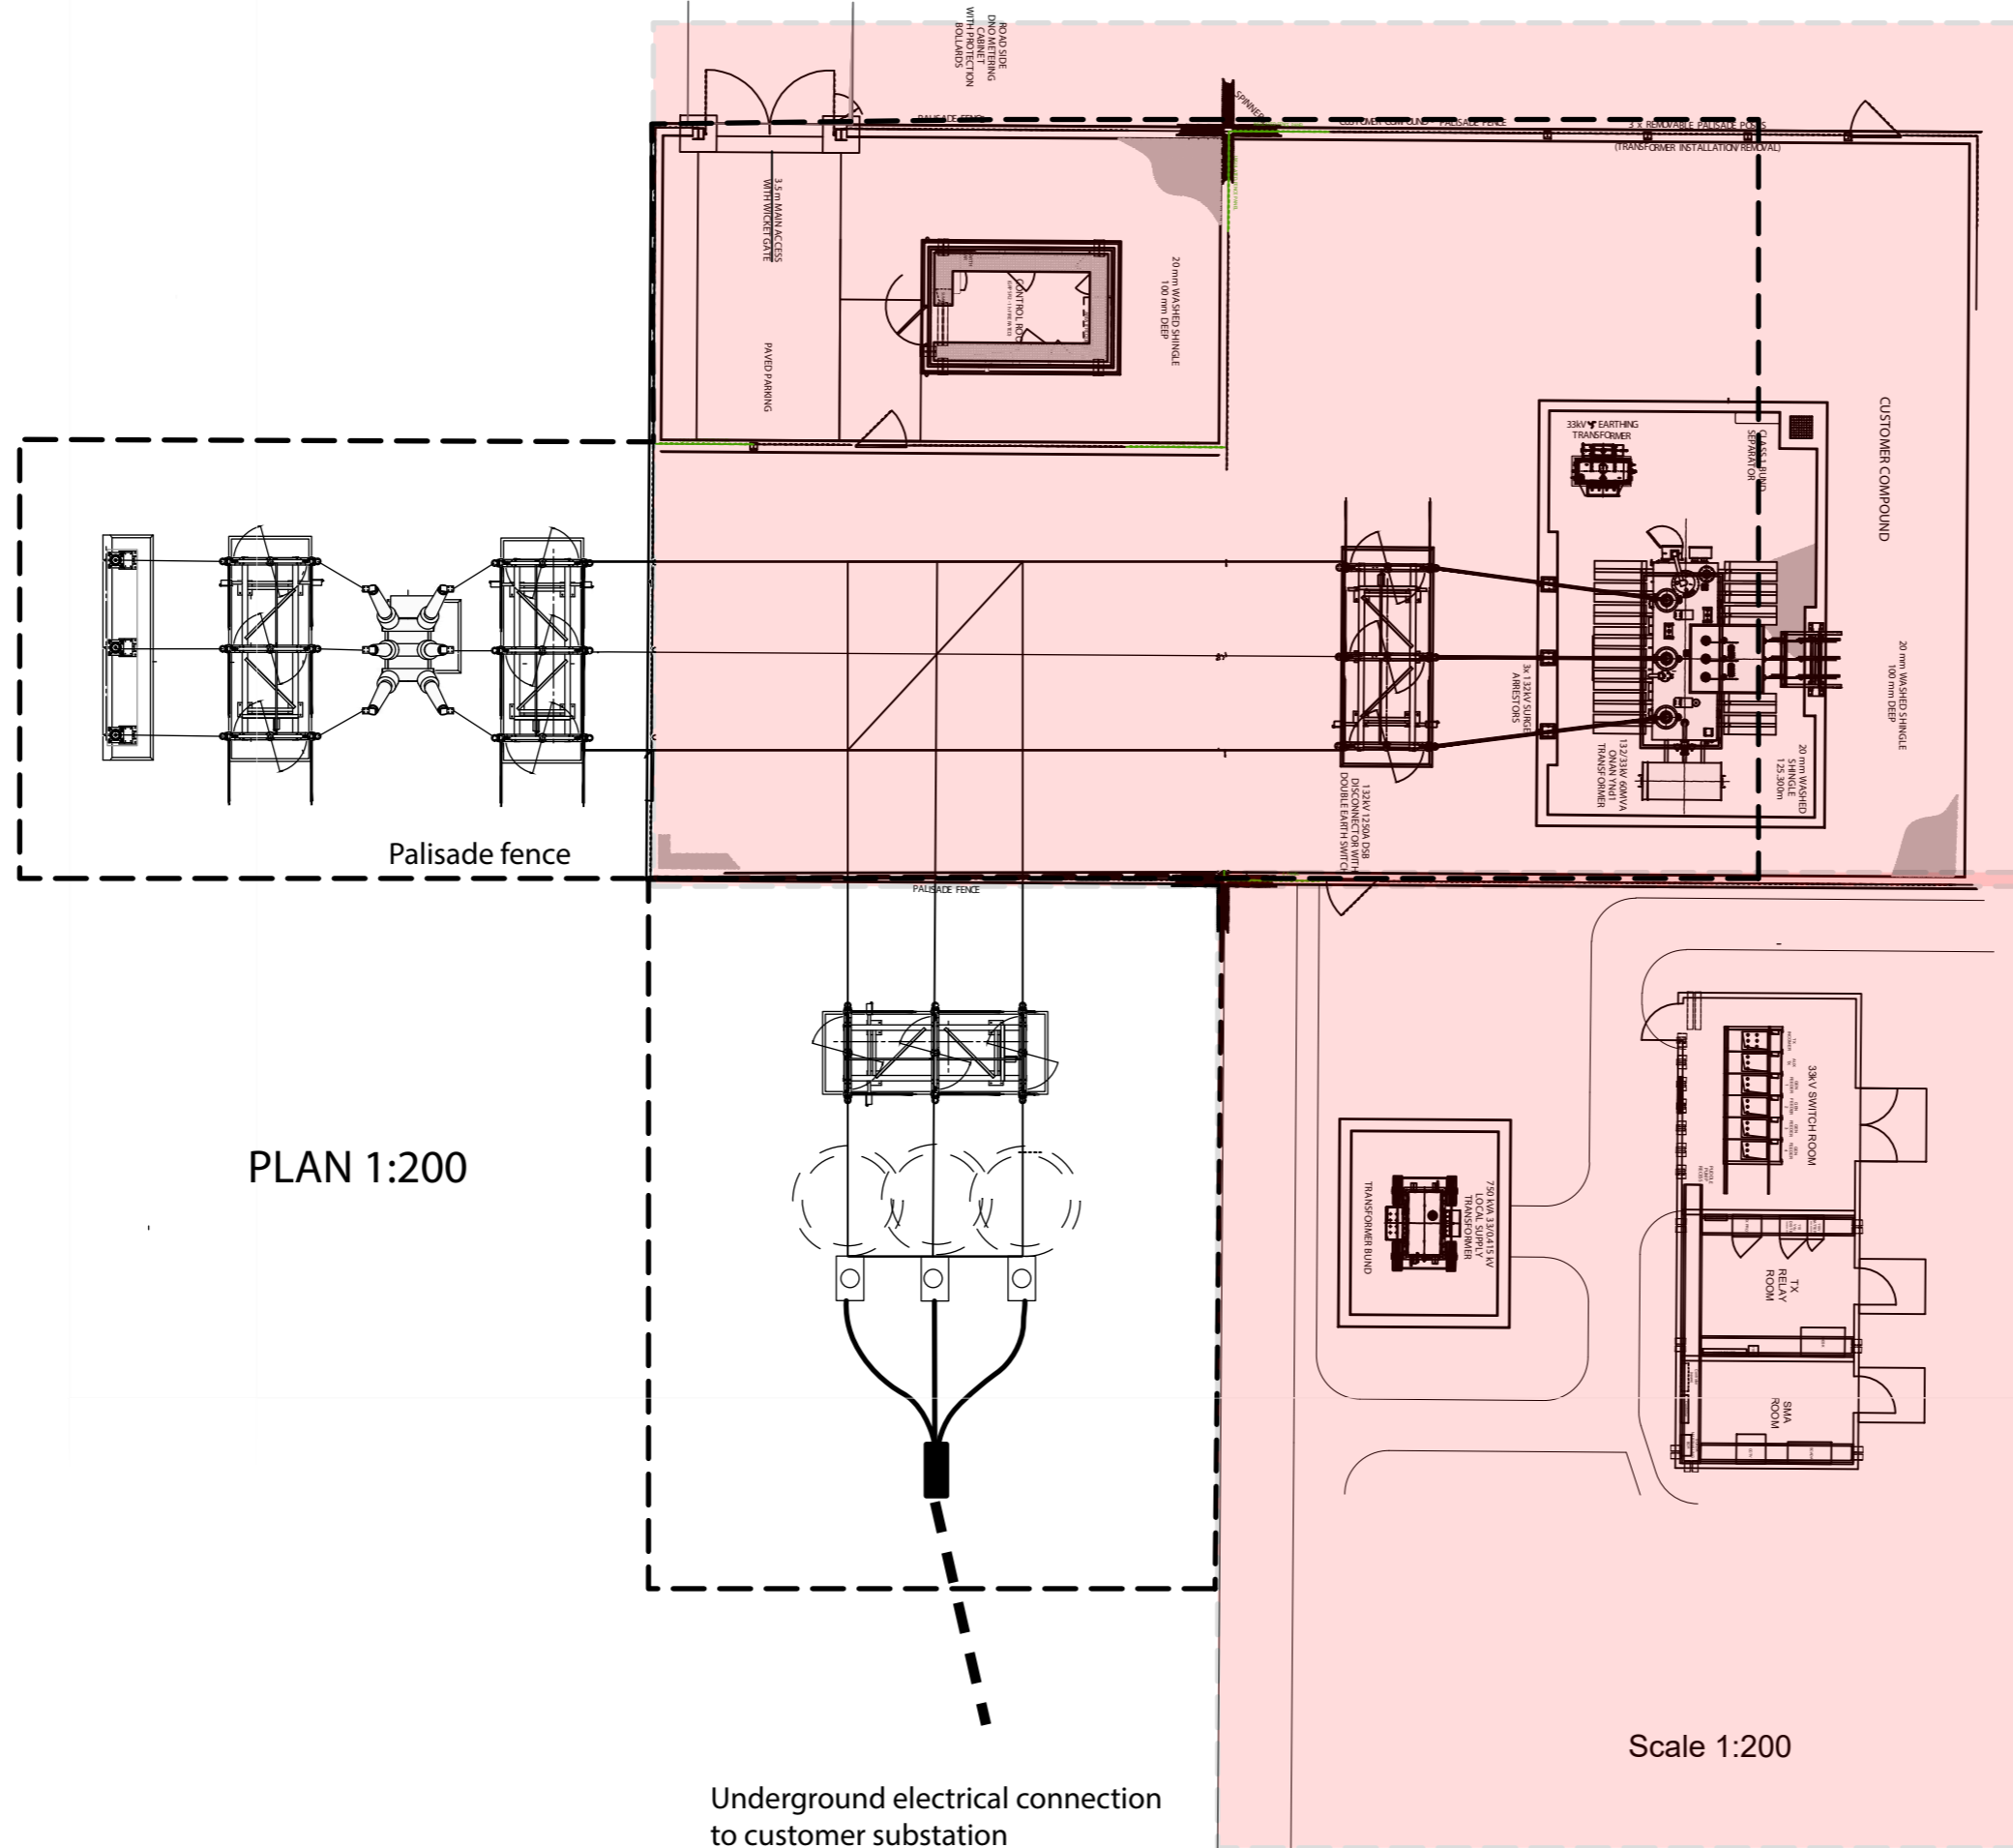

PLAN 1:200

Pink shading indicates the existing substation

Palisade fence

Underground electrical connection to customer substation

Scale 1:200

Title	
CONNECTION TO THE EXISTING SUBSTATION	
Project	Solar Farm Near Stocking Pelham
Client	Berden Solar Ltd
Status	Planning
Scale	1:200 @ A2
Drg No	458_SS_02