




NOTE:

LOCATION PLAN:

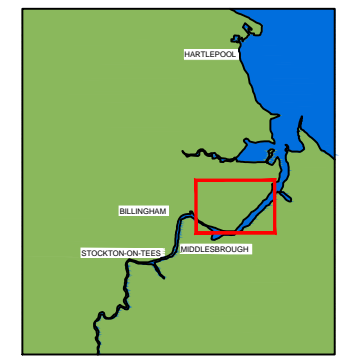

LEGEND:

- PROPOSED DCO APPLICATION BOUNDARY
- CONSTRUCTION LAYDOWN
- CONSTRUCTION VILLAGE/ PERMANENT PARKING
- AIR SEPARATION UNIT
- MATERIALS RECYCLING FACILITY (MRF)
- CONVEYOR CORRIDOR
- RAIL TERMINAL & BULK SOLID MATERIAL STORAGE
- LIGHTHOUSE GREEN FUELS SAF PLANT
- ADDITIONAL FEEDSTOCK STORAGE
- PIPELINE CORRIDORS
- HEAVY HAUL ROAD ACCESS

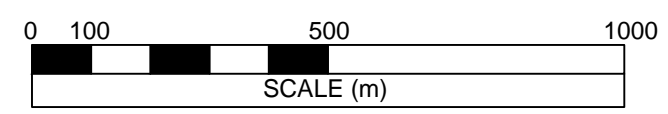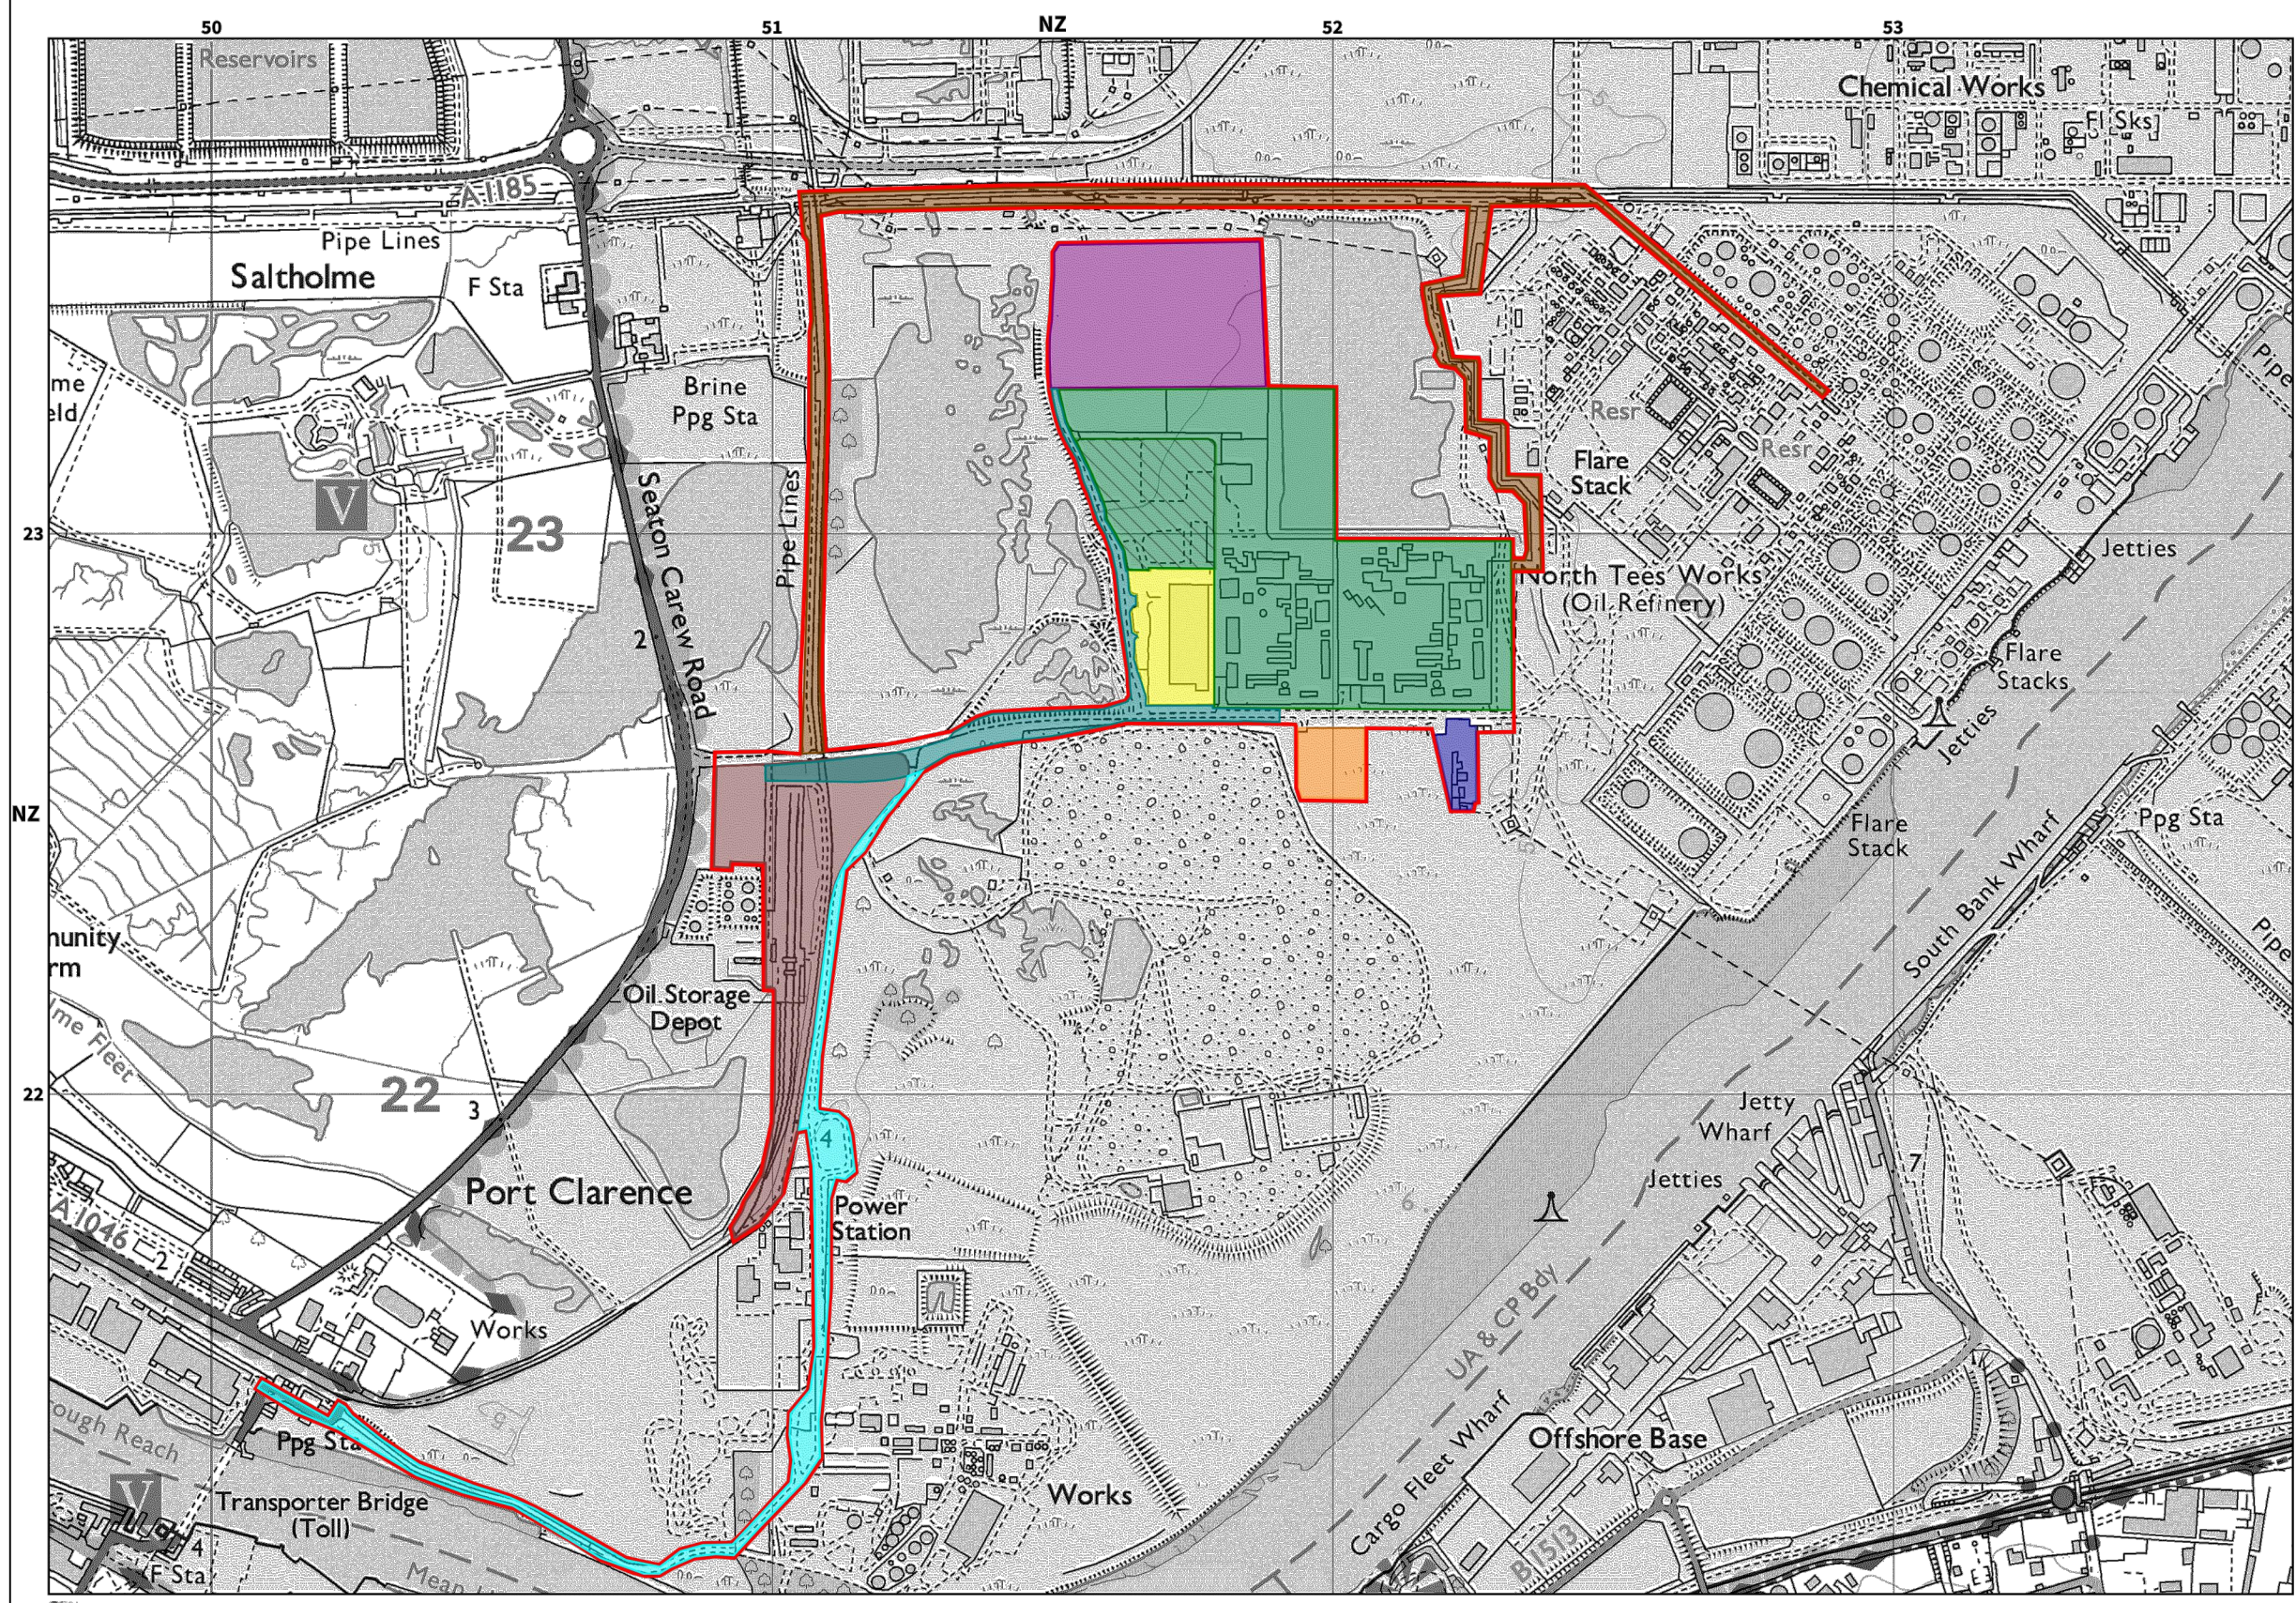

REV. NO	DATE	DESCRIPTION	DSGN BY	CHK BY	APP BY
01	16/09/2022	ISSUED FOR USE	SO	ABUR	SO

PROJECT: LIGHTHOUSE GREEN FUELS



TITLE: LGF SAF PLANT SITE & SUPPORTING INFRASTRUCTURE