


This Drawing has been produced for the Client, Project and Site as stated below and is not intended for use by any other person or for any other purpose than that stated and is under the control of Copyright. Only original issue drawings are to be relied upon for accuracy and content. Measurements scaled from plans cannot be guaranteed to be accurate.

The drawing is for general configuration and arrangement only - check dimensions to be worked at all stages on site and any differences identified back to Anthony Jane

All aspects of the drawing have a pre-defined assumption of all materials are to be used in FSL, accordance with the manufacturers recommendations and to the highest possible levels of workmanship and care and attention.


All operations on site to be supported by a method statement and the Health and Safety of all parties to be of paramount importance at all times.

Refer - if a doubt !!!

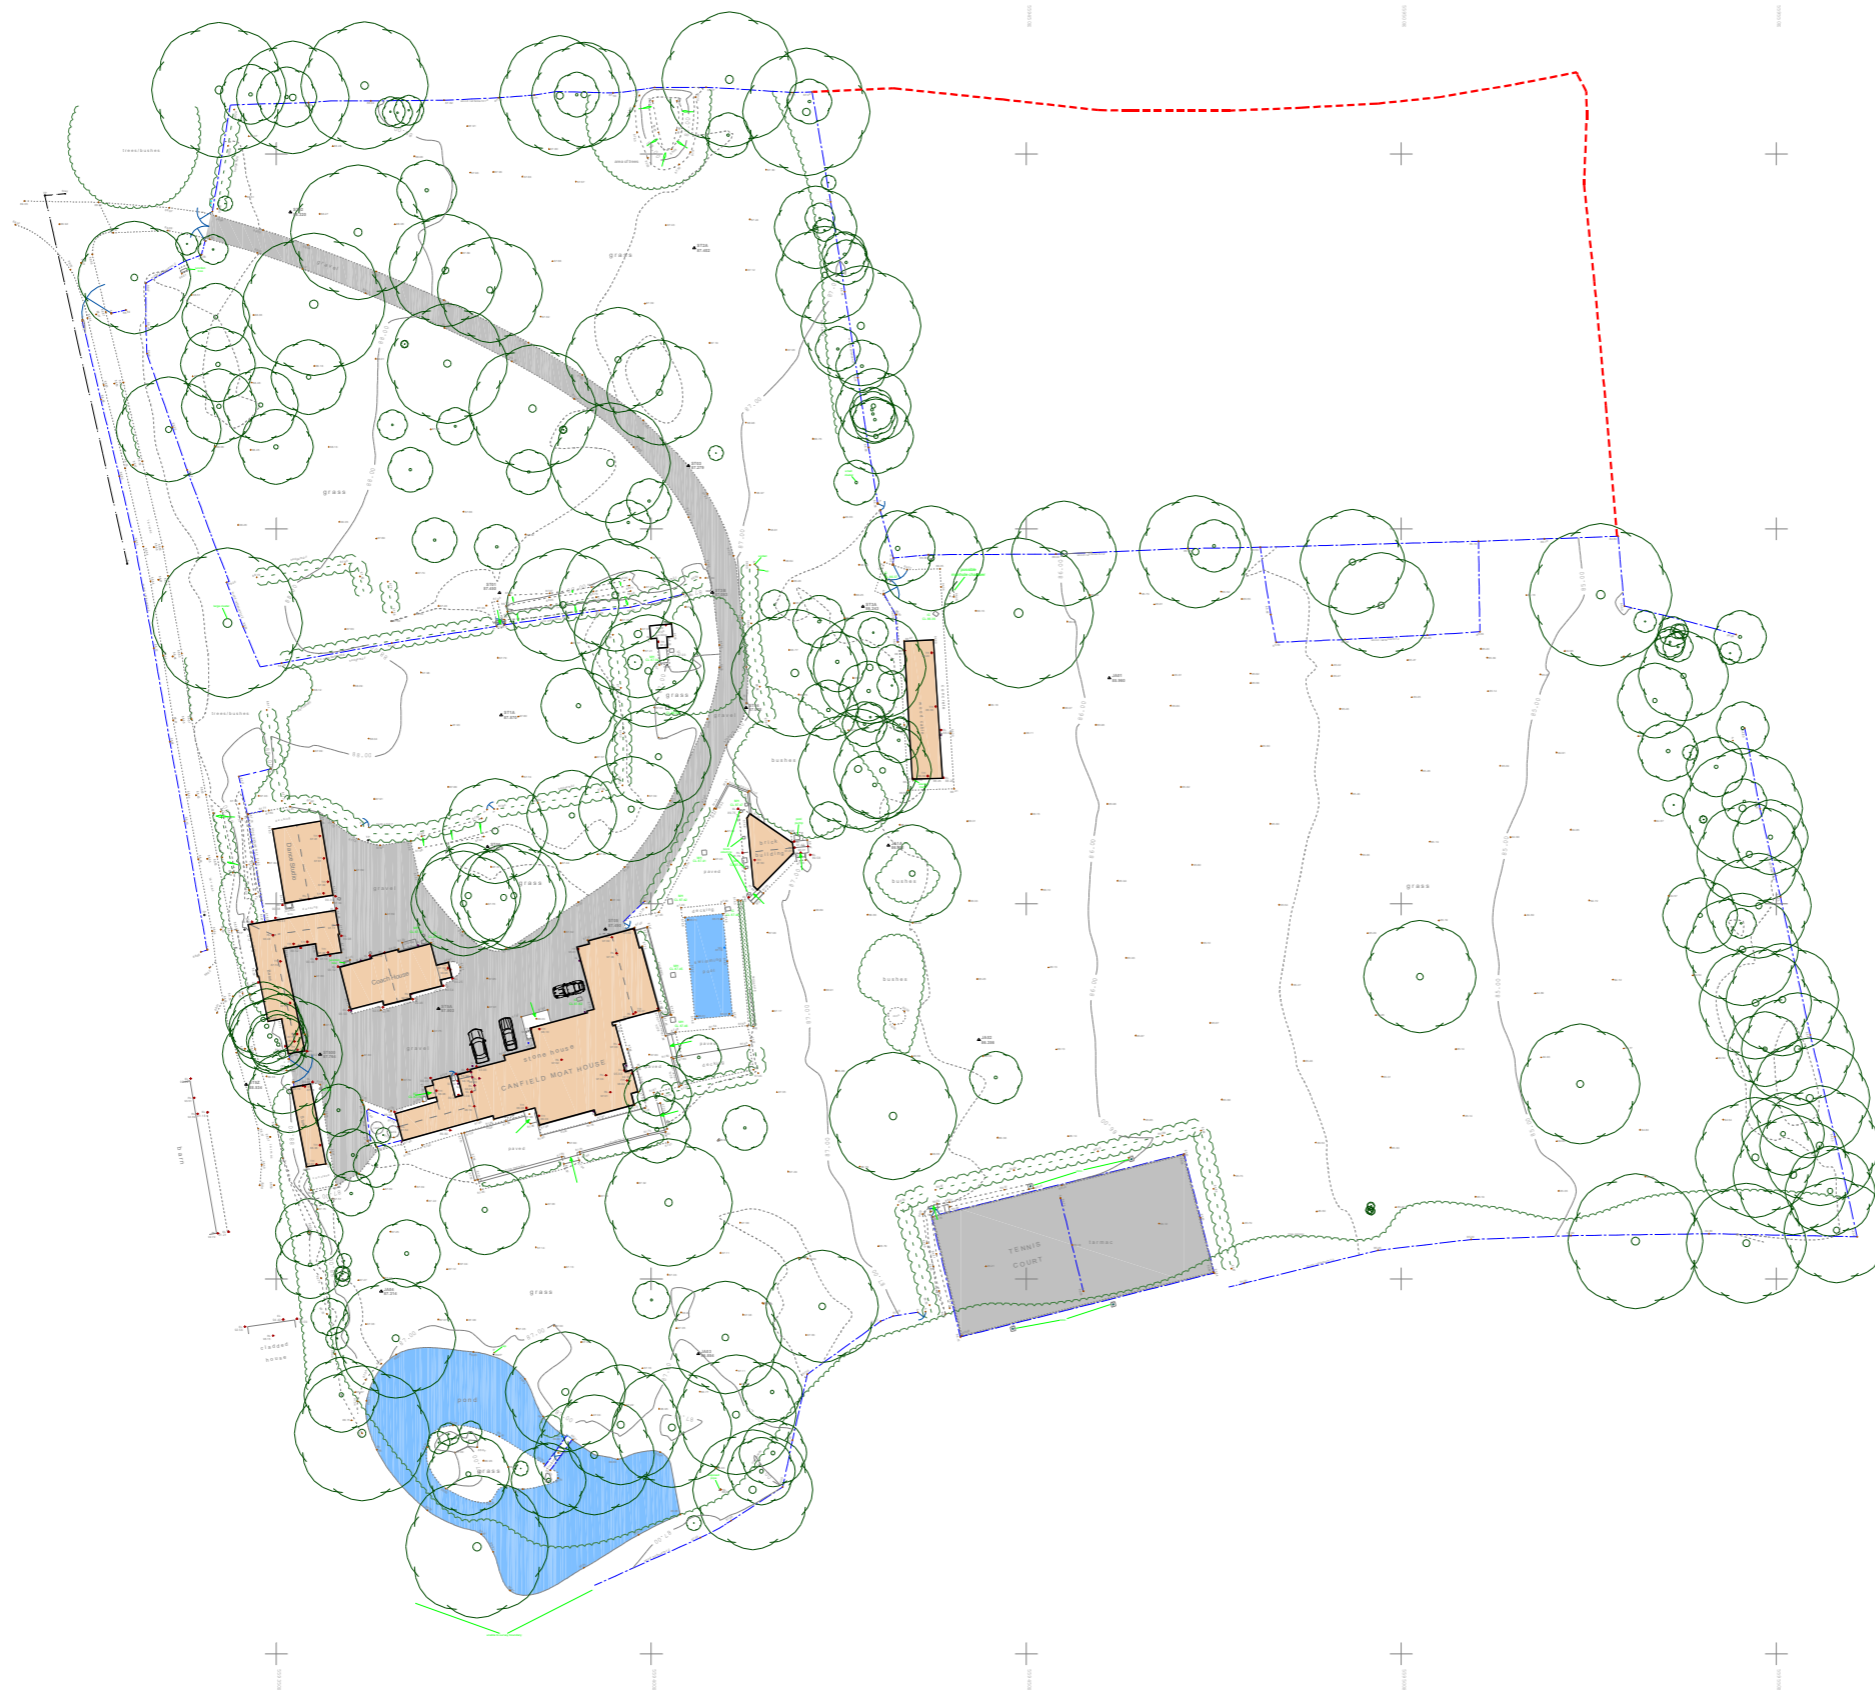

CANFIELD MOAT
HIGH CROSS LANE WEST
LITTLE CANFIELD
CM6 1TD

SITE AREA
34,348 SQ M
8.5 Acres

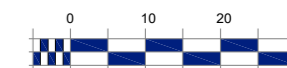

Scale Bar

Revision / Date / By
Description

ANTHONY JANE
ARCHITECTURE & INTERIORS

1A Eves Corner, Danbury, ESSEX, CM3 4QF
E: technical@anthonyjane.com

Project
CANFIELD MOAT
HIGH CROSS LANE WEST
LITTLE CANFIELD
CM6 1TD

Client
Mr ANDREW SMITH

Drawing
TOPOGRAPHICAL SURVEY

Drawing Use Date
Information Scale MAY 2022
1:500 @ A1

Drawing number Rev
10949/A1/04 ---