



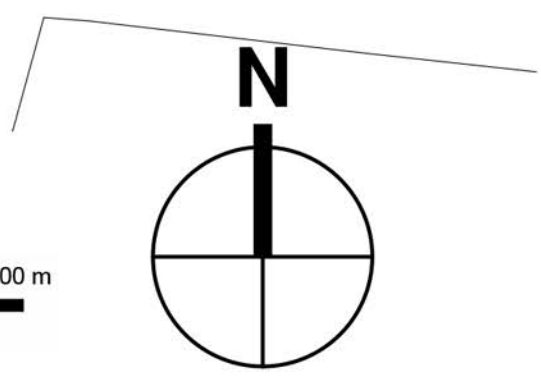


- KEY:**
- Site Boundary
 - Paths
 - Primary Roads
 - Secondary Roads
 - Green Corridors
 - Focal Point Buildings
 - Residential Development
 - Attenuation Ponds
 - Flood Zone

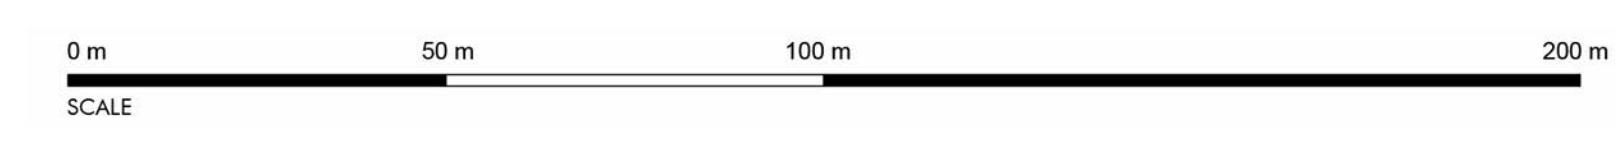

Insert Client Logo

Client: Kier Group	Drawing Title: Framework Plan	Revision	Drawn	Check	Date	 <p>Omega Architects The Front Barn, 124 Manor Road North, Thames Ditton Surrey, KT17 0BH</p>	Project No'	Class	Dwg No'	Status	Rev
Project: Land South of Saffron Walden Site 1	Scale: 1:1000 @ A1	A	--	--	--		3118 SK 1004 SK D				

PREPARED BY OMEGA ARCHITECTS. The contents of this document must not be copied or reproduced in whole or in part without the written consent of Omega Architects Limited. See The Planning and Design Code by Omega Architects. REGISTERED COMPANY DETAILS: Omega Architects Limited, UK registered company number 2012784, Registered Address: Assels, 48 High Street, Reus, Surrey, KT18 3DT