
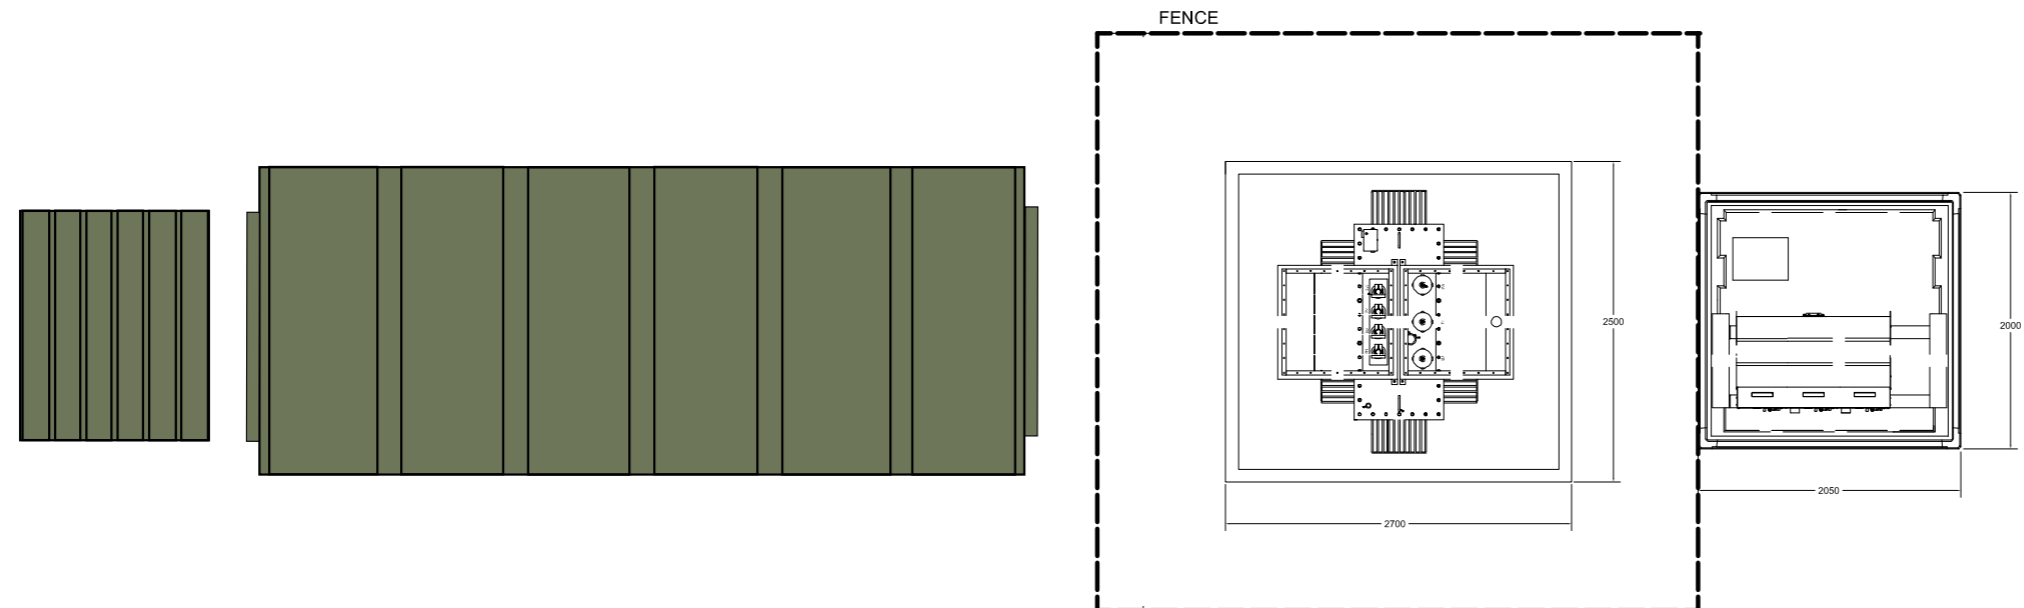


© 2021 RPS Group

Notes

1. This drawing has been prepared in accordance with the scope of RPS's appointment with its client and is subject to the terms and conditions of that appointment. RPS accepts no liability for any use of this document other than by its client and only for the purposes for which it was prepared and provided.
2. If received electronically it is the recipient's responsibility to print to correct scale. Only written dimensions should be used.

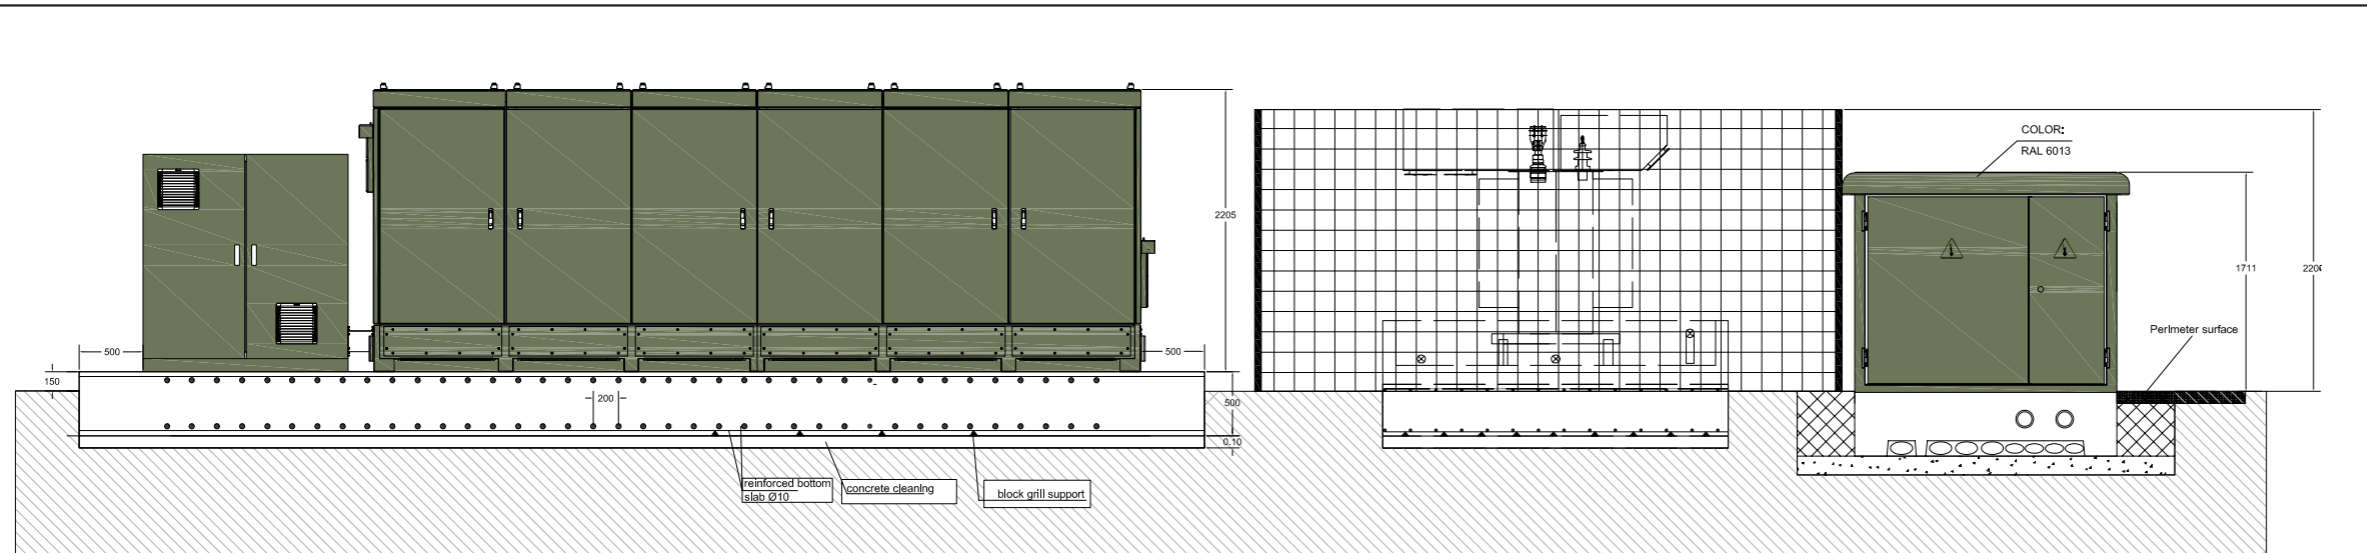

Rev	Description	By	CB	Date



20 Western Avenue, Milton Park, Abingdon, Oxfordshire, OX14 4SH
 T: [REDACTED] E: [REDACTED]

Client: Berden Solar Ltd
 Project: Berden Hall Farm Solar Farm Environmental Statement
 Title: Inverter and Transformer Block

Status: ISSUE
 Drawn By: JM
 PM/Checked By: PI
 Project Number: NP12716
 Scale @ A3: See figure
 Date Created: NOV 2022
 Figure Number: 2.3
 Rev: -

Date: 13.02.22 Scale: 1:50 @ A3 DWG No: 458_ITU_10	Revision	Date	Comment	Client: Pelham Solar Ltd
				Project: Solar Farm near Stocking Pelham
				Title: Inverter and Transformer Block