


© 2021 RPS Group  
 Notes  
 1. This drawing has been prepared in accordance with the scope of RPS's appointment with its client and is subject to the terms and conditions of that appointment. RPS accepts no liability for any use of this document other than by its client and only for the purposes for which it was prepared and provided.  
 2. If received electronically it is the recipients responsibility to print to correct scale. Only written dimensions should be used.

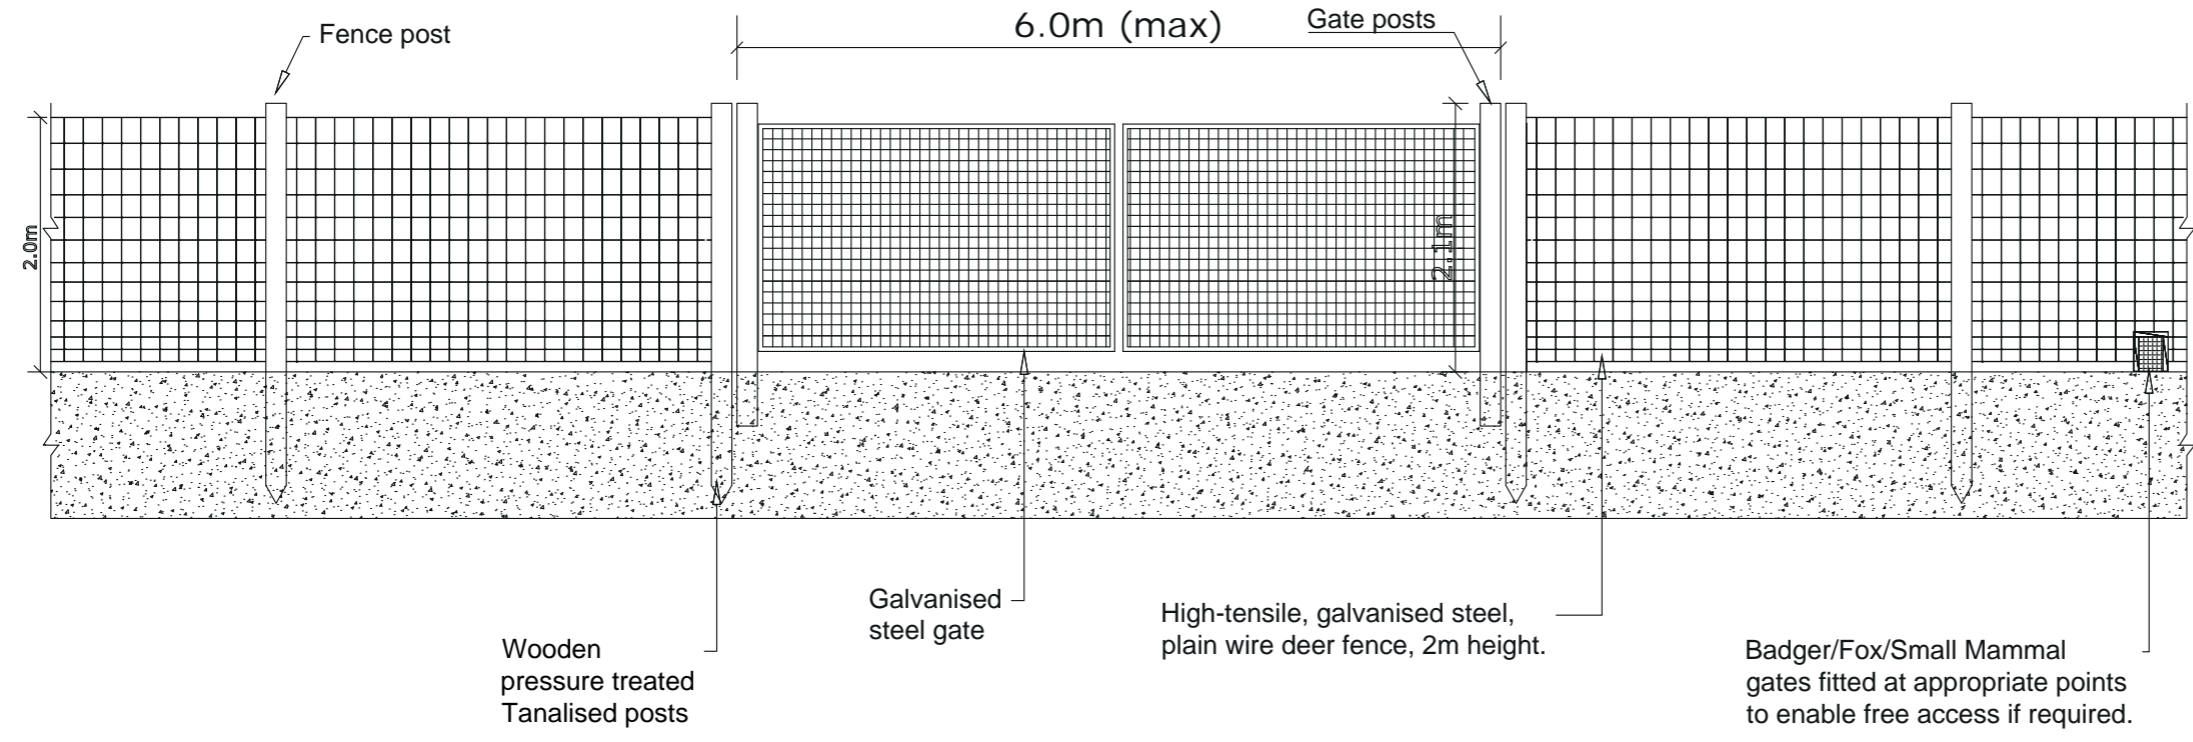

Rev	Description	By	CB	Date

**RPS** MAKING COMPLEX EASY  
 20 Western Avenue, Milton Park, Abingdon, Oxfordshire, OX14 4SH  
 T: [REDACTED] E: [REDACTED]

Client: Berden Solar Ltd  
 Project: Berden Hall Farm Solar Farm Environmental Statement  
 Title: Deer Fence A3

Status: ISSUE  
 Drawn By: JM  
 PM/Checked By: PI  
 Project Number: NP12716  
 Scale @ A3: See figure  
 Date Created: NOV 2022  
 Figure Number: 2.6  
 Rev: -

Date: 13.02.22 Scale: 1:50 @ A3 DWG No: 458_DF_20	Revision      Date      Comment	Client: Pelham Solar Ltd
		Project: Solar Farm near Stocking Pelham
		Title: Deer Fencing to Array Perimeter