



© 2021 RPS Group
 Notes
 1. This drawing has been prepared in accordance with the scope of RPS's appointment with its client and is subject to the terms and conditions of that appointment. RPS accepts no liability for any use of this document other than by its client and only for the purposes for which it was prepared and provided.
 2. If received electronically it is the recipients responsibility to print to correct scale. Only written dimensions should be used.

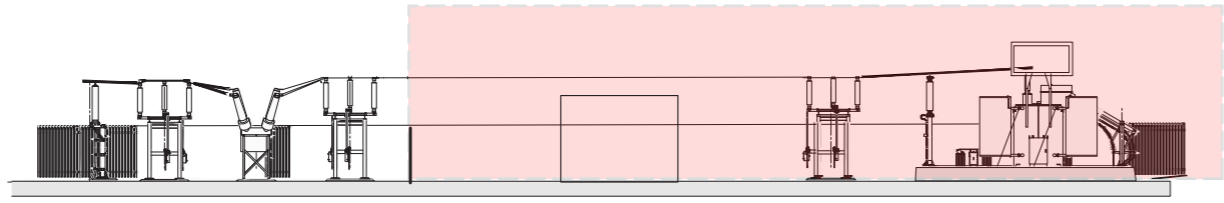

ELEVATION

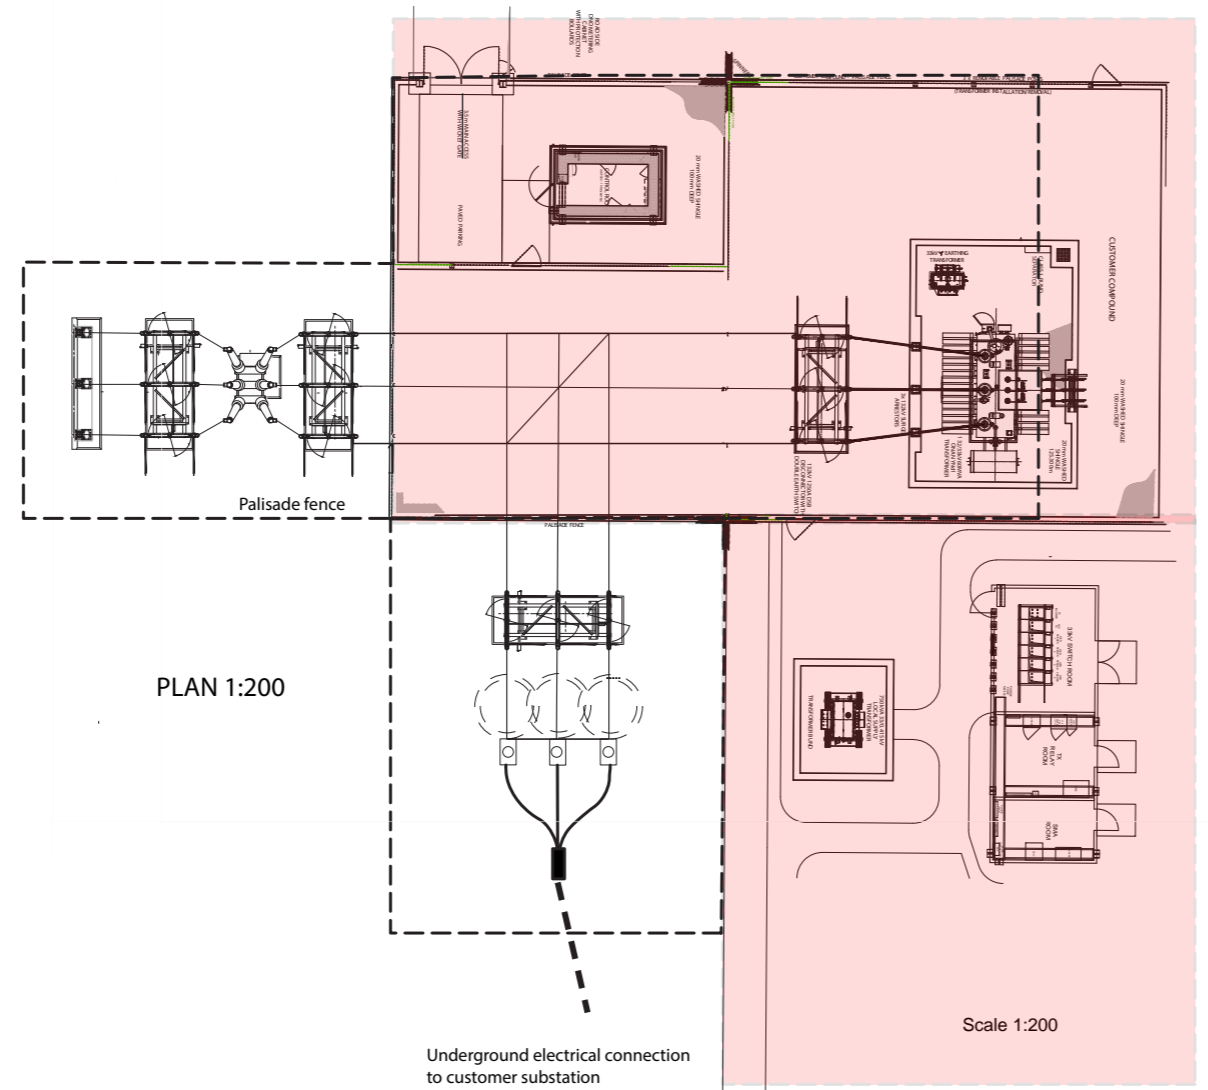

Pink shading indicates the existing substation

PLAN 1:200

Palisade fence

Underground electrical connection to customer substation

Scale 1:200

Title	
CONNECTION TO THE EXISTING SUBSTATION	
Project	Solar Farm Near Stocking Pelham
Client	Berden Solar Ltd
Status	Planning
Scale	1:200 @ A2
Drg No	458_SS_02

Rev	Description	By	CB	Date



20 Western Avenue, Milton Park, Abingdon, Oxfordshire, OX14 4SH
 T: [REDACTED] E: [REDACTED]

Client Berden Solar Ltd
 Project Berden Hall Farm Solar Farm Environmental Statement
 Title Substation Connection Compound

Status ISSUE Drawn By JM PM/Checked By PI
 Project Number NP12716 Scale @ A3 See figure Date Created NOV 2022

Figure Number 2.5 Rev -

