


© 2021 RPS Group  
 Notes  
 1. This drawing has been prepared in accordance with the scope of RPS's appointment with its client and is subject to the terms and conditions of that appointment. RPS accepts no liability for any use of this document other than by its client and only for the purposes for which it was prepared and provided.  
 2. If received electronically it is the recipients responsibility to print to correct scale. Only written dimensions should be used.

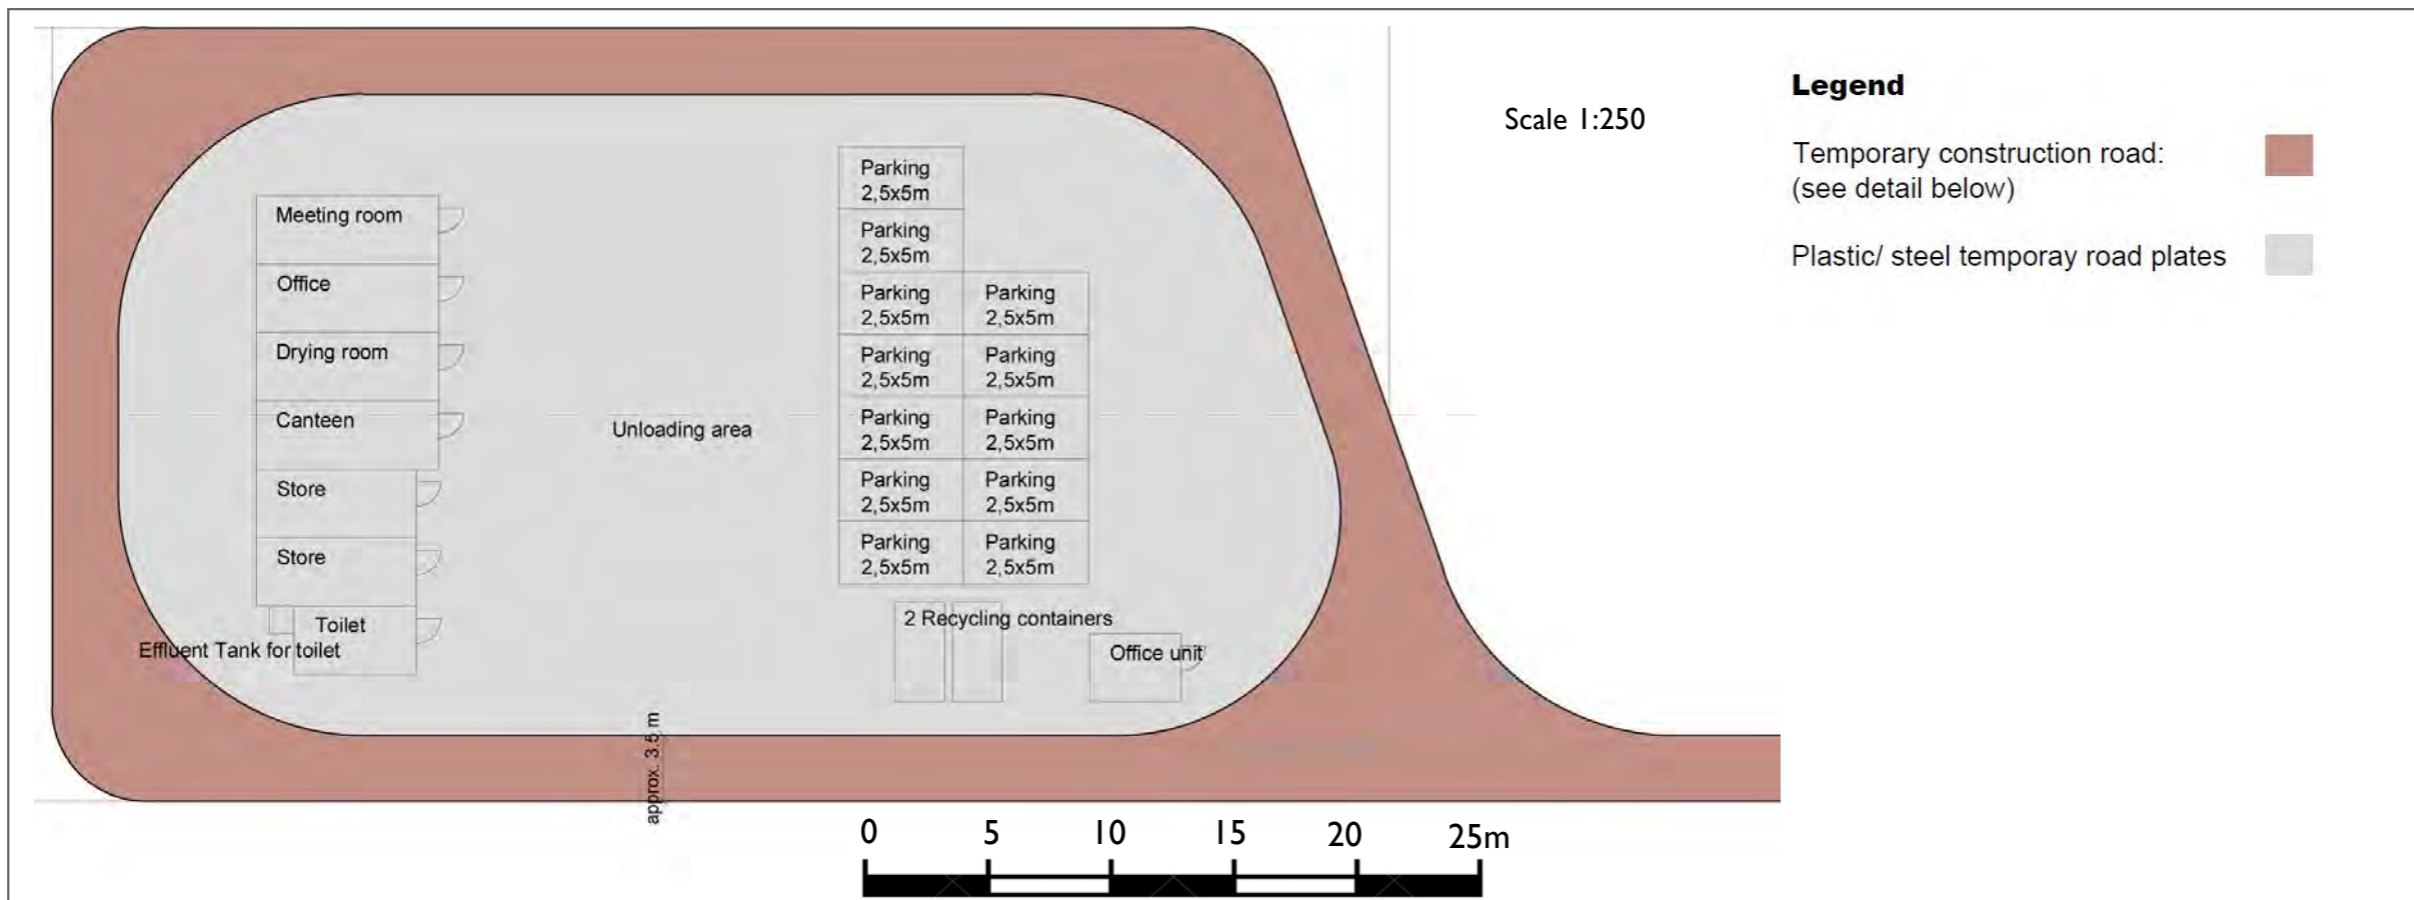

Scale 1:250

**Legend**

- Temporary construction road:  (see detail below)
- Plastic/ steel temporary road plates



approx. 3.5 m



**PROJECT**  
 Facility for the battery storage of electricity

**TITLE**  
 Contractor's temporary construction compound

**SCALE**      **DATE**      **DWG NO.**  
 1 to 250 at A3    18.08.17    GP\_CC\_01

Rev	Description	By	CB	Date

**rps** MAKING COMPLEX EASY  
 20 Western Avenue, Milton Park, Abingdon, Oxfordshire, OX14 4SH  
 T: [REDACTED] E: [REDACTED]

Client Berden Solar Ltd  
 Project Berden Hall Farm Solar Farm Environmental Statement  
 Title Temporary Construction Compound (Indicative layout)

Status Drawn By PM/Checked By  
 ISSUE JM PI

Project Number Scale @ A3 Date Created  
 NP12716 See figure NOV 2022

Figure Number Rev  
 2.9 -