


© 2021 RPS Group  
 Notes  
 1. This drawing has been prepared in accordance with the scope of RPS's appointment with its client and is subject to the terms and conditions of that appointment. RPS accepts no liability for any use of this document other than by its client and only for the purposes for which it was prepared and provided.  
 2. If received electronically it is the recipient's responsibility to print to correct scale. Only written dimensions should be used.

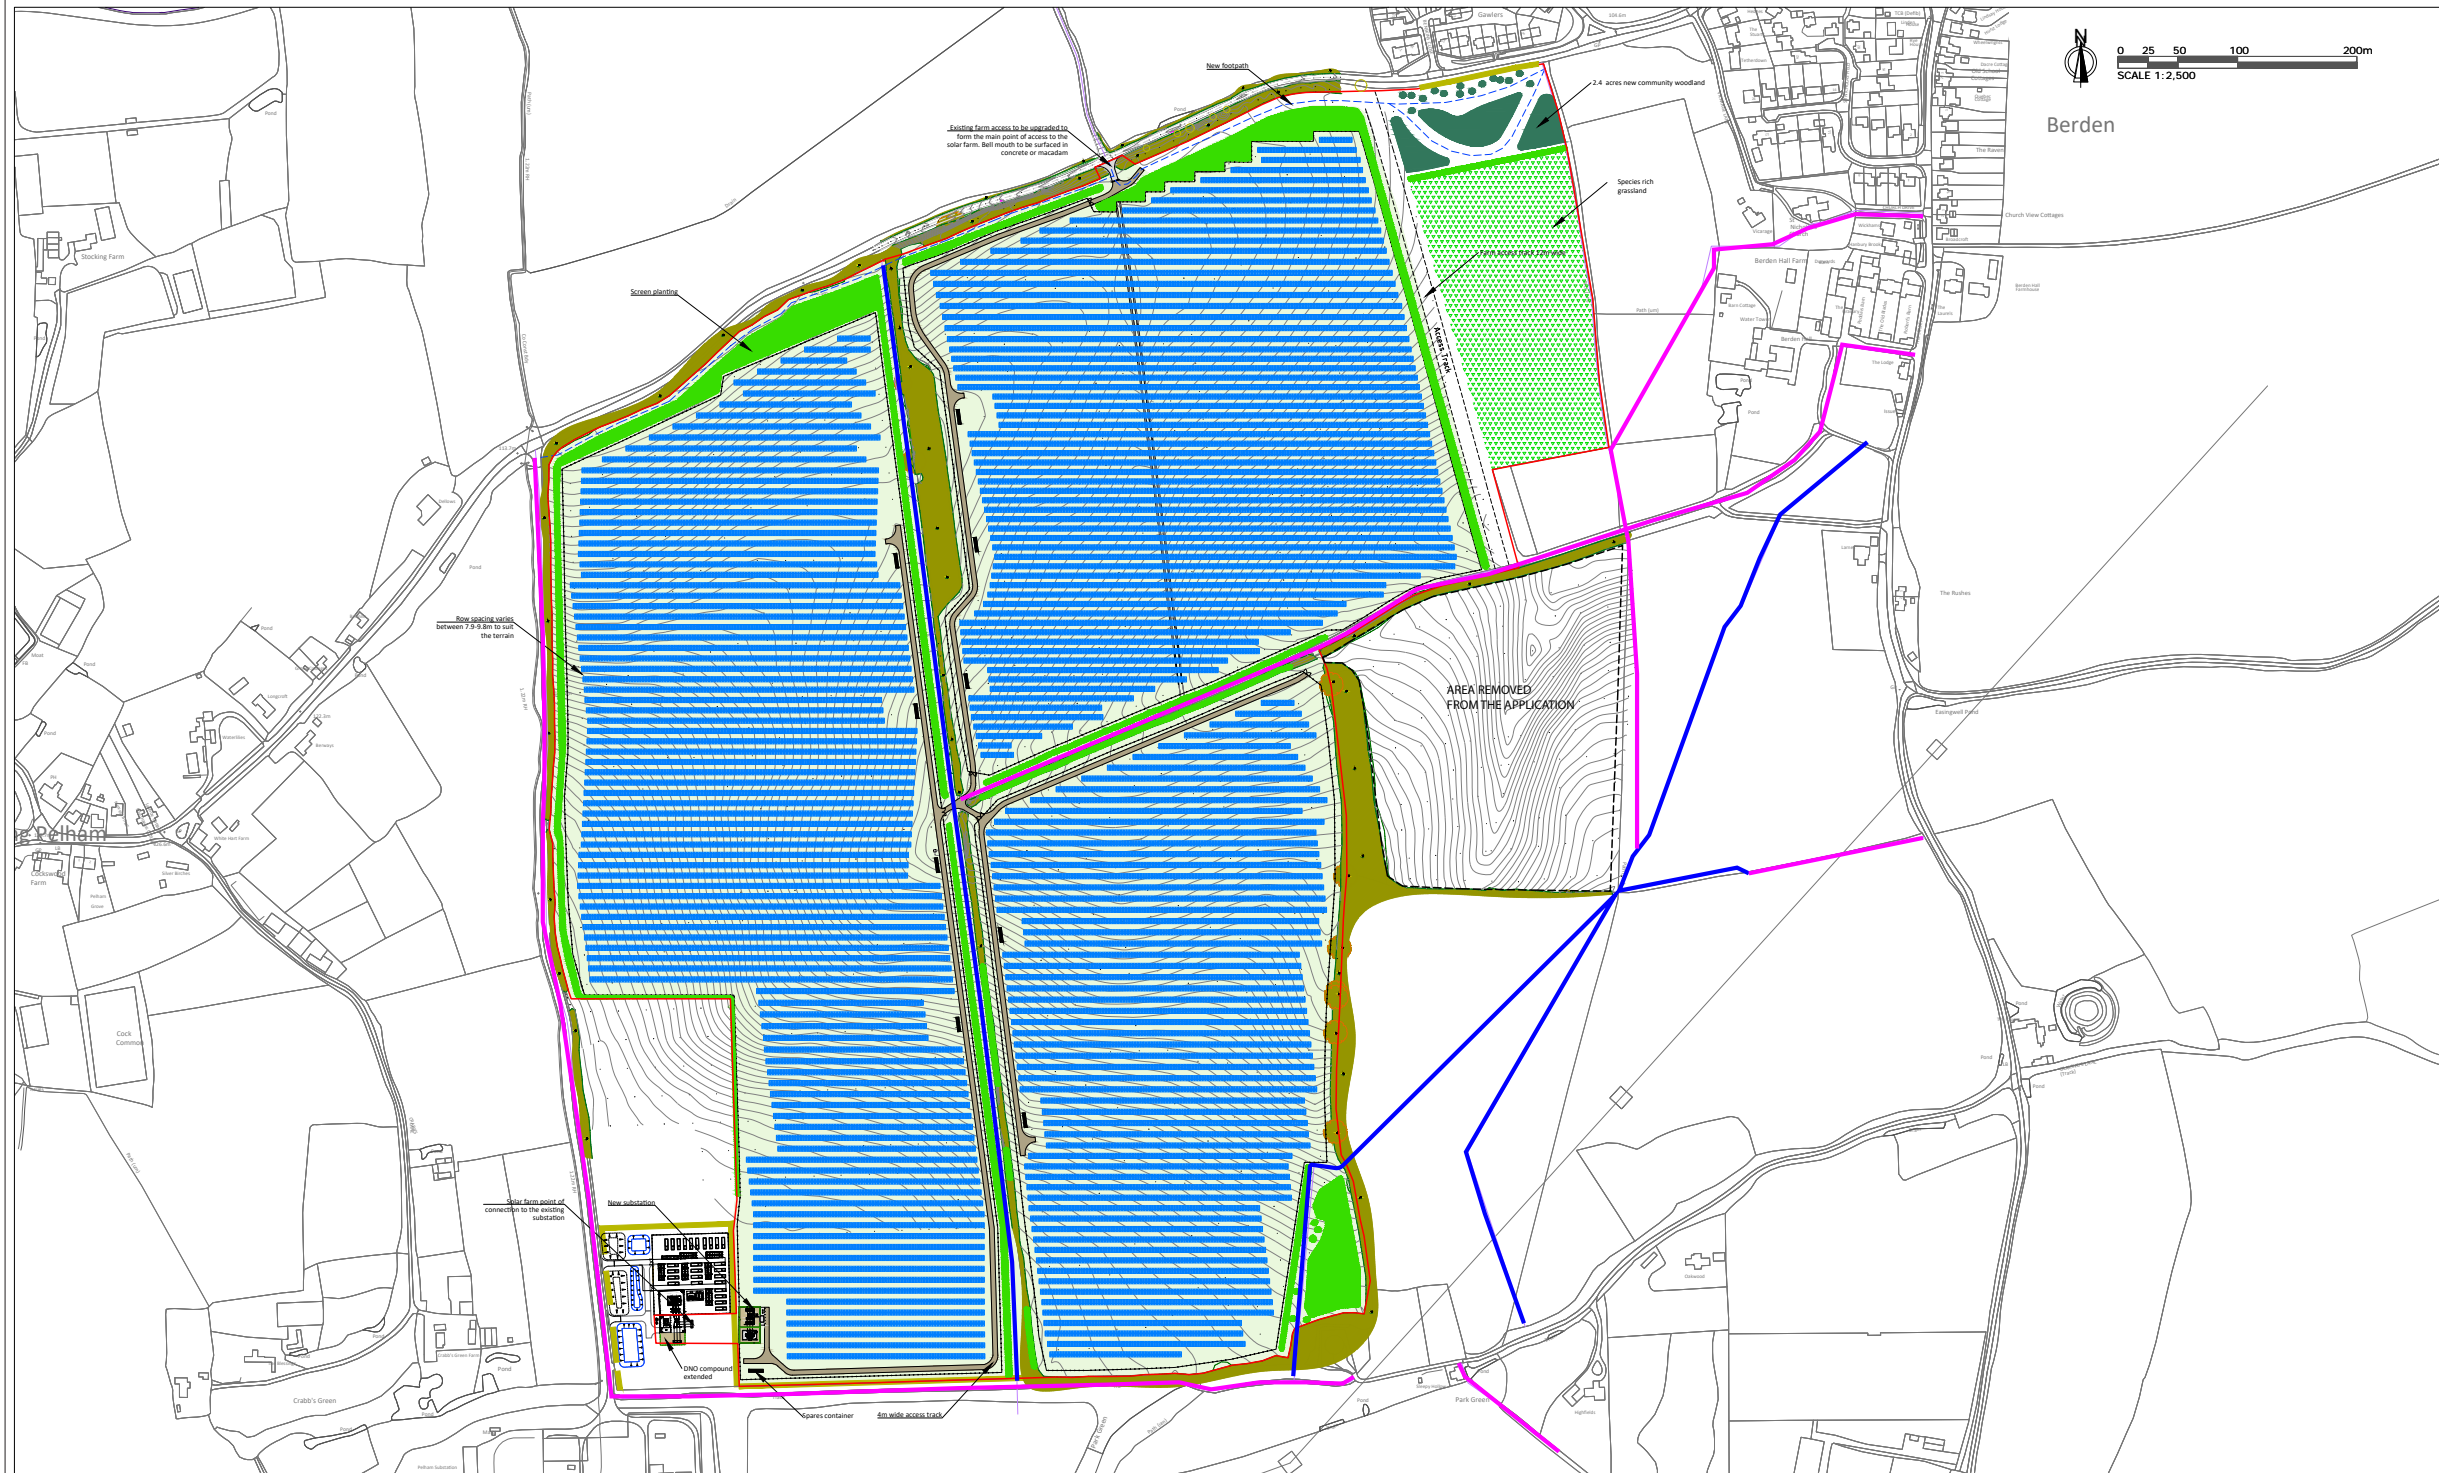

Rev	Description	By	CB	Date

**RPS** MAKING COMPLEX EASY  
 20 Western Avenue, Milton Park, Abingdon, Oxfordshire, OX14 4SH  
 T: [REDACTED] E: [REDACTED]

Client Berden Solar Ltd  
 Project Berden Hall Farm Solar Farm Environmental Statement  
 Title Layout at ES (Block Plan Rev B)



- Site boundary
- Proposed solar panels
- Public Right of Way
- 2m high post and wire deer fence
- Existing woodland and hedges
- New woodland and hedges
- Proposed stone access tracks
- Transformer substation (10 no. total)
- New community woodland
- Wildflower meadow grassland
- New public footpath
- Area of land omitted from application
- Footpath
- Restricted Byway

Revision	Date	Comment
A	06.10.22	Definitive Rights of Way highlighted
B	02.11.22	The scheme has been altered to omit panels in the easternmost field to avoid potential impacts on buried archaeology and the red line has been altered to remove this land from the application.

ON BEHALF  
 Statera

DATE 28th January 2022  
 SCALE 1:2,500 @ A1  
 DWG No 375\_MP\_03\_Rev B  
 APPROVED CMcD

PROJECT  
 Proposed Solar Farm,  
 Stocking Pelham, Essex

TITLE  
 Block Plan

Status ISSUE  
 Project Number NP12716  
 Figure Number 2.8

Drawn By JM  
 Scale @ A3 See figure

PM/Checked By PI  
 Date Created NOV 2022  
 Rev -

© Sighthine Landscape. Based on Ordnance Survey map with the permission of Her Majesty's Stationery Office. Crown Copyright Sighthine Landscape. Licence No. 0100031673