


© 2021 RPS Group
 Notes
 1. This drawing has been prepared in accordance with the scope of RPS's appointment with its client and is subject to the terms and conditions of that appointment. RPS accepts no liability for any use of this document other than by its client and only for the purposes for which it was prepared and provided.
 2. If received electronically it is the recipients responsibility to print to correct scale. Only written dimensions should be used.

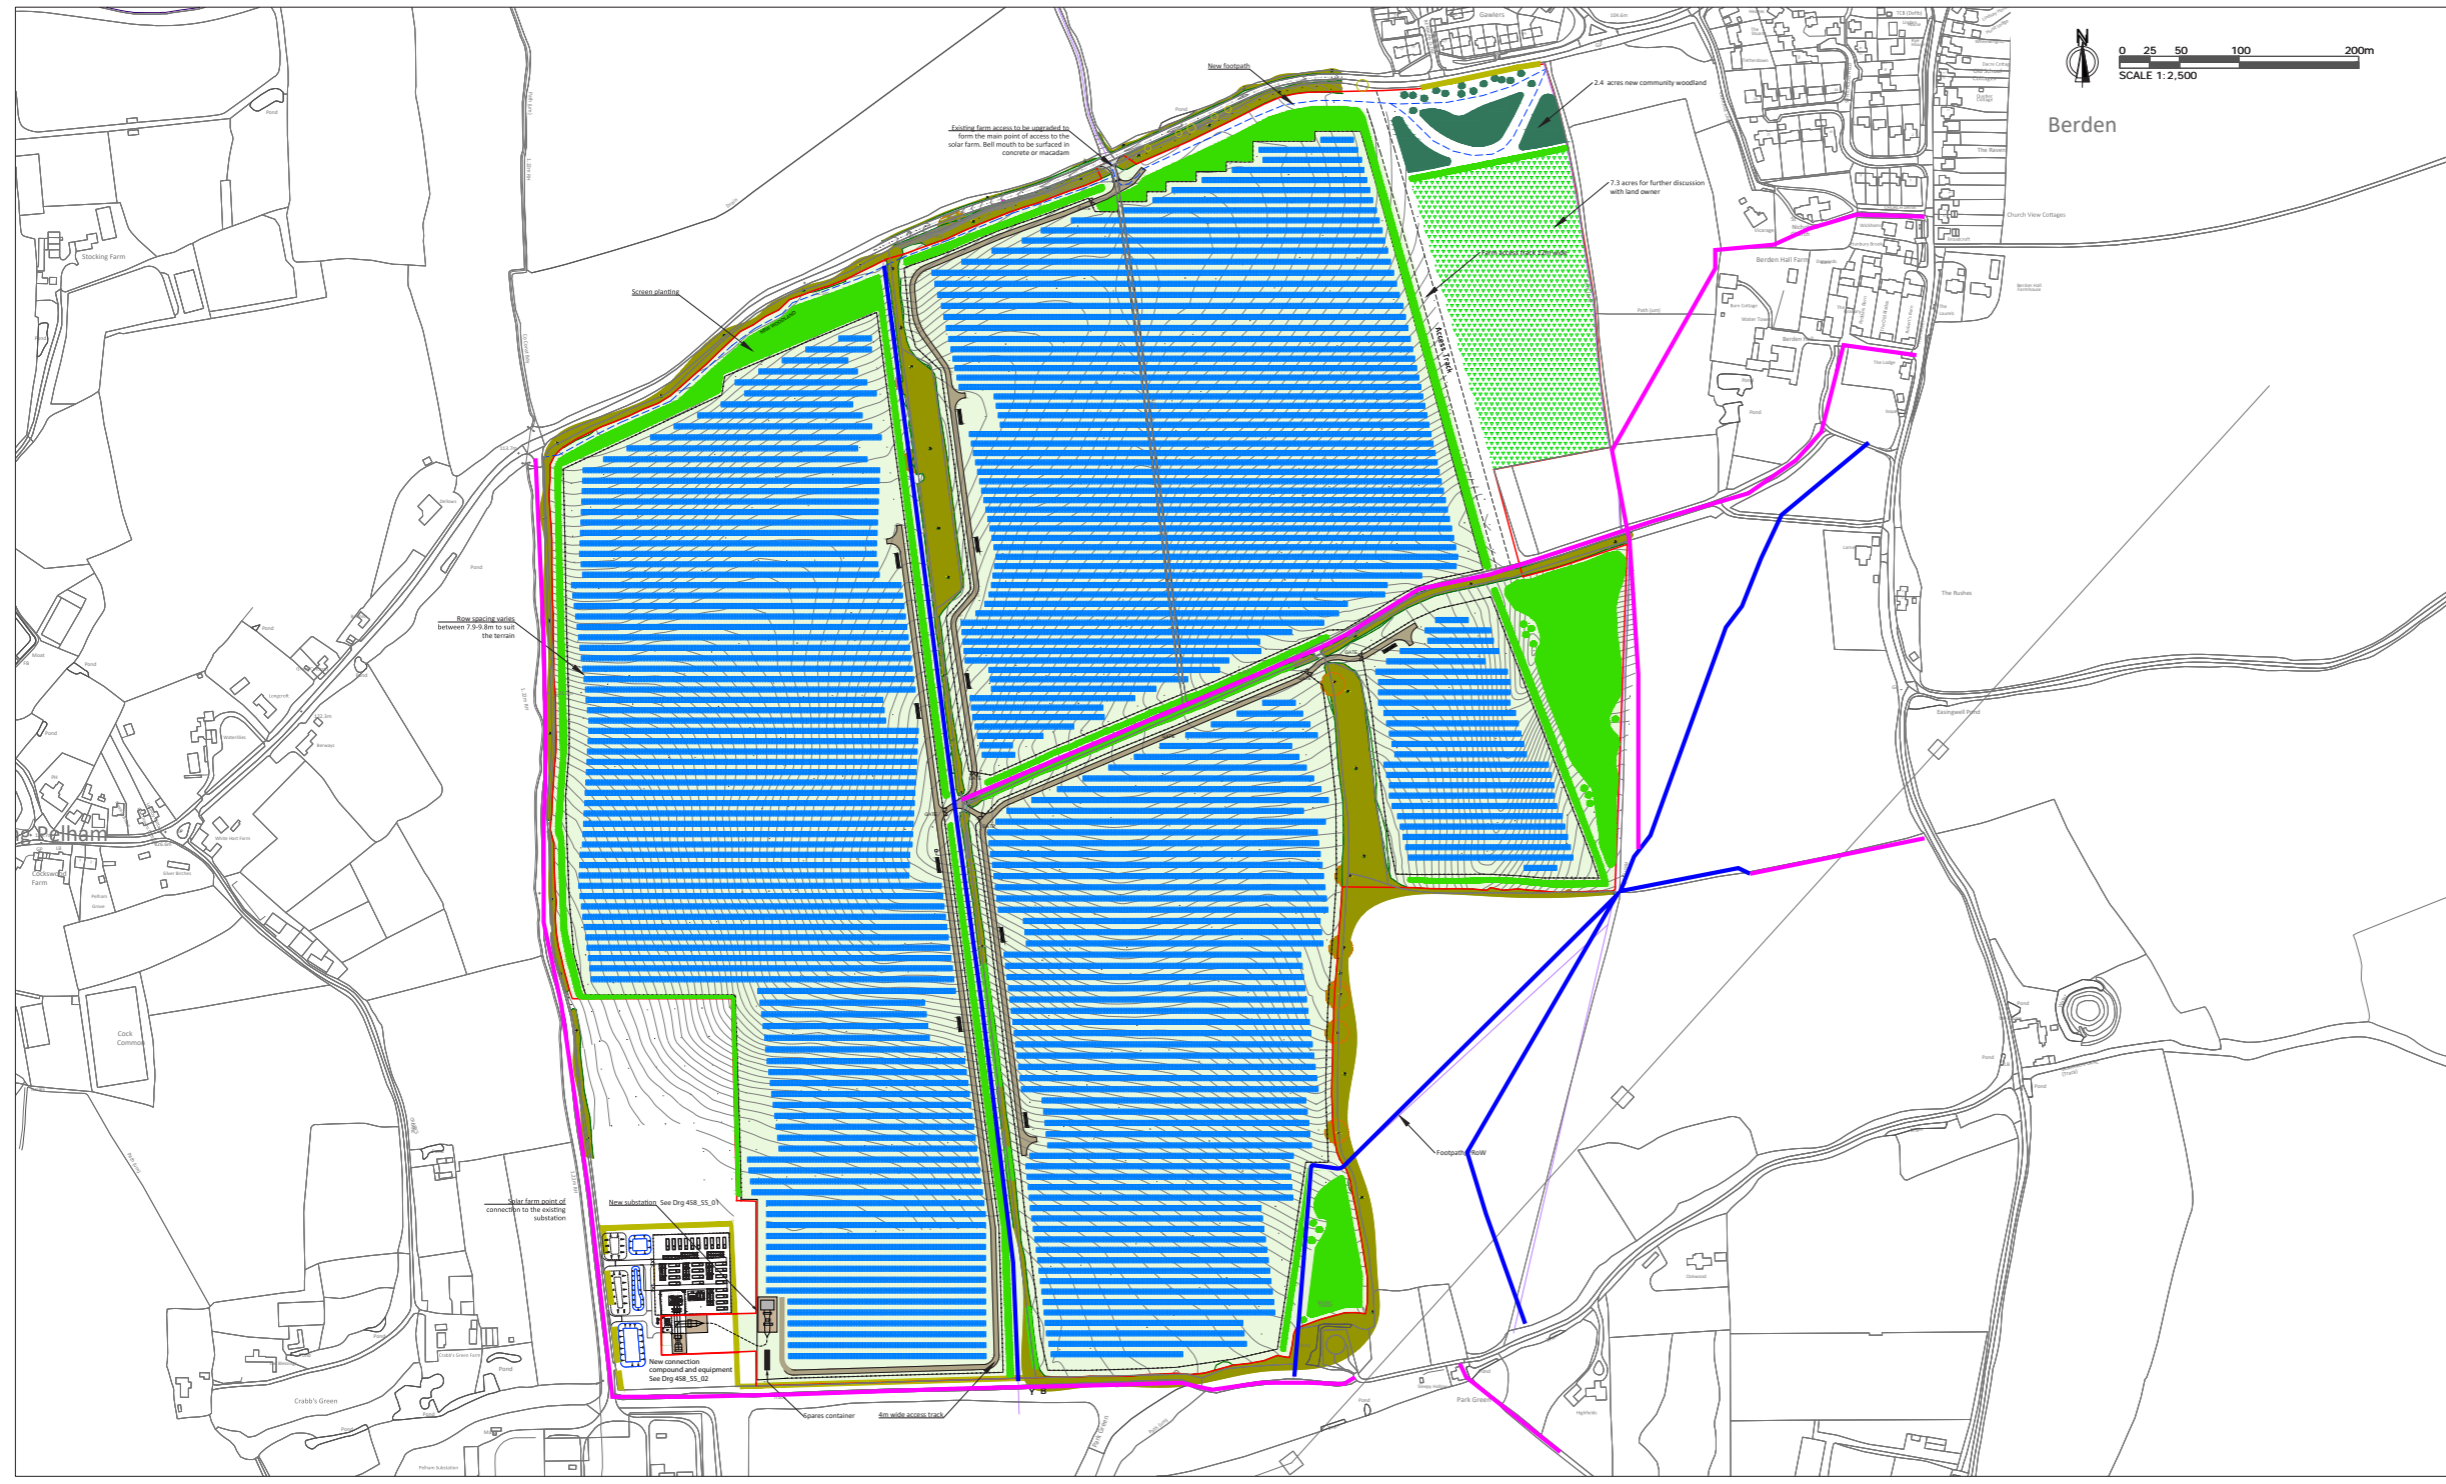

Rev	Description	By	CB	Date

RPS MAKING COMPLEX EASY
 20 Western Avenue, Milton Park, Abingdon, Oxfordshire, OX14 4SH
 T: [REDACTED] E: [REDACTED]

Client Berden Solar Ltd
 Project Berden Hall Farm Solar Farm Environmental Statement
 Title Layout at Application (375_MP_03_Pelham_Block Plan Rev A 06.10.22 LR)

Status ISSUE
 Drawn By JM
 PM/Checked By PI
 Project Number NP12716
 Scale @ A3 See figure
 Date Created NOV 2022
 Figure Number 3.2
 Rev -

- Site boundary
- Proposed solar panels
- Public Right of Way
- 2m high post and wire deer fence
- Existing woodland and hedges
- New woodland and hedges
- Proposed stone access tracks
- Transformer substation (10 no. total)
- New community woodland
- Wildflower meadow grassland
- New permissive footpath
- Footpath
- Restricted Byway

Revision	Date	Comment
A	06.10.22	Definitive Rights of way highlighted

ON BEHALF
 Berden Solar Ltd
 DATE 09 June 2022
 SCALE 1:2,500 @ A1
 DWG No 375_MP_03-Rev A
 APPROVED CMC

PROJECT
 Proposed Solar Farm,
 Stocking Pelham, Essex
 TITLE
 Block Plan

© Sightline Landscape, Based on Ordnance Survey map with the permission of Her Majesty's Stationery Office. Crown Copyright Sightline Landscape. Licence No. 0100031673