


A3

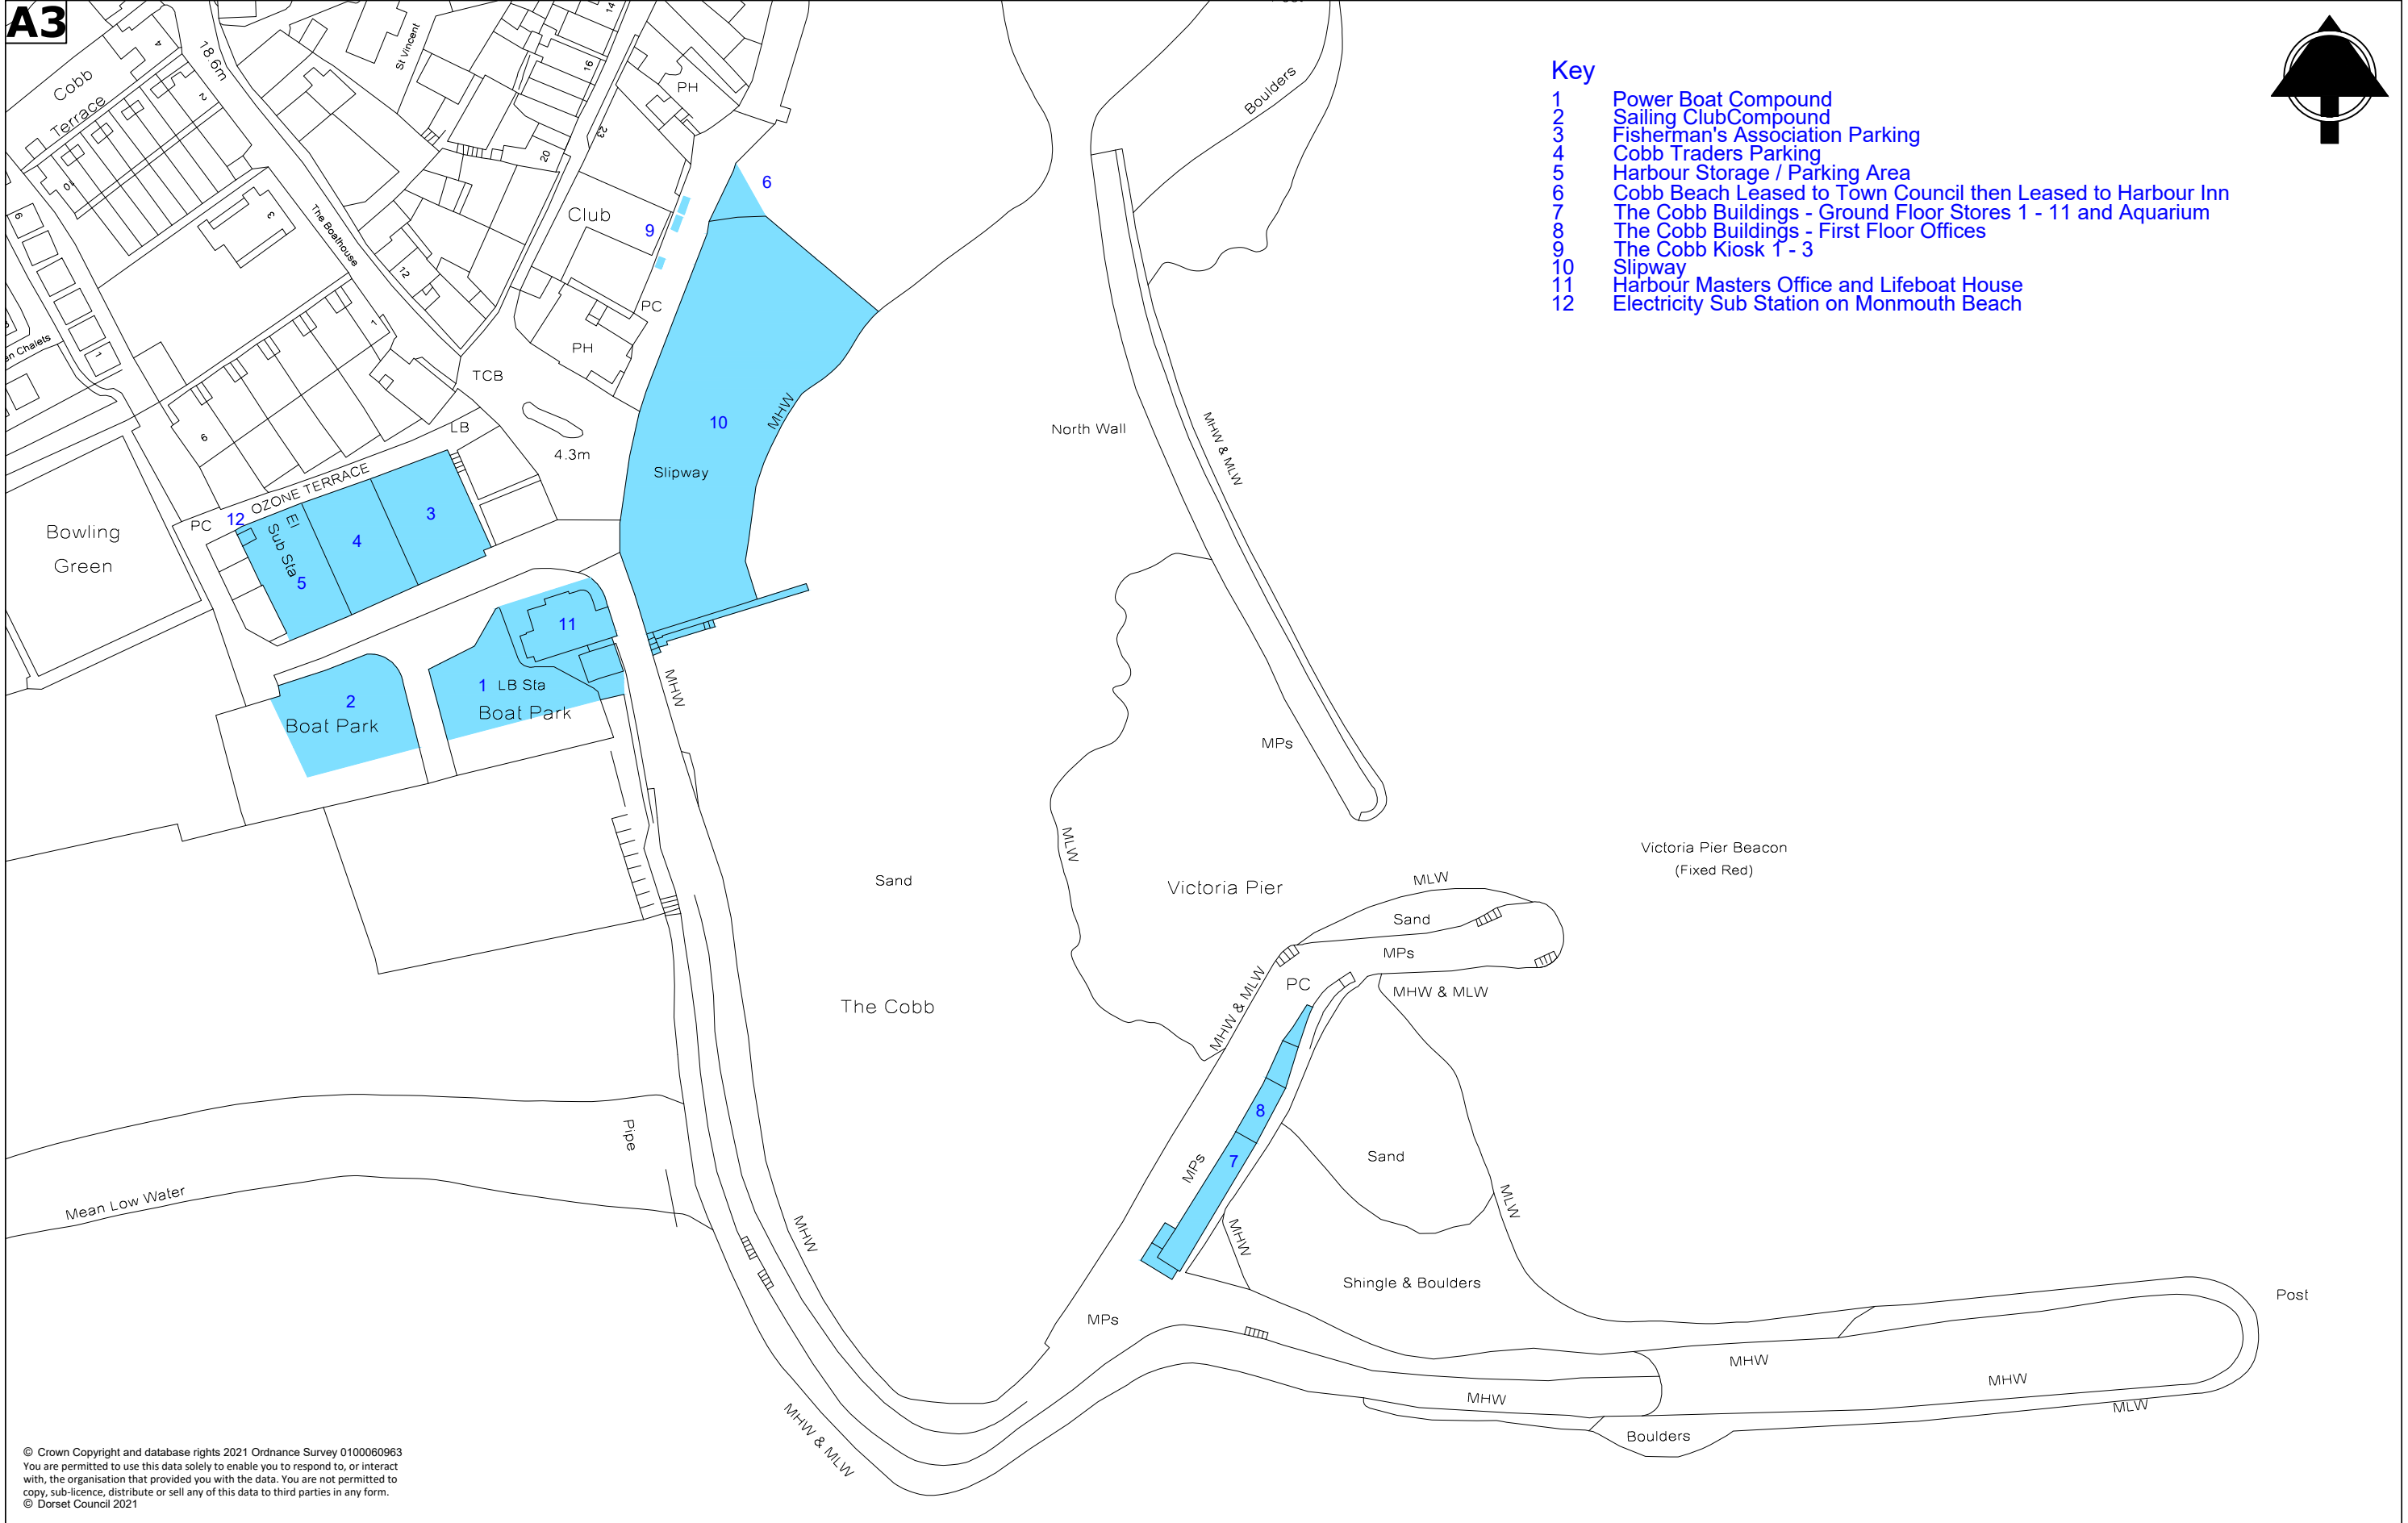

Key

- 1 Power Boat Compound
- 2 Sailing Club Compound
- 3 Fisherman's Association Parking
- 4 Cobb Traders Parking
- 5 Harbour Storage / Parking Area
- 6 Cobb Beach Leased to Town Council then Leased to Harbour Inn
- 7 The Cobb Buildings - Ground Floor Stores 1 - 11 and Aquarium
- 8 The Cobb Buildings - First Floor Offices
- 9 The Cobb Kiosk 1 - 3
- 10 Slipway
- 11 Harbour Masters Office and Lifeboat House
- 12 Electricity Sub Station on Monmouth Beach



© Crown Copyright and database rights 2021 Ordnance Survey 0100060963
 You are permitted to use this data solely to enable you to respond to, or interact with, the organisation that provided you with the data. You are not permitted to copy, sub-licence, distribute or sell any of this data to third parties in any form.
 © Dorset Council 2021



Site/Property
 LYME REGIS HARBOUR
 LYME REGIS

Drawing Title
 HARBOUR PREMISES PLAN

Scale 1:1250 @ A3 Date 31/08/2021 Drawn RT

UPRN Drawing Number
PD4381