


Revisions:

Revision	Date	Revision Notes	Drawn	Inspected
01	23.07.20	First Issue	HN	IL

NOTES:

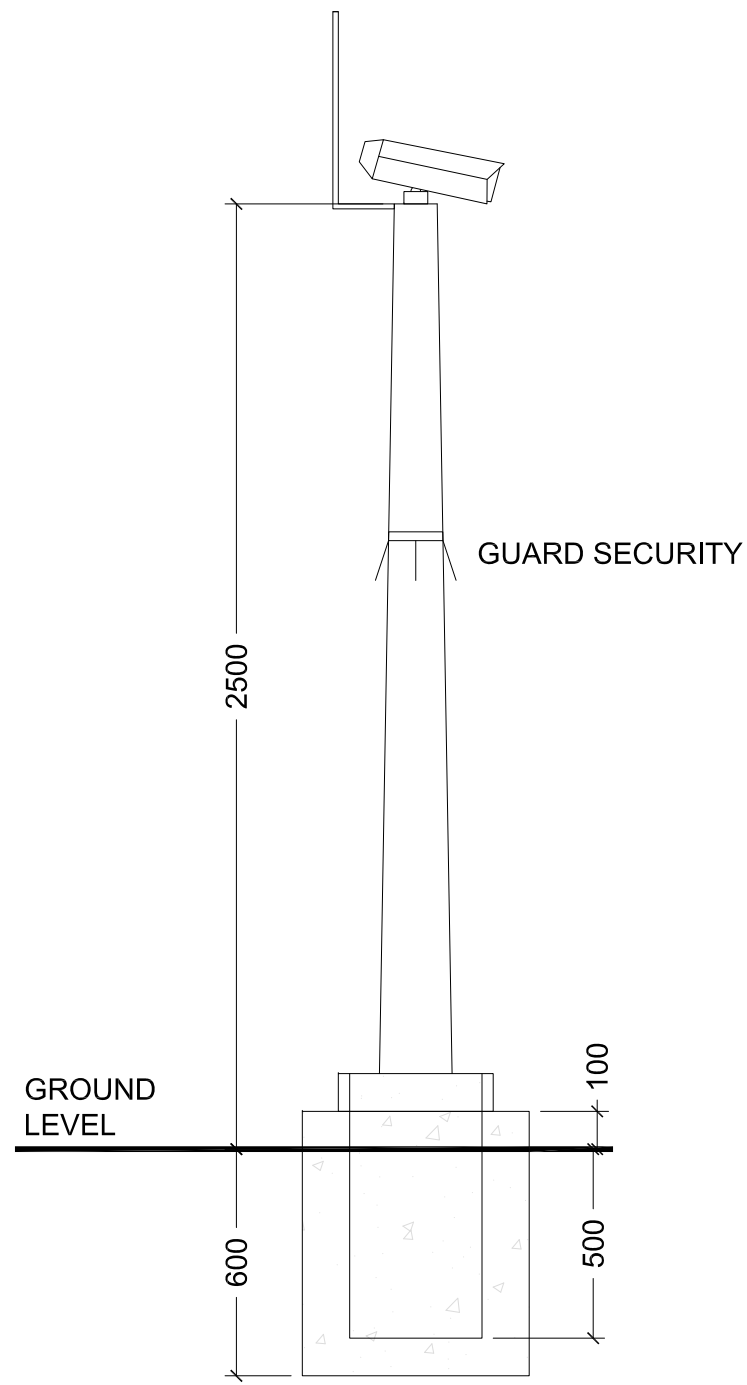

STANDARD
CAMERA POST

Status: **FOR PLANNING**



13 Berkeley Street, London W1J 8DU
 Tel: +44(0)207 4090700
 enquiries@lowcarbon.com www.lowcarbon.com

Drawing Title: **Indicative CCTV Post - Standard Drawings**

Drawn: HN	Checked: IL	First Issued: 23.07.2020
--------------	----------------	-----------------------------

Project Code: LCS-	Drawing Number: SD-03
------------------------------	---------------------------------

Sheet Size: A3	Scale: 1:20	Revision: 01
--------------------------	-----------------------	------------------------

