

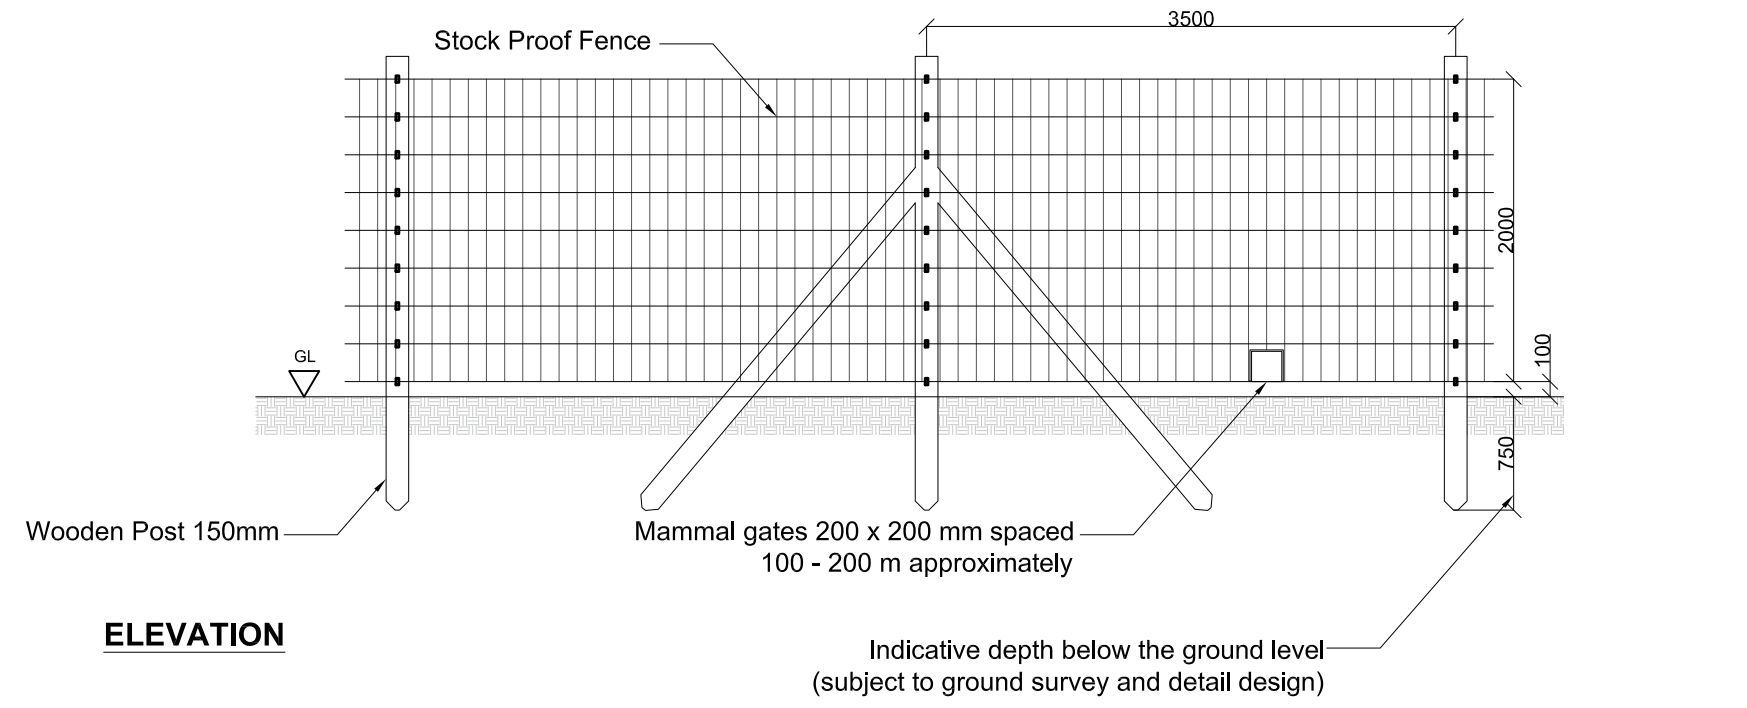


Revisions:

Revision	Date	Revision Notes	Drawn	Inspected
01	23.07.20	First Issue	HN	IL
02	20.01.20	Updated wording	JF	IL

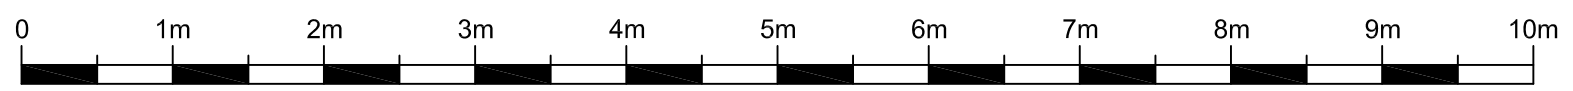

ELEVATION

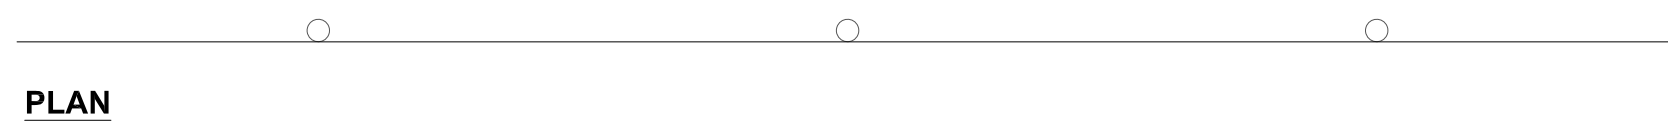

SCALE 1:50

NOTES:

Status: **FOR PLANNING**

low carbon
powering tomorrow

13 Berkeley Street, London W1J 8DU
Tel: +44(0)207 4596700
enquiries@lowcarbon.com www.lowcarbon.com

Drawing Title: **Indicative Deer Fence - Standard Detail**

Drawn: HN	Checked: IL	First Issued: 23.07.2020
Project Code: LCS-	Drawing Number: SD-07	
Sheet Size: A3	Scale: 1:50	Revision: 02